

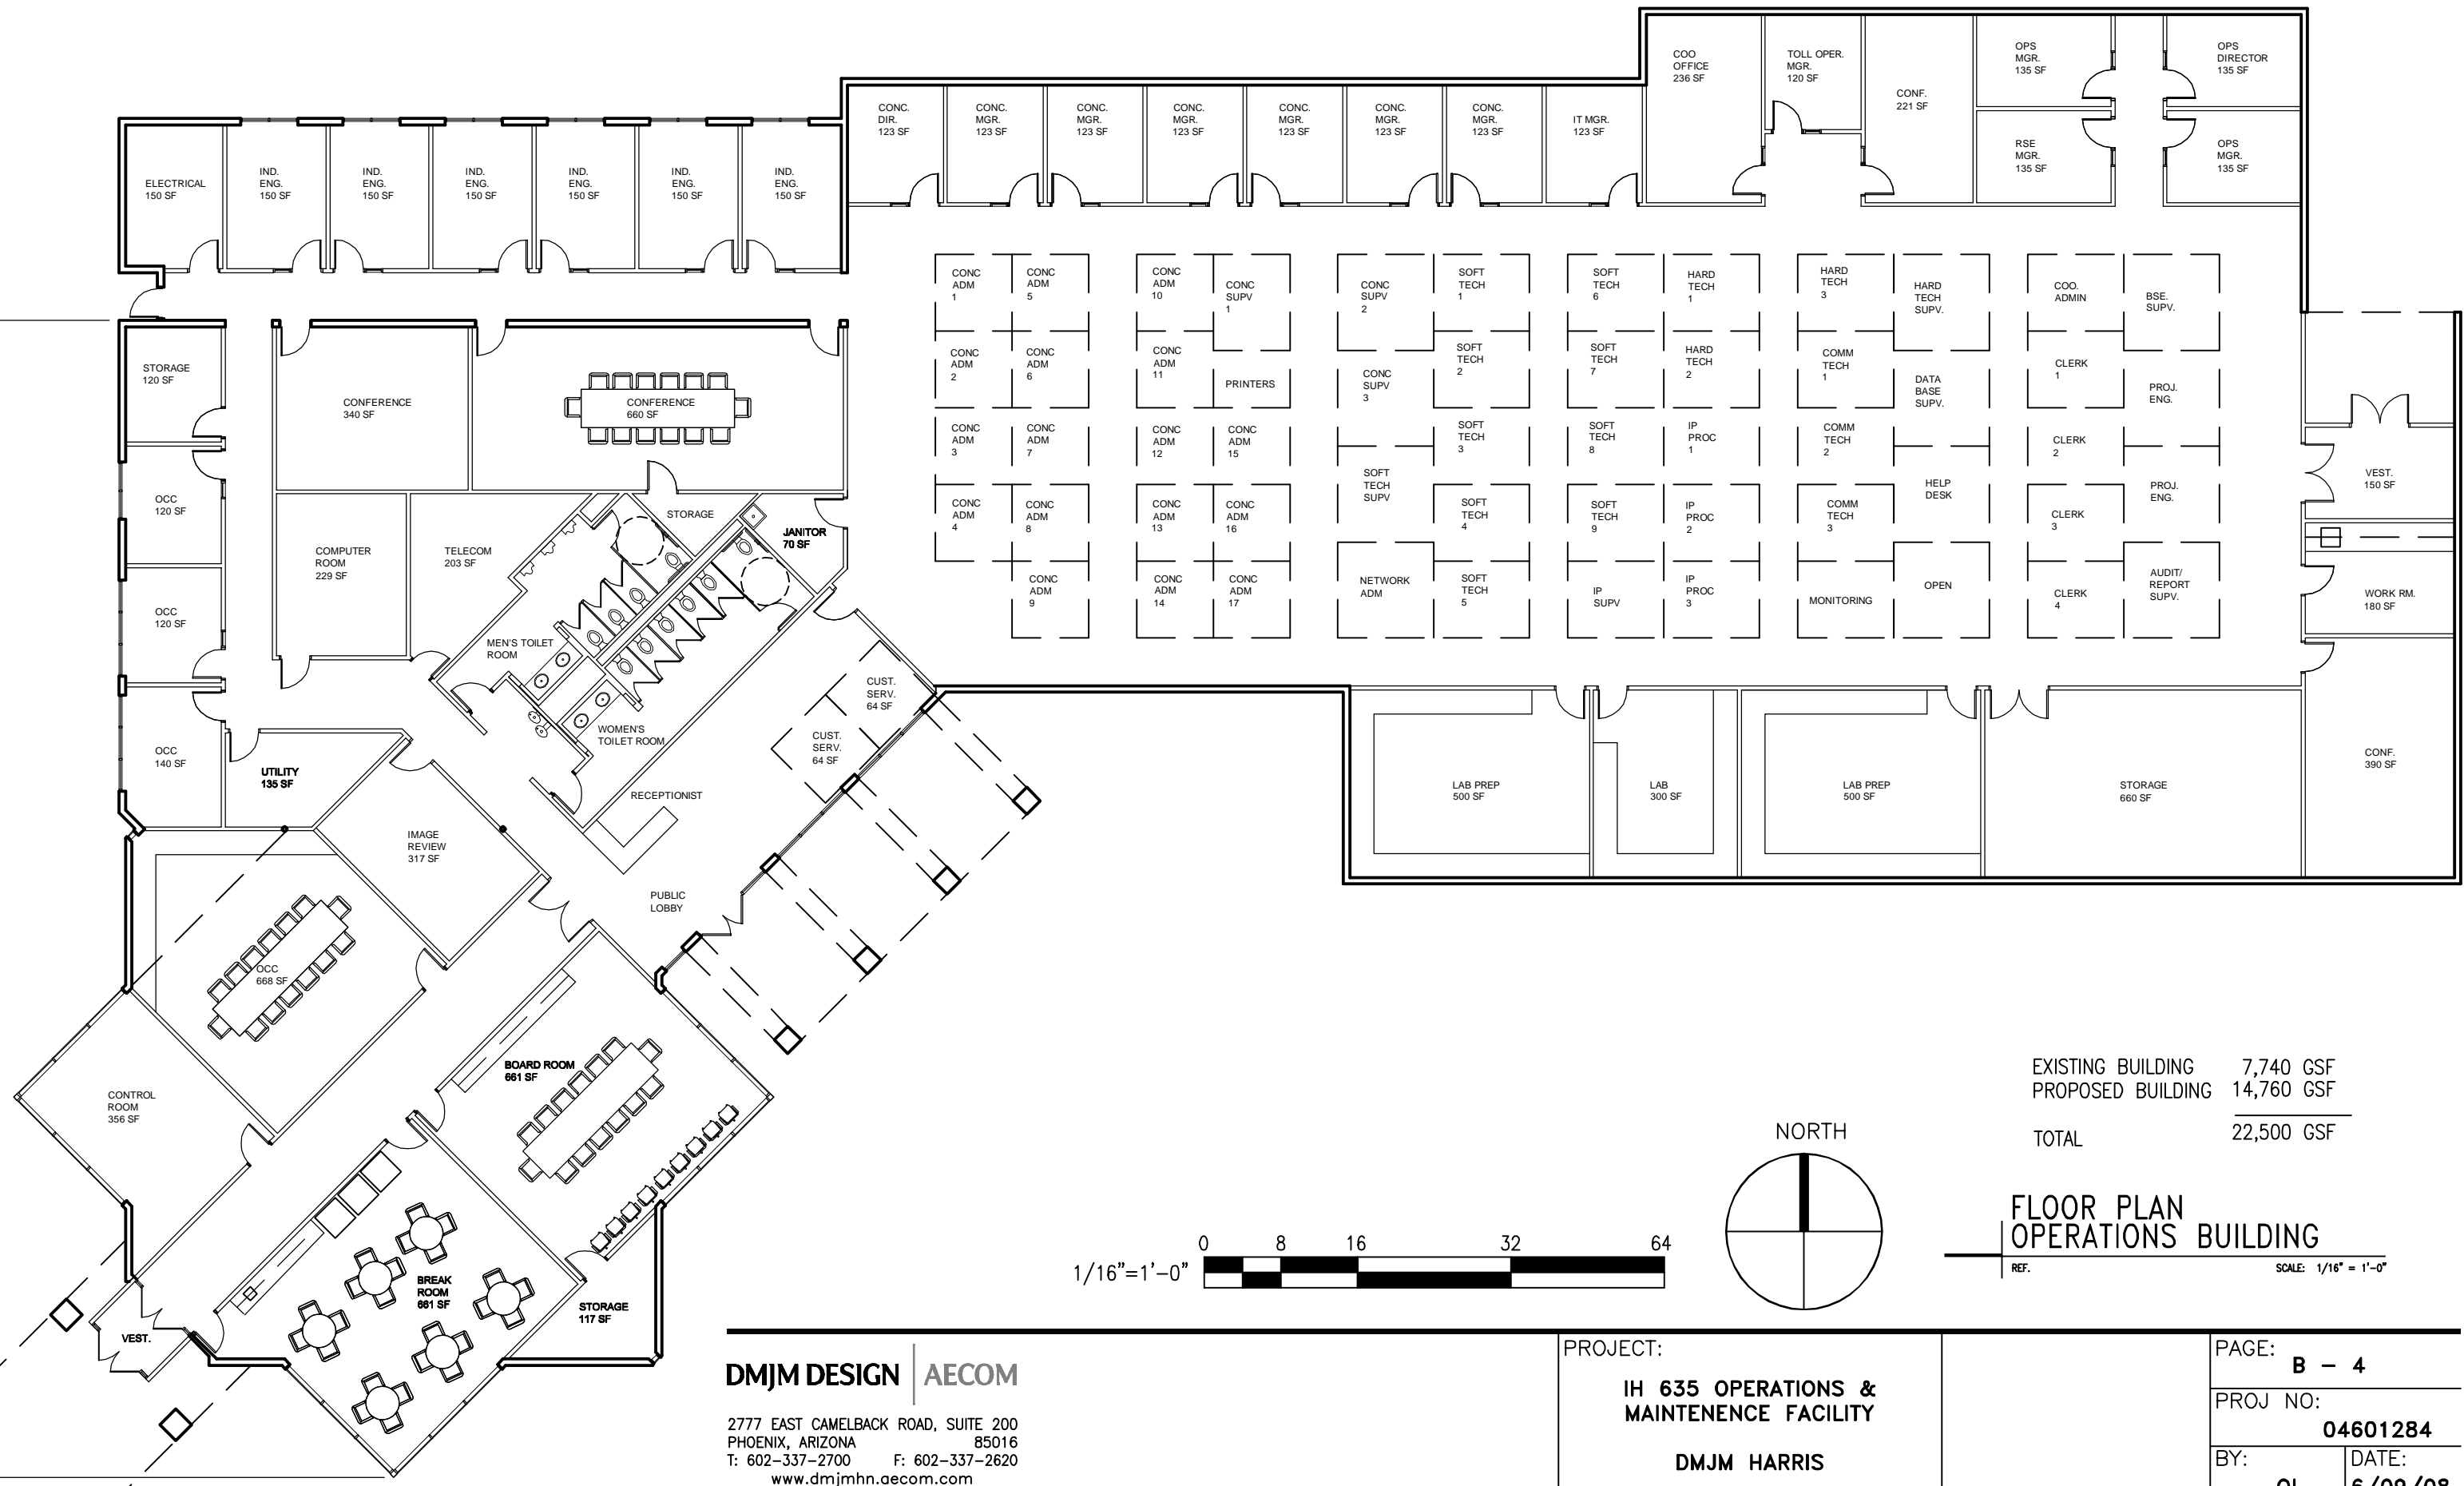


LAUNCHING BUILDING

 

EXISTING BUILDING	7,740 GSF
PROPOSED BUILDING	14,760 GSF
<b>TOTAL</b>	<b>22,500 GSF</b>

NORTH

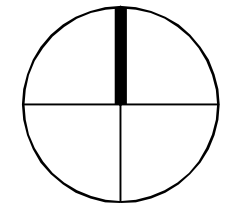

**FLOOR PLAN  
OPERATIONS BUILDING**

REF. SCALE: 1/16" = 1'-0"

**DMJM DESIGN | AECOM**

2777 EAST CAMELBACK ROAD, SUITE 200  
PHOENIX, ARIZONA 85016  
T: 602-337-2700 F: 602-337-2620  
www.dmjmhn.aecom.com

PROJECT:  
**IH 635 OPERATIONS &  
MAINTENANCE FACILITY**  
  
**DMJM HARRIS**

SCALE:  
**1/16"=1'-0"**

PAGE:  
**B - 4**  
PROJ NO:  
**04601284**  
BY:  
**OL** DATE:  
**6/09/08**  
SHT REF: