



SOUTH ELEVATION

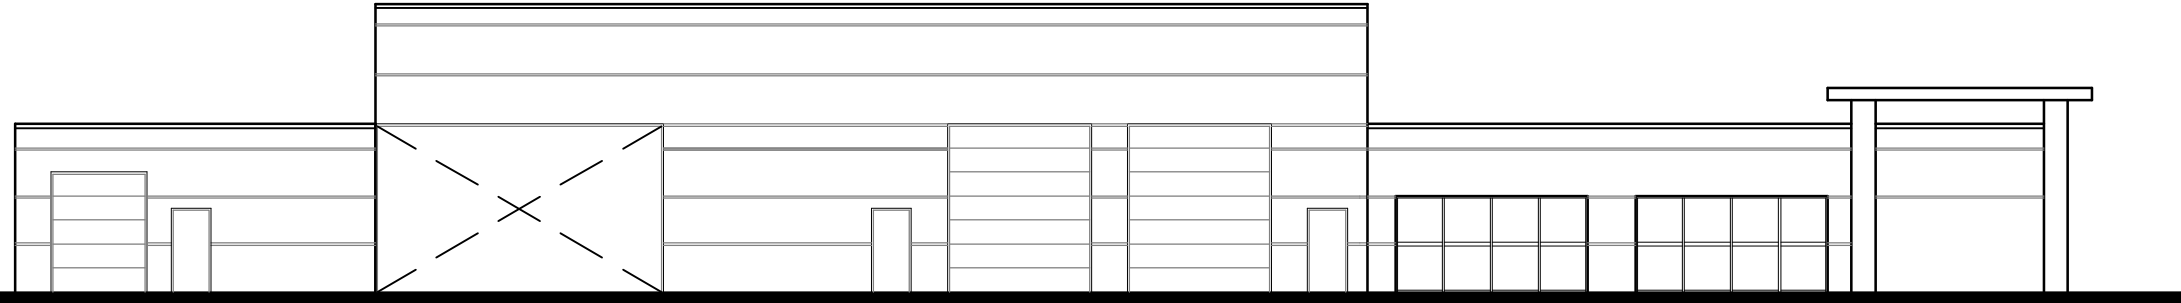

WEST ELEVATION

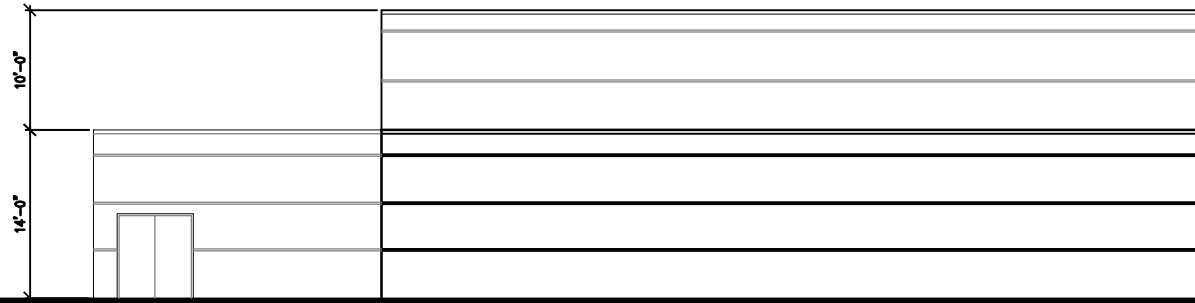

NORTH ELEVATION



EAST ELEVATION

PAGE:

PROJ NO:

BY: OL

DATE:
5/30/2008

SHT REF:

B - 5

PROJECT:

IH 635
OPERATIONS AND
MAINTENANCE
FACILITY

SCALE:

1/16" = 1' - 0"

DMJM DESIGN | **AECOM**

2777 EAST CAMELBACK ROAD, SUITE 200
PHOENIX, ARIZONA 85016
T: 602-337-2700 F: 602-337-2620
www.dmjmdesign.com

MAINTENANCE BUILDING
ELEVATIONS