


WEST ELEVATION
OPERATIONS BUILDING

REF. TX-APP01-OPS-ELEVATIONS.dwg SCALE: 1/16" = 1'-0"

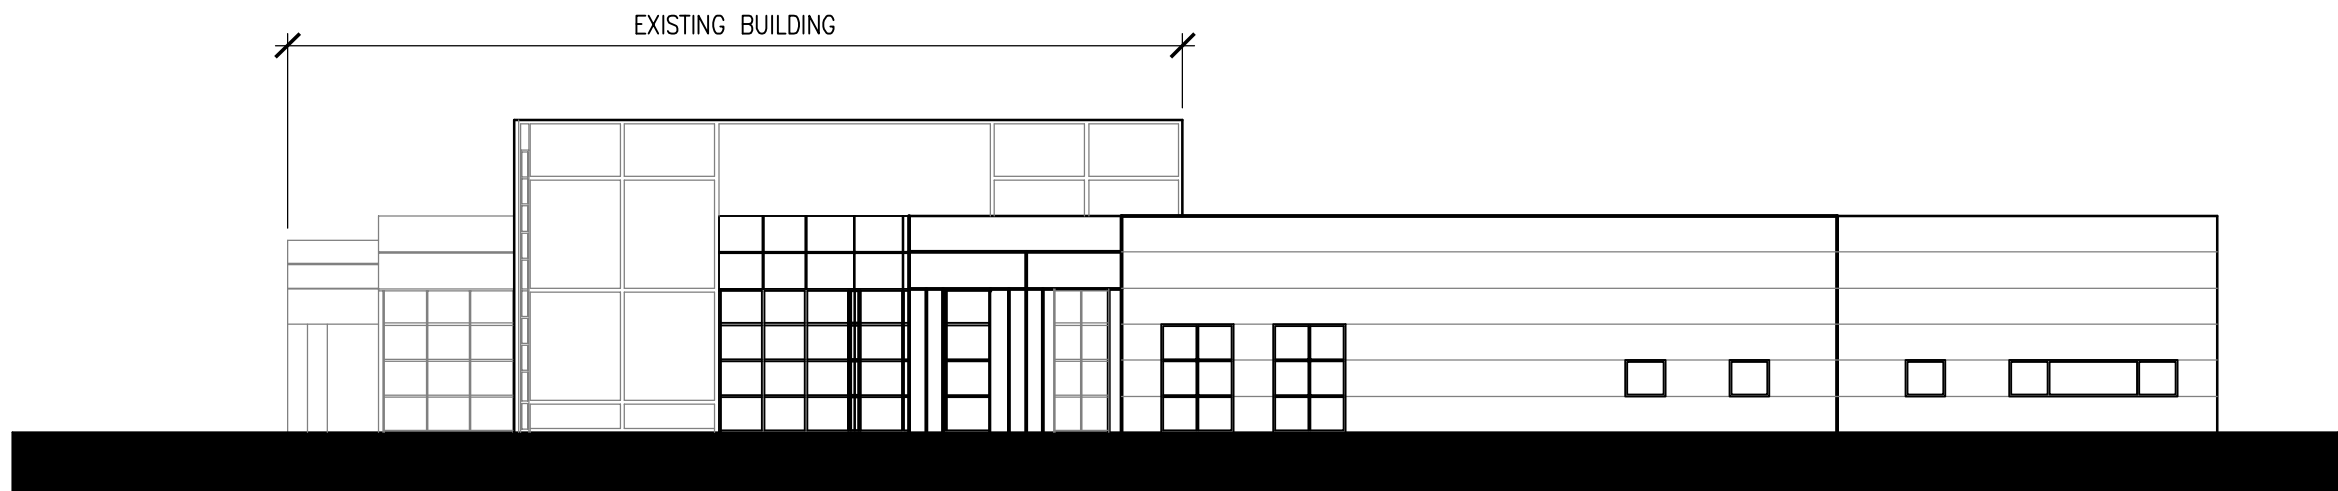

EAST ELEVATION
OPERATIONS BUILDING

REF. TX-APP01-OPS-ELEVATIONS.dwg SCALE: 1/16" = 1'-0"

DMJM DESIGN | AECOM

2777 EAST CAMELBACK ROAD, SUITE 200
PHOENIX, ARIZONA 85016
T: 602-337-2700 F: 602-337-2620
www.dmjmhn.aecom.com

PROJECT:

**IH 635 OPERATIONS &
MAINTENANCE FACILITY**

DMJM HARRIS

SCALE:

1/16" = 1'-0"

PAGE:

B-7

PROJ NO:

04601284

BY:

CMW

DATE:

06/09/08

SHT REF:

ELEV_OB-EW.DWG