



2:15:00 PM  
D:\I35\I35E\I35E.dwg  
2008/08/08 11:00 AM  
1:11:23:000  
C:\Users\jgarcia\AppData\Local\Temp\11\_080808\_11\_000

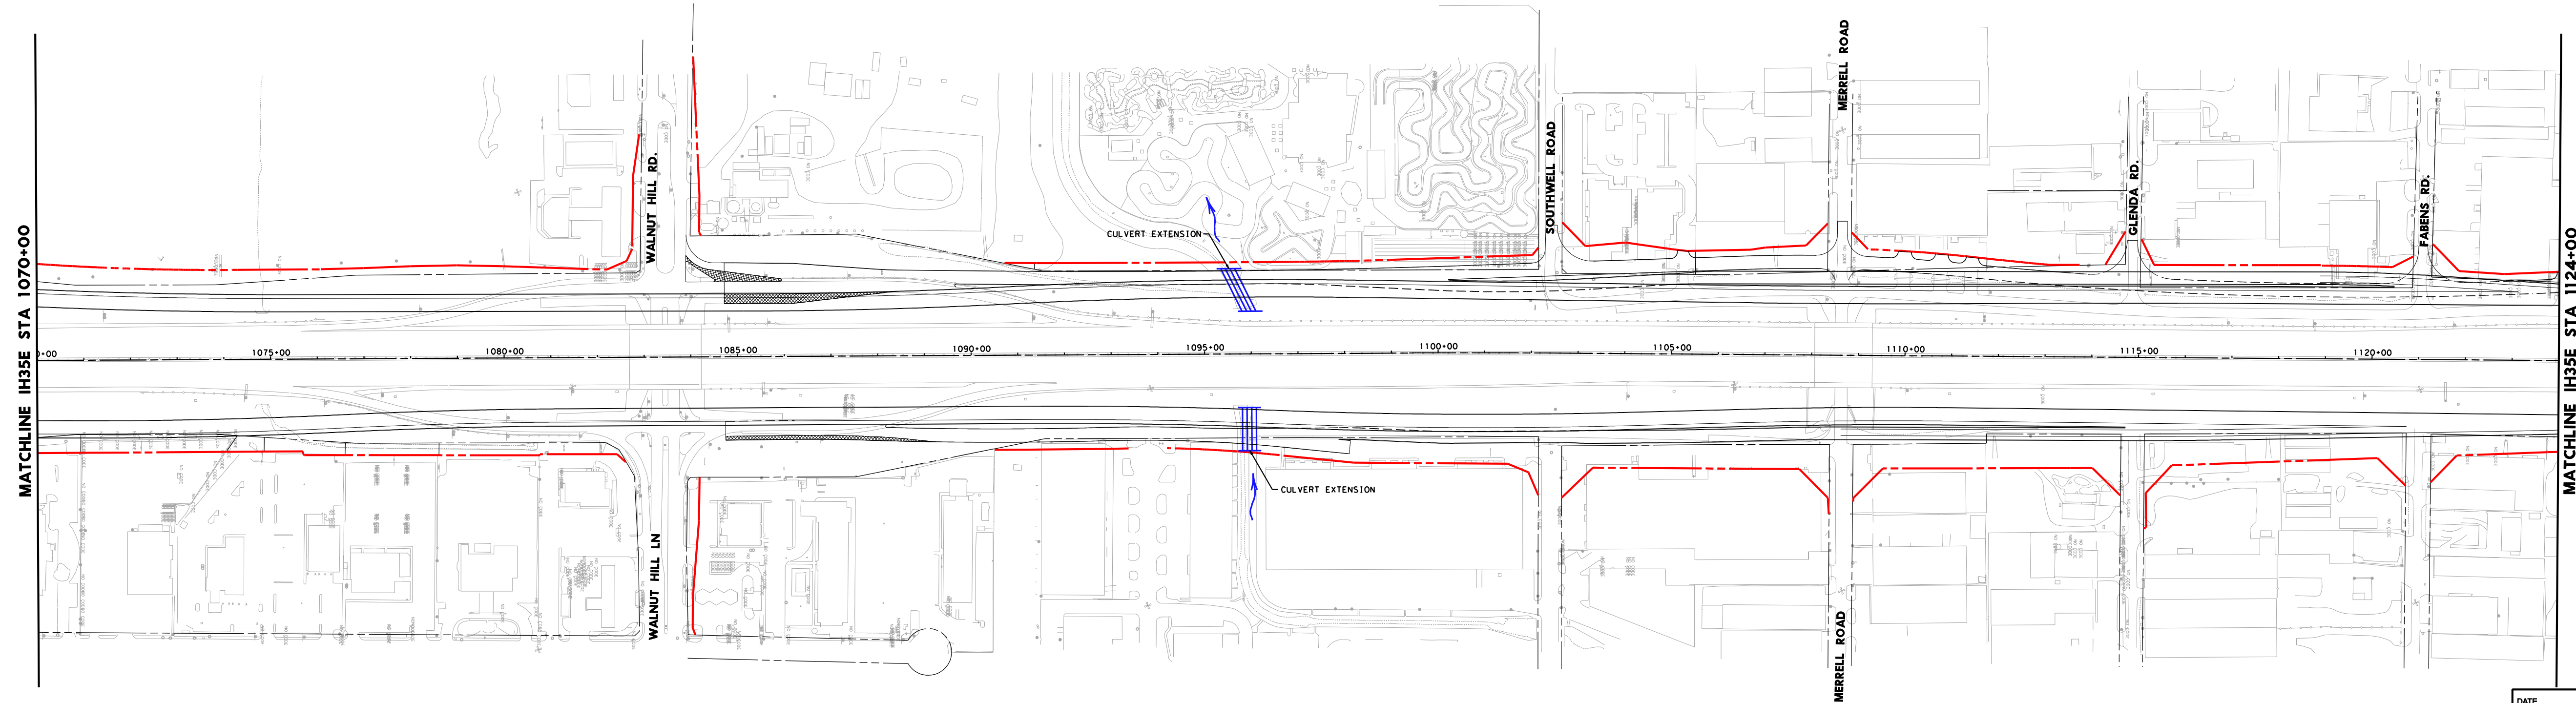

LEGEND	
	EXISTING DRAINAGE STRUCTURE
	PROPOSED DRAINAGE STRUCTURE
	EXISTING ROW
	PROPOSED ROW
	PROPOSED WET/DETENTION PONDS
LINK SIZES NOTED ONLY WHEN CHANGES OCCUR	

THE CONTRACTOR SHALL OBTAIN TEMPORARY CONSTRUCTION EASEMENTS AS NEEDED TO CONSTRUCT HEADWALLS, RIPRAP AND MISCELLANEOUS CONSTRUCTION ITEMS ADJACENT TO THE PROPOSED ROW.

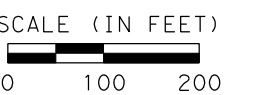

I.H. 35	
DRAINAGE LAYOUT	
SHEET 11 OF 14	Page 98

DATE	05/08/2008		DRAGADOS USA	DMJM HARRIS	AECOM
SHEET No.	D11				