


LEGEND:

-  PROPOSED CLOSURE
-  NB FRONTAGE RD TRAFFIC
-  SBEB CONNECTOR TRAFFIC
-  EB FRONTAGE RD TRAFFIC
-  WB FRONTAGE RD TRAFFIC
-  VARIABLE MESSAGE BOARDS
-  POLICE STAGE

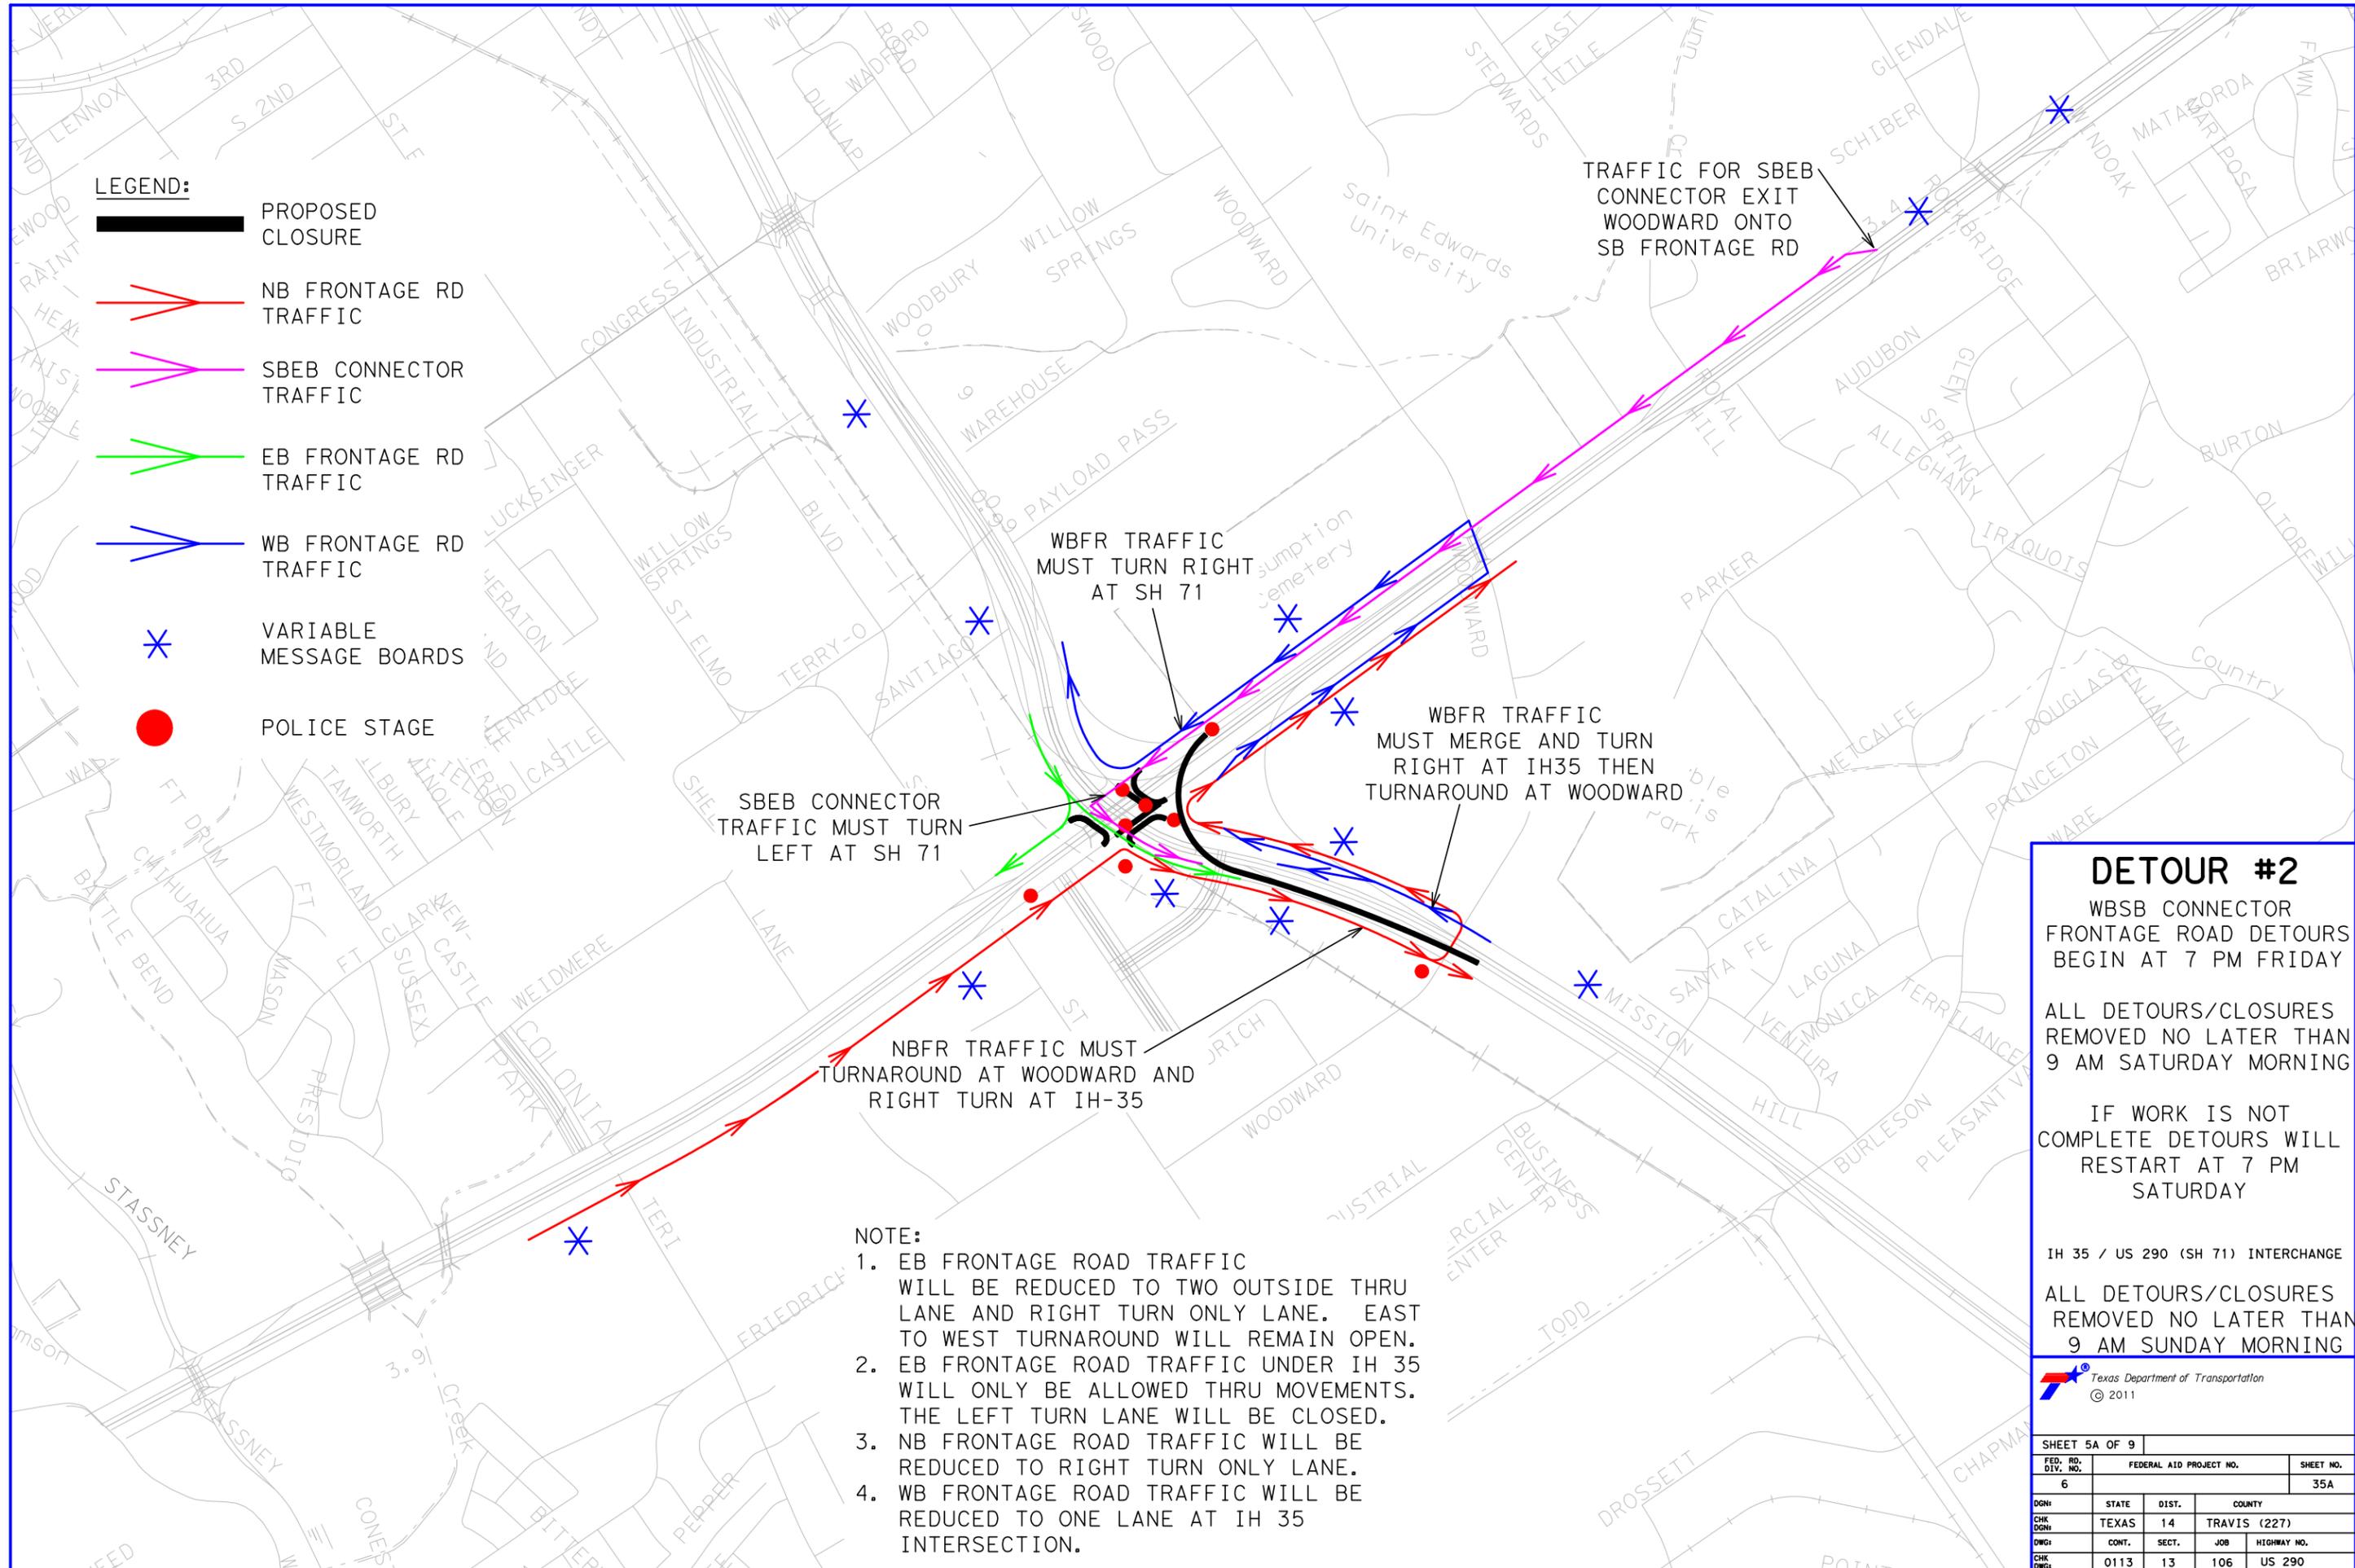

SBEB CONNECTOR TRAFFIC MUST TURN LEFT AT SH 71

WBFR TRAFFIC MUST TURN RIGHT AT SH 71

WBFR TRAFFIC MUST MERGE AND TURN RIGHT AT IH35 THEN TURNAROUND AT WOODWARD

NBFR TRAFFIC MUST TURNAROUND AT WOODWARD AND RIGHT TURN AT IH-35

TRAFFIC FOR SBEB CONNECTOR EXIT WOODWARD ONTO SB FRONTAGE RD

- NOTE:**
1. EB FRONTAGE ROAD TRAFFIC WILL BE REDUCED TO TWO OUTSIDE THRU LANE AND RIGHT TURN ONLY LANE. EAST TO WEST TURNAROUND WILL REMAIN OPEN.
 2. EB FRONTAGE ROAD TRAFFIC UNDER IH 35 WILL ONLY BE ALLOWED THRU MOVEMENTS. THE LEFT TURN LANE WILL BE CLOSED.
 3. NB FRONTAGE ROAD TRAFFIC WILL BE REDUCED TO RIGHT TURN ONLY LANE.
 4. WB FRONTAGE ROAD TRAFFIC WILL BE REDUCED TO ONE LANE AT IH 35 INTERSECTION.

DETOUR #2

WBSB CONNECTOR FRONTAGE ROAD DETOURS BEGIN AT 7 PM FRIDAY

ALL DETOURS/CLOSURES REMOVED NO LATER THAN 9 AM SATURDAY MORNING

IF WORK IS NOT COMPLETE DETOURS WILL RESTART AT 7 PM SATURDAY

IH 35 / US 290 (SH 71) INTERCHANGE

ALL DETOURS/CLOSURES REMOVED NO LATER THAN 9 AM SUNDAY MORNING



SHEET 5A OF 9				
FED. RD. DIV. NO.	FEDERAL AID PROJECT NO.			SHEET NO.
6				35A
DGN:	STATE	DIST.	COUNTY	
CHK DGN:	TEXAS	14	TRAVIS (227)	
DWG:	CONT.	SECT.	JOB	HIGHWAY NO.
CHK DWG:	0113	13	106	US 290