




N

SCALE: N.T.S.

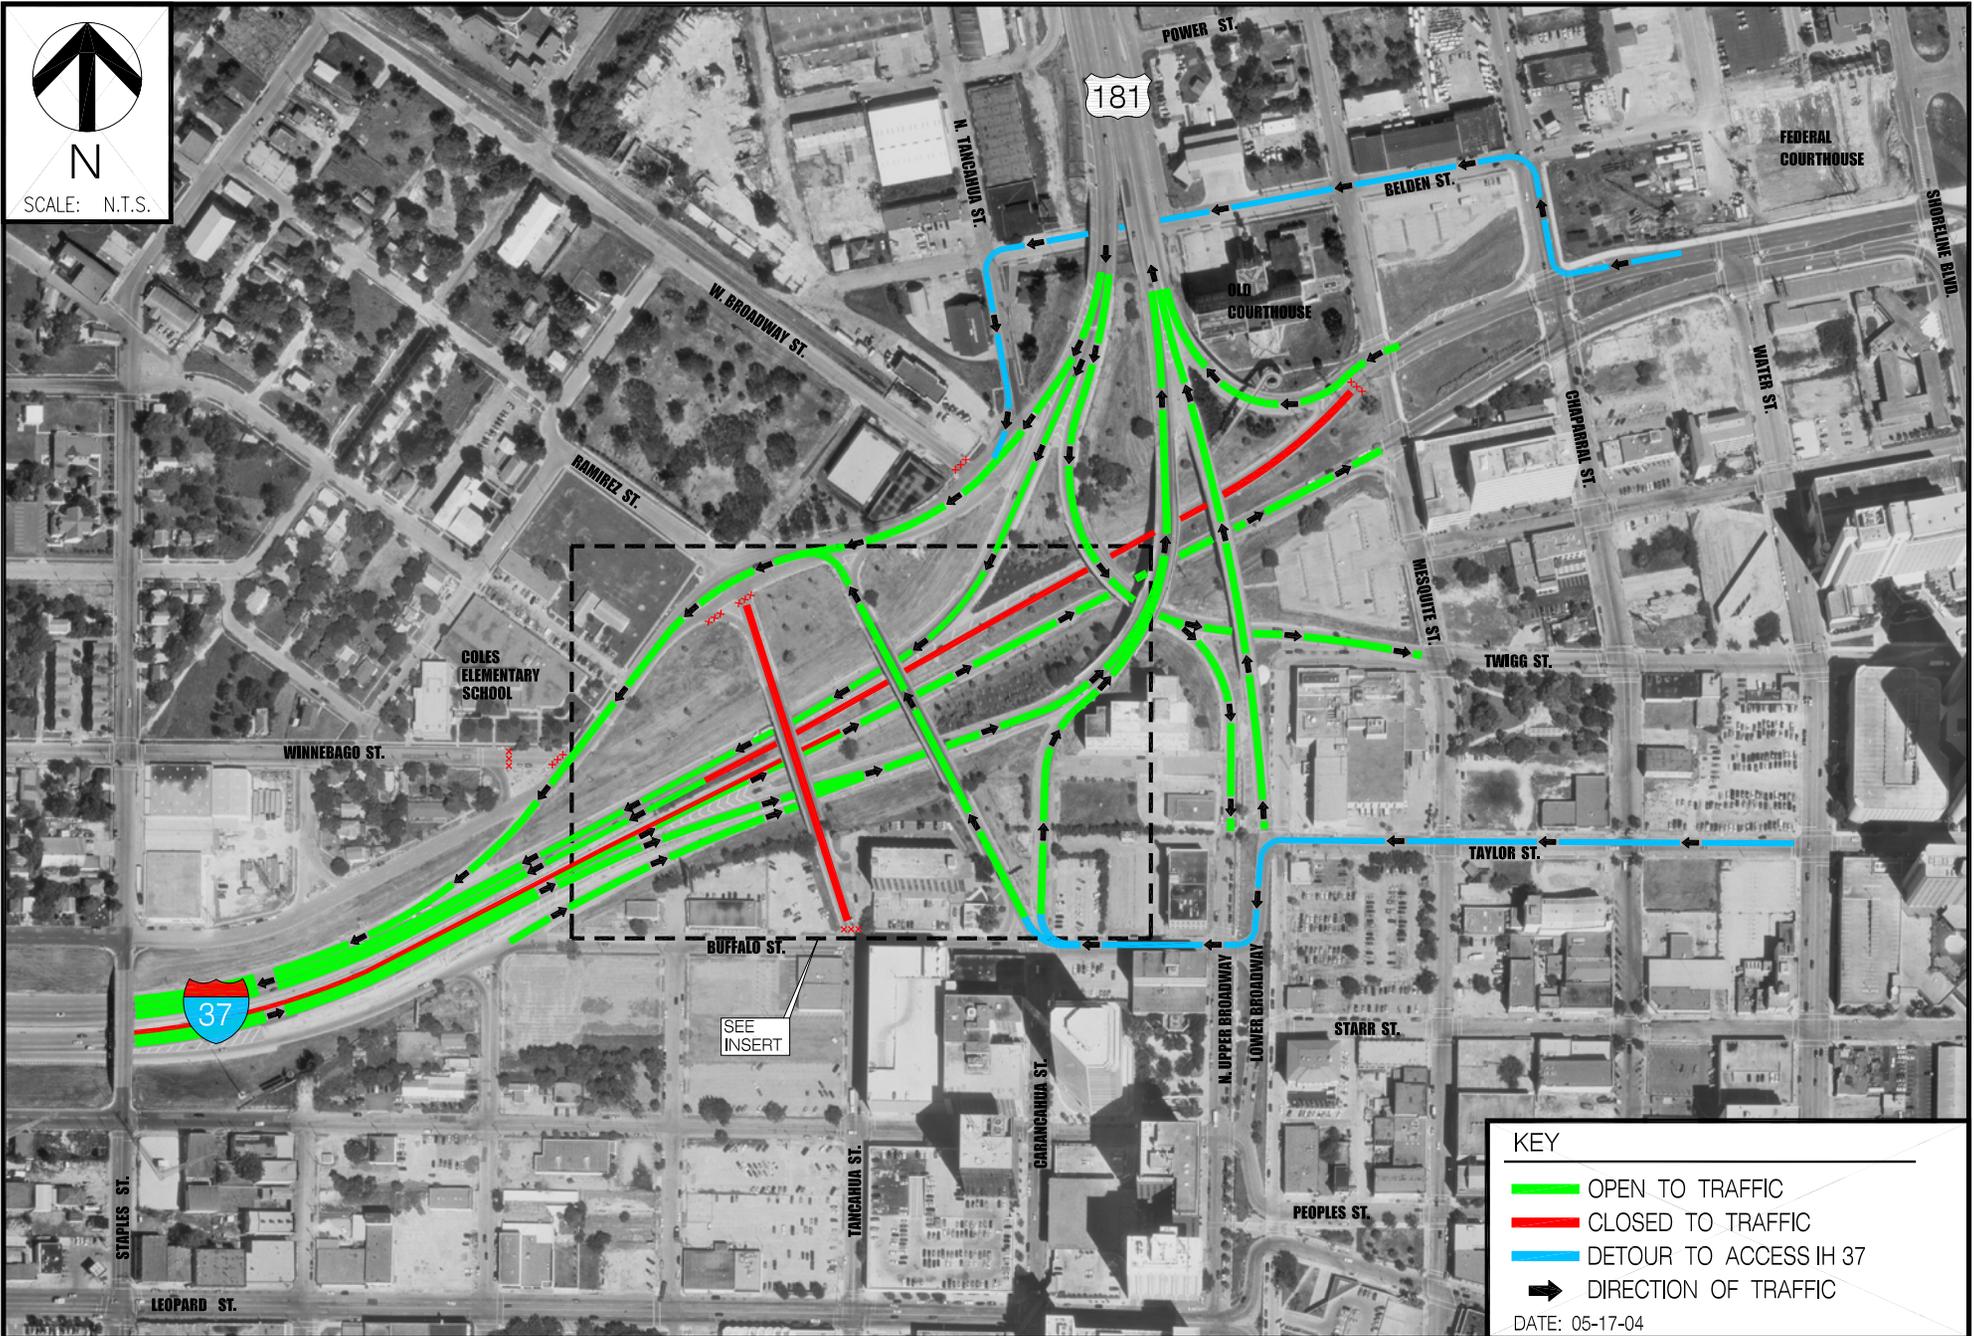

**KEY**

- █ OPEN TO TRAFFIC
- █ CLOSED TO TRAFFIC
- █ DETOUR TO ACCESS IH 37
- DIRECTION OF TRAFFIC

DATE: 05-17-04