

VAL VERDE CPM 22-9-46

INDEX OF PLAN SHEETS

SHEET	DESCRIPTION
1	TITLE
2	PROJECT LOCATION
3-4	PROJECT LIST
5-8	LOCATION MAPS
9-10	TYPICAL SECTIONS
11-11E	GENERAL NOTES
12	ESTIMATE & QUANTITY
13-16	BASIS OF ESTIMATE

INDEX OF STANDARD SHEETS

SHEET	DESCRIPTION
17	*TCP(1-1)-98
18	*TCP(1-2)-98
19	*TCP(3-1)-98
20	*TCP(3-3)-98
21	*TCP(7-1)-98
22-33	*BC(1 THRU 12)-03
34	*WZ(STPM)-03
35	*WZ(BRK)-03
36	*PM(1)-03
37-38	*PM(2 AND 3)-00A
39	*PM(4)-03
40	*RCPM-96
41	*EC(1)-93

STATE OF TEXAS
DEPARTMENT OF TRANSPORTATION

PLANS OF PROPOSED
STATE HIGHWAY IMPROVEMENT

STATE PROJECT

CPM 22-9-46, ETC.
CSJ:0022-09-046, ETC.

NET LENGTH OF PROJECT = 1759692 FEET = 333.28 MILES

VAL VERDE, ETC.

US 90, ETC.

LIMITS = VARIOUS

FOR THE CONSTRUCTION OF SEAL COAT TYPE WORK
CONSISTING OF A ONE COURSE SURFACE TREATMENT AND PAVEMENT MARKINGS

SEE SHEET 2
FOR PROJECT
LOCATION


*THE STANDARD SHEETS SPECIFICALLY IDENTIFIED ABOVE HAVE
BEEN ISSUED BY ME AND ARE APPLICABLE TO THE PROJECT.

Rosa E. Trevino

10-10-03

ROSA E. TREVINO
DIRECTOR OF MAINTENANCE

DATE

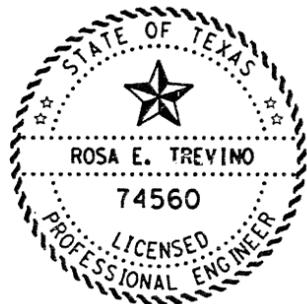

The seal appearing on
this document was
authorized by
ROSA E. TREVINO
P.E. 74560, on
10-10, 2003

Rosa E. Trevino

TEXAS DEPARTMENT OF TRANSPORTATION

SUBMITTED FOR LETTING 10-10 20 03

Rosa E. Trevino

DIRECTOR OF MAINTENANCE

RECOMMENDED FOR LETTING: 10-15 20 03

for [Signature]
DIRECTOR OF TRANSPORTATION
PLANNING AND DEVELOPMENT

RECOMMENDED FOR LETTING: 10-15 20 03

[Signature]
DISTRICT ENGINEER

APPROVED FOR LETTING: 11-25-03

[Signature]
FOR DIRECTOR, DESIGN DIVISION

SEE SHEETS 3 AND 4 FOR REFERENCE NUMBERS AND LIMITS
NO EQUATIONS.
NO EXCEPTIONS
R.R. CROSSING --- REF #8, #21 AND #47

FED. RD. DIV. NO.	STATE PROJECT NO.	SHEET NO.
6	CPM 22-9-46, ETC.	1
STATE	STATE DIST. NO.	COUNTY
TEXAS	22	VAL VERDE, ETC.
CONT.	SECT.	JOB HIGHWAY NO.
0022	09	046, ETC. US 90, ETC.

RECEIVED JAN 30 2004
FOR CONSTRUCTION


FINAL PLANS

Letting Date : _____
Work Began : _____
Date Accepted : _____
Contractor : _____
Total Cost : _____

COUNTY, PROJ. NO., HWY. NO., LETTING DATE, DATE ACCEPTED

SPECIFICATIONS ADOPTED BY THE TEXAS DEPARTMENT OF TRANSPORTATION
MARCH 1, 1993 AND SPECIFICATION ITEMS LISTED AND DATED AS FOLLOWS,
SHALL GOVERN ON THIS PROJECT: SPECIAL LABOR PROVISIONS FOR STATE
PROJECTS (000-2381).

N

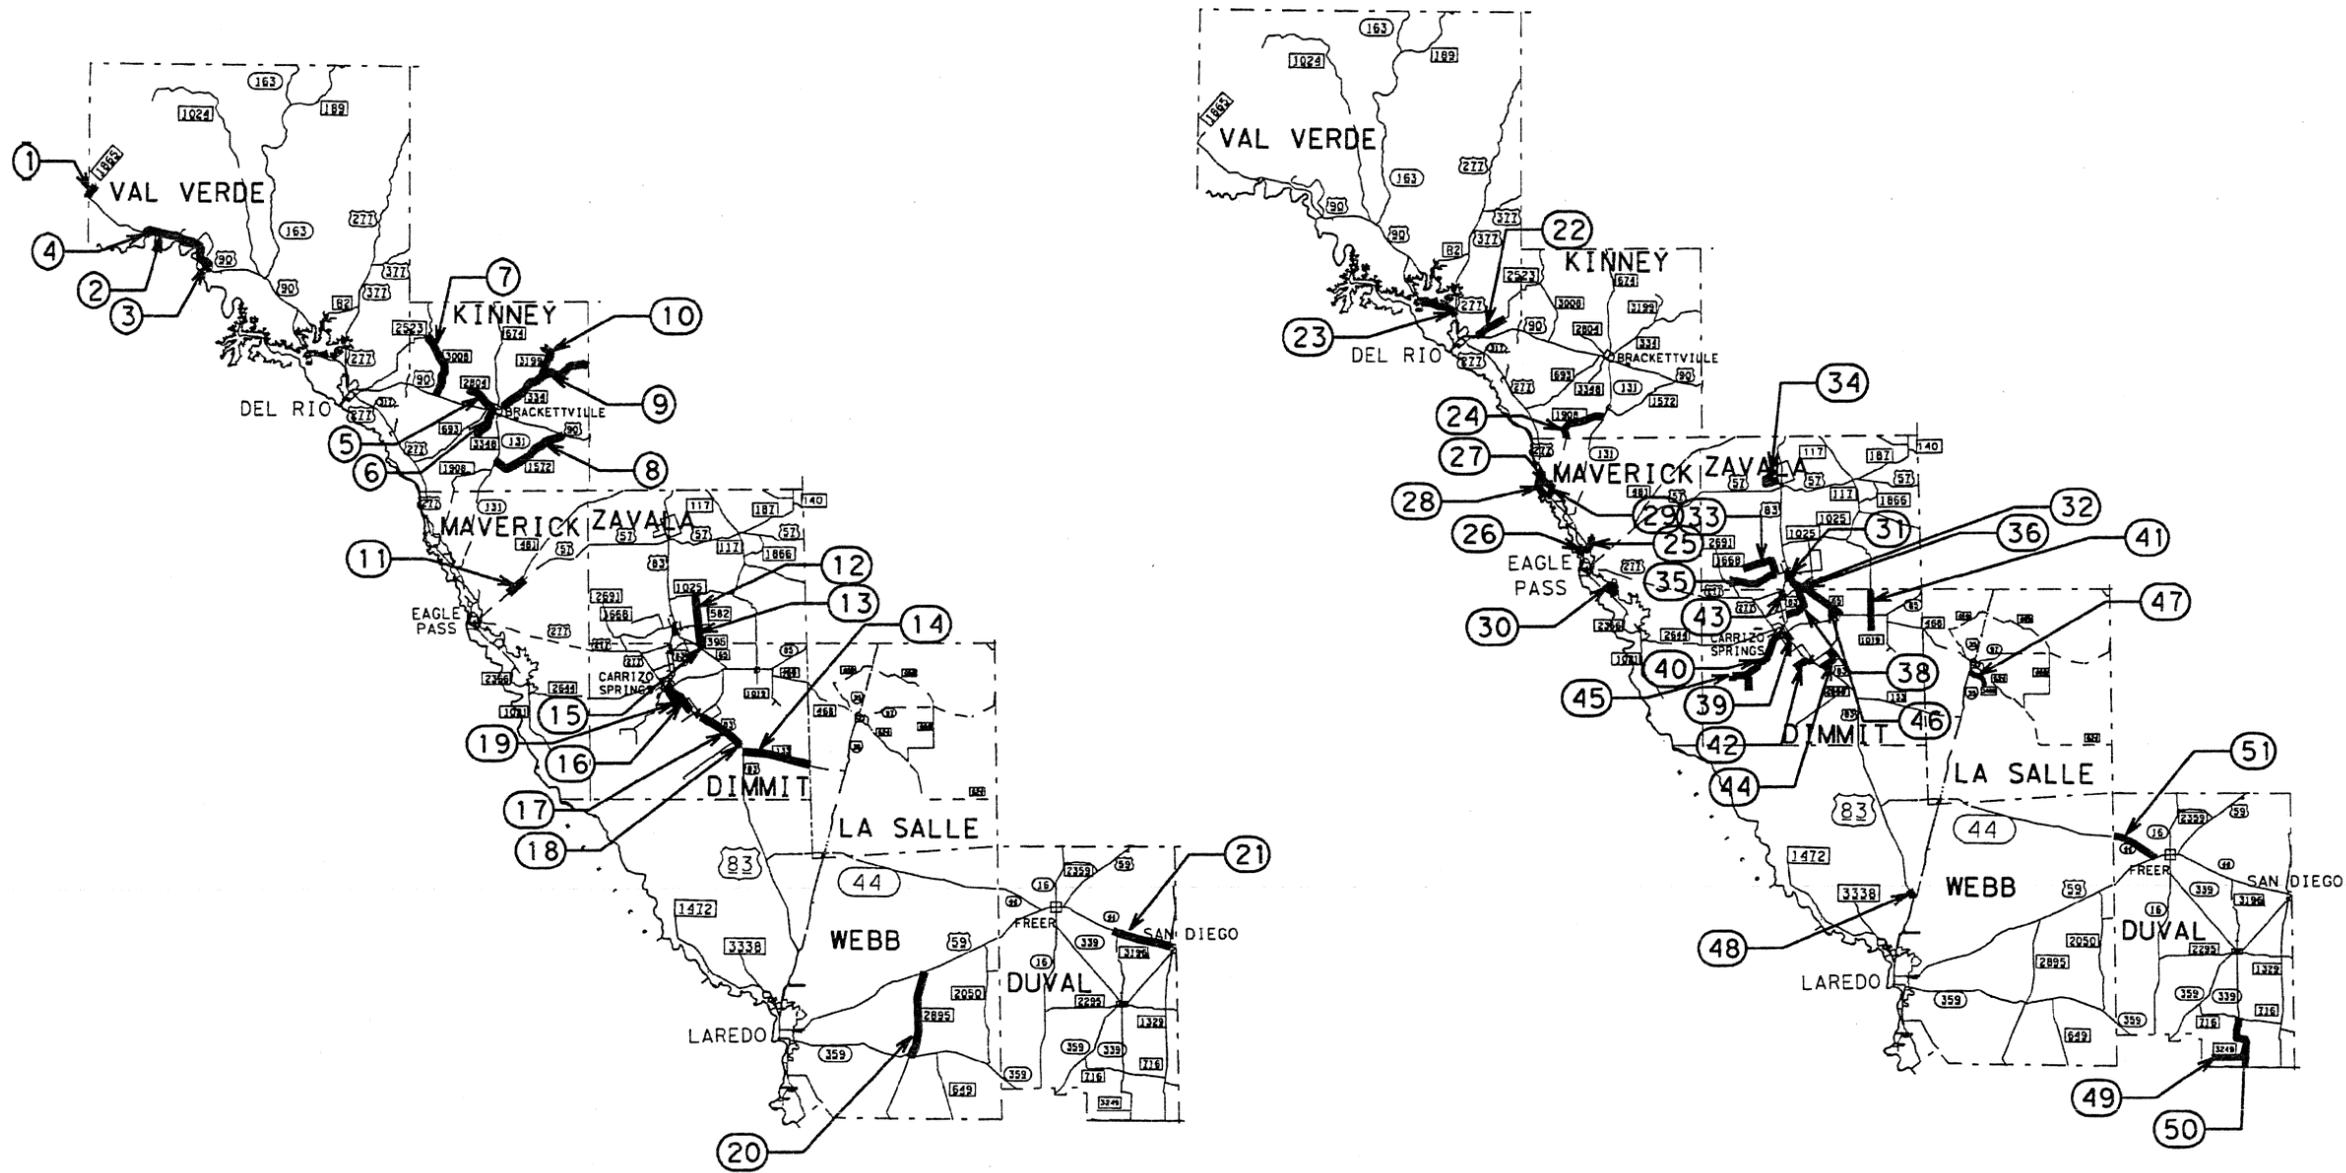

NOTE: REFERENCE LOCATION # 37 HAS BEEN OMITTED.

NOT TO SCALE

SEAL COAT PROJECTS
US 90, ETC.

PROJECT LOCATION

Texas Department of Transportation
Laredo District

© 2000		FED. RD. DIV. NO.	FEDERAL AID PROJECT NO.	SHEET NO.
		6	CPM 22-9-46, ETC.	2
STATE	DIST.	COUNTY		
TEXAS	22	VAL VERDE, ETC.		
CONT.	SECT.	JOB	HIGHWAY NO.	
0022	09	046, ETC.	US 90, ETC.	

PROJECT LOCATION

LEVELS DIS
 1 2 3 4 5 6 7 8 9
 10 11 12 13 14 15 16 17 18 19
 20 21 22 23 24 25 26 27 28 29 30 31
 32 33 34 35 36 37 38 39 40 41 42 43 44 45 46
 47 48 49 50 51