


DATE: 3/7/2023 11:27:30 AM
 FILE: Z:\Construction Projects\1243-021031_FM 1259 Bridge at Tierra Blanca Creek\4 - Design\Plan Set\12_Cross Sections\031_XS.dgn


DW: CK: DW: CK: DW: CK:

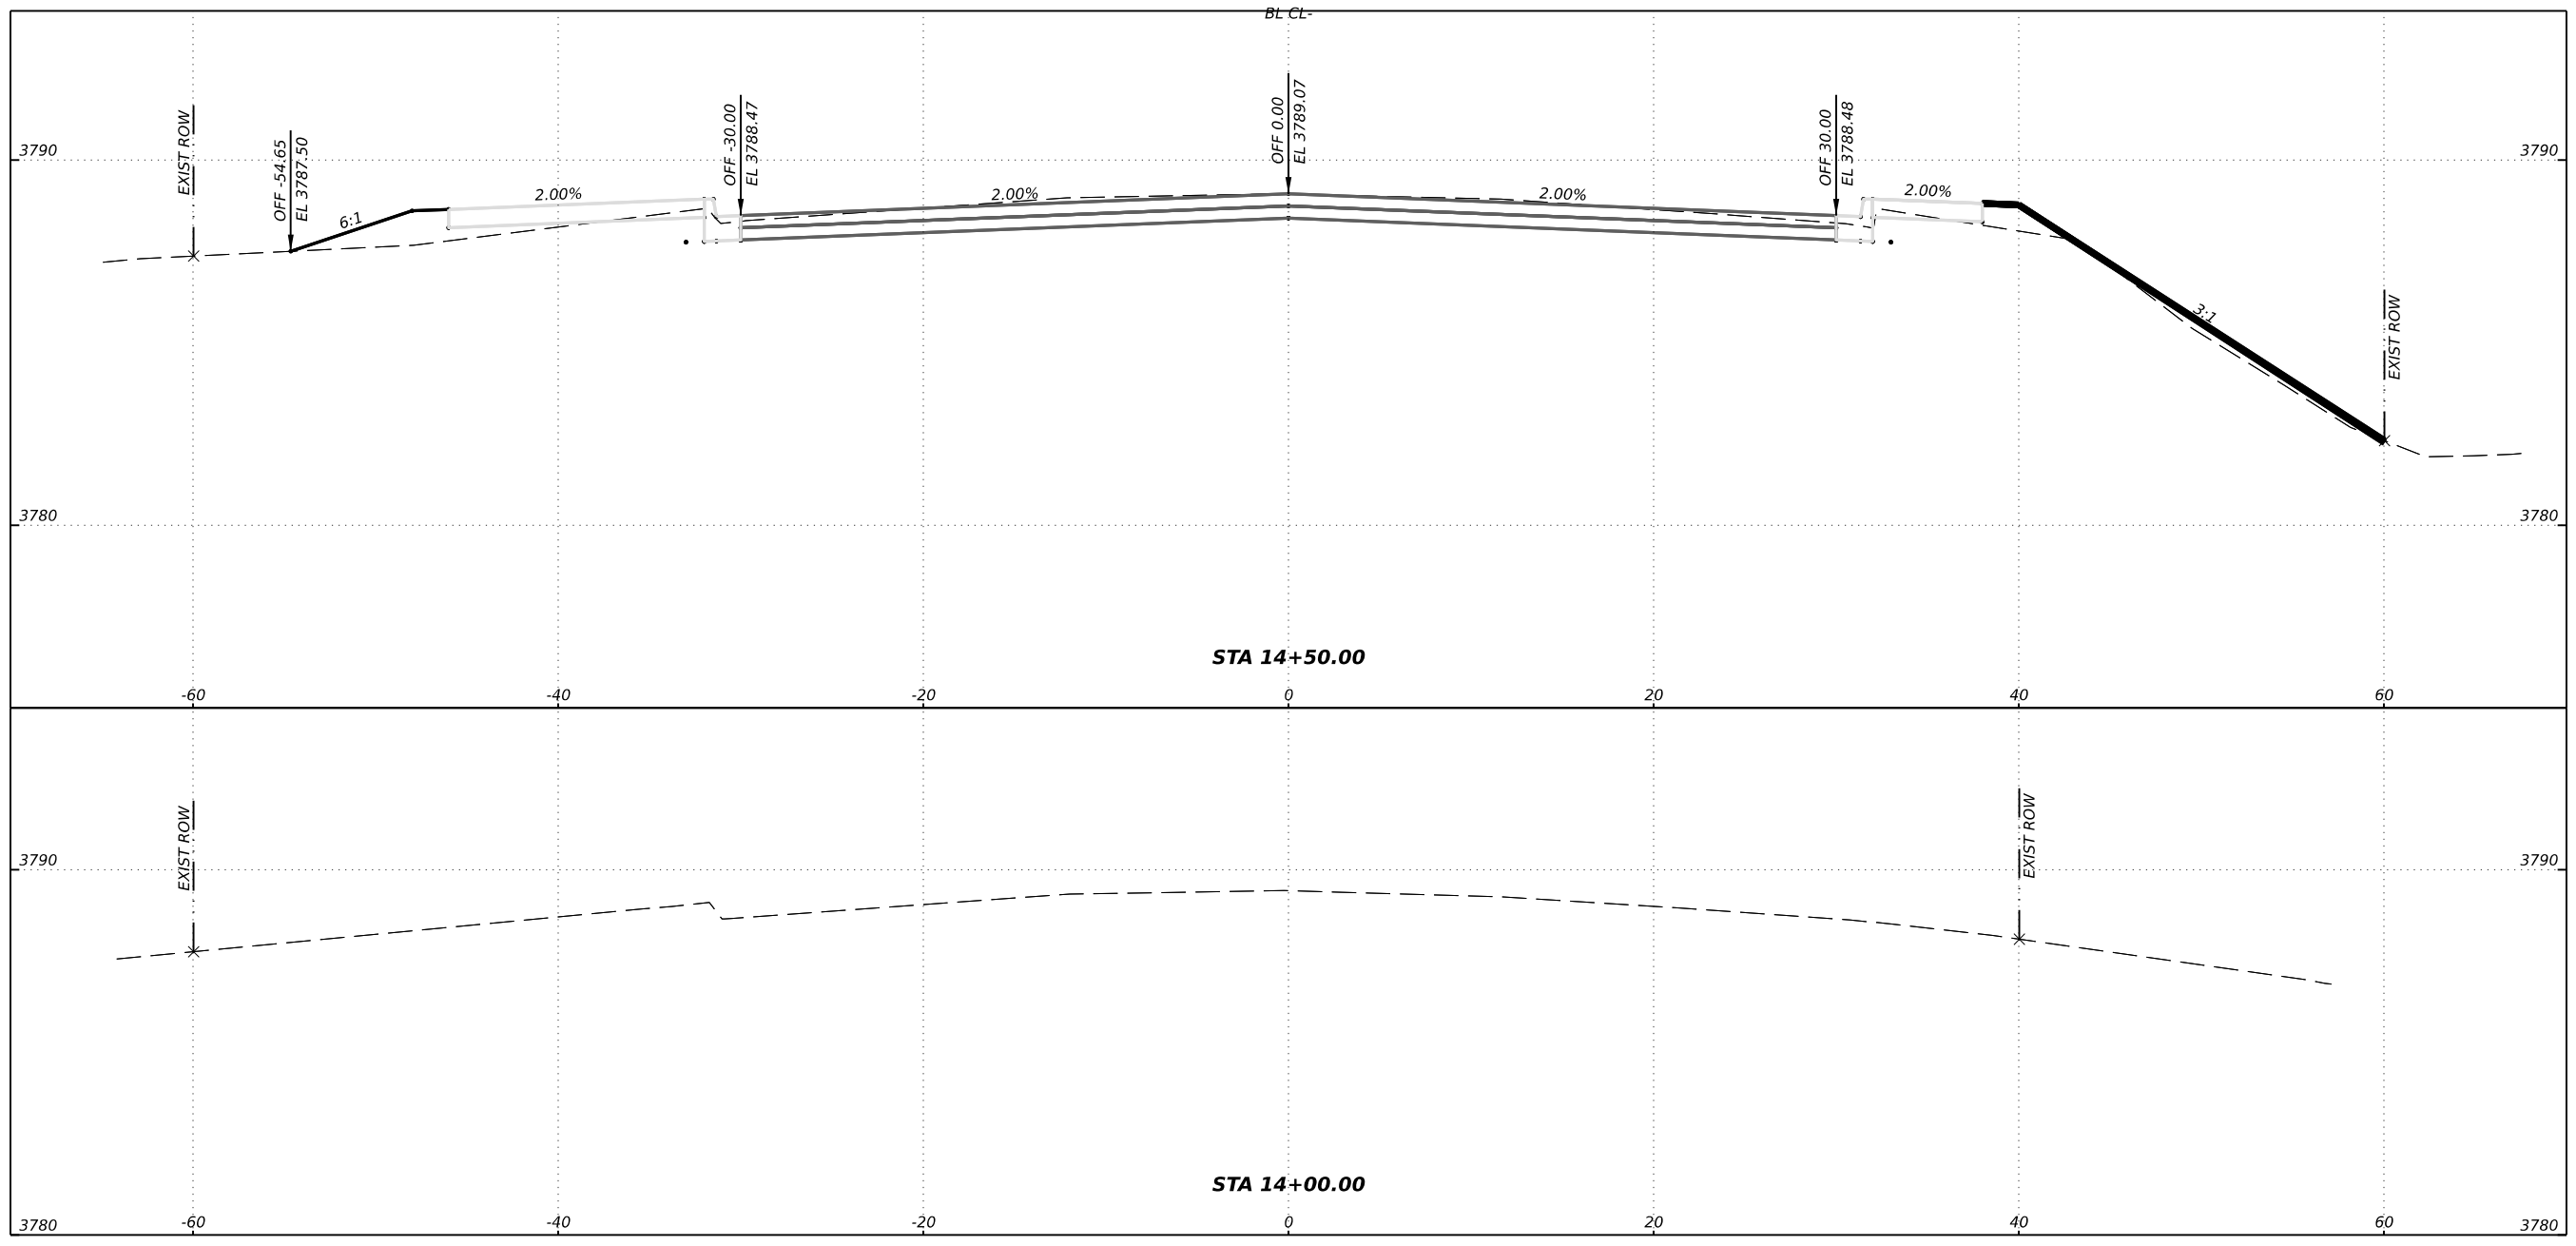


SHEET OF							SHEET NO.
CONT	SECT	JOB	HIGHWAY	DIST	COUNTY		
1243	02	031	FM 1259	AMA	DEAF SMITH	1	

DATE: 3/7/2023 11:27:31 AM
 FILE: Z:\Construction Projects\1243-021031 FM 1259 Bridge at Tierra Blanca Creek4 - Design\Plan Set\12_Cross Sections\031_XS.dgn


DW: CK: DW: CK: DW: CK:

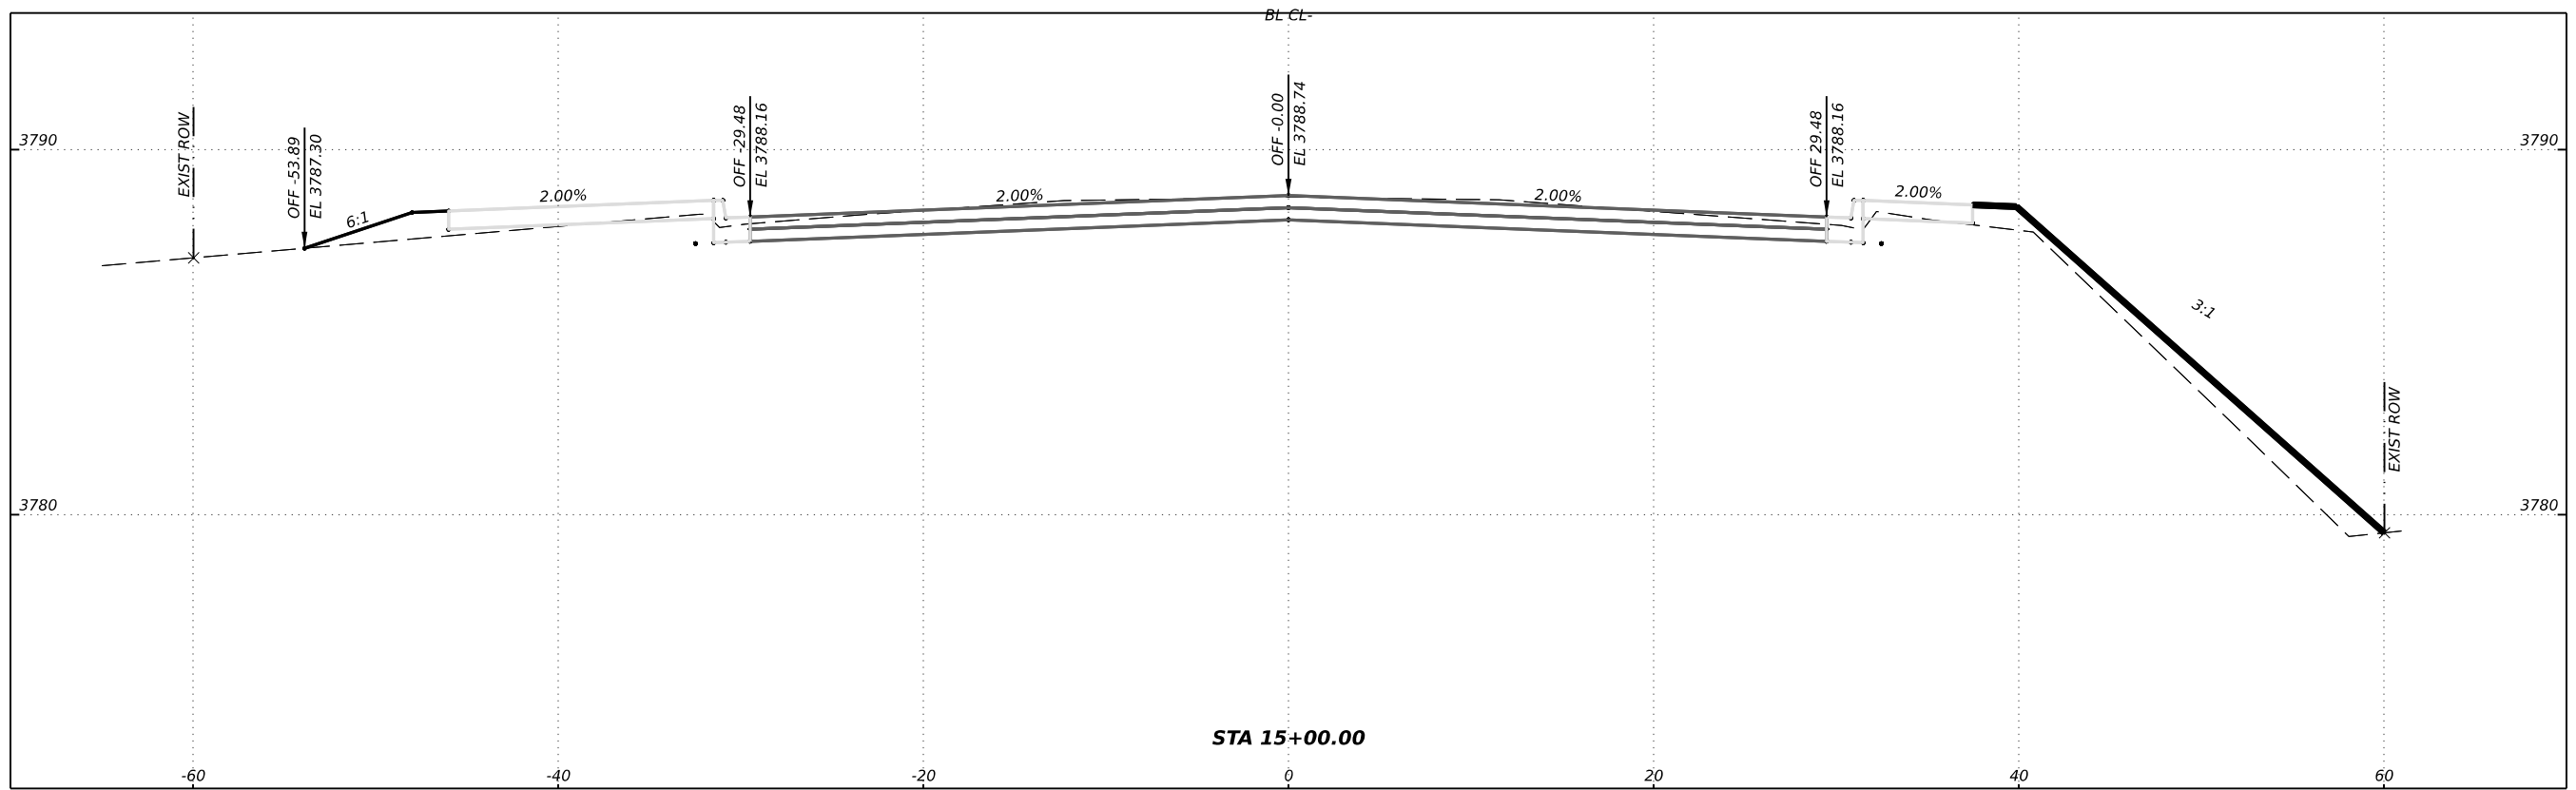


SHEET OF		COUNTY					SHEET NO.
CONT	SECT	JOB	HIGHWAY	DIST	COUNTY	SHEET NO.	
1243	02	031	FM 1259	AMA	DEAF SMITH	2	

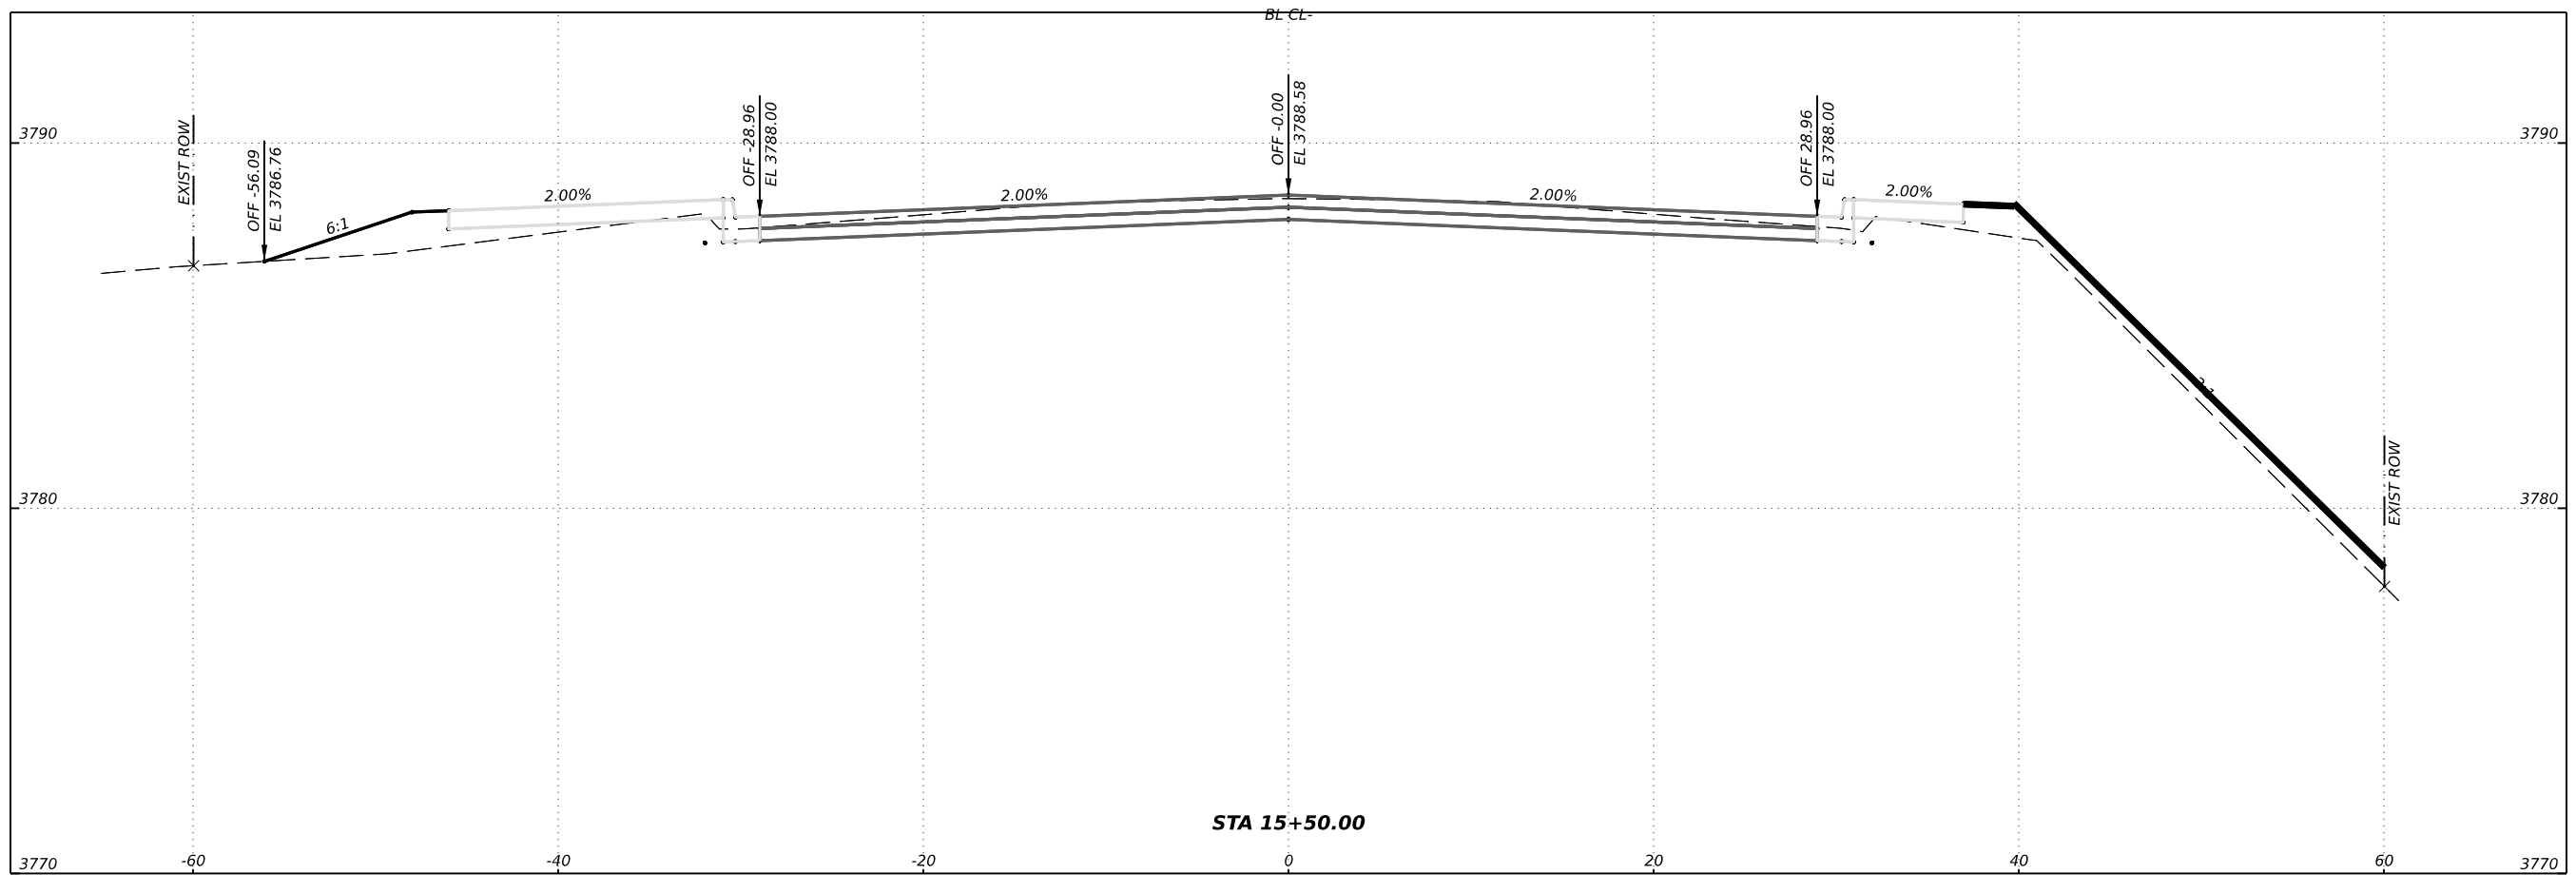

SHEET OF							SHEET NO.
CONT	SECT	JOB	HIGHWAY	DIST	COUNTY		
1243	02	031	FM 1259	AMA	DEAF SMITH	3	

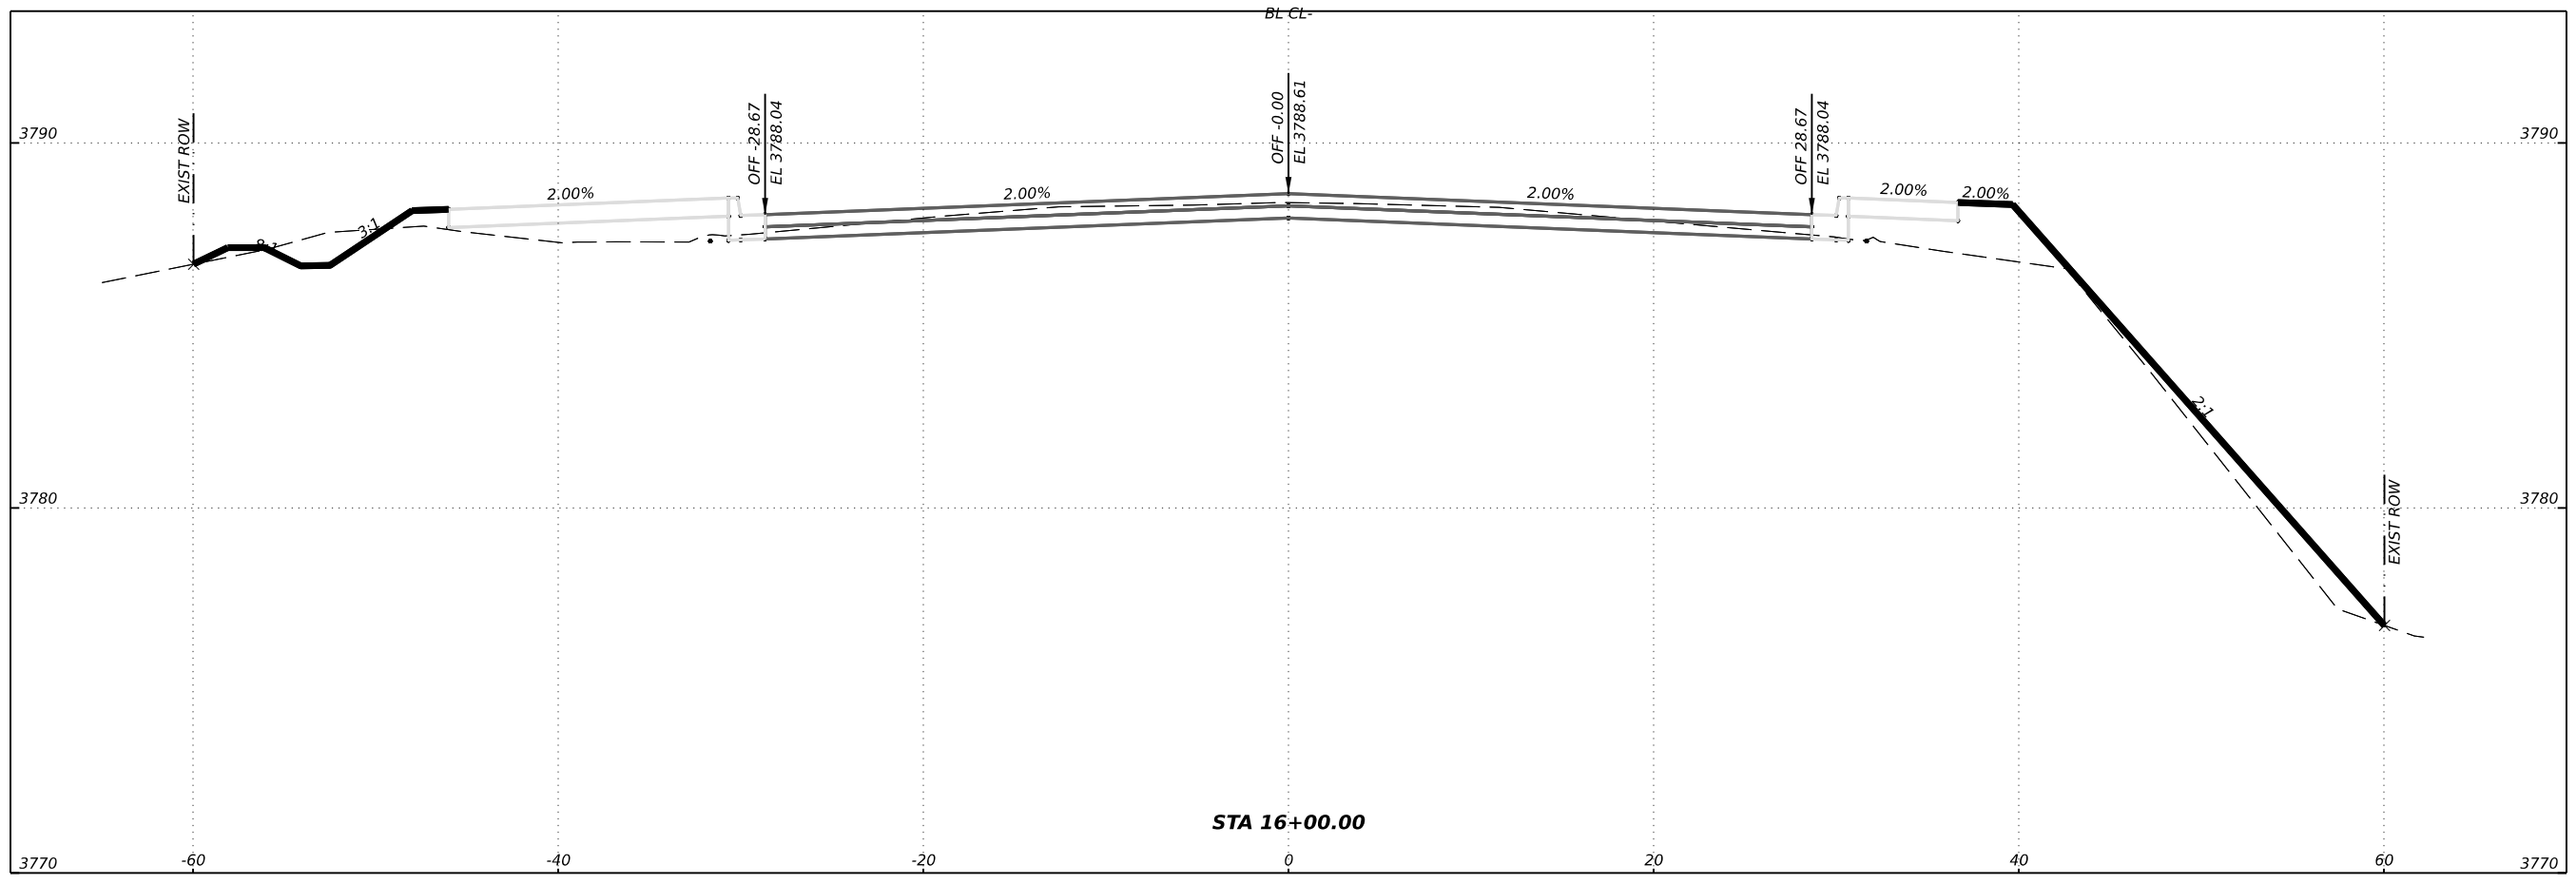


SHEET OF							SHEET NO.
CONT	SECT	JOB	HIGHWAY	DIST	COUNTY		
1243	02	031	FM 1259	AMA	DEAF SMITH	4	

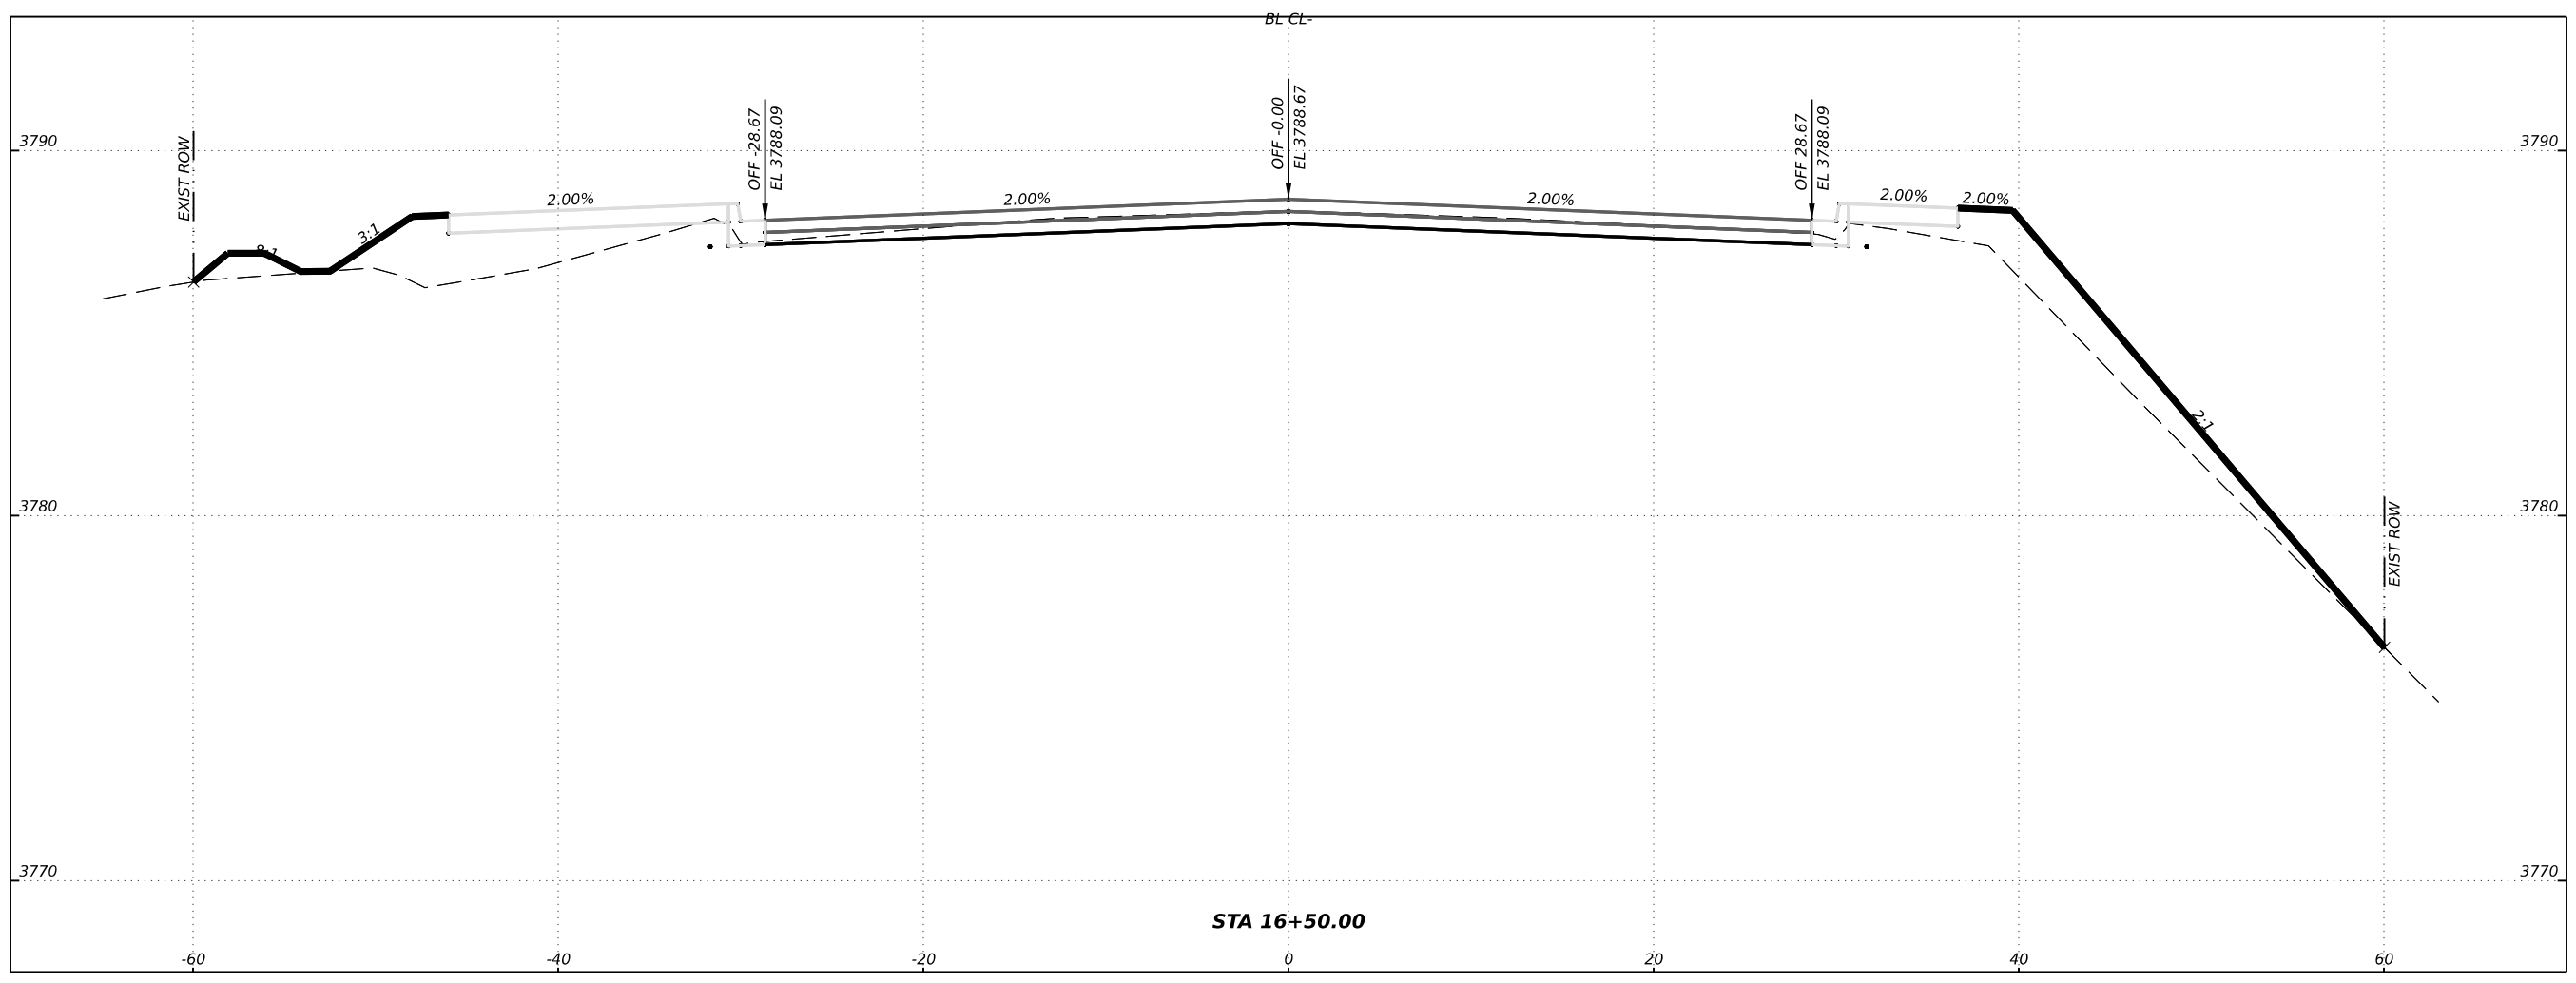

SHEET OF							SHEET NO.
CONT	SECT	JOB	HIGHWAY	DIST	COUNTY		
1243	02	031	FM 1259	AMA	DEAF SMITH	5	

DN: CK: DW: CK:


DATE: 3/7/2023 11:27:32 AM
 FILE: Z:\Construction Projects\1243-021031_FM 1259 Bridge at Tierra Blanca Creek\4 - Design\Plan Set\12_Cross Sections\031_XS.dgn

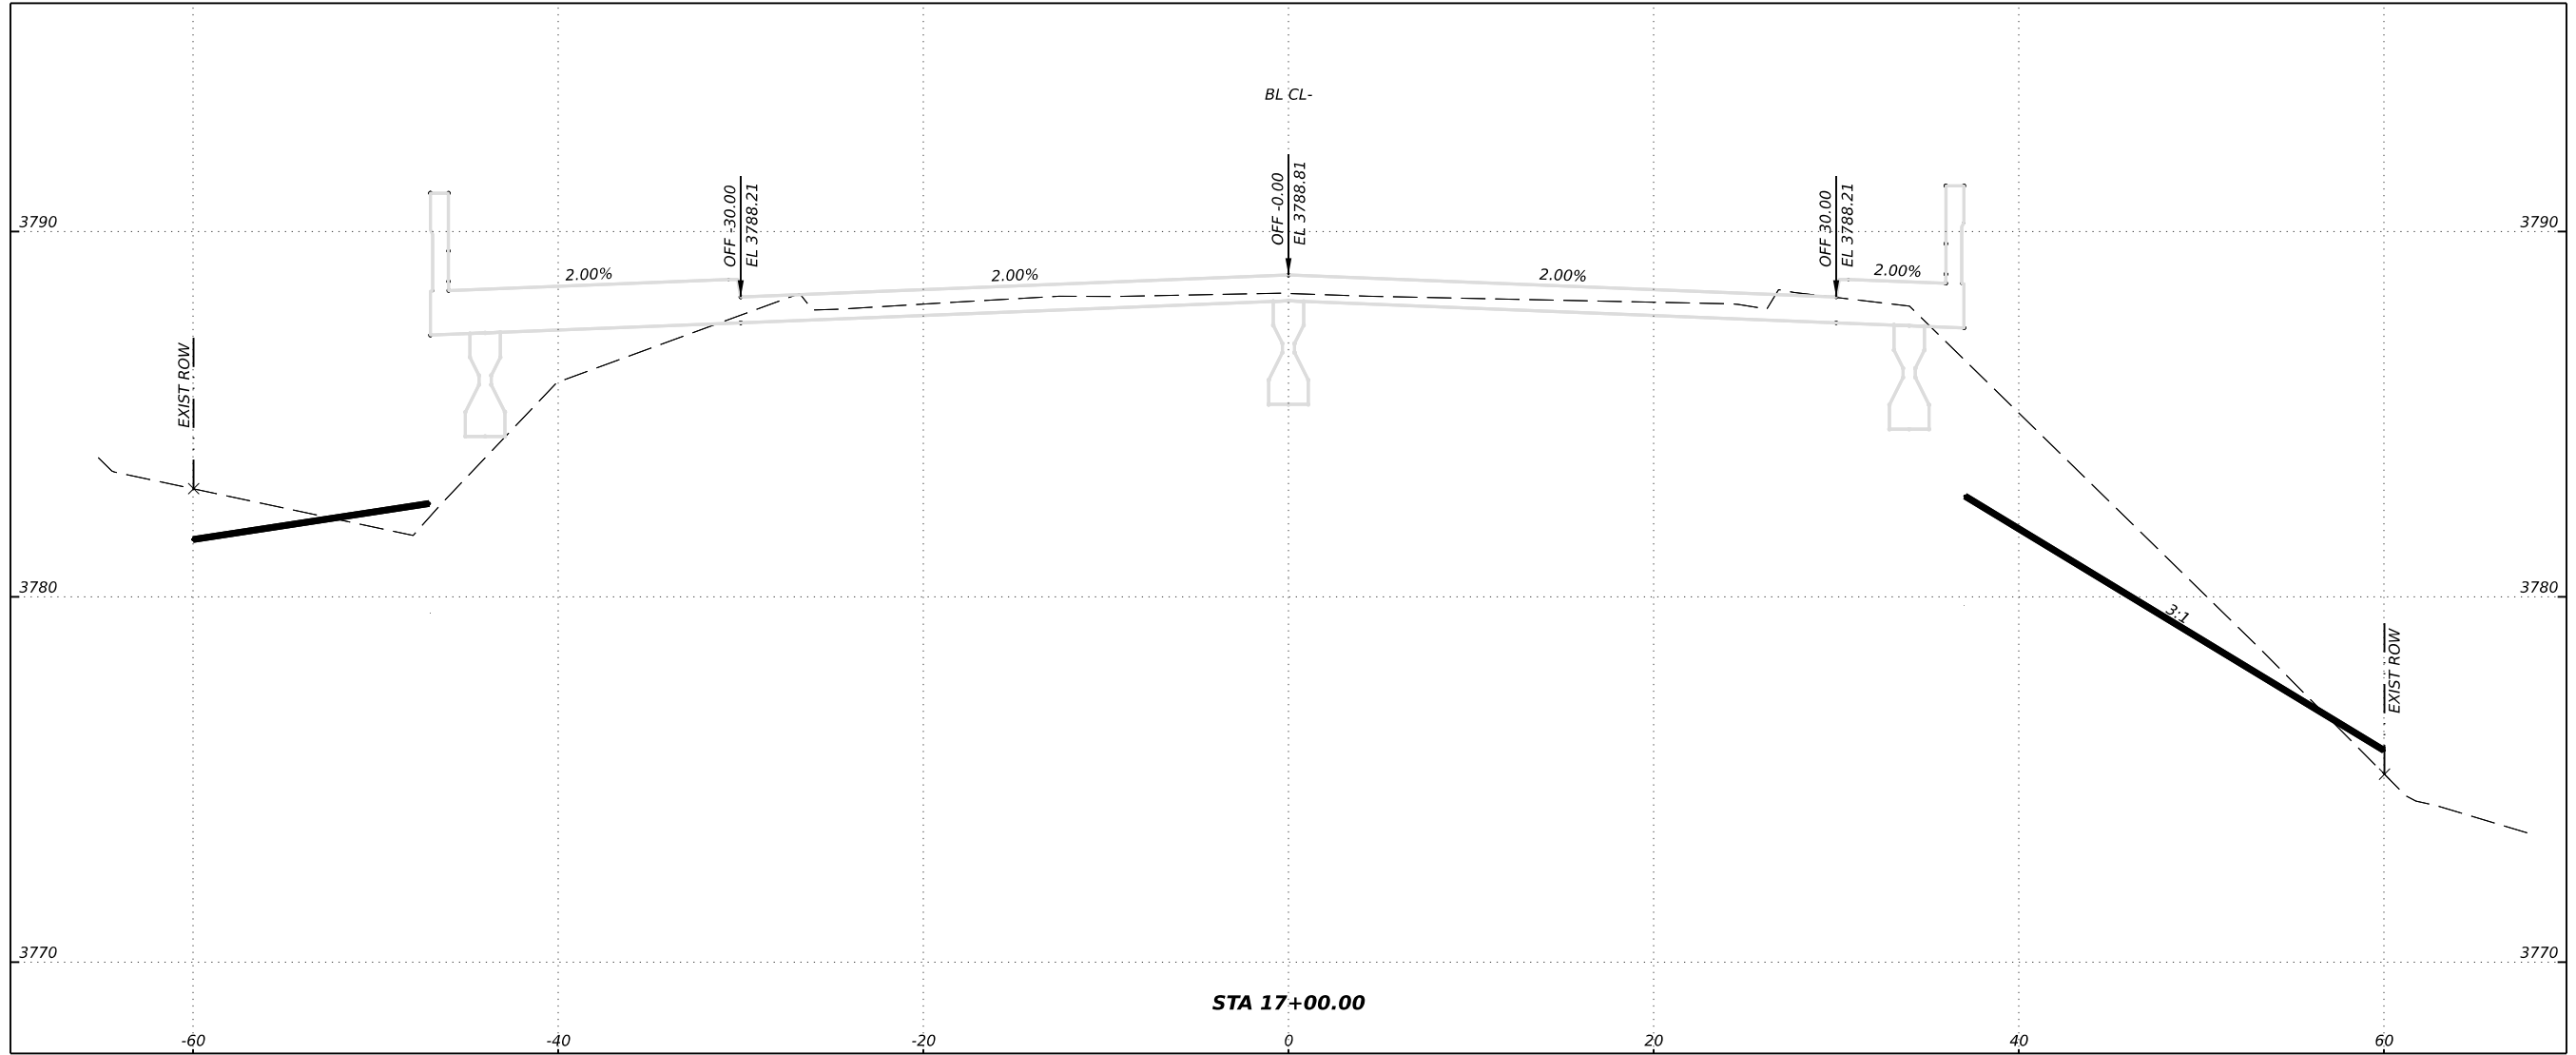

SHEET OF							SHEET NO.
CONT	SECT	JOB	HIGHWAY	DIST	COUNTY		
1243	02	031	FM 1259	AMA	DEAF SMITH	6	

DATE: 3/7/2023 11:27:32 AM
 FILE: Z:\Construction Projects\1243-021031 FM 1259 Bridge at Tierra Blanca Creek\4 - Design\Plan Set\12_Cross Sections\031_XS.dgn


DW: CK: DW: CK: CK:

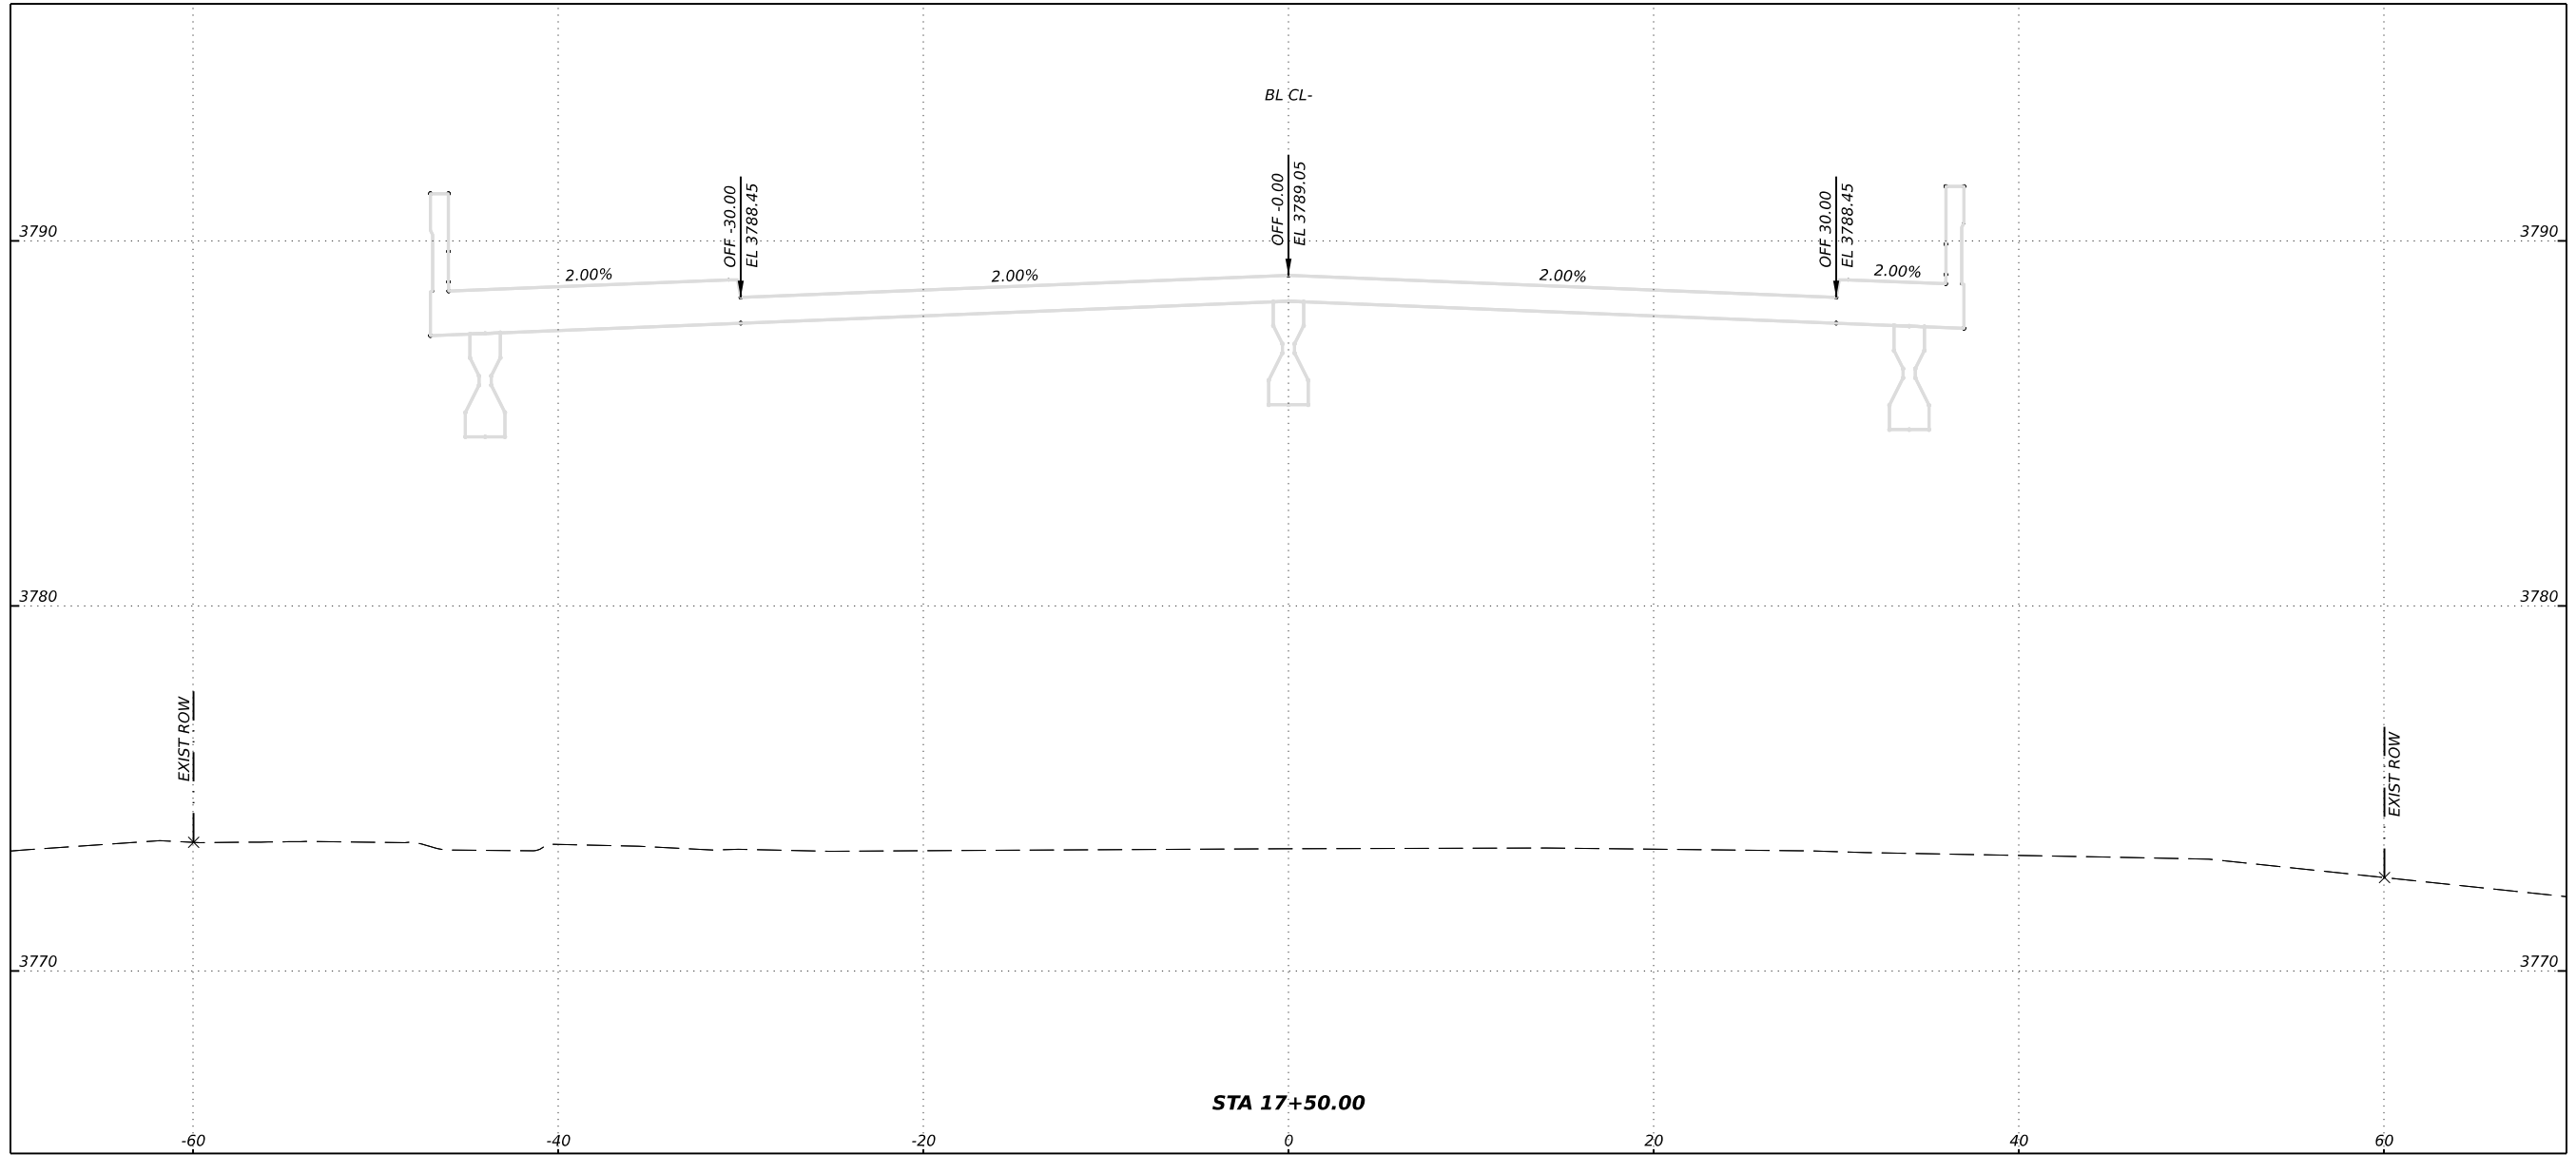

SHEET OF							SHEET NO.
CONT	SECT	JOB	HIGHWAY	DIST	COUNTY		
1243	02	031	FM 1259	AMA	DEAF SMITH	7	

DATE: 3/7/2023 11:27:33 AM
 FILE: Z:\Construction Projects\1243-021031 FM 1259 Bridge at Tierra Blanca Creek4 - Design\Plan_Set12_Cross Sections\031_XS.dgn


DW: CK: DW: CK: DW: CK:

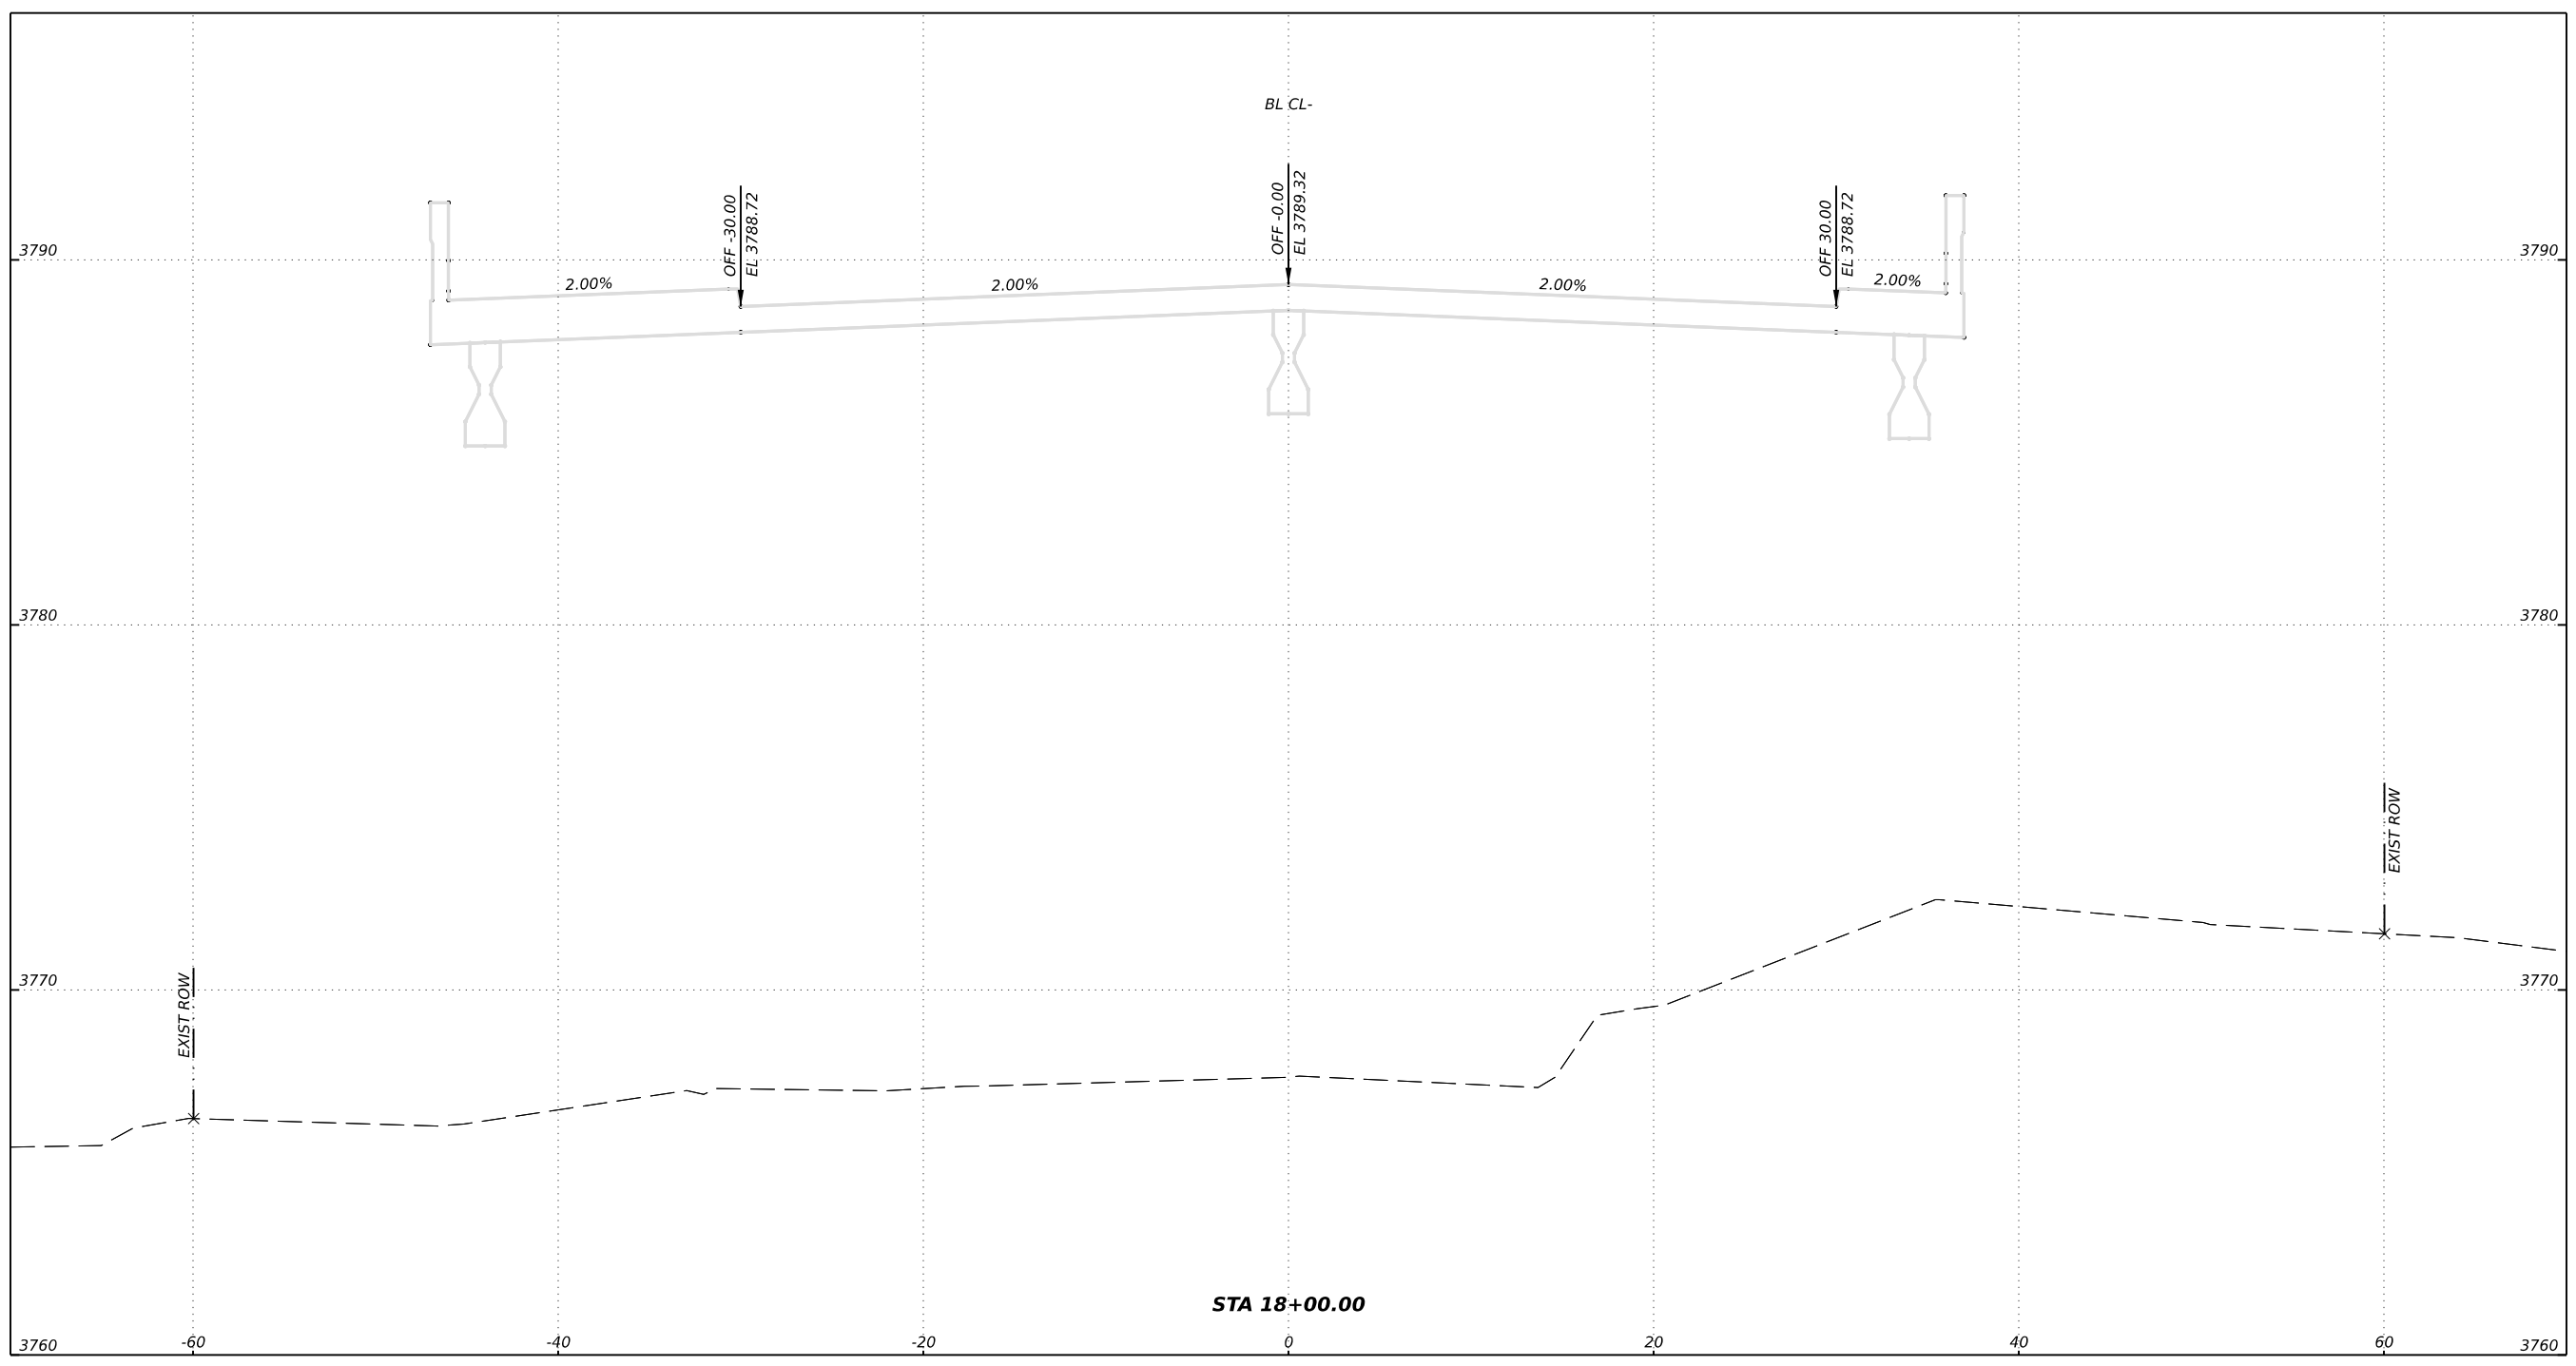

SHEET OF							SHEET NO.
CONT	SECT	JOB	HIGHWAY	DIST	COUNTY		
1243	02	031	FM 1259	AMA	DEAF SMITH	8	

DN: CK: DW: CK:


DATE: 3/7/2023 11:27:33 AM
 FILE: Z:\Construction Projects\1243-021031 FM 1259 Bridge at Tierra Blanca Creek4 - Design\Plan Set\12_Cross Sections\031_XS.dgn

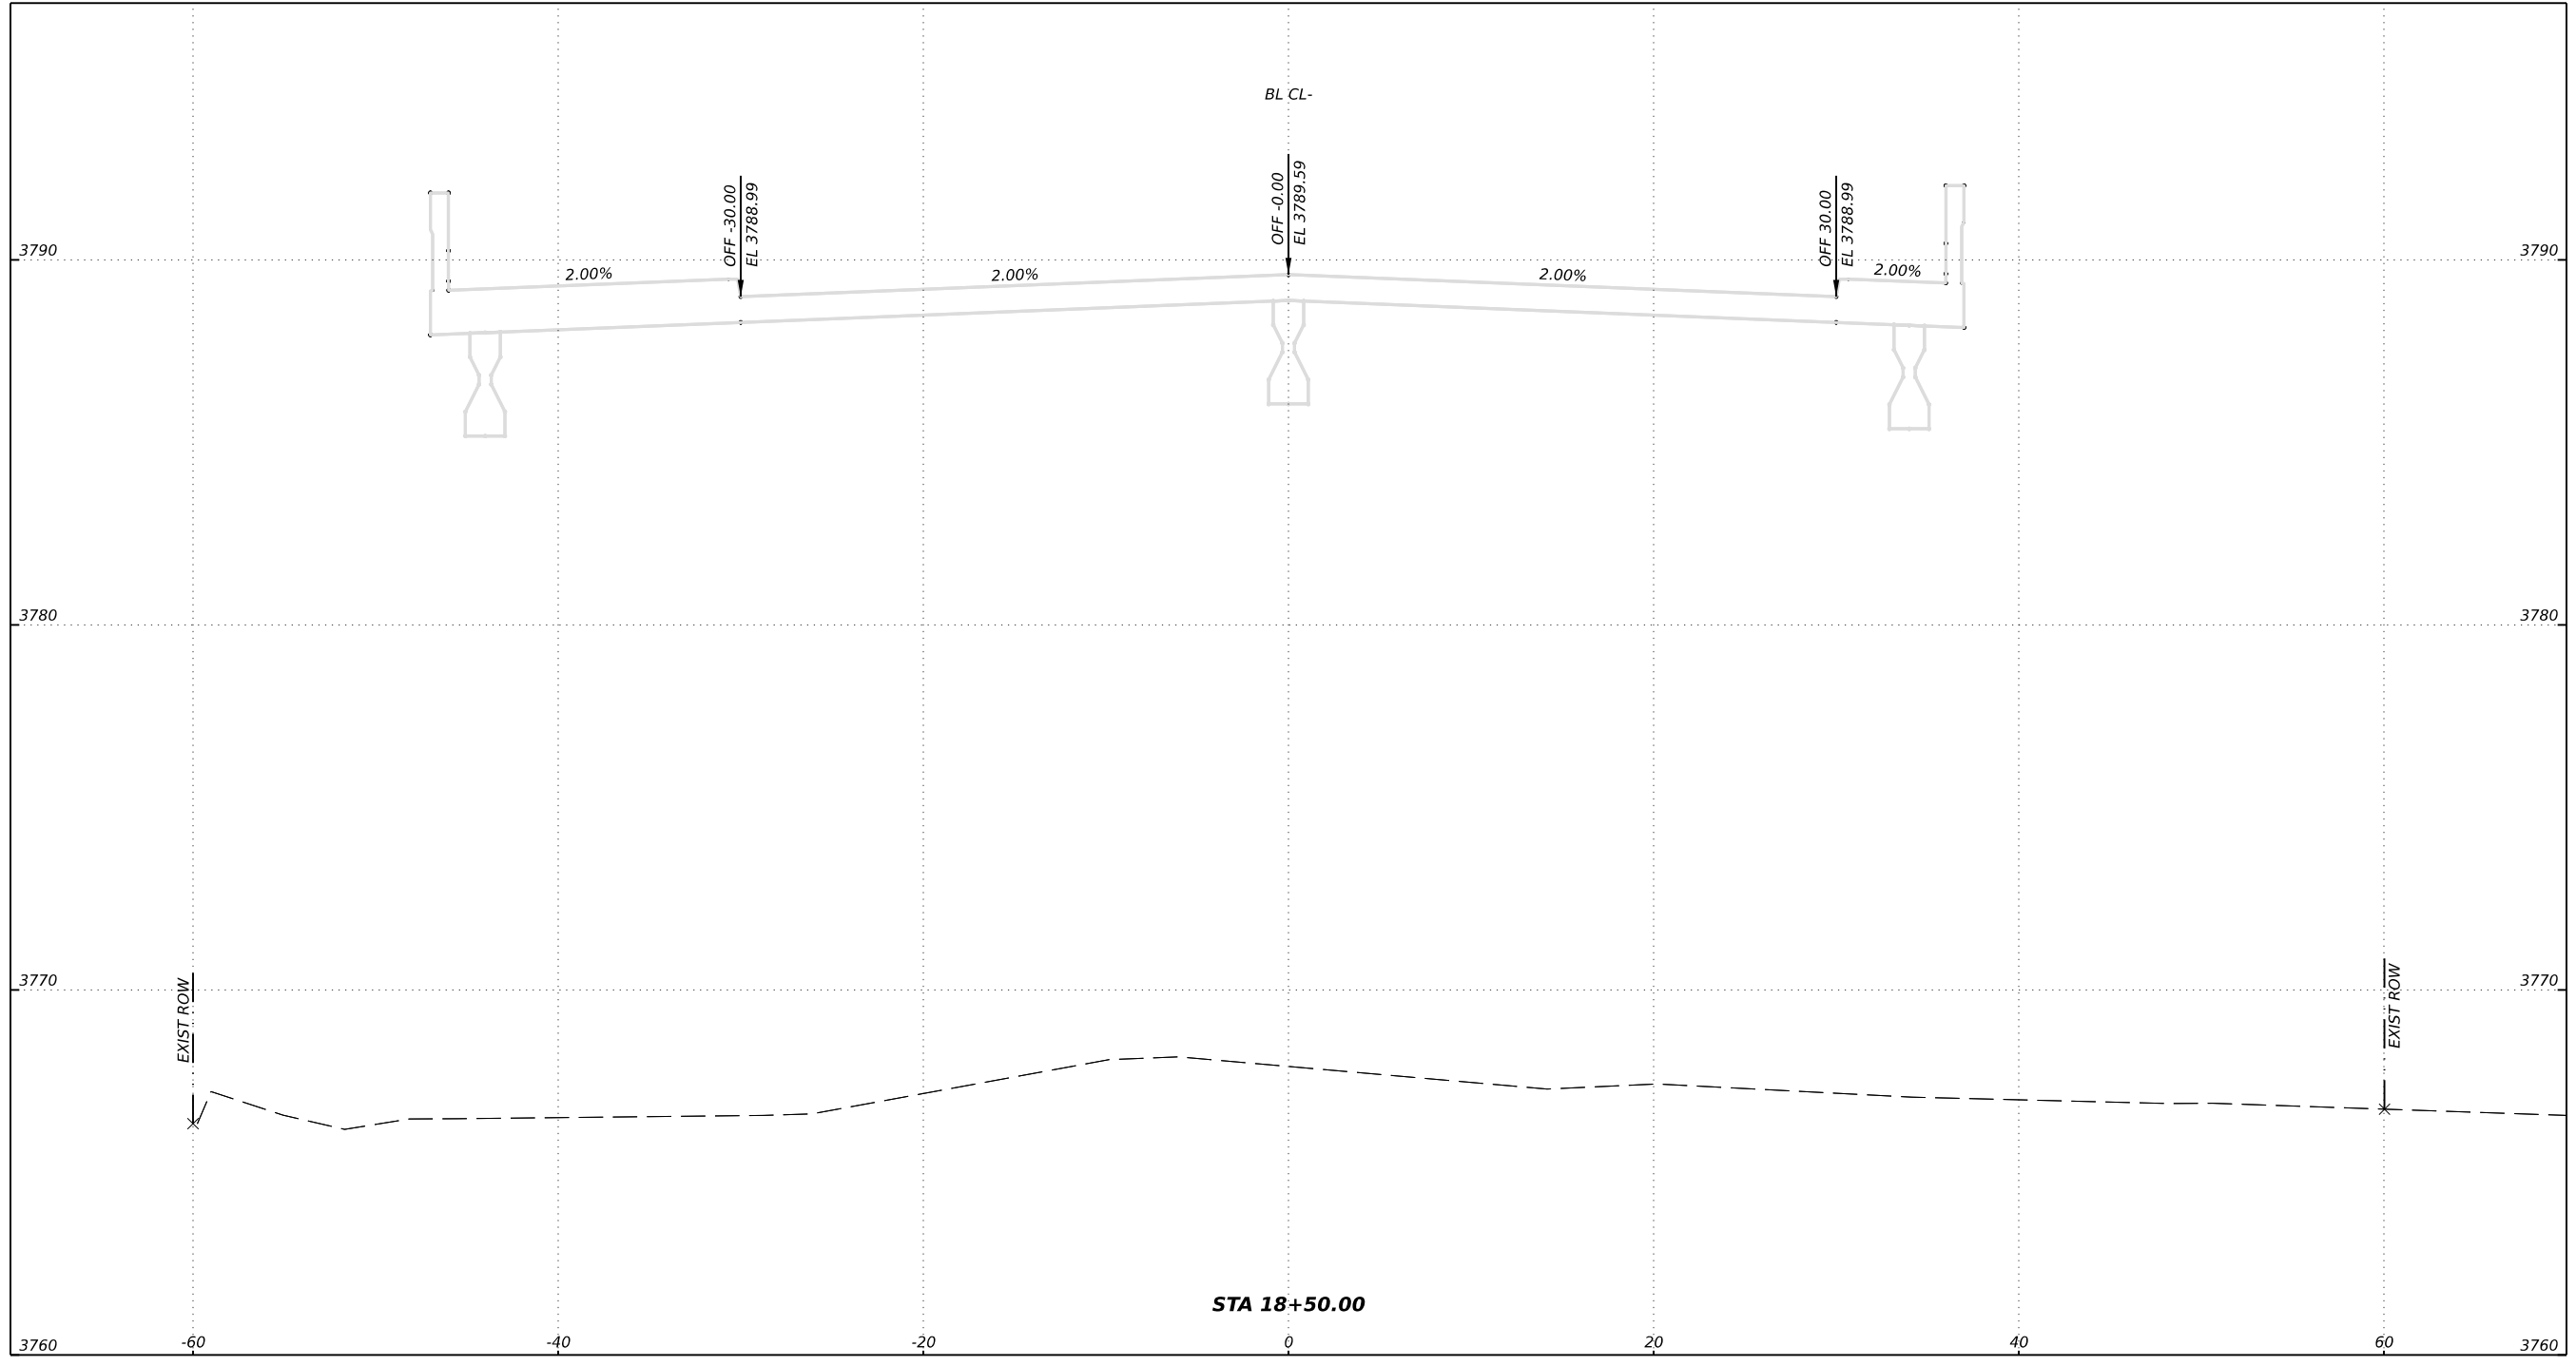

SHEET OF							SHEET NO.
CONT	SECT	JOB	HIGHWAY	DIST	COUNTY		
1243	02	031	FM 1259	AMA	DEAF SMITH	9	

DATE: 3/7/2023 11:27:34 AM
 FILE: Z:\Construction Projects\1243-021031_FM 1259 Bridge at Tierra Blanca Creek\4 - Design\Plan Set\12_Cross Sections\031_XS.dgn


DW: CK: DW: CK: CK:

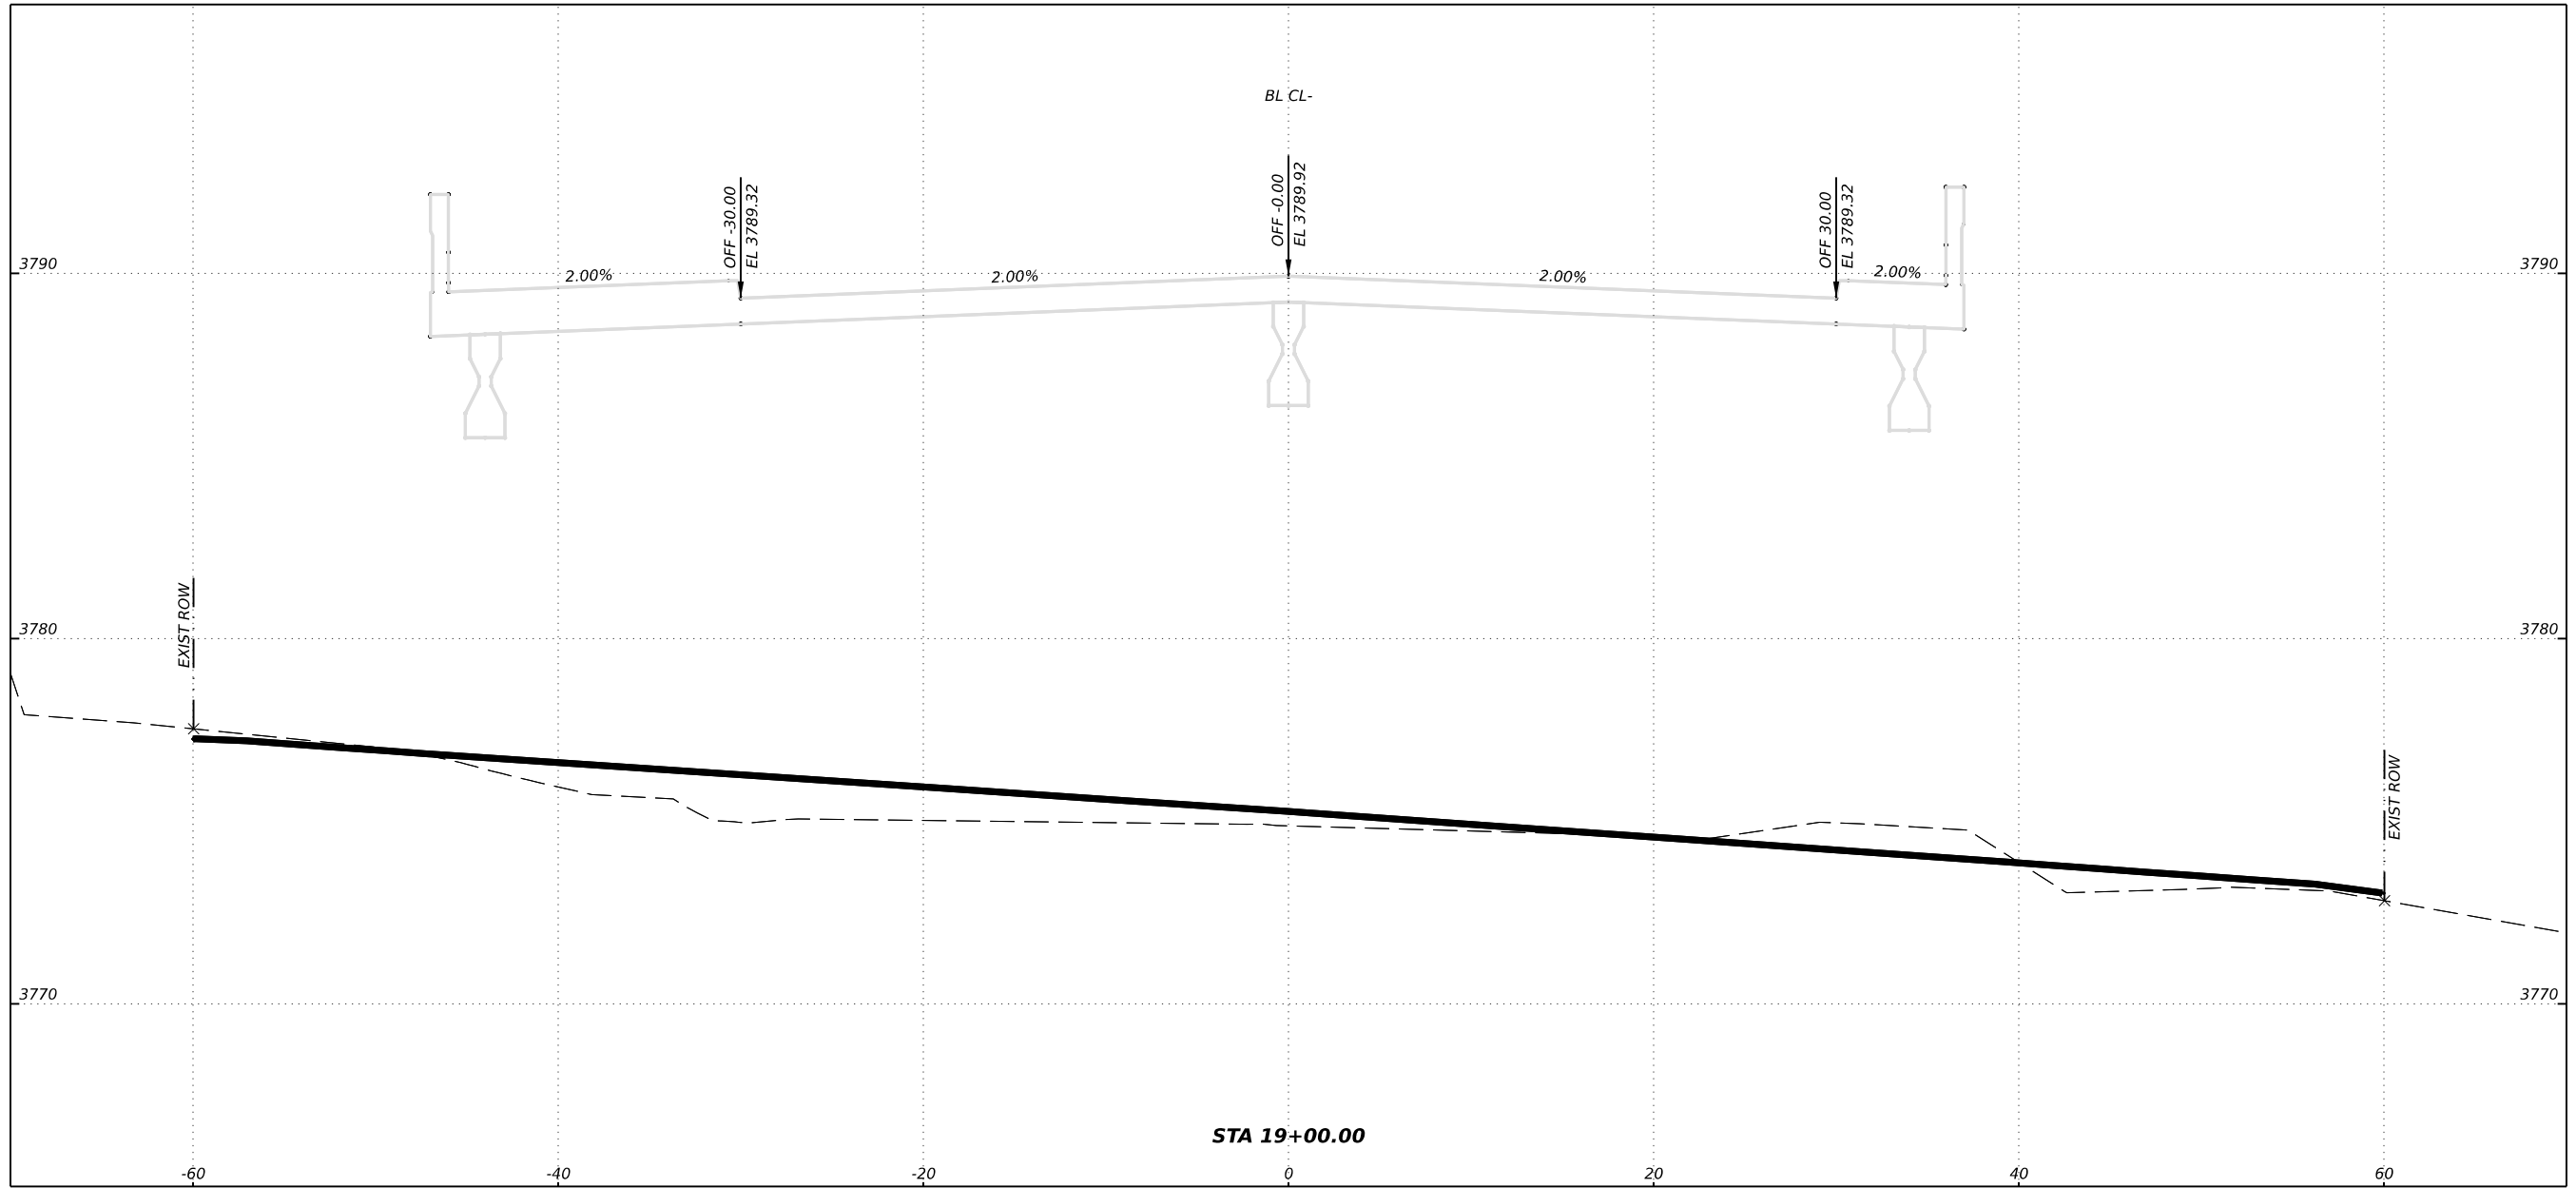

SHEET OF		COUNTY					SHEET NO.
CONT	SECT	JOB	HIGHWAY	DIST	COUNTY	SHEET NO.	
1243	02	031	FM 1259	AMA	DEAF SMITH	10	


DN: CK: DW: CK: CK:

DATE: 3/7/2023 11:27:34 AM
 FILE: Z:\Construction Projects\1243-021031 FM 1259 Bridge at Tierra Blanca Creek\4 - Design\Plan_Sets\12_Cross Sections\031_XS.dgn

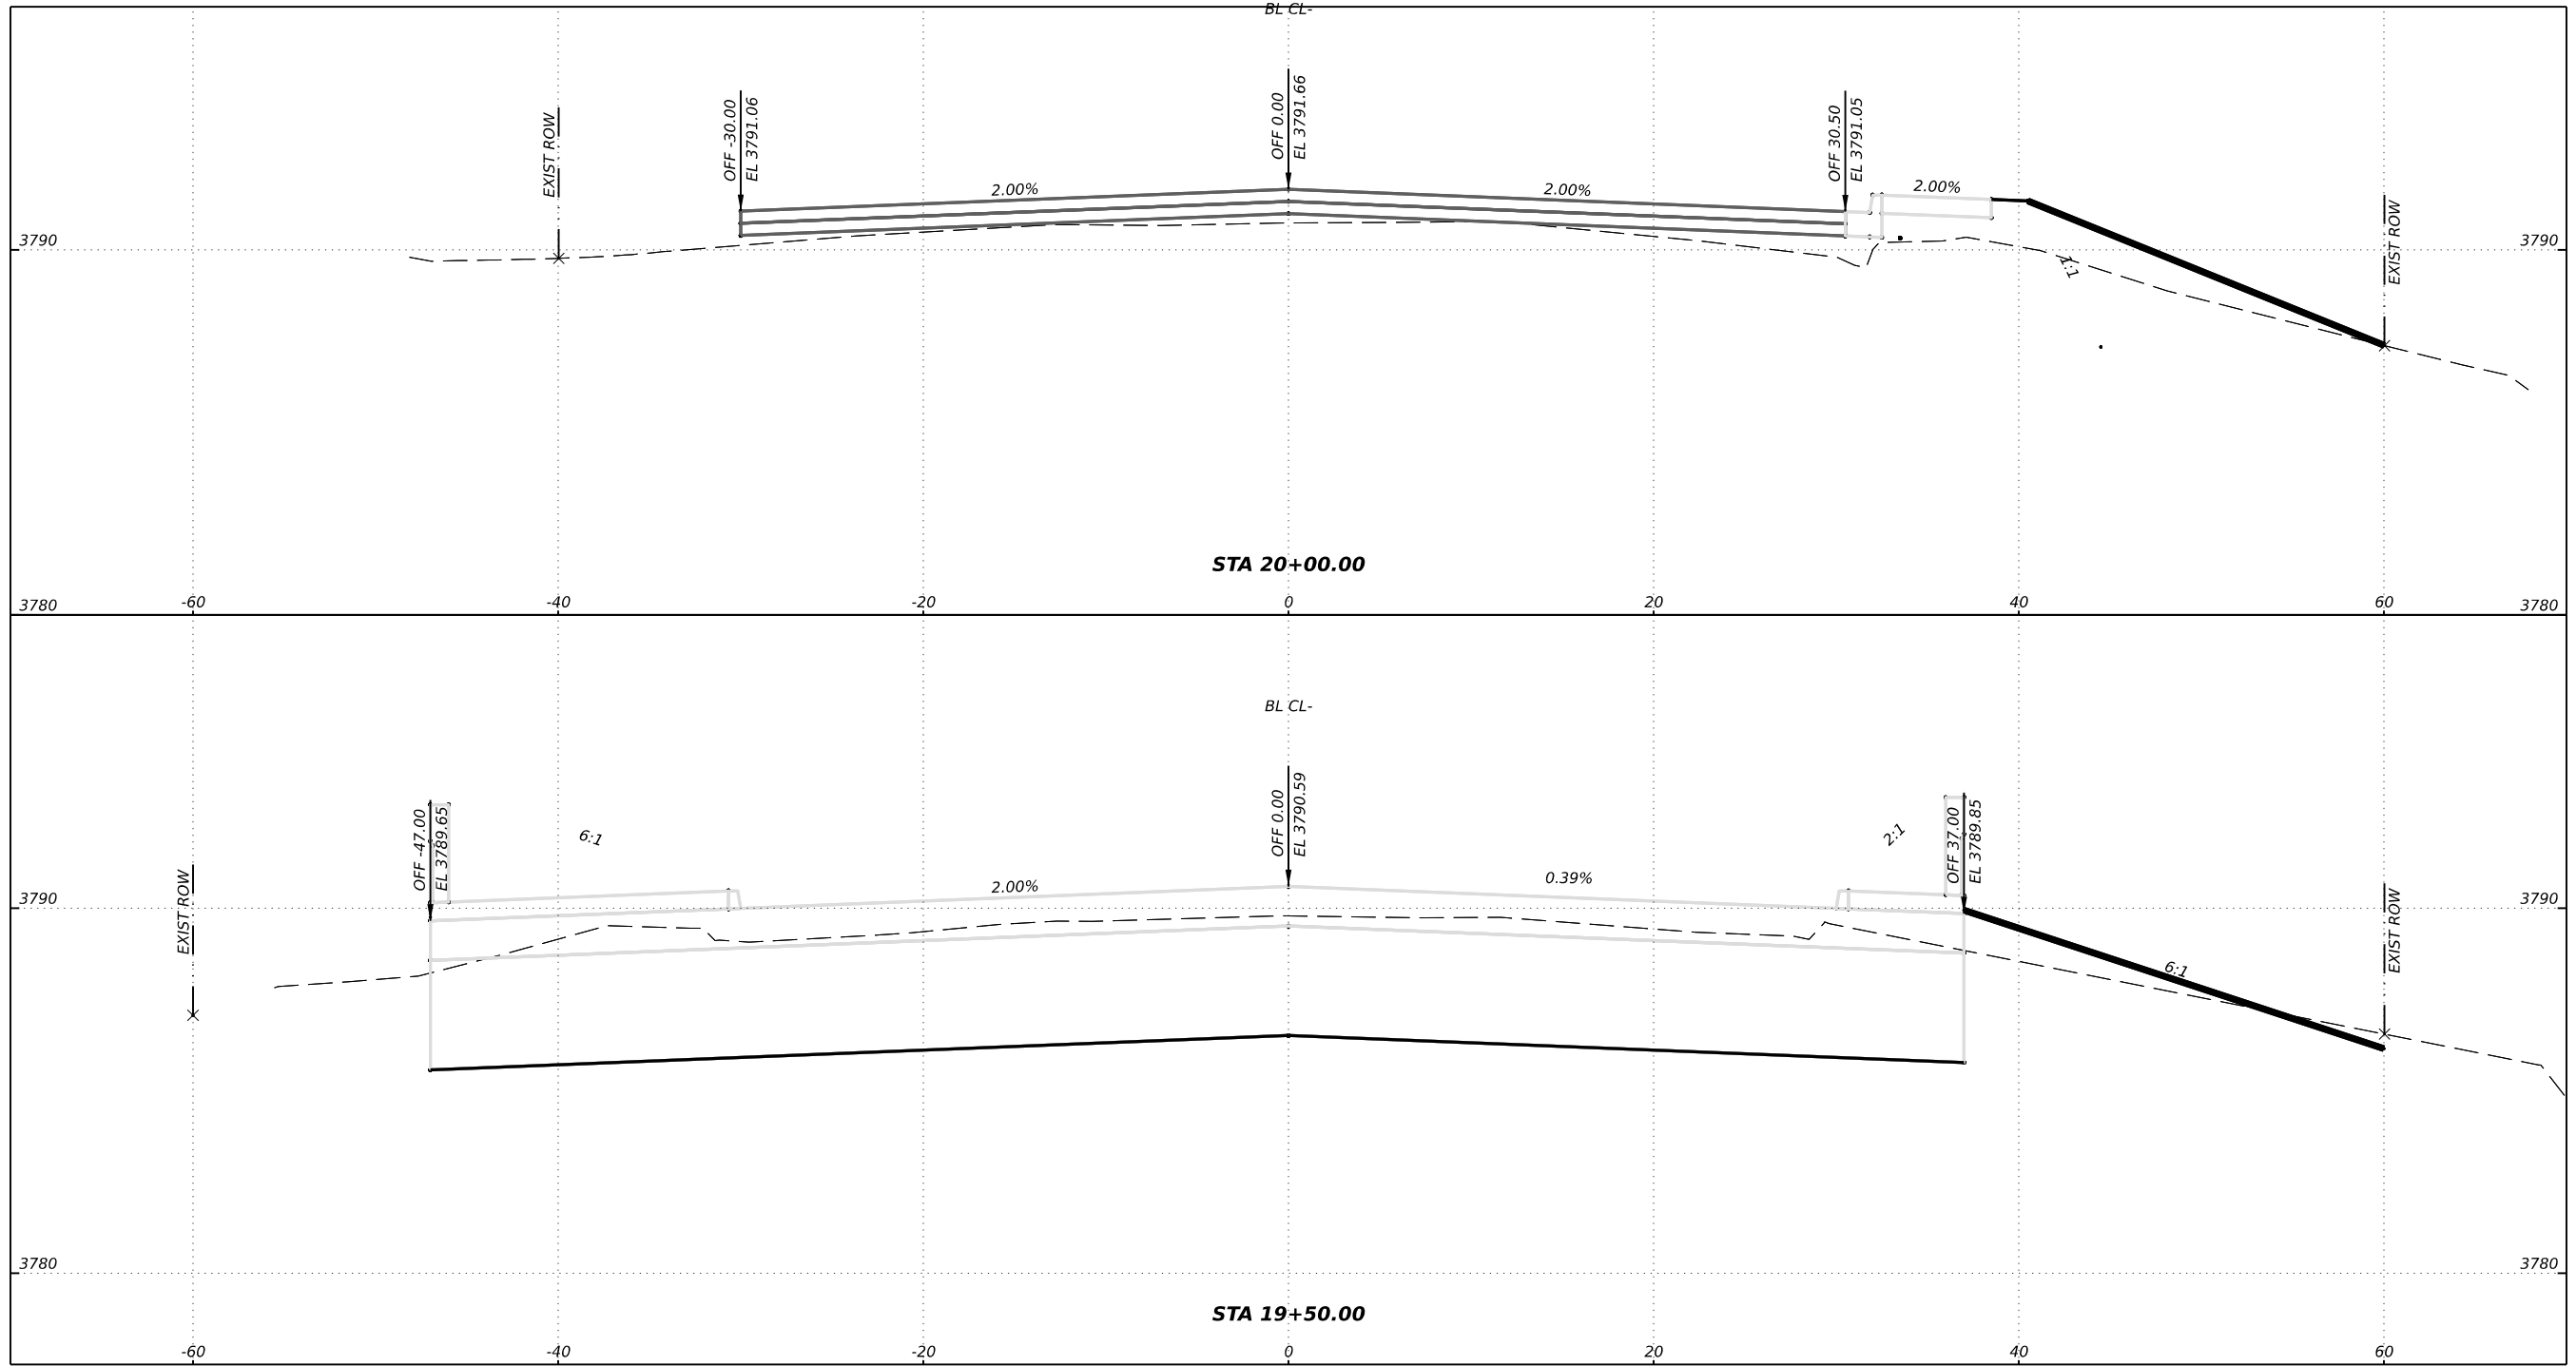


SHEET OF							SHEET NO.	
CONT	SECT	JOB	HIGHWAY	DIST	COUNTY			
1243	02	031	FM 1259	AMA	DEAF SMITH	11		



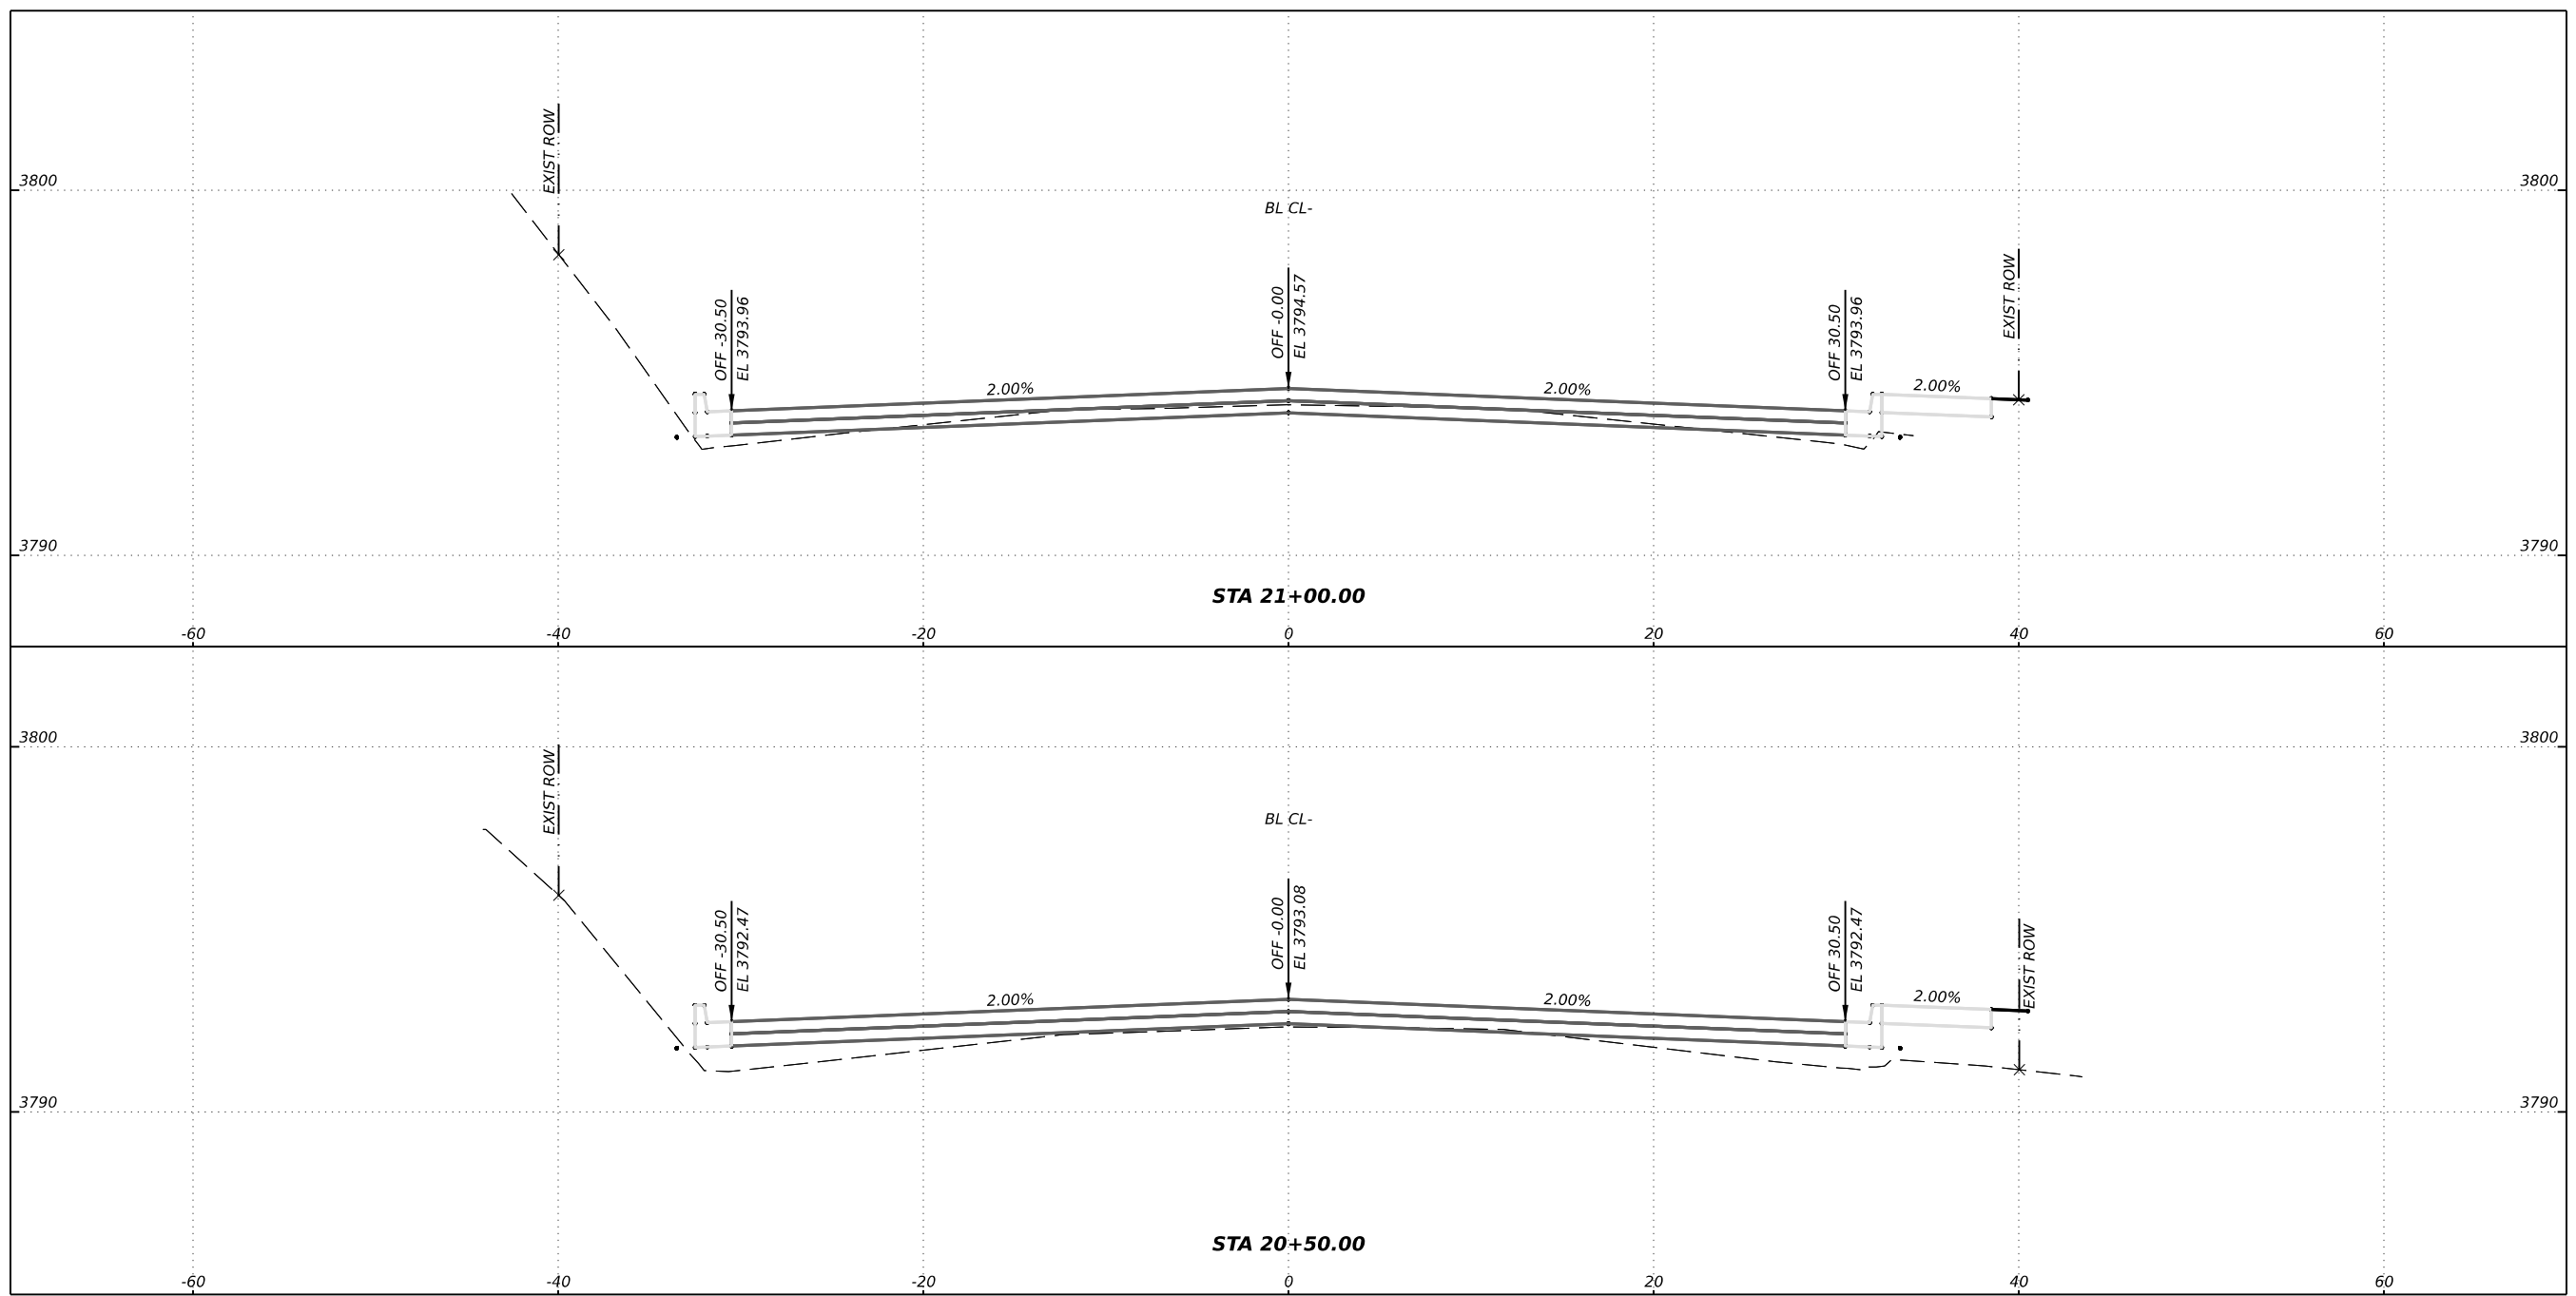

SHEET OF							SHEET NO.
CONT	SECT	JOB	HIGHWAY	DIST	COUNTY		
1243	02	031	FM 1259	AMA	DEAF SMITH	12	

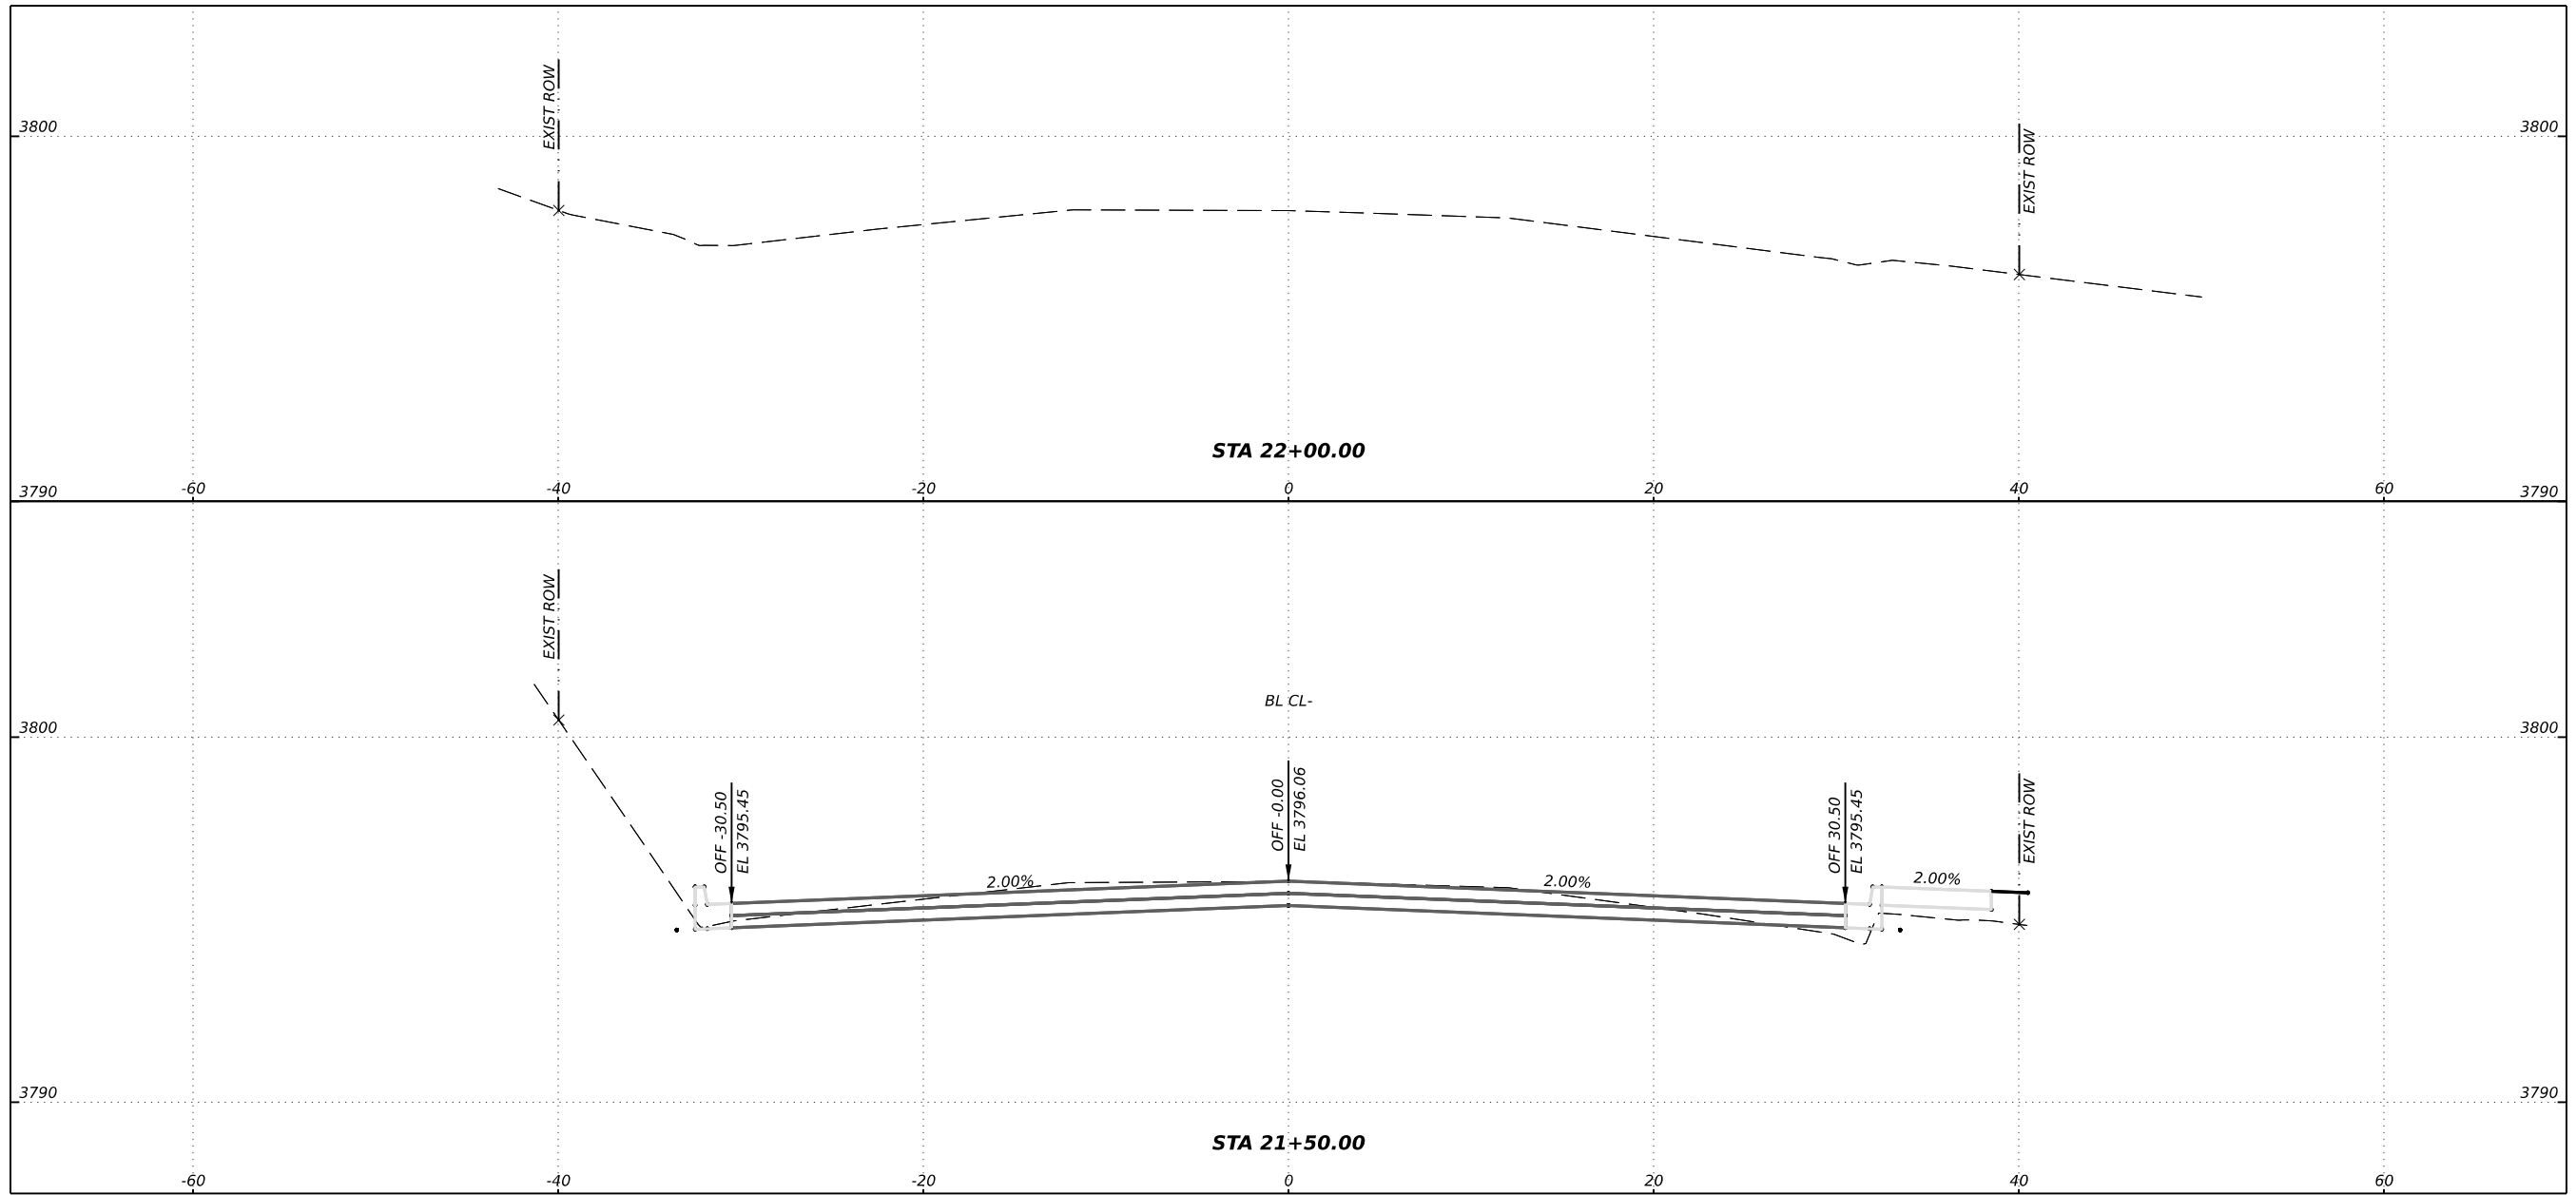

SHEET OF		COUNTY					SHEET NO.
CONT	SECT	JOB	HIGHWAY	DIST	COUNTY	SHEET NO.	
1243	02	031	FM 1259	AMA	DEAF SMITH	13	