



DATE: 6/1/2022 8:59:26 AM
 FILE: c:\txdot\pw_online\txdot5\pwnonline_richard.pastorel\g\0341970\0920-13-036_CXS_NEW.dgn

DN:
 CK:
 DN:
 CK:

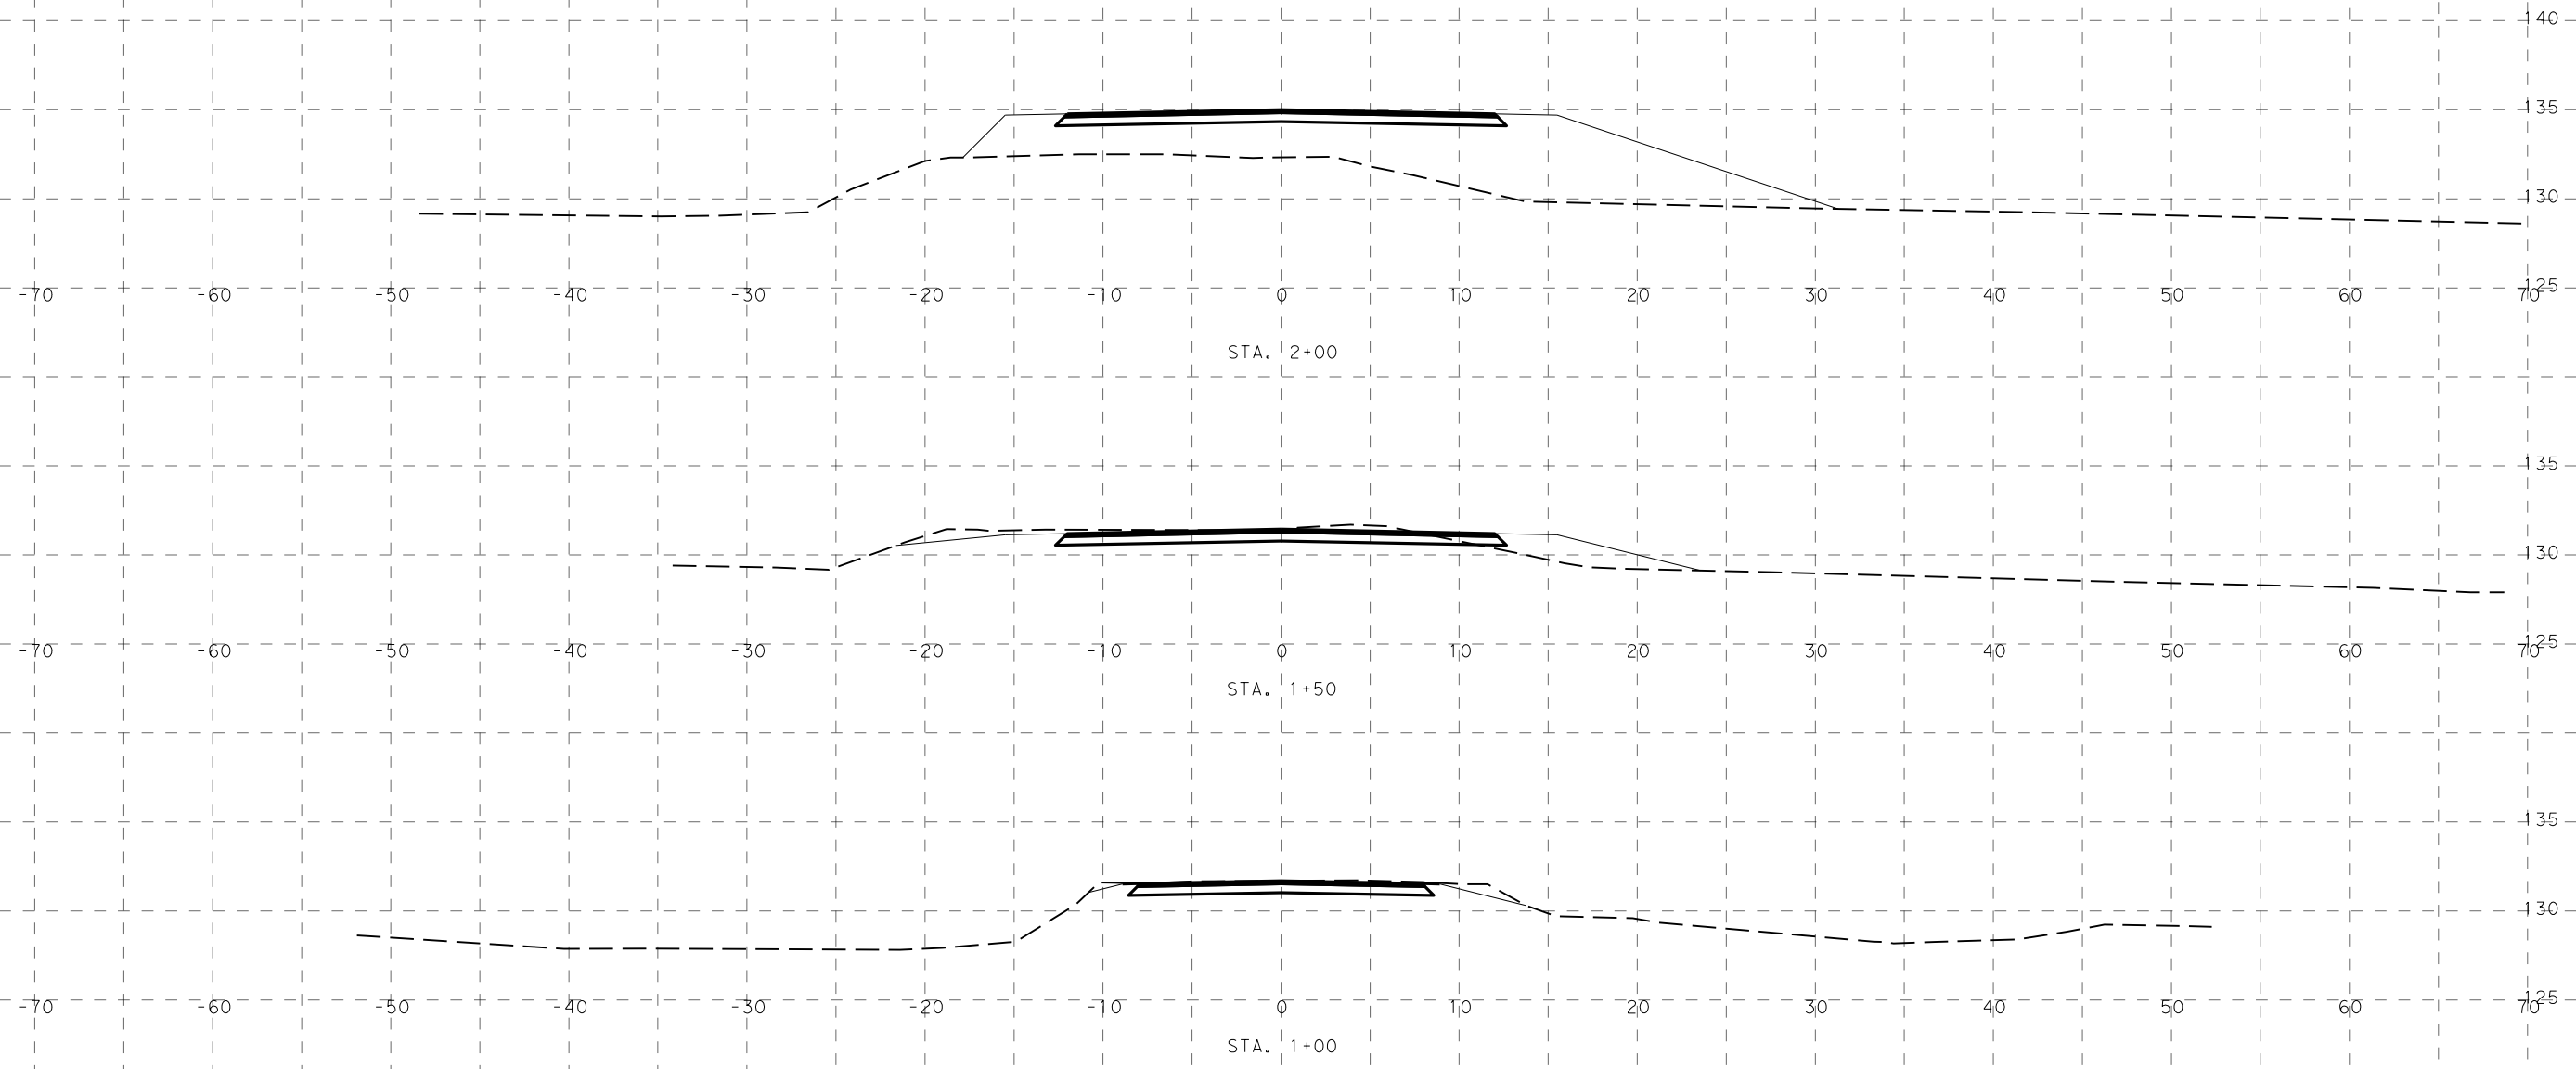

NOTE
 CROSS SECTIONS ARE FOR INFORMATION ONLY AND NOT FOR BIDDING PURPOSES
 IT IS THE CONTRACTORS RESPONSIBILITY TO VERIFY ALL EARTHWORK QUANTITIES


SHEET 1 OF 3

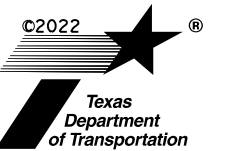


CONT	SECT	JOB	HIGHWAY
0920	13	036	CR 1700
DIST	COUNTY		SHEET NO.
20	TYLER		1

DATE: 6/1/2022 8:59:54 AM
 FILE: c:\pwworkspace\online\pwworkspace\online\richard.pastorelli\0341970\0920-13-036_CXS_NEW.dgn

DN:
 CK:
 DN:
 CK:

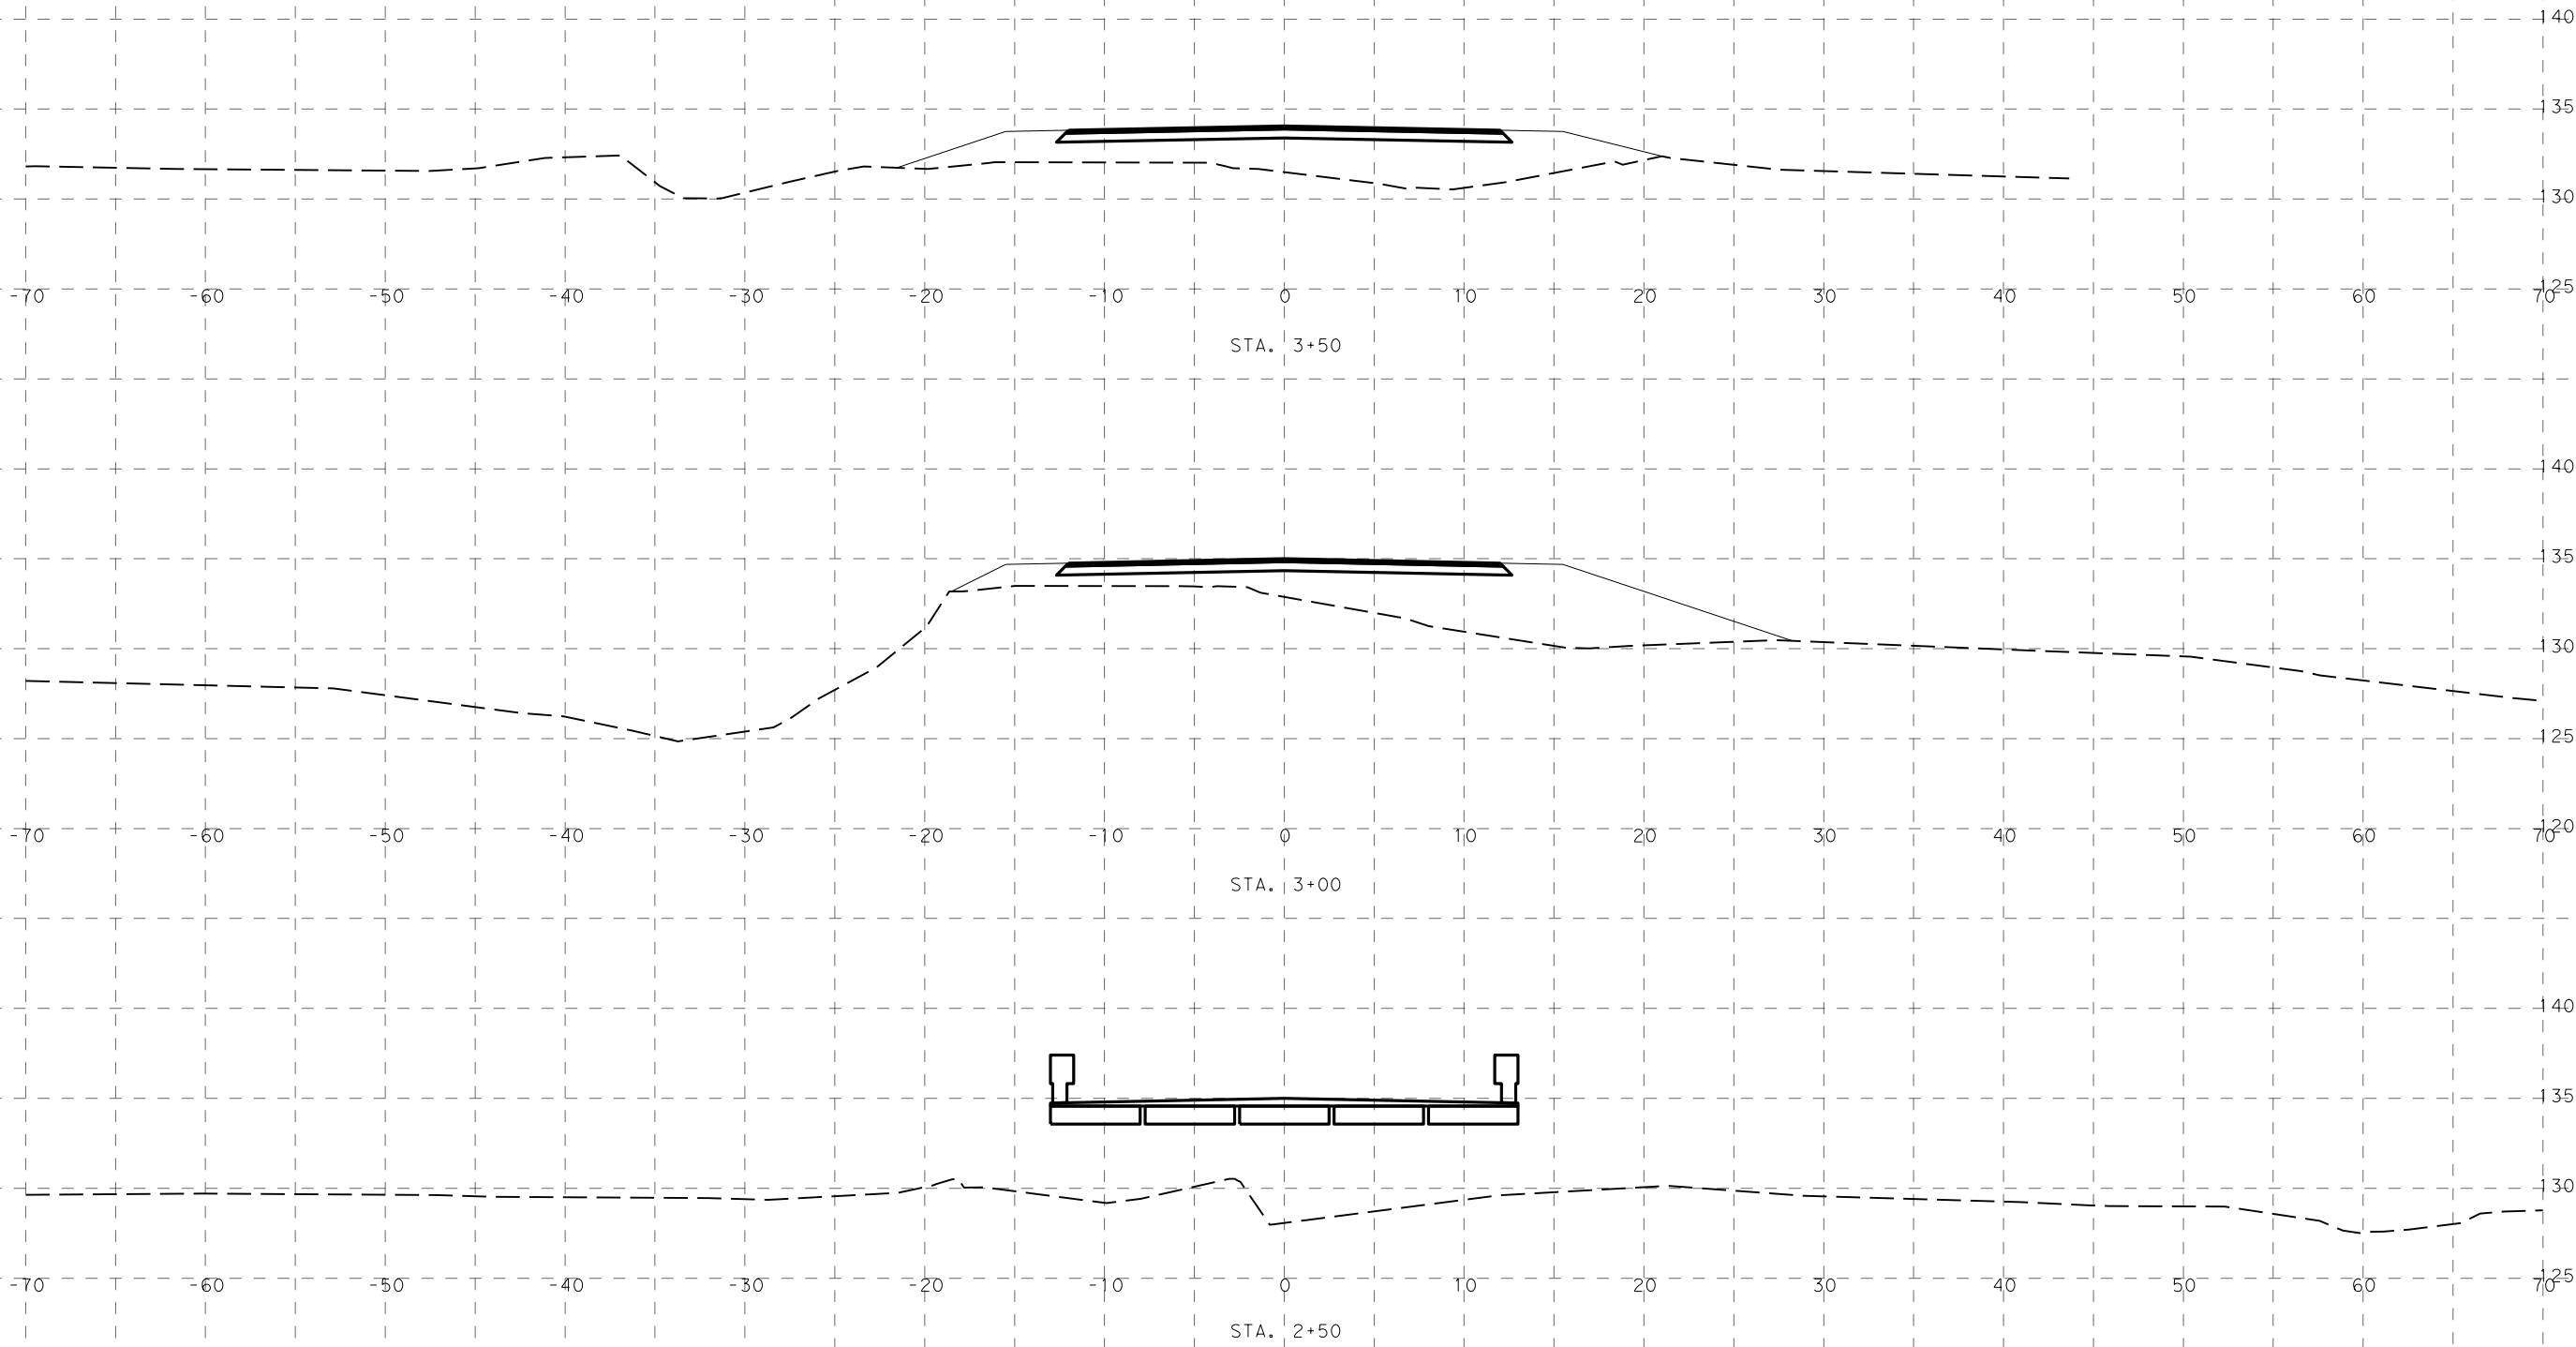


NOTE
 CROSS SECTIONS ARE FOR INFORMATION ONLY AND NOT FOR BIDDING PURPOSES
 IT IS THE CONTRACTORS RESPONSIBILITY TO VERIFY ALL EARTHWORK QUANTITIES

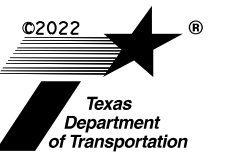

CONT	SECT	JOB	HIGHWAY
0920	13	036	CR 1700
DIST	COUNTY		SHEET NO.
20	TYLER		2

DATE: 6/1/2022 9:00:46 AM
 FILE: c:\txdot\pw_online\txdot5\pwnline_richard.pastorel\g\0341970\0920-13-036_CXS_NEW.dgn

DN:
 CK:
 DN:
 CK:

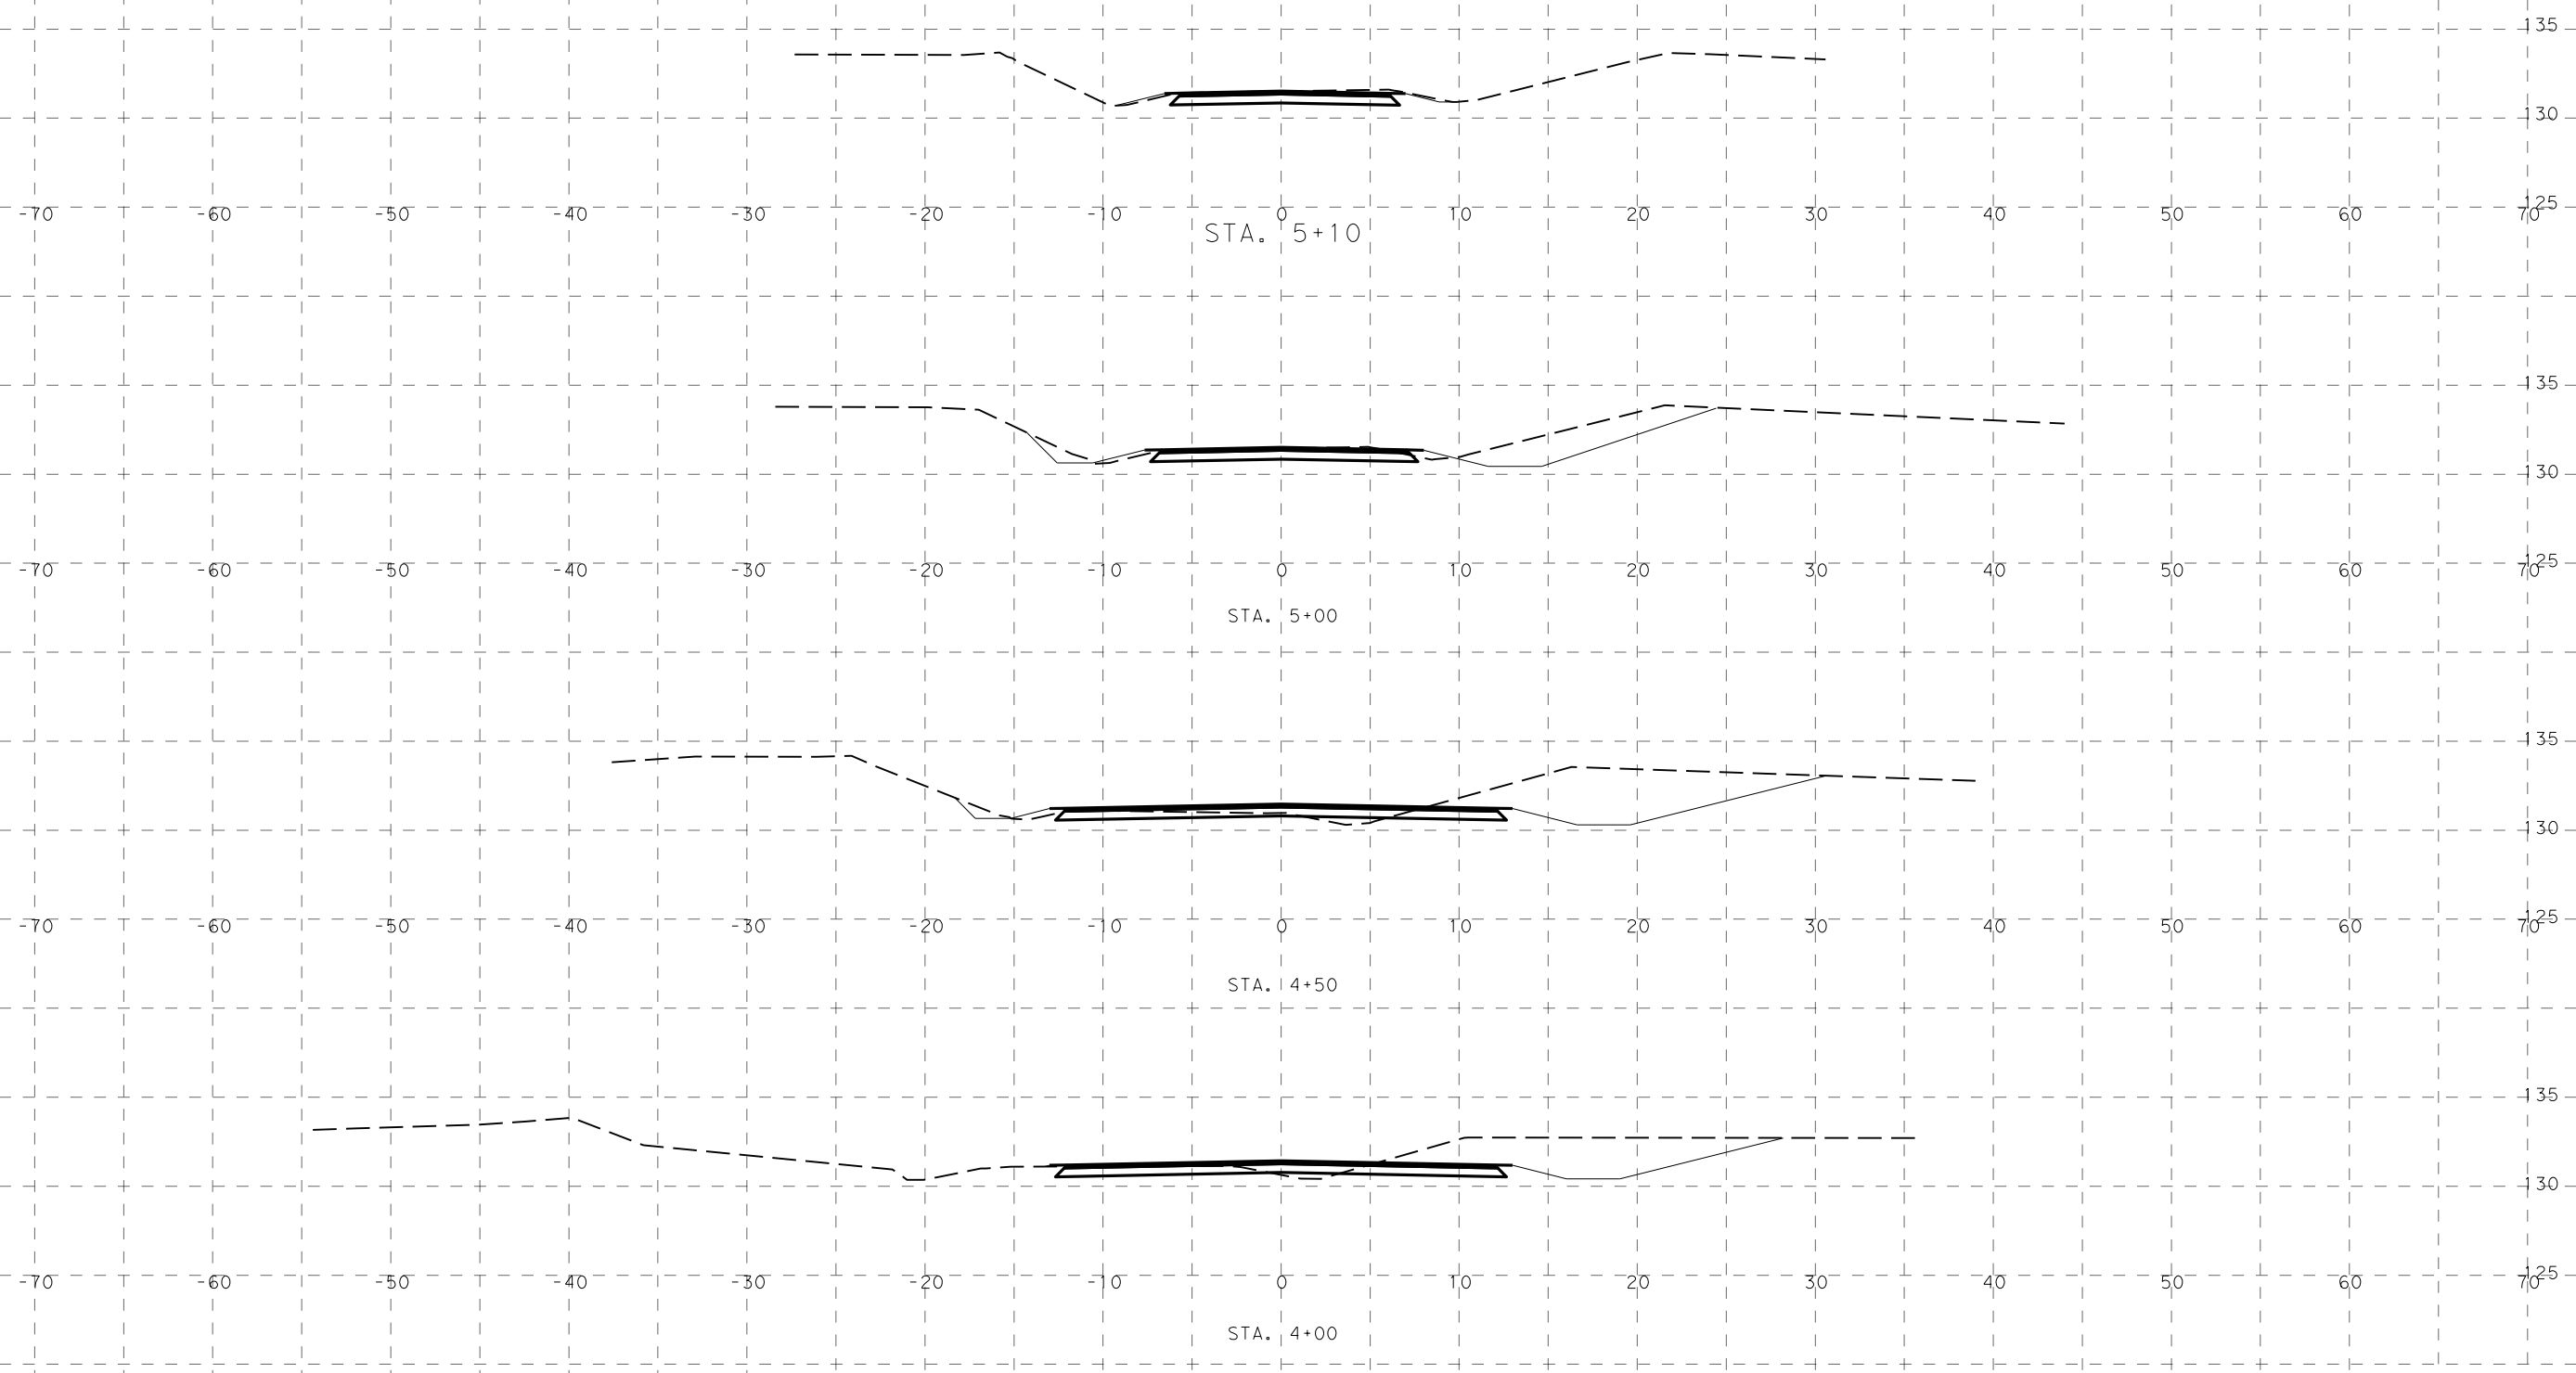

NOTE
 CROSS SECTIONS ARE FOR INFORMATION ONLY AND NOT FOR BIDDING PURPOSES
 IT IS THE CONTRACTORS RESPONSIBILITY TO VERIFY ALL EARTHWORK QUANTITIES

SHEET 3 OF 3

CONT	SECT	JOB	HIGHWAY
0920	13	036	CR 1700
DIST	COUNTY		SHEET NO.
20	TYLER		3