


DATE: 5/31/2022 2:55:00 PM
FILE: c:\xdot\pw_online\online\txdot5\pwnline\richard.pastore\lq\d0342656\0920-13-037 CR 2810 CXS.dgn

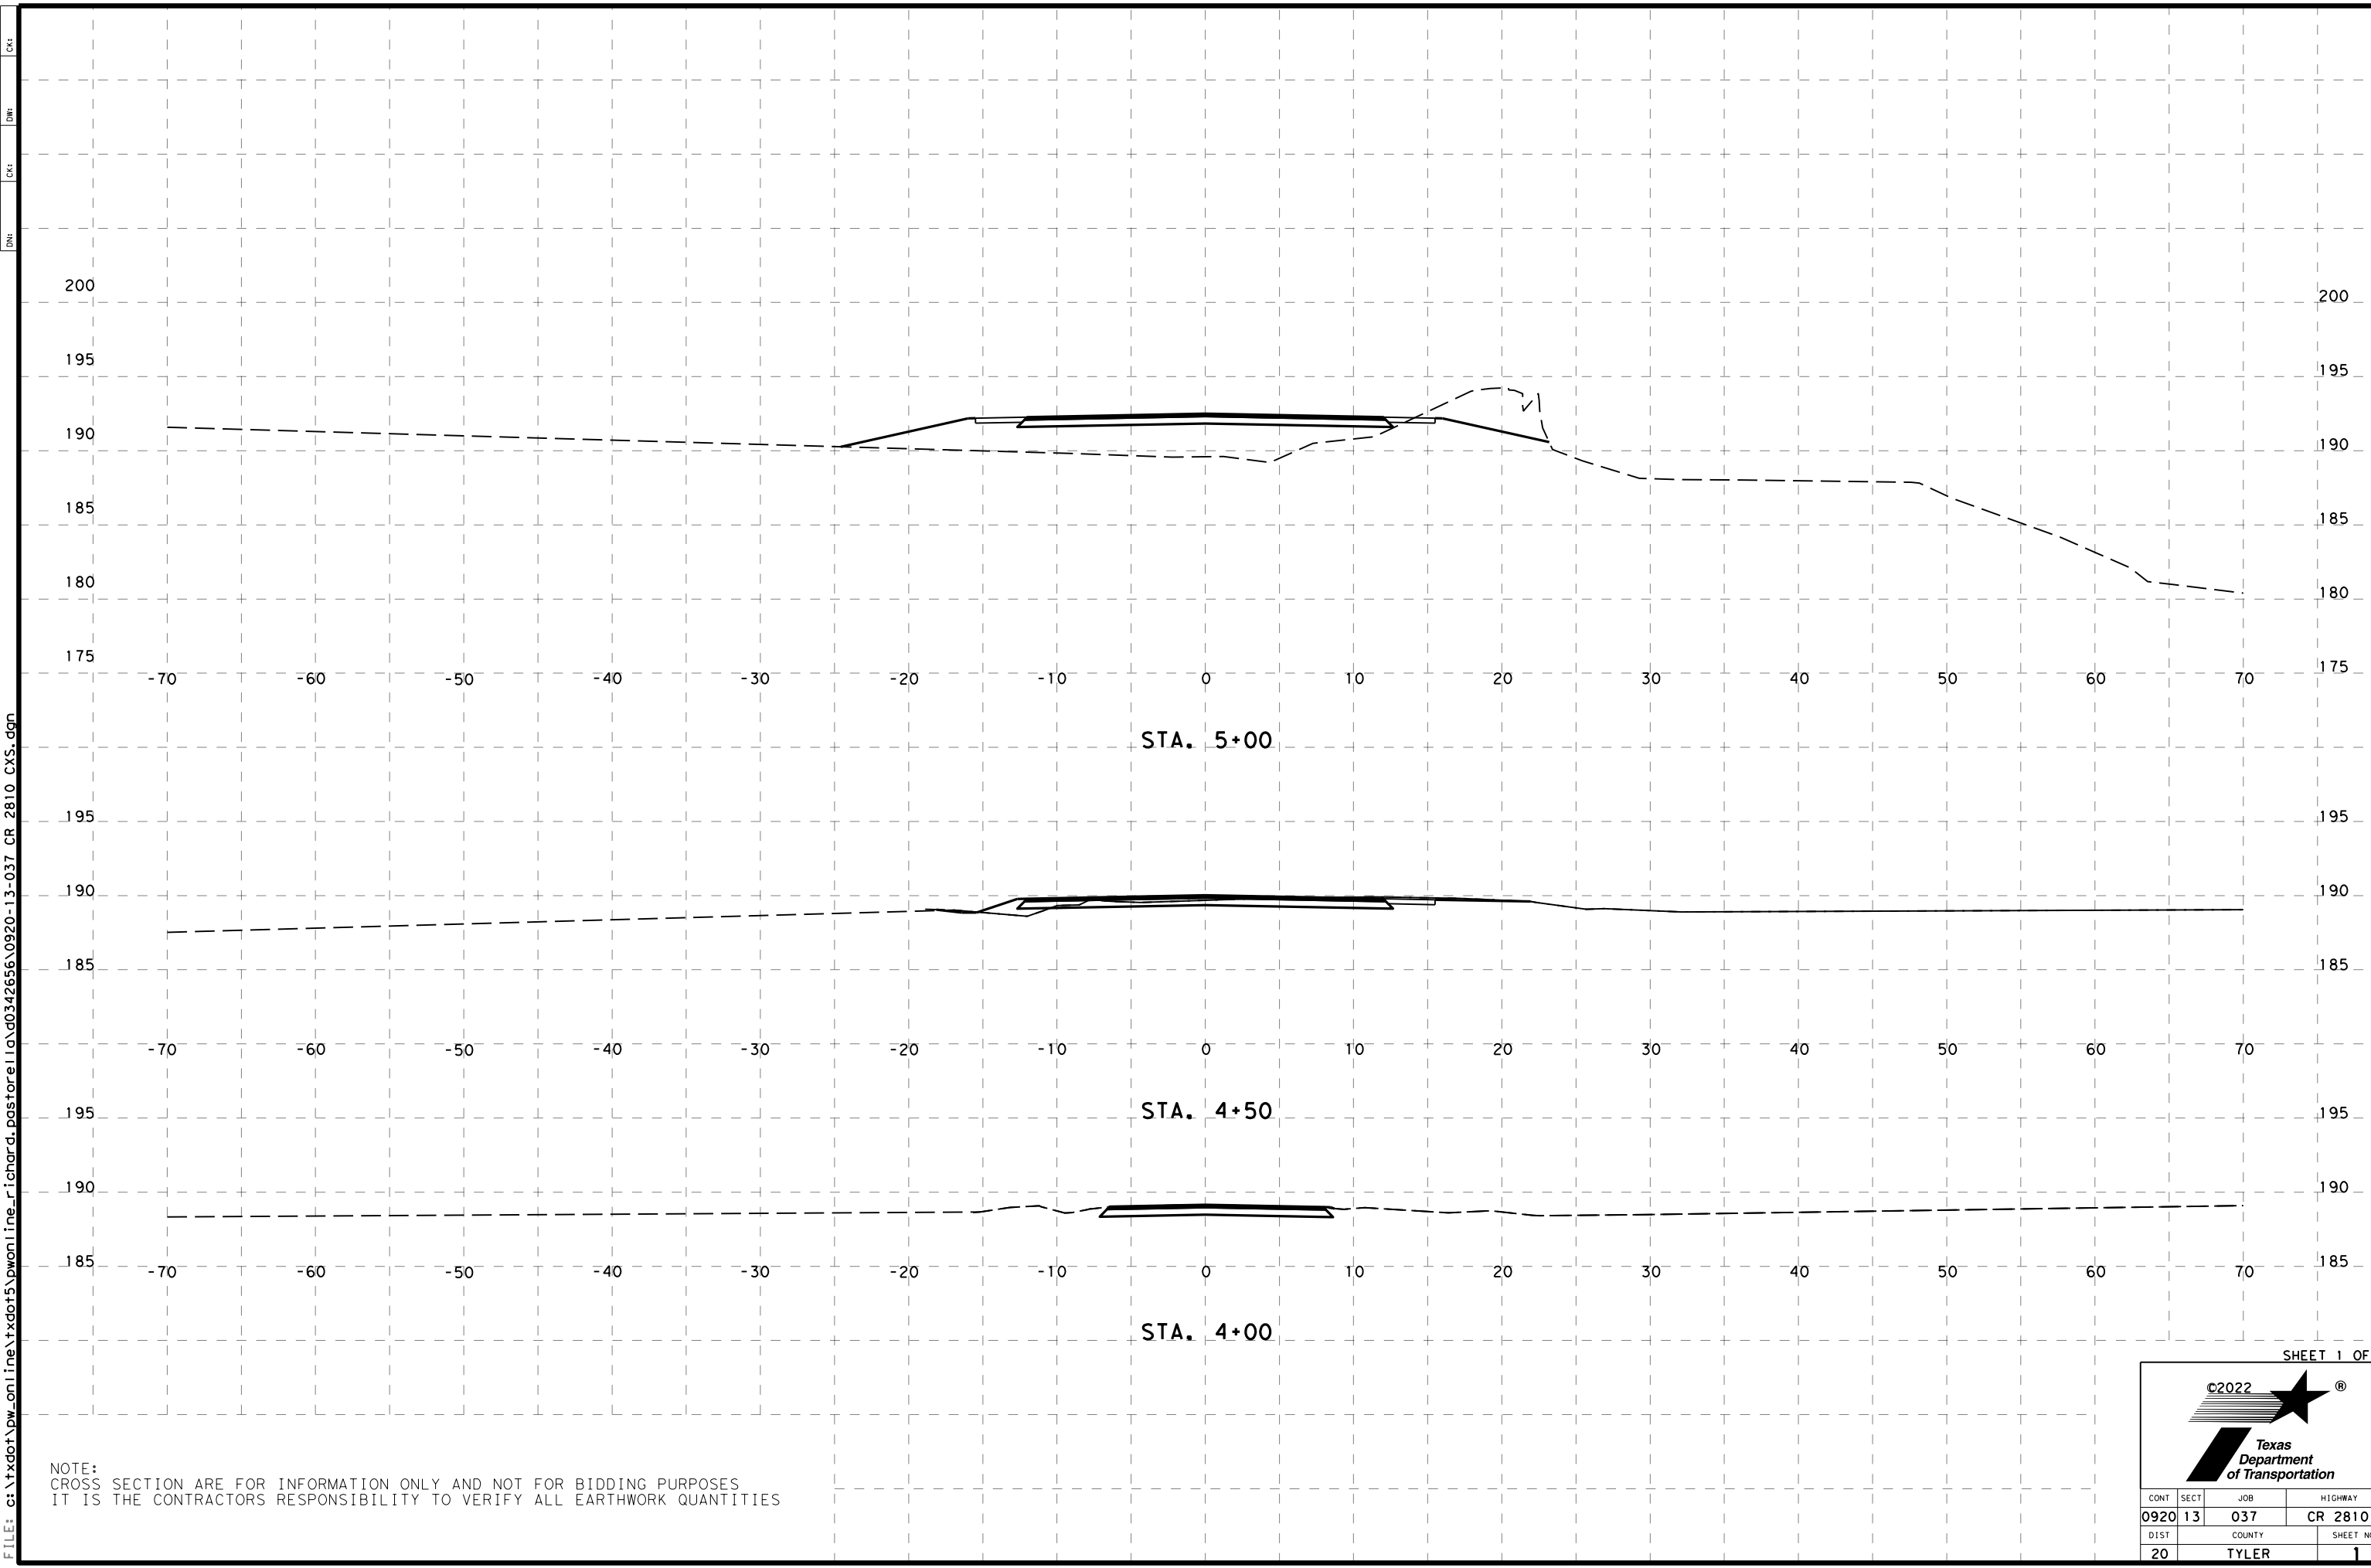


NOTE:
CROSS SECTION ARE FOR INFORMATION ONLY AND NOT FOR BIDDING PURPOSES
IT IS THE CONTRACTORS RESPONSIBILITY TO VERIFY ALL EARTHWORK QUANTITIES

CONT	SECT	JOB	HIGHWAY
0920	13	037	CR 2810
DIST	COUNTY		SHEET NO.
20	TYLER		1

DATE: 5/31/2022 2:55:27 PM
 FILE: c:\txdot\pw_online\txdot5\pwnline_richard.pastorel\q\d0342656\0920-13-037 CR 2810 CXS.dgn


DN: CK: DN: CK:

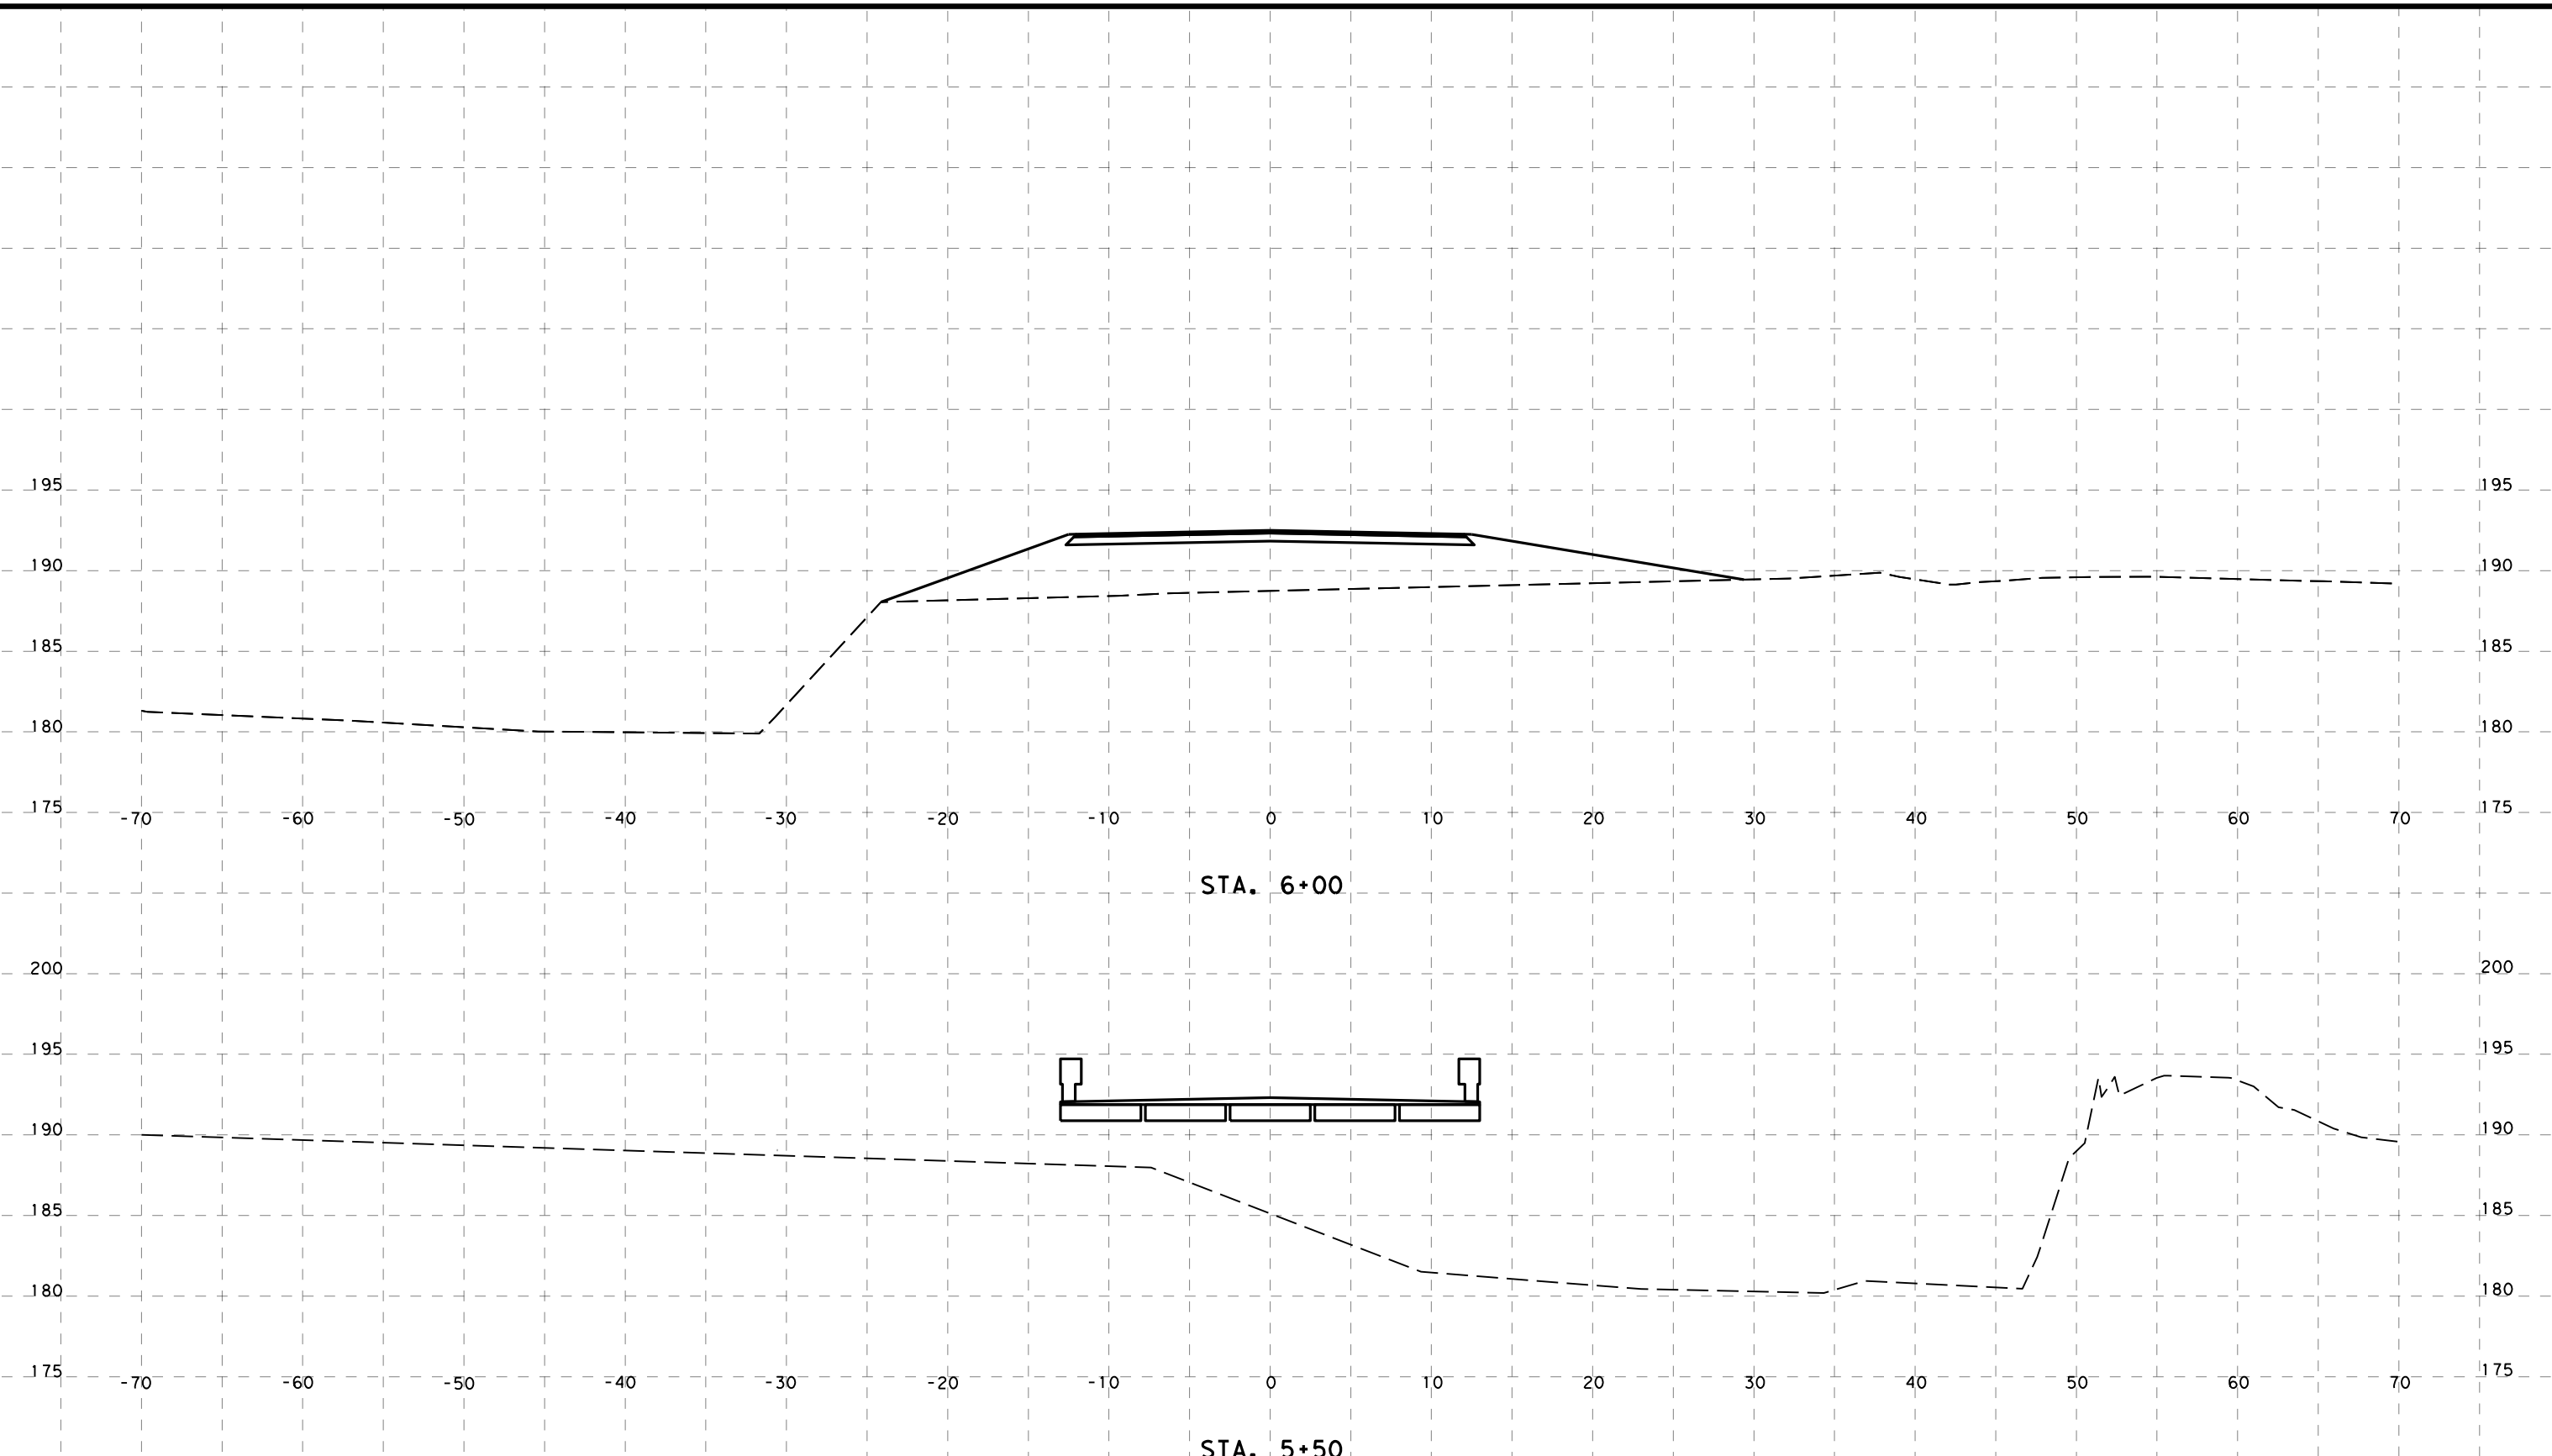


NOTE:
 CROSS SECTION ARE FOR INFORMATION ONLY AND NOT FOR BIDDING PURPOSES
 IT IS THE CONTRACTORS RESPONSIBILITY TO VERIFY ALL EARTHWORK QUANTITIES


CONT	SECT	JOB	HIGHWAY
0920	13	037	CR 2810
DIST	COUNTY		SHEET NO.
20	TYLER		2

DATE: 5/31/2022 2:55:53 PM
FILE: c:\xdot\pw_online\txdot5\pwnline_richard.pastorel\g\0342656\0920-13-037 CR 2810_CXS.dgn

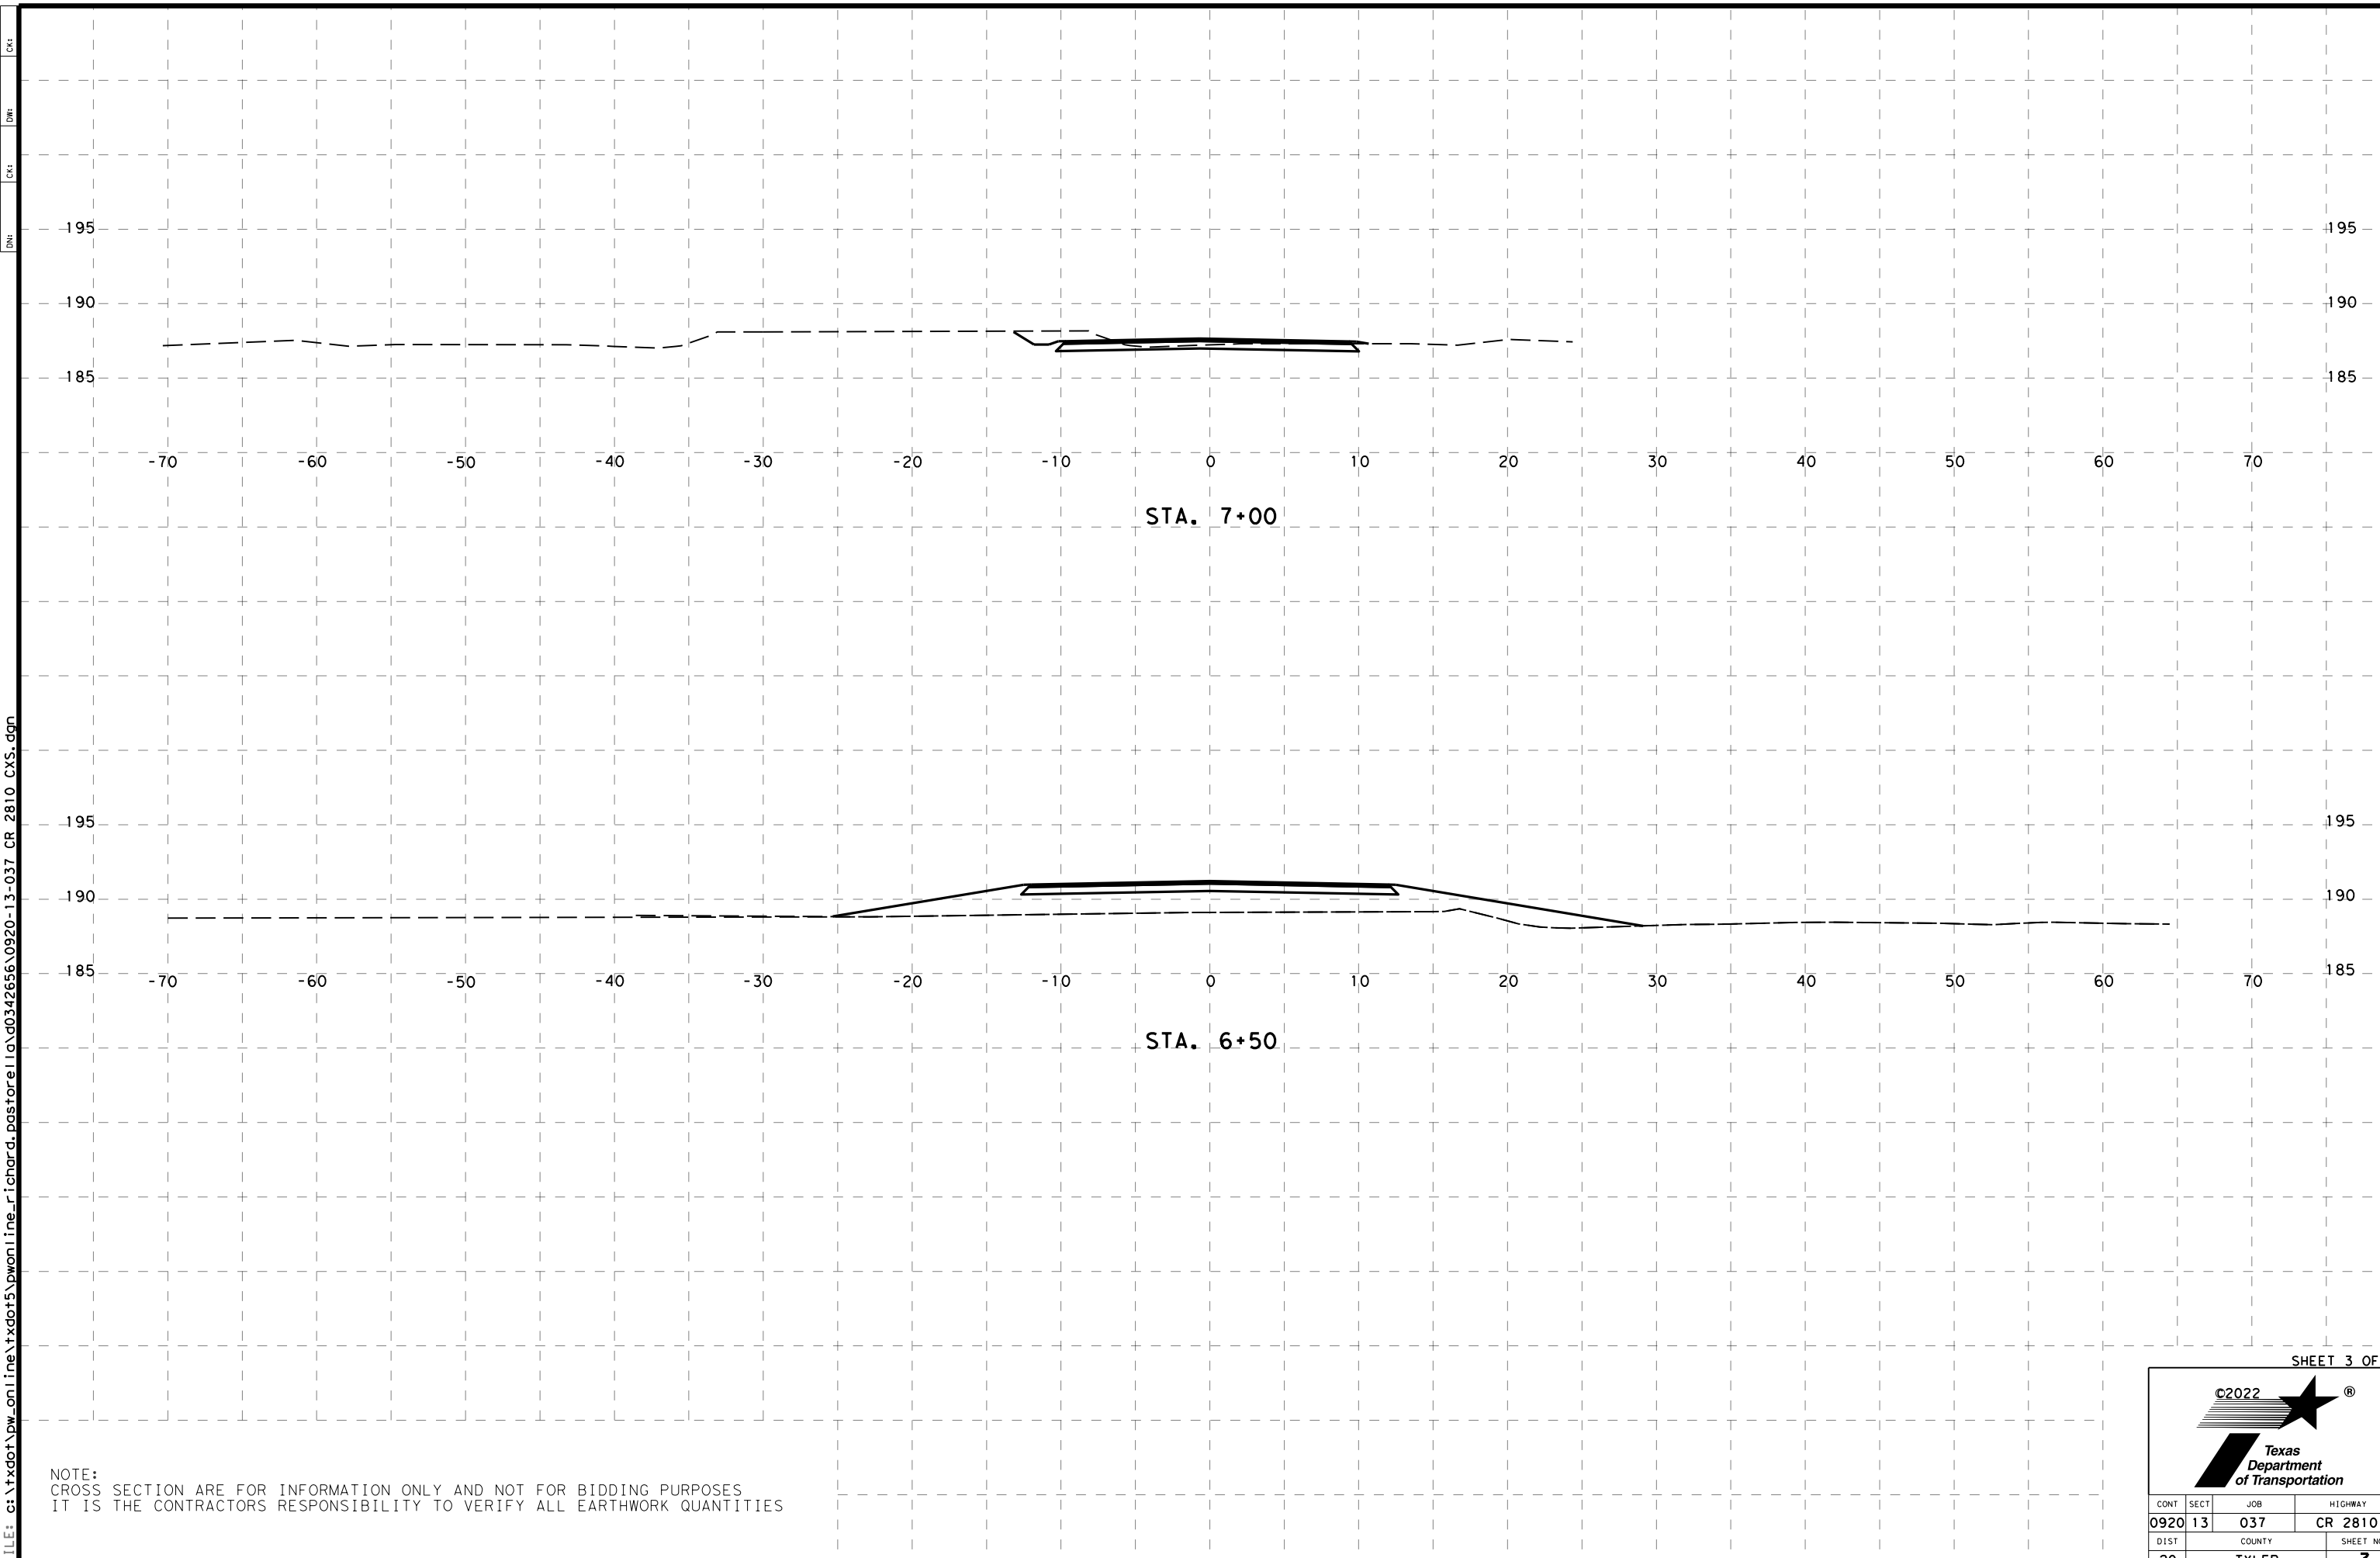

NOTE:
CROSS SECTION ARE FOR INFORMATION ONLY AND NOT FOR BIDDING PURPOSES
IT IS THE CONTRACTORS RESPONSIBILITY TO VERIFY ALL EARTHWORK QUANTITIES

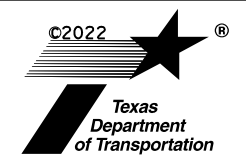

C2022  [®]

Texas
Department
of Transportation

CONT	SECT	JOB	HIGHWAY
0920	13	037	CR 2810
DIST	COUNTY		SHEET NO.
20	TYLER		3