


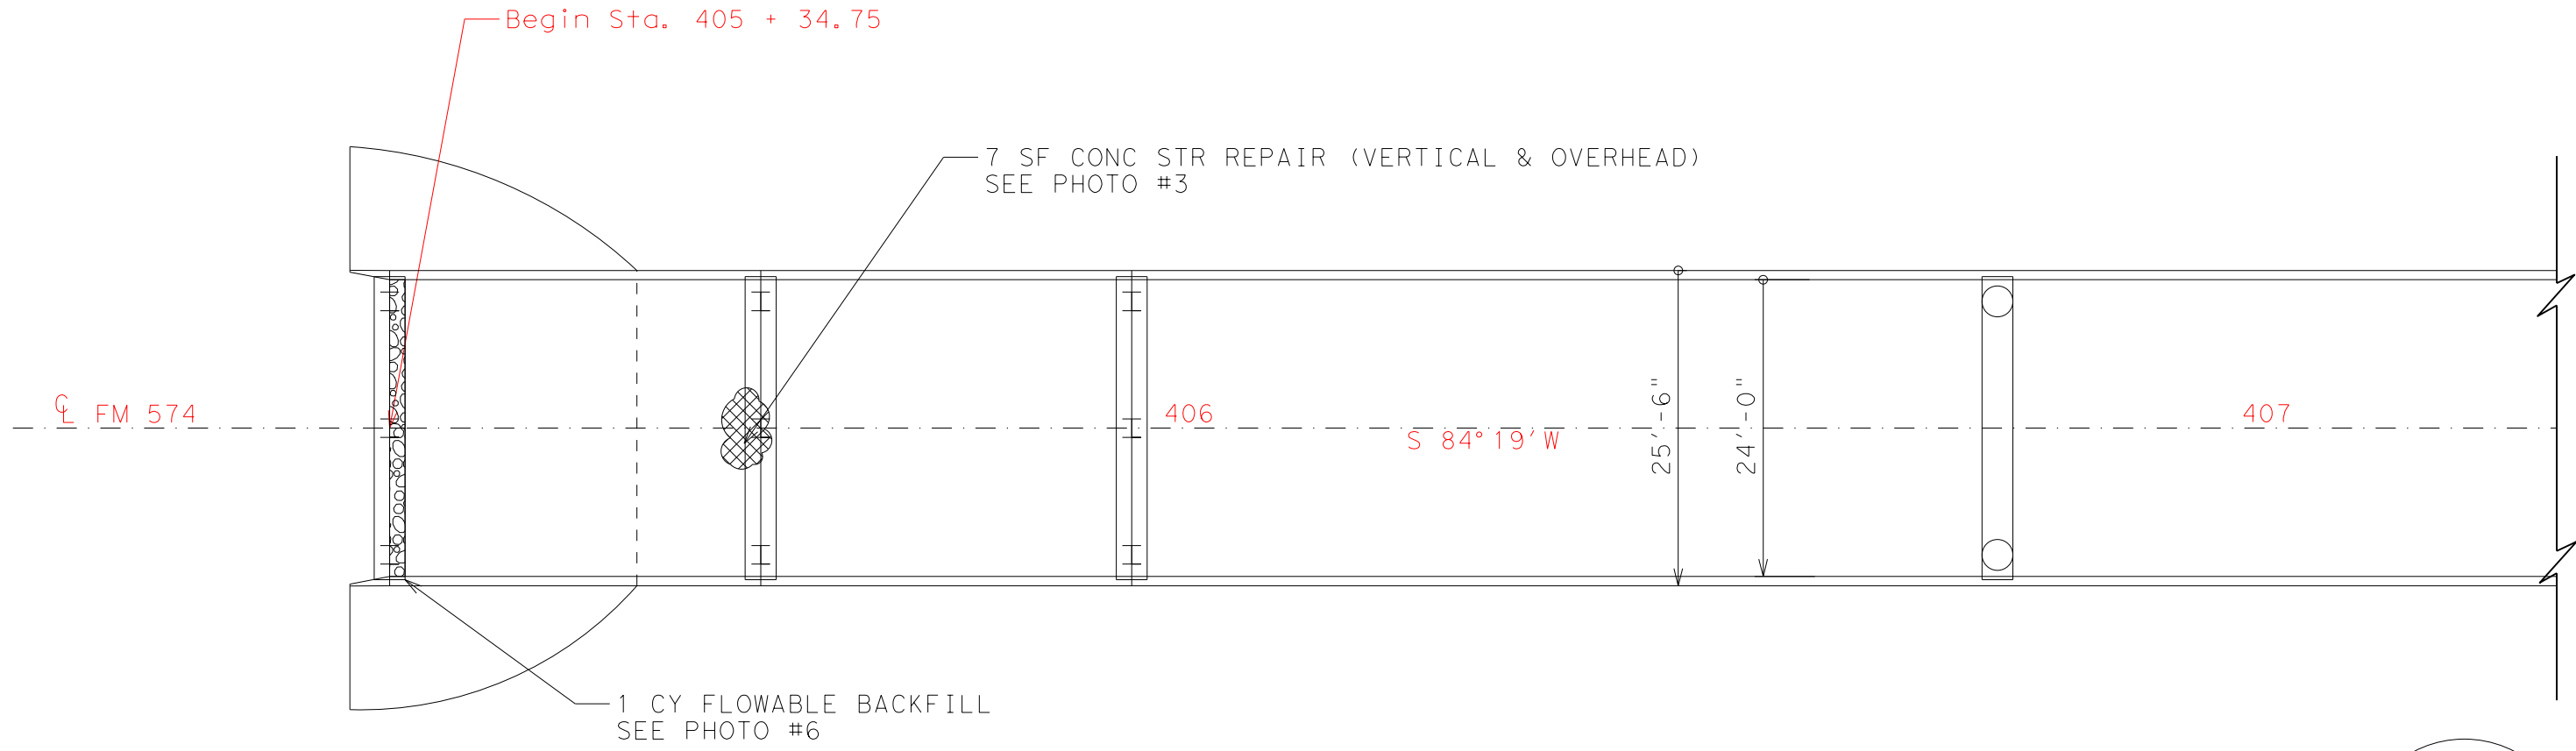

DNE: CK: DW: CK:

DATE: 8/31/2021 12:03:37 PM  
 FILE: I:\BWDSDS\TEAM\Jacob Perry\Bridg Maintenance Contract FY21\FM 574 PECAN BAYOU.dgn



**NOTE: BEAMS, DIAPHRAGMS, BEARINGS, AND PILES SHALL BE SPOT CLEANED AND PAINTED IN ACCORDANCE WITH ITEM 446 UP TO 150 SF. SEE PHOTO #7 & #8.**

NOTE: REPAIR PAN GIRDER HOLES USING PAN GIRDER REPAIR DETAILS IN ACCORDANCE WITH ITEM 429.

EXTERIOR GIRDERS SHALL BE CLEANED, PREPARED, AND FINISHED AT ALL EXTERIOR DRAIN HOLES AS DIRECTED BY THE ENGINEER. THIS WORK IS ESTIMATED AT 10 SF PER EXTERIOR DRAIN HOLE, AND SHALL BE PERFORMED IN ACCORDANCE WITH ITEM 427, SURFACE FINISHES FOR CONCRETE.

Sta. 405+34.75 - 408+35.25  
 3 Continuous Steel Beam Span & Four Simple Span Reinforced Concrete Pan Girder On Concrete Column & Steel Pile Bents

This document is released for informational purposes under the authority of:  
 Dan A. Hahmann, P.E.  
 Engineering Seal #97588  
 8/31/2021  
 It is not to be used for regulatory approval, permit, bidding, or construction purposes.

ITEM	CODE	DESCRIPTION	QUANT	UNIT
446	6028	SPOT CLEAN & PAINT EXIST STR(SPL PRT SYS)	1	LS
429	6007	CONC STR REPAIR (VERTICAL & OVERHEAD)	12	SF
7000	6001	REML & DISPL DRIFTWOOD & DEBRIS	10	CY
401	6001	FLOWABLE BACKFILL	2	CY
110	6002	EXCAVATION(CHANNEL)	4	CY
420	6158	CL C CONC(PILE ENCASEMENT)	15	LF
429	6023	CONC STR REPAIR (PAN GIRDER HOLE REPR)	24	EA
427	6006	EPOXY WATERPROOF FINISH	160	SF

**FM 574 @ PECAN BAYOU MILLS CO.**  
 231670102801004



CONT	SECT	JOB	HIGHWAY
0288	01	039, etc.	SH 16, etc.
DIST	COUNTY		SHEET NO.
BWD	COMANCHE, ETC.		57