


DATE: 8/18/2021 4:34:44 PM
 FILE: T:\BWD\SGTEAM\Jacob Perry\Bridge Maintenance Contract FY21\US 67 BNSF RR.dgn

DWG: CK: BNS

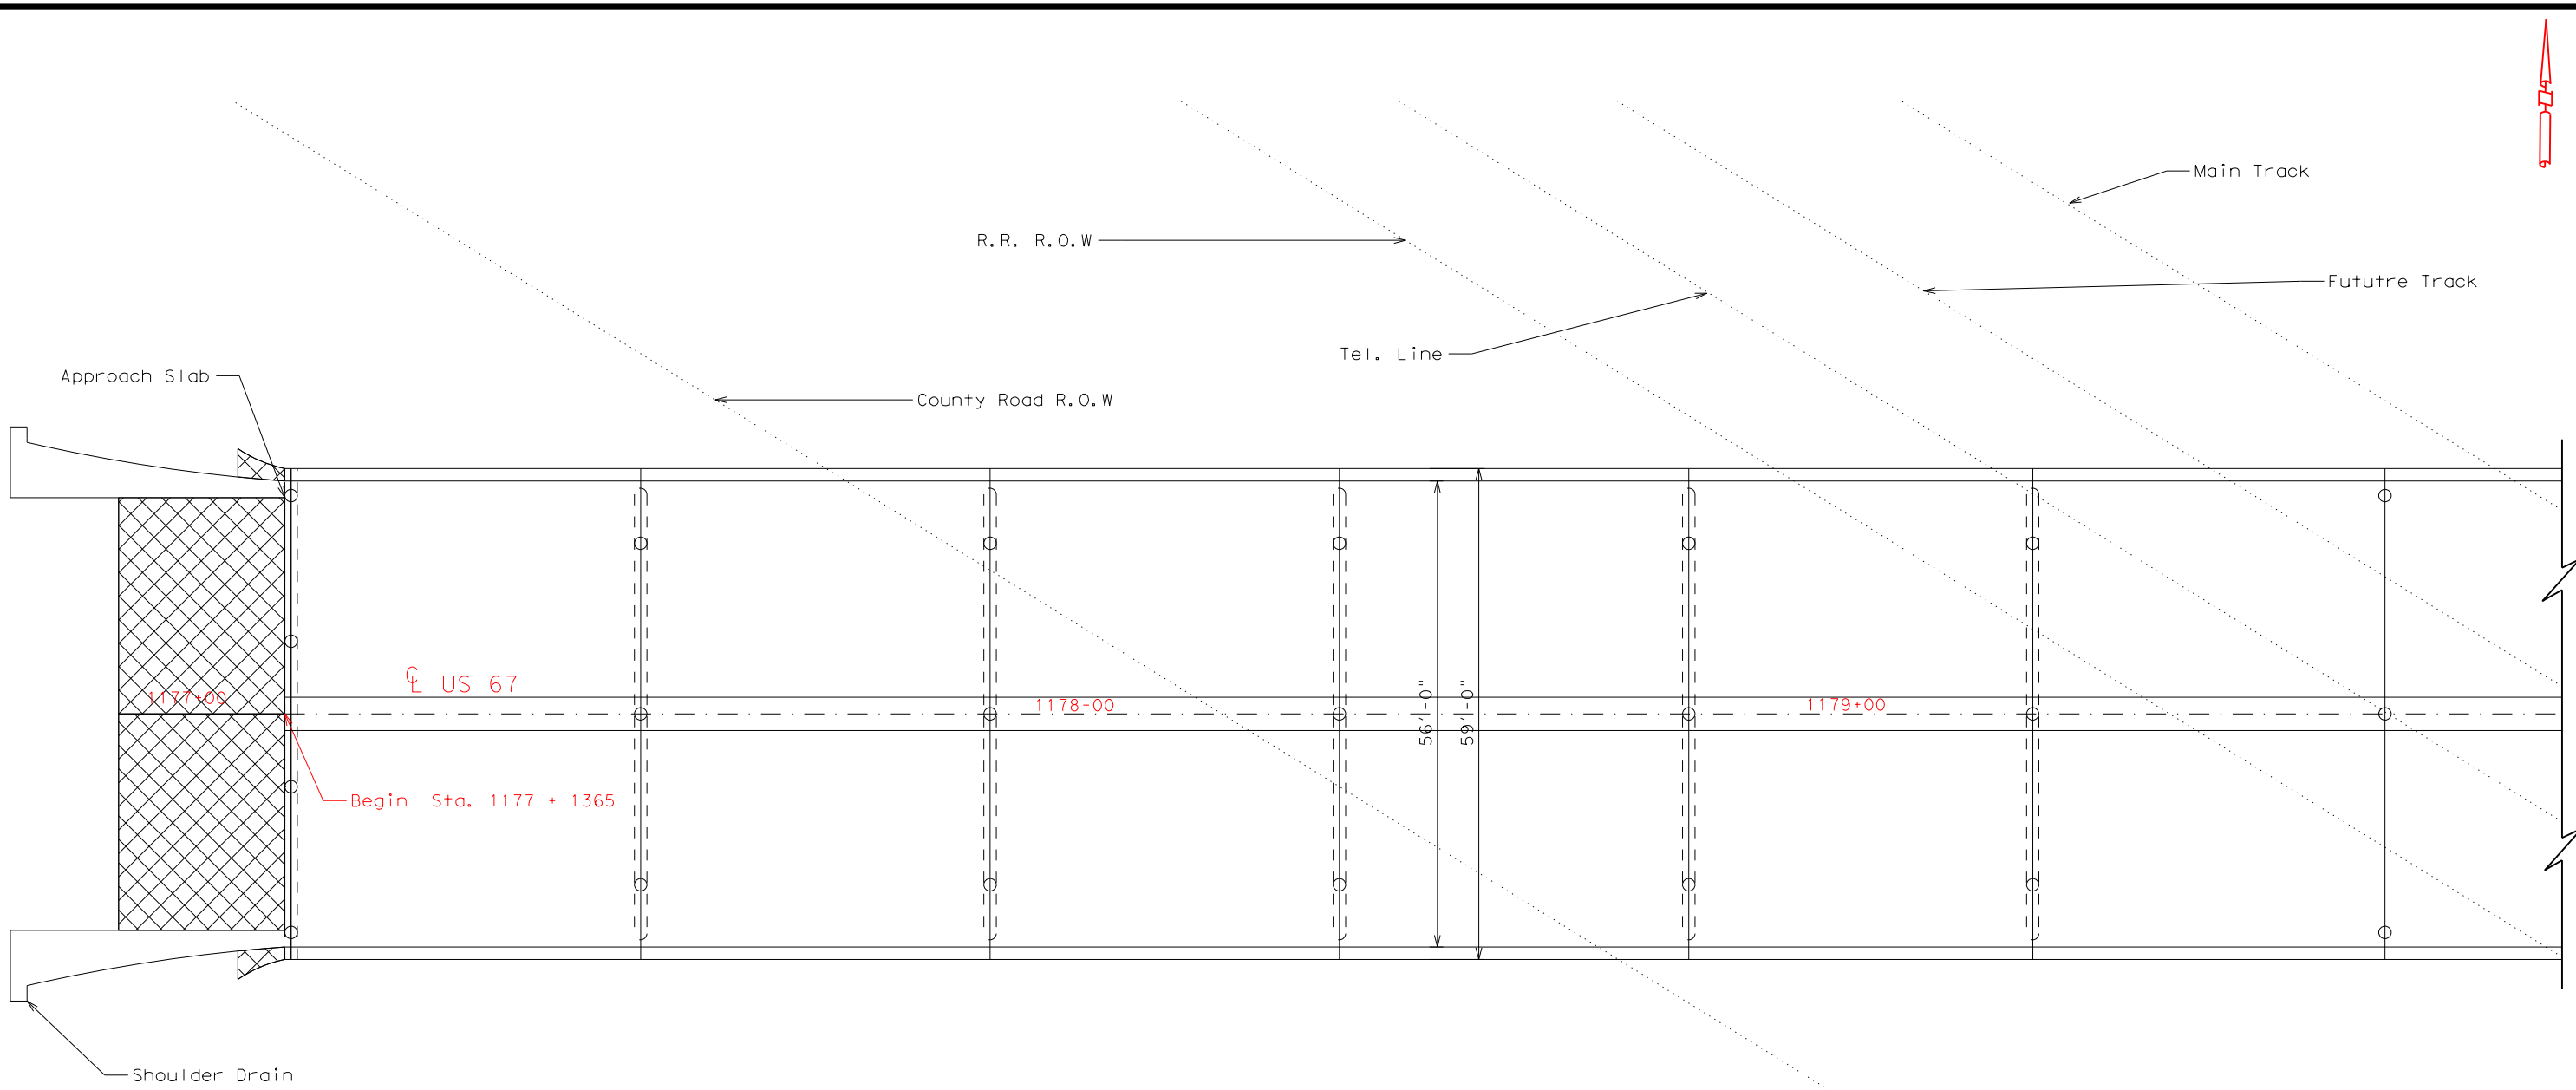

NOTE: BEAMS, DIAPHRAGMS, AND BEARINGS SHALL BE SPOT CLEANED AND PAINTED IN ACCORDANCE WITH ITEM 446 UP TO 200 SF.

NOTE: DECK CLEAN AND SEAL EXISTING JOINTS AT ALL JOINT LOCATIONS IN ACCORDANCE WITH ITEM 438. USE DETAIL "B" ON THE CLEANING AND SEALING EXISTING BRIDGE JOINTS REPAIR DETAILS FOR REFERENCE.

Sta. 1177+1365 - 1182+61.15
 5 Span & 4 Span Continuous Steel Beam
 Units 4 Simple Steel beams
 On Steel and Concrete Bents
 BNSF RR DOT # 021 216N

ITEM	CODE	DESCRIPTION	QUANT	UNIT
446	6028	SPOT CLEAN & PAINT EXIST STR (SPL PRT SYS)	1	LS
429	6002	CLEANING AND SEALING EXISTING JOINTS (CL3)	784	LF

This document is released for informational purposes under the authority of:
 Dan A. Hohmann, P.E.
 Engineering Seal #97588
 8/18/2021
 It is not to be used for regulatory approval, permit, bidding, or construction purposes.

US 67
BNSF RR
230420007805036
COLEMAN CO.

© 2021 Texas Department of Transportation

CONT	SECT	JOB	HIGHWAY
0288	01	039, etc.	SH 16, etc.
DIST	COUNTY		SHEET NO.
BWD	COMANCHE, ETC.		143