
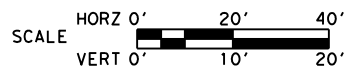


FILENAME: c:\pwworking\kha\pwworking\lizabeth.wagner\dms1491\SH6**XS01.dgn

DRAWING DATE: 4/1/2021


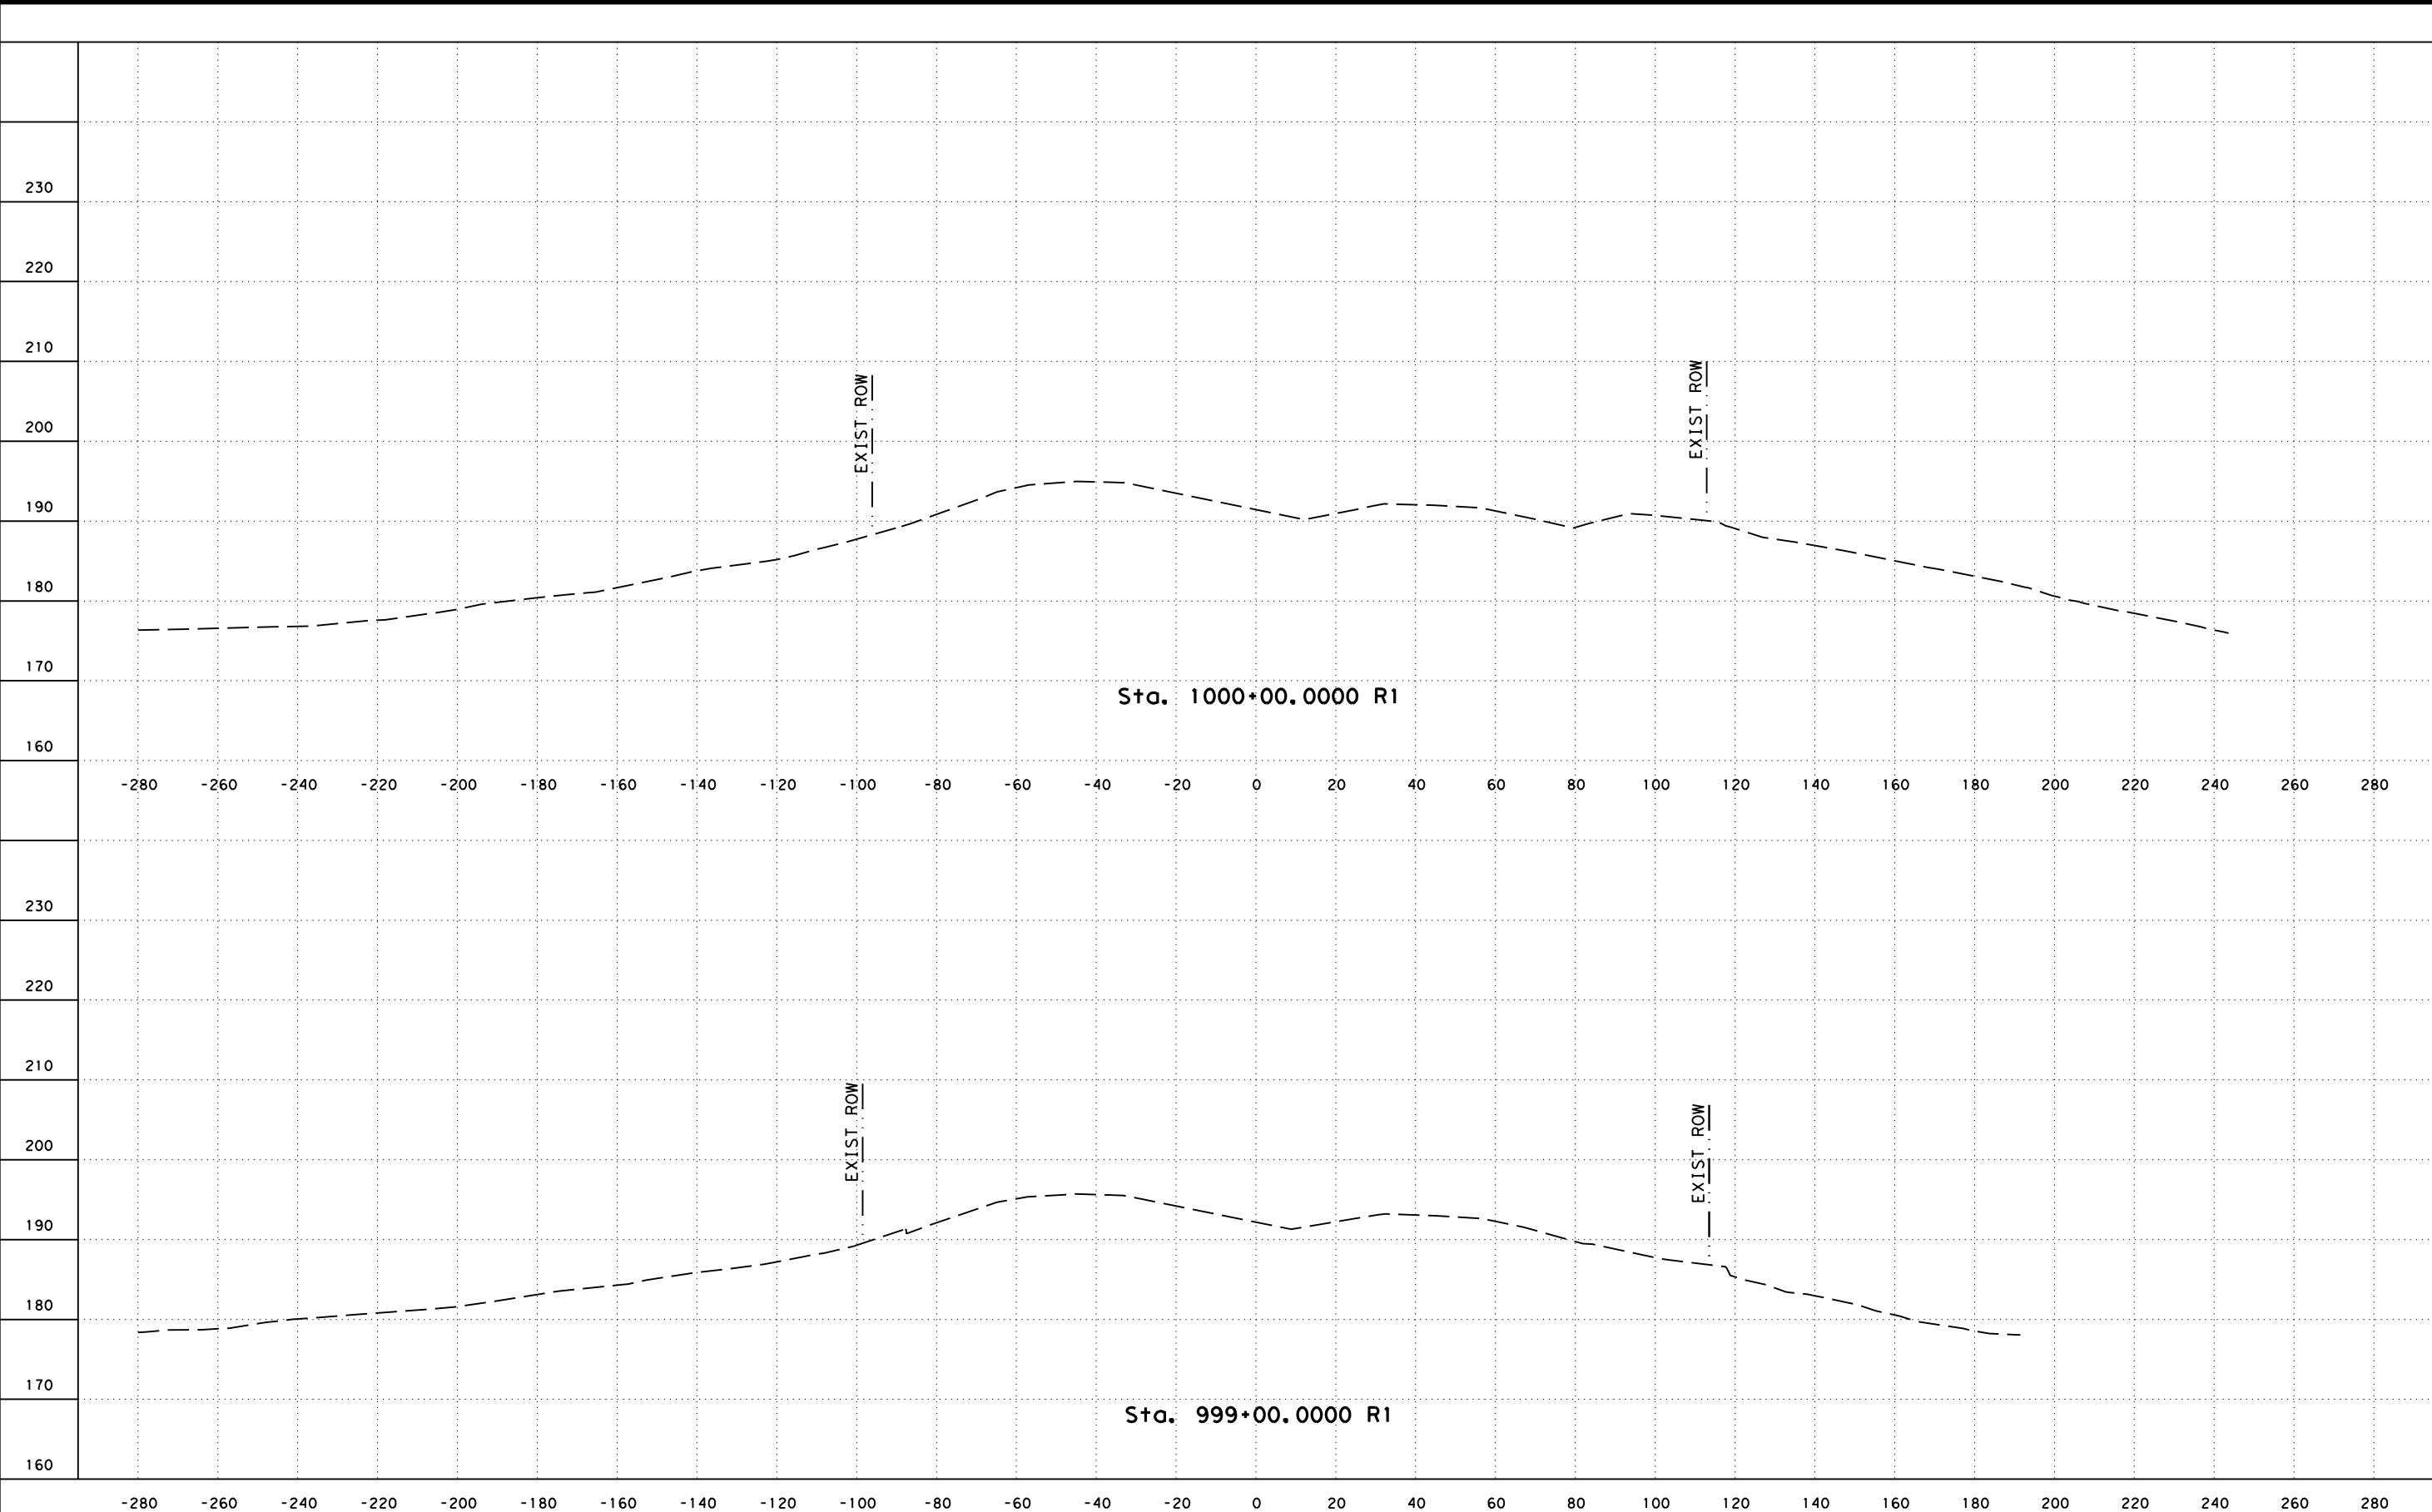


SH 6
CROSS SECTIONS
STA 999+00.0000 R1 STA 1000+00.0000 R1

FED. RD. DIV. NO. 6	FEDERAL AID PROJECT NO.		HIGHWAY NO. SH 6
STATE TEXAS	DISTRICT BRY	COUNTY GRIMES	SHEET NO. 1
CONTROL 0050	SECTION 03	JOB 096	

FILENAME: c:\pwworking\kha\pwworking\elizabeth.wagner\dms1491\SH6**XS01.dgn

DRAWING DATE: 4/1/2021


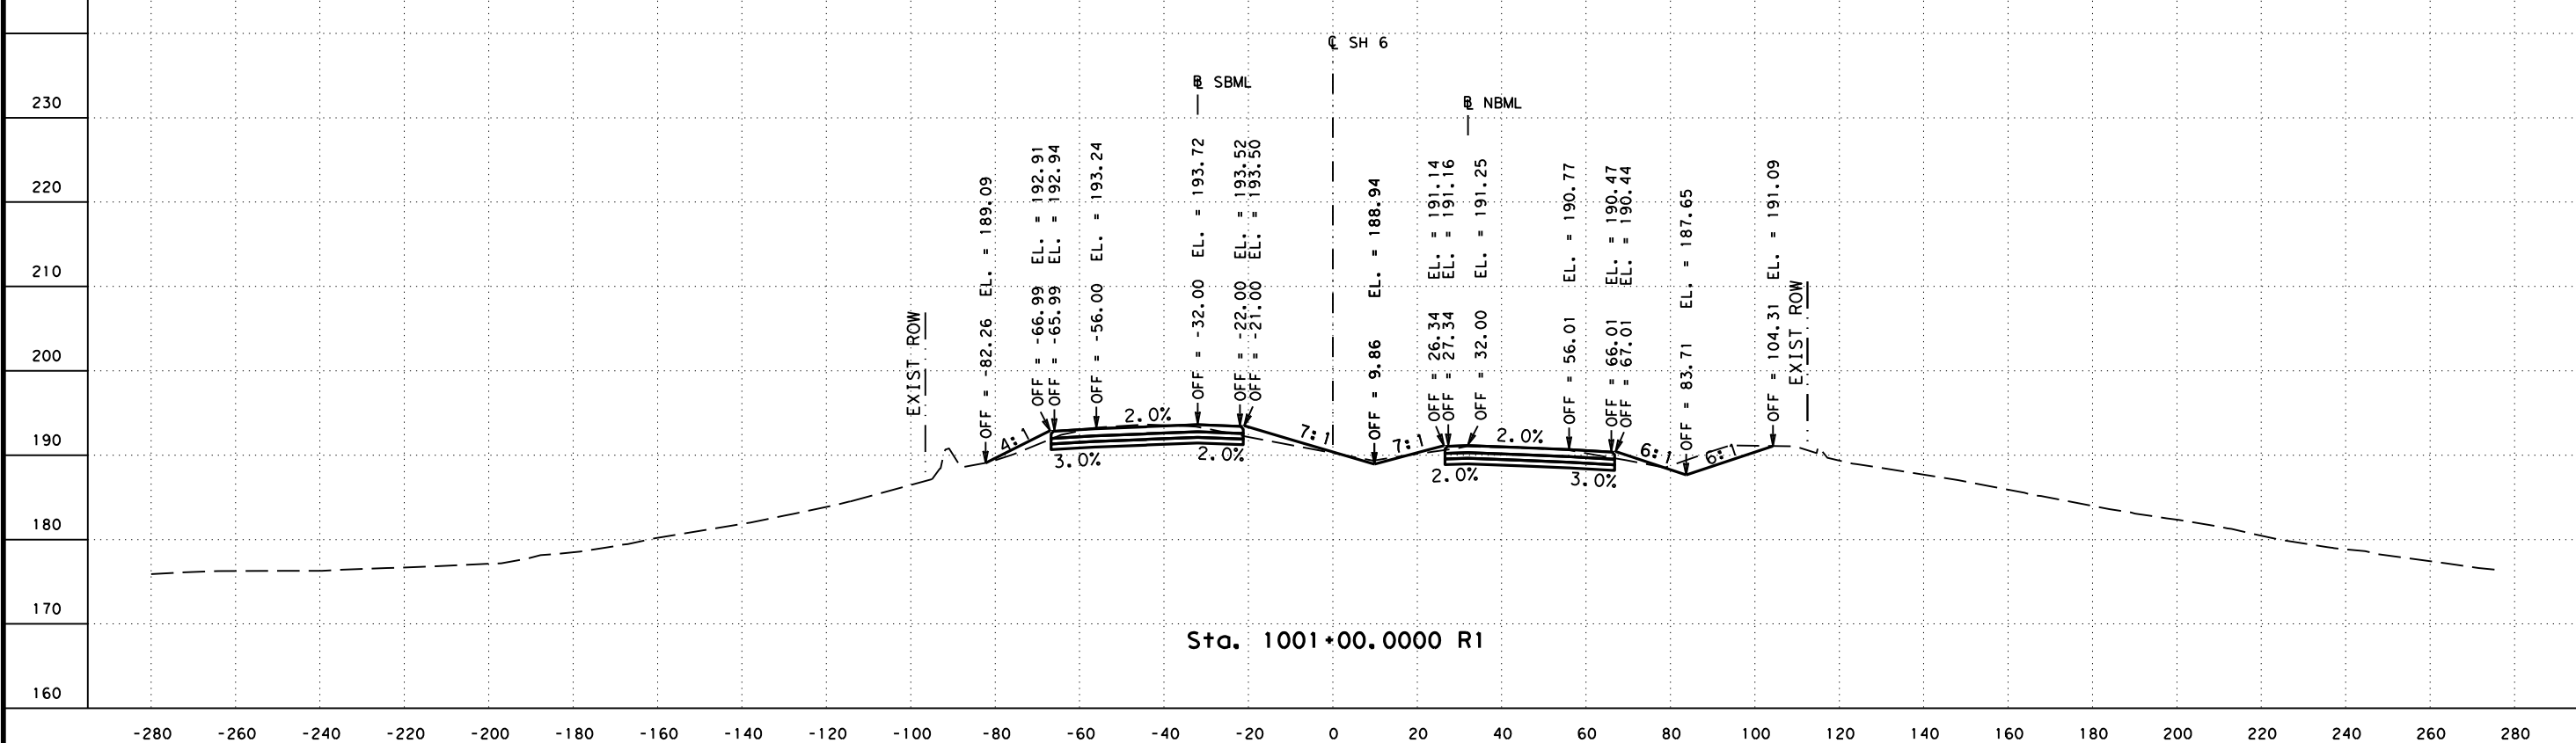
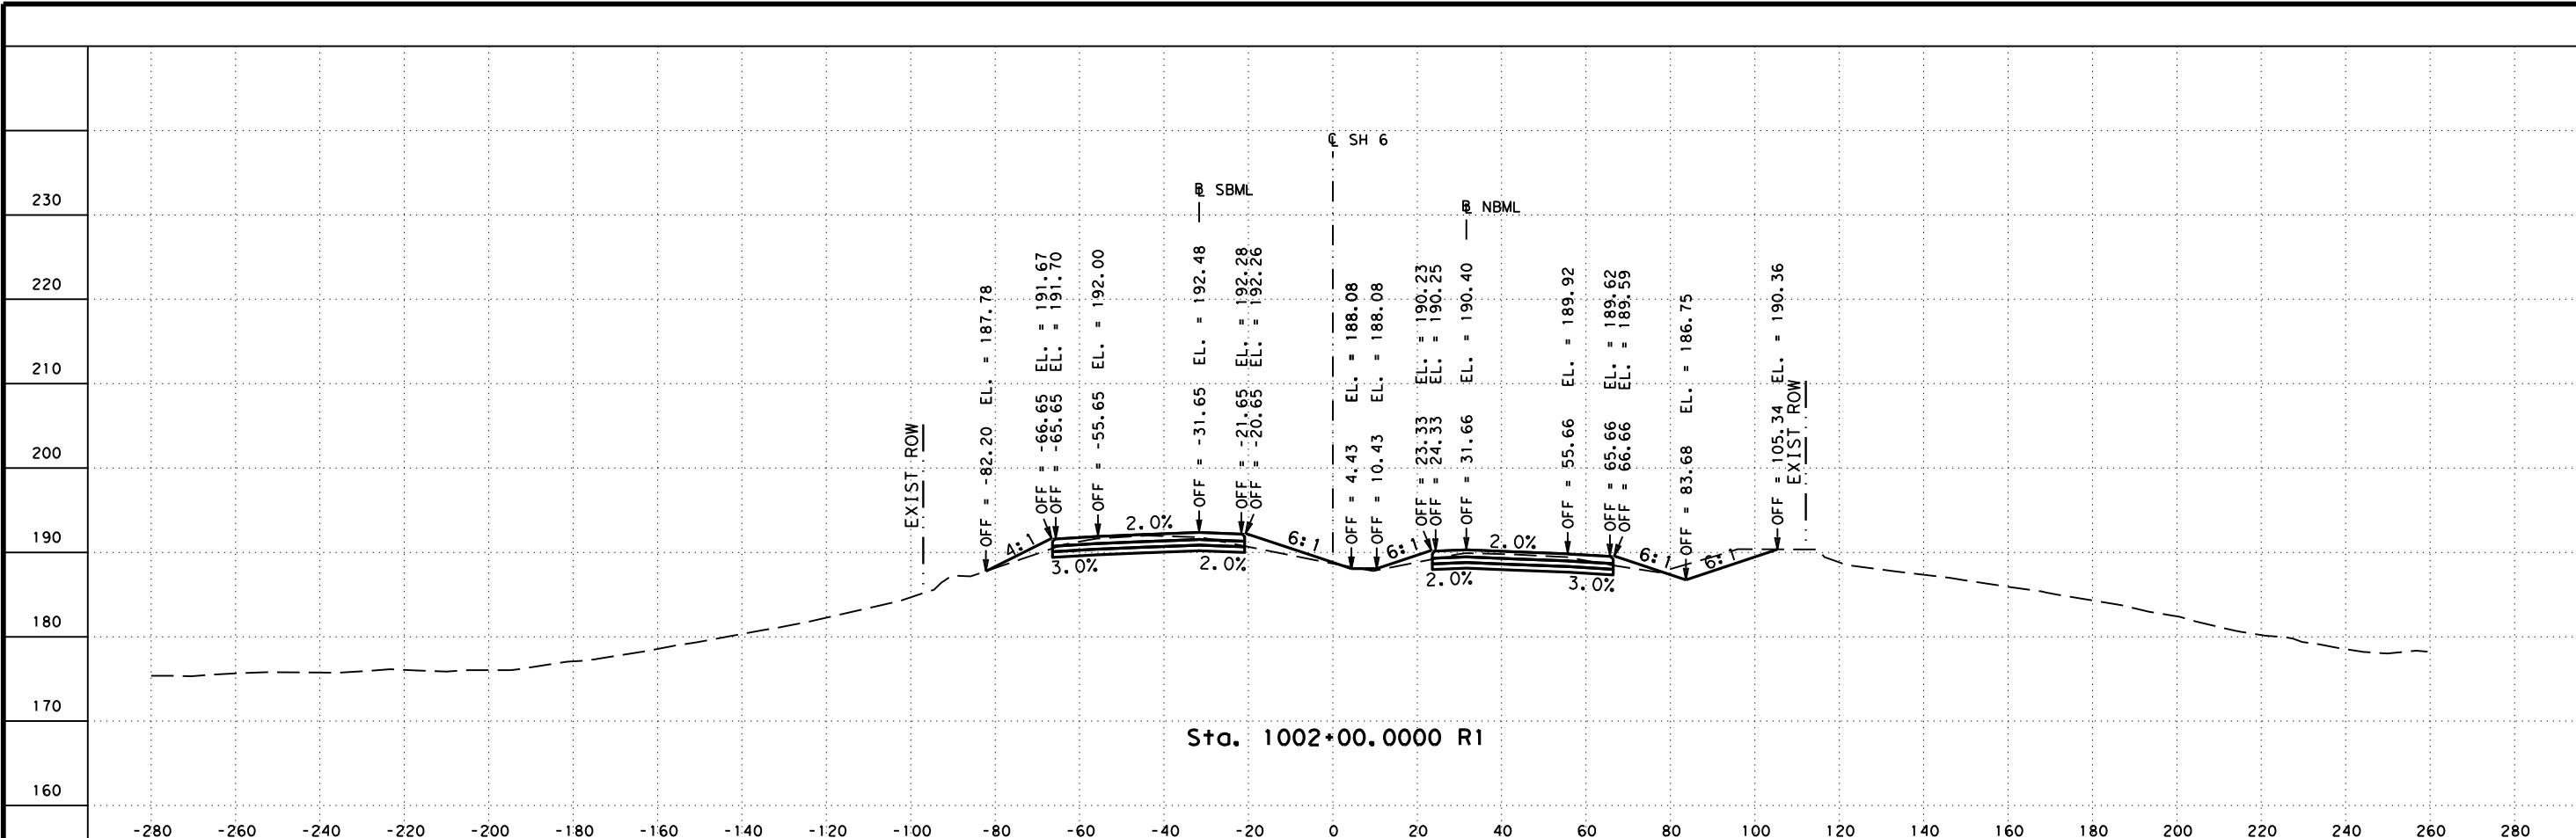


SH 6
 CROSS SECTIONS
 STA 1001+00.0000 R1 STA 1002+00.0000 R1

FED. RD. DIV. NO. 6	FEDERAL AID PROJECT NO.		HIGHWAY NO. SH 6
STATE TEXAS	DISTRICT BRY	COUNTY GRIMES	SHEET NO. 2
CONTROL 0050	SECTION 03	JOB 096	

FILENAME: c:\pwworking\kha\pwwprod\elizabeth_wagner\dms1491\SH6**K**XS01.dgn

DRAWING DATE: 4/1/2021

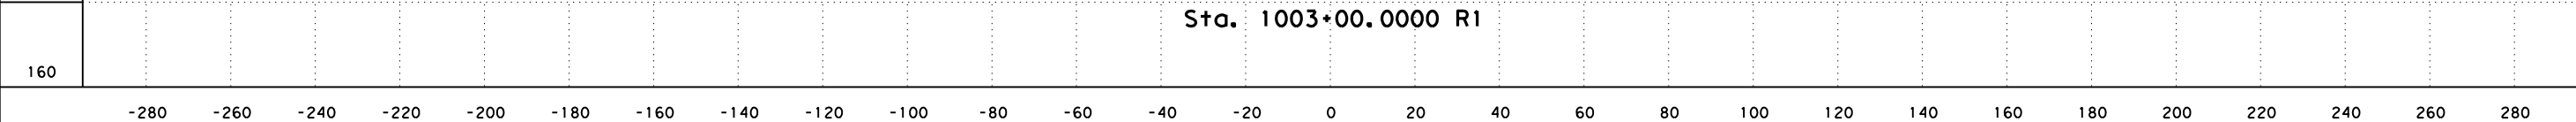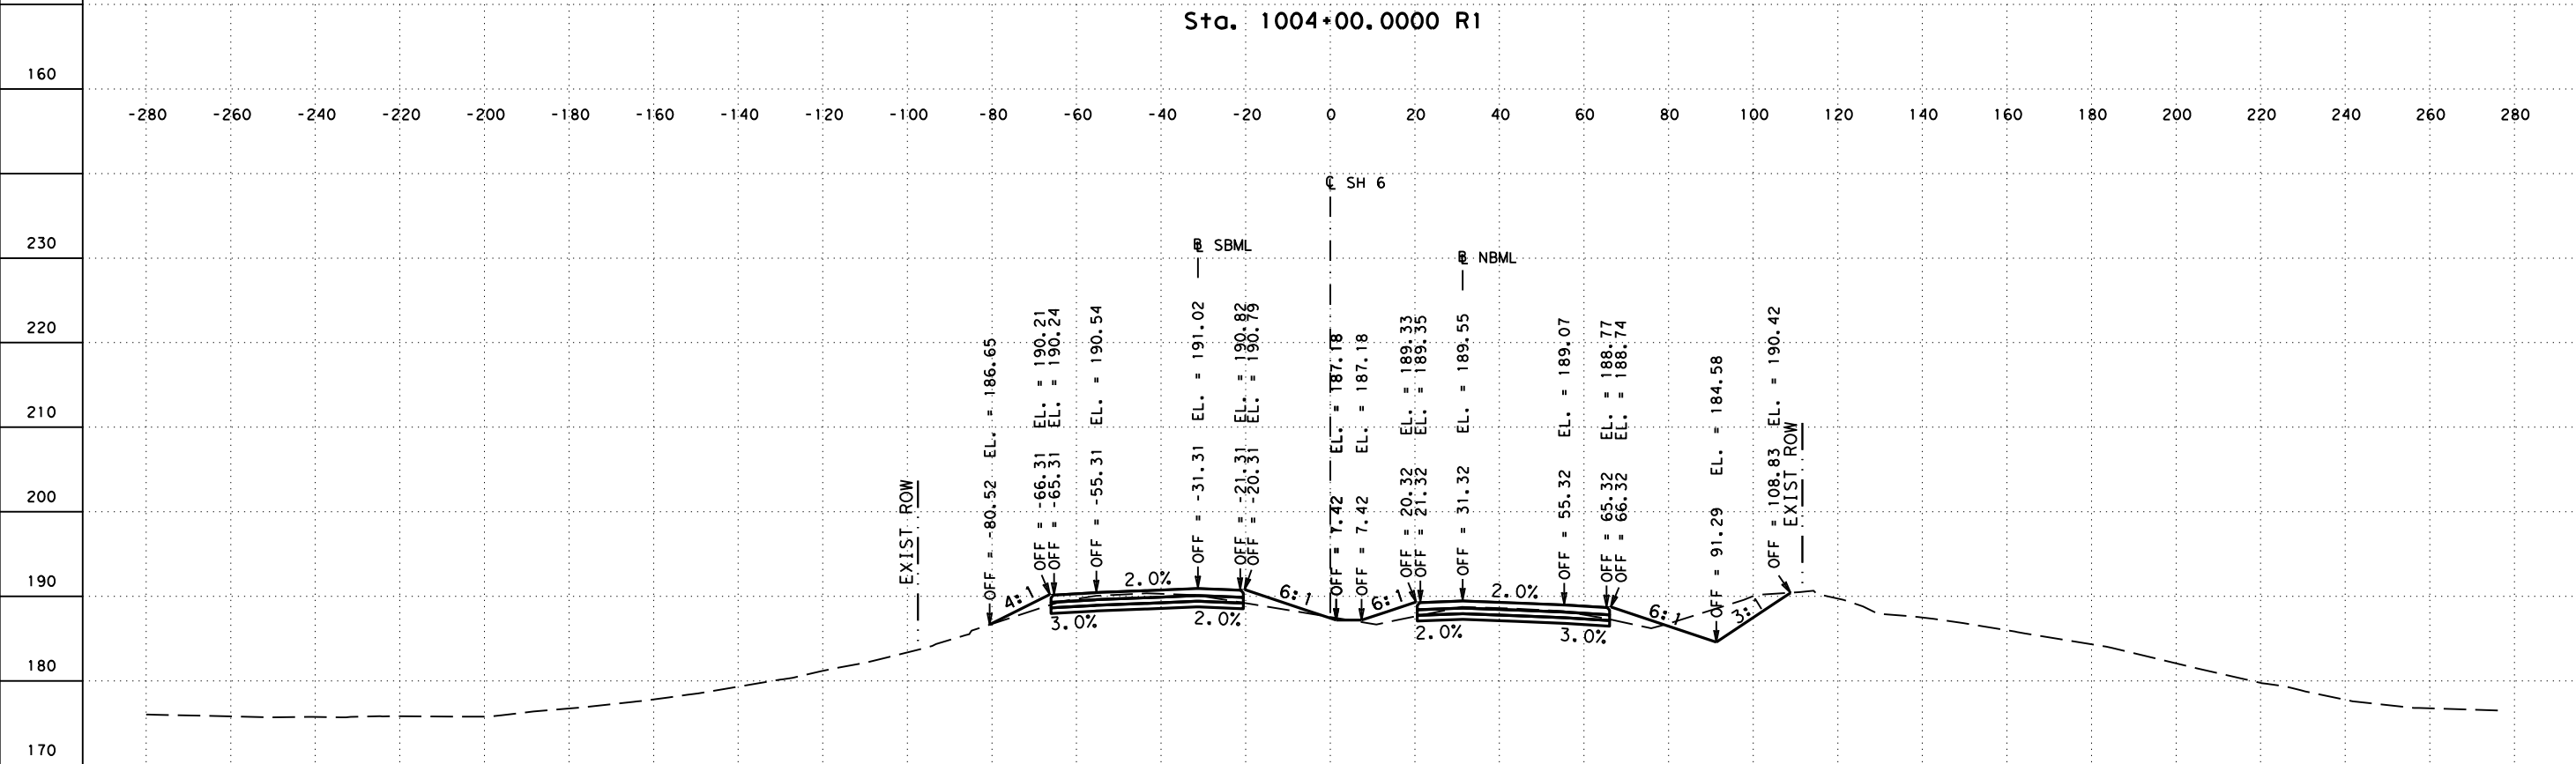
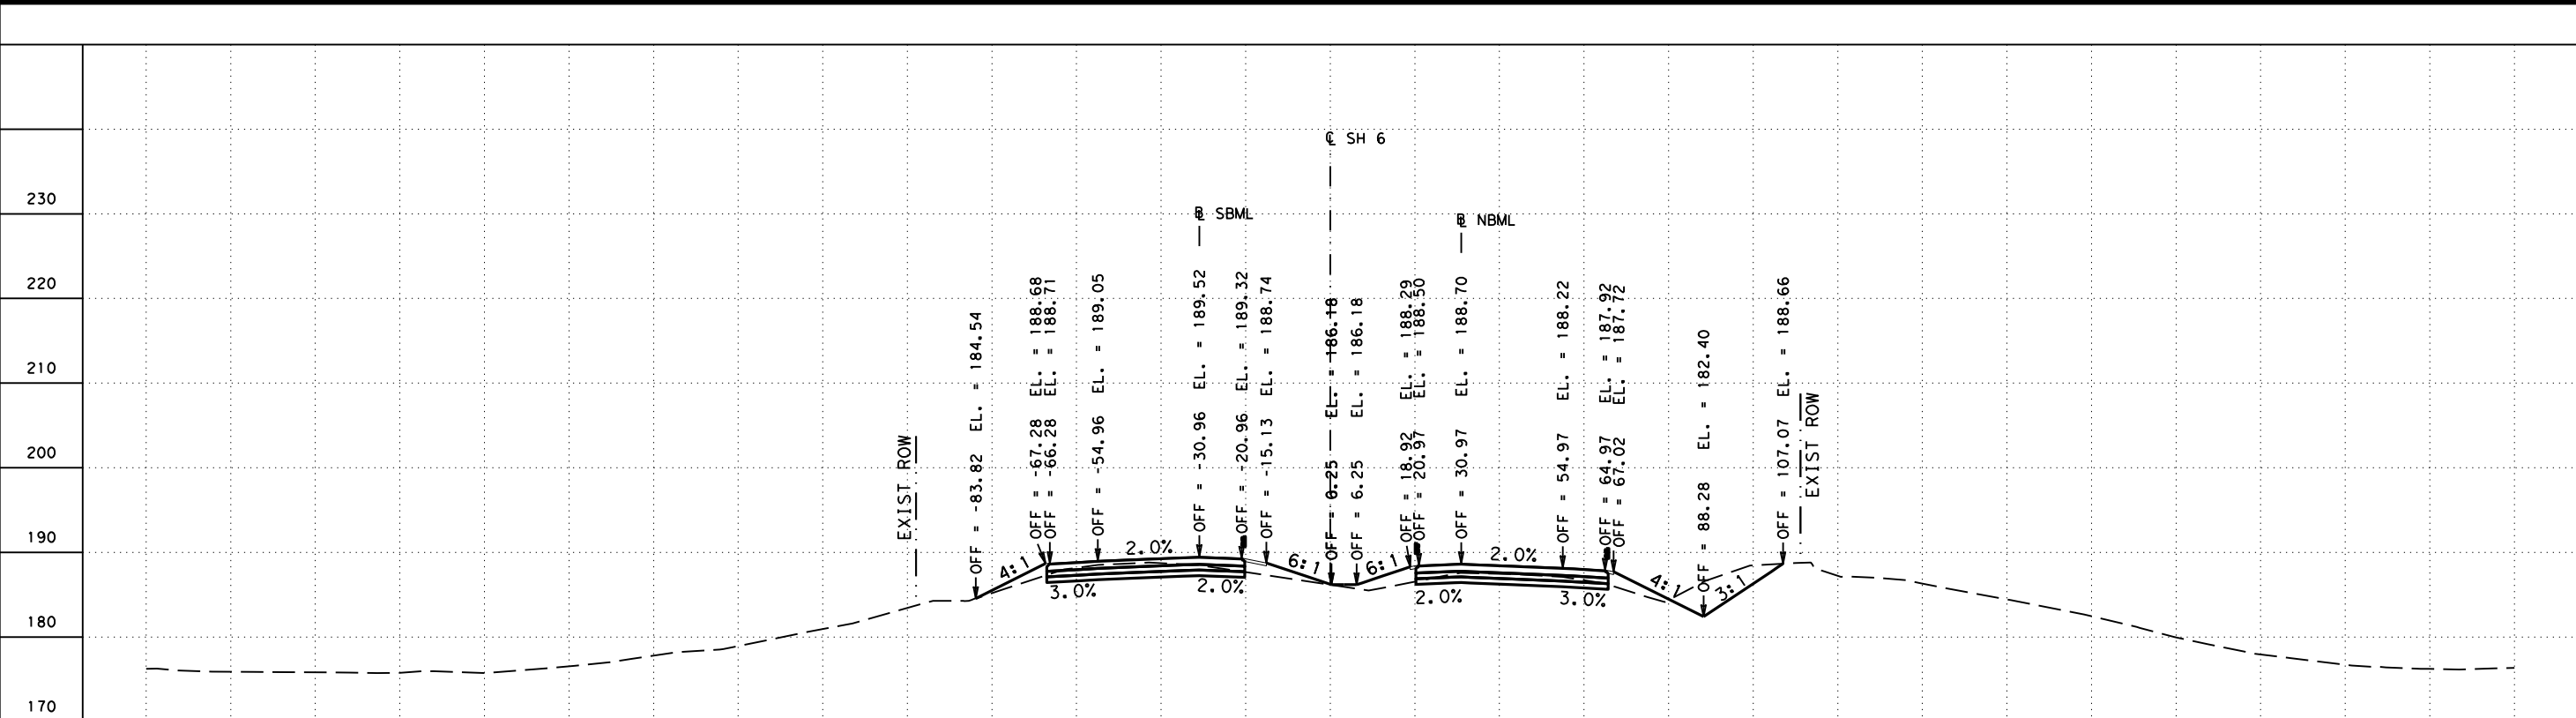


SH 6
 CROSS SECTIONS
 STA 1003+00.0000 R1 STA 1004+00.0000 R1

FED. RD. DIV. NO. 6	FEDERAL AID PROJECT NO.		HIGHWAY NO. SH 6
STATE TEXAS	DISTRICT BRY	COUNTY GRIMES	SHEET NO. 3
CONTROL 0050	SECTION 03	JOB 096	

FILENAME: c:\pwworking\kha\pwork\elizabeth wagner\dms1491\SH6**K**XS01.dgn



DRAWING DATE: 4/1/2021

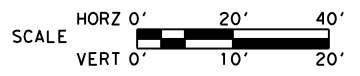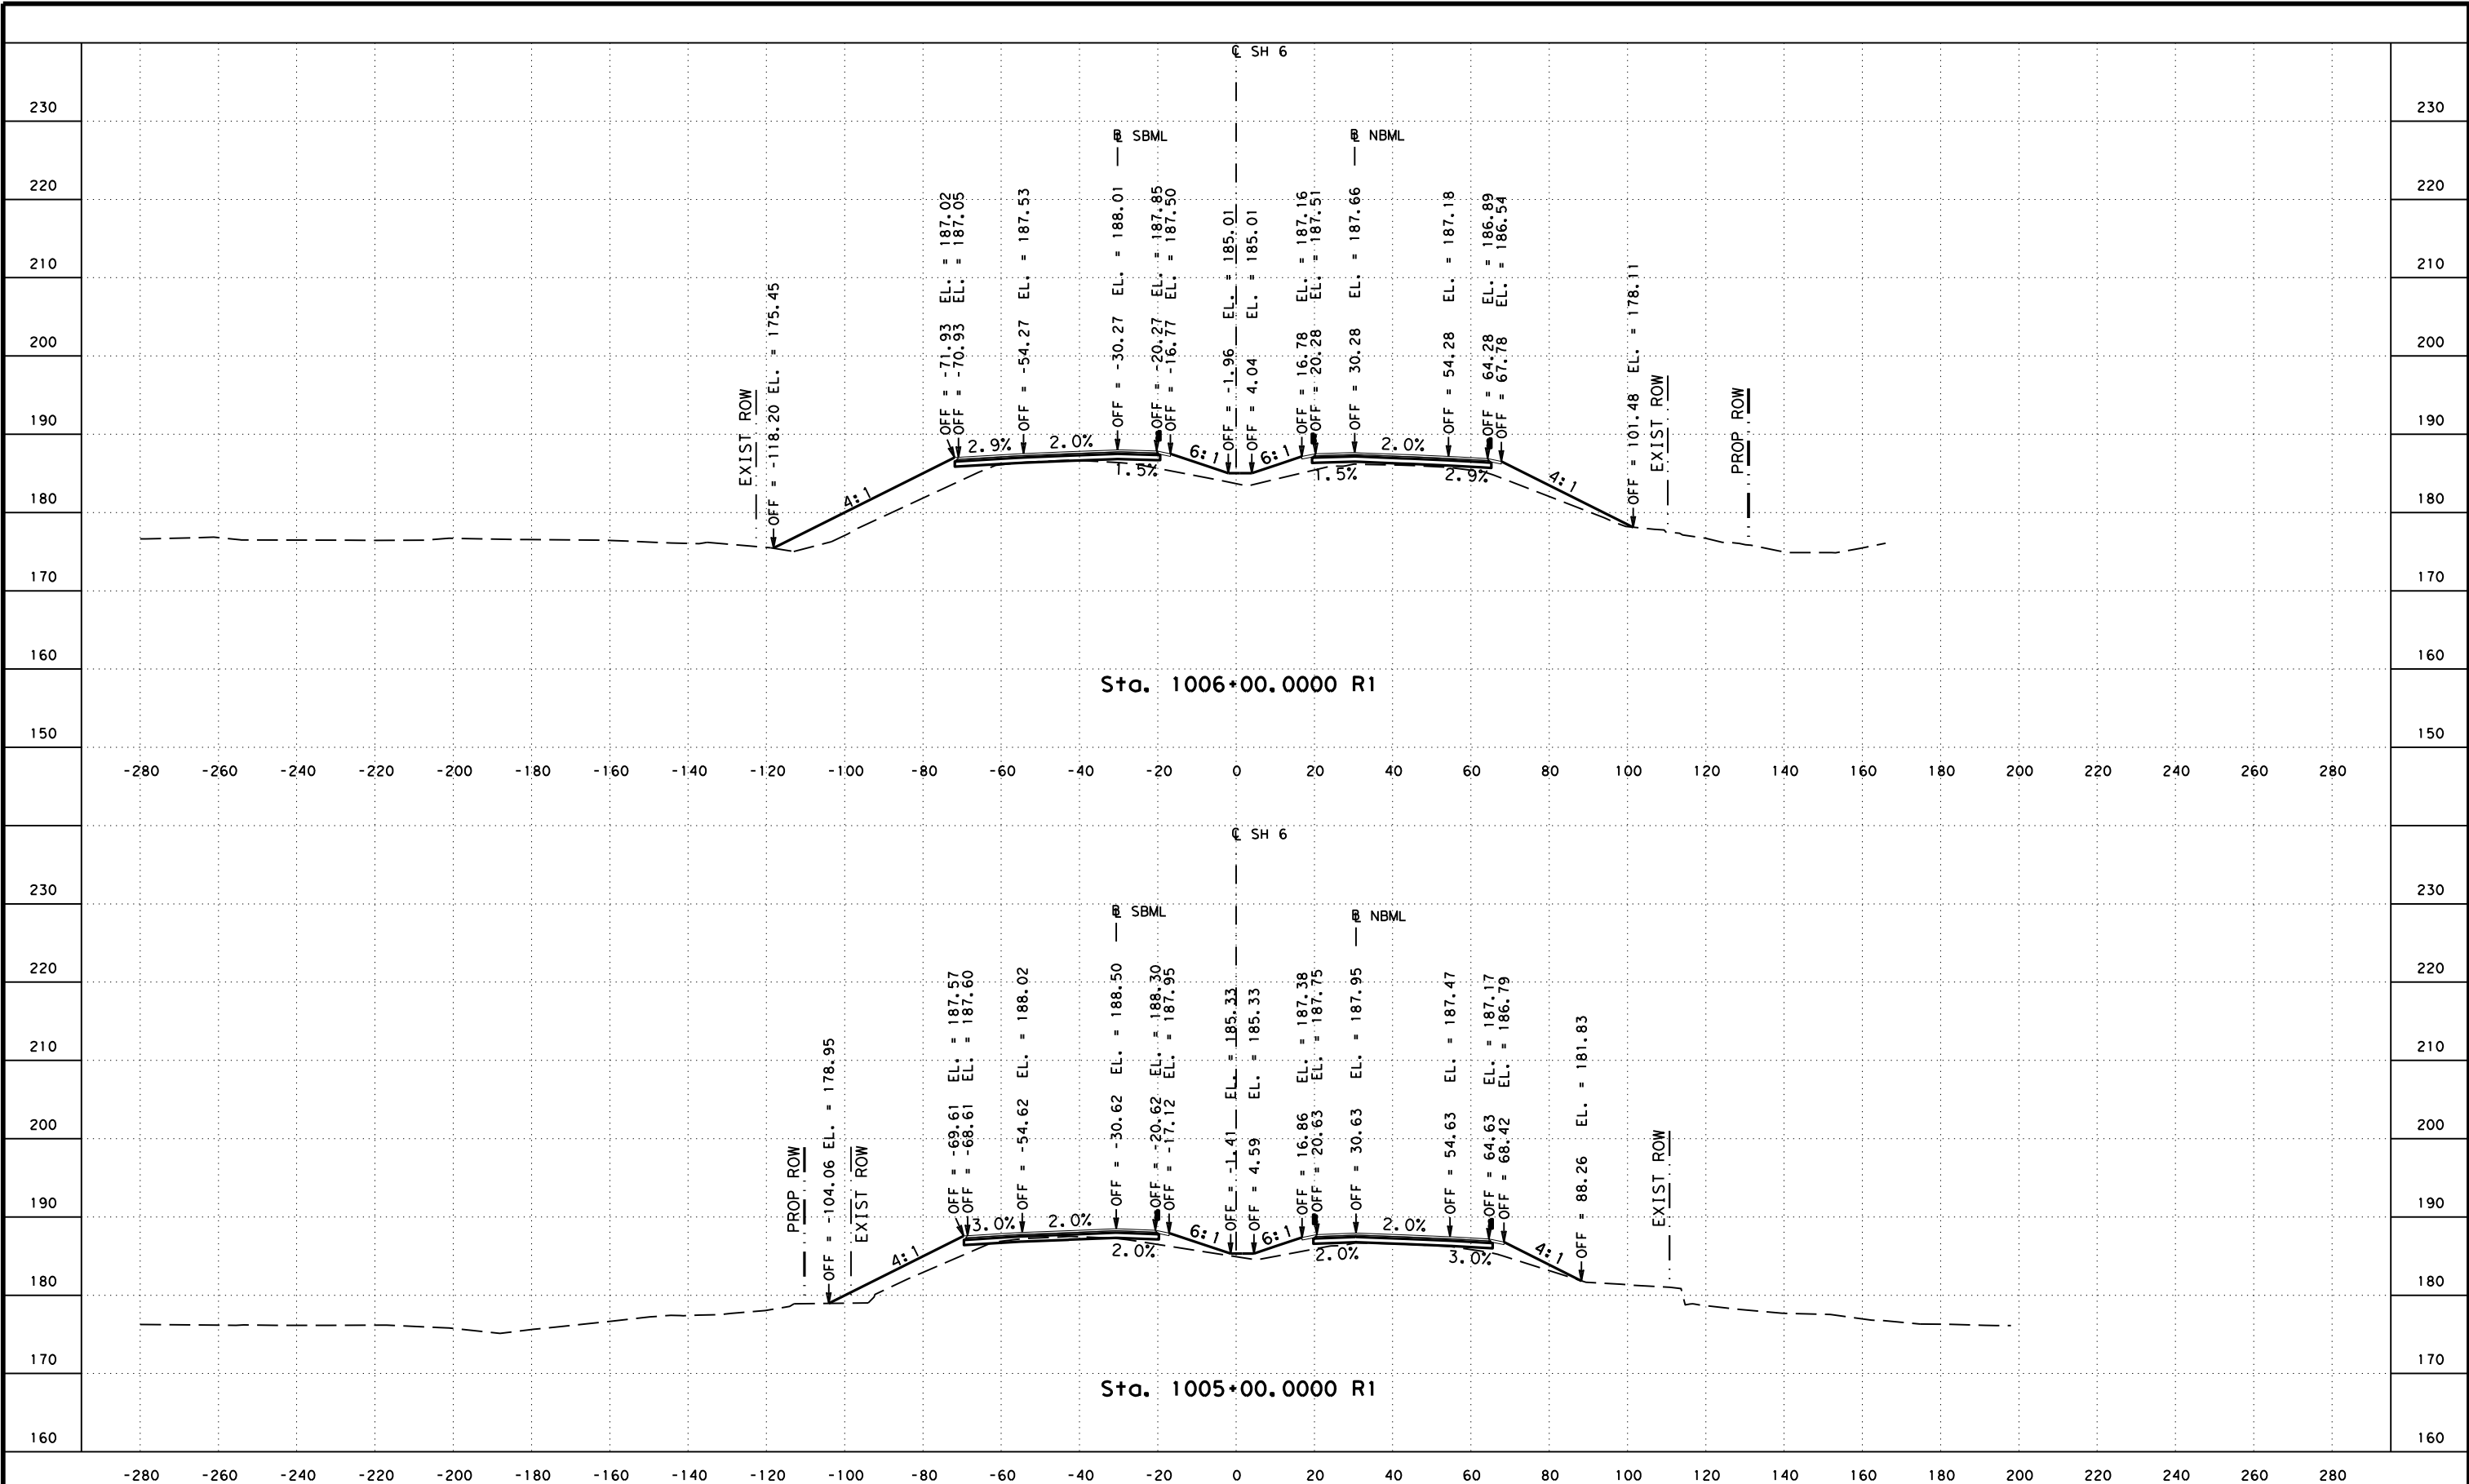

SH 6
CROSS SECTIONS
STA 1005+00.0000 R1 STA 1006+00.0000 R1

FED. RD. DIV. NO. 6	FEDERAL AID PROJECT NO.		HIGHWAY NO. SH 6
STATE TEXAS	DISTRICT BRY	COUNTY GRIMES	SHEET NO. 4
CONTROL 0050	SECTION 03	JOB 096	

FILENAME: c:\pwworking\kha\pwworking\lizabeth_wagner\dms81491\sh6**XS01.dgn
DRAWING DATE: 4/1/2021


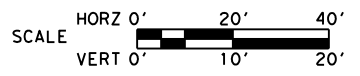
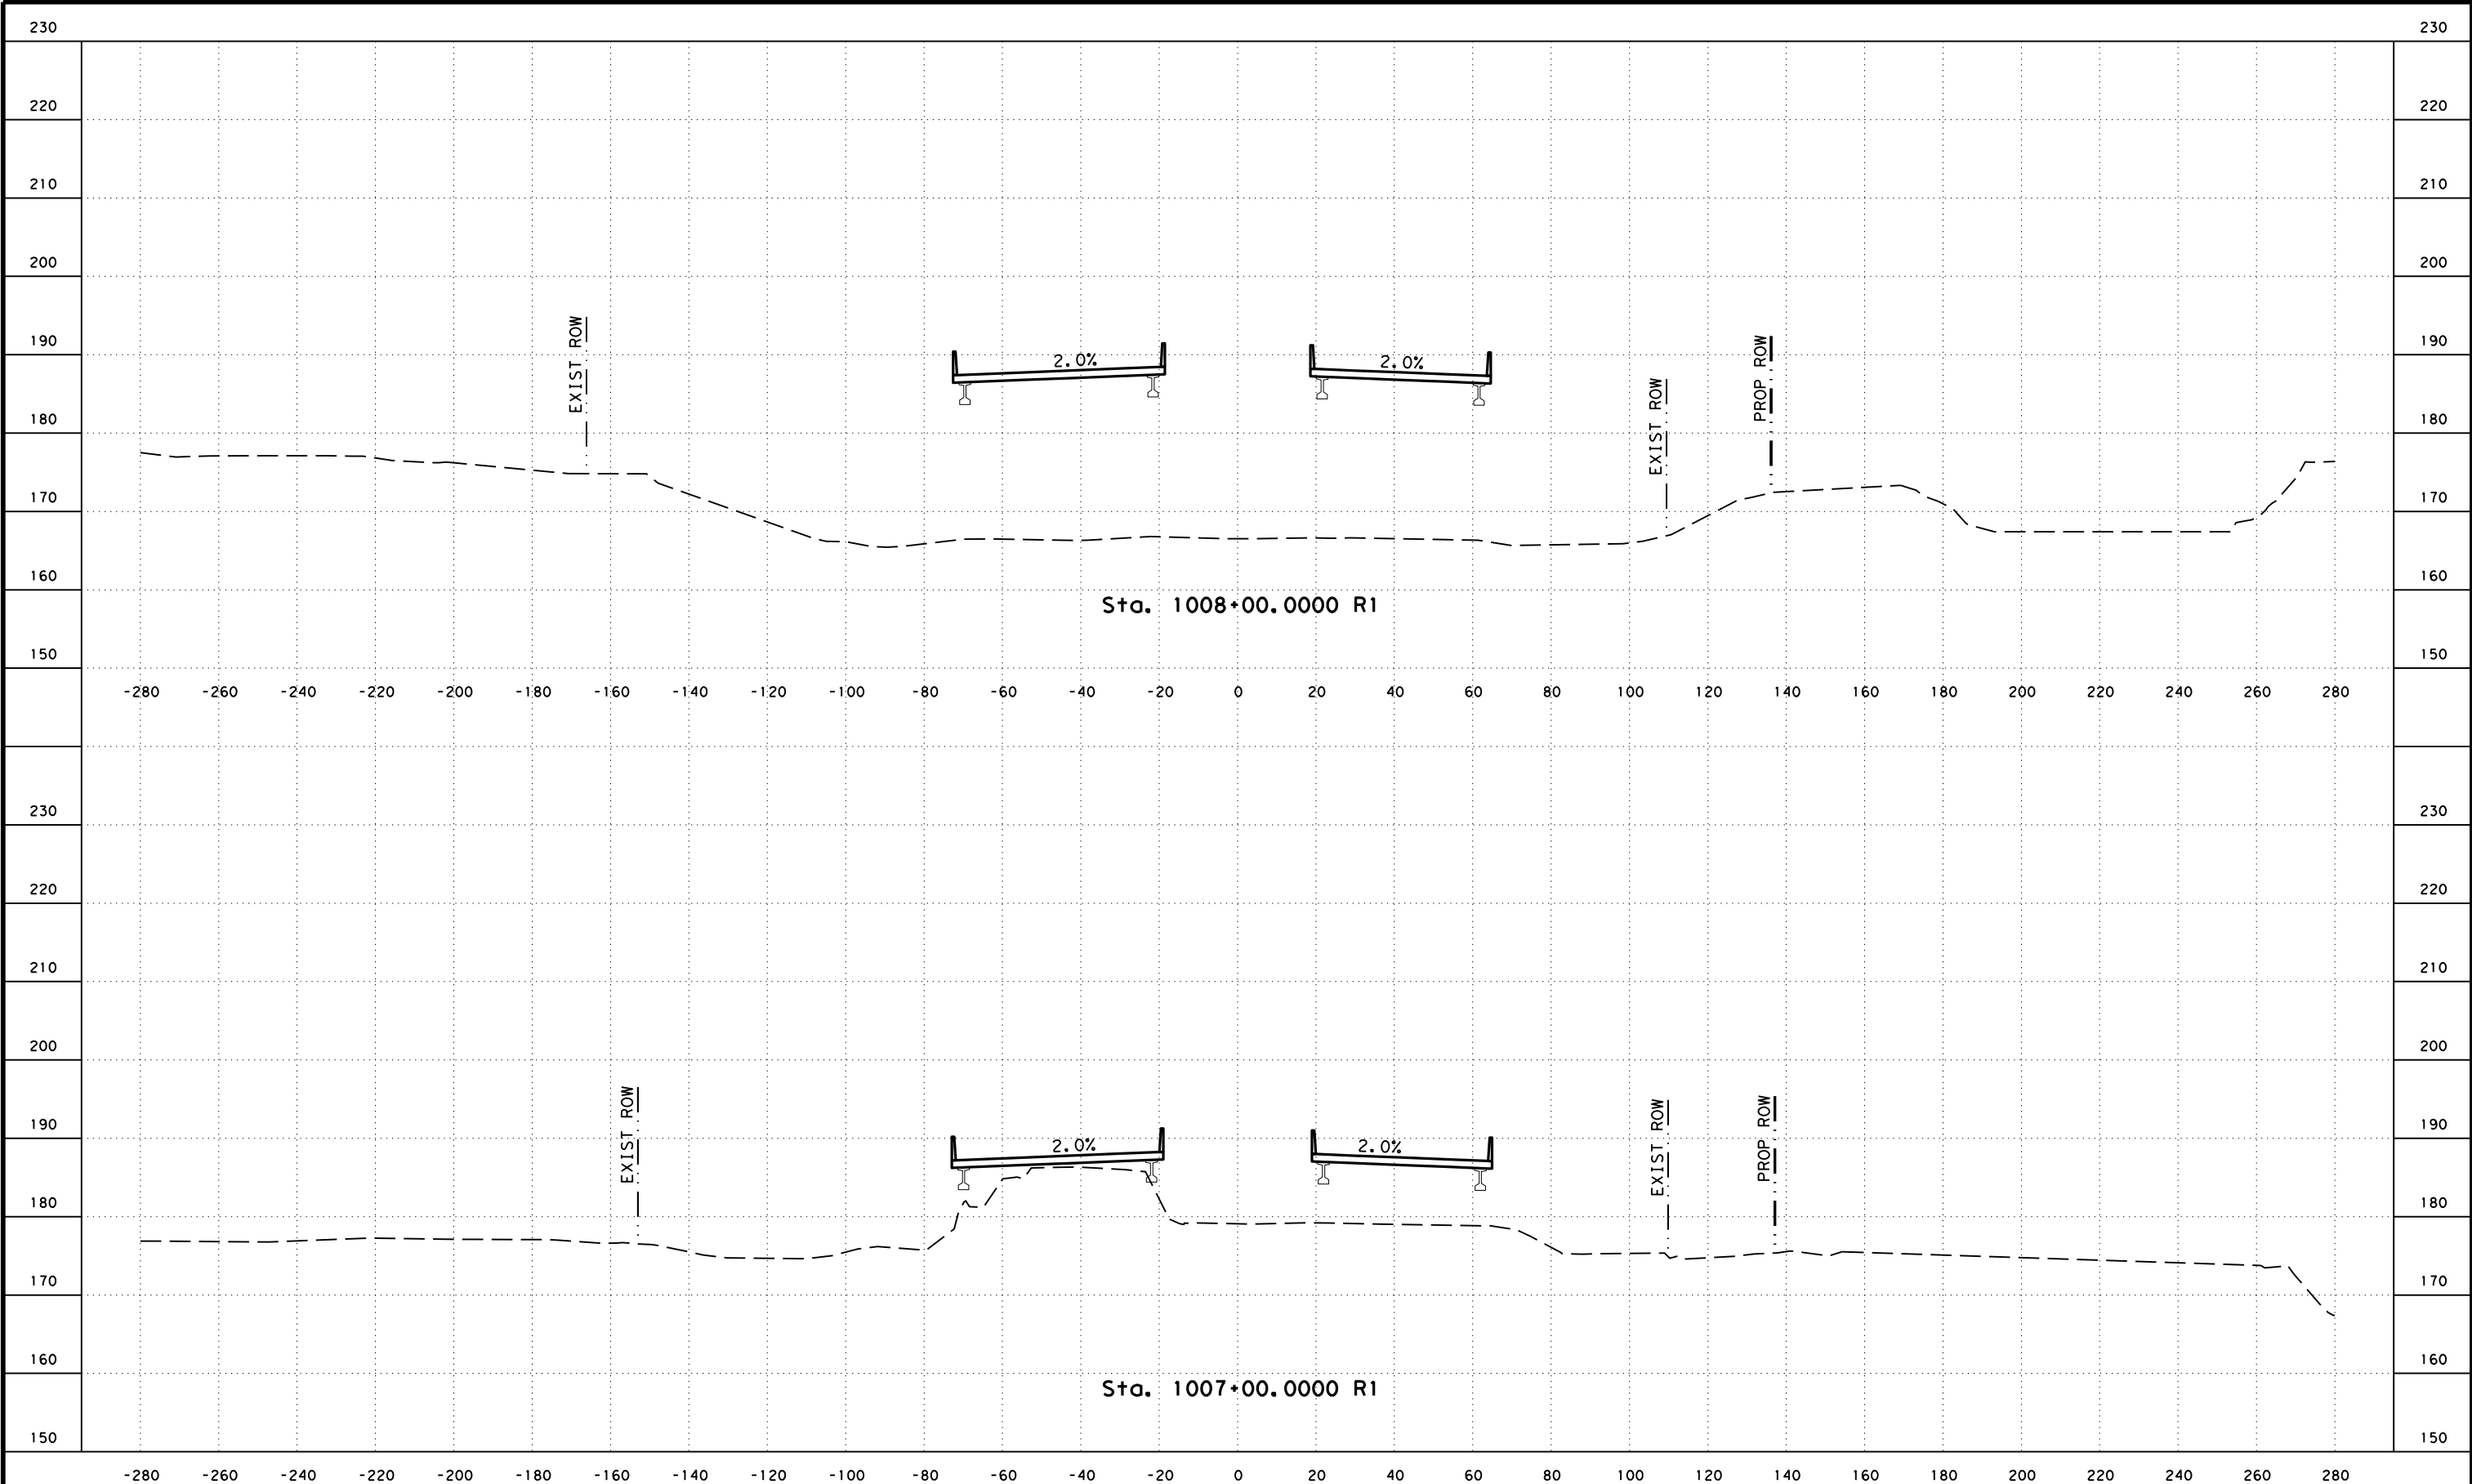


SH 6
CROSS SECTIONS
STA 1007+00.0000 R1 STA 1008+00.0000 R1

FED. RD. DIV. NO. 6	FEDERAL AID PROJECT NO.		HIGHWAY NO. SH 6
STATE TEXAS	DISTRICT BRY	COUNTY GRIMES	SHEET NO. 5
CONTROL 0050	SECTION 03	JOB 096	

FILENAME: c:\pwworking\kha\pwwprod\elizabeth_wagner\dms81491\Sh6**XS01.dgn

DRAWING DATE: 4/1/2021

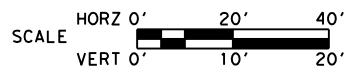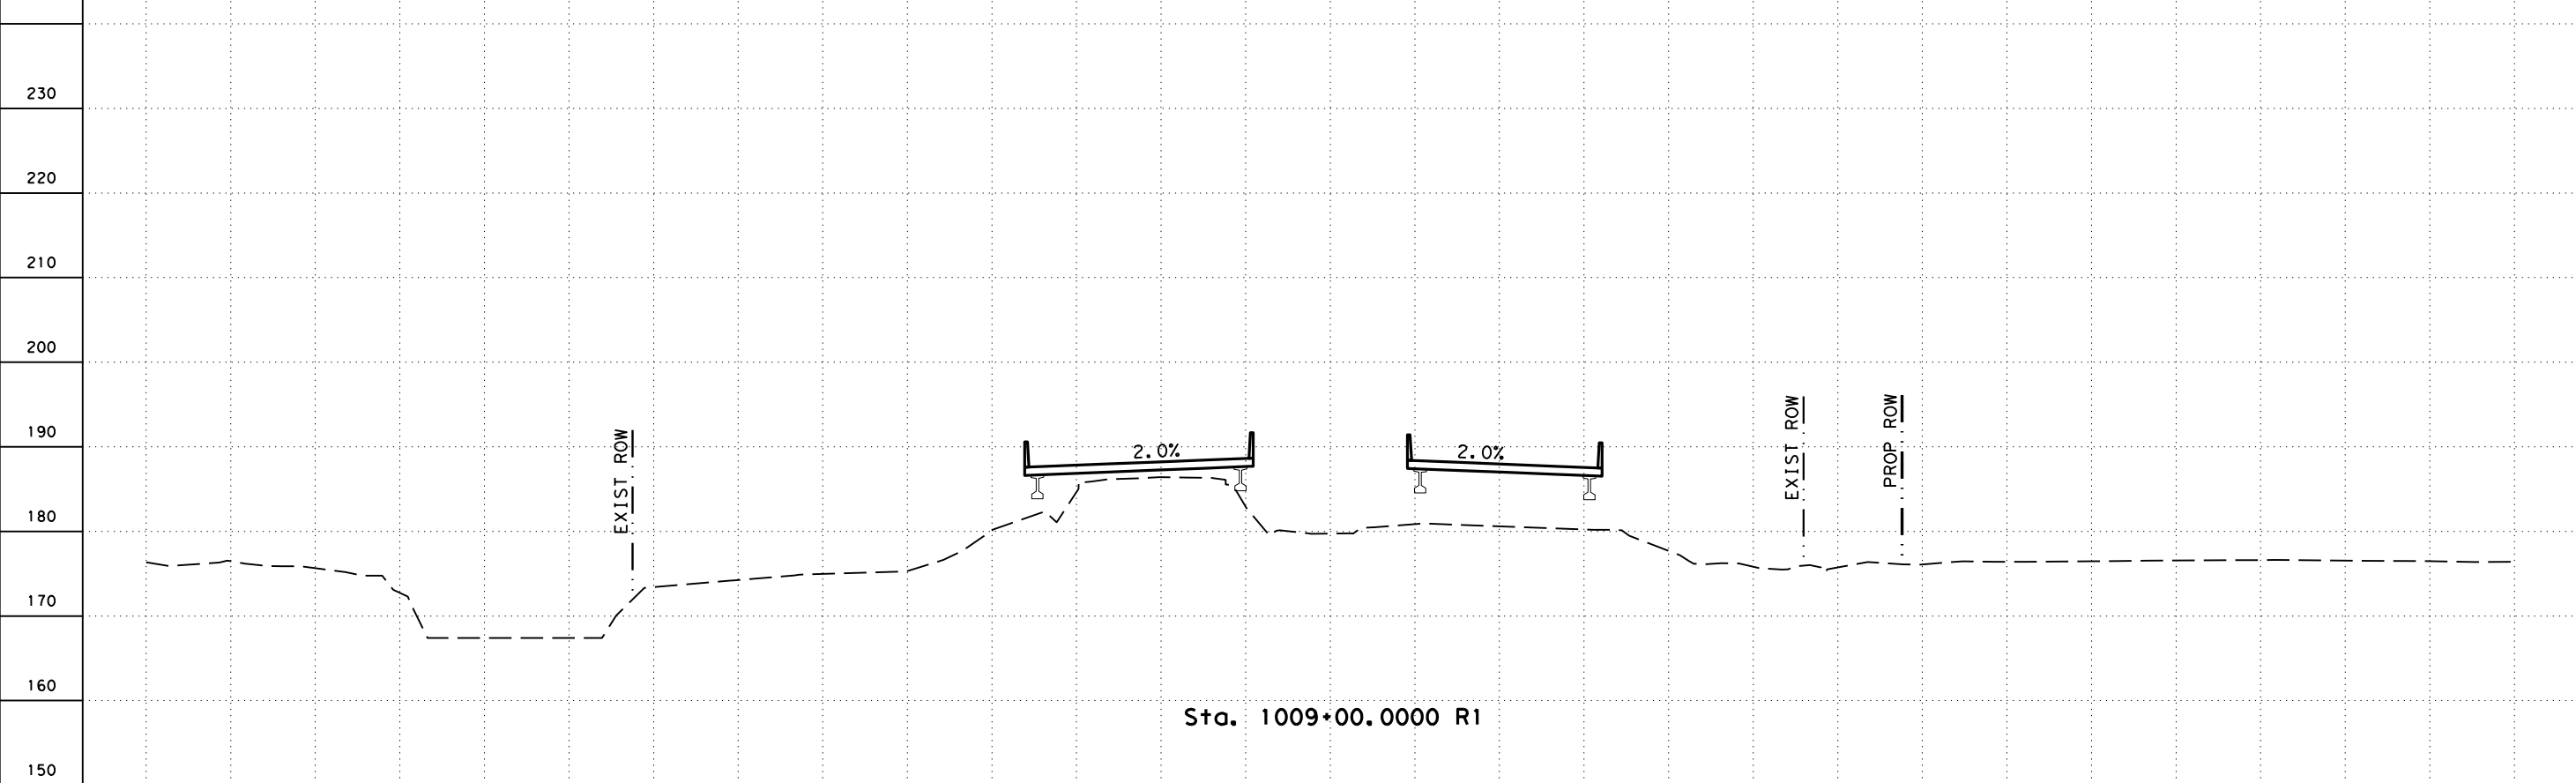
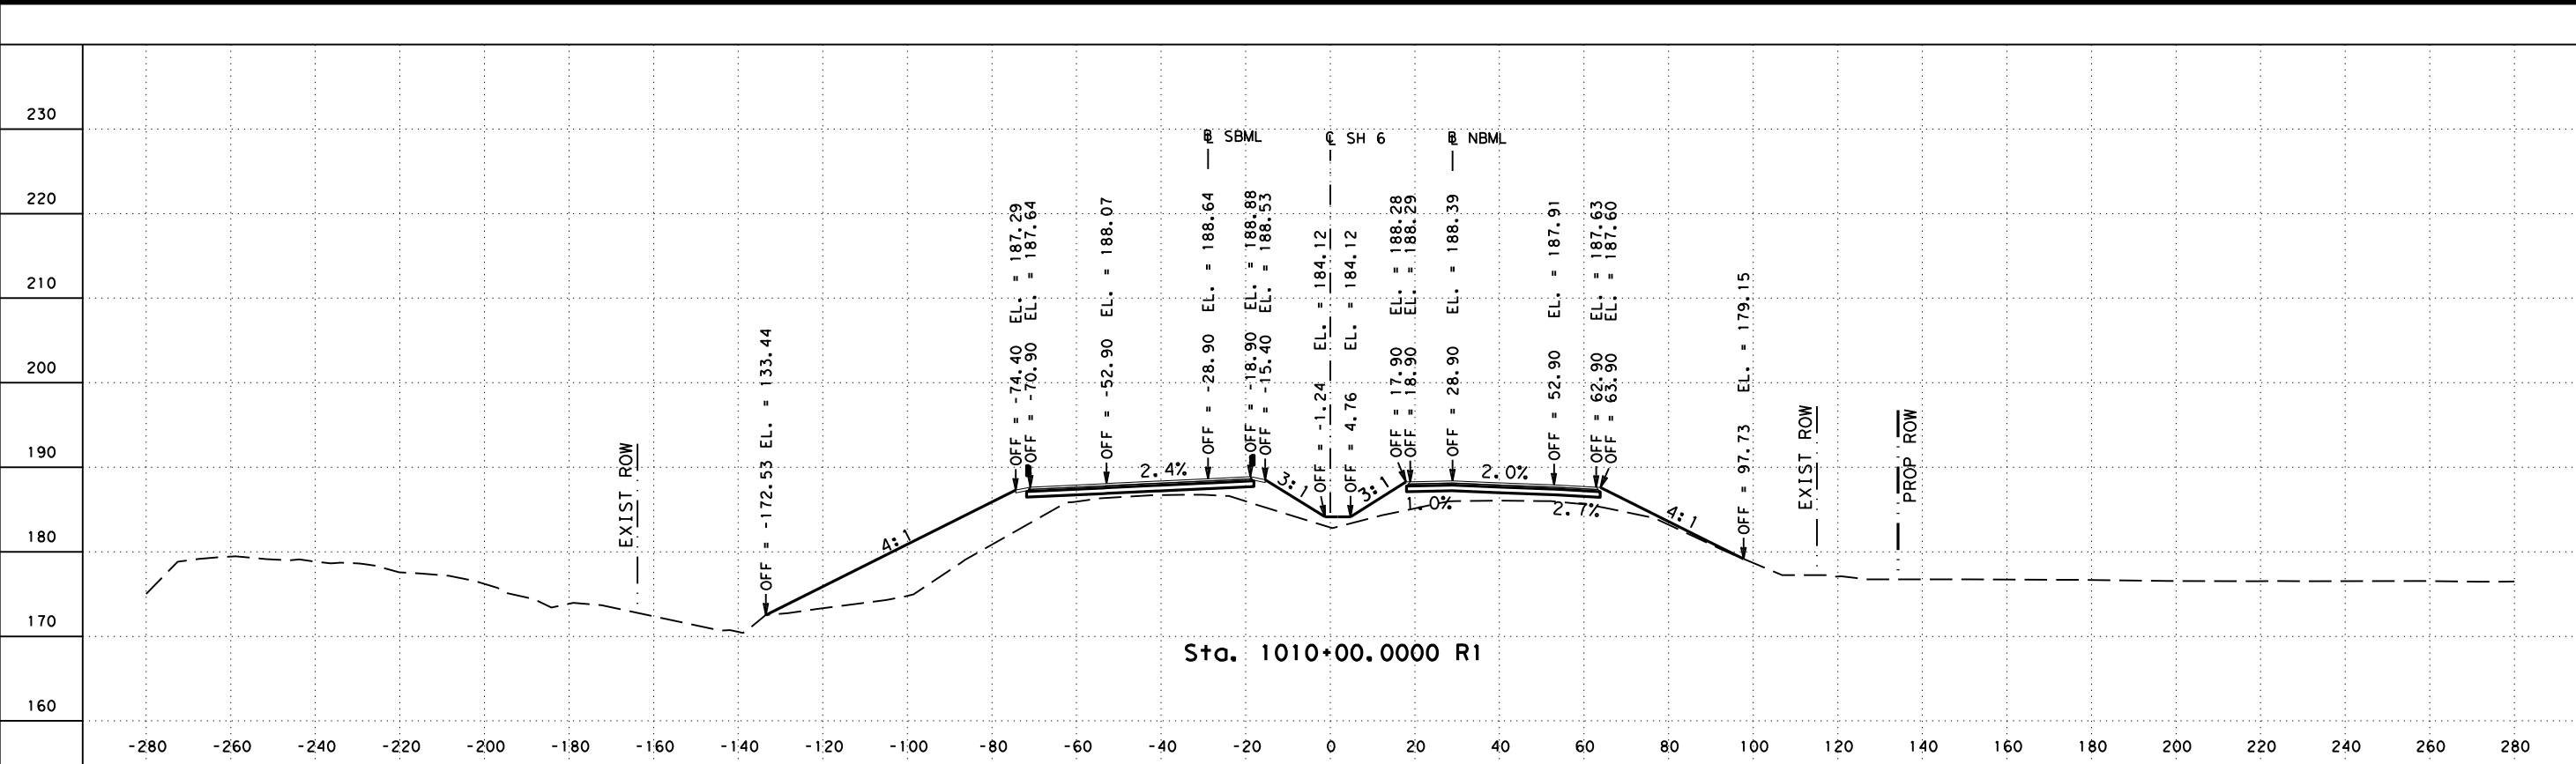


SH 6
 CROSS SECTIONS
 STA 1009-00.0000 R1 STA 1010-00.0000 R1

FED. RD. DIV. NO. 6	FEDERAL AID PROJECT NO.		HIGHWAY NO. SH 6
STATE TEXAS	DISTRICT BRY	COUNTY GRIMES	SHEET NO. 6
CONTROL 0050	SECTION 03	JOB 096	

FILENAME: c:\pwworking\kha\pwworking\elizabeth.wagner\dms1491\SH6**K**XS01.dgn

DRAWING DATE: 4/1/2021

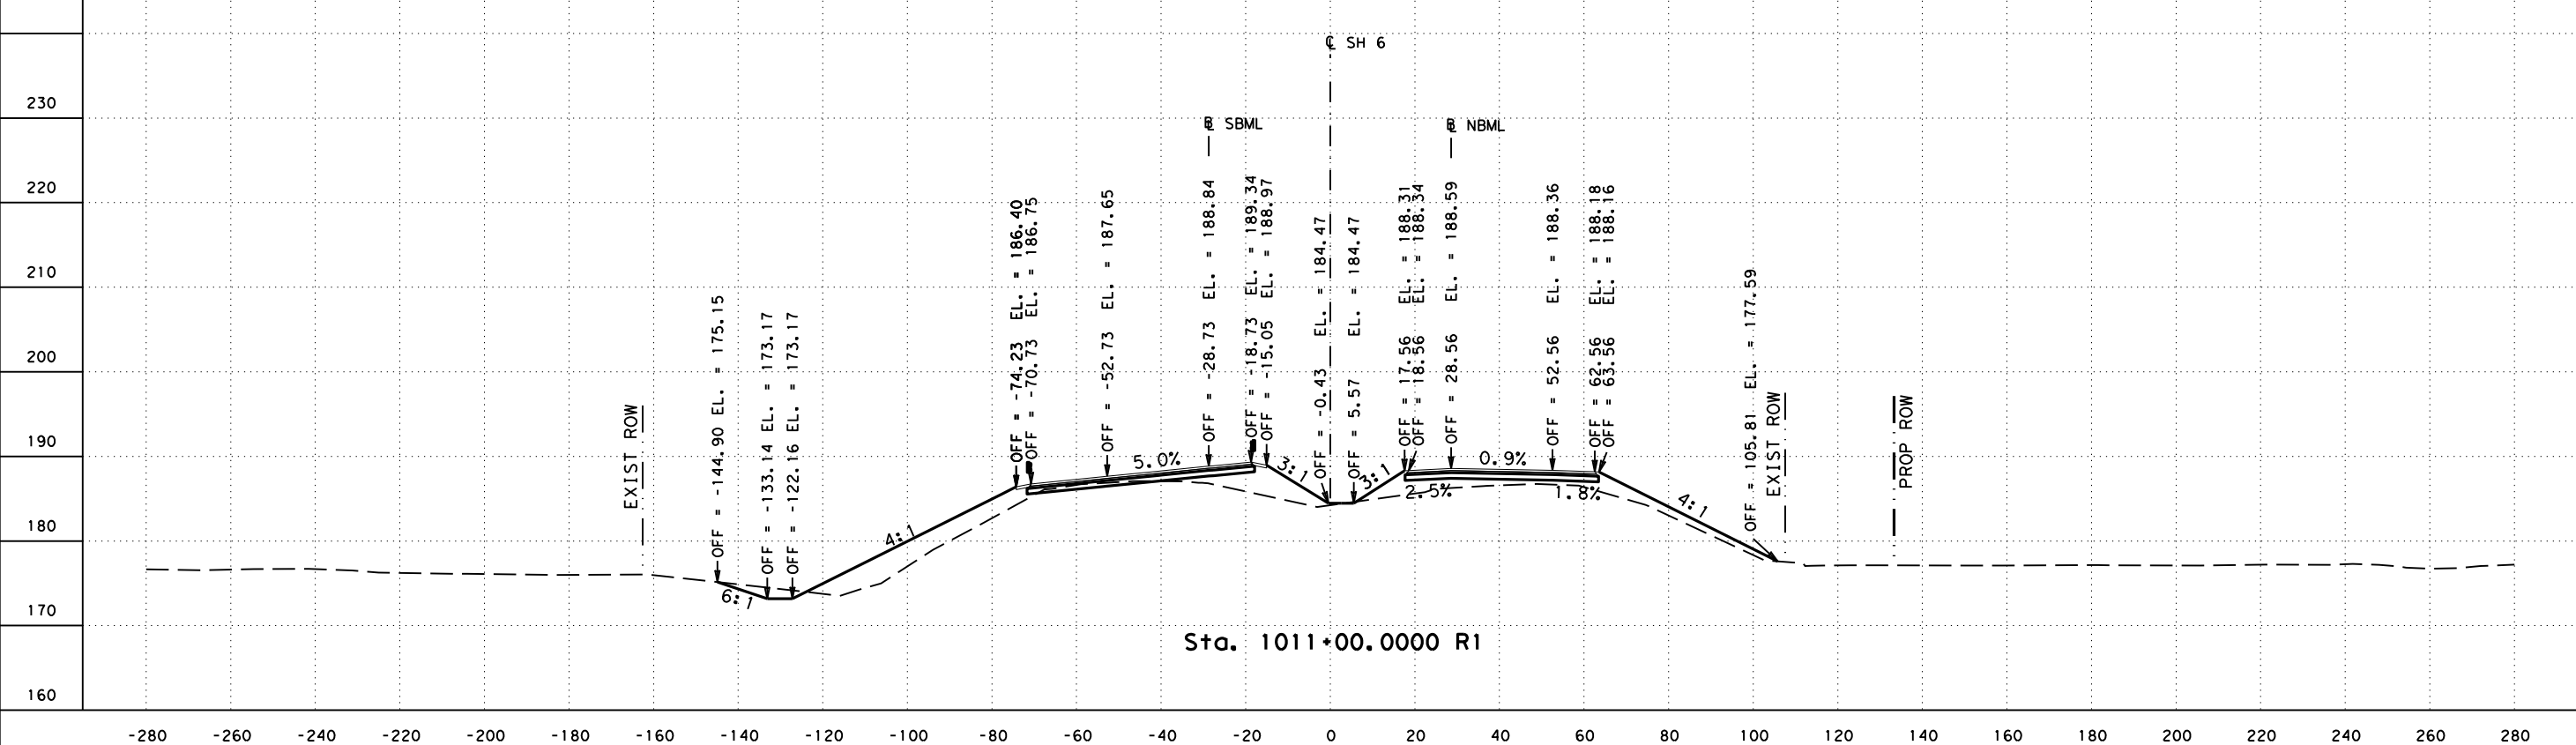
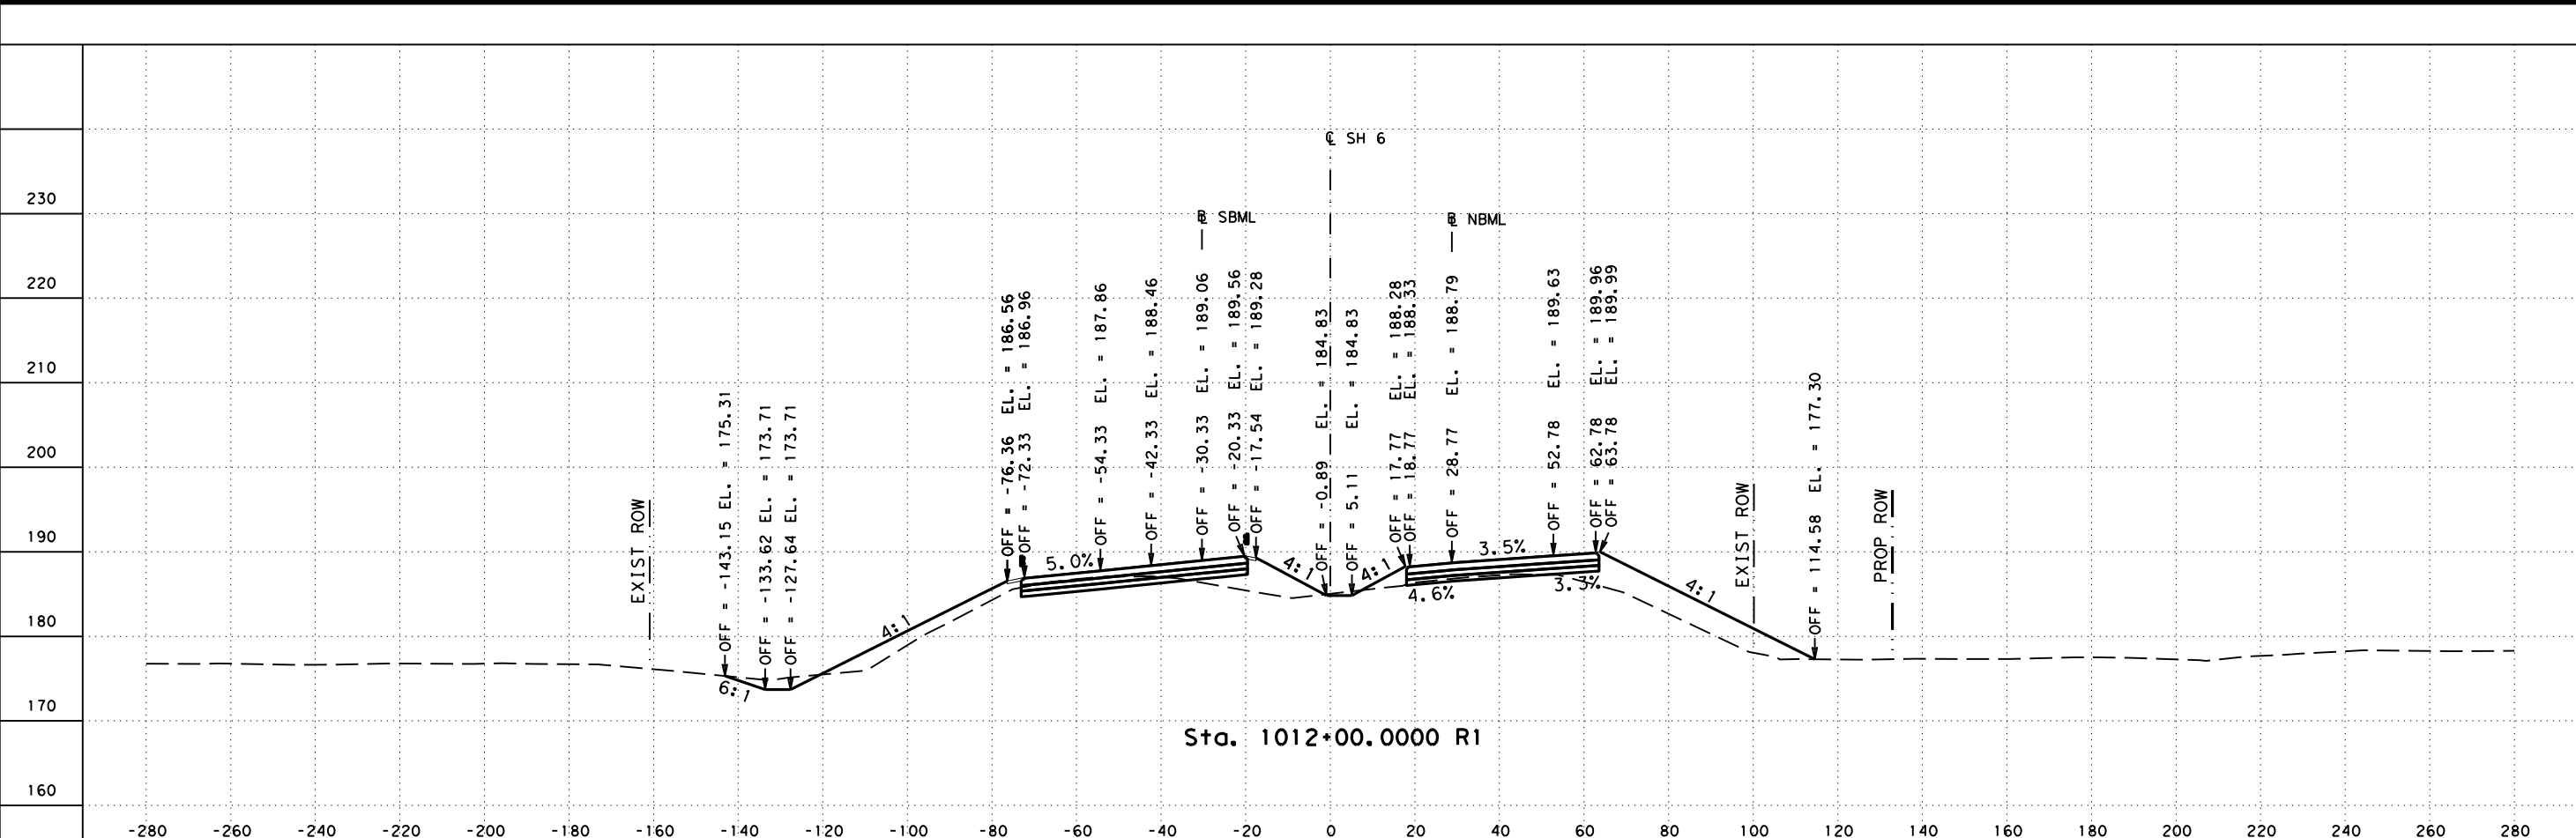


SH 6
 CROSS SECTIONS
 STA 1011+00.0000 R1 STA 1012+00.0000 R1

FED. RD. DIV. NO. 6	FEDERAL AID PROJECT NO.		HIGHWAY NO. SH 6
STATE TEXAS	DISTRICT BRY	COUNTY GRIMES	SHEET NO. 7
CONTROL 0050	SECTION 03	JOB 096	

FILENAME: c:\pwworking\kha\pwworking\elizabeth.wagner\dms1491\SH6**K**XS01.dgn

DRAWING DATE: 4/1/2021

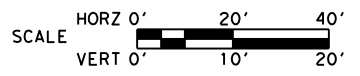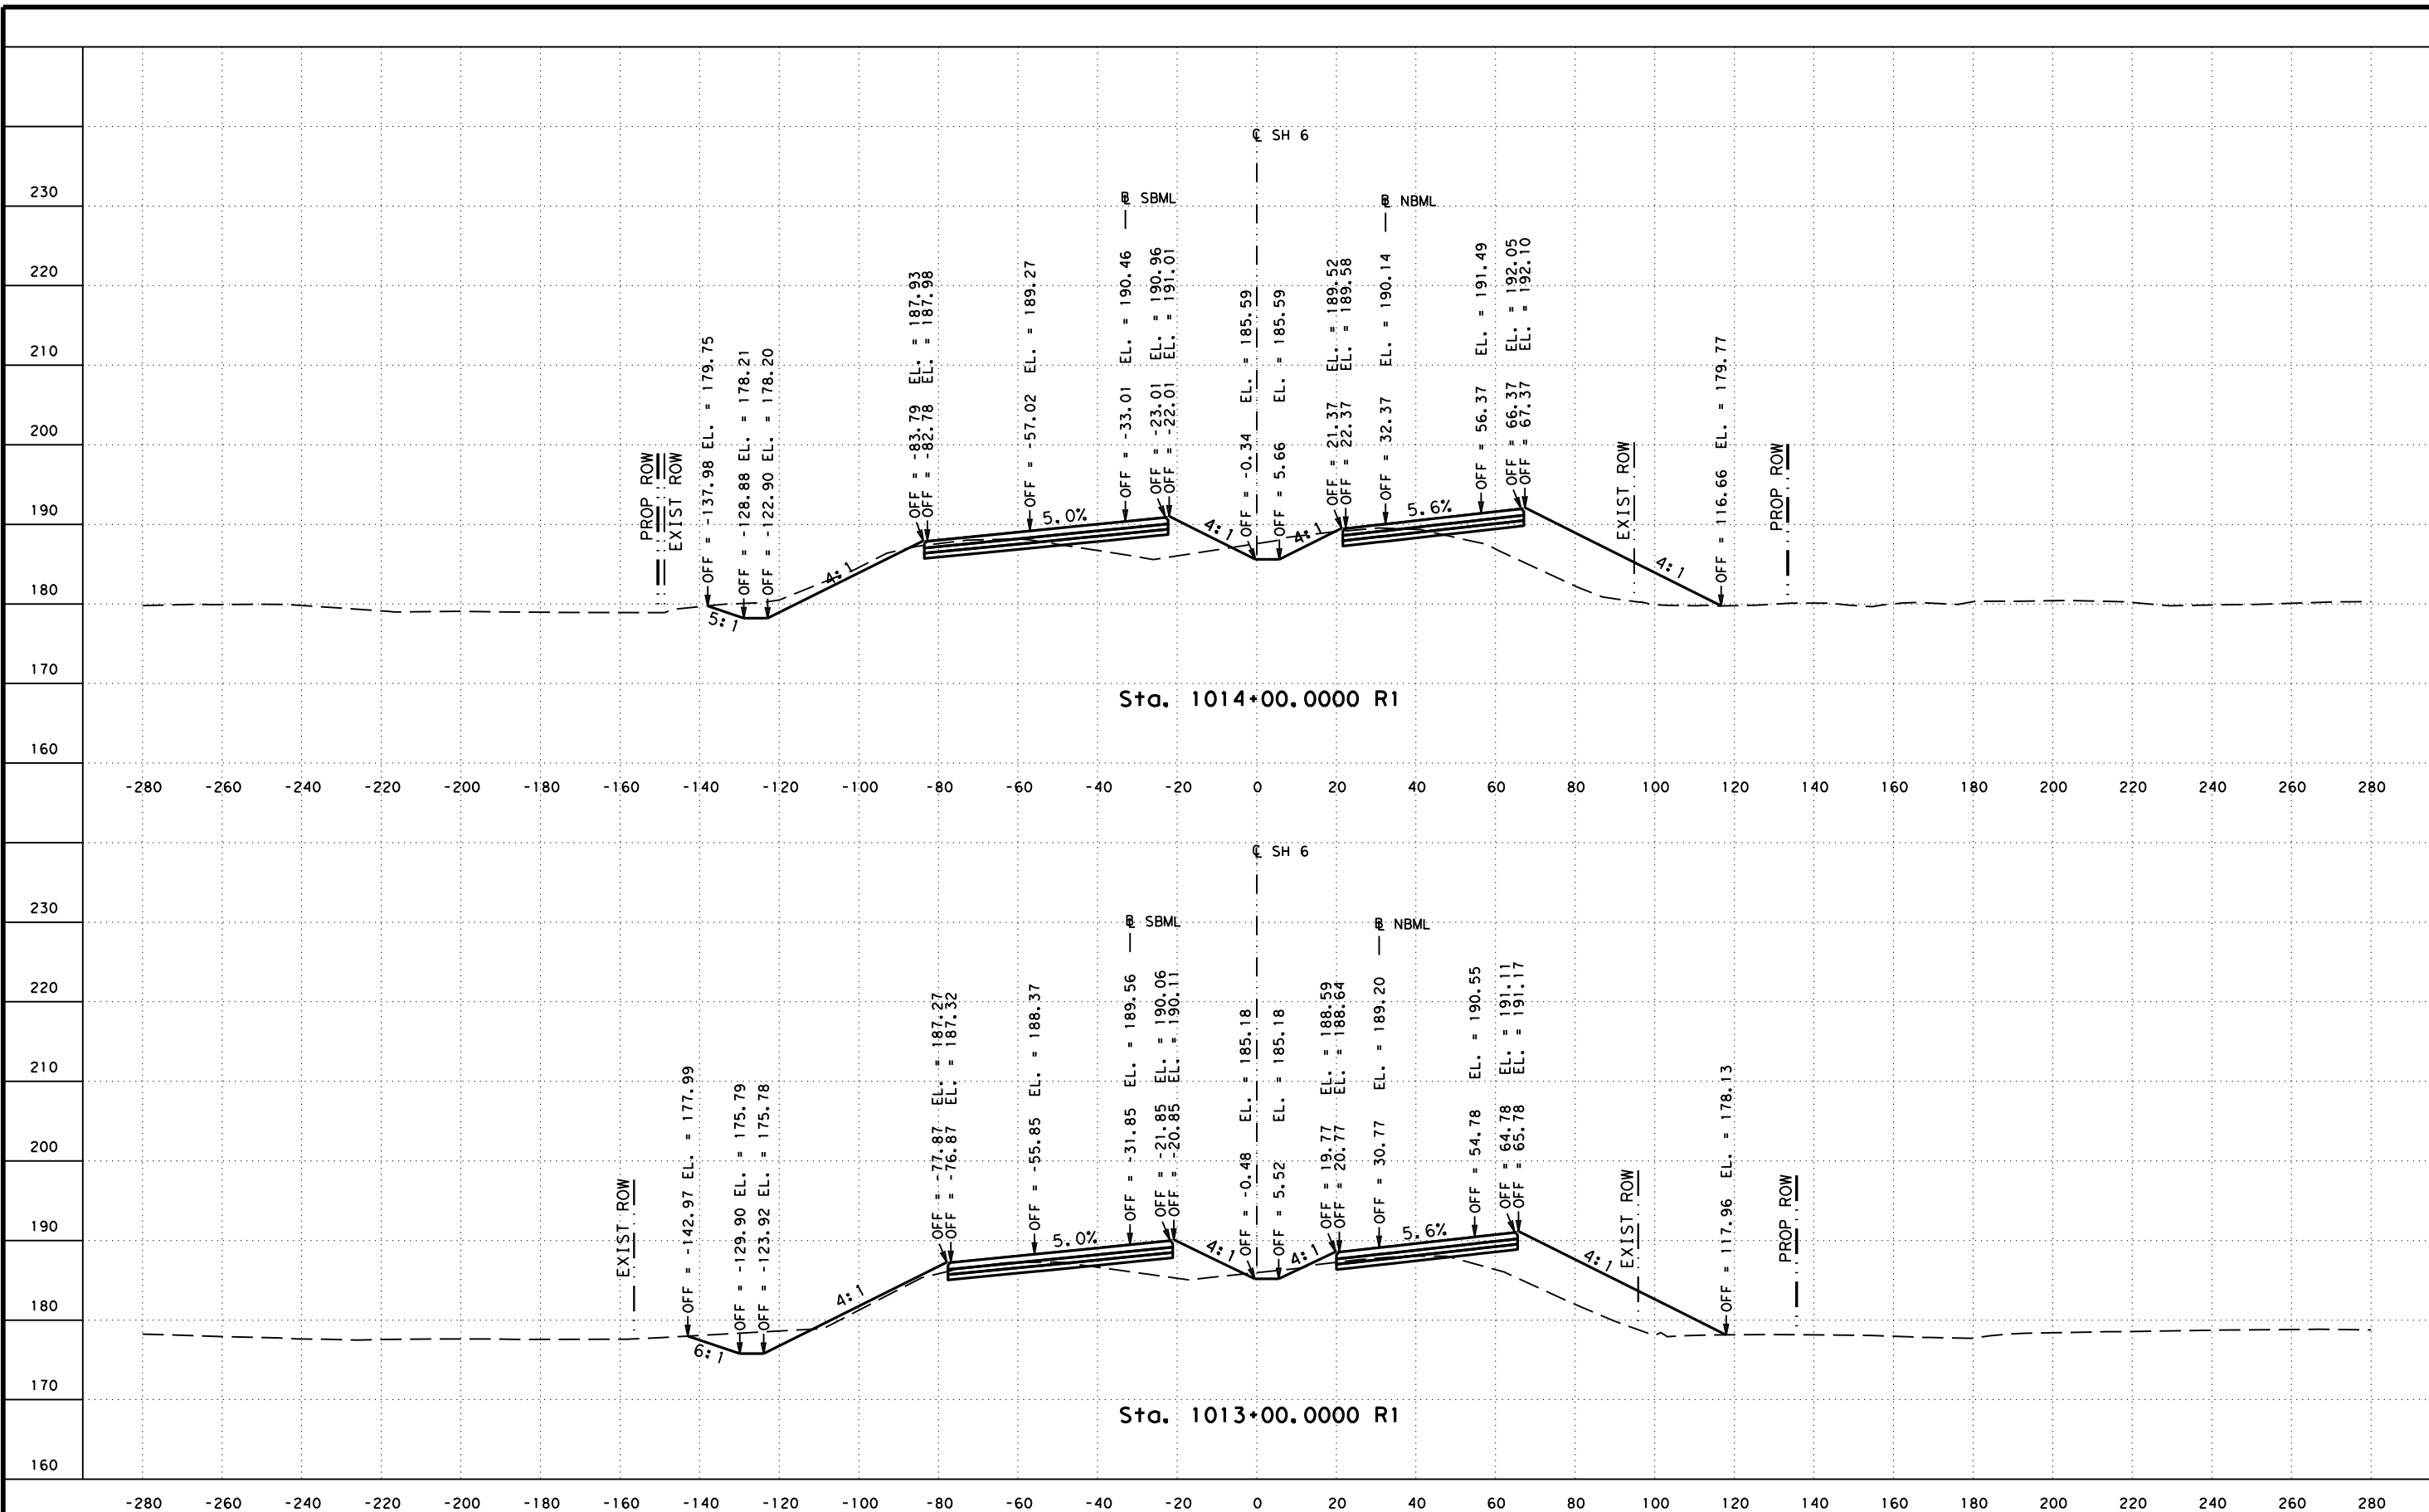


SH 6
 CROSS SECTIONS
 STA 1013-00.0000 R1 STA 1014-00.0000 R1


FED. RD. DIV. NO. 6	FEDERAL AID PROJECT NO.		HIGHWAY NO. SH 6
STATE TEXAS	DISTRICT BRY	COUNTY GRIMES	SHEET NO. 8
CONTROL 0050	SECTION 03	JOB 096	

FILENAME: c:\pwworking\kha\pwworking\lizabeth.wagner\dms1491\SH6**K**X501.dgn

DRAWING DATE: 4/1/2021

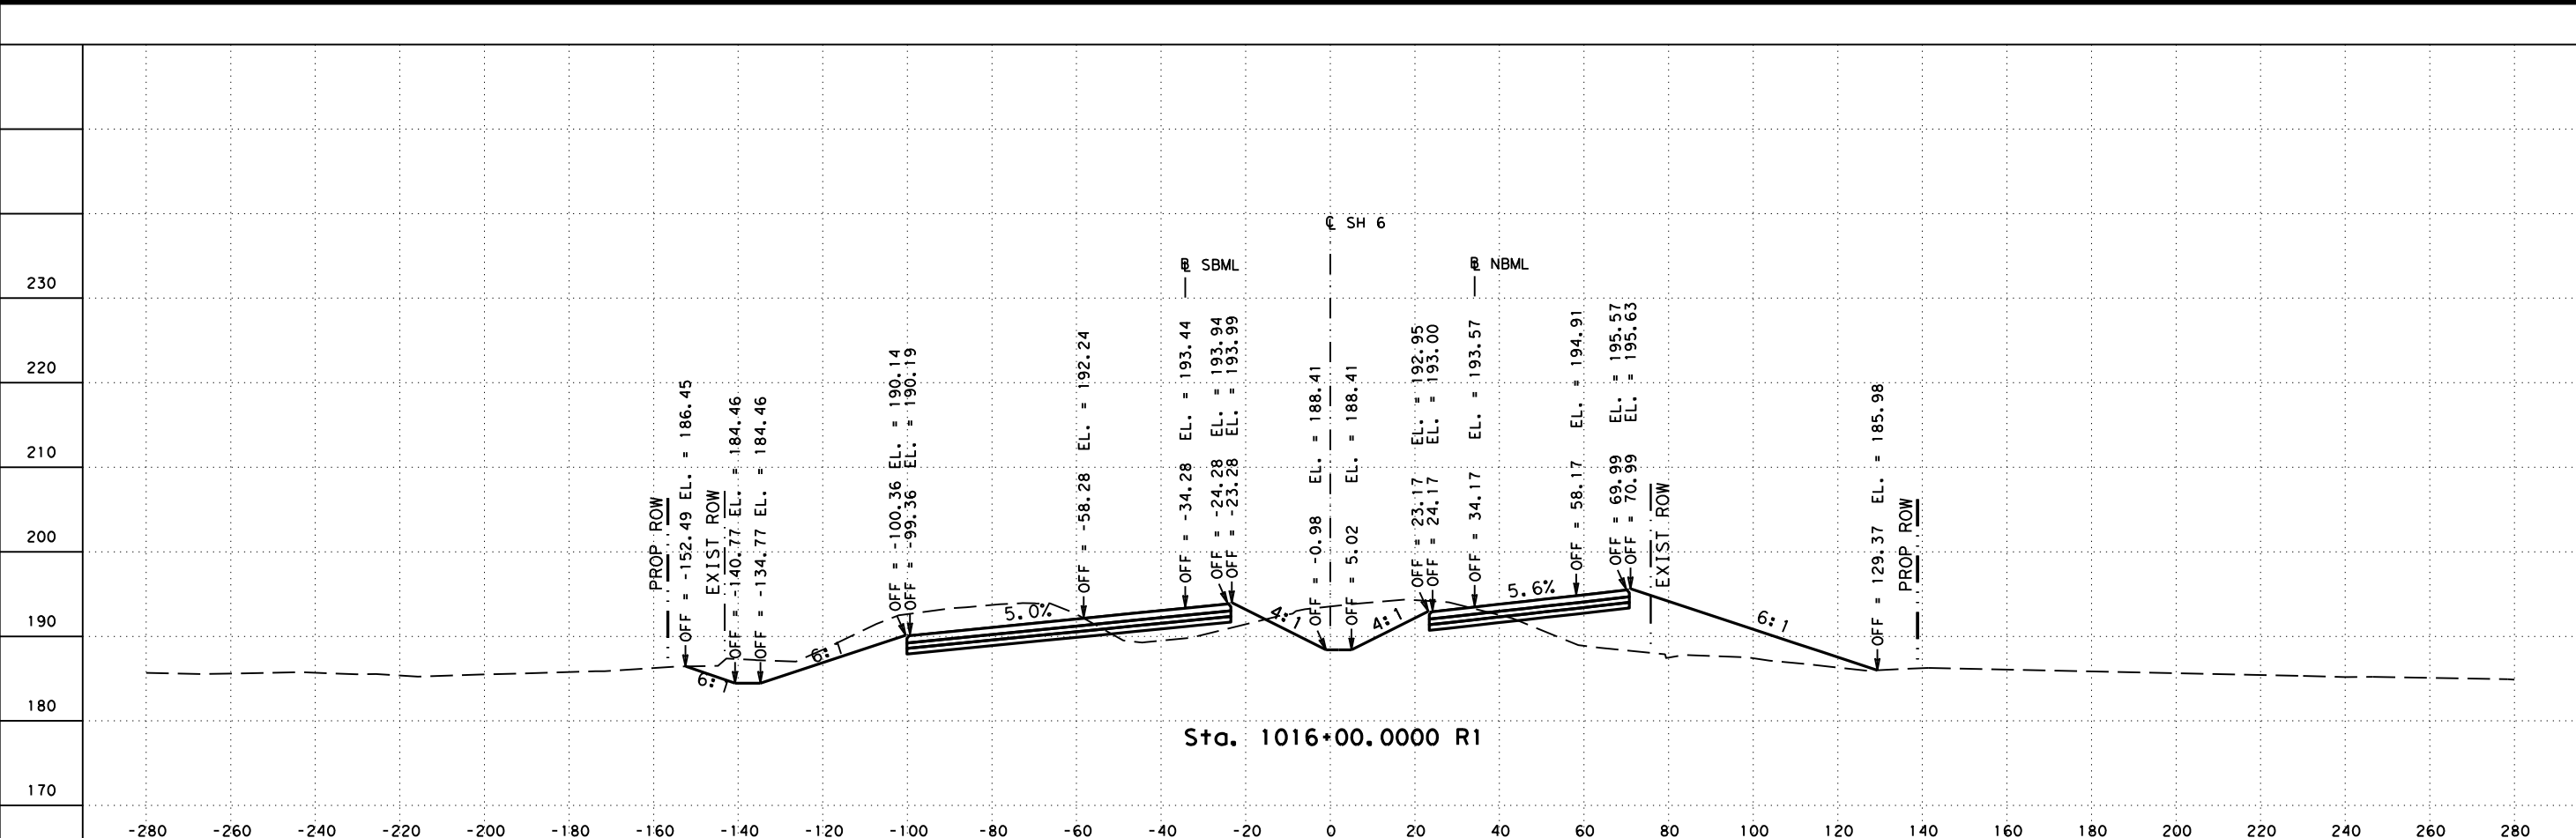

Sta. 1016+00.0000 R1

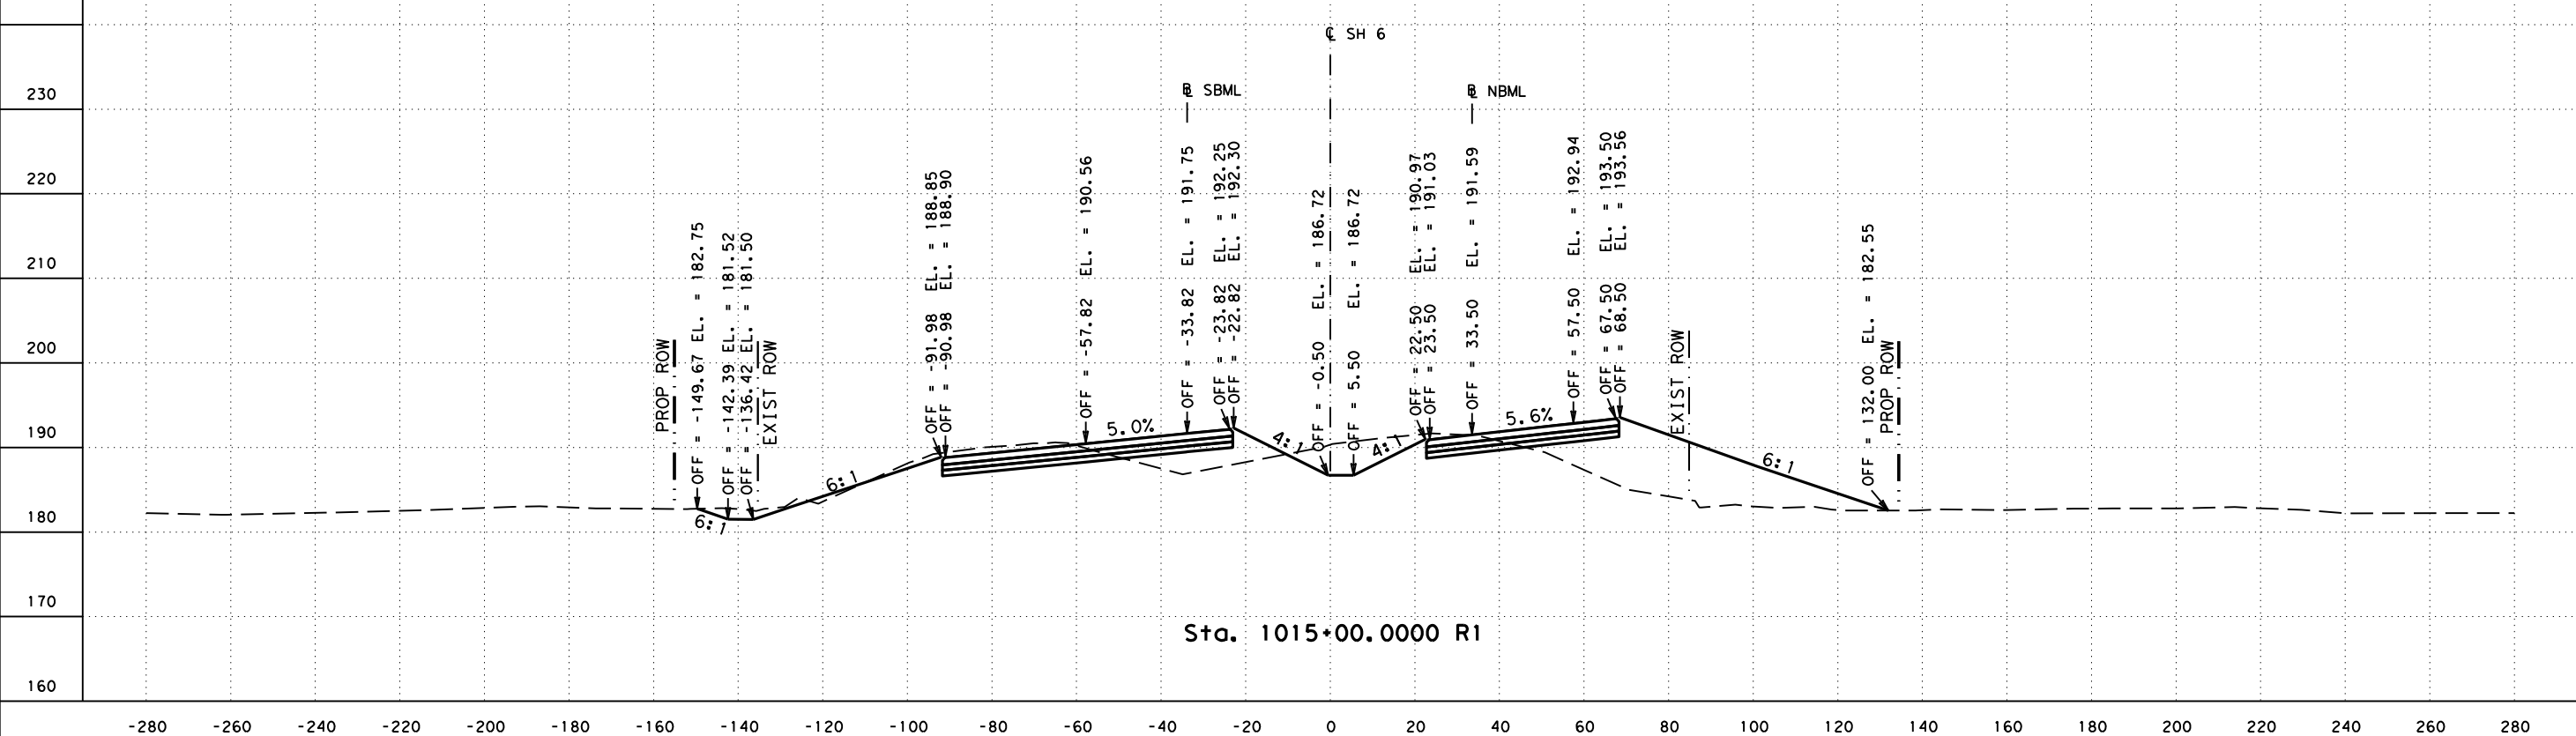

Sta. 1015+00.0000 R1





SH 6
CROSS SECTIONS
STA 1015+00.0000 R1 STA 1016+00.0000 R1

FED. RD. DIV. NO. 6	FEDERAL AID PROJECT NO.		HIGHWAY NO. SH 6
STATE TEXAS	DISTRICT BRY	COUNTY GRIMES	SHEET NO. 9
CONTROL 0050	SECTION 03	JOB 096	

FILENAME: c:\pwworking\kha\pwworking\lizbeth_wagner\dms81491\SH6**K**XS01.dgn

DRAWING DATE: 4/1/2021


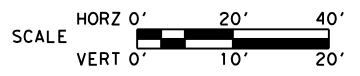
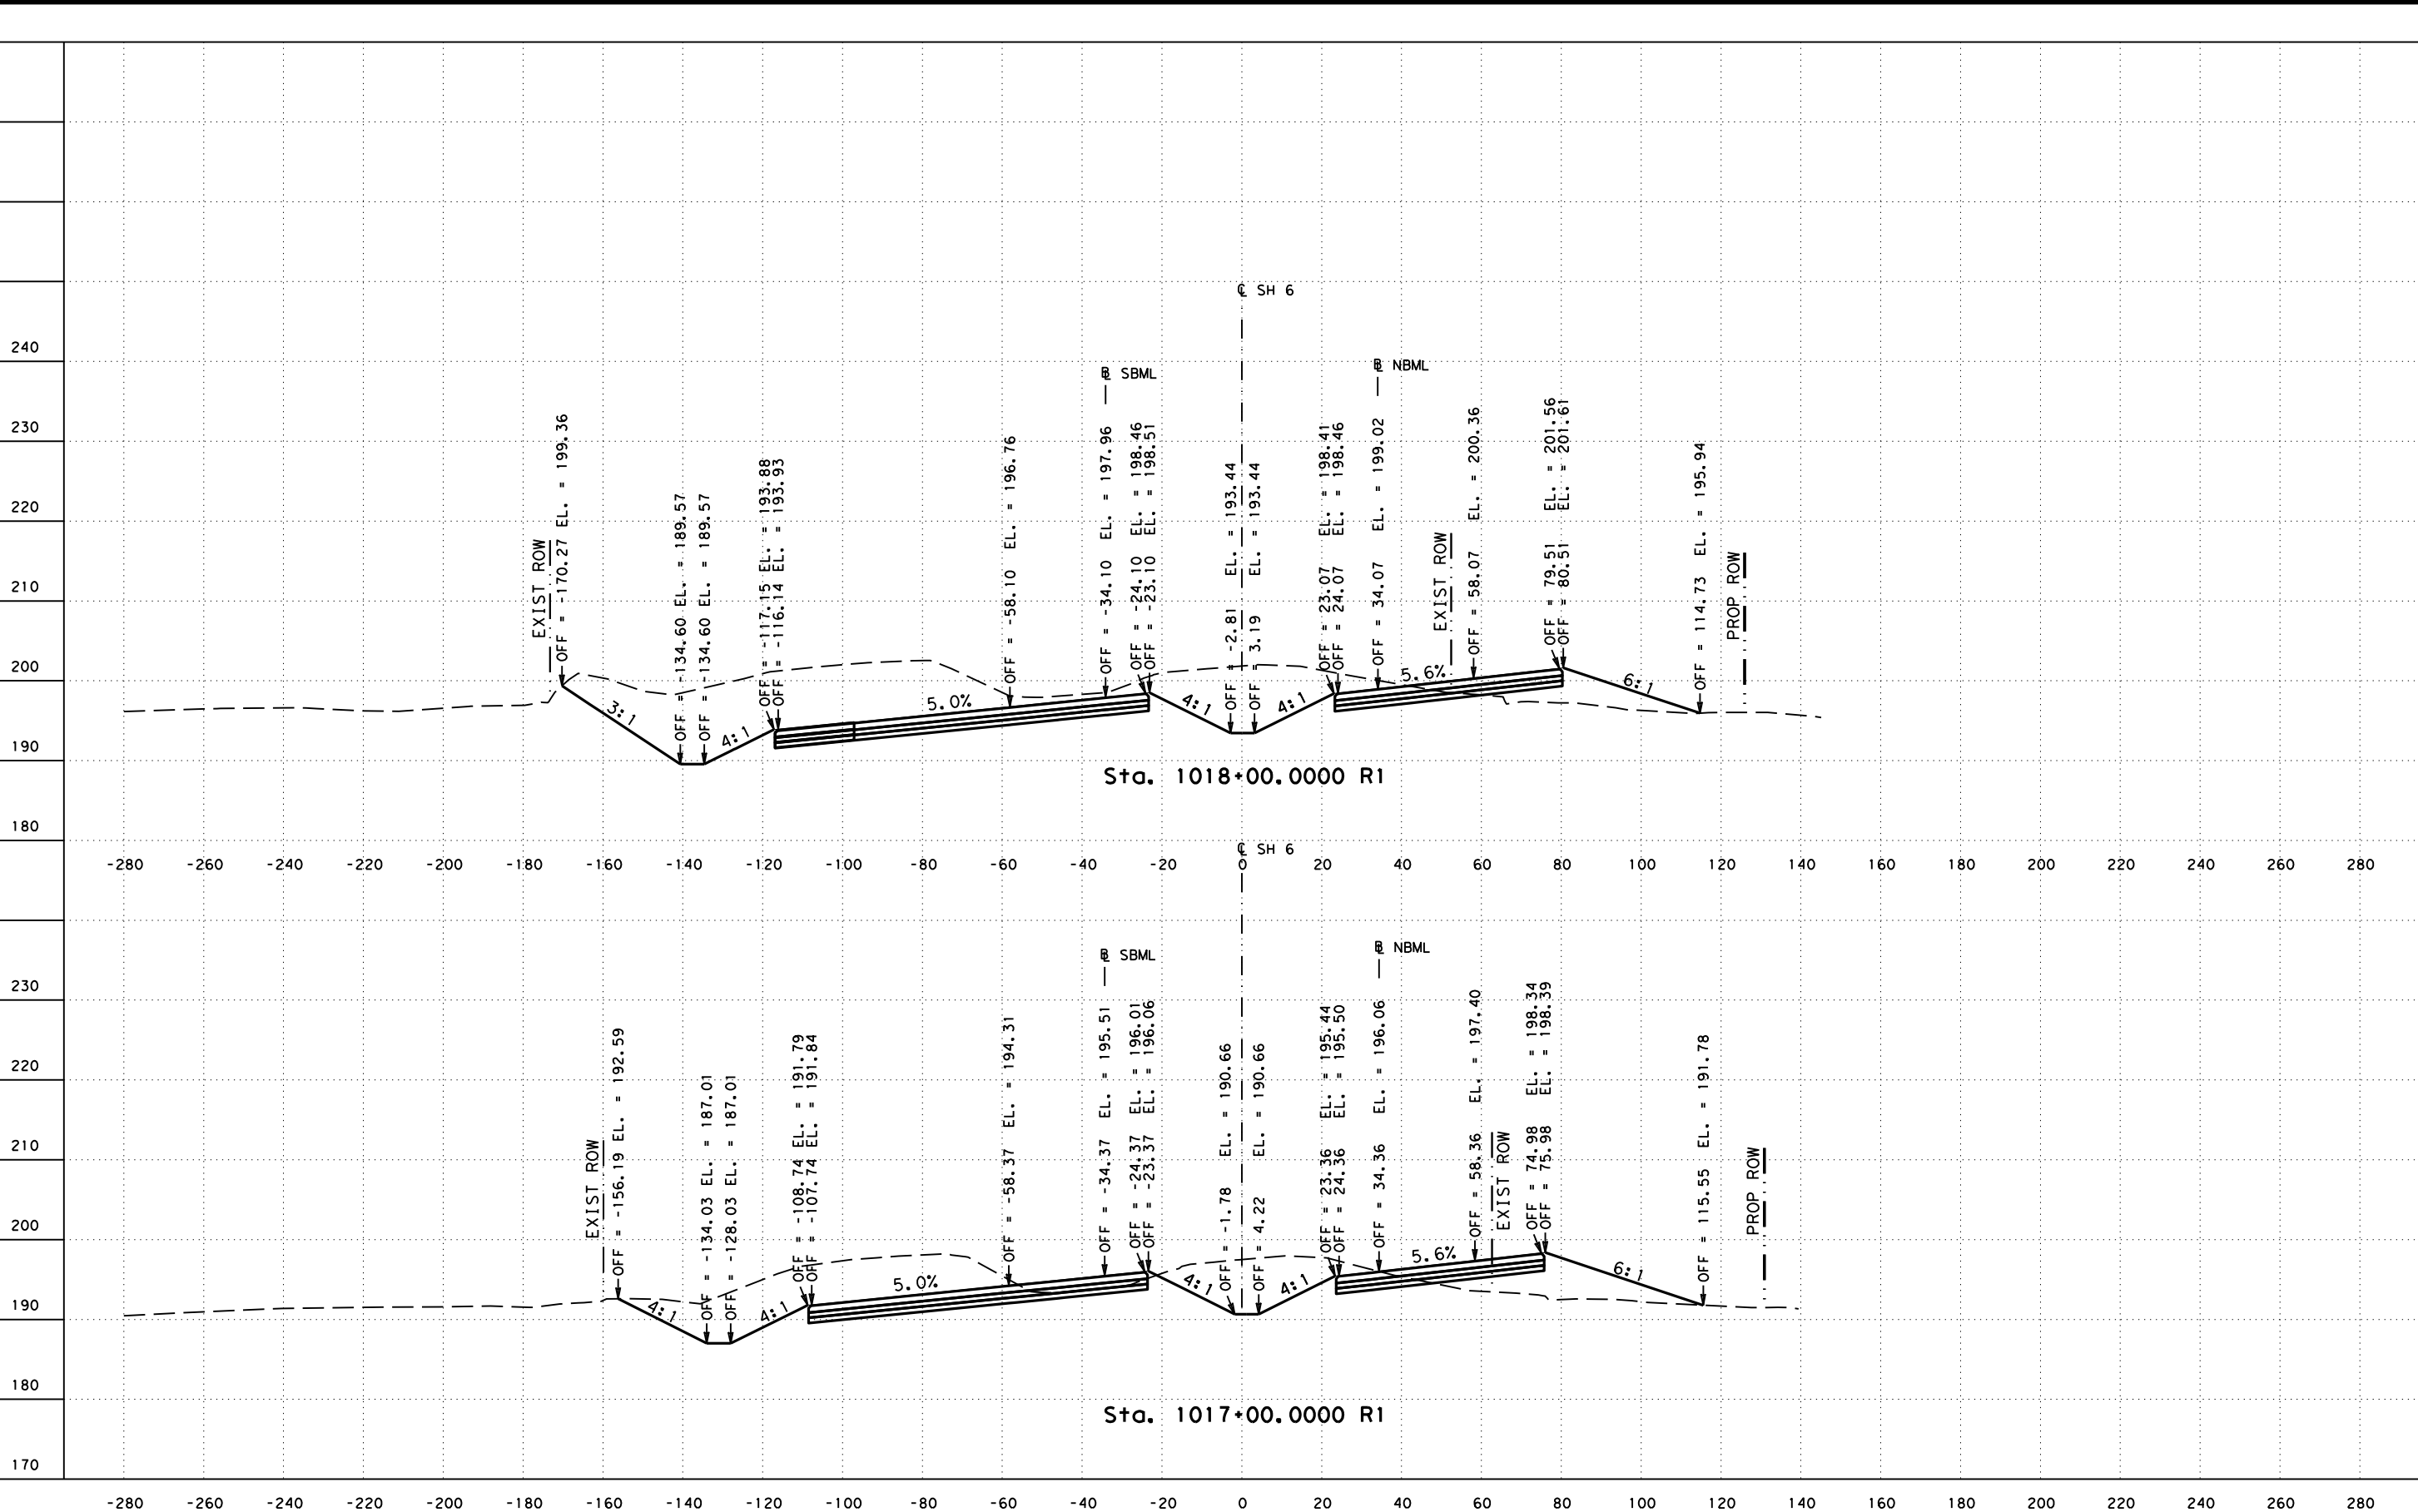


SH 6
 CROSS SECTIONS
 STA 1017+00.0000 R1 STA 1018+00.0000 R1

FED. RD. DIV. NO. 6	FEDERAL AID PROJECT NO.		HIGHWAY NO. SH 6
STATE TEXAS	DISTRICT BRY	COUNTY GRIMES	SHEET NO. 10
CONTROL 0050	SECTION 03	JOB 096	

FILENAME: c:\pwworking\kha\pwworking\elizabeth_wagner\dms81491\SH6**X501.dgn

DRAWING DATE: 4/1/2021

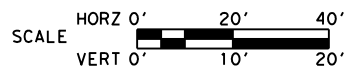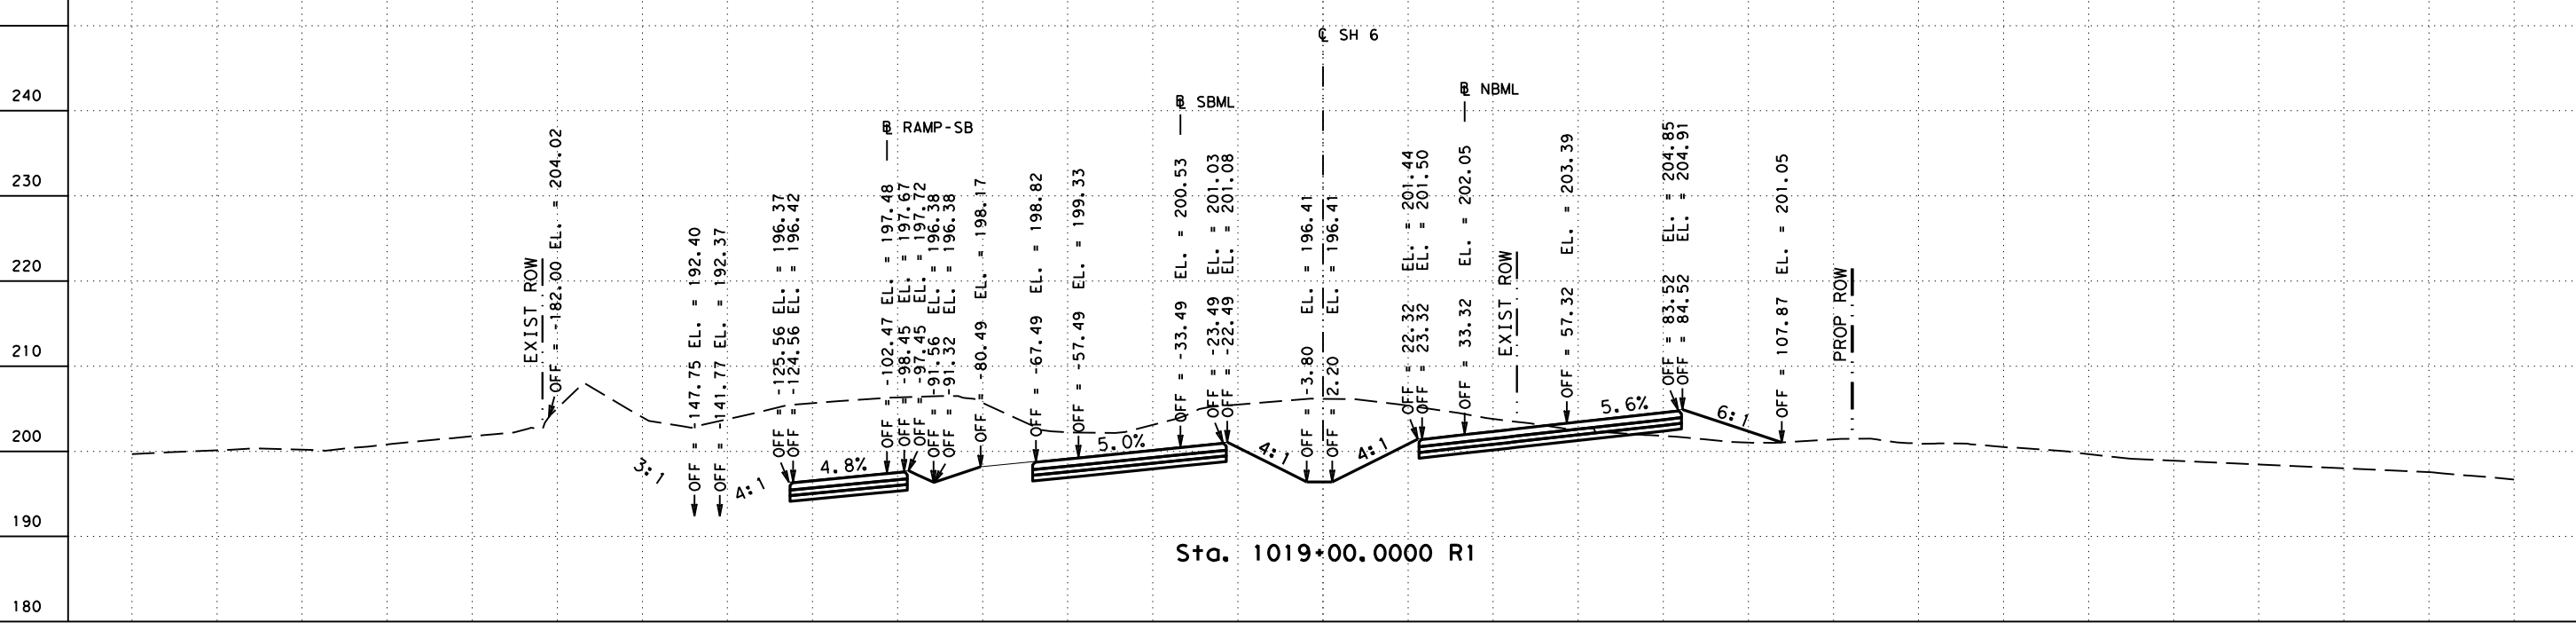
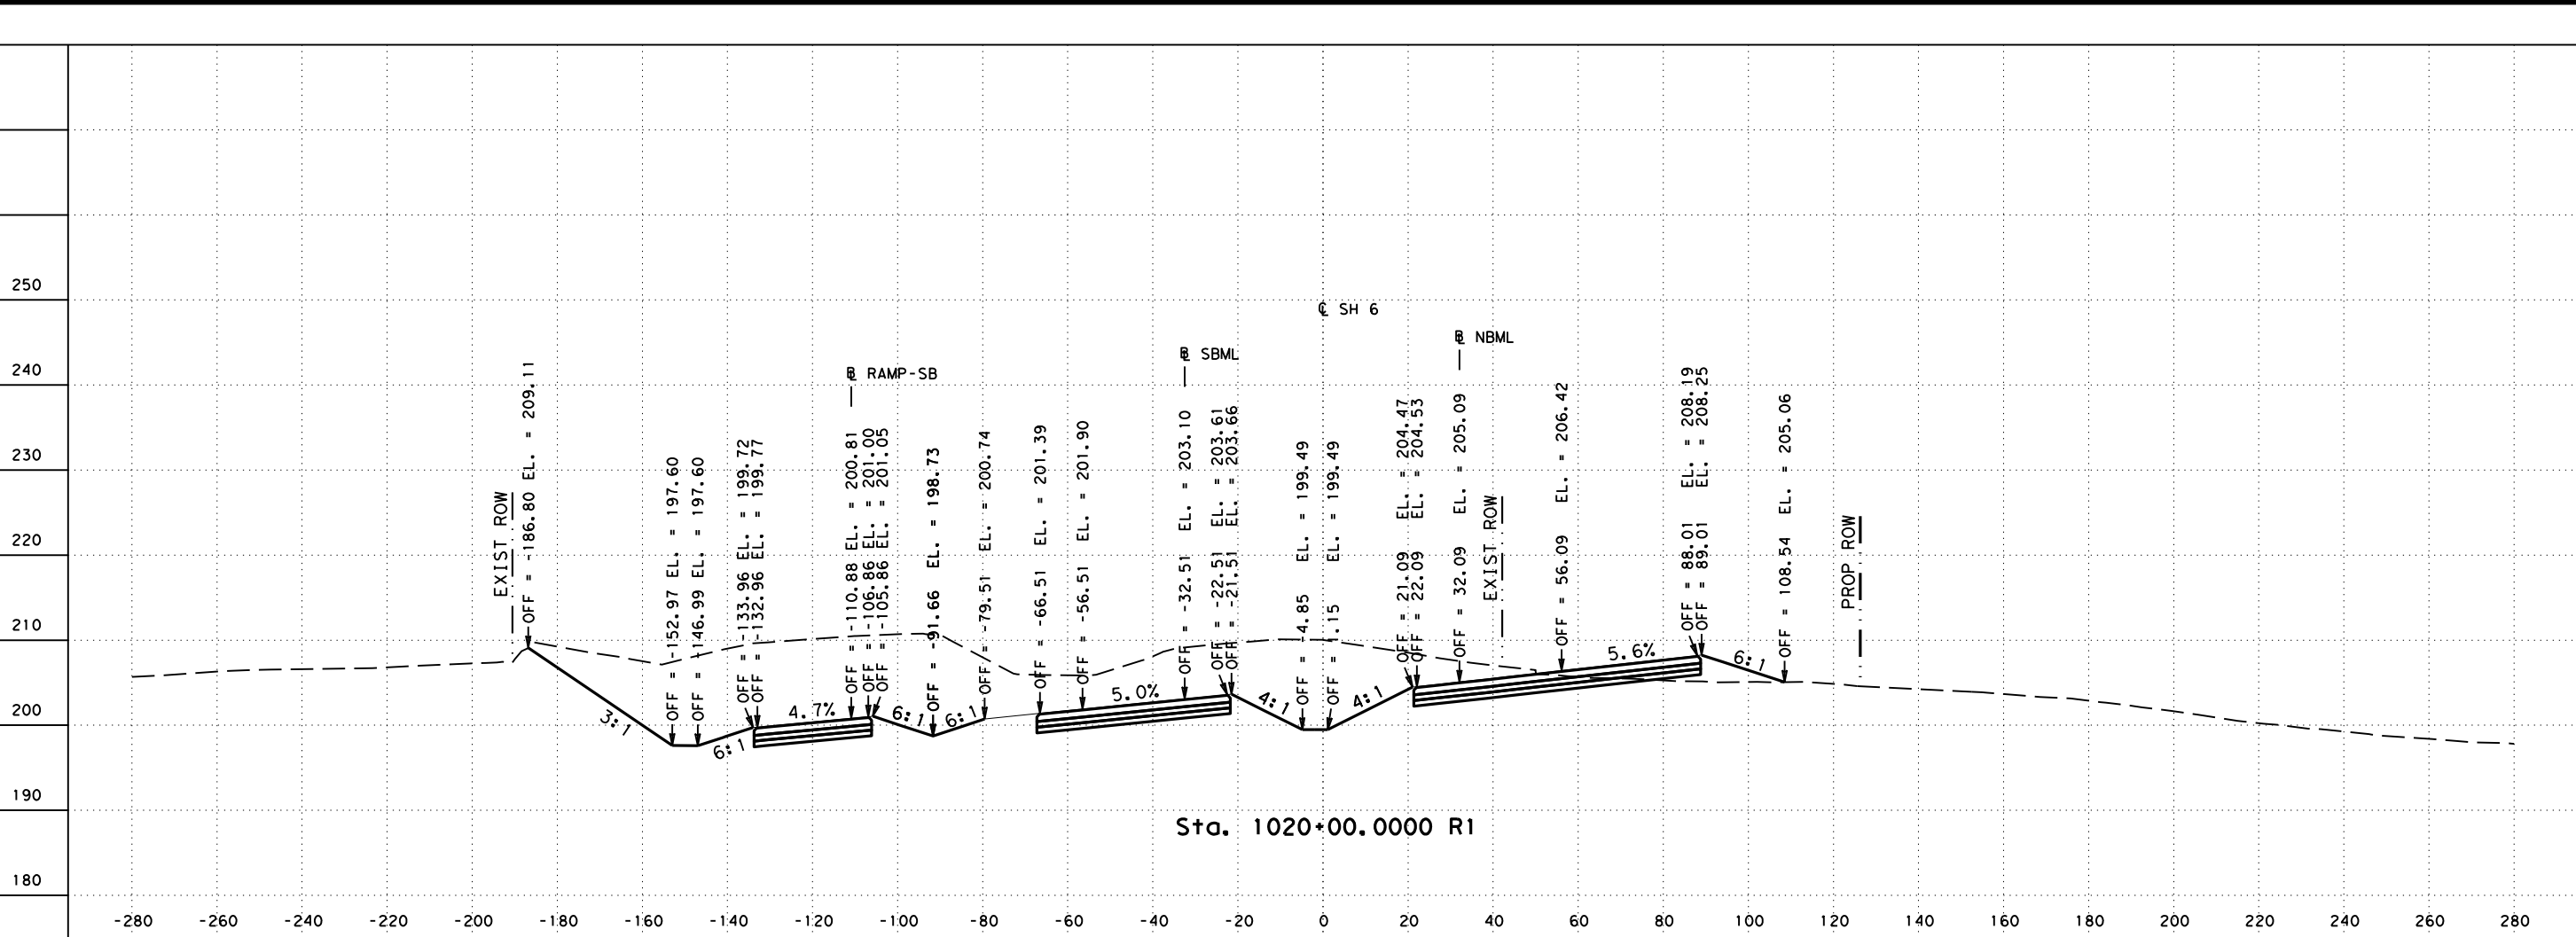


SH 6
CROSS SECTIONS
STA 1019+00.0000 R1 STA 1020+00.0000 R1

FED. RD. DIV. NO. 6	FEDERAL AID PROJECT NO.		HIGHWAY NO. SH 6
STATE TEXAS	DISTRICT BRY	COUNTY GRIMES	SHEET NO. 11
CONTROL 0050	SECTION 03	JOB 096	

FILENAME: c:\pwworking\kha\pwwprod\elizabeth_wagner\dms1491\SH6**K**XS01.dgn


DRAWING DATE: 4/1/2021

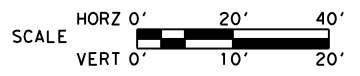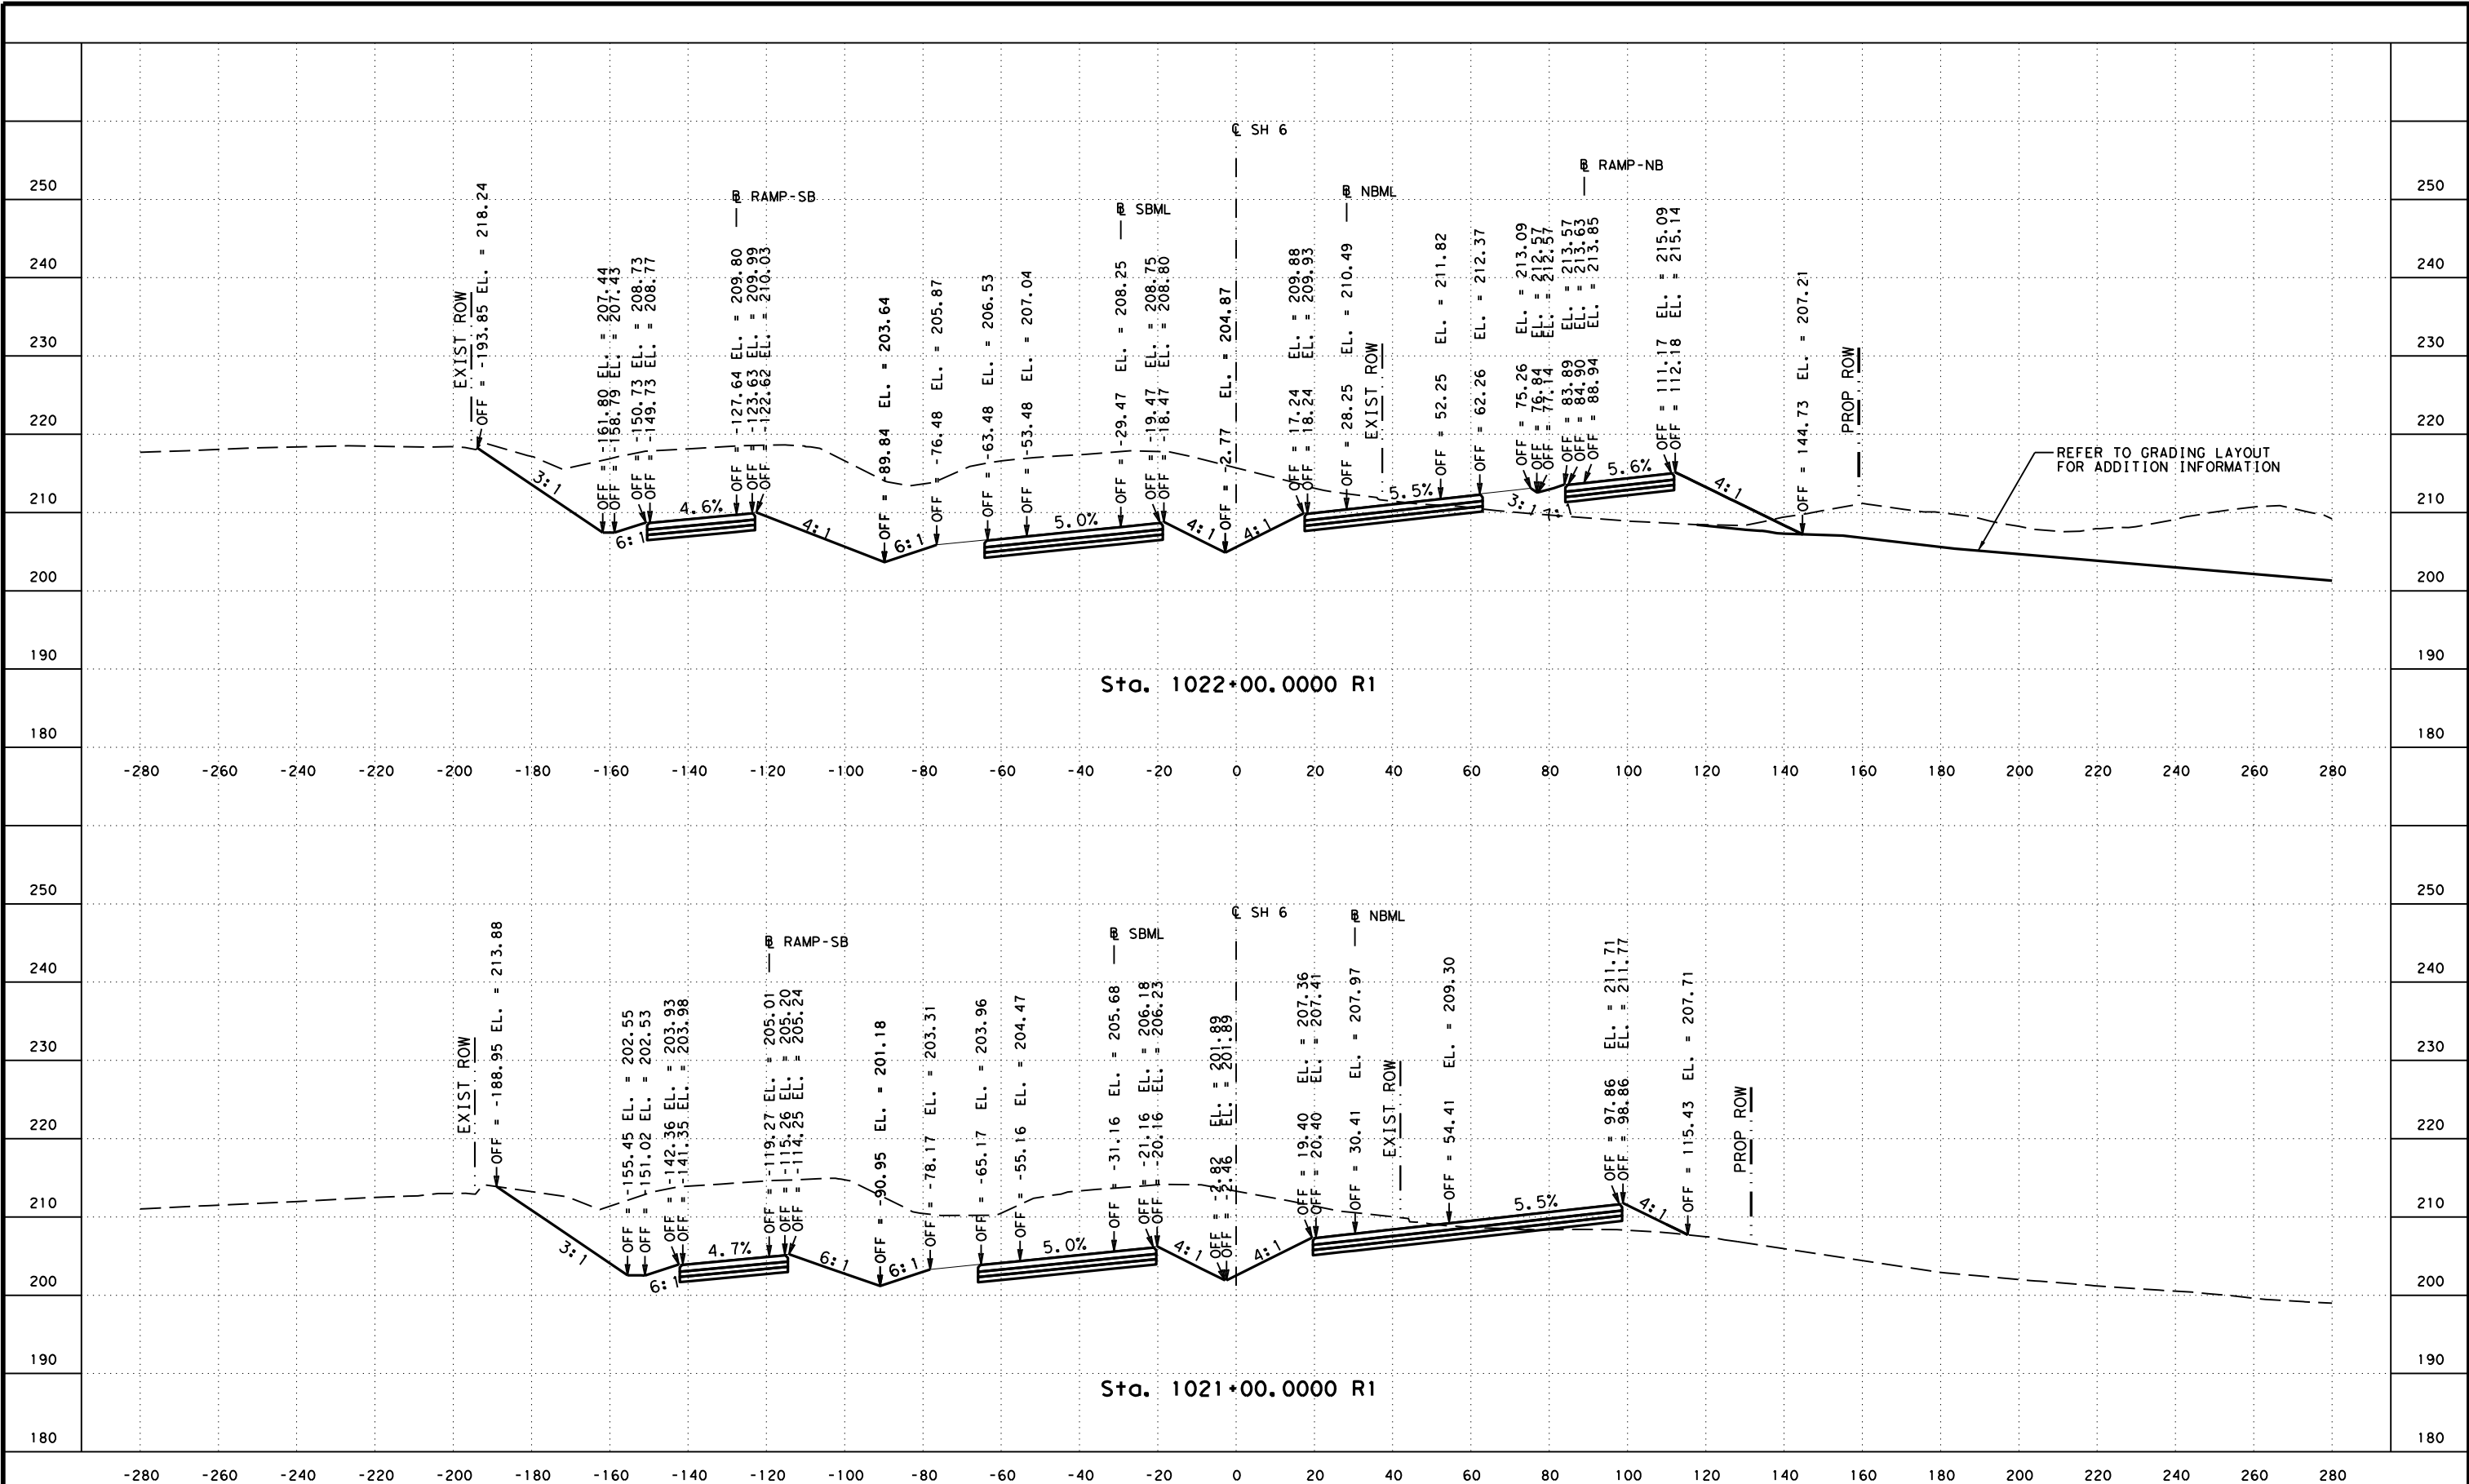


SH 6
 CROSS SECTIONS
 STA 1021+00.0000 R1 STA 1022+00.0000 R1

FED. RD. DIV. NO. 6	FEDERAL AID PROJECT NO.		HIGHWAY NO. SH 6
STATE TEXAS	DISTRICT BRY	COUNTY GRIMES	SHEET NO. 12
CONTROL 0050	SECTION 03	JOB 096	


FILENAME: c:\pwworking\kha\pwworking\elizabeth.wagner\dms1491\SH6**K**XS01.dgn
 DRAWING DATE: 4/1/2021

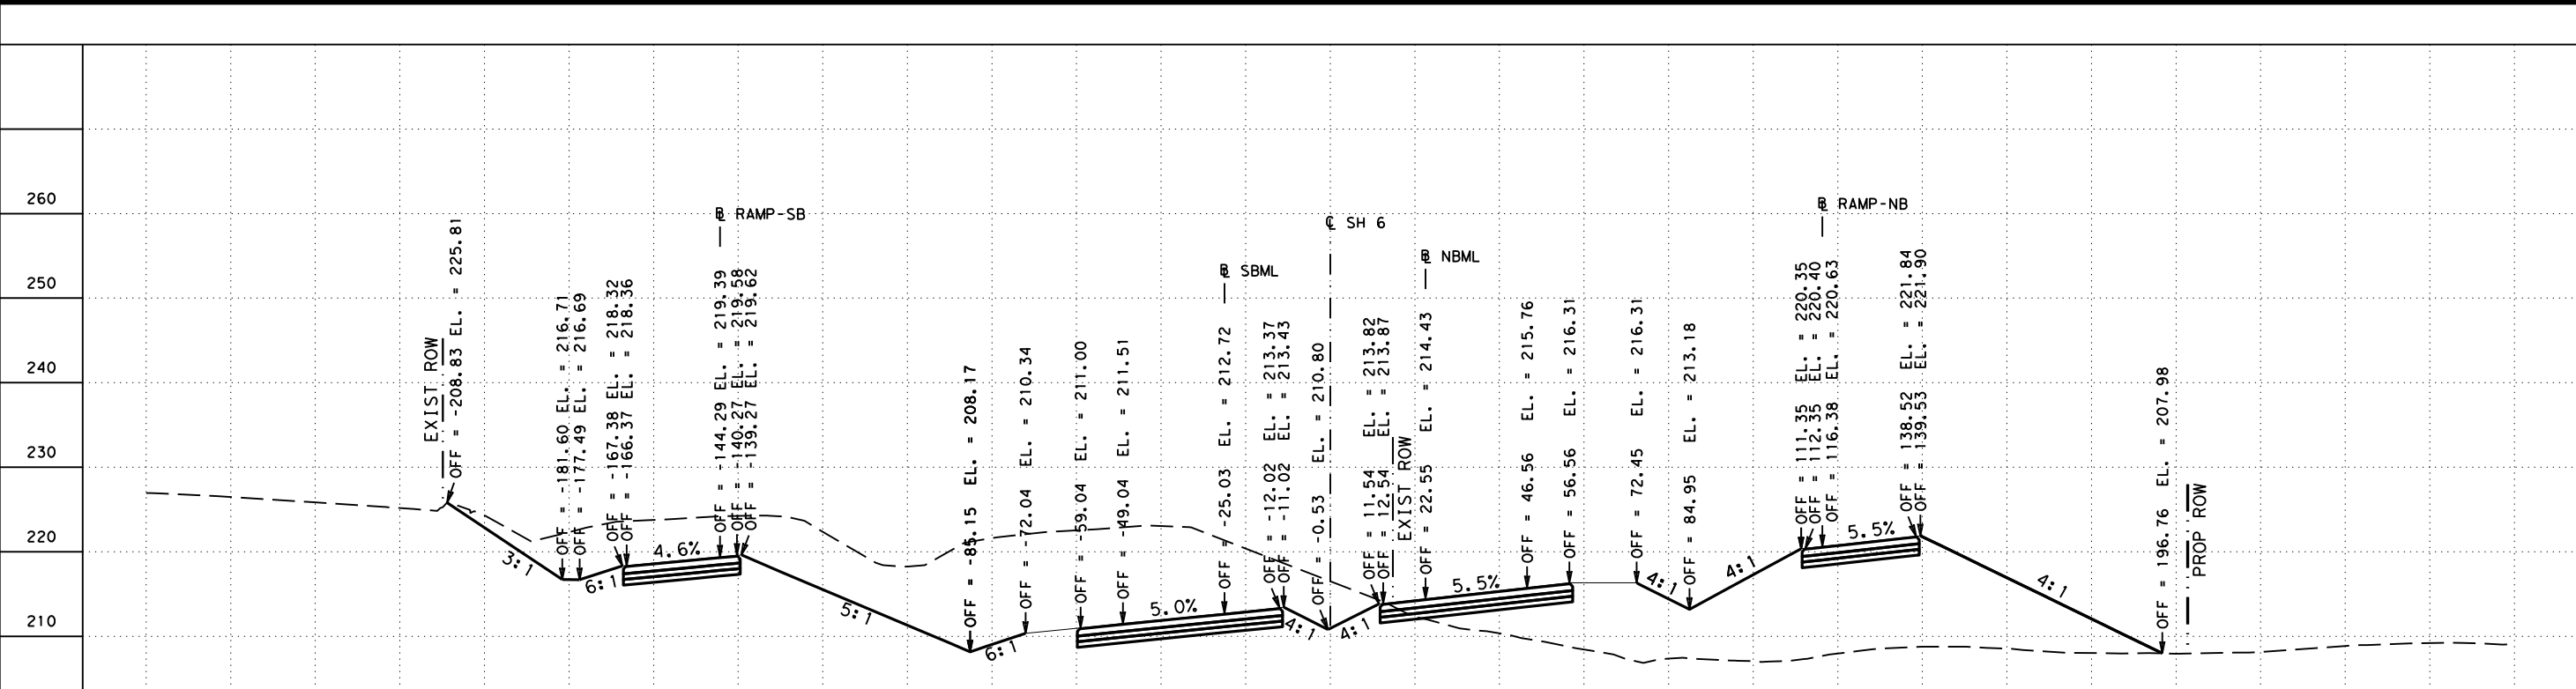

Sta. 1024+00.0000 R1

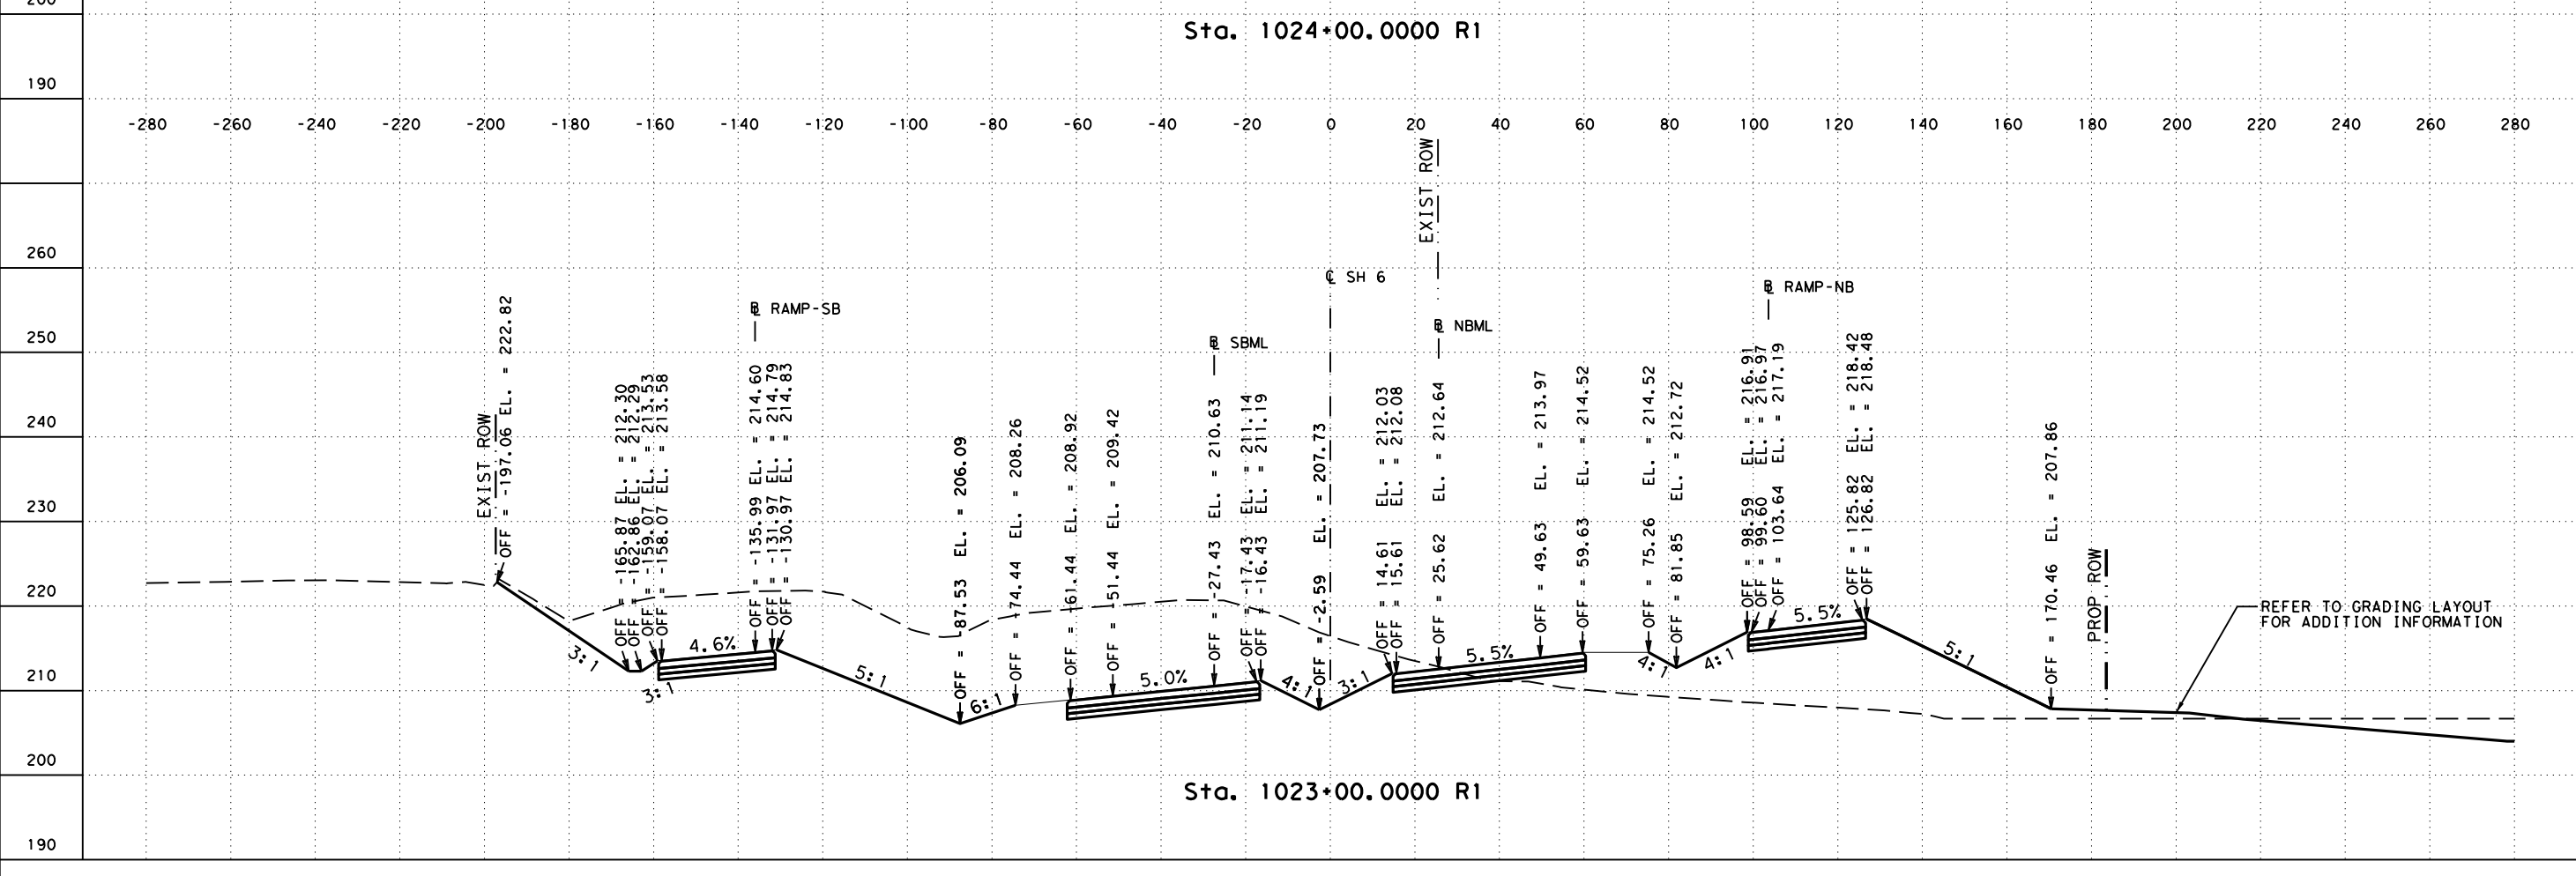

Sta. 1023+00.0000 R1

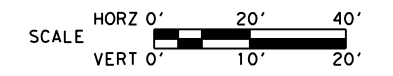


SH 6
 CROSS SECTIONS
 STA 1023+00.0000 R1 STA 1024+00.0000 R1

FED. RD. DIV. NO. 6	FEDERAL AID PROJECT NO.		HIGHWAY NO. SH 6
STATE TEXAS	DISTRICT BRY	COUNTY GRIMES	SHEET NO. 13
CONTROL 0050	SECTION 03	JOB 096	


REFER TO GRADING LAYOUT FOR ADDITIONAL INFORMATION

FILENAME: c:\pwworking\kha\pwworking\elizabeth.wagner\dms1491\SH6**K**XS01.dgn

DRAWING DATE: 4/1/2021

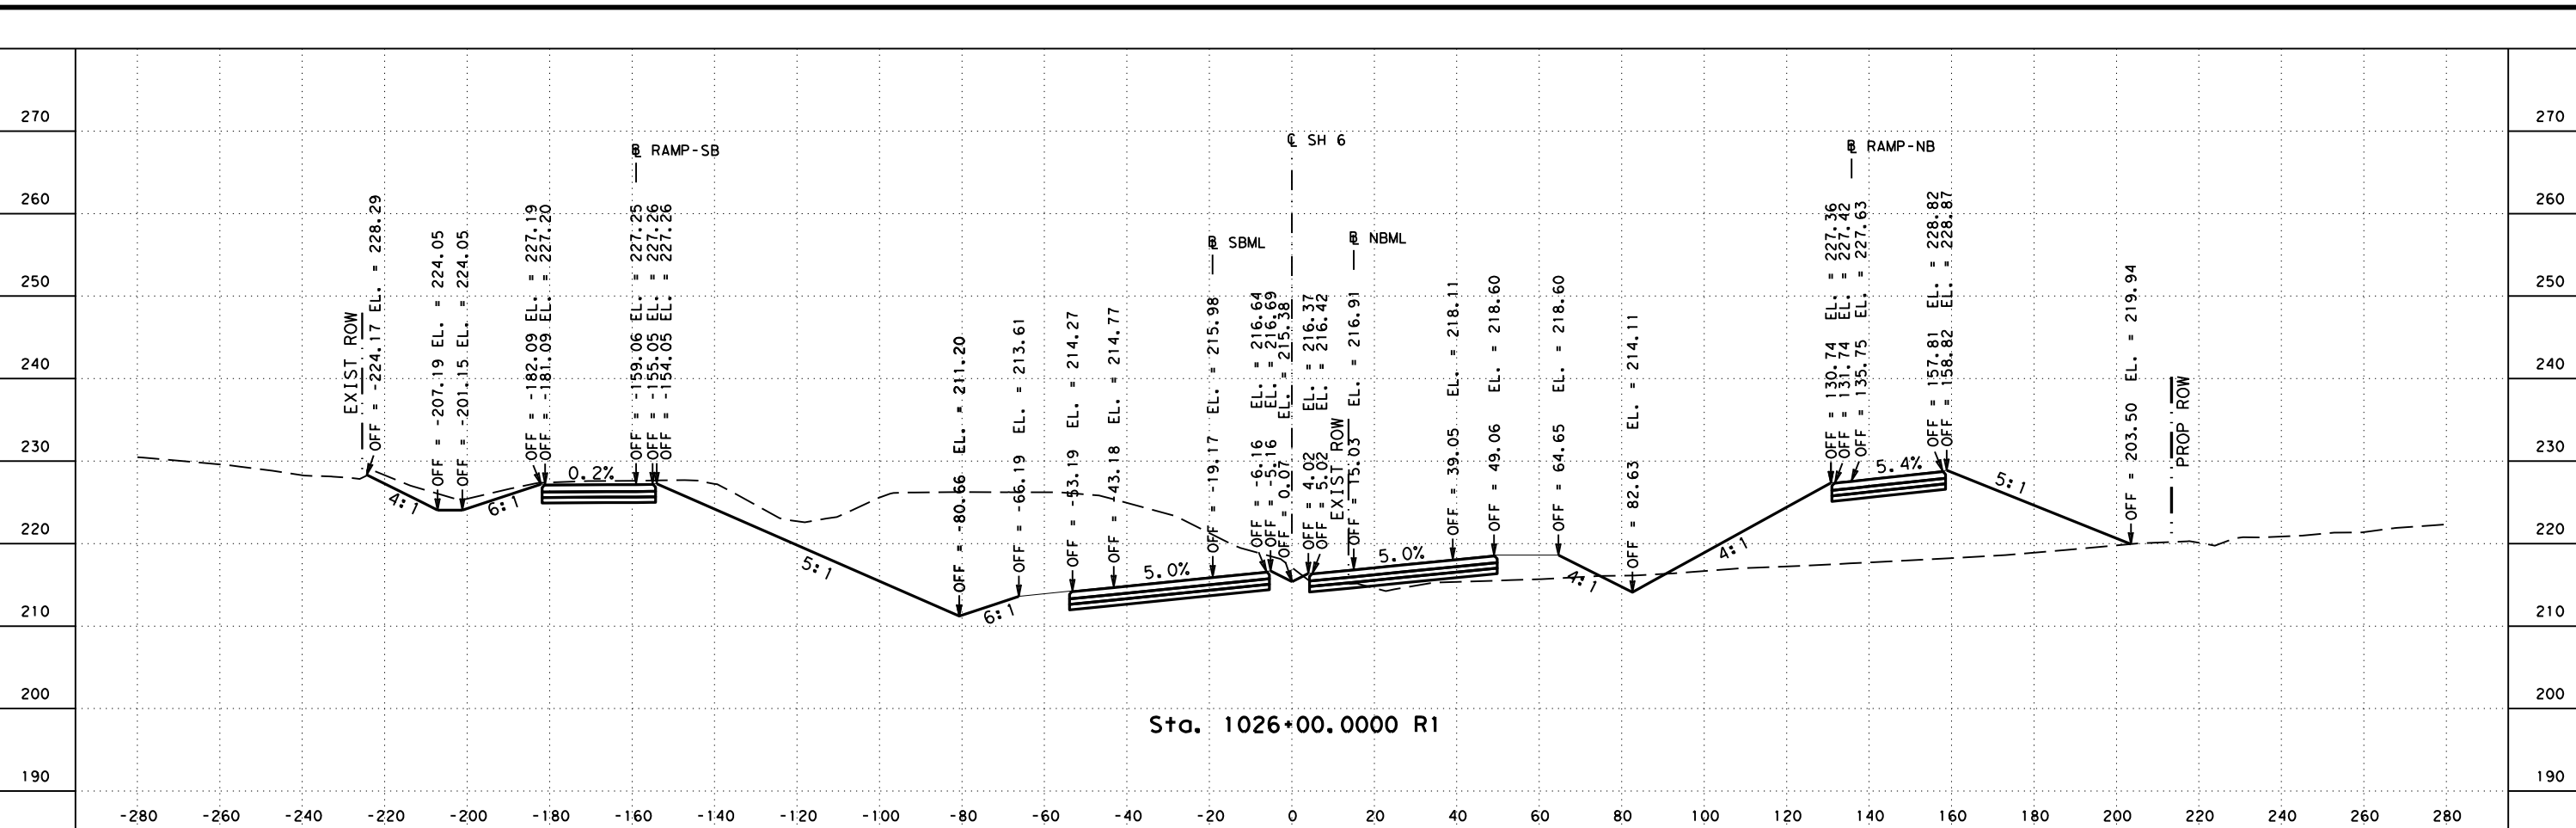

Sta. 1026+00.0000 R1

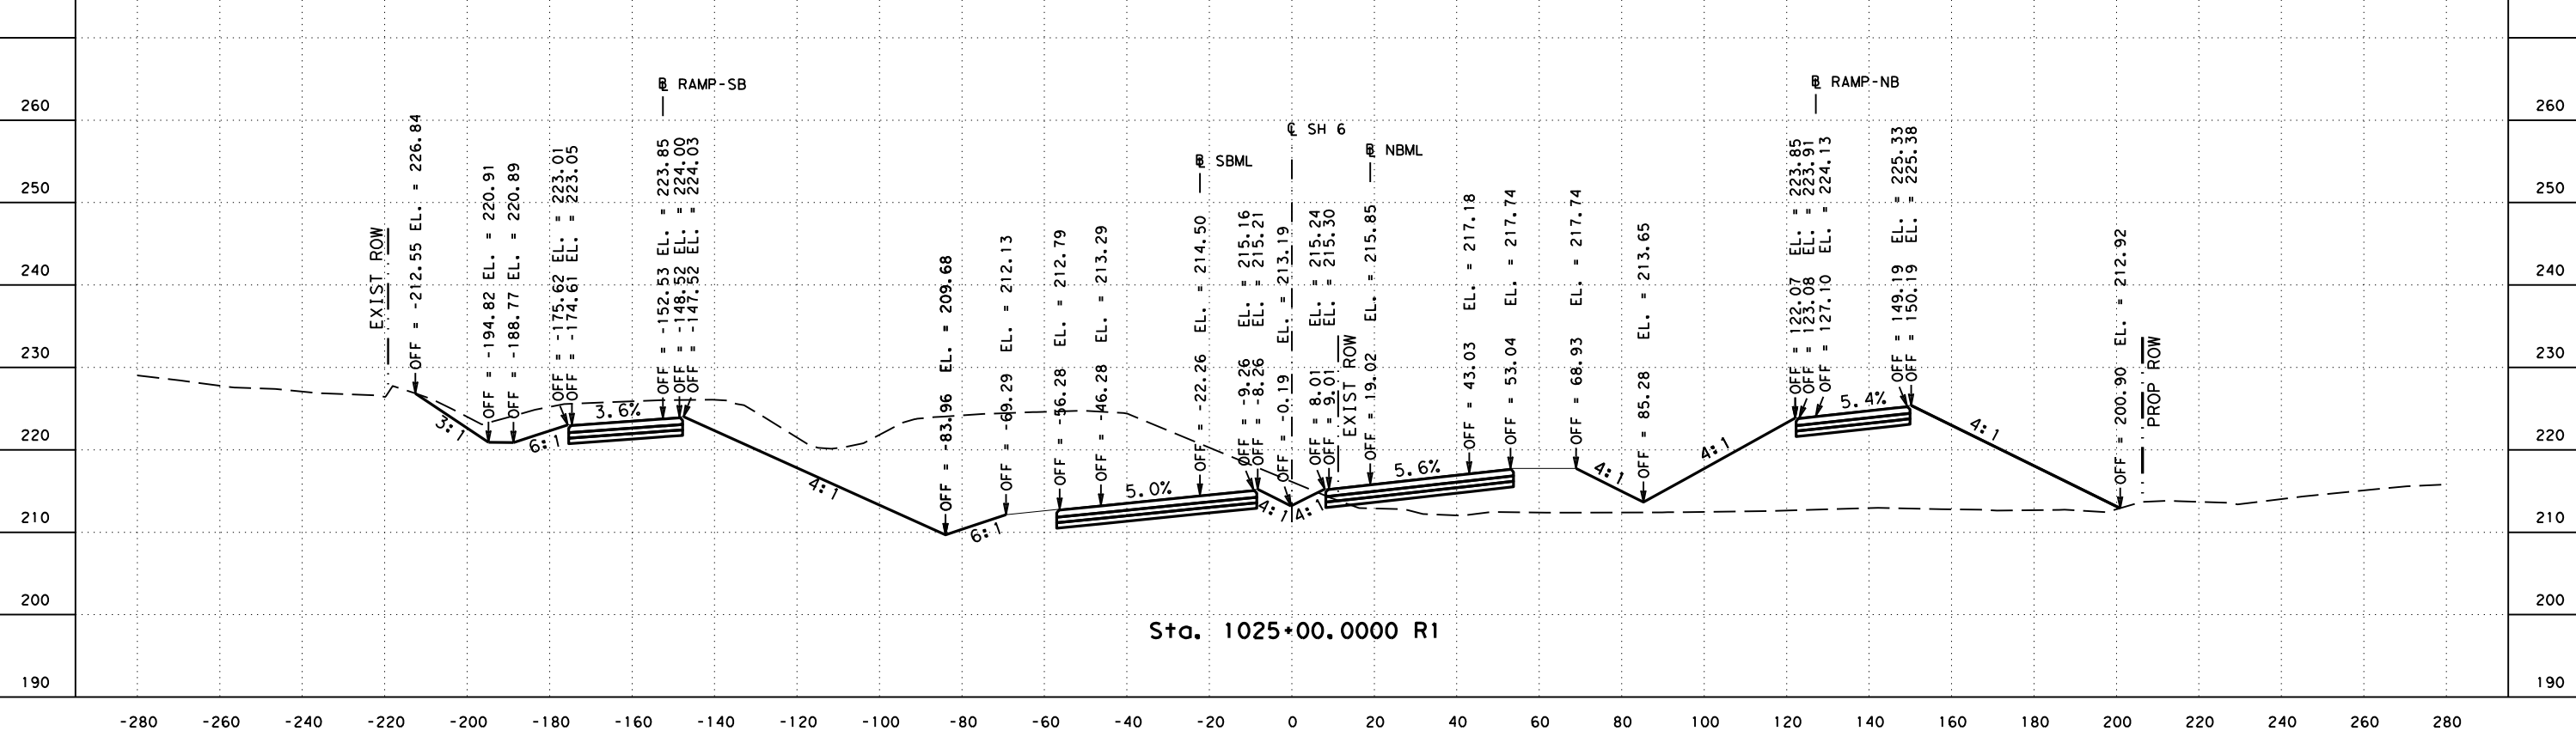

Sta. 1025+00.0000 R1






SH 6
CROSS SECTIONS
STA 1025+00.0000 R1 STA 1026+00.0000 R1

FED. RD. DIV. NO. 6	FEDERAL AID PROJECT NO.		HIGHWAY NO. SH 6
STATE TEXAS	DISTRICT BRY	COUNTY GRIMES	SHEET NO.
CONTROL 0050	SECTION 03	JOB 096	14

FILENAME: c:\pwworking\kha\pwworking\elizabeth.wagner\dms1491\SH6**K**XS01.dgn

DRAWING DATE: 4/1/2021

NOTE: MEDIAN BARRIER NOT SHOWN FOR CLARITY

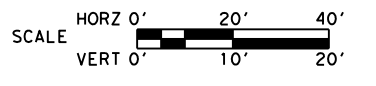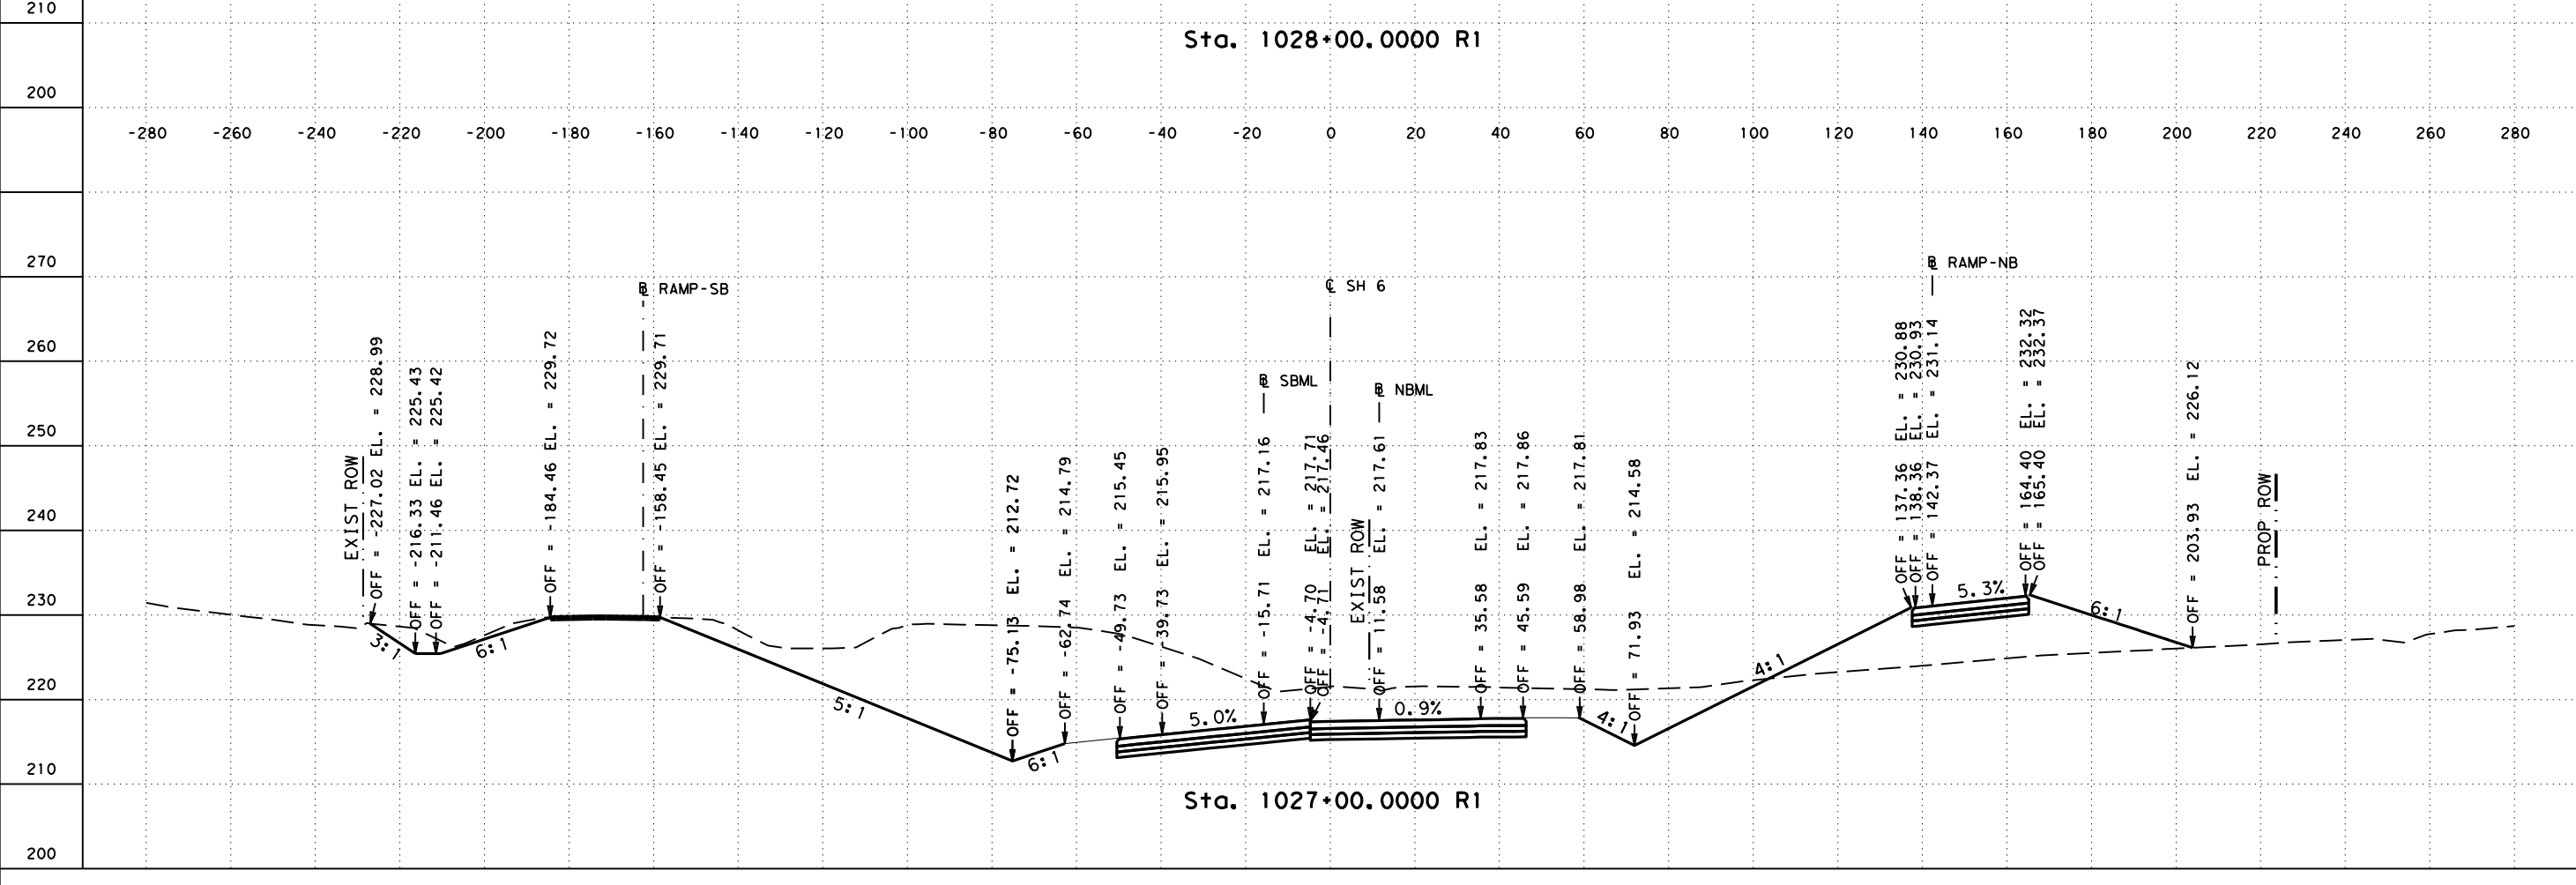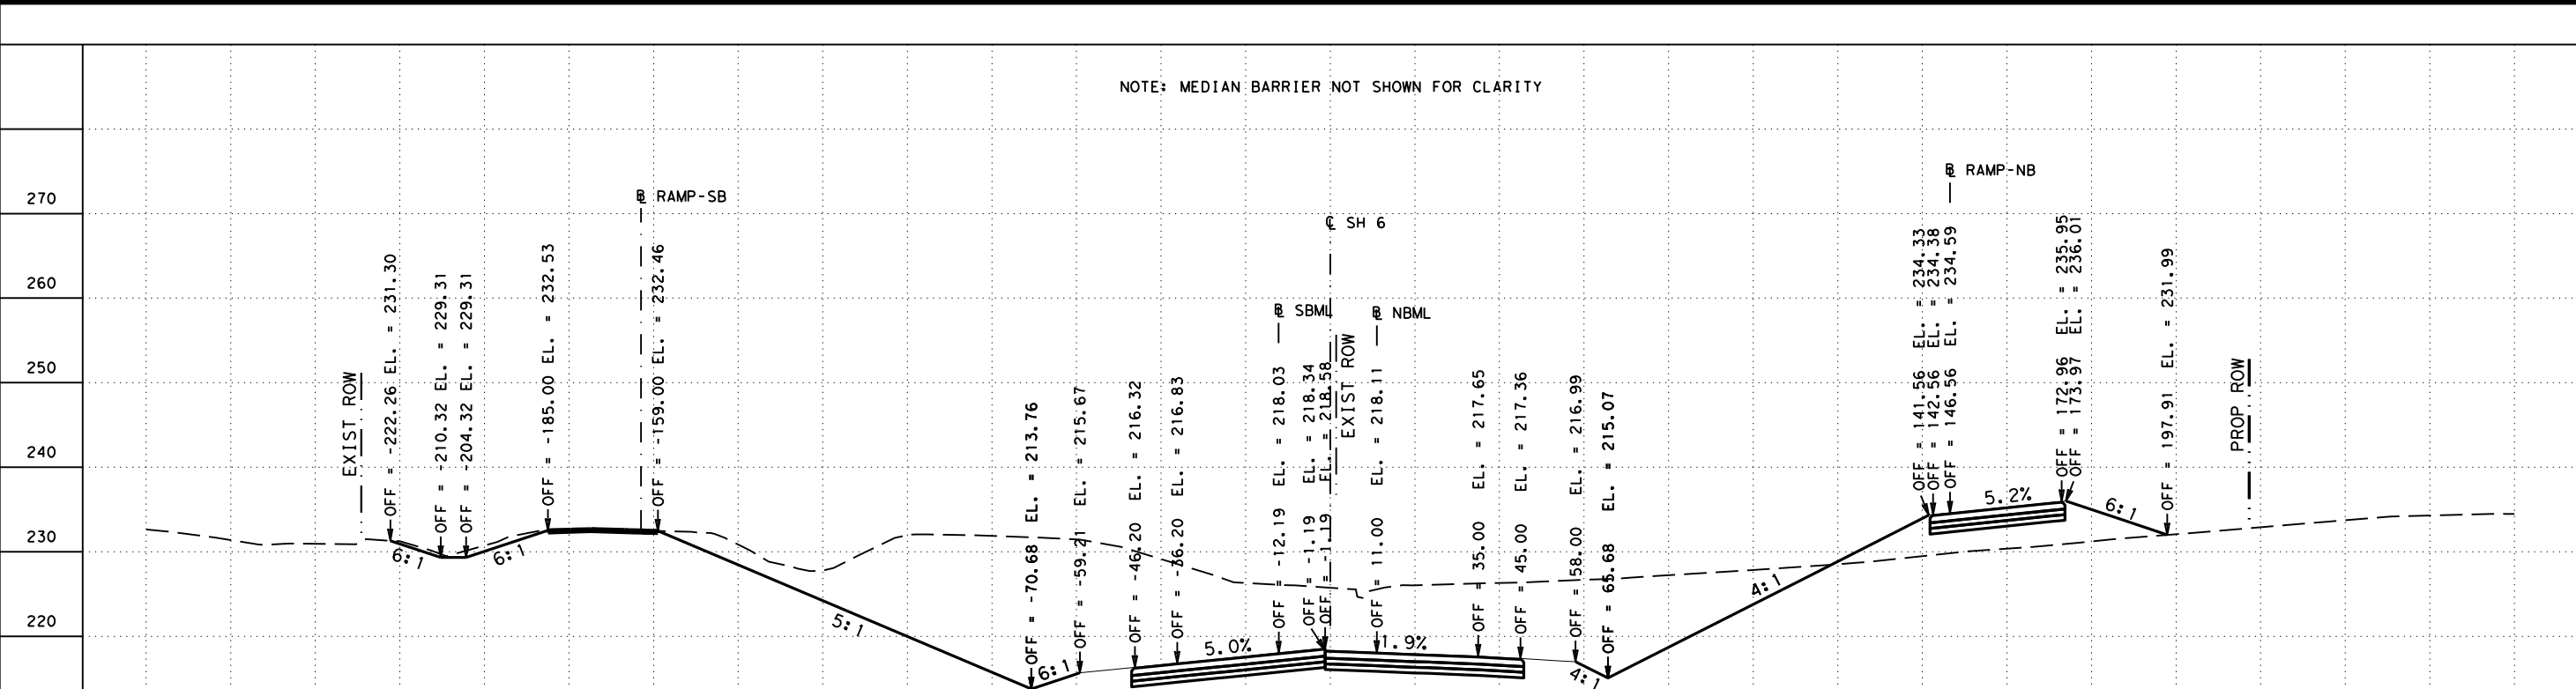




SH 6
 CROSS SECTIONS
 STA 1027+00.0000 R1 STA 1028+00.0000 R1

FED. RD. DIV. NO. 6	FEDERAL AID PROJECT NO.		HIGHWAY NO. SH 6
STATE TEXAS	DISTRICT BRY	COUNTY GRIMES	SHEET NO. 15
CONTROL 0050	SECTION 03	JOB 096	

FILENAME: c:\pwworking\kha\pwworking\elizabeth.wagner\dms1491\SH6**K**XS01.dgn

DRAWING DATE: 4/1/2021

NOTE: MEDIAN BARRIER NOT SHOWN FOR CLARITY

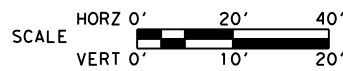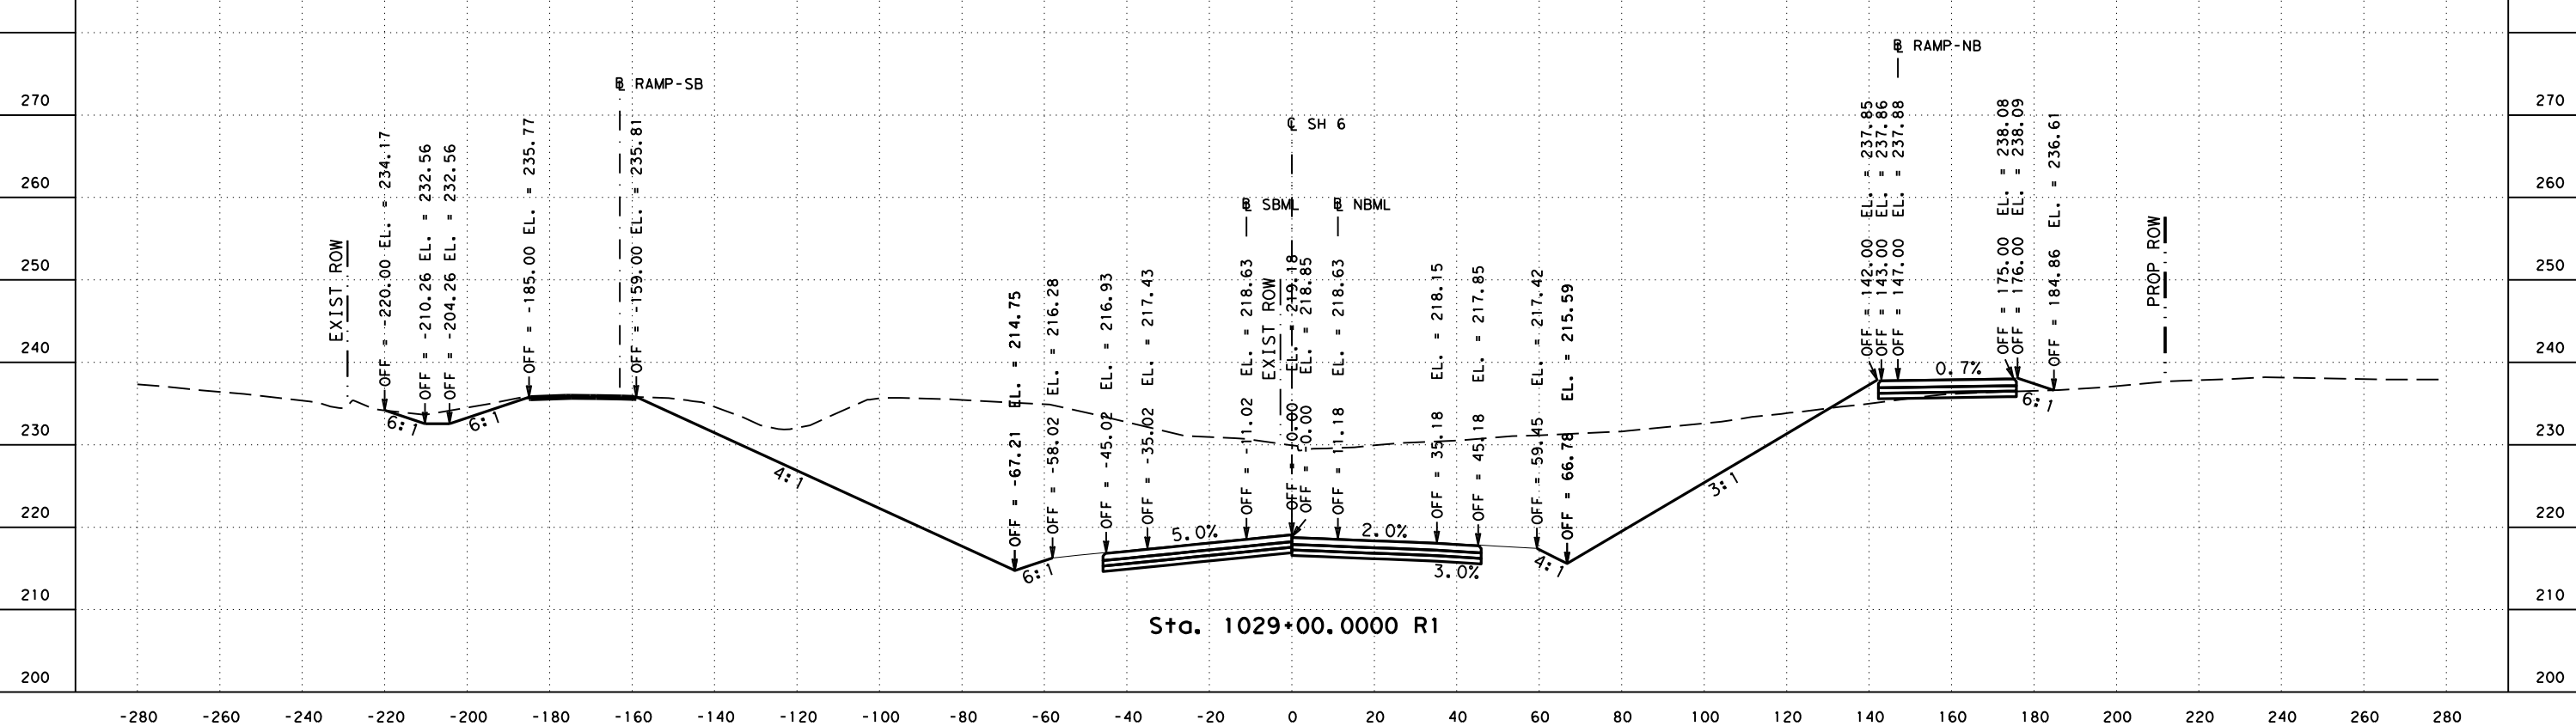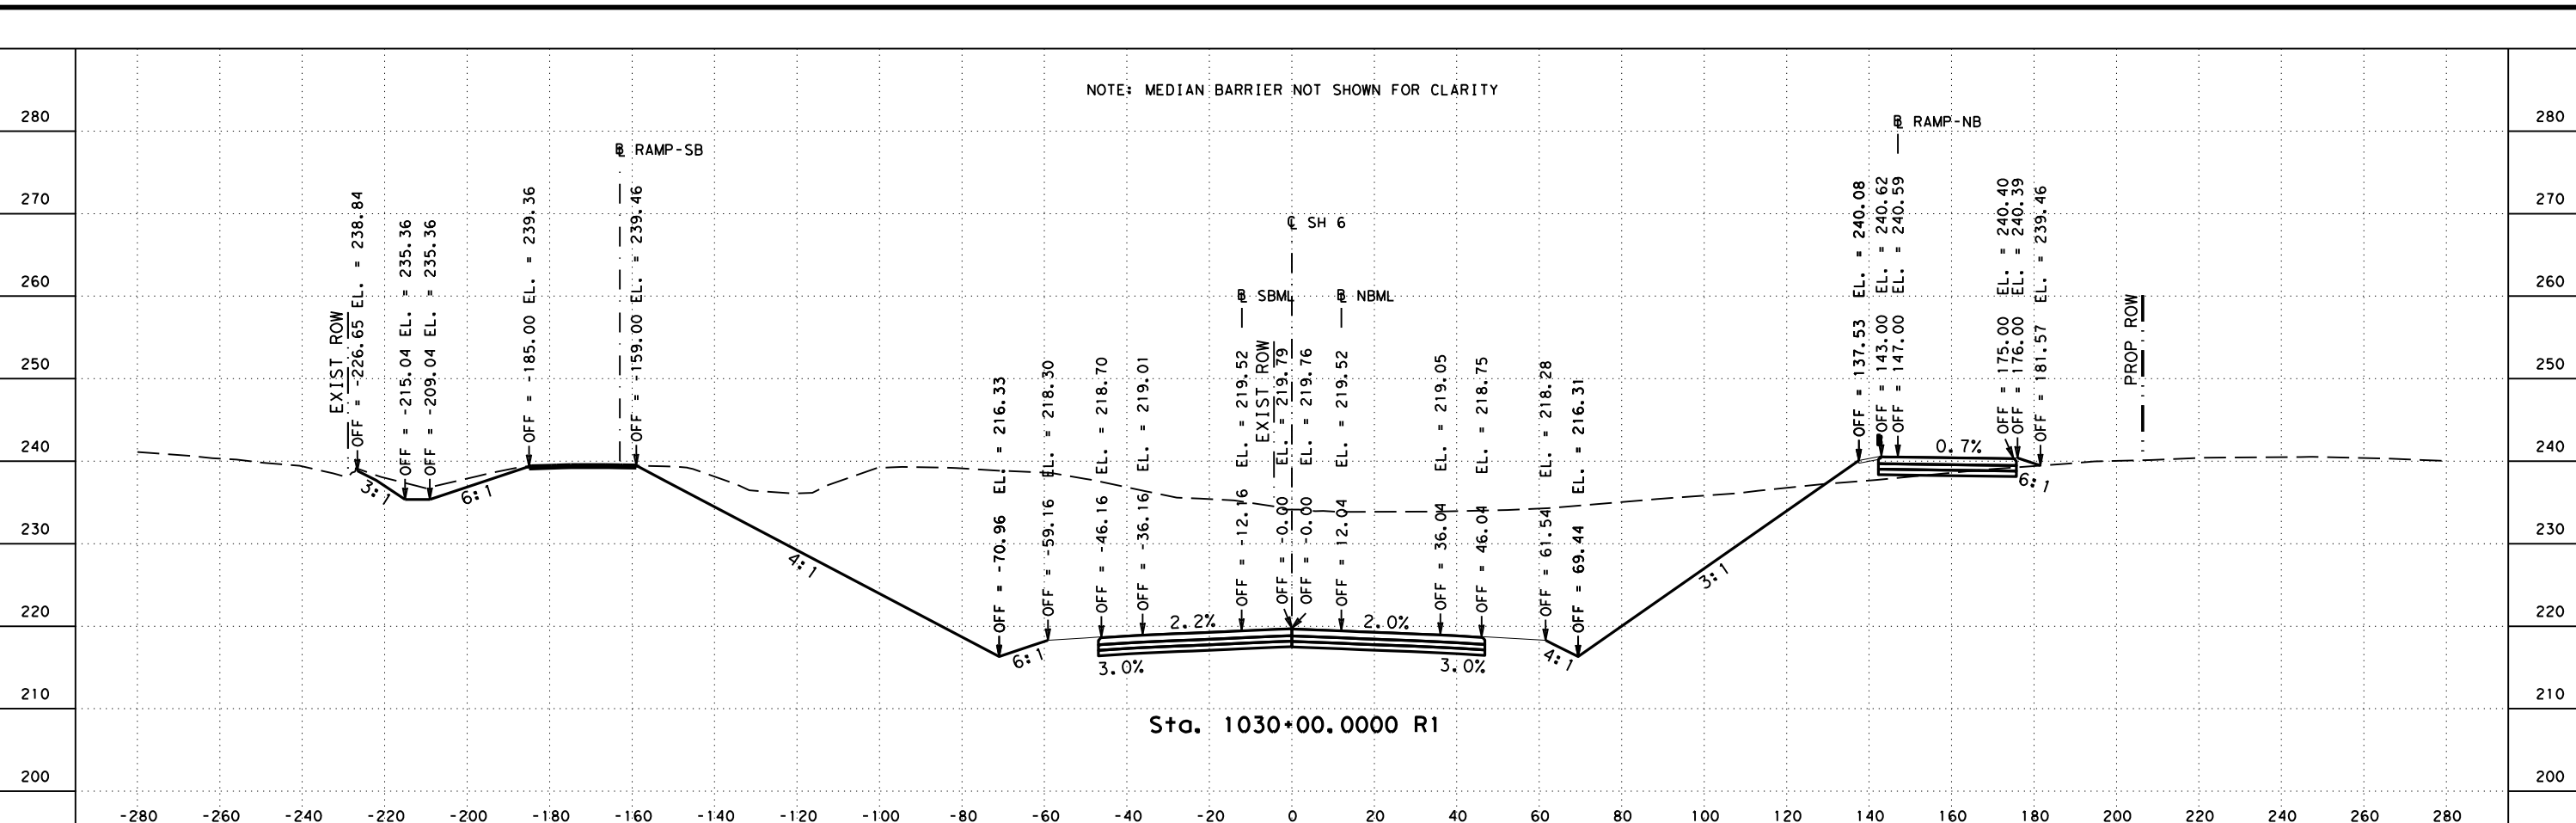


SH 6
 CROSS SECTIONS
 STA 1029+00.0000 R1 STA 1030+00.0000 R1

FED. RD. DIV. NO. 6	FEDERAL AID PROJECT NO.		HIGHWAY NO. SH 6
STATE TEXAS	DISTRICT BRY	COUNTY GRIMES	SHEET NO. 16
CONTROL 0050	SECTION 03	JOB 096	

FILENAME: c:\pwworking\kha\pwworking\elizabeth.wagner\dms81491\SH6**XS01.dgn

DRAWING DATE: 4/1/2021

NOTE: MEDIAN BARRIER NOT SHOWN FOR CLARITY



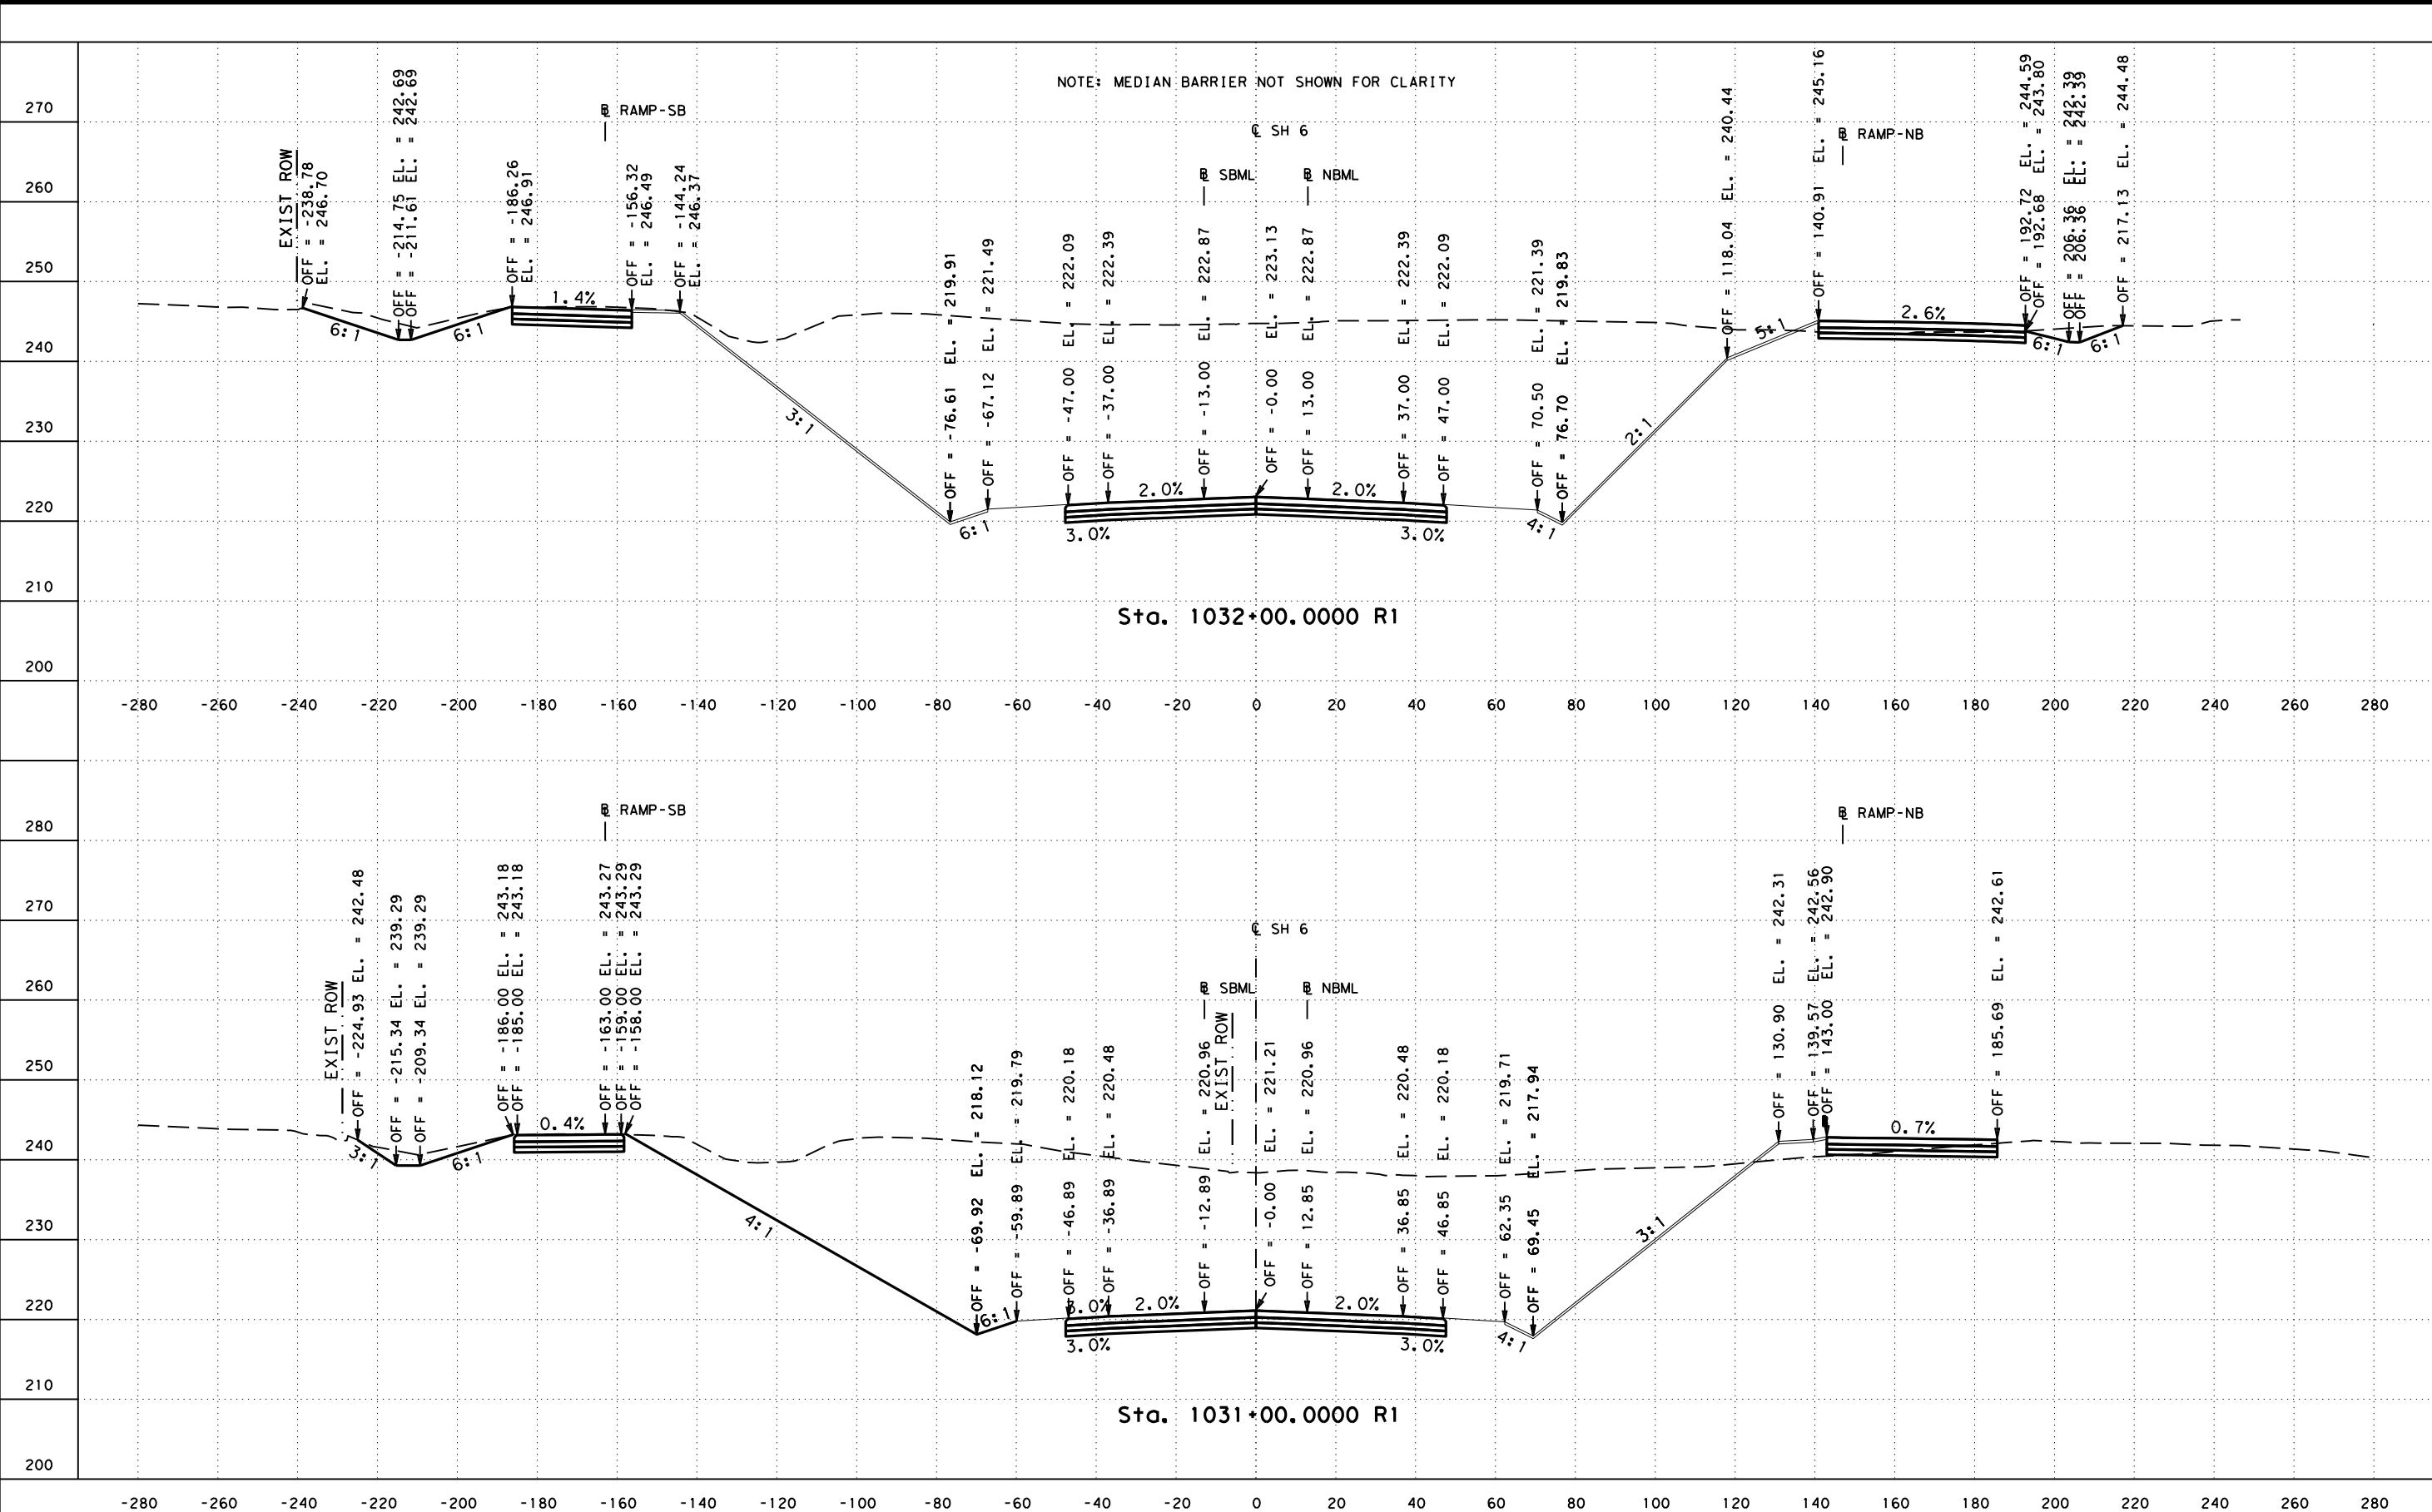


SH 6
CROSS SECTIONS
STA 1031+00.0000 R1 STA 1032+00.0000 R1

FED. RD. DIV. NO. 6	FEDERAL AID PROJECT NO.		HIGHWAY NO. SH 6
STATE TEXAS	DISTRICT BRY	COUNTY GRIMES	SHEET NO. 17
CONTROL 0050	SECTION 03	JOB 096	

FILENAME: c:\pwworking\kha\pwrprod\elizabeth_wagner\dms1491\SH6**K**X501.dgn
 DRAWING DATE: 4/1/2021

NOTE: MEDIAN BARRIER NOT SHOWN FOR CLARITY

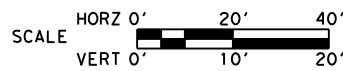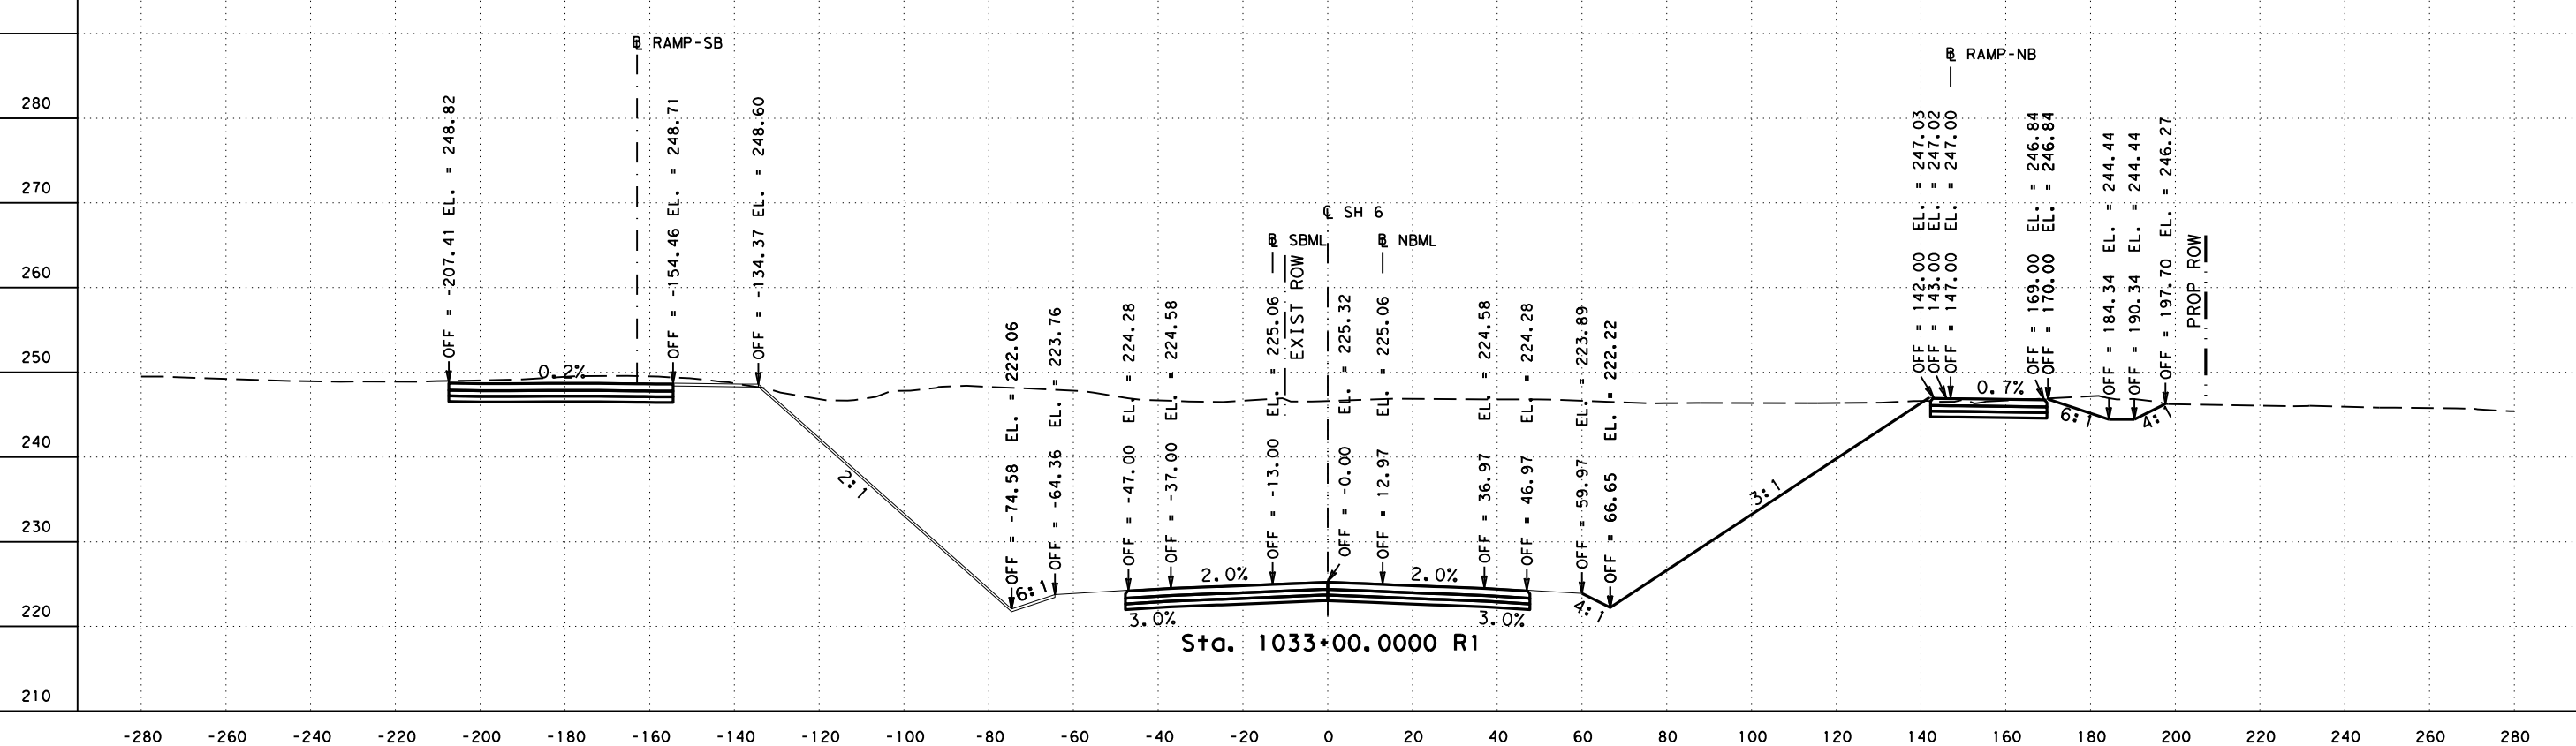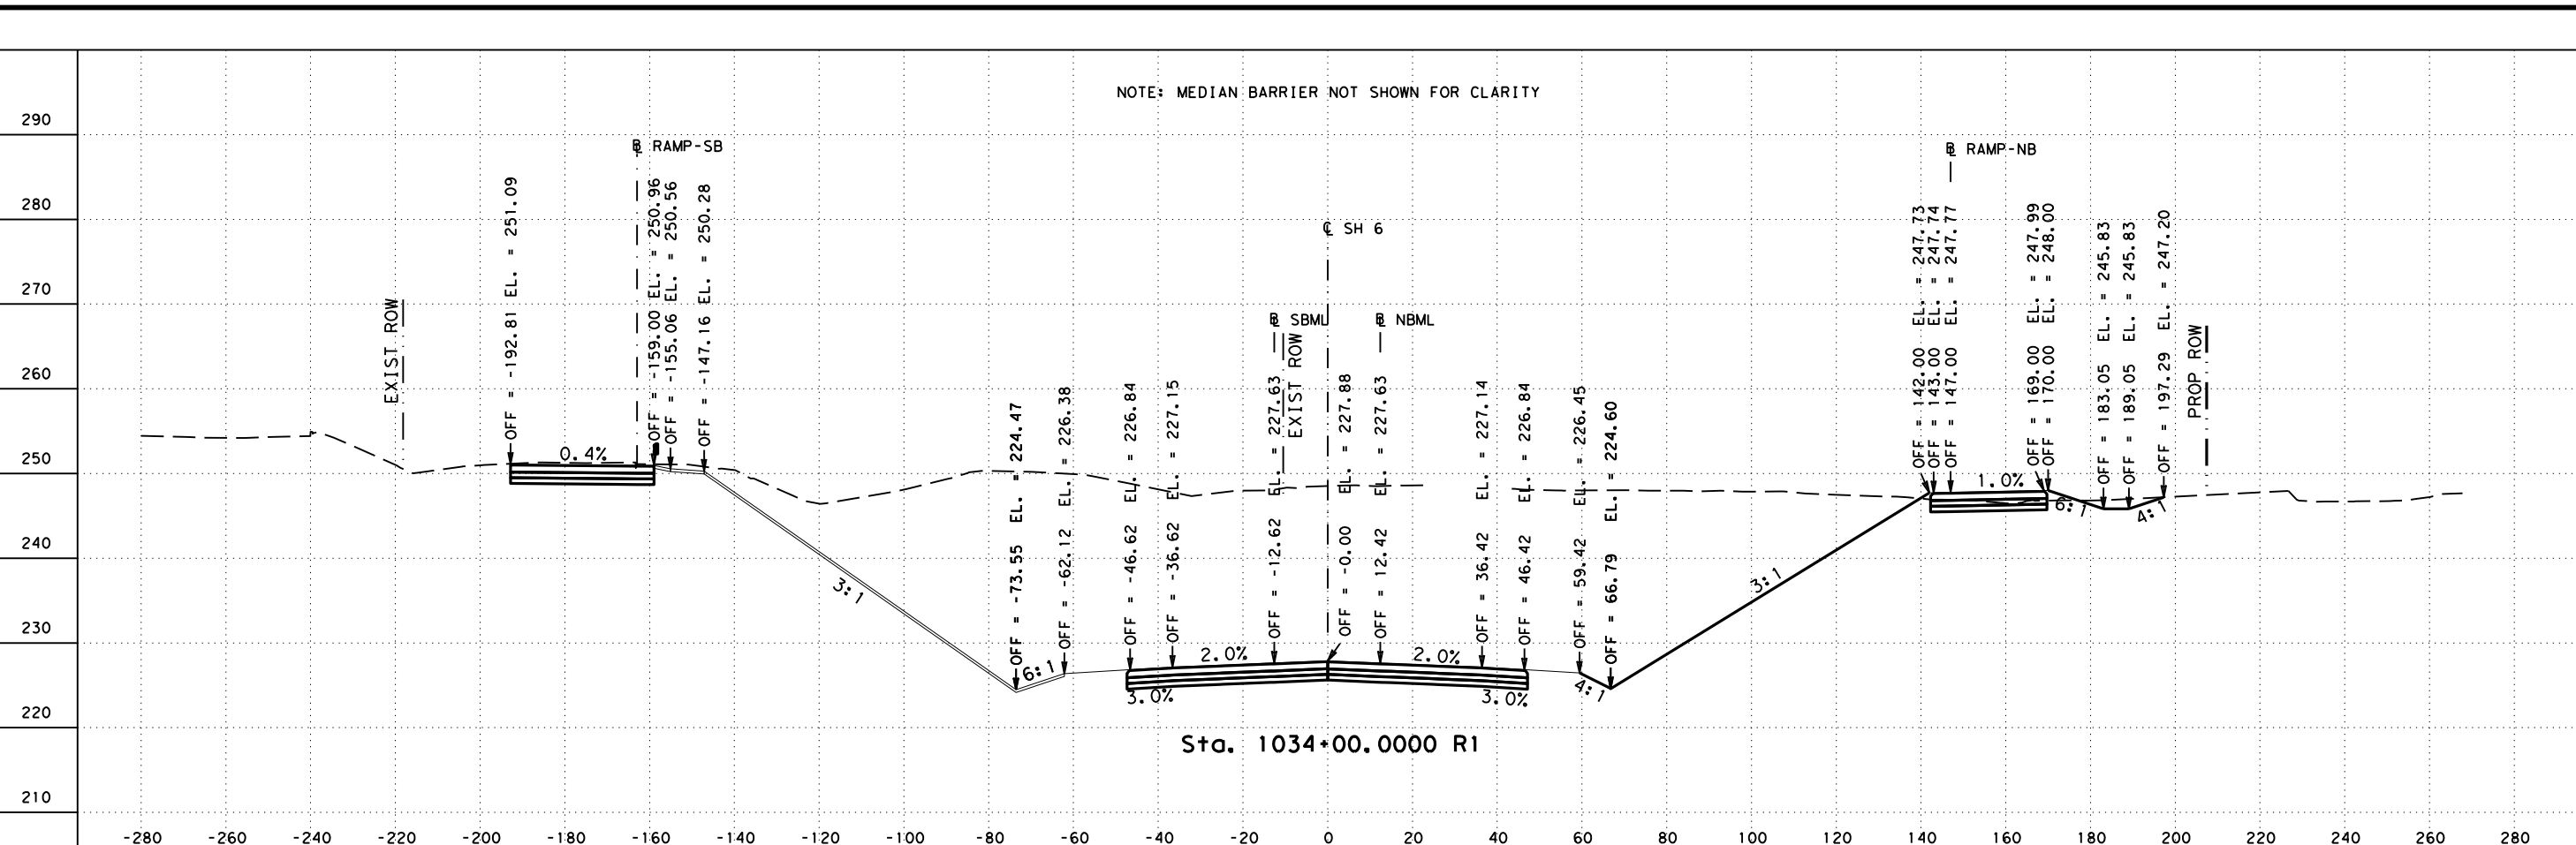



SH 6
 CROSS SECTIONS
 STA 1033+00.0000 R1 STA 1034+00.0000 R1

FED. RD. DIV. NO. 6	FEDERAL AID PROJECT NO.		HIGHWAY NO. SH 6
STATE TEXAS	DISTRICT BRY	COUNTY GRIMES	SHEET NO. 18
CONTROL 0050	SECTION 03	JOB 096	

FILENAME: c:\pwworking\khd\pwwprod\elizabeth wagner\dms81491\SH6**XS01.dgn

DRAWING DATE: 4/1/2021

NOTE: MEDIAN BARRIER NOT SHOWN FOR CLARITY

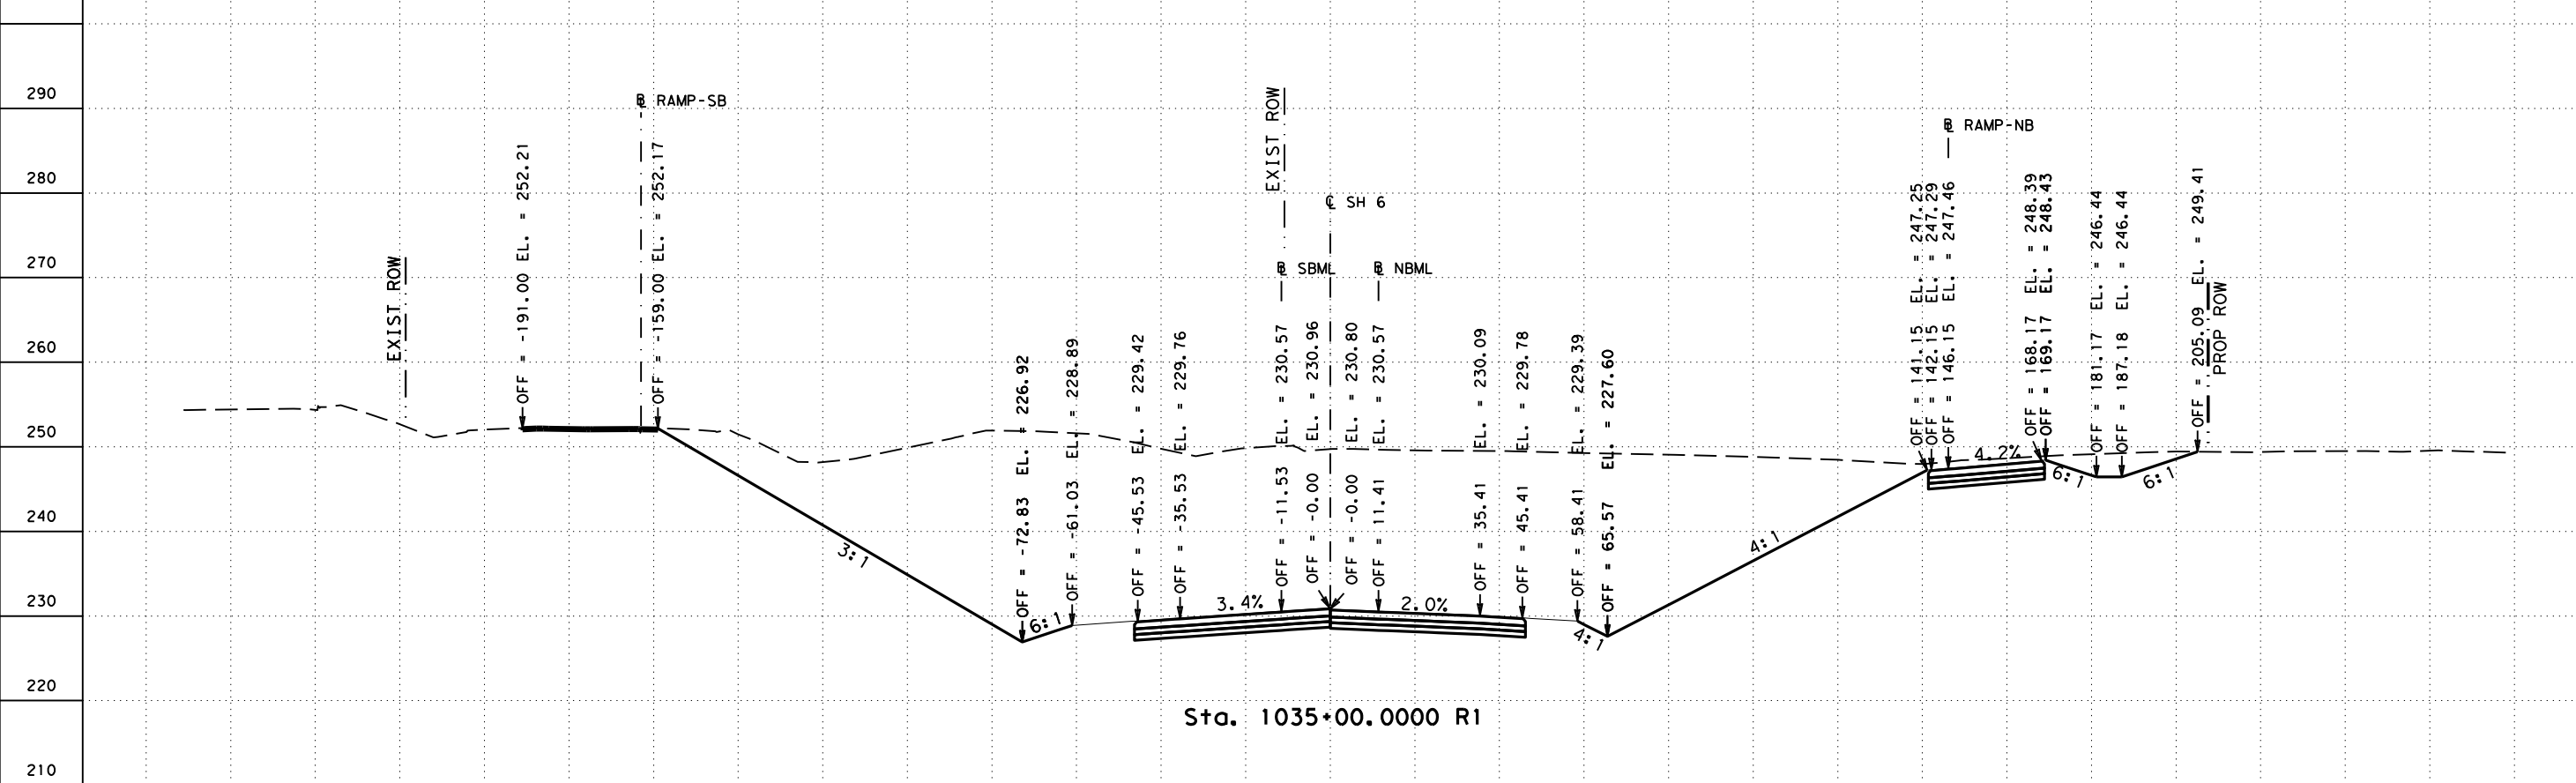
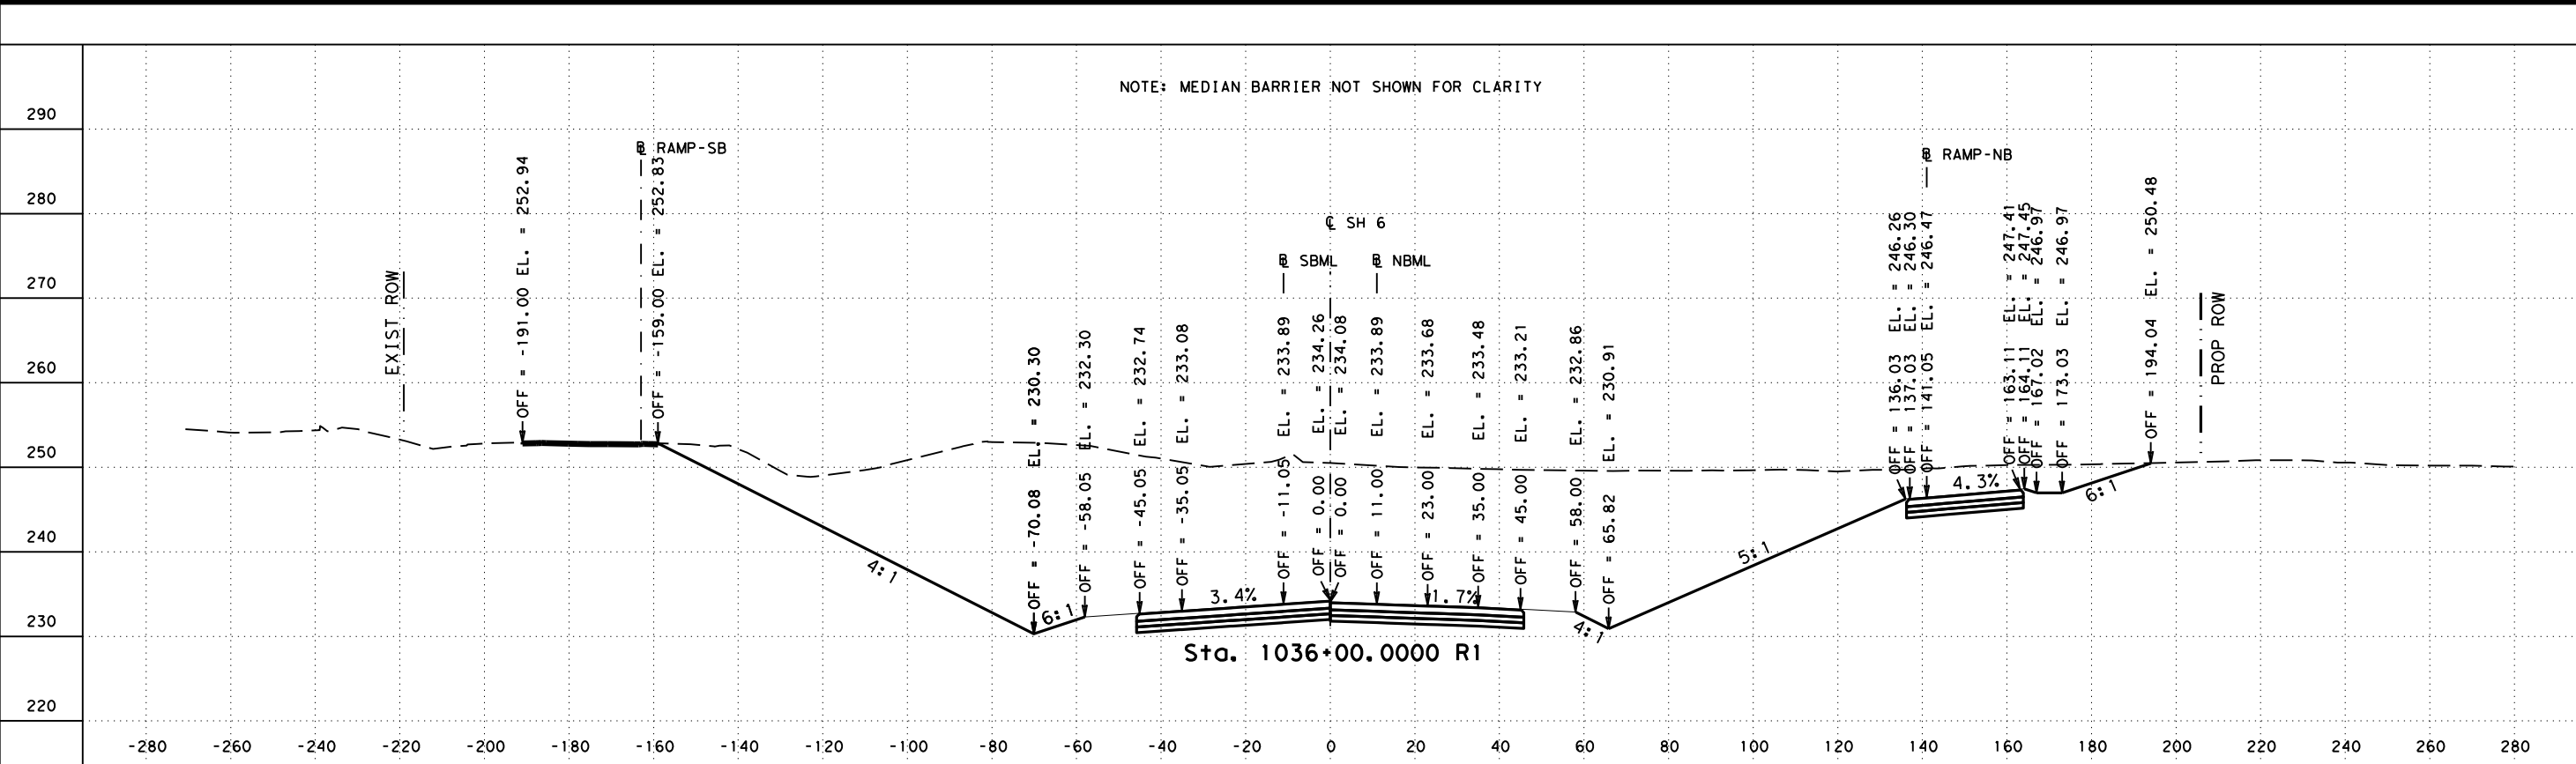


SH 6
CROSS SECTIONS
STA 1035+00.0000 R1 STA 1036+00.0000 R1

FED. RD. DIV. NO. 6	FEDERAL AID PROJECT NO.		HIGHWAY NO. SH 6
STATE TEXAS	DISTRICT BRY	COUNTY GRIMES	SHEET NO. 19
CONTROL 0050	SECTION 03	JOB 096	

FILENAME: c:\pwworking\kha\pwwprod\elizabeth.wagner\dms1491\SH6**K**XS01.dgn
 DRAWING DATE: 4/1/2021

NOTE: MEDIAN BARRIER NOT SHOWN FOR CLARITY

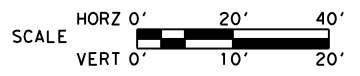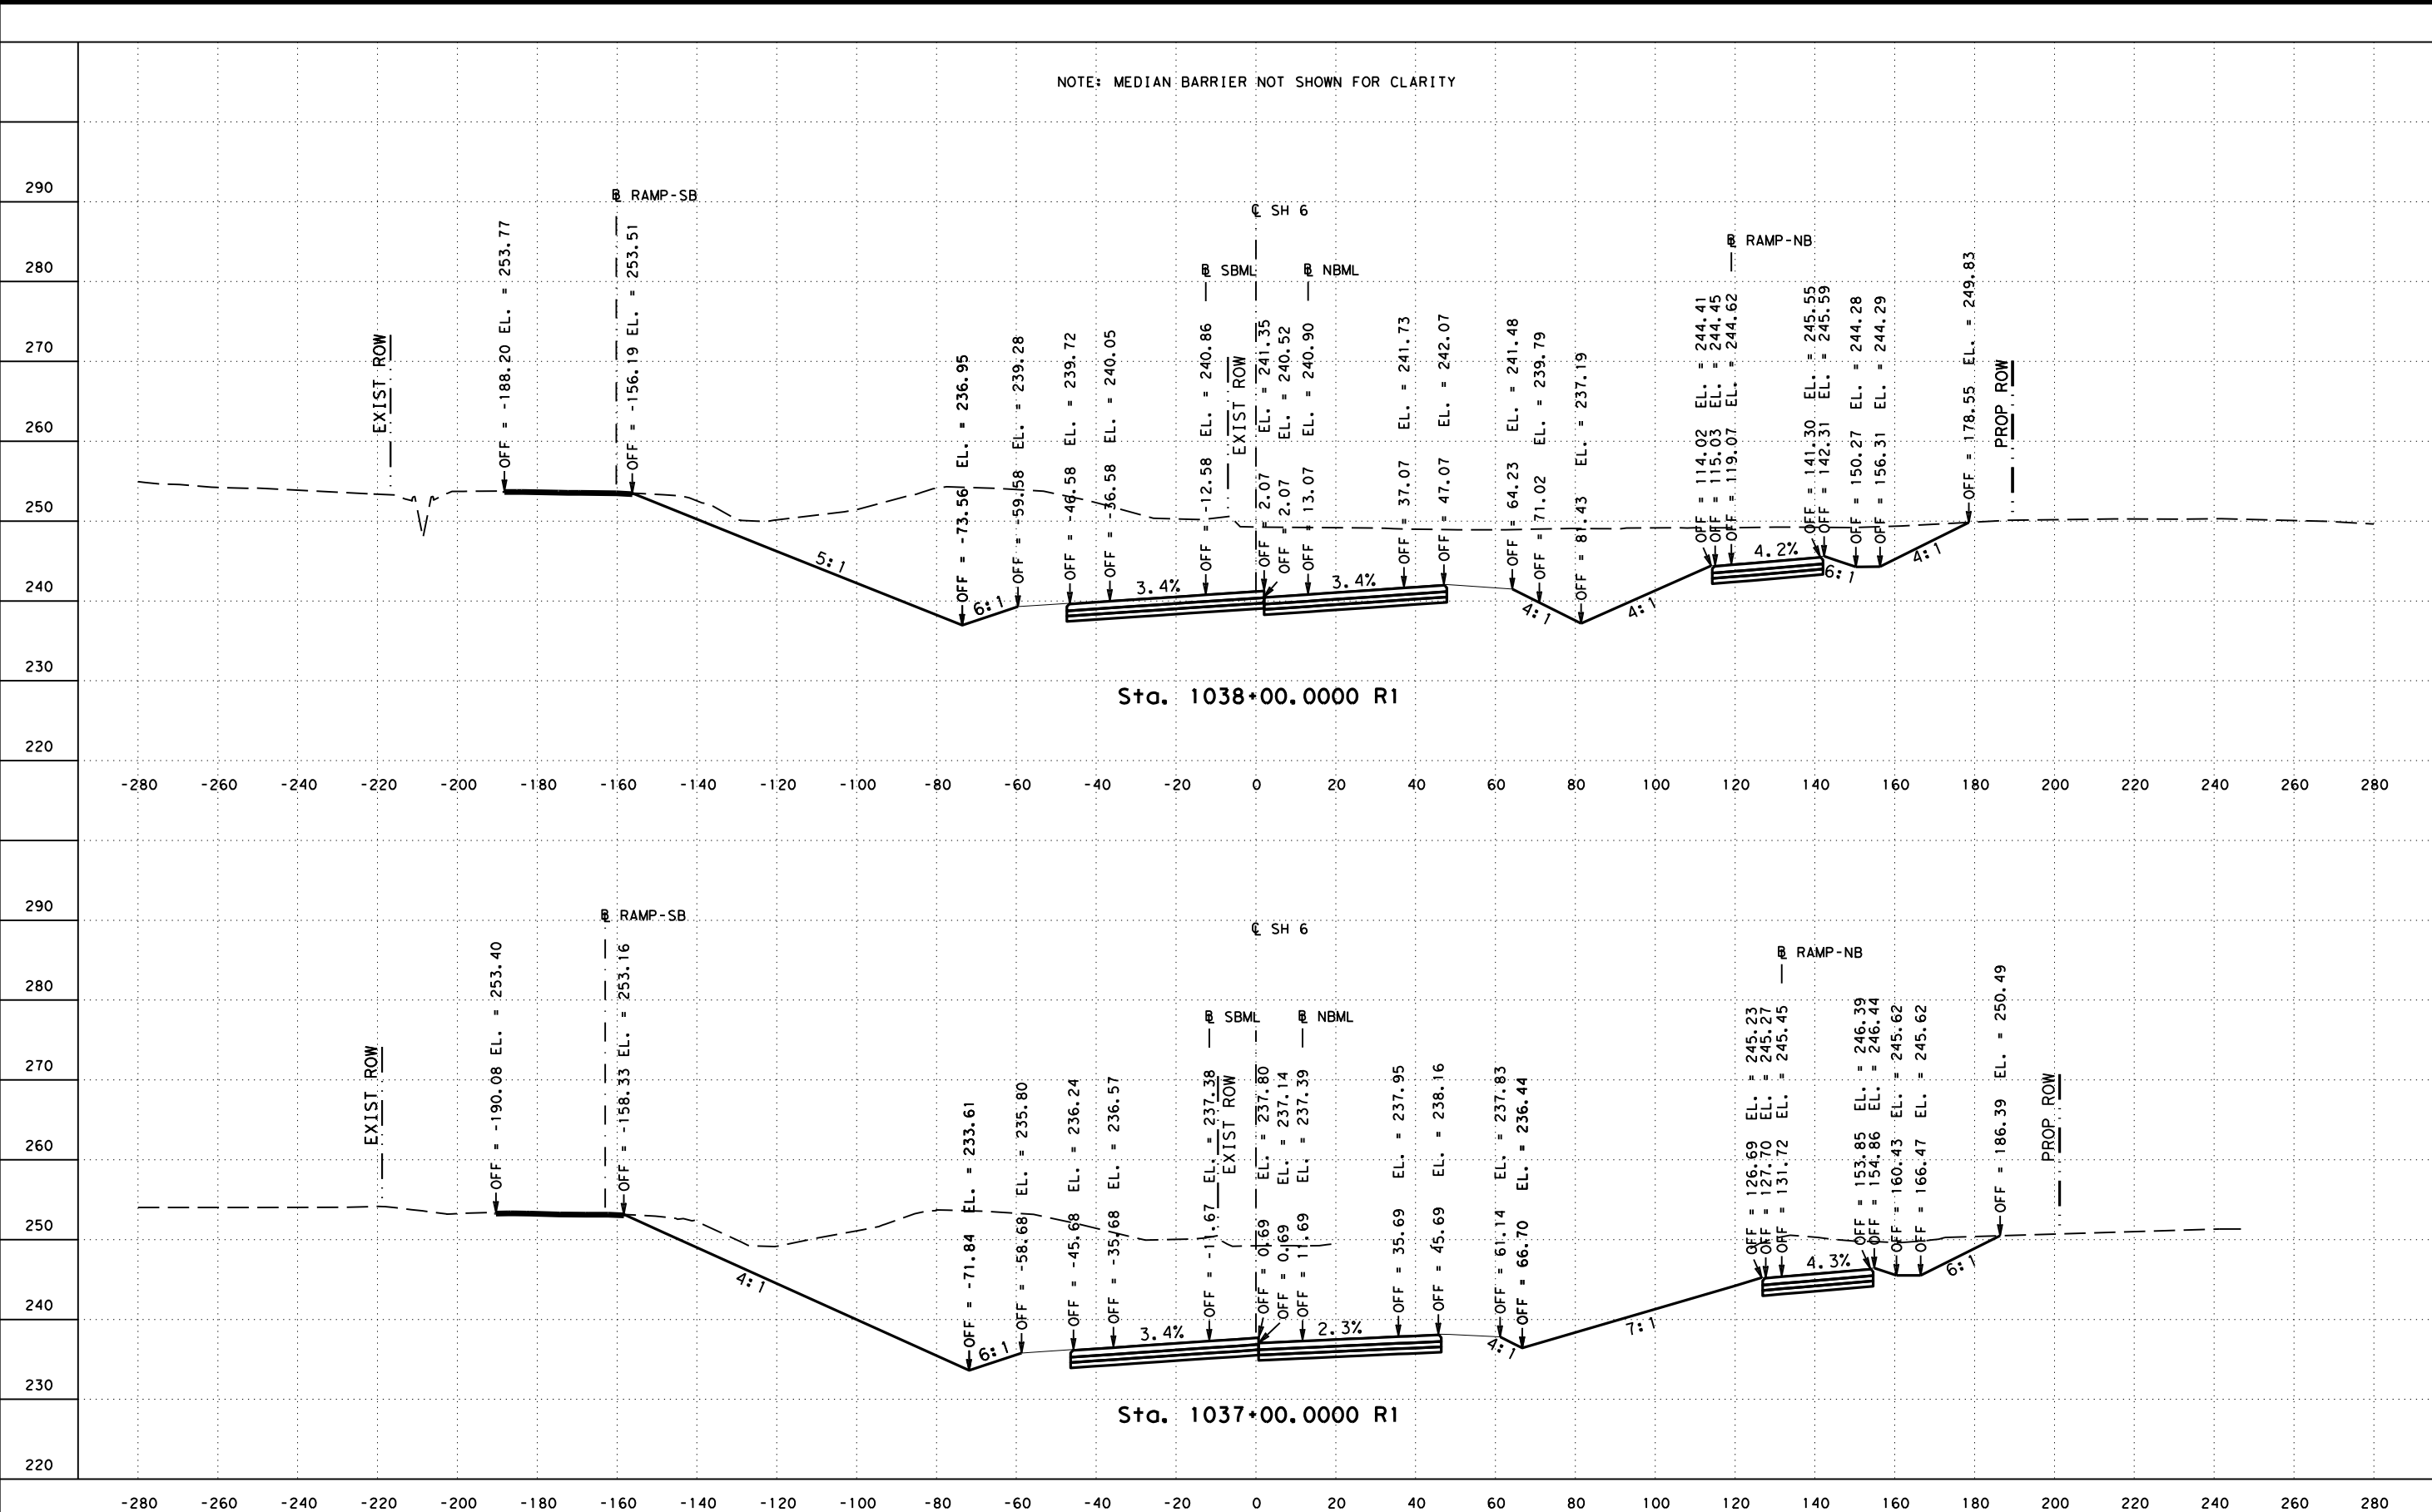



SH 6
 CROSS SECTIONS
 STA 1037+00.0000 R1 STA 1038+00.0000 R1

FED. RD. DIV. NO. 6	FEDERAL AID PROJECT NO.		HIGHWAY NO. SH 6
STATE TEXAS	DISTRICT BRY	COUNTY GRIMES	SHEET NO. 20
CONTROL 0050	SECTION 03	JOB 096	

FILENAME: c:\pwworking\kha\pwwprod\elizabeth_wagner\dms81491\SH6**K**XSO1.dgn

DRAWING DATE: 4/1/2021

NOTE: MEDIAN BARRIER NOT SHOWN FOR CLARITY


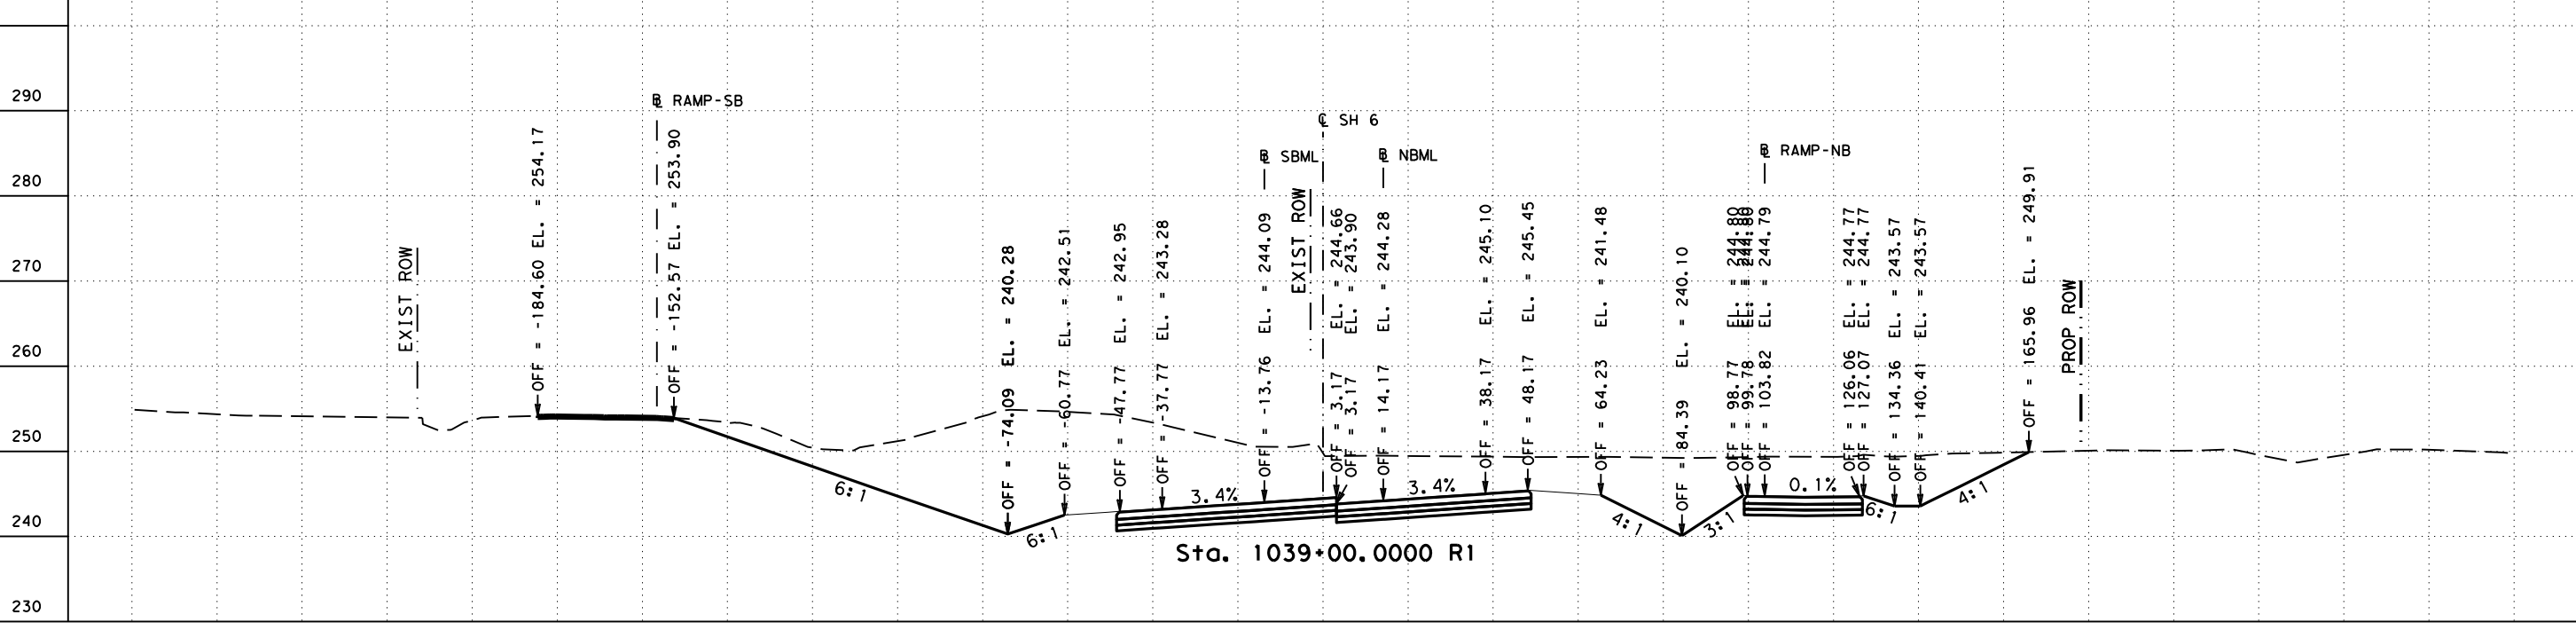
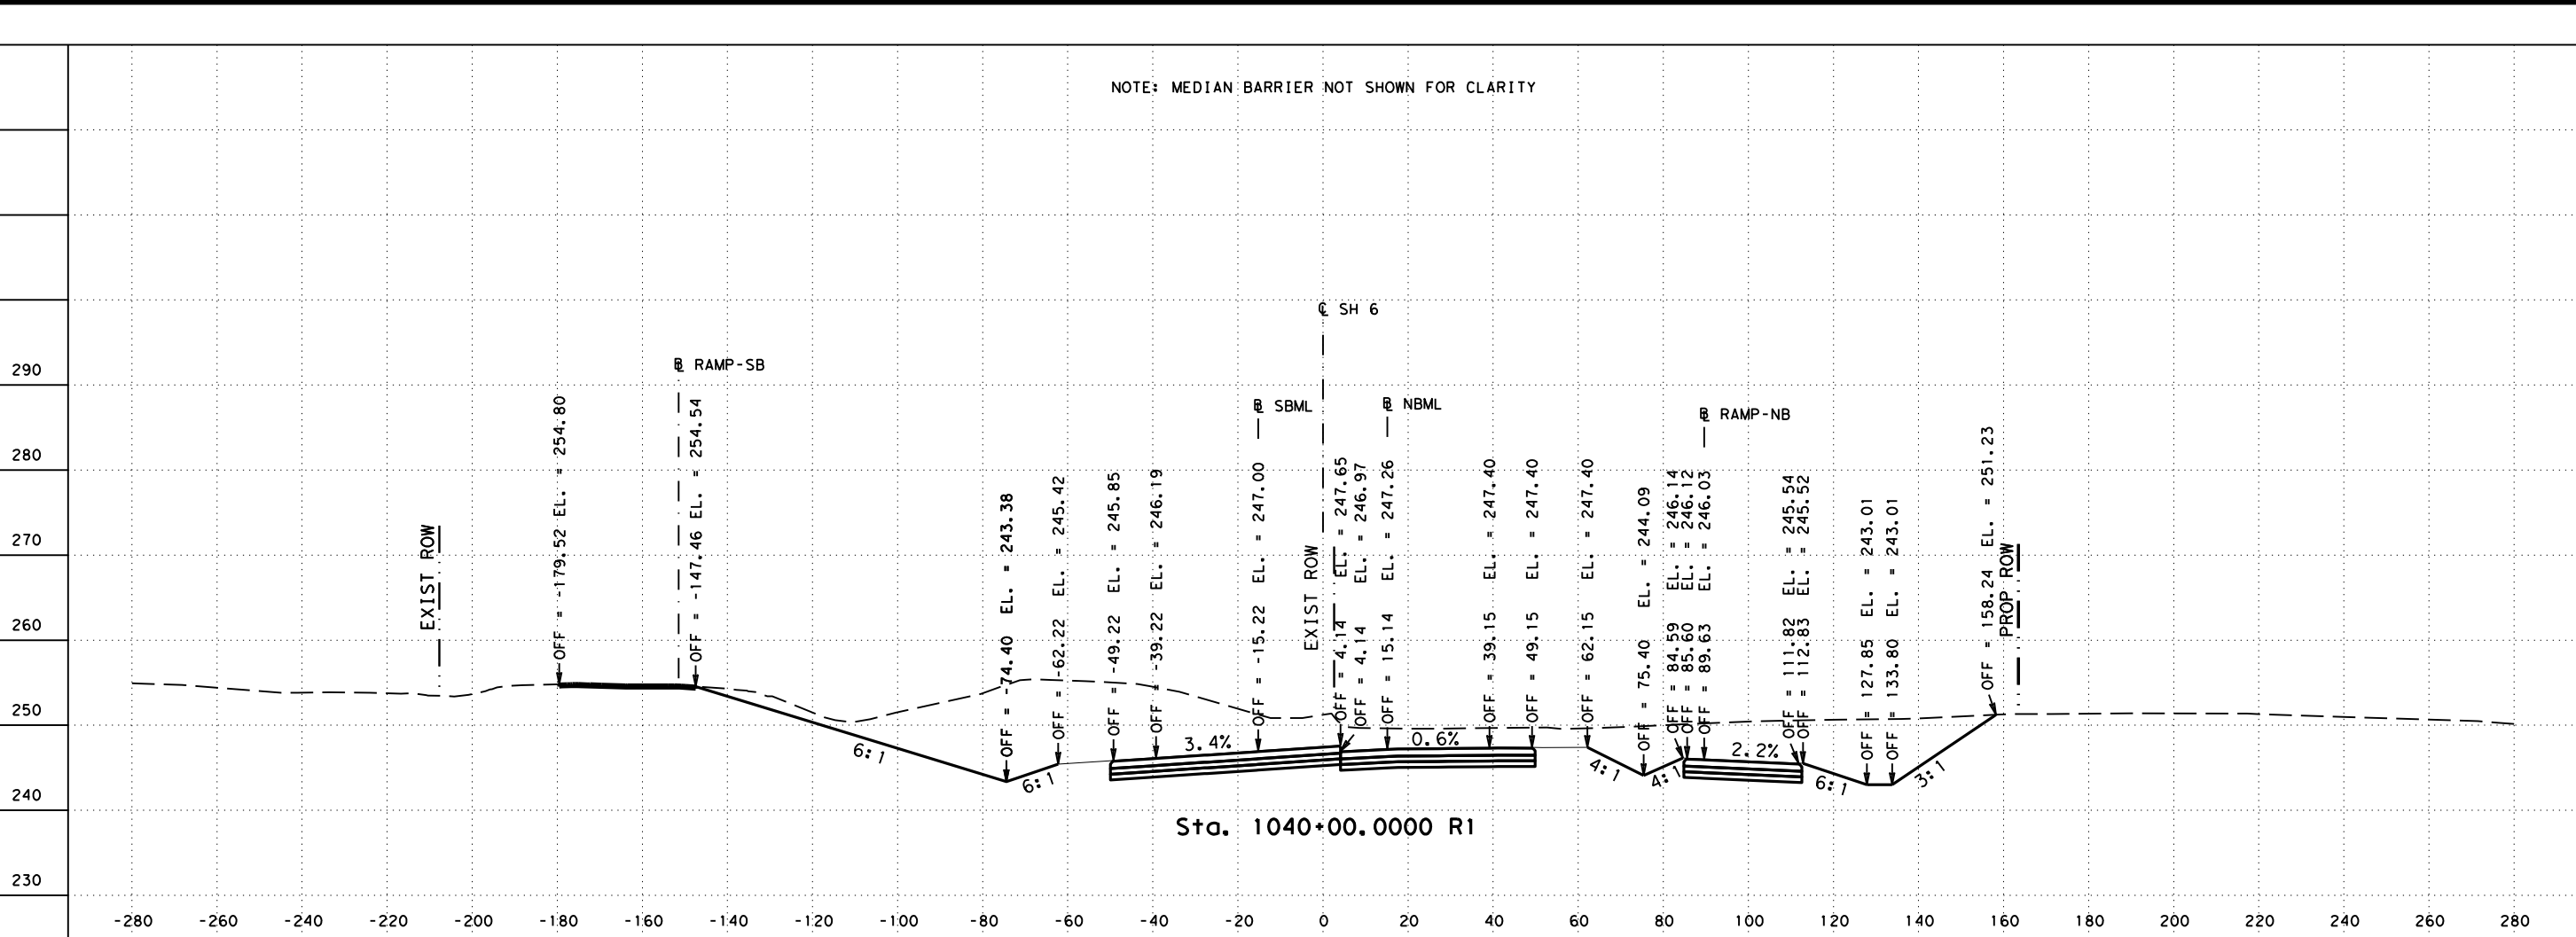


SH 6
 CROSS SECTIONS
 STA 1039+00.0000 R1 STA 1040+00.0000 R1

FED. RD. DIV. NO. 6	FEDERAL AID PROJECT NO.		HIGHWAY NO. SH 6
STATE TEXAS	DISTRICT BRY	COUNTY GRIMES	SHEET NO. 21
CONTROL 0050	SECTION 03	JOB 096	

FILENAME: c:\pwworking\kha\pwworking\elizabeth_wagner\dms81491\SH6**K**X501.dgn

DRAWING DATE: 4/1/2021

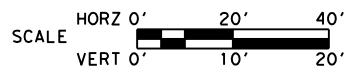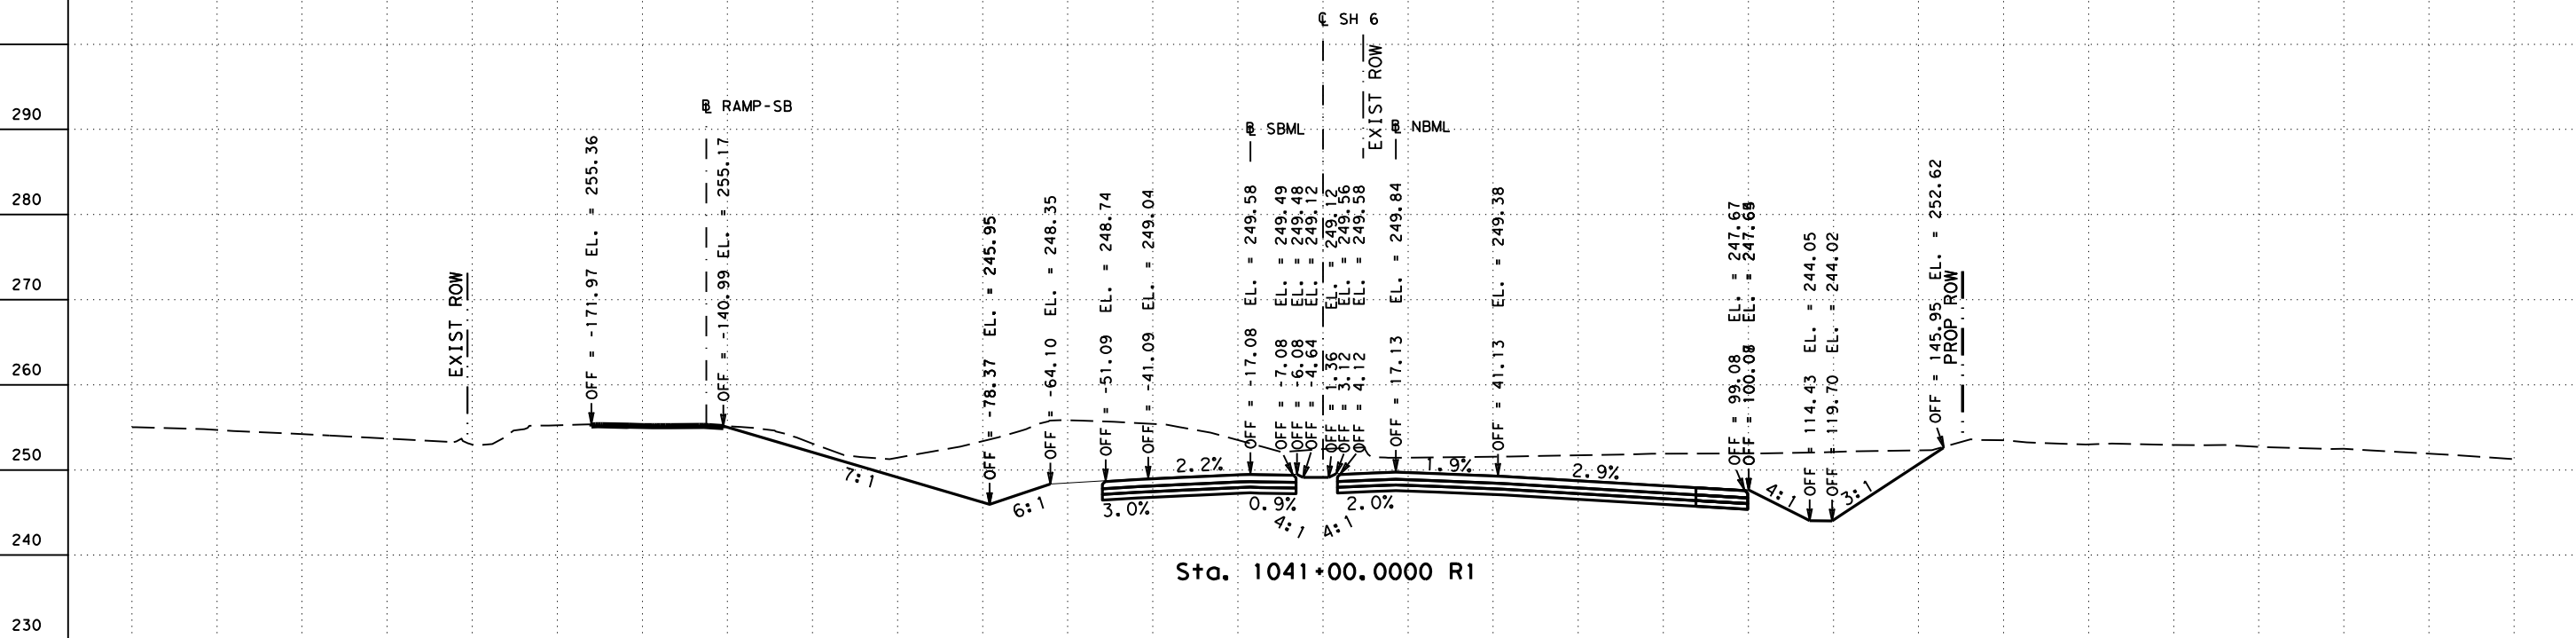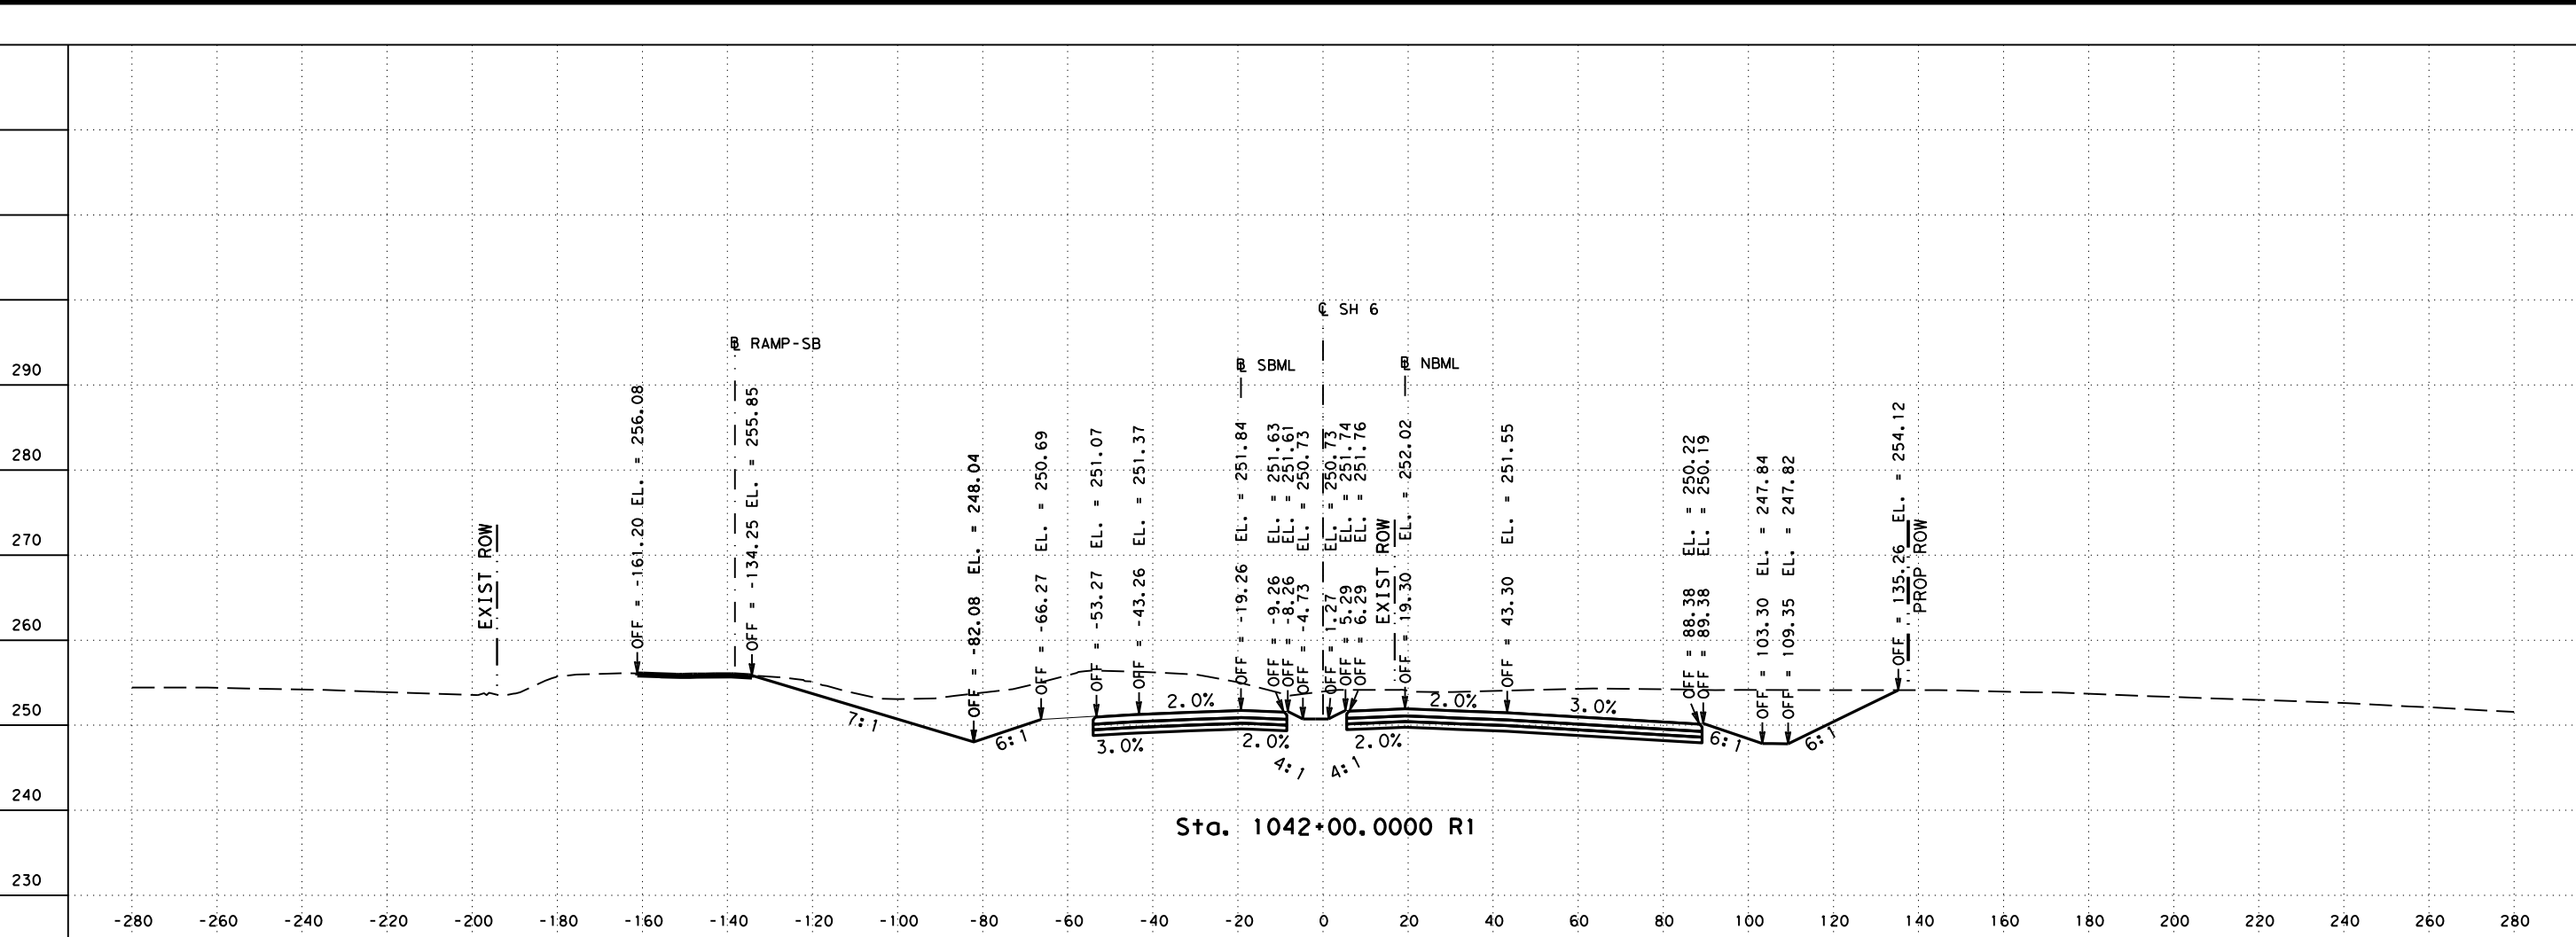


SH 6
 CROSS SECTIONS
 STA 1041+00.0000 R1 STA 1042+00.0000 R1


FED. RD. DIV. NO. 6	FEDERAL AID PROJECT NO.		HIGHWAY NO. SH 6
STATE TEXAS	DISTRICT BRY	COUNTY GRIMES	SHEET NO. 22
CONTROL 0050	SECTION 03	JOB 096	

FILENAME: c:\pwworking\kha\pwwprod\elizabeth_wagner\dms81491\SH6**K**XS01.dgn

DRAWING DATE: 4/1/2021

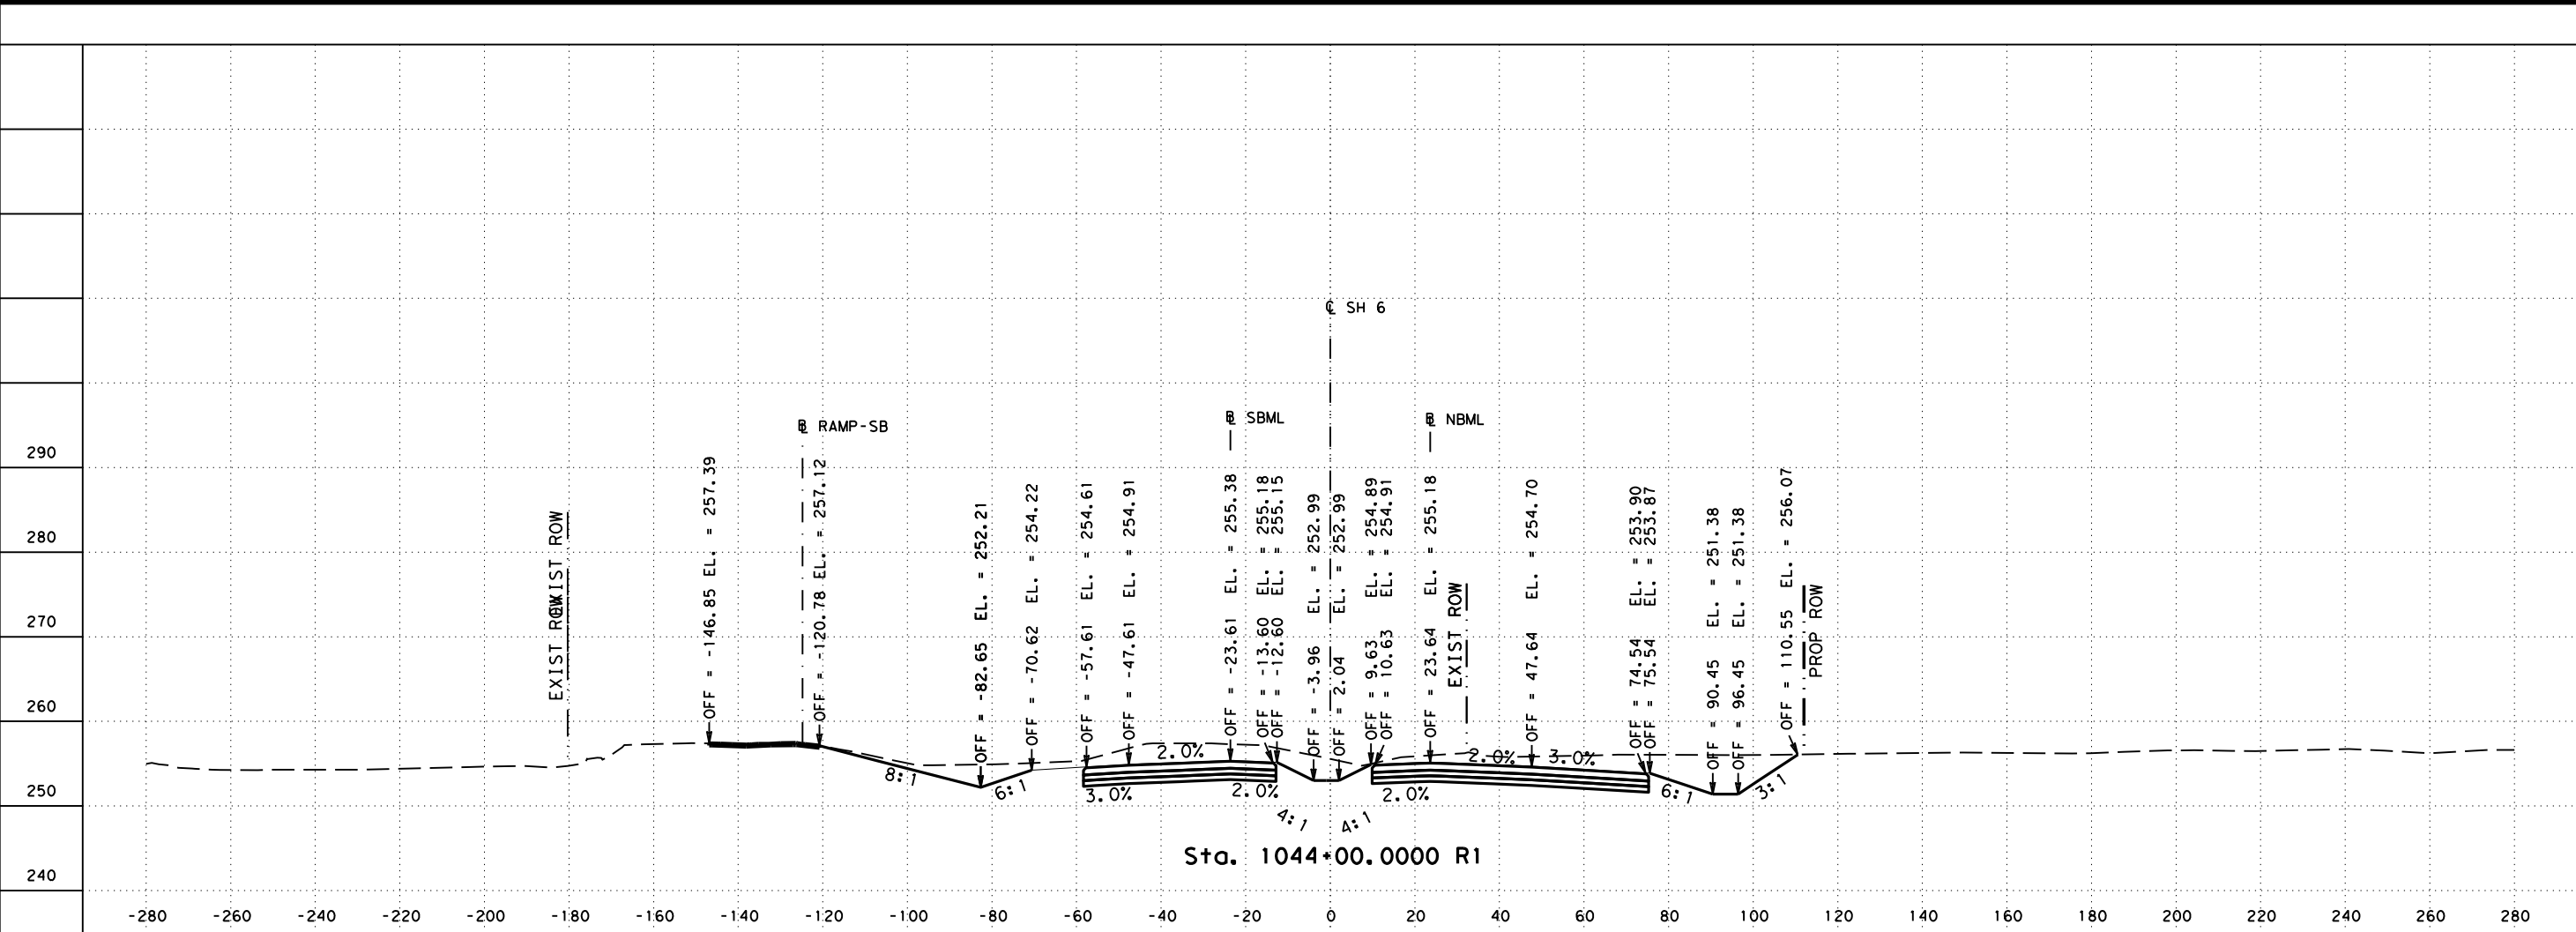

Sta. 1044+00.0000 R1

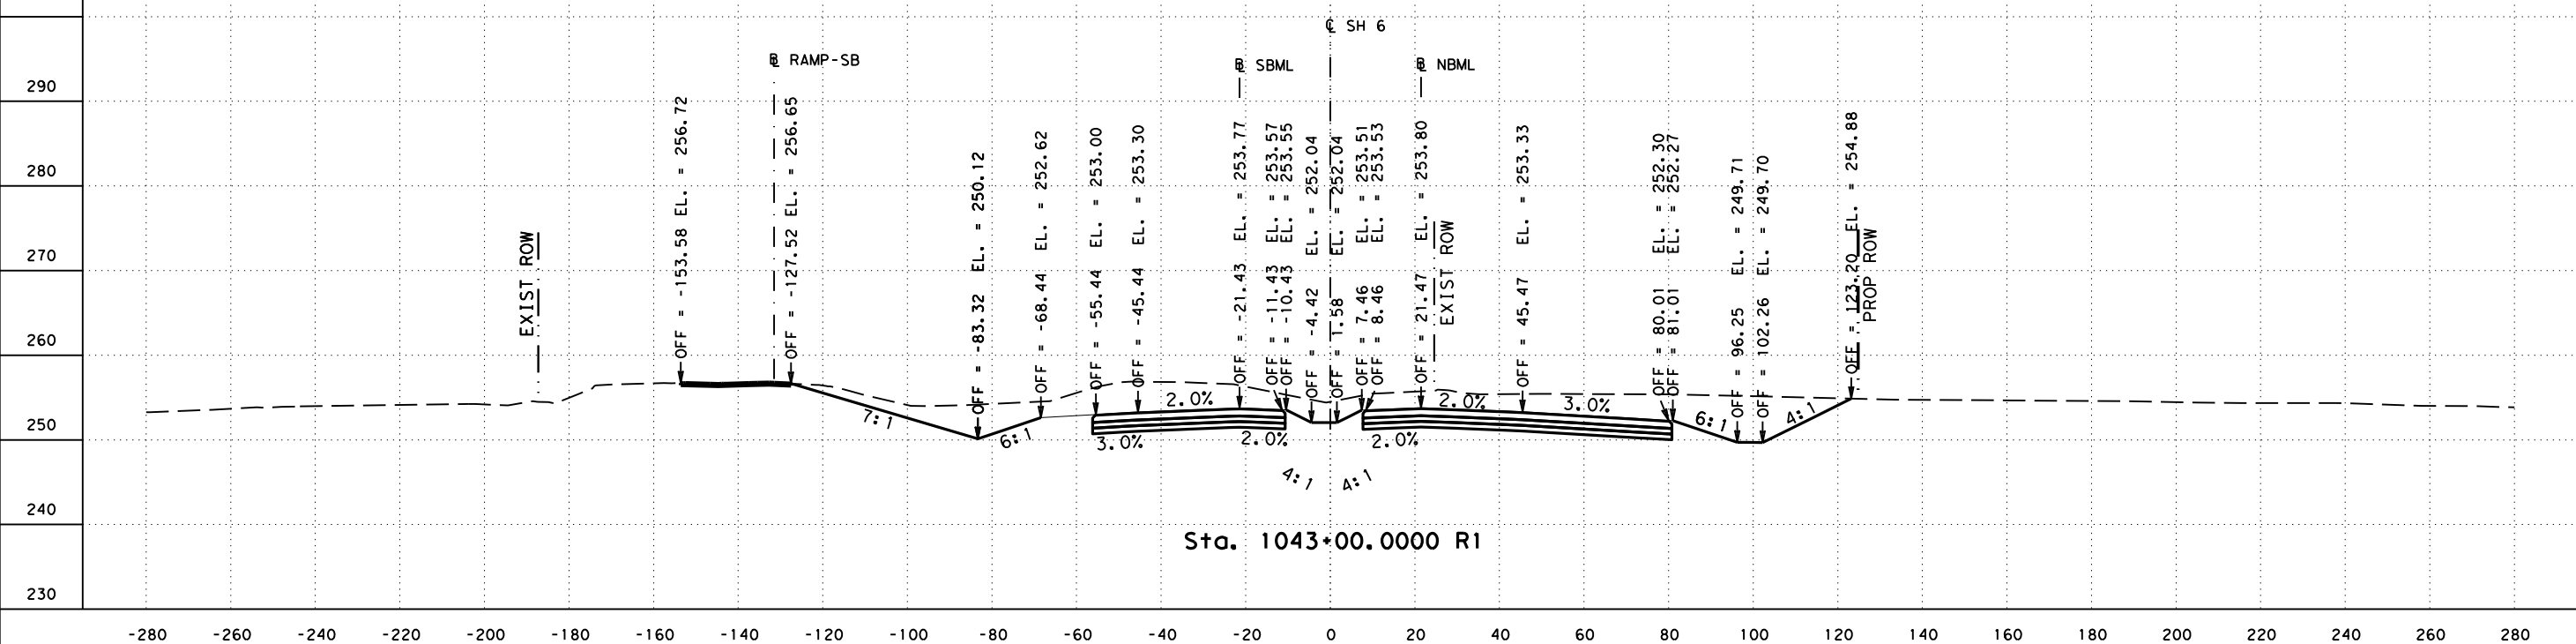

Sta. 1043+00.0000 R1





SH 6
CROSS SECTIONS
STA 1043+00.0000 R1 STA 1044+00.0000 R1

FED. RD. DIV. NO. 6	FEDERAL AID PROJECT NO.		HIGHWAY NO. SH 6
STATE TEXAS	DISTRICT BRY	COUNTY GRIMES	SHEET NO. 23
CONTROL 0050	SECTION 03	JOB 096	

FILENAME: c:\pwworking\kha\pwworking\lizbeth wagner\dms1491\SH6**K**XS01.dgn

DRAWING DATE: 4/1/2021

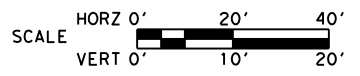
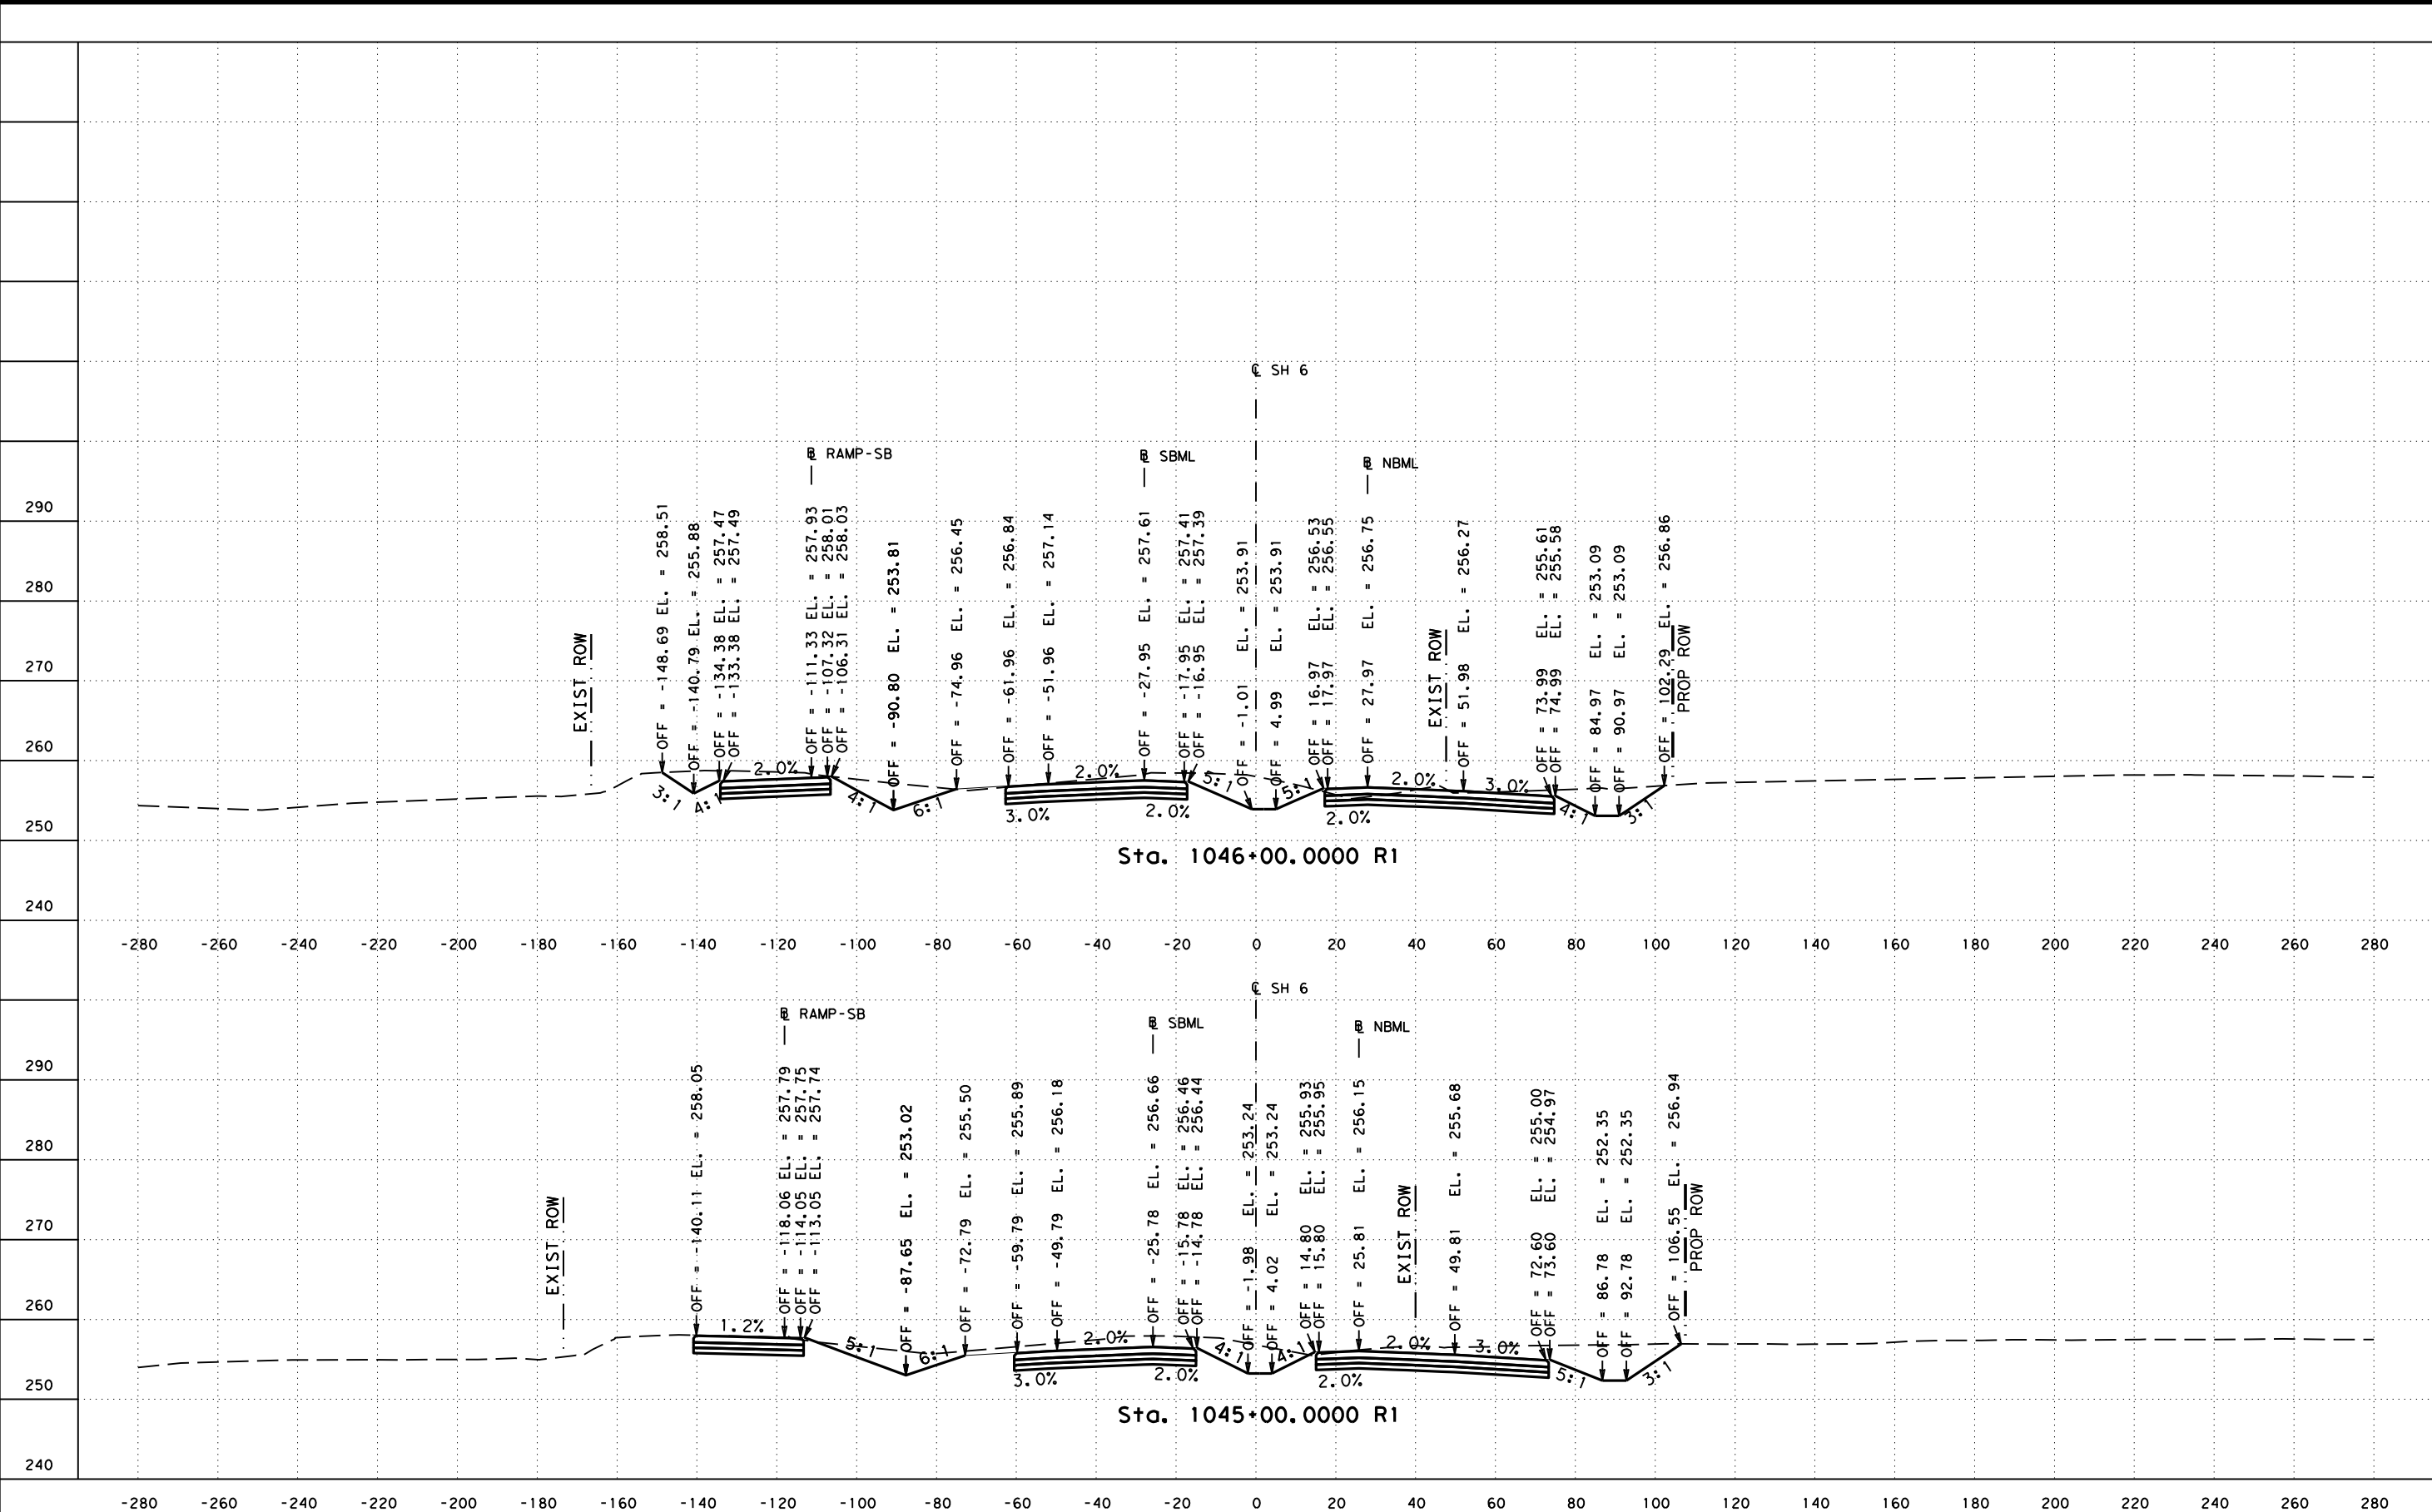


SH 6
CROSS SECTIONS
STA 1045+00.0000 R1 STA 1046+00.0000 R1

FED. RD. DIV. NO.	FEDERAL AID PROJECT NO.		HIGHWAY NO.
6	6		SH 6
STATE	DISTRICT	COUNTY	SHEET NO.
TEXAS	BRY	GRIMES	24
CONTROL	SECTION	JOB	
0050	03	096	

FILENAME: c:\pwworking\kha\pwworking\lizabeth.wagner\dms1491\SH6**XS01.dgn

DRAWING DATE: 4/1/2021

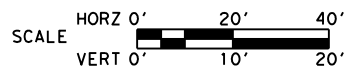
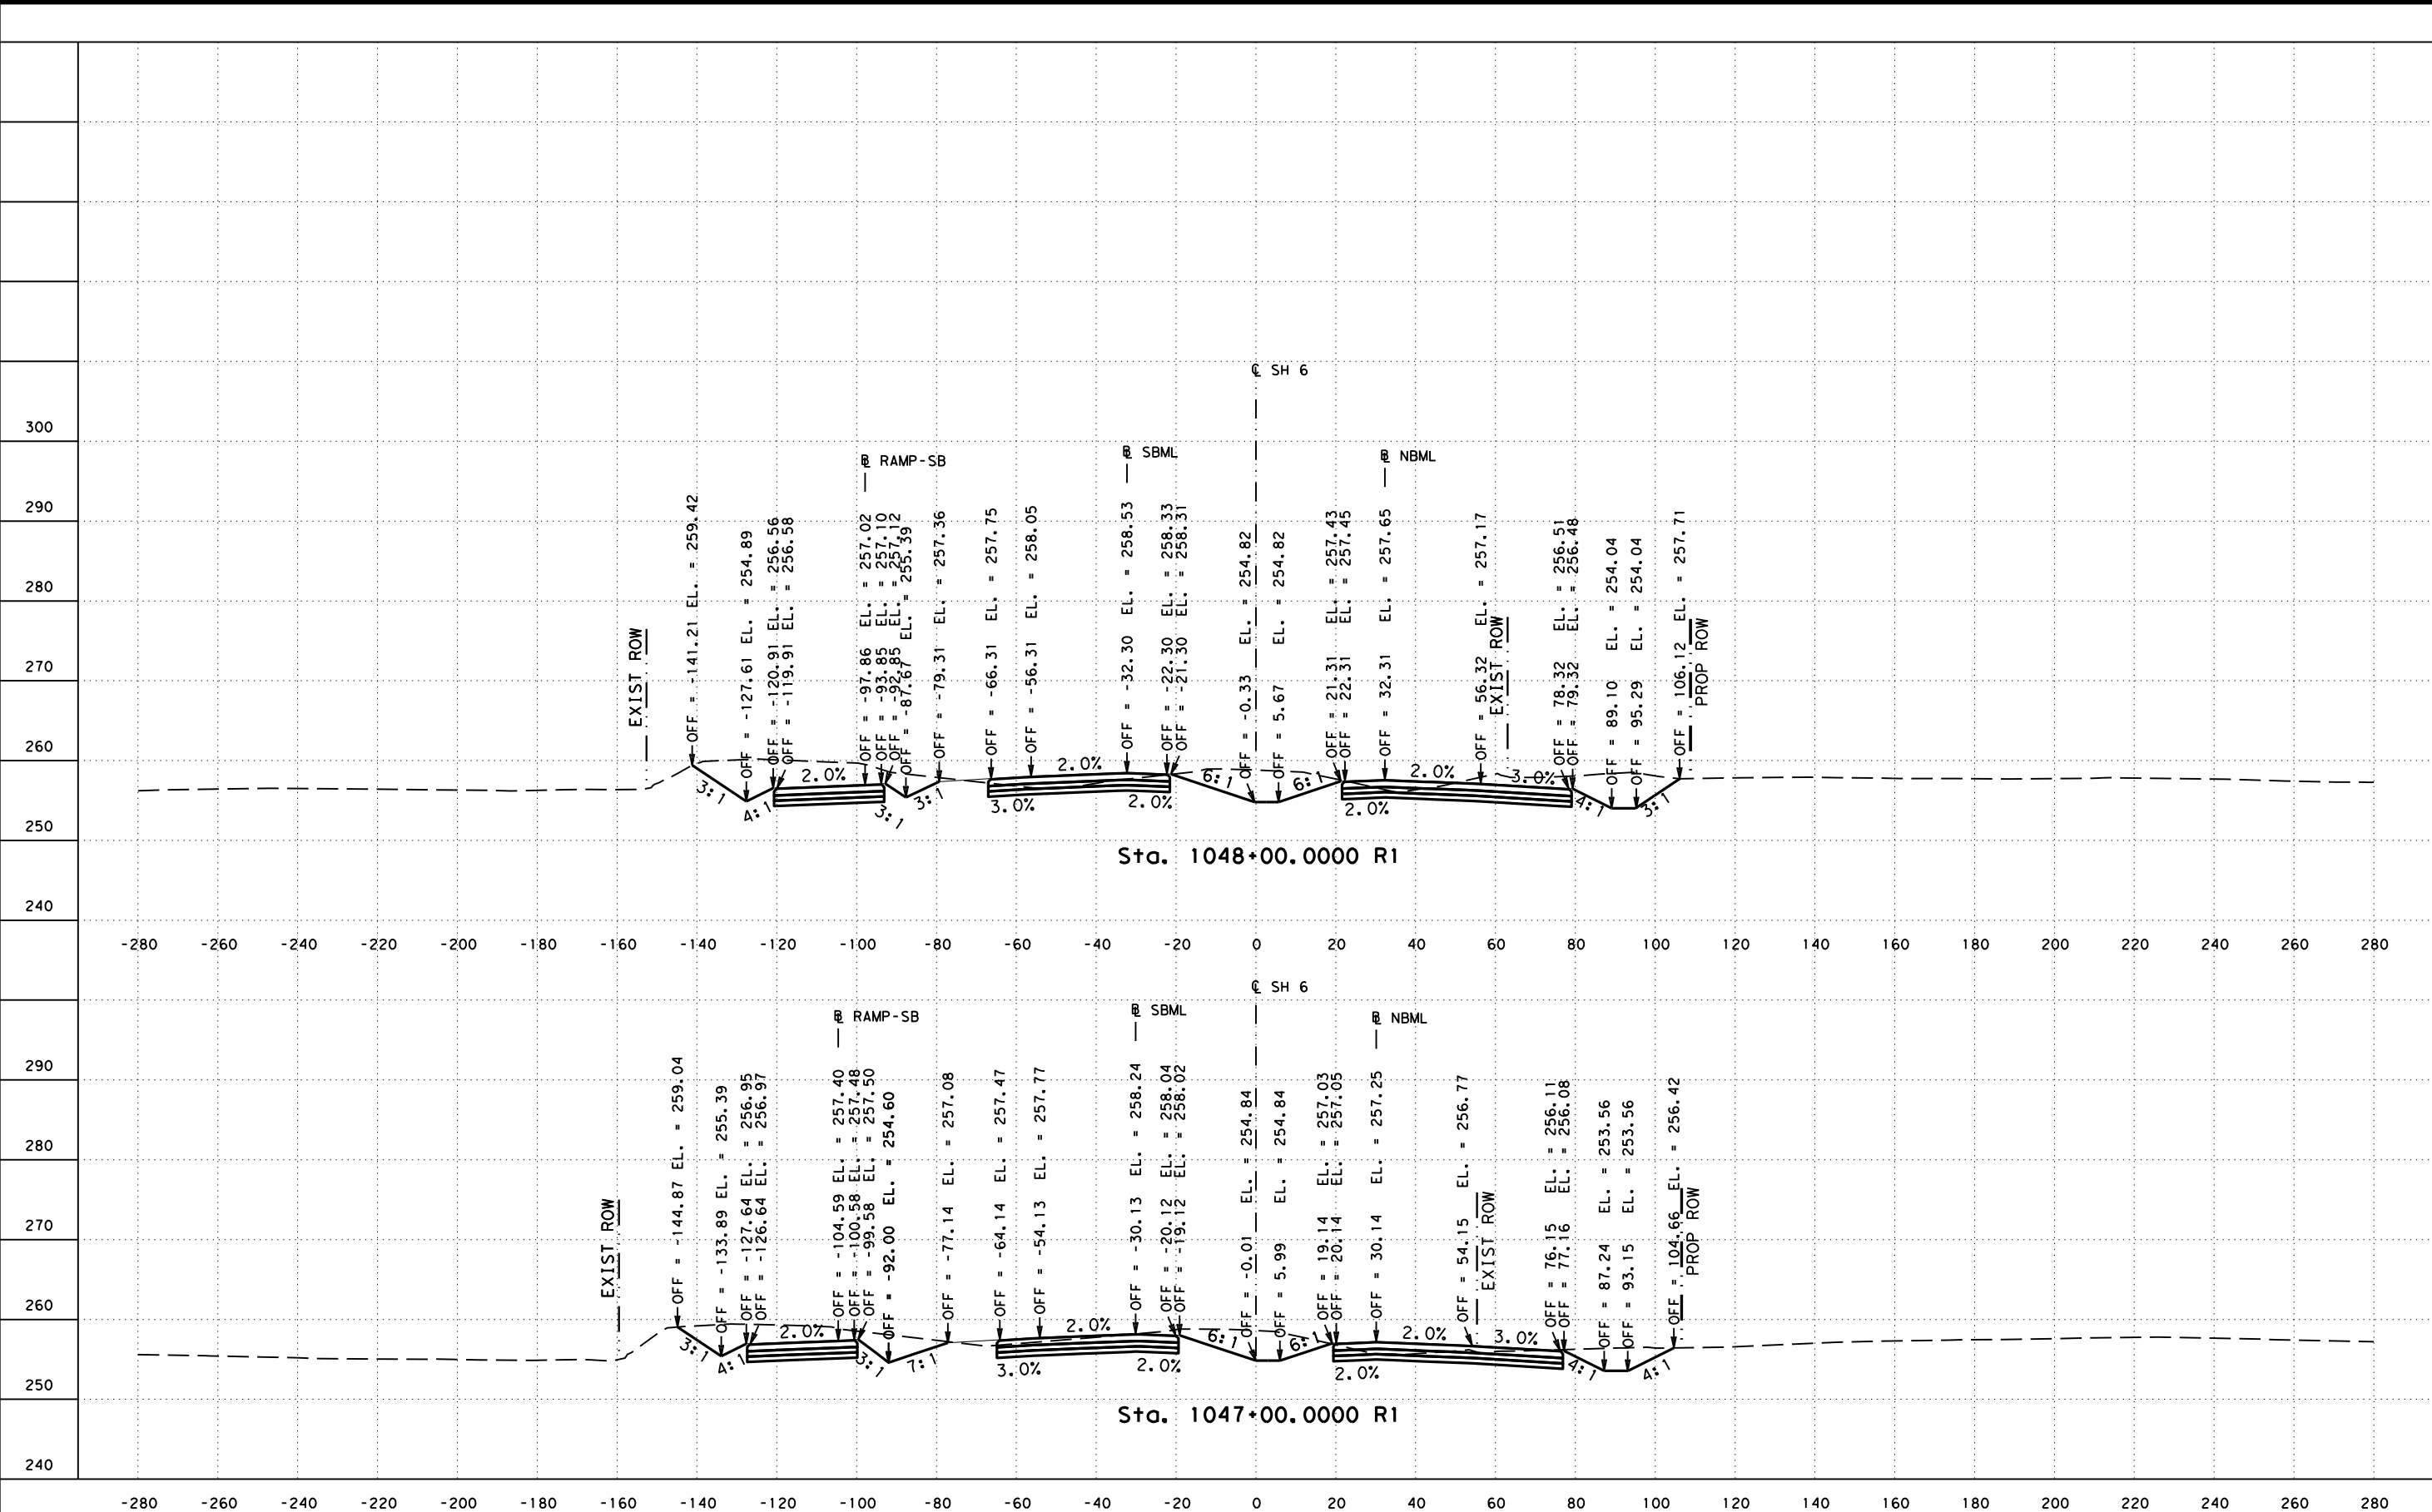


SH 6
CROSS SECTIONS
STA 1047+00.0000 R1 STA 1048+00.0000 R1

FED. RD. DIV. NO. 6	FEDERAL AID PROJECT NO.		HIGHWAY NO. SH 6
STATE TEXAS	DISTRICT BRY	COUNTY GRIMES	SHEET NO. 25
CONTROL 0050	SECTION 03	JOB 096	

FILENAME: c:\pwworking\kha\pwwprod\elizabeth_wagner\dms81491\sh6**k**x501.dgn

DRAWING DATE: 4/1/2021


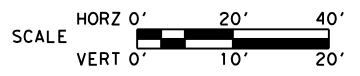
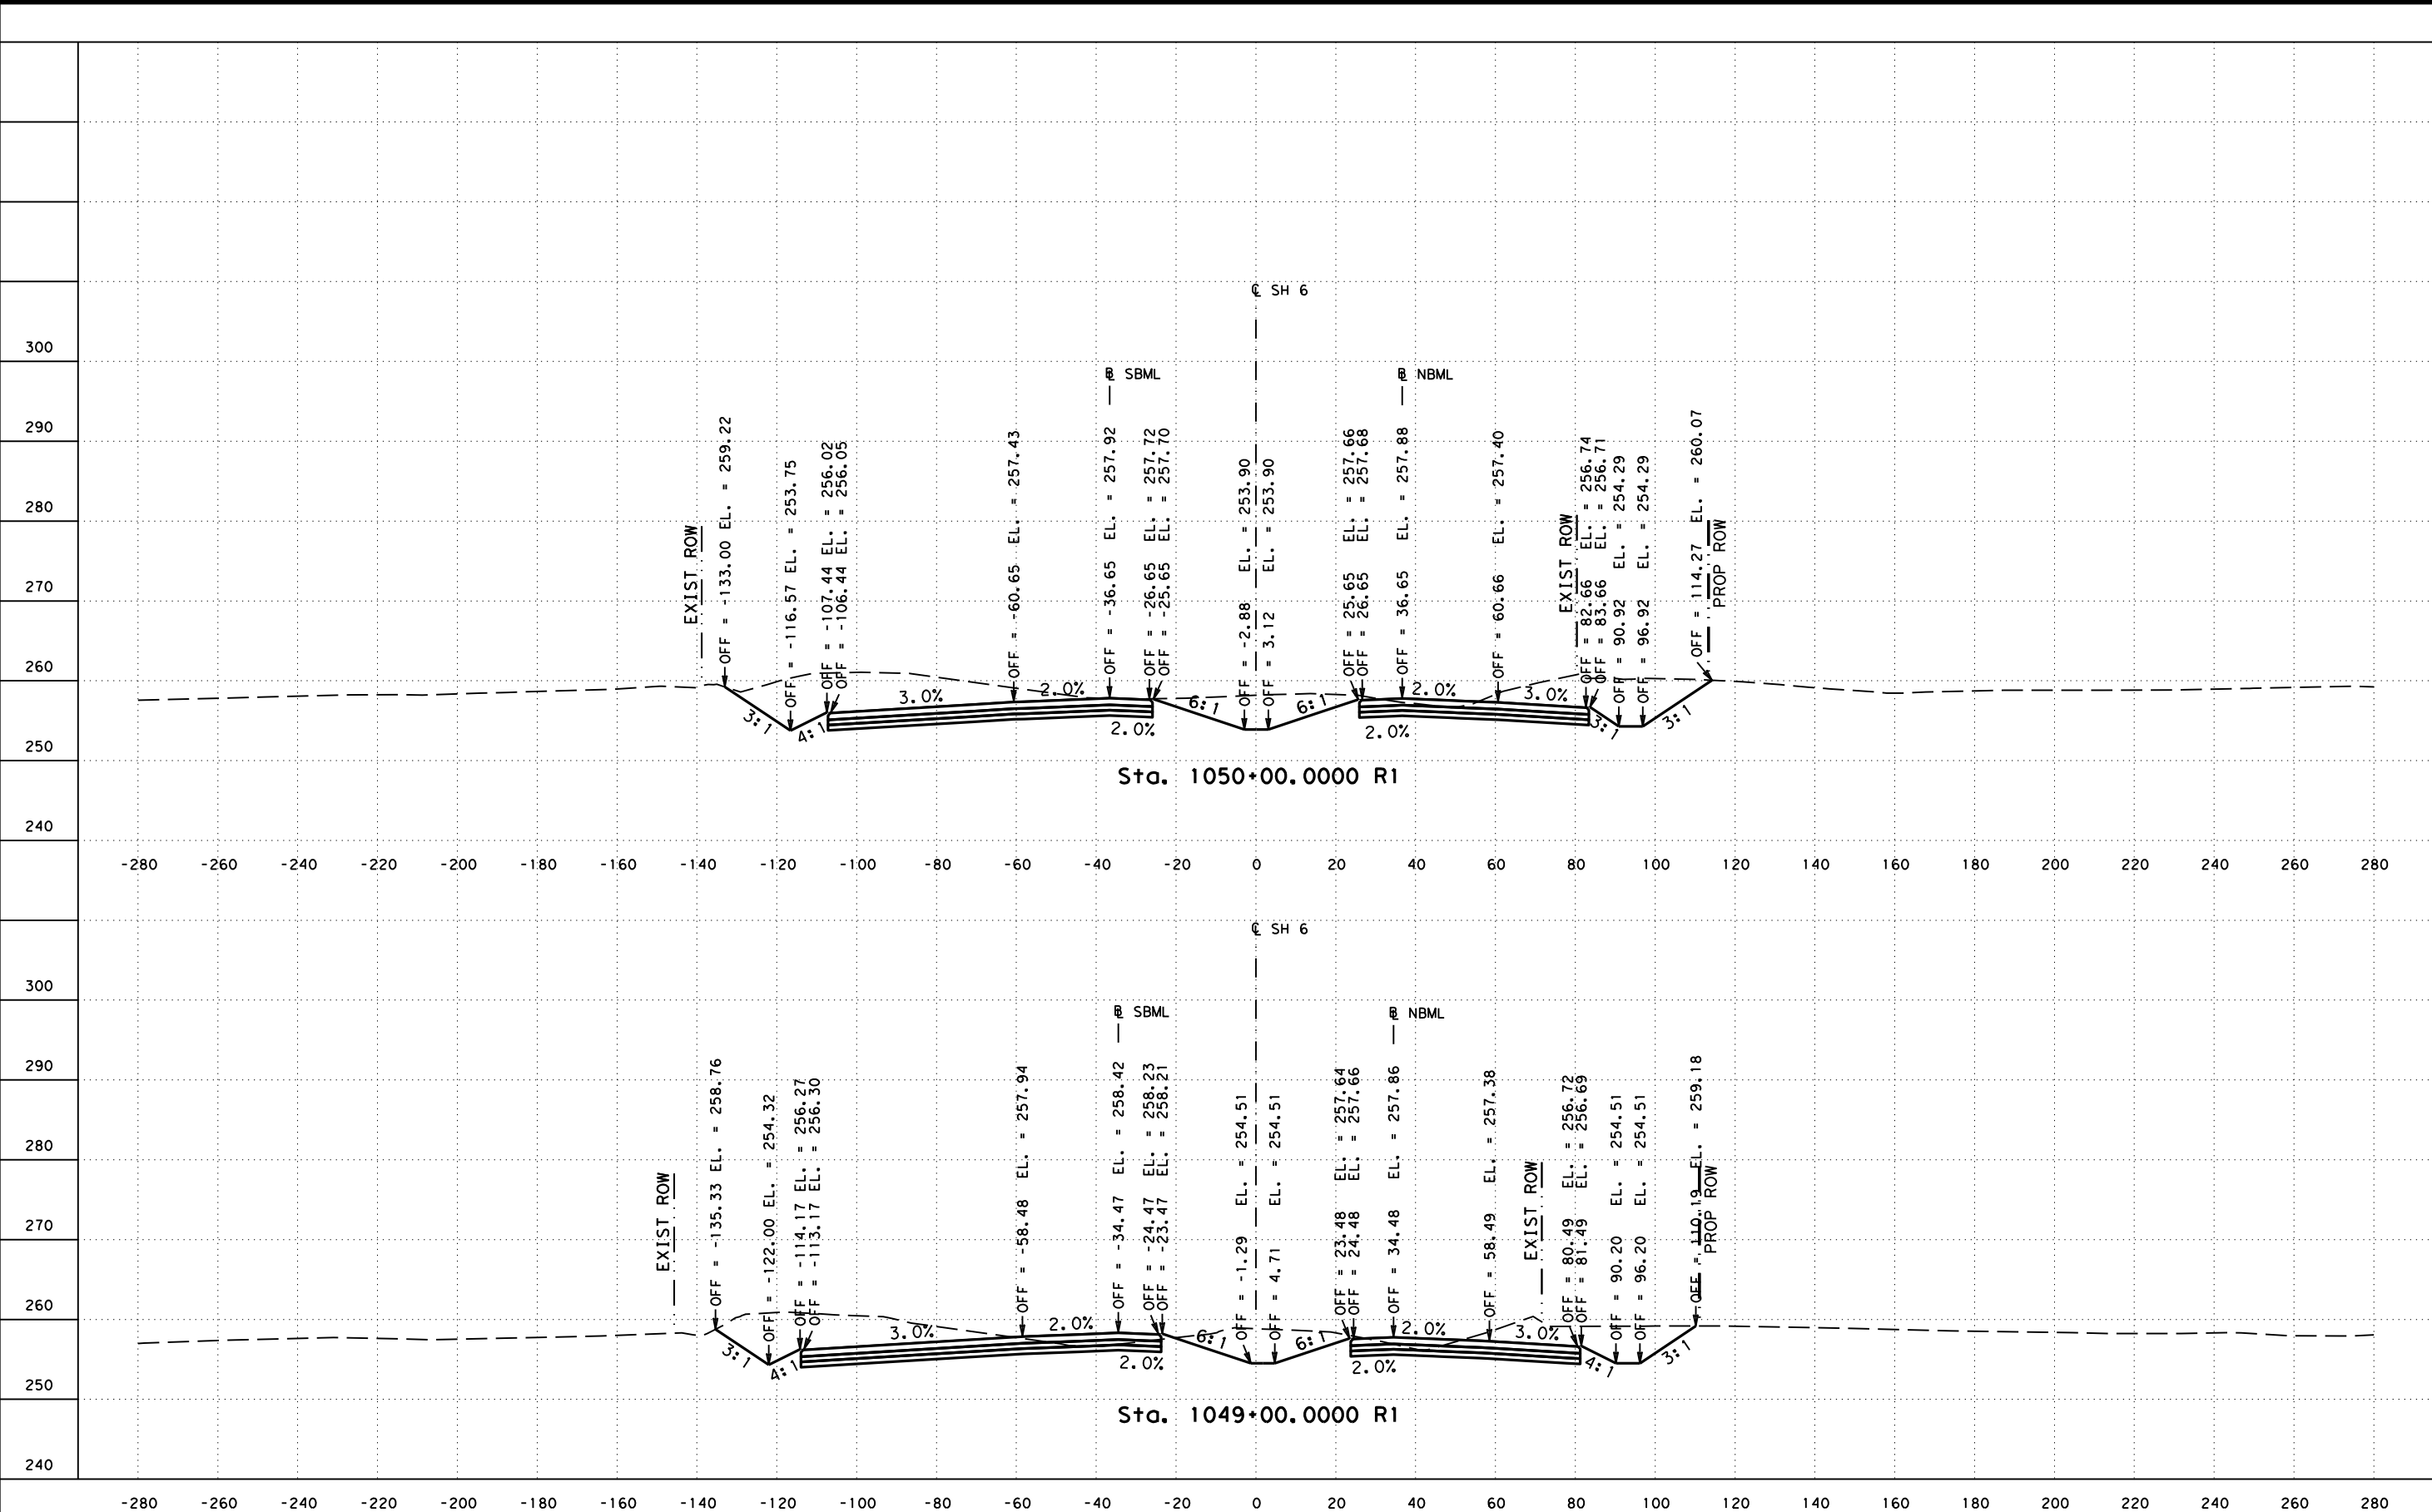


SH 6
CROSS SECTIONS
STA 1049+00.0000 R1 STA 1050+00.0000 R1

FED. RD. DIV. NO. 6	FEDERAL AID PROJECT NO.		HIGHWAY NO. SH 6
STATE TEXAS	DISTRICT BRY	COUNTY GRIMES	SHEET NO. 26
CONTROL 0050	SECTION 03	JOB 096	

FILENAME: c:\pwworking\kha\pwworking\lizabeth_wagner\dms81491\SH6**X501.dgn

DRAWING DATE: 5/13/2021

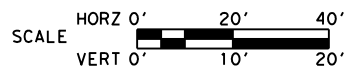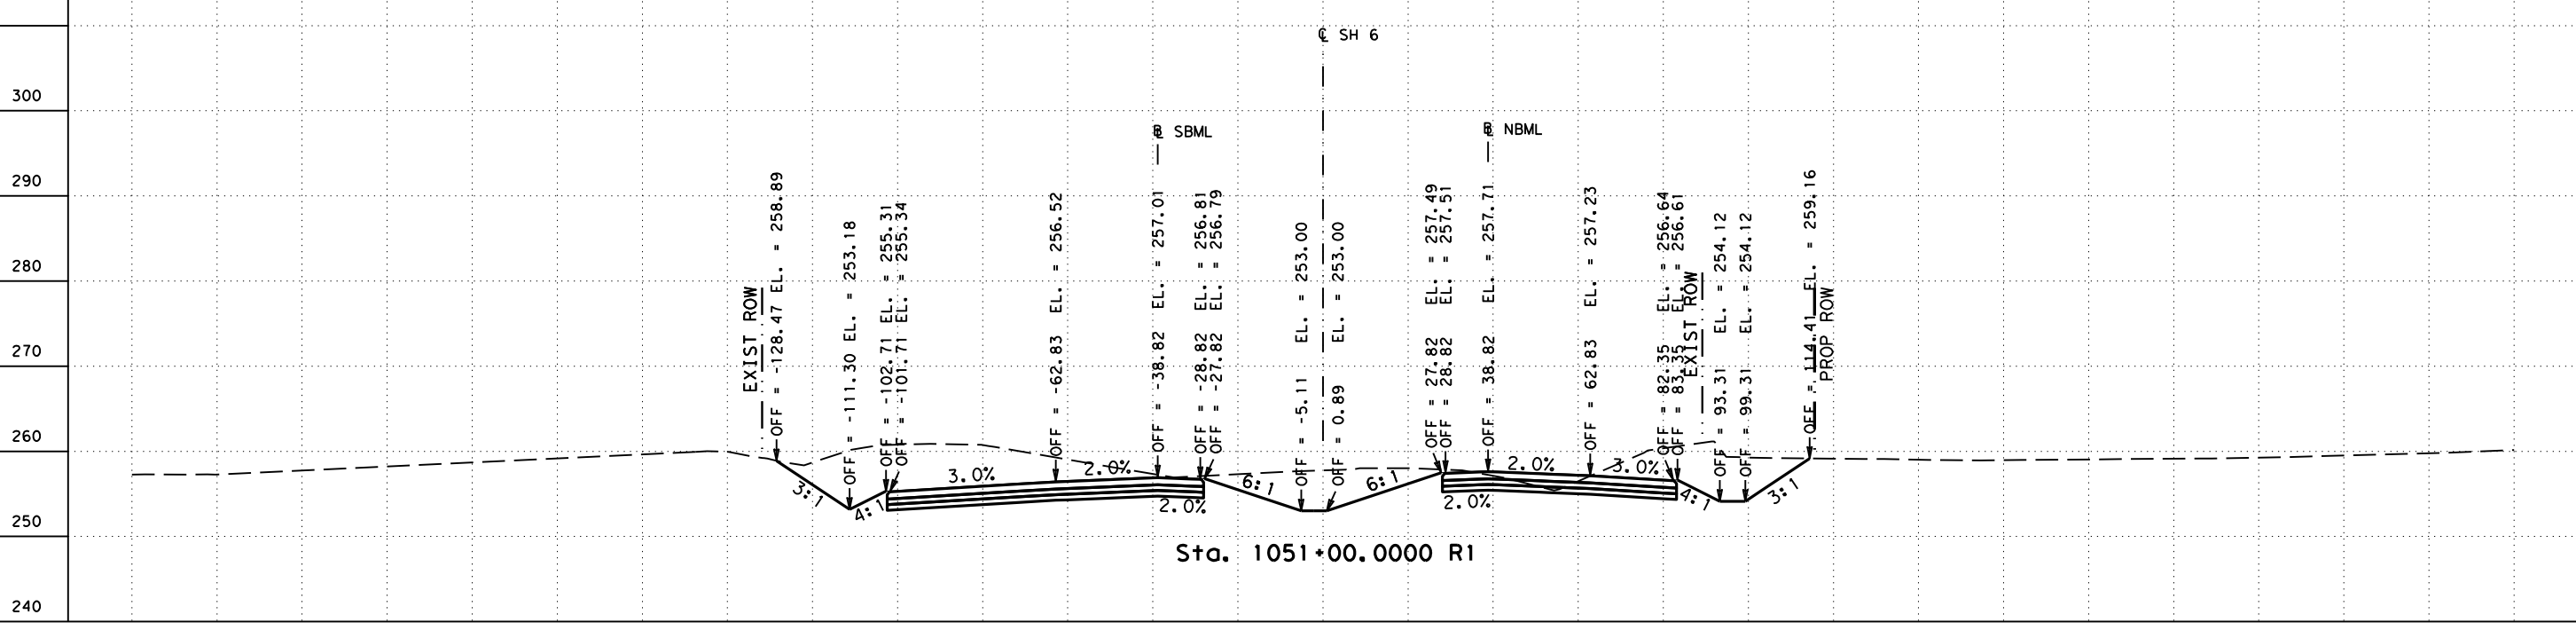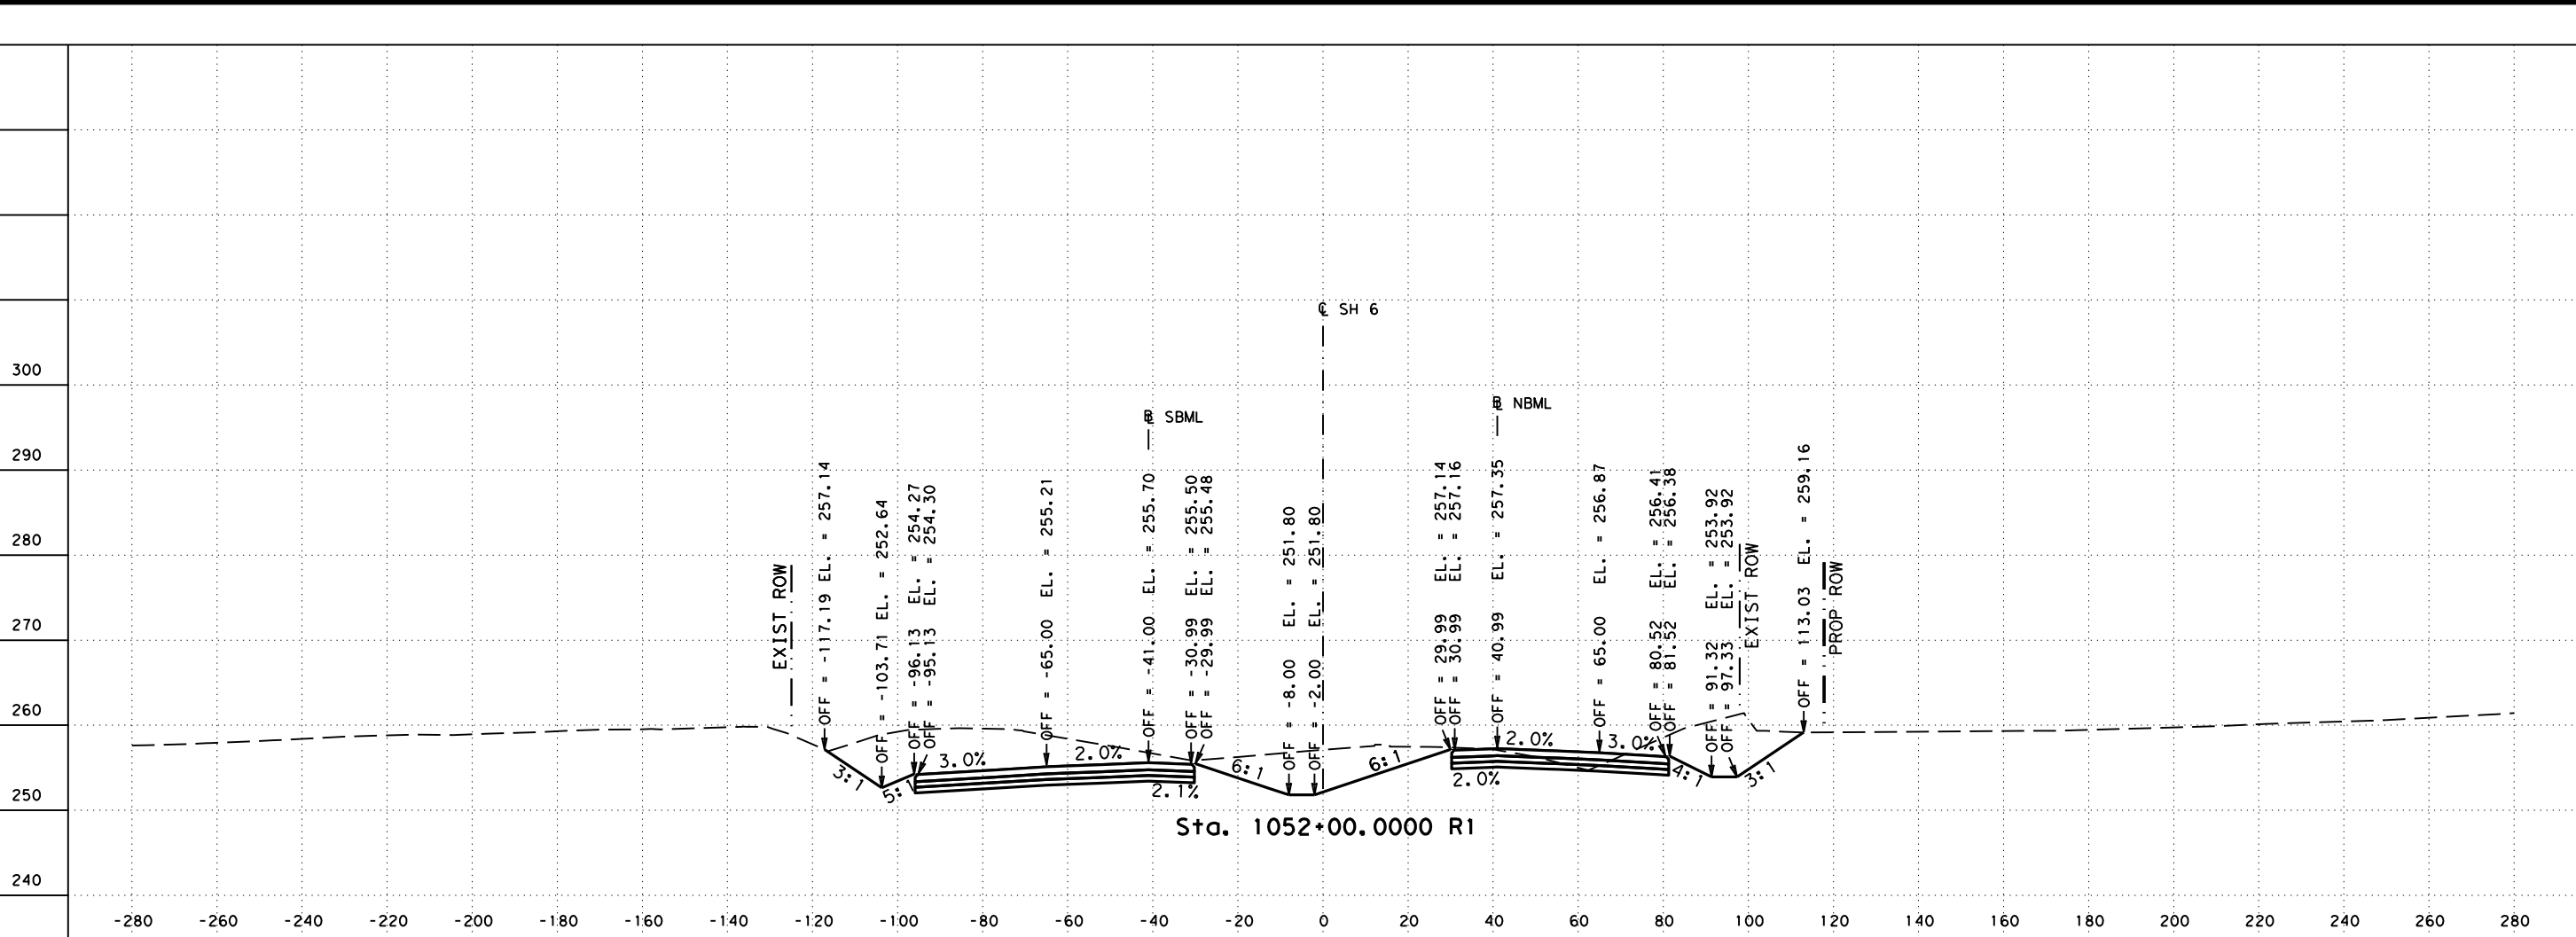


SH 6
CROSS SECTIONS
STA 1051+00.0000 R1 STA 1052+00.0000 R1


FED. RD. DIV. NO. 6	FEDERAL AID PROJECT NO.		HIGHWAY NO. SH 6
STATE TEXAS	DISTRICT BRY	COUNTY GRIMES	SHEET NO. 27
CONTROL 0050	SECTION 03	JOB 096	

FILENAME: c:\pwworking\kha\pwwrod\elizabeth_wagner\dms81491\SH6**XS01.dgn

DRAWING DATE: 5/13/2021

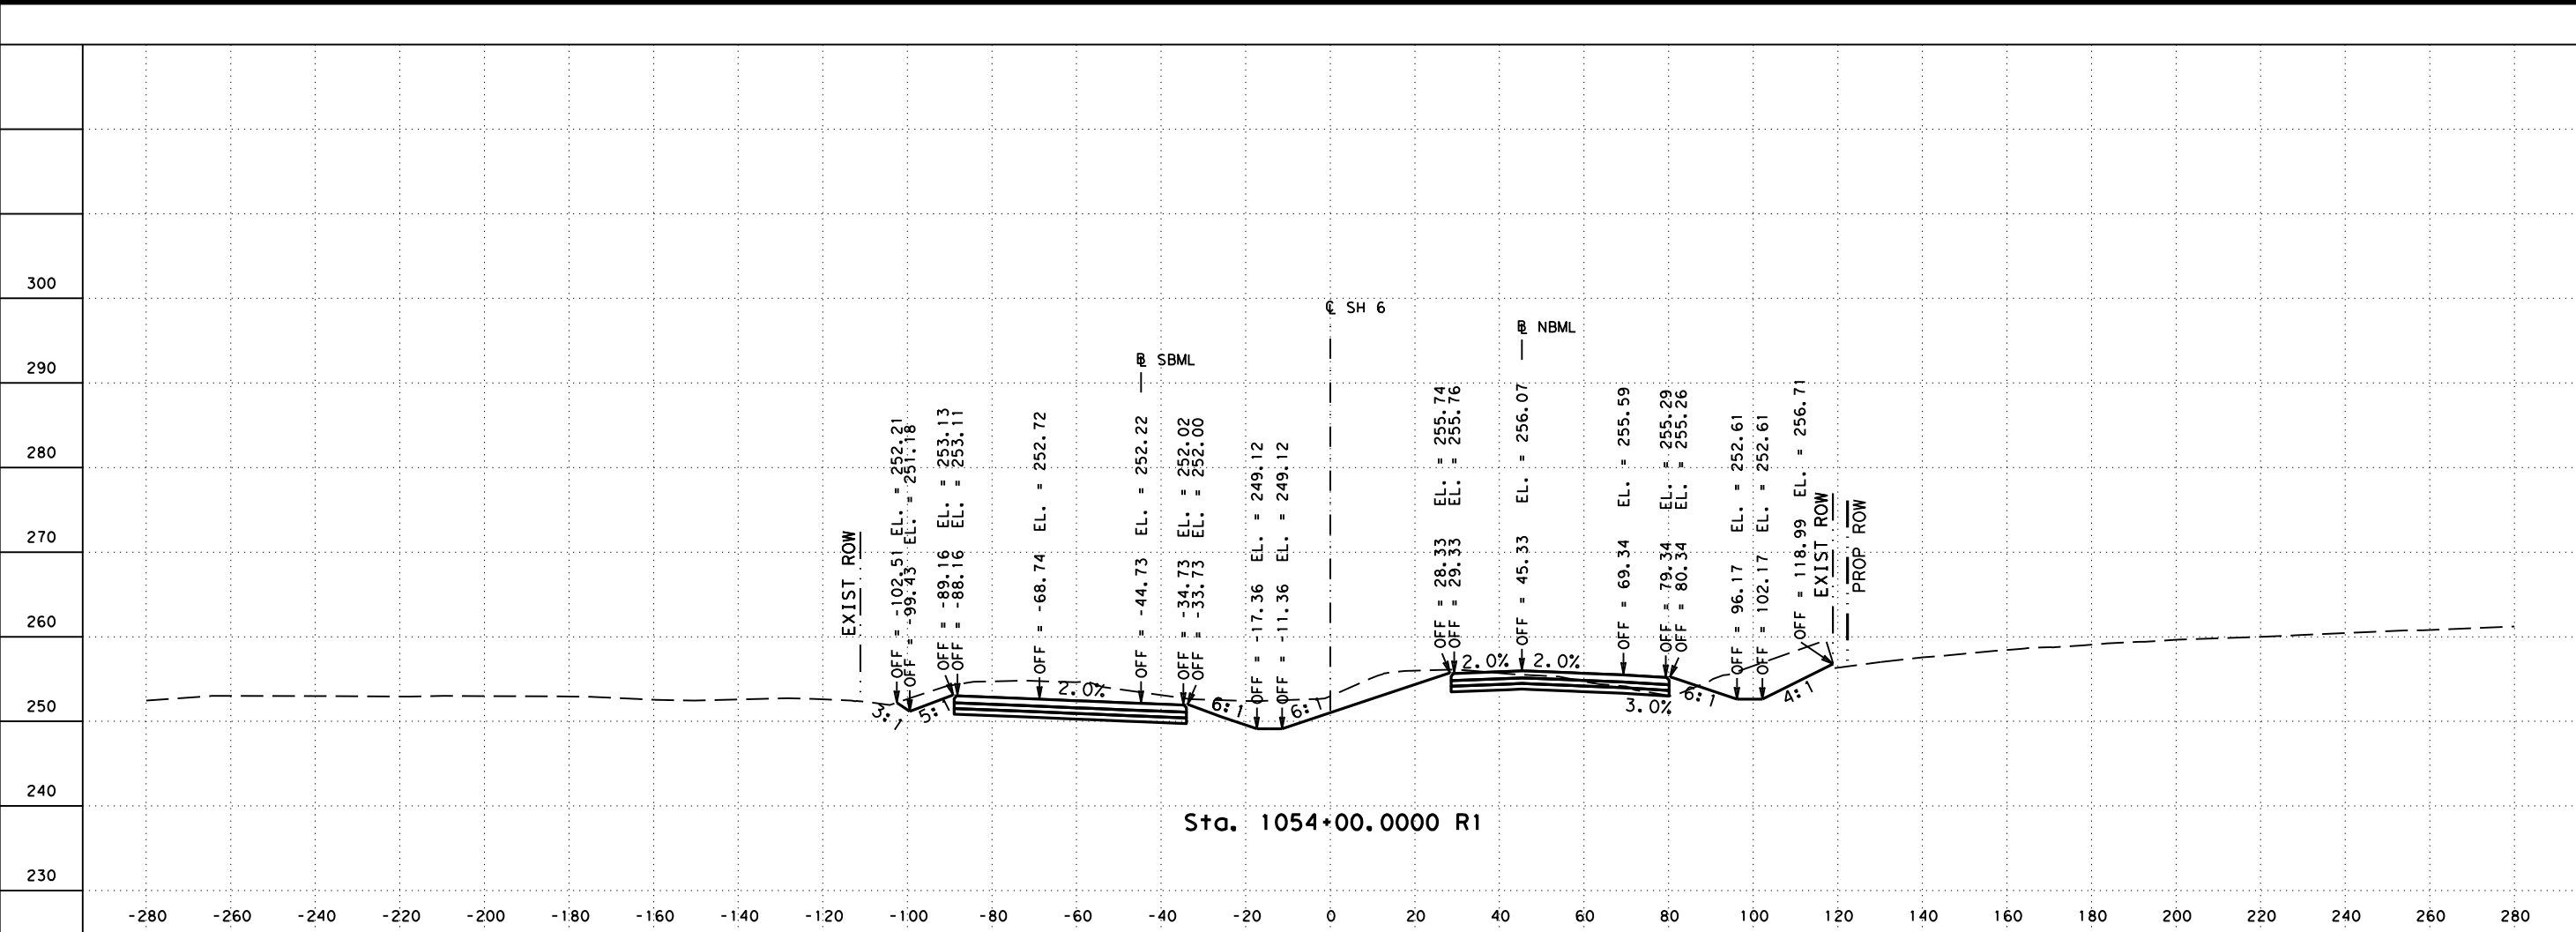

Sta. 1054+00.0000 R1

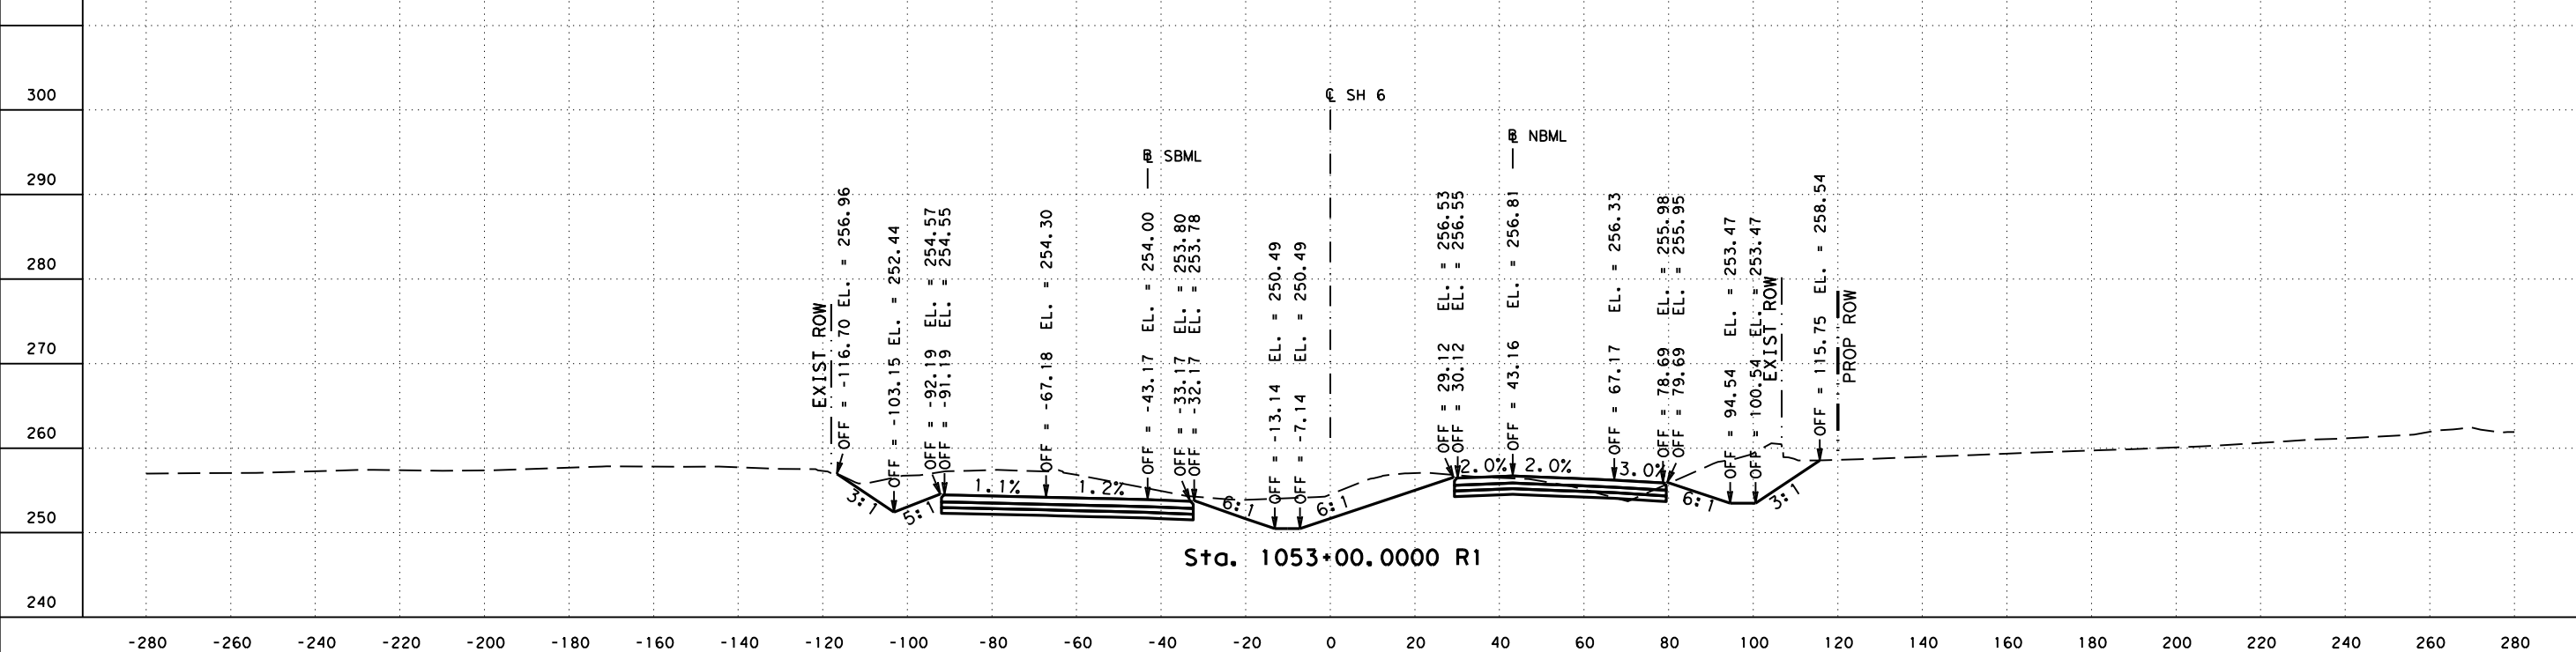

Sta. 1053+00.0000 R1





SH 6
CROSS SECTIONS
STA 1053+00.0000 R1 STA 1054+00.0000 R1

FED. RD. DIV. NO. 6	FEDERAL AID PROJECT NO.		HIGHWAY NO. SH 6
STATE TEXAS	DISTRICT BRY	COUNTY GRIMES	SHEET NO. 28
CONTROL 0050	SECTION 03	JOB 096	

FILENAME: c:\pwworking\kha\pwworking\lizabeth.wagner\dms1491\SH6**XS01.dgn

DRAWING DATE: 5/14/2021

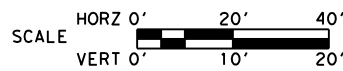
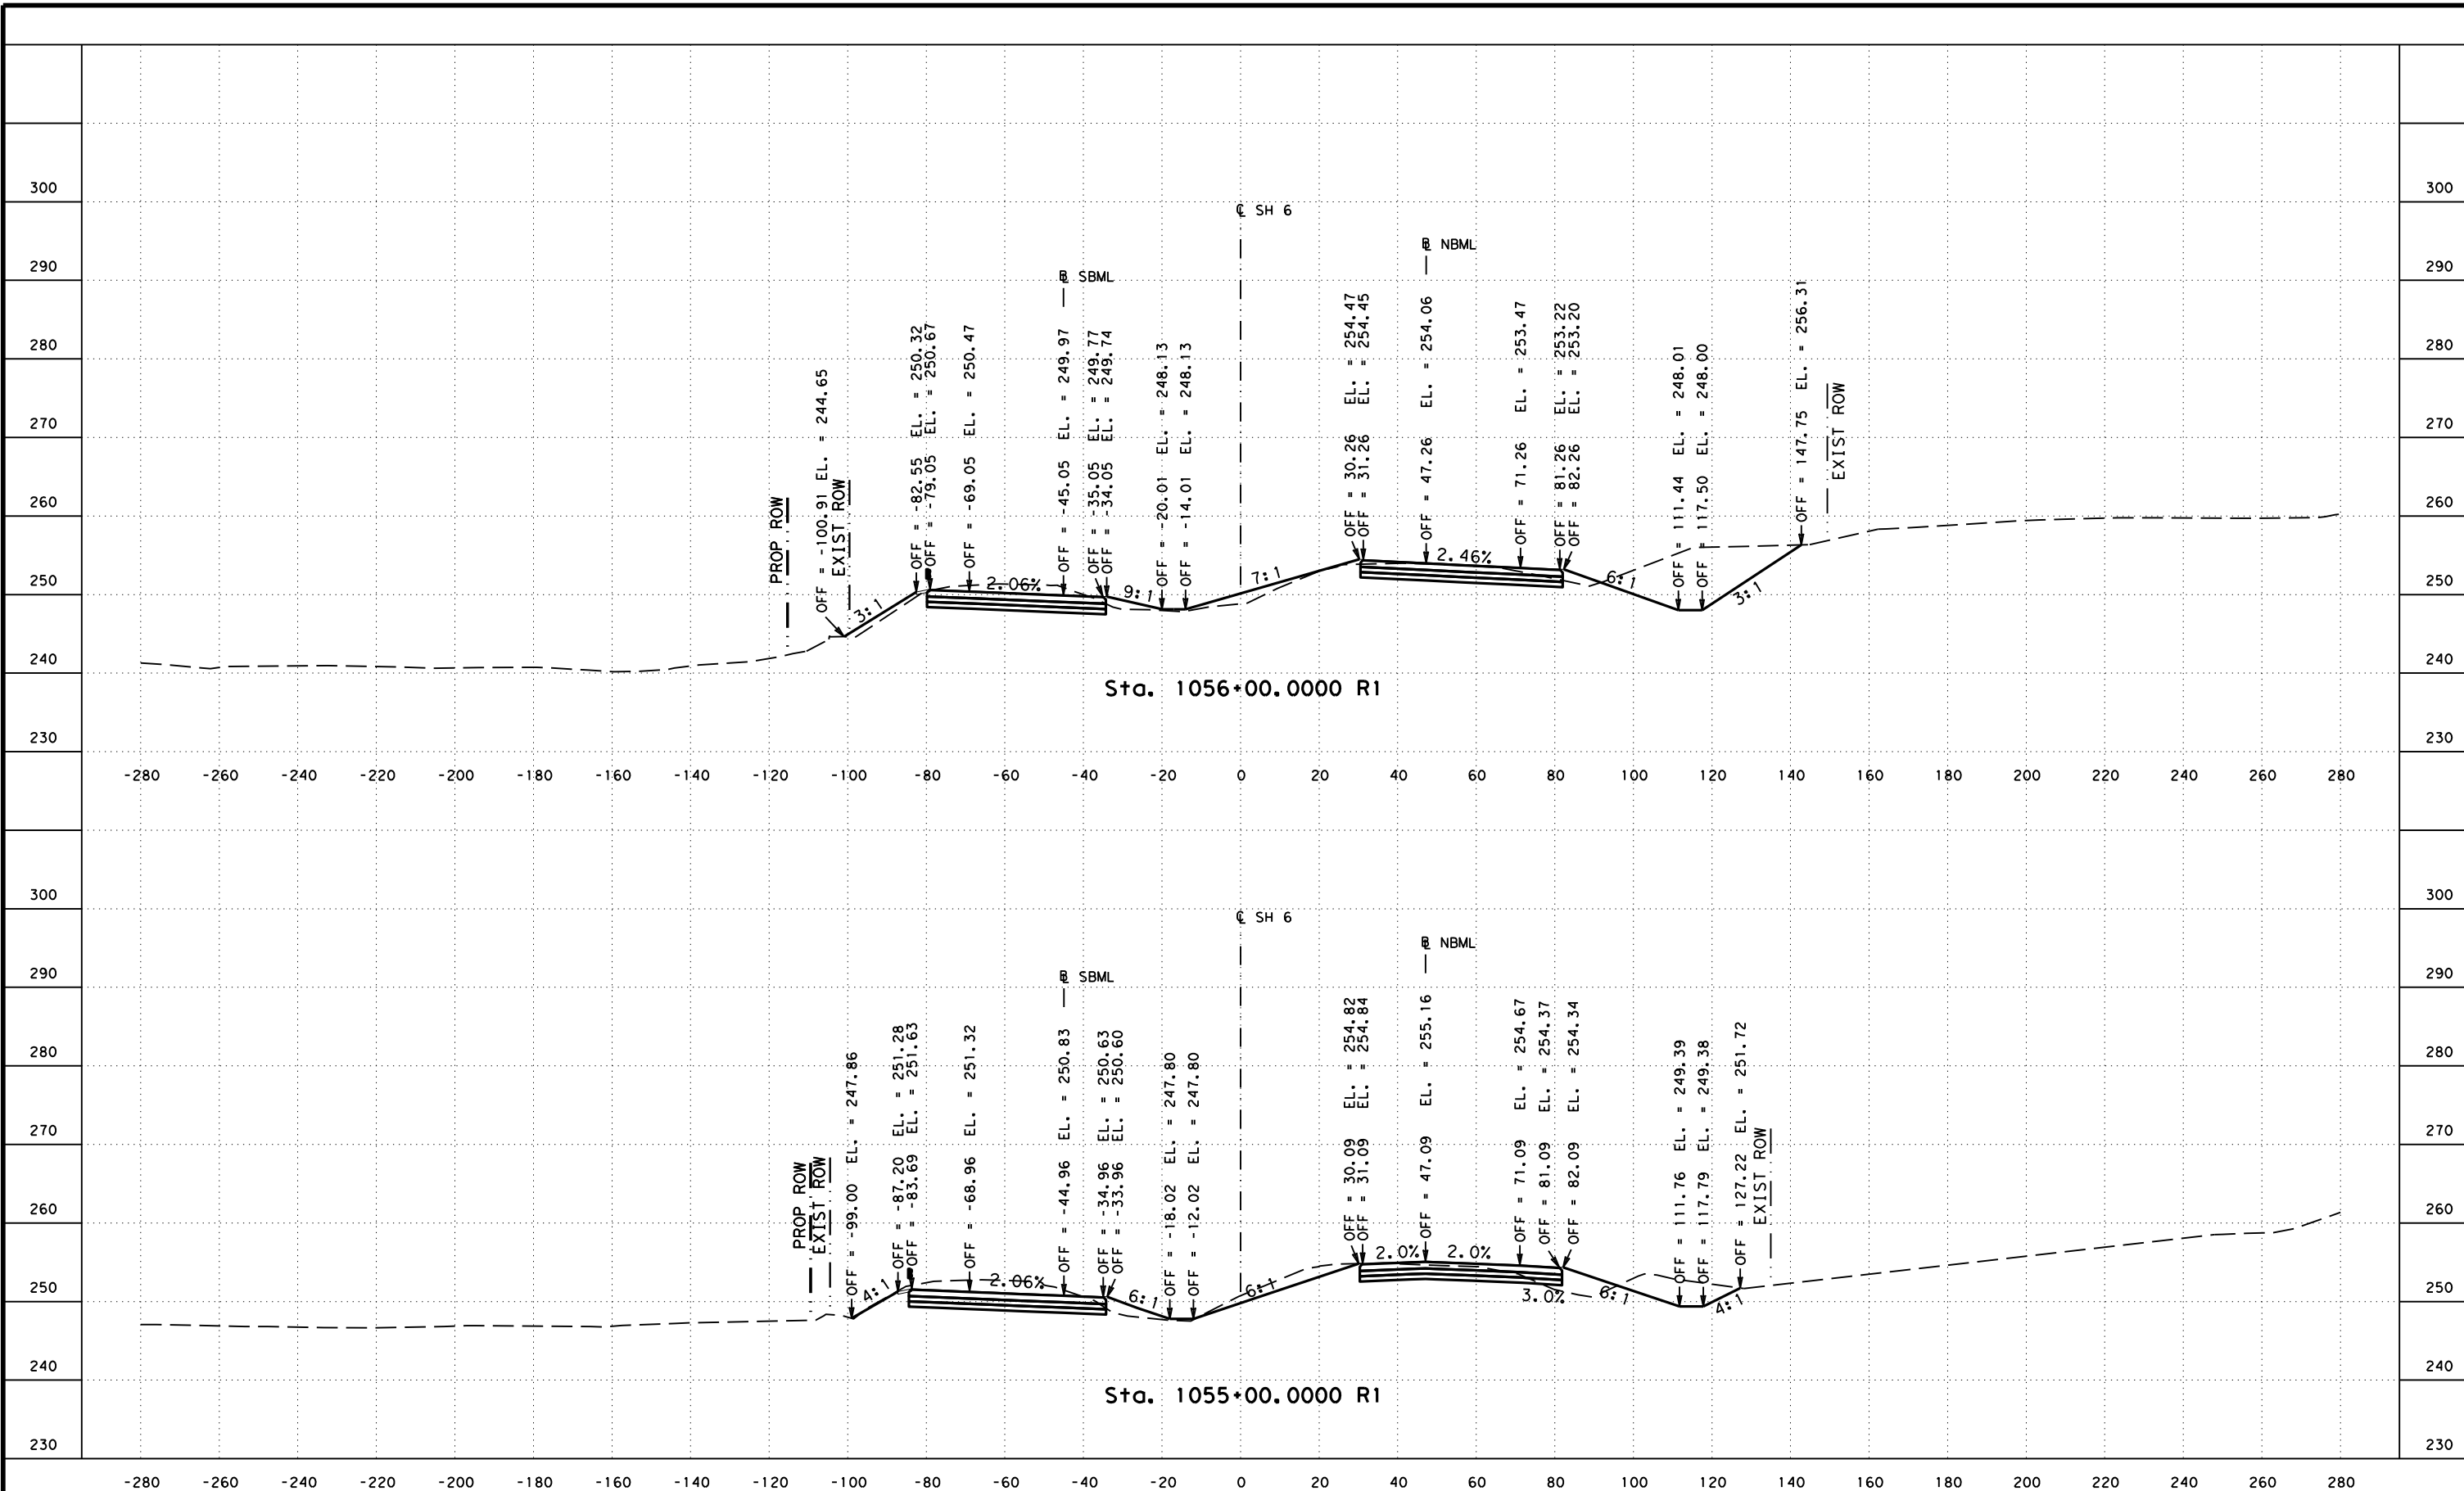


SH 6
CROSS SECTIONS
STA 1055+00.0000 R1 STA 1056+00.0000 R1

FED. RD. DIV. NO. 6	FEDERAL AID PROJECT NO.		HIGHWAY NO. SH 6
STATE TEXAS	DISTRICT BRY	COUNTY GRIMES	SHEET NO. 29
CONTROL 0050	SECTION 03	JOB 096	

FILENAME: c:\pwworking\kha\pwworking\elizabeth.wagner\dms81491\SH6**XS01.dgn

DRAWING DATE: 5/14/2021

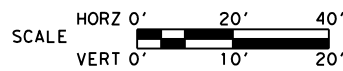
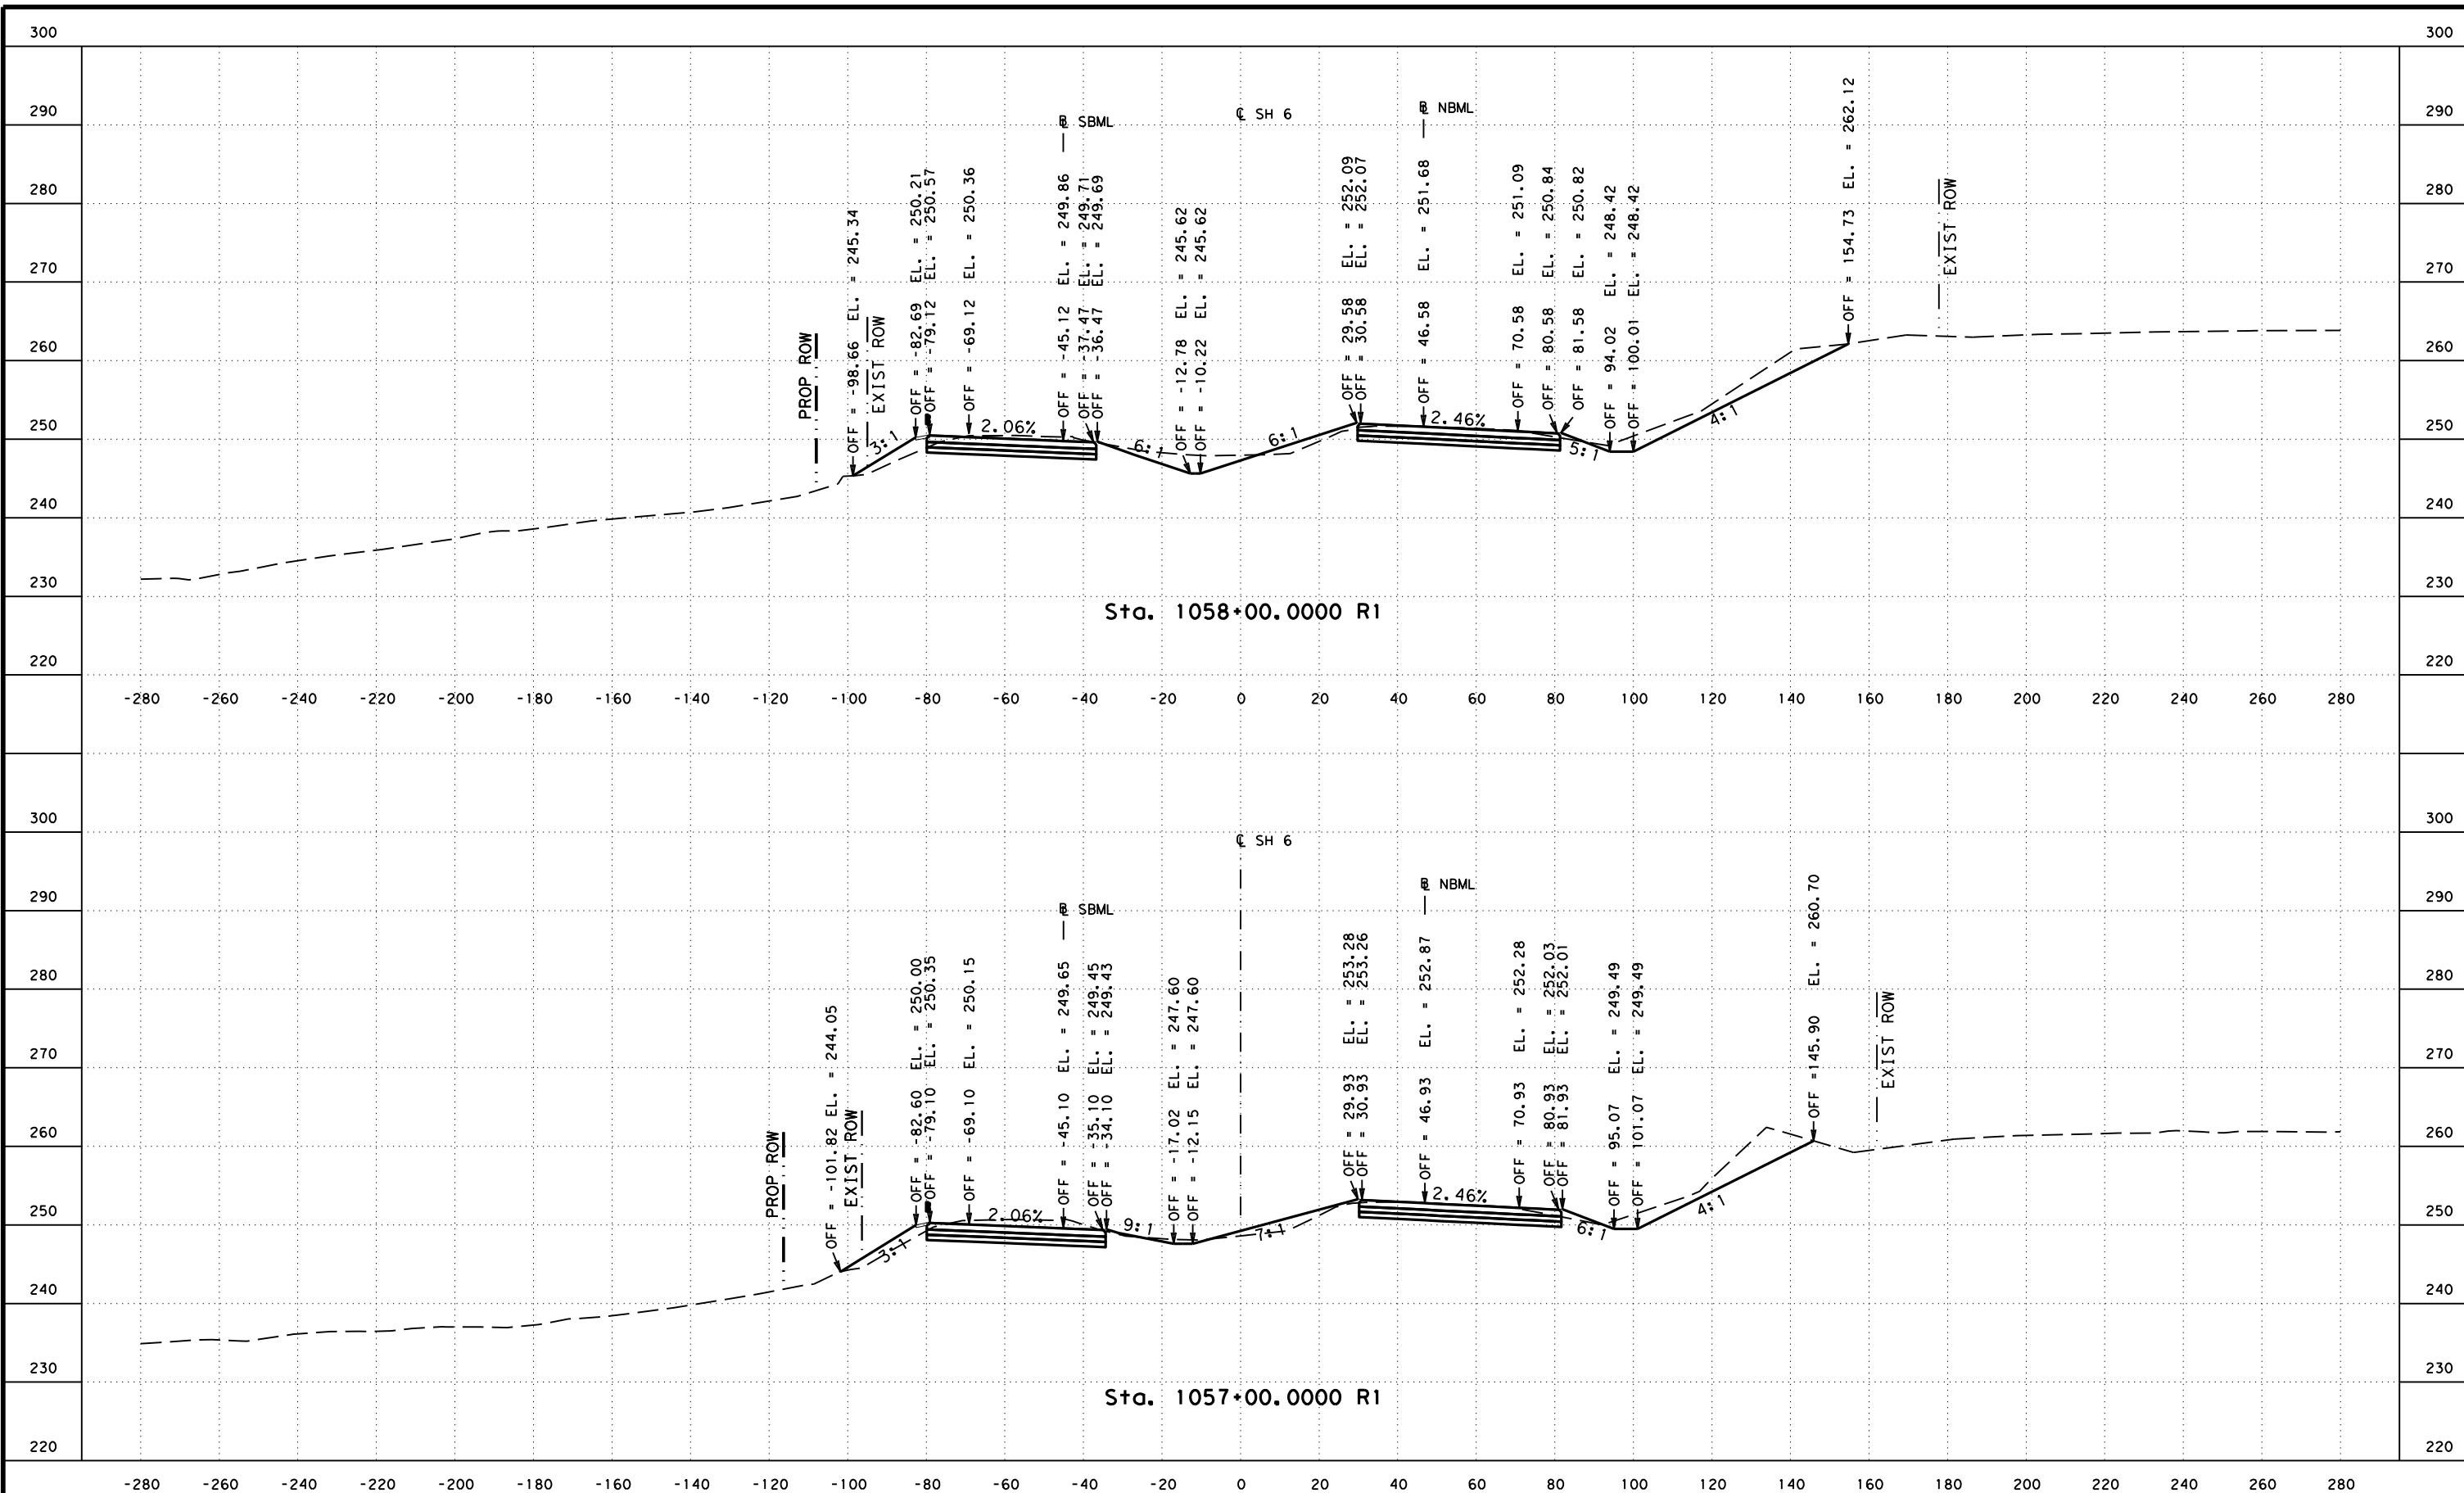


SH 6
 CROSS SECTIONS
 STA 1057+00.0000 R1 STA 1058+00.0000 R1

FED. RD. DIV. NO. 6	FEDERAL AID PROJECT NO.		HIGHWAY NO. SH 6
STATE TEXAS	DISTRICT BRY	COUNTY GRIMES	SHEET NO. 30
CONTROL 0050	SECTION 03	JOB 096	

FILENAME: c:\pwworking\kha\pwworking\elizabeth_wagner\dms81491\SH6**XS01.dgn

DRAWING DATE: 5/14/2021

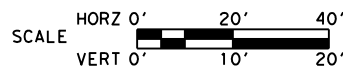
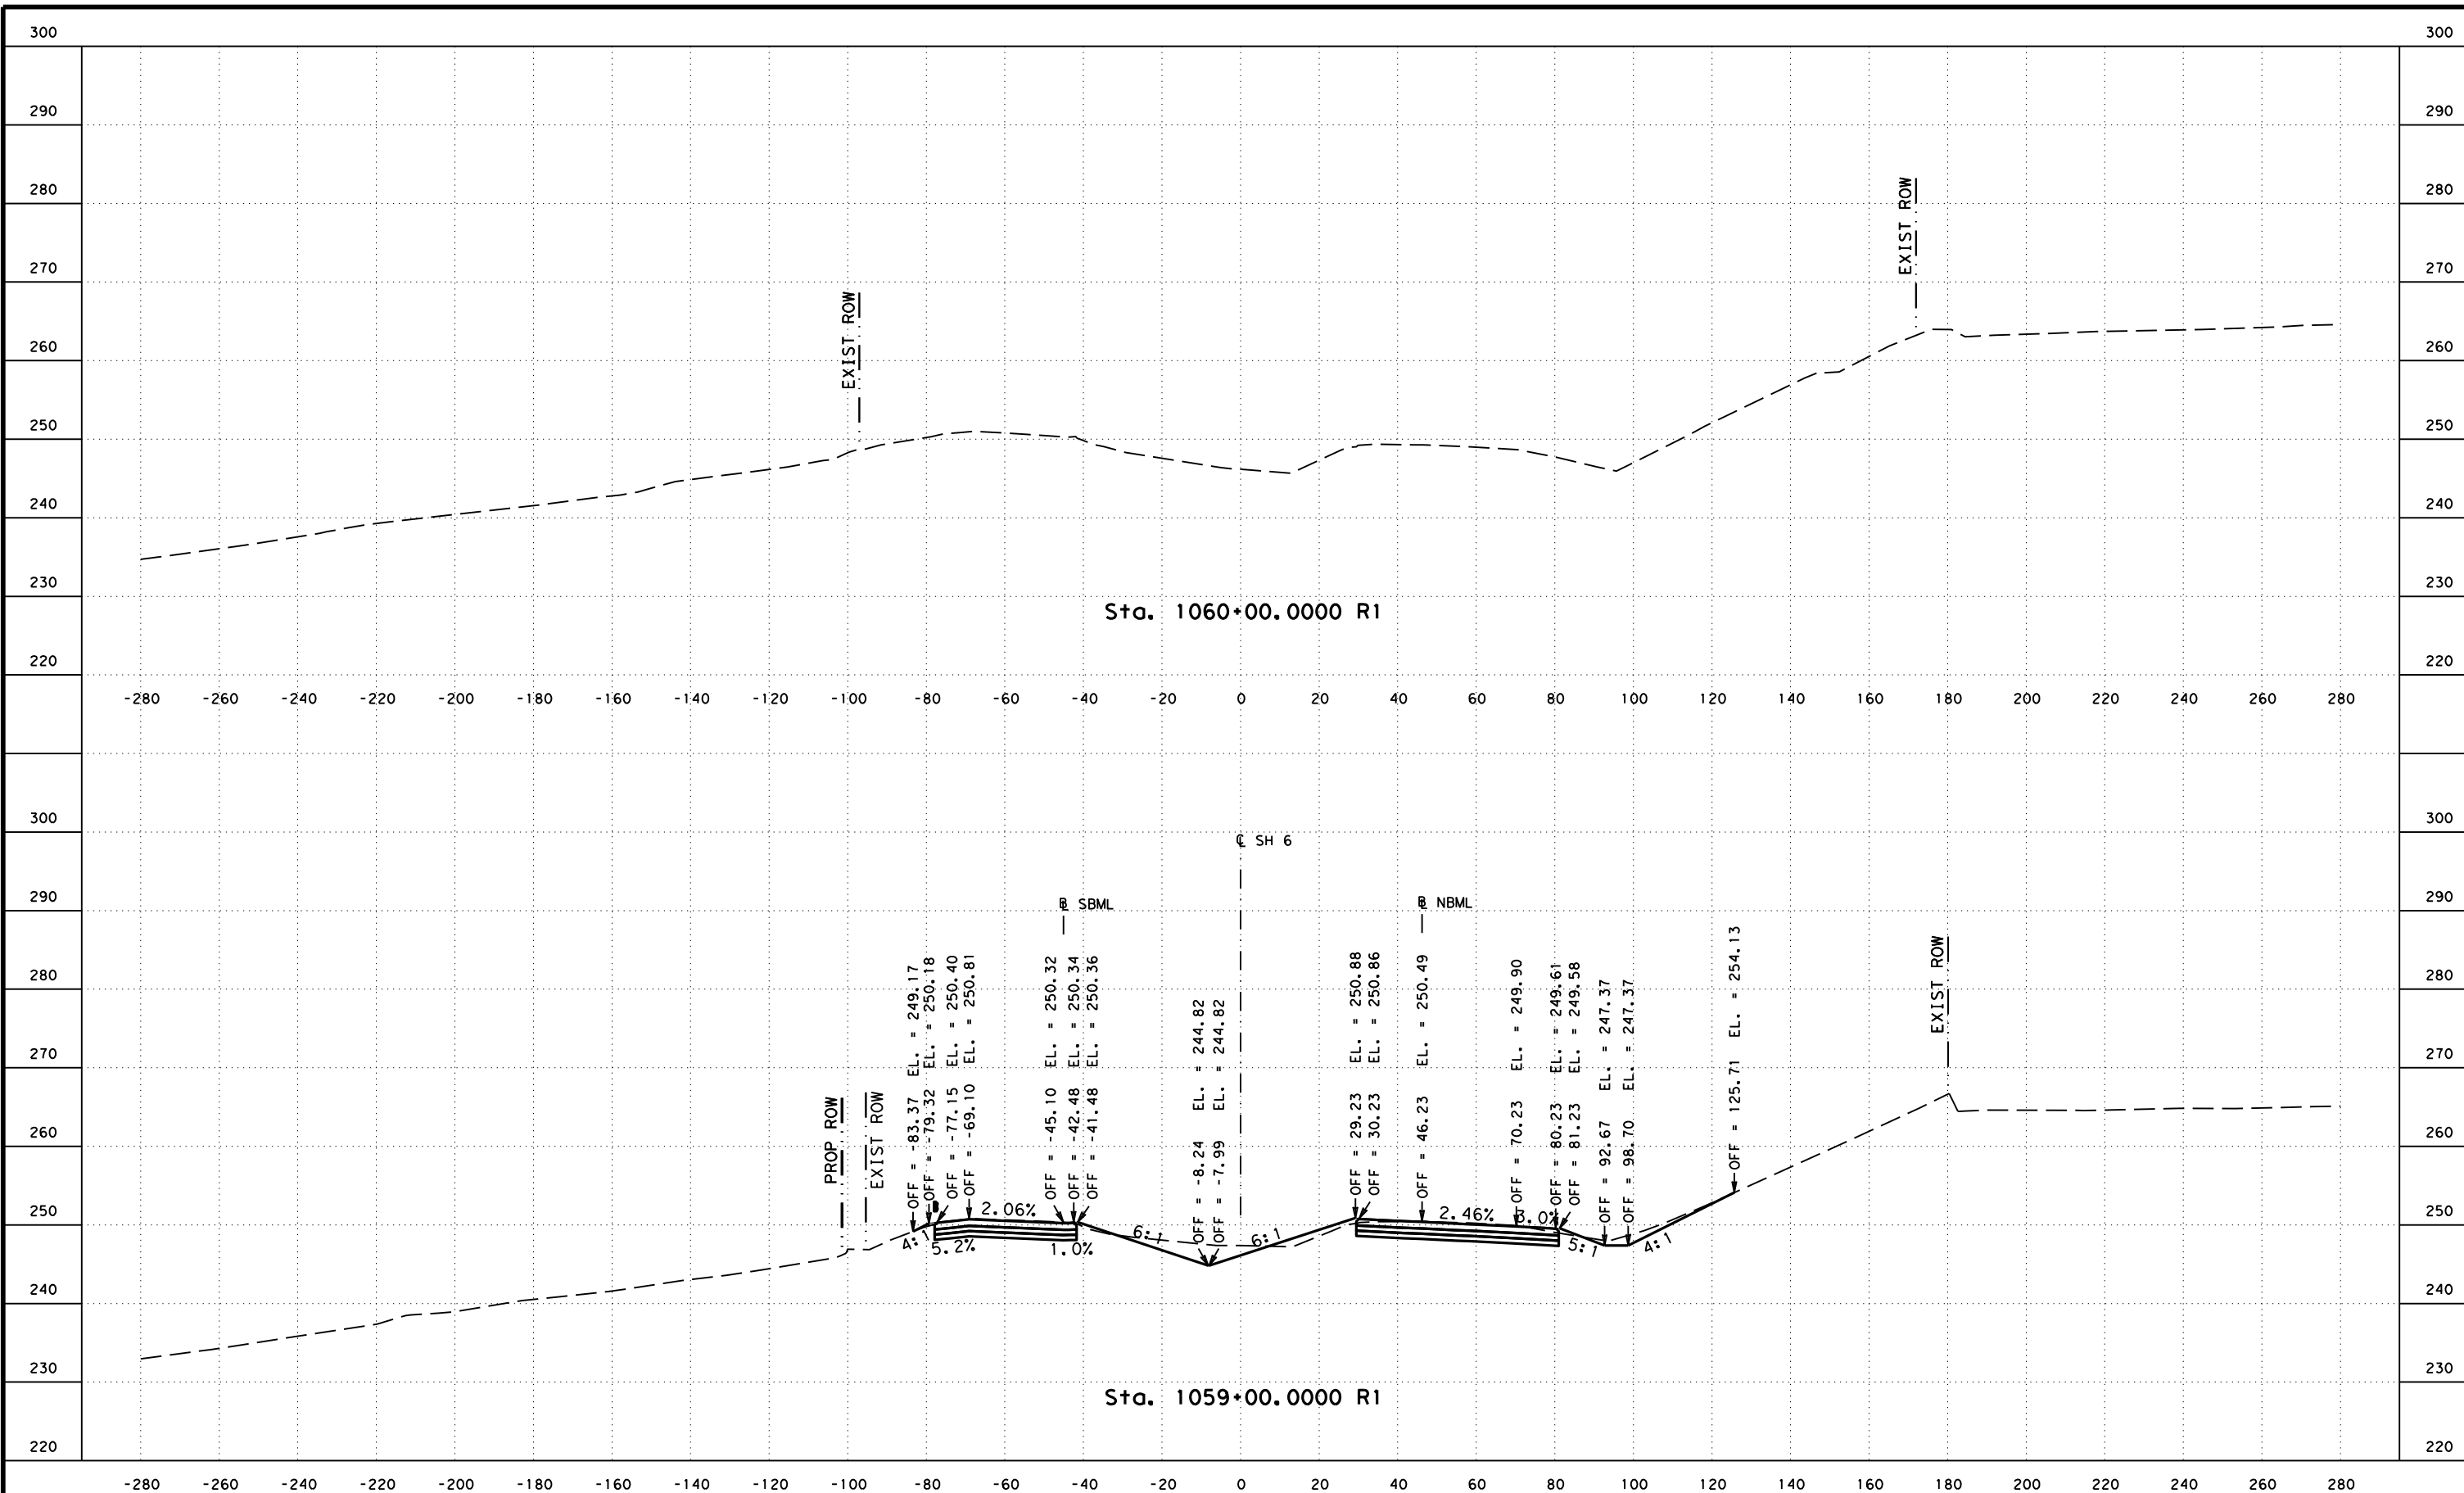


SH 6
CROSS SECTIONS
STA 1059+00.0000 R1 STA 1060+00.0000 R1

FED. RD. DIV. NO. 6	FEDERAL AID PROJECT NO.		HIGHWAY NO. SH 6
STATE TEXAS	DISTRICT BRY	COUNTY GRIMES	SHEET NO. 31
CONTROL 0050	SECTION 03	JOB 096	

FILENAME: c:\pwworking\kha\pwworking\lizabeth.wagner\dms1491\FM2**XS01.dgn


DRAWING DATE: 4/1/2021

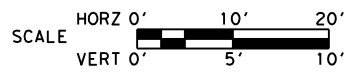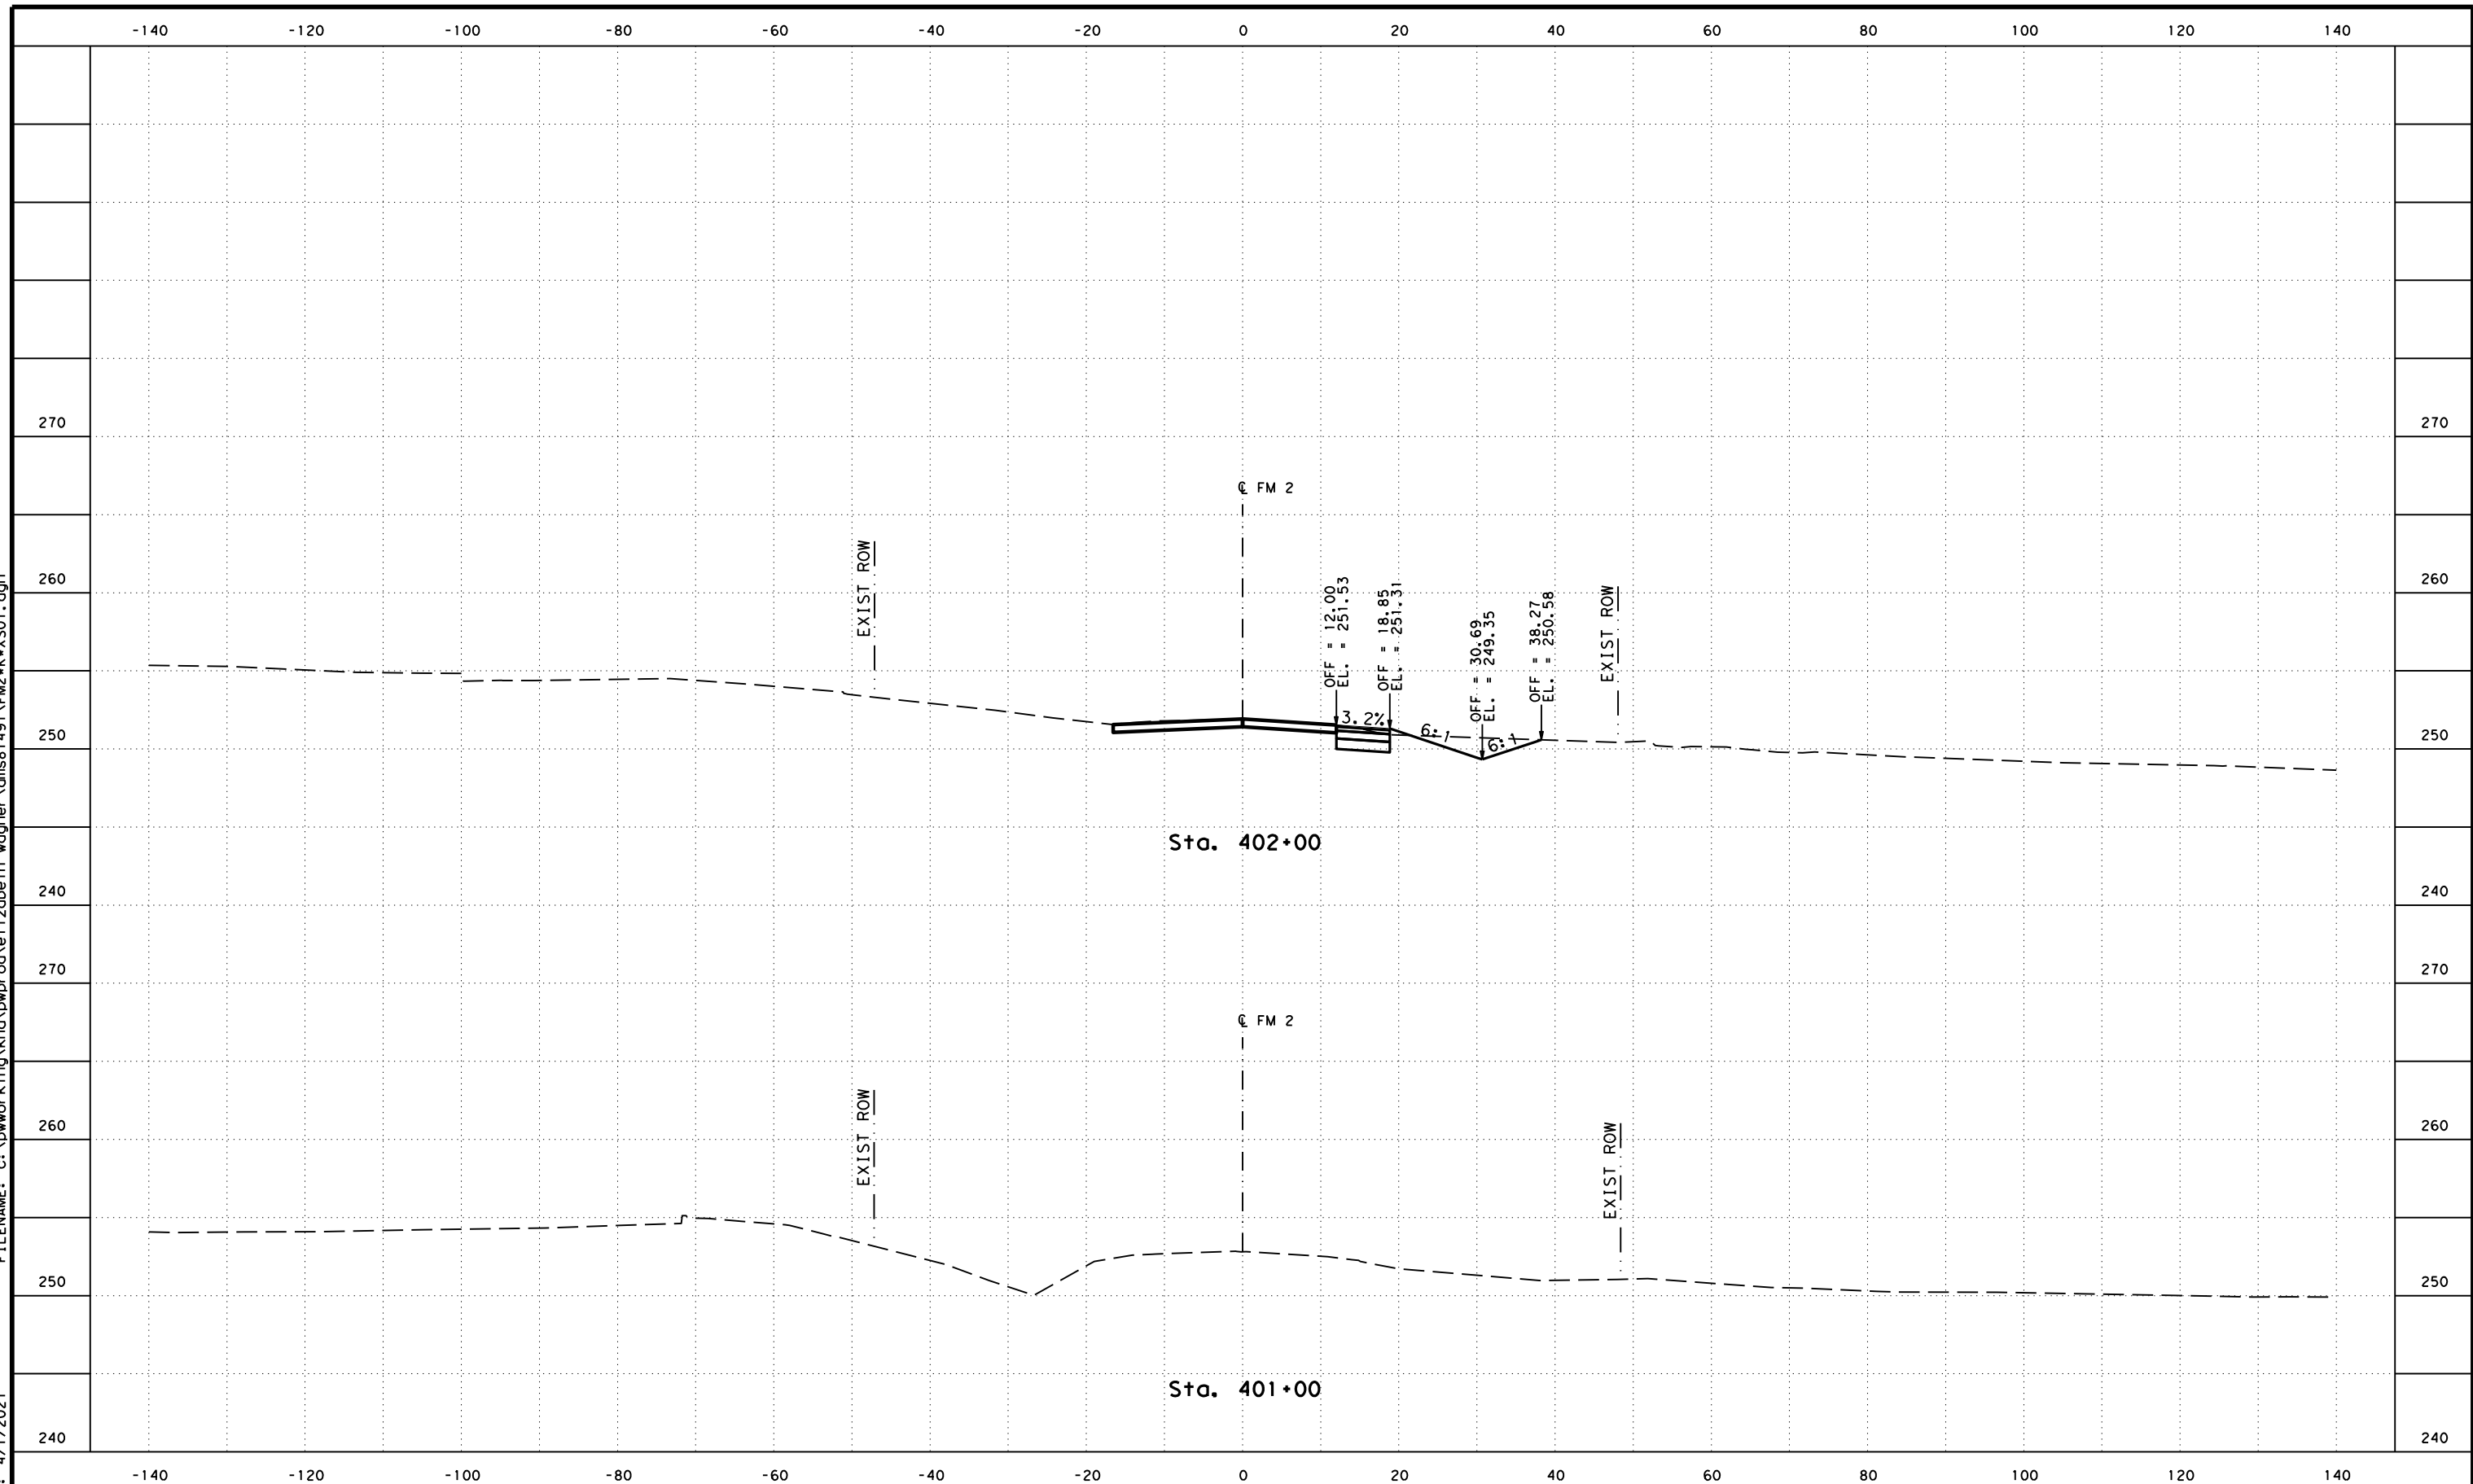

FM 2
 CROSS SECTIONS
 STA 401+00 STA 402+00

FED. RD. DIV. NO. 6	FEDERAL AID PROJECT NO.		HIGHWAY NO. SH 6
STATE TEXAS	DISTRICT BRY	COUNTY GRIMES	SHEET NO. 1
CONTROL 0050	SECTION 03	JOB 096	

FILENAME: c:\pwworking\kha\pwworking\lizbeth wagner\dms1491\FM2**K**XS01.dgn
 DRAWING DATE: 4/1/2021

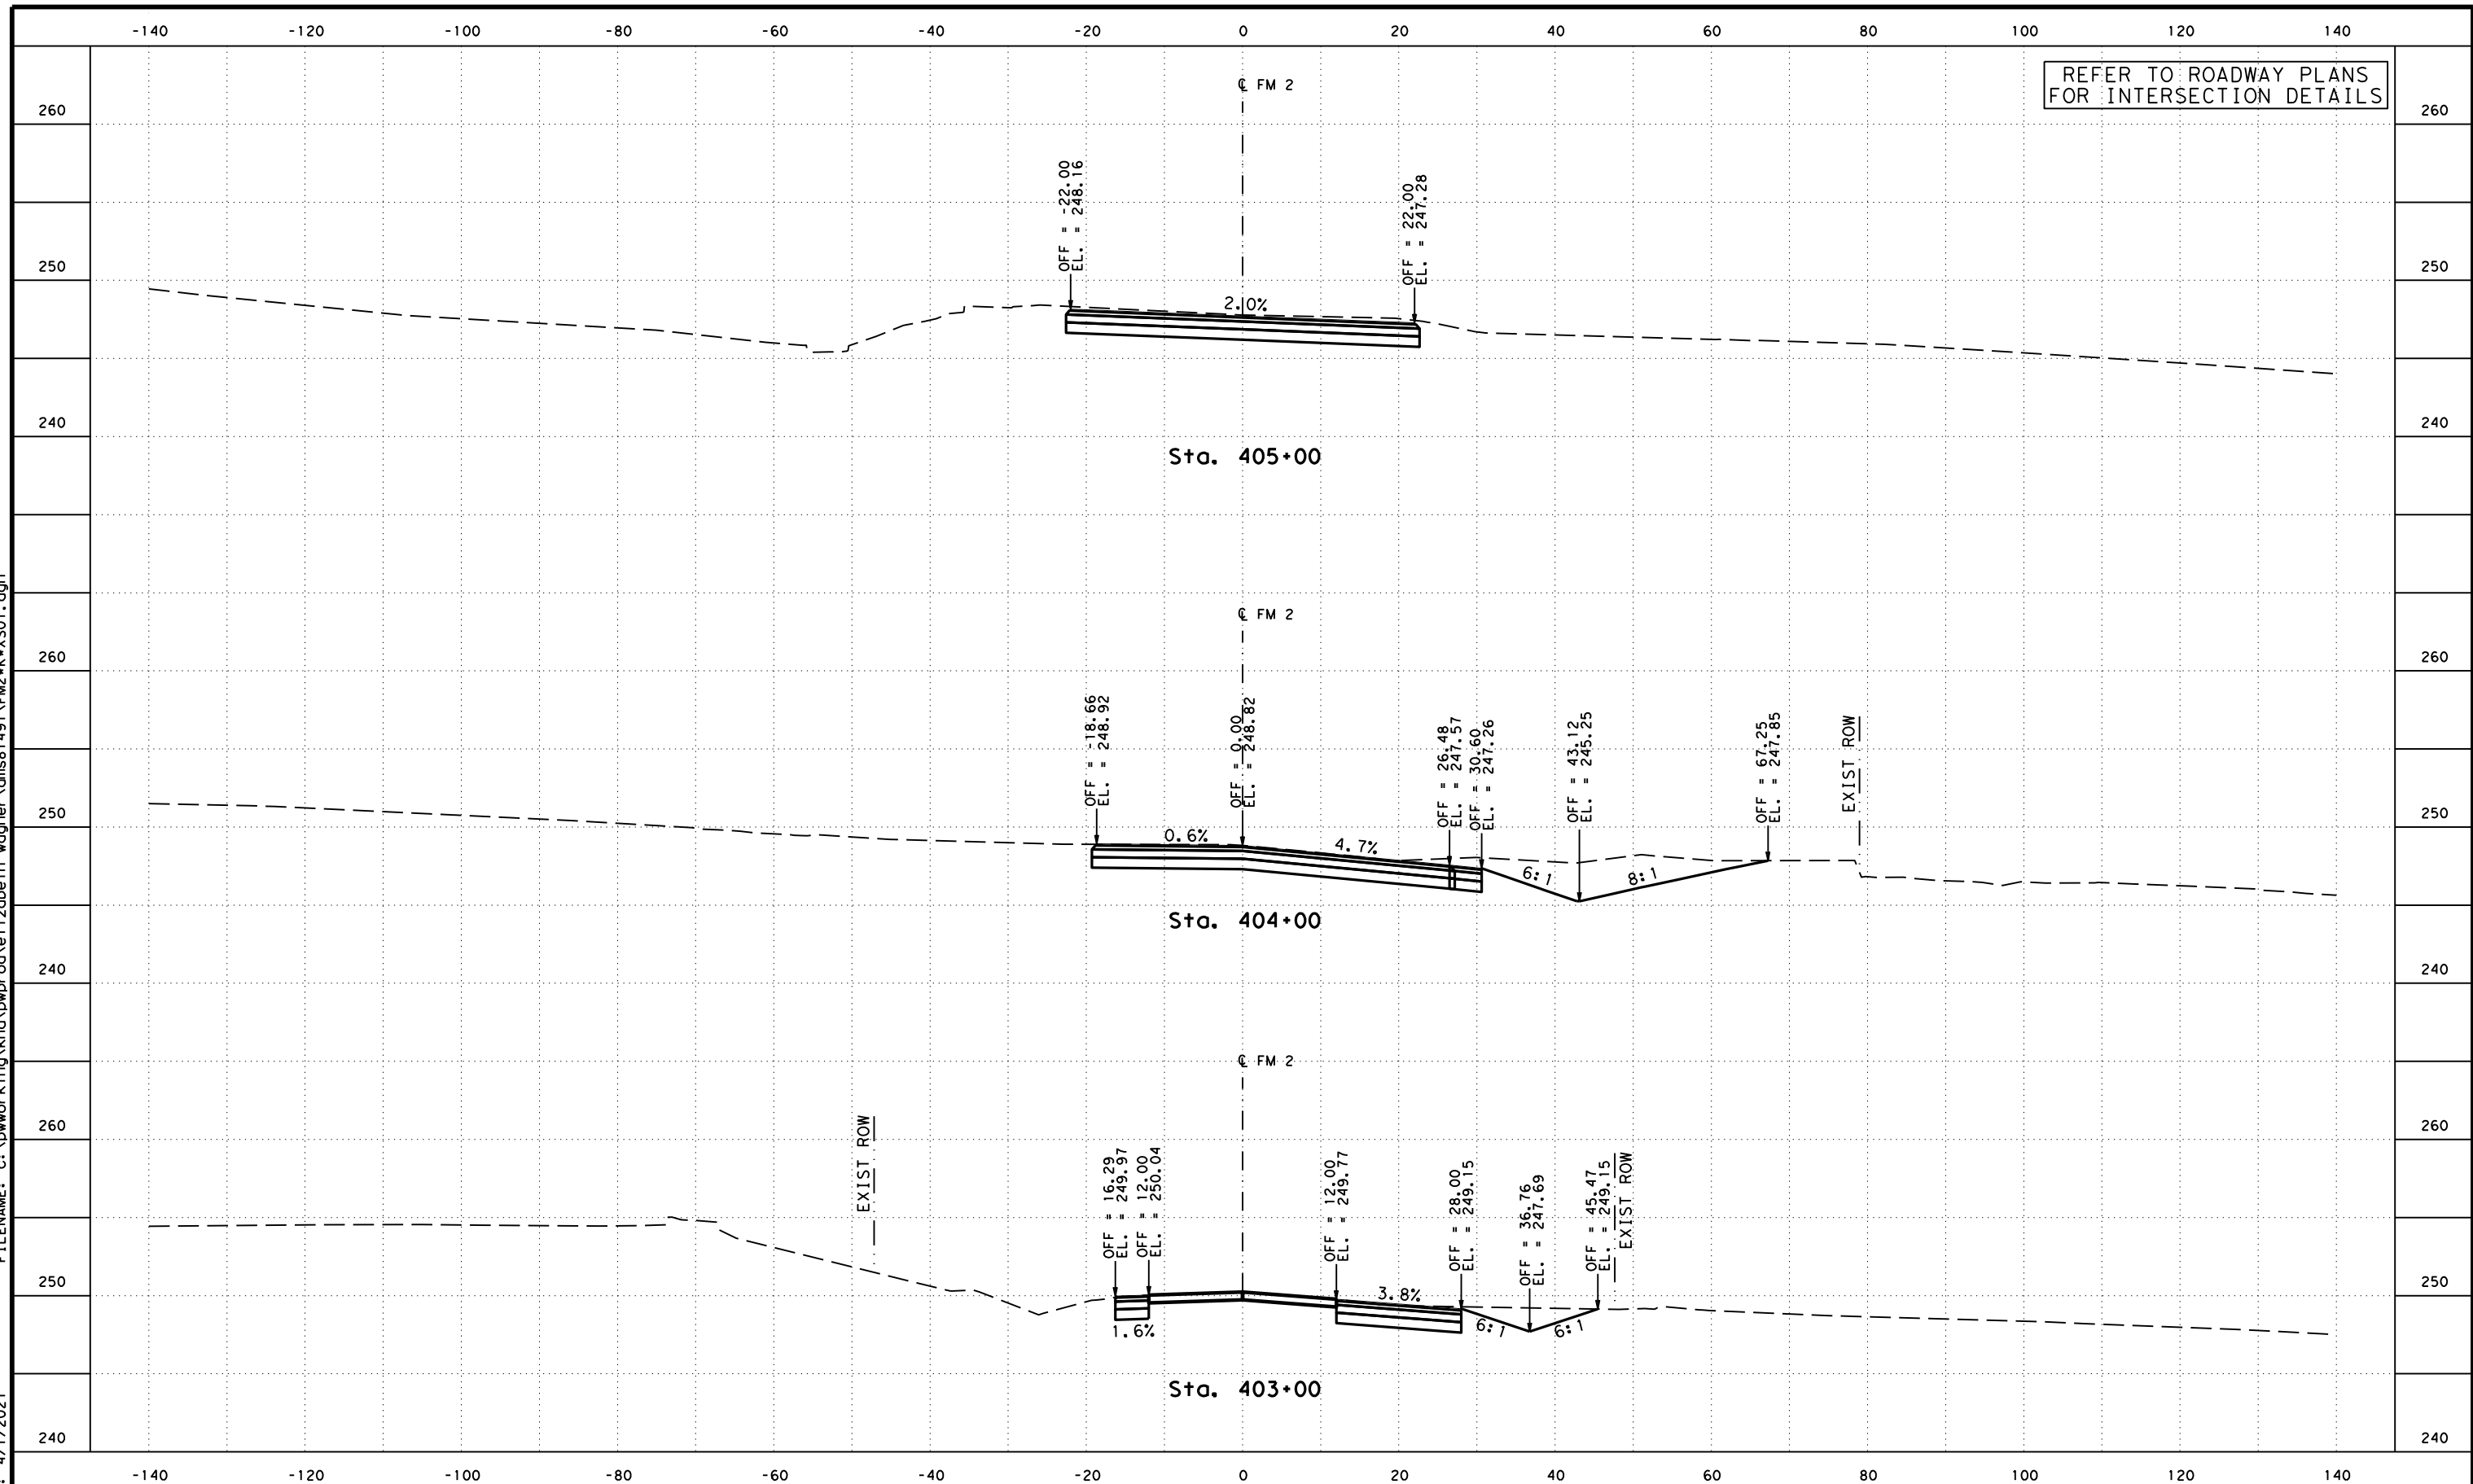

REFER TO ROADWAY PLANS FOR INTERSECTION DETAILS




FM 2
 CROSS SECTIONS
 STA 403+00 STA 405+00

FED. RD. DIV. NO. 6	FEDERAL AID PROJECT NO.		HIGHWAY NO. SH 6
STATE TEXAS	DISTRICT BRY	COUNTY GRIMES	SHEET NO. 2
CONTROL 0050	SECTION 03	JOB 096	

REFER TO ROADWAY PLANS
FOR INTERSECTION DETAILS

FILENAME: c:\pwworking\kha\pwworking\lizabeth.wagner\dms81491\FM2**K**XS01.dgn
DRAWING DATE: 4/1/2021

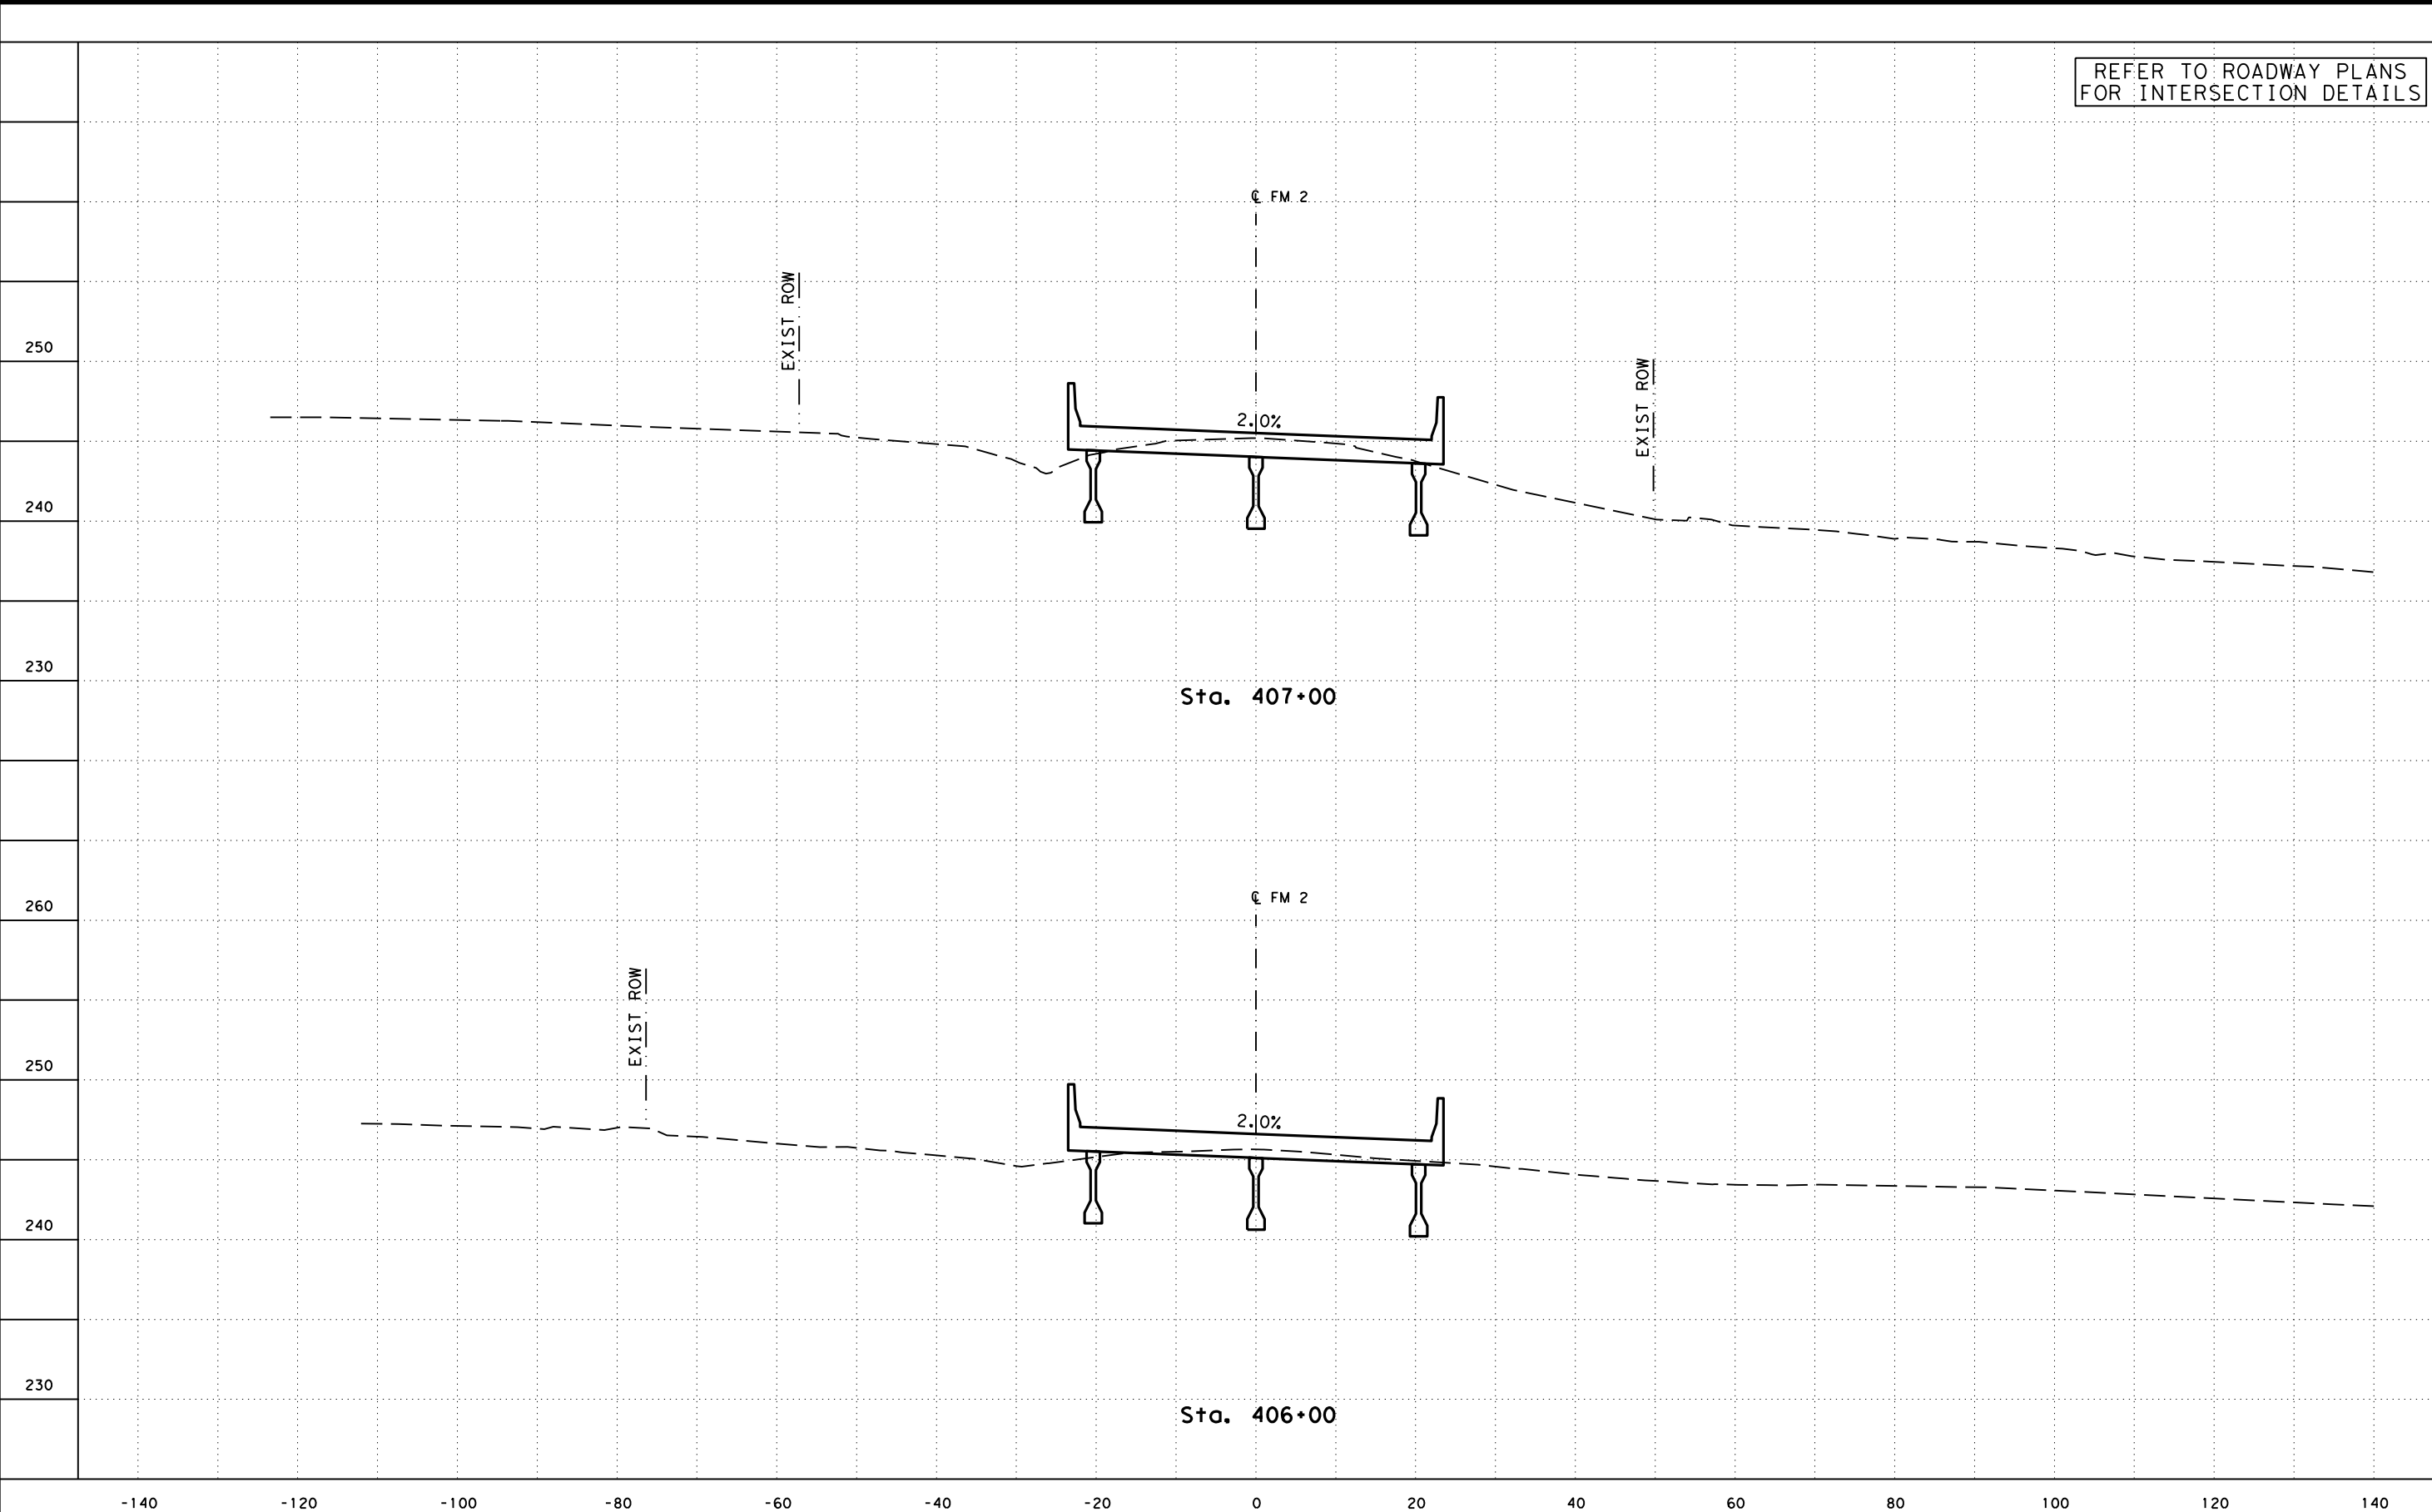

Kimley»Horn
F-928




FM 2
CROSS SECTIONS
STA 406+00 STA 407+00

FED. RD. DIV. NO. 6	FEDERAL AID PROJECT NO.		HIGHWAY NO. SH 6
STATE TEXAS	DISTRICT BRY	COUNTY GRIMES	SHEET NO. 3
CONTROL 0050	SECTION 03	JOB 096	

FILENAME: c:\pwworking\kha\pwworking\elizabeth_wagner\dms81491\FM2**K**XS01.dgn
 DRAWING DATE: 4/1/2021



REFER TO ROADWAY PLANS FOR INTERSECTION DETAILS

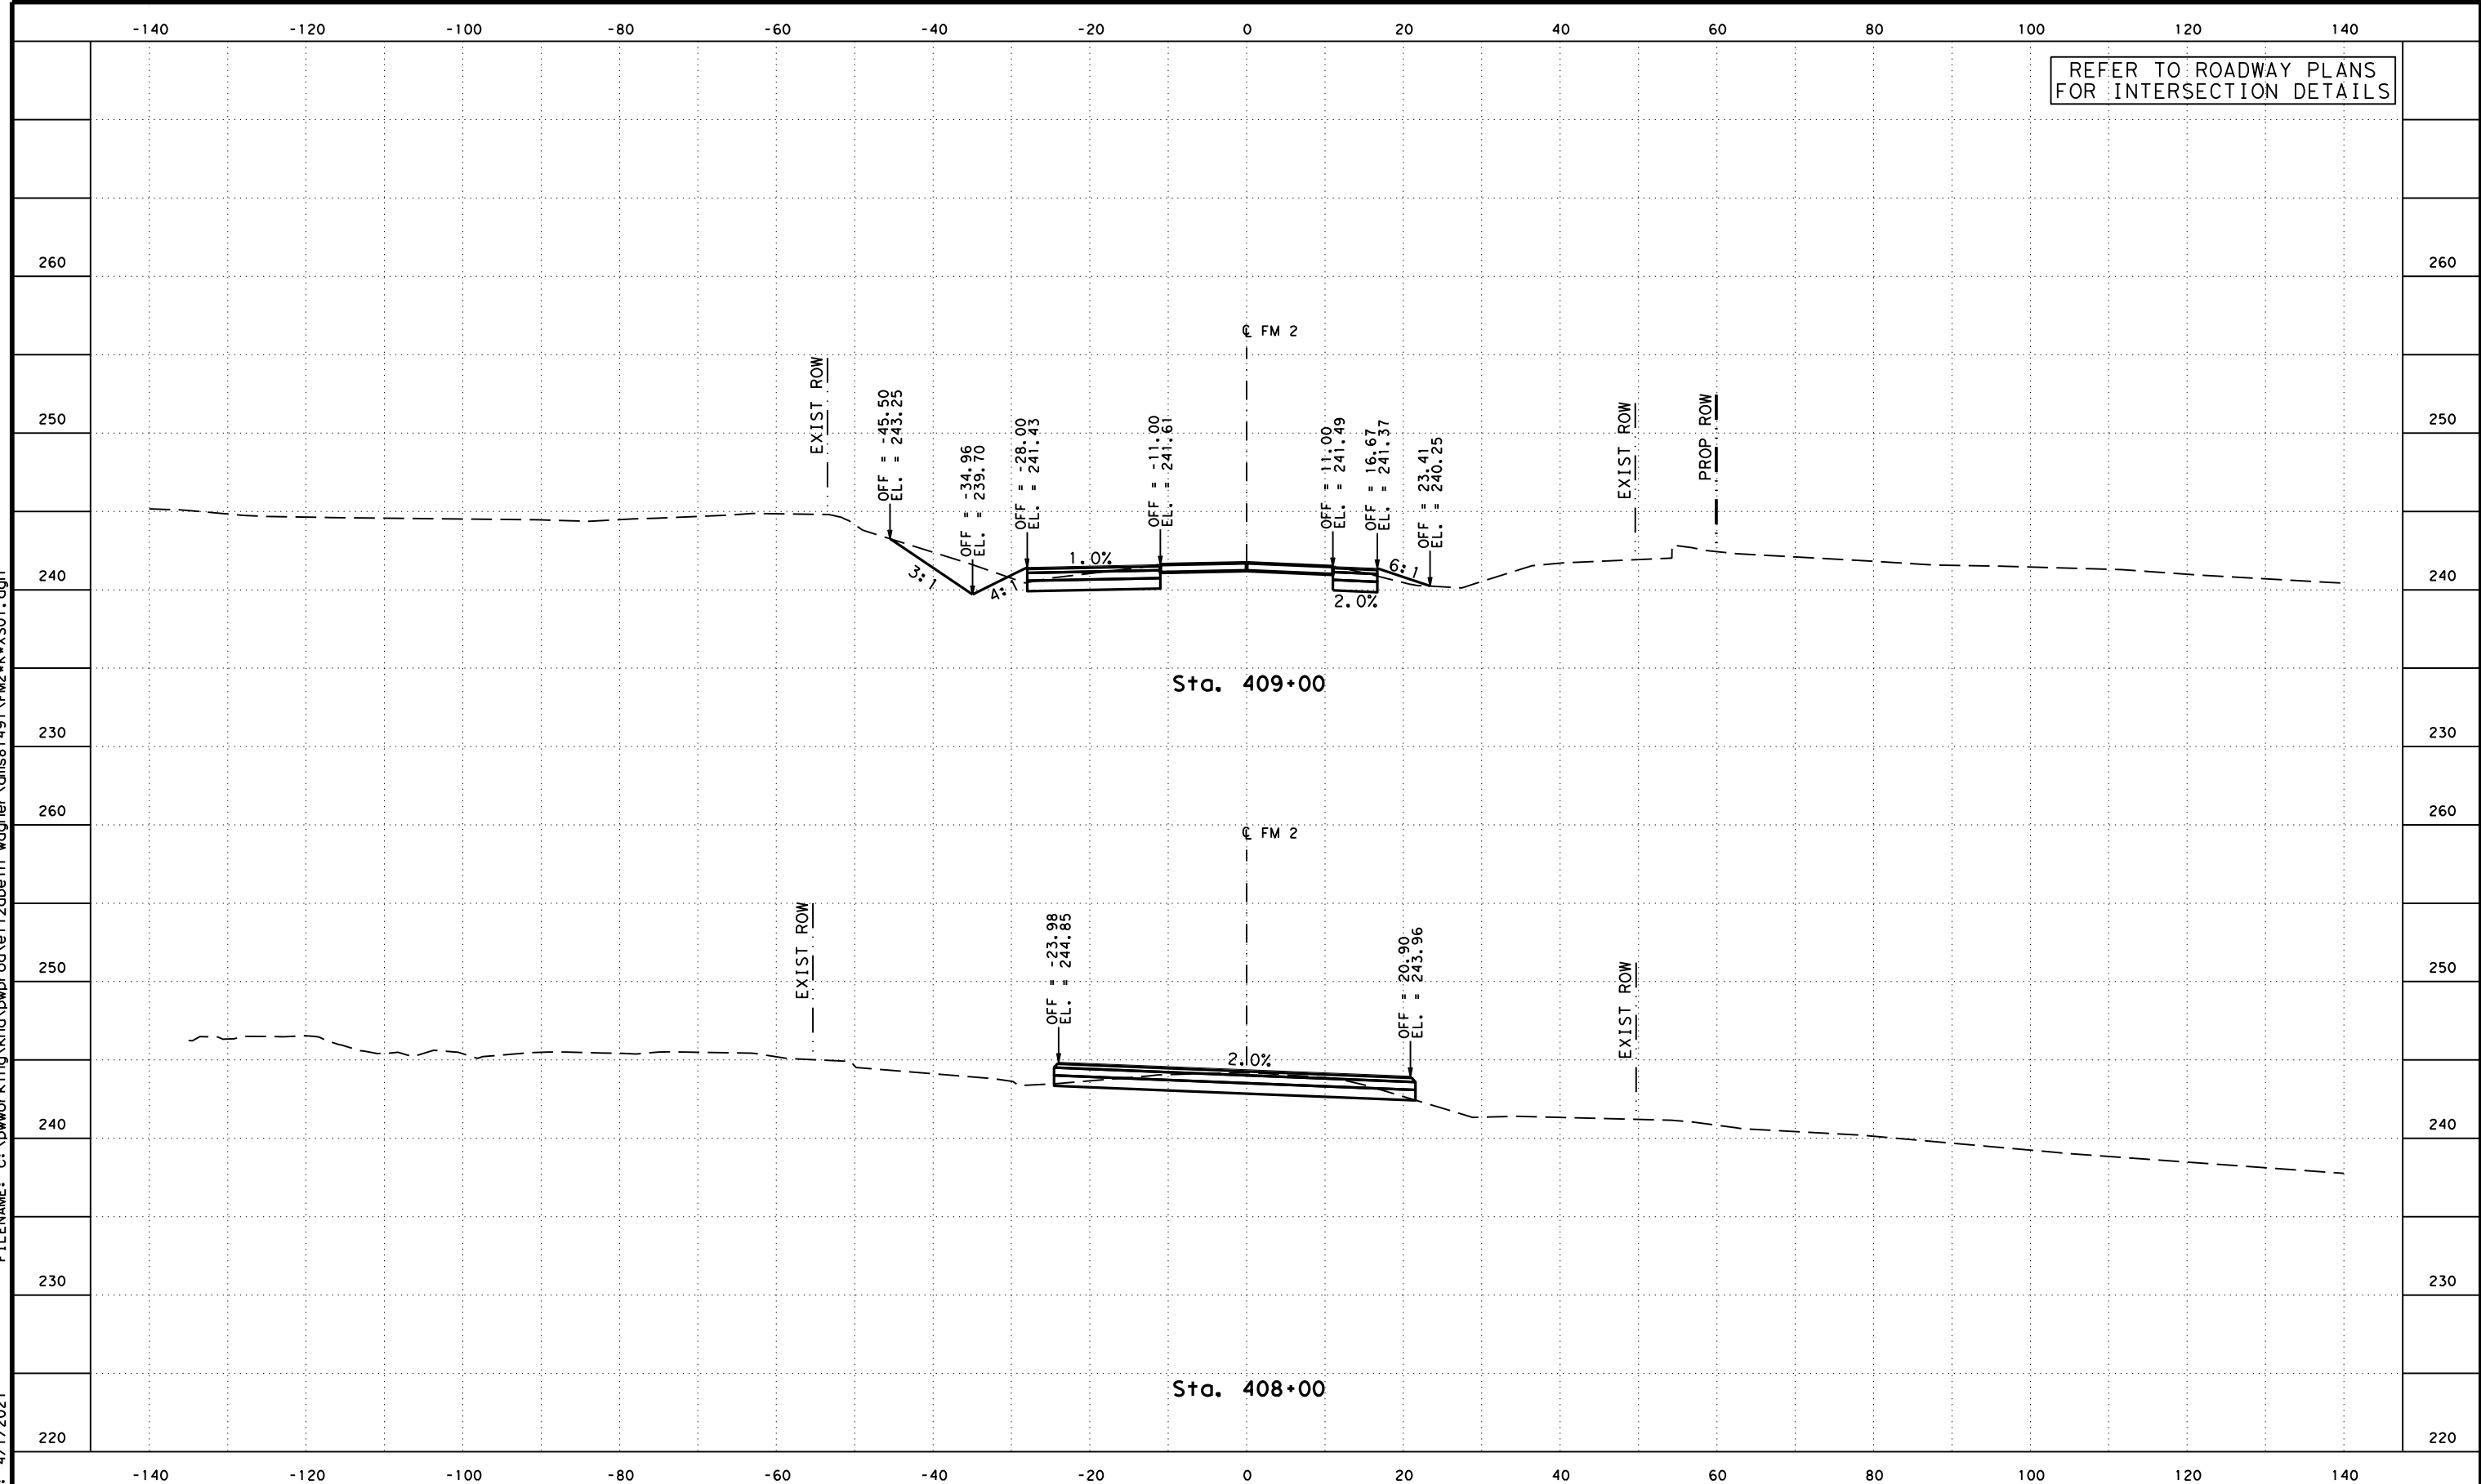

FM 2
 CROSS SECTIONS
 STA 408+00B STA 409+00

FED. RD. DIV. NO. 6	FEDERAL AID PROJECT NO.		HIGHWAY NO. SH 6
STATE TEXAS	DISTRICT BRY	COUNTY GRIMES	SHEET NO. 4
CONTROL 0050	SECTION 03	JOB 096	

FILENAME: c:\pwworking\kha\pwworking\lizbeth_wagner\dms81491\FM2**XS01.dgn
 DRAWING DATE: 4/1/2021

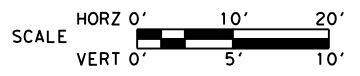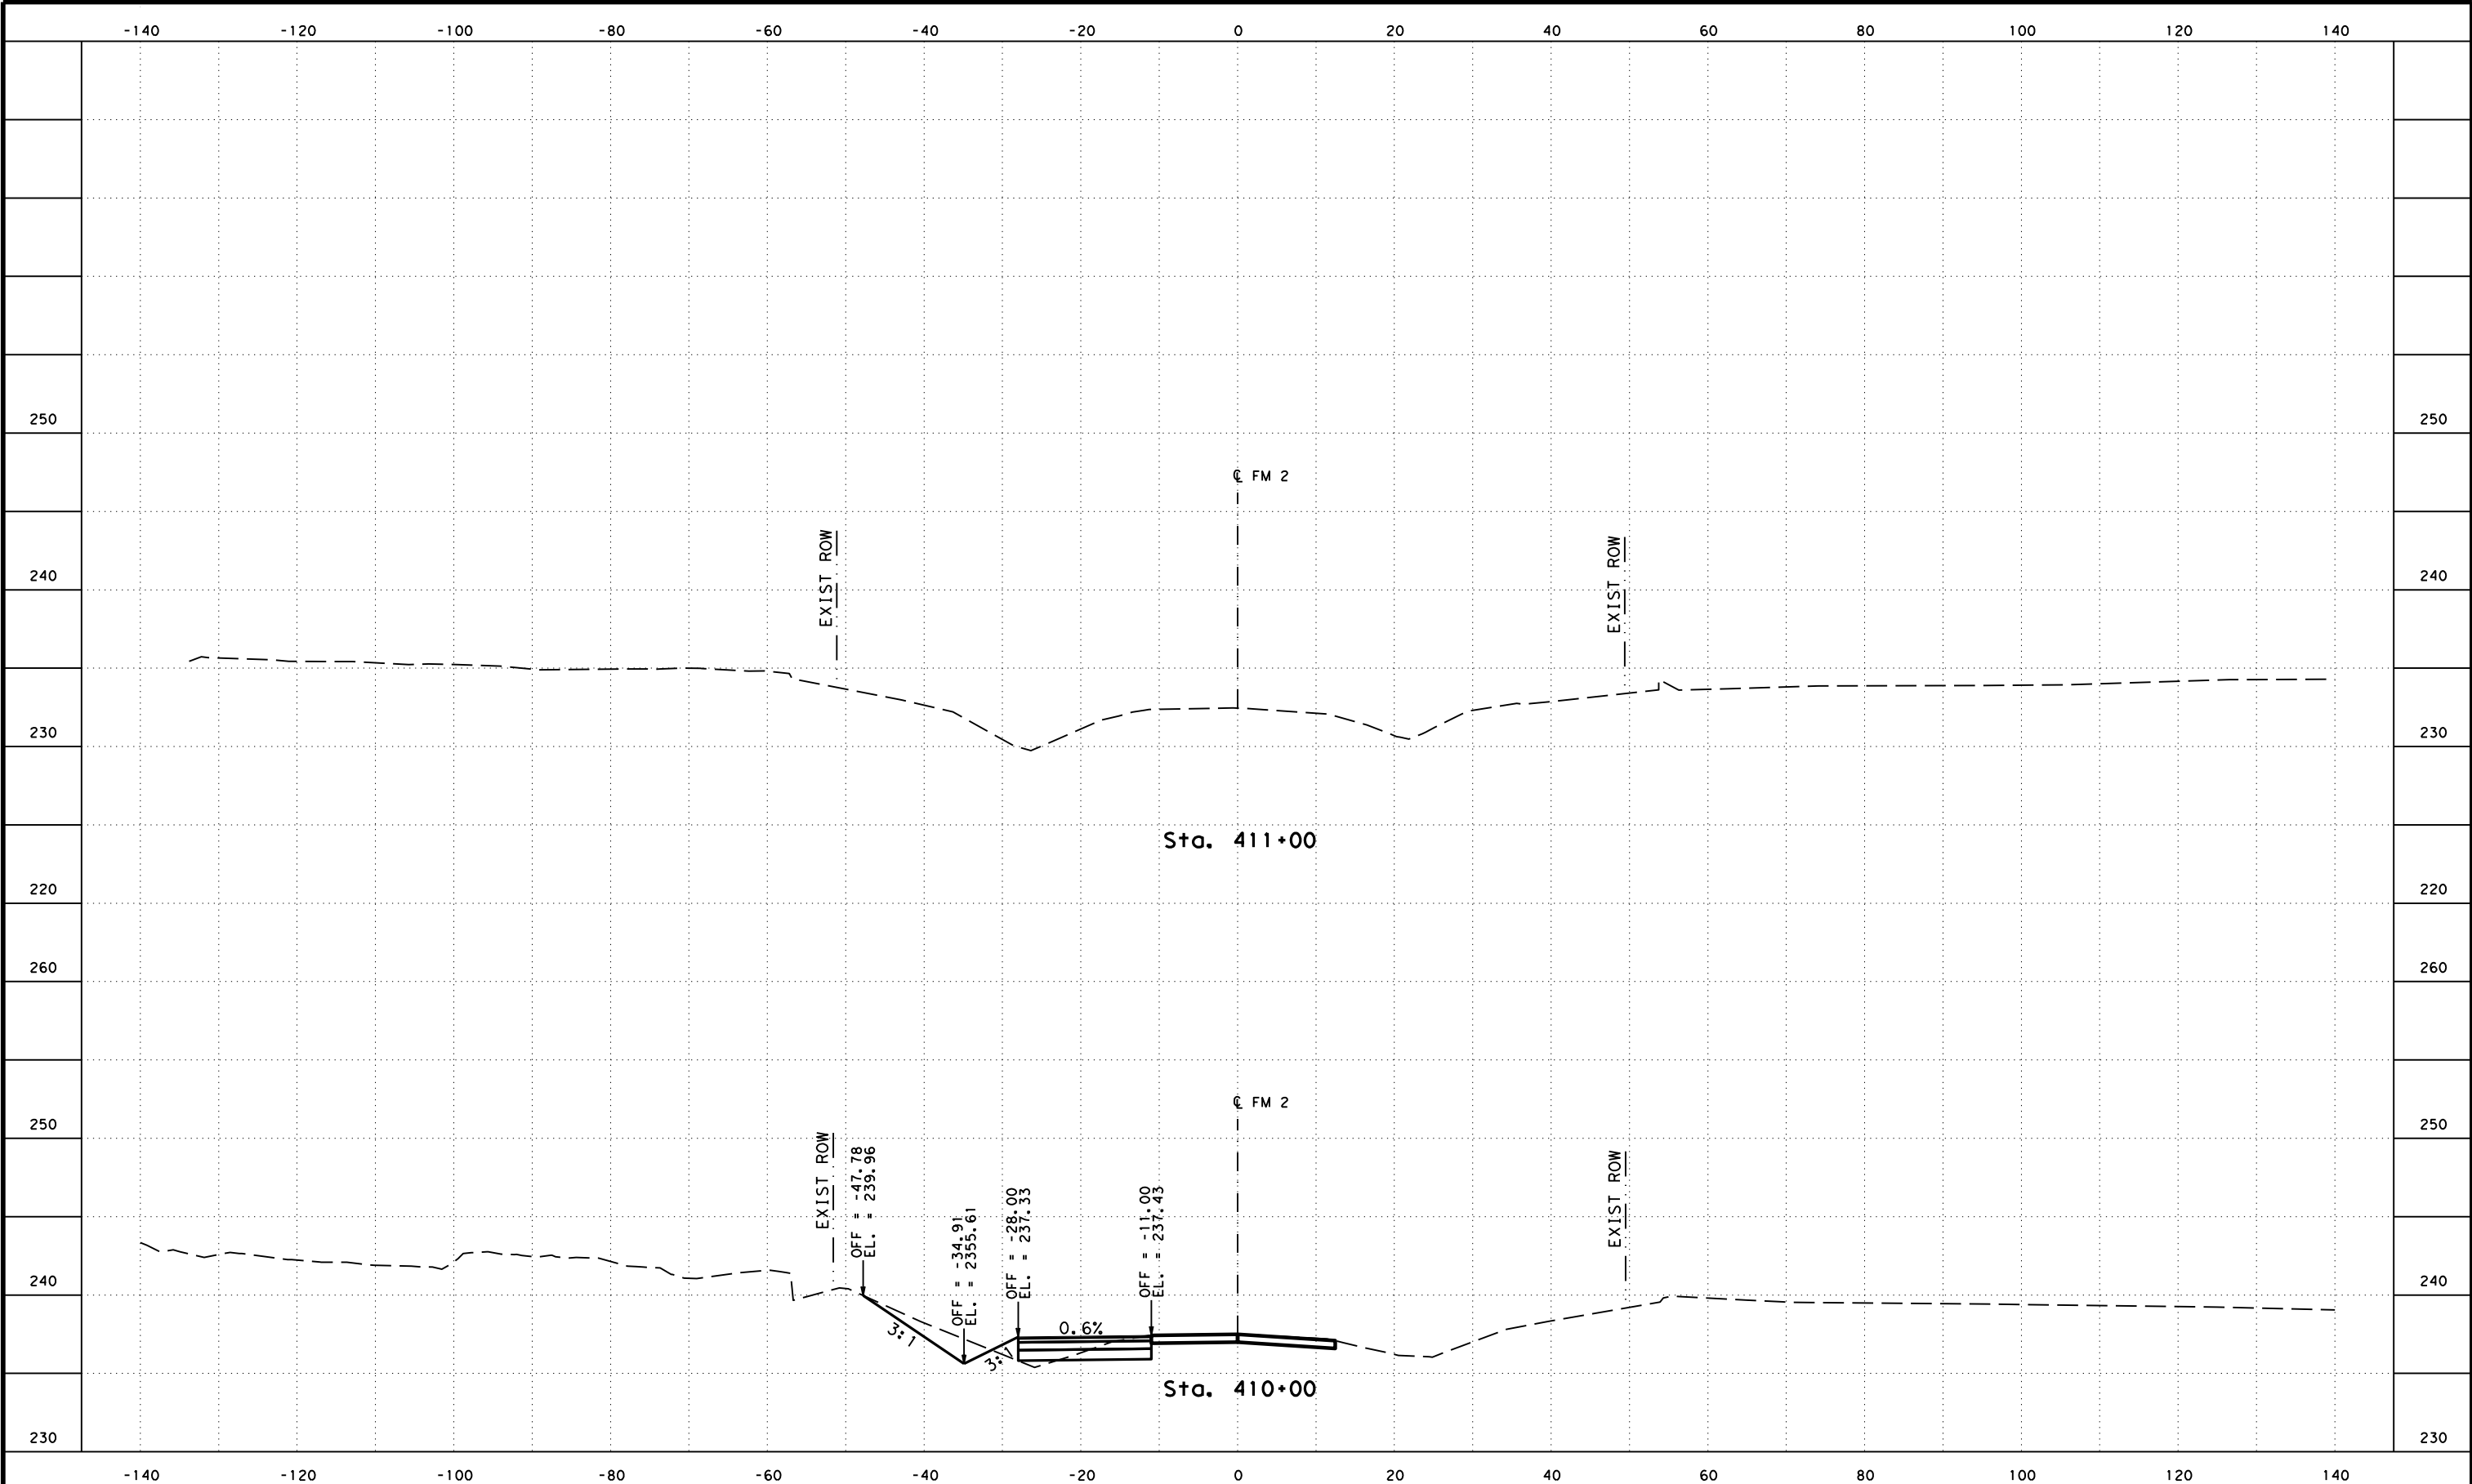

FM 2
 CROSS SECTIONS
 STA 410+00 STA 411+00

FED. RD. DIV. NO. 6	FEDERAL AID PROJECT NO.		HIGHWAY NO. SH 6
STATE TEXAS	DISTRICT BRY	COUNTY GRIMES	SHEET NO. 5
CONTROL 0050	SECTION 03	JOB 096	