


#USERS

#TIMES

#DATES
#FILES

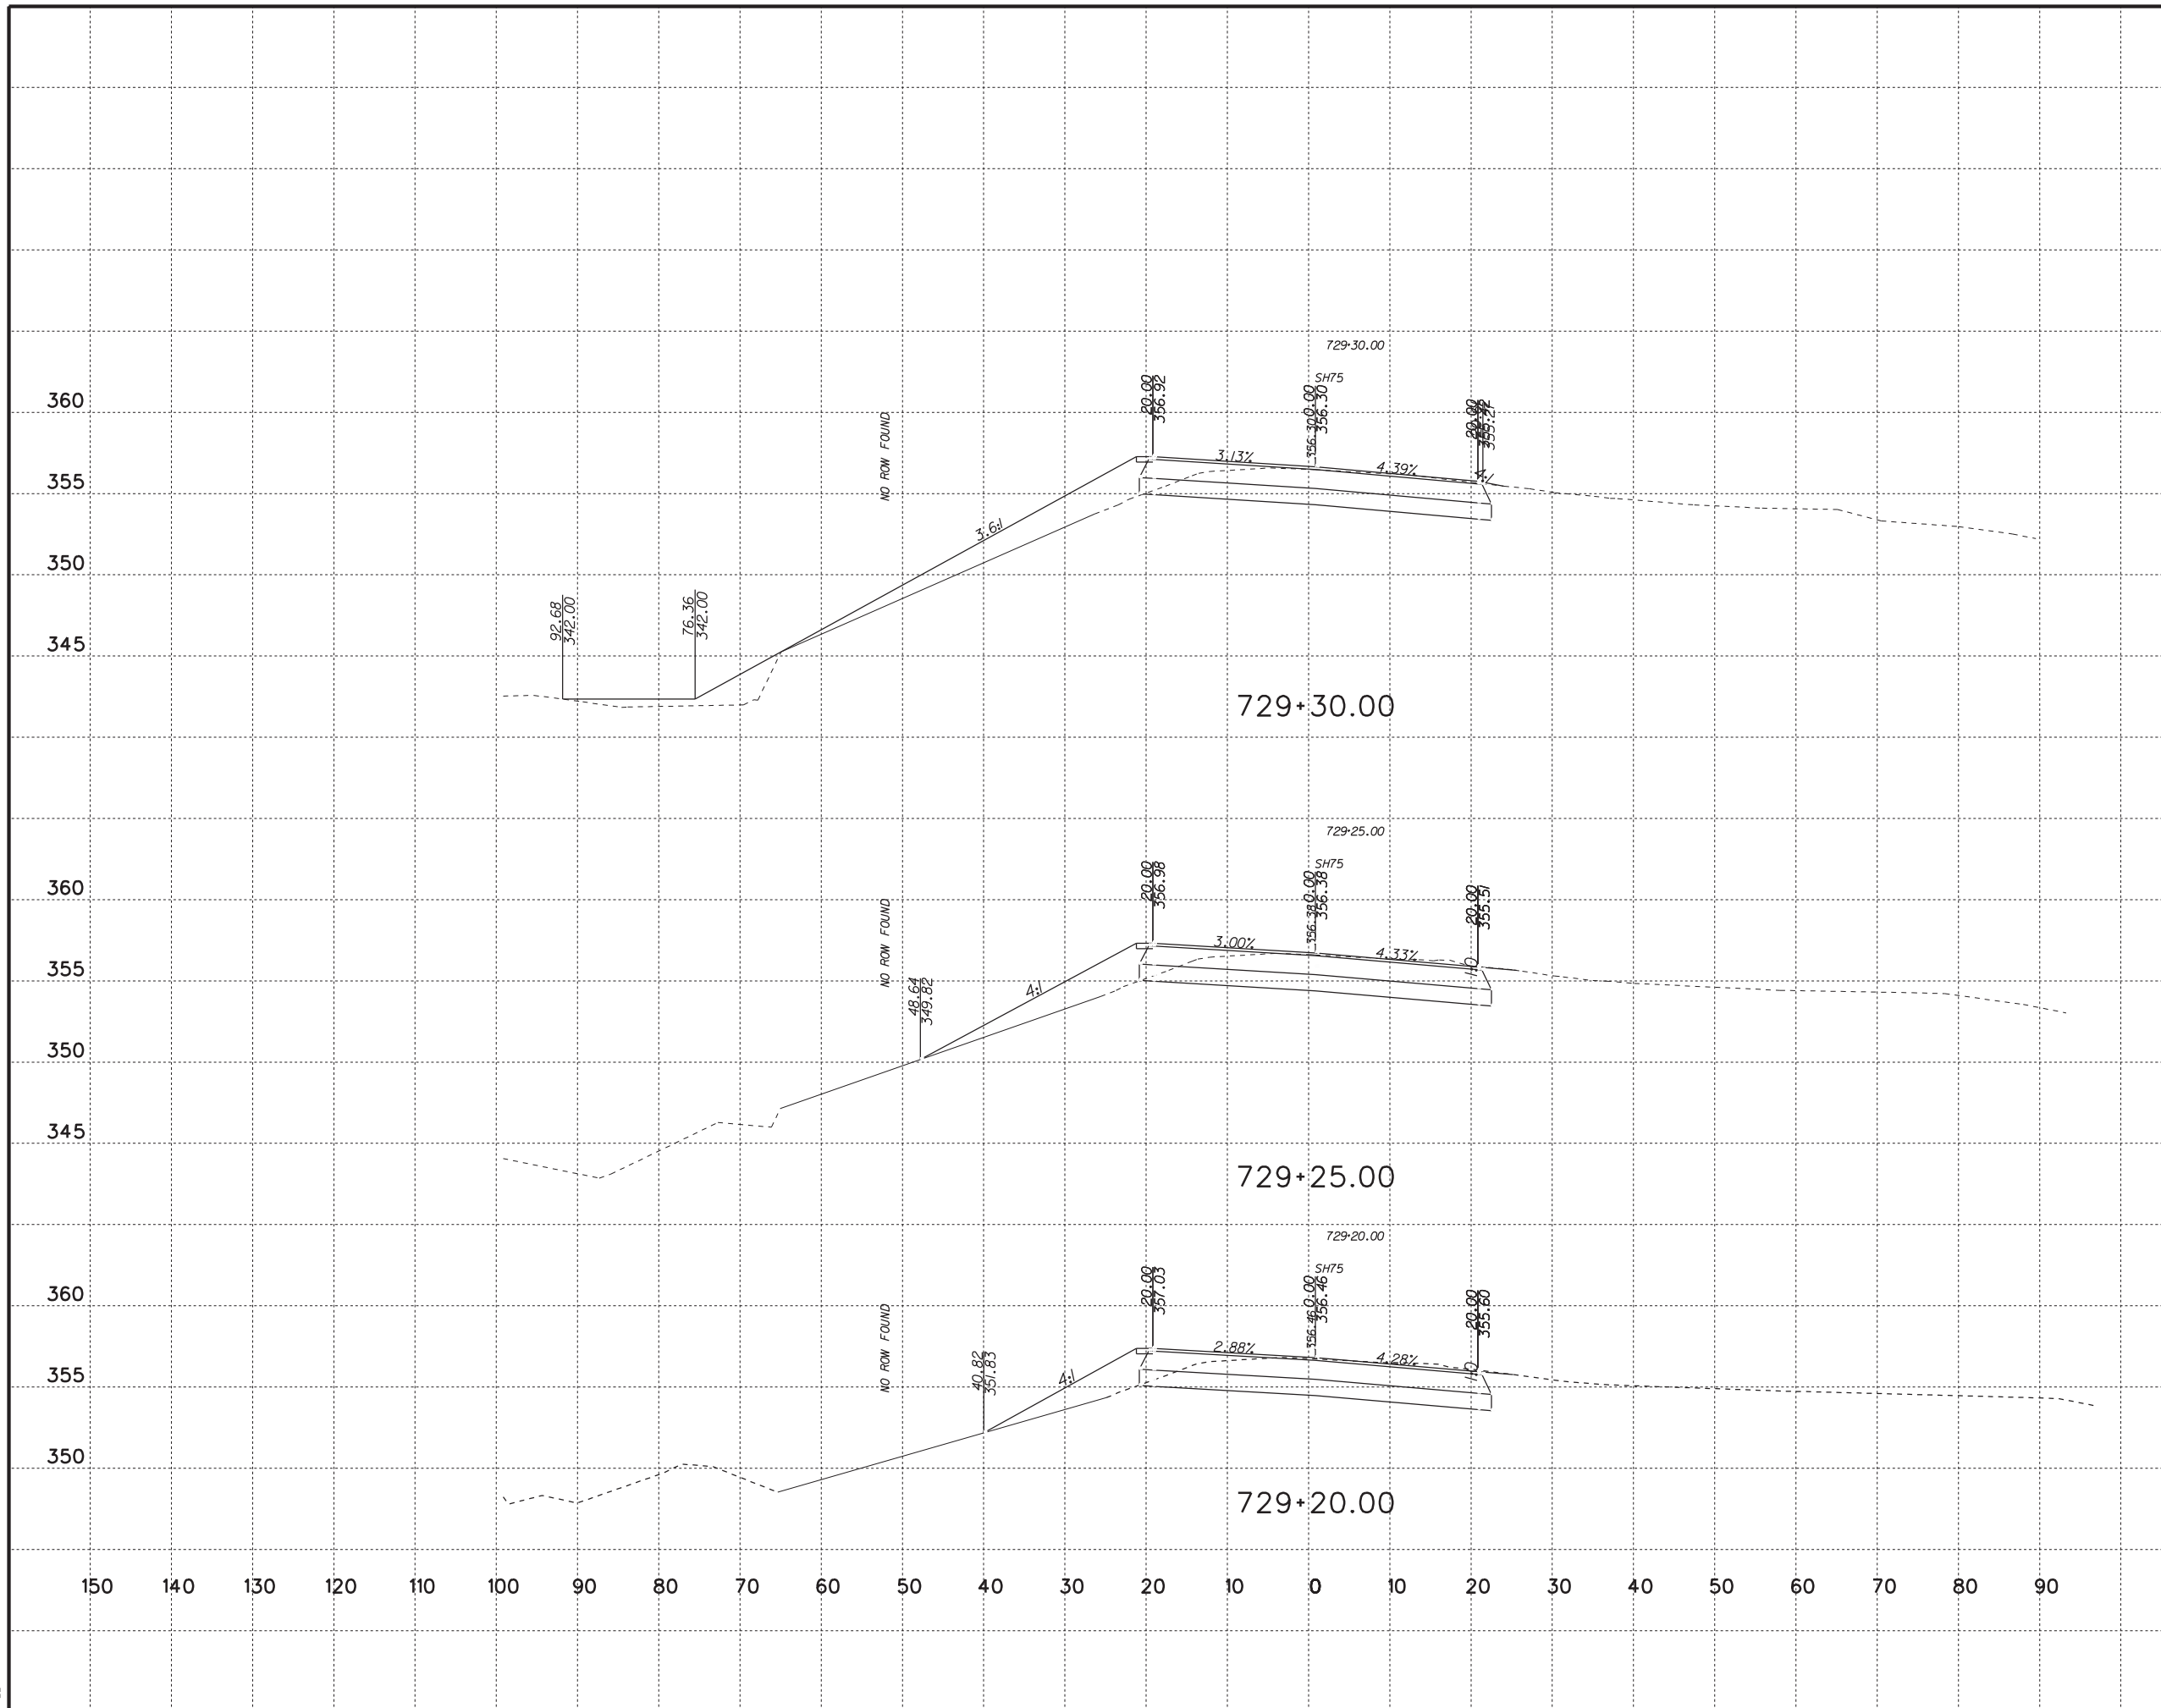

FOR INFORMATIONAL
PURPOSES ONLY

| NO. | DATE | REVISION | APP. |
|-----|------|----------|------|
| | | | |



AECOM 19219 KATY FREEWAY
SUITE 100
AECOM Technical Services Inc. 3580 HOUSTON, TX 77094


SH 75
Cross Sections

| FED. RD. DIV. RD. | STATE | PROJECT NO. | SHEET NO. | | |
|-------------------|--------|-------------|-------------|---------|-------------|
| 6 | TEXAS | | 1 | | |
| STATE DIST. NO. | COUNTY | CONTROL NO. | SECTION NO. | JOB NO. | HIGHWAY NO. |
| BRY | LEON | 0166 | 04 | 043 | SH 75 |

#USERS

#TIMES

#FILES

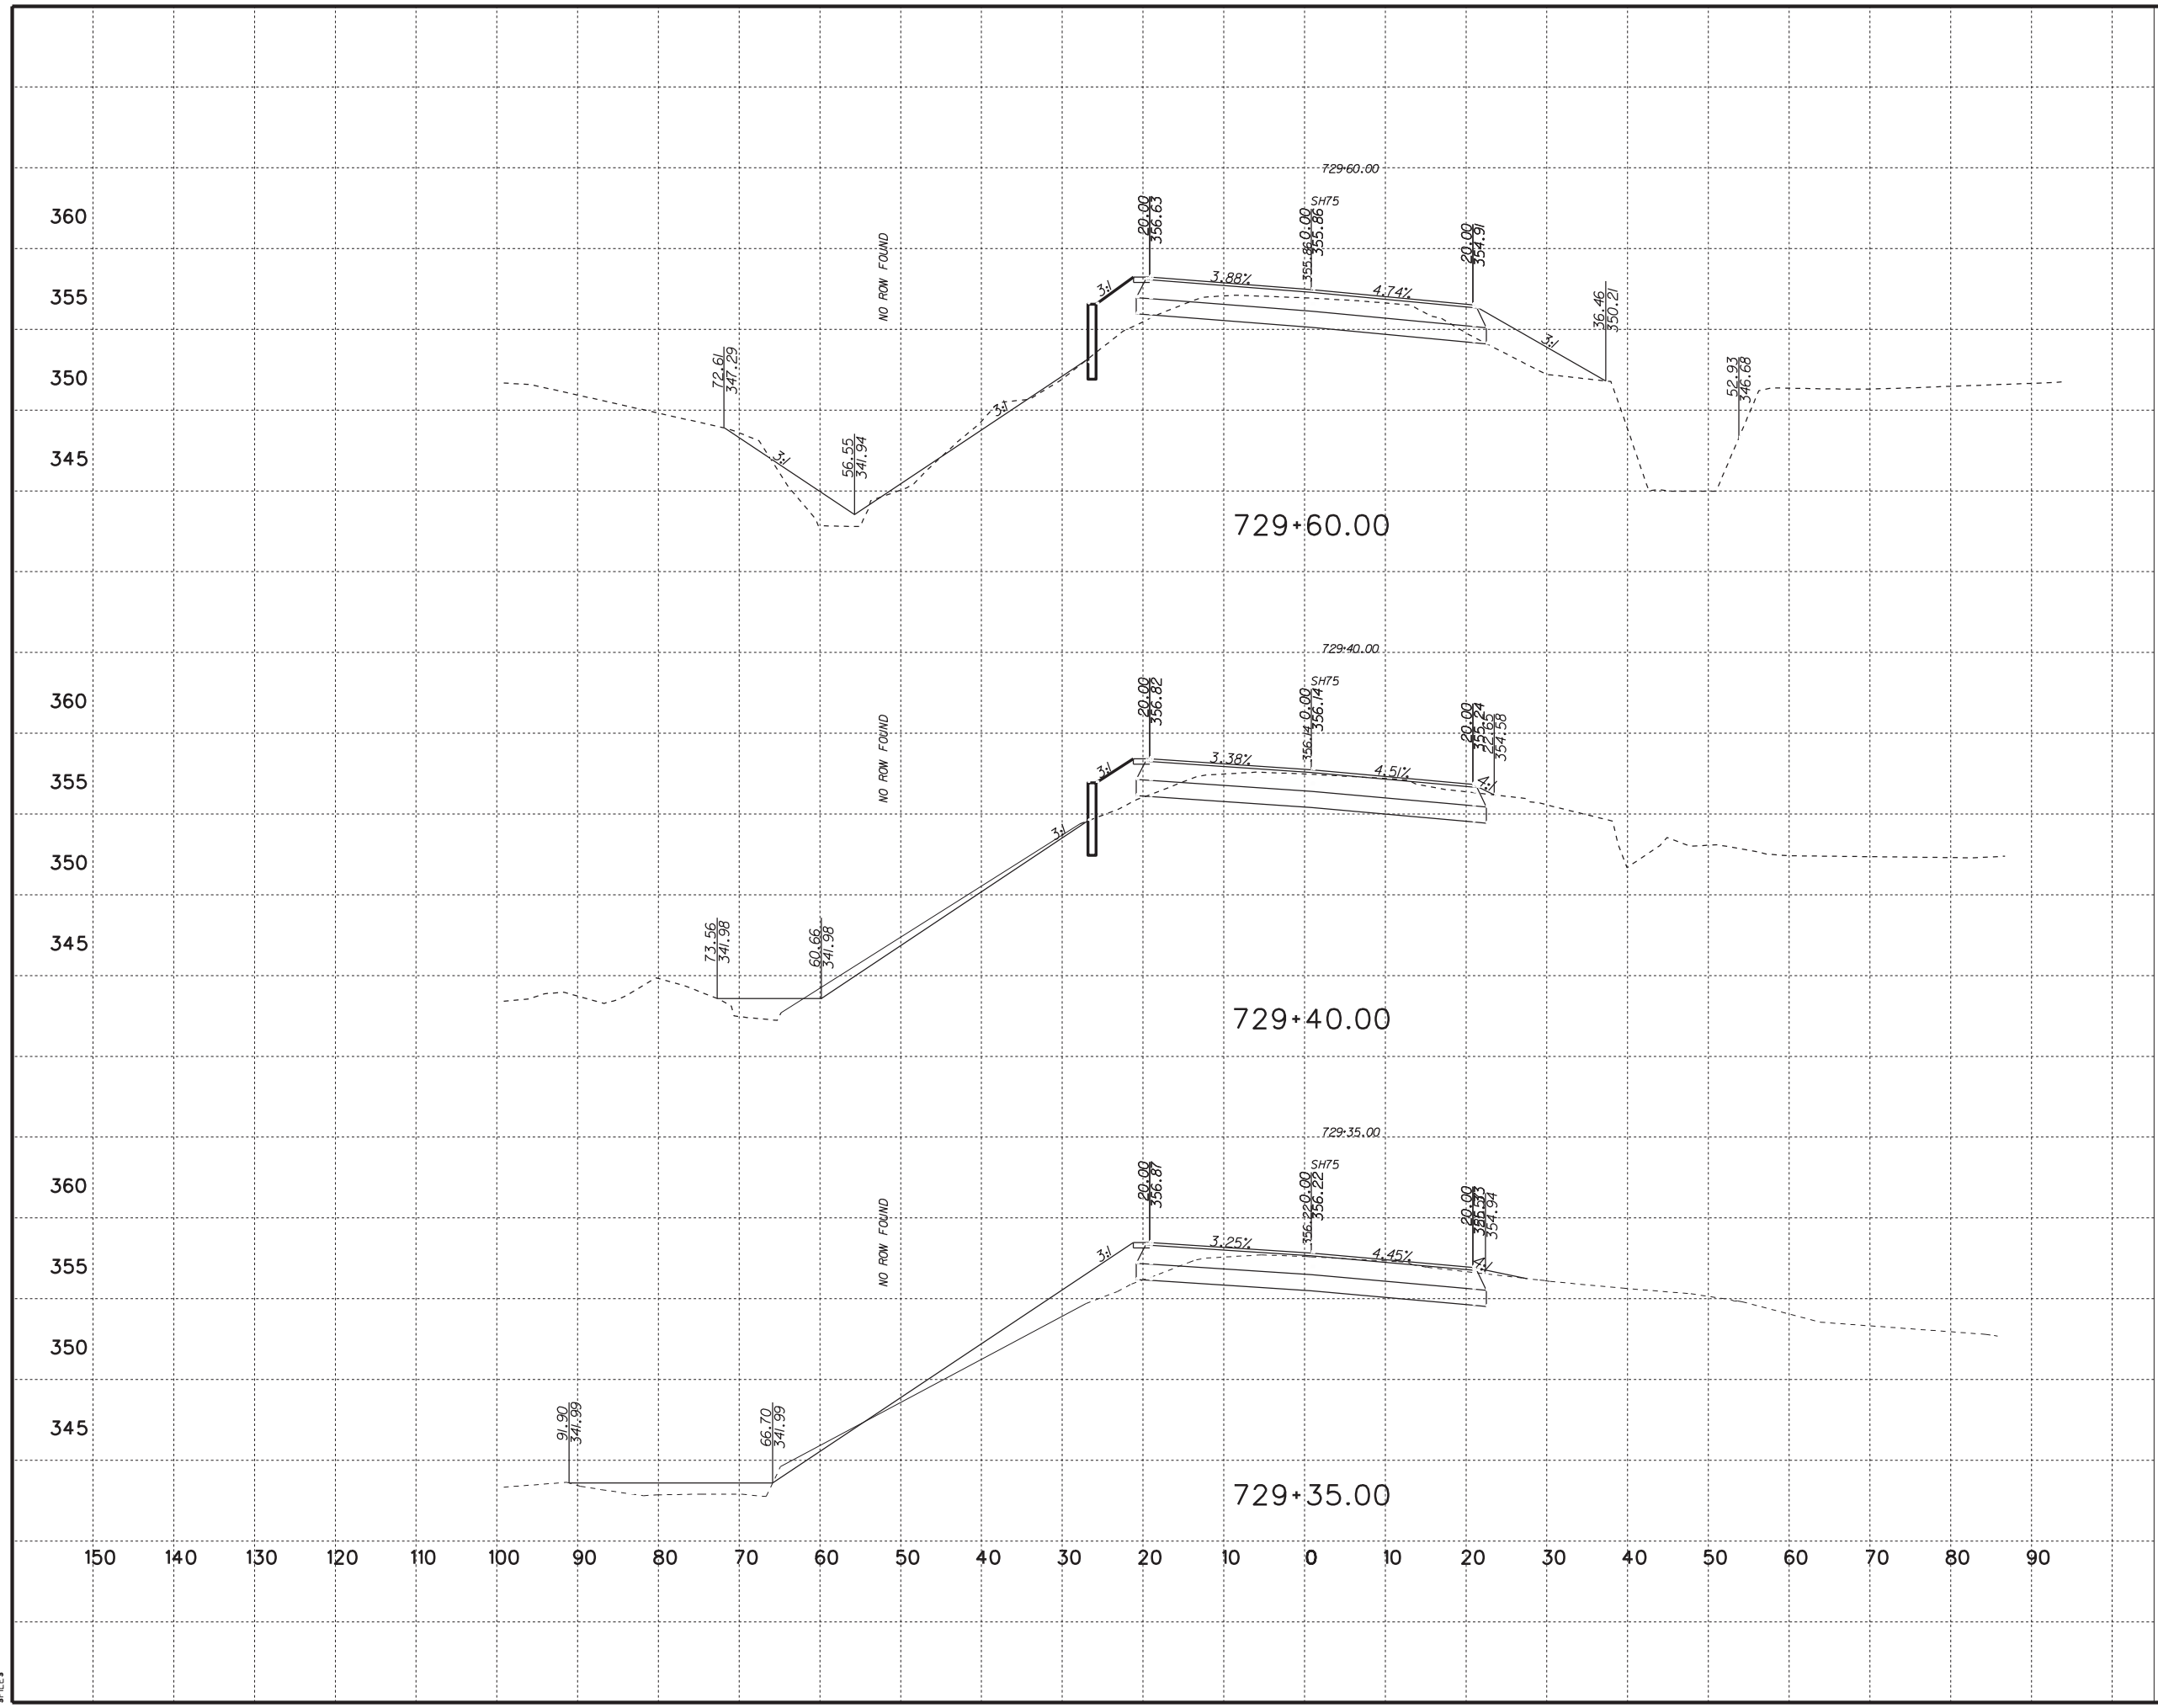

FOR INFORMATIONAL
PURPOSES ONLY


| NO. | DATE | REVISION | APP. |
|-----|------|----------|------|
| | | | |



AECOM 19219 KATY FREEWAY
SUITE 100
AECOM Technical Services Inc. 3580 HOUSTON, TX 77094

SH 75
Cross Sections

| FED. RD. DIV. RD. | STATE | PROJECT NO. | | | SHEET NO. |
|-------------------|--------|-------------|-------------|---------|-------------|
| 6 | TEXAS | | | | 2 |
| STATE DIST. NO. | COUNTY | CONTROL NO. | SECTION NO. | JOB NO. | HIGHWAY NO. |
| BRY | LEON | 0166 | 04 | 043 | SH 75 |

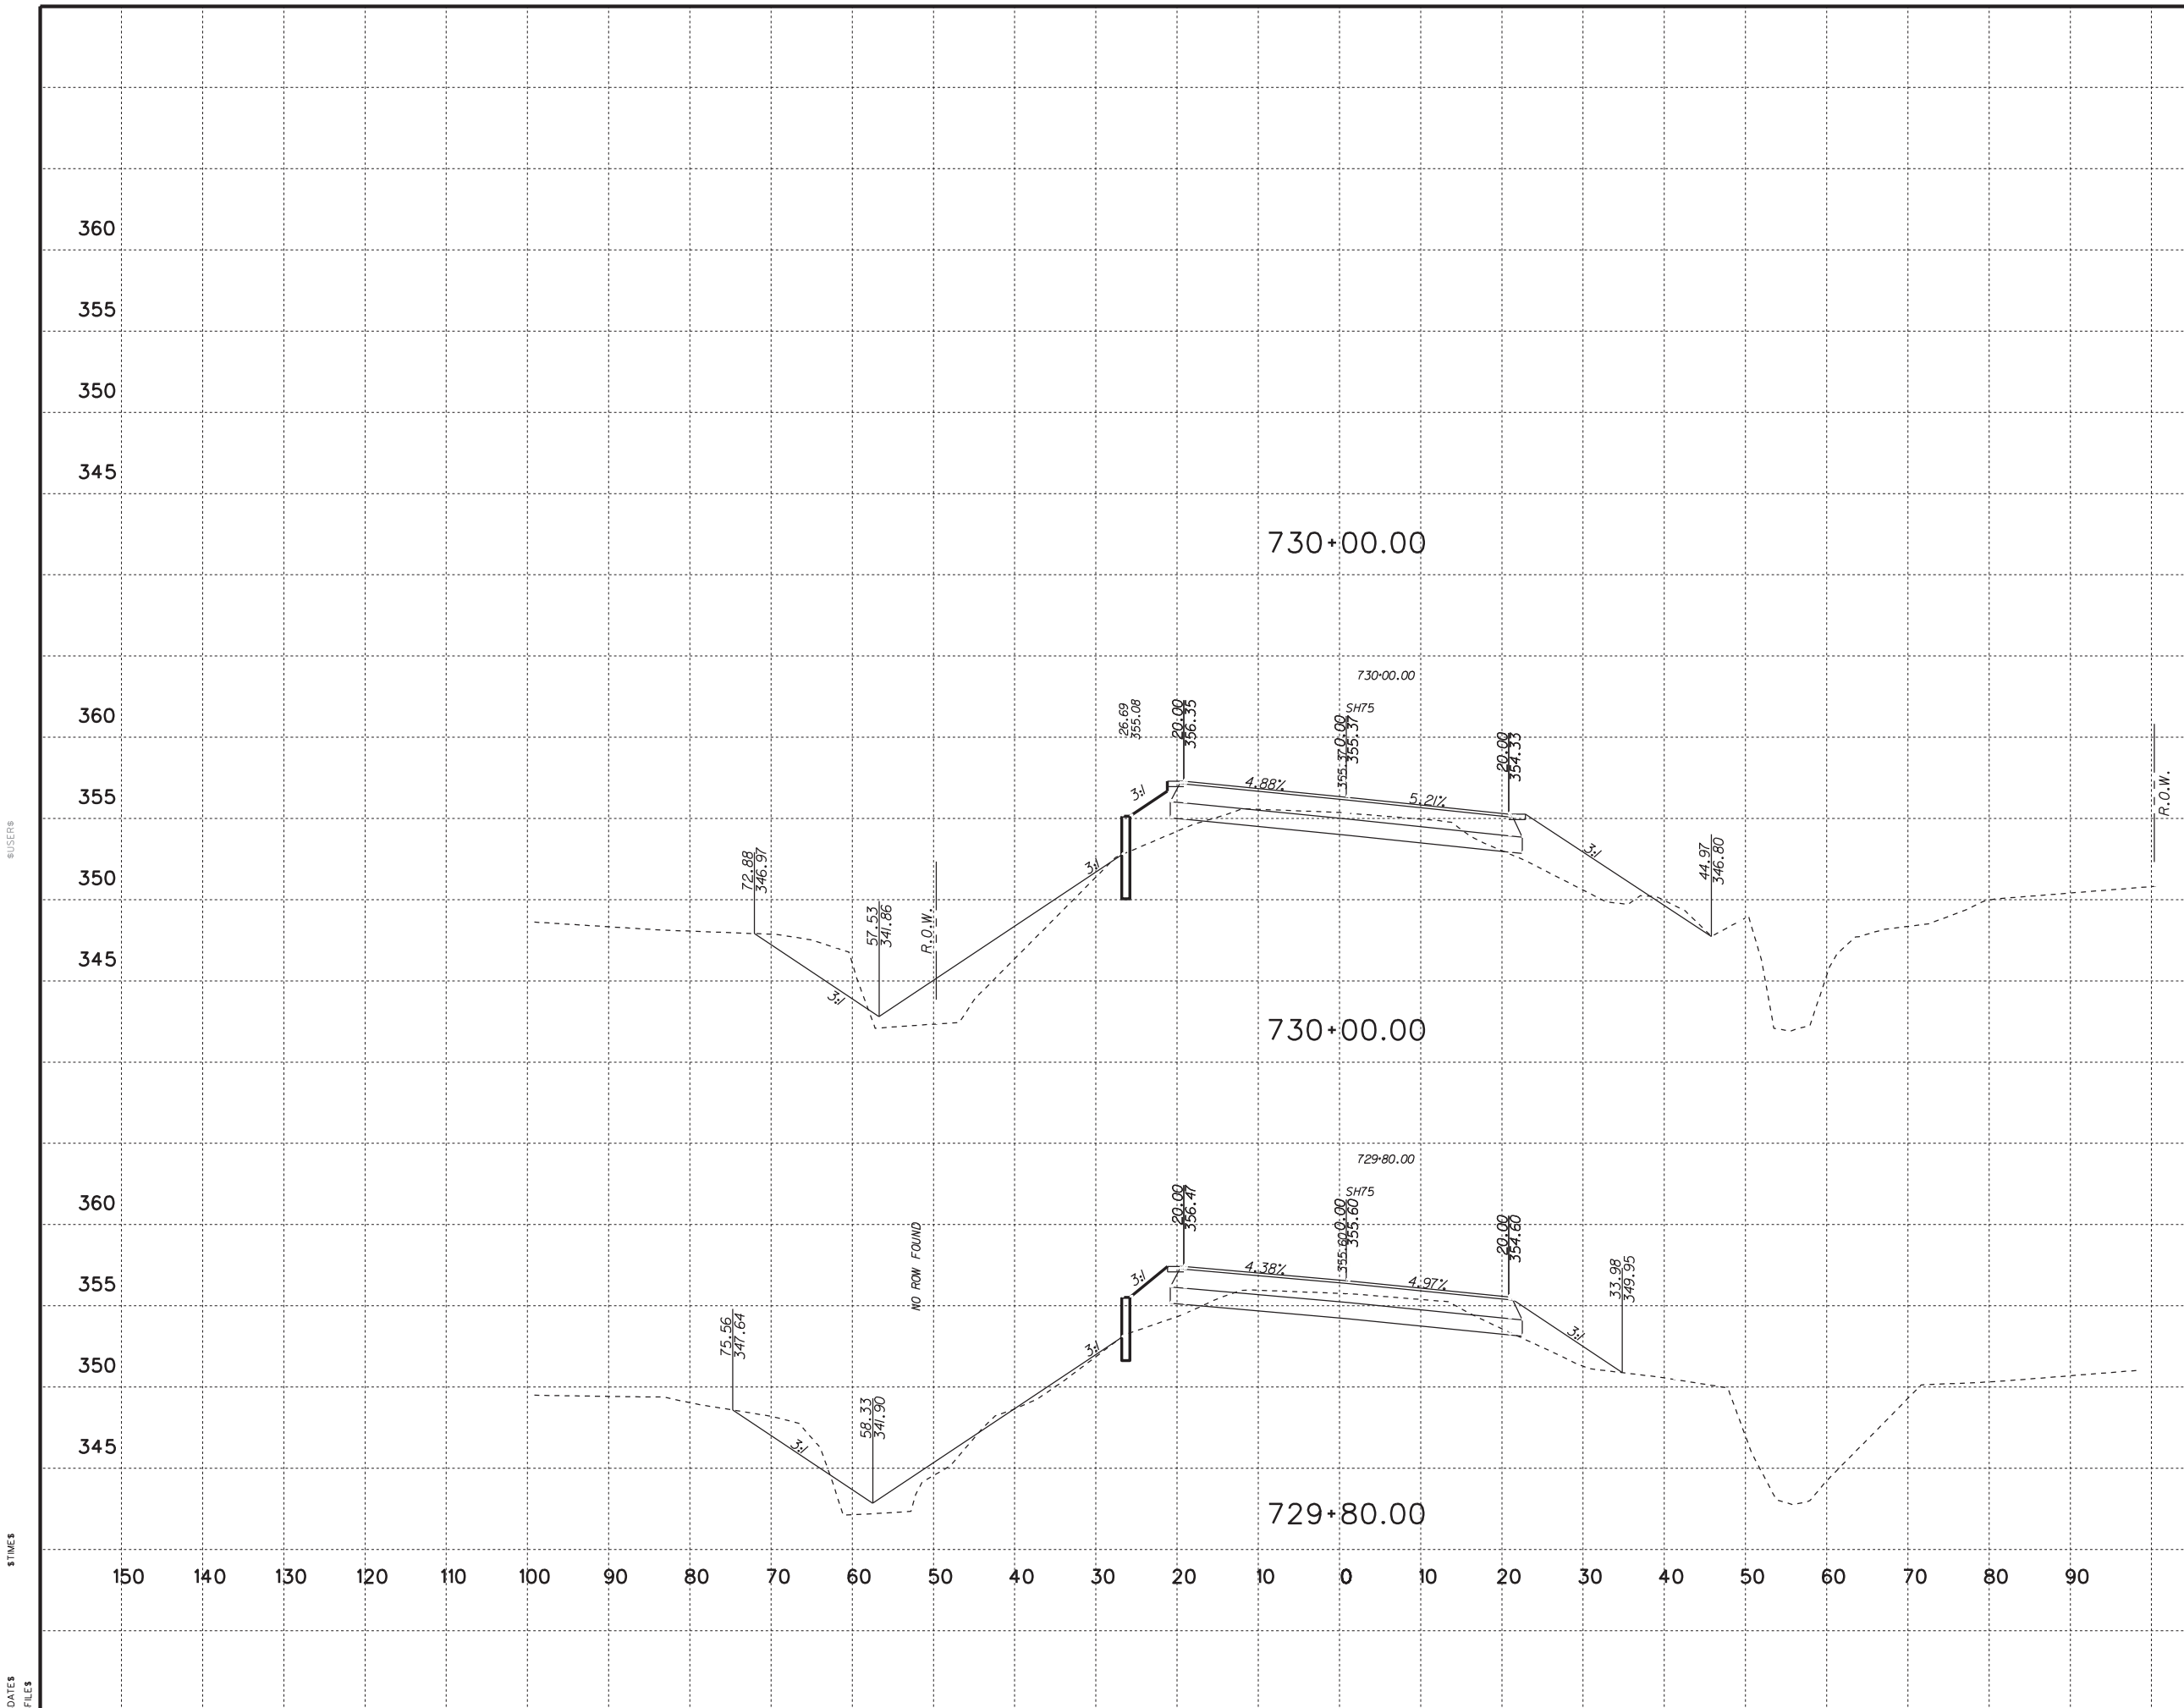

FOR INFORMATIONAL PURPOSES ONLY

| NO. | DATE | REVISION | APP. |
|-----|------|----------|------|
| | | | |



AECOM 19219 KATY FREEWAY
 SUITE 100
 AECOM Technical Services Inc.- 3580 HOUSTON, TX 77094

SH 75
 Cross Sections

| FED. RD. DIV. RD. | STATE | PROJECT NO. | | | SHEET NO. |
|-------------------|--------|-------------|-------------|---------|-------------|
| 6 | TEXAS | | | | 3 |
| STATE DIST. NO. | COUNTY | CONTROL NO. | SECTION NO. | JOB NO. | HIGHWAY NO. |
| BRY | LEON | 0166 | 04 | 043 | SH 75 |

#USERS


#TIMES

#DATES #FILES

#USERS

#TIMES

#DATES
#FILES

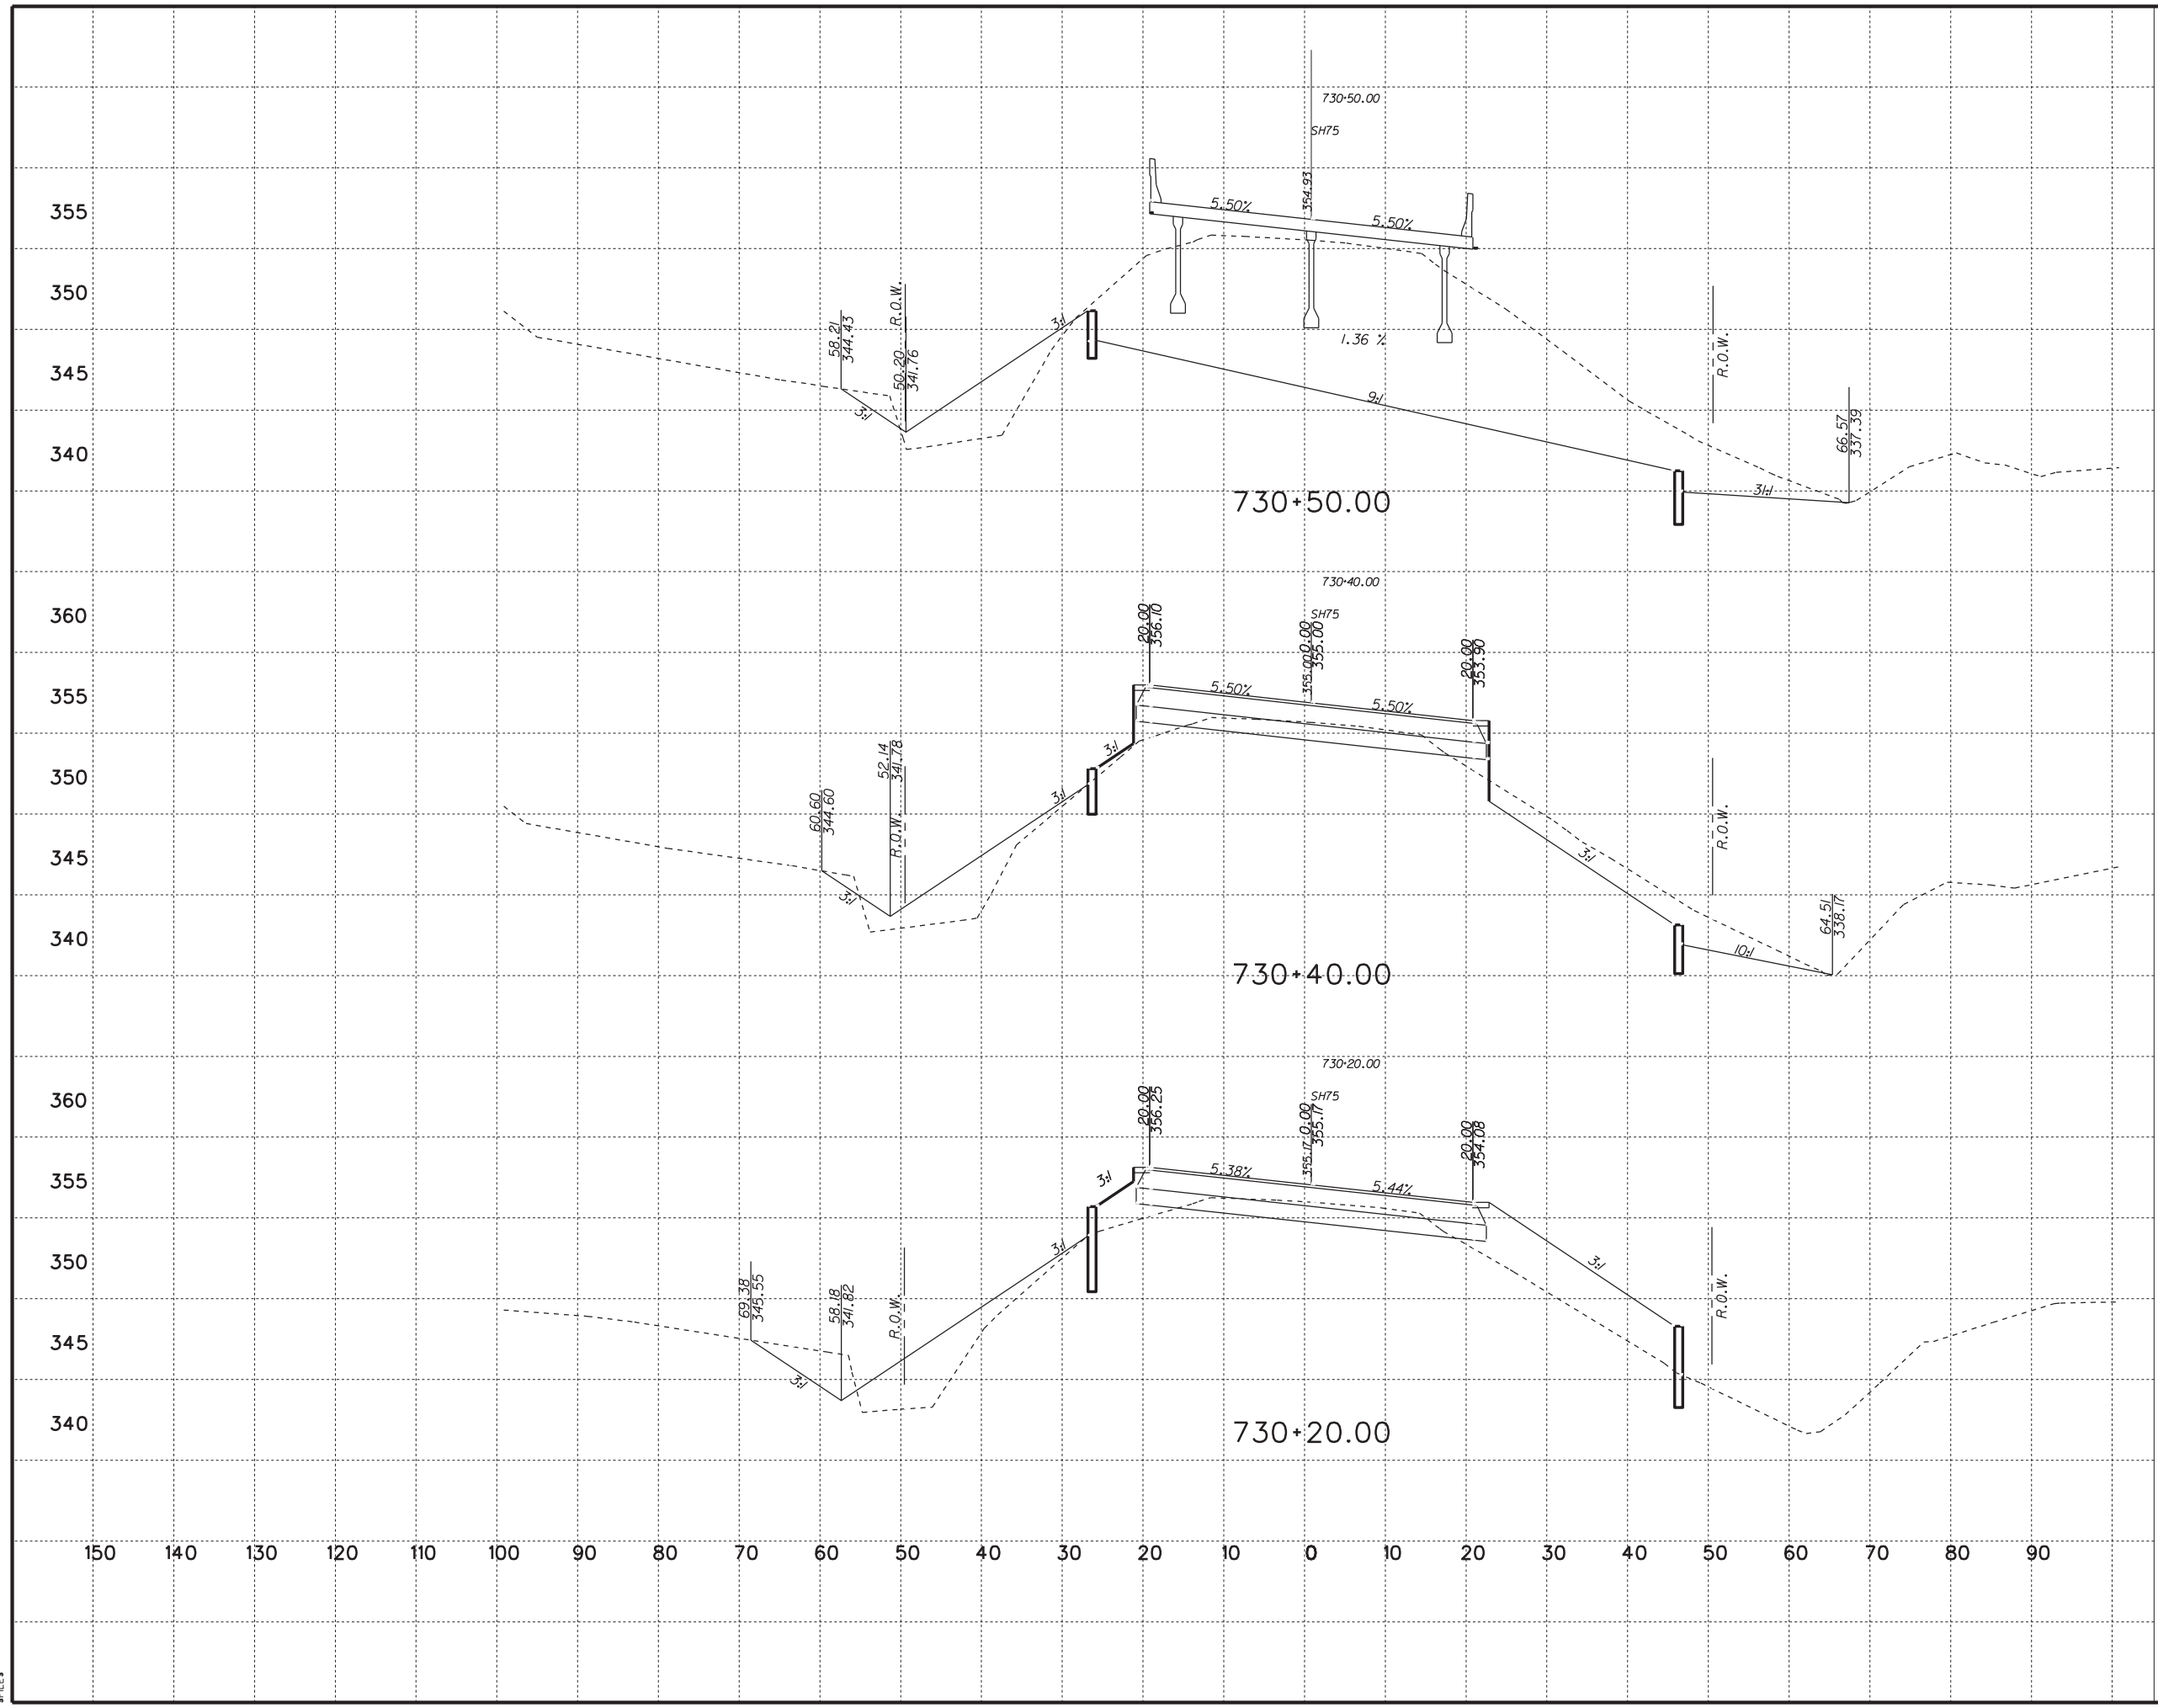

FOR INFORMATIONAL
PURPOSES ONLY

| NO. | DATE | REVISION | APP. |
|-----|------|----------|------|
| | | | |



AECOM 19219 KATY FREEWAY
SUITE 100
AECOM Technical Services Inc. 3580 HOUSTON, TX 77094


SH 75
Cross Sections

| FED. RD. DIV. RD. | STATE | PROJECT NO. | | | SHEET NO. |
|-------------------|--------|-------------|-------------|---------|-------------|
| 6 | TEXAS | | | | 4 |
| STATE DIST. NO. | COUNTY | CONTROL NO. | SECTION NO. | JOB NO. | HIGHWAY NO. |
| BRY | LEON | 0166 | 04 | 043 | SH 75 |

#USERS

#TIMES

#DATES
#FILES

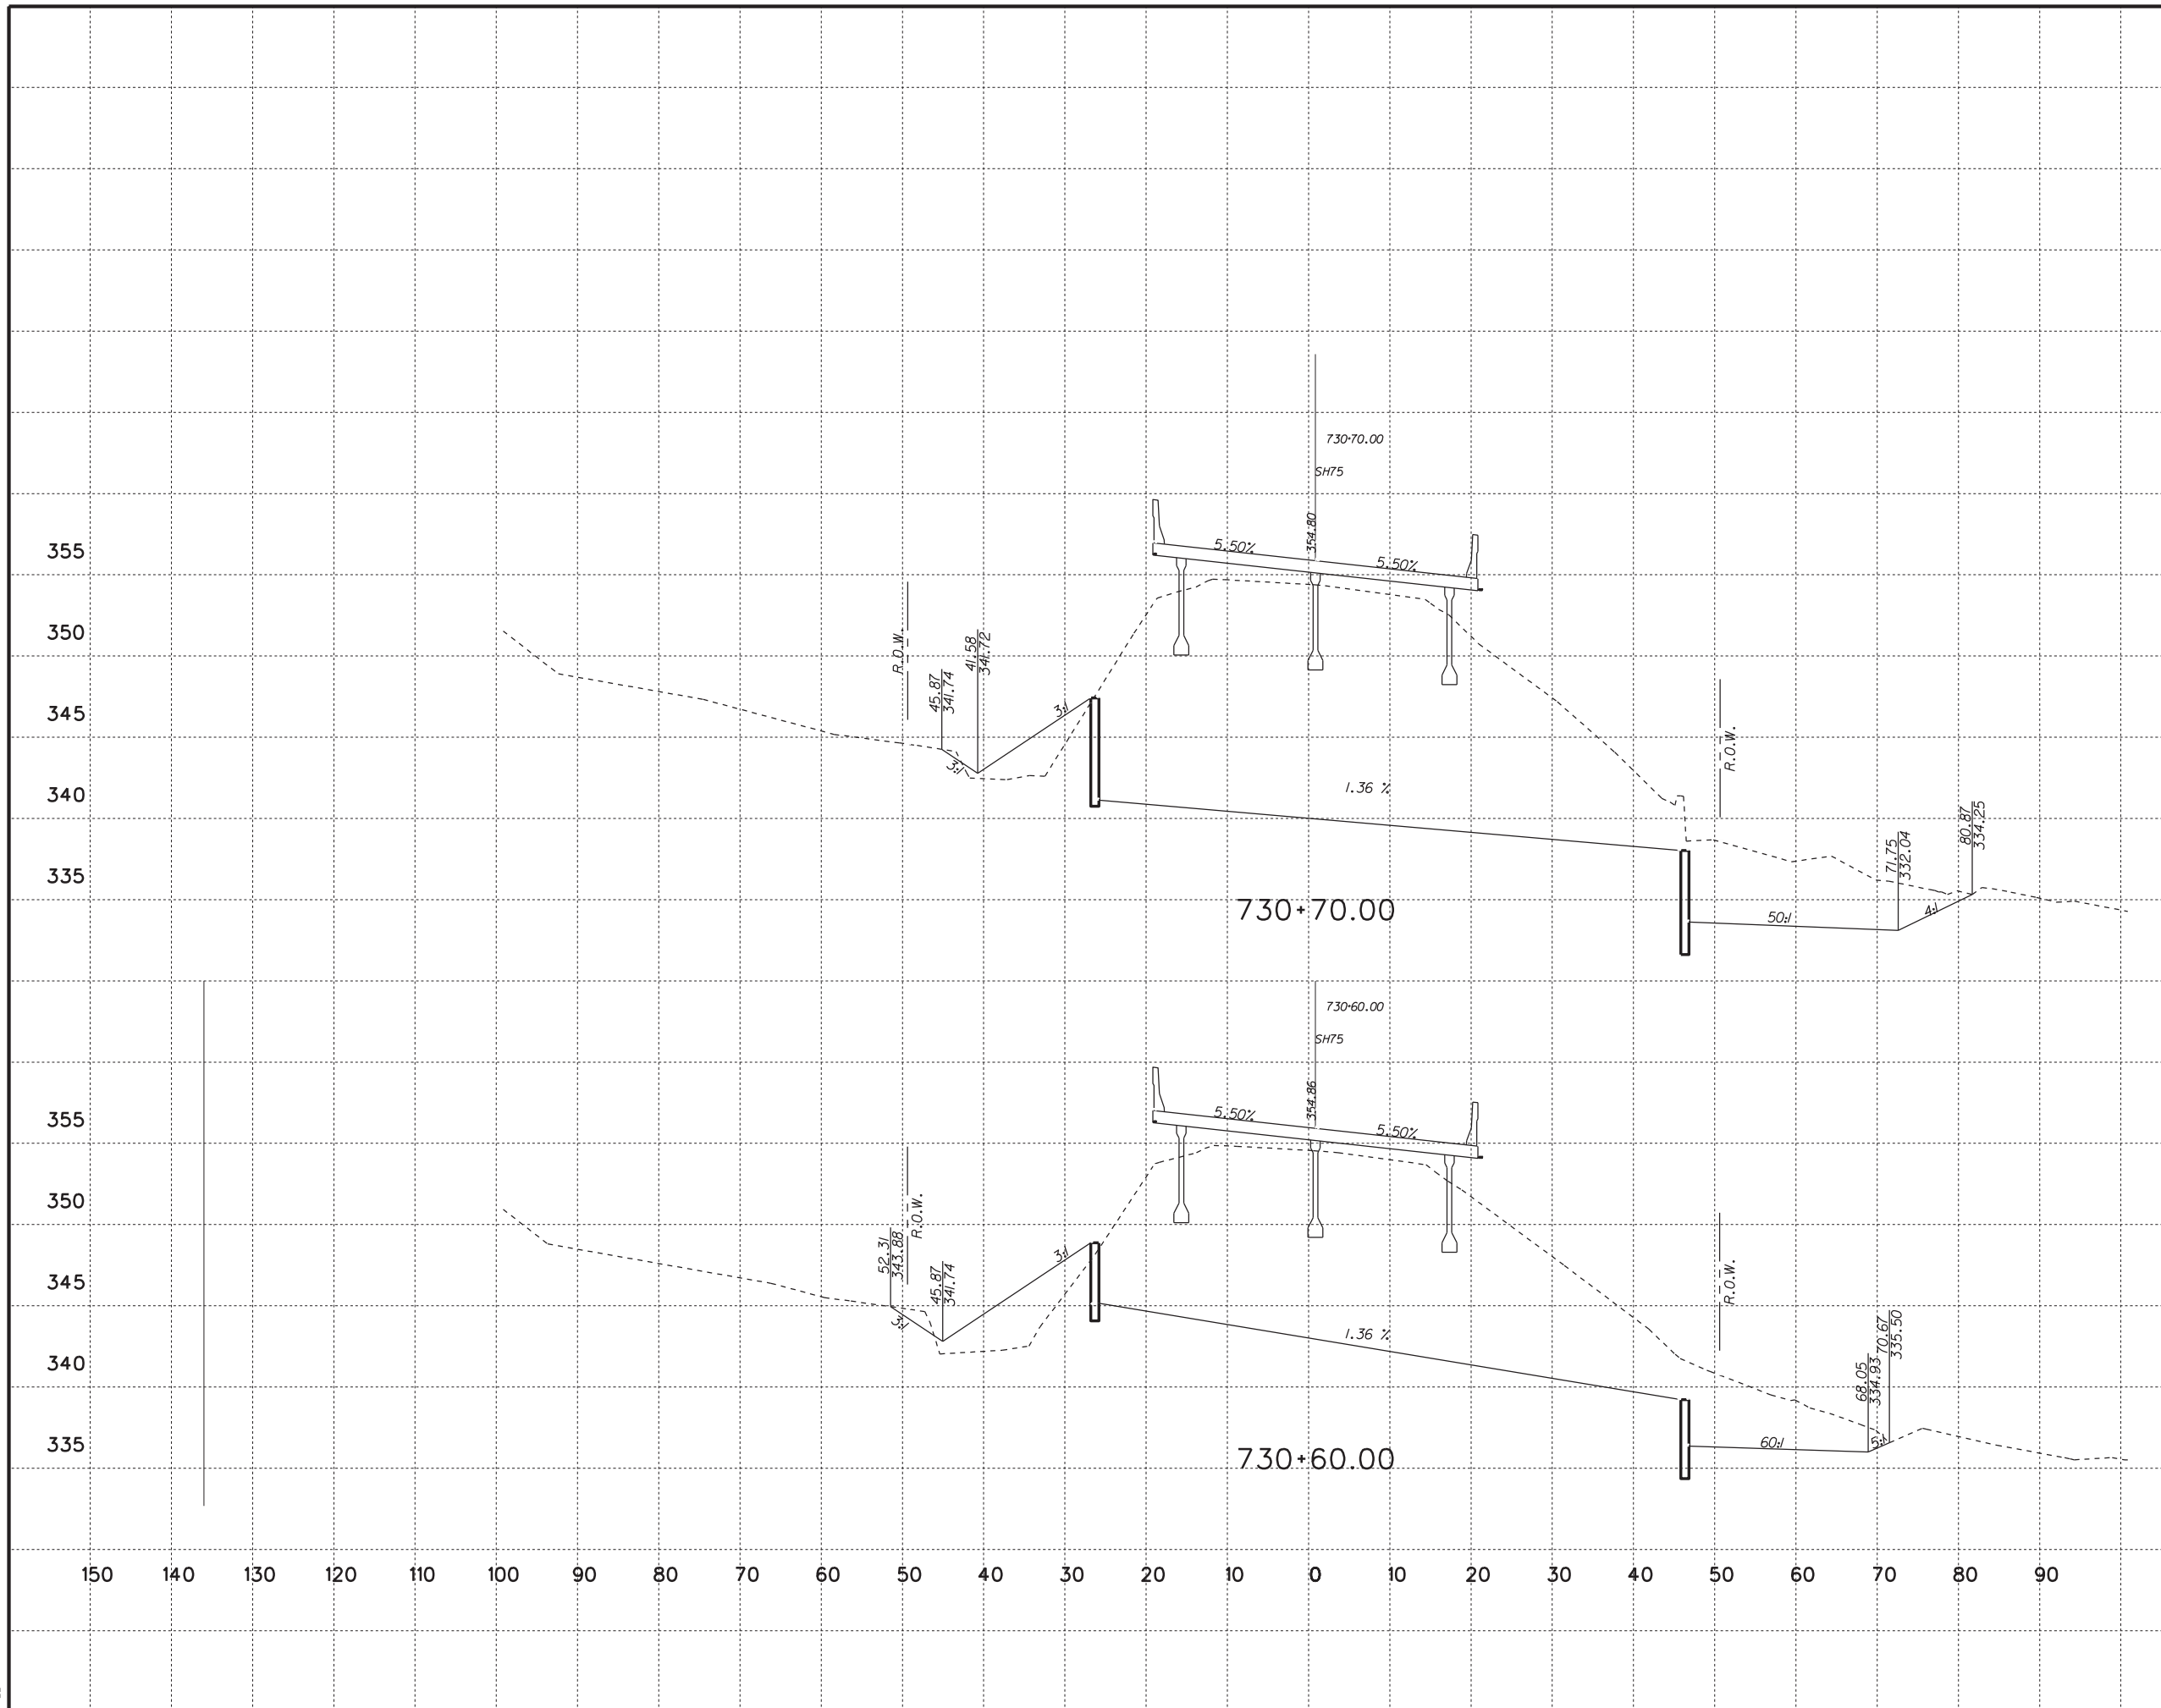

FOR INFORMATIONAL
PURPOSES ONLY

| NO. | DATE | REVISION | APP. |
|-----|------|----------|------|
| | | | |



AECOM 19219 KATY FREEWAY
SUITE 100
AECOM Technical Services Inc. 3580 HOUSTON, TX 77094


SH 75
Cross Sections

| FED. RD. DIV. RD. | STATE | PROJECT NO. | SHEET NO. | | |
|-------------------|--------|-------------|-------------|---------|-------------|
| 6 | TEXAS | | 5 | | |
| STATE DIST. NO. | COUNTY | CONTROL NO. | SECTION NO. | JOB NO. | HIGHWAY NO. |
| BRY | LEON | 0166 | 04 | 043 | SH 75 |

#USERS


#TIMES

#DATES
#FILES

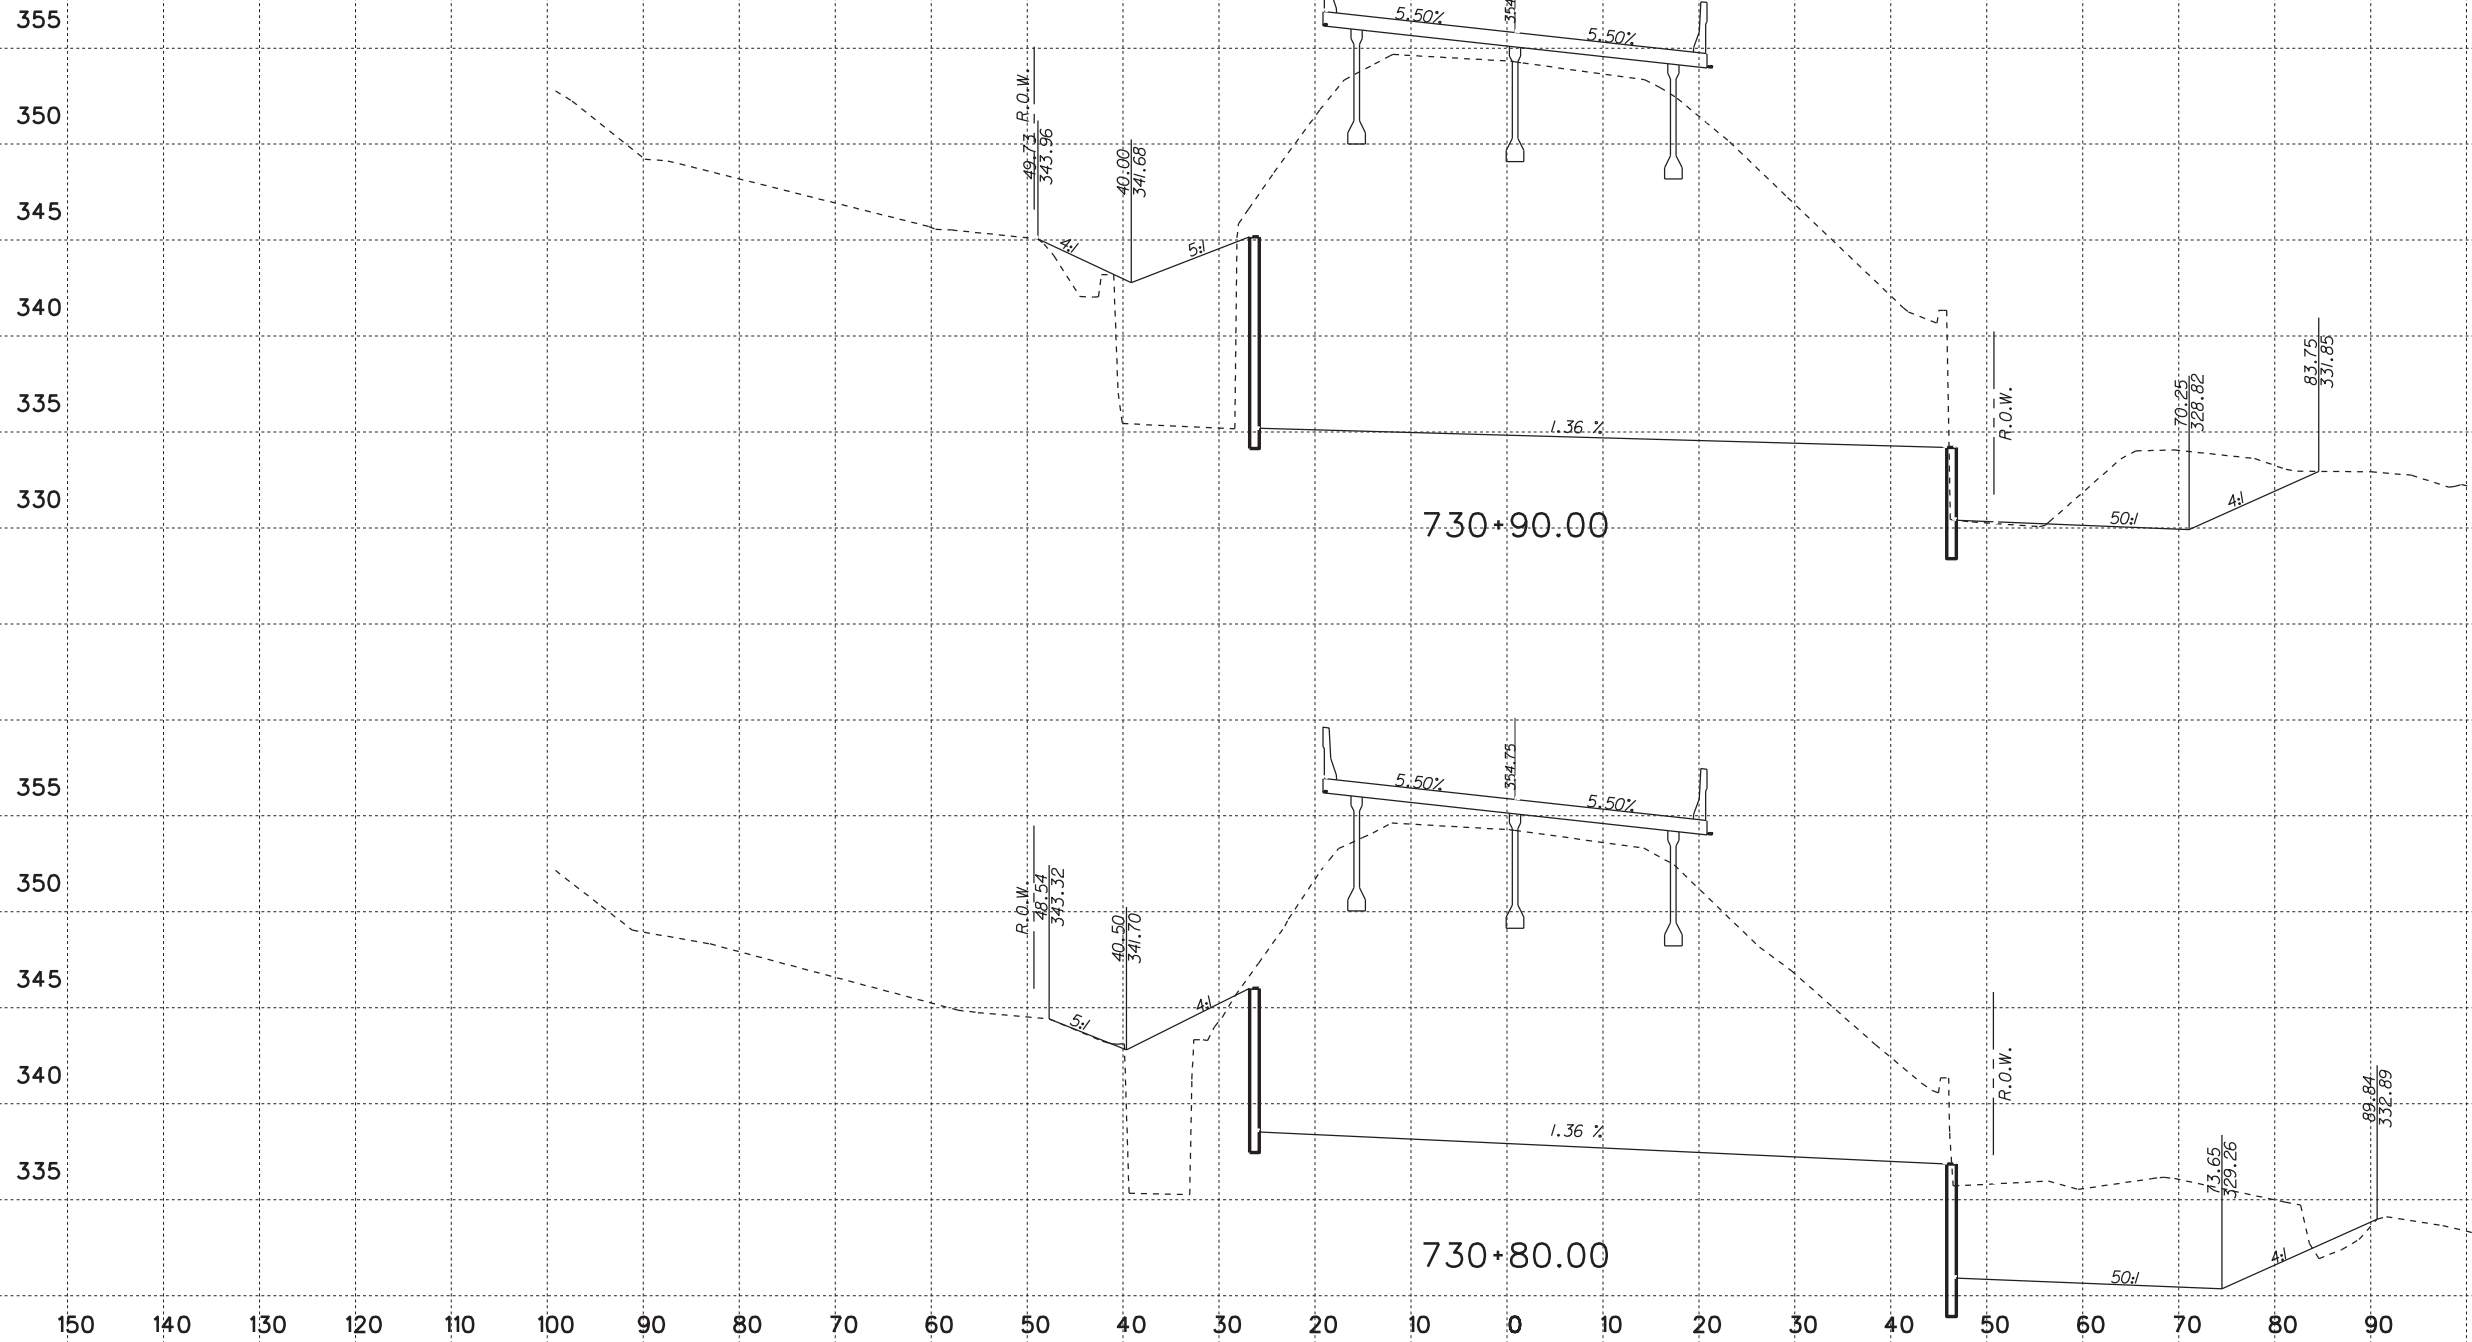

FOR INFORMATIONAL
PURPOSES ONLY

| NO. | DATE | REVISION | APP. |
|-----|------|----------|------|
| | | | |

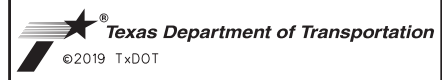

AECOM 19219 KATY FREEWAY
SUITE 100
AECOM Technical Services Inc.- 3580 HOUSTON, TX 77094

SH 75
Cross Sections


| | | | |
|-------------------|--------|-------------|-------------|
| FED. RD. DIV. RD. | STATE | PROJECT NO. | SHEET NO. |
| 6 | TEXAS | | 6 |
| STATE DIST. NO. | COUNTY | CONTROL NO. | SECTION NO. |
| BRY | LEON | 0166 | 04 |
| | | JOB NO. | HIGHWAY NO. |
| | | 043 | SH 75 |

#FILES

#USERS

#TIMES

#DATES
#FILES

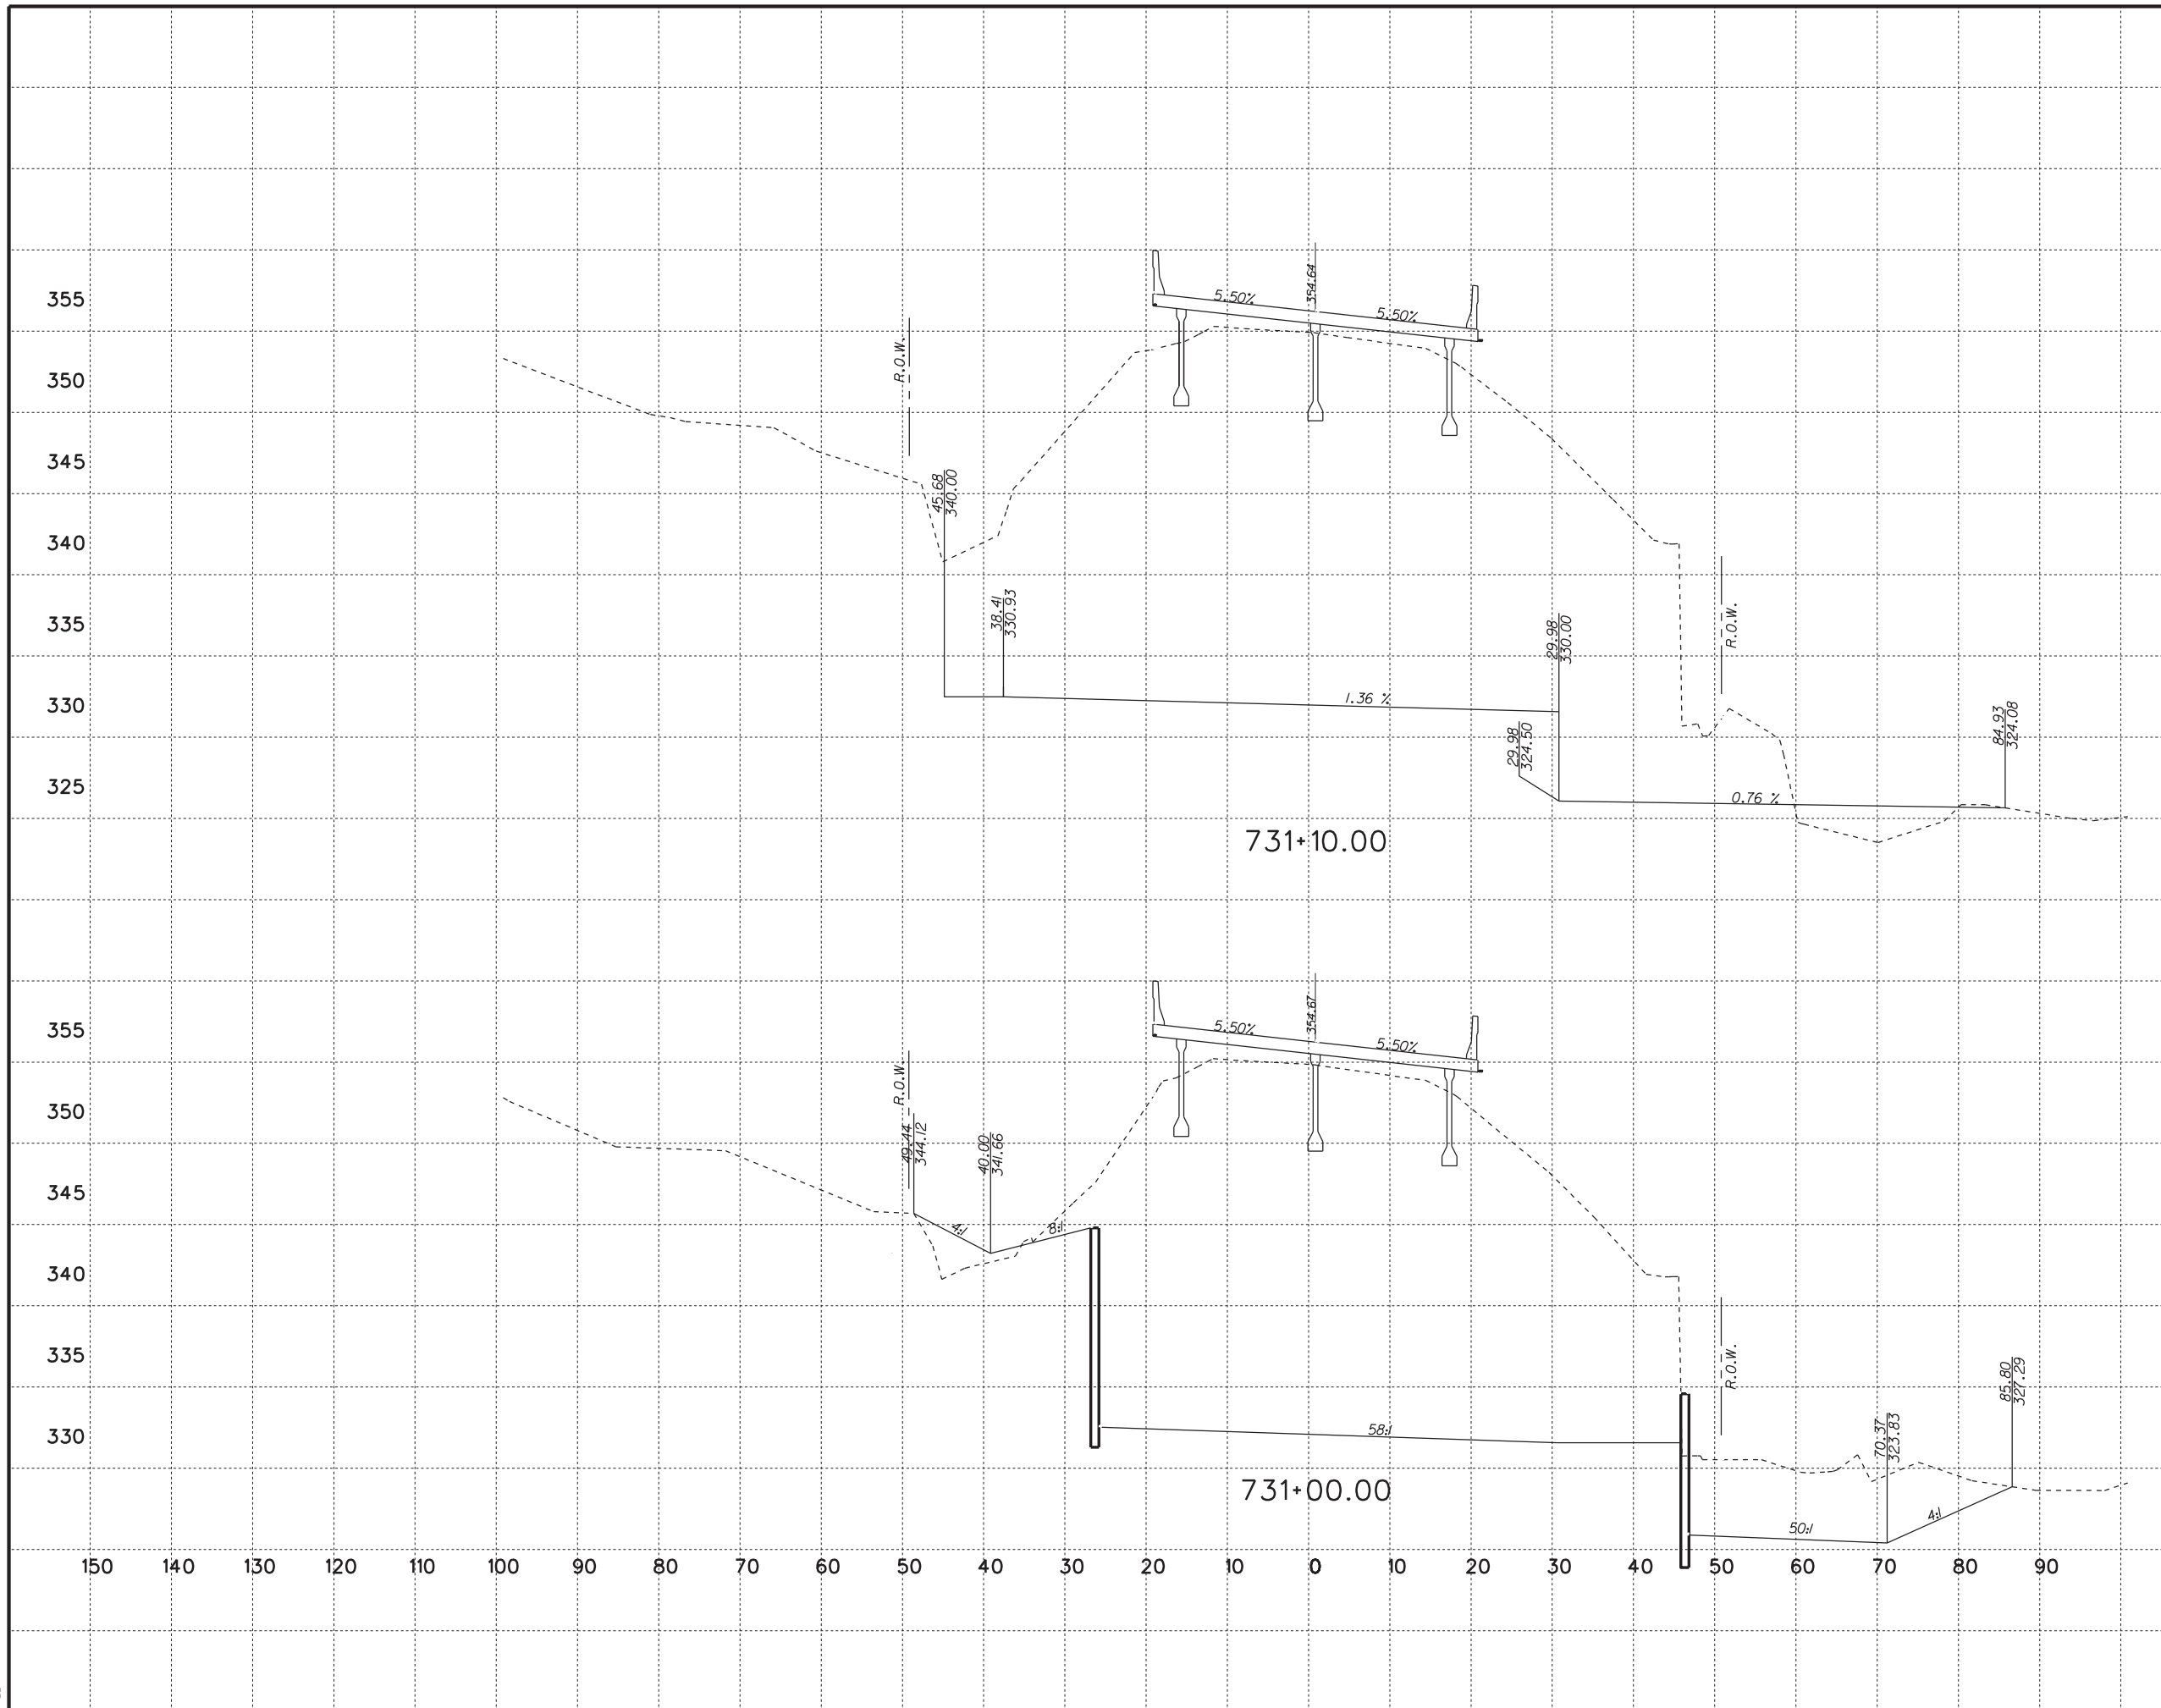

FOR INFORMATIONAL
PURPOSES ONLY

| NO. | DATE | REVISION | APP. |
|-----|------|----------|------|
| | | | |



AECOM 19219 KATY FREEWAY
SUITE 100
HOUSTON, TX 77094

SH 75
Cross Sections


| FED. RD. DIV. RD. | STATE | PROJECT NO. | SHEET NO. | | |
|-------------------|--------|-------------|-------------|---------|-------------|
| 6 | TEXAS | | 7 | | |
| STATE DIST. NO. | COUNTY | CONTROL NO. | SECTION NO. | JOB NO. | HIGHWAY NO. |
| BRY | LEON | 0166 | 04 | 043 | SH 75 |

\$FILES\$

#USERS

#TIMES

#FILES

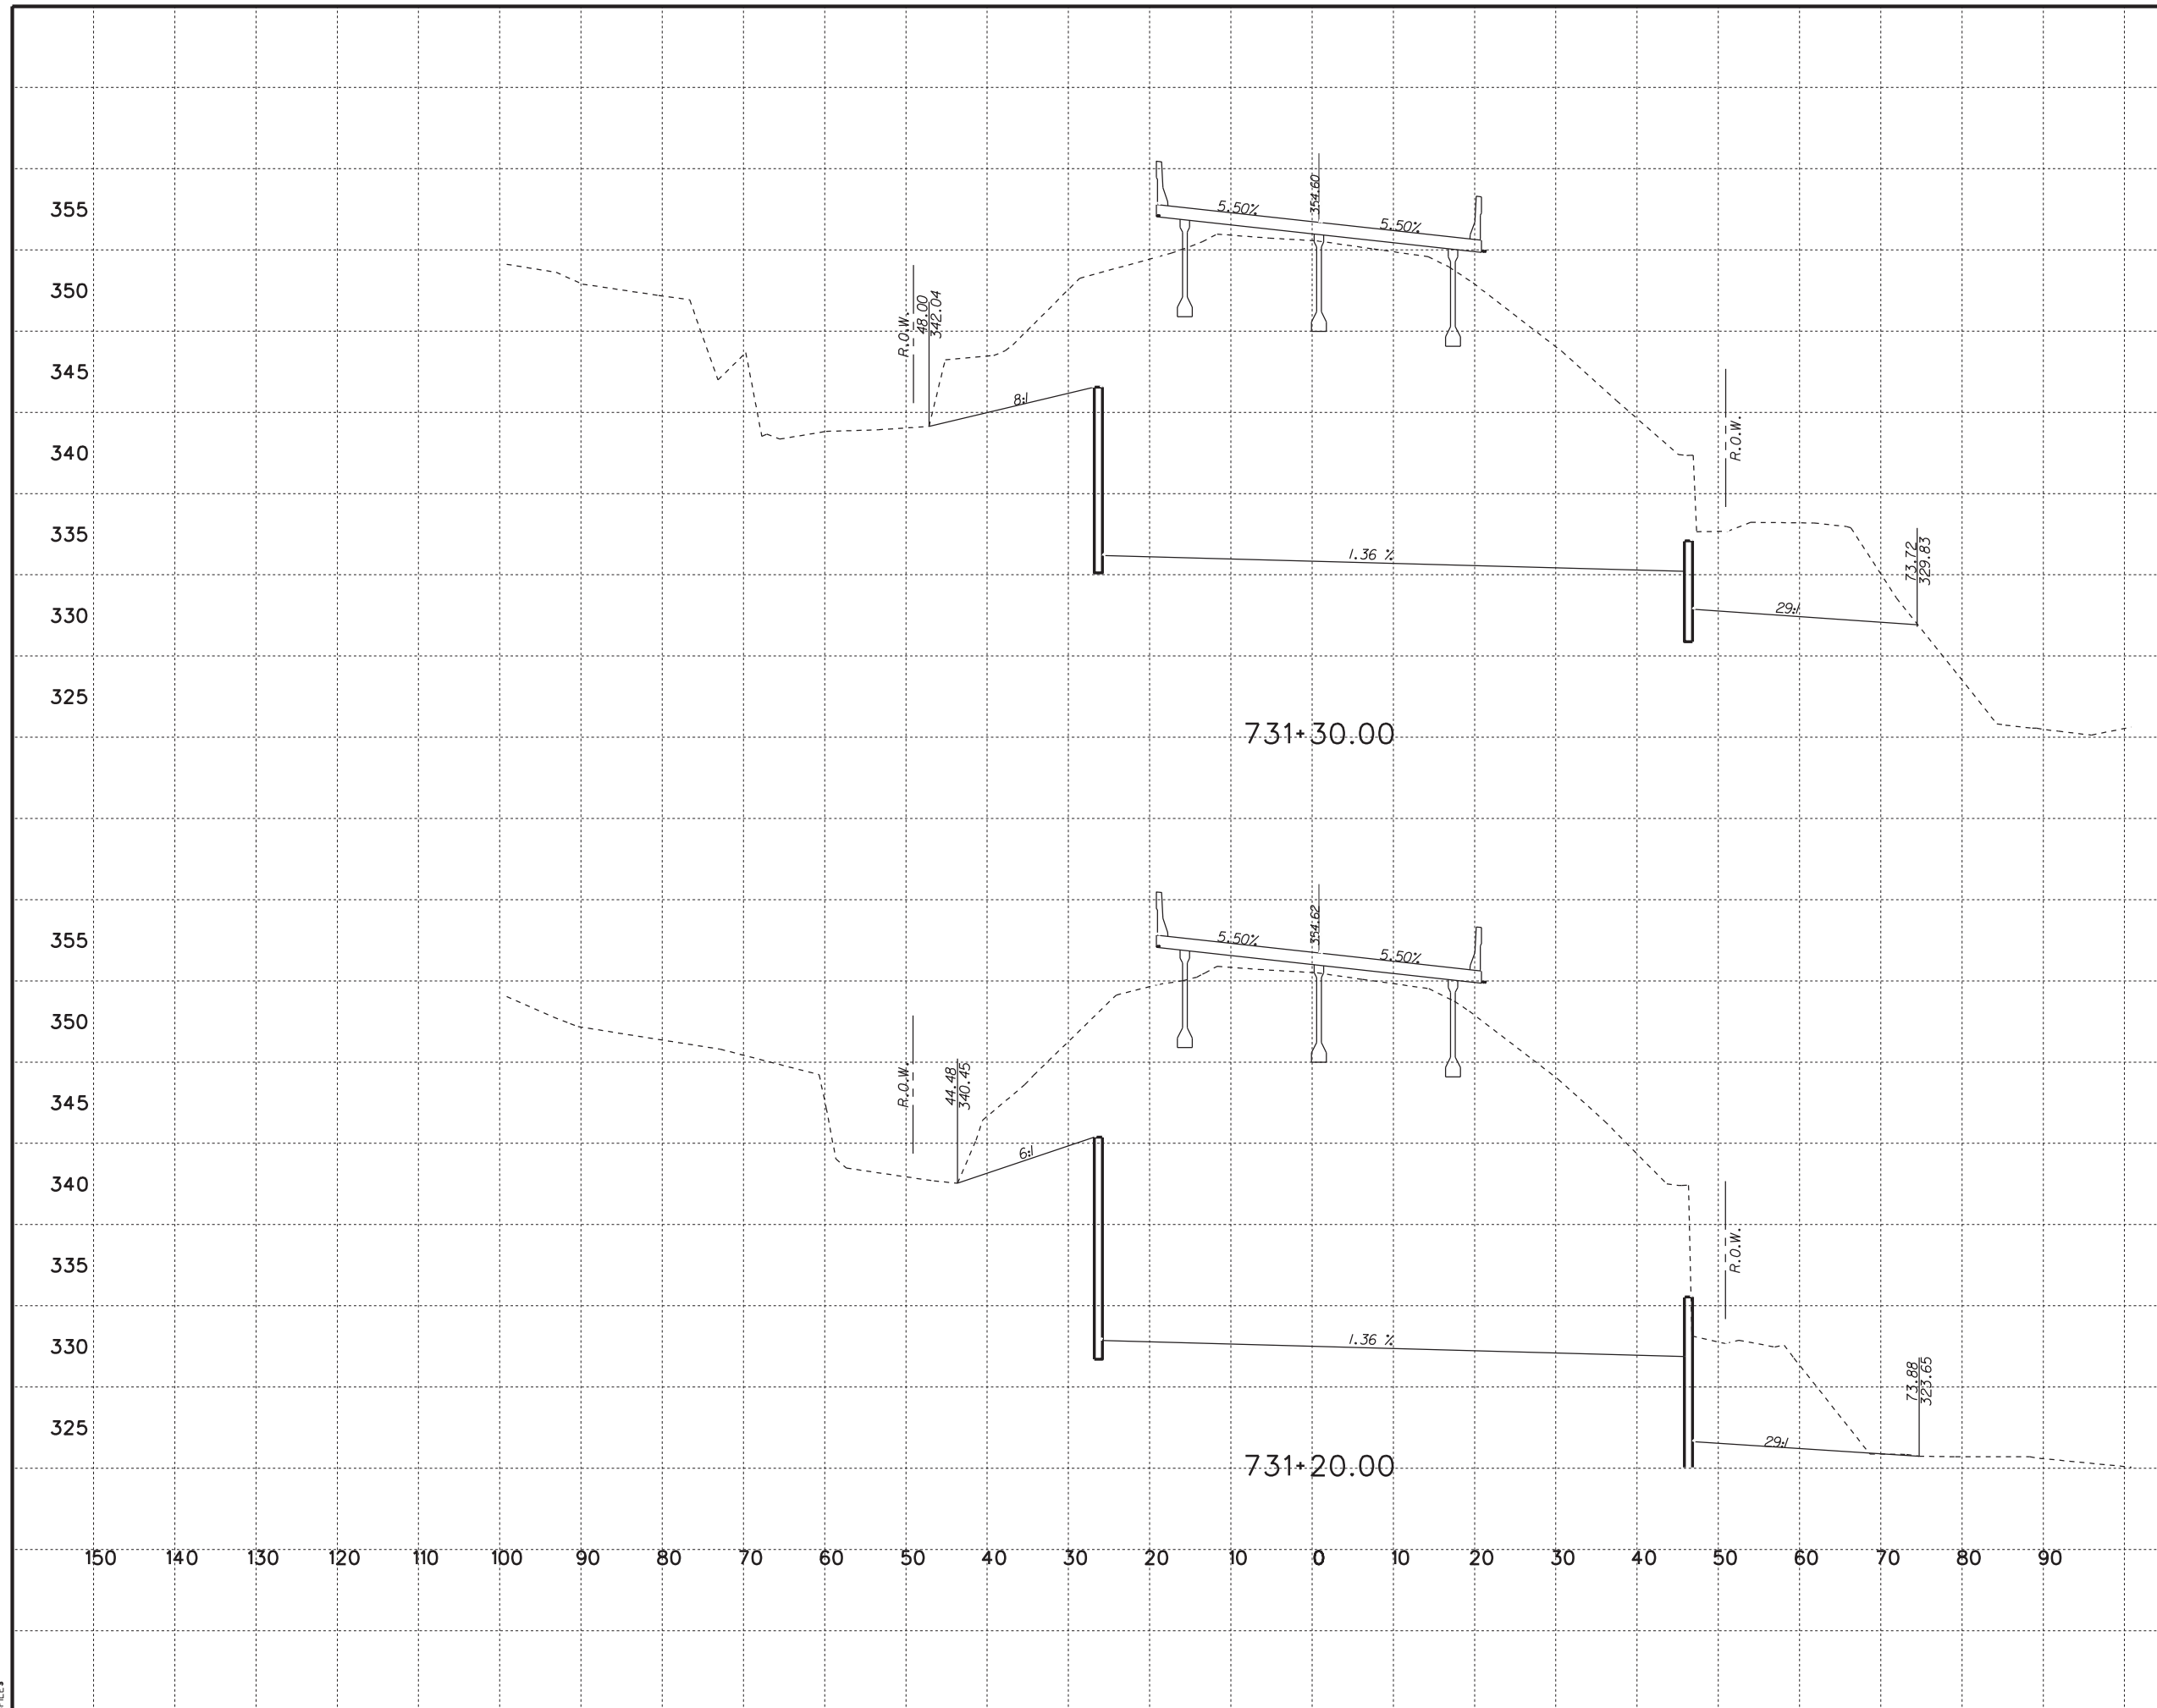

FOR INFORMATIONAL
PURPOSES ONLY

| NO. | DATE | REVISION | APP. |
|-----|------|----------|------|
| | | | |




AECOM 19219 KATY FREEWAY
SUITE 100
AECOM Technical Services Inc. 3580 HOUSTON, TX 77094

SH 75
Cross Sections

| | | | |
|-------------------|--------|-------------|-------------|
| FED. RD. DIV. RD. | STATE | PROJECT NO. | SHEET NO. |
| 6 | TEXAS | | 8 |
| STATE DIST. NO. | COUNTY | CONTROL NO. | SECTION NO. |
| BRY | LEON | 0166 | 04 |
| | | JOB NO. | HIGHWAY NO. |
| | | 043 | SH 75 |

\$FILES\$

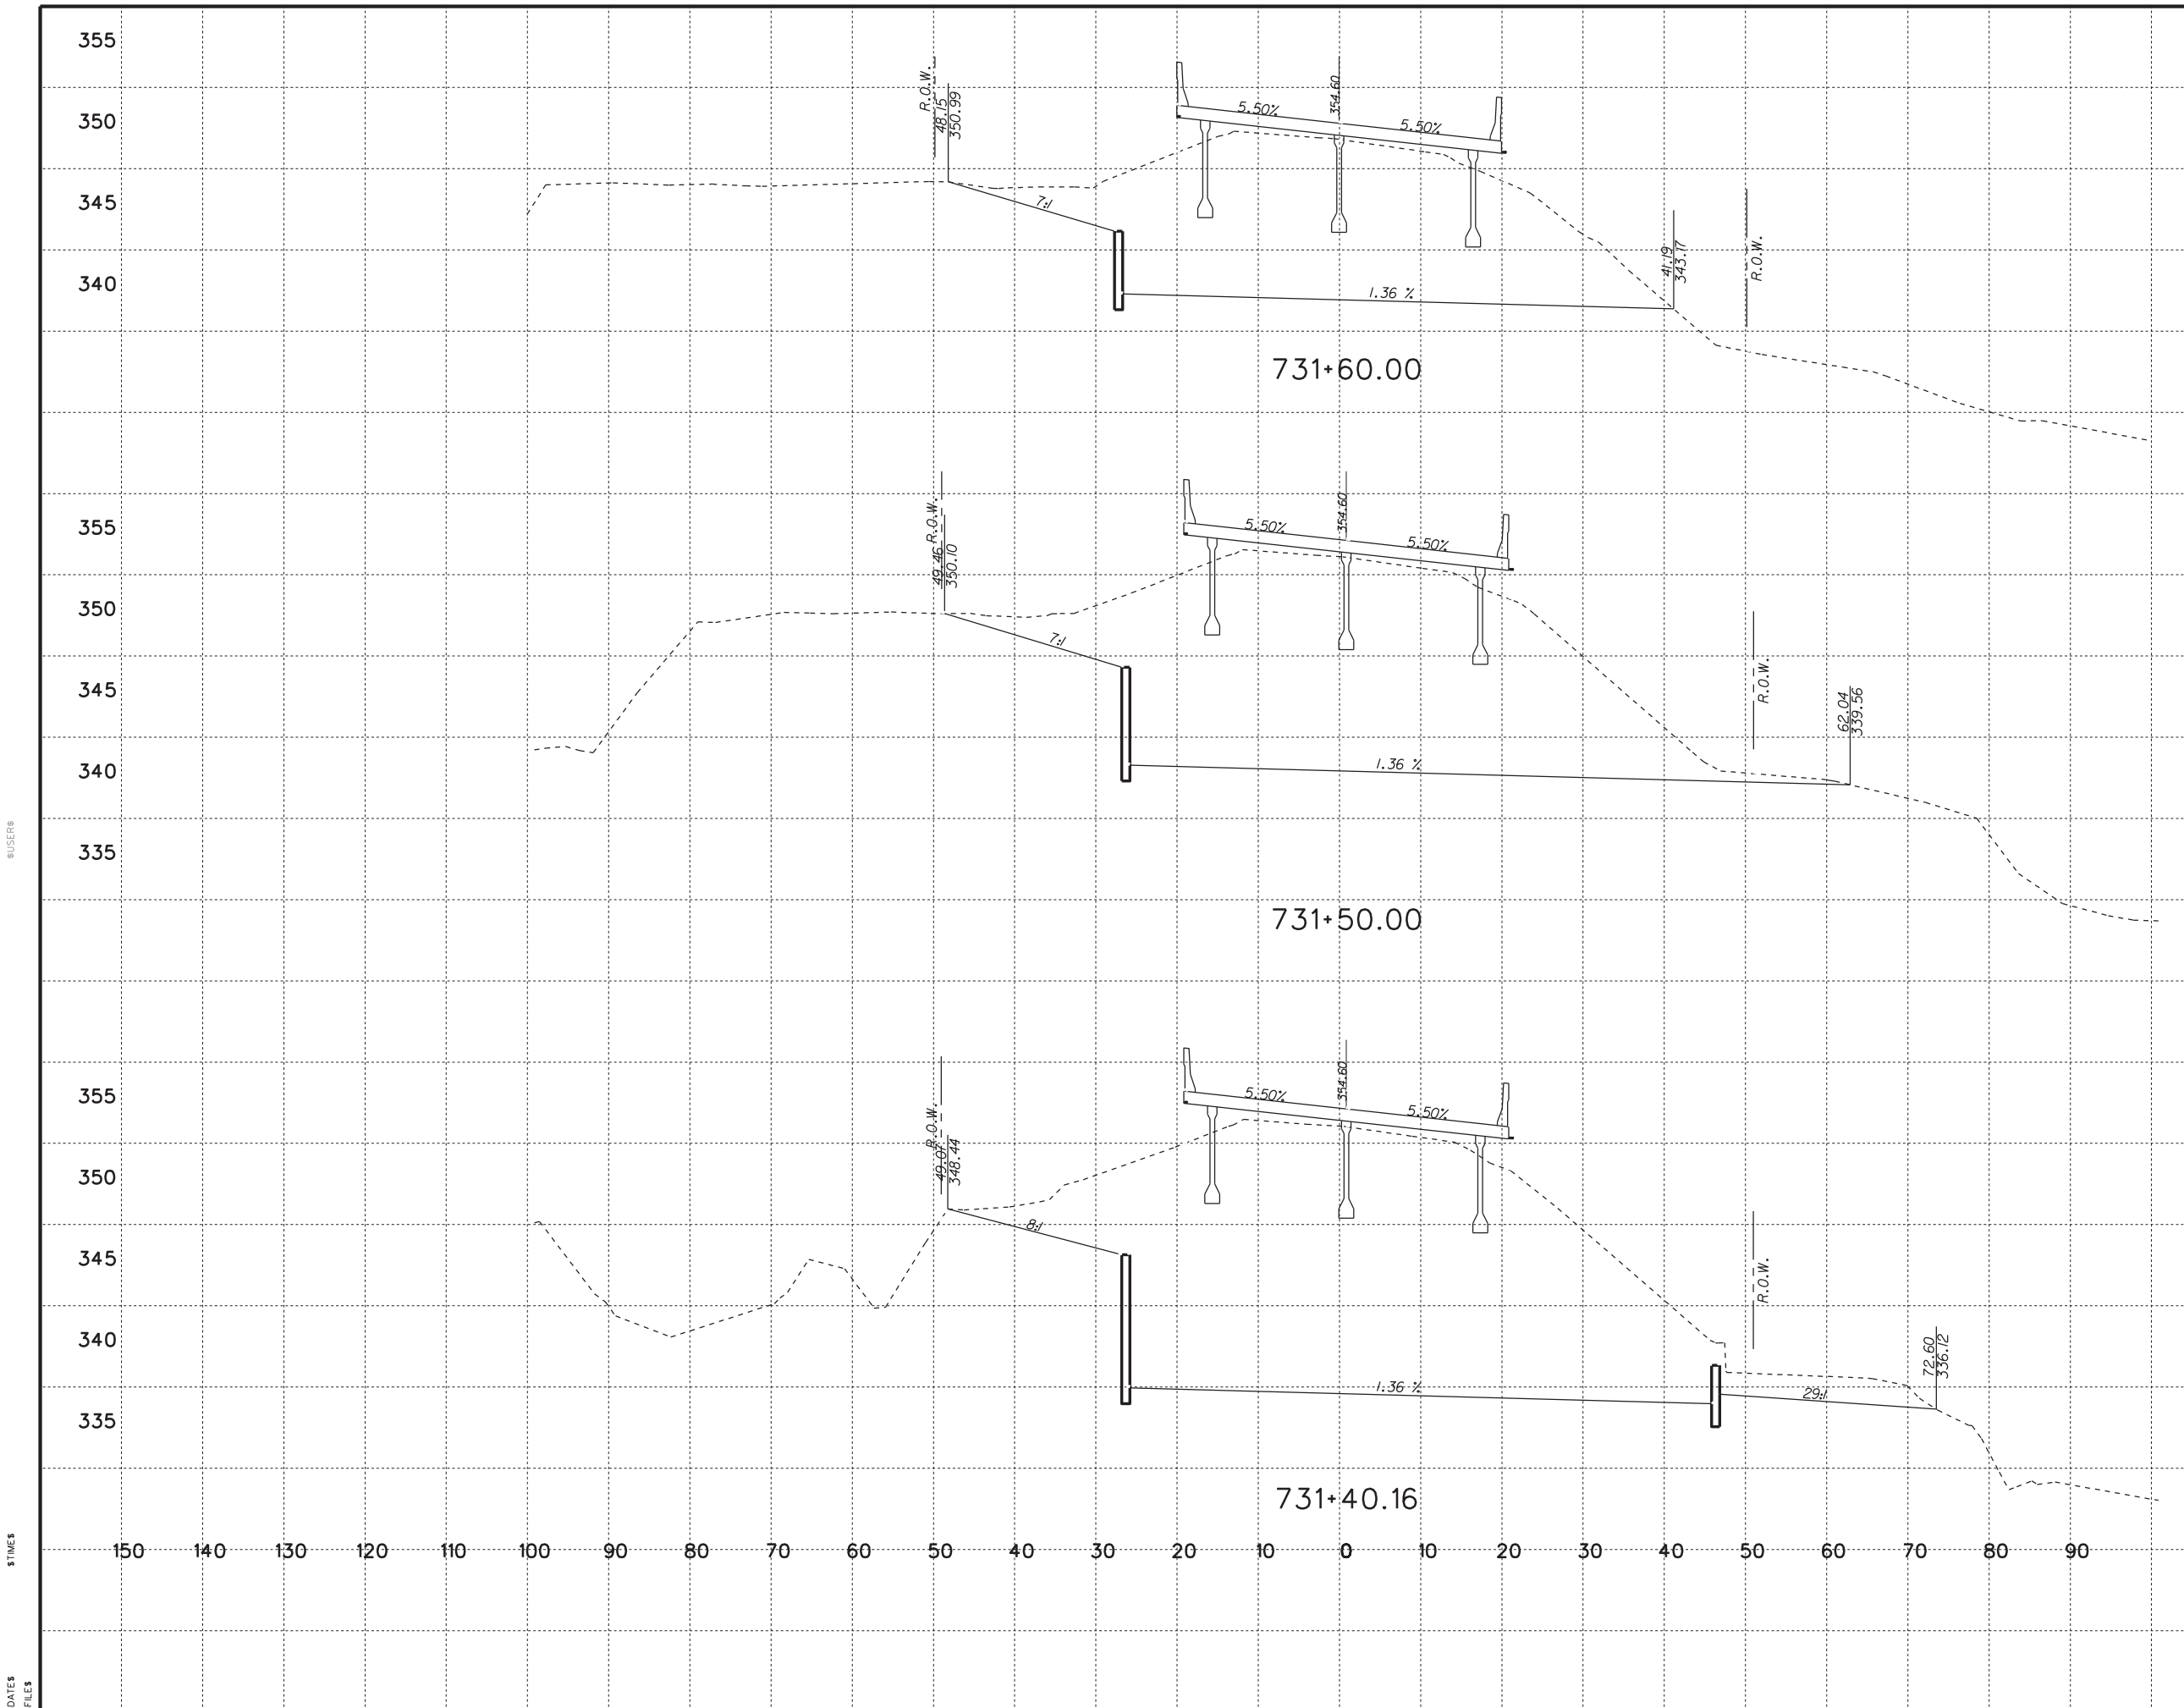

FOR INFORMATIONAL
PURPOSES ONLY

| NO. | DATE | REVISION | APP. |
|-----|------|----------|------|
| | | | |



AECOM 19219 KATY FREEWAY
SUITE 100
AECOM Technical Services Inc. 3580 HOUSTON, TX 77094

SH 75
Cross Sections

| FED. RD. DIV. RD. | STATE | PROJECT NO. | | SHEET NO. | |
|-------------------|--------|-------------|-------------|-----------|-------------|
| 6 | TEXAS | | | 9 | |
| STATE DIST. NO. | COUNTY | CONTROL NO. | SECTION NO. | JOB NO. | HIGHWAY NO. |
| BRY | LEON | 0166 | 04 | 043 | SH 75 |

#USERS

\$TIMES


\$FILES

\$FILES

#USERS

#TIMES

#FILES

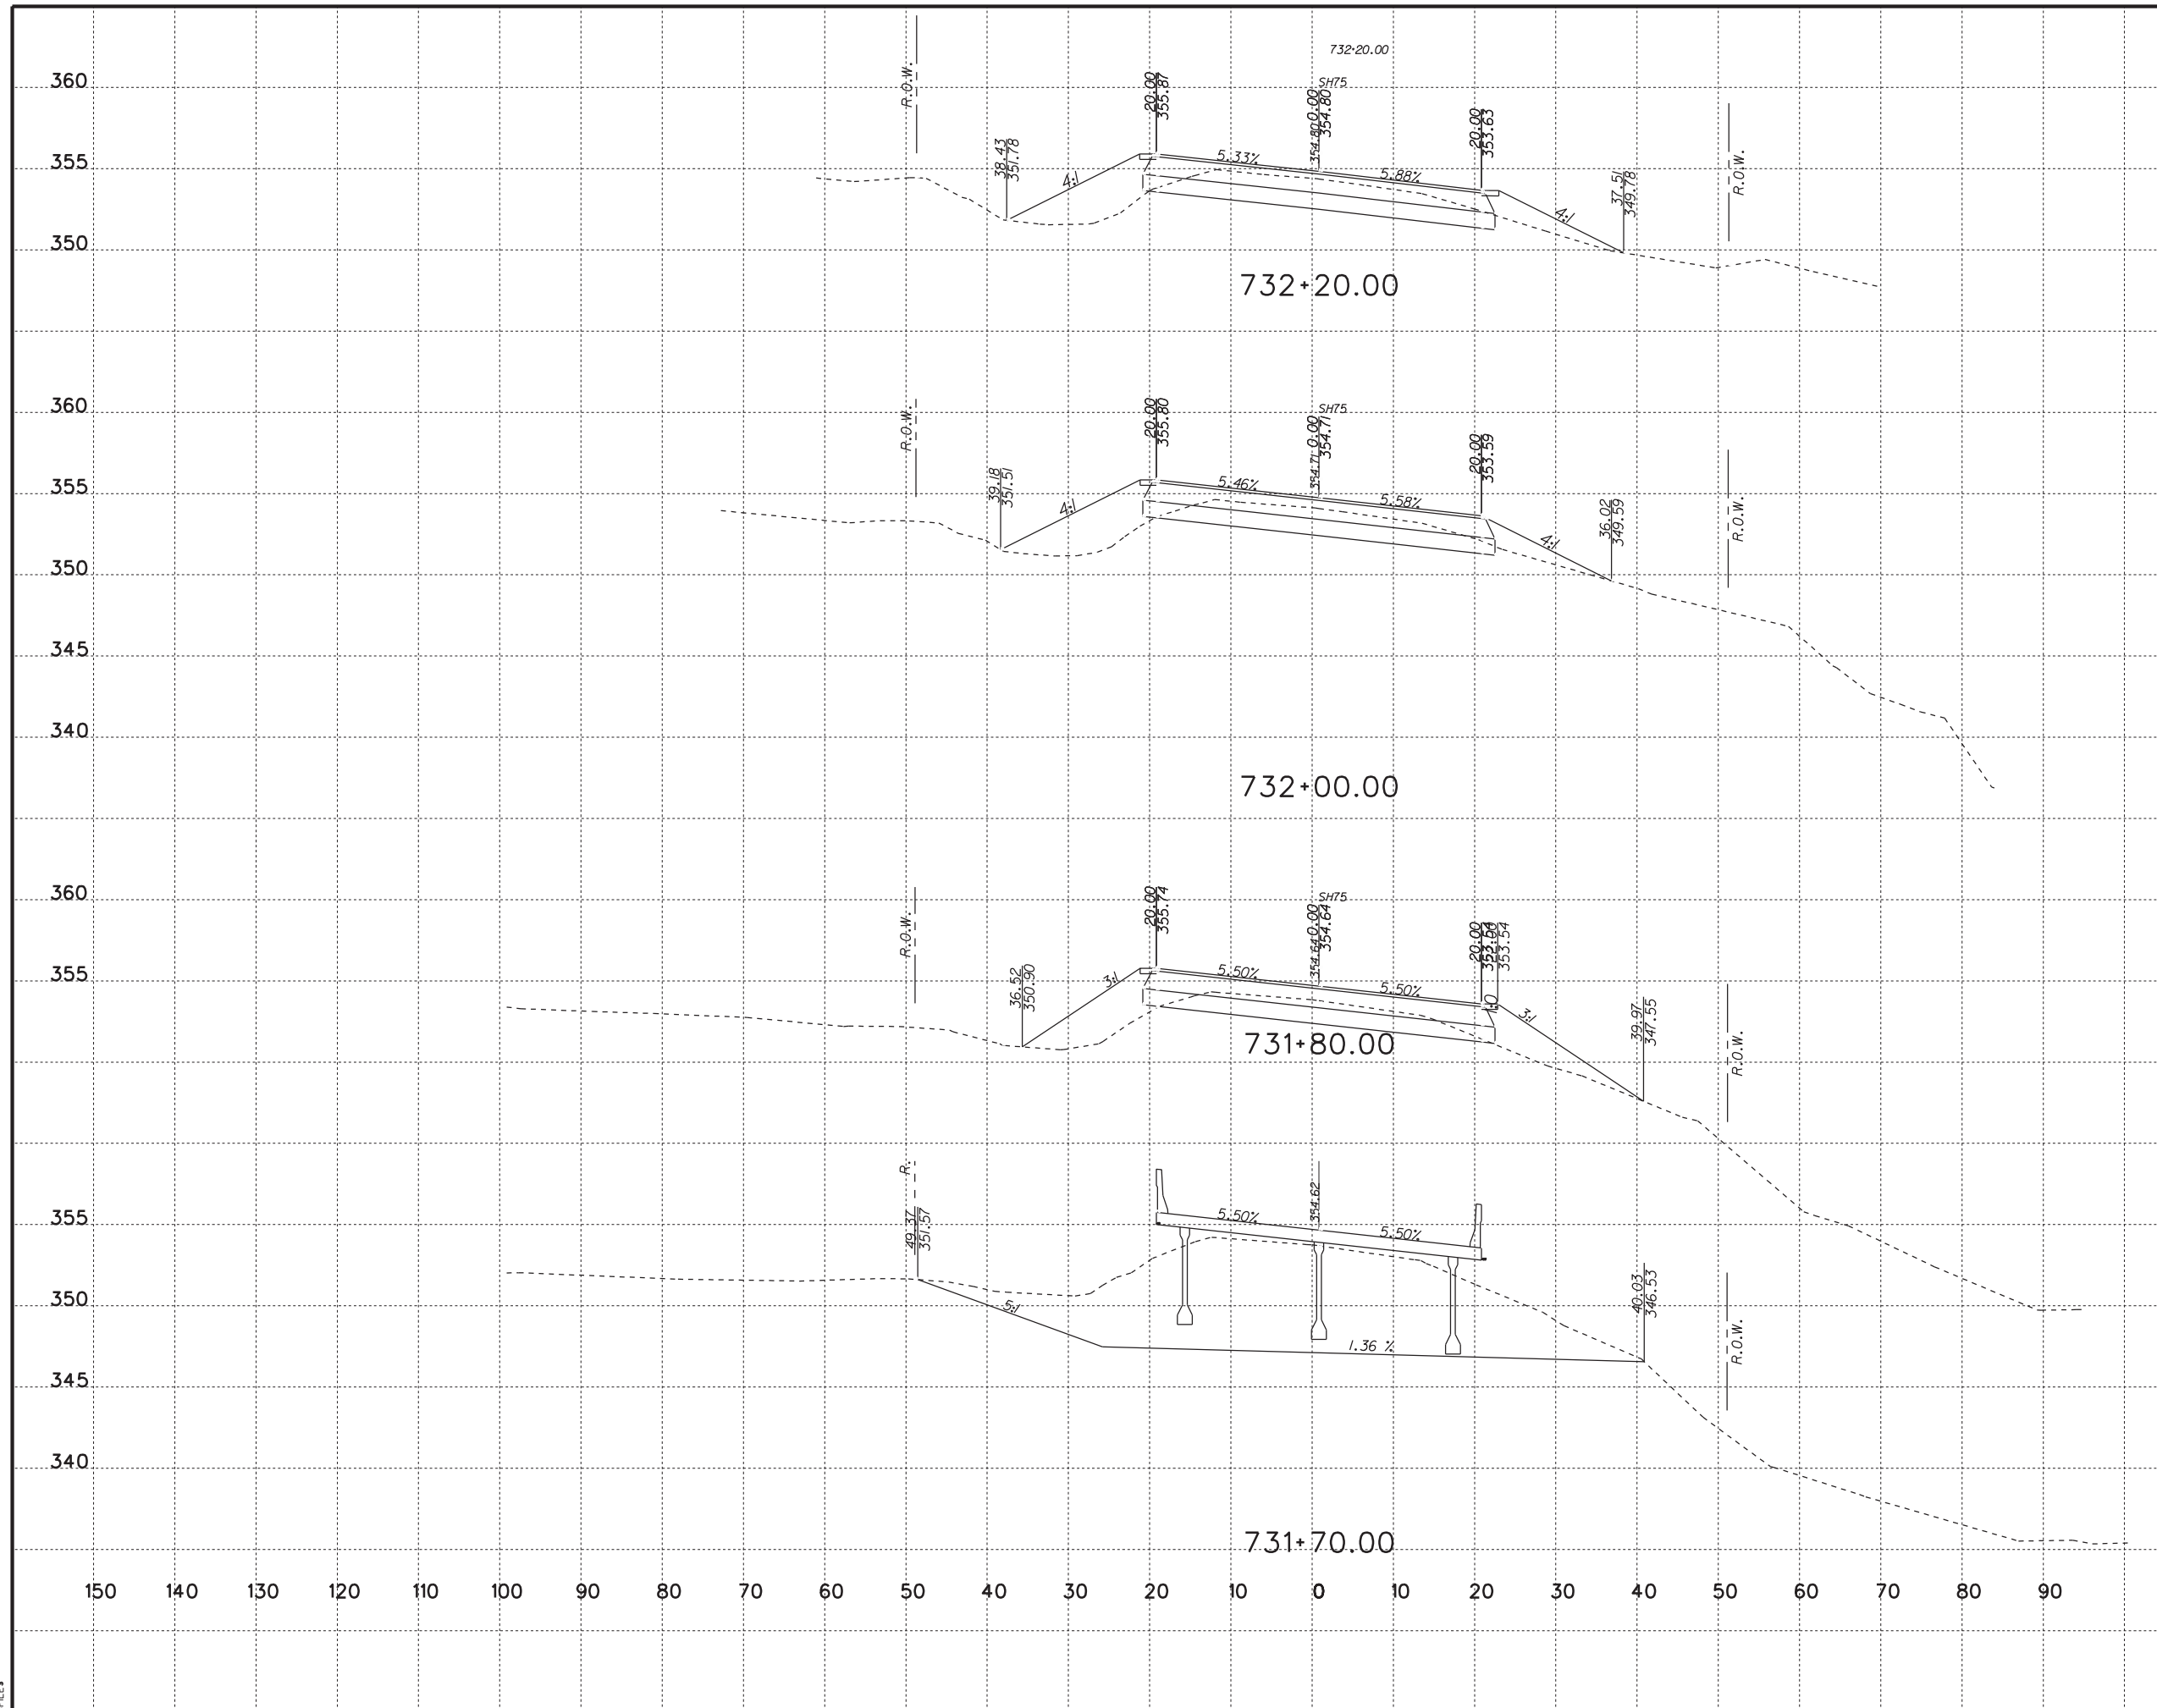

FOR INFORMATIONAL
PURPOSES ONLY

| NO. | DATE | REVISION | APP. |
|-----|------|----------|------|
| | | | |




AECOM 19219 KATY FREEWAY
SUITE 100
AECOM Technical Services Inc. 3580 HOUSTON, TX 77094

SH 75
Cross Sections

| FED. RD. DIV. RD. | STATE | PROJECT NO. | SHEET NO. | | |
|-------------------|--------|-------------|-------------|---------|-------------|
| 6 | TEXAS | | 10 | | |
| STATE DIST. NO. | COUNTY | CONTROL NO. | SECTION NO. | JOB NO. | HIGHWAY NO. |
| BRY | LEON | 0166 | 04 | 043 | SH 75 |

#FILES

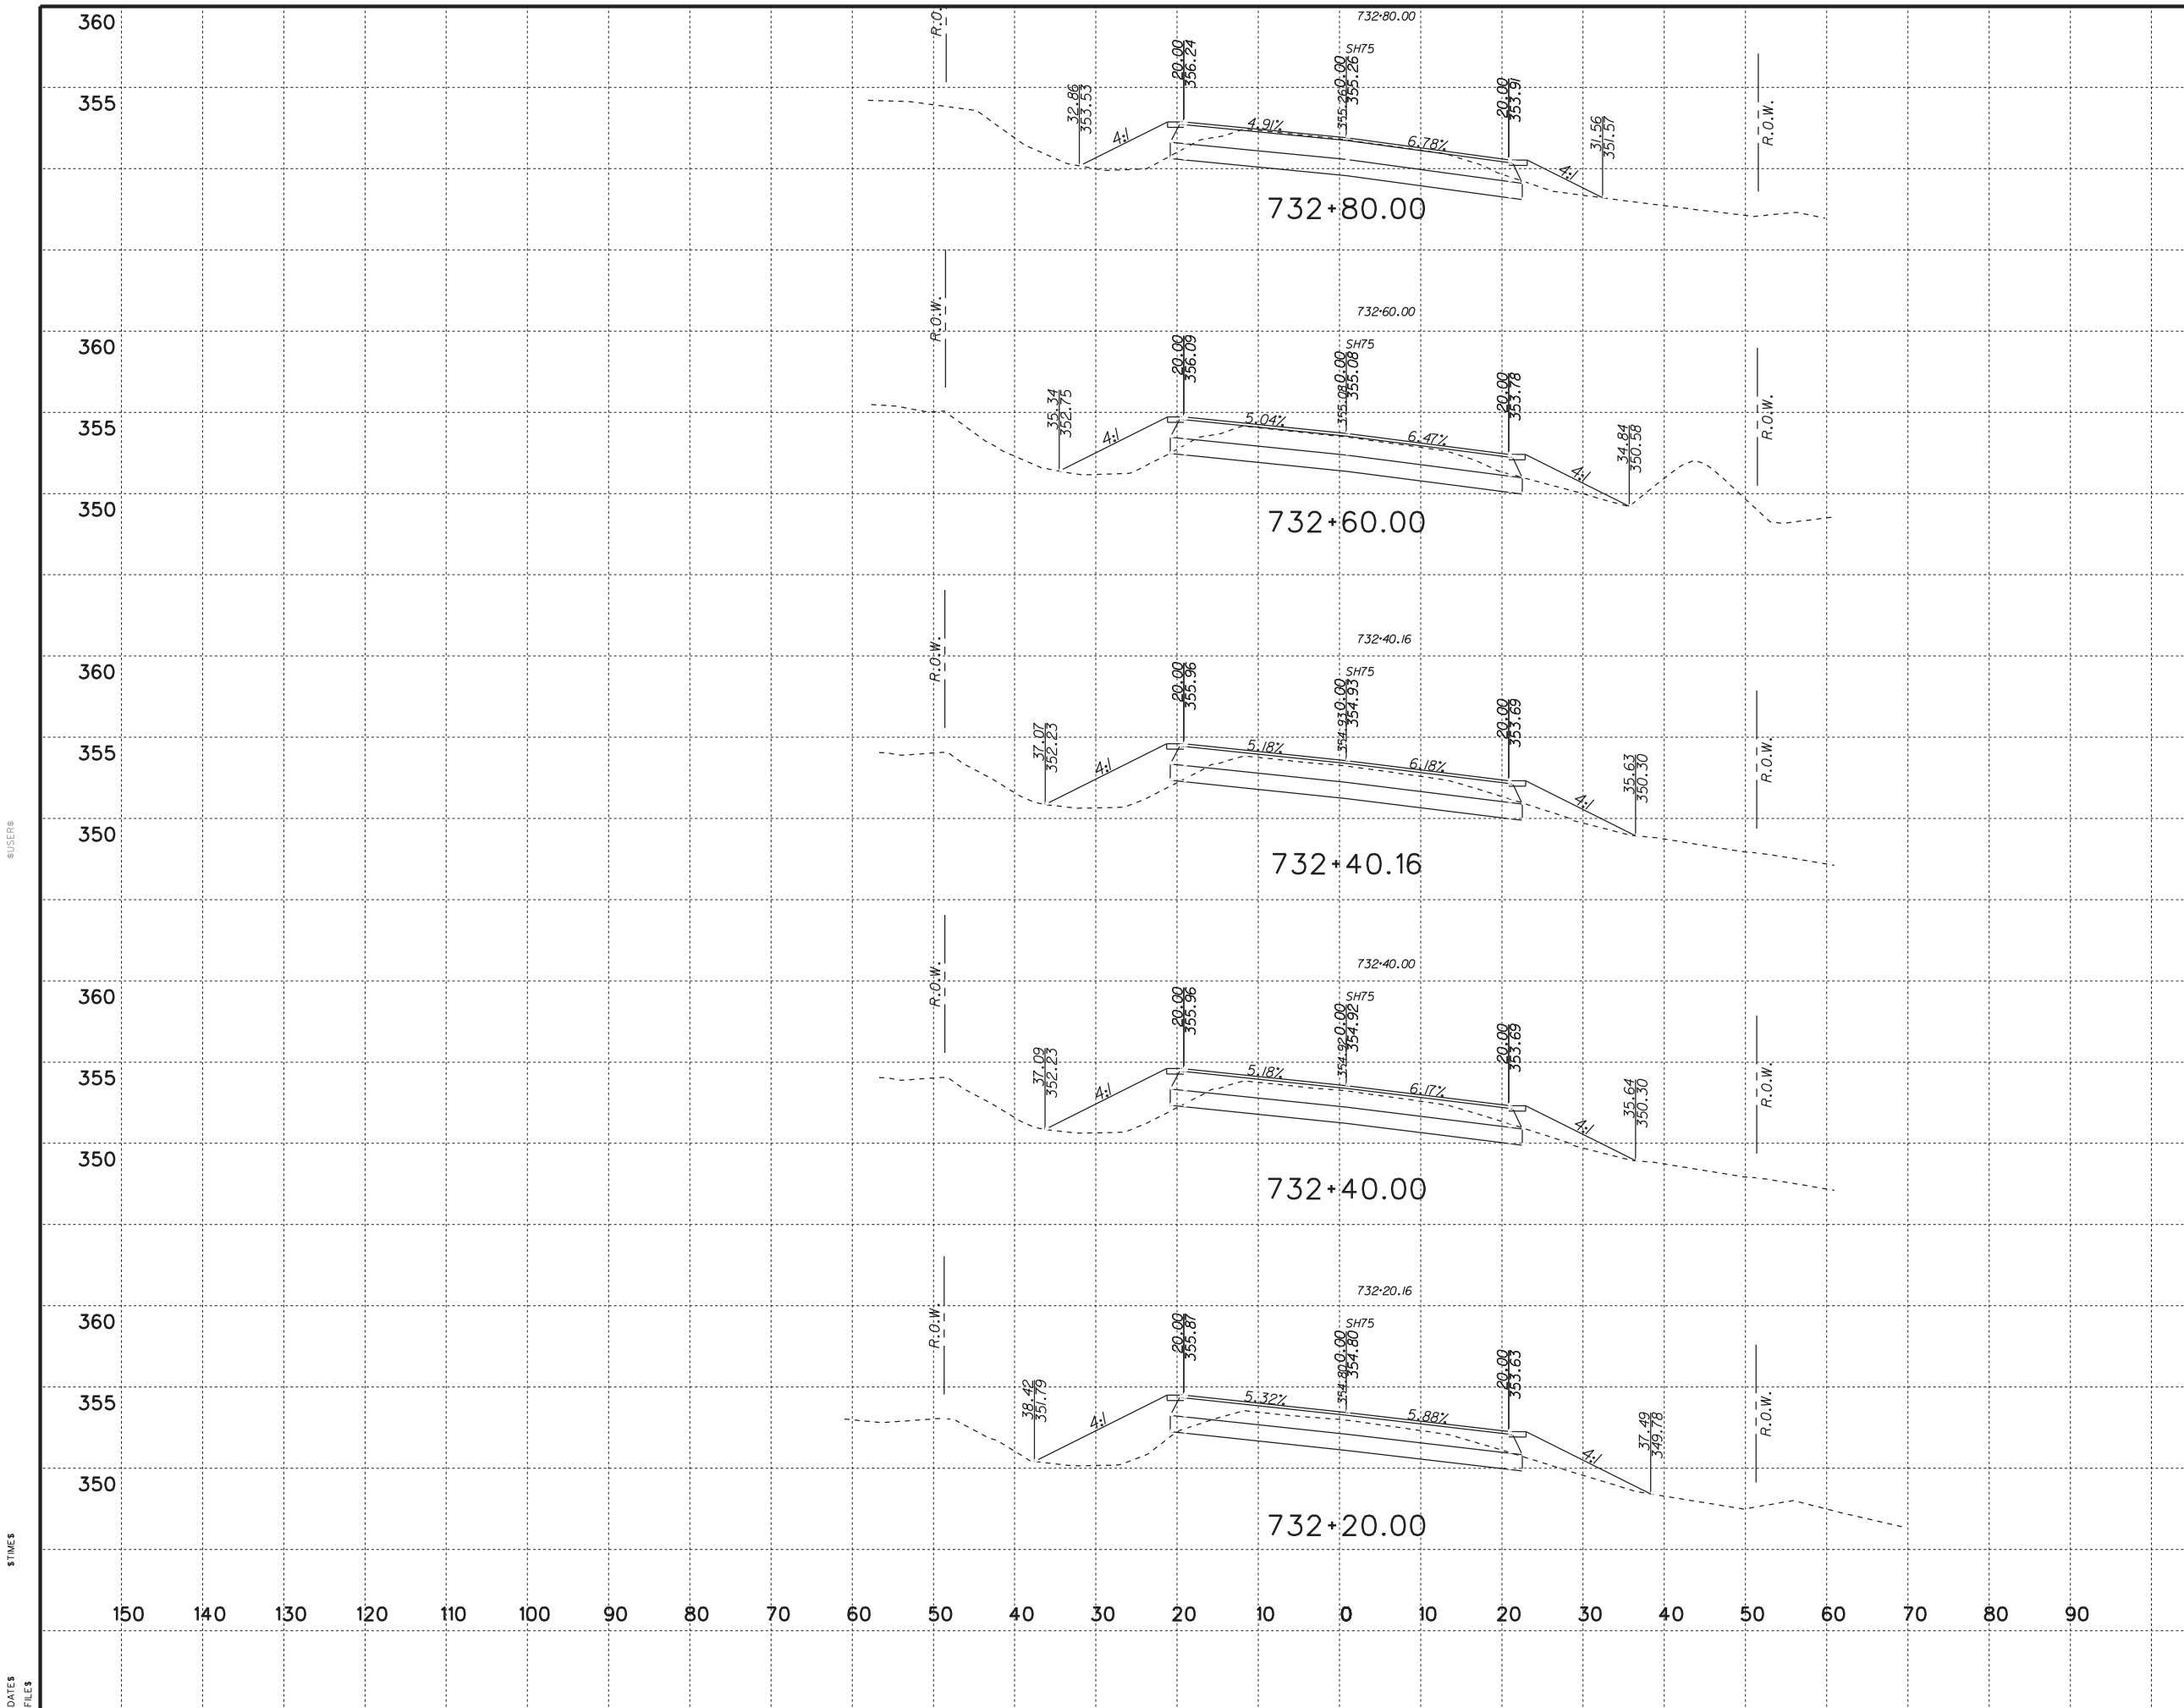

FOR INFORMATIONAL
PURPOSES ONLY

| NO. | DATE | REVISION | APP. |
|-----|------|----------|------|
| | | | |



AECOM 19219 KATY FREEWAY
SUITE 100
AECOM Technical Services Inc.- 3580 HOUSTON, TX 77094

SH 75
Cross Sections


| FED. RD. DIV. RD. | STATE | PROJECT NO. | SHEET NO. | | |
|-------------------|--------|-------------|-------------|---------|-------------|
| 6 | TEXAS | | 11 | | |
| STATE DIST. NO. | COUNTY | CONTROL NO. | SECTION NO. | JOB NO. | HIGHWAY NO. |
| BRY | LEON | 0166 | 04 | 043 | SH 75 |

#USERS

#TIMES

#FILES

#FILES

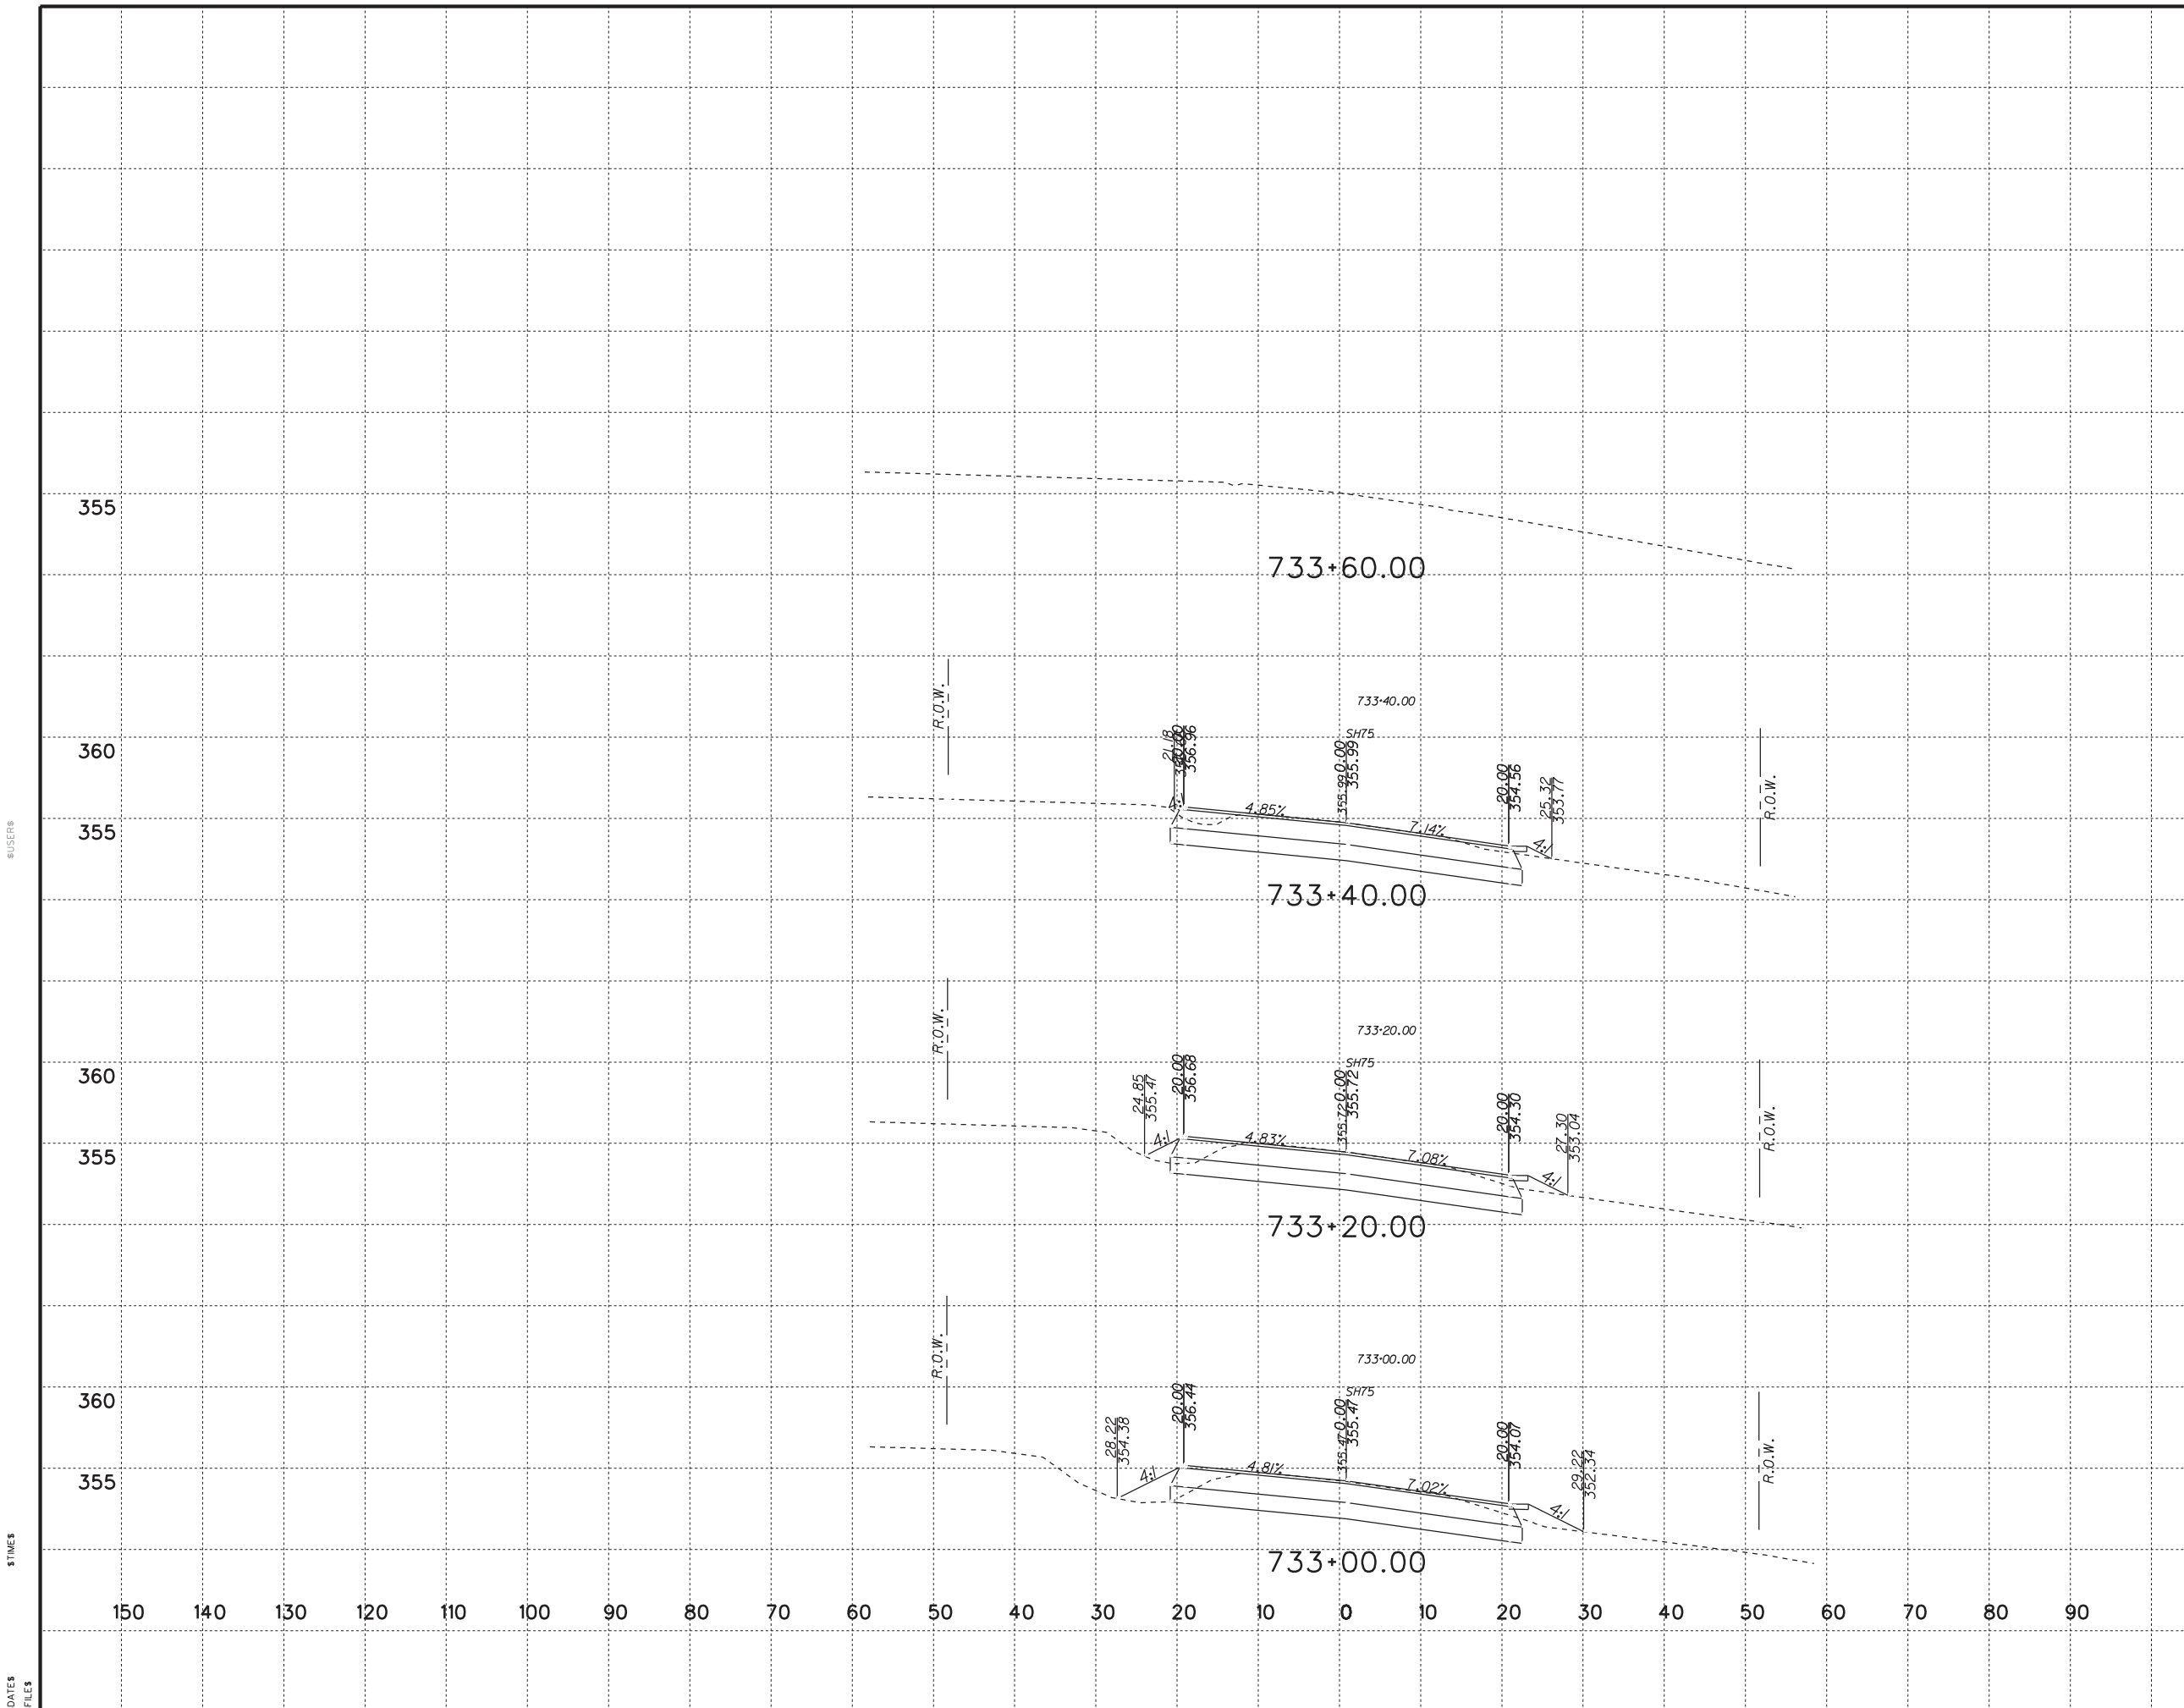

FOR INFORMATIONAL
PURPOSES ONLY

| NO. | DATE | REVISION | APP. |
|-----|------|----------|------|
| | | | |



AECOM 19219 KATY FREEWAY
SUITE 100
AECOM Technical Services Inc. 3580 HOUSTON, TX 77094

SH 75
Cross Sections

| FED. RD. DIV. RD. | STATE | PROJECT NO. | SHEET NO. | | |
|-------------------|--------|-------------|-------------|---------|-------------|
| 6 | TEXAS | | 12 | | |
| STATE DIST. NO. | COUNTY | CONTROL NO. | SECTION NO. | JOB NO. | HIGHWAY NO. |
| BRY | LEON | 0166 | 04 | 043 | SH 75 |

SDATES
FILES

FILES