


Plan Scale 1"=20'
 Profile Scale Vert - 1"=20'
 Hor - 1"=20'

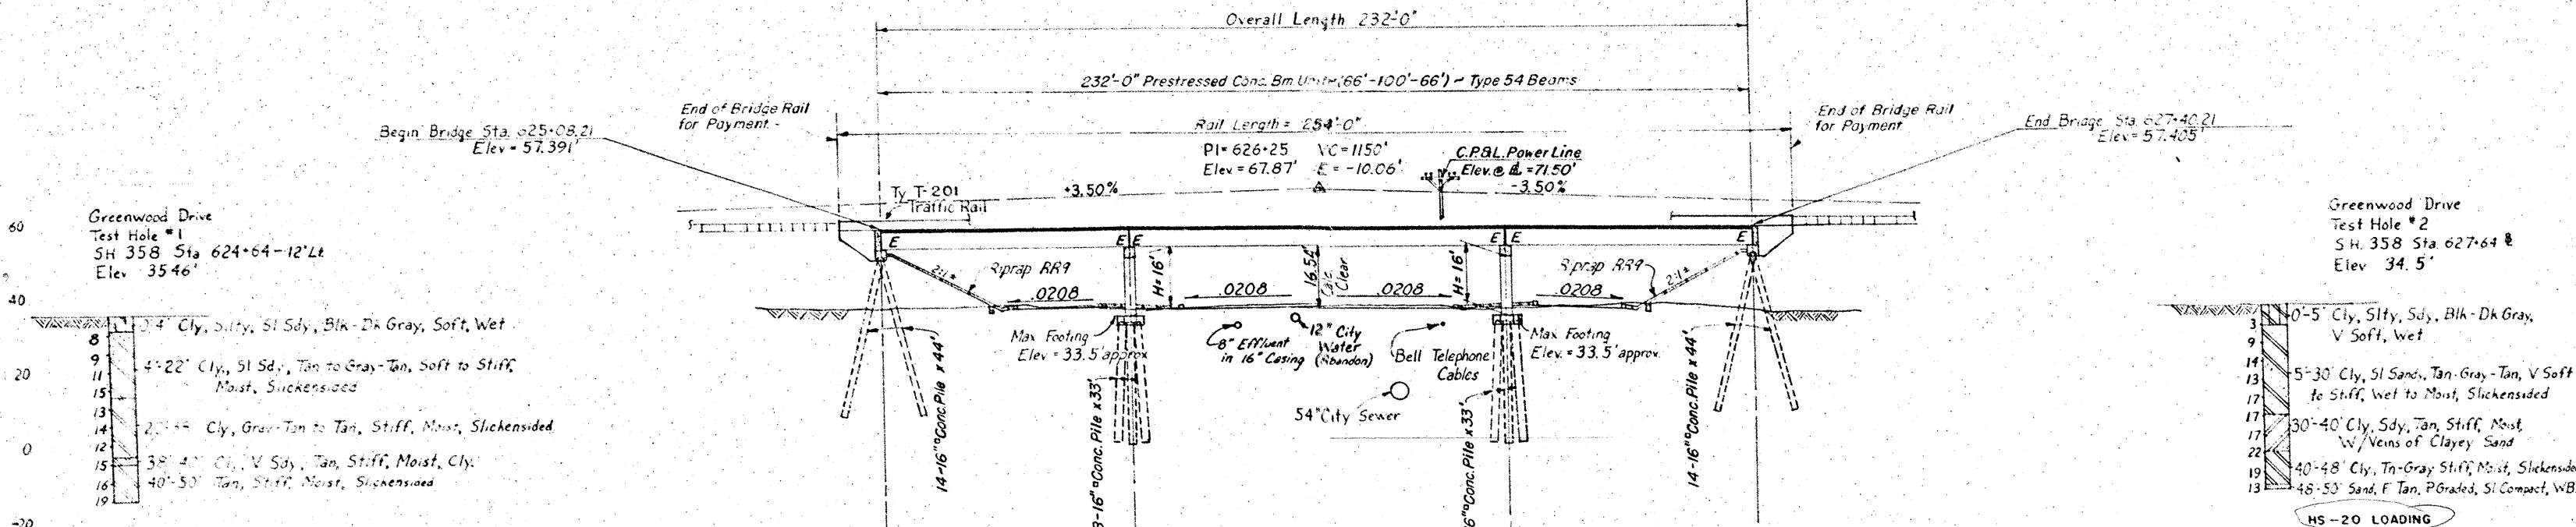

Greenwood Drive
 Test Hole #1
 SH 358 Sta 624+64-12' Lt
 Elev 35.46'

Soil Strata (Left):

- 8-10' 4" Cly, Silty, Sl Sdy, Blk-Dk Gray, Soft, Wet
- 11-15' 4'-22" Cly, Sl Sdy, Tan to Gray-Tan, Soft to Stiff, Moist, Slickensided
- 13-14' 2'-15" Cly, Gray-Tan to Tan, Stiff, Moist, Slickensided
- 12-15' 3'-4" Cl, V Sdy, Tan, Stiff, Moist, Cly
- 16-19' 40'-50" Tan, Stiff, Moist, Slickensided

Greenwood Drive
 Test Hole #2
 SH 358 Sta 627+64
 Elev 34.5'

Soil Strata (Right):

- 3-9' 0-5" Cly, Silty, Sdy, Blk-Dk Gray, V Soft, Wet
- 14-17' 5'-30" Cly, Sl Sands, Tan-Gray-Tan, V Soft to Stiff, Wet to Moist, Slickensided
- 17-17' 30'-40" Cly, Sdy, Tan, Stiff, Moist w/Veins of Clayey Sand
- 22-19' 40'-48" Cly, Tan-Gray Stiff, Moist, Slickensided
- 13-19' 48'-50" Sand, F Tan, P Graded, Sl Compact, WB

MS-20 LOADING

GREENWOOD DRIVE OVERPASS

LINES A&B 85

C.B.F. 1118 C 617-1-72 SH358
 16 NUECES 617 1 72 85