


US 175 CL  
 1057+00.00 / 4

404.01

1057+00.00

N 6924002.9599  
 E 2579053.9210


N 6923978.3981  
 E 2579049.2608

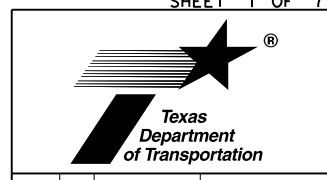

CONT	SECT	JOB	HIGHWAY
0197	02	124, etc.	US 175
DIST	COUNTY		SHEET NO.
DAL	DALLAS, ETC.		1




DATE: 09/02/2020 5:09:58 PM  
 FILE: D:\DOCUMENTS\PROJECTS\18 - DAL\Design Projects\019702124\4 - DesignMaster Design Files\X-SECTS\X-Sects & Sheet Files\Main Lanes Ramp 2 Shldr.dgn

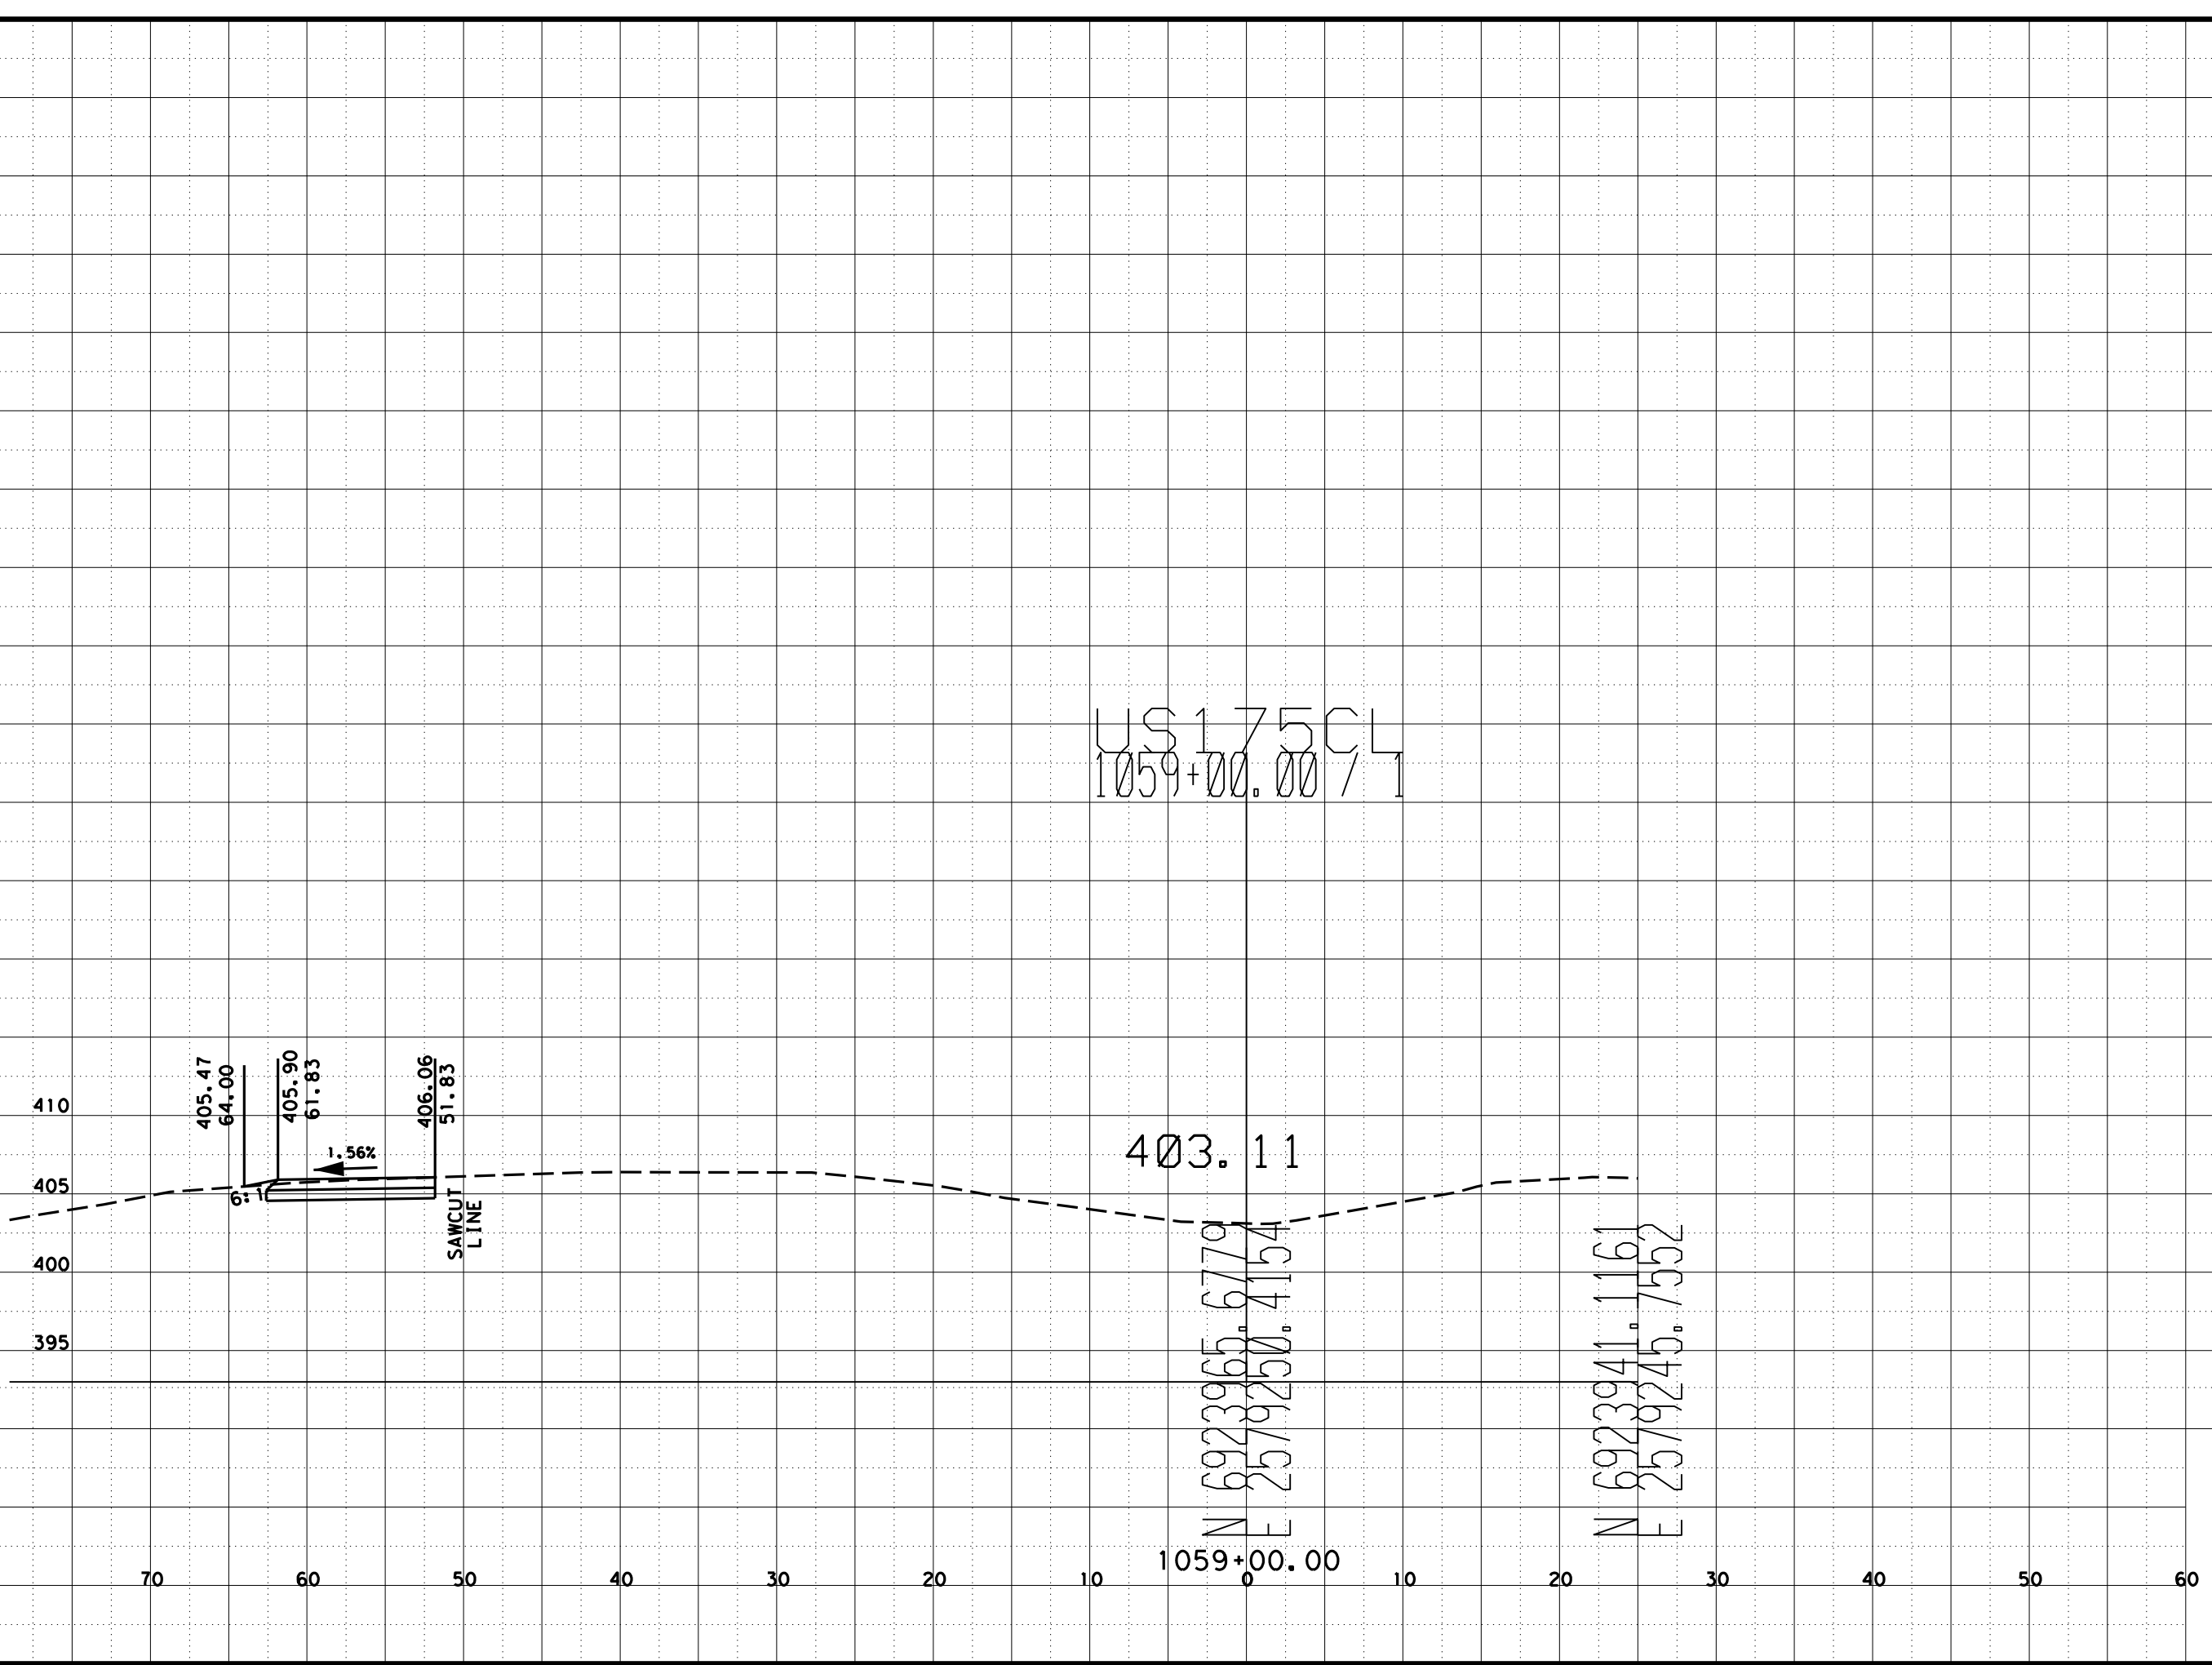


CONT	SECT	JOB	HIGHWAY
0197	02	124, etc.	US 175
DIST	COUNTY		SHEET NO.
DAL	DALLAS, ETC.		3

DATE: 09/02/2020 5:09:58 PM  
 FILE: D:\DOCUMENTS\PROJECTS\18 - DAL\Design Projects\019702124\4 - DesignMaster Design Files\X-SECTS\X-Sects & Sheet Files\Main Lanes Ramp 2 Shldr.dgn

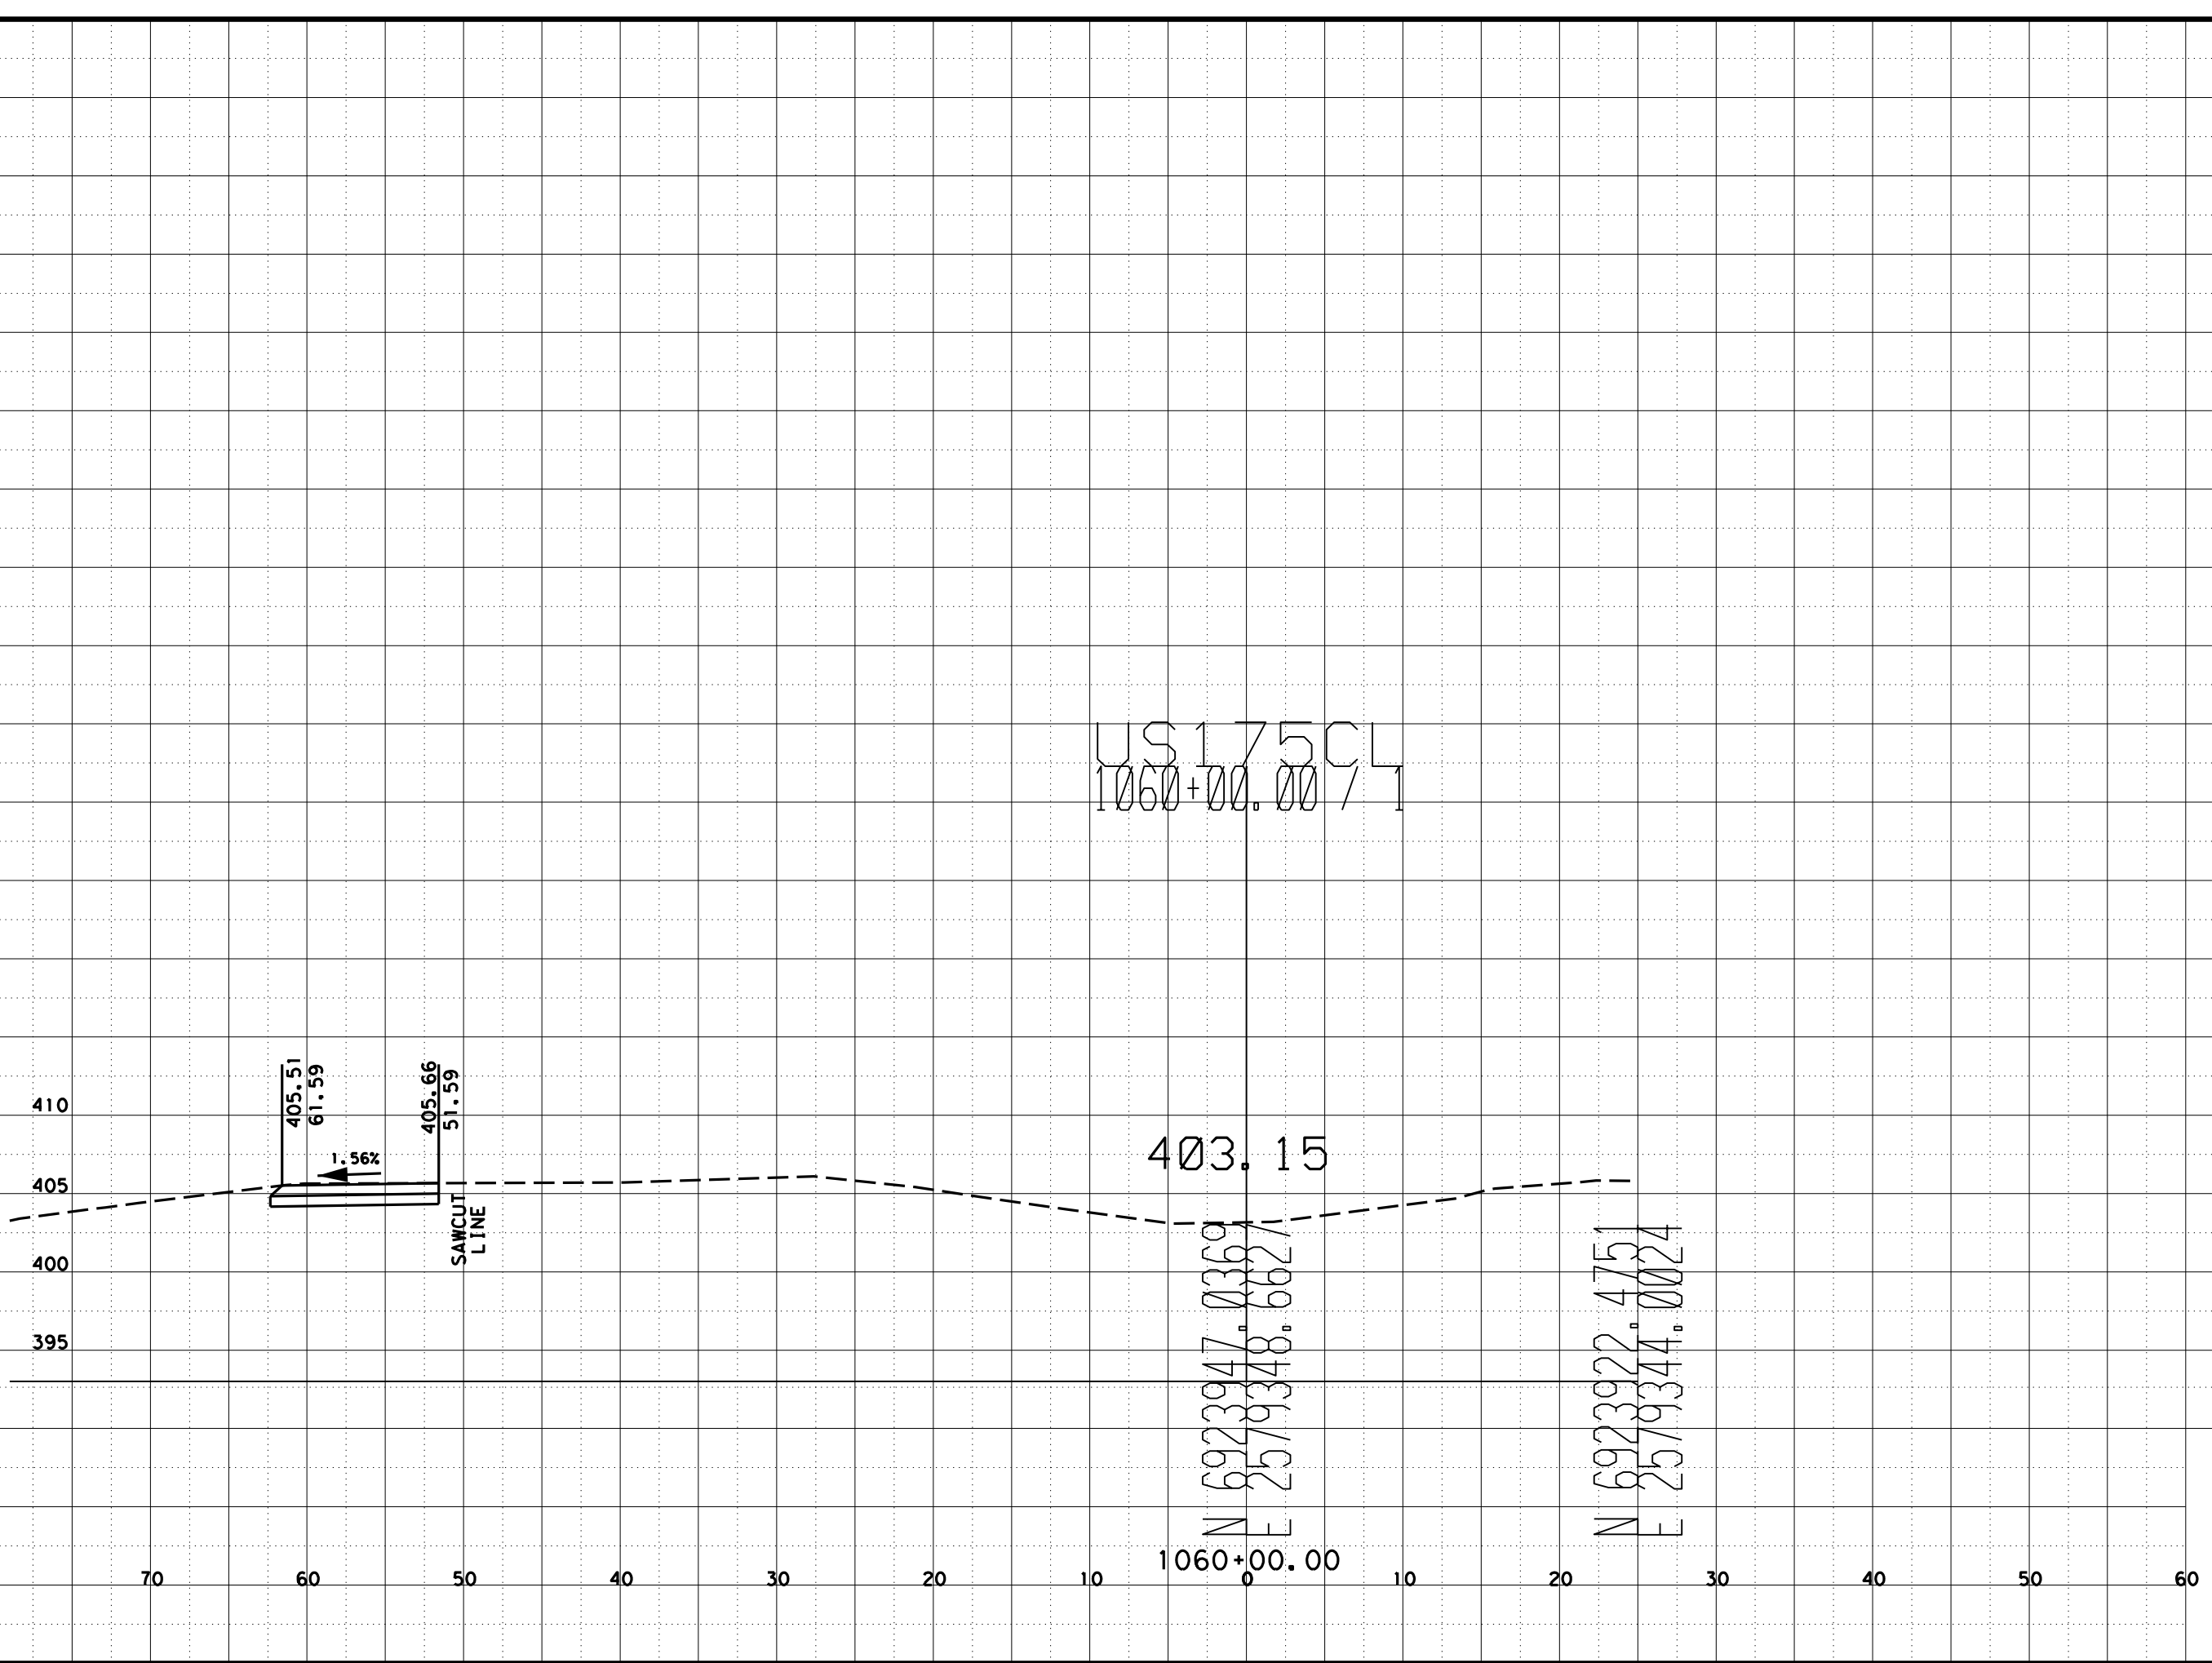

CONT	SECT	JOB	HIGHWAY
0197	02	124, etc.	US 175
DIST	COUNTY		SHEET NO.
DAL	DALLAS, ETC.		4


DATE: 09/02/2020 5:09:58 PM  
 FILE: D:\DOCUMENTS\PROJECTS\18 - DAL\Design Projects\019702124\4 - DesignMaster Design Files\X-SECTS\X-Sects & Sheet Files\Main Lanes Ramp 2 Shldr.dgn

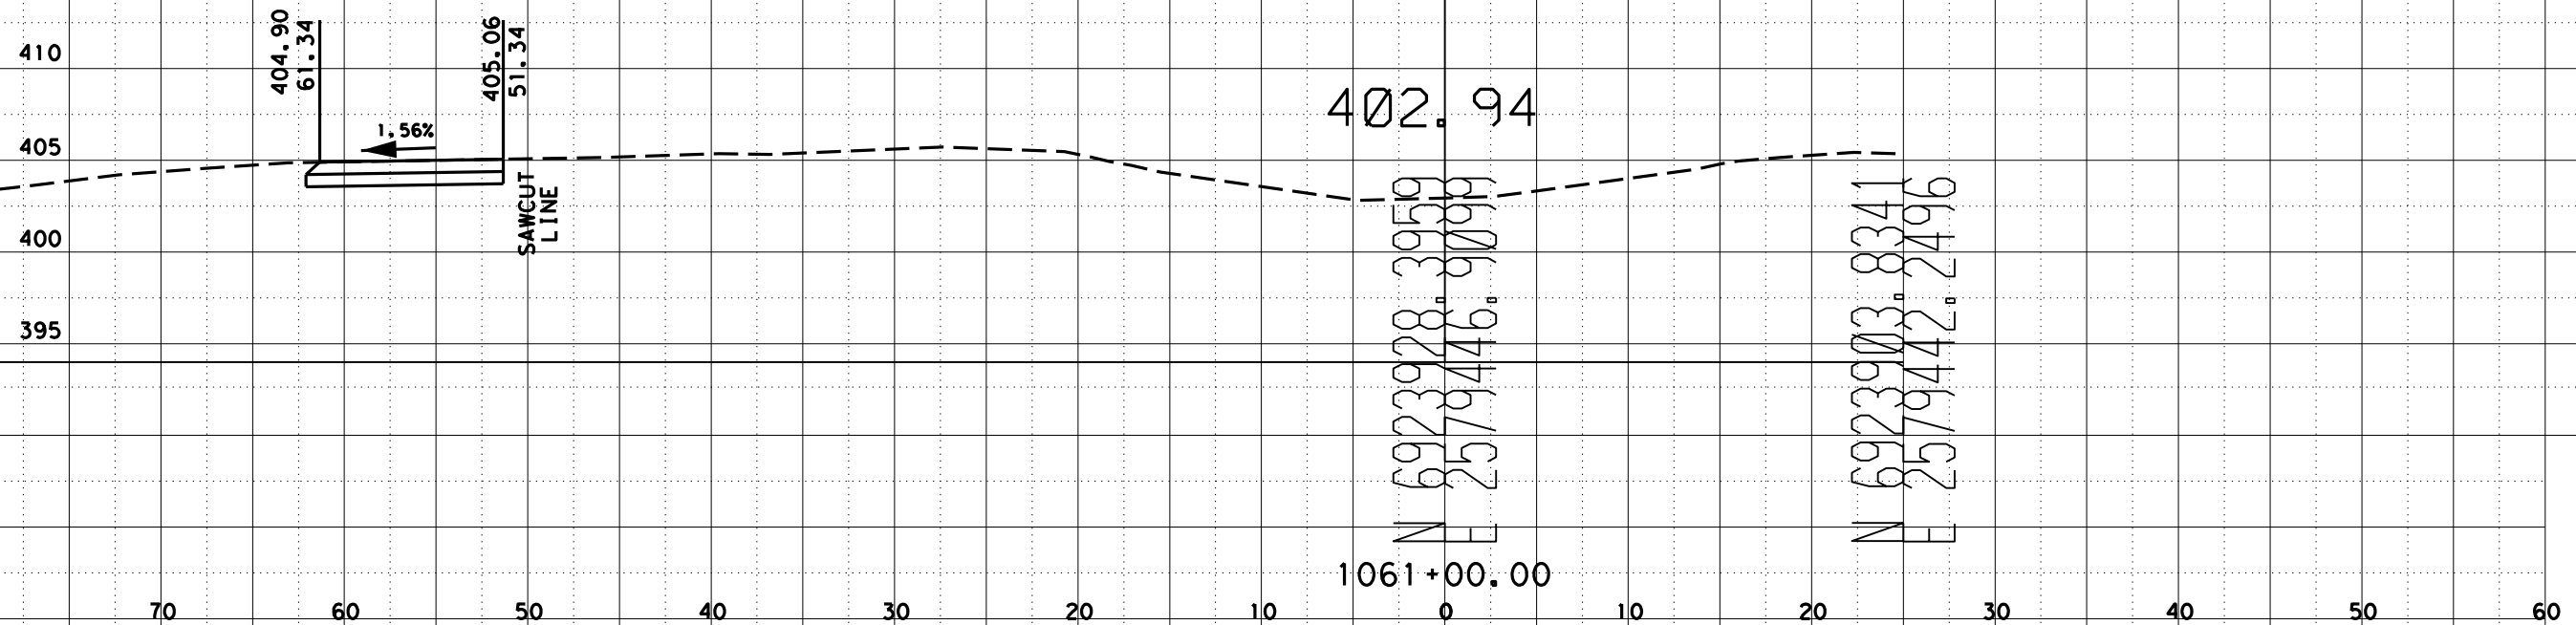

US 175 CL  
 1061+00.00 / 1


CONT	SECT	JOB	HIGHWAY
0197	02	124, etc.	US 175
DIST	COUNTY		SHEET NO.
DAL	DALLAS, ETC.		5

DATE: 09/02/2020 5:09:58 PM  
 FILE: D:\DOCUMENTS\PROJECTS\18 - DAL\Design Projects\019702124\4 - DesignMaster Design Files\X-SECTS\X-Sects & Sheet Files\Main Lanes Ramp 2 Shldr.dgn

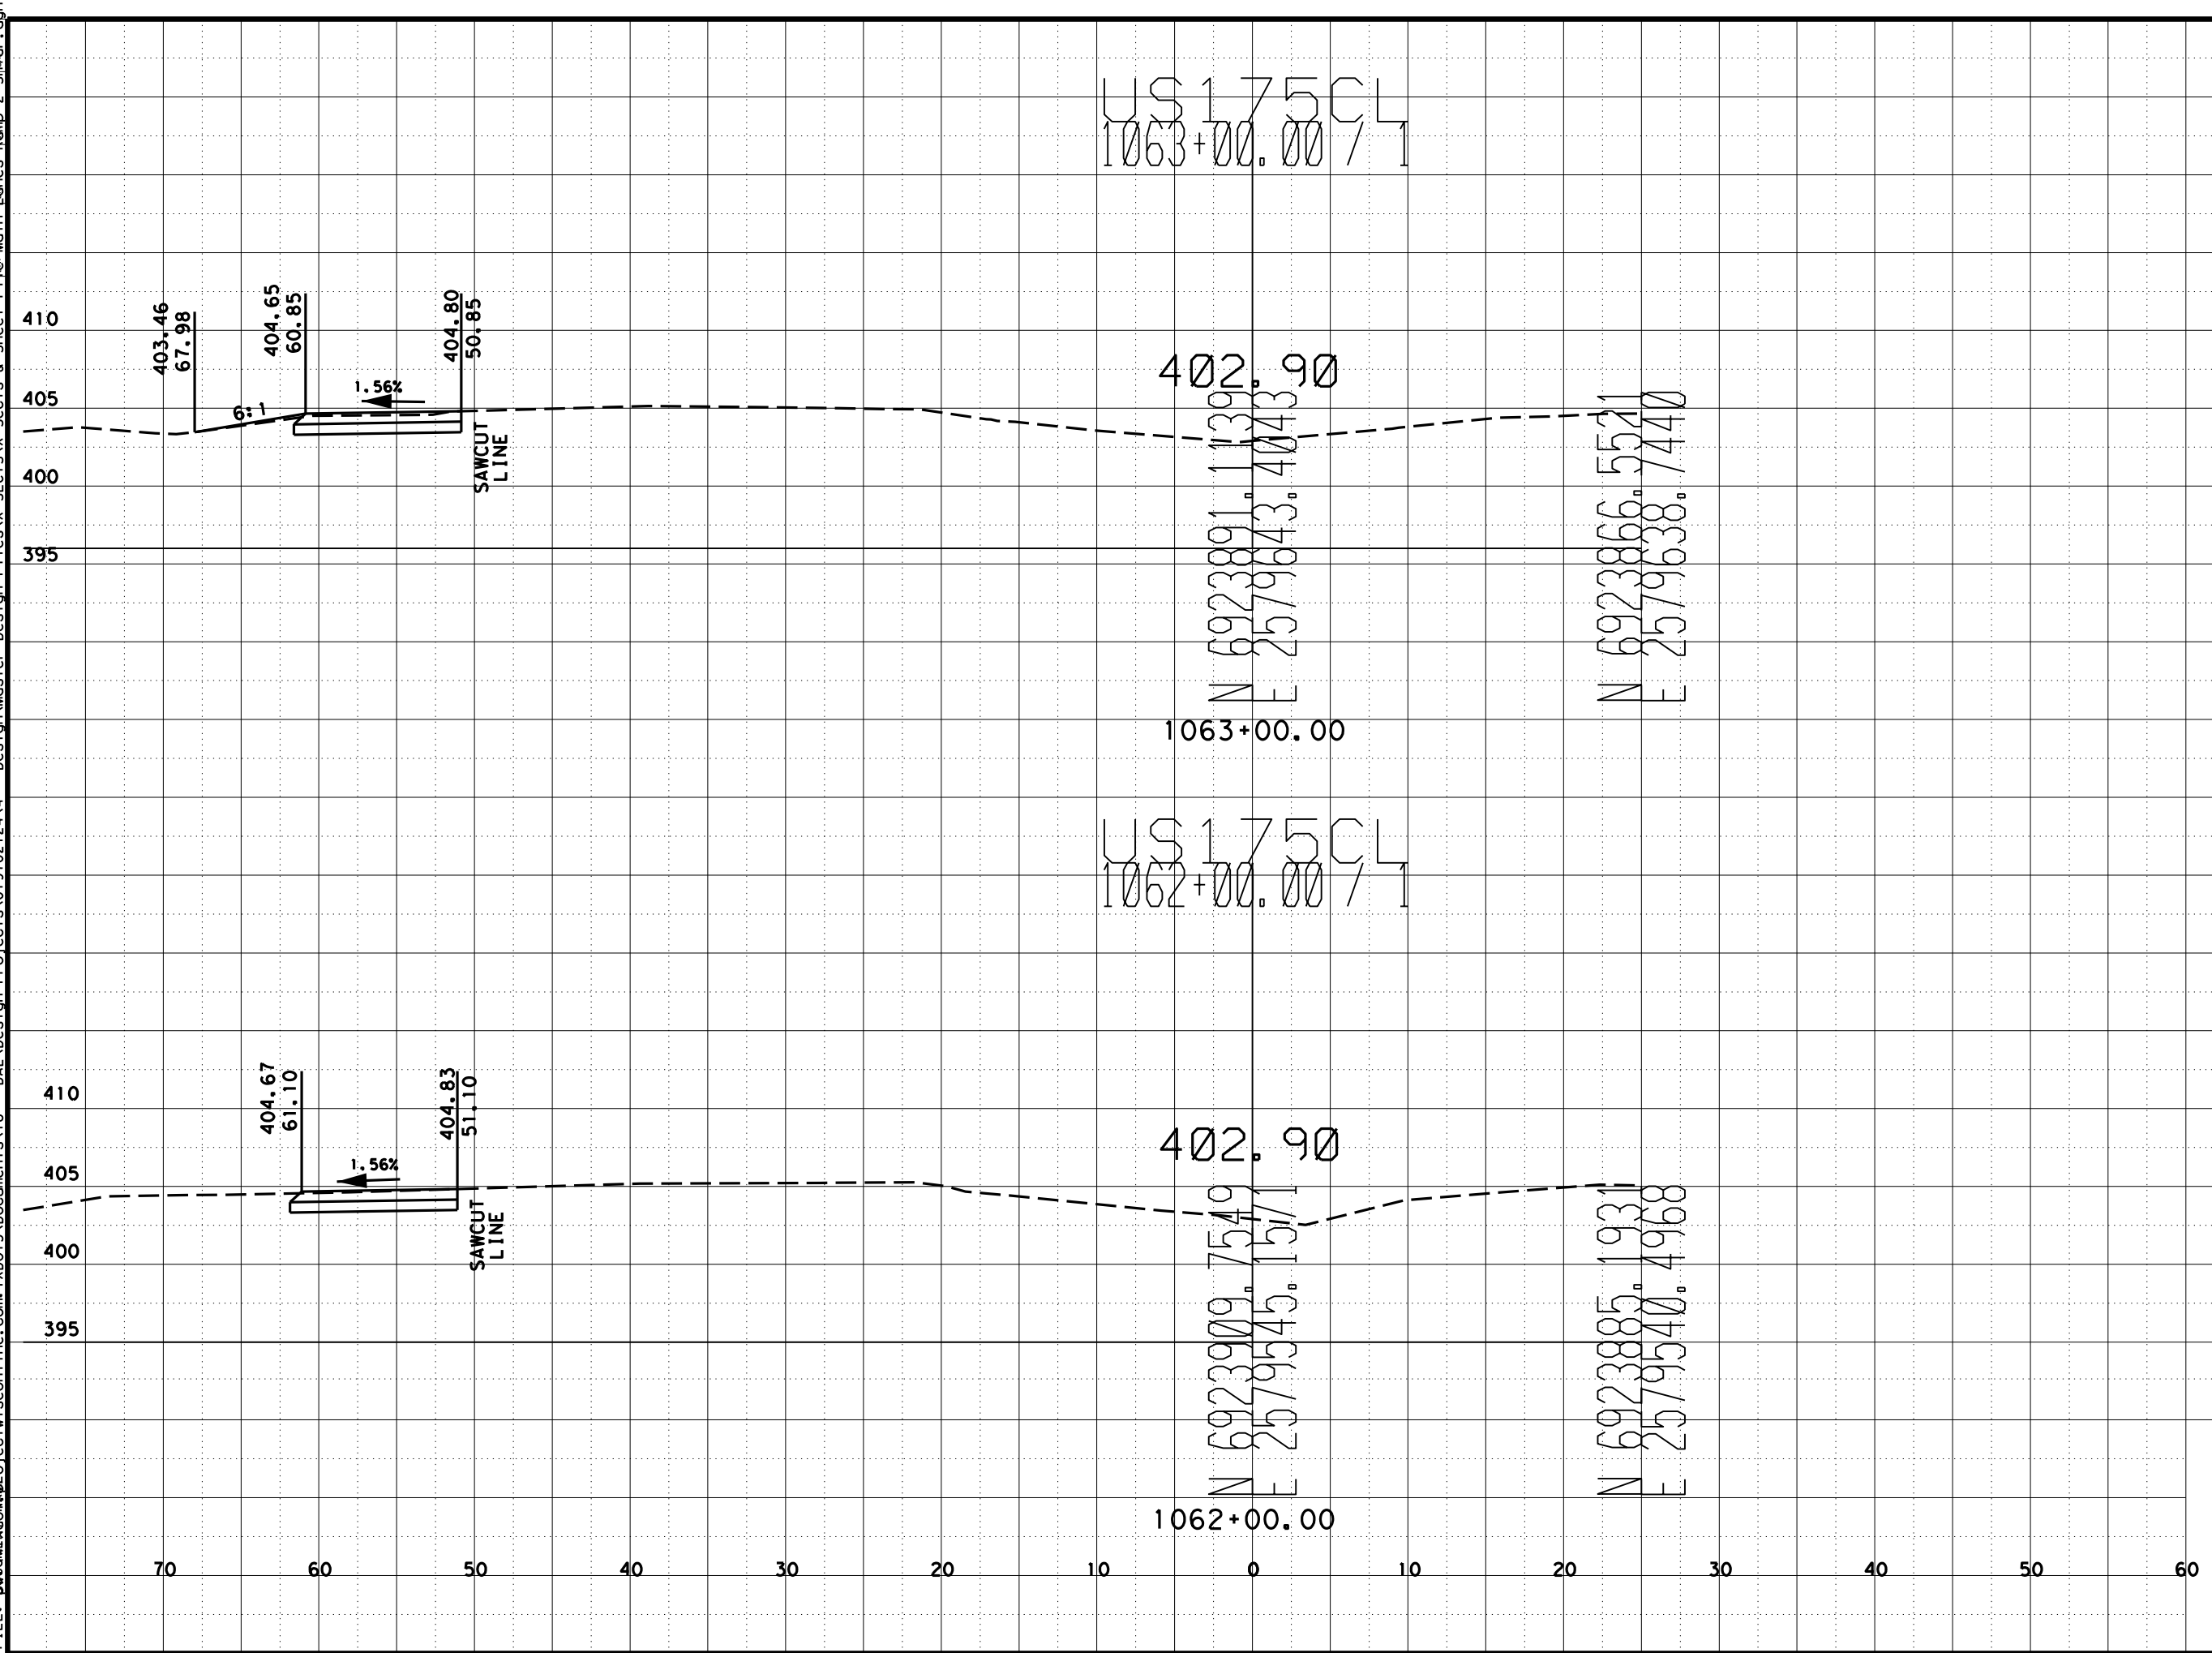

CONT	SECT	JOB	HIGHWAY
0197	02	124, etc.	US 175
DIST	COUNTY	SHEET NO.	
DAL	DALLAS, ETC.	6	

DATE: 09/02/2020 5:09:58 PM  
 FILE: D:\DOCUMENTS\PROJECTS\18 - DAL\Design Projects\019702124\4 - DesignMaster Design Files\X-SECTS\X-Sects & Sheet Files\Main Lanes Ramp 2 Shldr.dgn

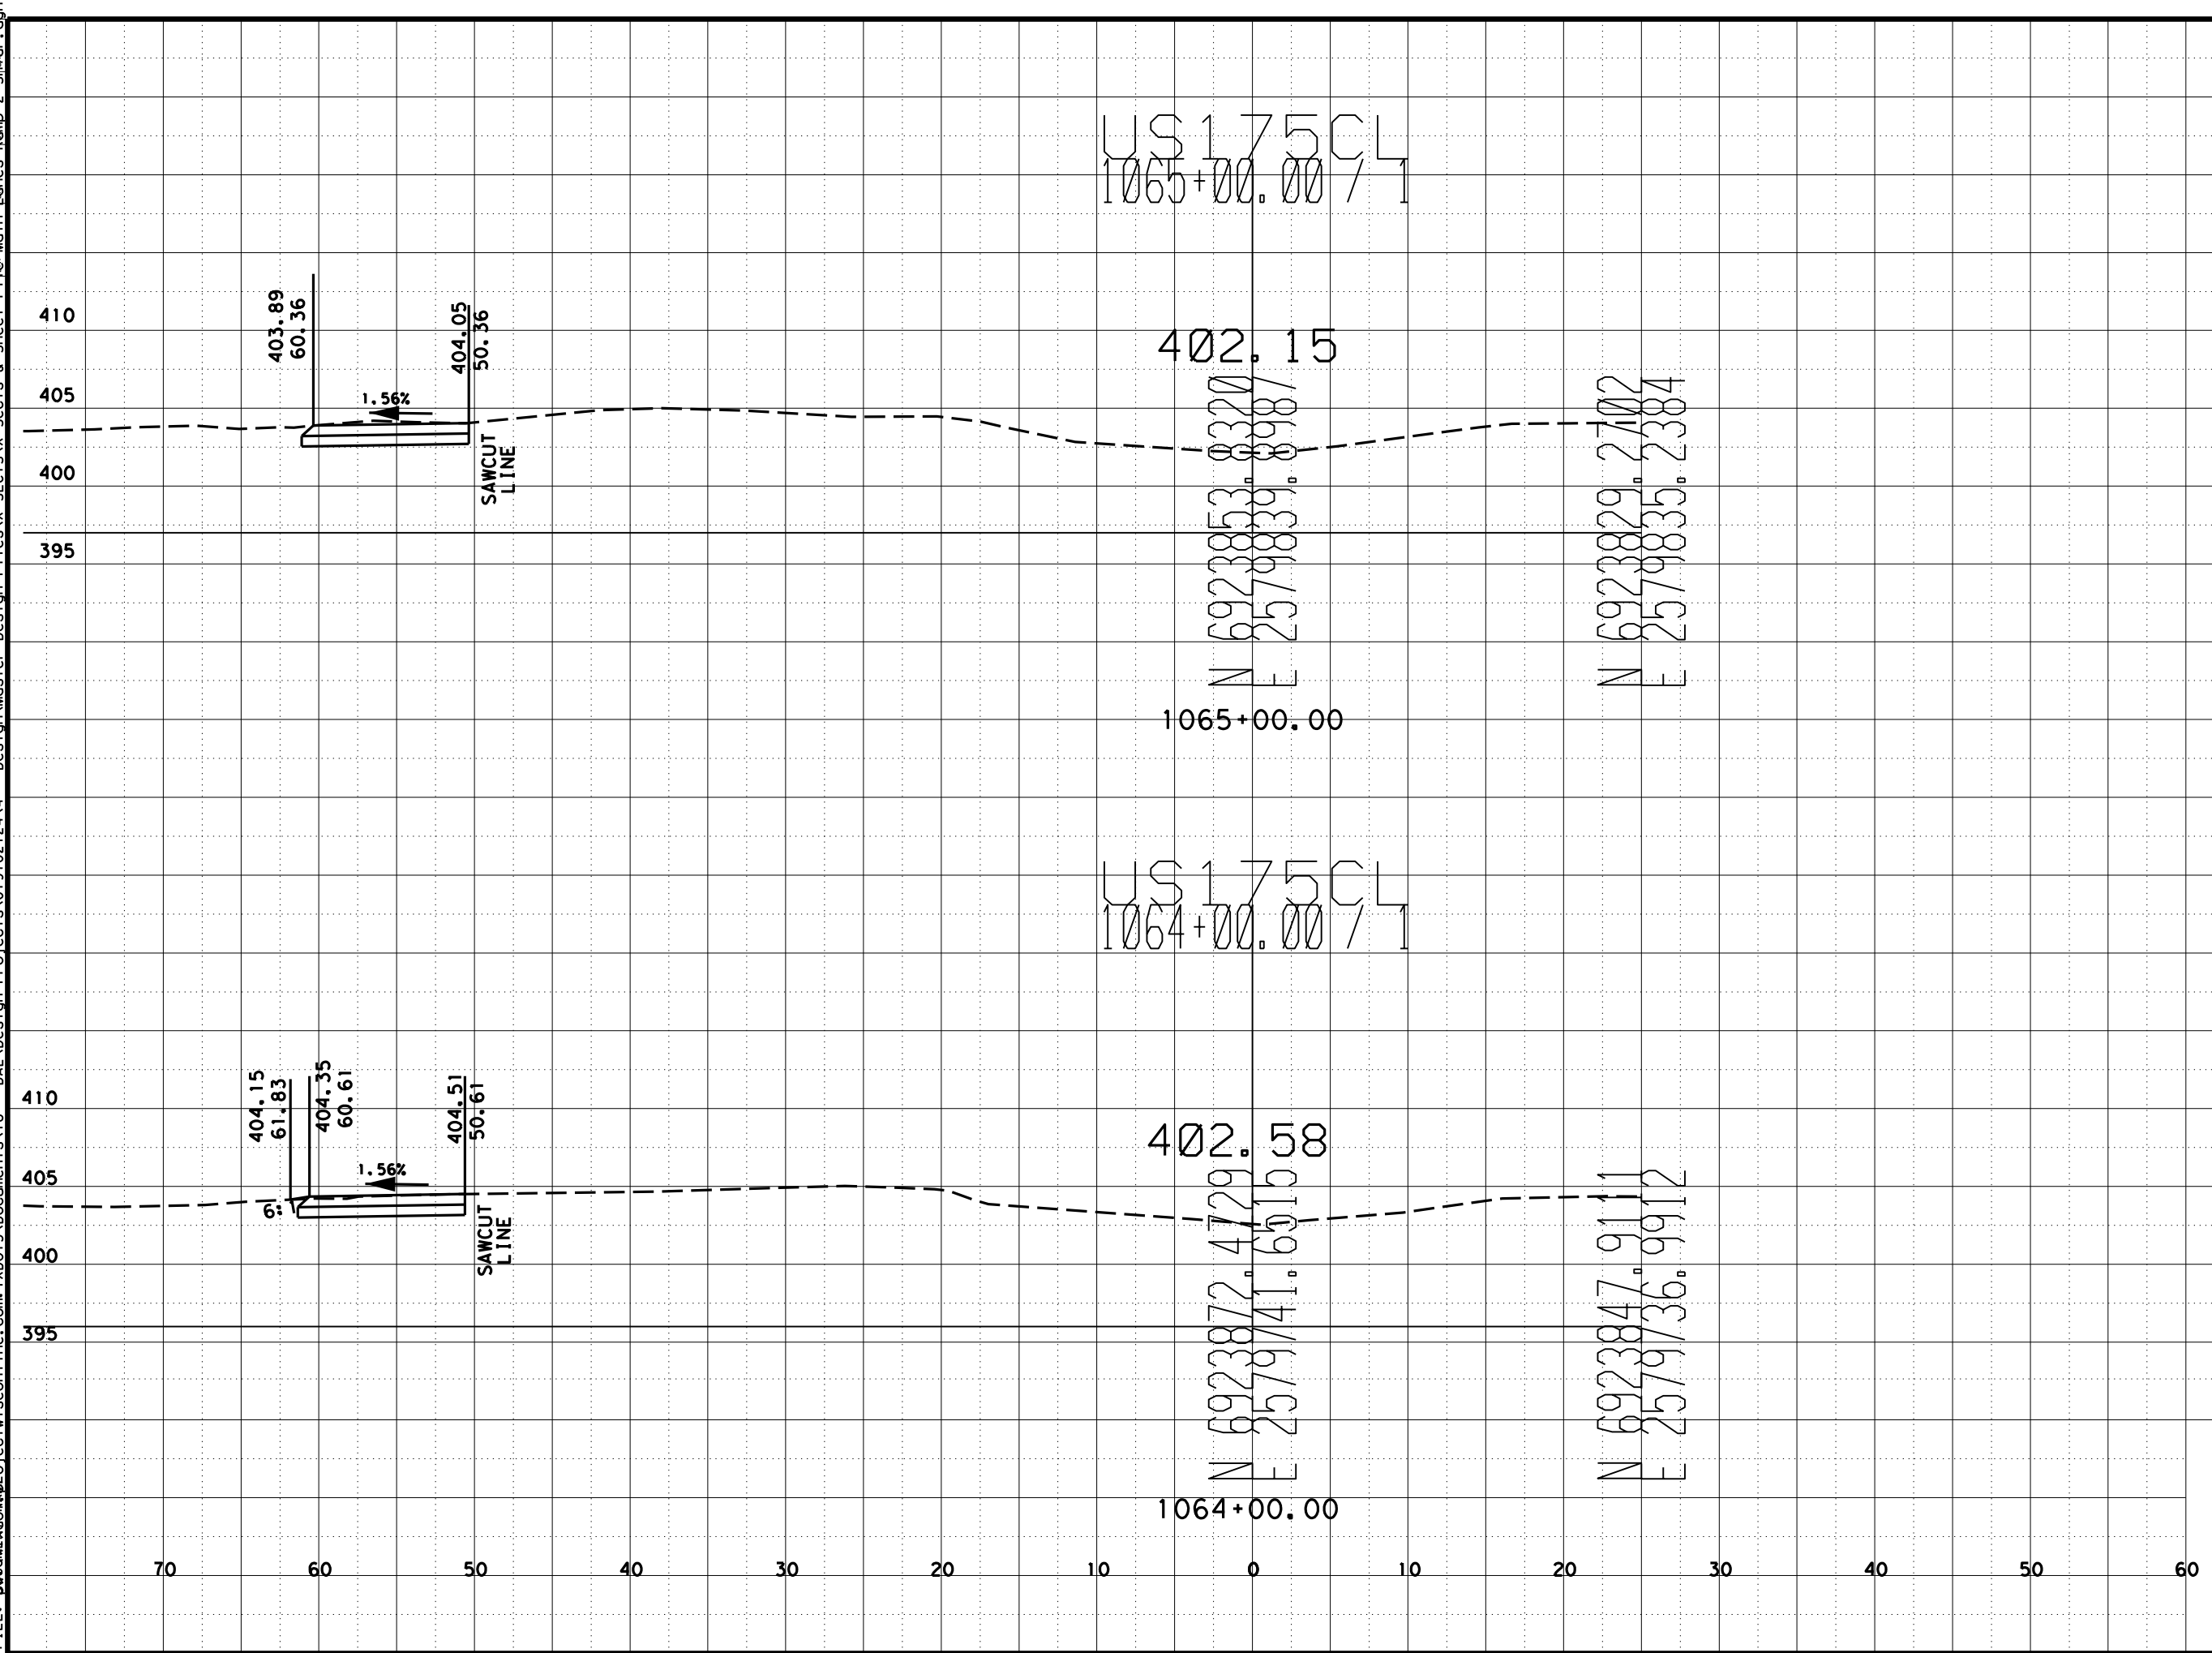

SHEET 7 OF 7

CONT	SECT	JOB	HIGHWAY
0197	02	124, etc.	US 175
DIST	COUNTY		SHEET NO.
DAL	DALLAS, ETC.		7