



CROSS SECTIONS PRAMP

White Hawk
ENGINEERING AND DESIGN

309 SOUTH JUPITER ROAD, SUITE 200
ALLEN, TX 75002
P:(469)342-6844
FIRM NUMBER: 12698
Copyright 2019



| | | | |
|-------------------|-------------|---------|-------------|
| FED. RD. DIV. NO. | PROJECT NO. | | SHEET NO. |
| 6 | | | |
| STATE | STATE DIST. | COUNTY | |
| TEXAS | FTW | TARRANT | |
| CONT. | SECT. | JOB | HIGHWAY NO. |
| 0008 | 13 | 234 | IH 20 |

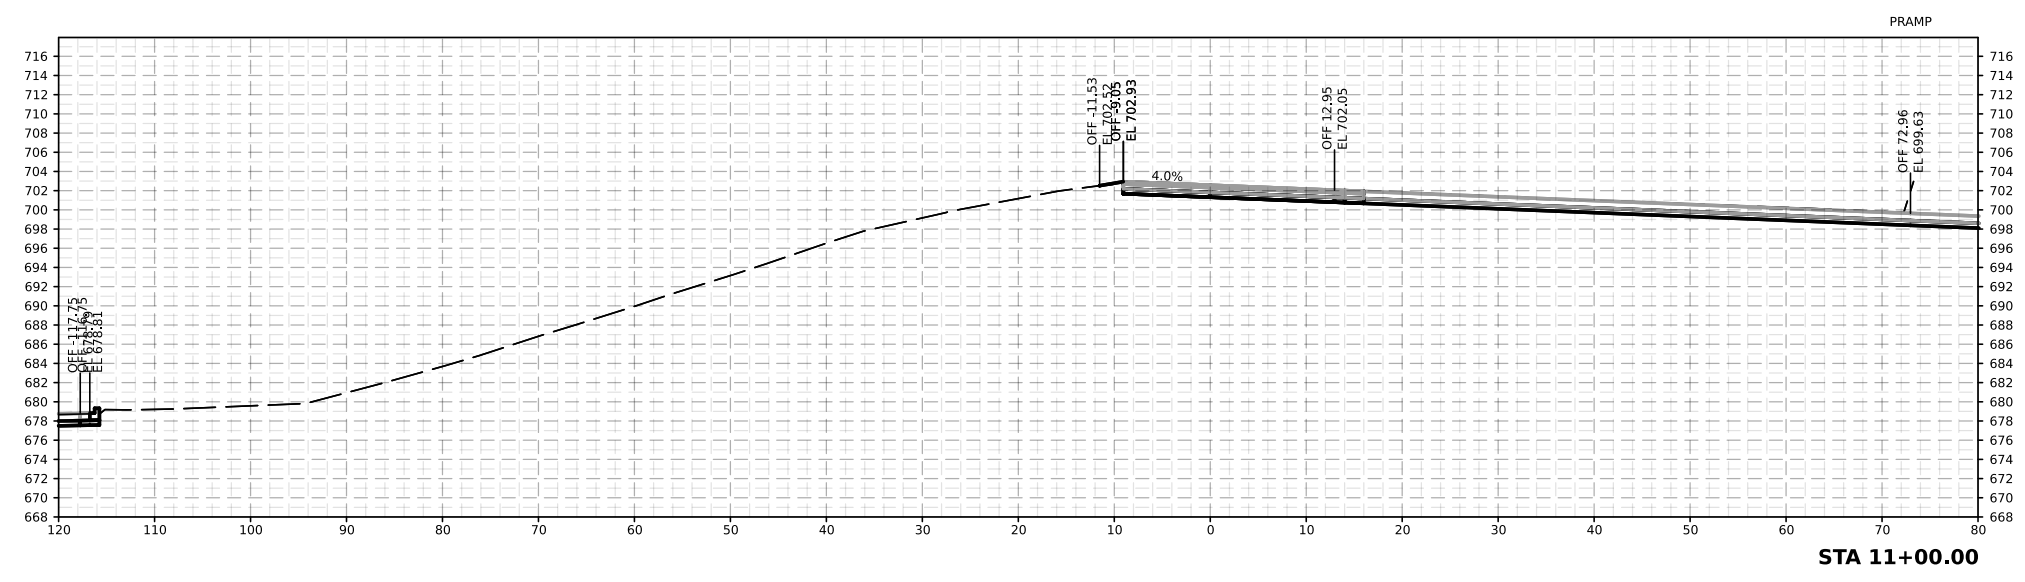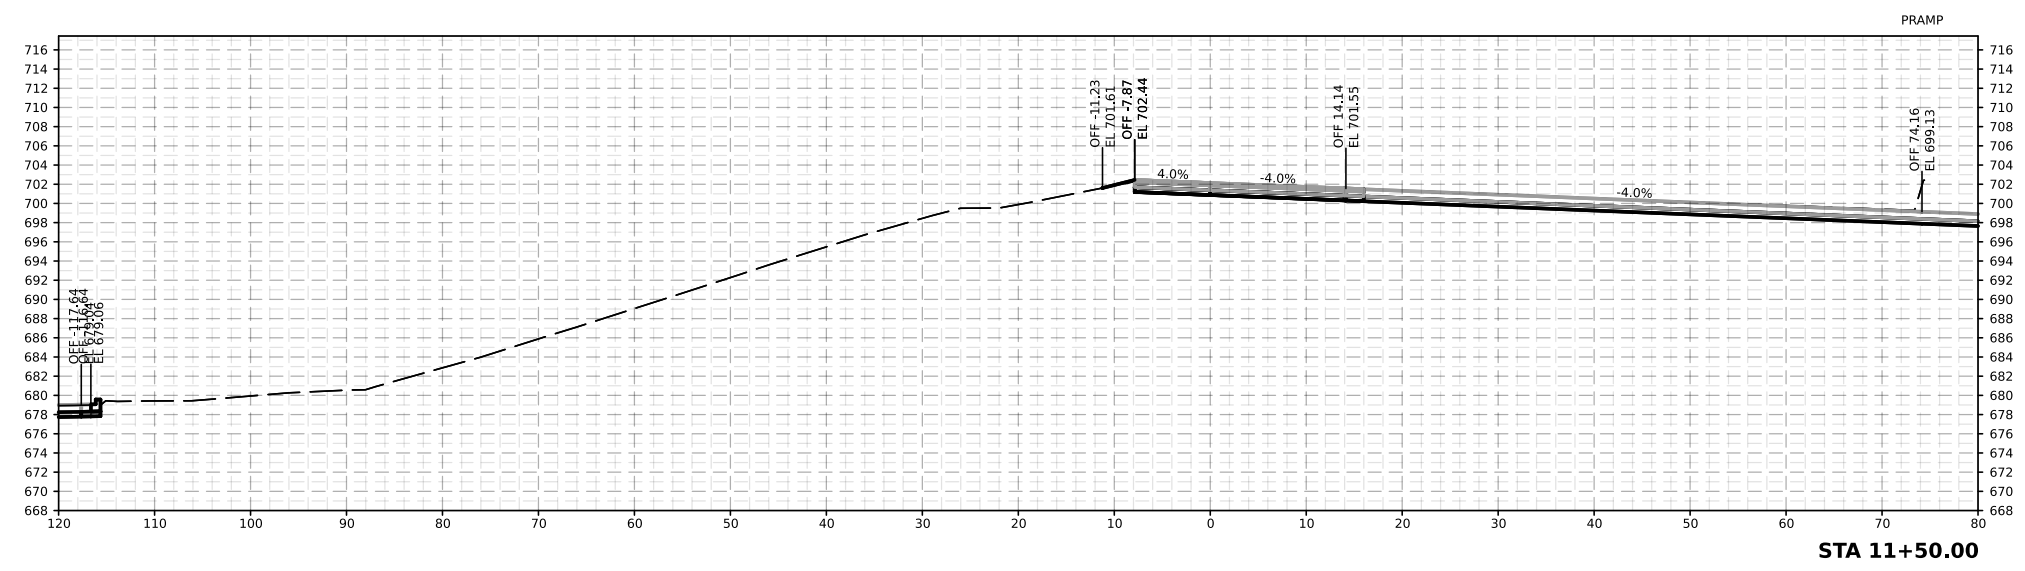



CROSS SECTIONS PRAMP

White Hawk
ENGINEERING AND DESIGN

309 SOUTH JUPITER ROAD, SUITE 200
ALLEN, TX 75002
P: (469) 342-6844
FIRM NUMBER: 12698
Copyright 2019



| | | | |
|-------------------|-------------|---------|-------------|
| FED. RD. DIV. NO. | PROJECT NO. | | SHEET NO. |
| 6 | | | |
| STATE | STATE DIST. | COUNTY | |
| TEXAS | FTW | TARRANT | |
| CONT. | SECT. | JOB | HIGHWAY NO. |
| 0008 | 13 | 234 | IH 20 |

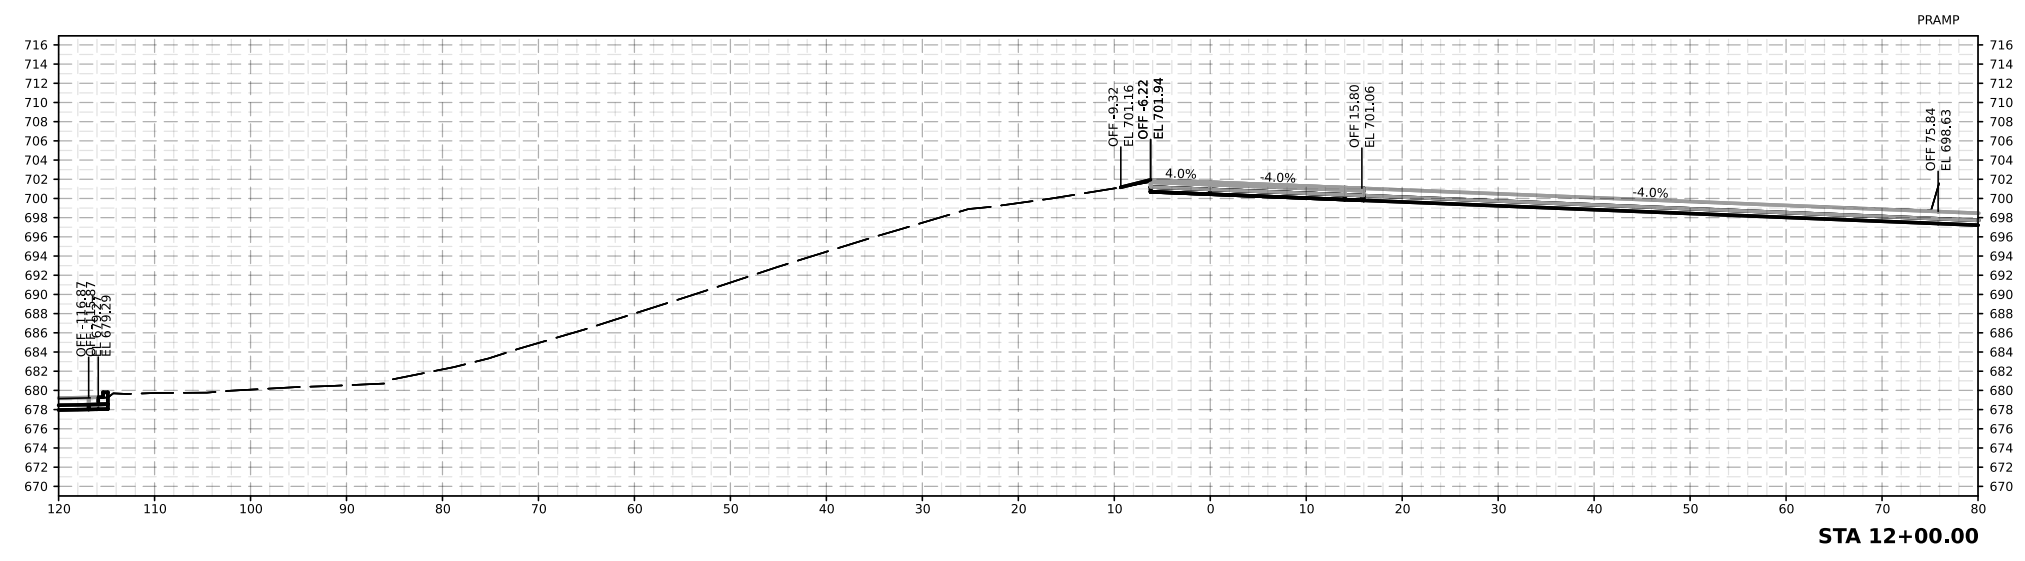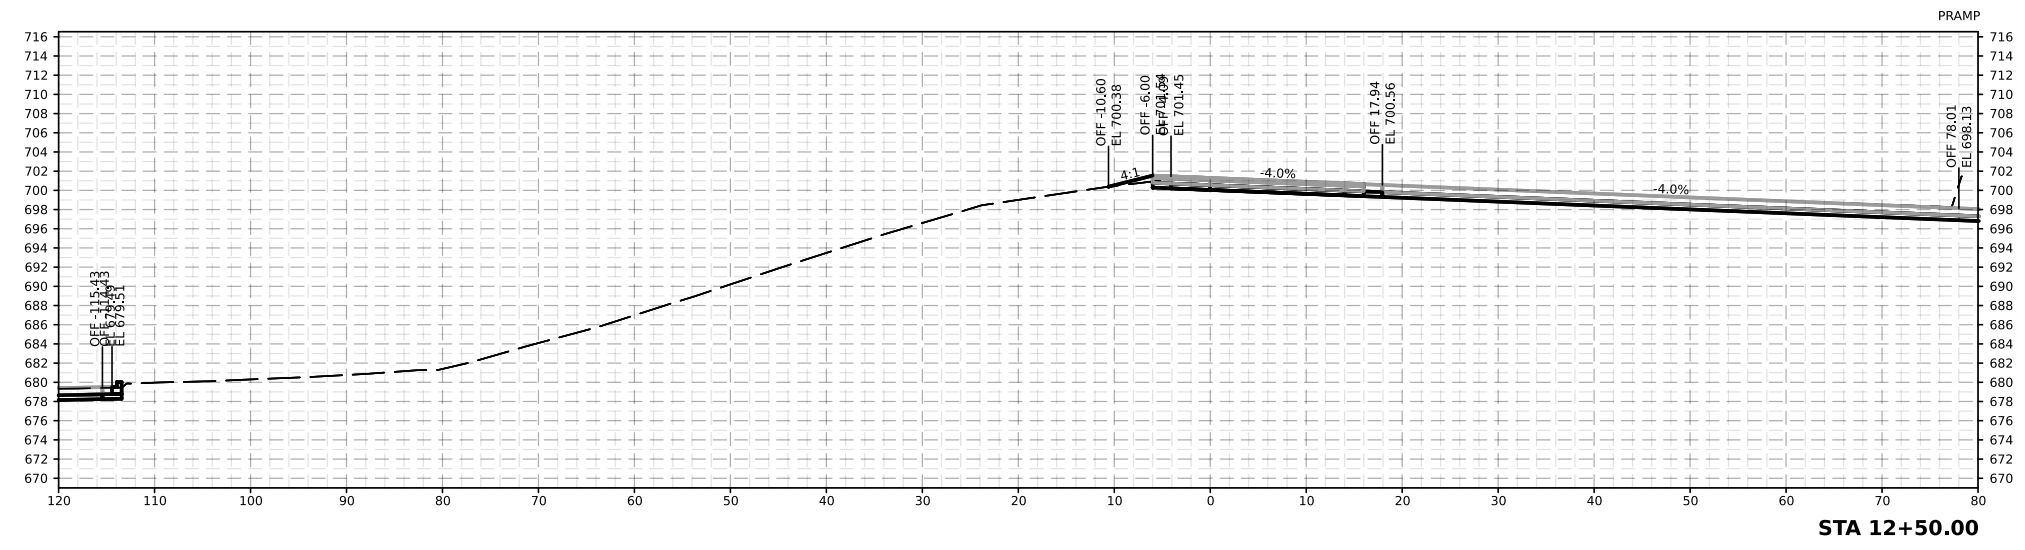



CROSS SECTIONS PRAMP

White Hawk
ENGINEERING AND DESIGN

309 SOUTH JUPITER ROAD, SUITE 200
ALLEN, TX 75002
P:(469)342-6844
FIRM NUMBER: 12698
Copyright 2019



| | | | |
|-------------------|-------------|---------|-------------|
| FED. RD. DIV. NO. | PROJECT NO. | | SHEET NO. |
| 6 | | | |
| STATE | STATE DIST. | COUNTY | |
| TEXAS | FTW | TARRANT | |
| CONT. | SECT. | JOB | HIGHWAY NO. |
| 0008 | 13 | 234 | IH 20 |

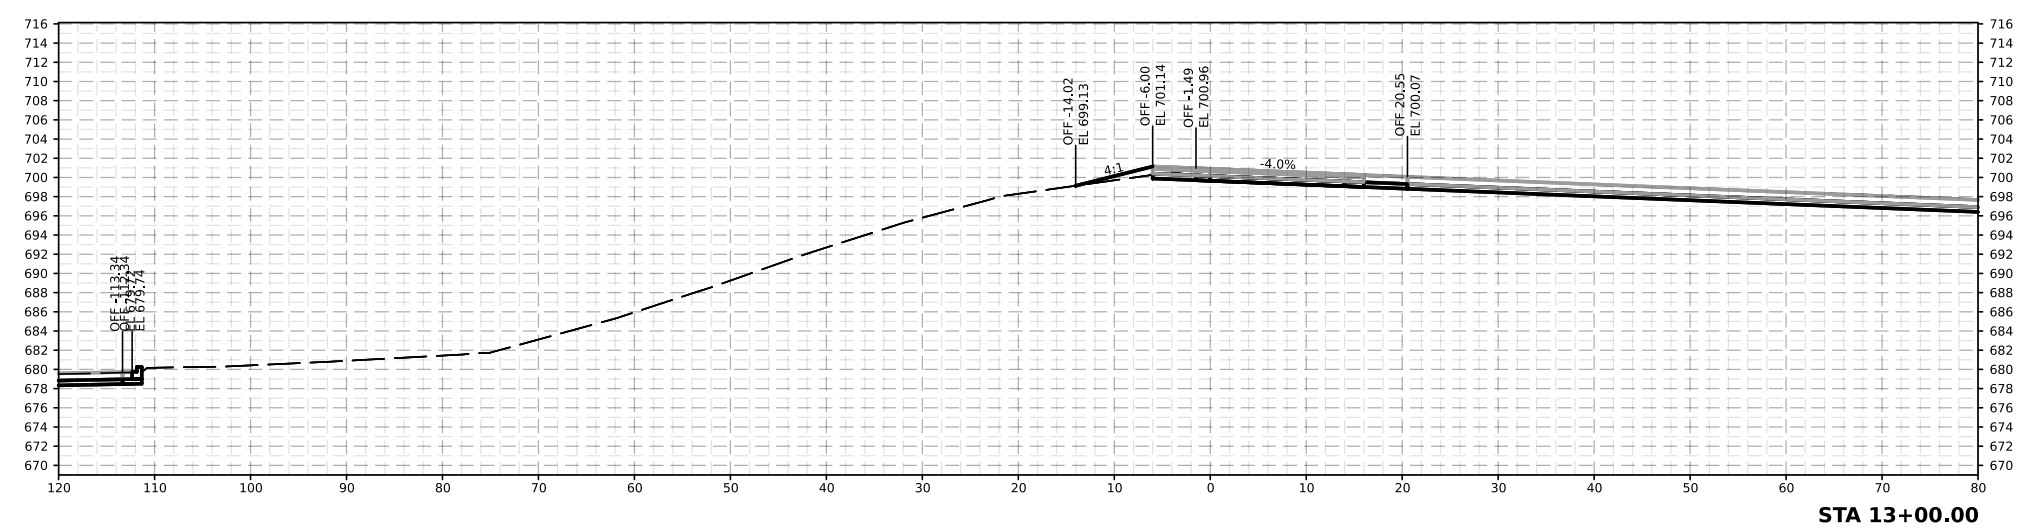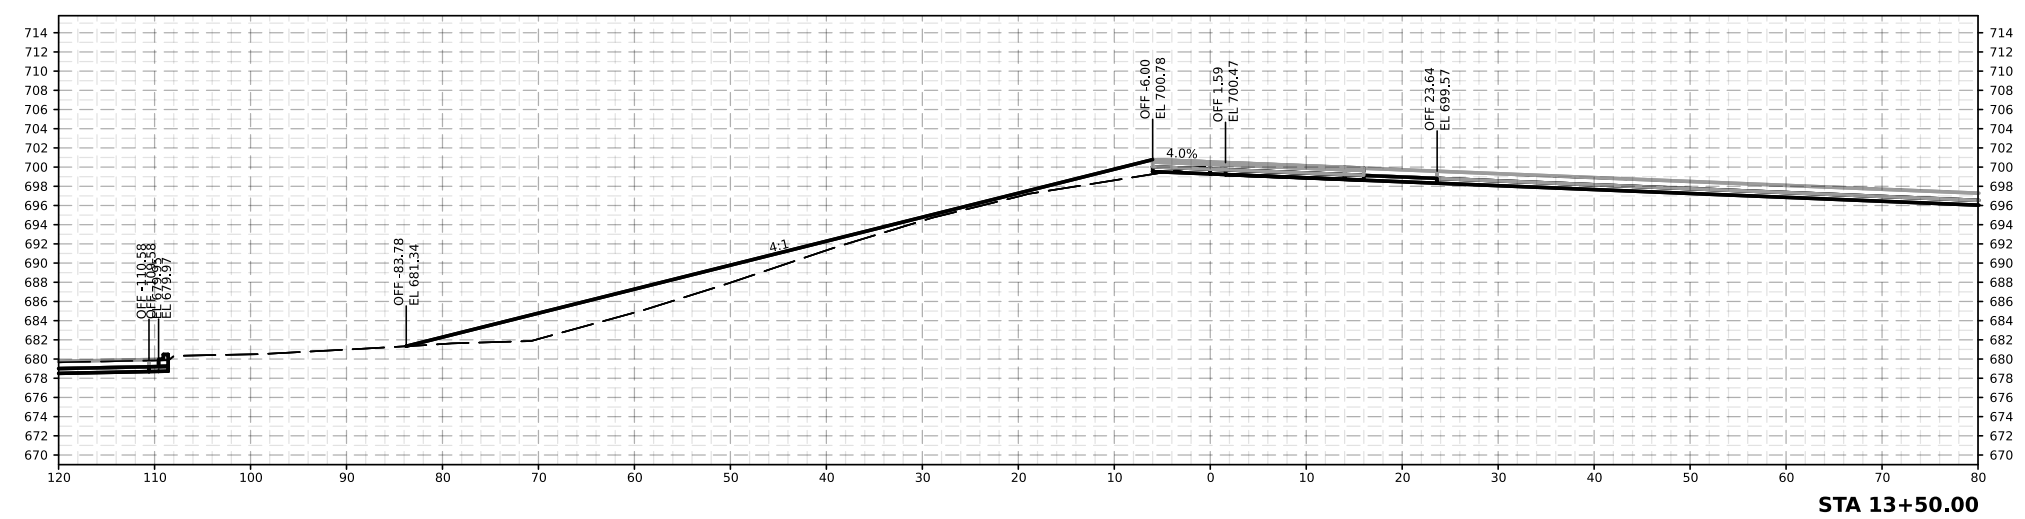



CROSS SECTIONS PRAMP

White Hawk
ENGINEERING AND DESIGN

309 SOUTH JUPITER ROAD, SUITE 200
ALLEN, TX 75002
P:(469)342-8844
FIRM NUMBER: 12698
Copyright 2019



| | | | |
|-------------------|-------------|---------|-------------|
| FED. RD. DIV. NO. | PROJECT NO. | | SHEET NO. |
| 6 | | | |
| STATE | STATE DIST. | COUNTY | |
| TEXAS | FTW | TARRANT | |
| CONT. | SECT. | JOB | HIGHWAY NO. |
| 0008 | 13 | 234 | IH 20 |

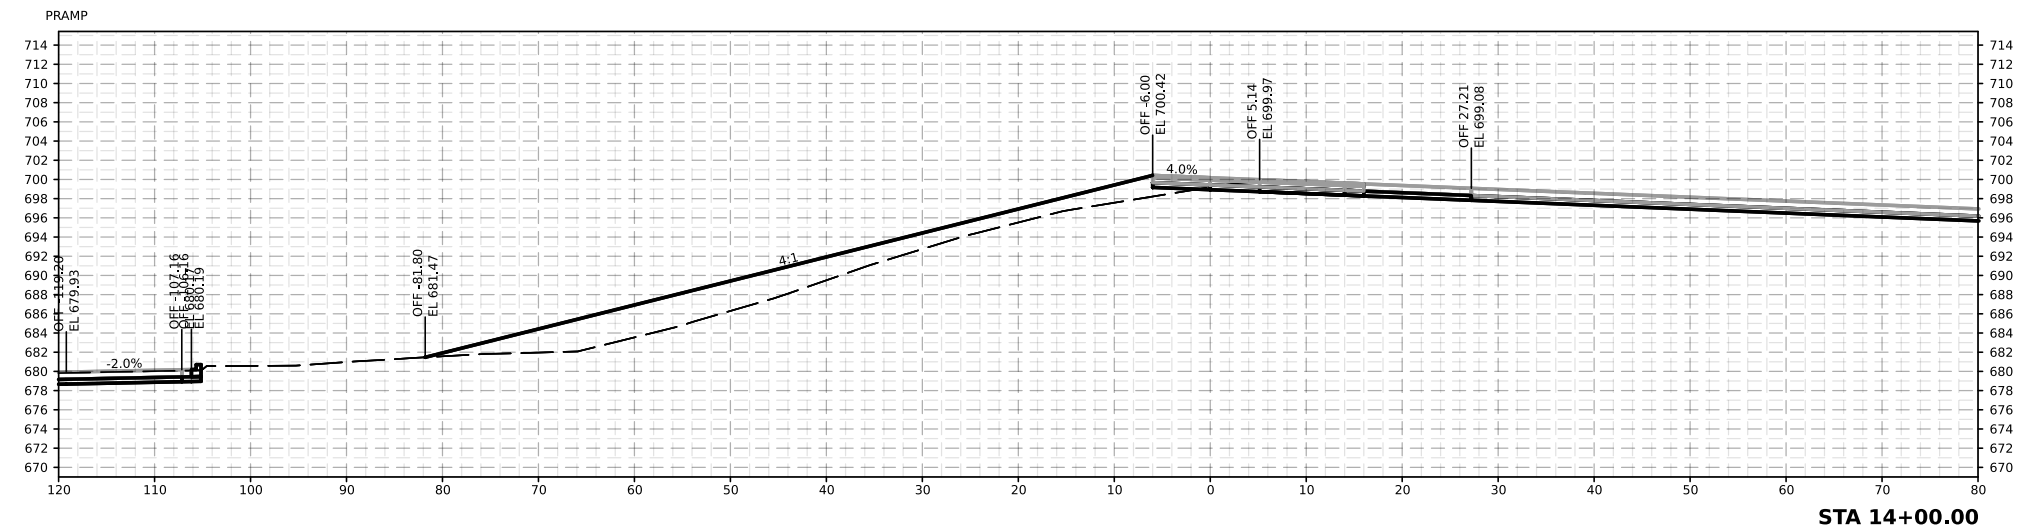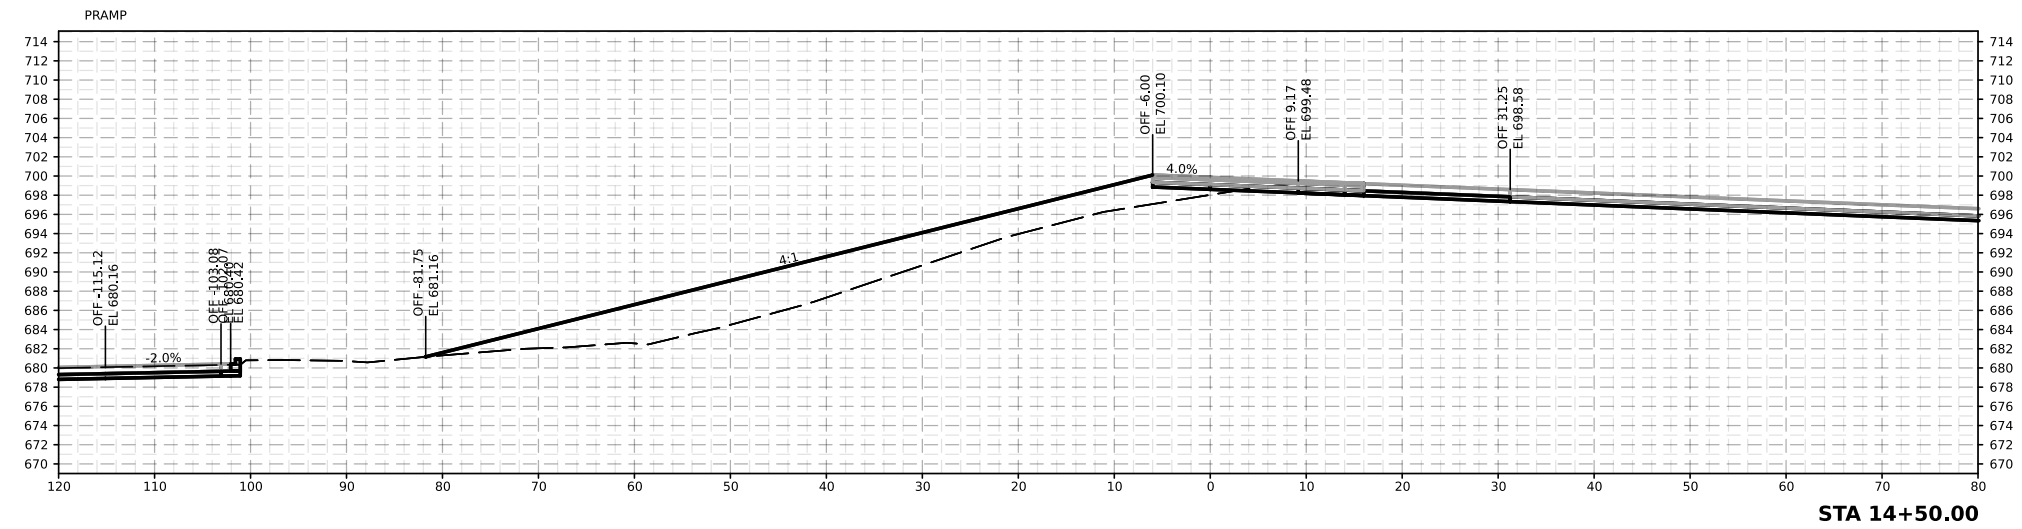



CROSS SECTIONS
PRAMP

White Hawk
ENGINEERING AND DESIGN

309 SOUTH JUPITER ROAD, SUITE 200
ALLEN, TX 75002
P: (469) 342-6844
FIRM NUMBER: 12698
Copyright 2019



| | | | |
|-------------------|-------------|---------|-------------|
| FED. RD. DIV. NO. | PROJECT NO. | | SHEET NO. |
| 6 | | | |
| STATE | STATE DIST. | COUNTY | |
| TEXAS | FTW | TARRANT | |
| CONT. | SECT. | JOB | HIGHWAY NO. |
| 0008 | 13 | 234 | IH 20 |

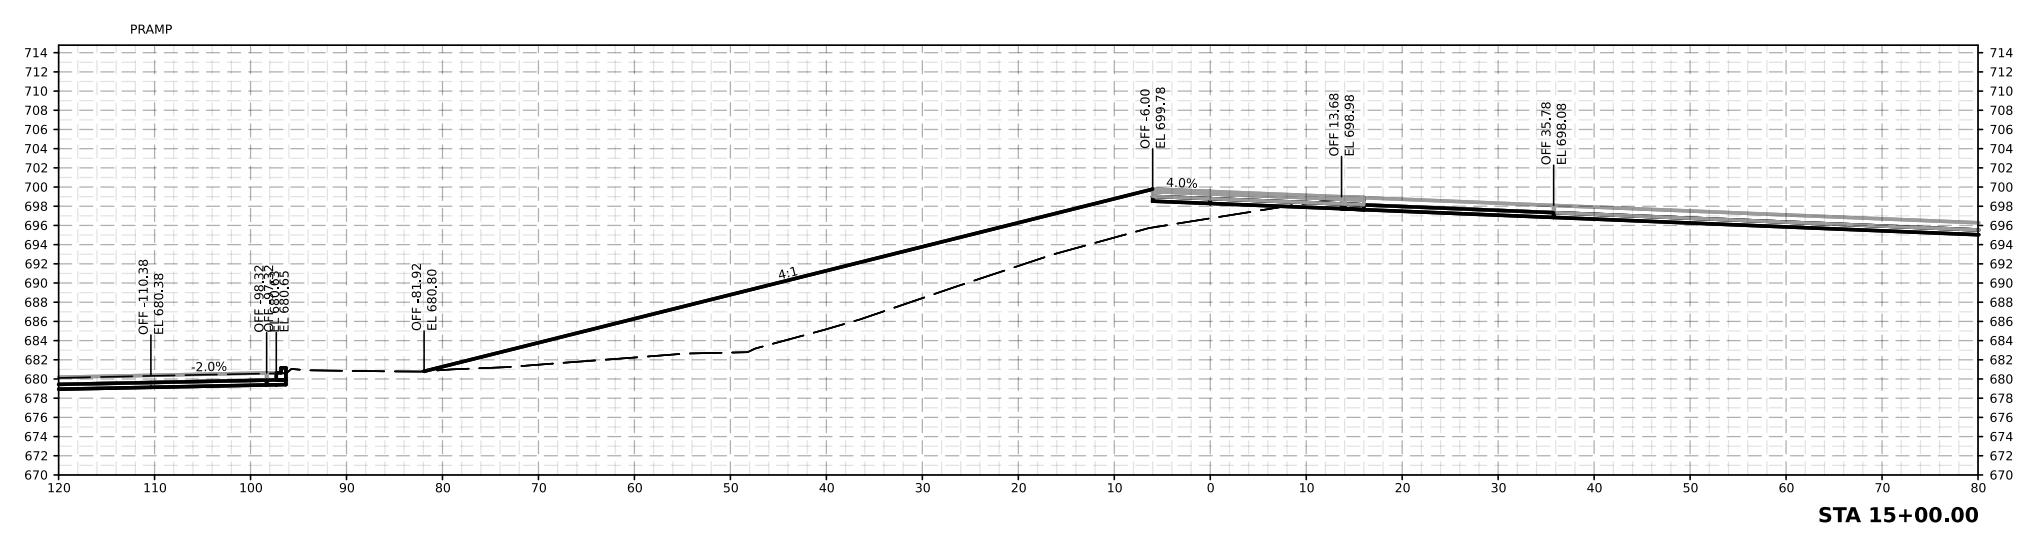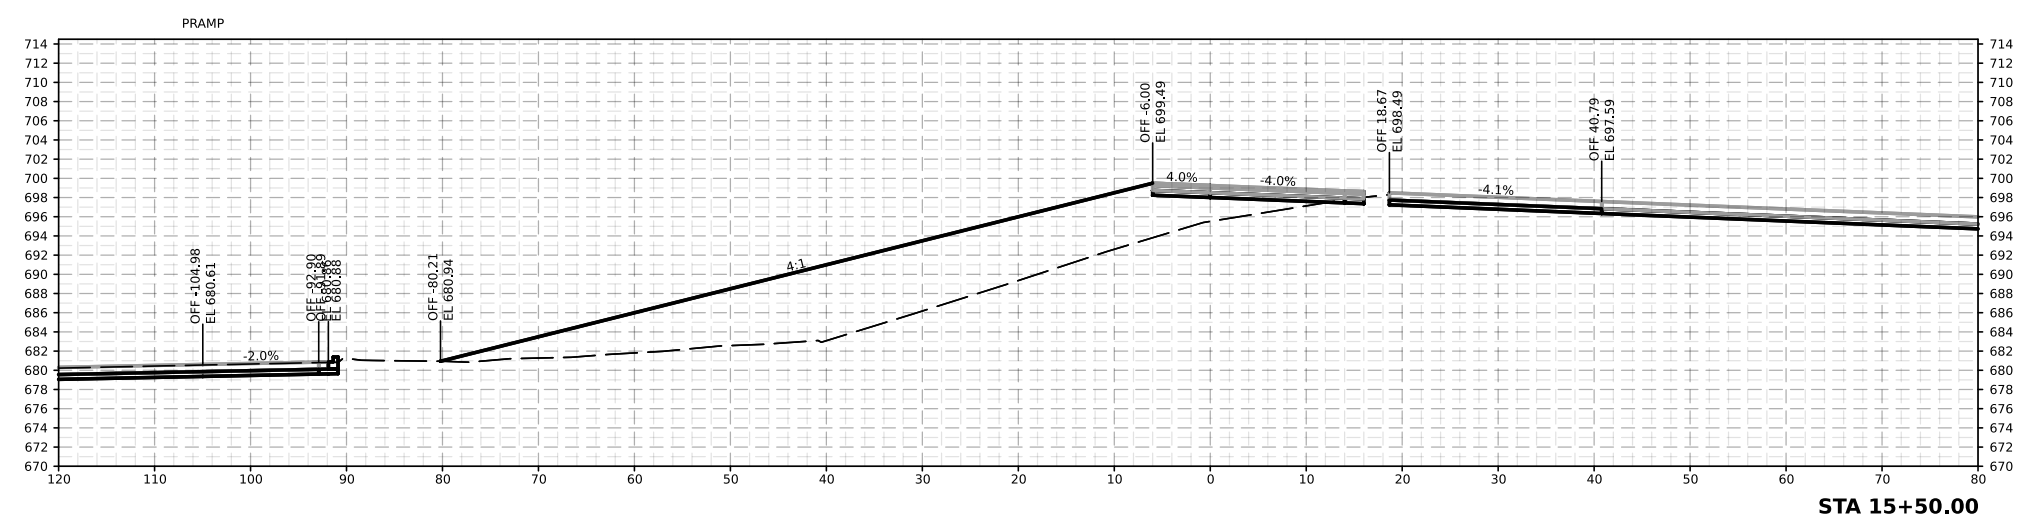



CROSS SECTIONS
PRAMP

White Hawk
ENGINEERING AND DESIGN

309 SOUTH JUPITER ROAD, SUITE 200
ALLEN, TX 75002
P:(469)342-8844
FIRM NUMBER: 12698
Copyright 2019



| | | | |
|-------------------|-------------|---------|-------------|
| FED. RD. DIV. NO. | PROJECT NO. | | SHEET NO. |
| 6 | | | |
| STATE | STATE DIST. | COUNTY | |
| TEXAS | FTW | TARRANT | |
| CONT. | SECT. | JOB | HIGHWAY NO. |
| 0008 | 13 | 234 | IH 20 |


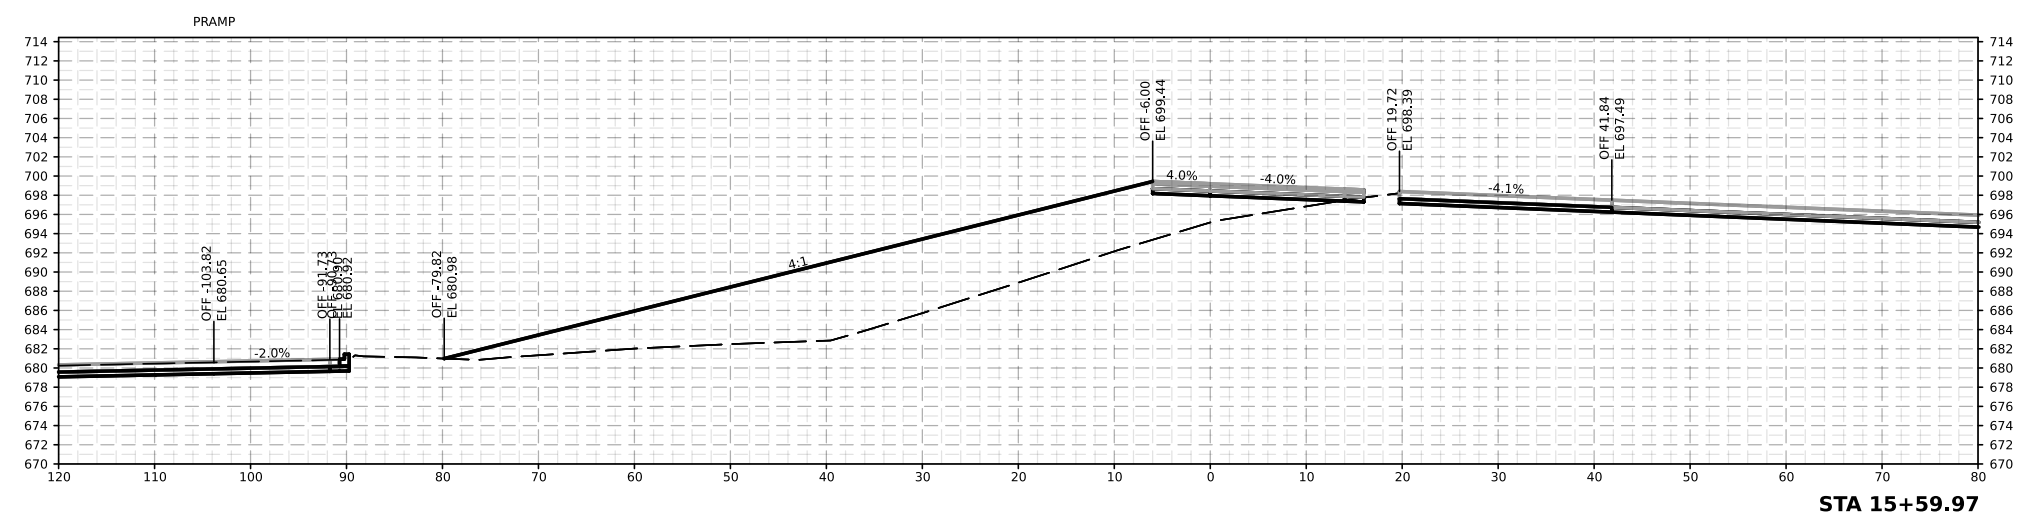
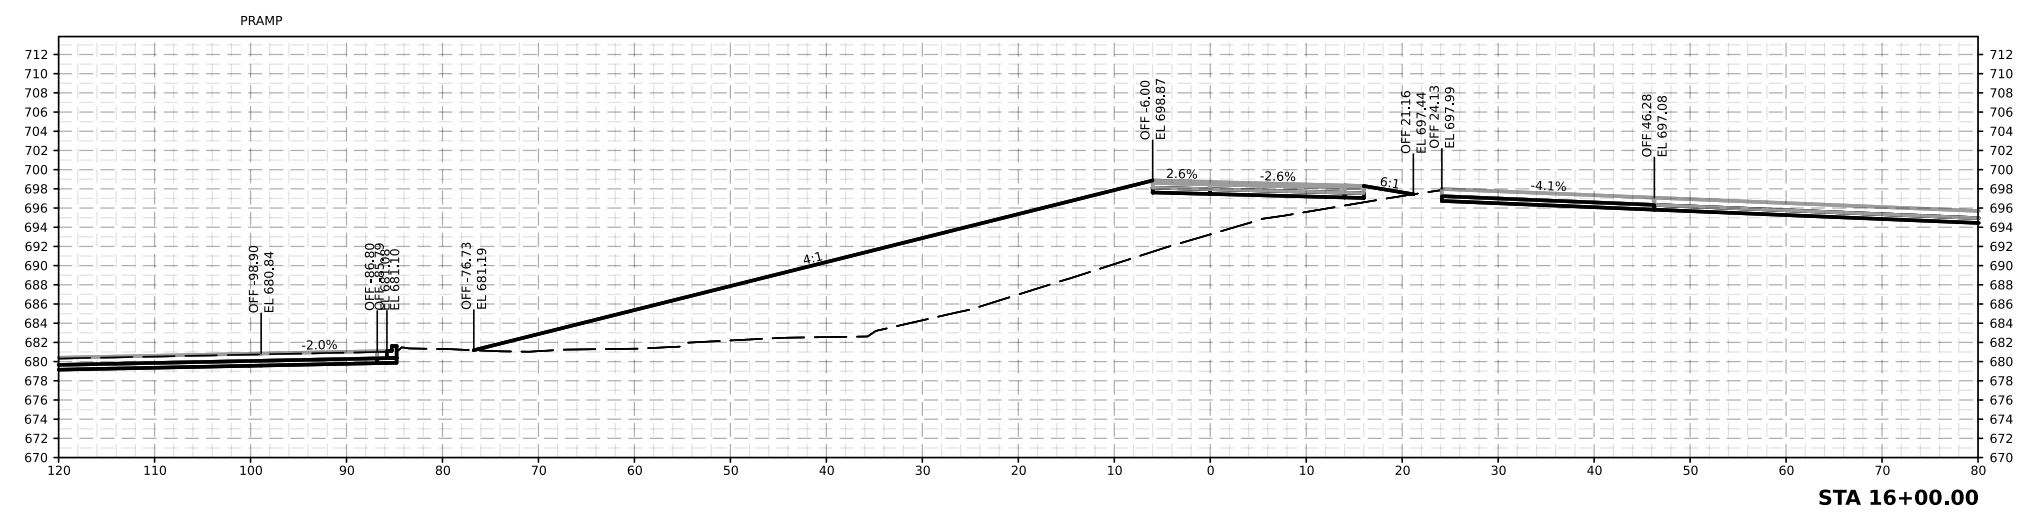


CROSS SECTIONS
PRAMP

White Hawk ENGINEERING AND DESIGN
 309 SOUTH JUPITER ROAD, SUITE 200
 ALLEN, TX 75002
 P:(469)342-8844
 FIRM NUMBER: 12698
 Copyright 2019



| | | | |
|-------------------|-------------|---------|-------------|
| FED. RD. DIV. NO. | PROJECT NO. | | SHEET NO. |
| 6 | | | |
| STATE | STATE DIST. | COUNTY | |
| TEXAS | FTW | TARRANT | |
| CONT. | SECT. | JOB | HIGHWAY NO. |
| 0008 | 13 | 234 | IH 20 |

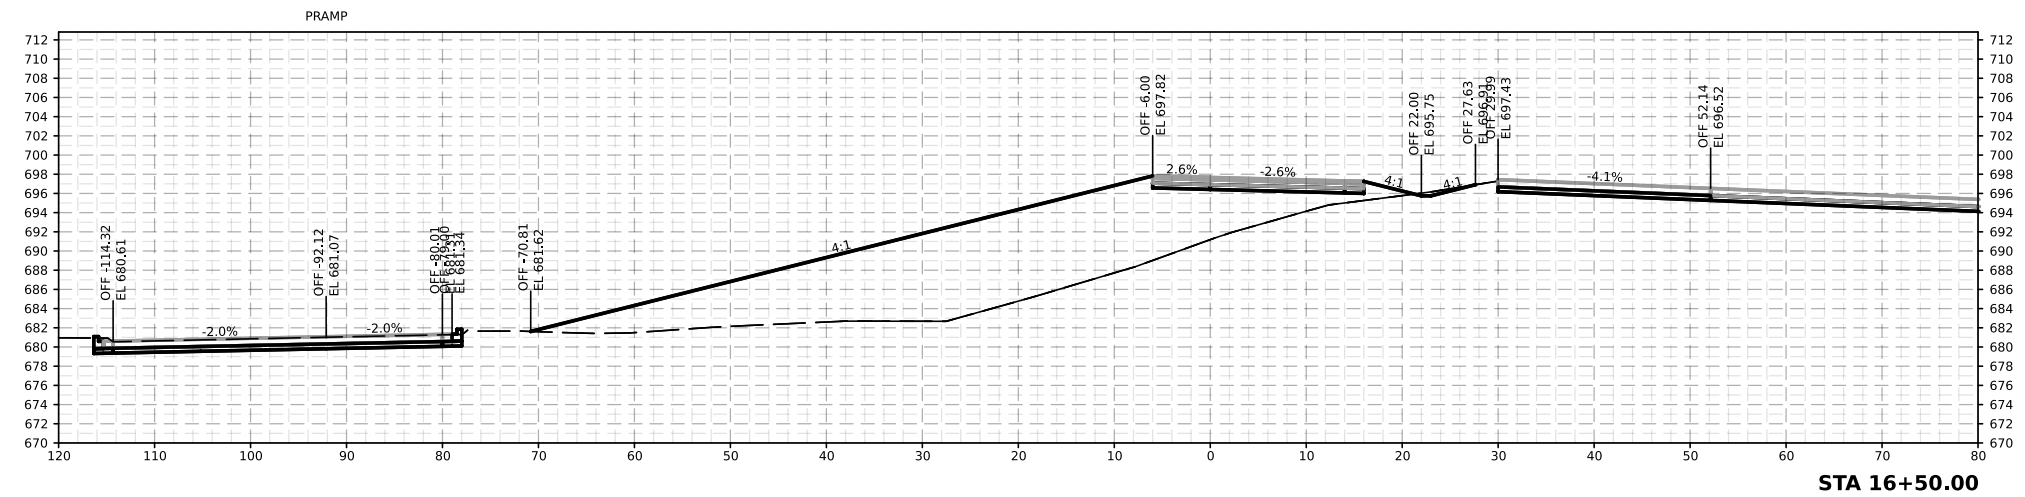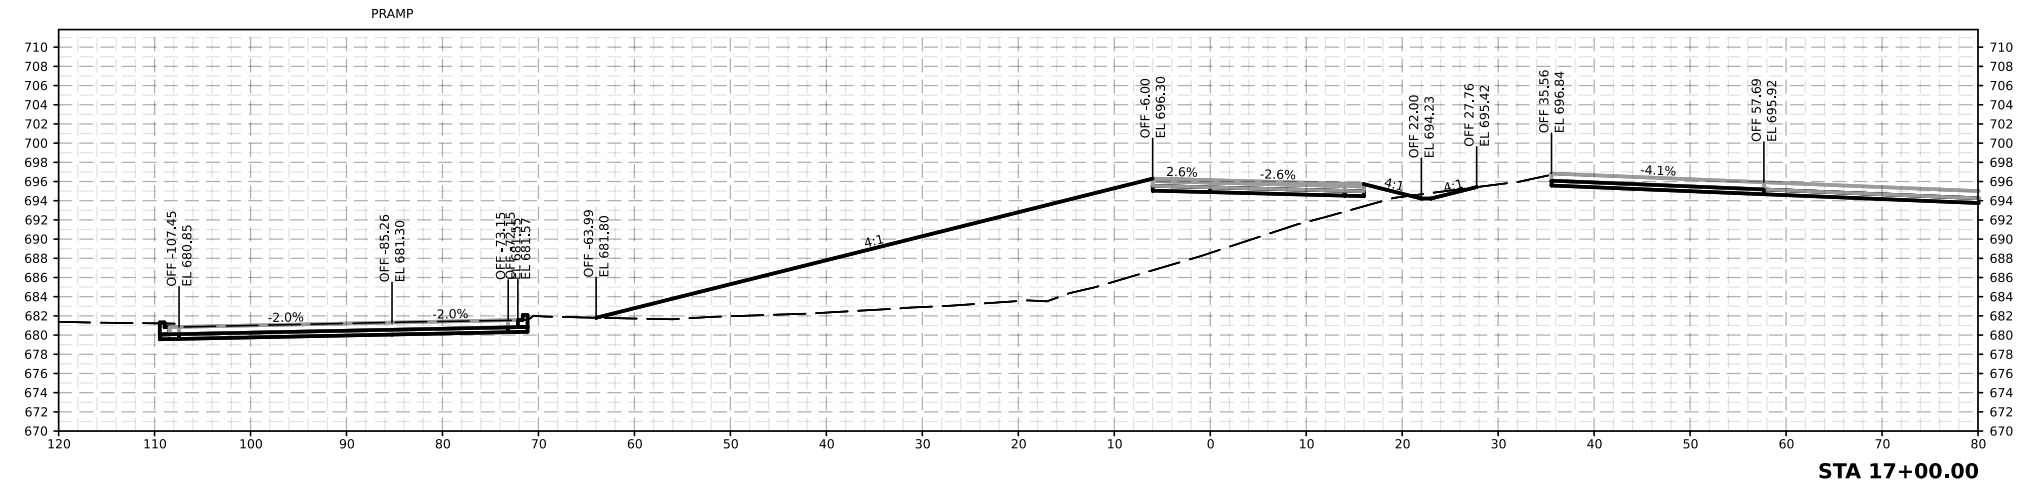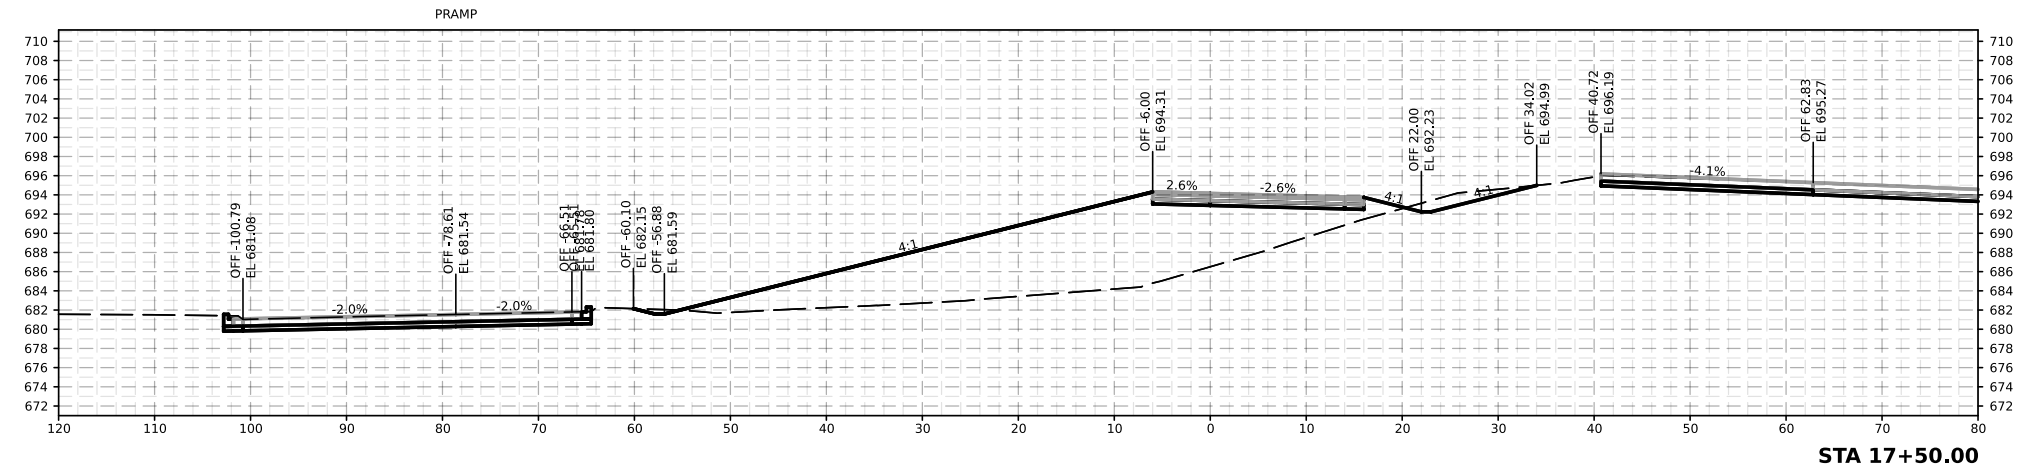




CROSS SECTIONS
PRAMP

White Hawk
ENGINEERING AND DESIGN

309 SOUTH JUPITER ROAD, SUITE 200
ALLEN, TX 75002
P:(469)342-8844
FIRM NUMBER: 12698
Copyright 2019



| | | | |
|-------------------|-------------|---------|-------------|
| FED. RD. DIV. NO. | PROJECT NO. | | SHEET NO. |
| 6 | | | |
| STATE | STATE DIST. | COUNTY | |
| TEXAS | FTW | TARRANT | |
| CONT. | SECT. | JOB | HIGHWAY NO. |
| 0008 | 13 | 234 | IH 20 |

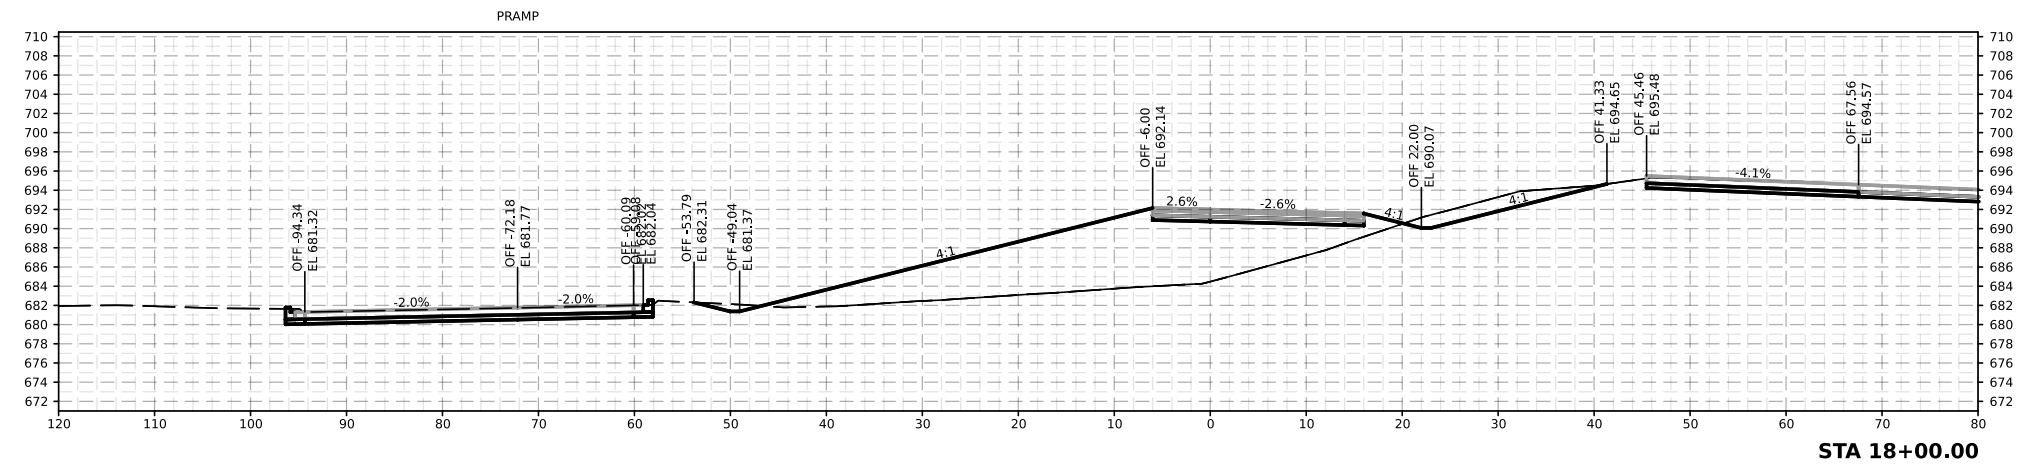
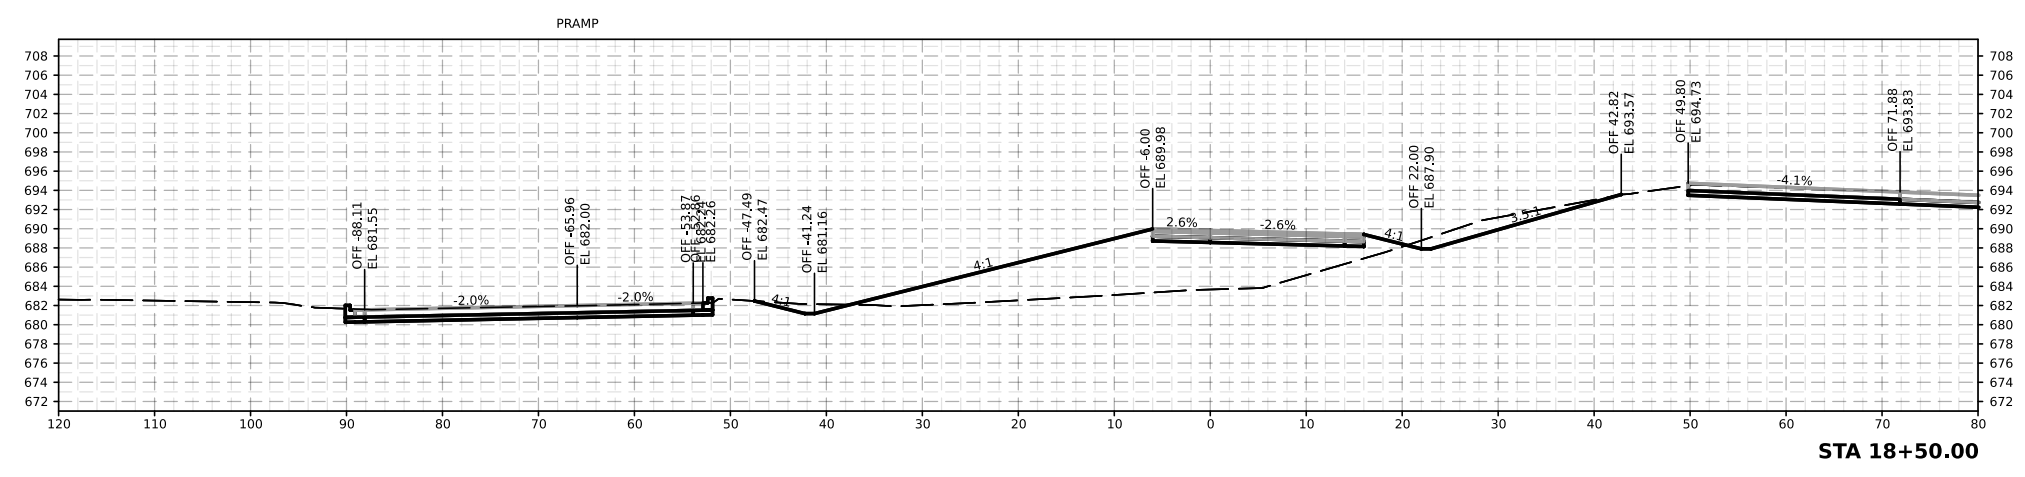
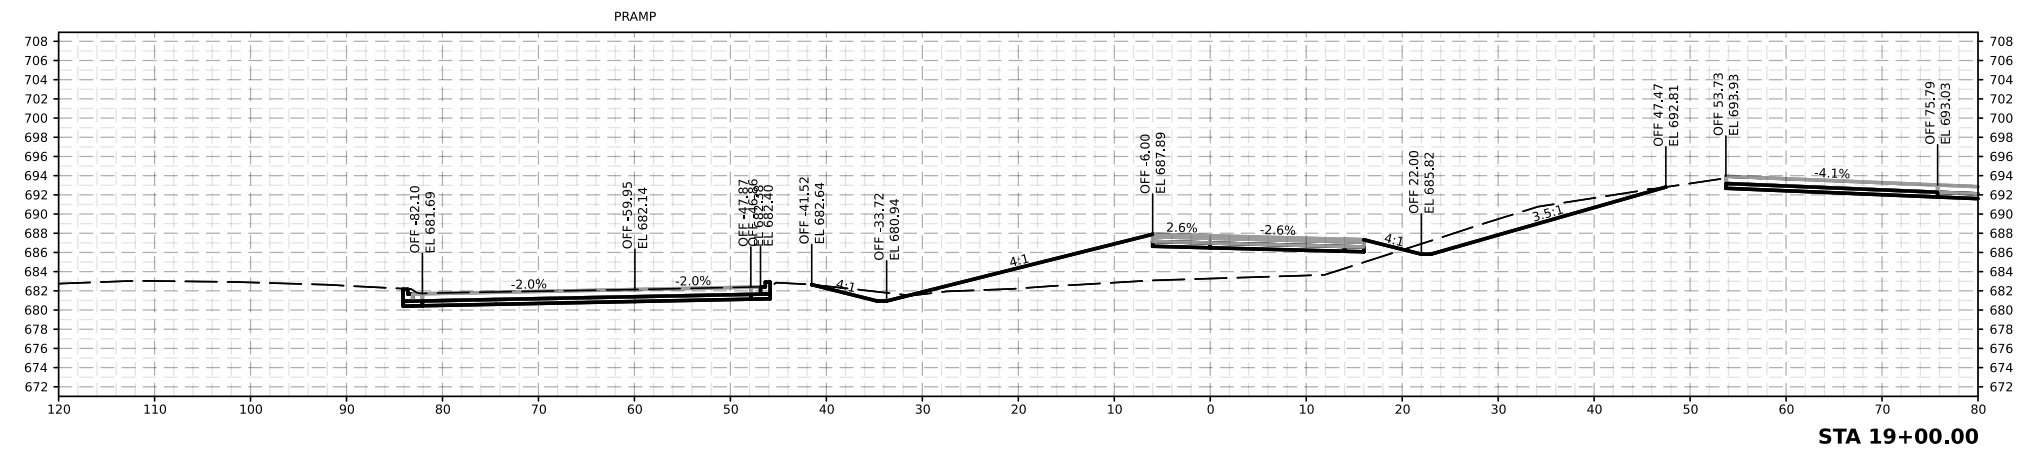


CROSS SECTIONS
PRAMP

White Hawk ENGINEERING AND DESIGN
 309 SOUTH JUPITER ROAD, SUITE 200
 ALLEN, TX 75002
 P:(469)342-6844
 FIRM NUMBER: 12698
 Copyright 2019



| | | | |
|-------------------|-------------|---------|-------------|
| FED. RD. DIV. NO. | PROJECT NO. | | SHEET NO. |
| 6 | | | |
| STATE | STATE DIST. | COUNTY | |
| TEXAS | FTW | TARRANT | |
| CONT. | SECT. | JOB | HIGHWAY NO. |
| 0008 | 13 | 234 | IH 20 |

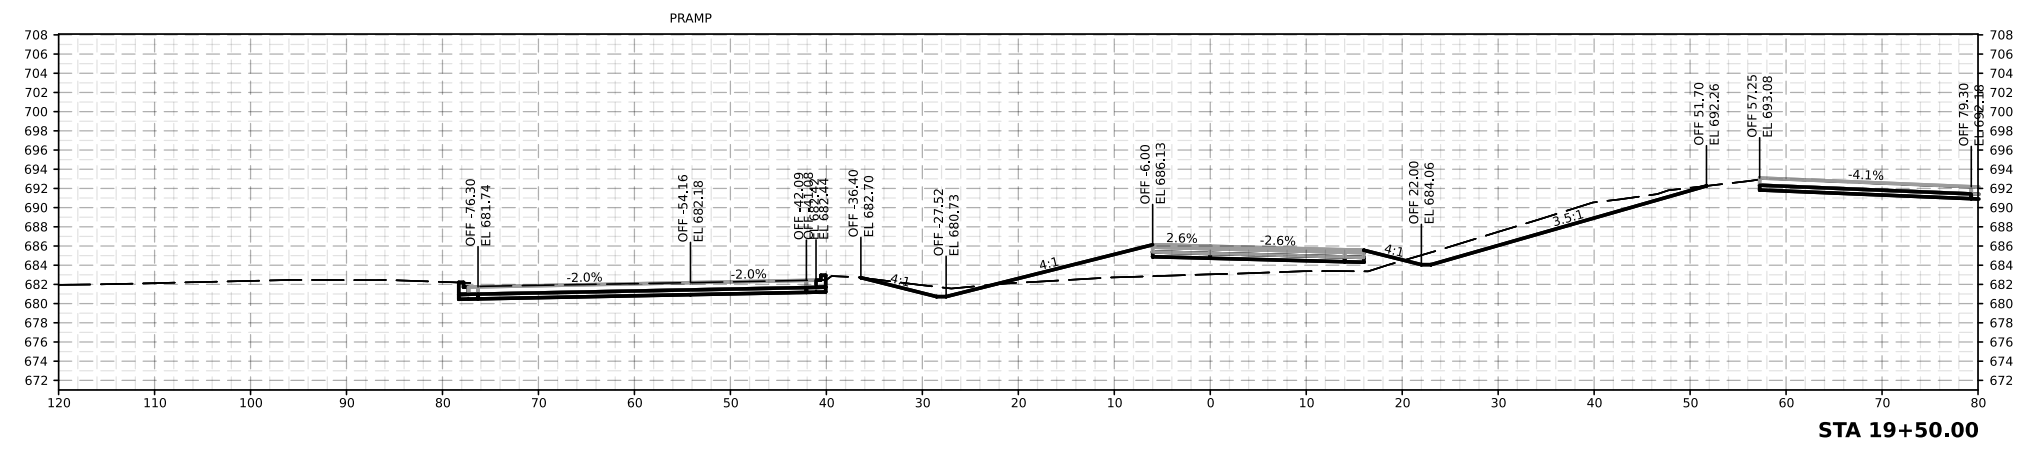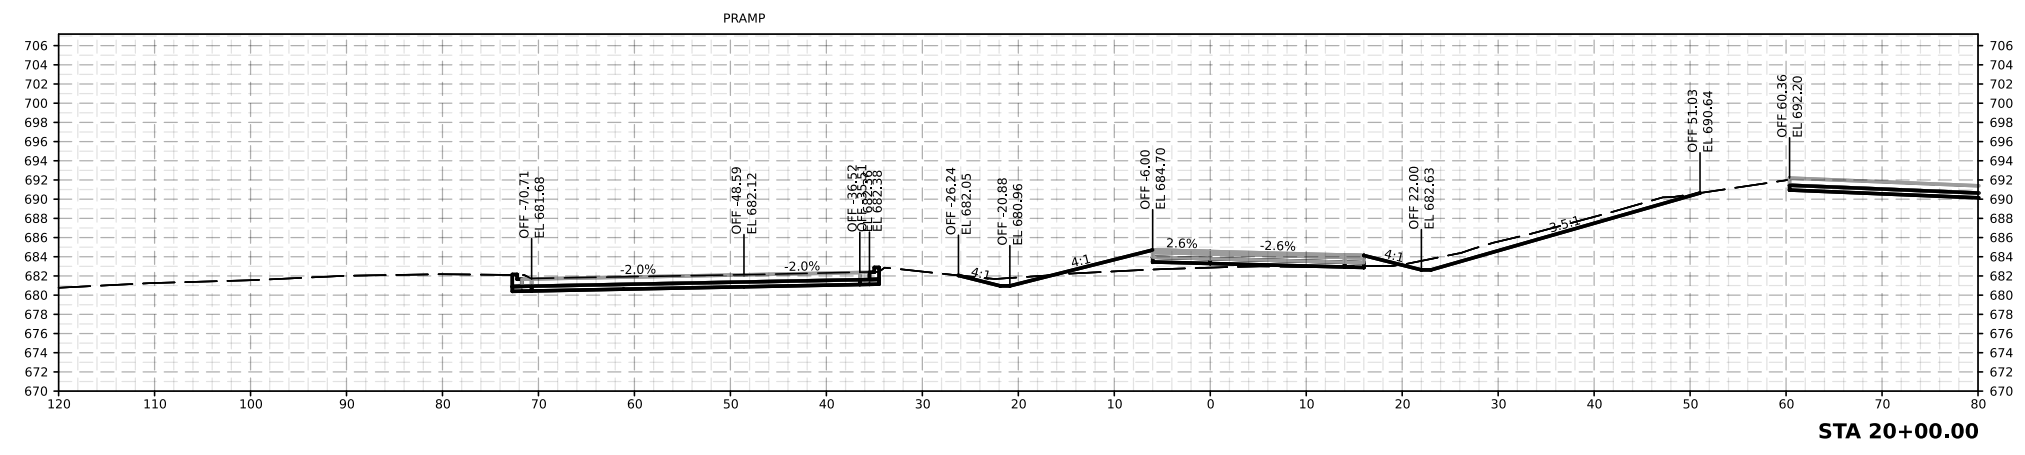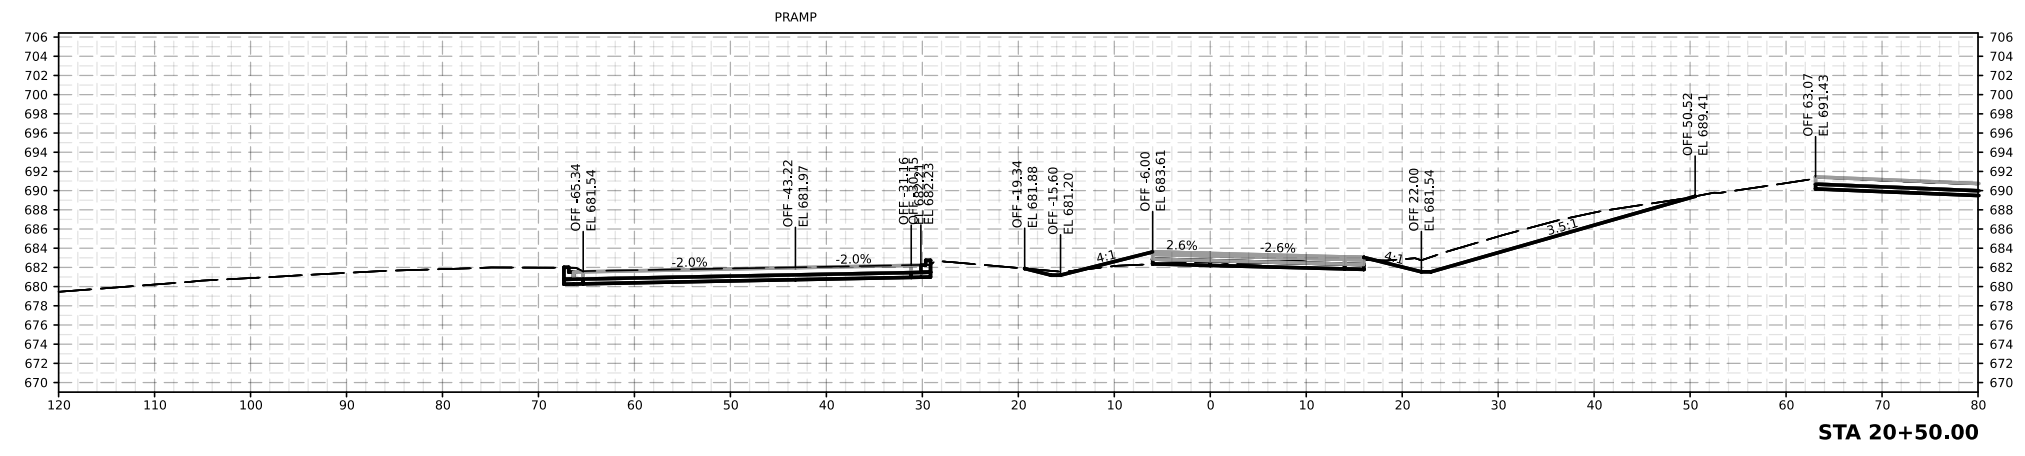


CROSS SECTIONS
PRAMP

White Hawk
ENGINEERING AND DESIGN


309 SOUTH JUPITER ROAD, SUITE 200
ALLEN, TX 75002
P:(469)342-6844
FIRM NUMBER: 12698
Copyright 2019




| | | | |
|-------------------|-------------|---------|-------------|
| FED. RD. DIV. NO. | PROJECT NO. | | SHEET NO. |
| 6 | | | |
| STATE | STATE DIST. | COUNTY | |
| TEXAS | FTW | TARRANT | |
| CONT. | SECT. | JOB | HIGHWAY NO. |
| 0008 | 13 | 234 | IH 20 |

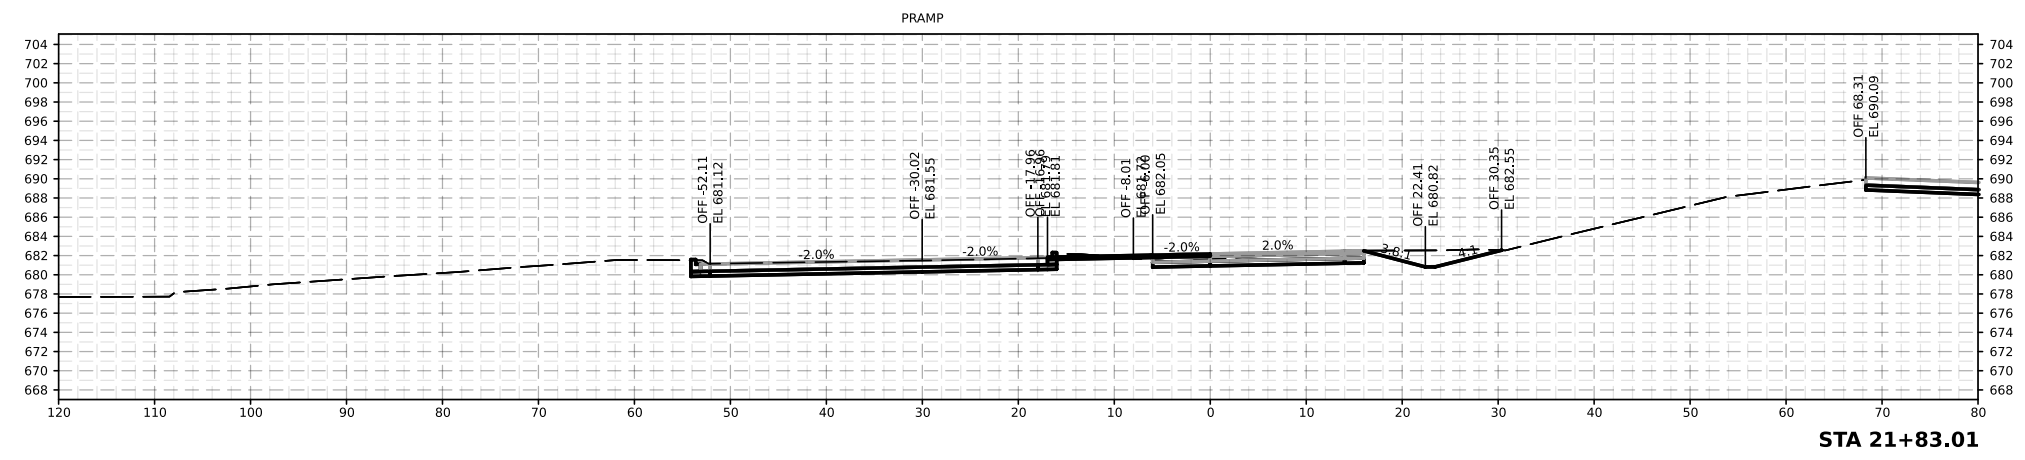

STA 21+83.01

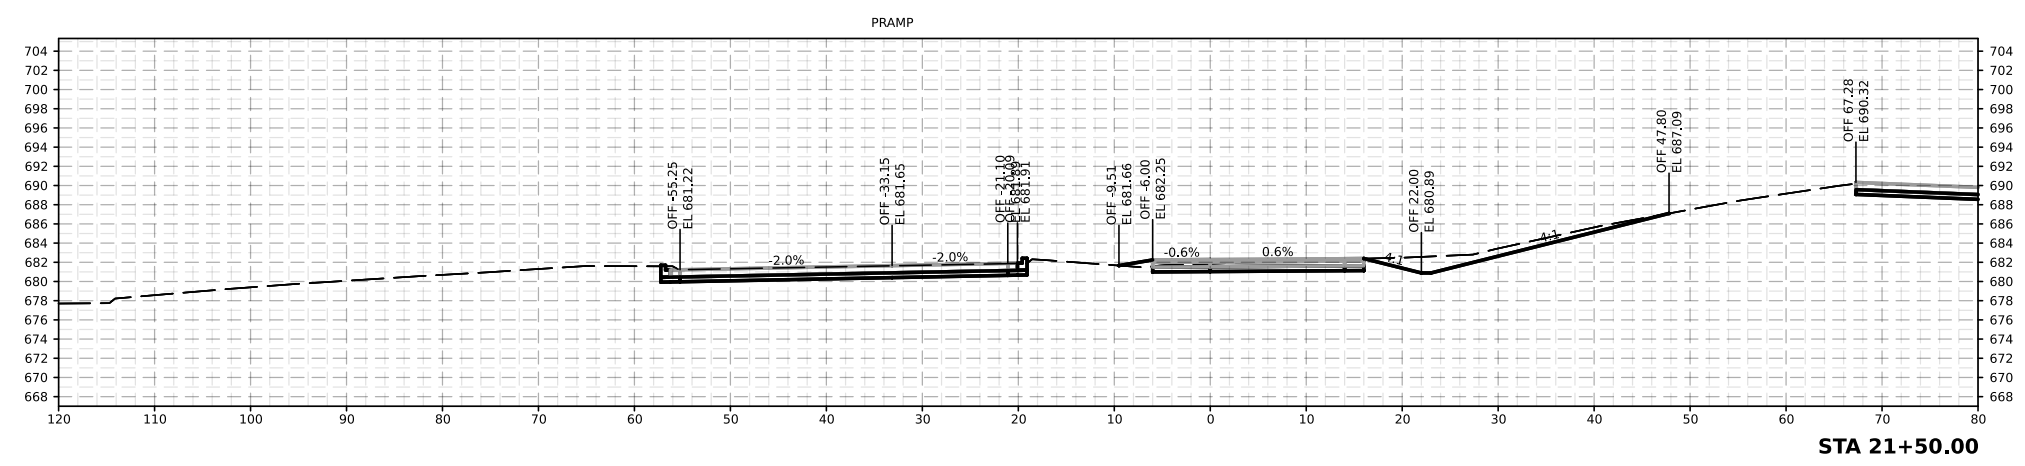

STA 21+50.00

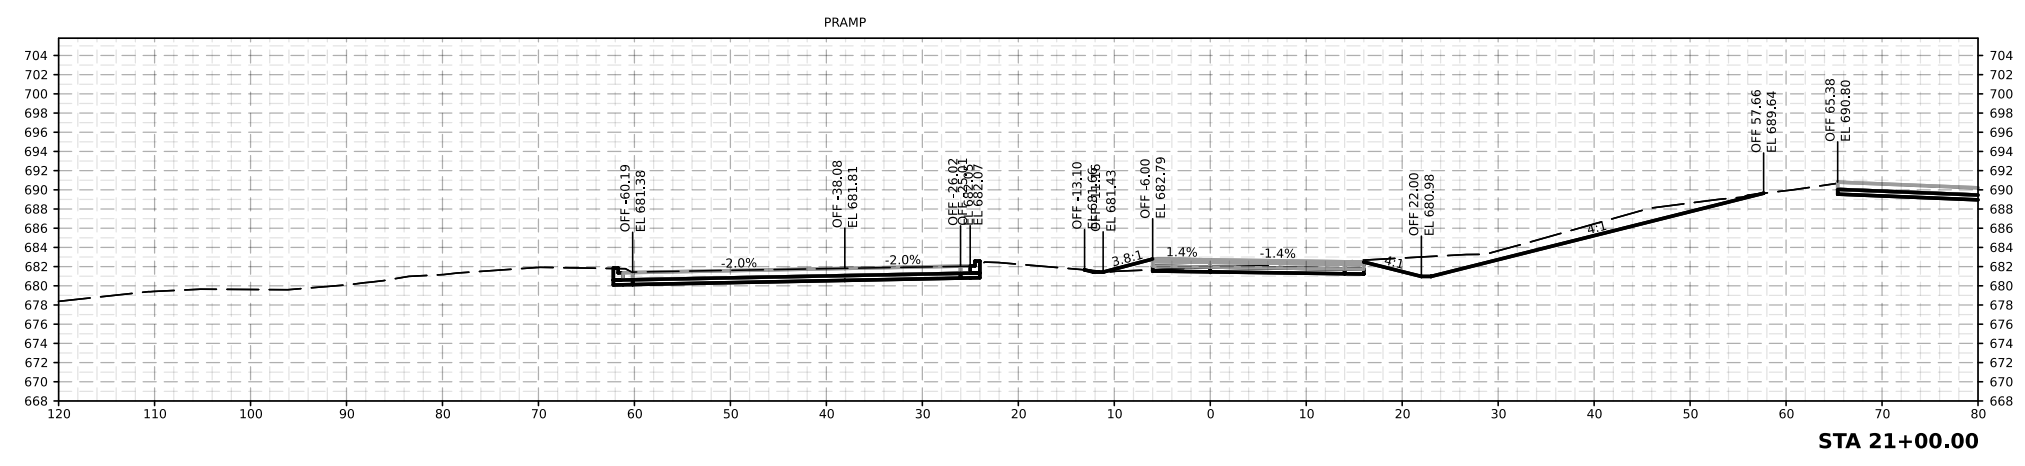




STA 21+00.00

CROSS SECTIONS PRAMP

White Hawk ENGINEERING AND DESIGN
 309 SOUTH JUPITER ROAD, SUITE 200
 ALLEN, TX 75002
 P:(469)342-6844
 FIRM NUMBER: 12698
 Copyright 2019



| | | | |
|-------------------|-------------|---------|-------------|
| FED. RD. DIV. NO. | PROJECT NO. | | SHEET NO. |
| 6 | | | |
| STATE | STATE DIST. | COUNTY | |
| TEXAS | FTW | TARRANT | |
| CONT. | SECT. | JOB | HIGHWAY NO. |
| 0008 | 13 | 234 | IH 20 |

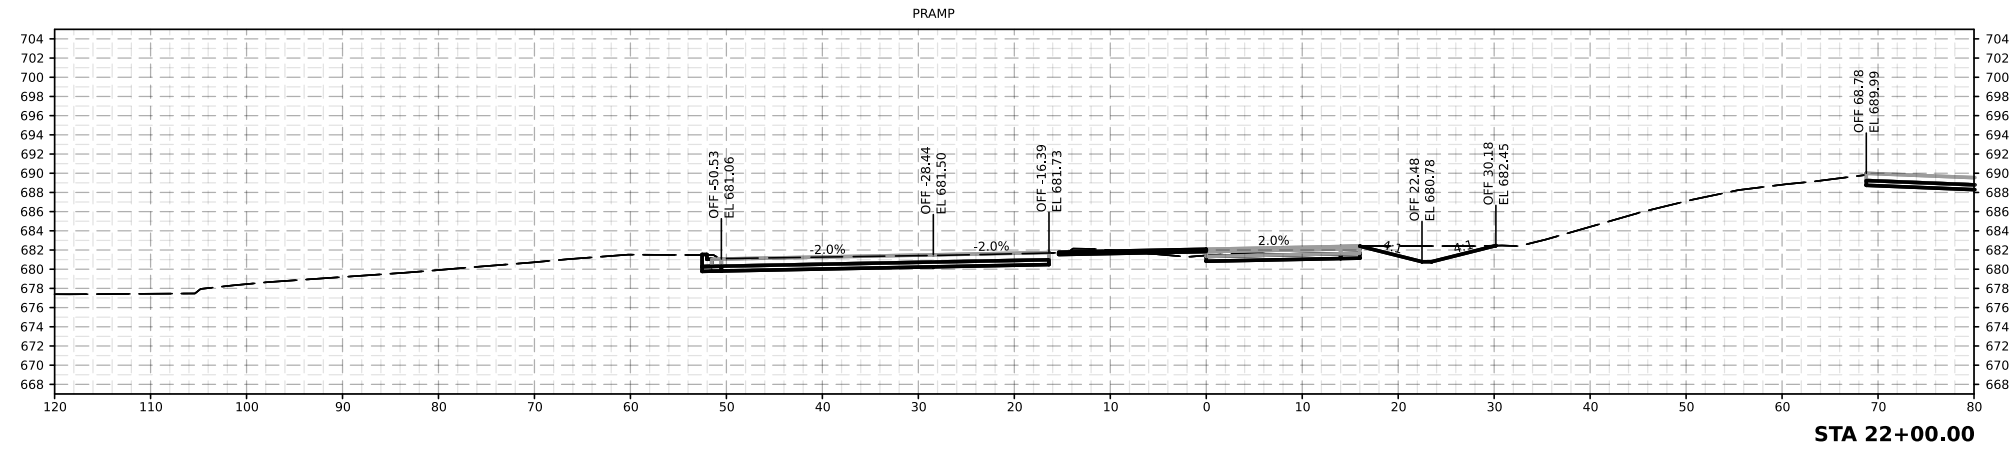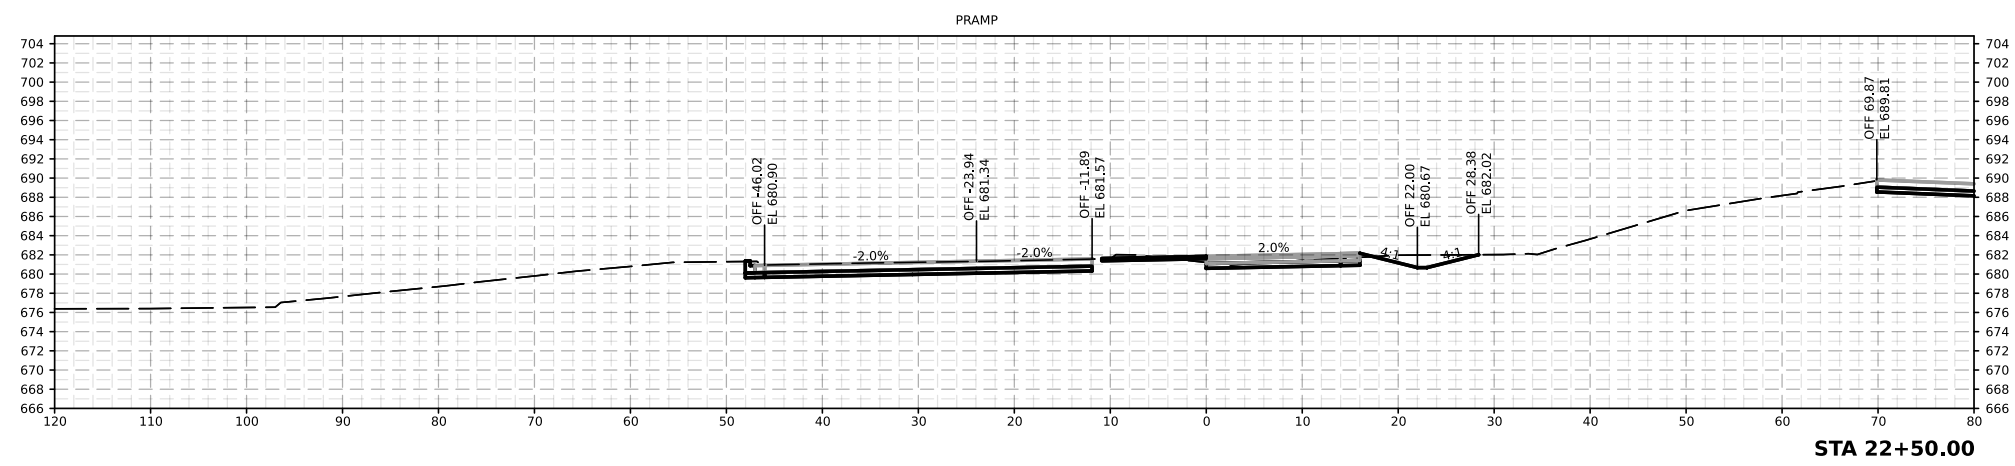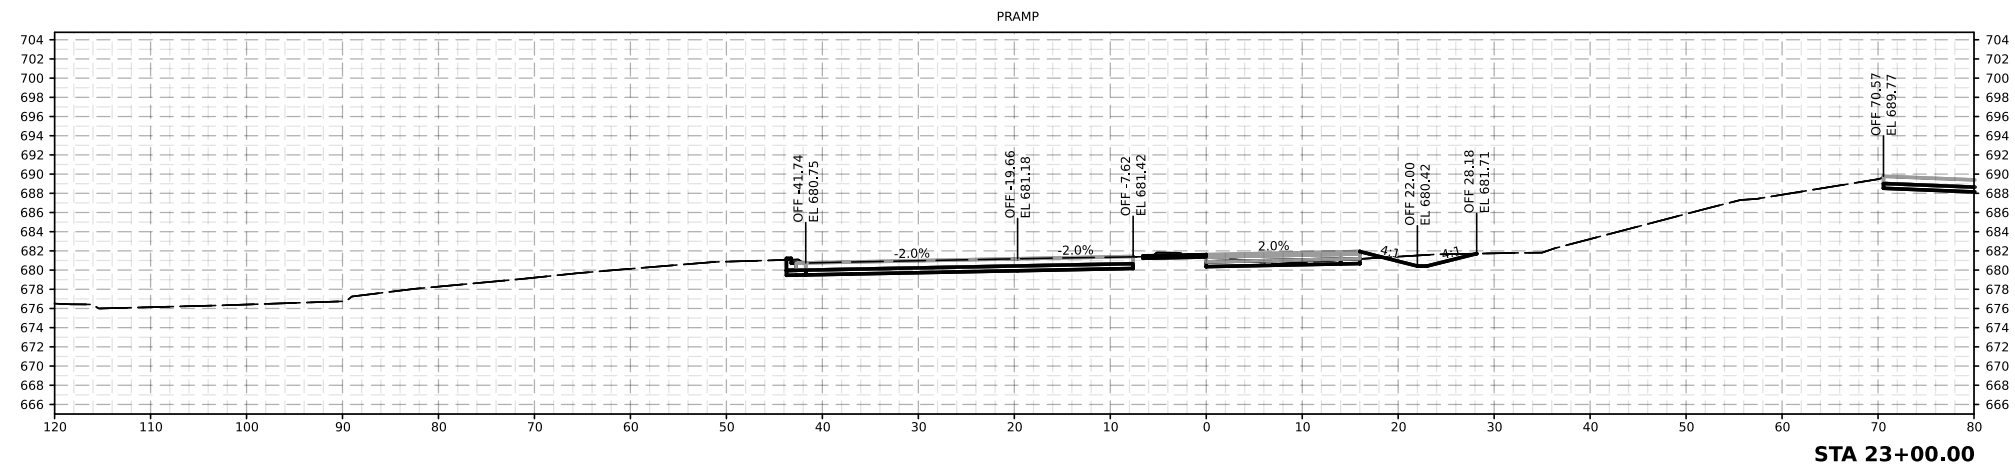




CROSS SECTIONS PRAMP

White Hawk
ENGINEERING AND DESIGN

309 SOUTH JUPITER ROAD, SUITE 200
ALLEN, TX 75002
P:(469)342-8844
FIRM NUMBER: 12698
Copyright 2019



| | | | |
|-------------------|-------------|---------|-------------|
| FED. RD. DIV. NO. | PROJECT NO. | | SHEET NO. |
| 6 | | | |
| STATE | STATE DIST. | COUNTY | |
| TEXAS | FTW | TARRANT | |
| CONT. | SECT. | JOB | HIGHWAY NO. |
| 0008 | 13 | 234 | IH 20 |

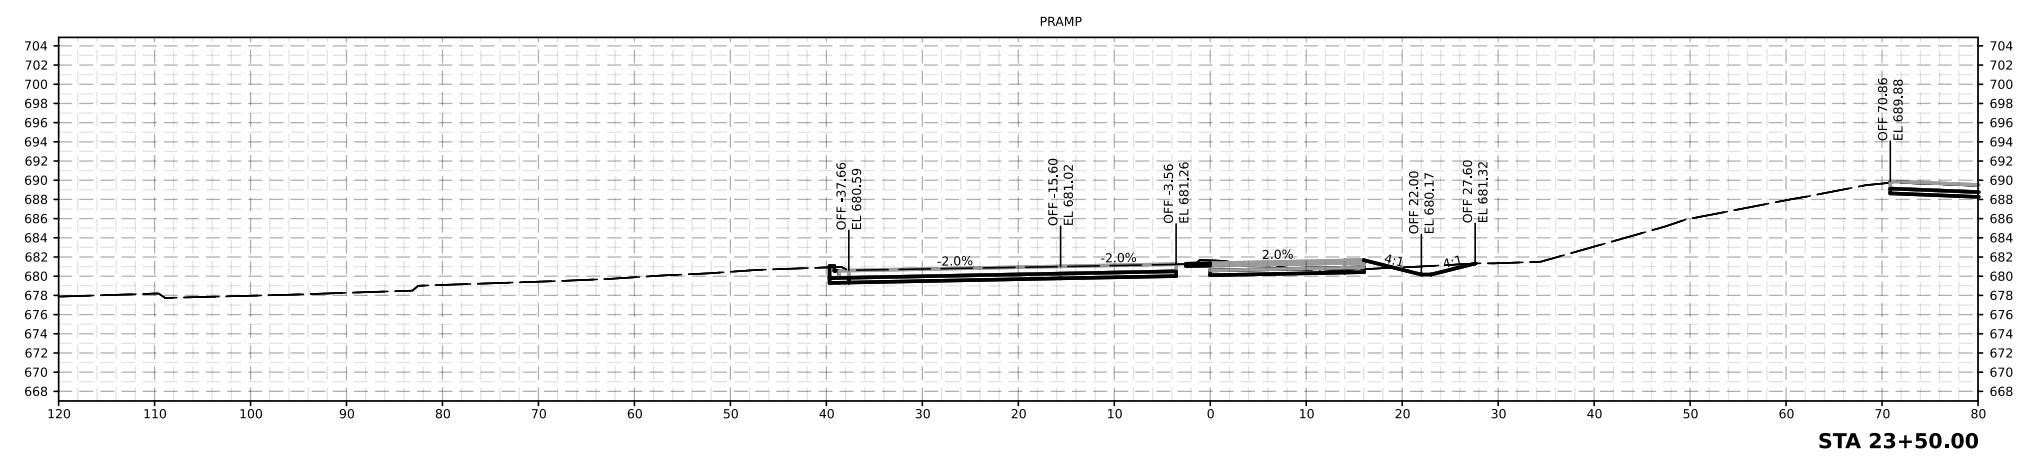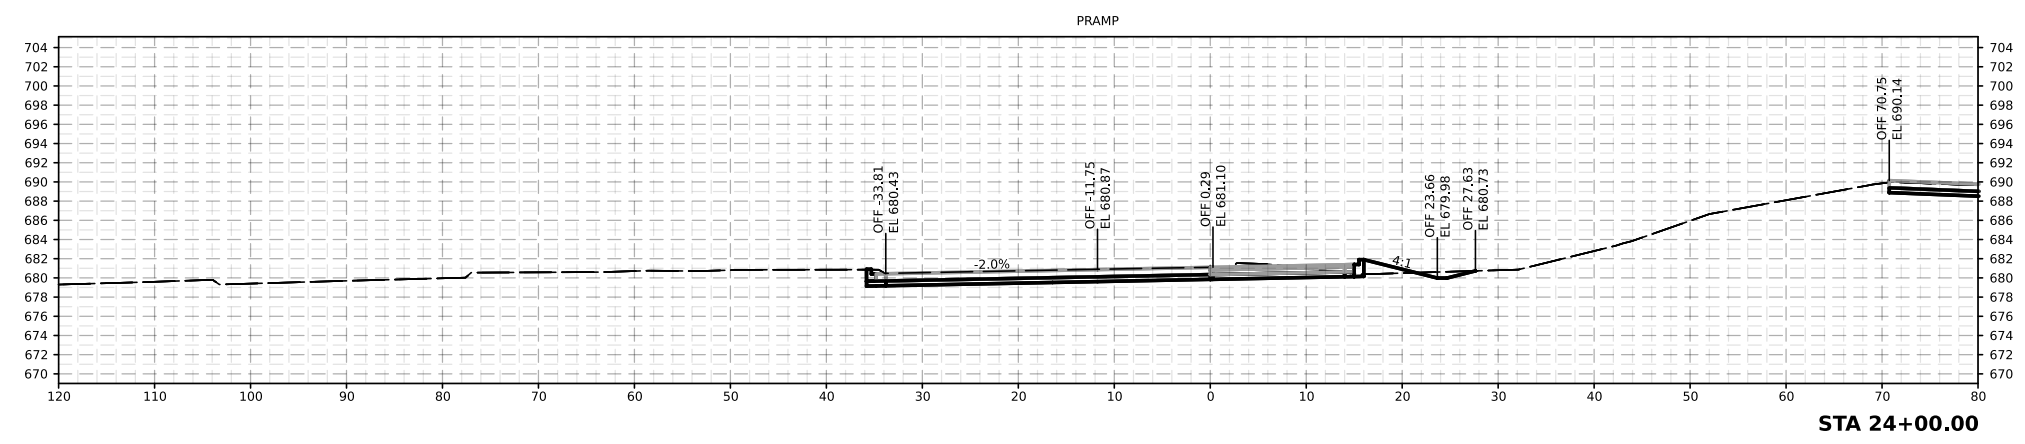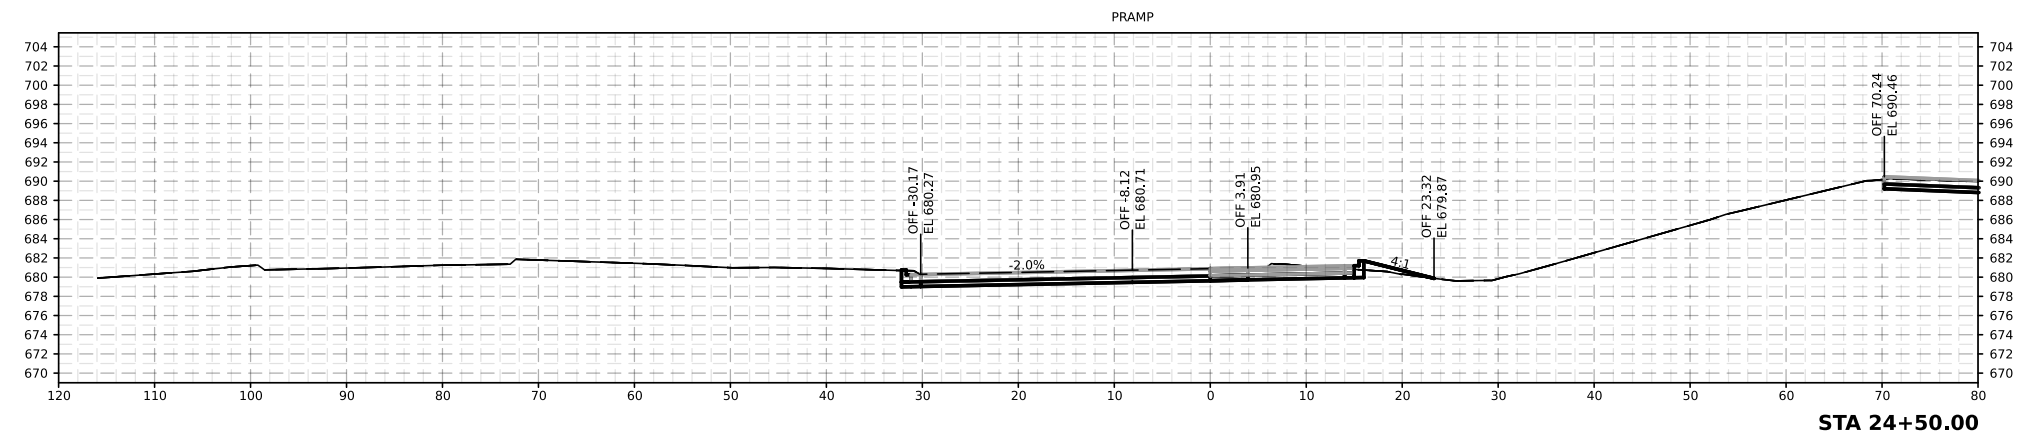




CROSS SECTIONS
PRAMP

White Hawk
ENGINEERING AND DESIGN

309 SOUTH JUPITER ROAD, SUITE 200
ALLEN, TX 75002
P:(469)342-8844
FIRM NUMBER: 12698
Copyright 2019



| | | | |
|-------------------|-------------|---------|-------------|
| FED. RD. DIV. NO. | PROJECT NO. | | SHEET NO. |
| 6 | | | |
| STATE | STATE DIST. | COUNTY | |
| TEXAS | FTW | TARRANT | |
| CONT. | SECT. | JOB | HIGHWAY NO. |
| 0008 | 13 | 234 | IH 20 |

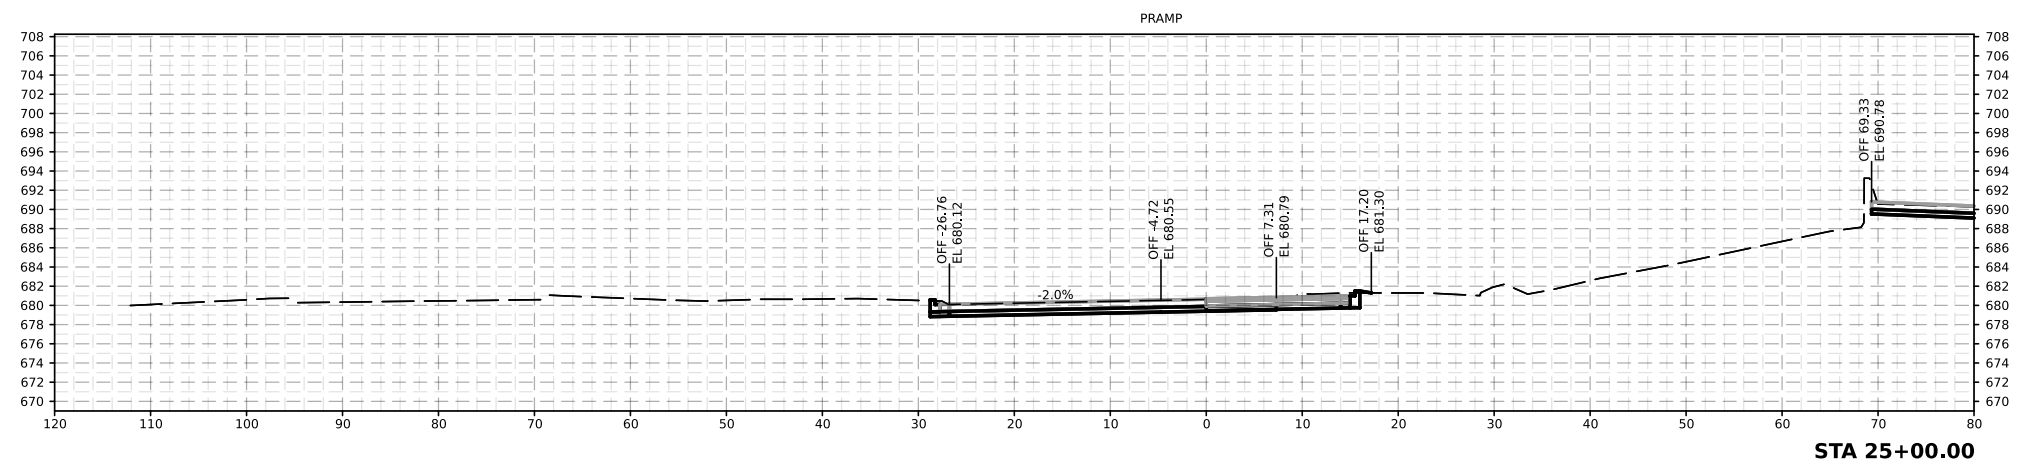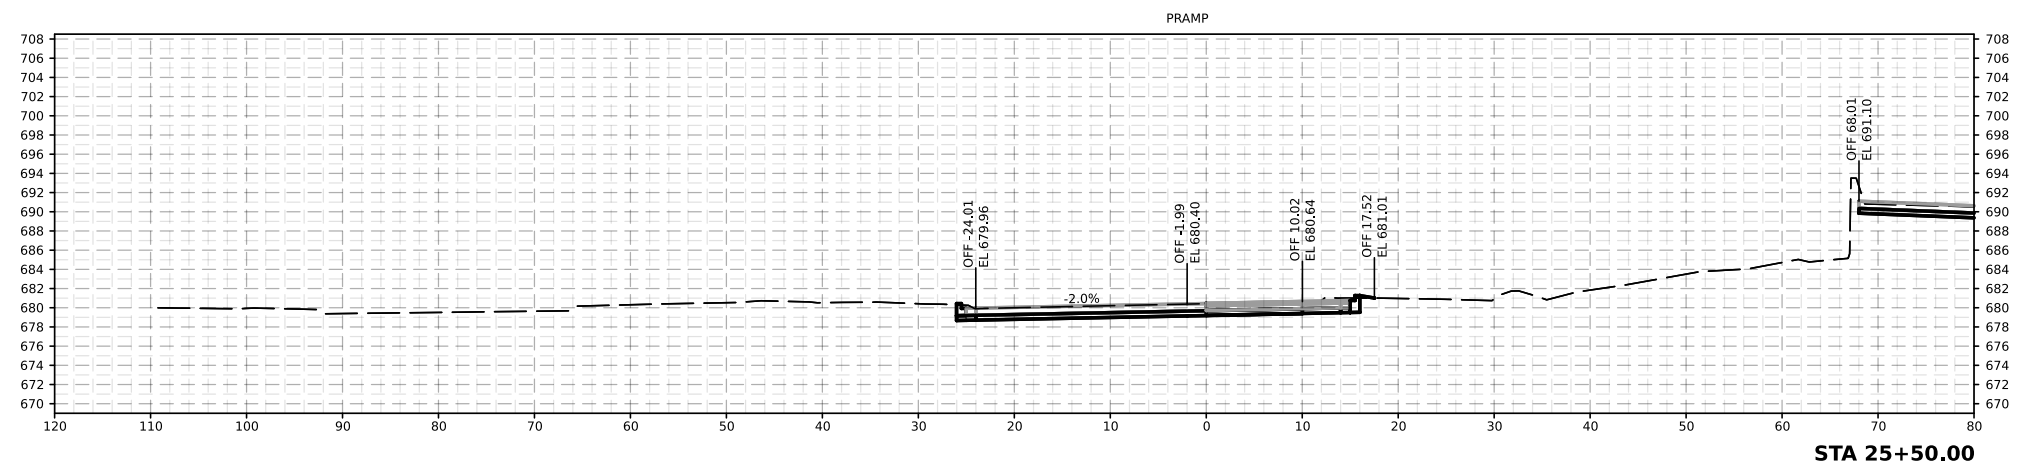
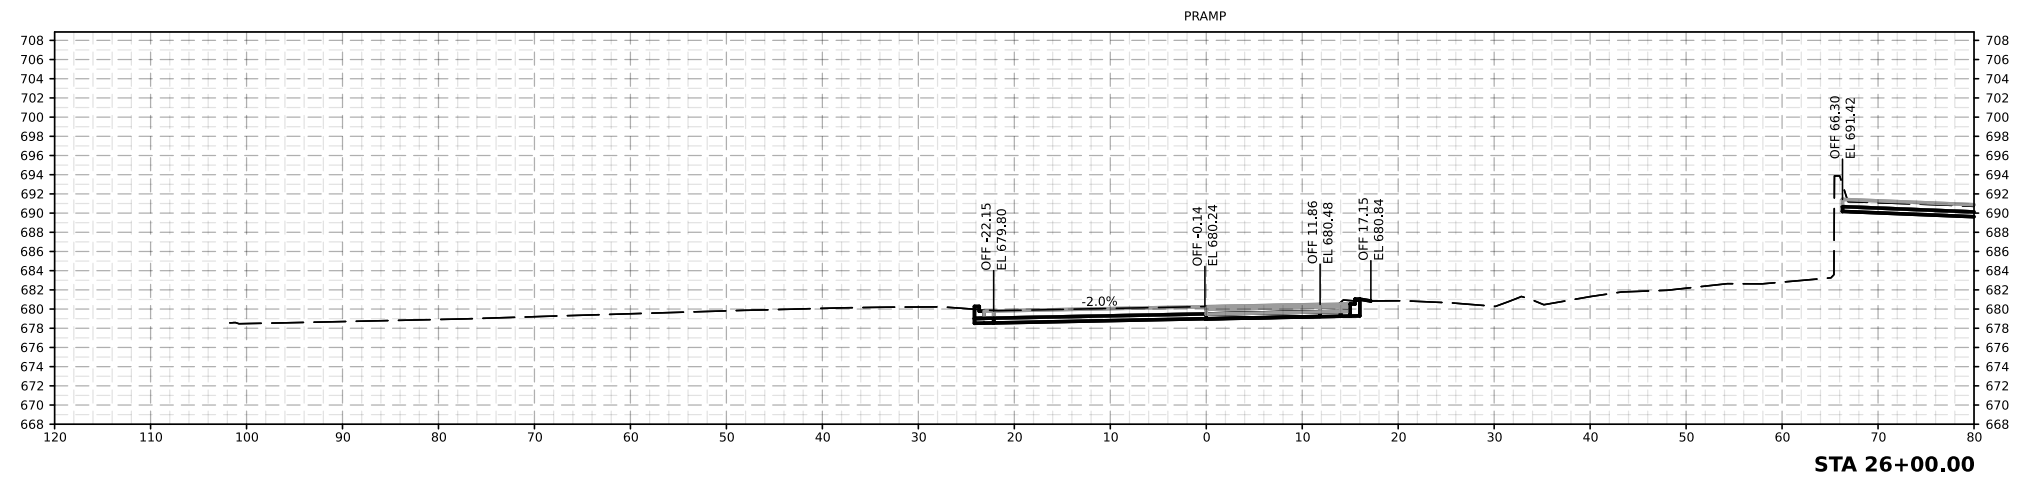


CROSS SECTIONS
PRAMP

309 SOUTH JUPITER ROAD, SUITE 200
ALLEN, TX 75002
P:(469)342-8844
FIRM NUMBER: 12698
Copyright 2019



| | | | |
|-------------------|-------------|---------|-------------|
| FED. RD. DIV. NO. | PROJECT NO. | | SHEET NO. |
| 6 | | | |
| STATE | STATE DIST. | COUNTY | |
| TEXAS | FTW | TARRANT | |
| CONT. | SECT. | JOB | HIGHWAY NO. |
| 0008 | 13 | 234 | IH 20 |

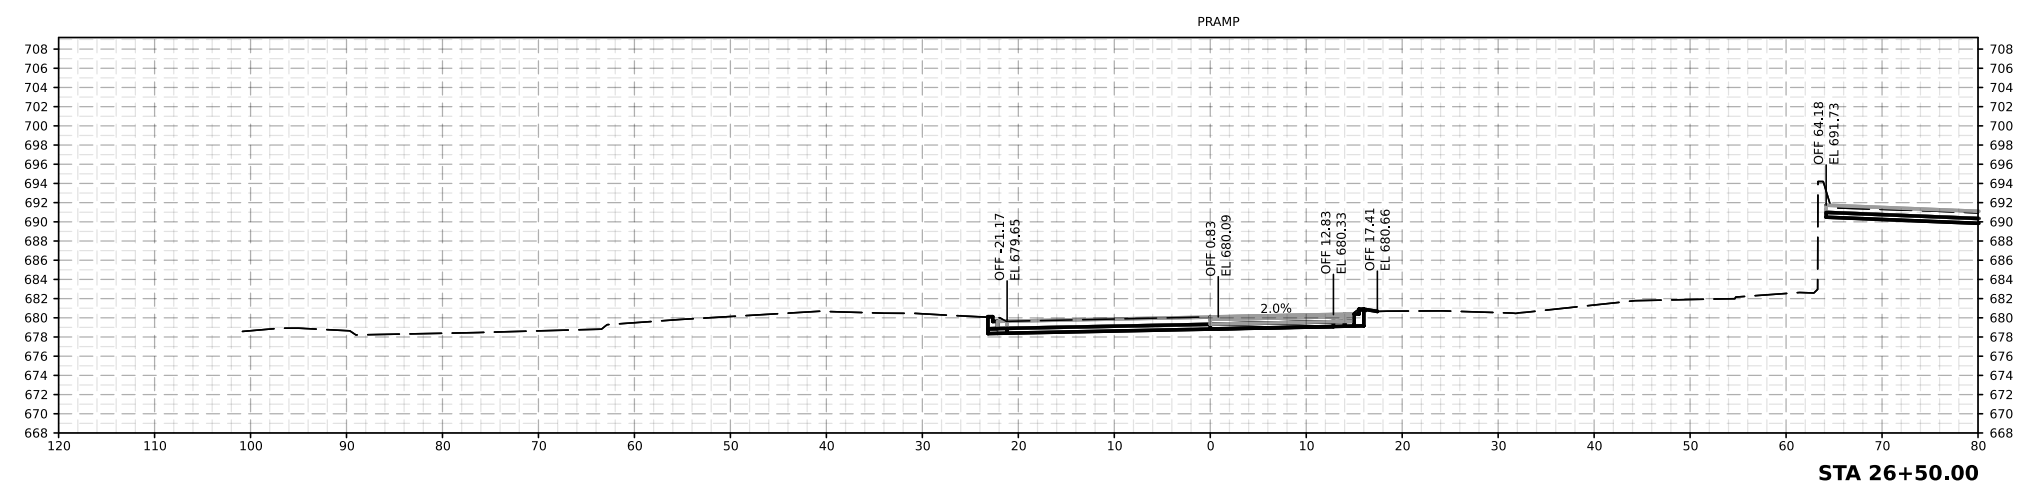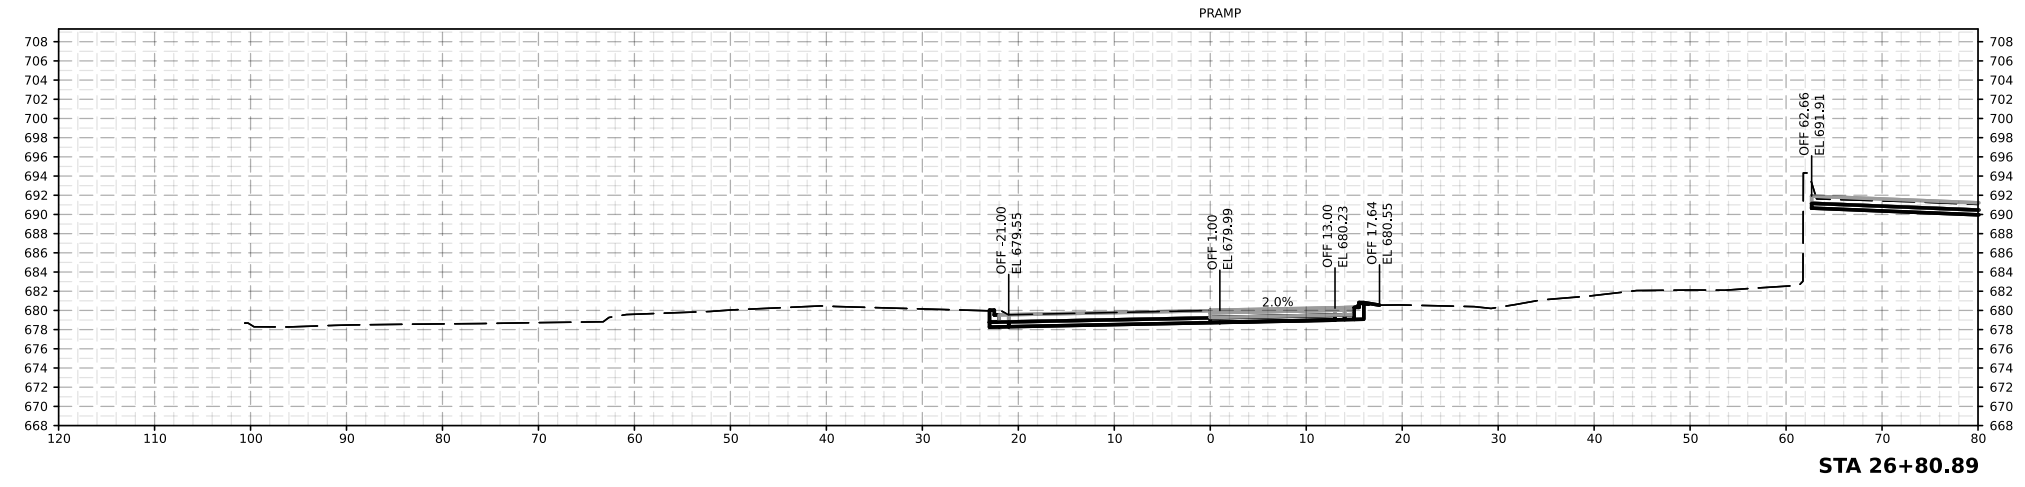

CROSS SECTIONS
PRAMP

White Hawk
ENGINEERING AND DESIGN

309 SOUTH JUPITER ROAD, SUITE 200
ALLEN, TX 75002
P:(469)342-8844
FIRM NUMBER: 12698
Copyright 2019



| | | | |
|-------------------|-------------|---------|-------------|
| FED. RD. DIV. NO. | PROJECT NO. | | SHEET NO. |
| 6 | | | |
| STATE | STATE DIST. | COUNTY | |
| TEXAS | FTW | TARRANT | |
| CONT. | SECT. | JOB | HIGHWAY NO. |
| 0008 | 13 | 234 | IH 20 |