



FILENAME:
DRAWING DATE:

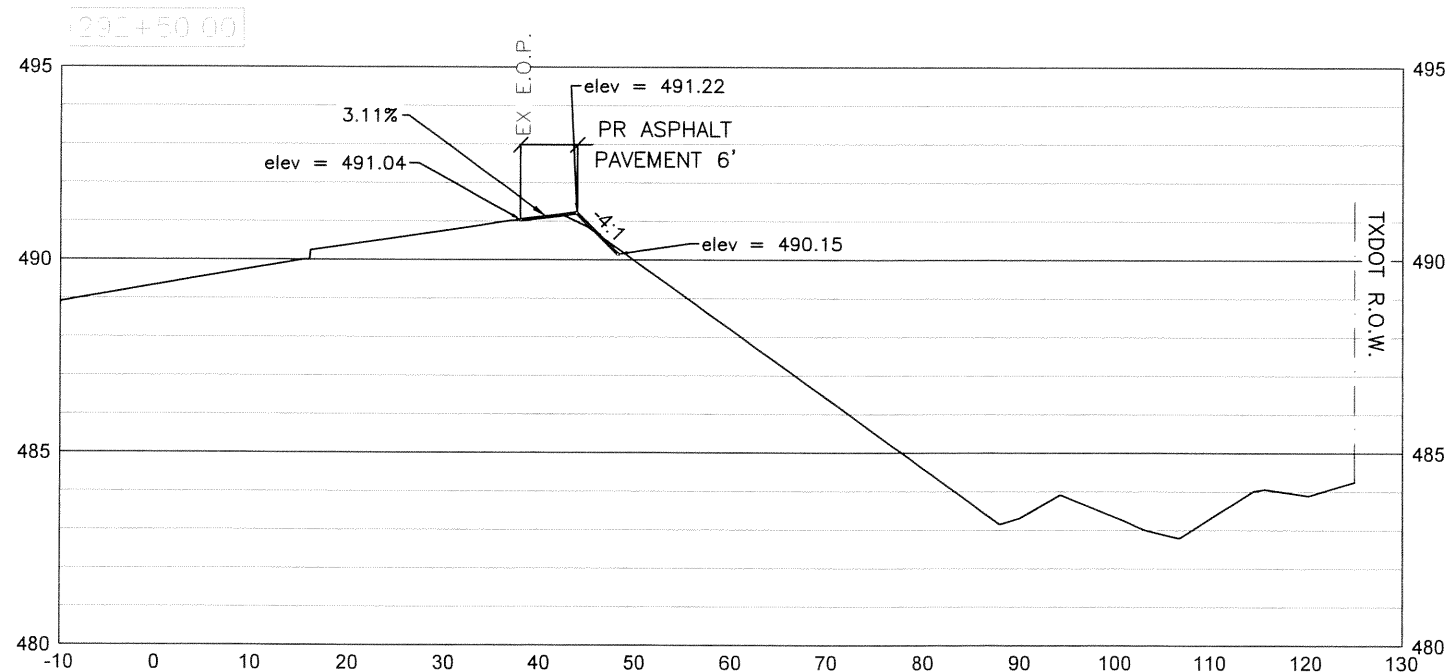

PROFILE SCALE
H: 1"=20'
V: 1"=5'

NOTE:
E.O.P= EDGE OF PAVEMENT

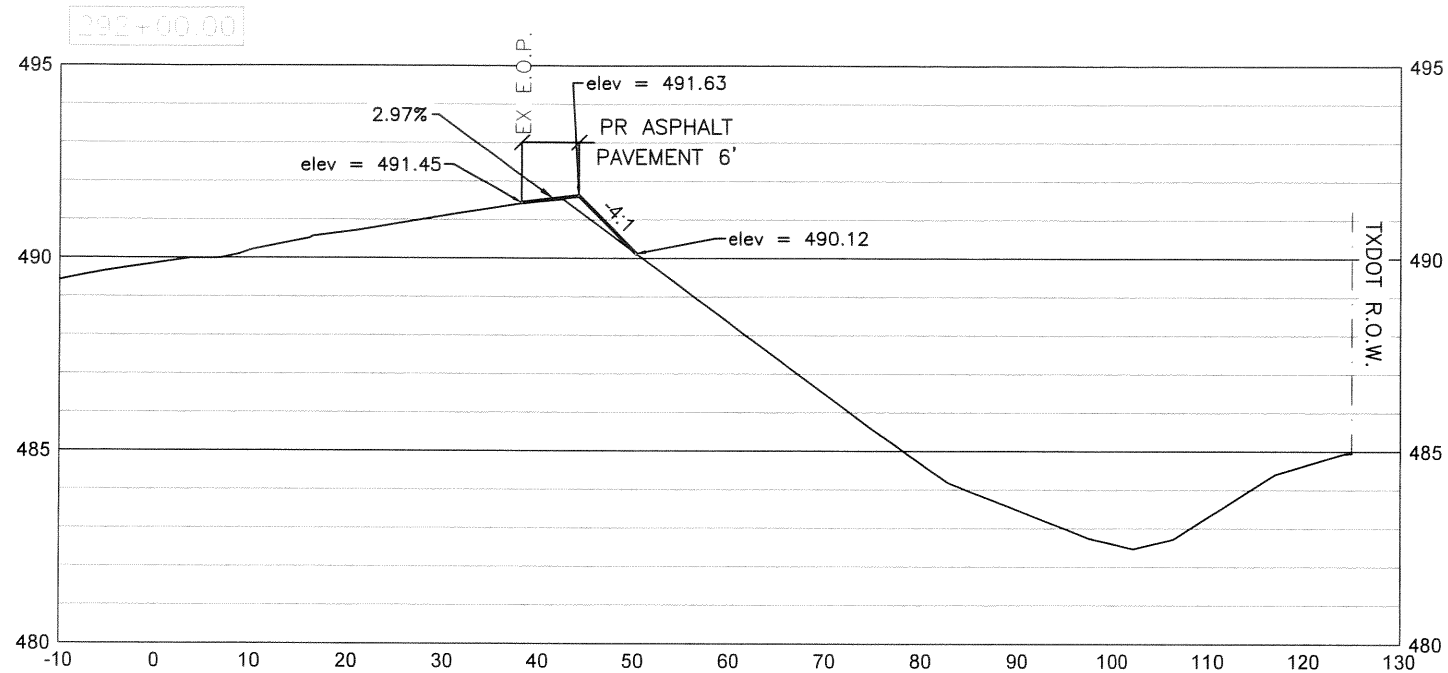

HNTB		HNTB Corporation The HNTB Companies Infrastructure Solutions Firm Registration Number 420	
		CRANE ENGINEERING CORP. 1310 JUNCTION DRIVE SUITE B LAREDO, TX 78041 956-712-1996 FIRM REGISTRATION NO. F-3353	
 ©2021 TEXAS DEPARTMENT OF TRANSPORTATION ALL RIGHTS RESERVED.			
STATE LOOP 20 STREET WIDENING			
CROSS SECTIONS			
BEGIN STA 292+00 TO 292+50			
SHEET 2 OF 15			
PROJECT NO.	FEDERAL AID PROJECT NO.		HIGHWAY NO.
			SL 20
DATE	DESIGNED BY	CHECKED BY	SHEET NO.
TEXAS	LRD	WEBB	46
0086	16	015	