




306+50.00

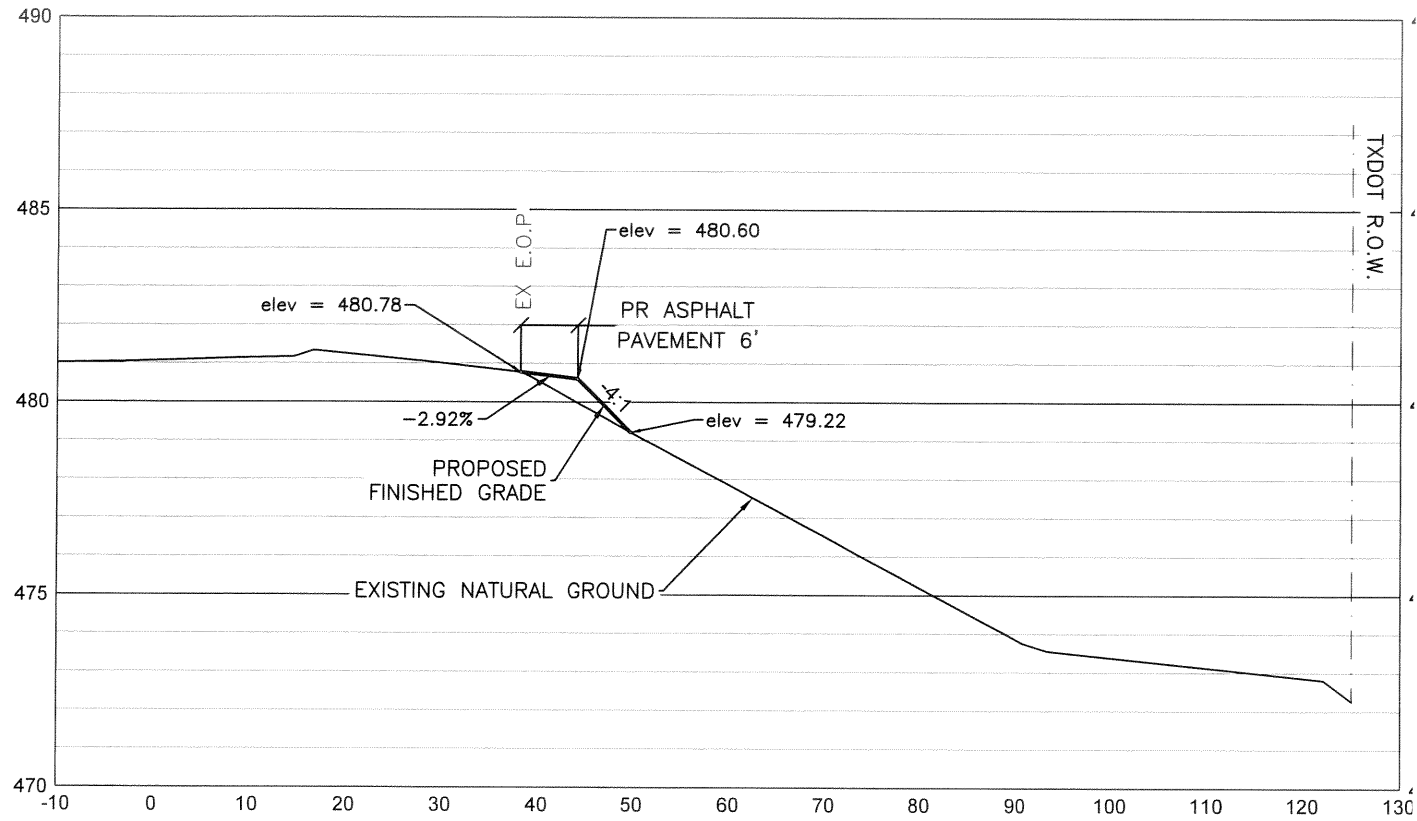

307+00.00

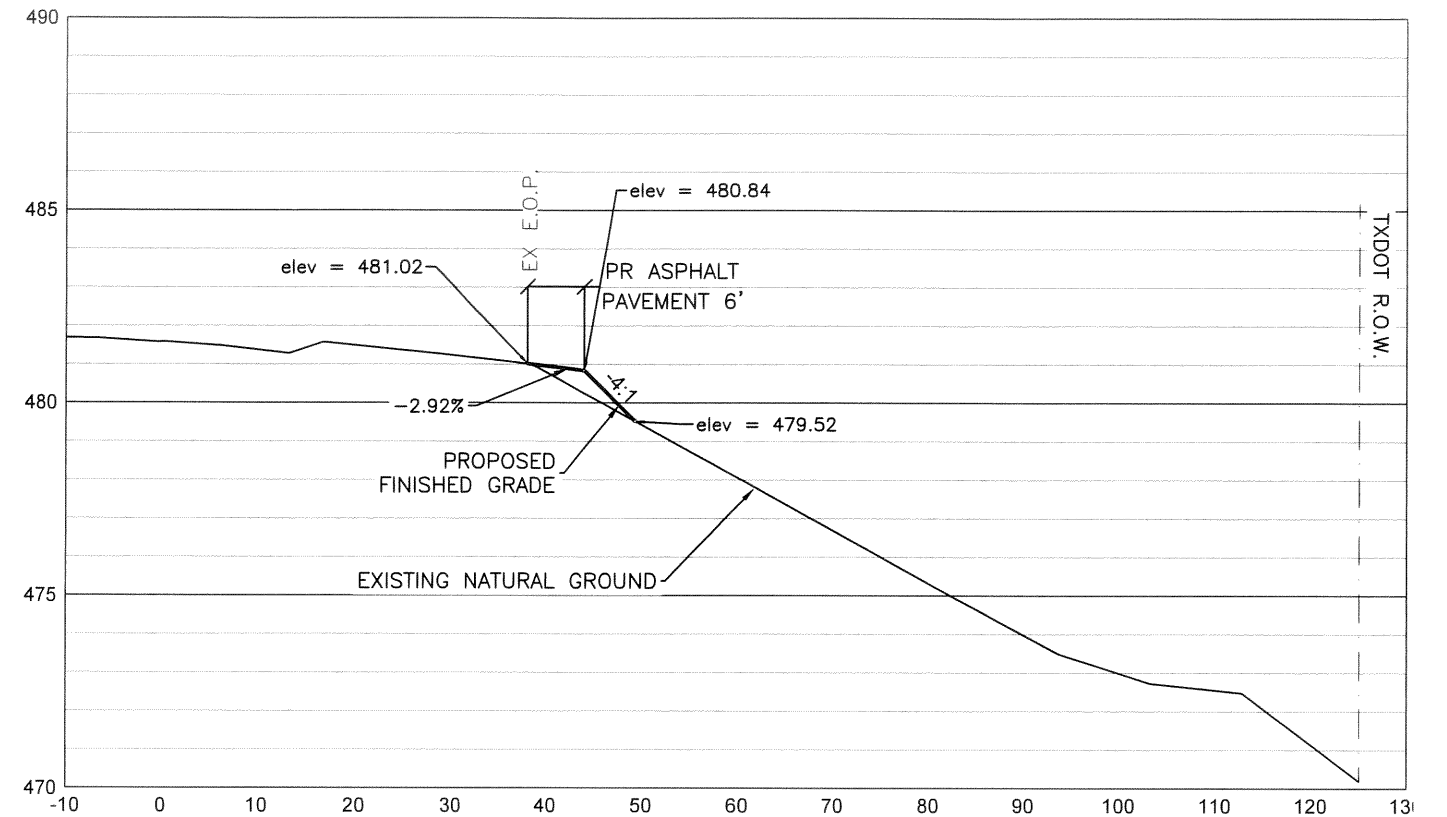

307+50.00

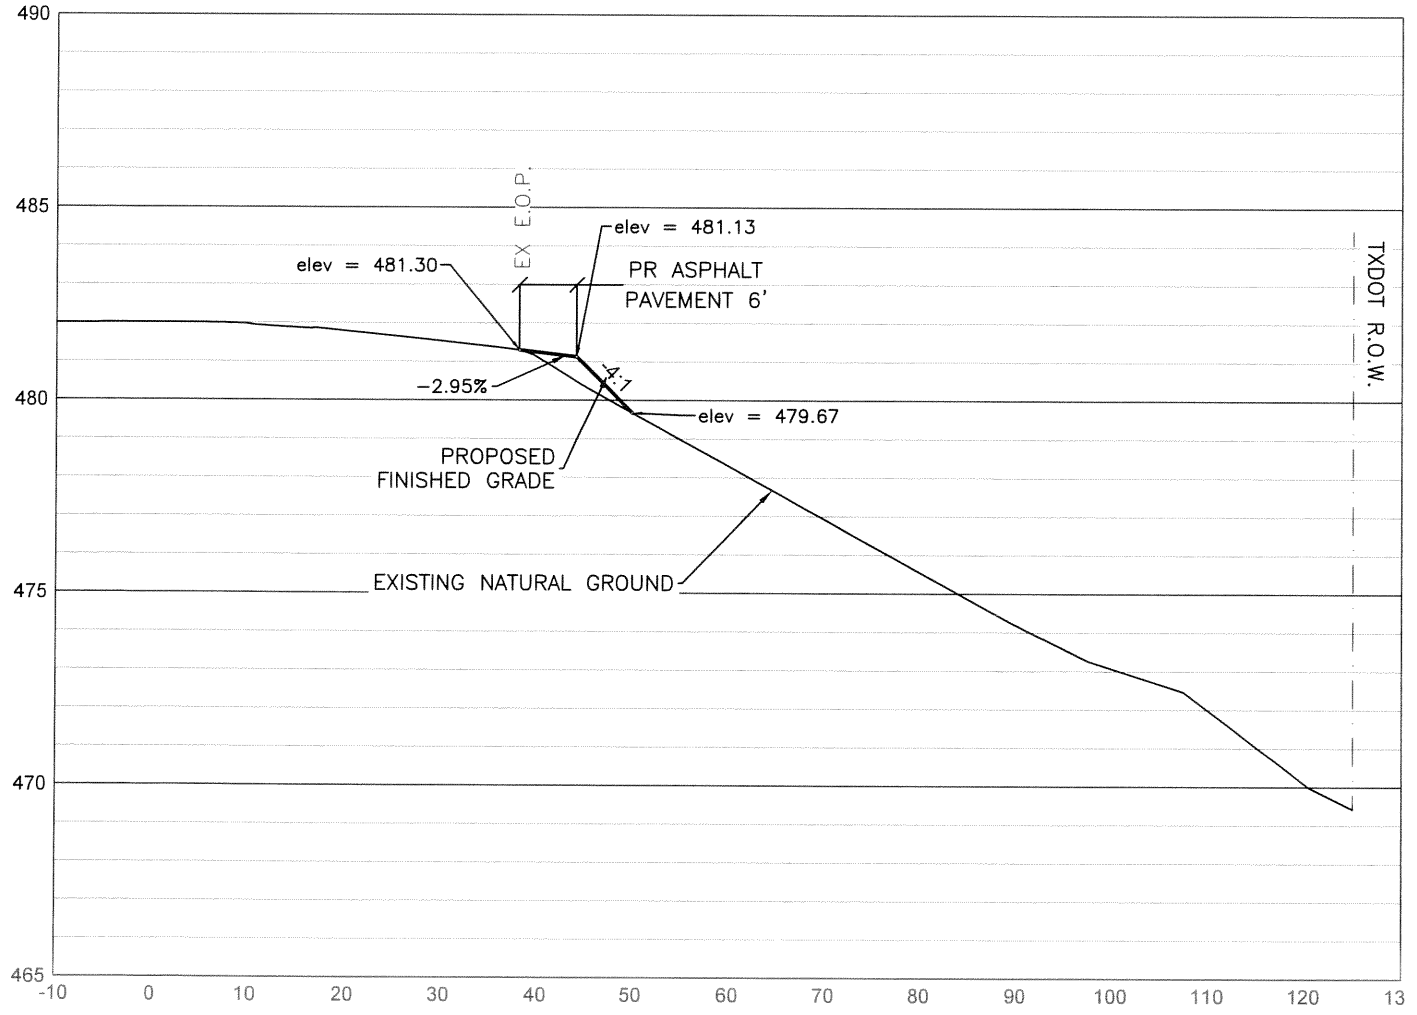

PROFILE SCALE
 H: 1"=20'
 V: 1"=5'

NOTE:
 E.O.P= EDGE OF PAVEMENT

FILENAME:
 DRAWING DATE:



HNTB
 HNTB Corporation
 The HNTB Companies
 Infrastructure Solutions
 Firm Registration Number 420

CRANE ENGINEERING CORP.
 1310 JUNCTION DRIVE SUITE B
 LAREDO, TX 78041 956-712-1996
 FIRM REGISTRATION NO. F-3353

Texas Department of Transportation
 ©2021 TEXAS DEPARTMENT OF TRANSPORTATION ALL RIGHTS RESERVED

STATE LOOP 20 STREET WIDENING
 CROSS SECTIONS
 BEGIN STA 306+50 TO 307+50

FED. RD. DIST. NO.	COUNTY	FEDERAL AID PROJECT NO.	SECTION NO.	HIGHWAY NO.
				SL 20
TEXAS	LRD	WEBB		
0086	16	015		56

SHEET 12 OF 15