


5:54:15 PM
5/11/2022
...\\jparcas\US59-XSS03-NBFR.dgn

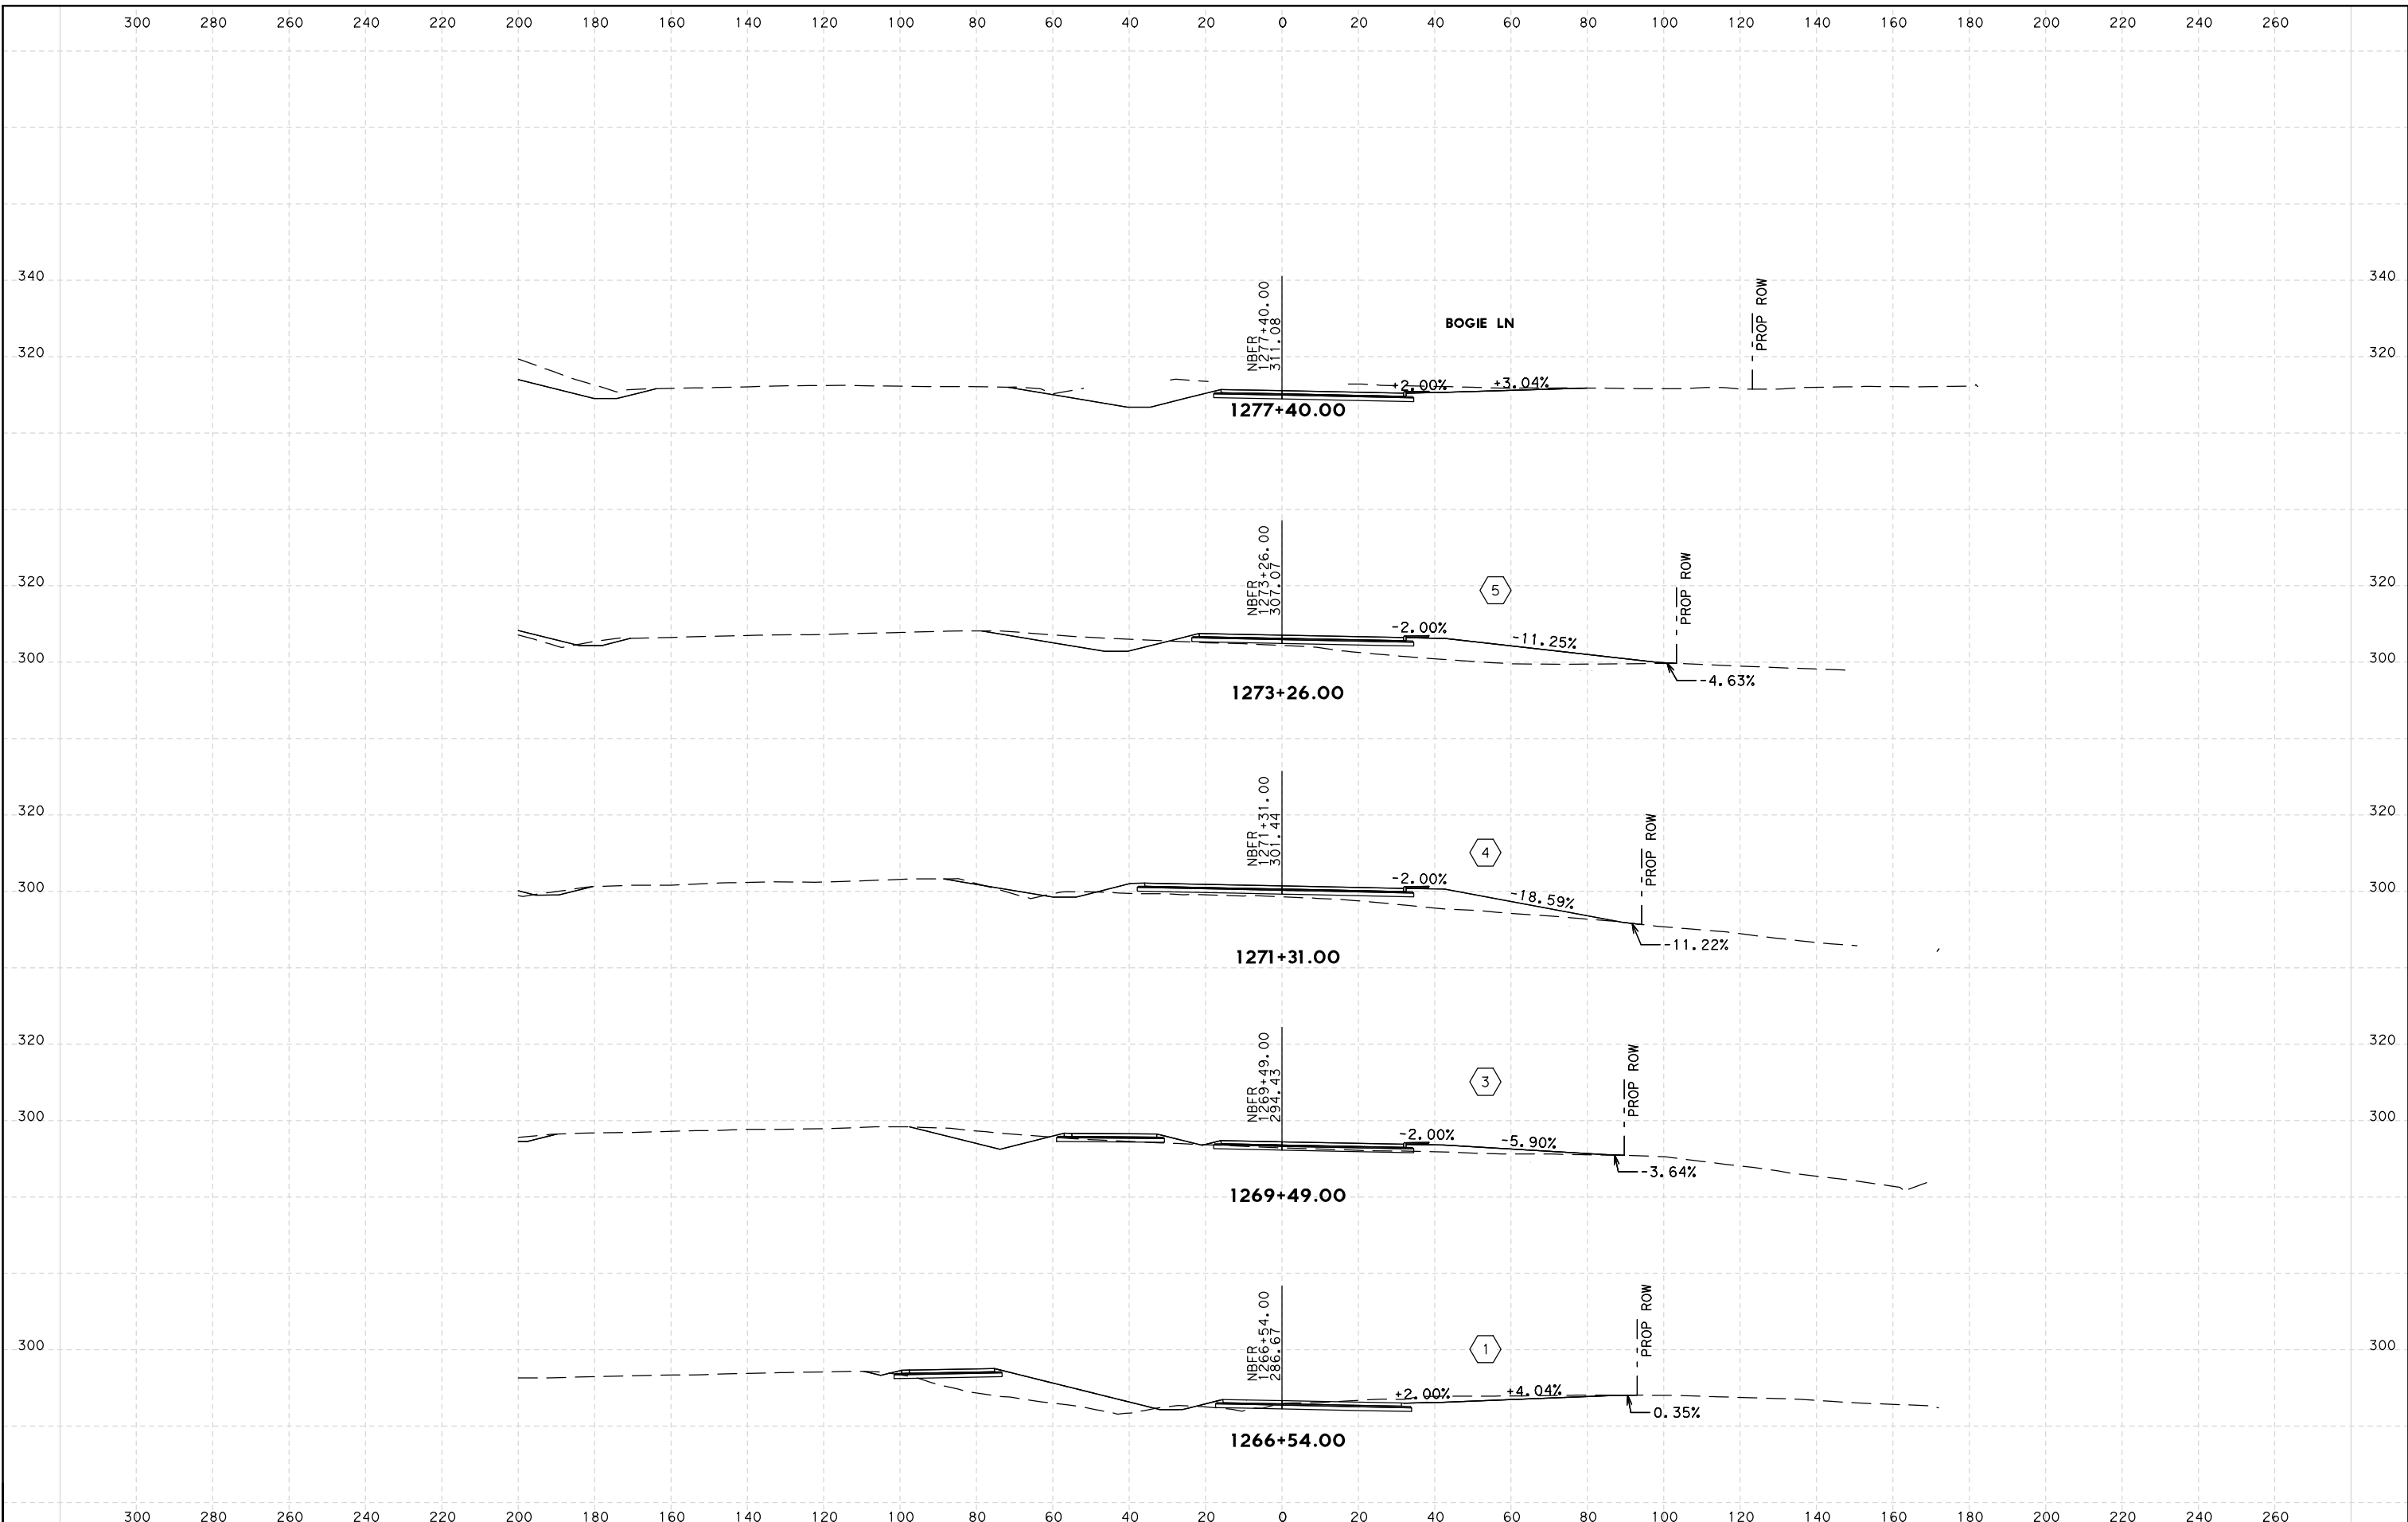


© 2022

SCALE: HORIZ: 1"=40'
VERT: 1"=40'


**US 59
DRIVEWAYS NBFR**

SHEET NO.
1

5:54:15 PM
5/11/2022
...\\jparcas\US59-XSS03-NBFR.dgn

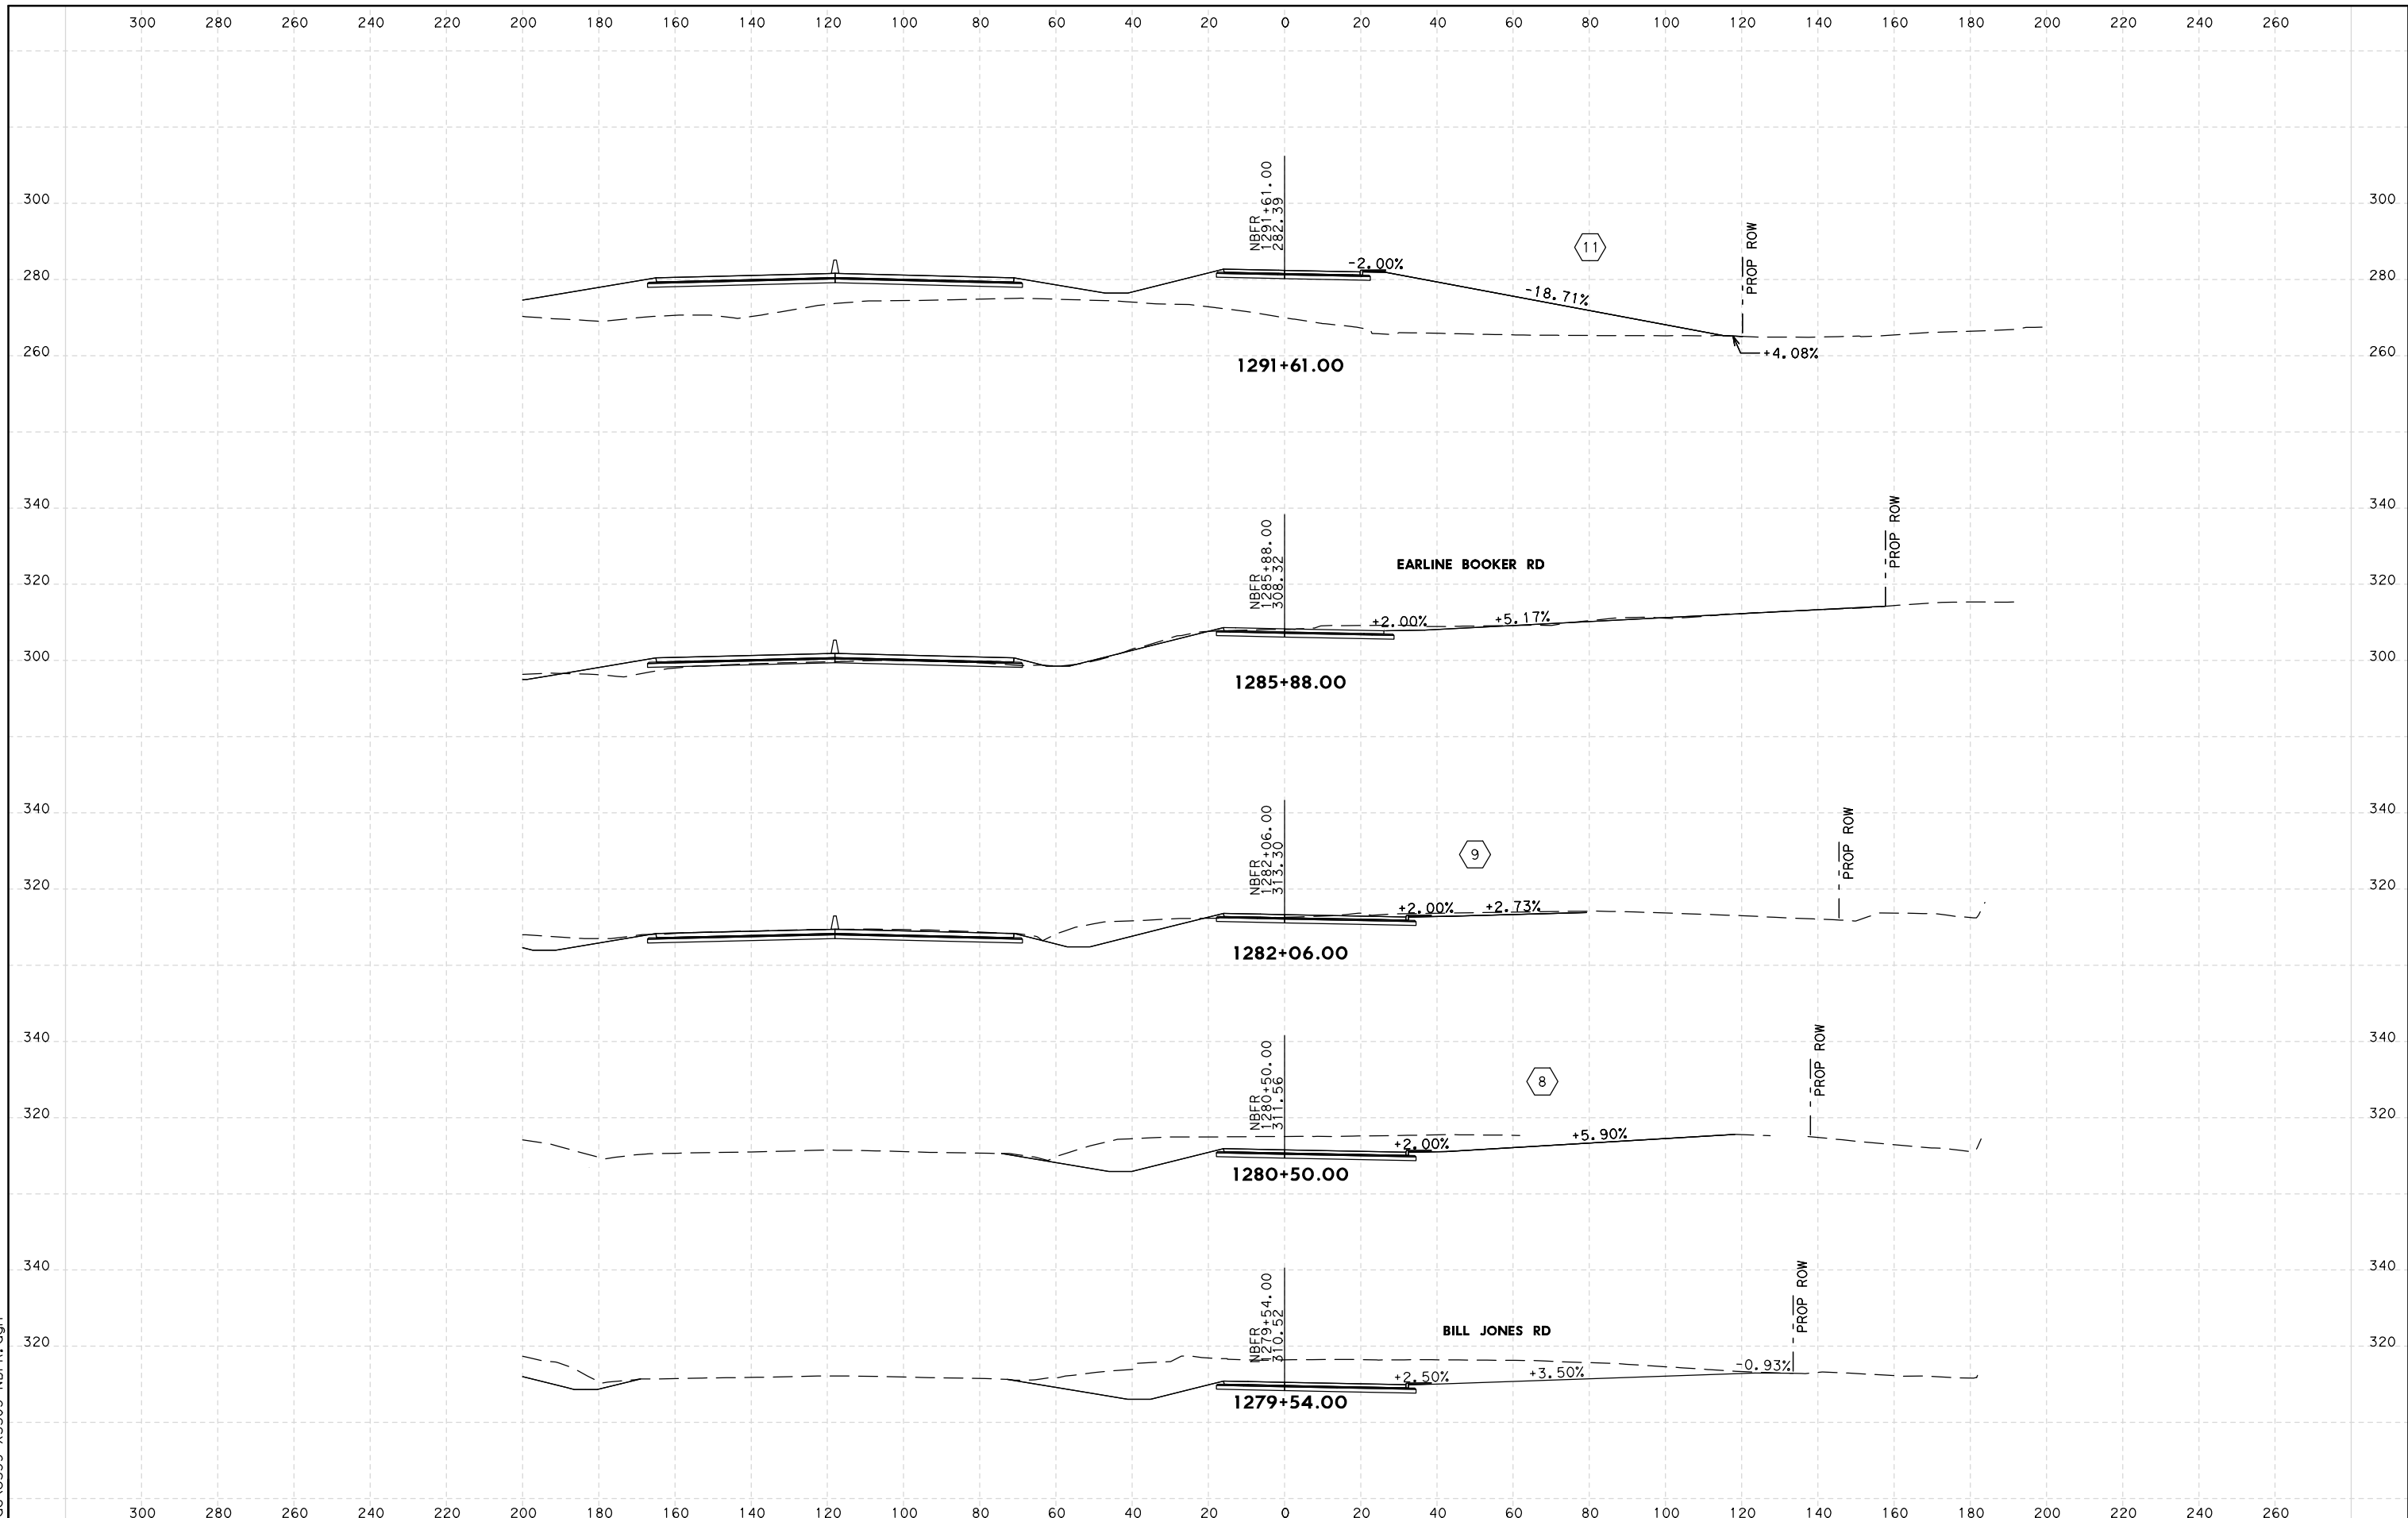

5:54:15 PM
5/11/2022
...\\parcas\US59-XSS03-NBFR.dgn

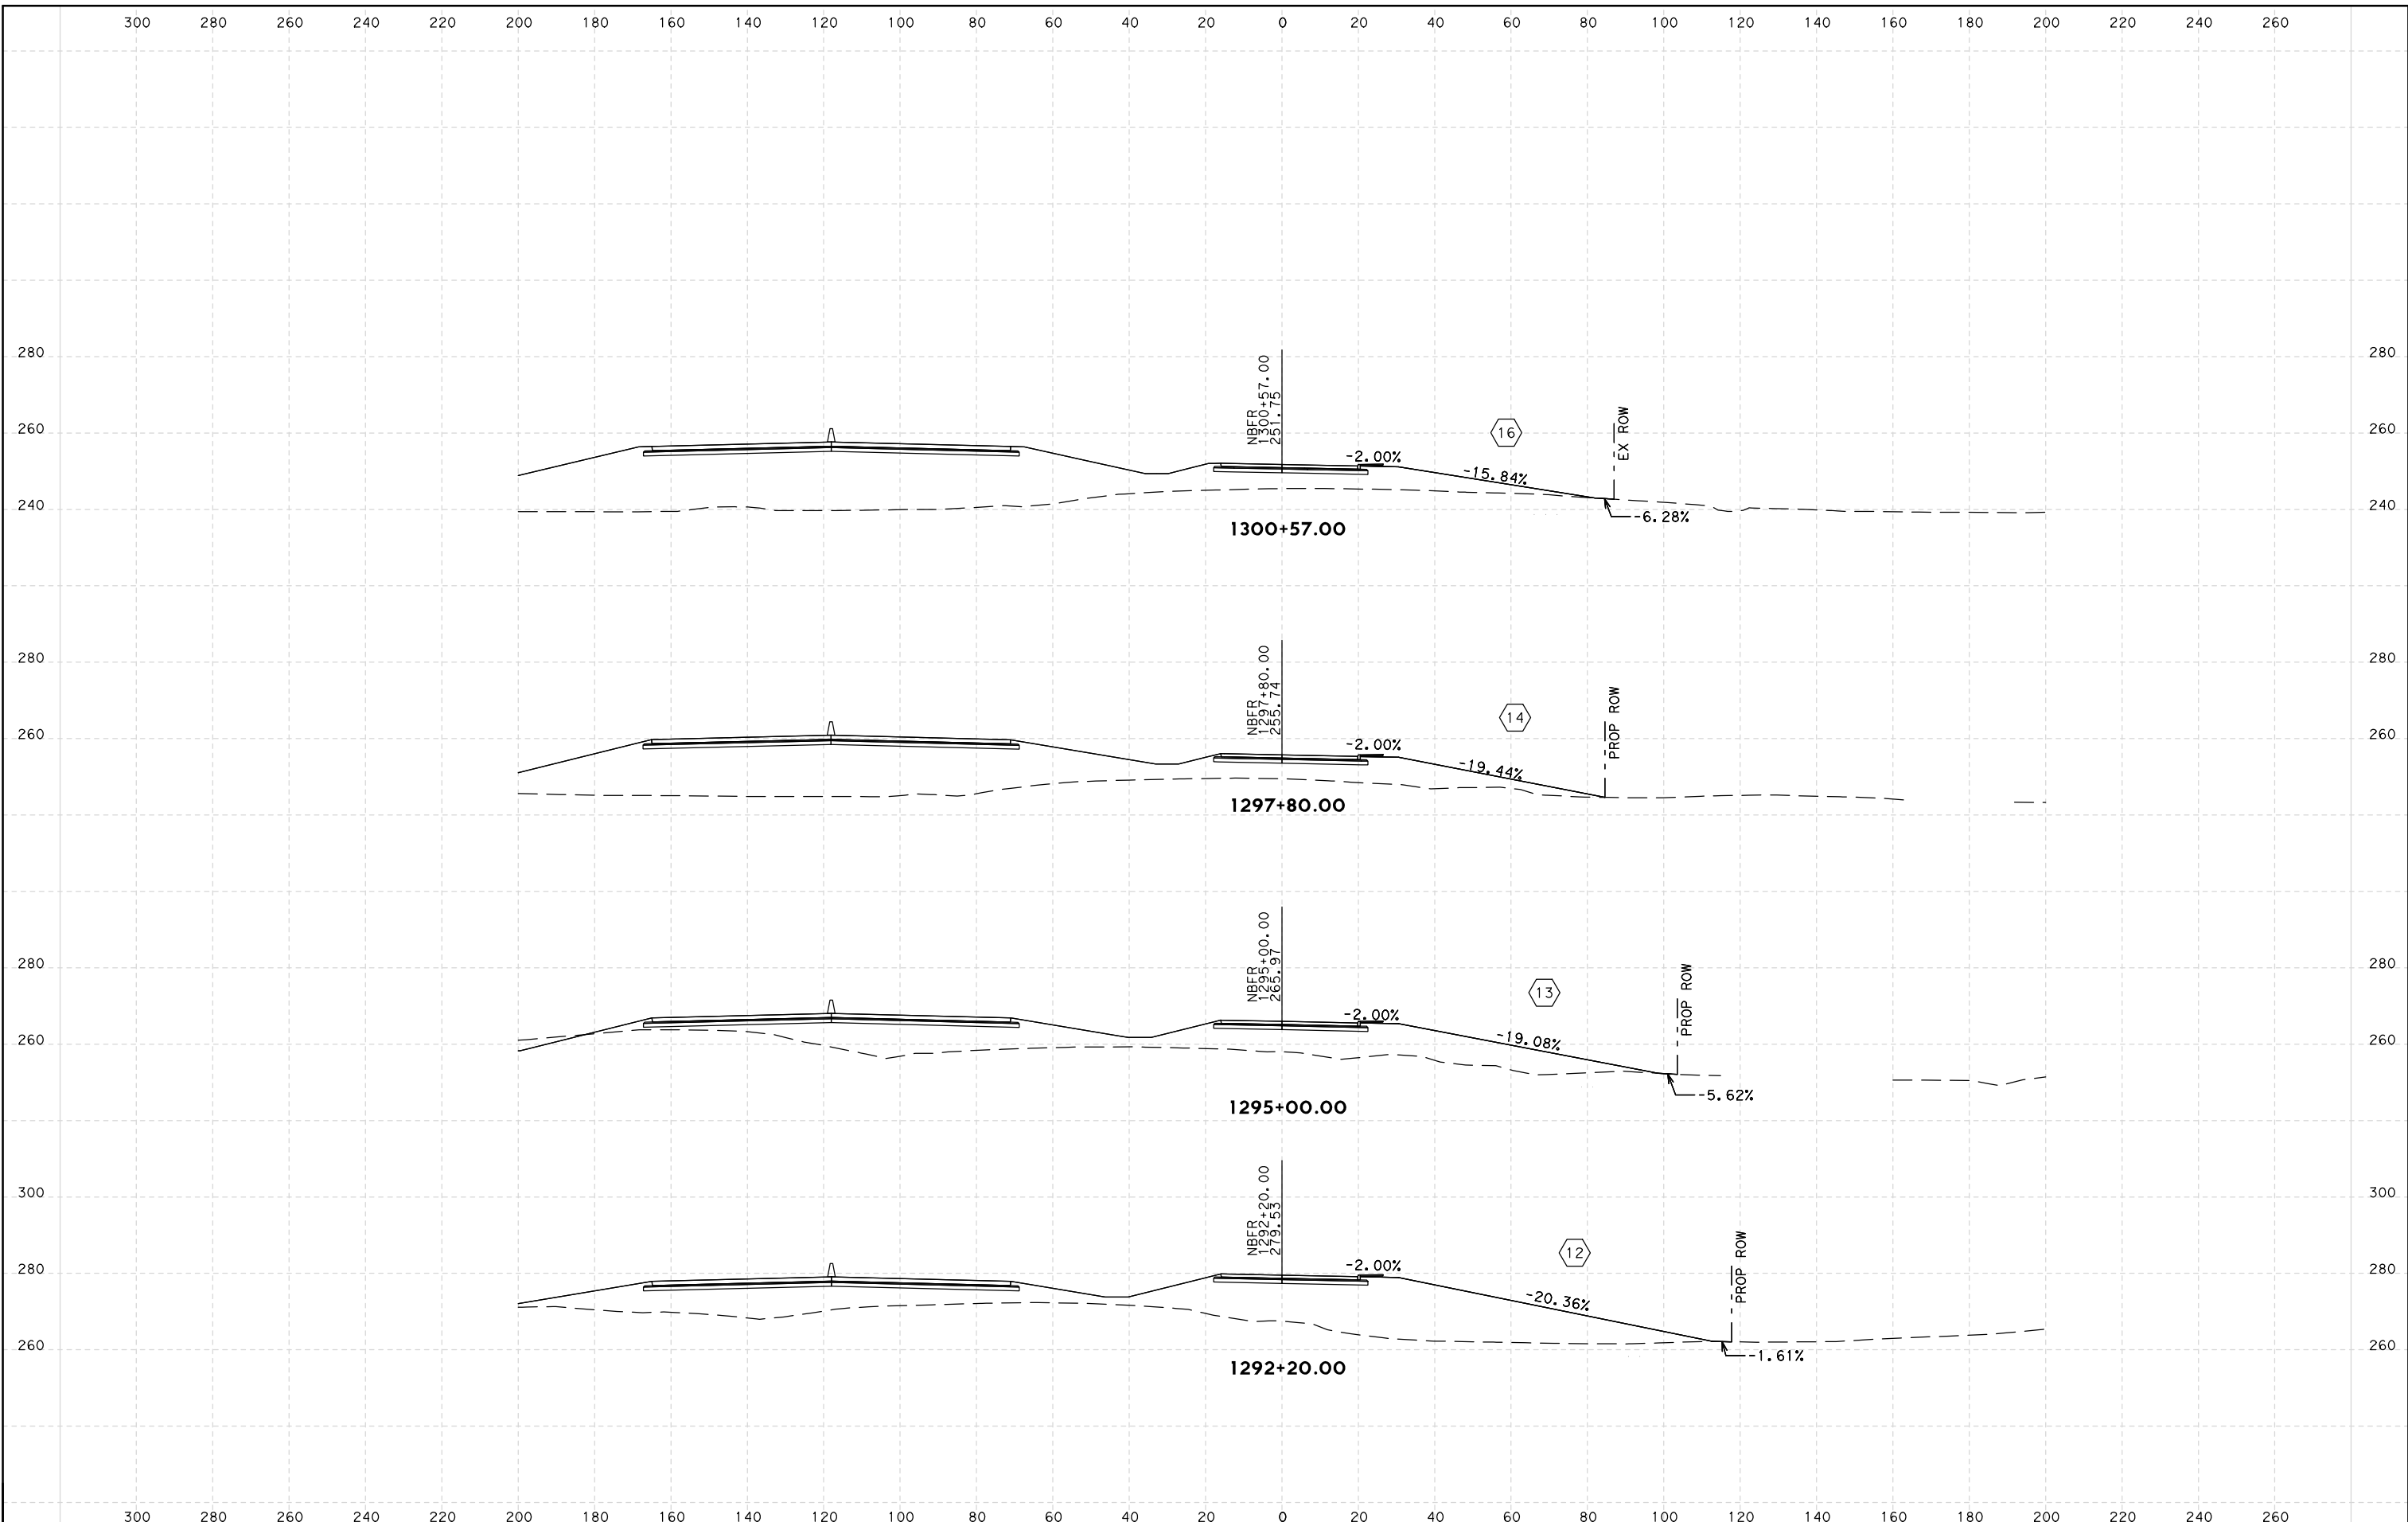


© 2022

SCALE: HORIZ: 1"=40'
VERT: 1"=40'

US 59 DRIVEWAYS NBFR

SHEET NO.
3

5:54:16 PM
5/11/2022
...\\parcas\US59-XSS03-NBFR.dgn

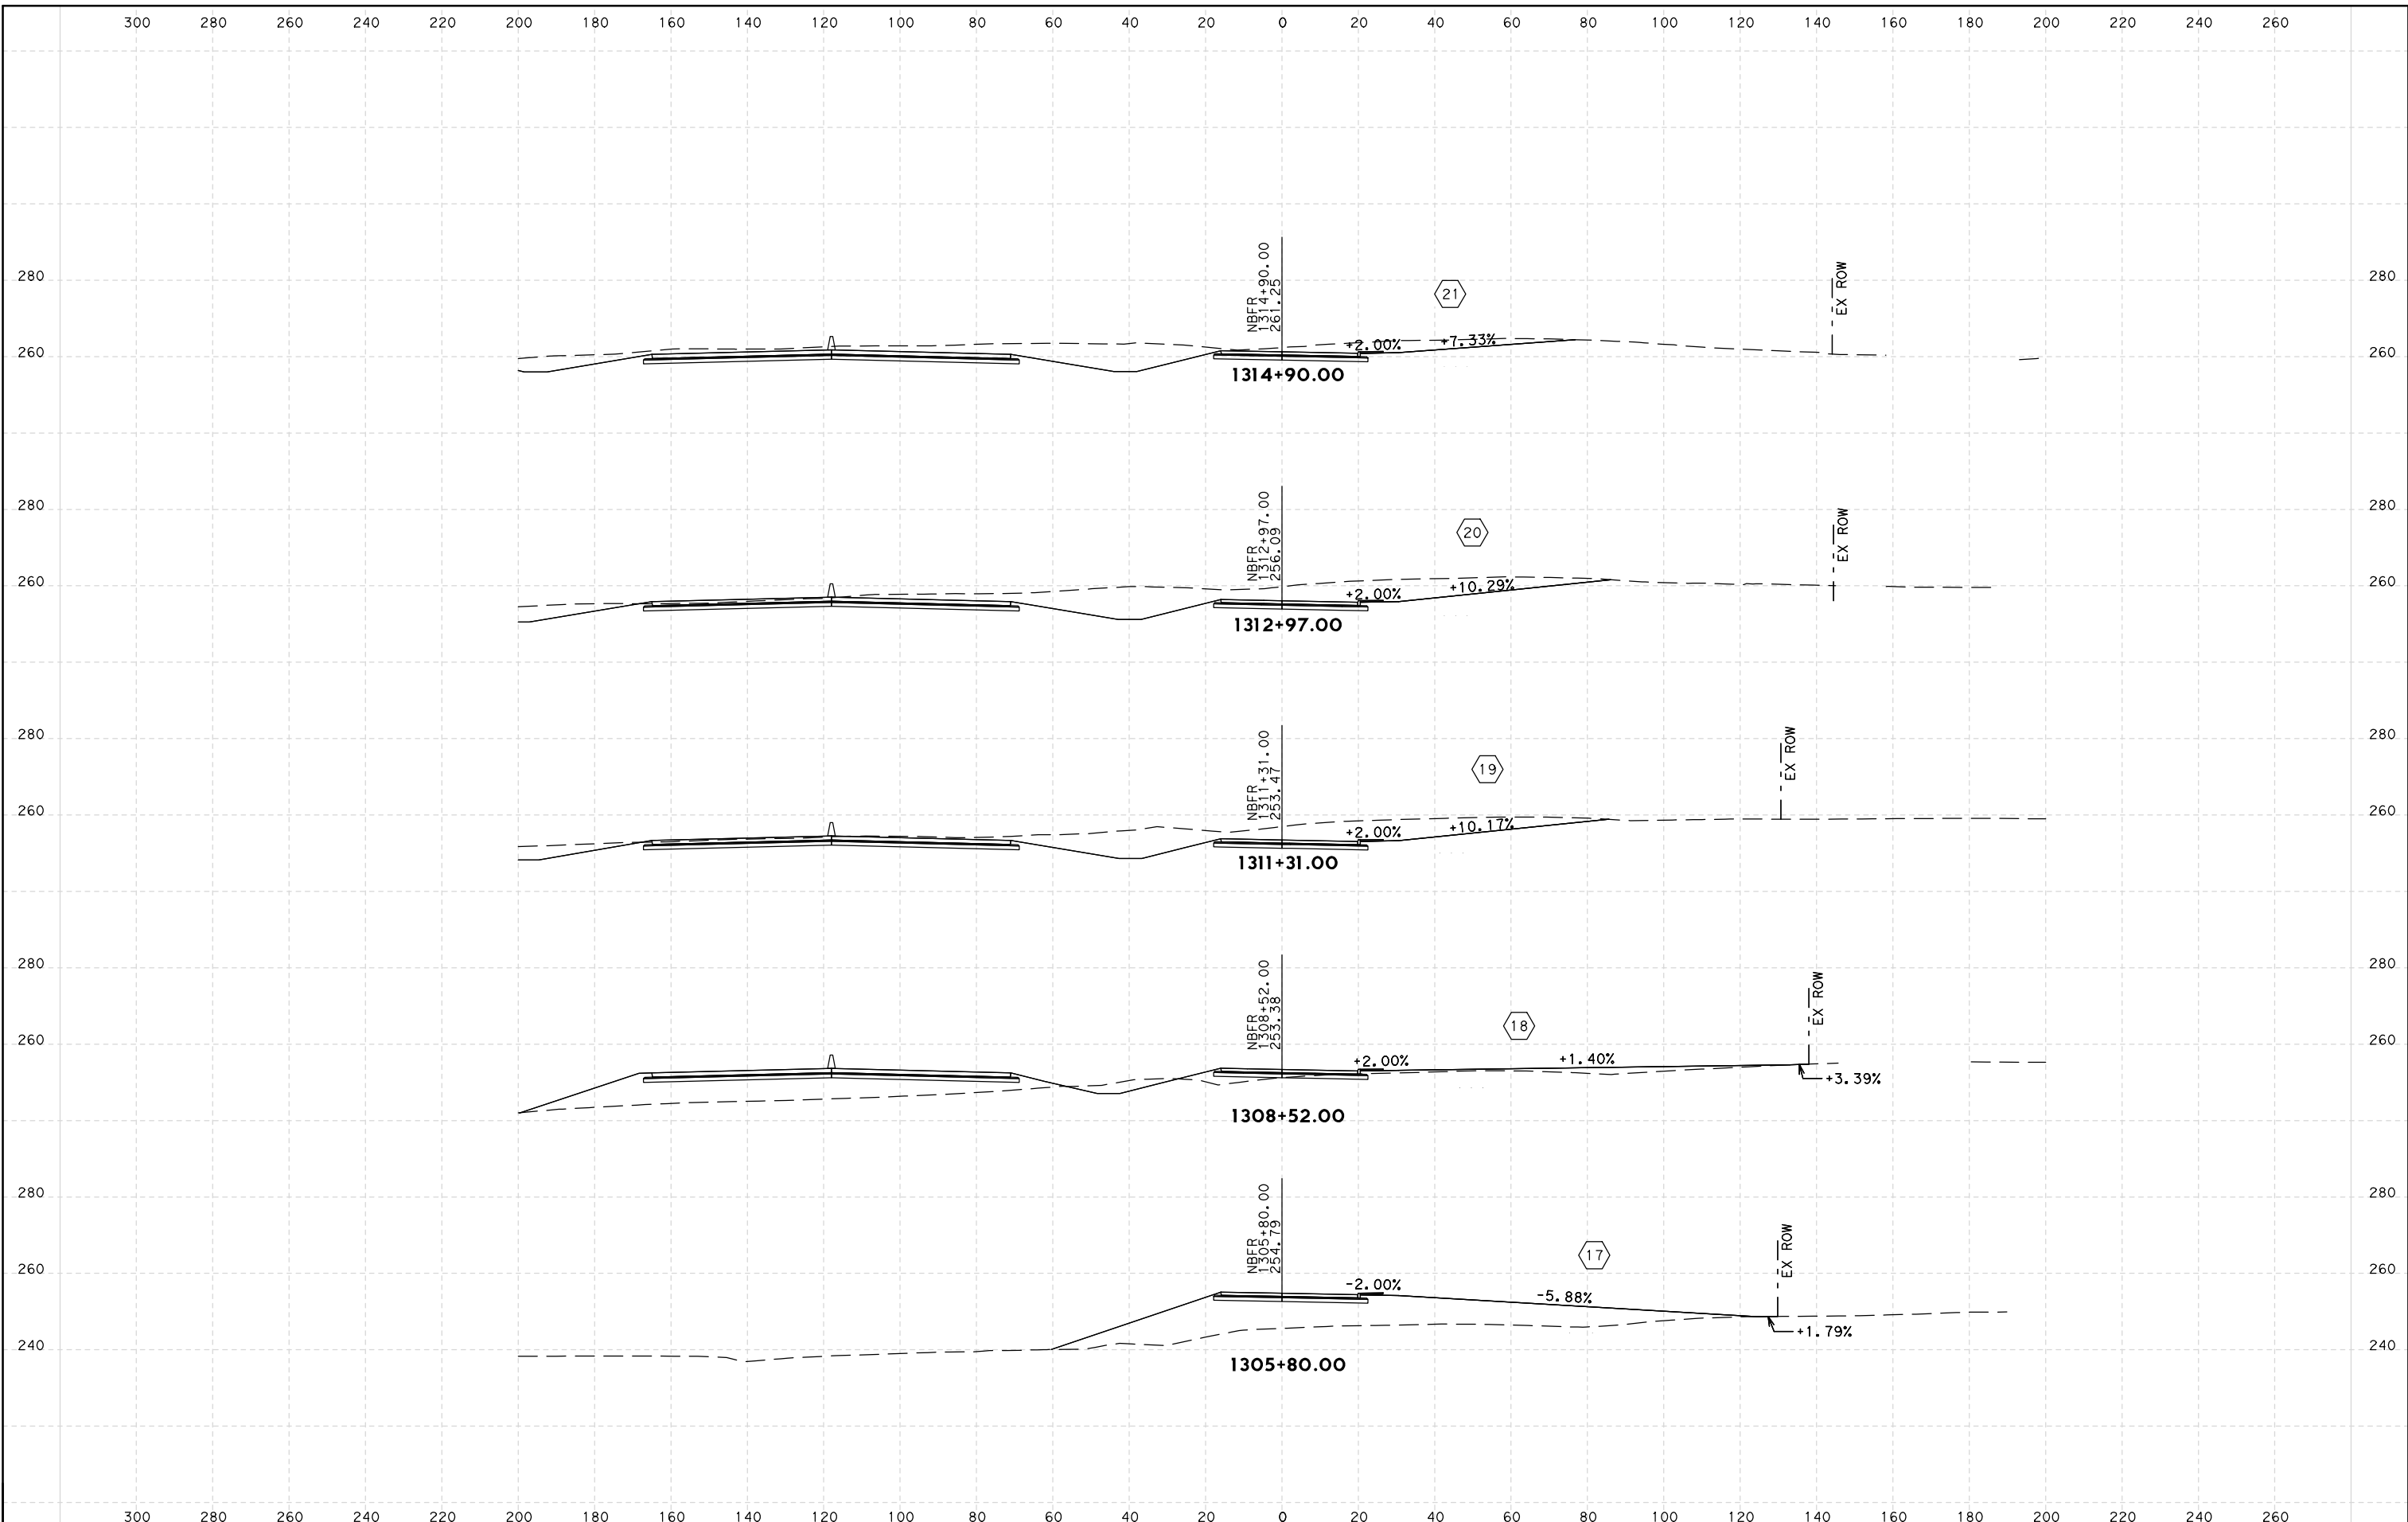


SCALE: HORIZ: 1"=40'
VERT: 1"=40'

**US 59
DRIVEWAYS NBFR**

SHEET NO.
4

5:54:16 PM
5/11/2022
...\\jparcas\US59-XSS03-NBFR.dgn

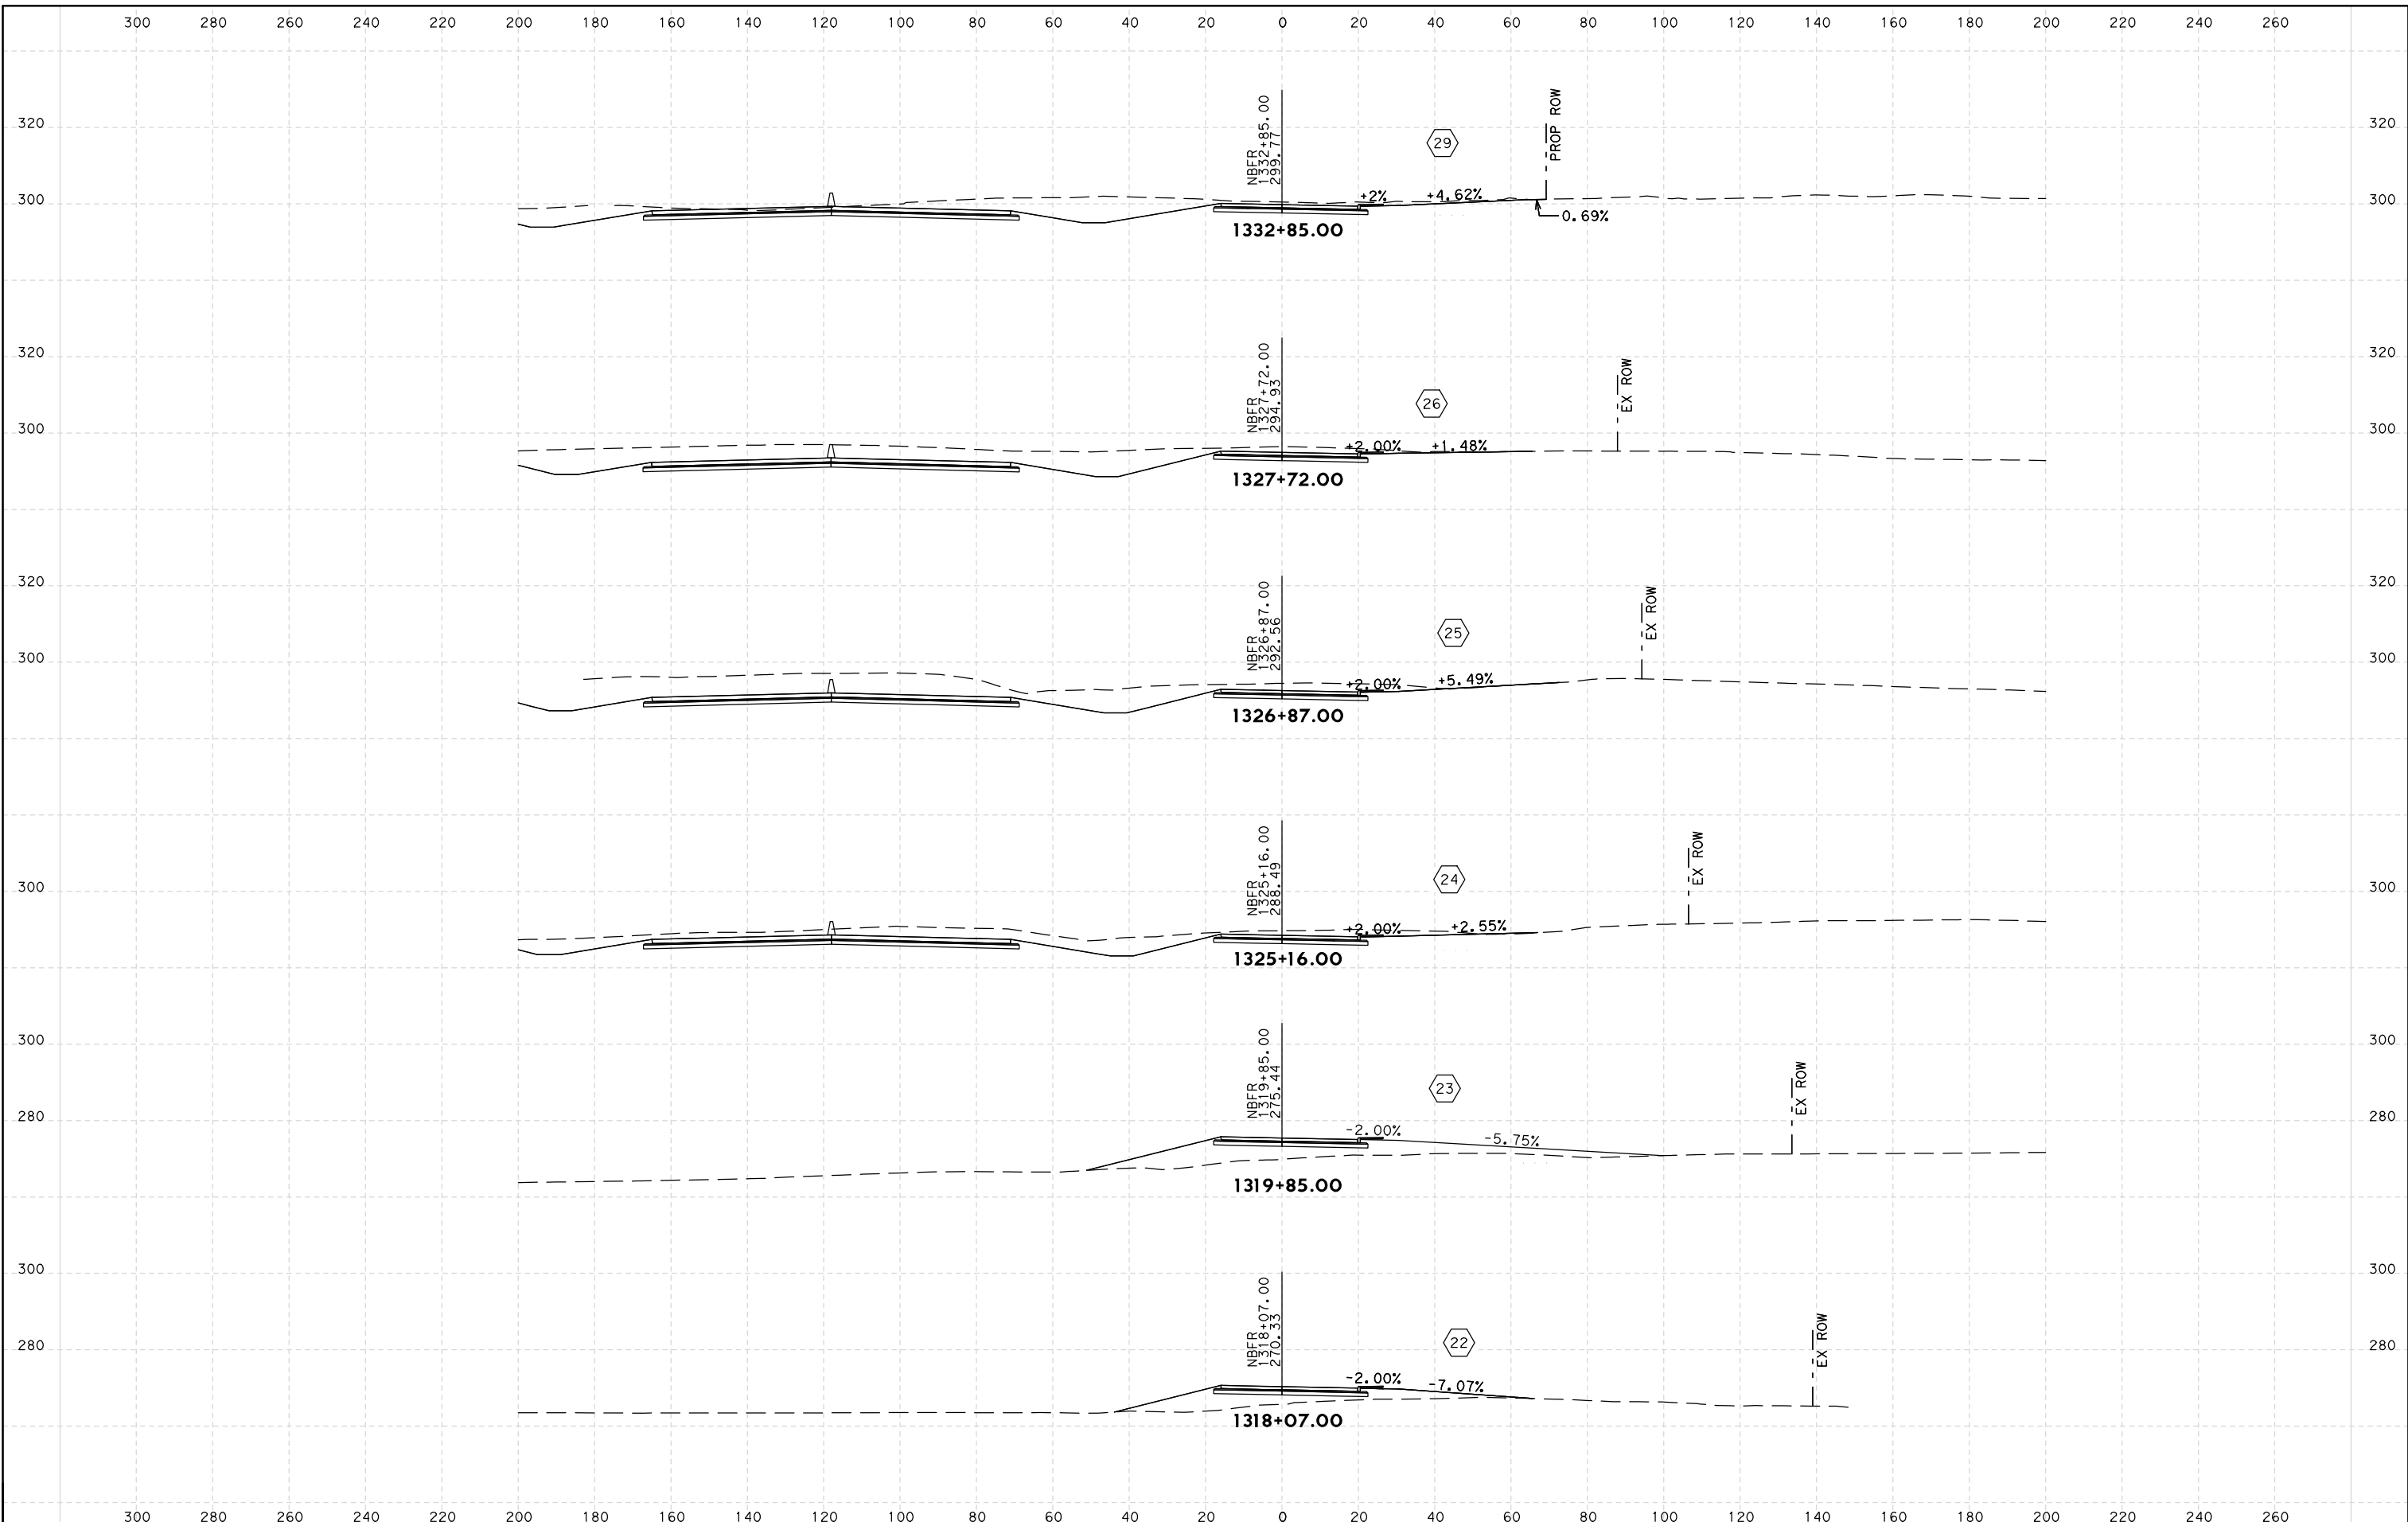


SCALE: HORIZ: 1"=40'
VERT: 1"=40'

**US 59
DRIVEWAYS NBFR**

SHEET NO.
5

300 280 260 240 220 200 180 160 140 120 100 80 60 40 20 0 20 40 60 80 100 120 140 160 180 200 220 240 260

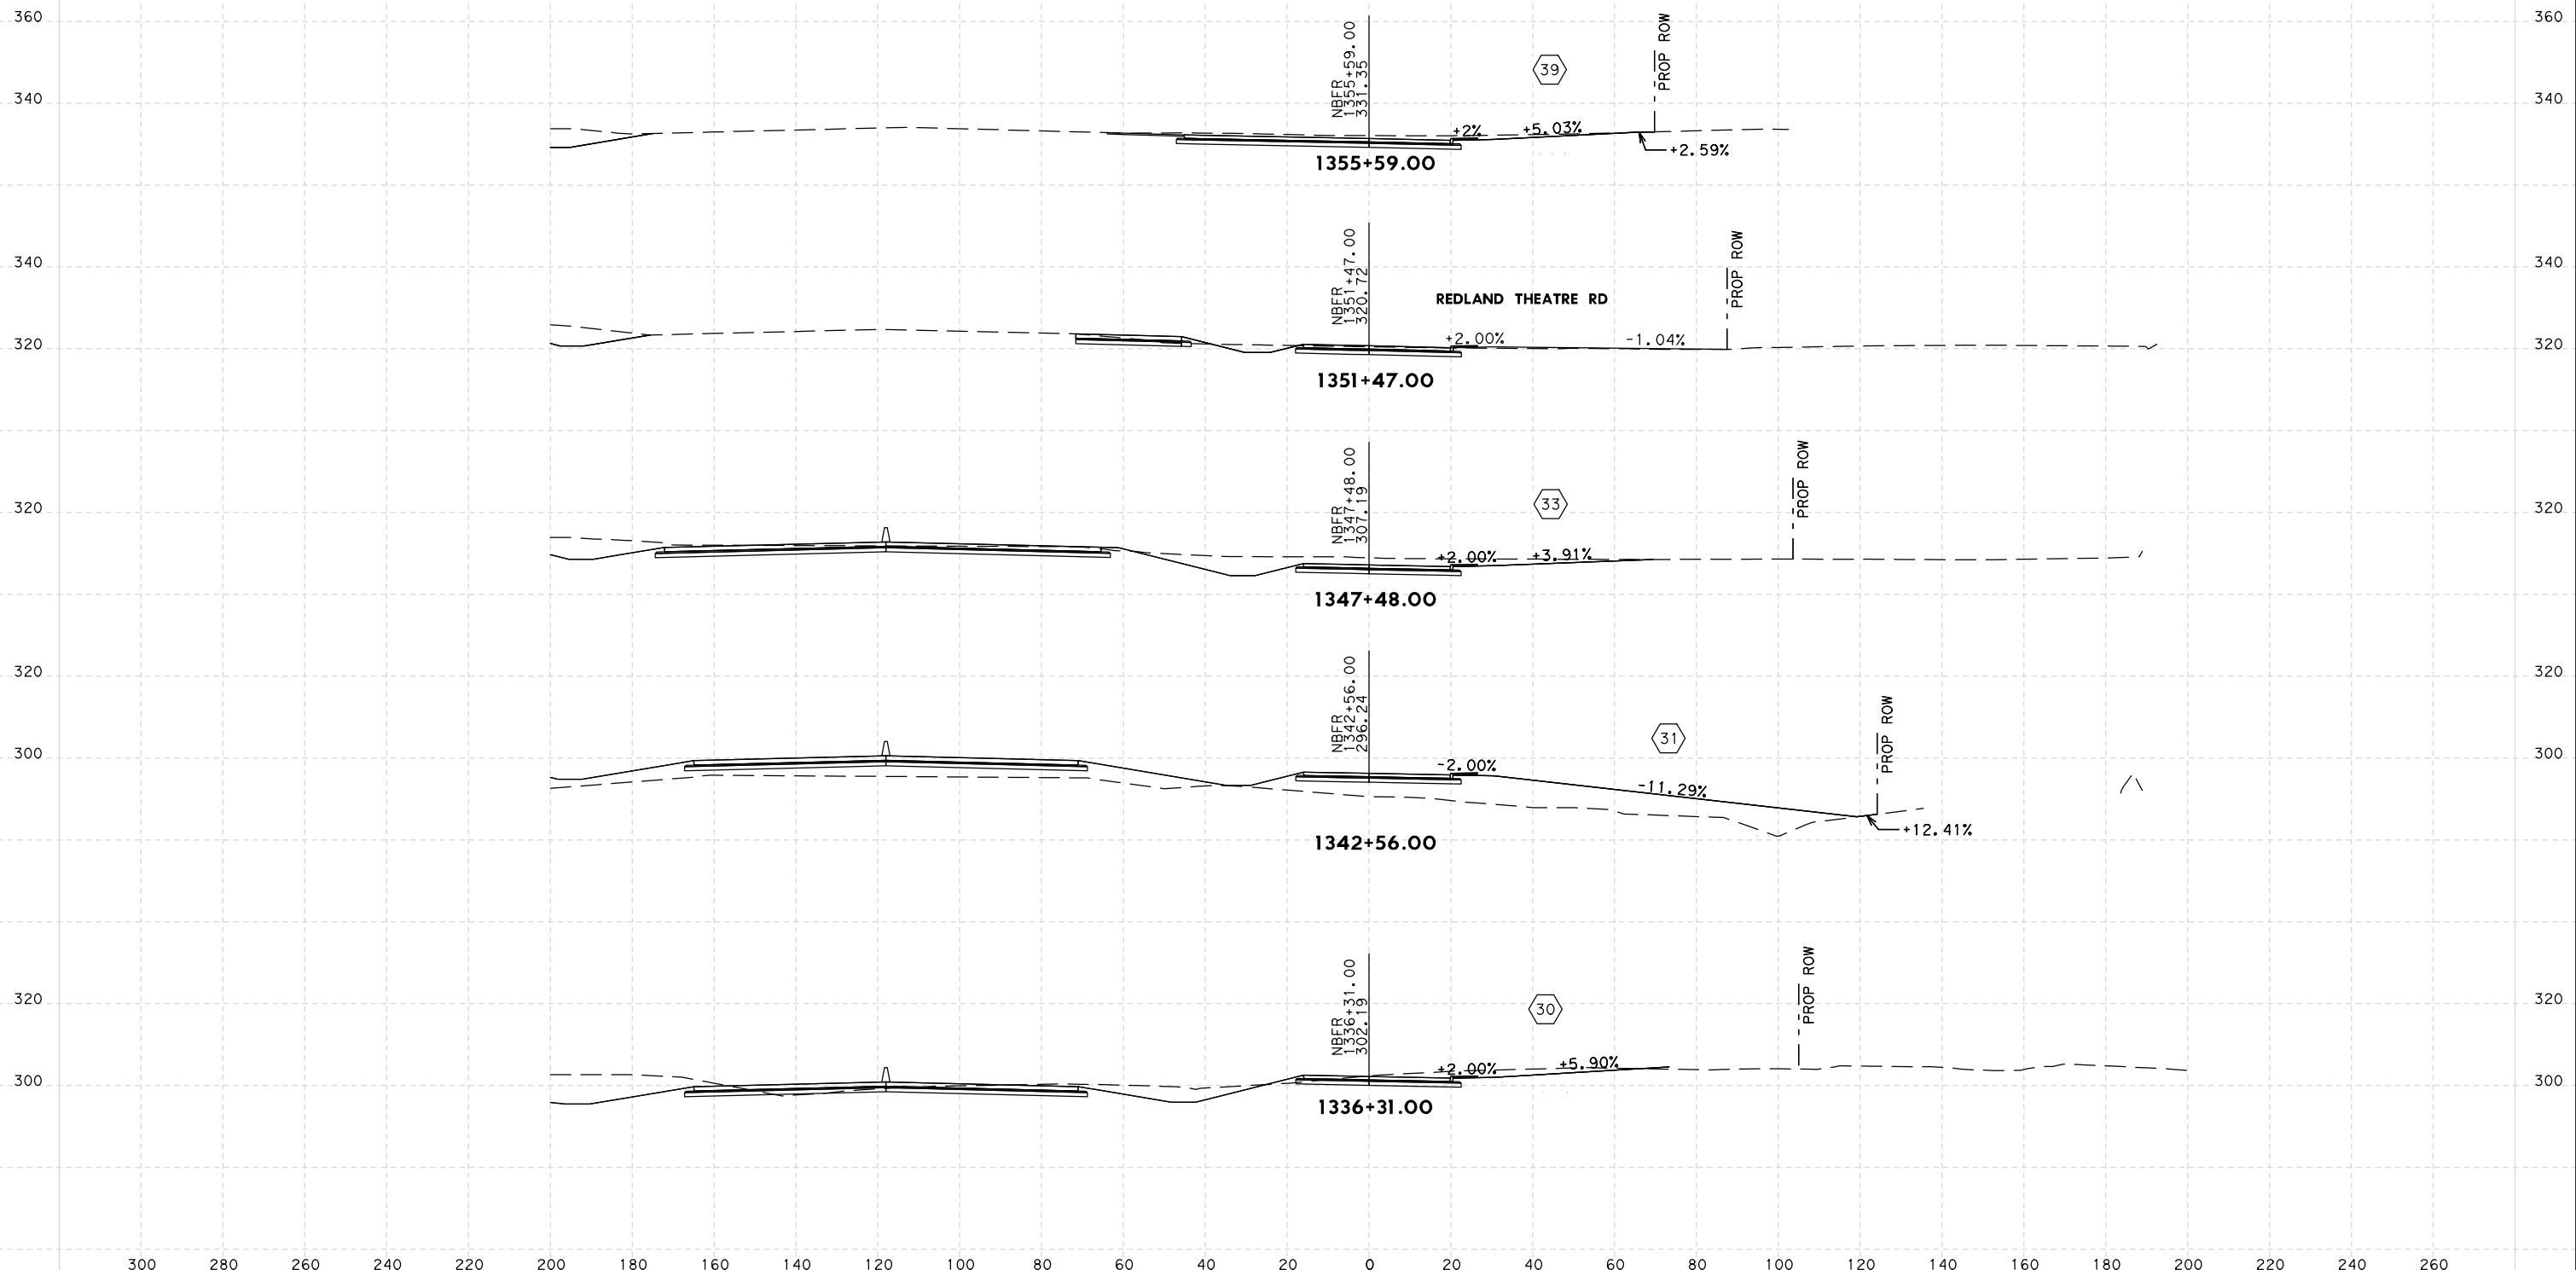

5:54:16 PM
5/11/2022
...\\jparcas\US59-XSS03-NBFR.dgn

300 280 260 240 220 200 180 160 140 120 100 80 60 40 20 0 20 40 60 80 100 120 140 160 180 200 220 240 260




SCALE: HORIZ: 1"=40'
VERT: 1"=40'


US 59 DRIVEWAYS NBRF

SHEET NO.
6

5:54:17 PM
5/11/2022
...\\jparcas\US59-XSS03-NBFR.dgn

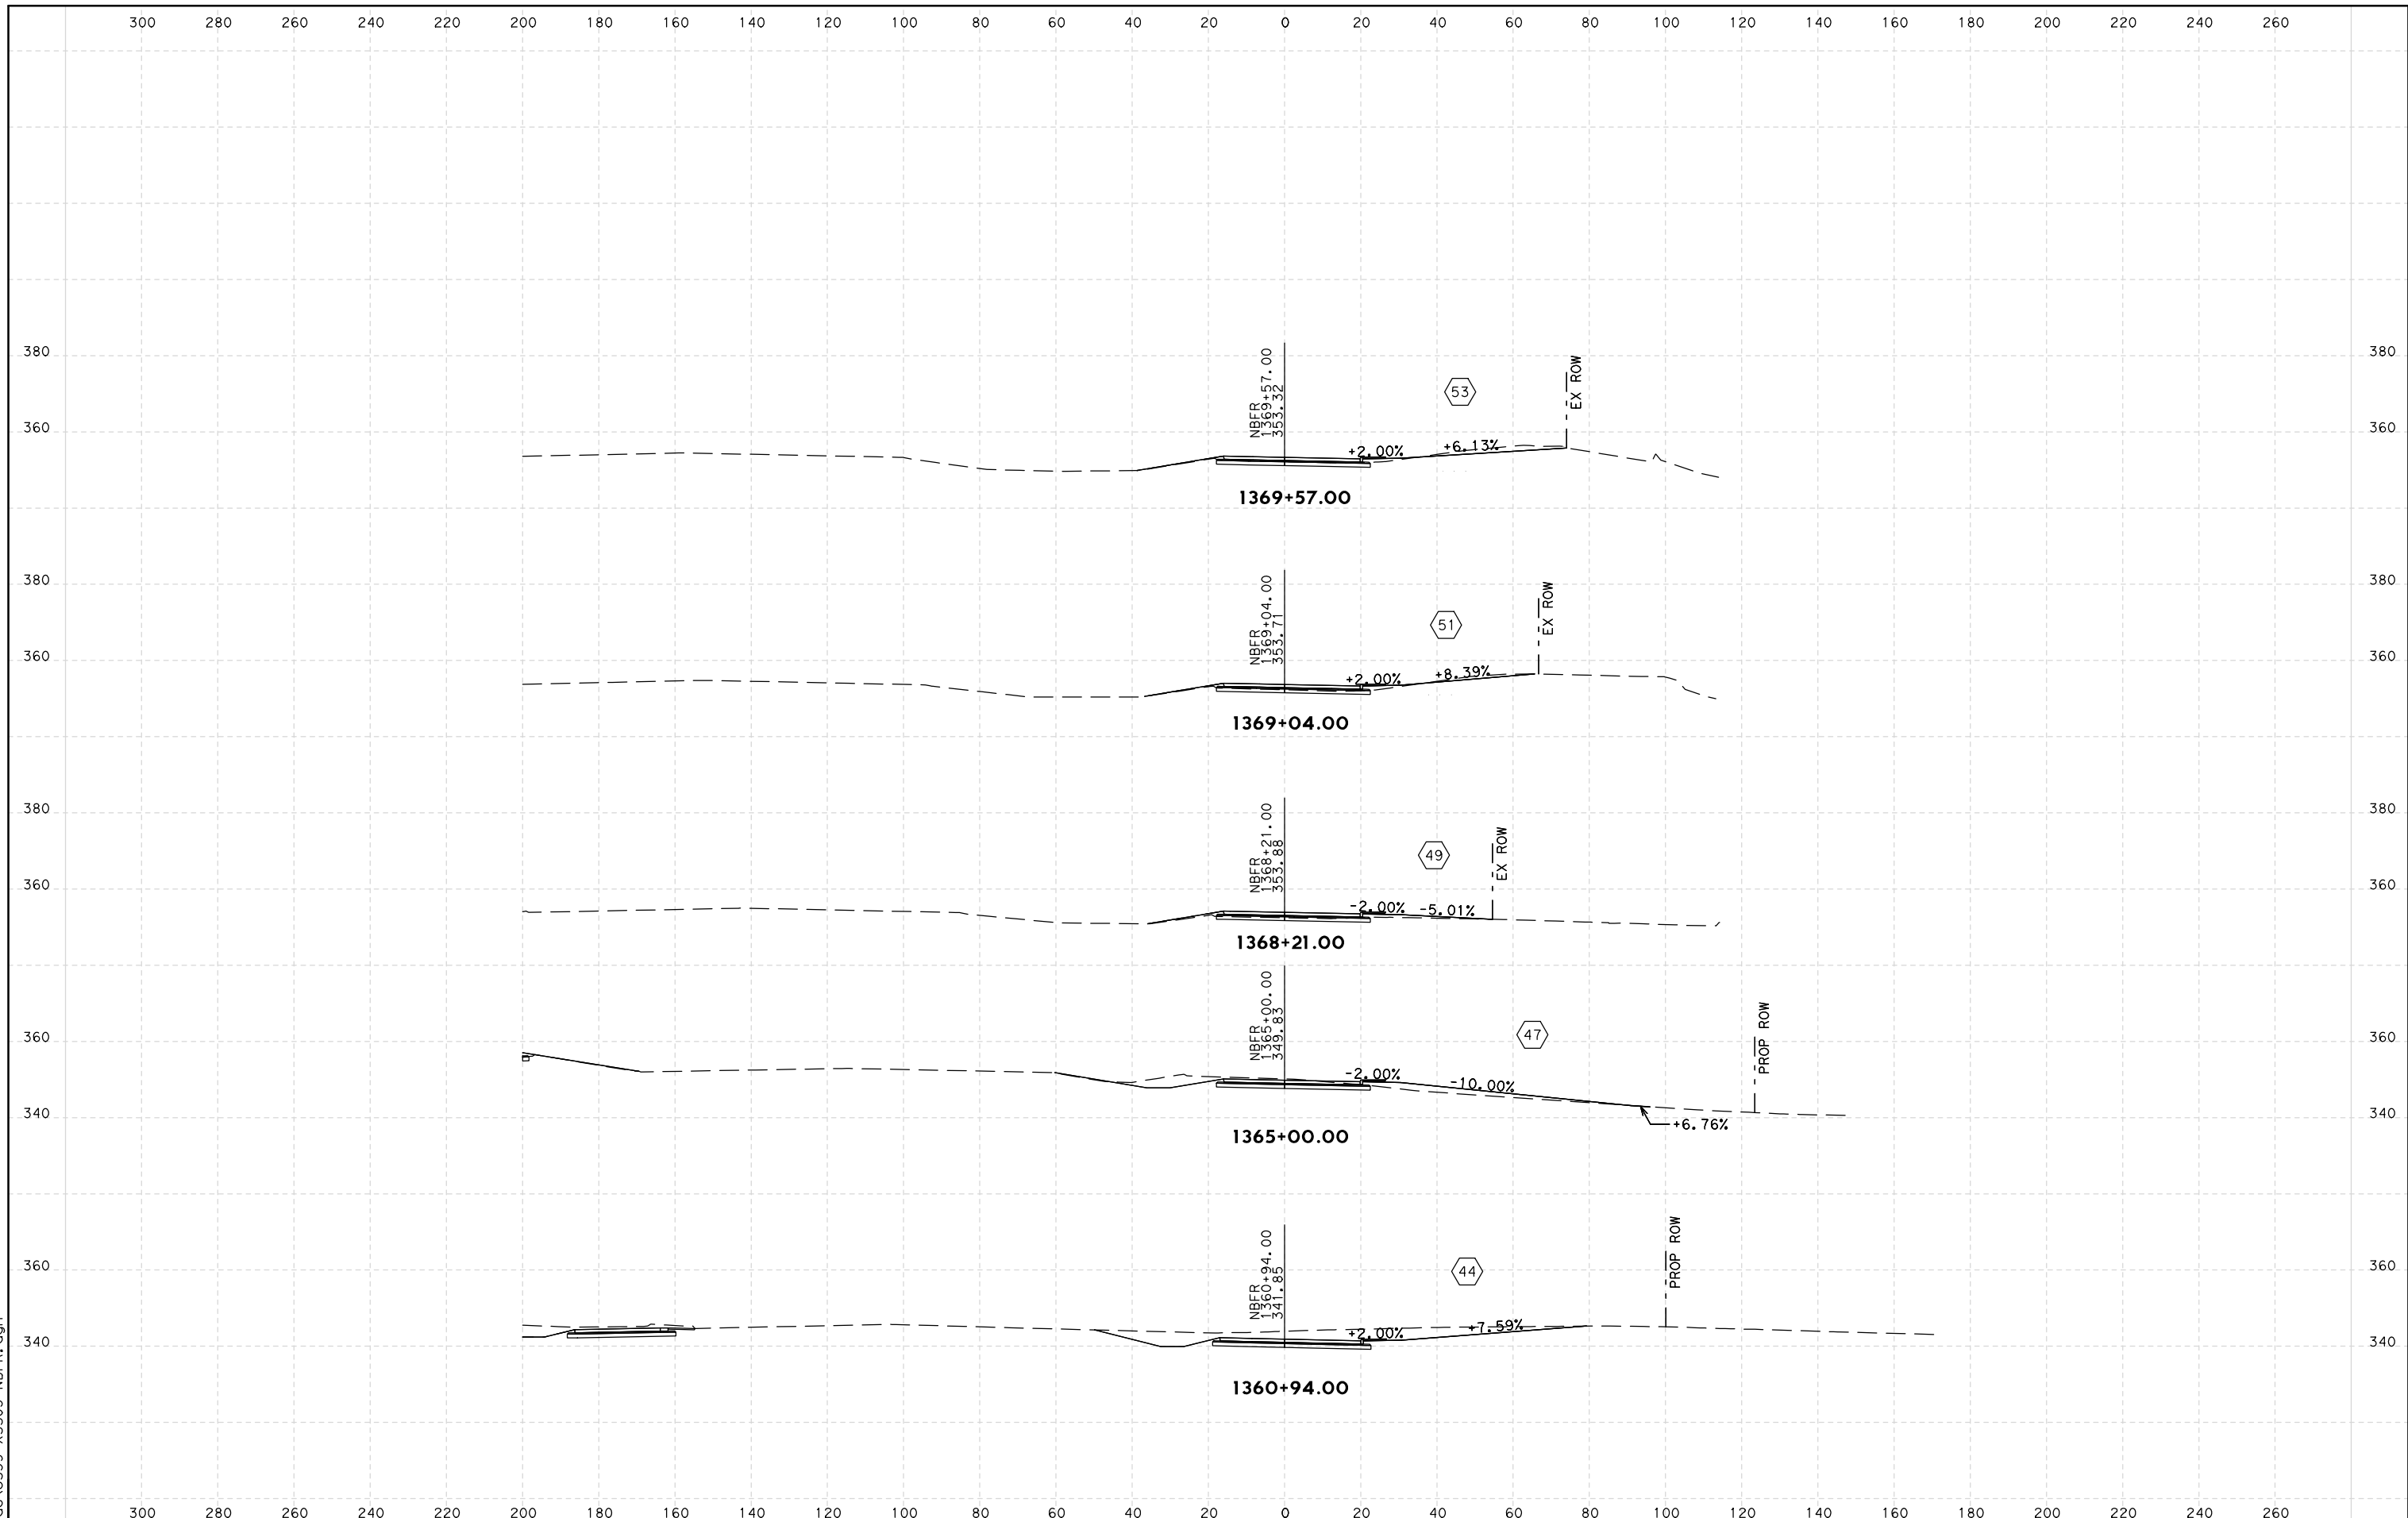

300 280 260 240 220 200 180 160 140 120 100 80 60 40 20 0 20 40 60 80 100 120 140 160 180 200 220 240 260

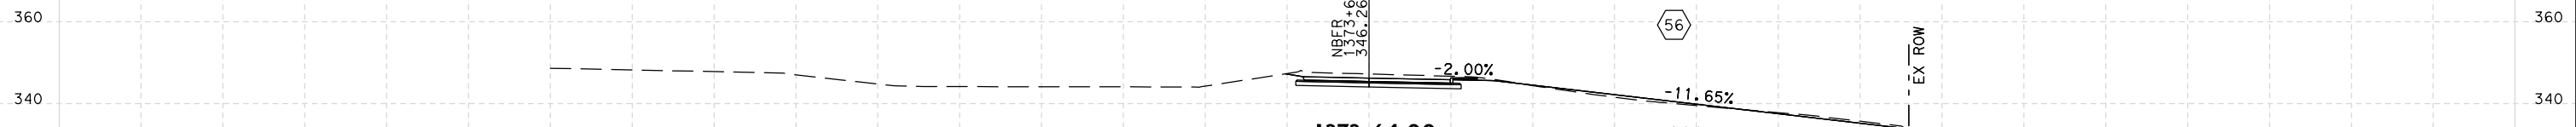

5:54:17 PM
5/11/2022
...\\jparos\US59-XSS03-NBFR.dgn

300 280 260 240 220 200 180 160 140 120 100 80 60 40 20 0 20 40 60 80 100 120 140 160 180 200 220 240 260



SCALE: HORIZ: 1"=40'
VERT: 1"=40'

**US 59
DRIVEWAYS NBFR**

SHEET NO.
8