


5:52:31 PM
5/11/2022
...\\parcas\US59-XSS04-SBFR.dgn

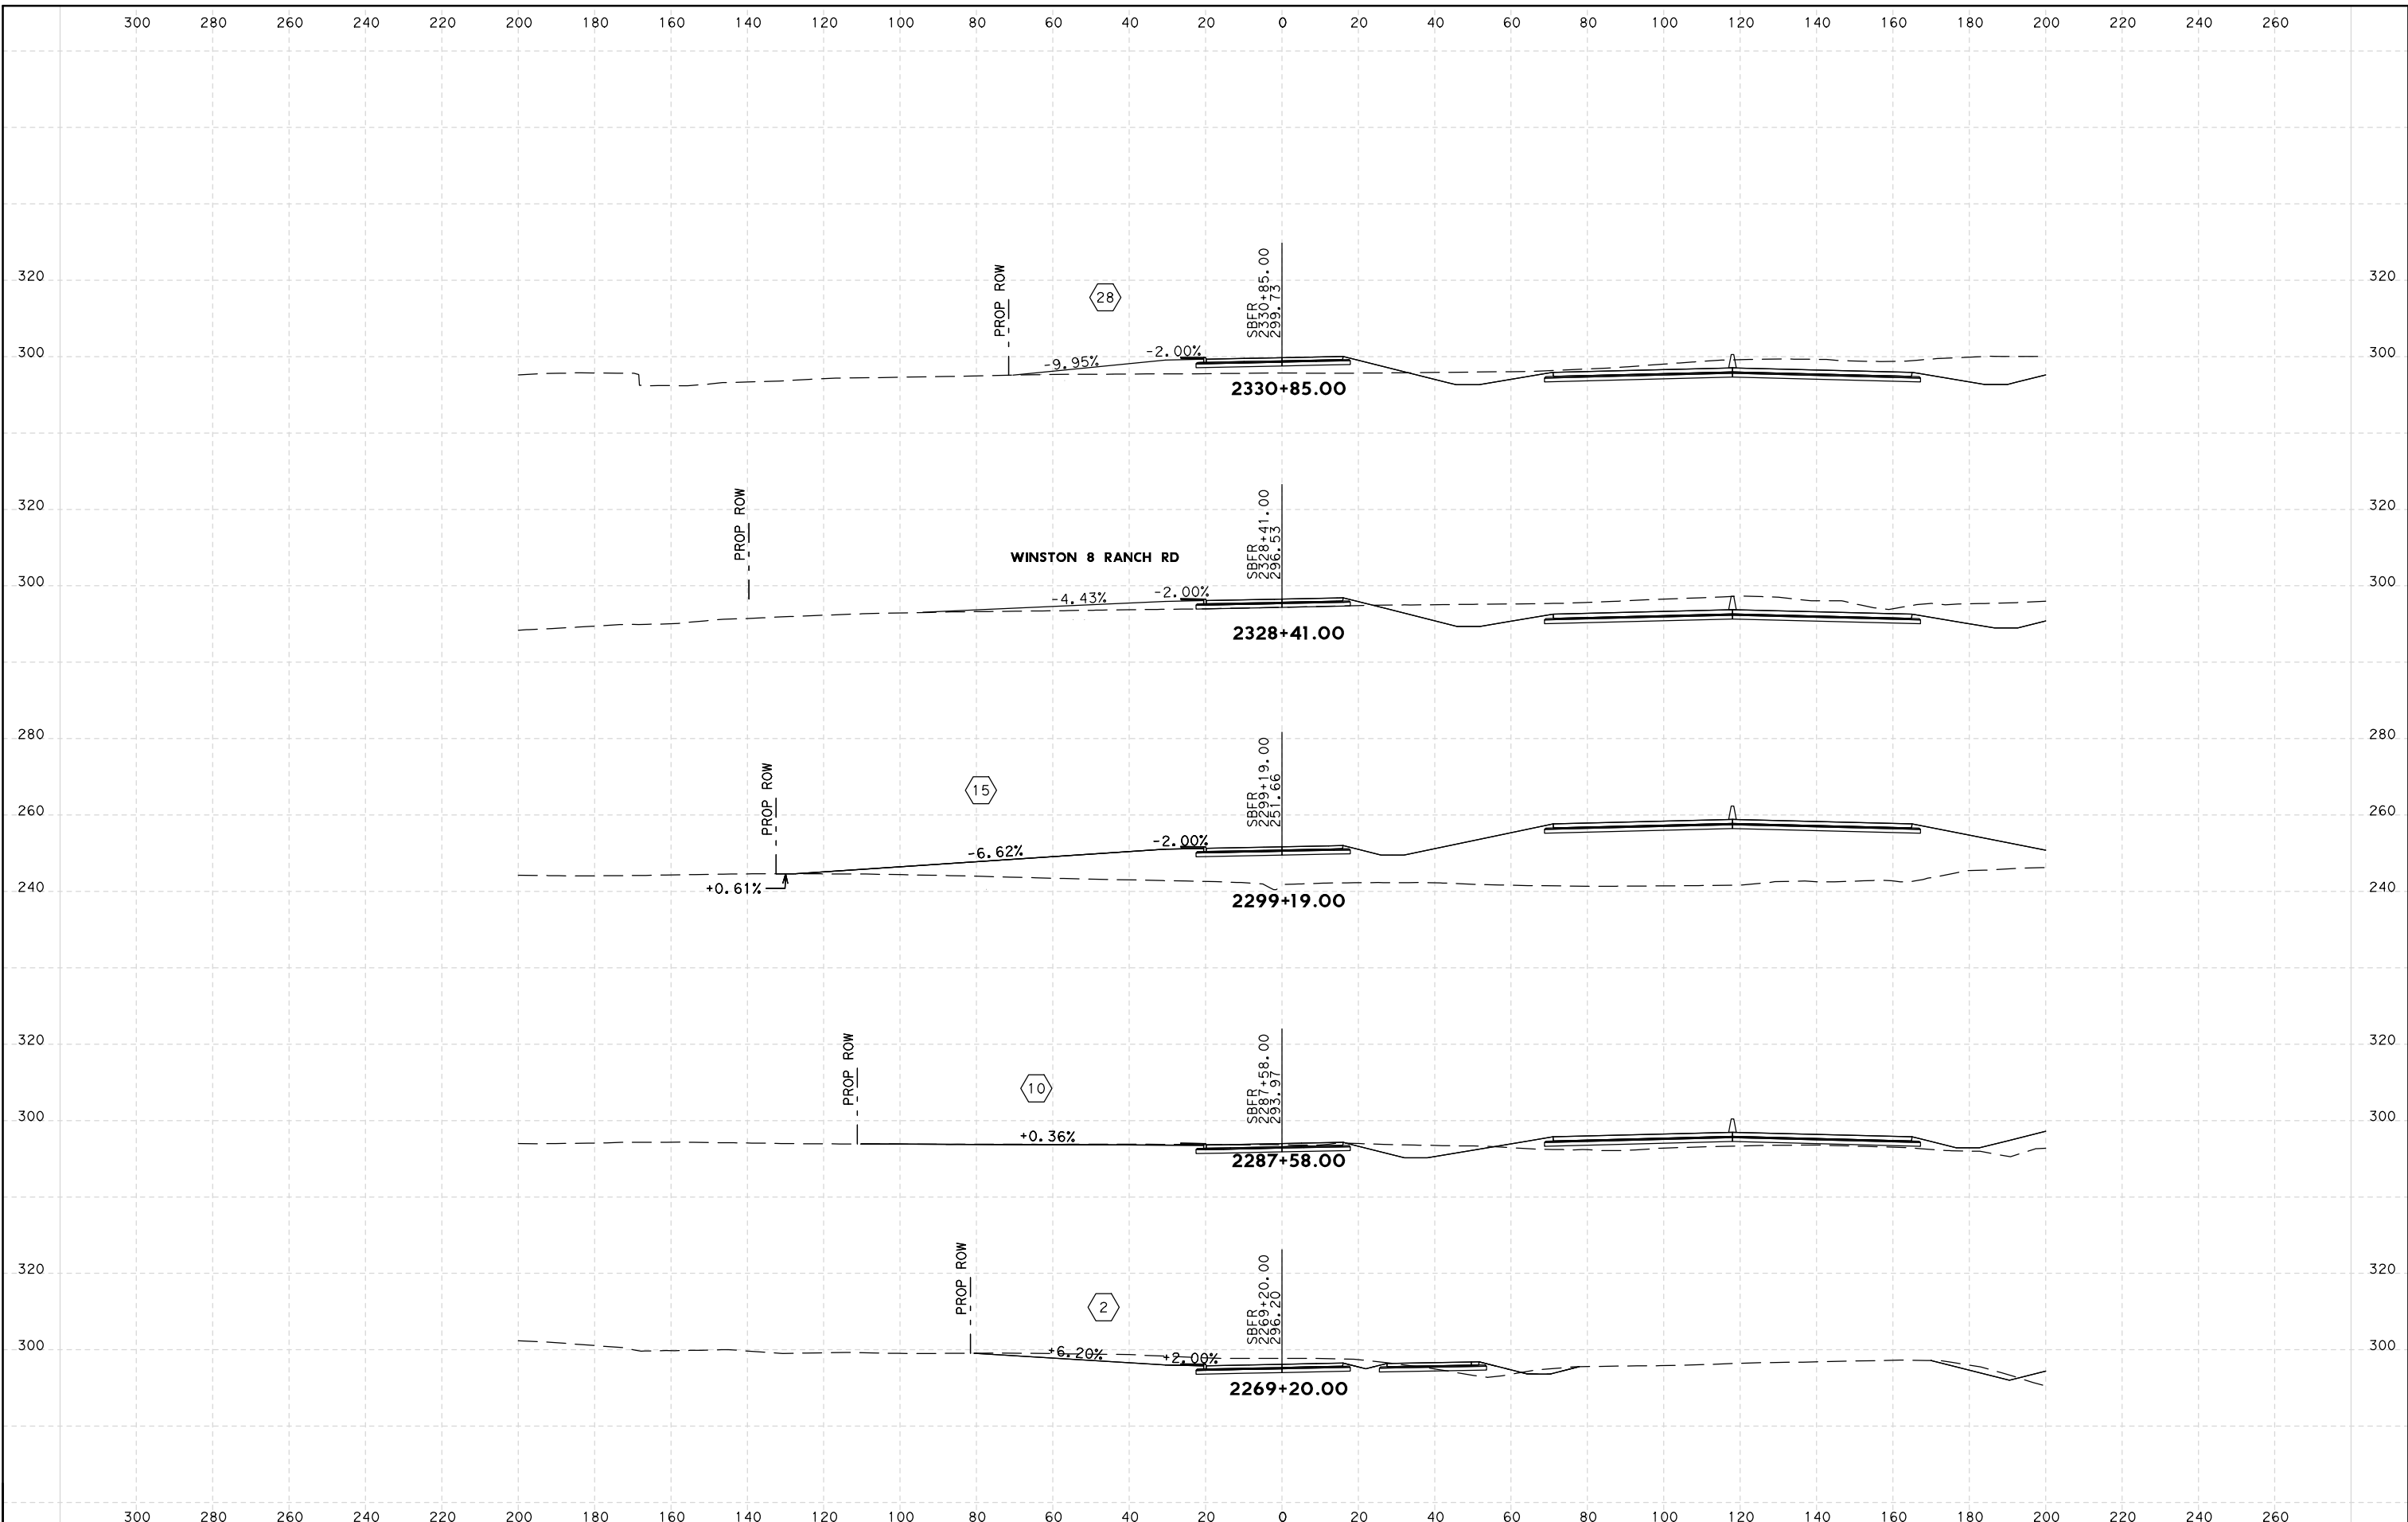


SCALE: HORIZ: 1"=40'
VERT: 1"=40'


**US 59
DRIVEWAYS SBFR**

SHEET NO.
1


5:52:31 PM
5/11/2022
...\\parcas\US59-XSS04-SBFR.dgn

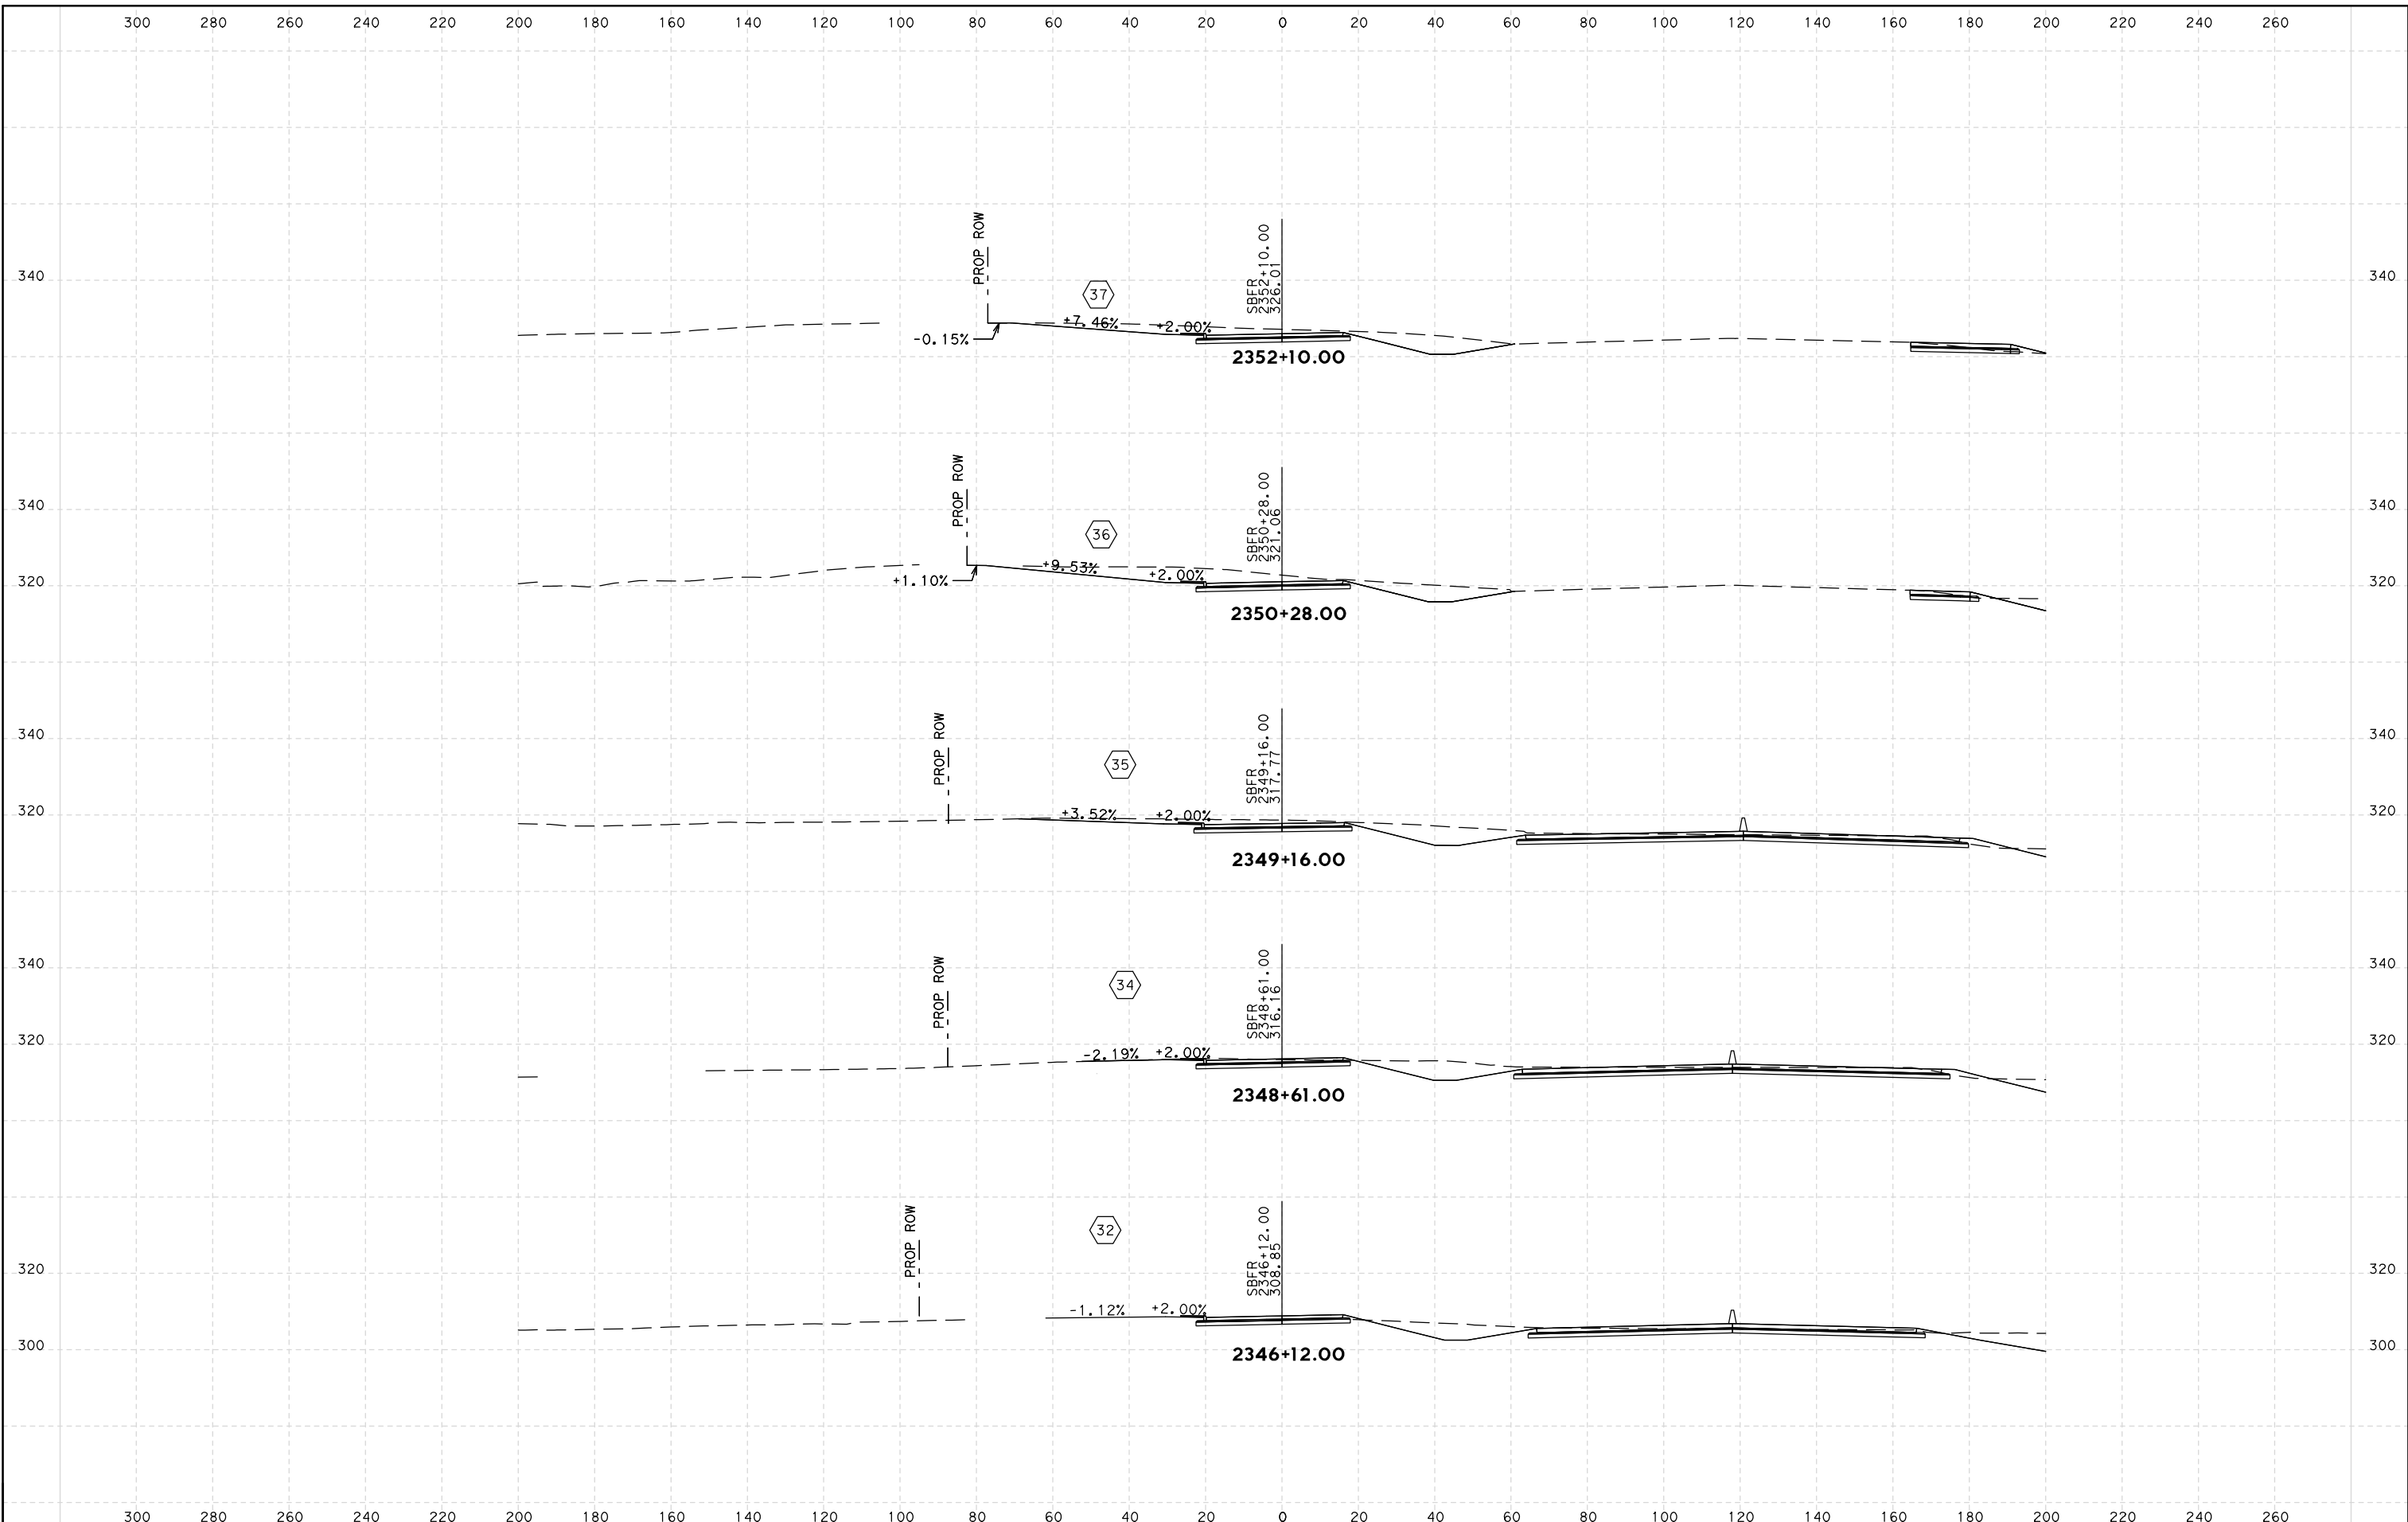

5:52:31 PM
5/11/2022
...\\parcas\US59-XSS04-SBFR.dgn

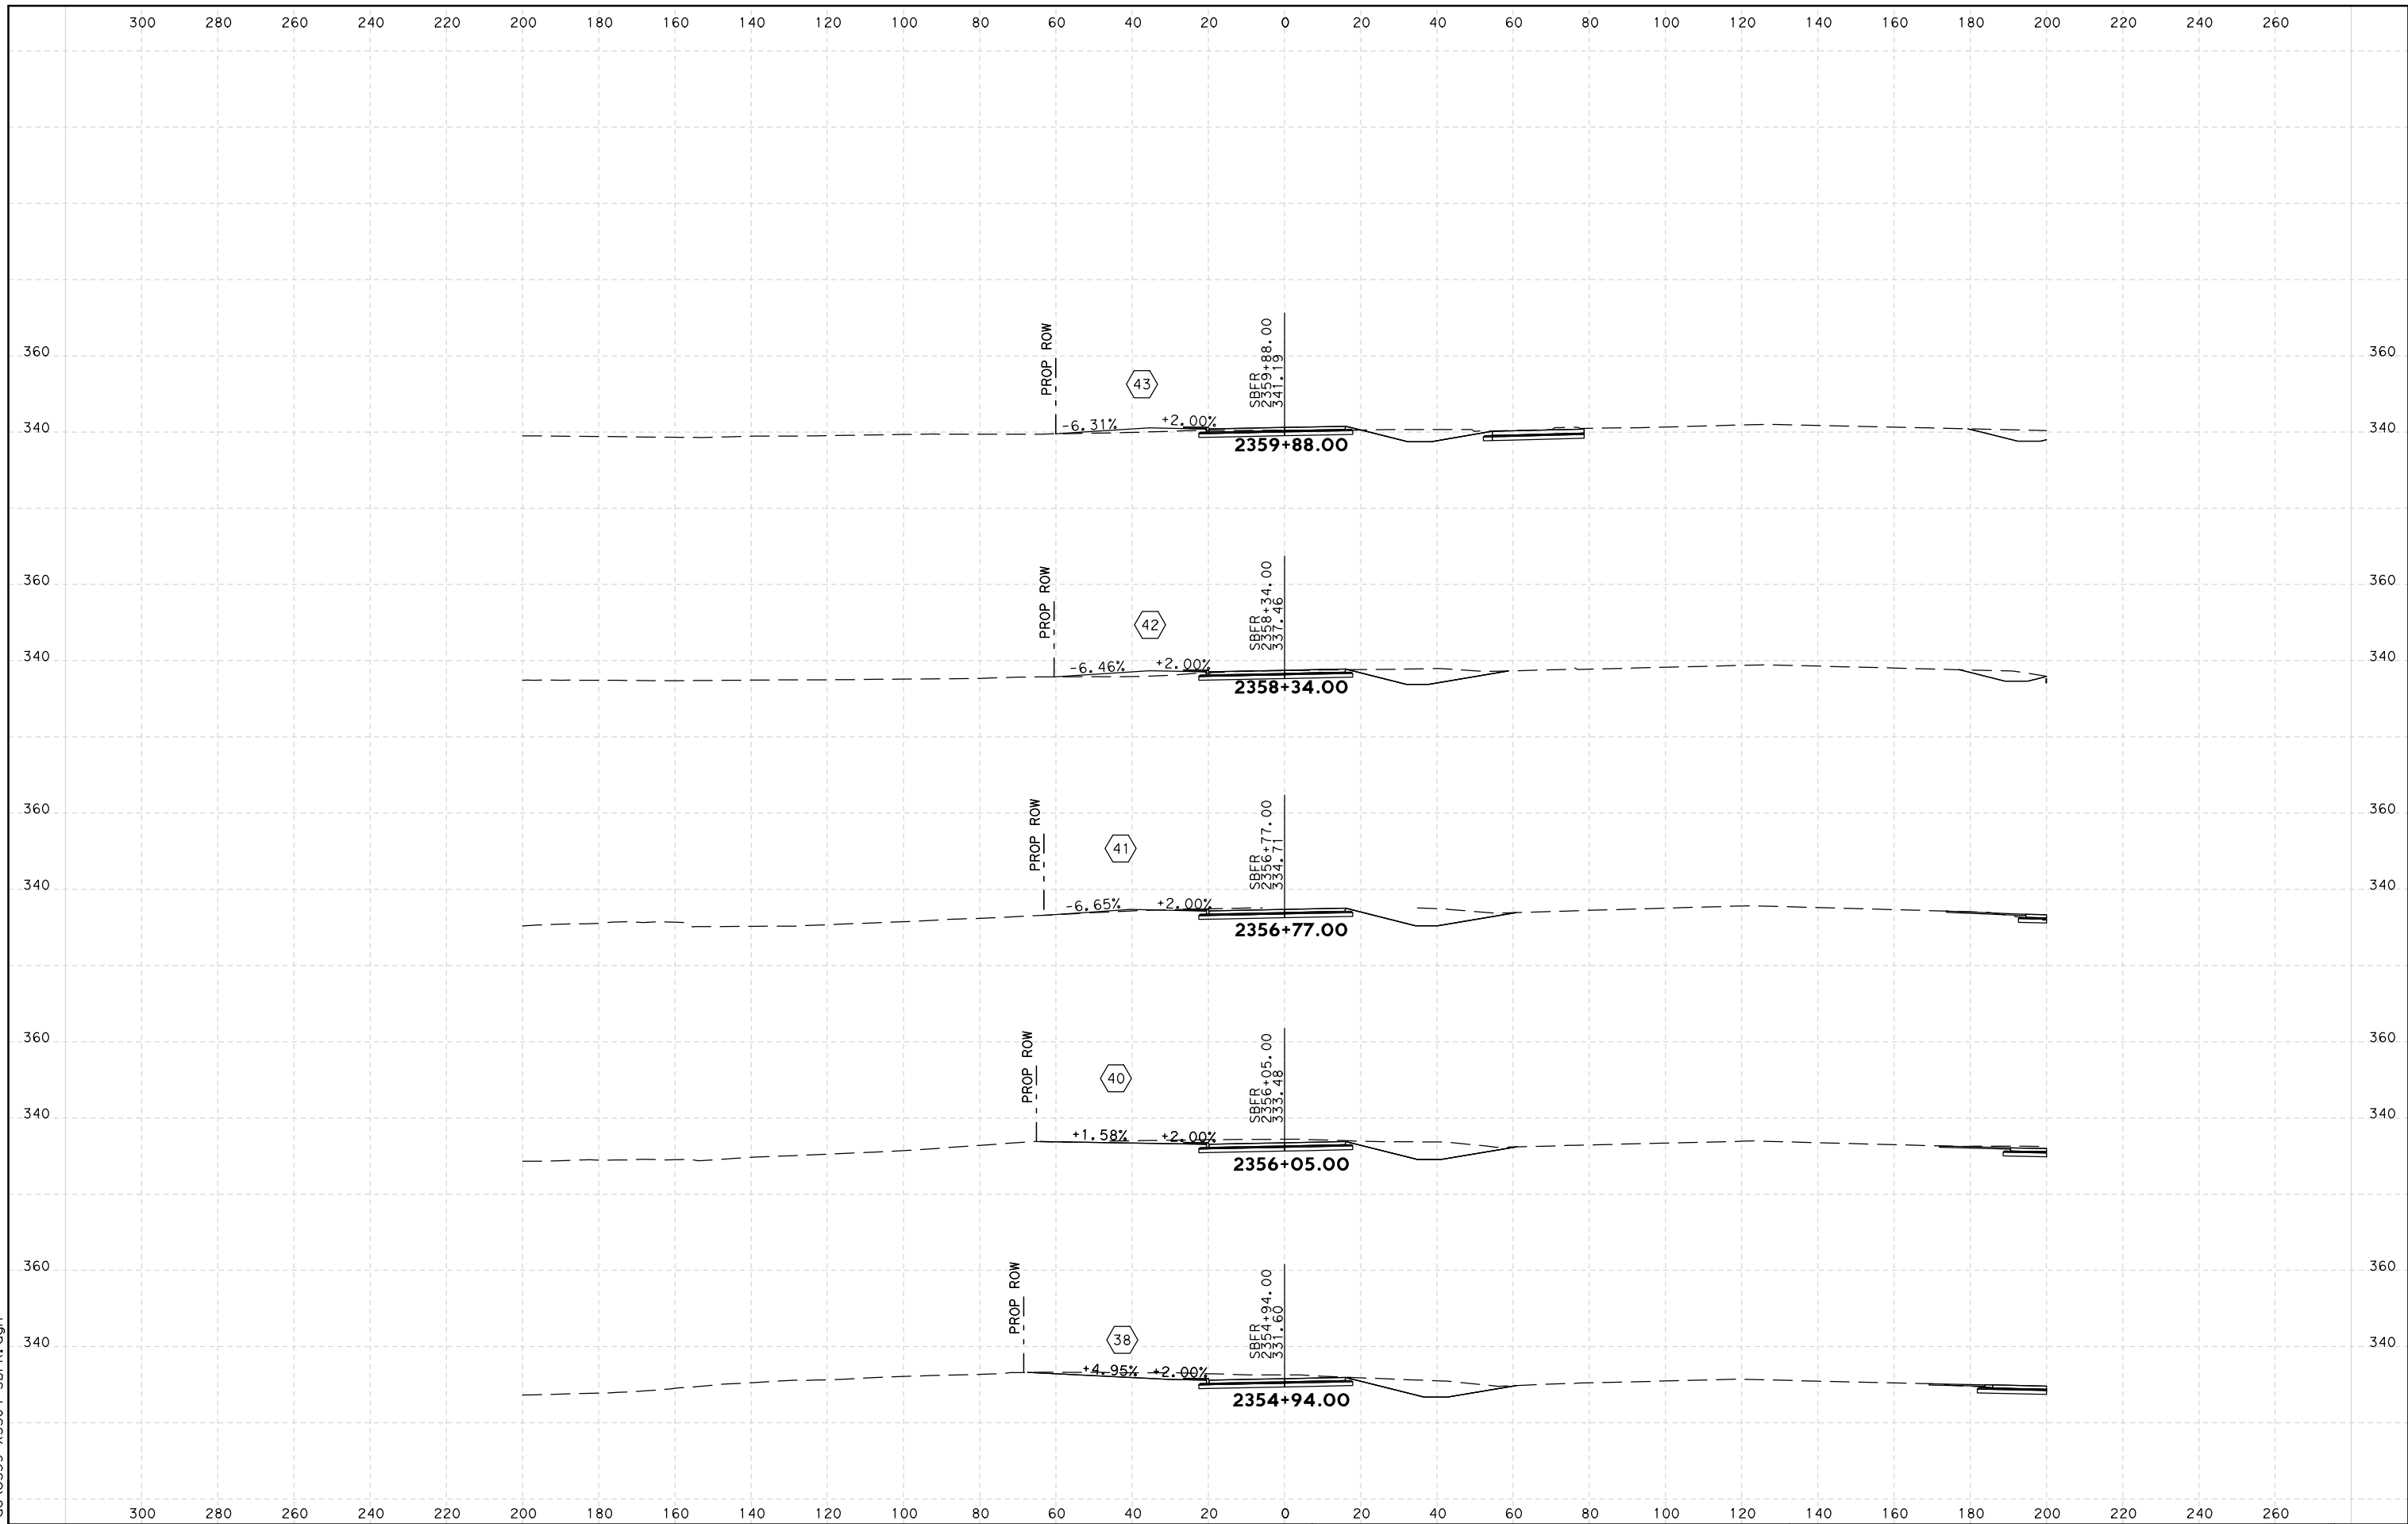


300 280 260 240 220 200 180 160 140 120 100 80 60 40 20 0 20 40 60 80 100 120 140 160 180 200 220 240 260

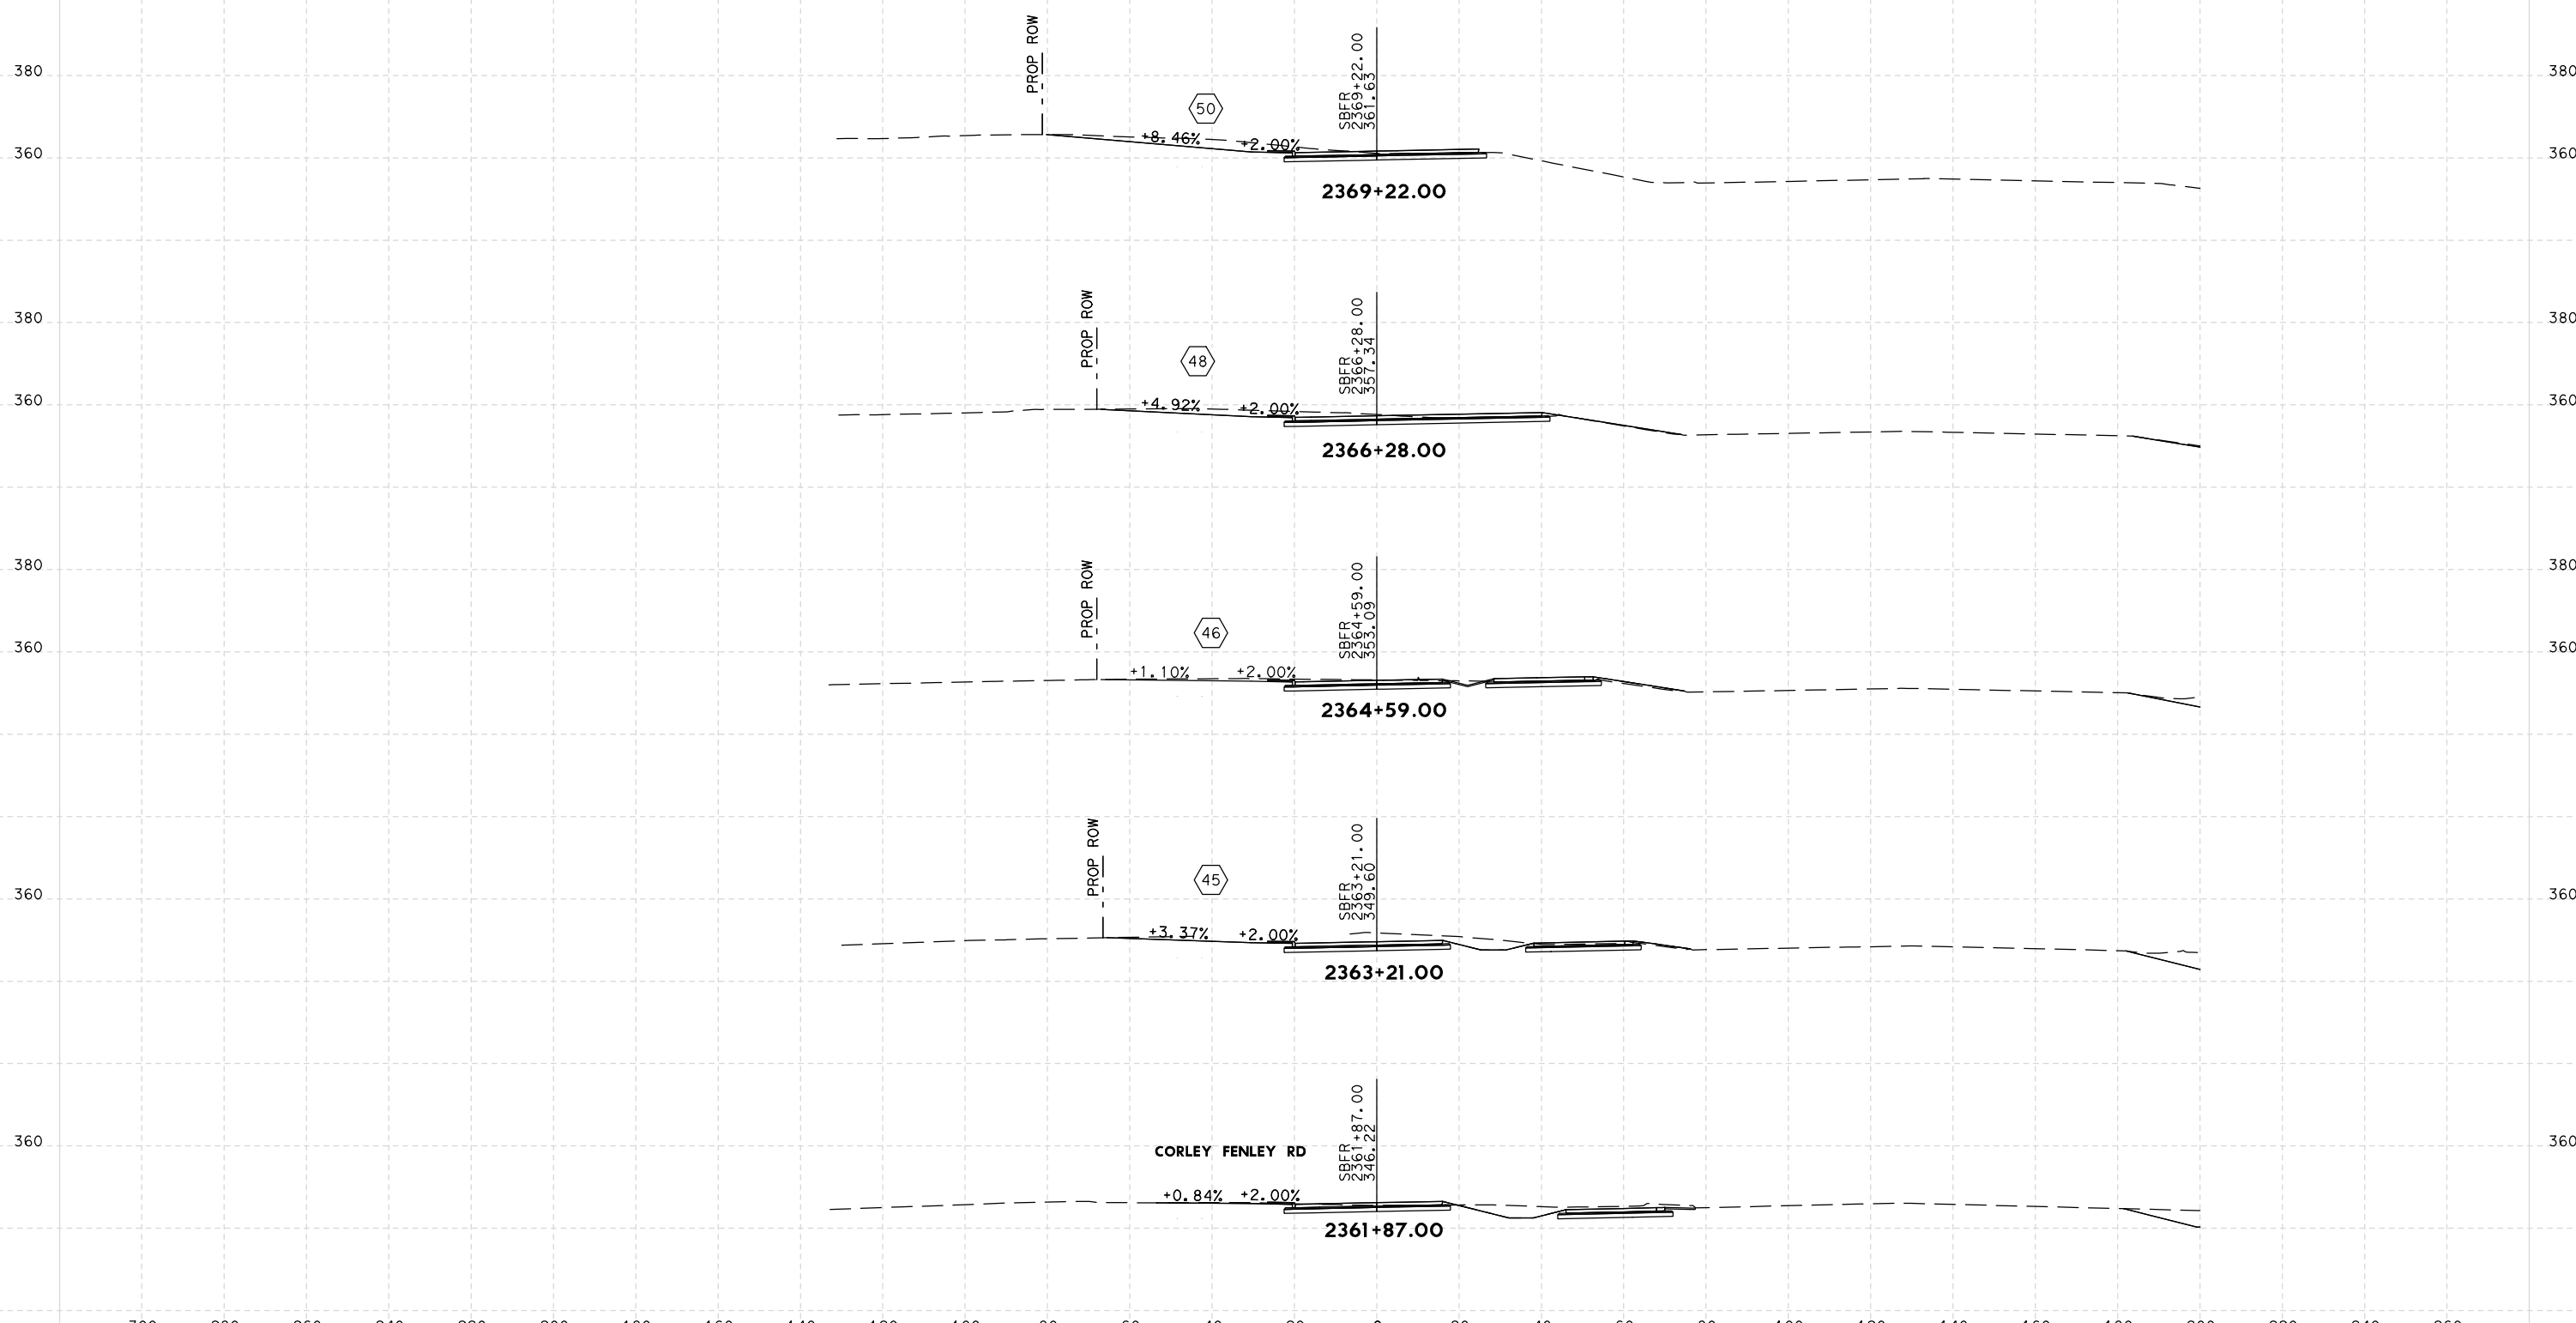

5:52:32 PM
5/11/2022
...\\jparcas\US59-XSS04-SBFR.dgn

300 280 260 240 220 200 180 160 140 120 100 80 60 40 20 0 20 40 60 80 100 120 140 160 180 200 220 240 260

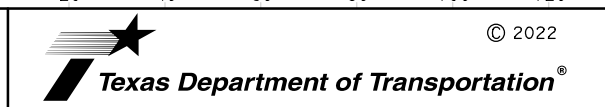


SCALE: HORIZ: 1"=40'
VERT: 1"=40'

US 59
DRIVEWAYS SBFR


SHEET NO.
4

300 280 260 240 220 200 180 160 140 120 100 80 60 40 20 0 20 40 60 80 100 120 140 160 180 200 220 240 260

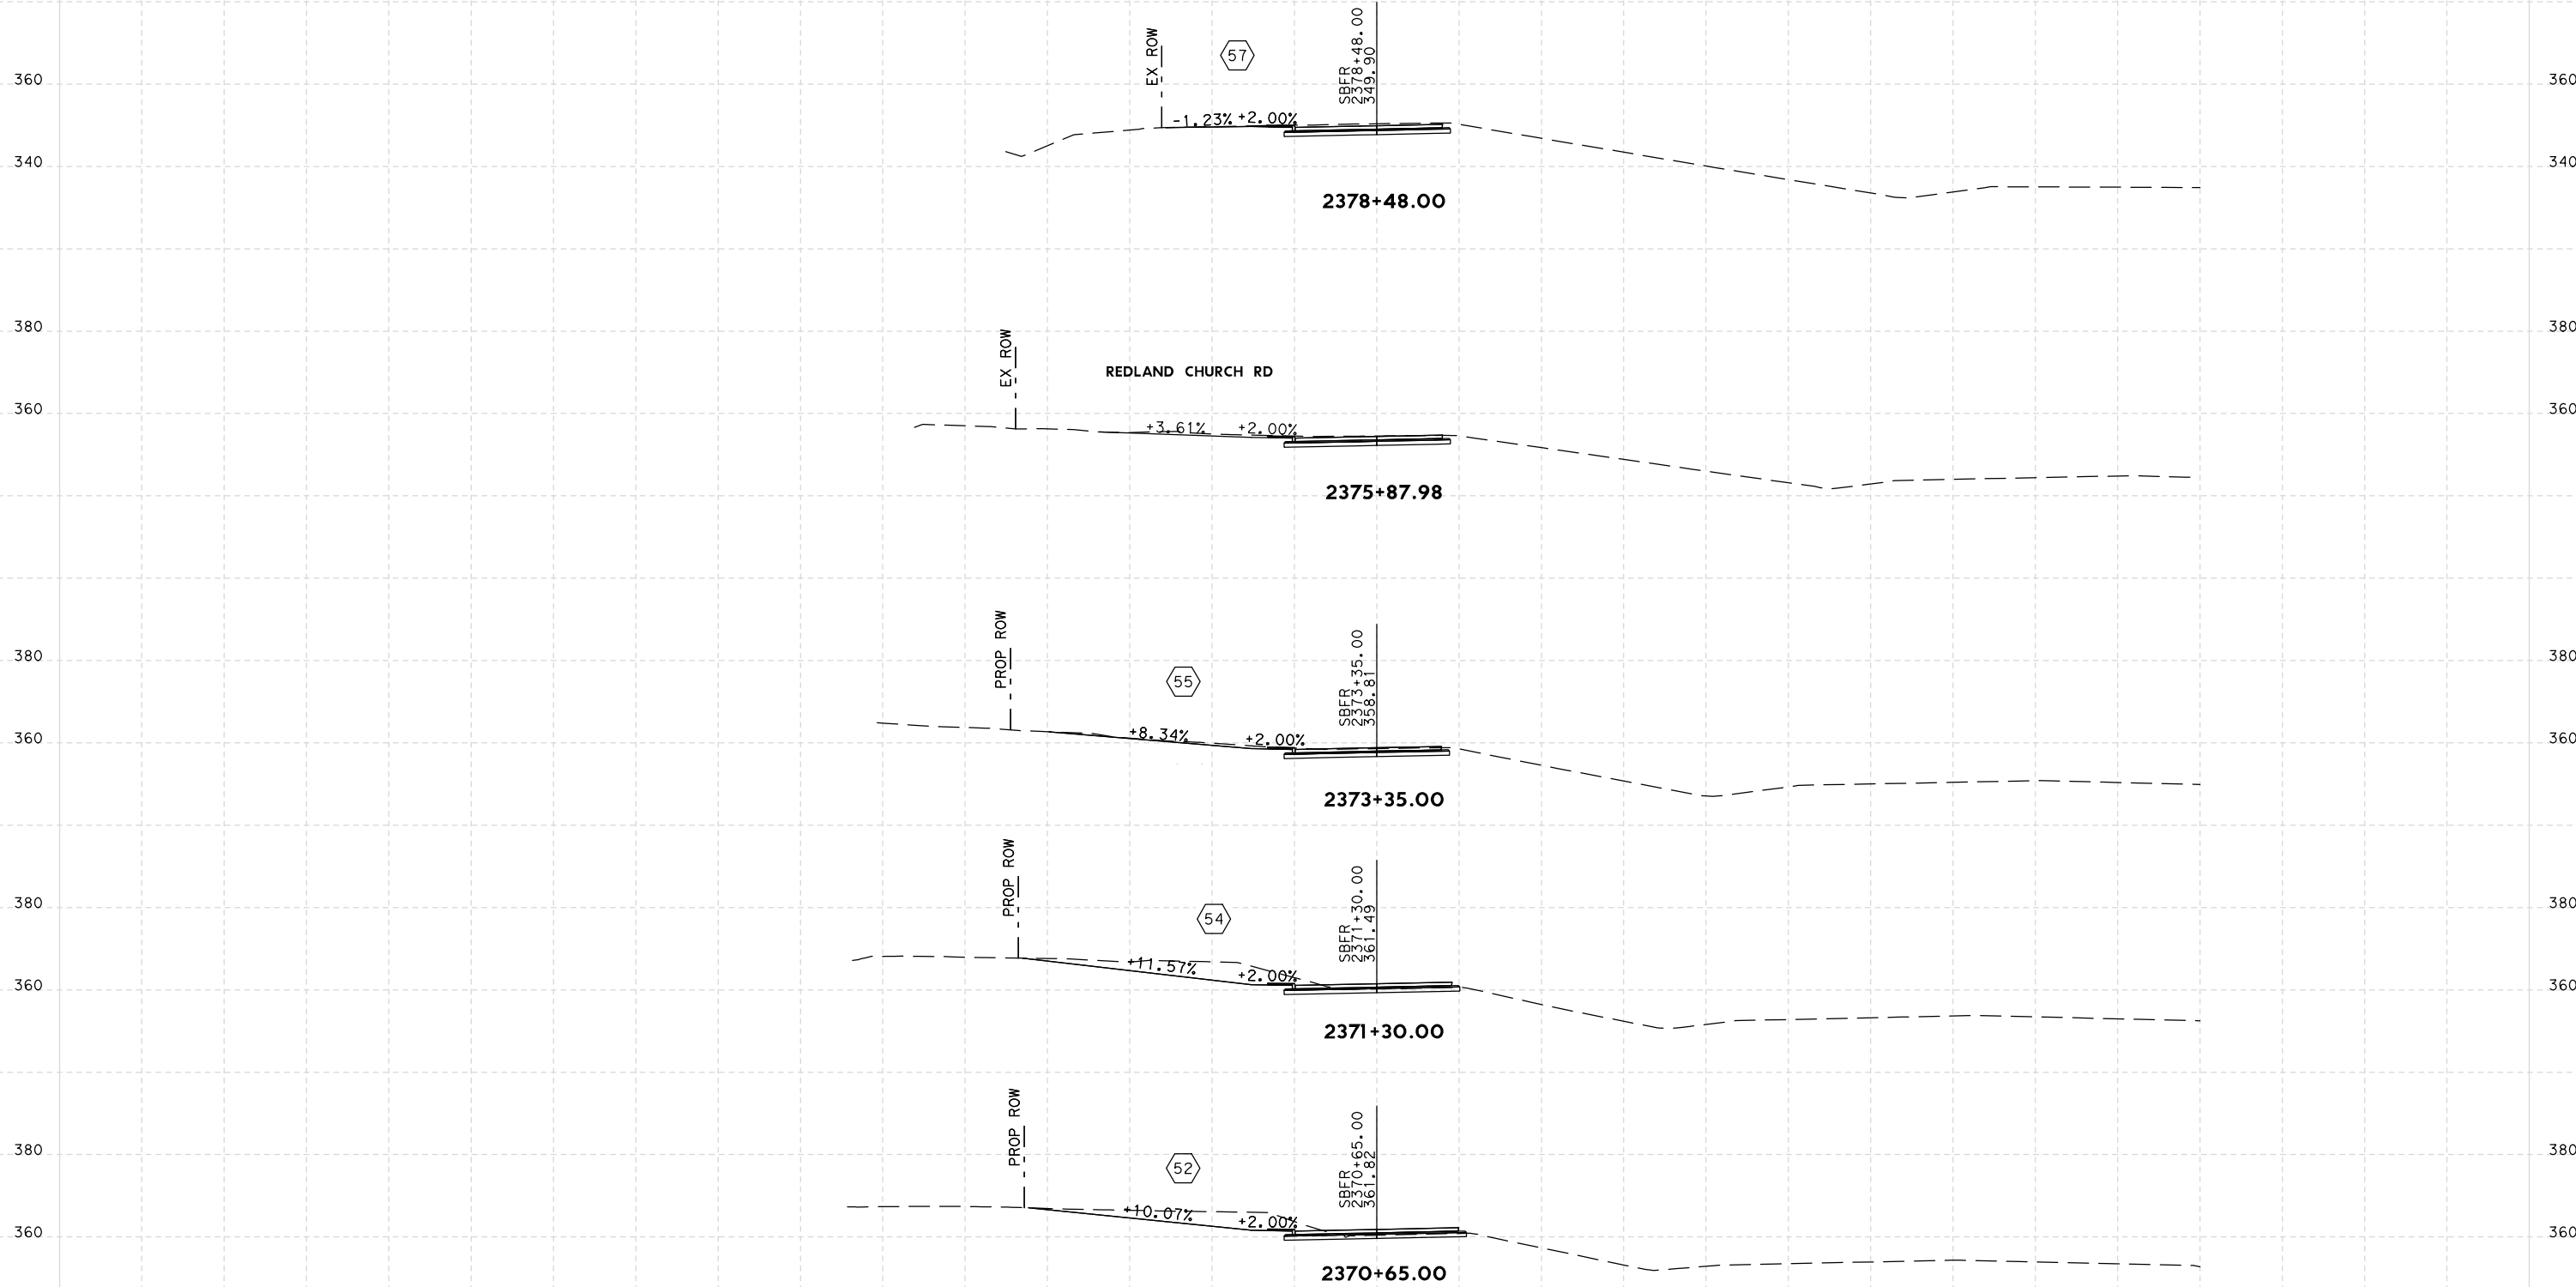

5:52:32 PM
5/11/2022
...\\parcas\US59-XSS04-SBFR.dgn

300 280 260 240 220 200 180 160 140 120 100 80 60 40 20 0 20 40 60 80 100 120 140 160 180 200 220 240 260

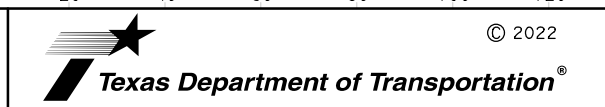

SCALE: HORIZ: 1"=40'
VERT: 1"=40'

**US 59
DRIVEWAYS SBFR**

SHEET NO.
5