


#	HIGHWAY	COUNTY	LOCATION	LENGTH OF REPAIR*	WIDTH OF REPAIR*	AREA	ITEM 316 ASPHALT	ITEM 316 AGGR	ITEM 340 HOT MIX TY D	ITEM 354 PLANE (0-4")	ITEM 438 CLEANING EXISTING JOINTS	ITEM 454 HEADER TYPE EXPANSION JOINT	ITEM 454 JOINT SEALANT
				(FT)	(FT)	(SY)	(GAL)	(CY)	(TON)	(SY)	(FT)	(CF)	(FT)
1	US 87	Bexar East	West end of Rosillo Creek Eastward	10,200	12	13,600	5,712	124	1,122	13,600	0	0	0
2	IH 35	Bexar East	At Weidner Rd Bridge	350	68	2,644	1,110	24	218	2,644	316	53	316
3	IH 35	Bexar East	from O'Connor to Judson	2,000	24	5,333	2,240	48	440	5,333			
4	SH 151	Bexar West	IH 410 to US 90	15,000	12	20,000	8,400	182	1,650	20,000			
5	SH 151	Bexar West	IH 410 to US 90	15,000	12	20,000	8,400	182	1,650	20,000			
			NON-SITE SPECIFIC			20,000	8,400	182	1,650	20,000			
			TOTAL FOR BEXAR COUNTY:			81,577	34,262	742	6,730	81,577	316	53	316

* NOTE:
LENGTH AND WIDTH OF REPAIRS ARE APPROXIMATE
REPAIR AREAS MAY NOT BE CONTINUOUS AND MAY
NOT BE LOCATED WITHIN THE LOCATIONS LISTED

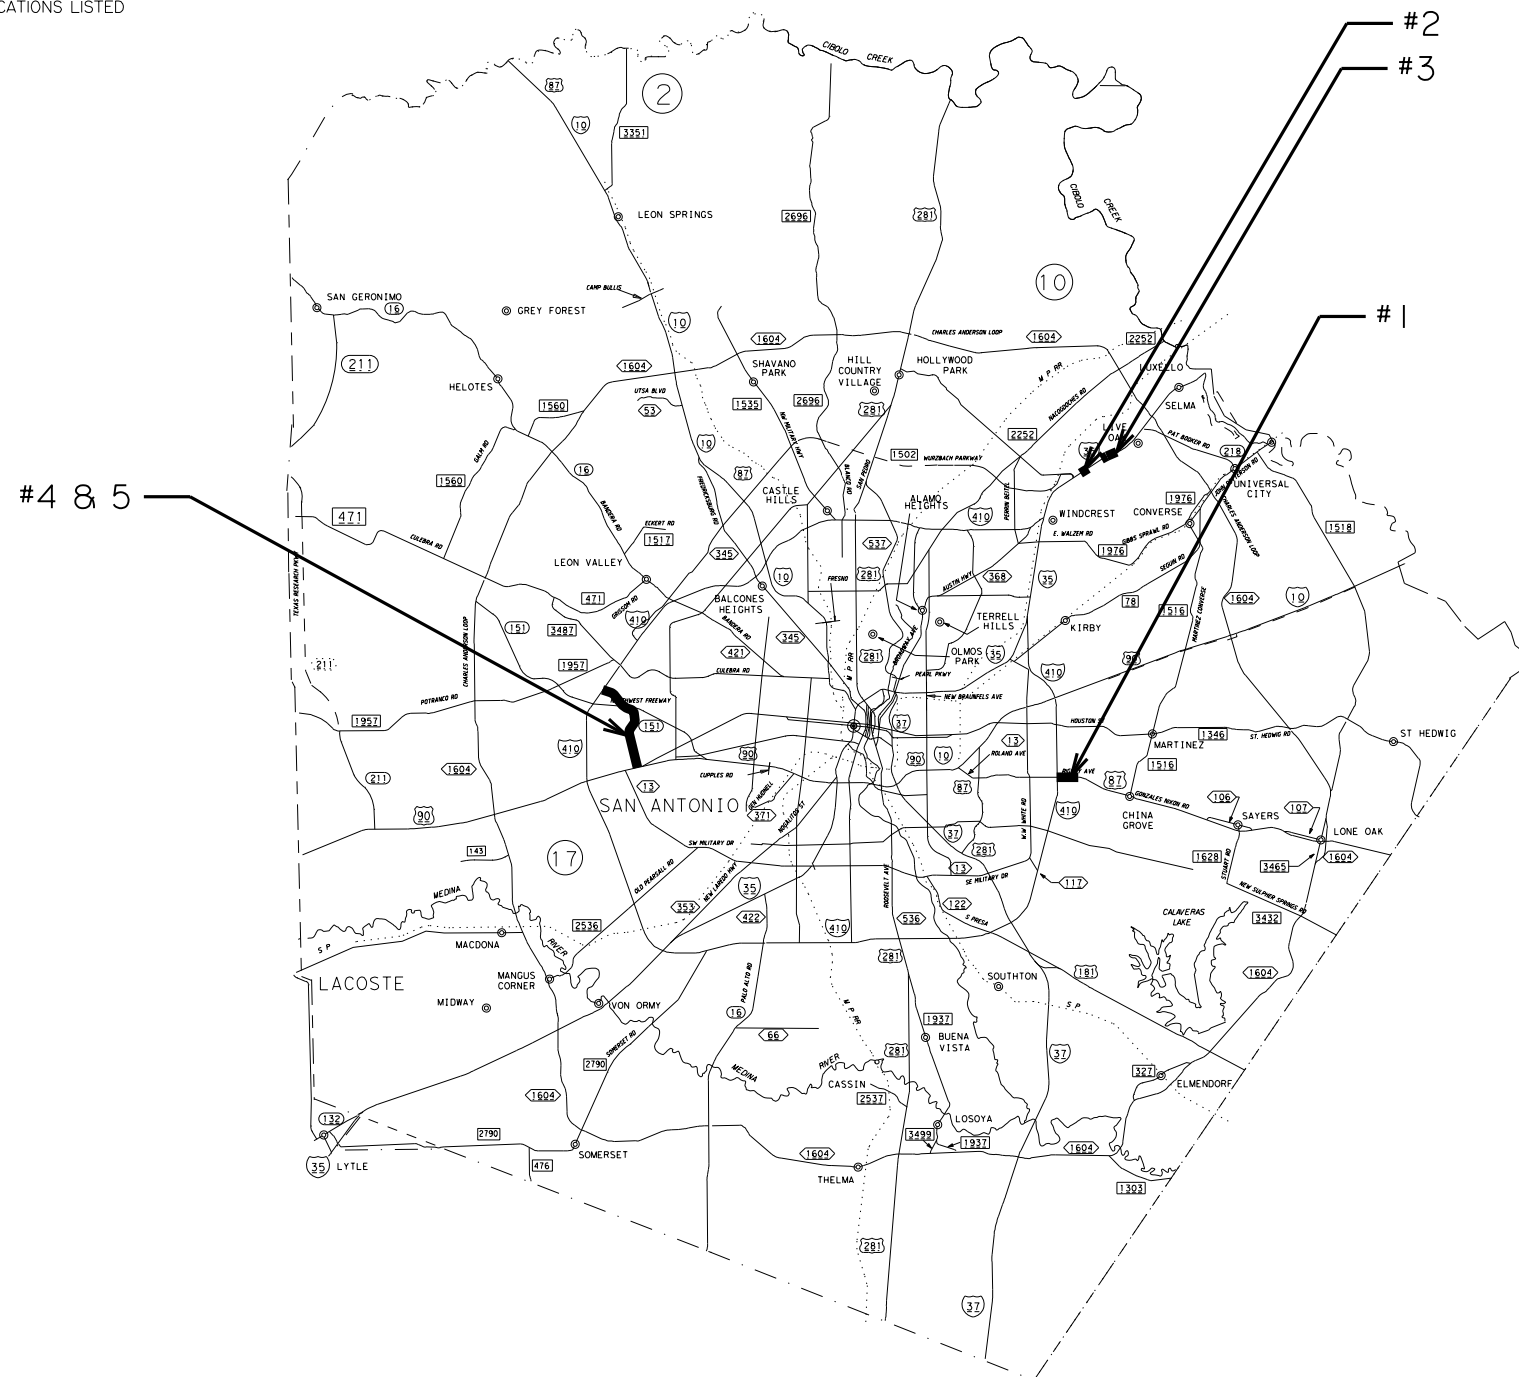

**NOTE: FOR CONTRACTOR'S INFORMATION ONLY-
NOT FOR BIDDING PURPOSES**

SCALE: NTS



**SUMMARY OF
MILL AND INLAY**

SHEET 1 OF 1

FED. RD. DIV. NO. 6	FEDERAL AID PROJECT		SHEET NO.
STATE TEXAS	DIST. SAT	COUNTY BEXAR	
CONT. 6346	SECT. 02	JOB 001	HIGHWAY NO. VARIOUS


\$TIMES\$

\$DATES\$

\$FILES\$

#	HIGHWAY	COUNTY	LOCATION	WIDTH OF REPAIR*	LENGTH OF REPAIR*	ITEM 351 PVMT REPAIR (8")	WIDTH OF FINAL SURFACE*	ITEM 354 PLANNING (0-4")	ITEM 340 HOT MIX TY C
				(FT)	(FT)	(SY)	(FT)	(SY)	(TON)
1	SP 536	Bexar East	From March to Rilling outside lane	12	2,500	3,333	14	3,889	428
2	IH 410	Bexar East	Just south of 10 left lane	12	200	267	14	311	34
3	IH 410	Bexar East	Just south of 10 right lane	12	500	667	14	778	86
4	IH 37	Bexar East	between 410 and 181 lane #2	12	1,300	1,733	14	2,022	222
5	IH 37	Bexar East	between 410 and 181 lane #3	12	1,200	1,600	14	1,867	205
6	IH 410	Bexar East	At Salado Creek NE SA Lane #4	12	100	133	14	156	17
7	IH 410	Bexar East	Between Broadway and Nacogdoches Lane 3, 4 & 5	12	1,500	2,000	14	2,333	257
8	IH 410	Bexar East	Just before Sinclair, Lane #1	12	200	267	14	311	34
9	IH 10	Bexar East	At entrance from Roland Lane 3 and ramp	12	400	533	14	622	68
10	IH 10	Bexar East	Just west of Amanda, Lane #3	12	600	800	14	933	103
11	PA 1502	Bexar West	Main lanes	13	4,000	5,778	14	6,222	684
12	PA 1502	Bexar West	Frontage Roads and Ramps	13	2,049	2,960	14	3,187	351
13	US 281	Bexar West	Ramp From Airport to Sunset	31	430	1,481	14	669	74
14	SL 345	Bexar West	410 - 10 Bus Lanes	12	3,285	4,380	14	5,110	562
NON-SITE SPECIFIC						8,650		9,500	1,045
TOTAL FOR BEXAR COUNTY:								37,910	4,170

* NOTE:
LENGTH AND WIDTH OF REPAIRS ARE APPROXIMATE
REPAIR AREAS MAY NOT BE CONTINUOUS AND MAY
NOT BE LOCATED WITHIN THE LOCATIONS LISTED

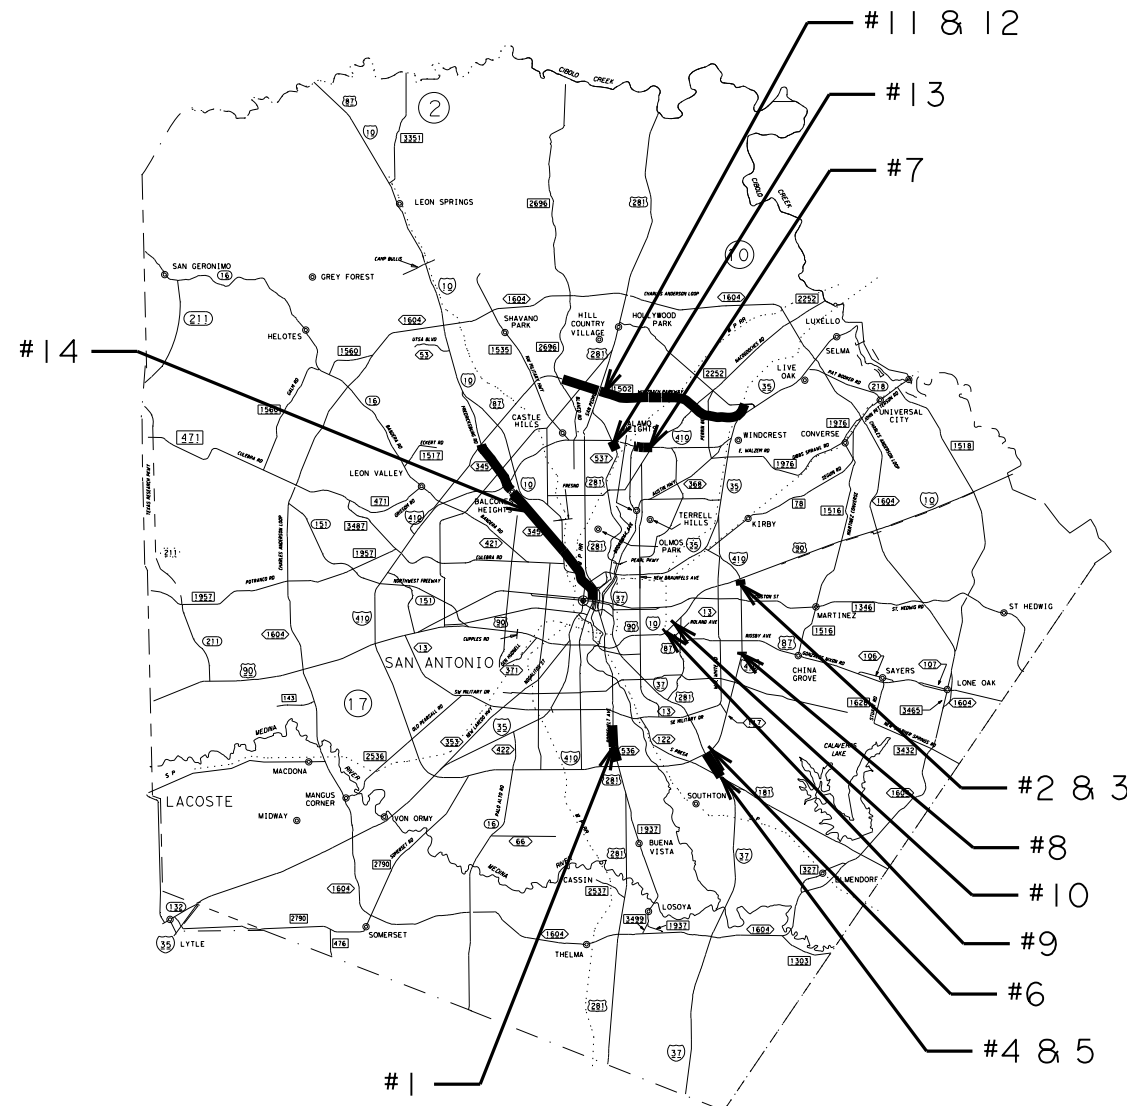

**NOTE: FOR CONTRACTOR'S INFORMATION ONLY-
NOT FOR BIDDING PURPOSES**

SCALE: NTS



**SUMMARY OF
FLEXIBLE PAVEMENT
STRUCTURE REPAIR**

SHEET 1 OF 1

FED. RD. DIV. NO. 6	FEDERAL AID PROJECT		SHEET NO.
STATE TEXAS	DIST. SAT	COUNTY BEXAR	
CONT. 6346	SECT. 02	JOB 001	HIGHWAY NO. VARIOUS