


DATE: 8/11/2022 5:41:32 PM
FILE: P:\txdot\projectwiseonline.com\TXDOT3\Documents\09 - WAC\Design Projects\090928035\4 - Design\Master Design Files\Corridor4.dgn

DN:
CK:
DWF:
CWT:

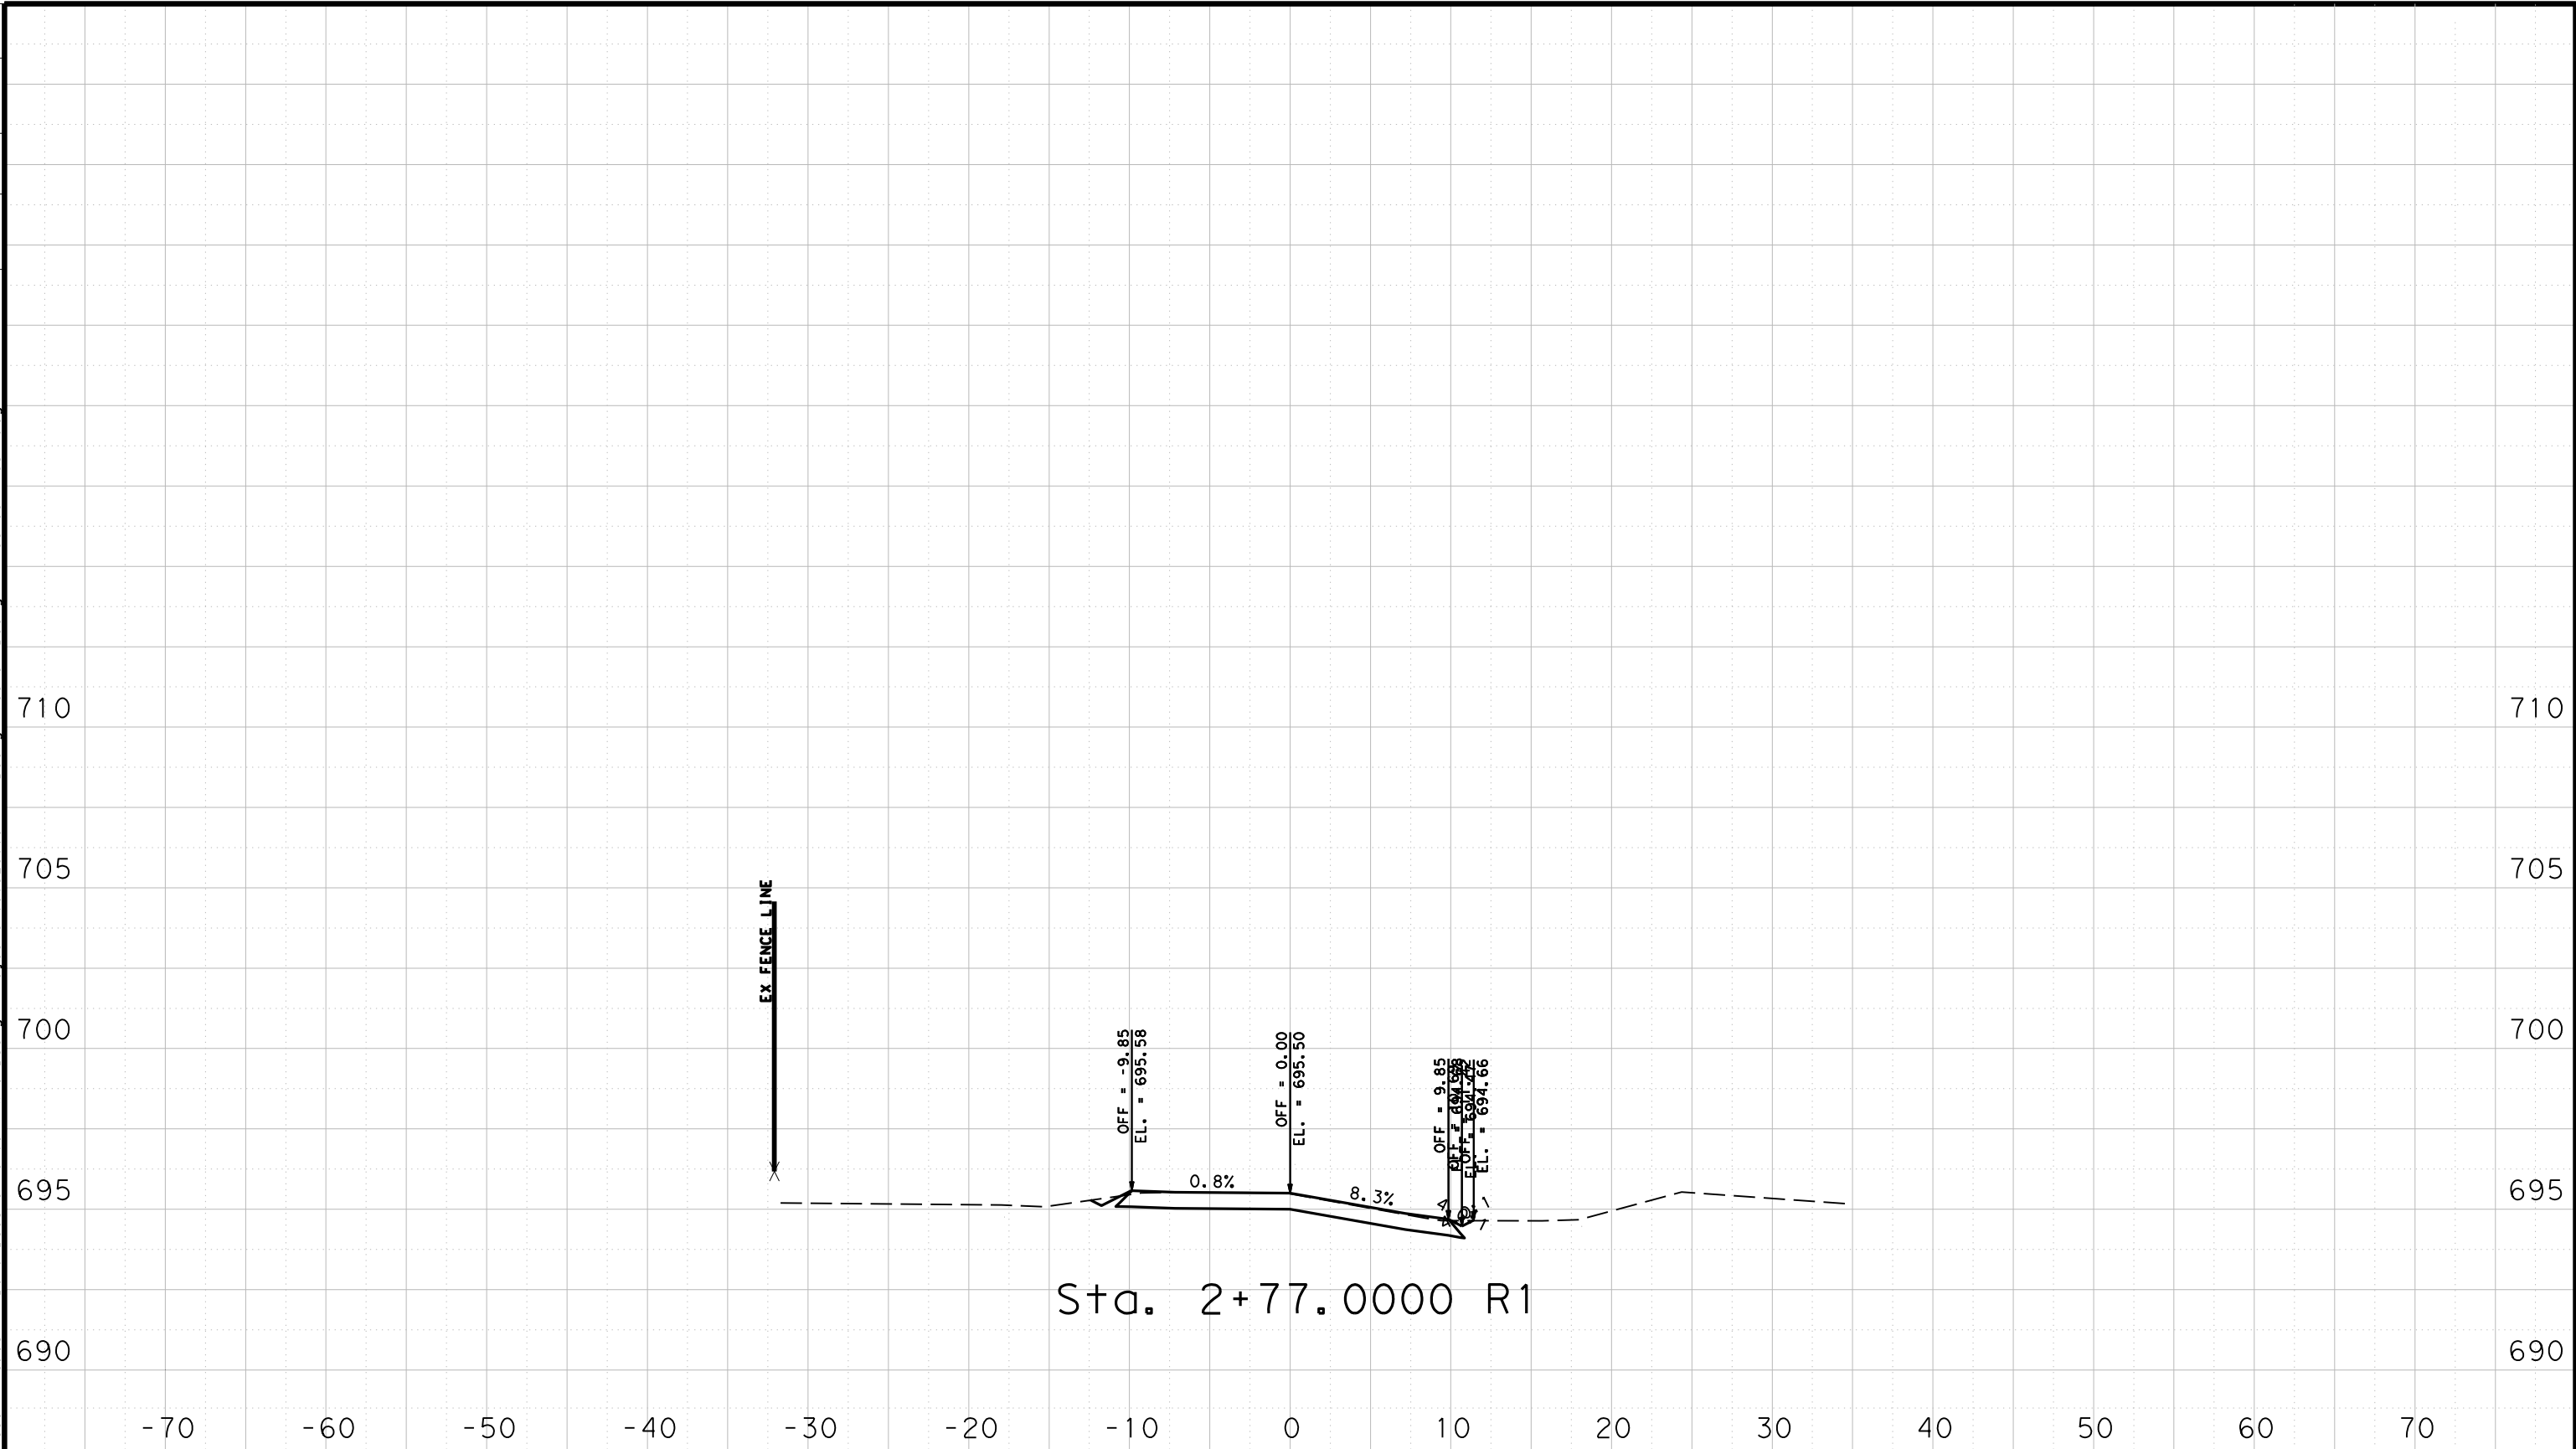


Sta. 2+77.0000 R1

SHEET OF

0909 28 035 CR
WAC Bosque 1


DATE: 8/11/2022 5:41:33 PM
FILE: D:\projects\txdot\projectwiseonline.com\TXDOT3\Documents\09 - WAC\Design Projects\090928035\4 - Design\Master Design Files\Corridor4.dgn

DN:
CK:
DWF:
CWT:

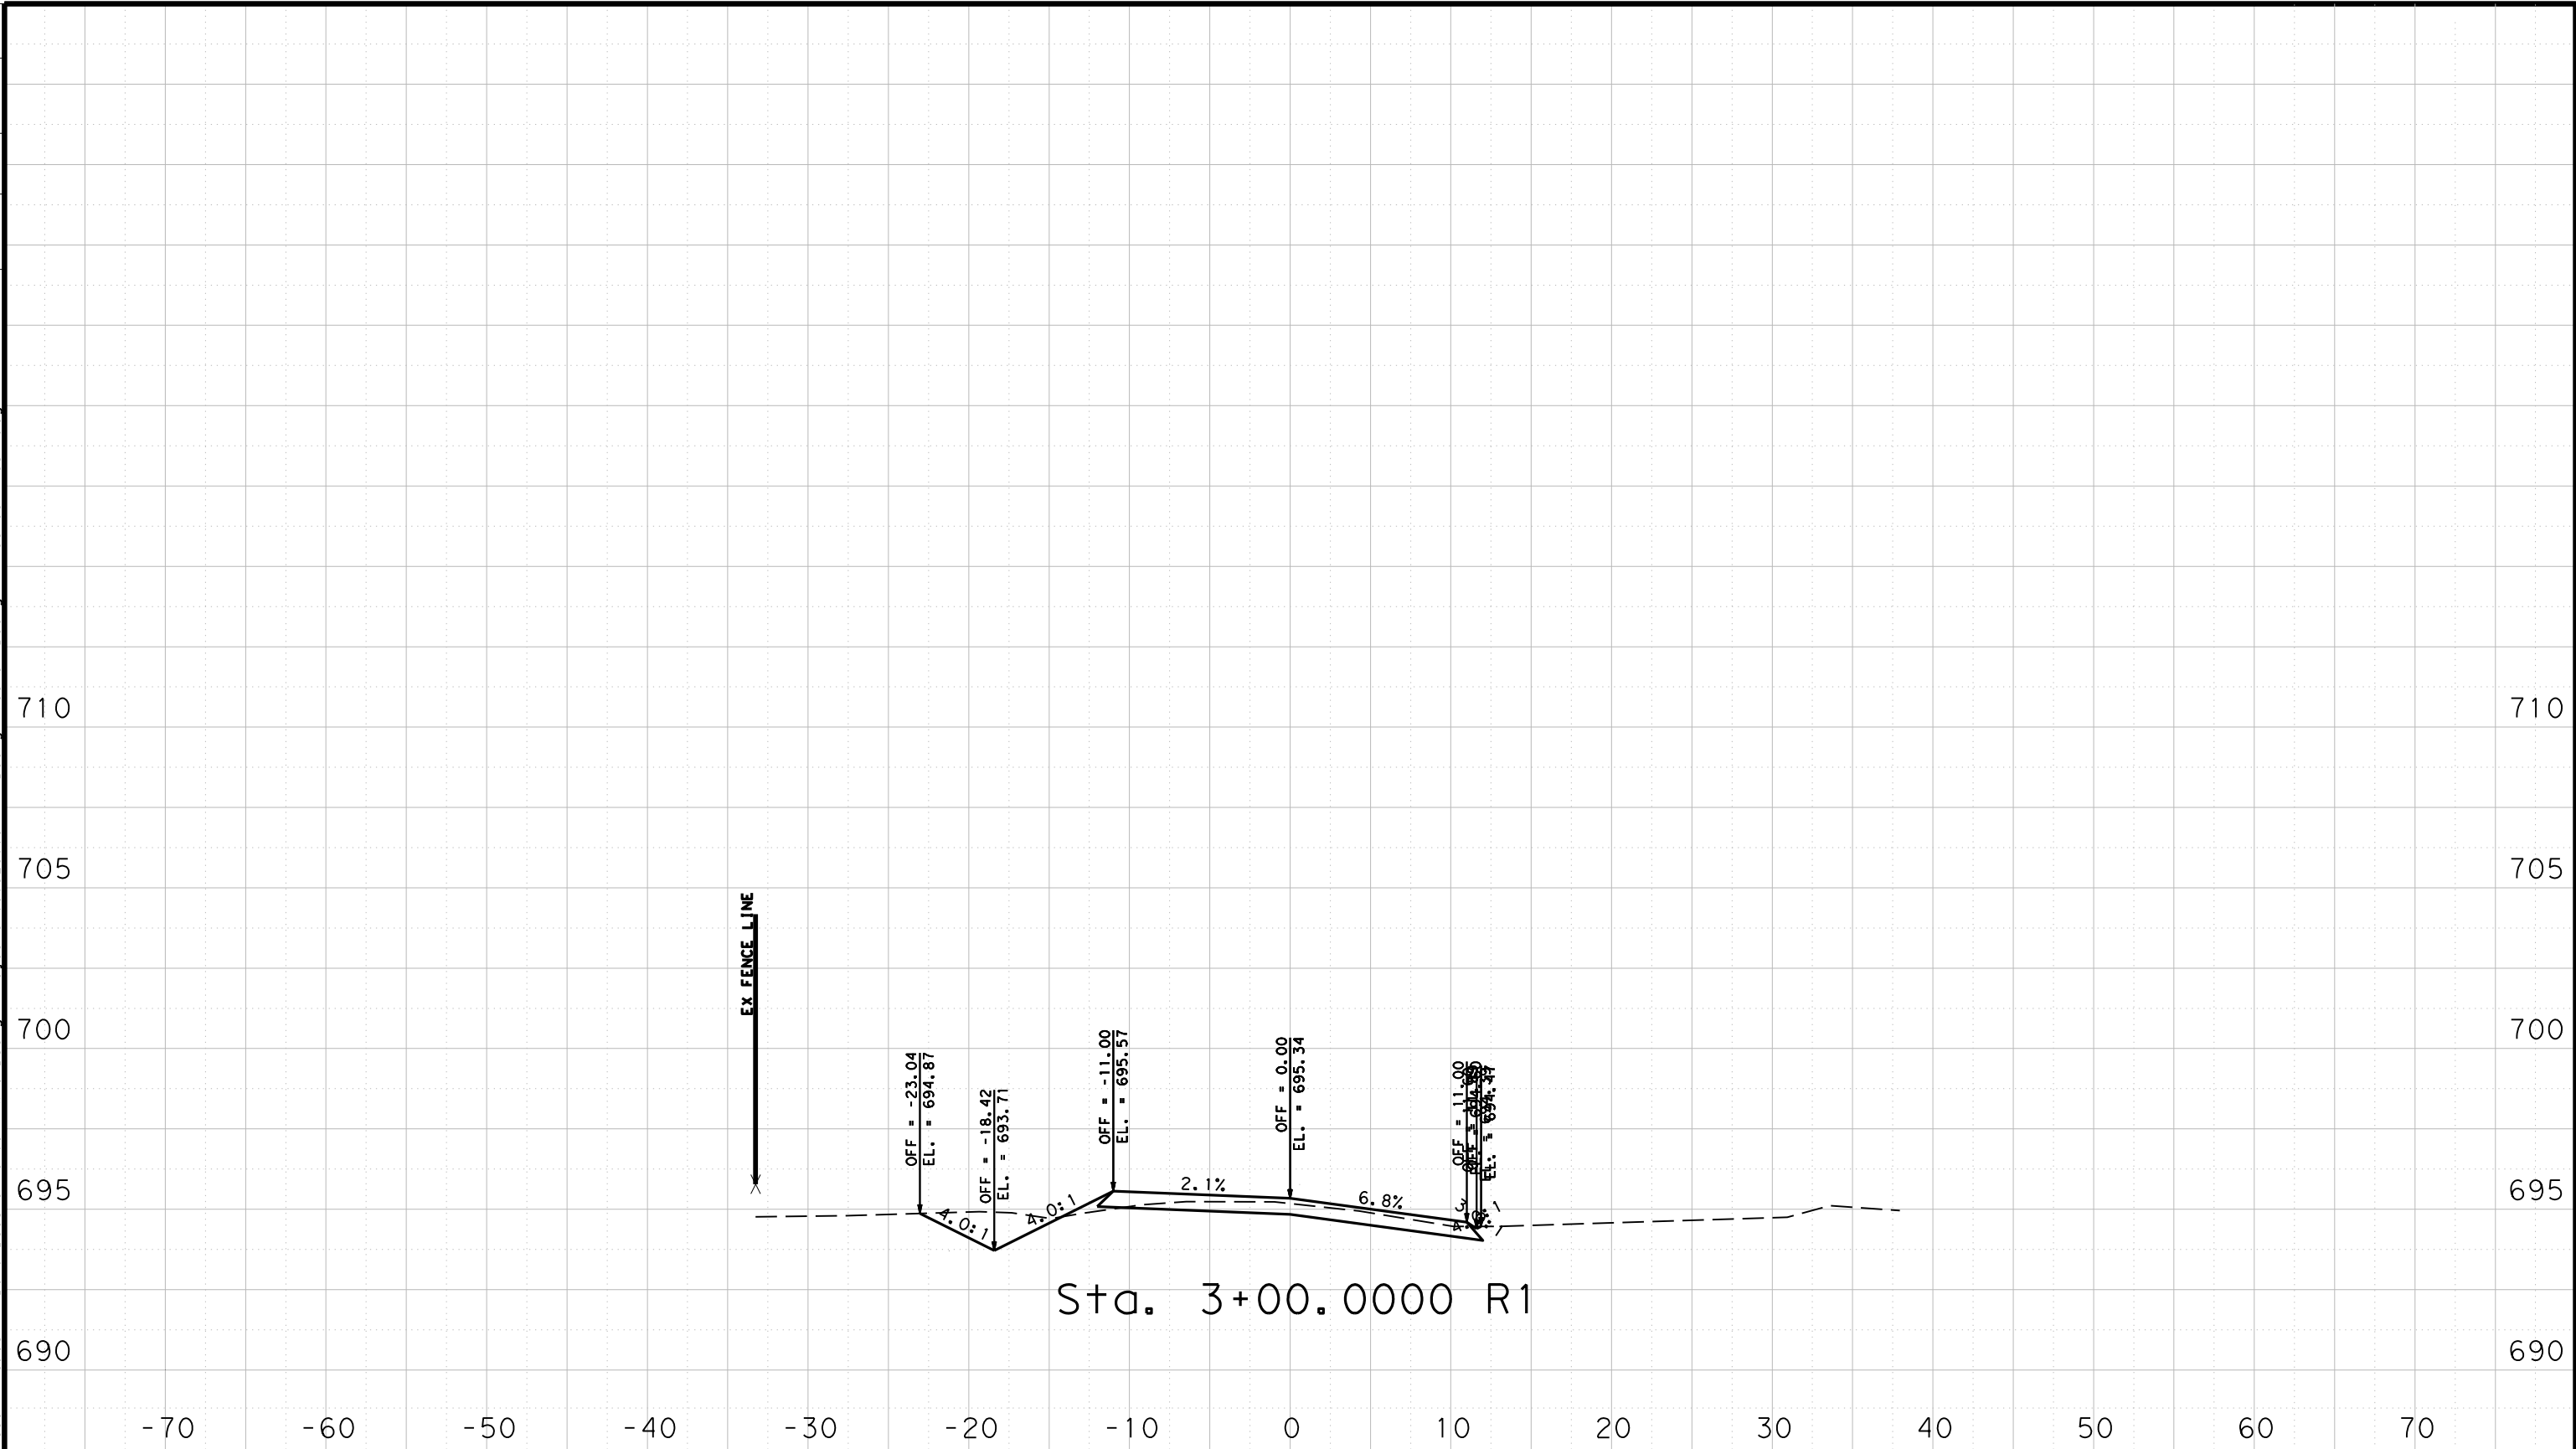

Sta. 3+00.0000 R1

SHEET OF




Texas Department of Transportation

CONT	SECT	JOB	HIGHWAY
0909	28	035	CR
DIST	COUNTY	SHEET NO.	
WAC	Bosque	2	

DATE: 8/11/2022 5:41:34 PM
FILE: D:\projects\txdot\projectwiseonline.com\TXDOT3\Documents\09 - WAC\Design Projects\090928035\4 - Design\Master Design Files\Corridor4.dgn

DN:
CK:
DWF:
CWT:

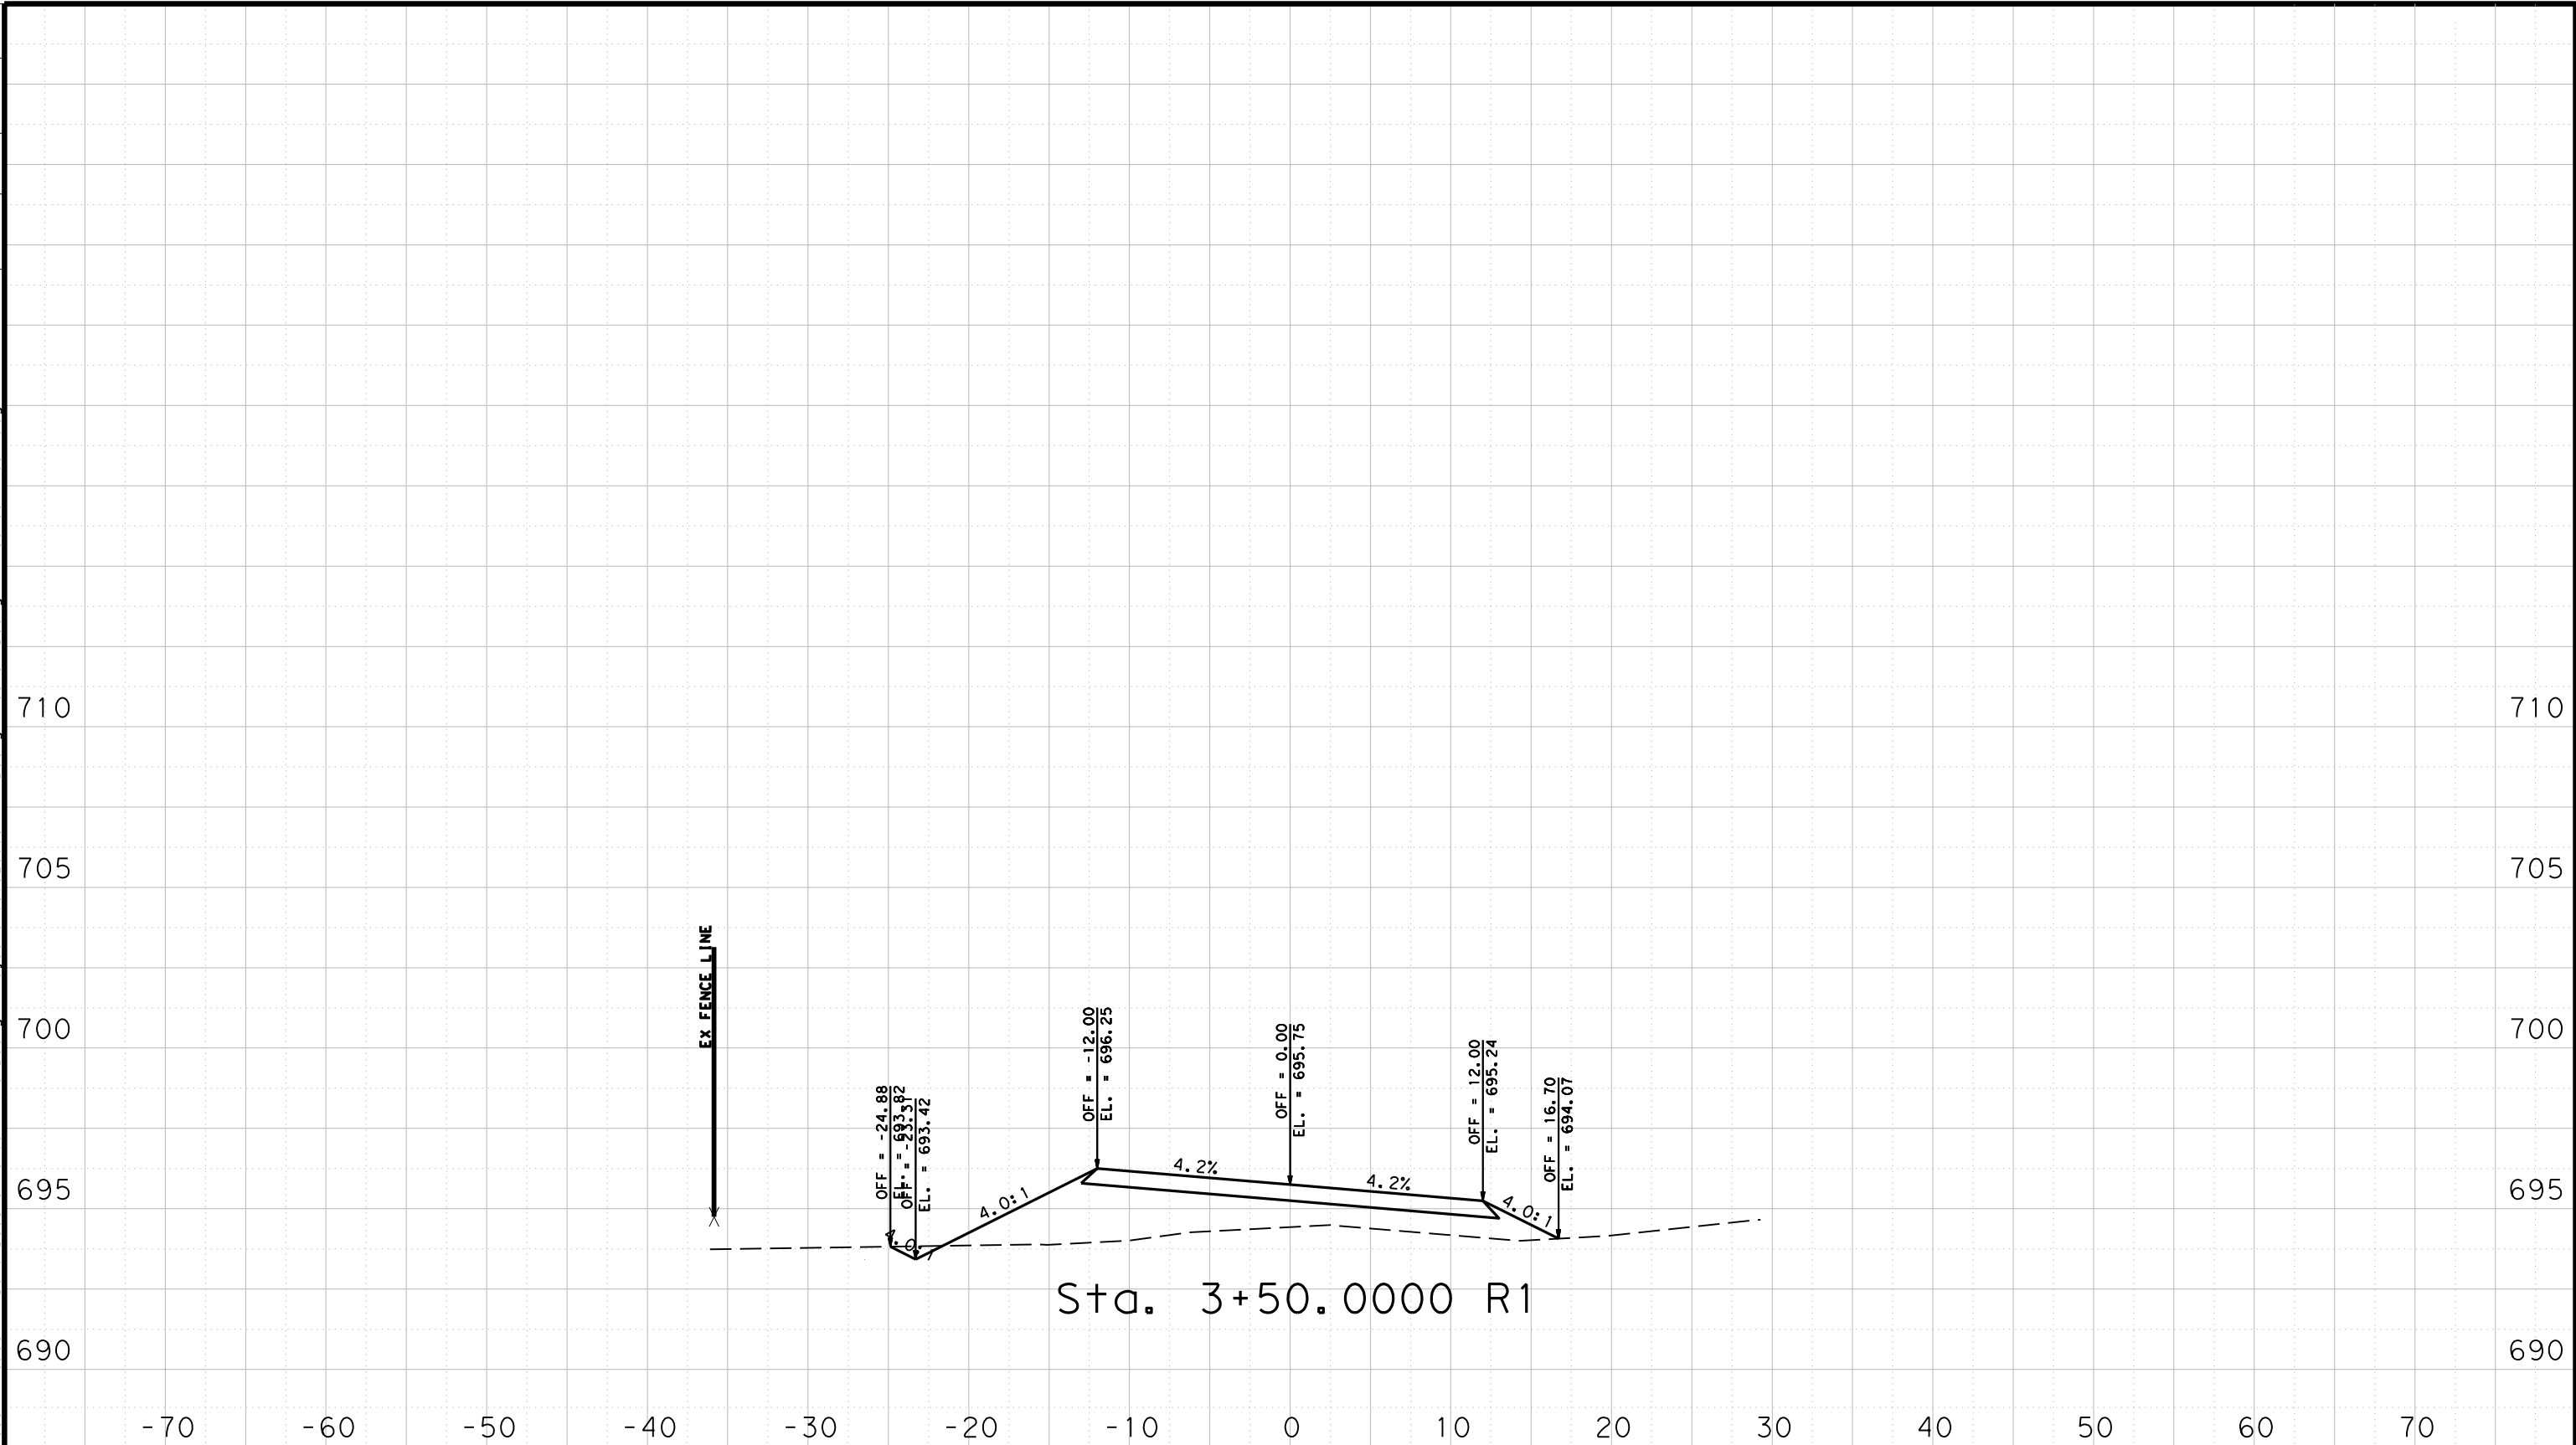


Sta. 3+50.0000 R1

SHEET OF

0909 28 035 CR
DIST COUNTY SHEET NO.
WAC Bosque 3

DATE: 8/11/2022 5:41:35 PM
FILE: P:\txdot\projectwiseonline.com\TXDOT3\Documents\09 - WAC\Design Projects\090928035\4 - DesignMaster Design Files\Corridor4.dgn

DN:
CK:
DWF:
CWT:

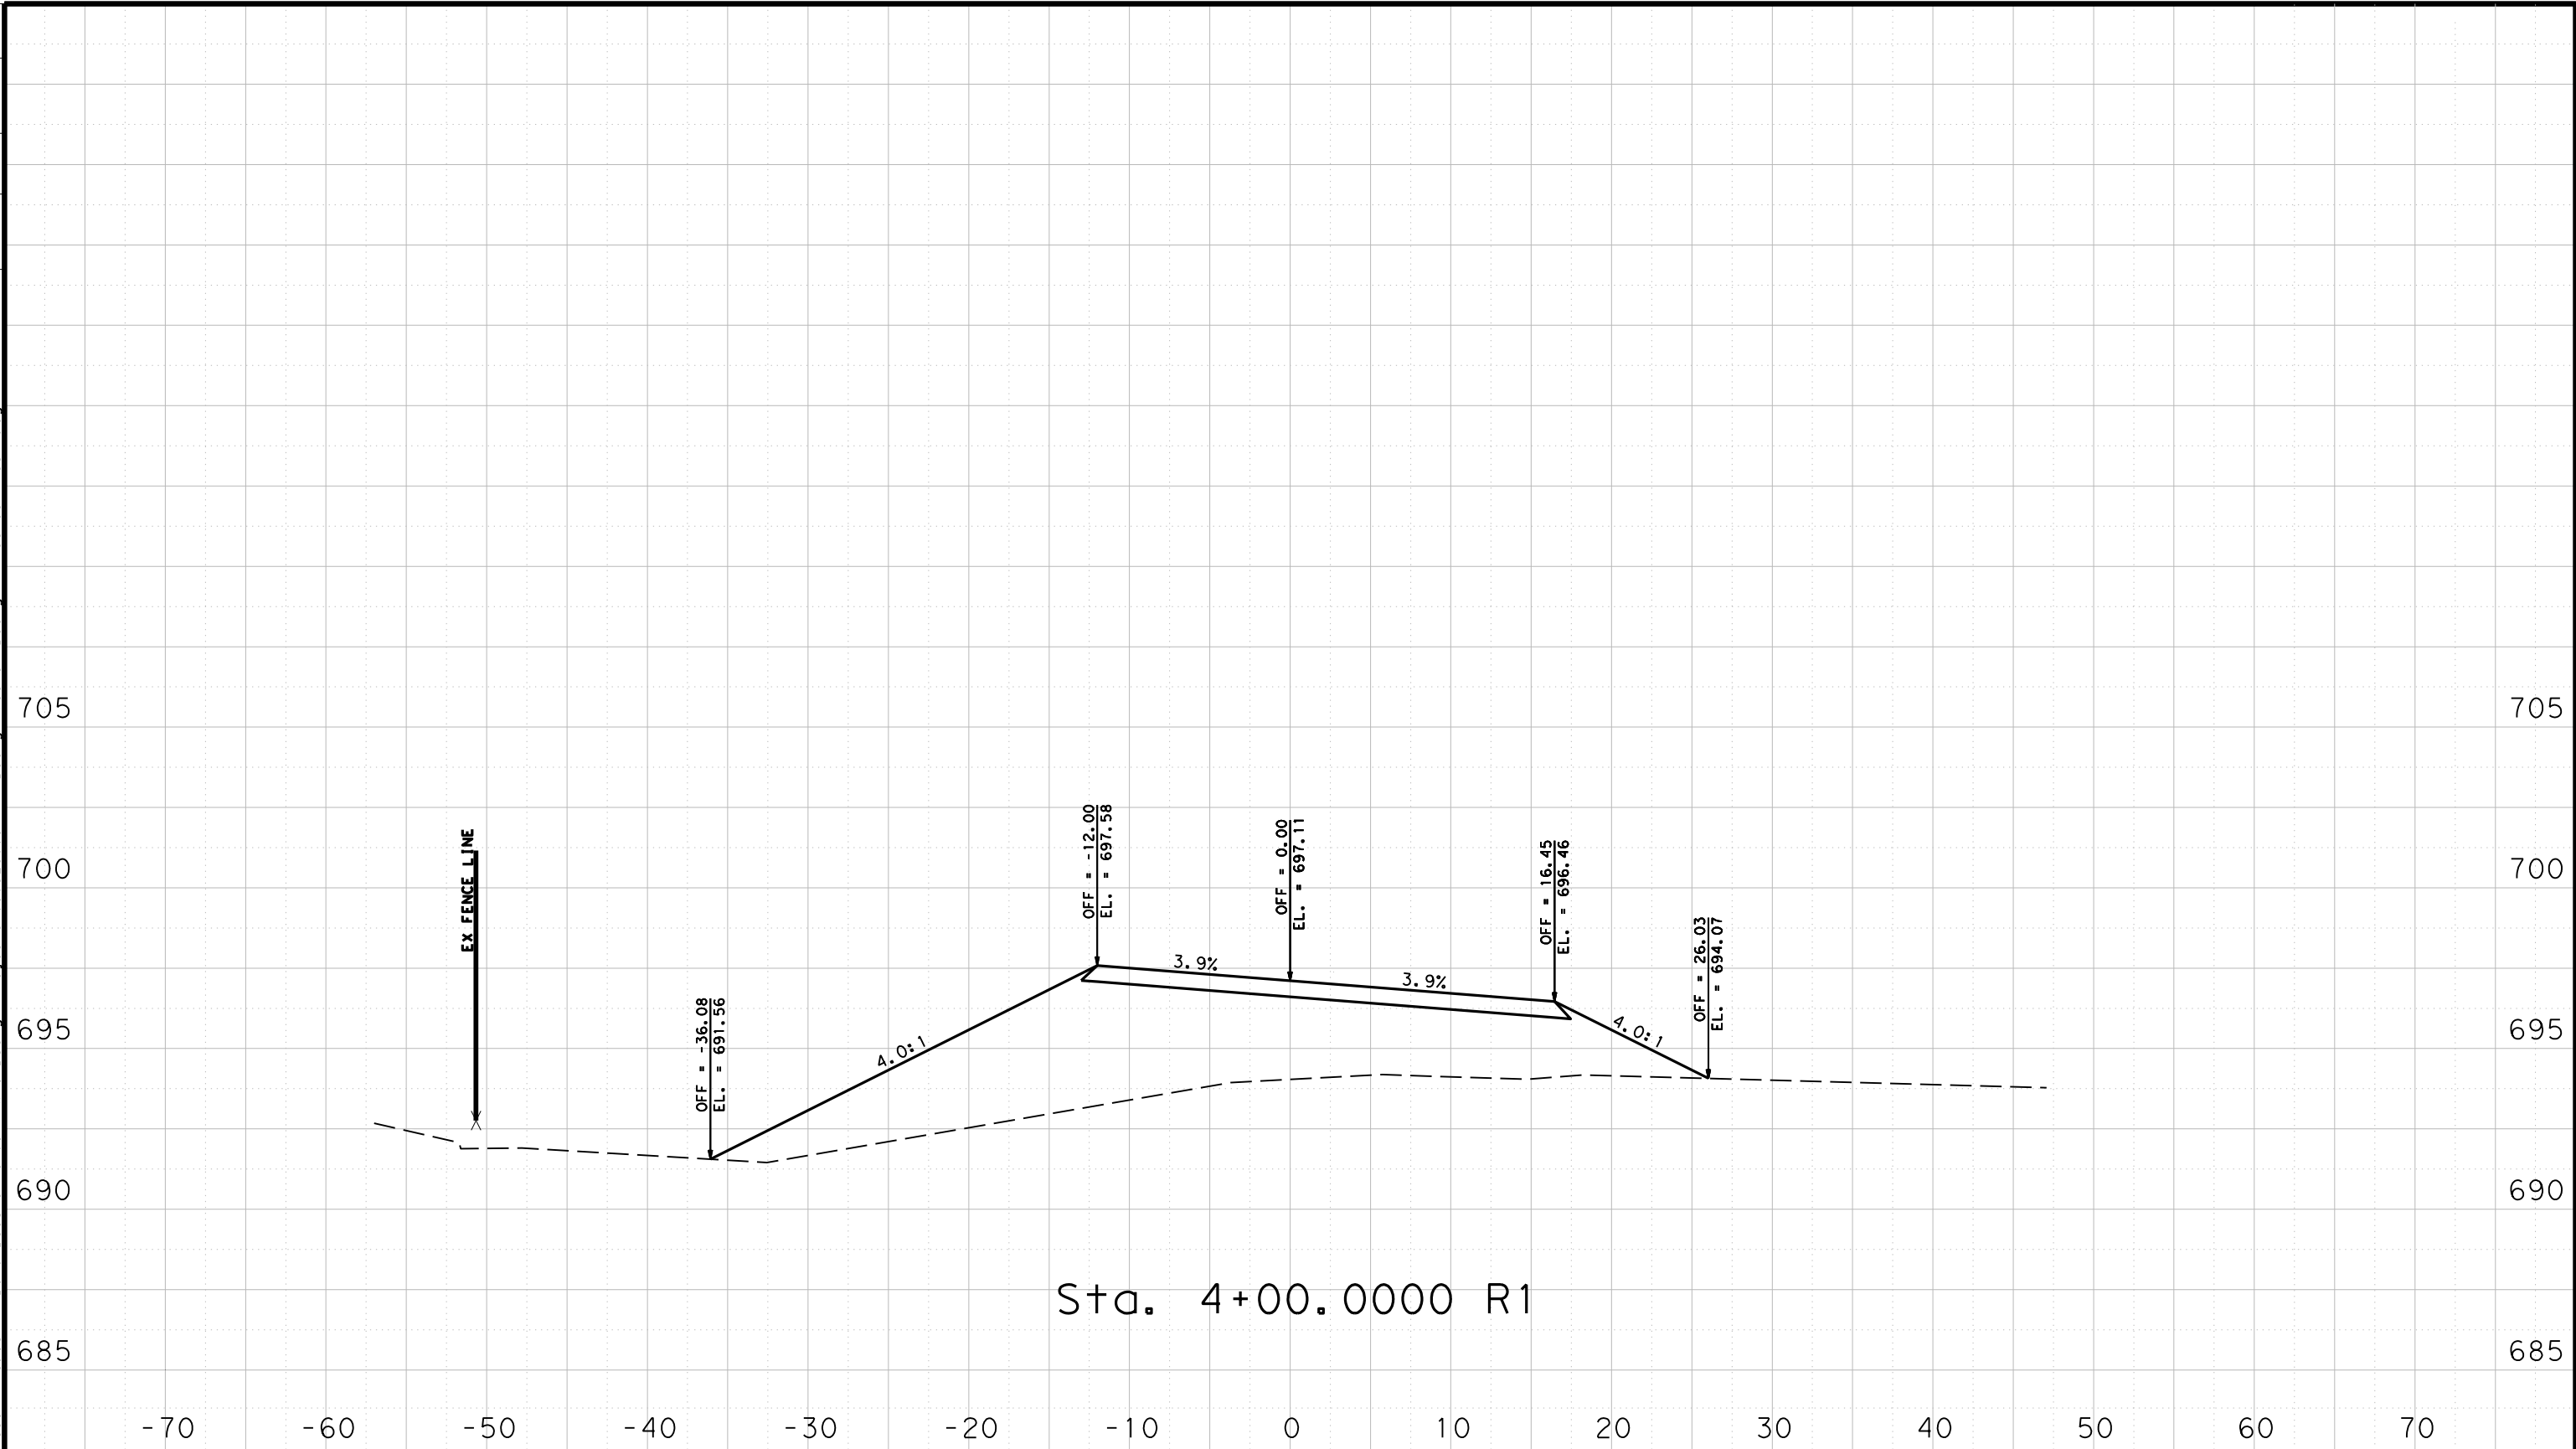


Sta. 4+00.0000 R1

SHEET OF

Texas Department of Transportation


CONT	SECT	JOB	HIGHWAY
0909	28	035	CR
DIST	COUNTY	SHEET NO.	
WAC	Bosque	4	

DATE: 8/11/2022 5:41:36 PM
 FILE: P:\w\txdot\projectwiseonline.com\TXDOT3\Documents\09 - WAC\Design Projects\090928035\4 - Design\Master Design Files\Corridor4.dgn

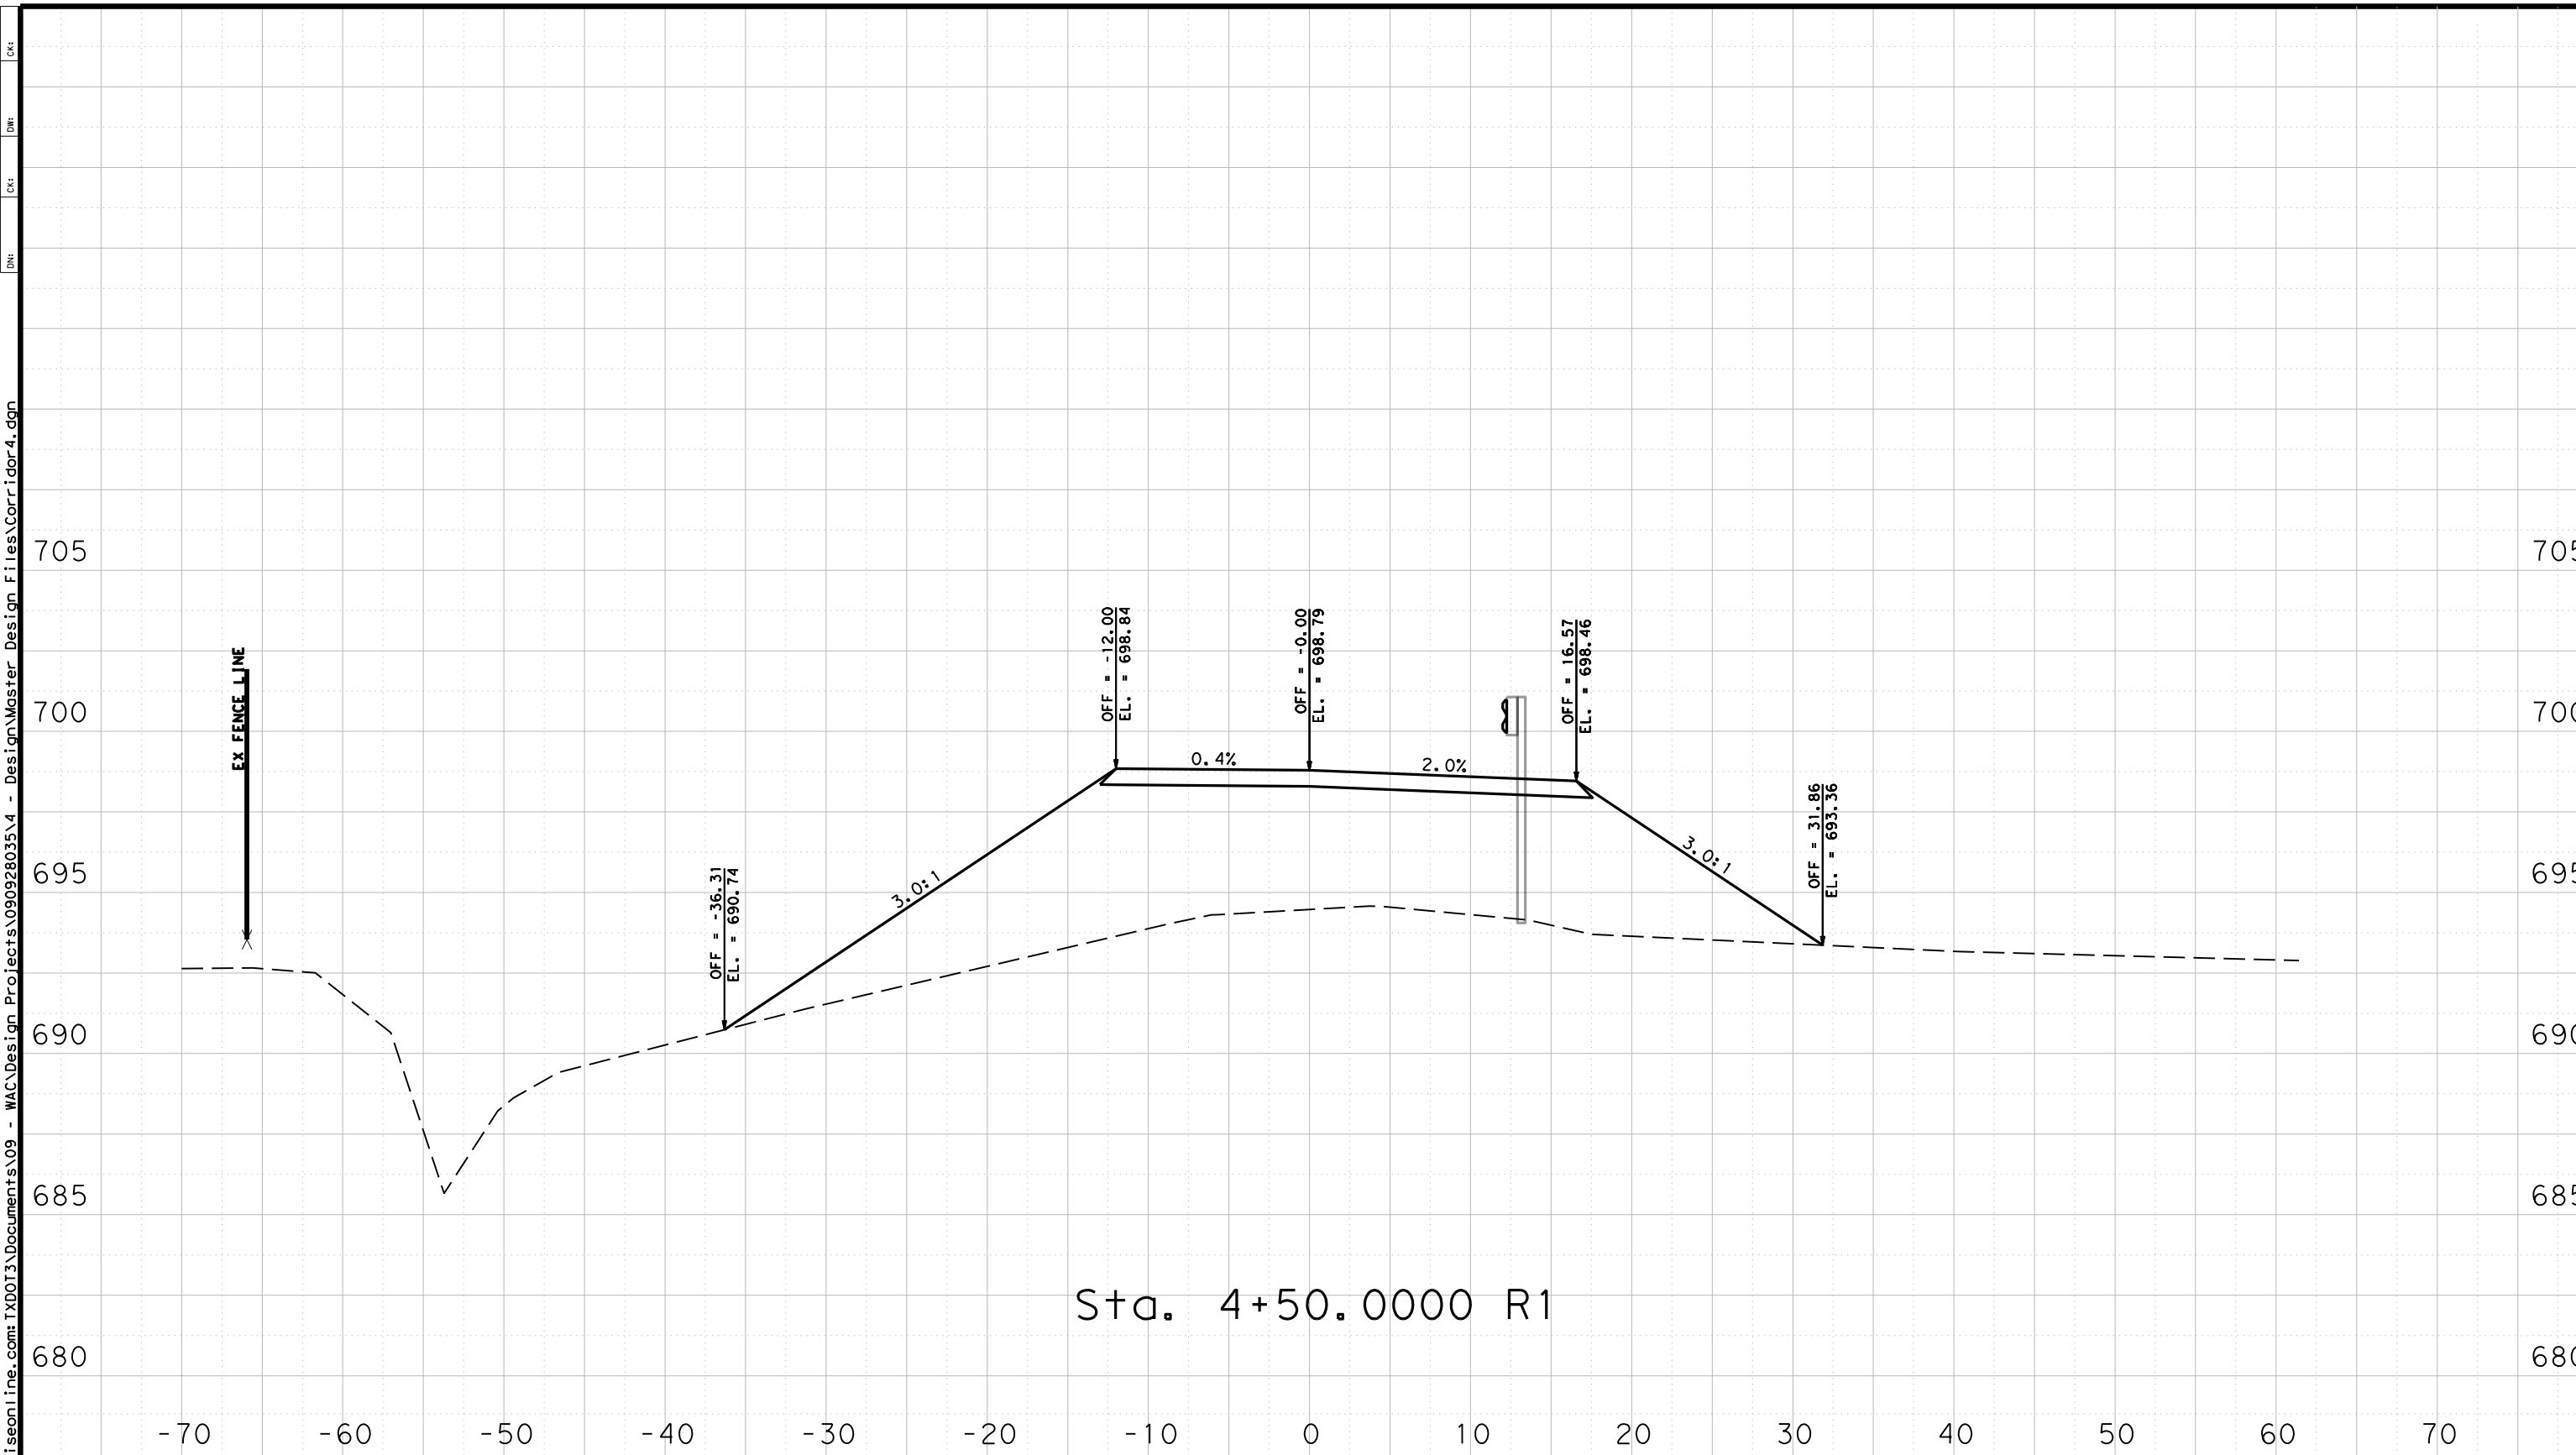


Sta. 4+50.0000 R1

SHEET OF




CONT	SECT	JOB	HIGHWAY
0909	28	035	CR
DIST	COUNTY	SHEET NO.	
WAC	Bosque	5	

DATE: 8/11/2022 5:41:37 PM
FILE: P:\w\txdot\projectwiseonline.com\TXDOT3\Documents\09 - WAC\Design Projects\090928035\4 - DesignMaster Design Files\Corridor4.dgn

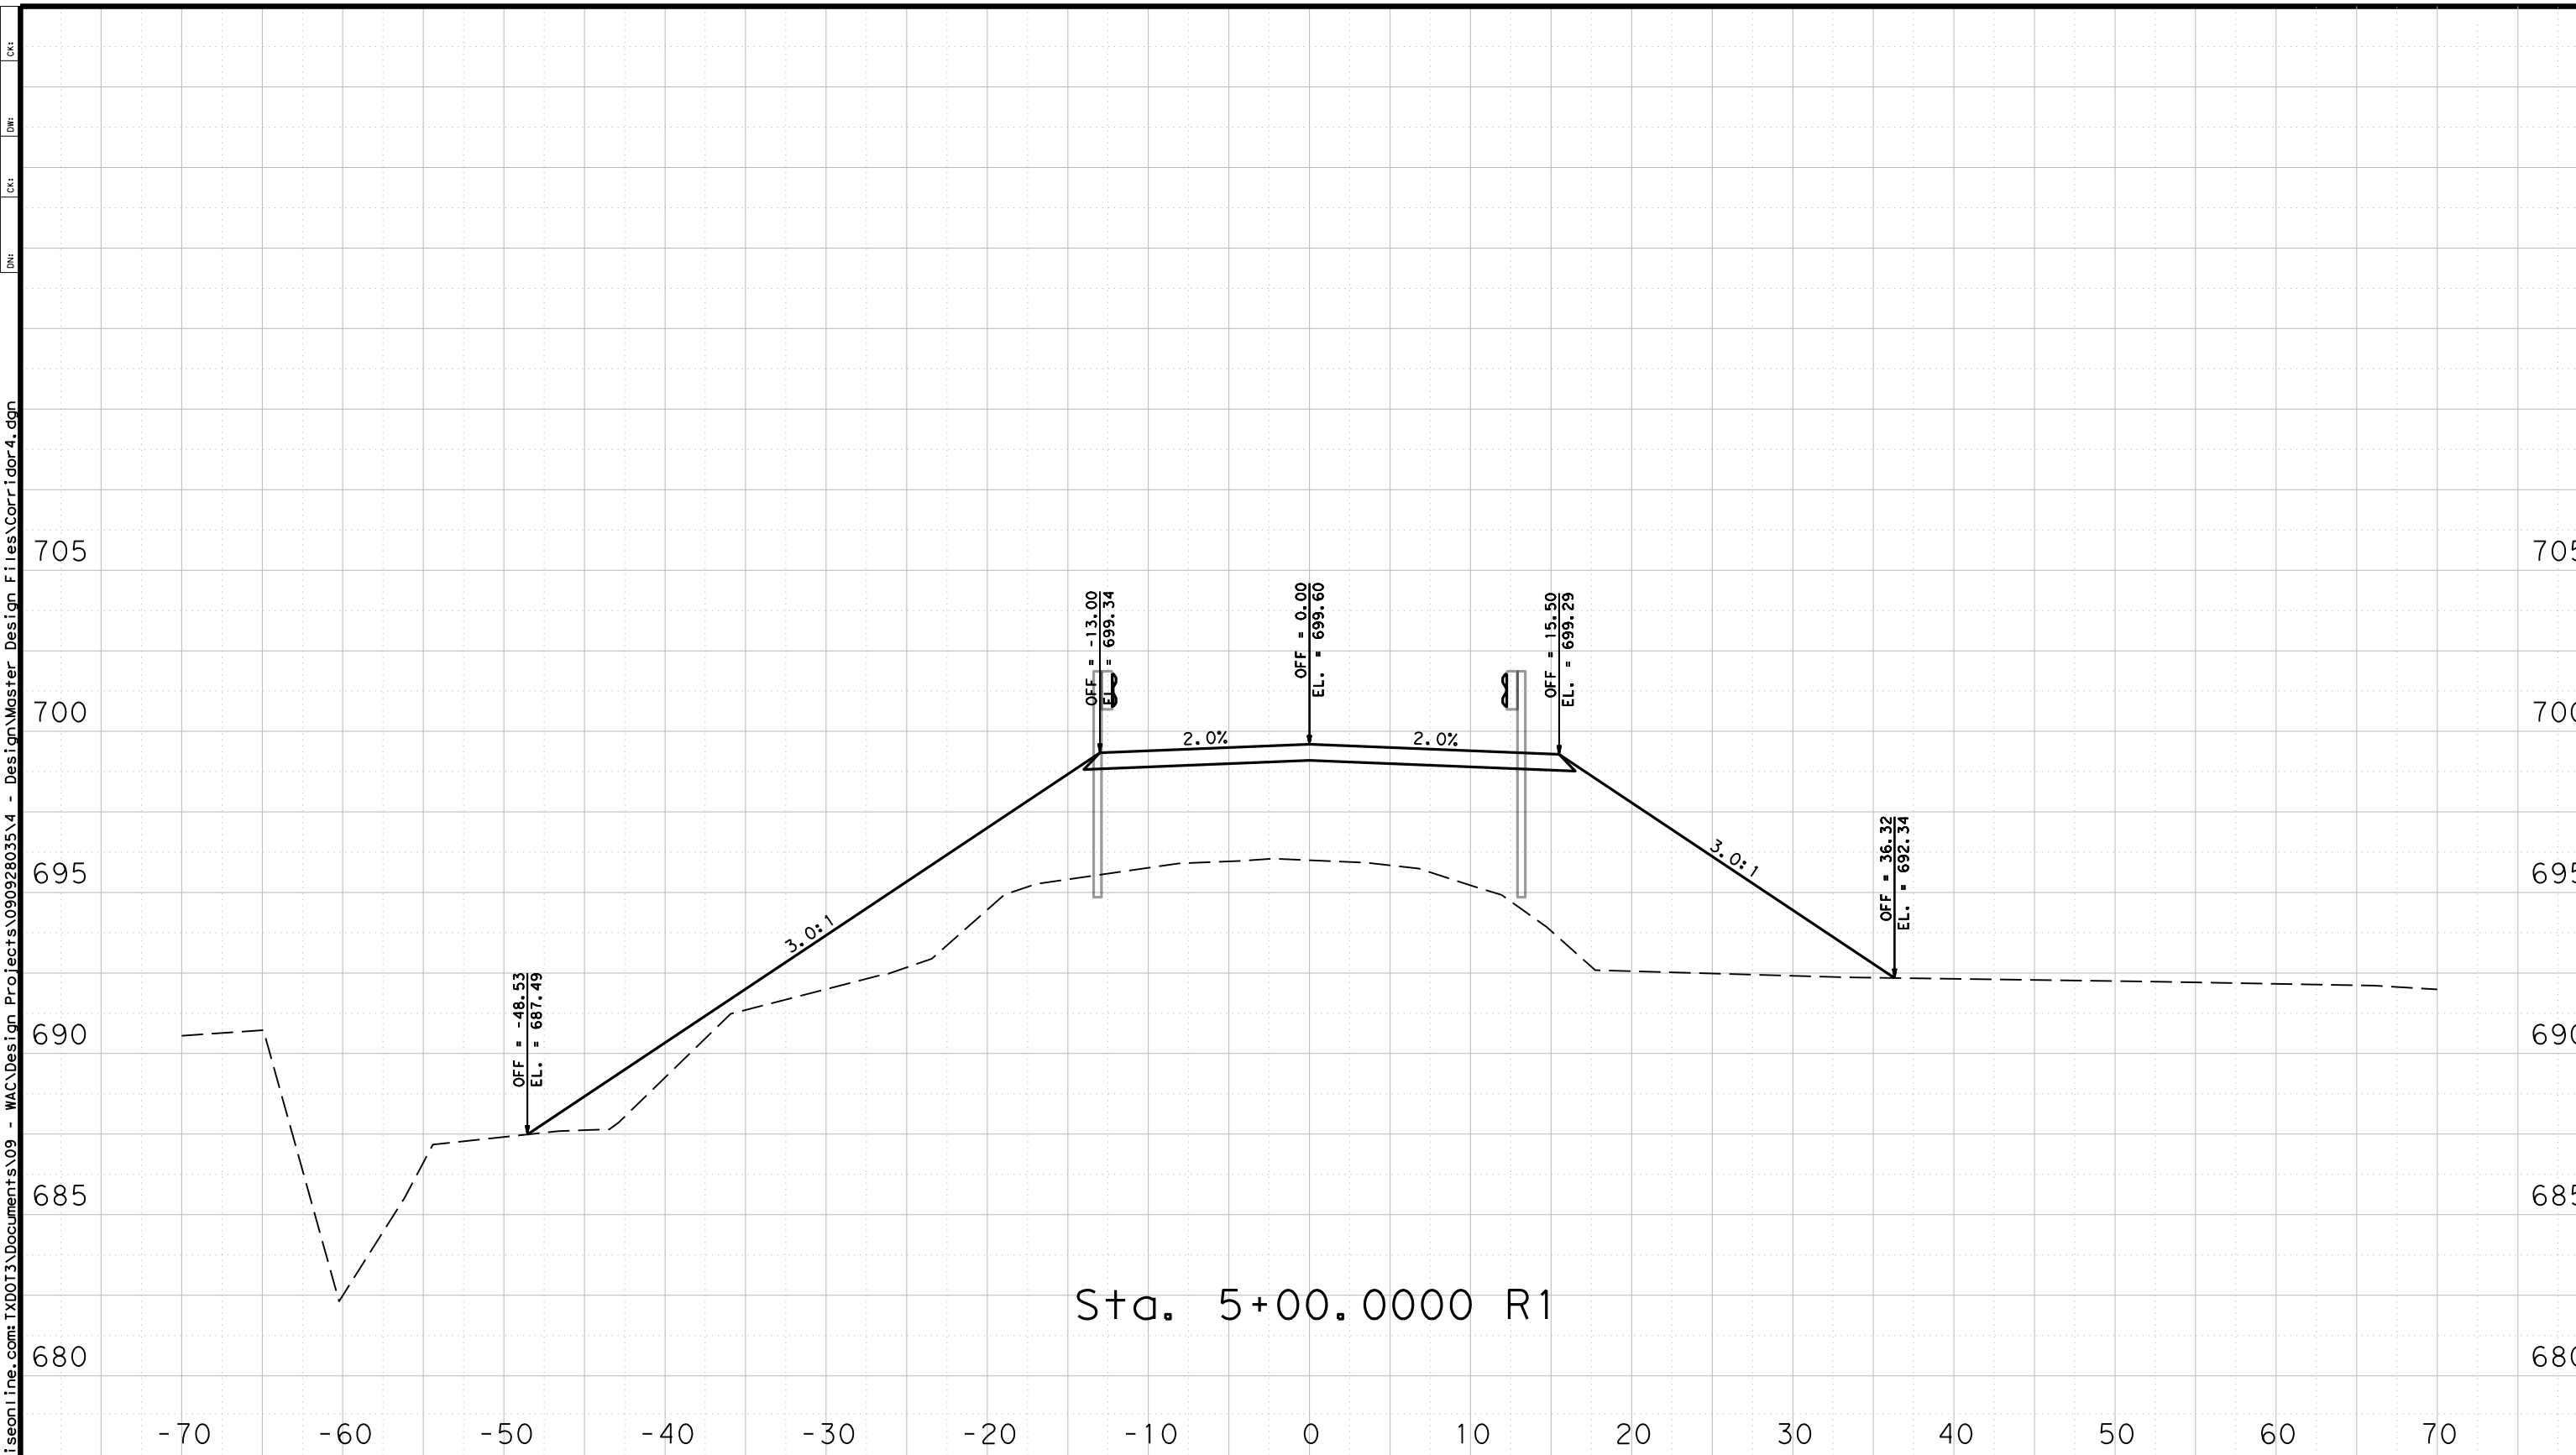

Sta. 5+00.0000 R1


SHEET OF



Texas Department of Transportation

CONT	SECT	JOB	HIGHWAY
0909	28	035	CR
DIST	COUNTY	SHEET NO.	
WAC	Bosque	6	

DATE: 8/11/2022 5:41:38 PM
FILE: P:\txdot\projectwiseonline.com\TXDOT3\Documents\09 - WAC\Design Projects\090928035\4 - Design\Master Design Files\Corridor4.dgn

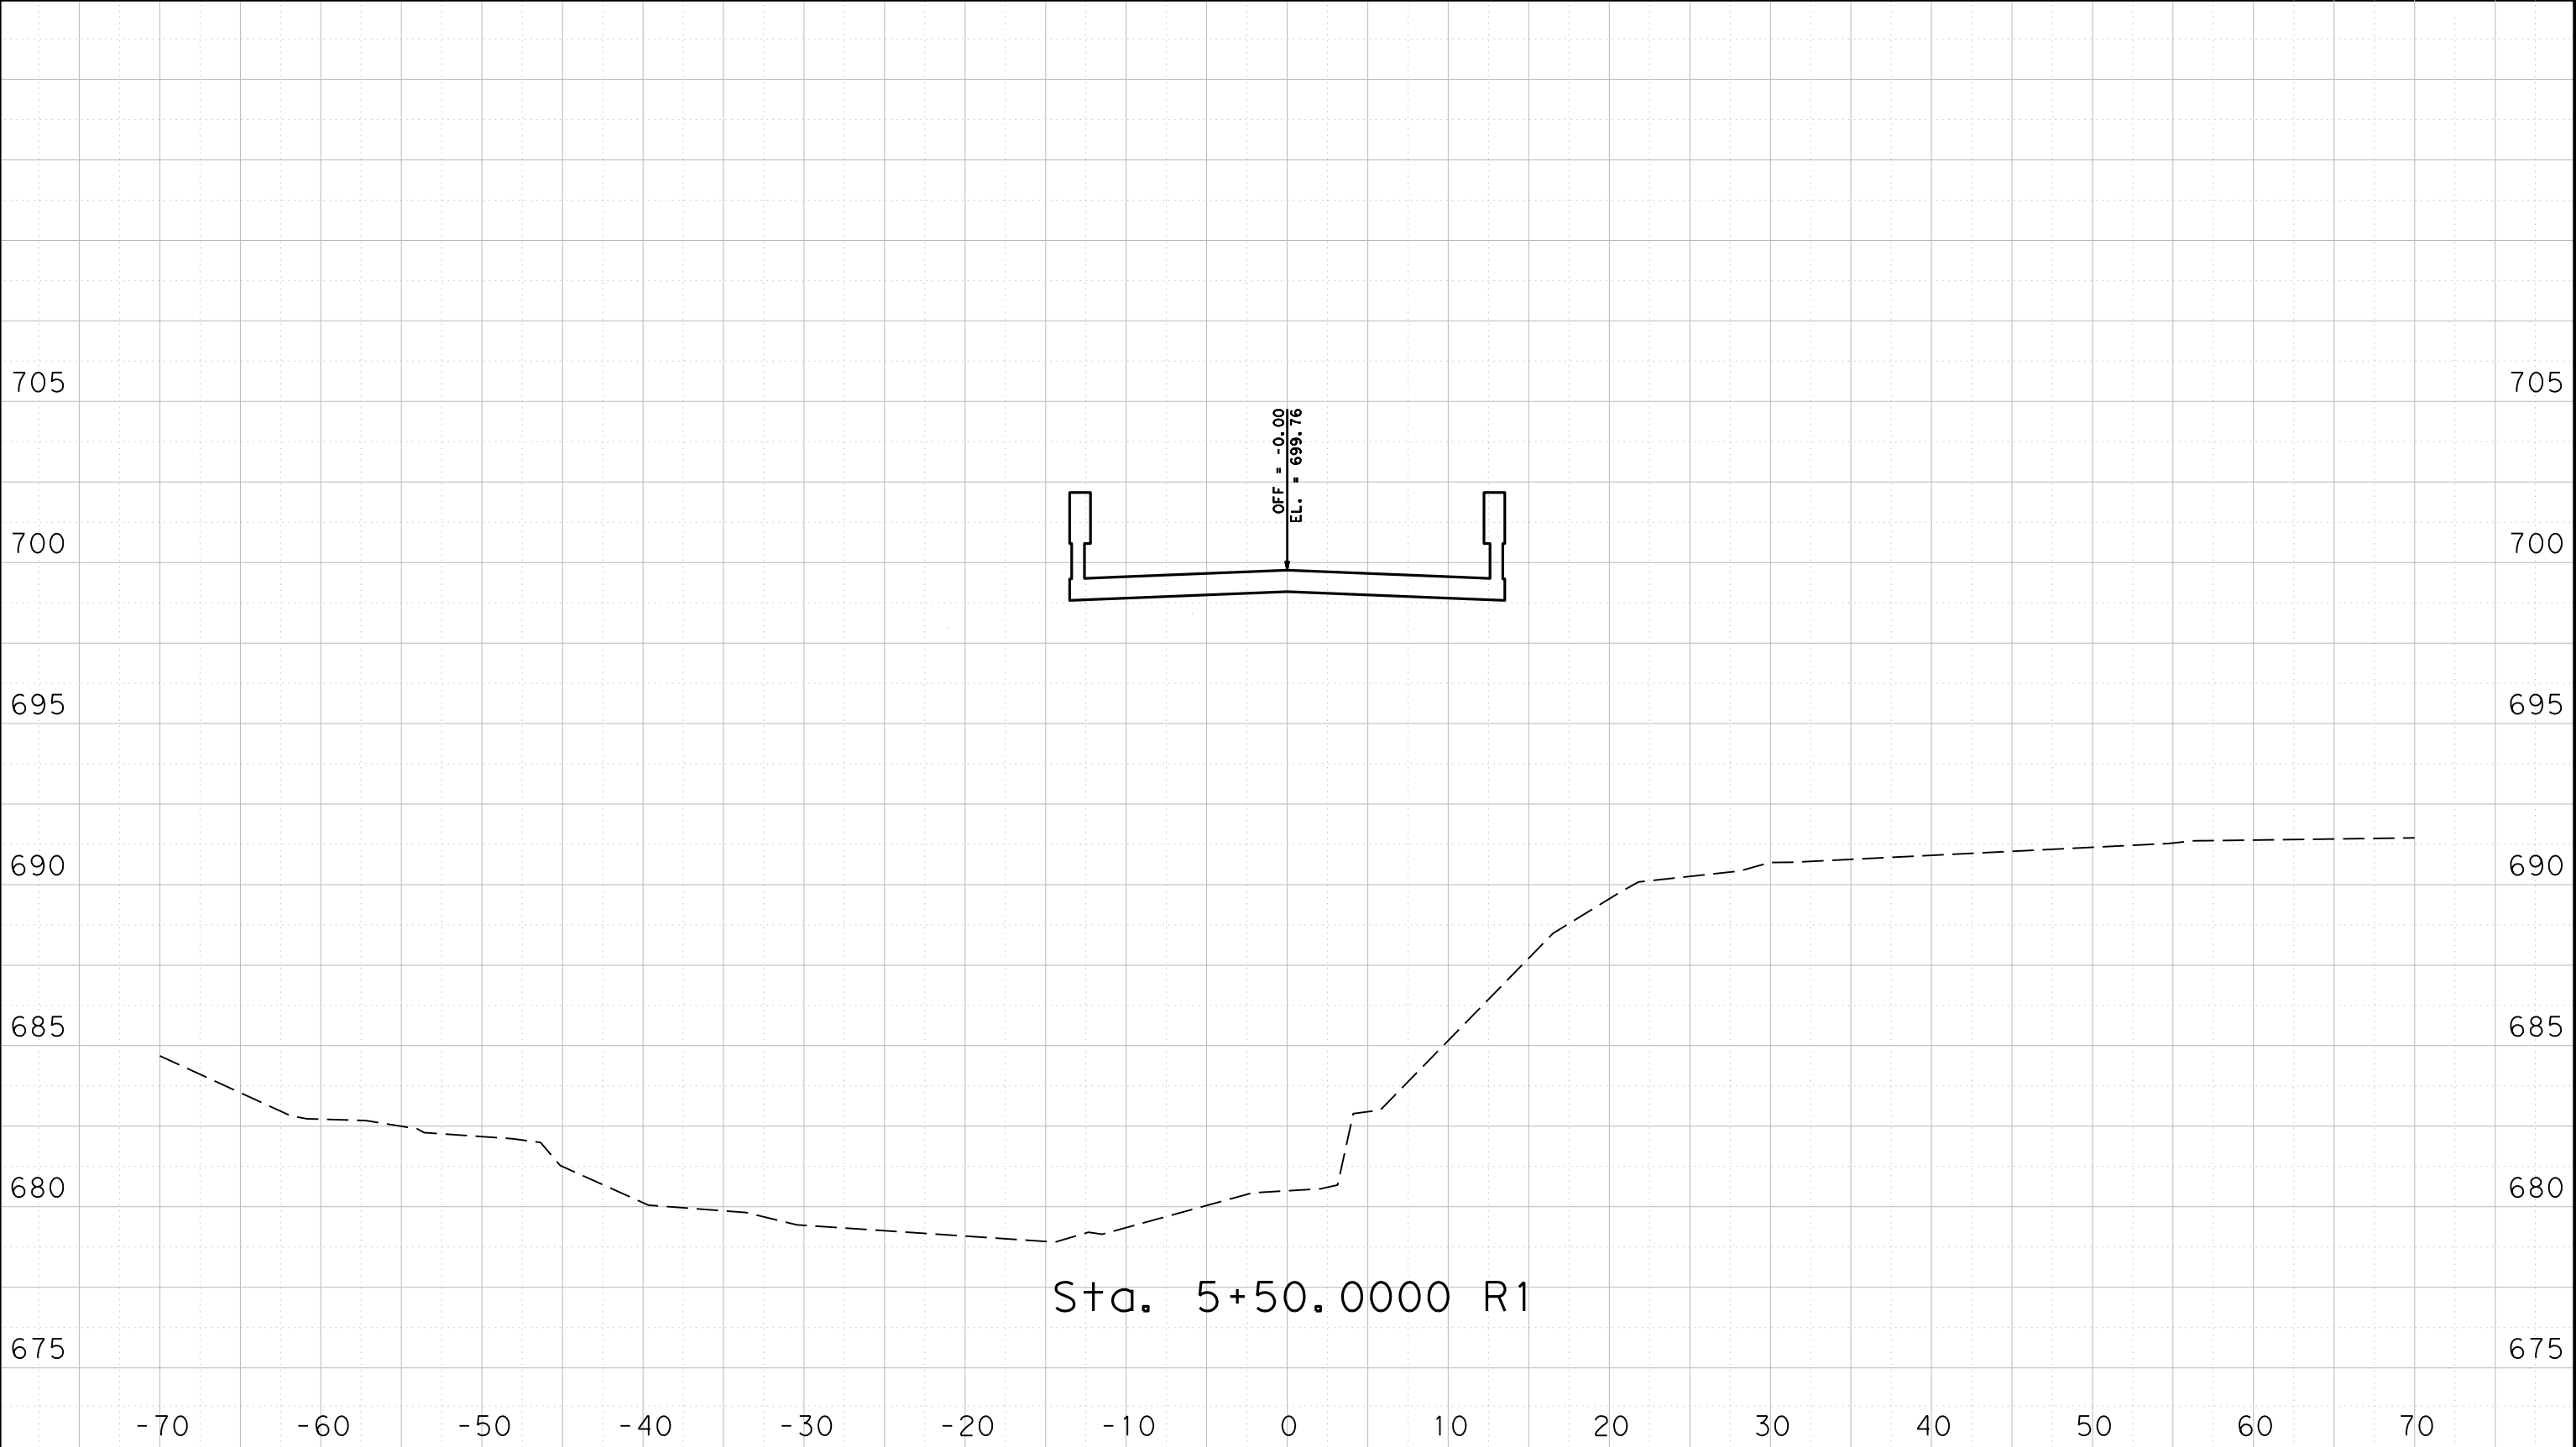


Sta. 5+50.0000 R1

SHEET OF



CONT	SECT	JOB	HIGHWAY
0909	28	035	CR
DIST	COUNTY	SHEET NO.	
WAC	Bosque	7	

DATE: 8/11/2022 5:41:39 PM
FILE: D:\projects\0909280354 - WAC\Design Projects\0909280354 - DesignMaster Design Files\Corridor4.dgn

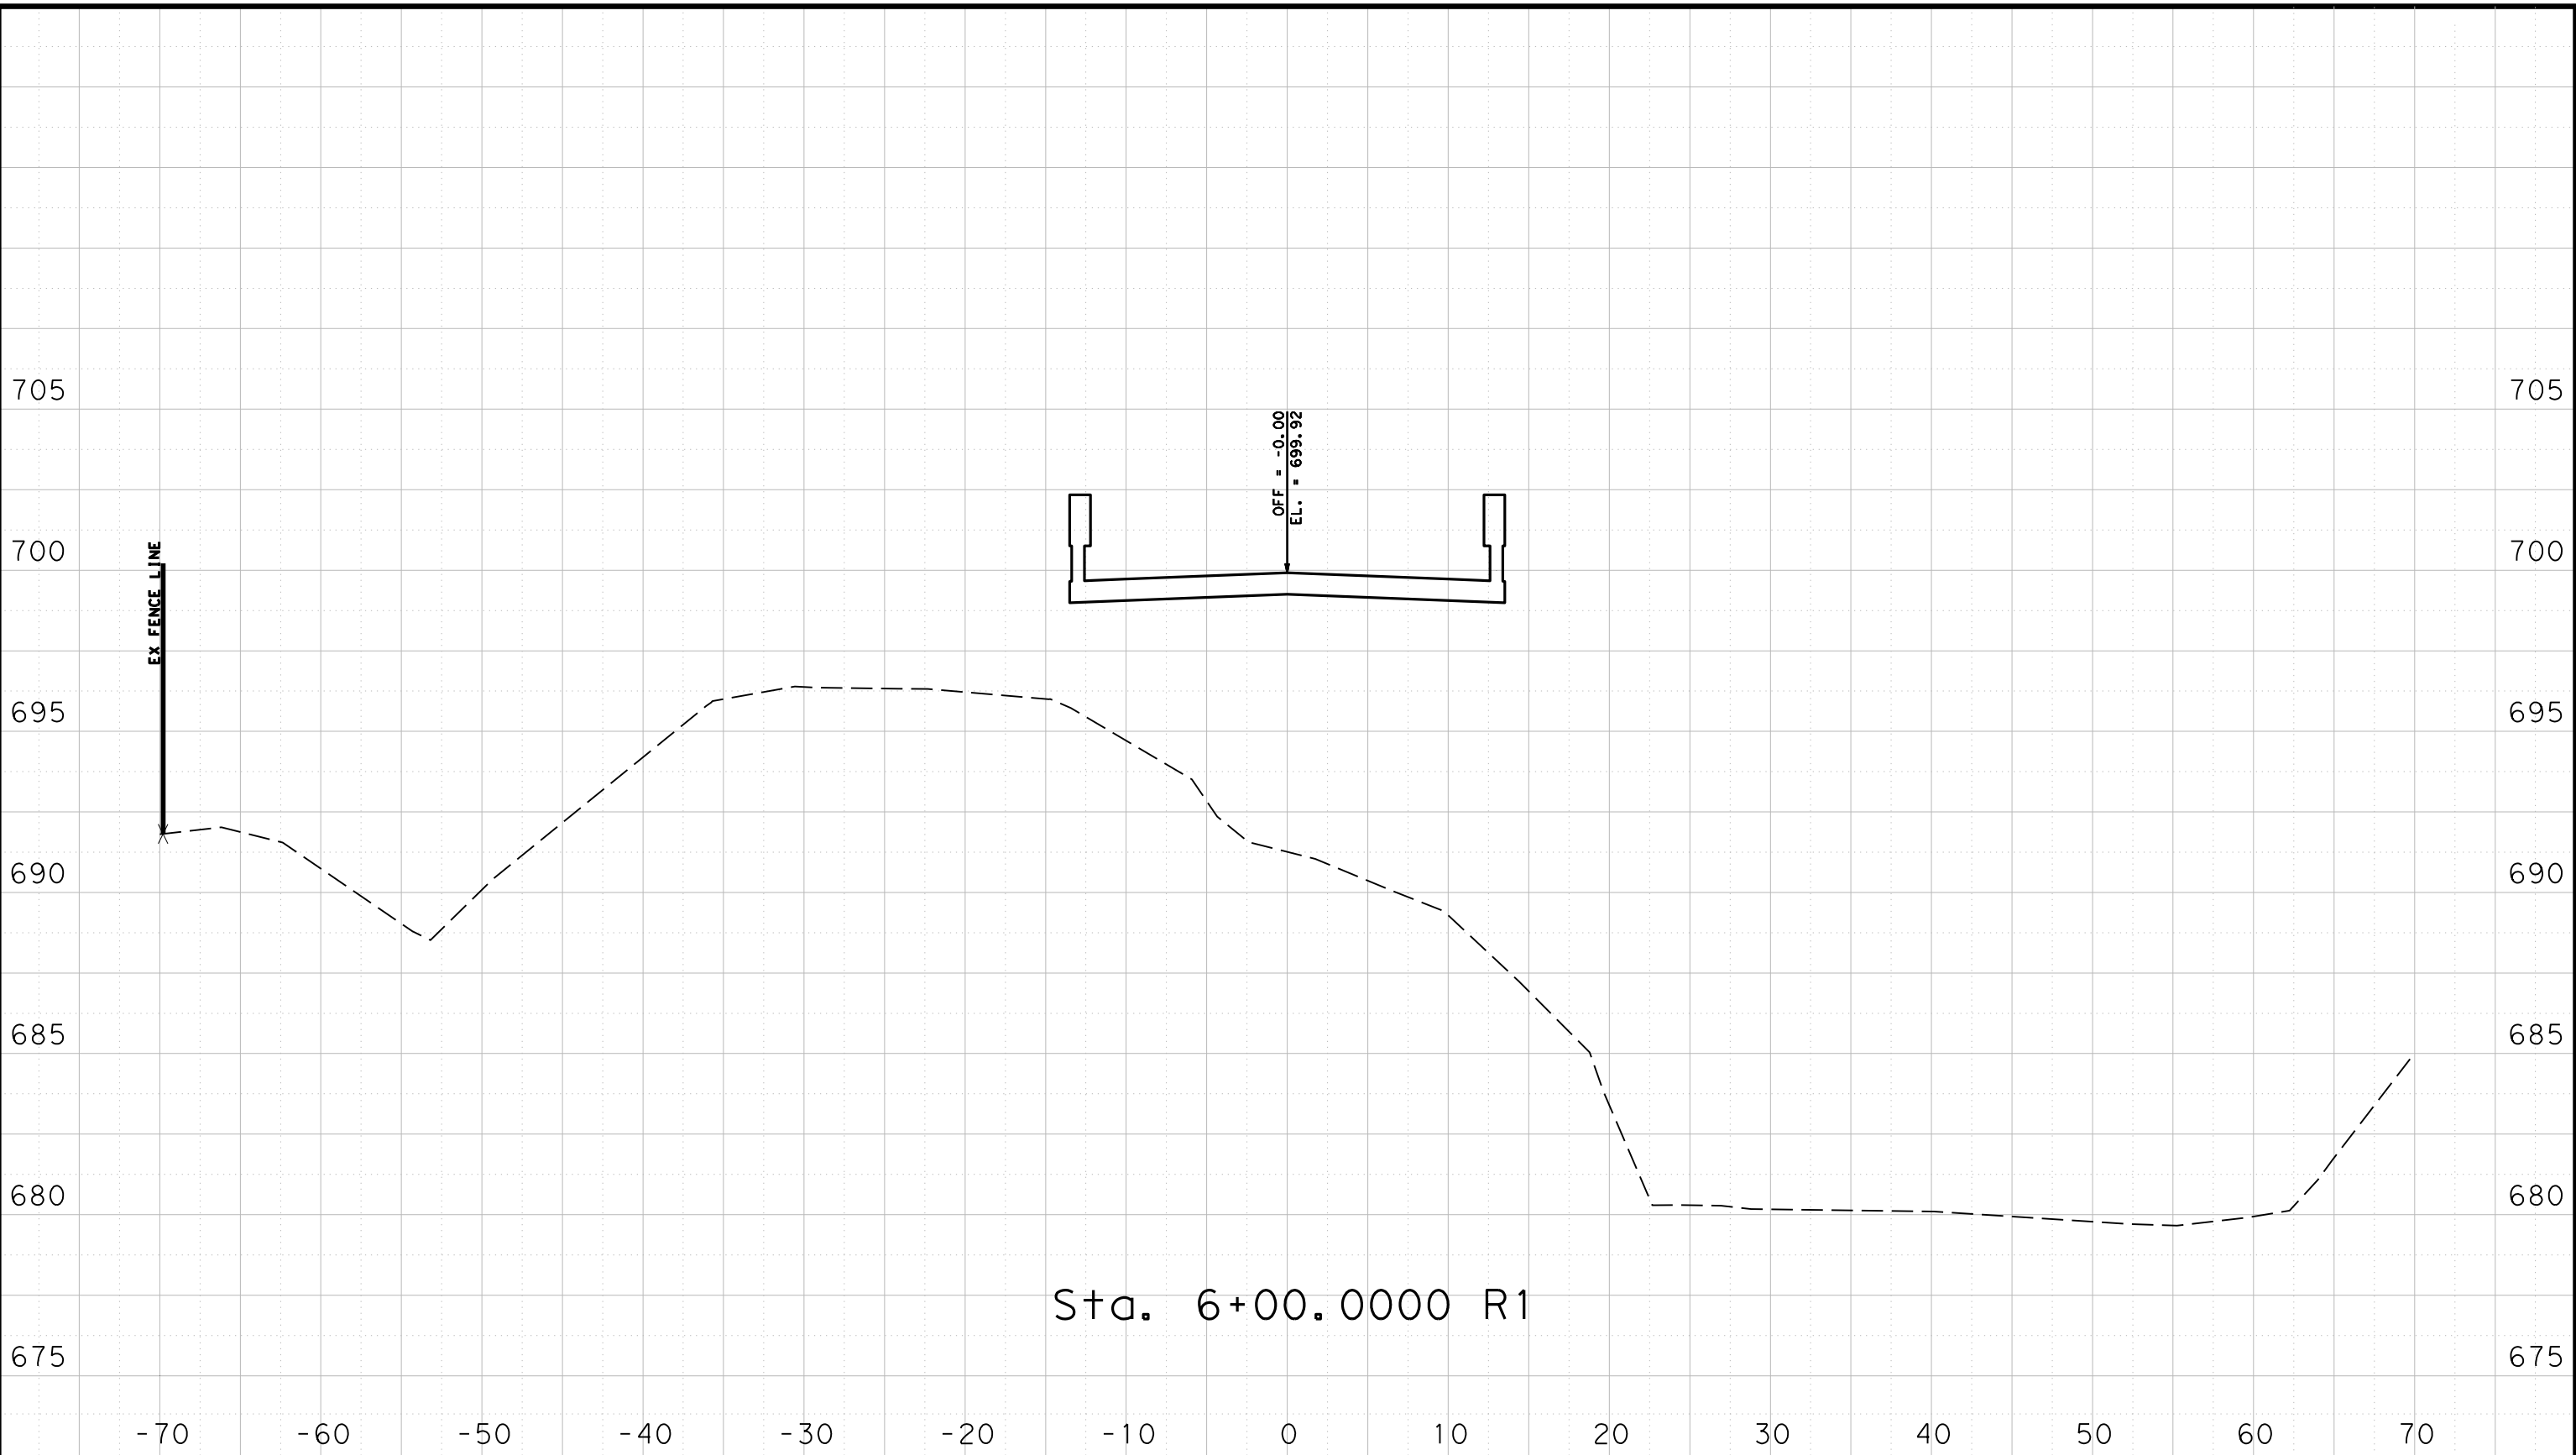


Sta. 6+00.0000 R1

SHEET OF


0909 28 035 CR
WAC Bosque 8

DATE: 8/11/2022 5:41:39 PM
 FILE: P:\txdot\projectwiseonline.com\TXDOT3\Documents\09 - WAC\Design Projects\090928035\4 - Design\Master Design Files\Corridor4.dgn

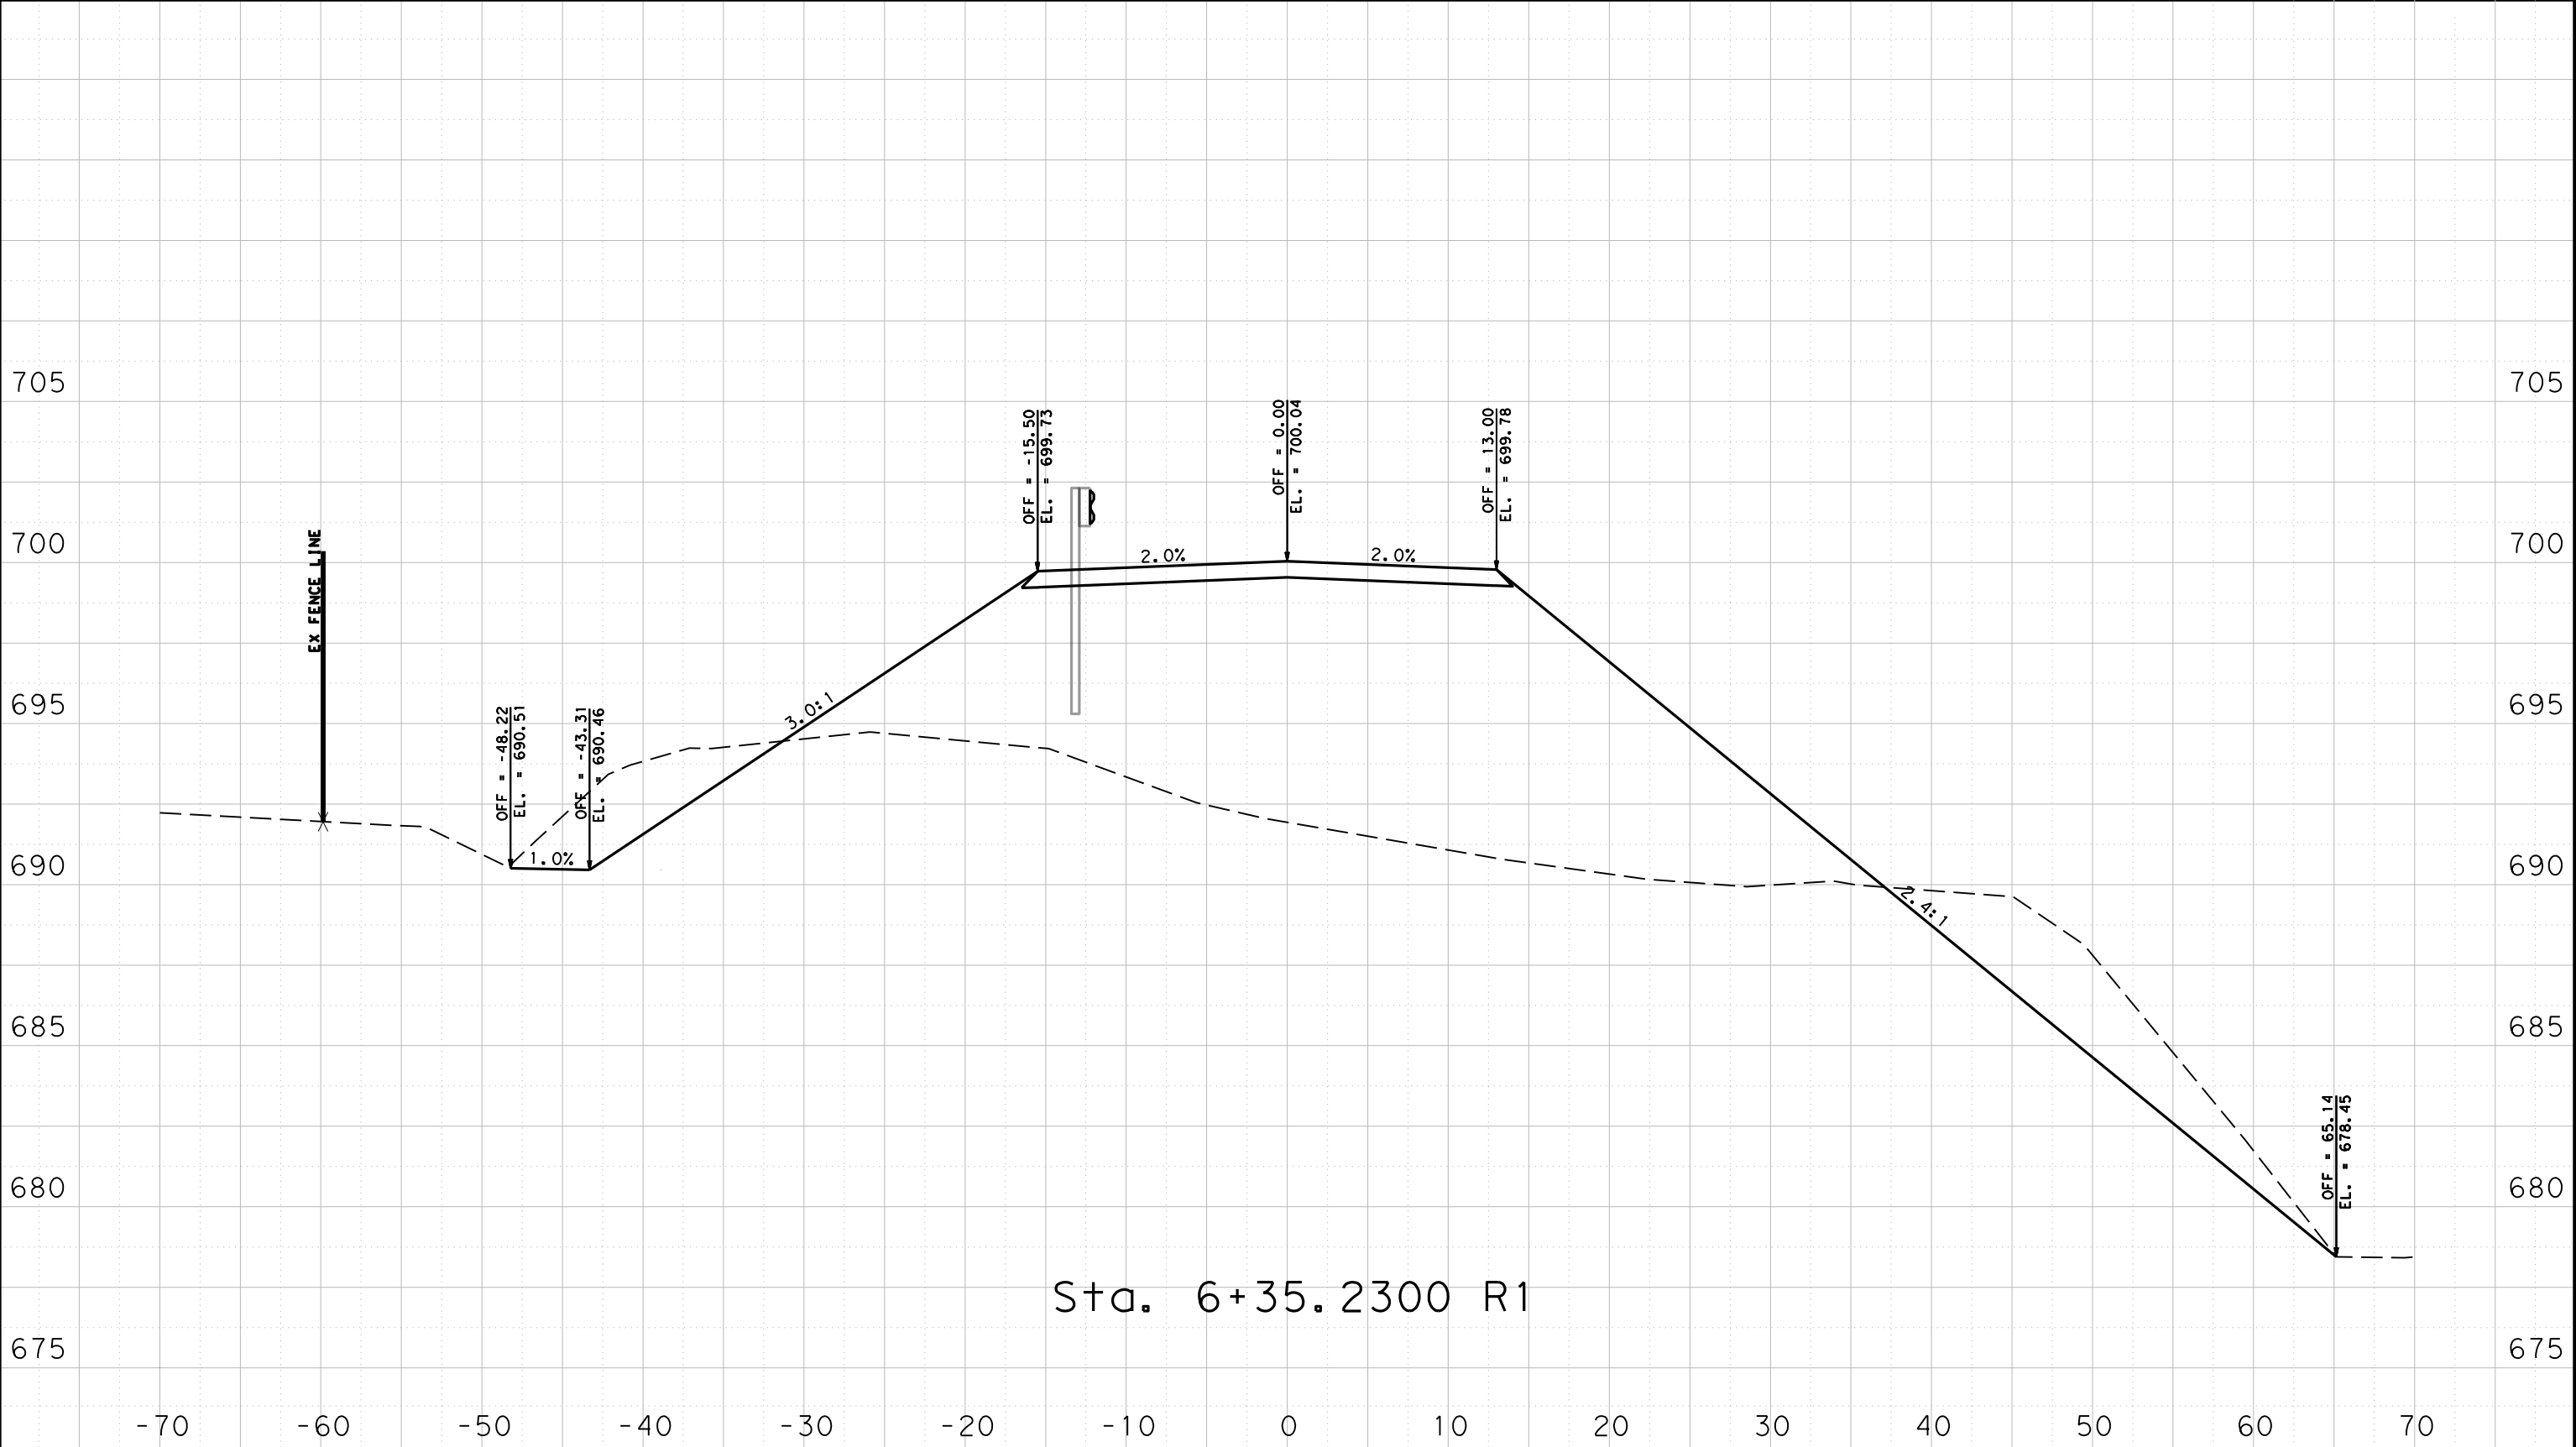

Sta. 6+35.2300 R1


SHEET OF



CONT	SECT	JOB	HIGHWAY
0909	28	035	CR
DIST		COUNTY	SHEET NO.
WAC		Bosque	9

DATE: 8/11/2022 5:41:40 PM
 FILE: P:\w\txdot\projectwiseonline.com\TXDOT3\Documents\09 - WAC\Design Projects\0909280354 - DesignMaster Design Files\Corridor4.dgn


DN:
 CKE:
 DWF:
 CKE:

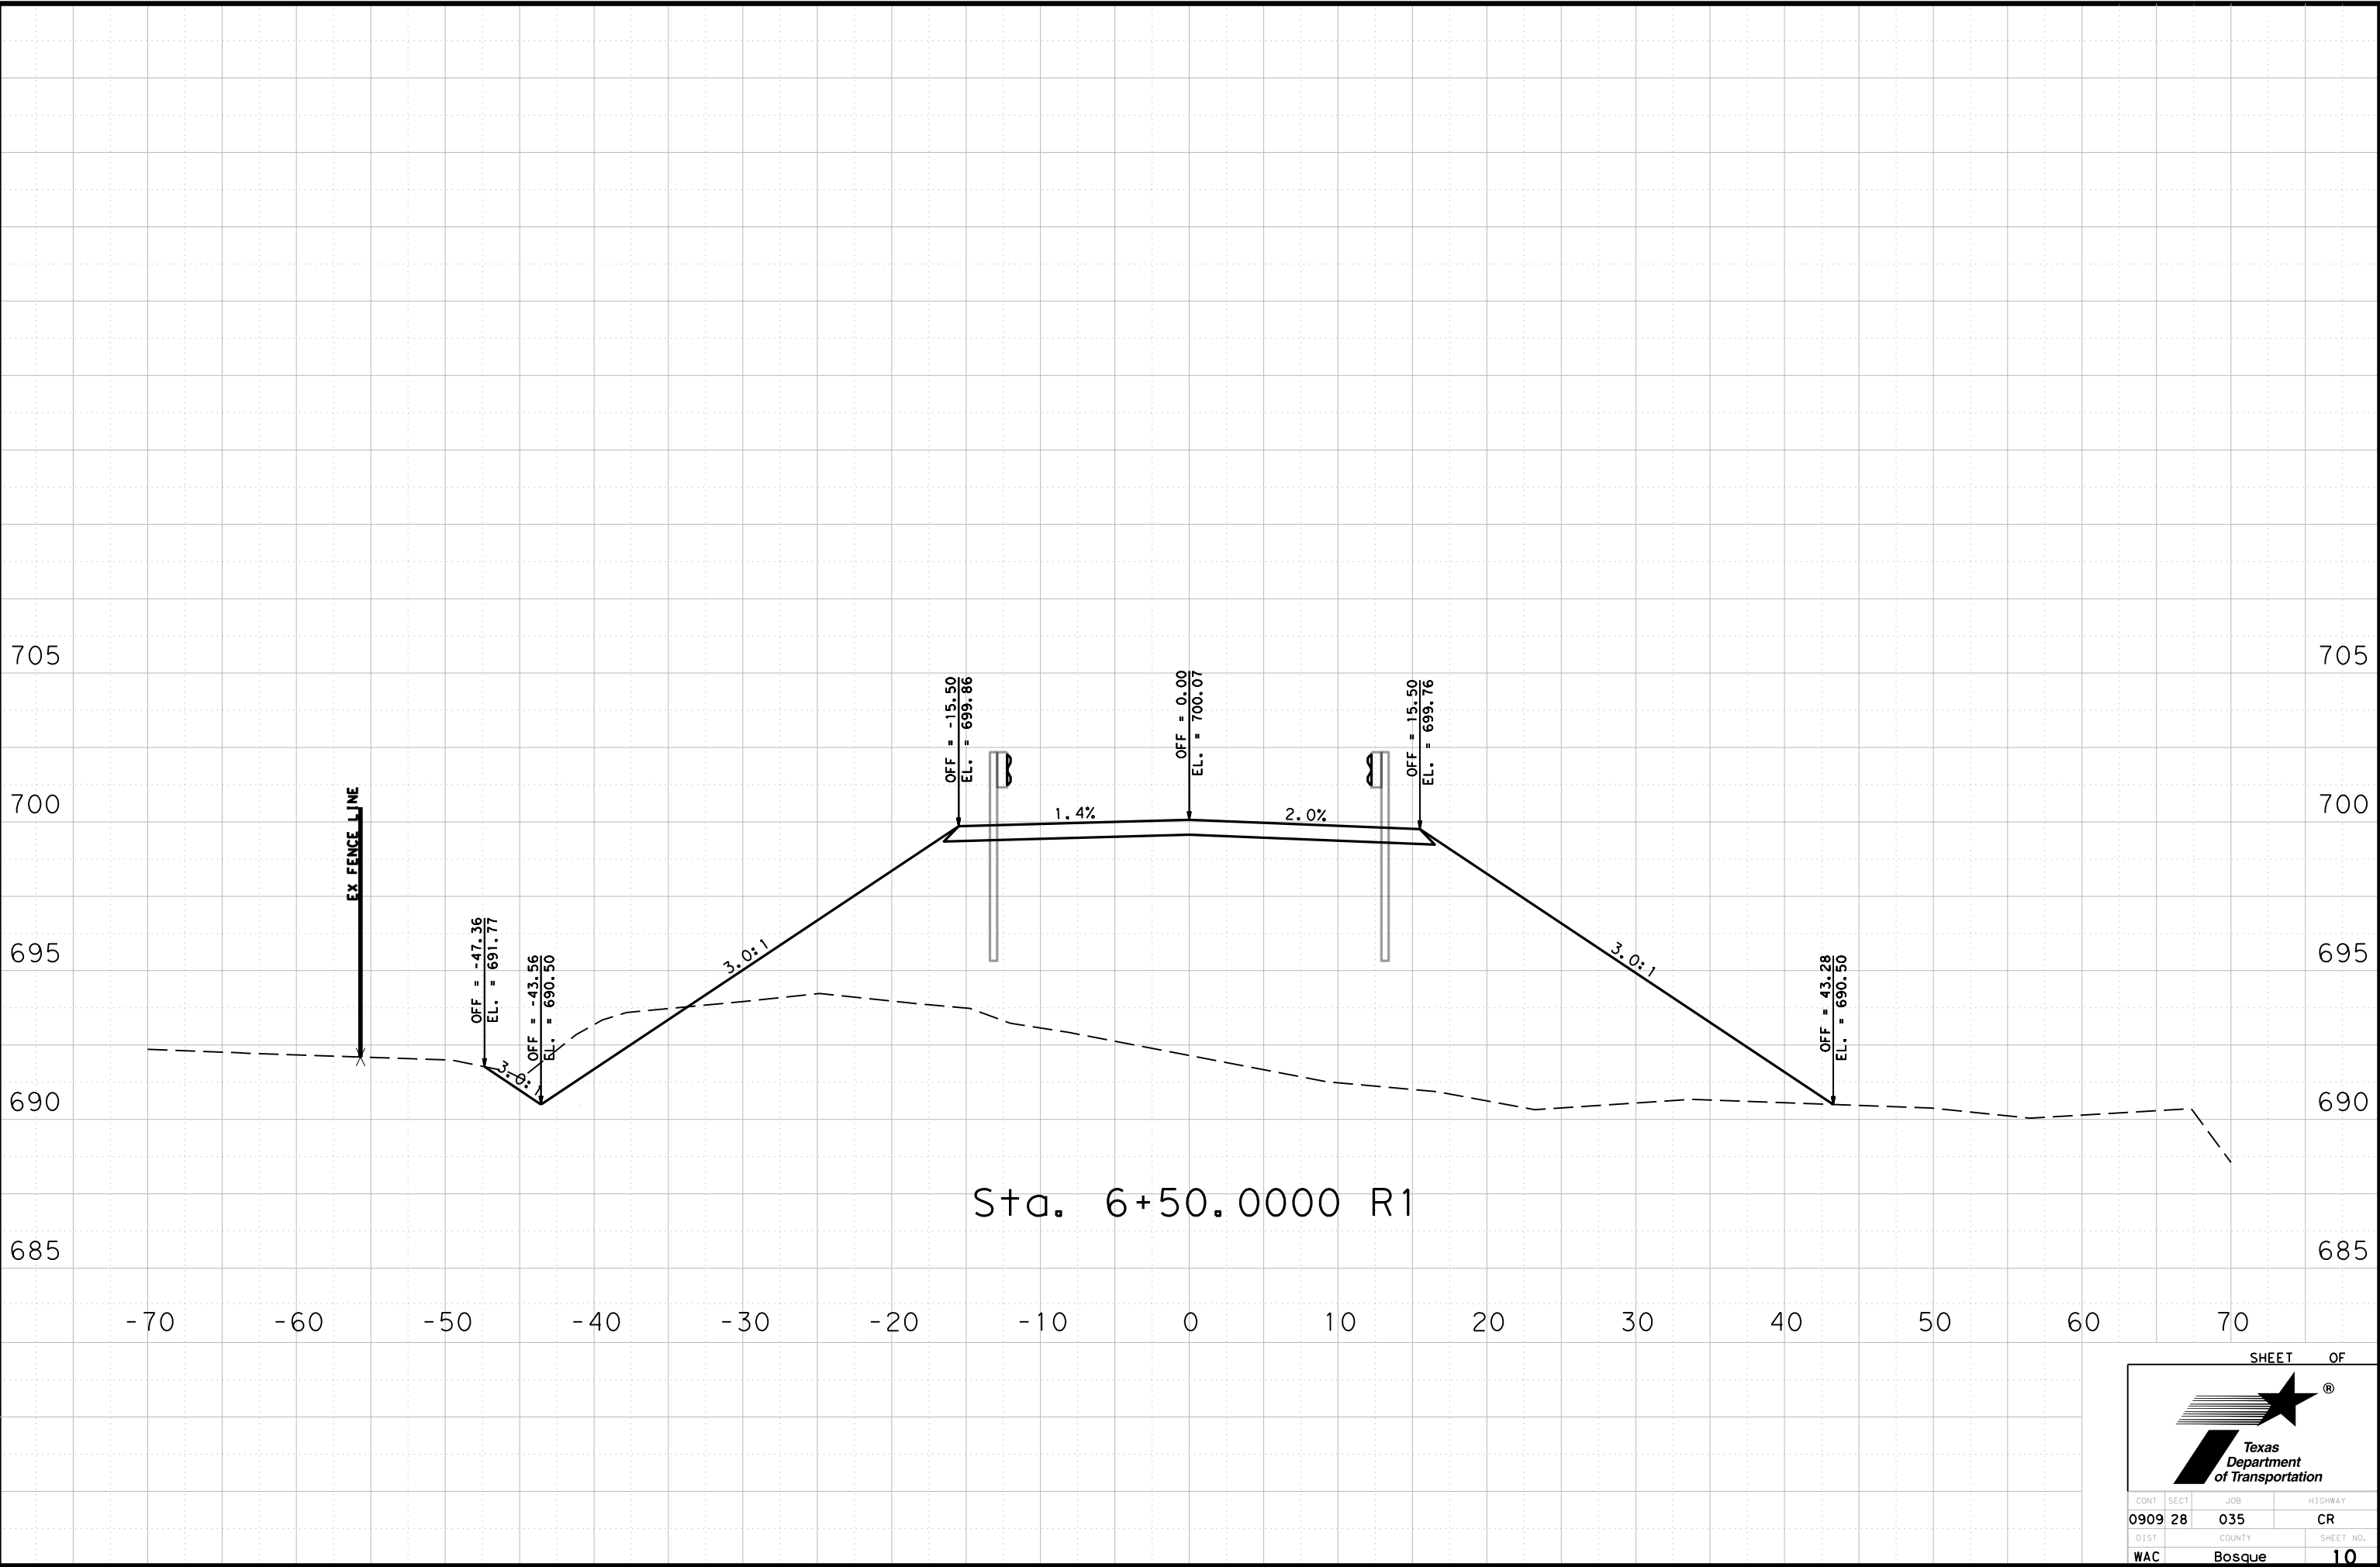

SHEET OF


CONT	SECT	JOB	HIGHWAY
0909	28	035	CR
DIST	COUNTY	SHEET NO.	
WAC	Bosque	10	

DATE: 8/11/2022 5:41:41 PM
FILE: P:\txdot\projectwiseonline.com\TXDOT3\Documents\09 - WAC\Design Projects\090928035\4 - Design\Master Design Files\Corridor4.dgn

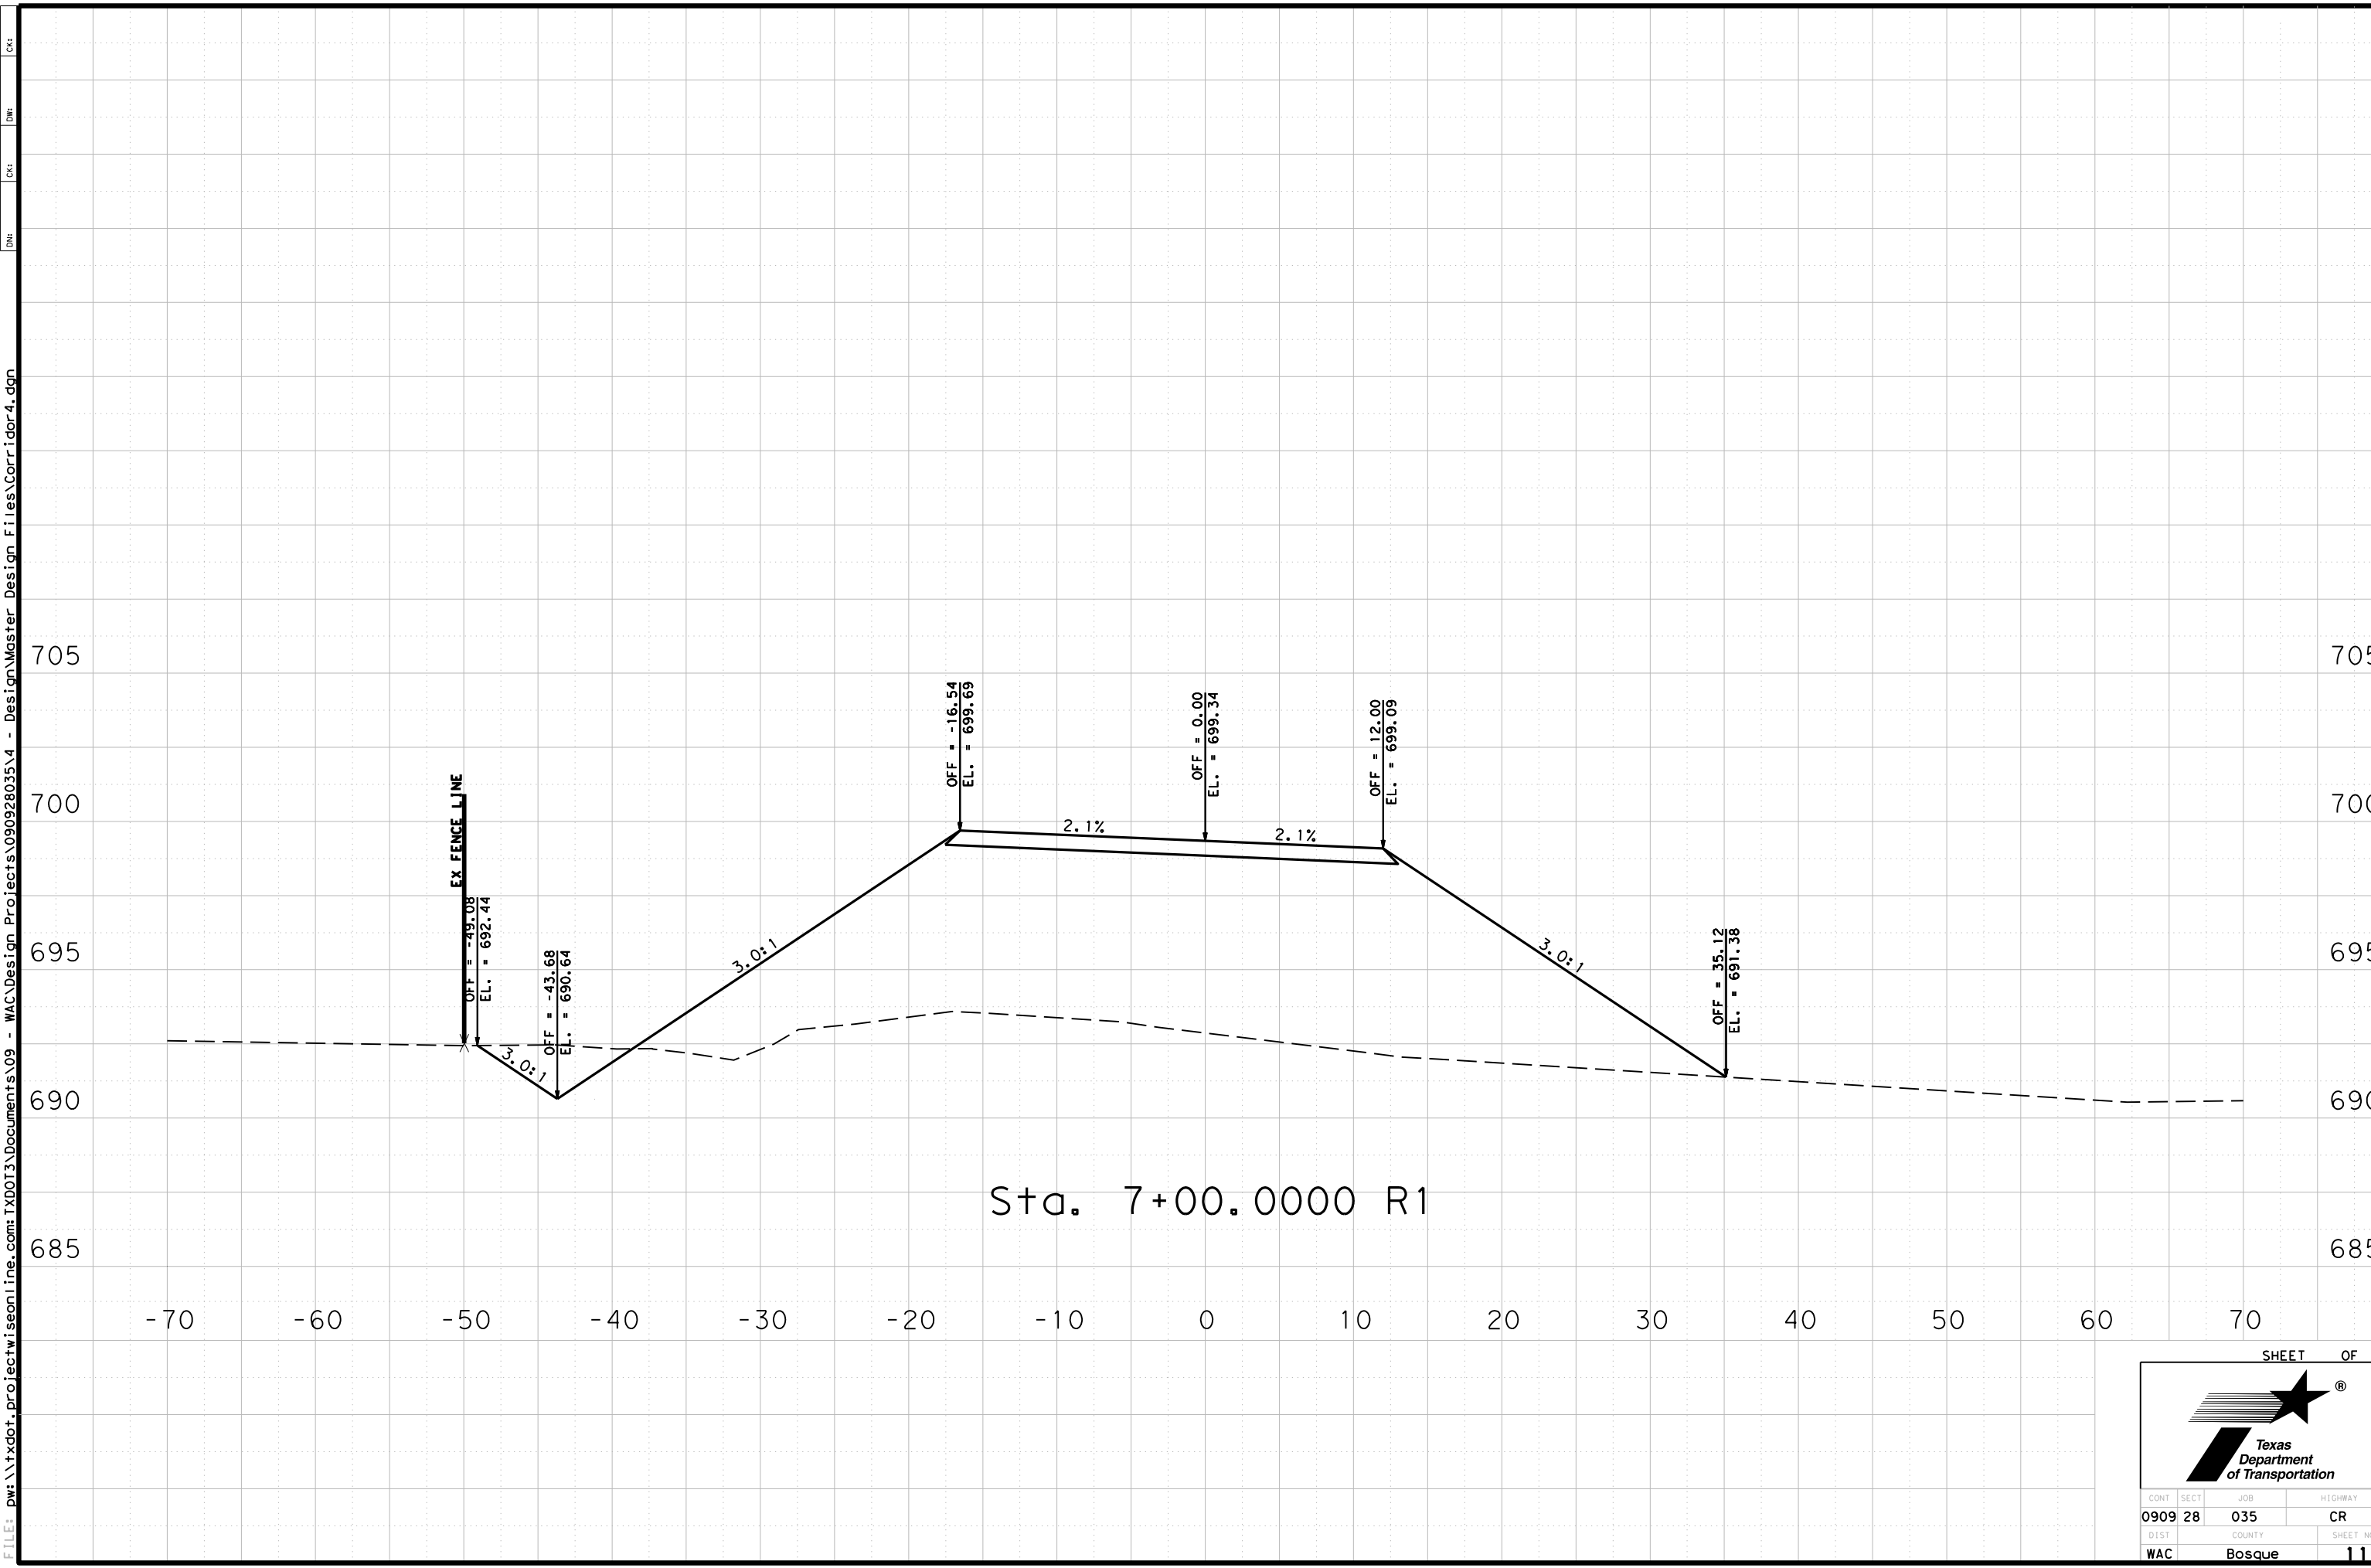

Sta. 7+00.0000 R1


SHEET OF



Texas Department of Transportation

CONT	SECT	JOB	HIGHWAY
0909	28	035	CR
DIST	COUNTY	SHEET NO.	
WAC	Bosque	11	

DATE: 8/11/2022 5:41:42 PM
FILE: P:\w\txdot\projectwiseonline.com\TXDOT3\Documents\09 - WAC\Design Projects\090928035\4 - Design\Master Design Files\Corridor4.dgn

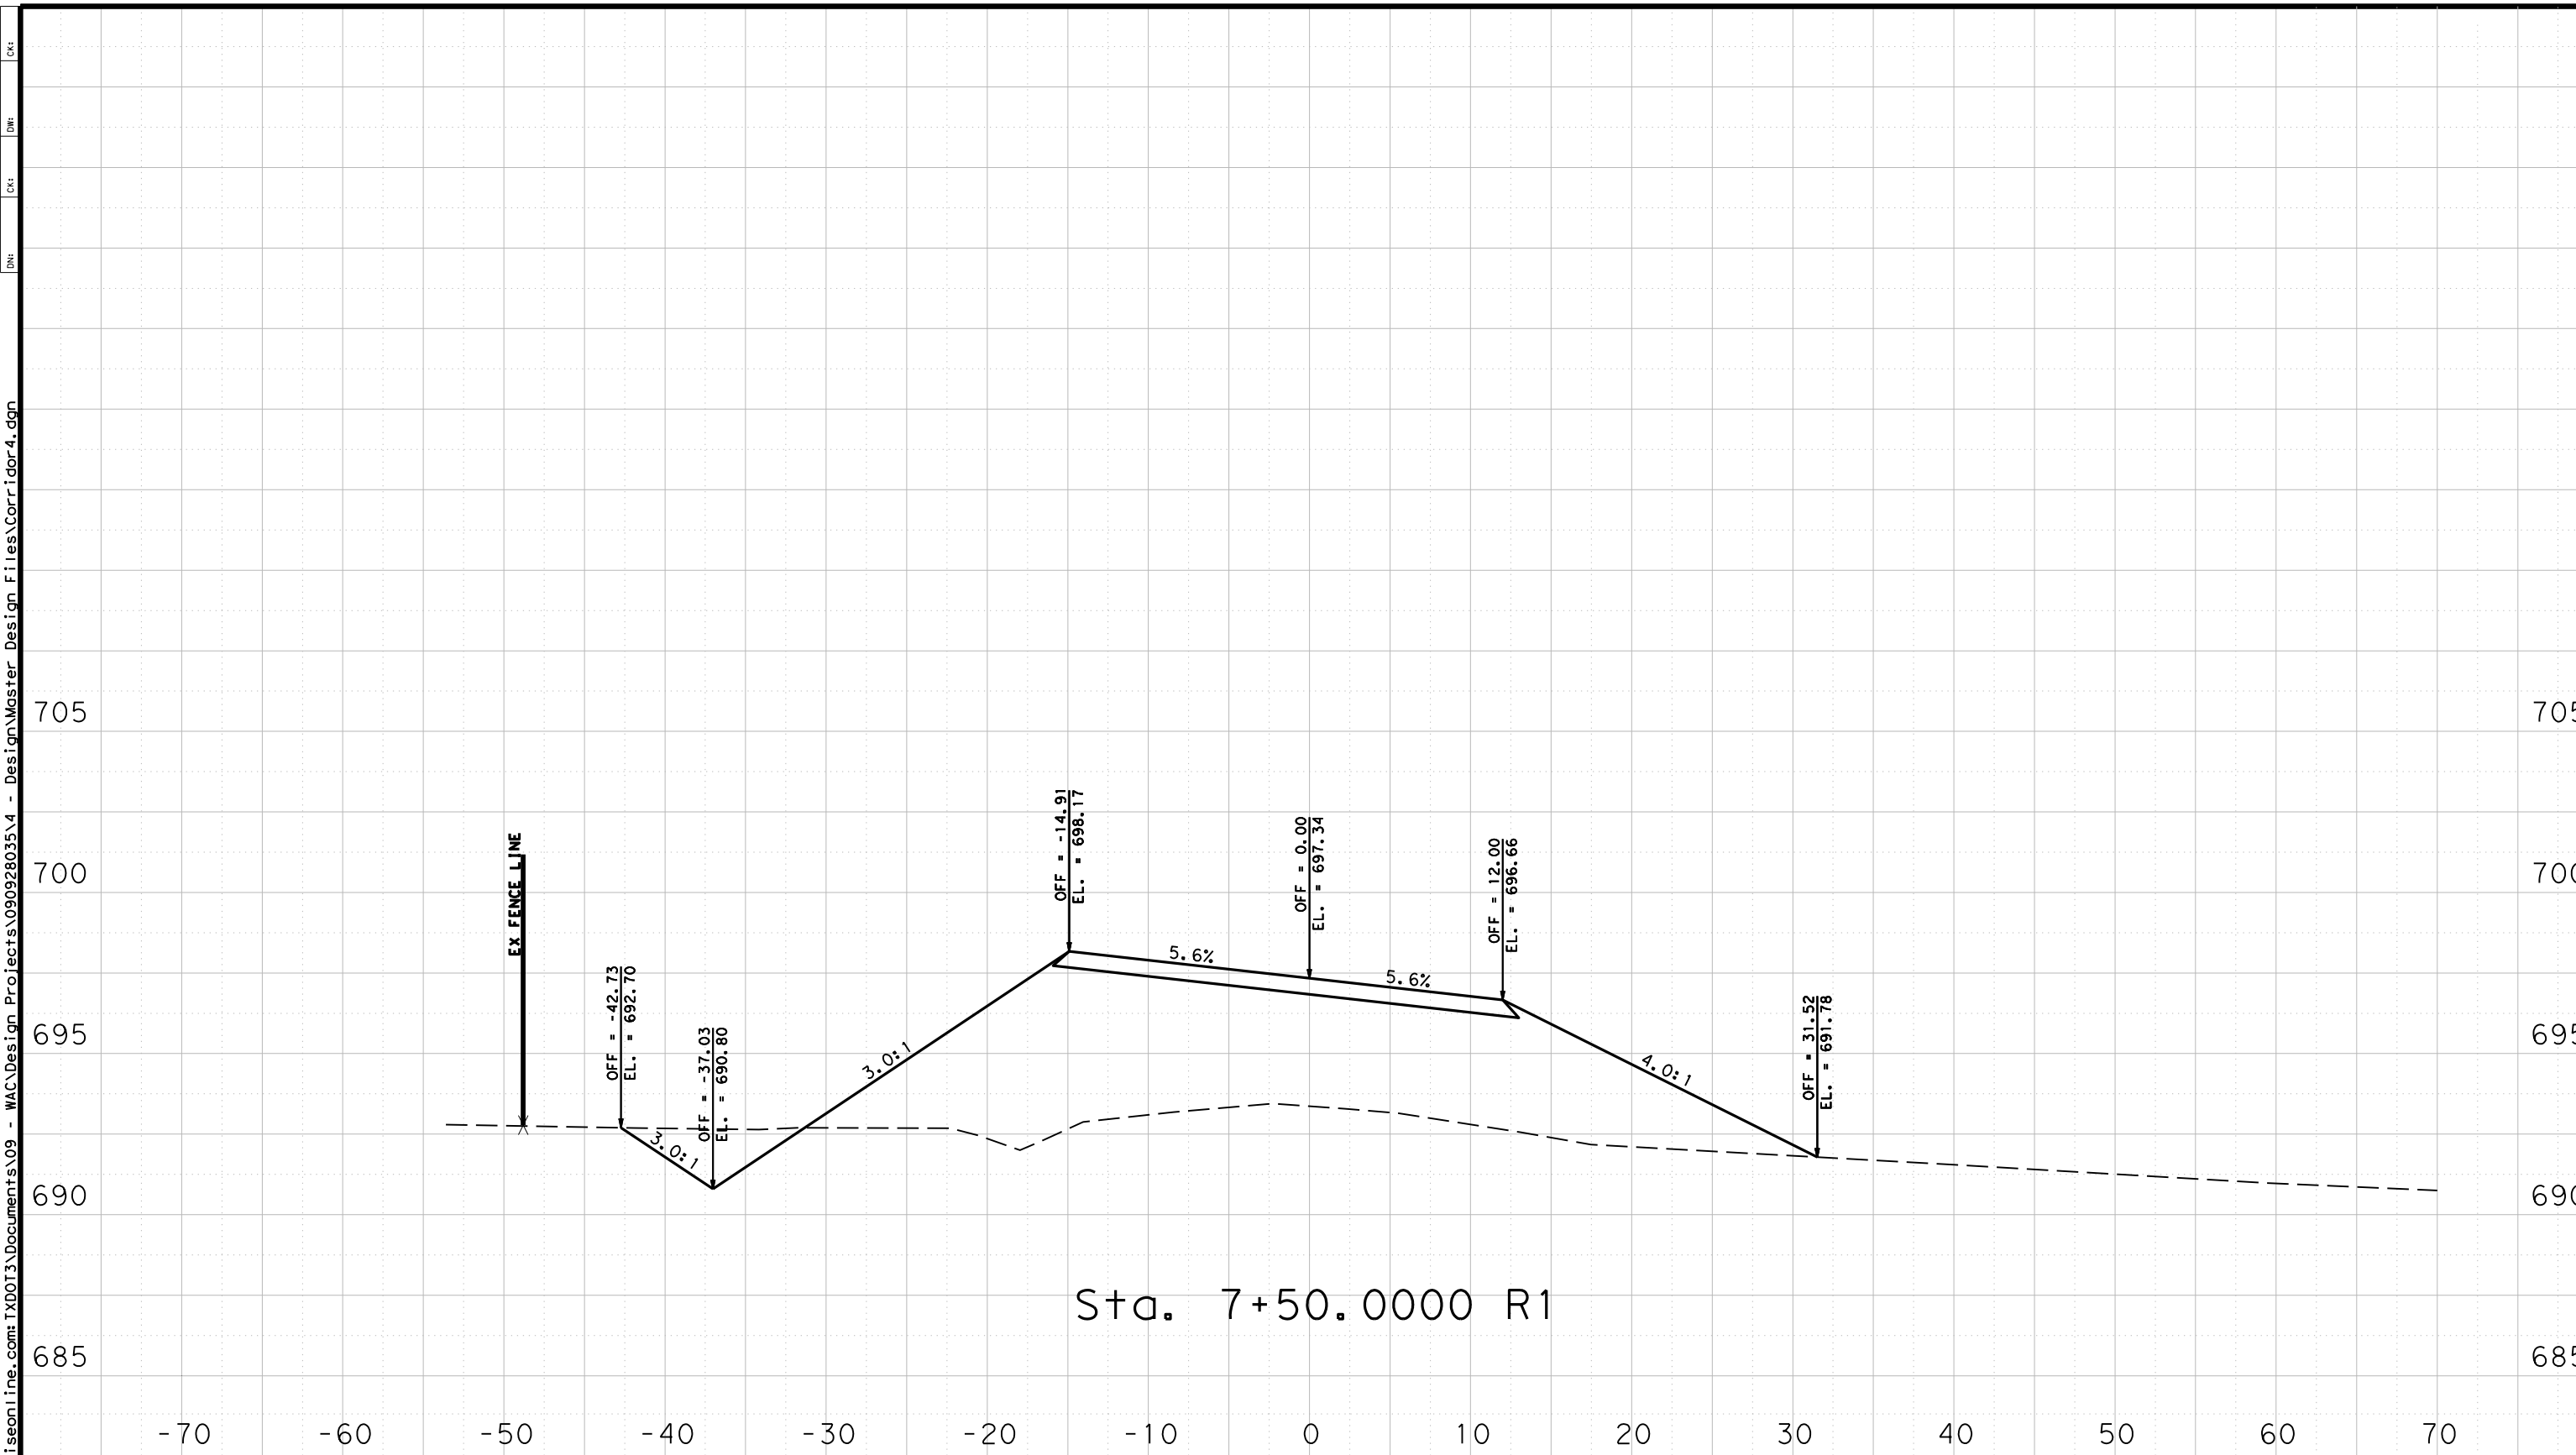


Sta. 7+50.0000 R1

SHEET OF

0909 28 035 CR
WAC Bosque 12

DATE: 8/11/2022 5:41:43 PM
FILE: P:\txdot\projectwiseonline.com\TXDOT3\Documents\09 - WAC\Design Projects\09028035\4 - Design\Master Design Files\Corridor4.dgn

DN:
CK:
DWF:
CHK:

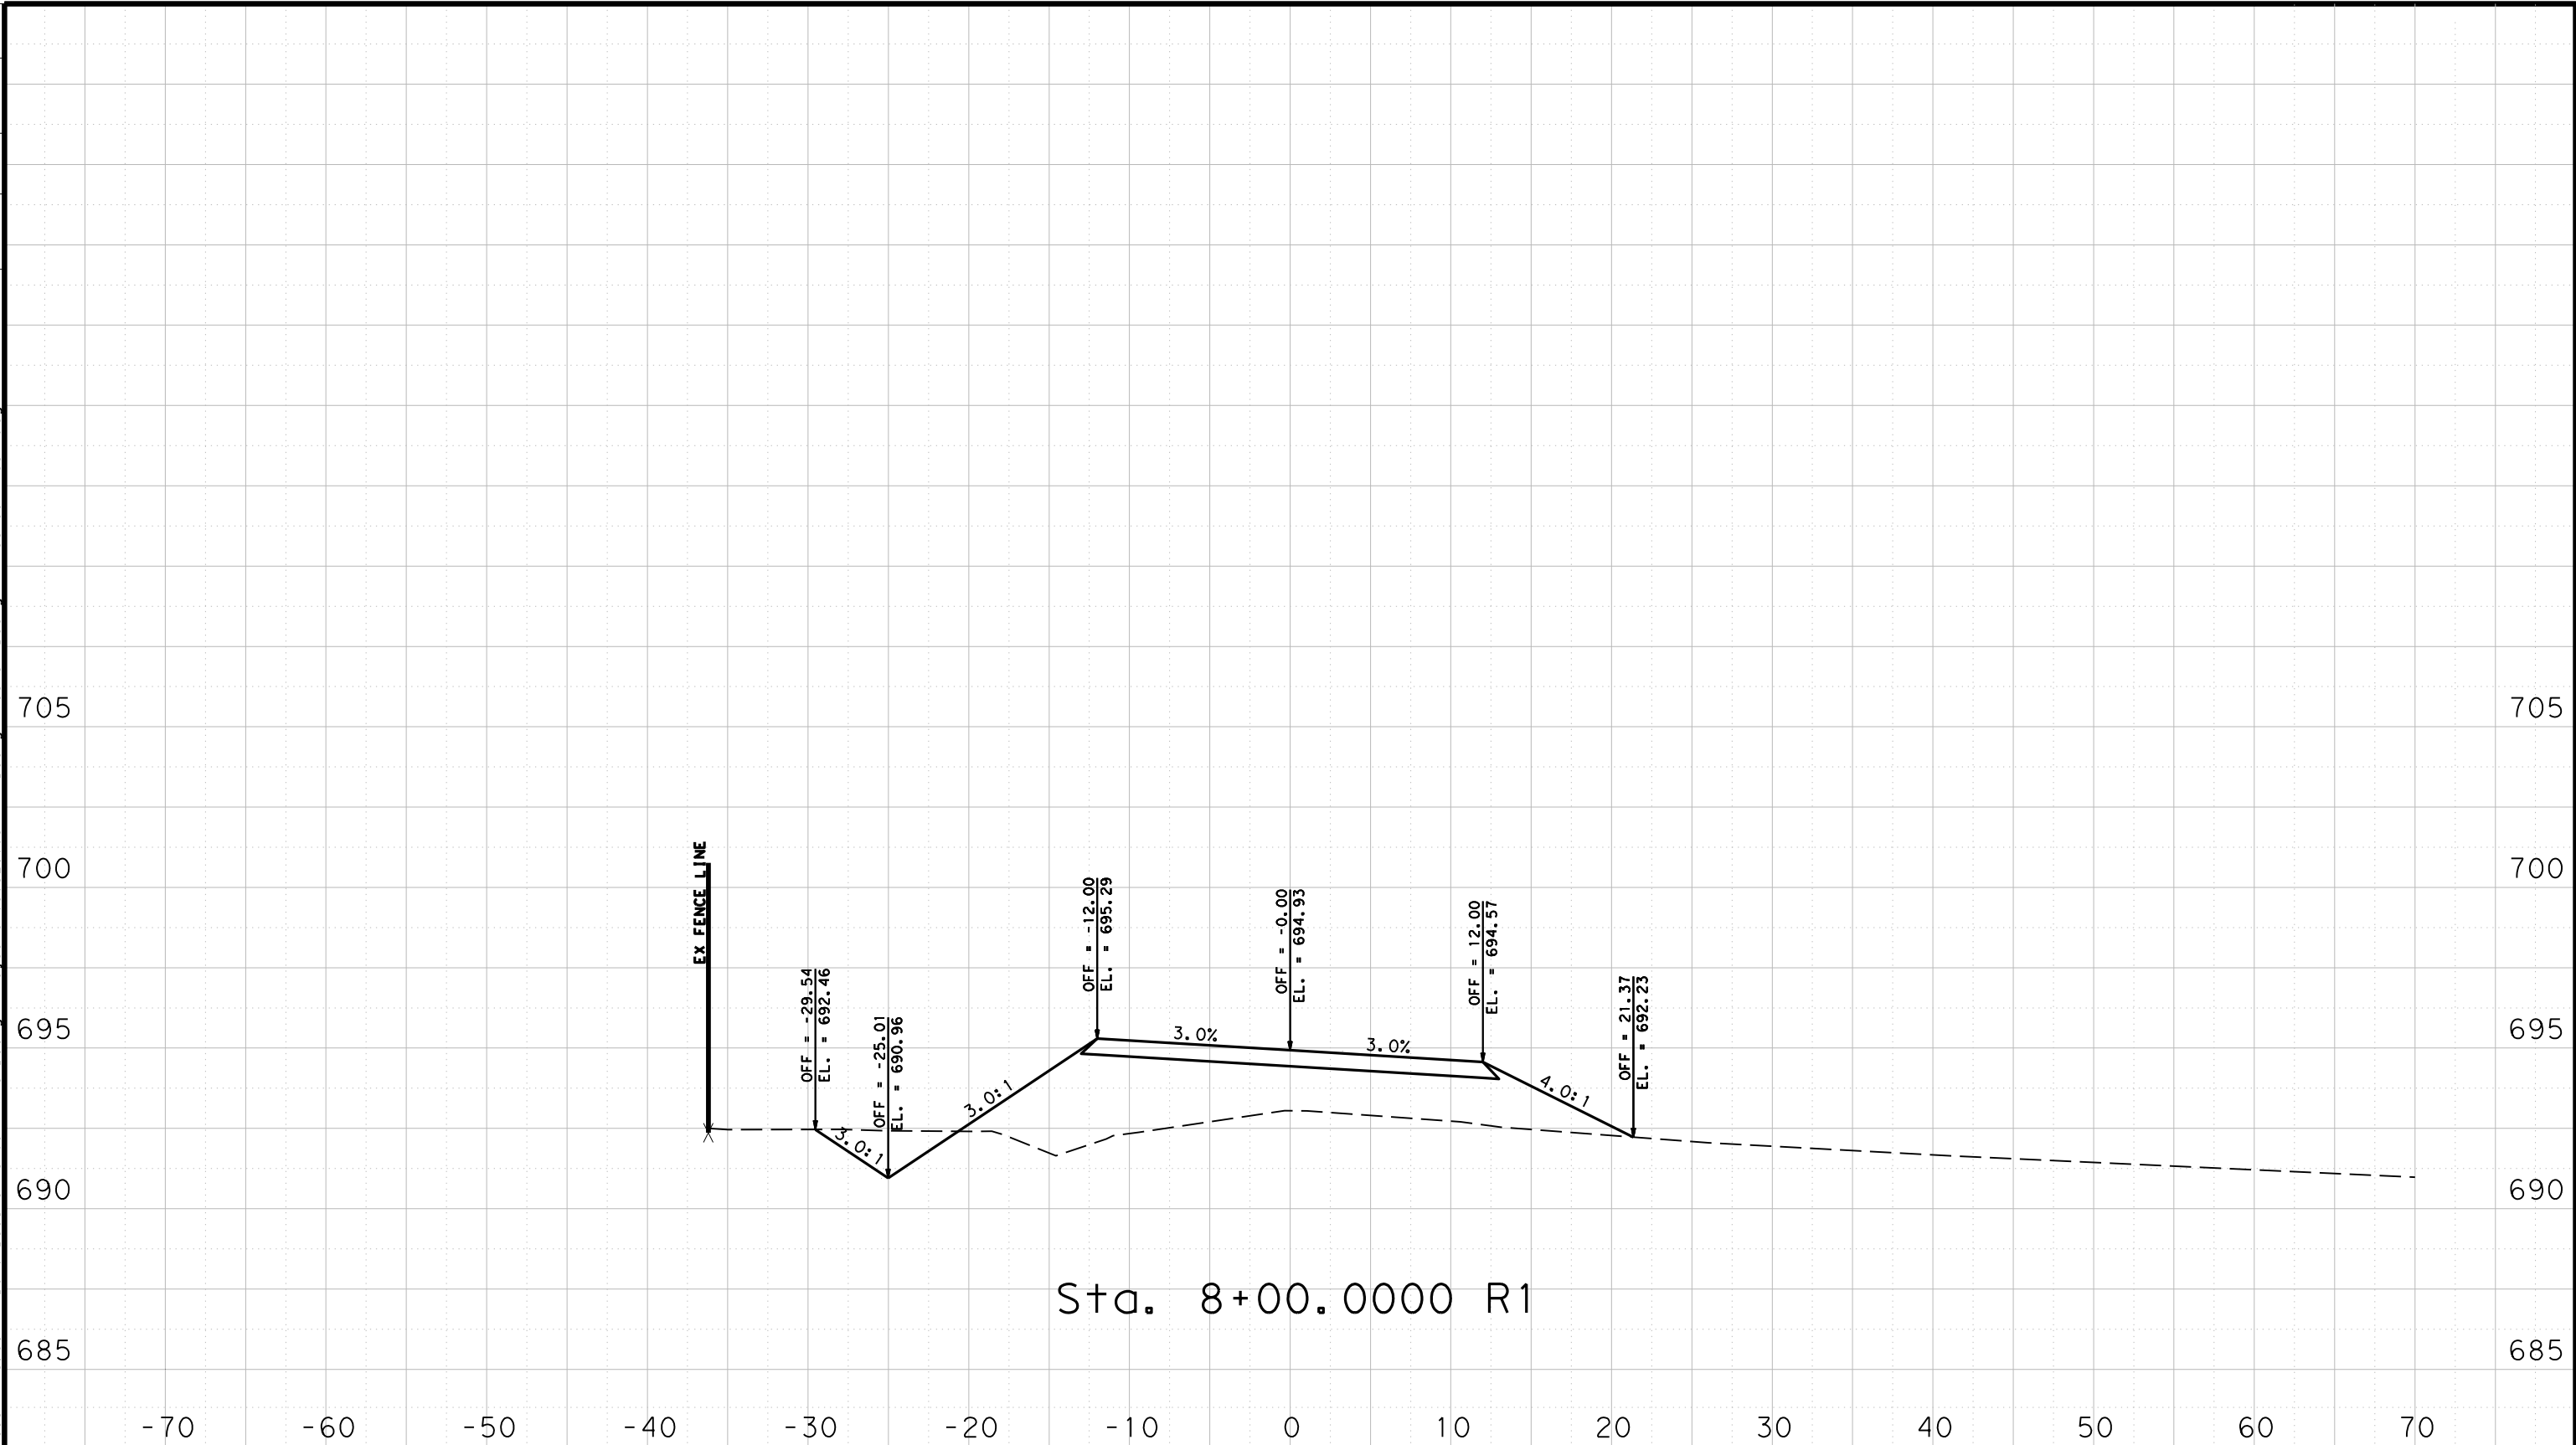


SHEET OF



CONT	SECT	JOB	HIGHWAY
0909	28	035	CR
DIST	COUNTY	SHEET NO.	
WAC	Bosque	13	

DATE: 8/11/2022 5:41:44 PM
FILE: P:\txdot\projectwiseonline.com\TXDOT3\Documents\09 - WAC\Design Projects\090928035\4 - Design\Master Design Files\Corridor4.dgn

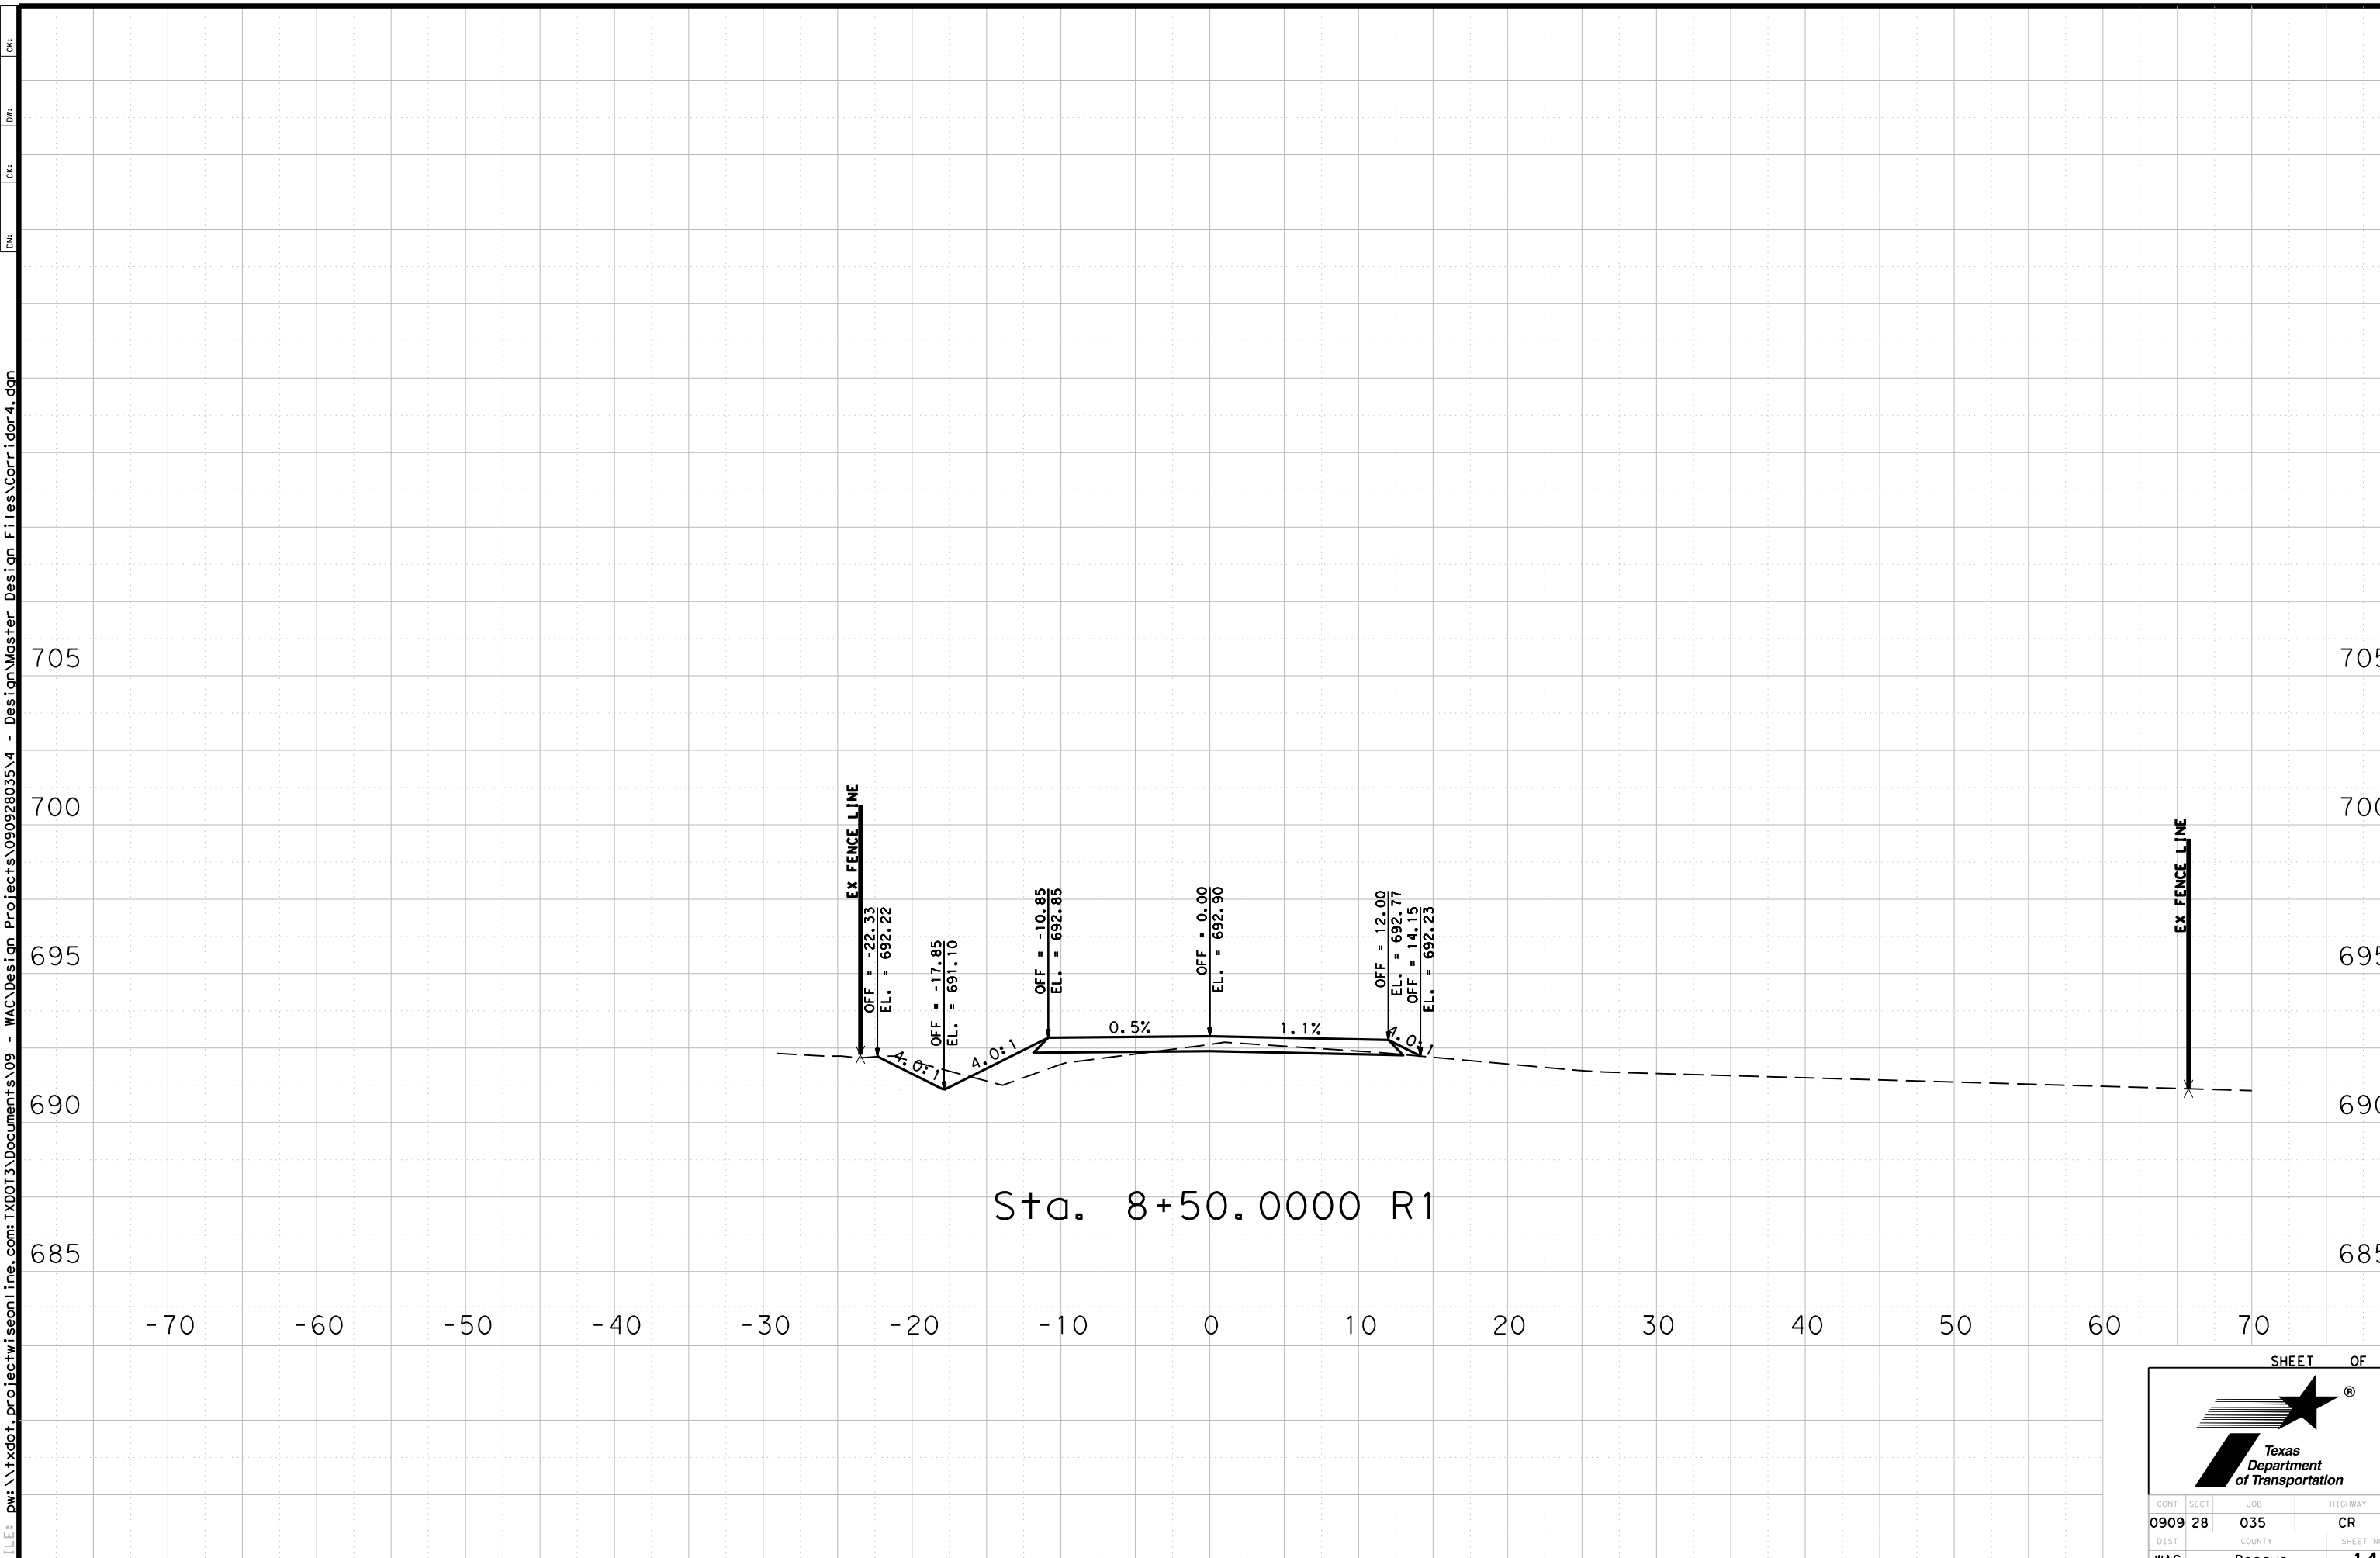


SHEET OF




CONT	SECT	JOB	HIGHWAY
0909	28	035	CR
DIST	COUNTY	SHEET NO.	
WAC	Bosque	14	

DATE: 8/11/2022 5:41:45 PM
FILE: p:\txdot\projectwiseonline.com\TXDOT3\Documents\09 - WAC\Design Projects\090928035\4 - Design\Master Design Files\Corridor4.dgn

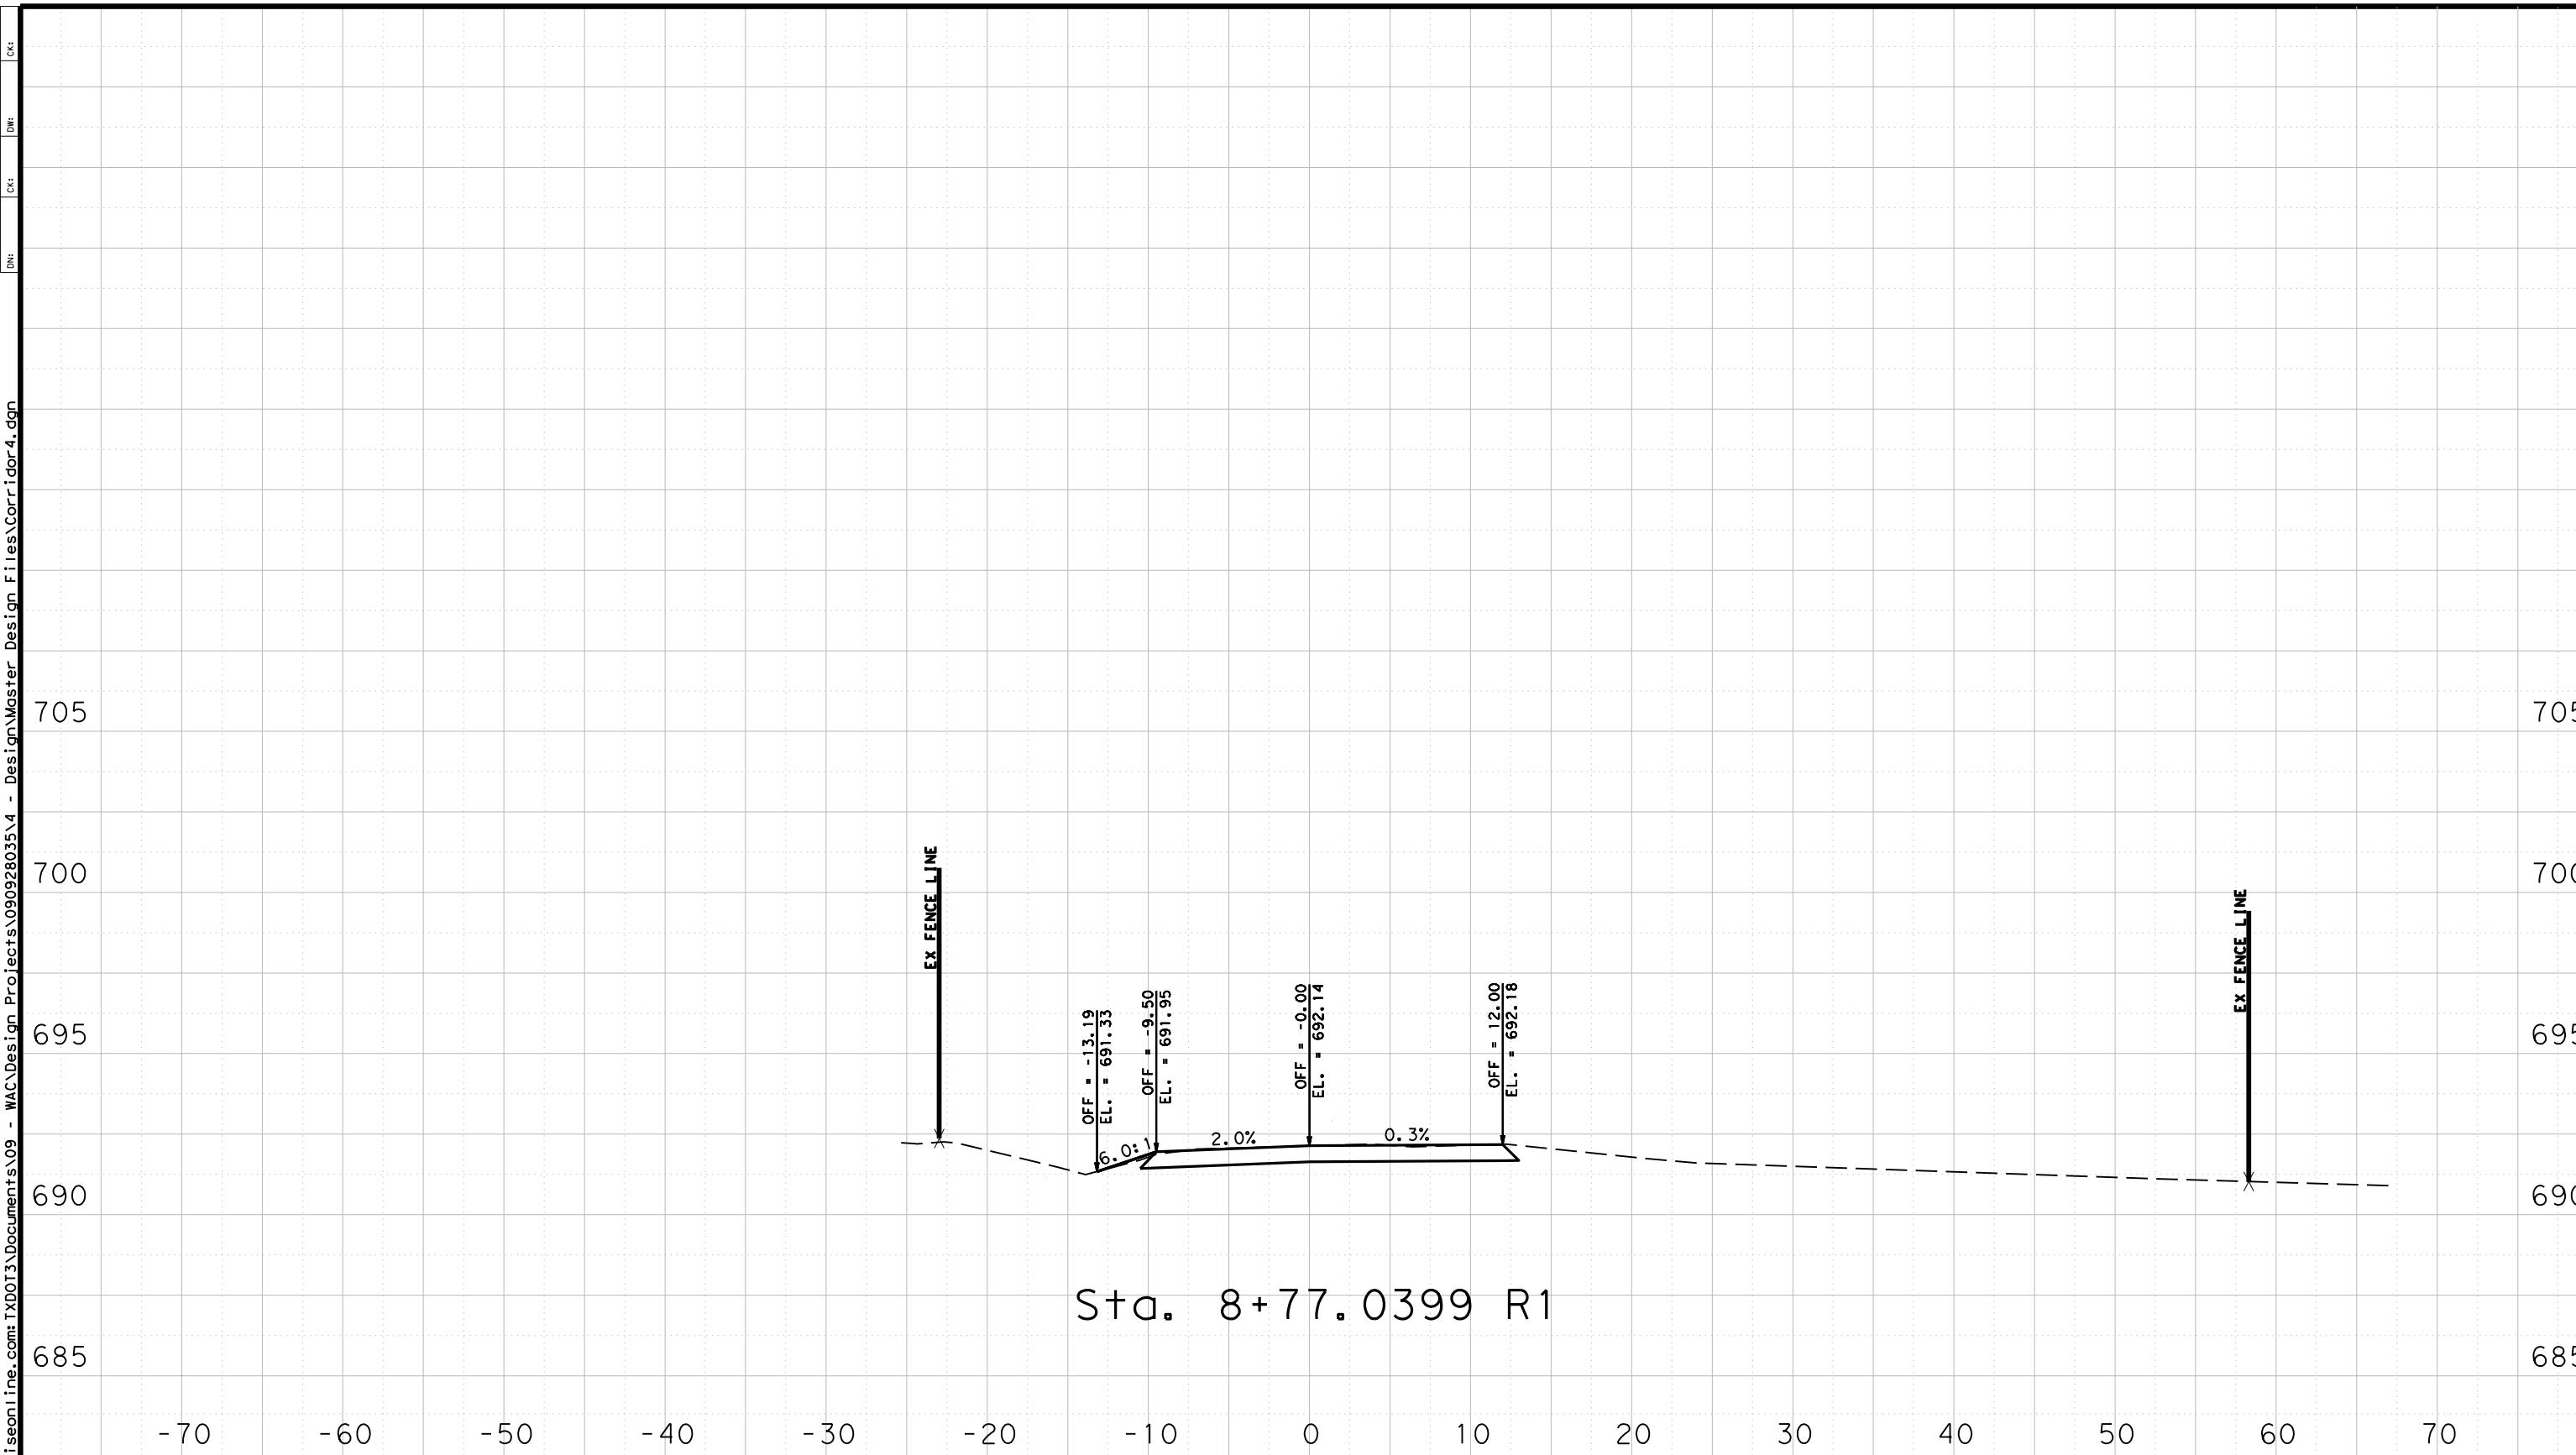

Sta. 8+77.0399 R1

SHEET 15 OF 15



0909 28 035 CR
WAC Bosque 15