


DATE: 6/30/2021 2:30:18 PM
 FILE: T:\WFSD\SGN\P\ions\0134-02\059\4 - Design\GEOPAK\Corr\ldor.dgn

DN:
 CKE:
 DME:
 CKE:


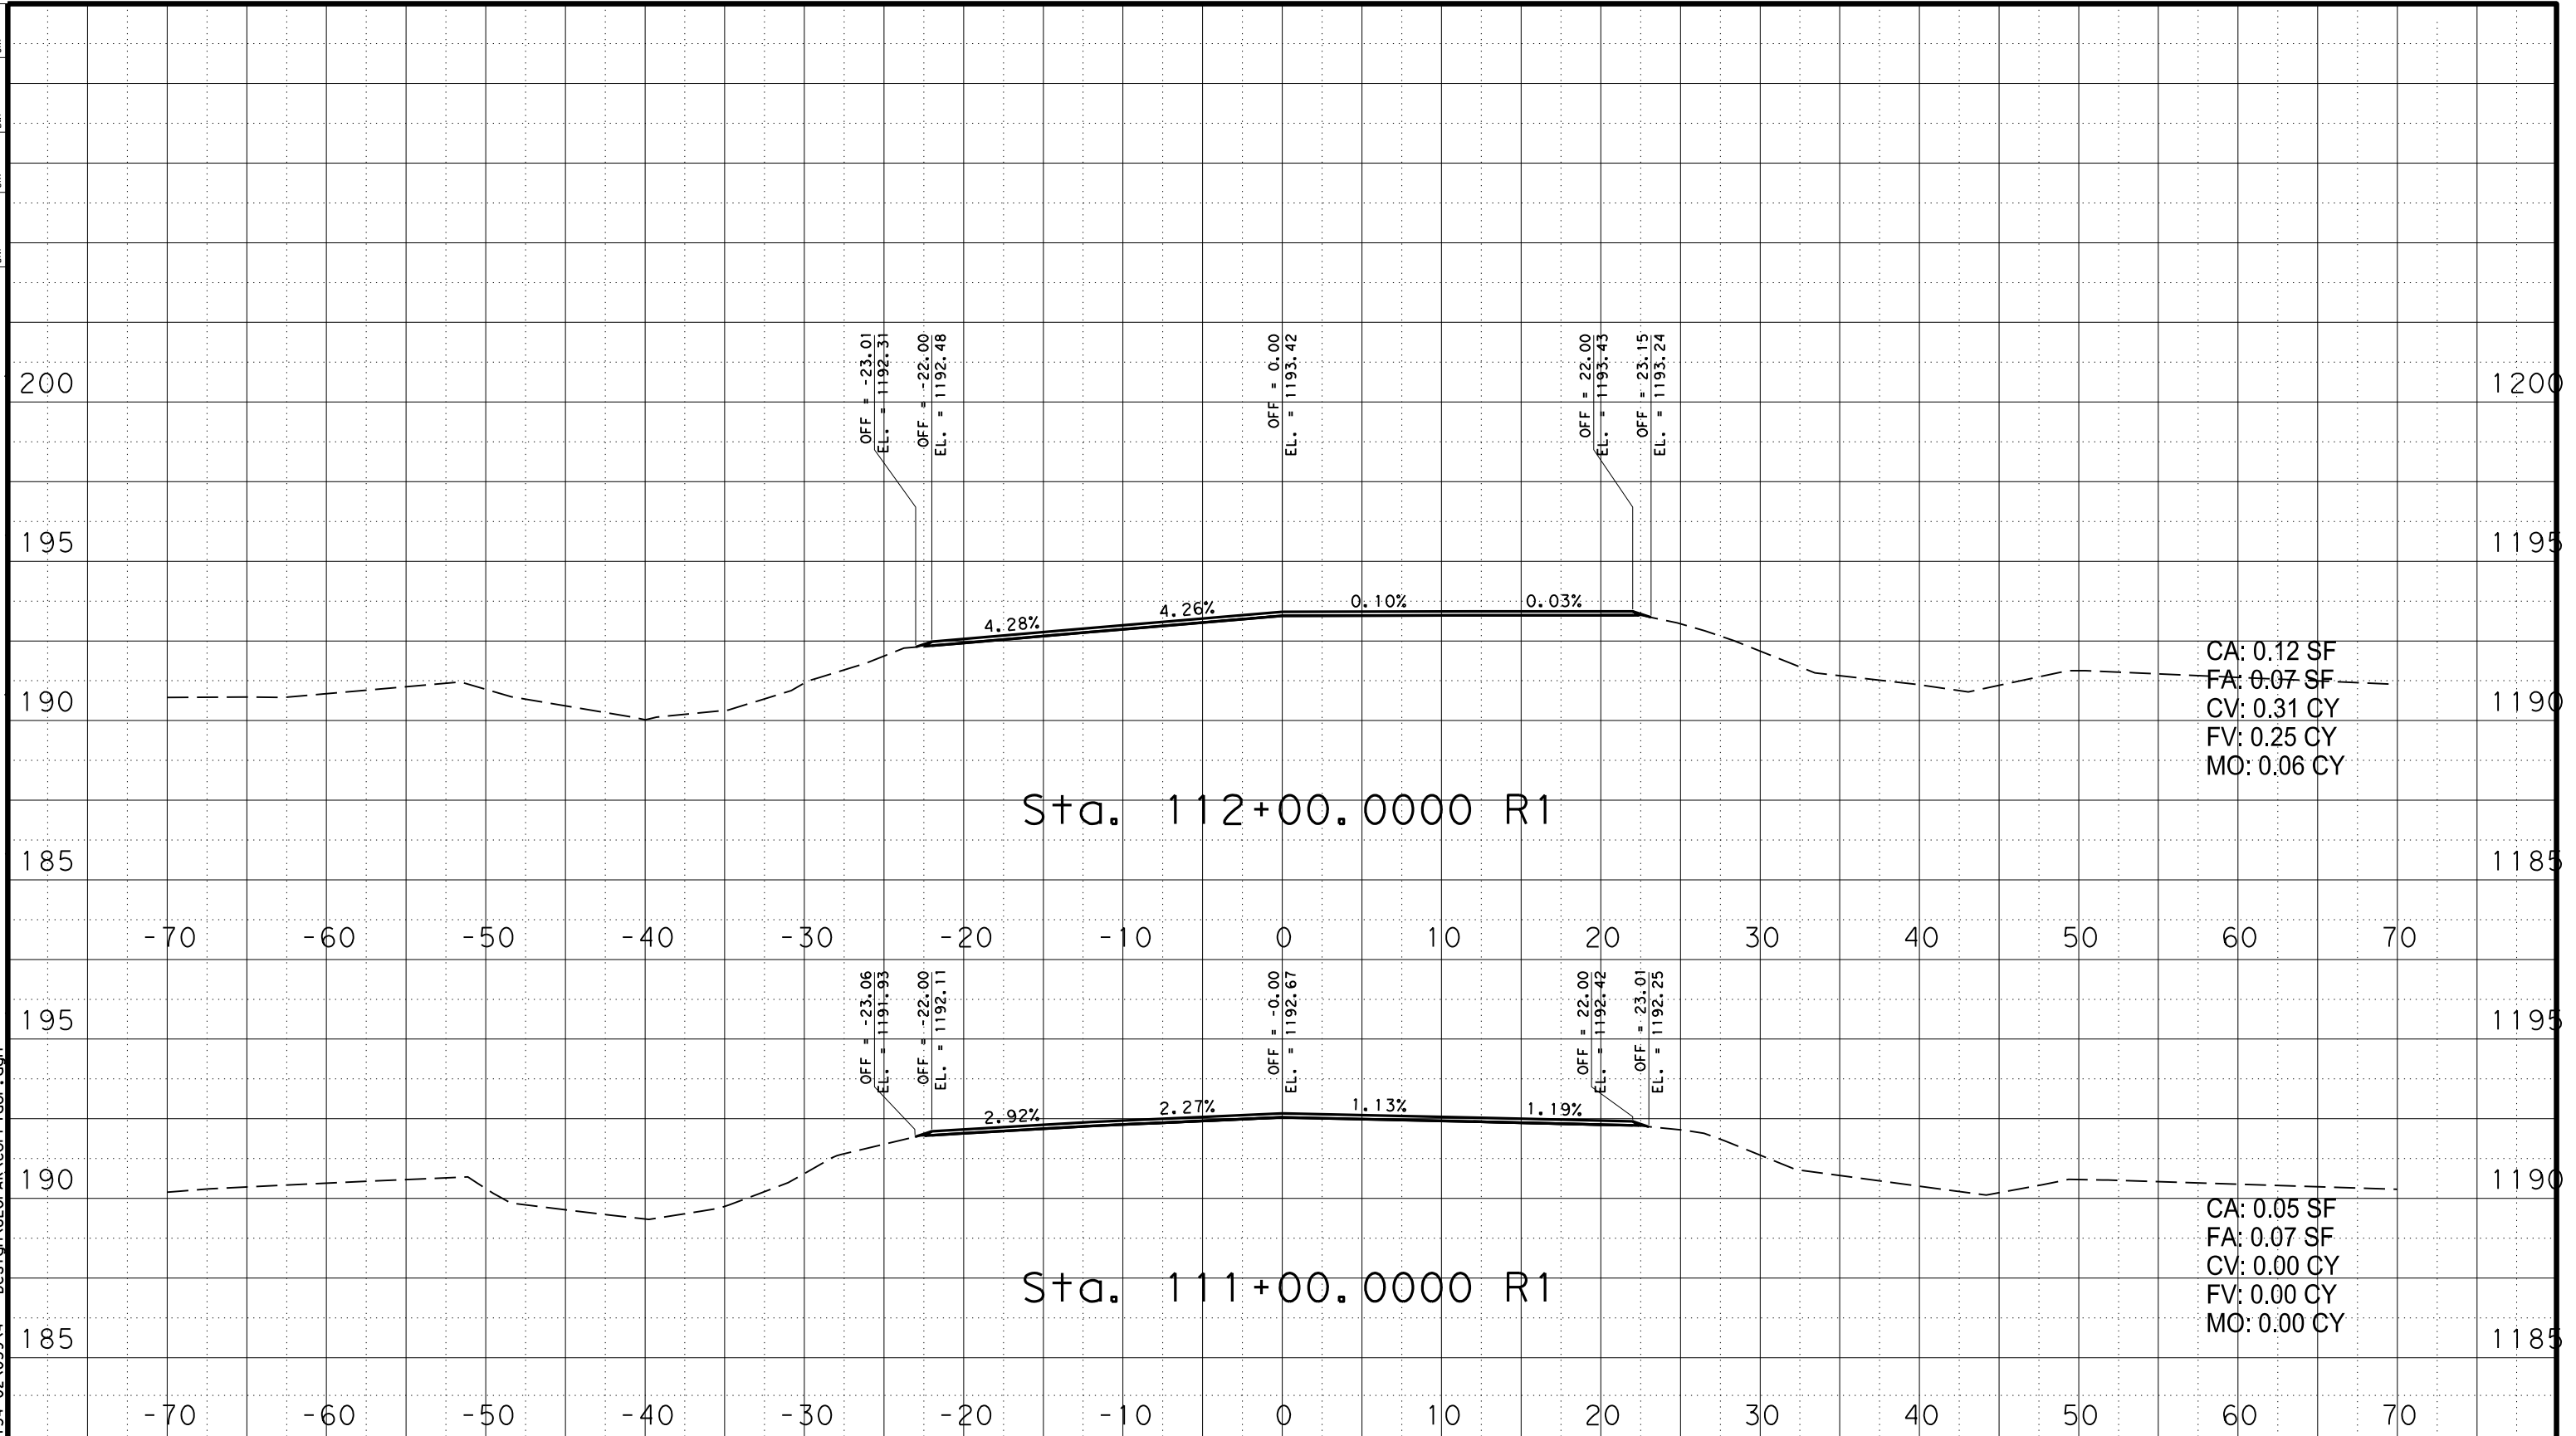


SHEET OF



CONT	SECT	JOB	HIGHWAY
0134	02	059	US 380
DIST	COUNTY	SHEET NO.	
WFS	YOUNG	\$AAS	


DATE: 6/30/2021 2:30:27 PM
 FILE: T:\WFSD\SGN\P\ions\0134-02\059\4 - Design\GEOPAK\Corr\tdor.dgn

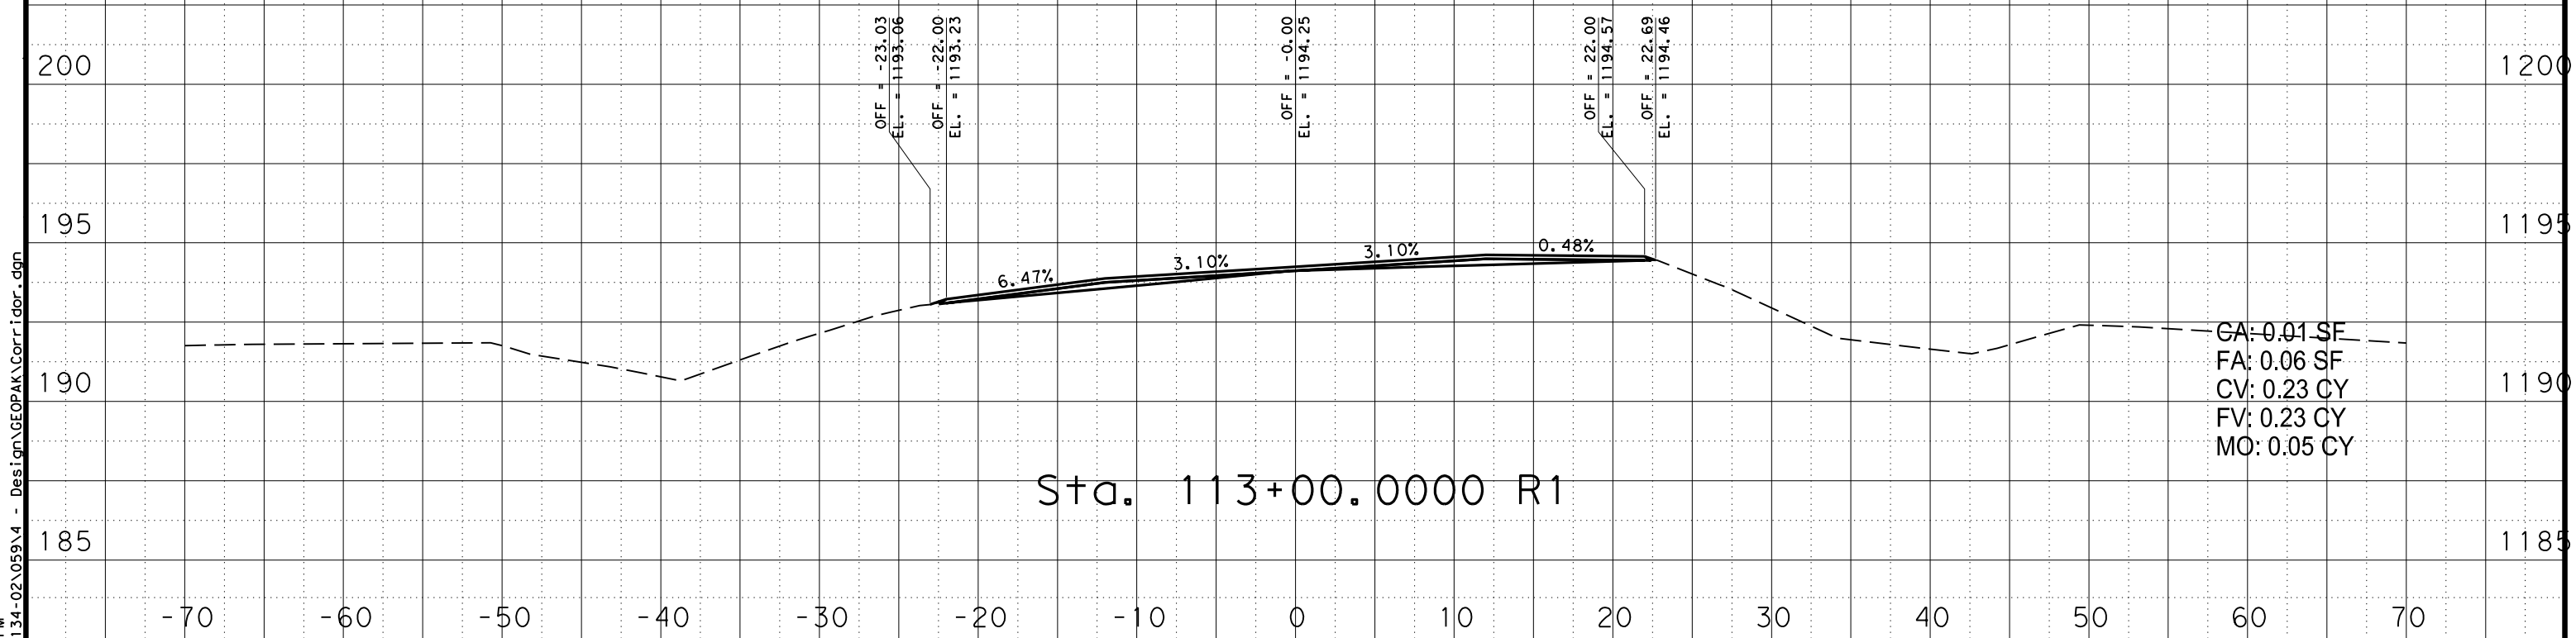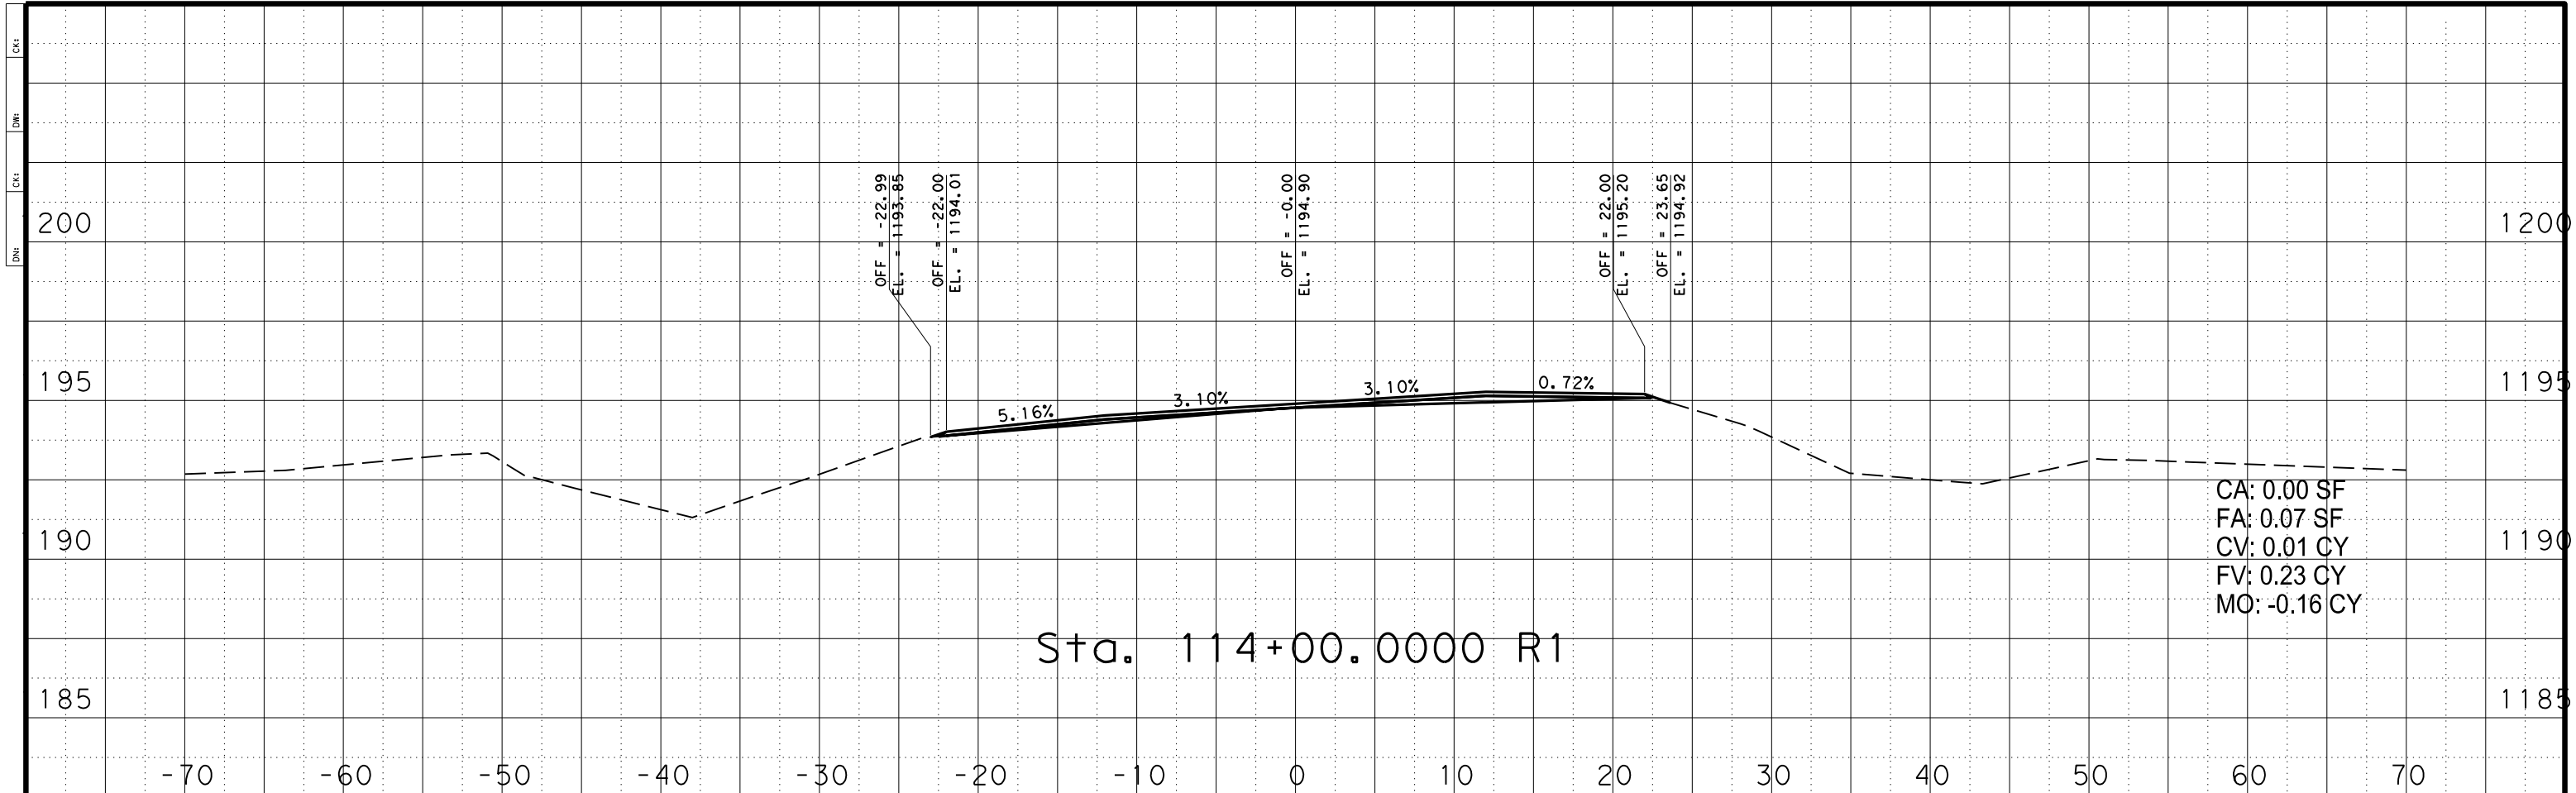

SHEET OF

CONT	SECT	JOB	HIGHWAY
0134	02	059	US 380
DIST	COUNTY	SHEET NO.	
WFS	YOUNG	\$AA\$	

DATE: 6/30/2021 2:30:35 PM
 FILE: T:\WF5DESGN\PIGNS\0134-02\059\4 - Design\GEOPAK\Corr\idorr.dgn

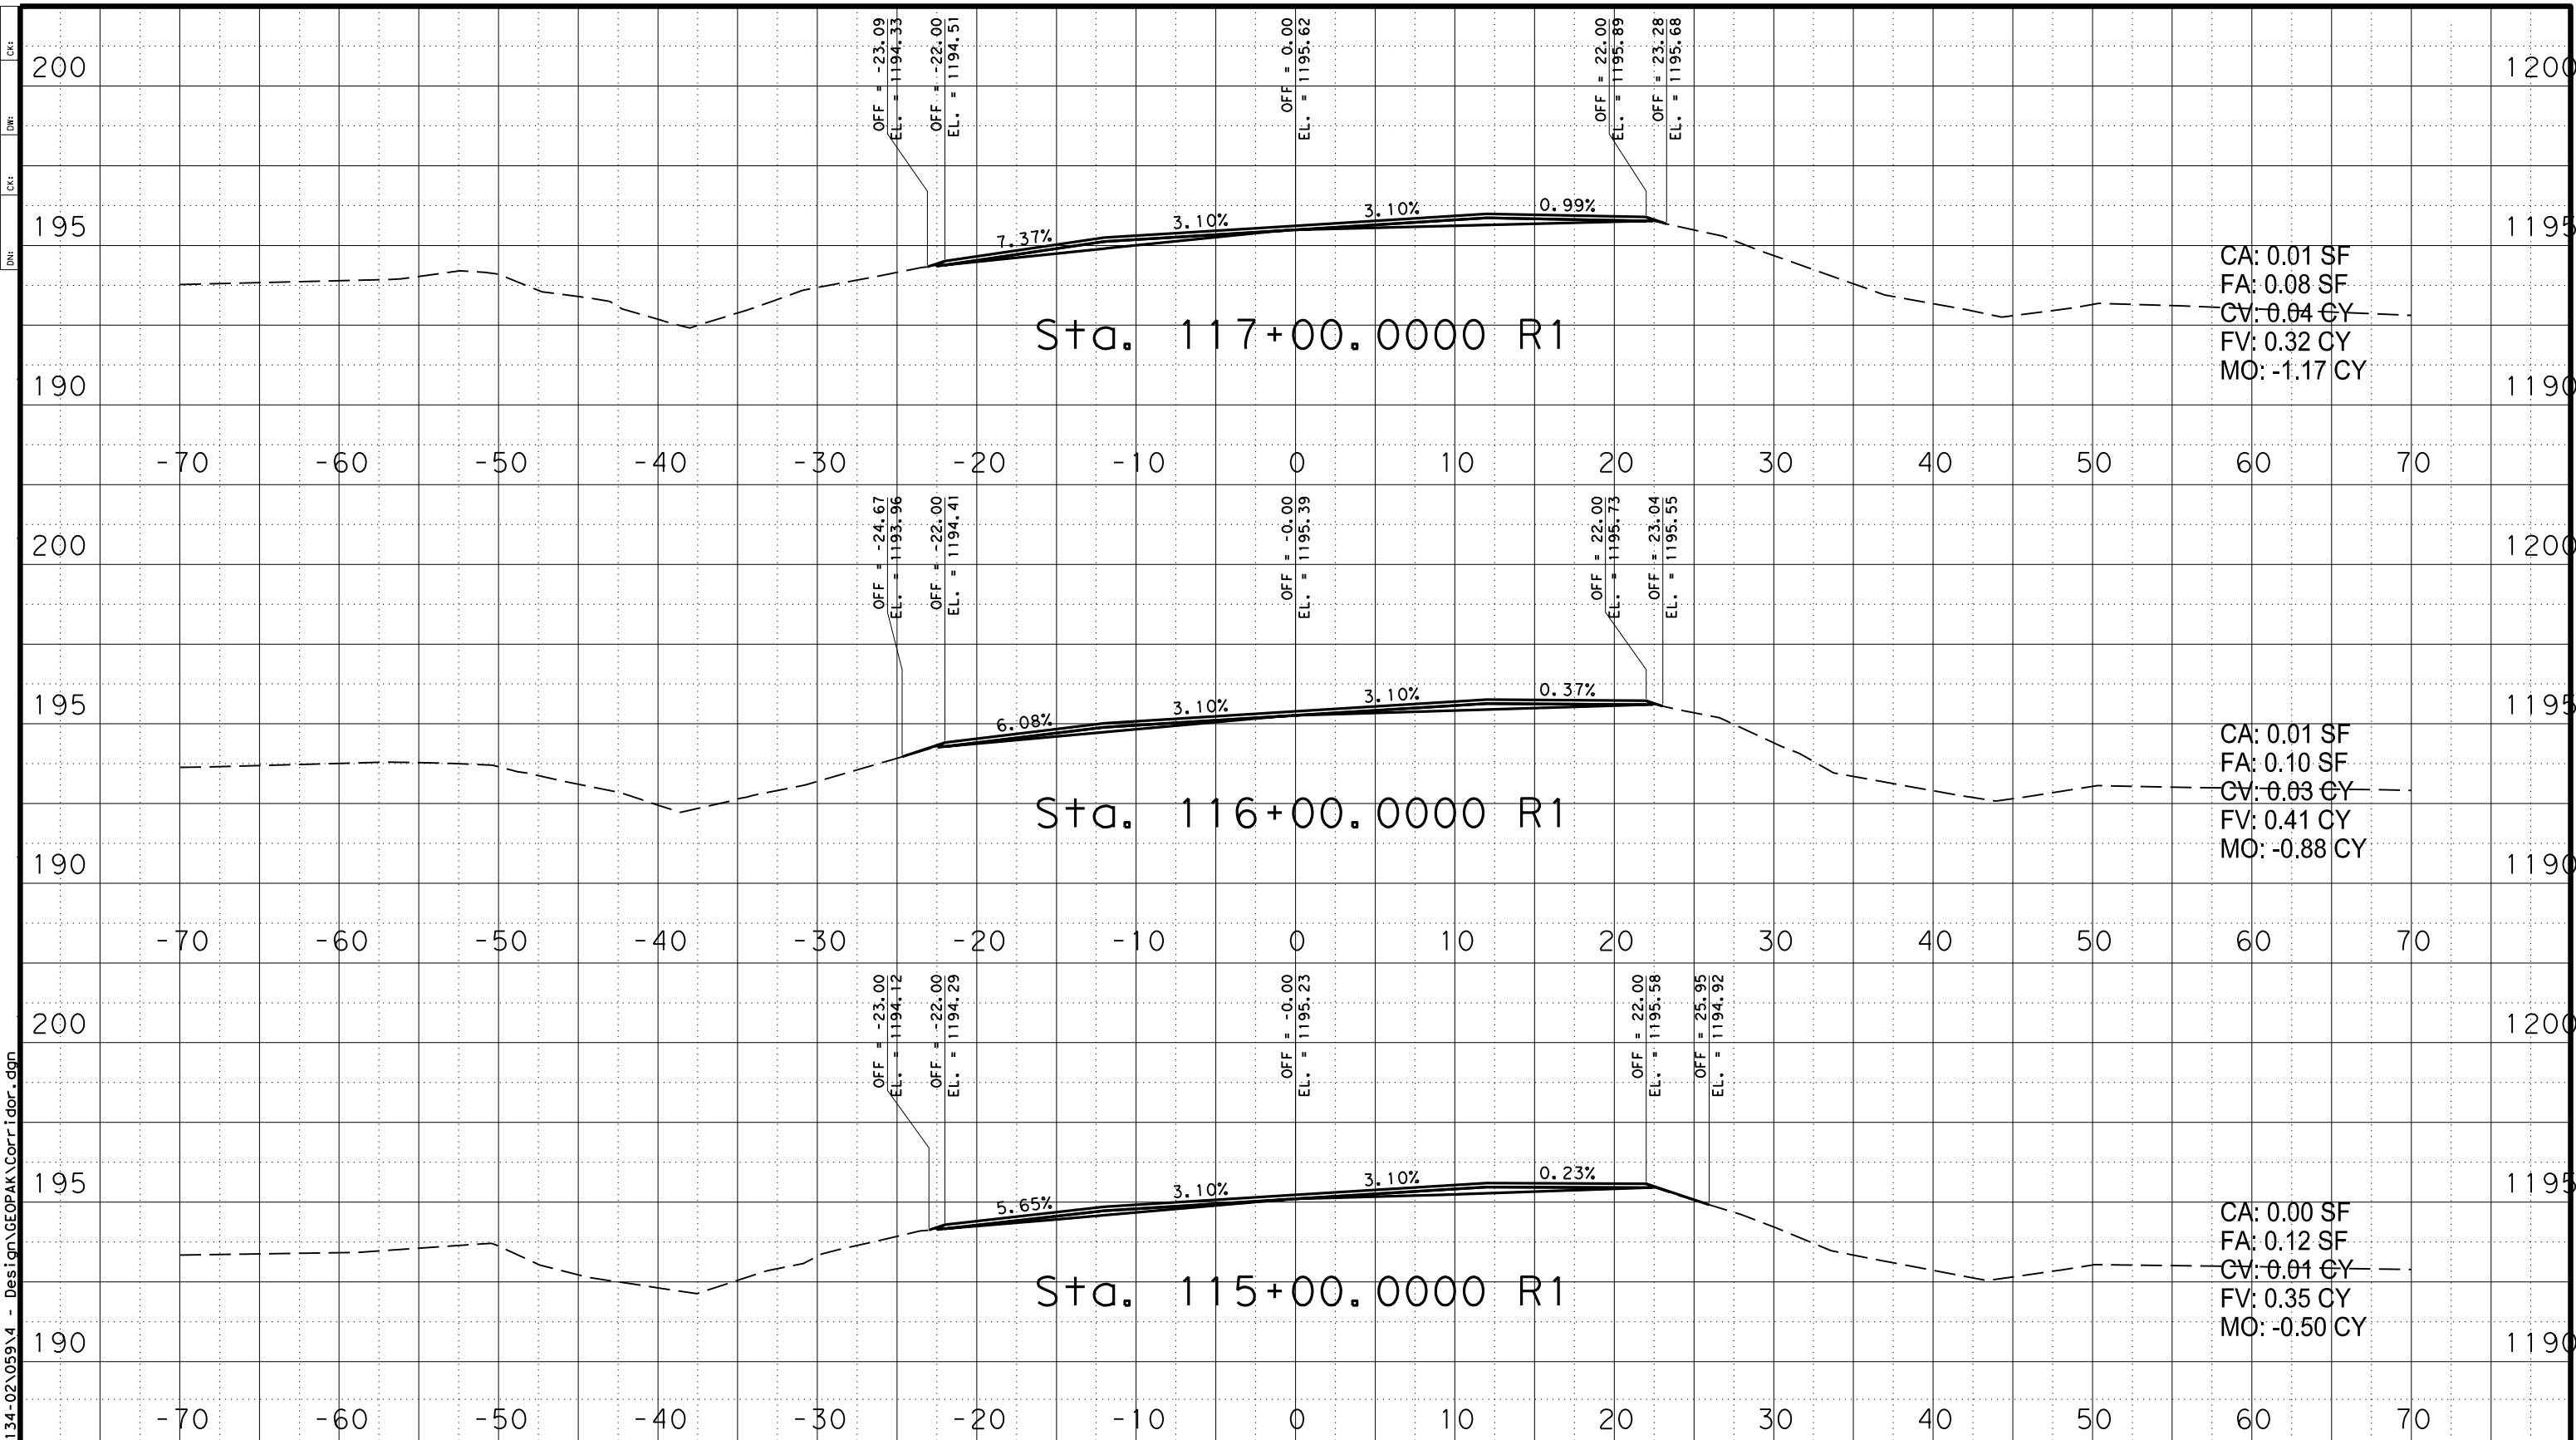


SHEET OF



CONT	SECT	JOB	HIGHWAY
0134	02	059	US 380
DIST	COUNTY	SHEET NO.	
WFS	YOUNG	\$AA\$	

DATE: 6/30/2021 2:30:42 PM
 FILE: T:\WFSD\SGN\P\ions\0134-02\059\4 - Design\GEOPAK\Corr\idorr.dgn

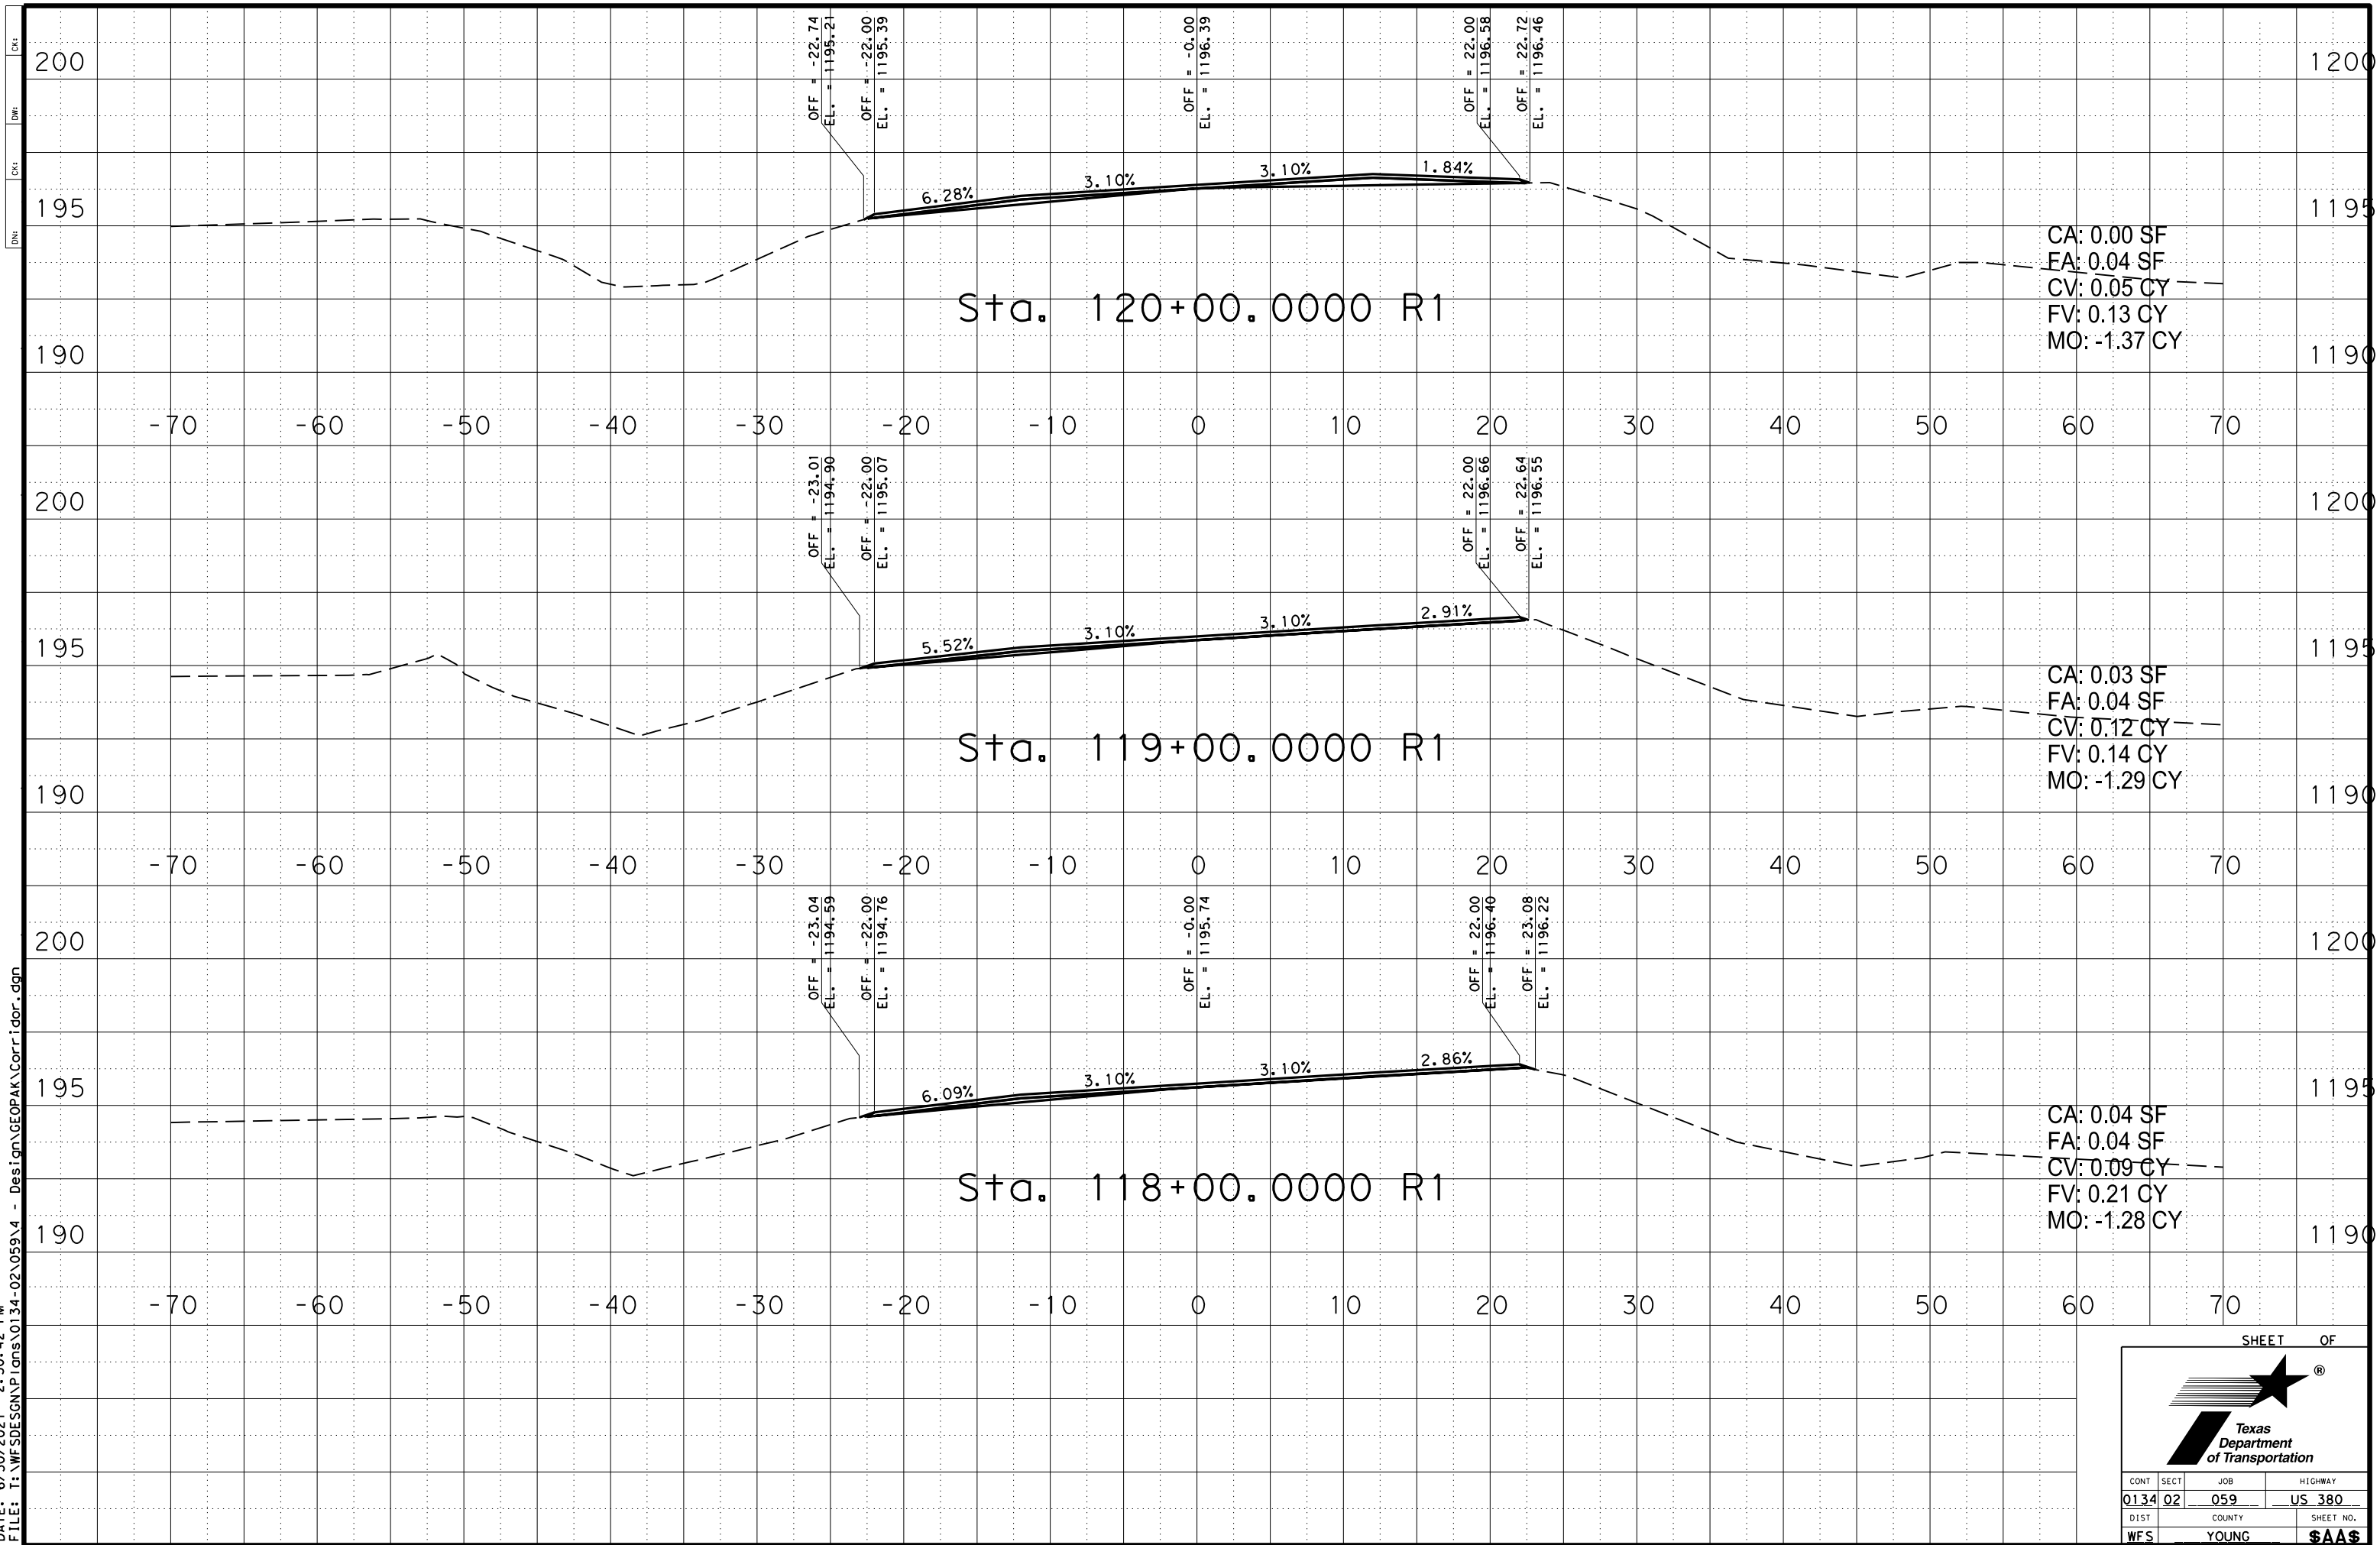


SHEET OF



CONT	SECT	JOB	HIGHWAY
0134	02	059	US 380
DIST	COUNTY	SHEET NO.	
WFS	YOUNG	\$AA\$	

DATE: 6/30/2021 2:30:52 PM
 FILE: T:\WFSD\SGN\P\Ions\0134-02\059\4 - Design\GEOPAK\Corr\idorr.dgn

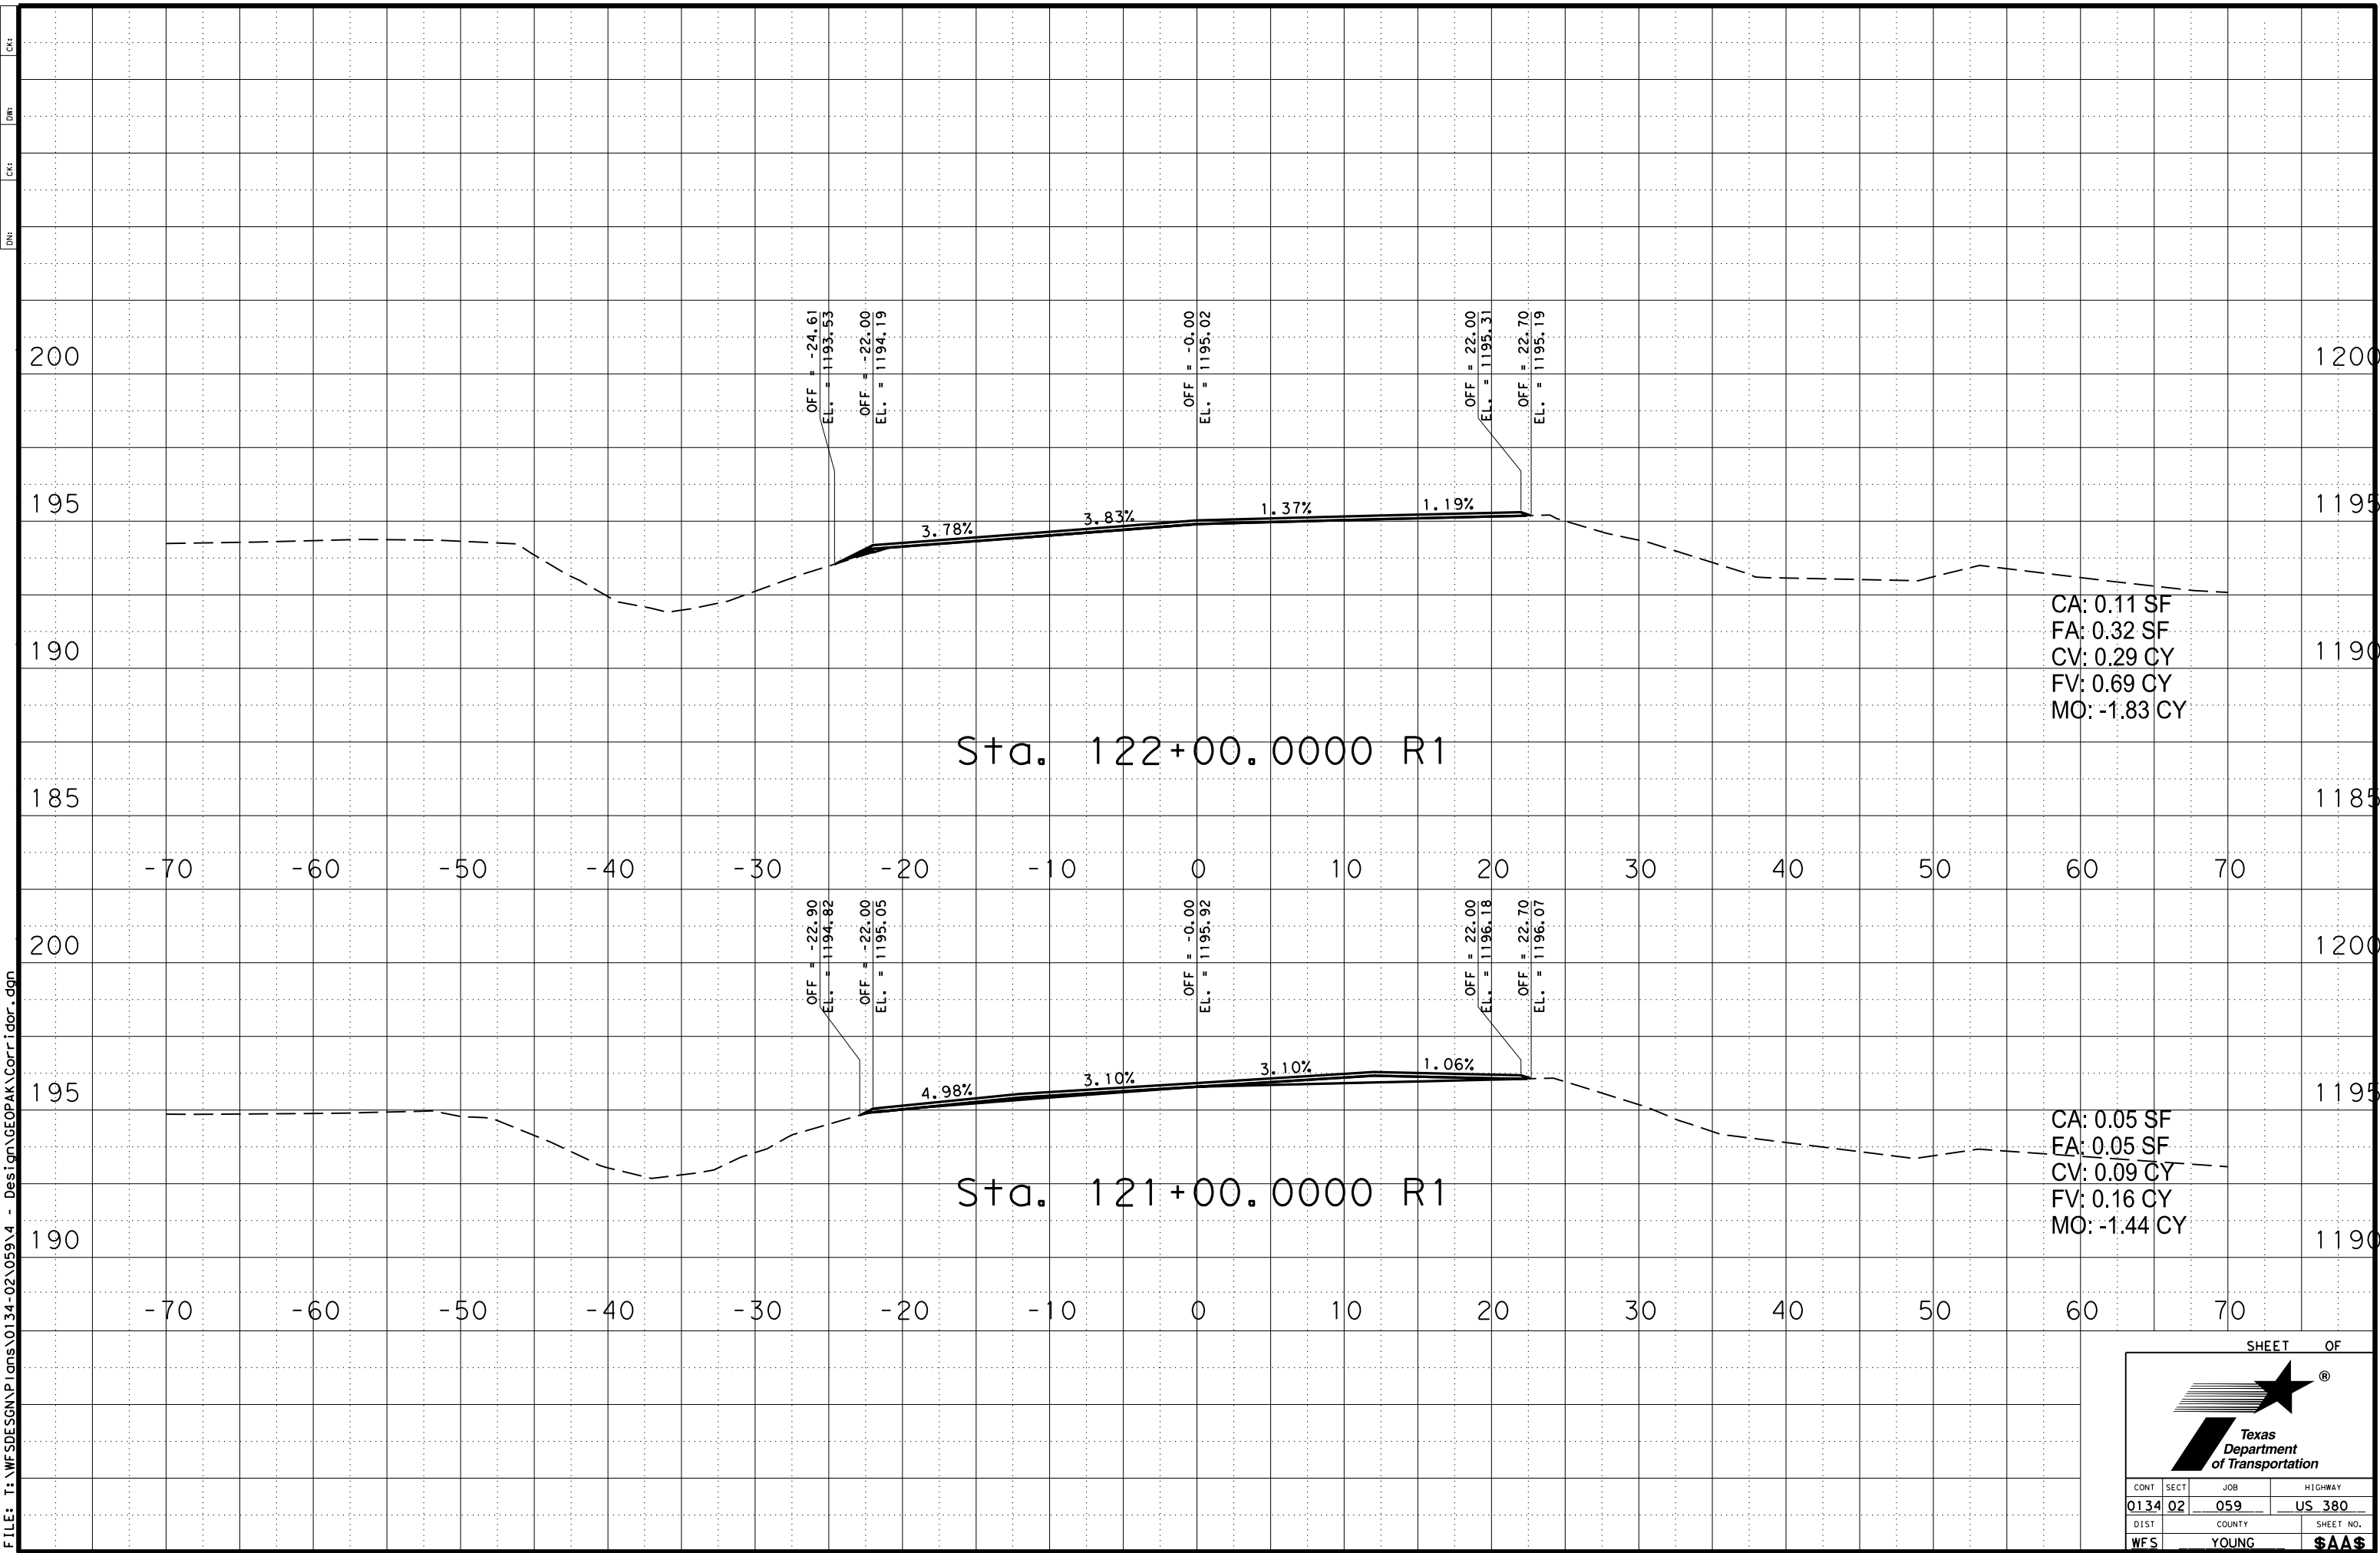


CA: 0.11 SF
 FA: 0.32 SF
 CV: 0.29 CY
 FV: 0.69 CY
 MO: -1.83 CY

CA: 0.05 SF
 EA: 0.05 SF
 CV: 0.09 CY
 FV: 0.16 CY
 MO: -1.44 CY

SHEET OF

CONT	SECT	JOB	HIGHWAY
0134	02	059	US 380
DIST	COUNTY	SHEET NO.	
WFS	YOUNG	\$AA\$	

DATE: 6/30/2021 2:31:26 PM
 FILE: T:\WFSD\SGN\P\ions\0134-02\059\4 - Design\GEOPAK\Corr\tdor.dgn

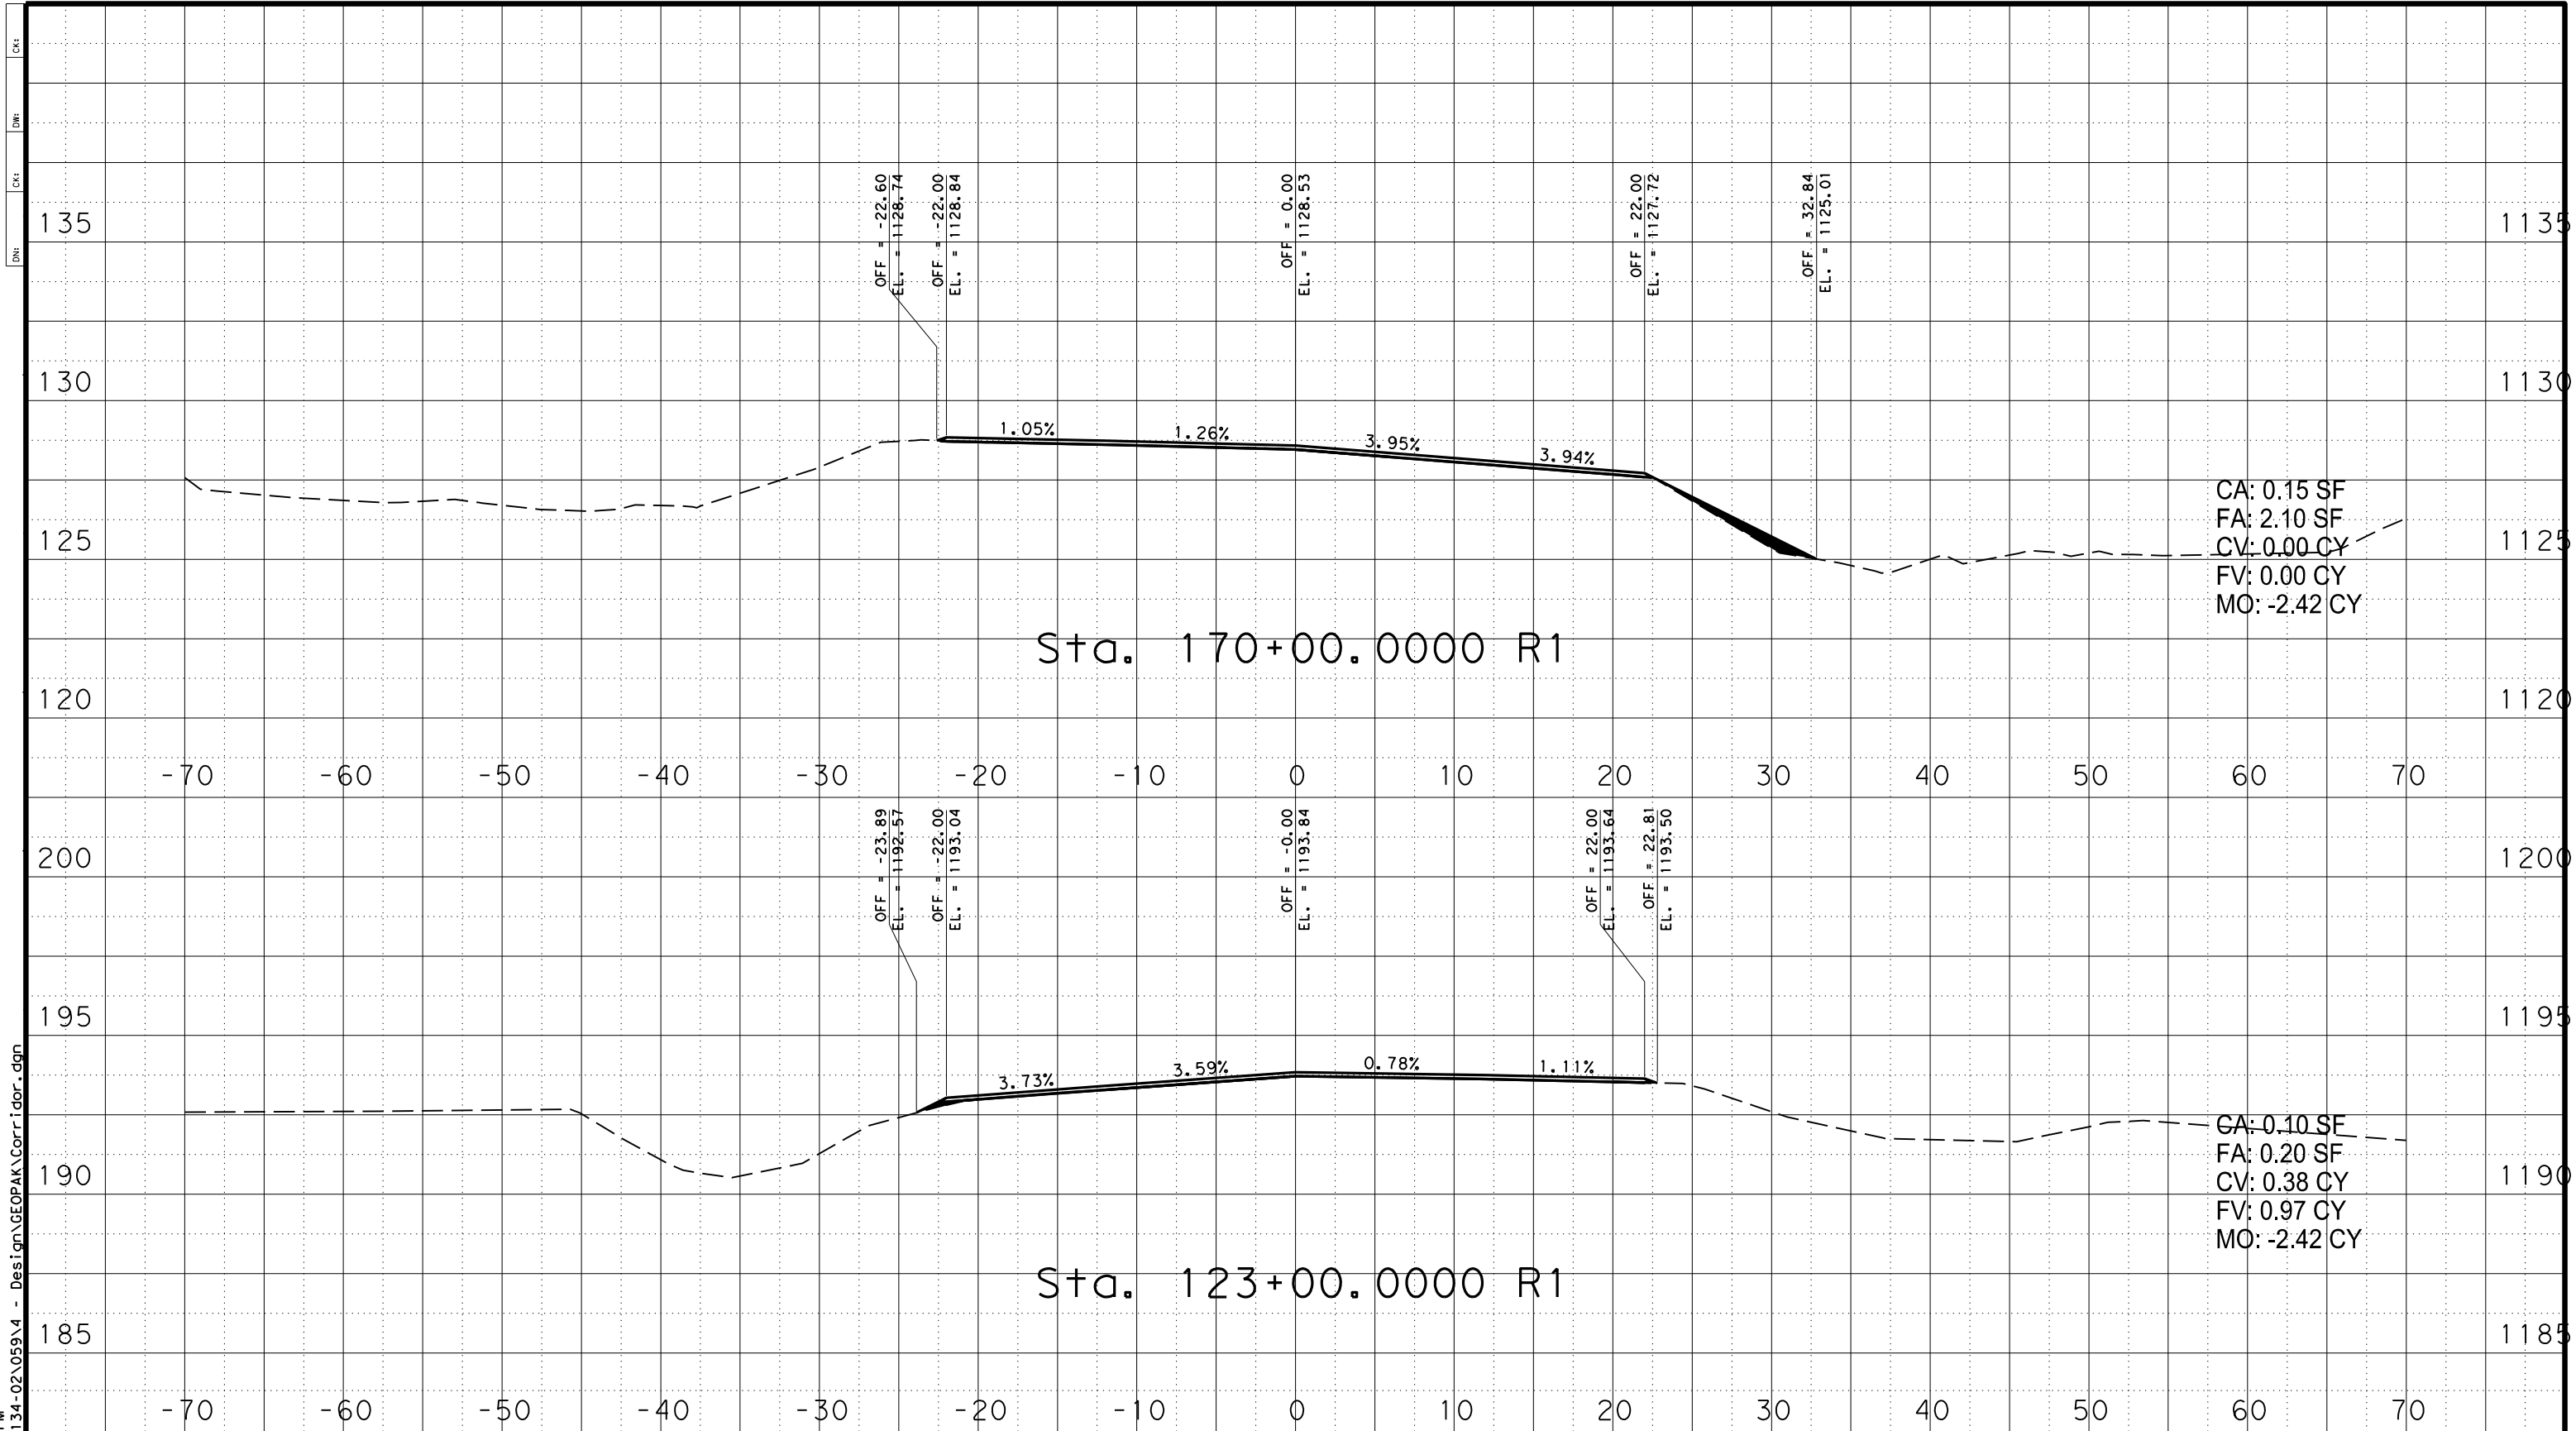


SHEET OF



CONT	SECT	JOB	HIGHWAY
0134	02	059	US 380
DIST	COUNTY	SHEET NO.	
WFS	YOUNG	\$AA\$	


DATE: 6/30/2021 2:31:35 PM
 FILE: T:\WFSD\SGN\P\ions\0134-02\059\4 - Design\GEOPAK\Corridor.dgn

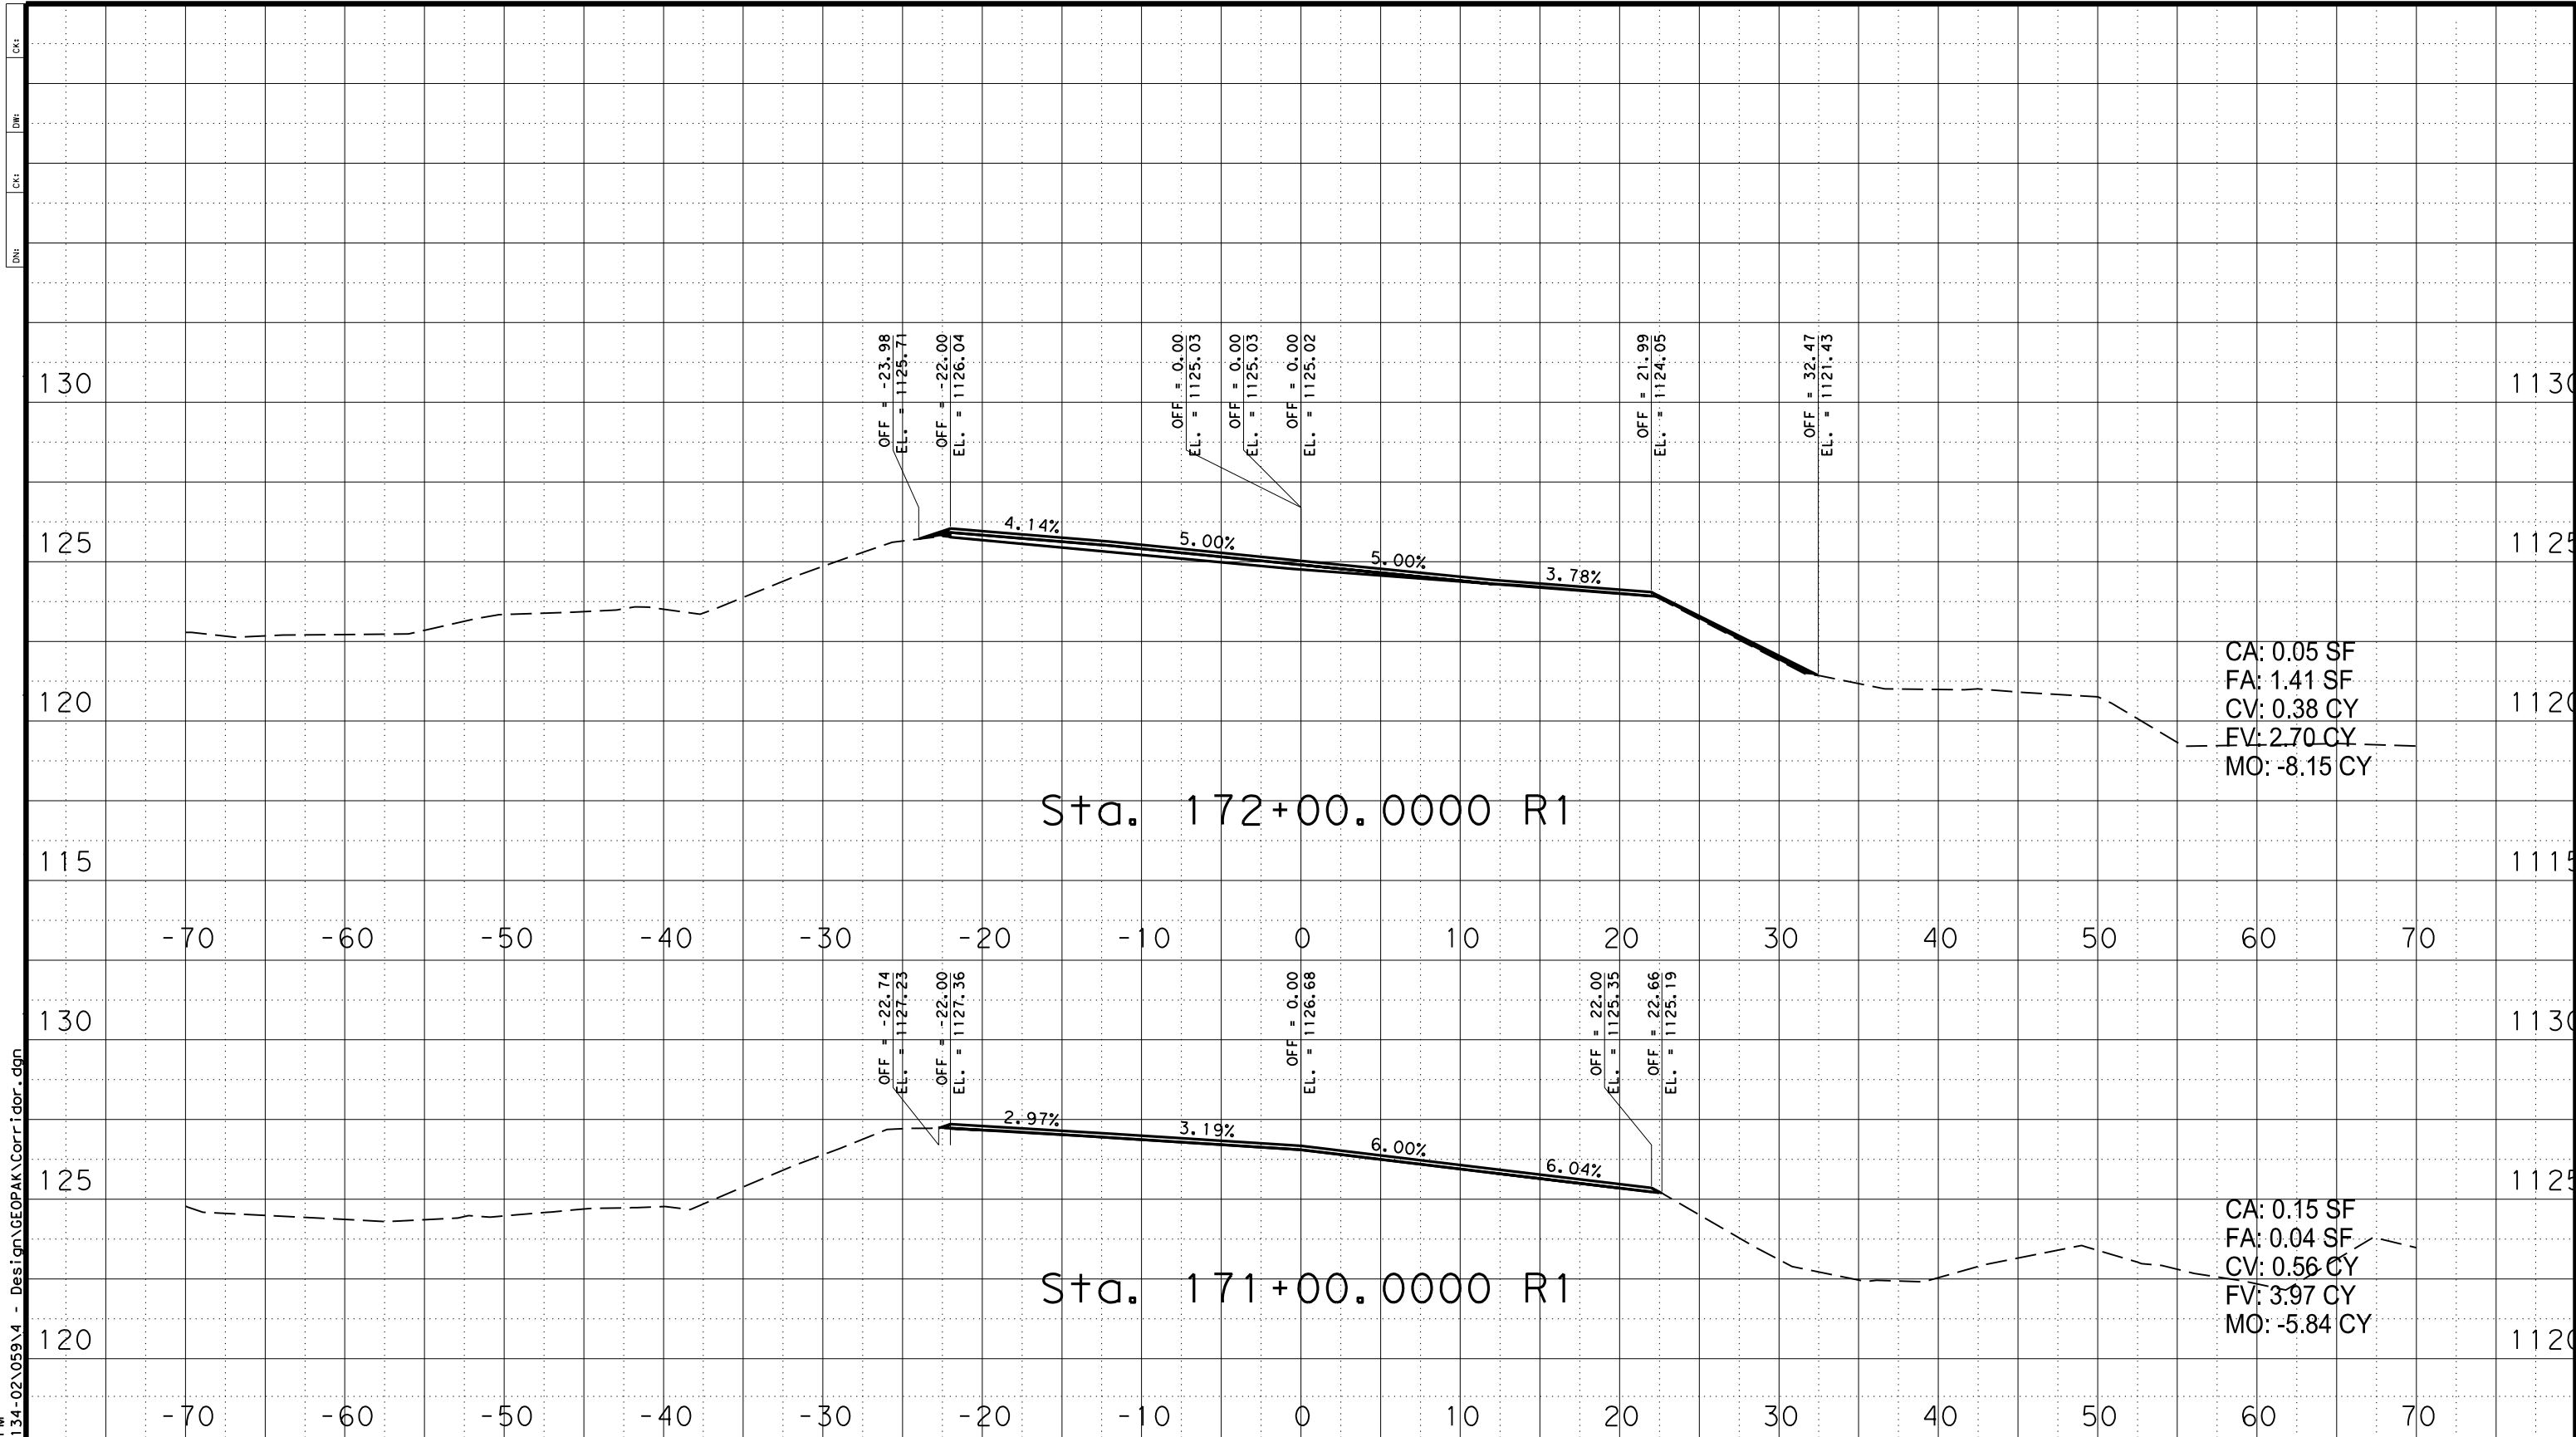

SHEET OF

CONT	SECT	JOB	HIGHWAY
0134	02	059	US 380
DIST	COUNTY		SHEET NO.
WFS	YOUNG		\$AA\$

DATE: 6/30/2021 2:31:44 PM
 FILE: T:\WFSD\SGN\P\ions\0134-02\059\4 - Design\GEOPAK\Corr\ldor.dgn

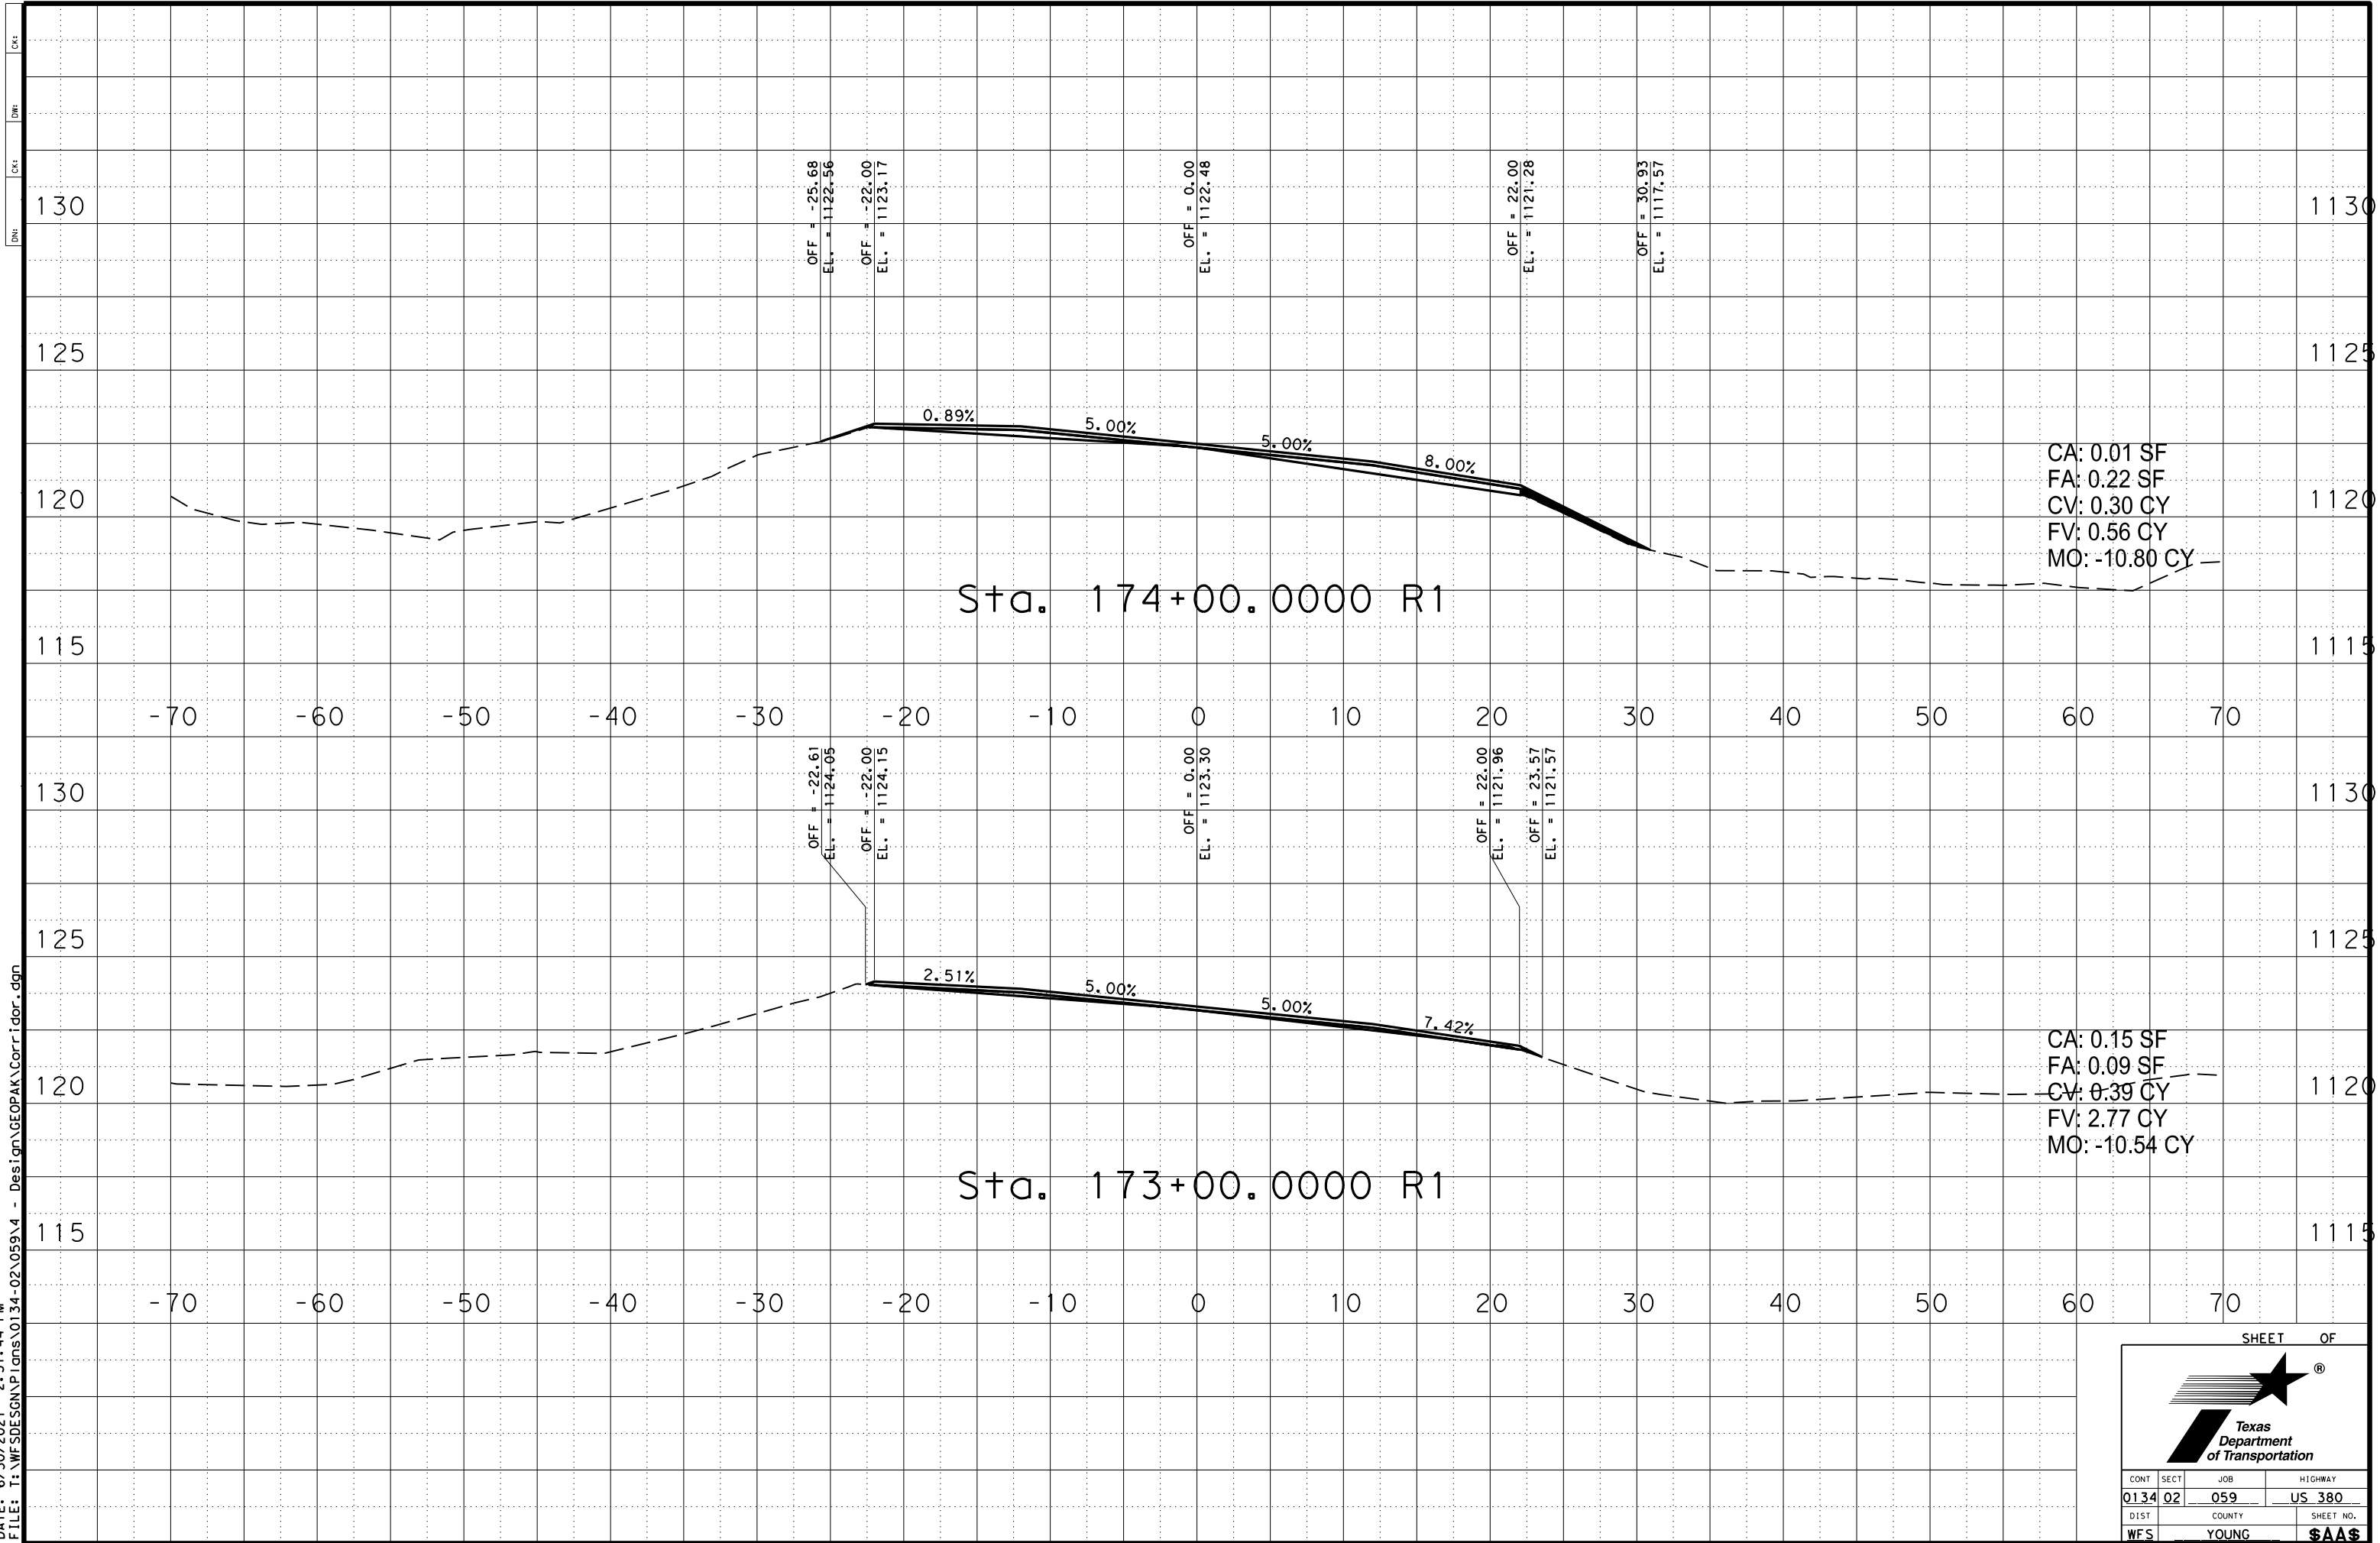


SHEET OF



CONT	SECT	JOB	HIGHWAY
0134	02	059	US 380
DIST	COUNTY	SHEET NO.	
WFS	YOUNG	\$AA\$	


DATE: 6/30/2021 2:31:51 PM
FILE: T:\WFSD\SGN\P\ions\0134-02\059\4 - Design\GEOPAK\Corridor.dgn

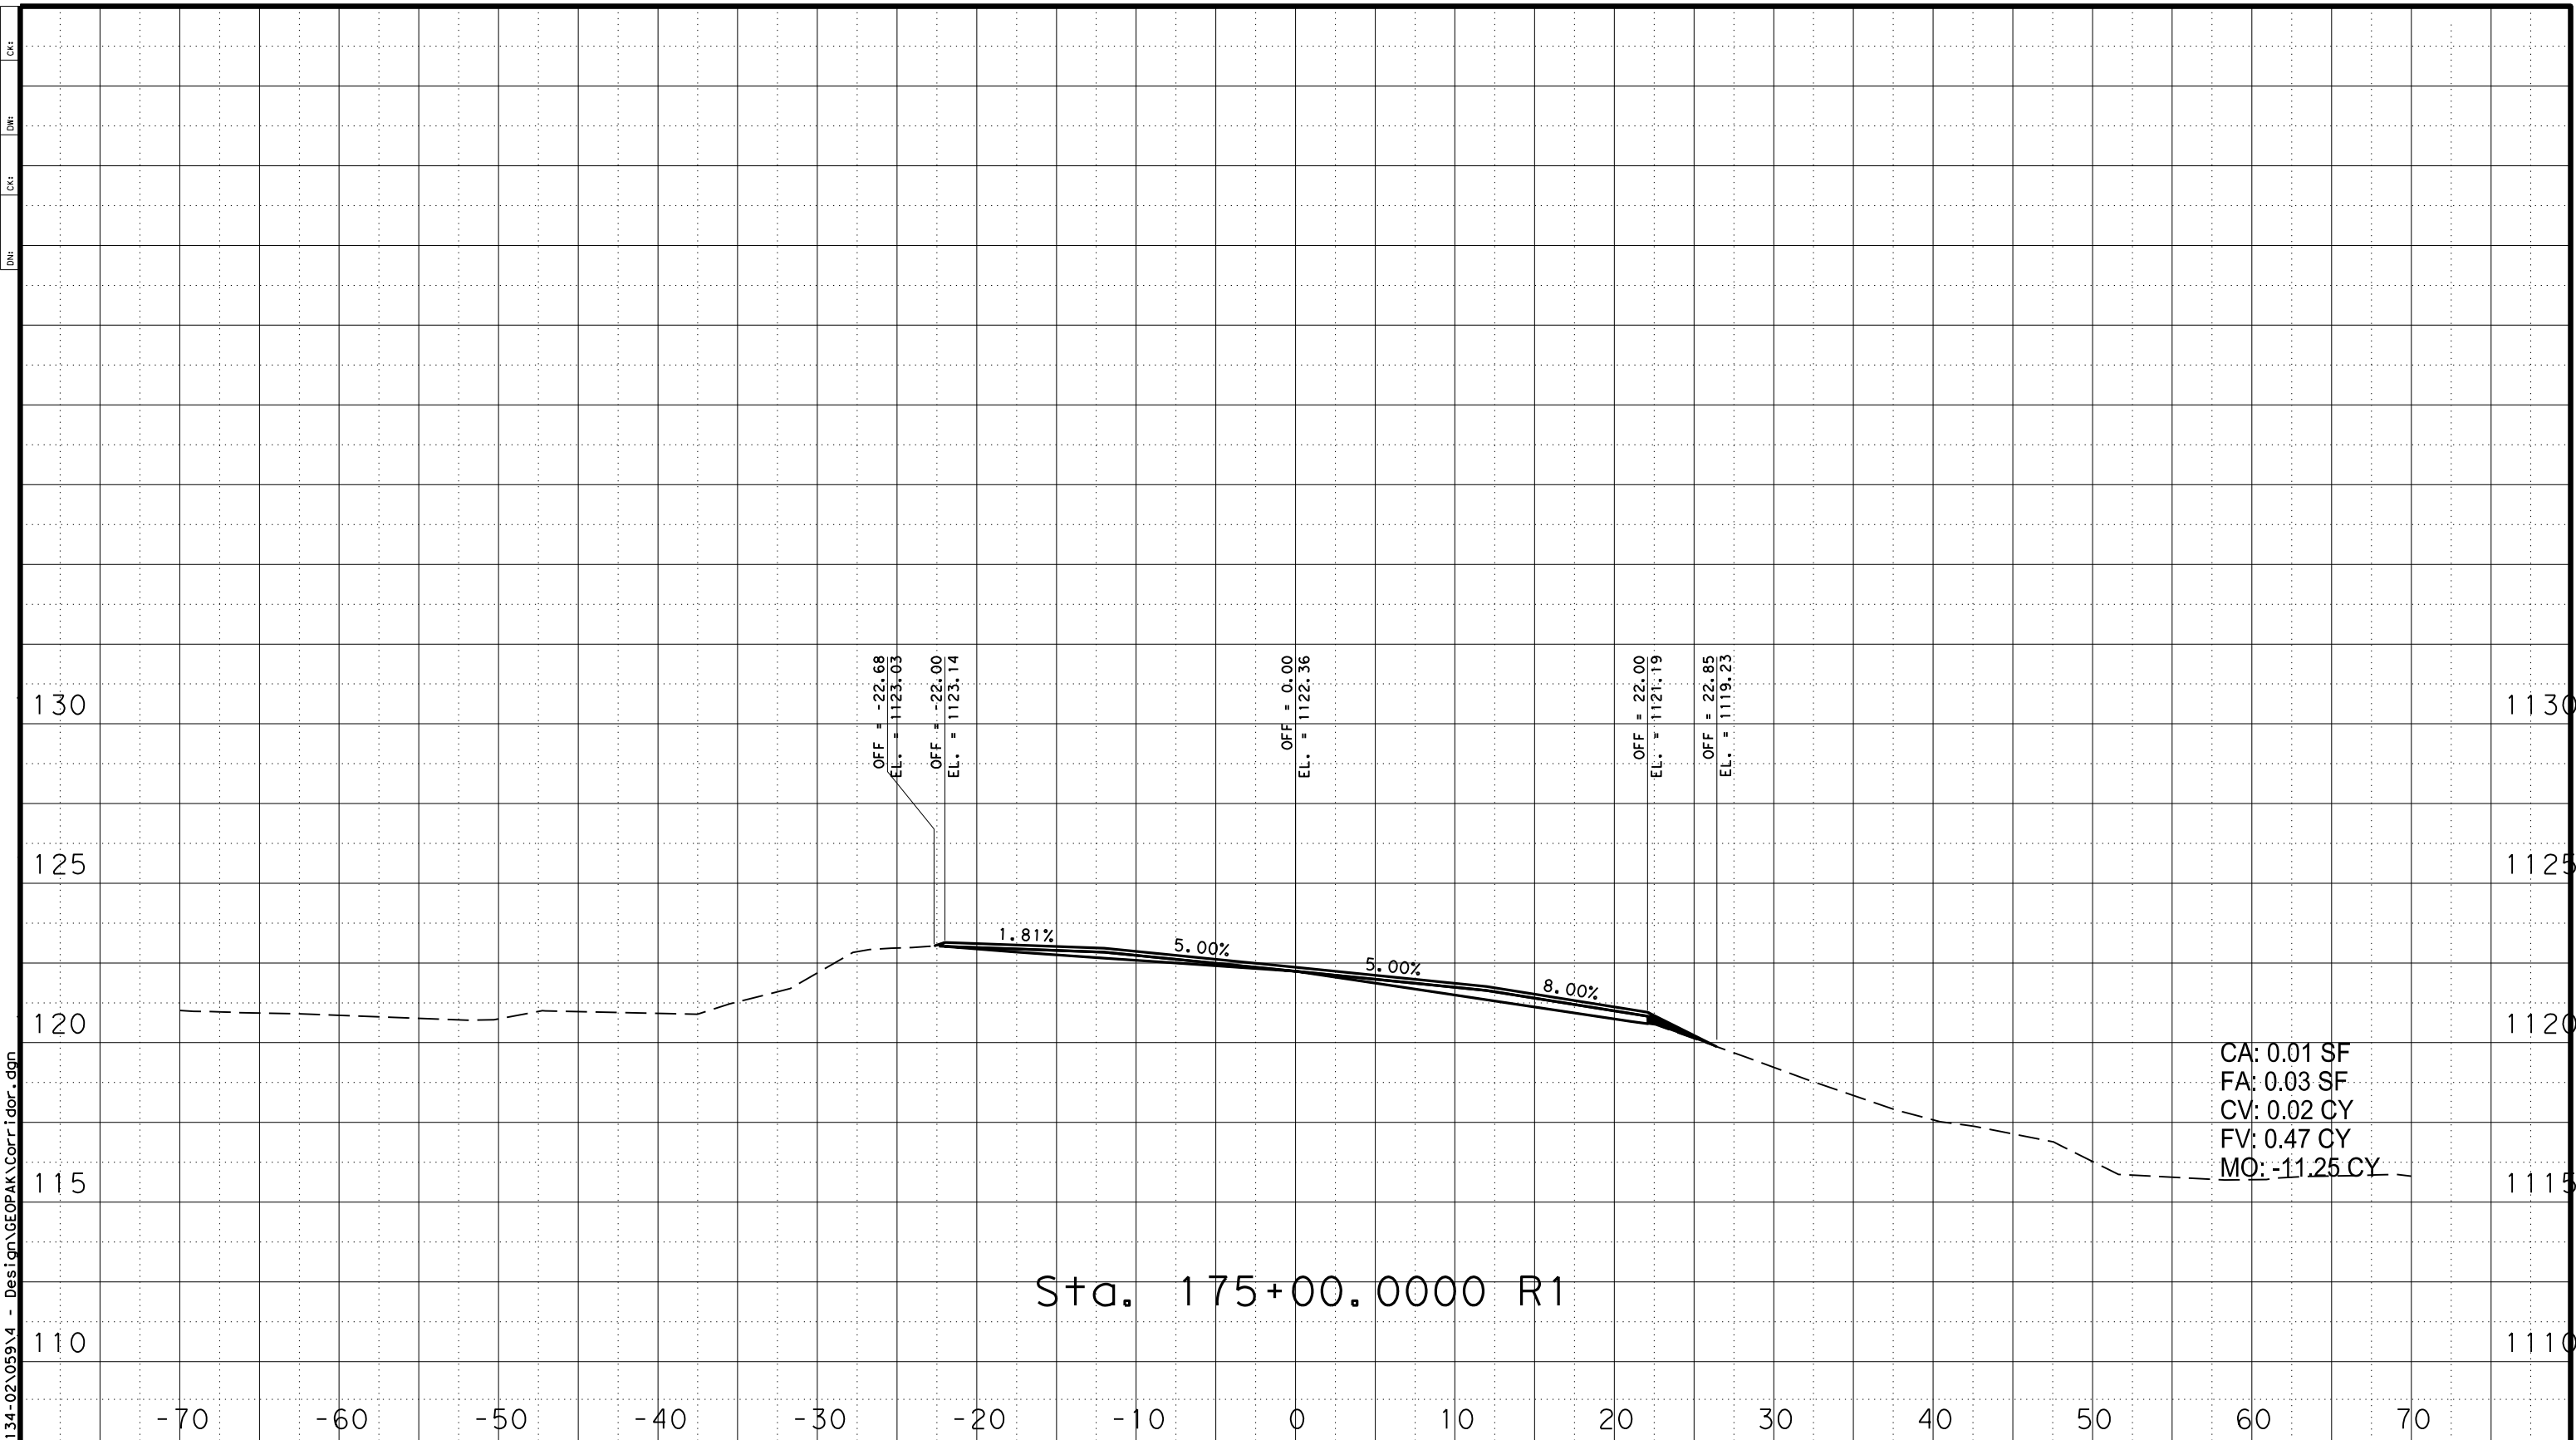

Sta. 175+00.0000 R1


CA: 0.01 SF
FA: 0.03 SF
CV: 0.02 CY
FV: 0.47 CY
MO: -11.25 CY

SHEET OF

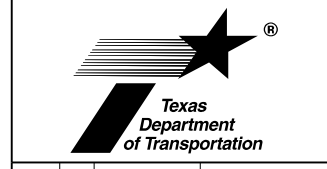


CONT	SECT	JOB	HIGHWAY
0134	02	059	US 380
DIST	COUNTY	SHEET NO.	
WFS	YOUNG	\$AA\$	

DATE: 6/30/2021 2:41:56 PM
 FILE: T:\WFSD\SGN\P\ions\0134-02\059\4 - Design\GEOPAK\Corridor.dgn

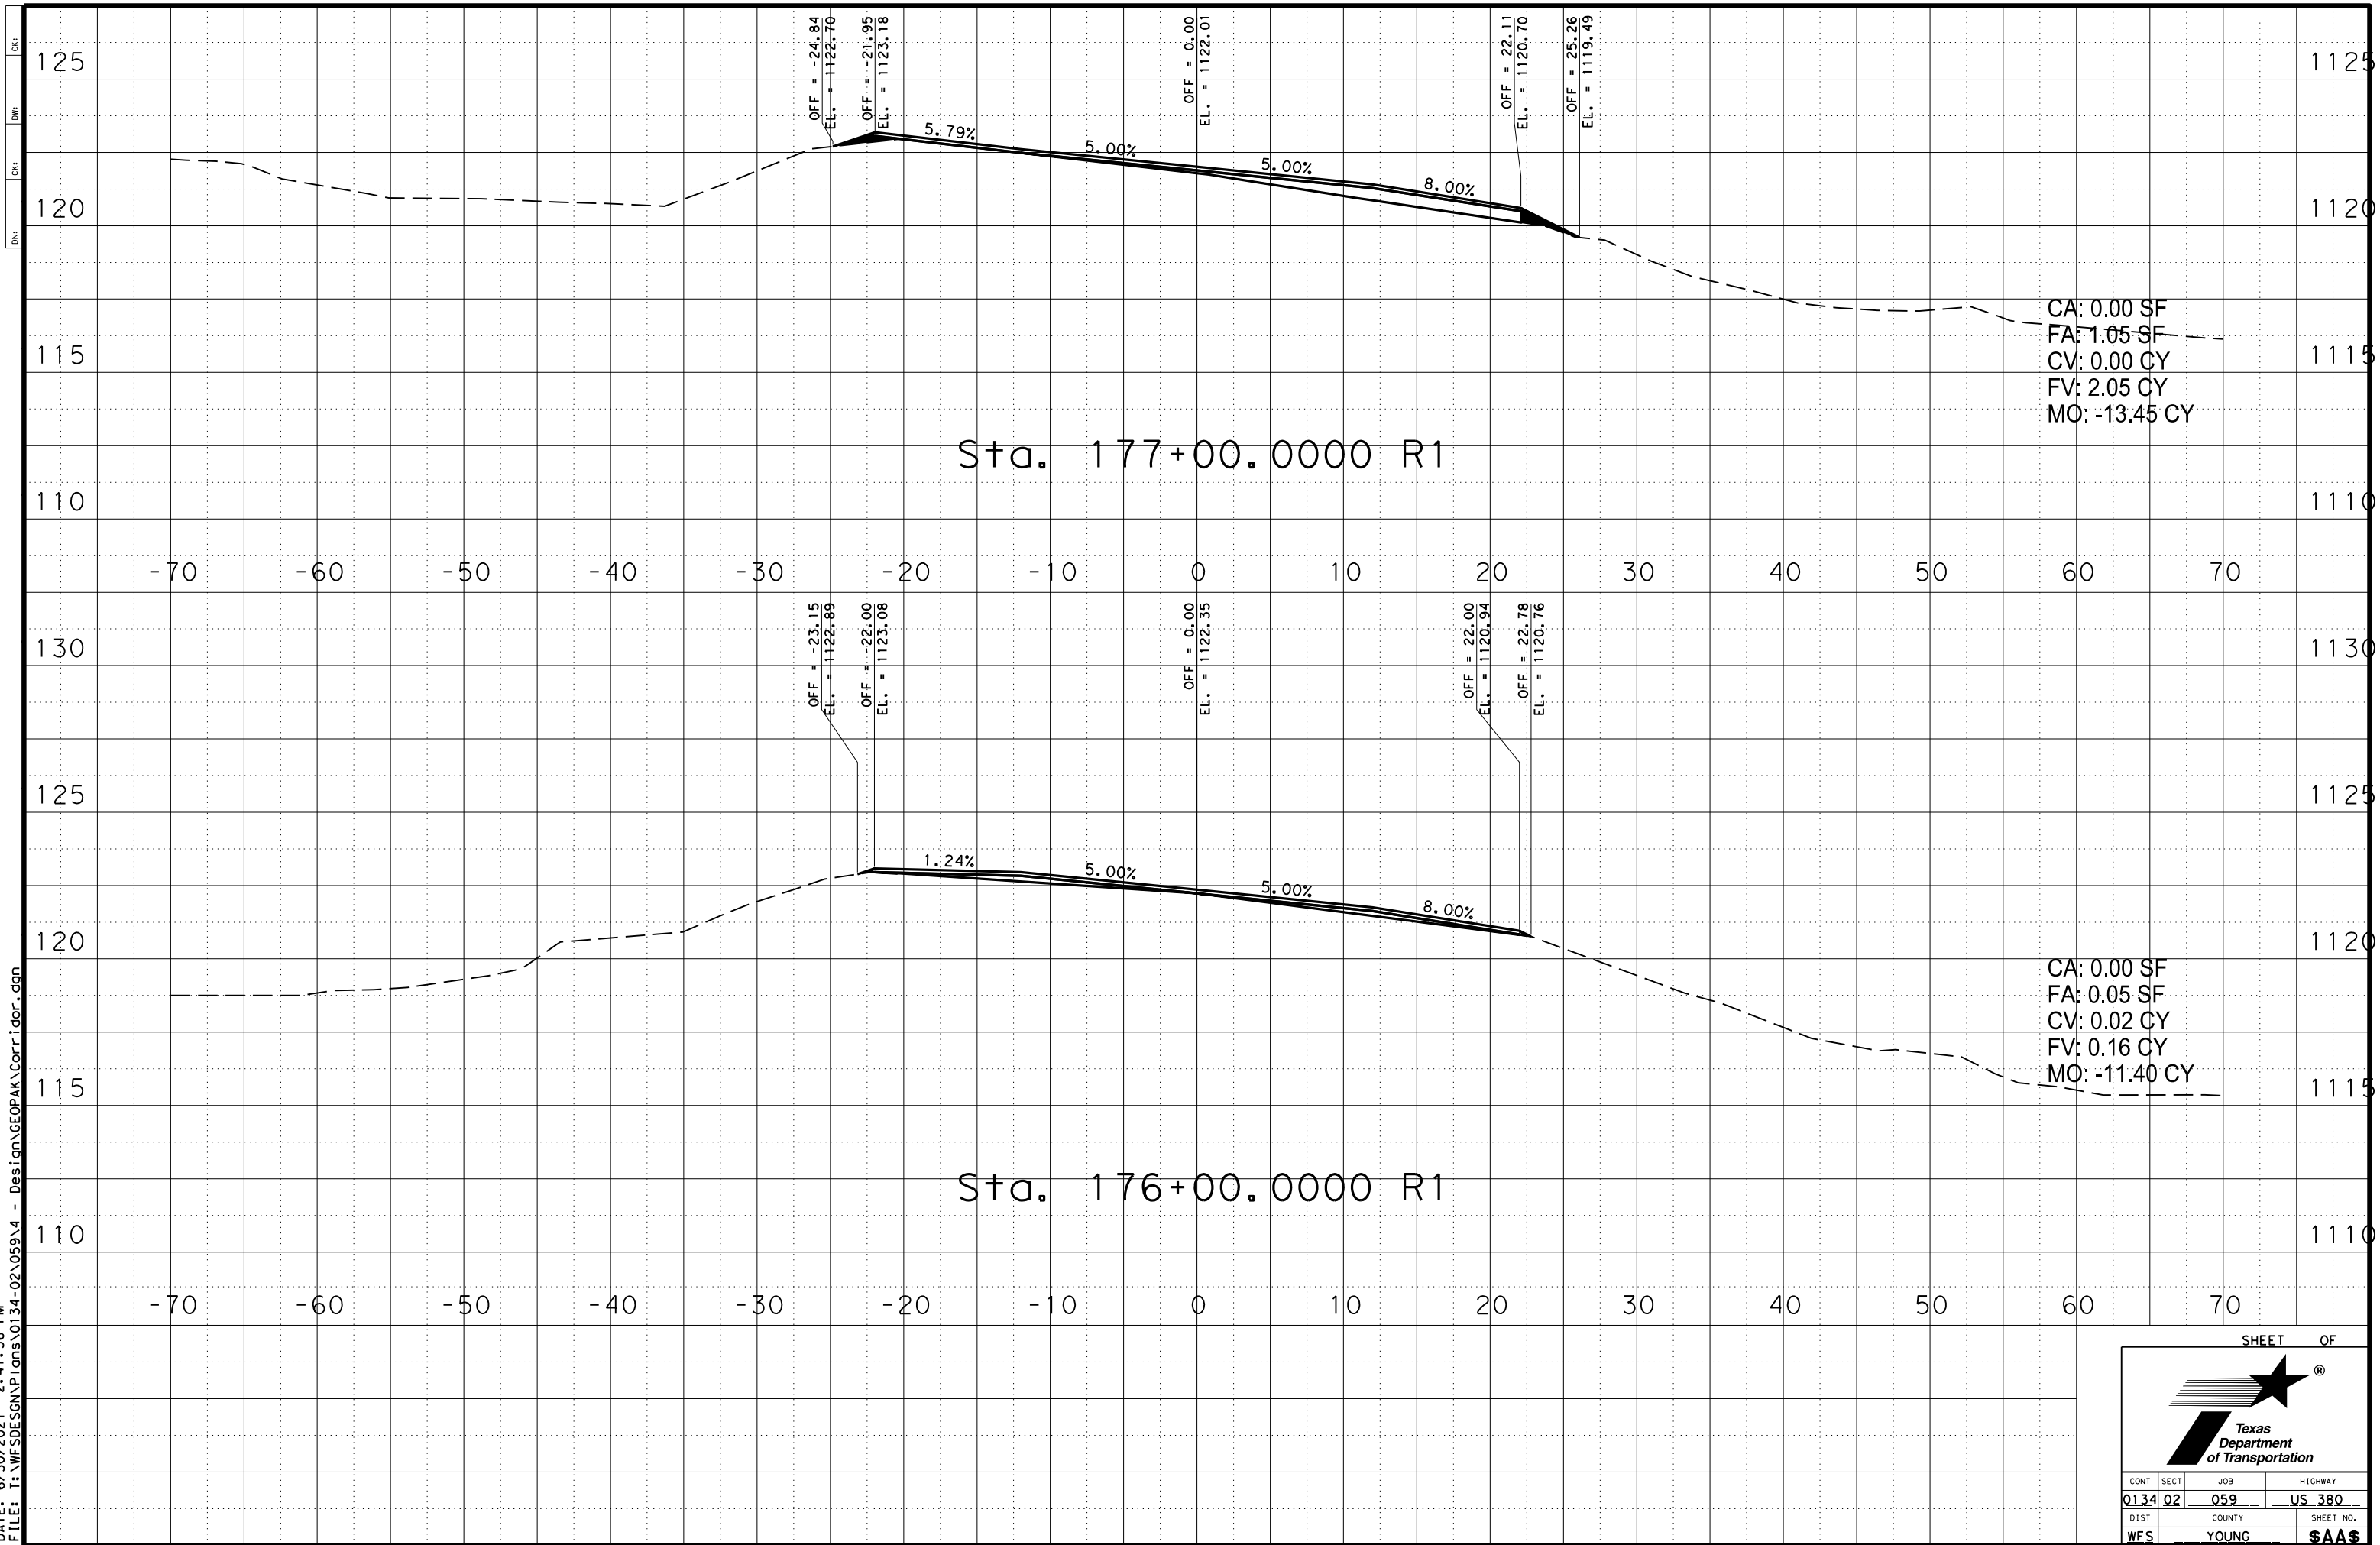


SHEET OF

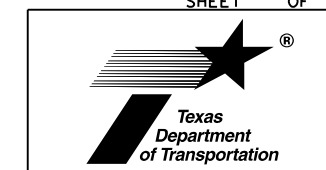

CONT	SECT	JOB	HIGHWAY
0134	02	059	US 380
DIST	COUNTY	SHEET NO.	
WFS	YOUNG	\$AA\$	



DATE: 6/30/2021 2:32:11 PM
 FILE: T:\WFSD\SGN\P\ions\0134-02\059\4 - Design\GEOPAK\Corridor.dgn

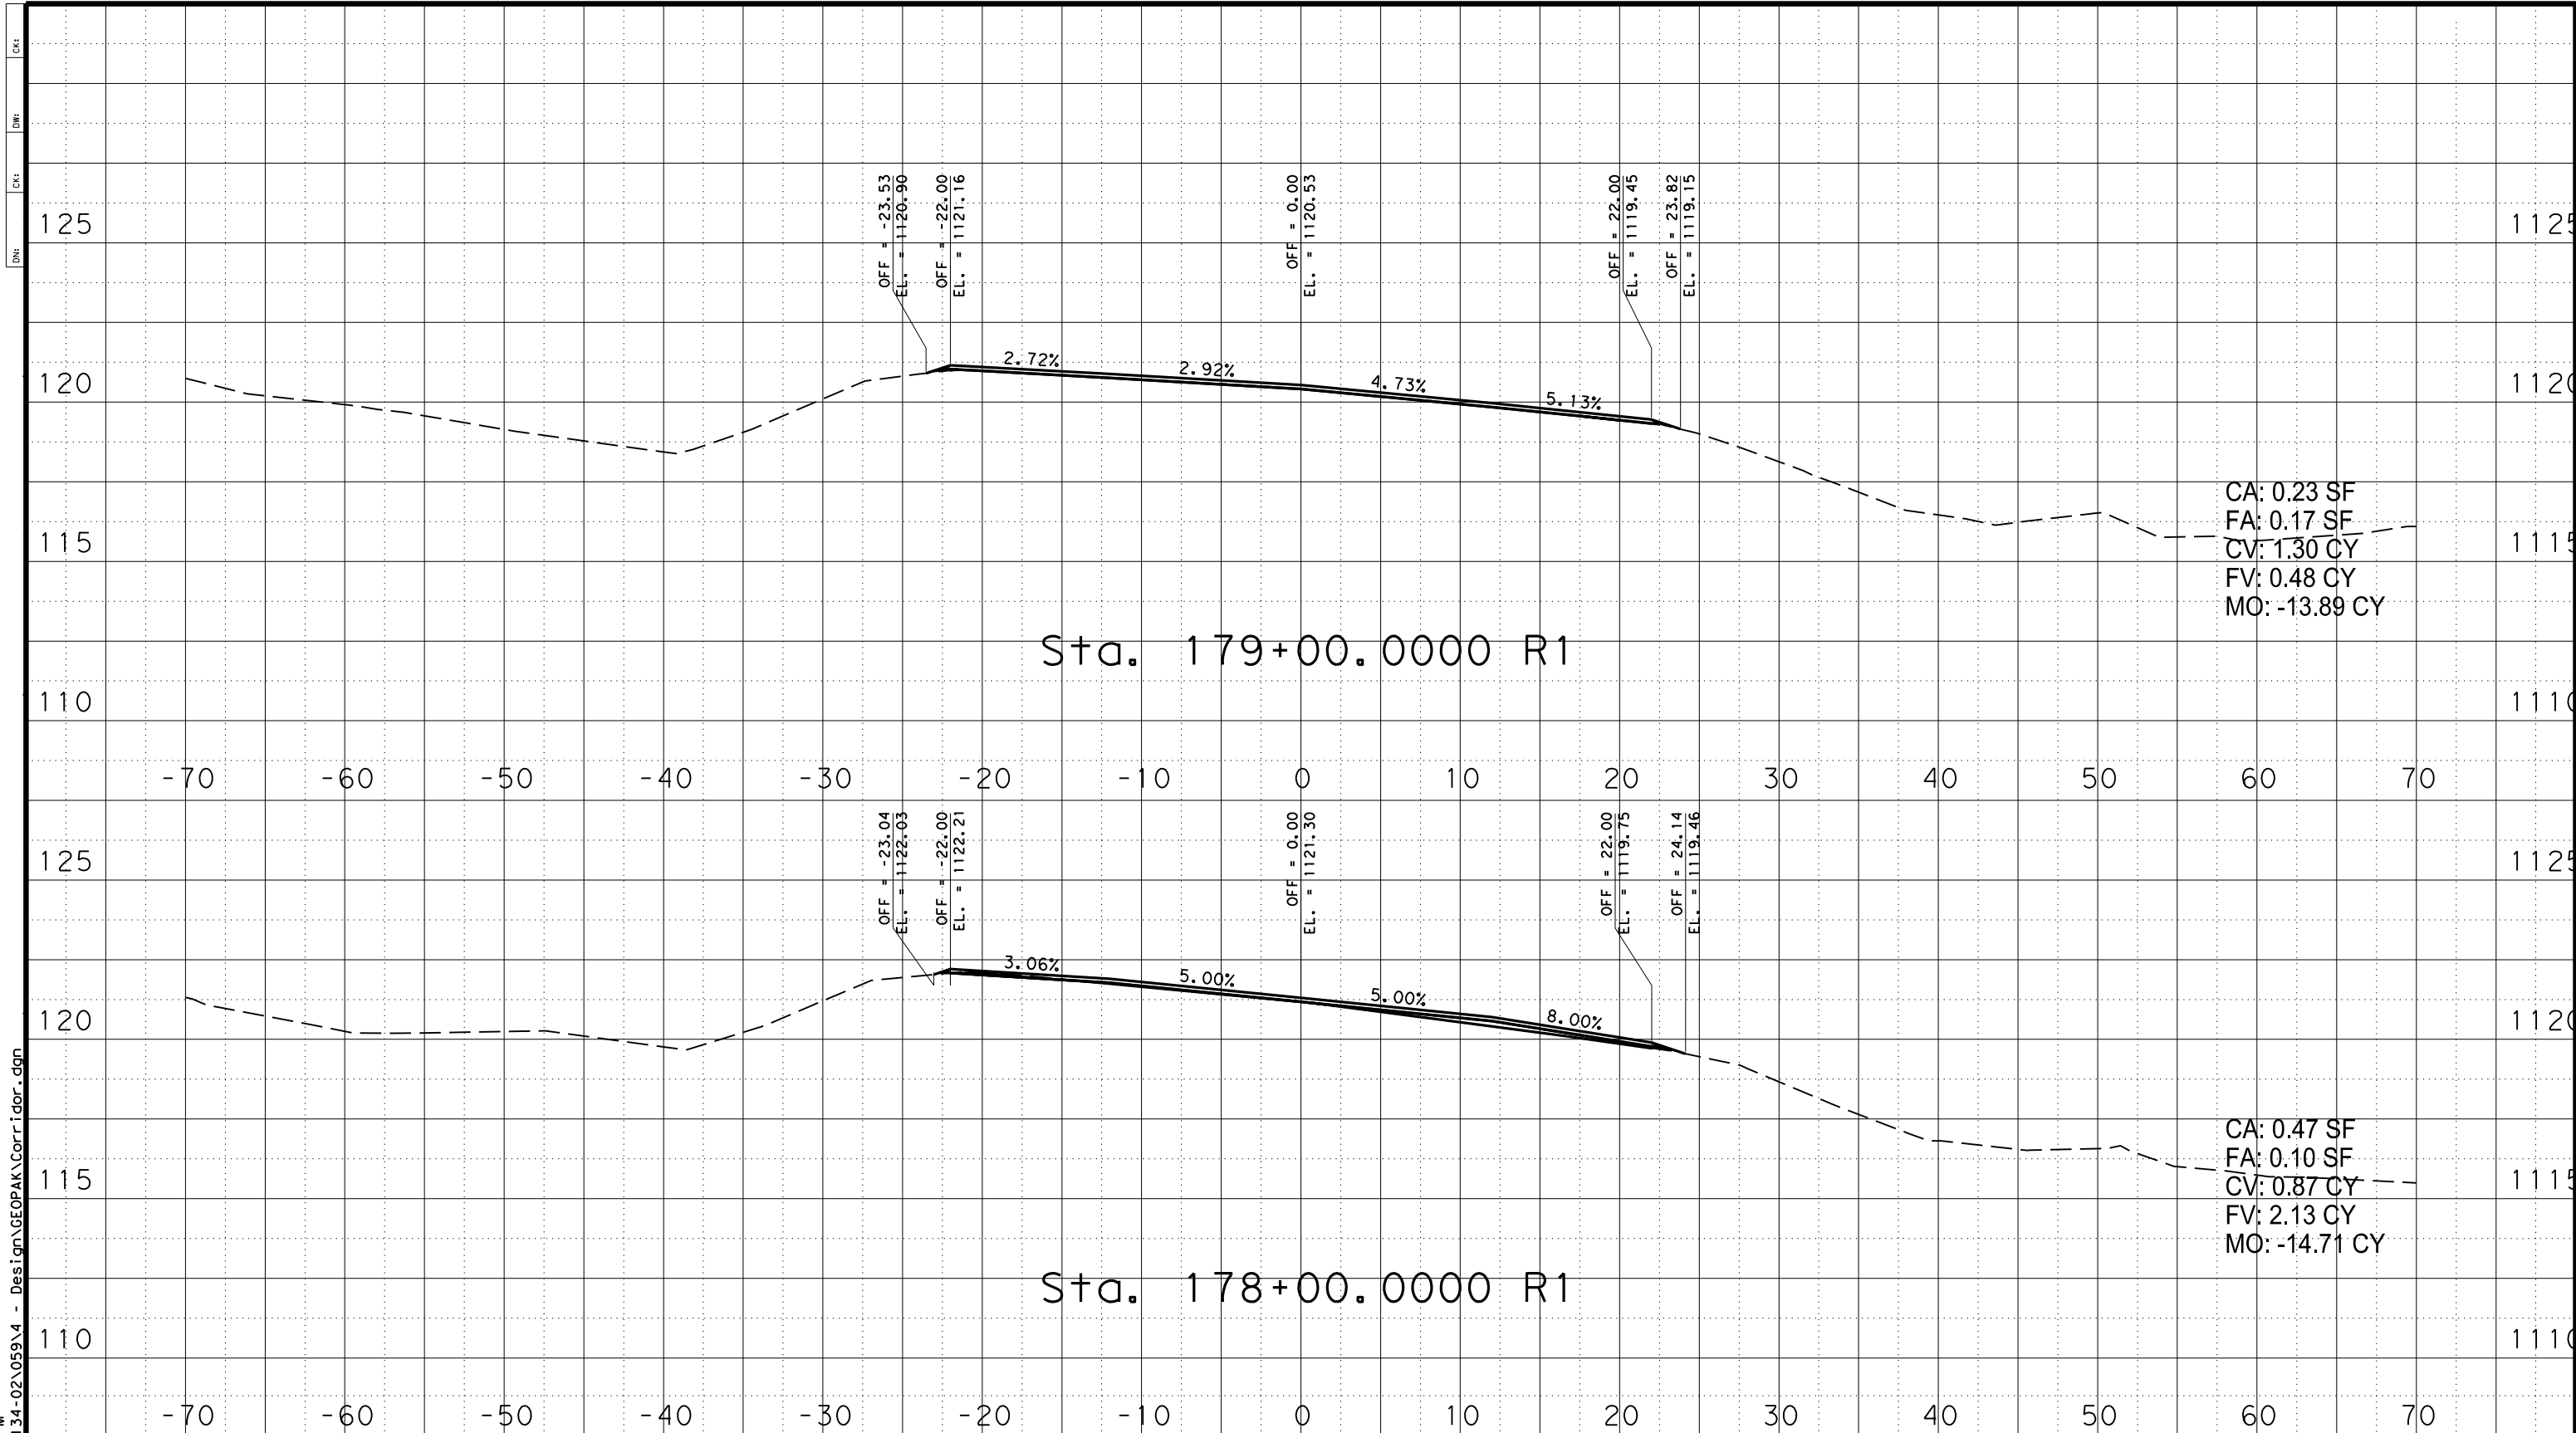

SHEET OF

CONT	SECT	JOB	HIGHWAY
0134	02	059	US 380
DIST	COUNTY	SHEET NO.	
WFS	YOUNG	\$AAS	

DATE: 6/30/2021 2:32:21 PM
 FILE: T:\WFSD\SGN\P\ions\0134-02\059\4 - Design\GEOPAK\Corr\idorr.dgn

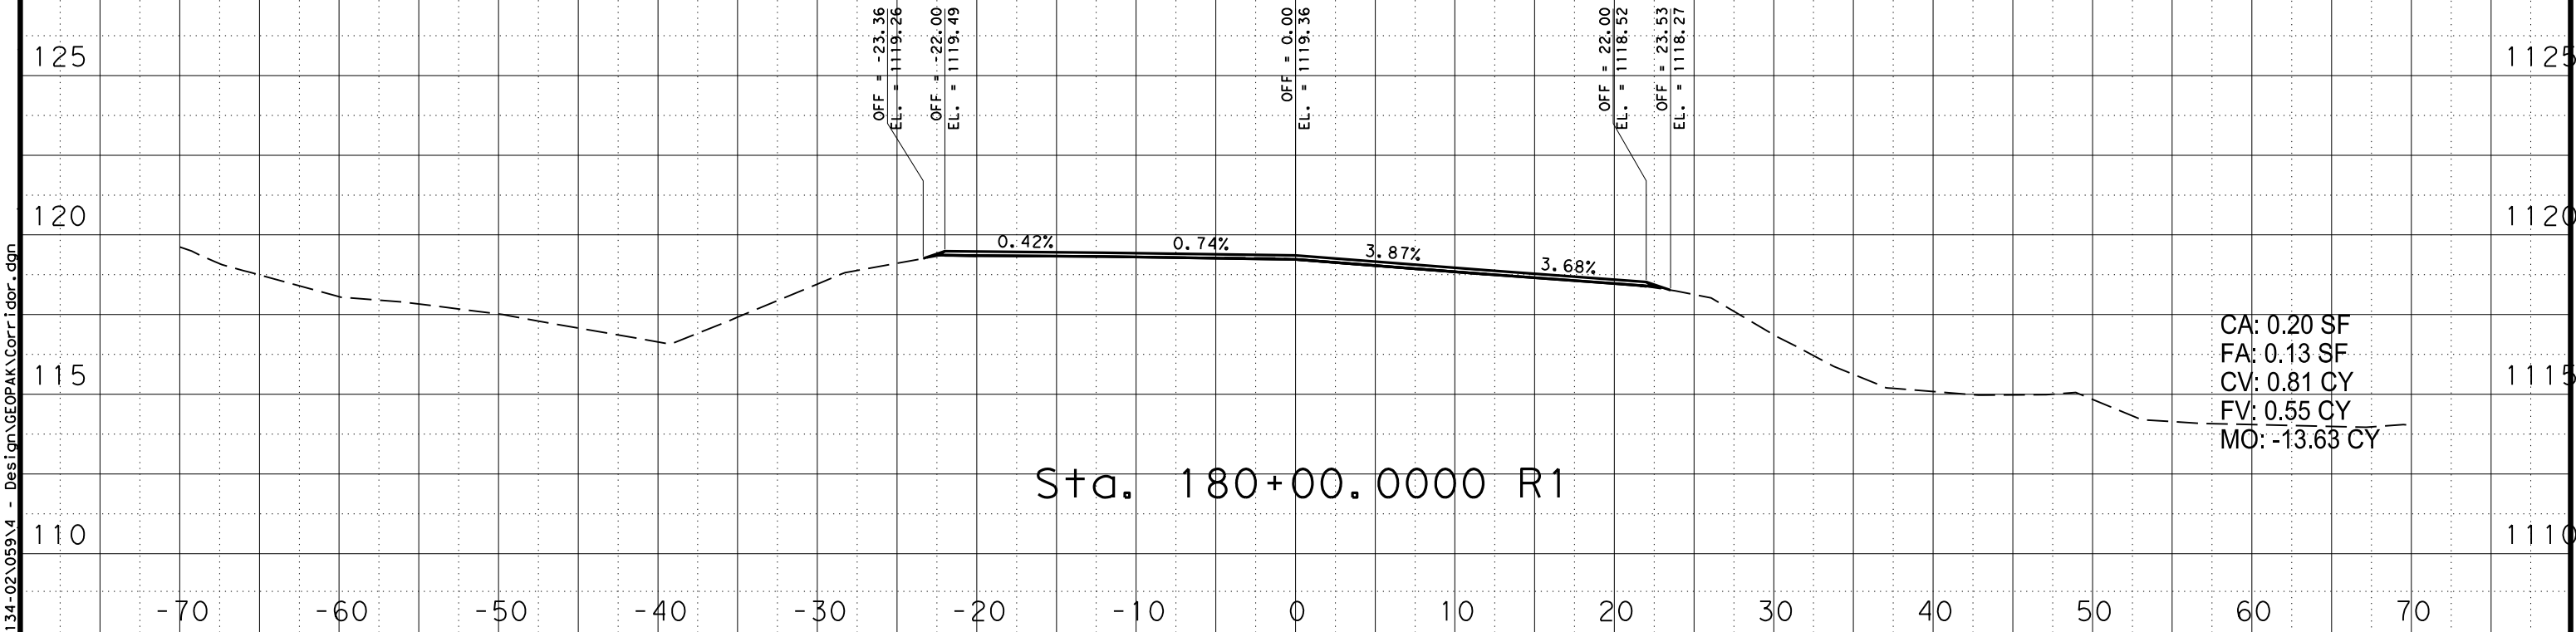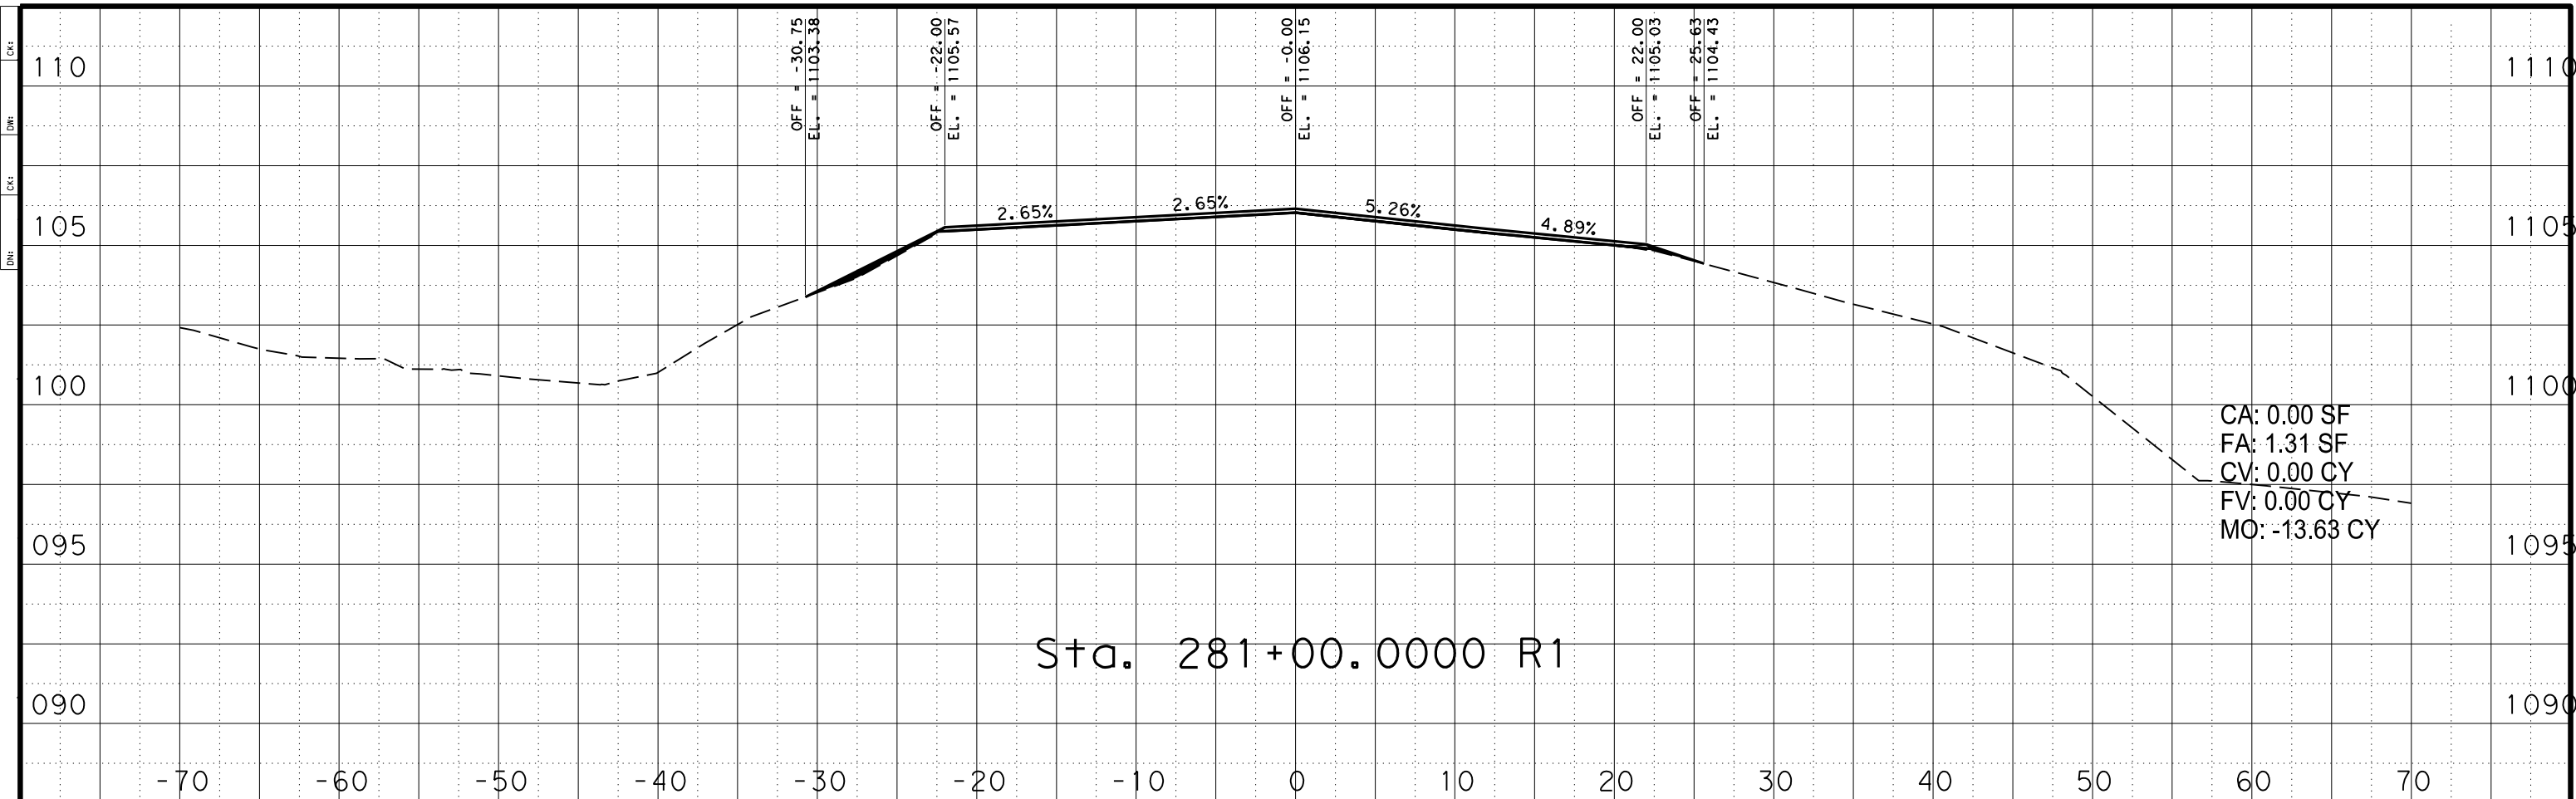


SHEET OF



CONT	SECT	JOB	HIGHWAY
0134	02	059	US 380
DIST	COUNTY	SHEET NO.	
WFS	YOUNG	\$AA\$	

DATE: 6/30/2021 2:32:29 PM
 FILE: T:\WFSD\SGN\P\ions\0134-02\059\4 - Design\GEOPAK\Corridor.dgn

DNI
 CKE
 DME
 CKE


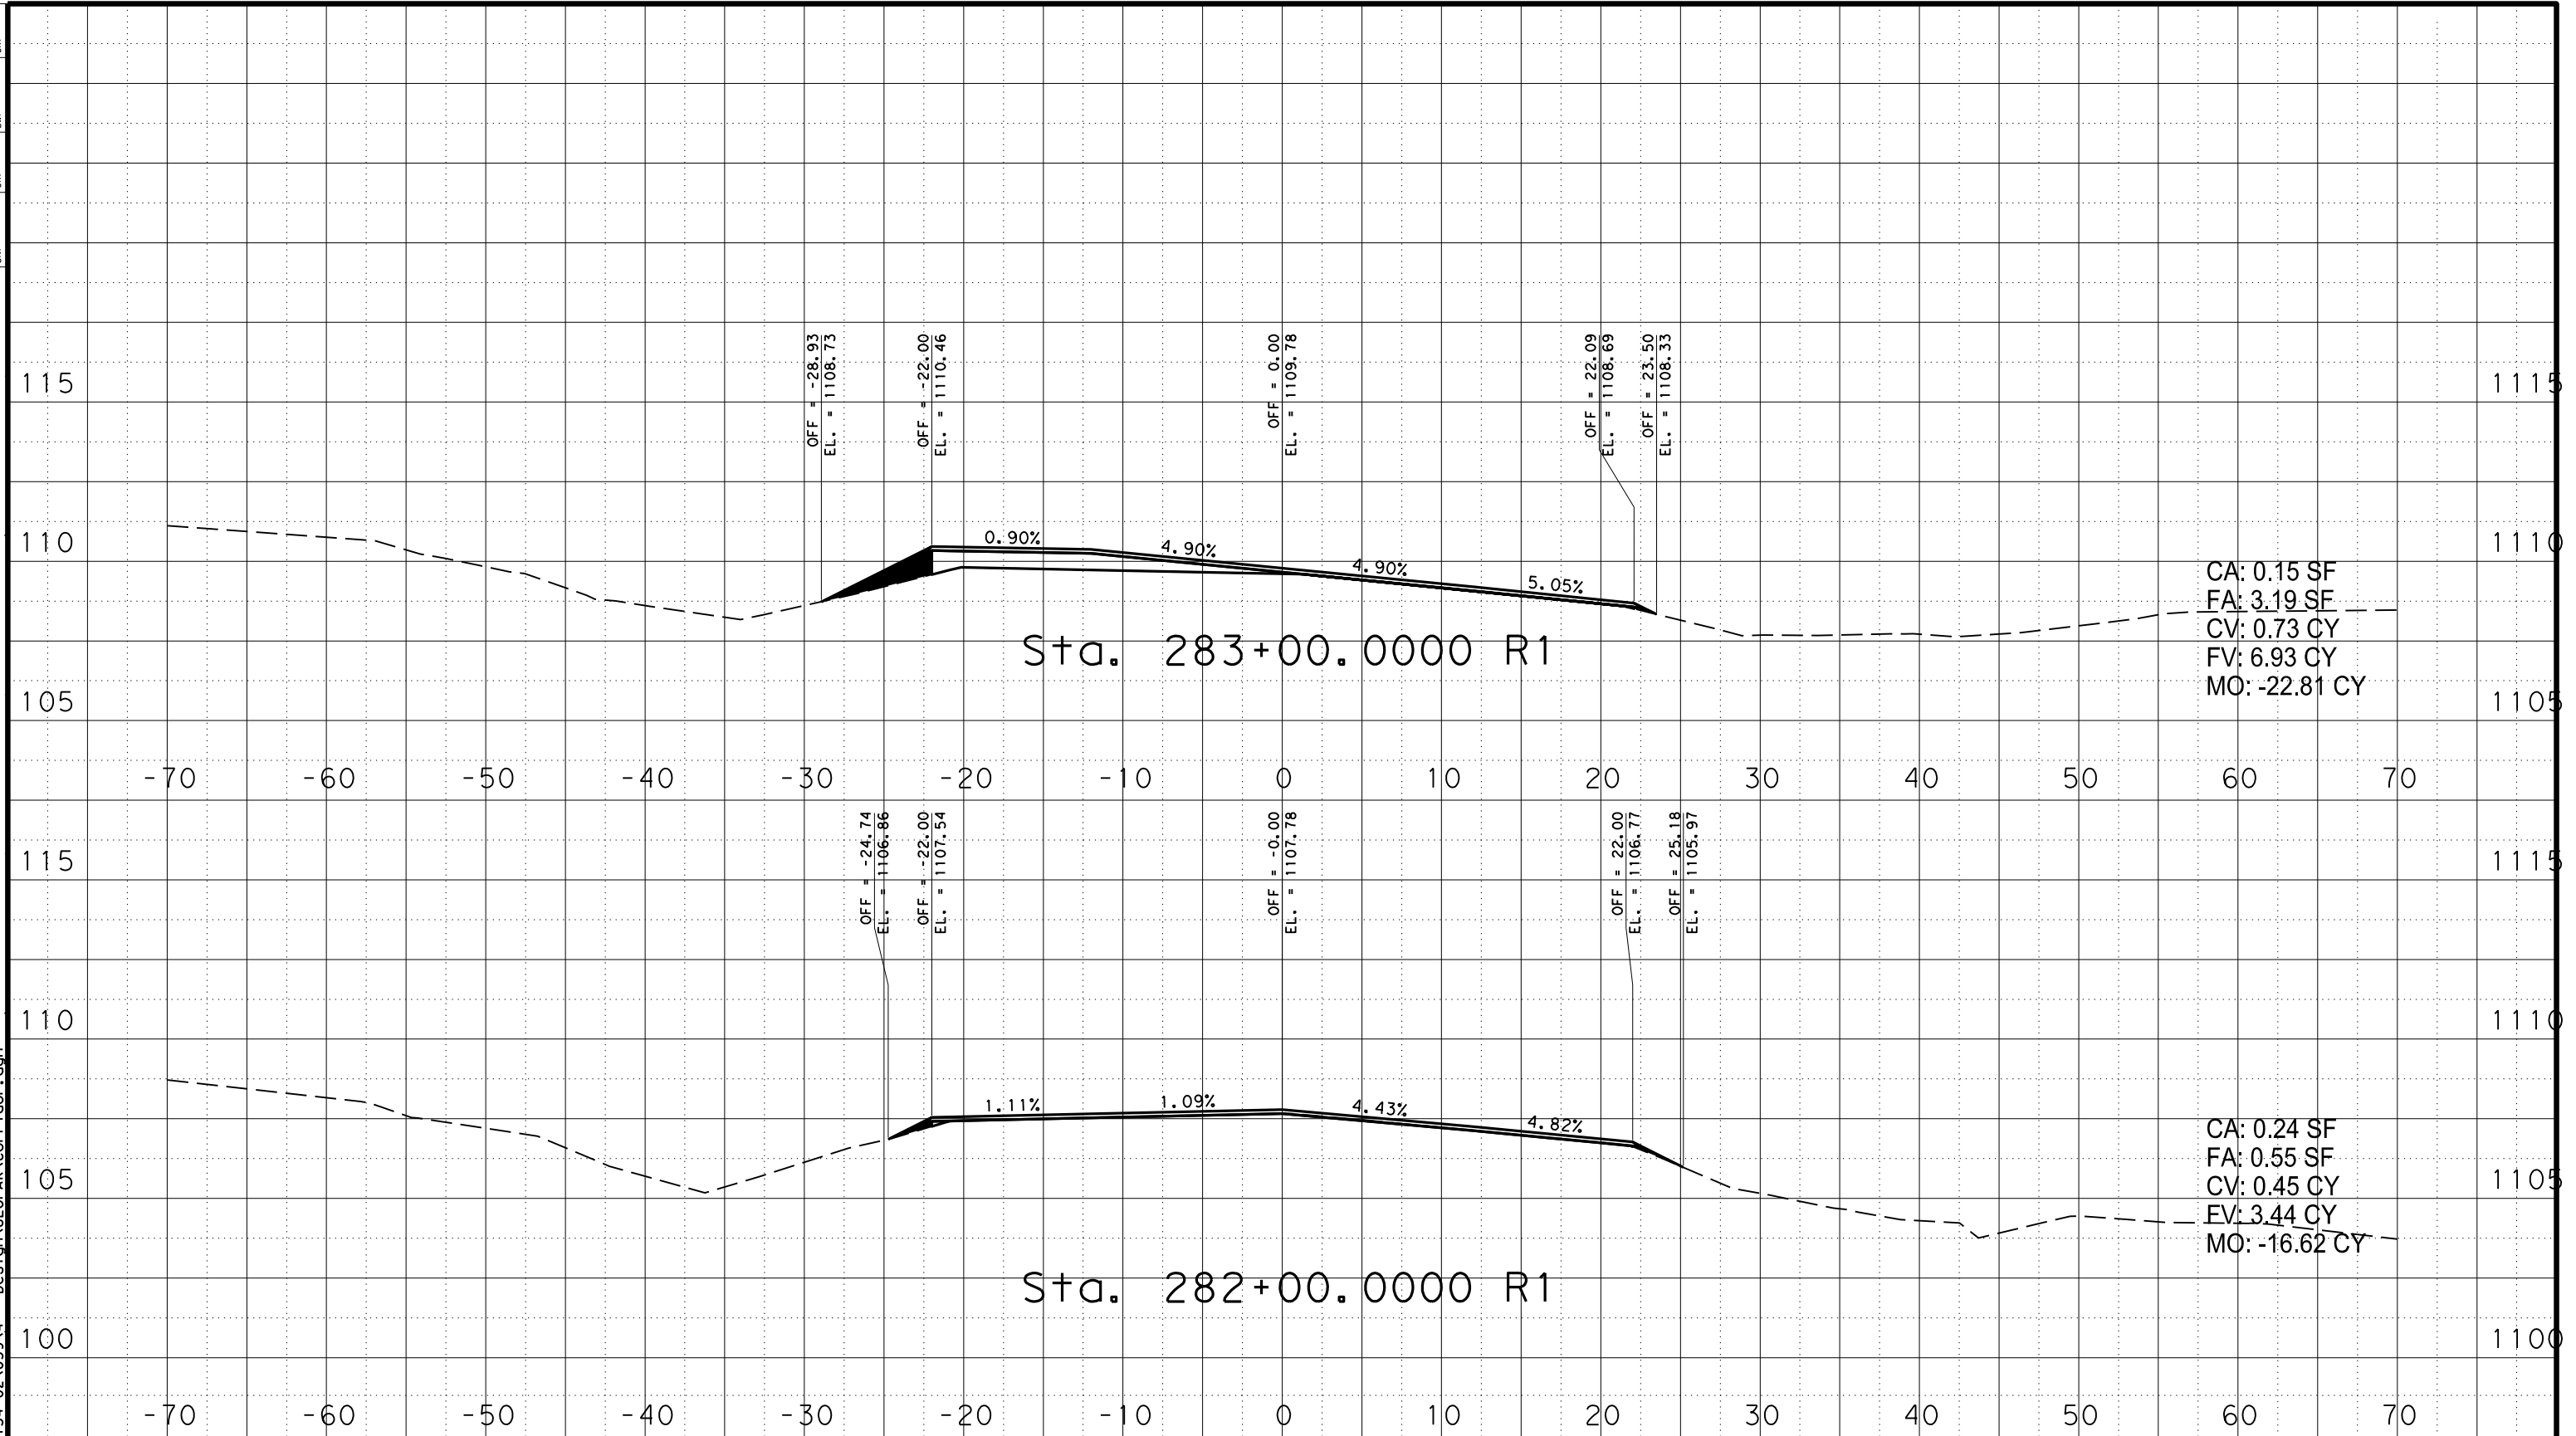


SHEET OF



CONT	SECT	JOB	HIGHWAY
0134	02	059	US 380
DIST	COUNTY	SHEET NO.	
WFS	YOUNG	\$AAS	

DATE: 6/30/2021 2:32:36 PM
 FILE: T:\WFSD\SGN\P\ions\0134-02\059\4 - Design\GEOPAK\Corr\ldor.dgn

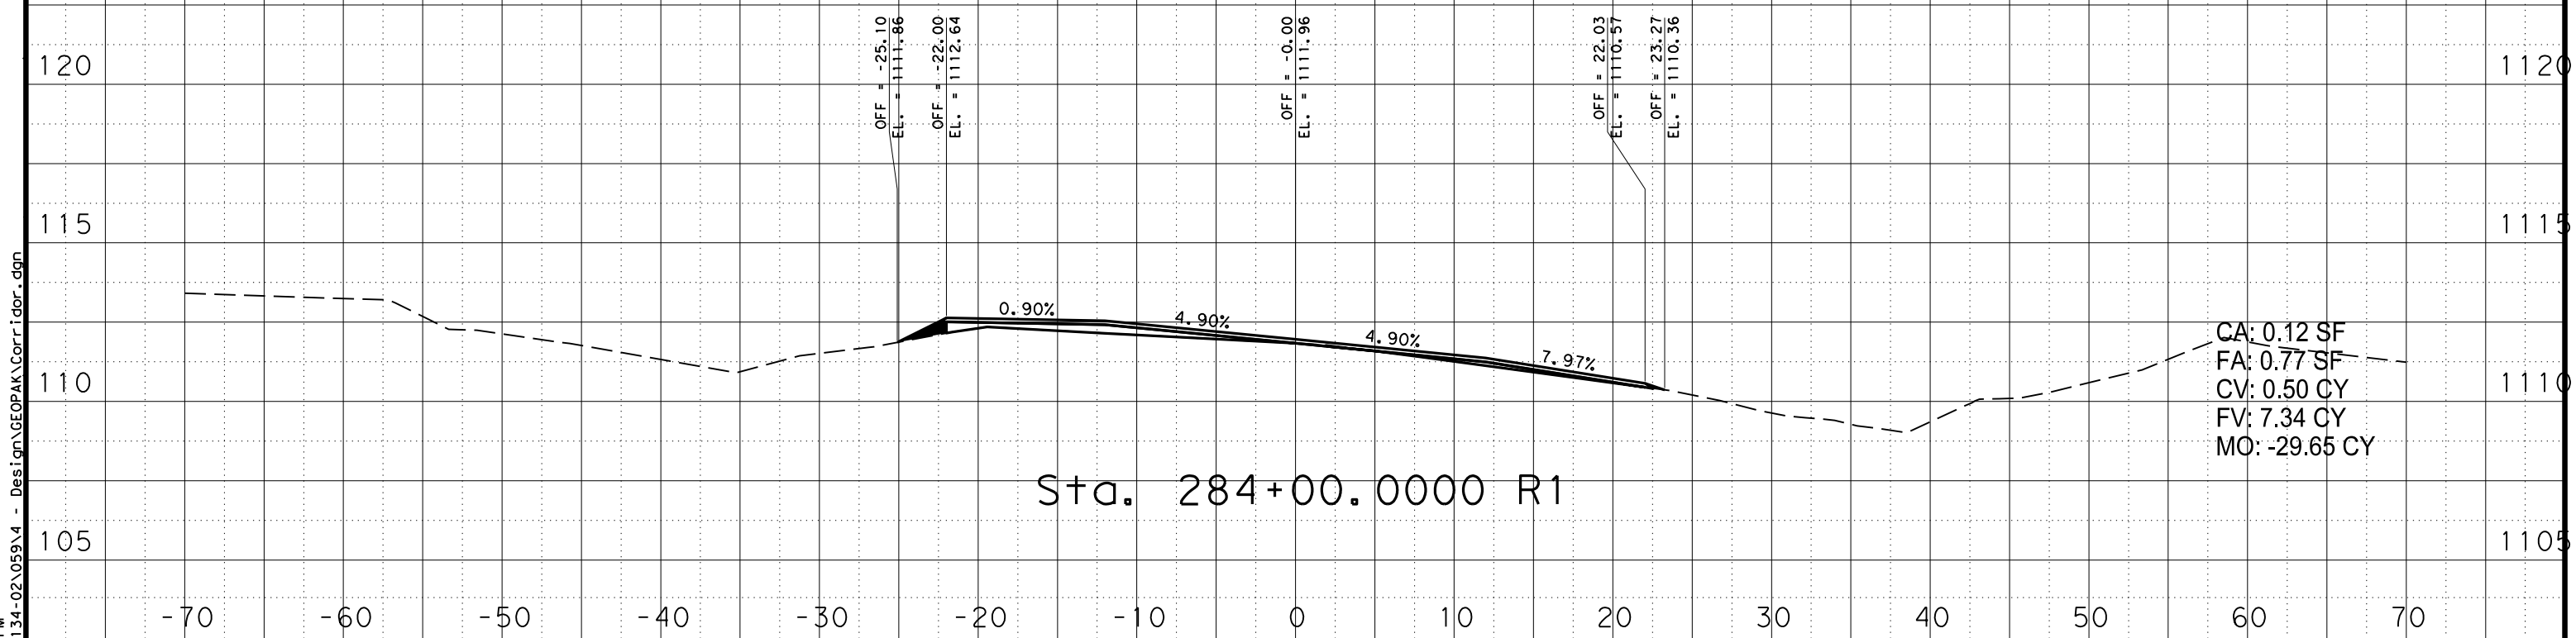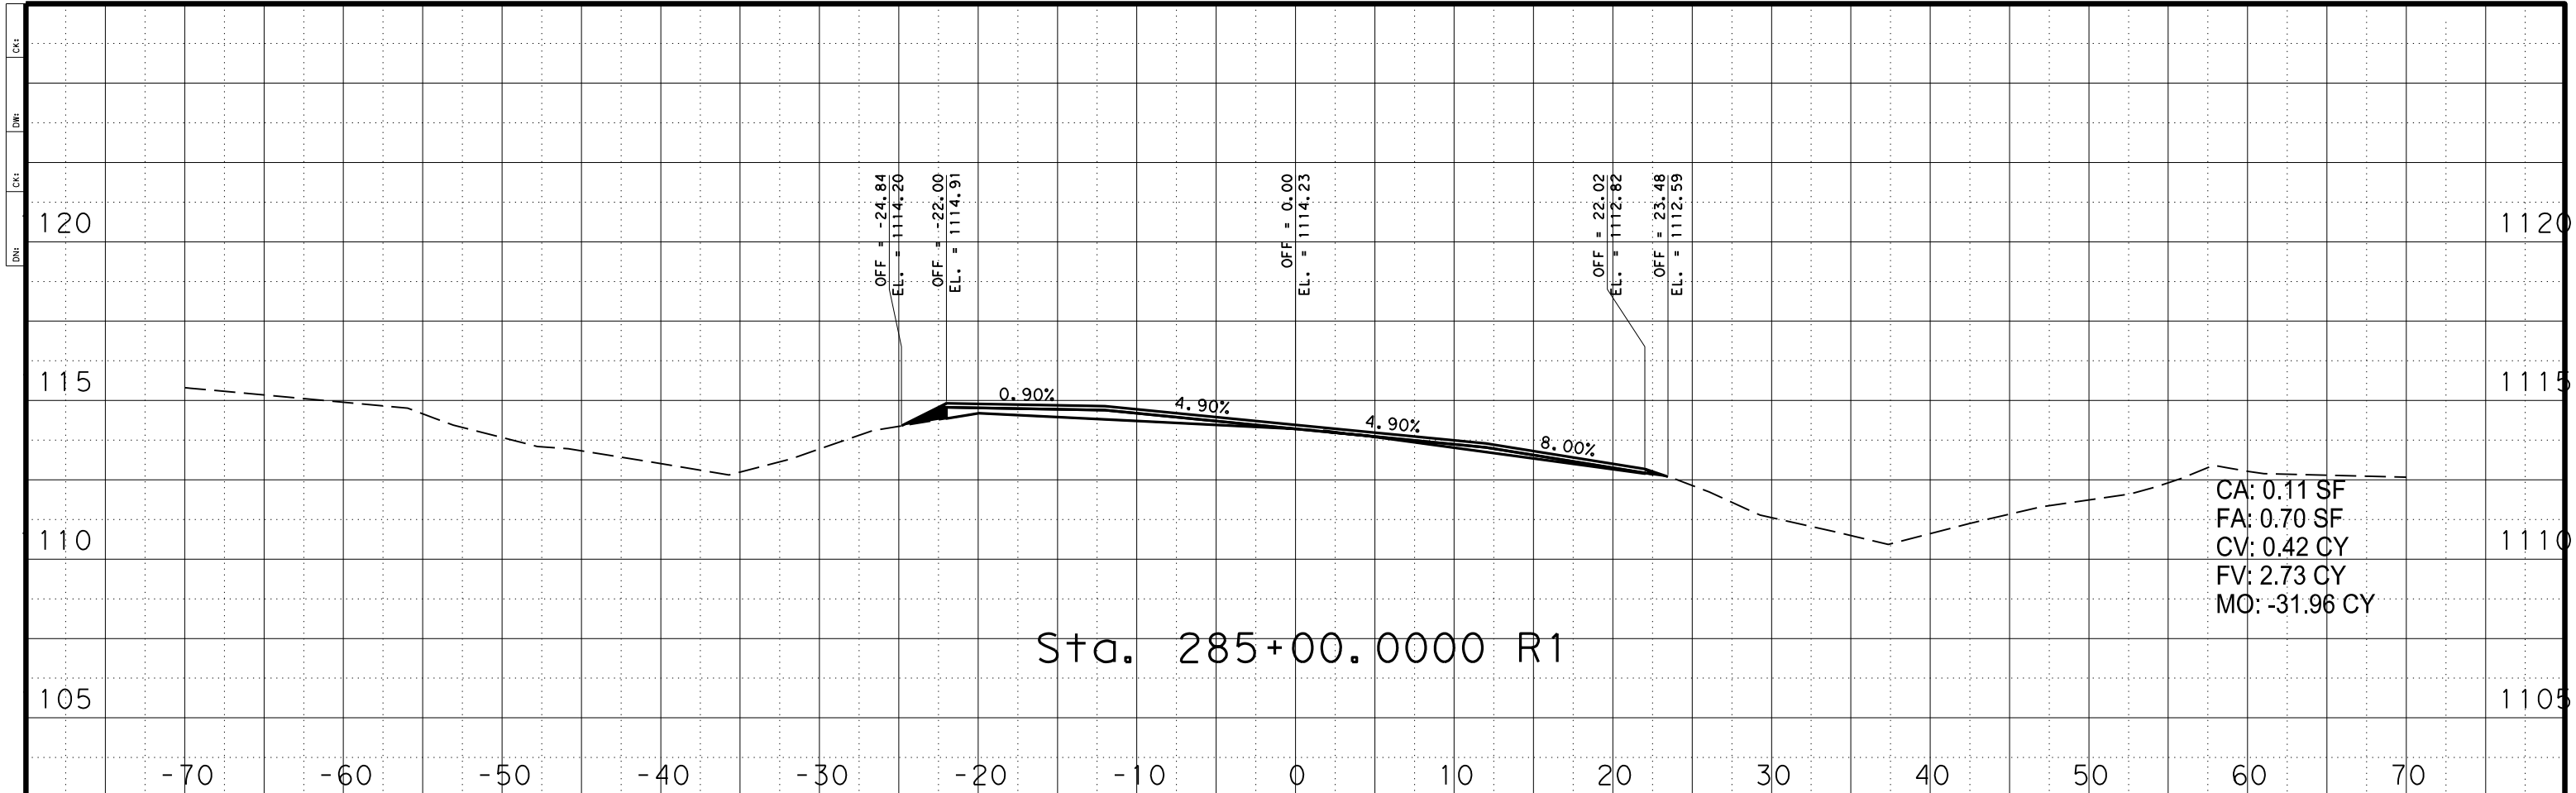


SHEET OF




CONT	SECT	JOB	HIGHWAY
0134	02	059	US 380
DIST	COUNTY	SHEET NO.	
WFS	YOUNG	\$AA\$	

DWG
CHK
DWF
CWT

DATE: 6/30/2021 2:32:43 PM
FILE: T:\WFSD\SGN\P\ions\0134-02\059\4 - Design\GEOPAK\Corr\idwr.dgn

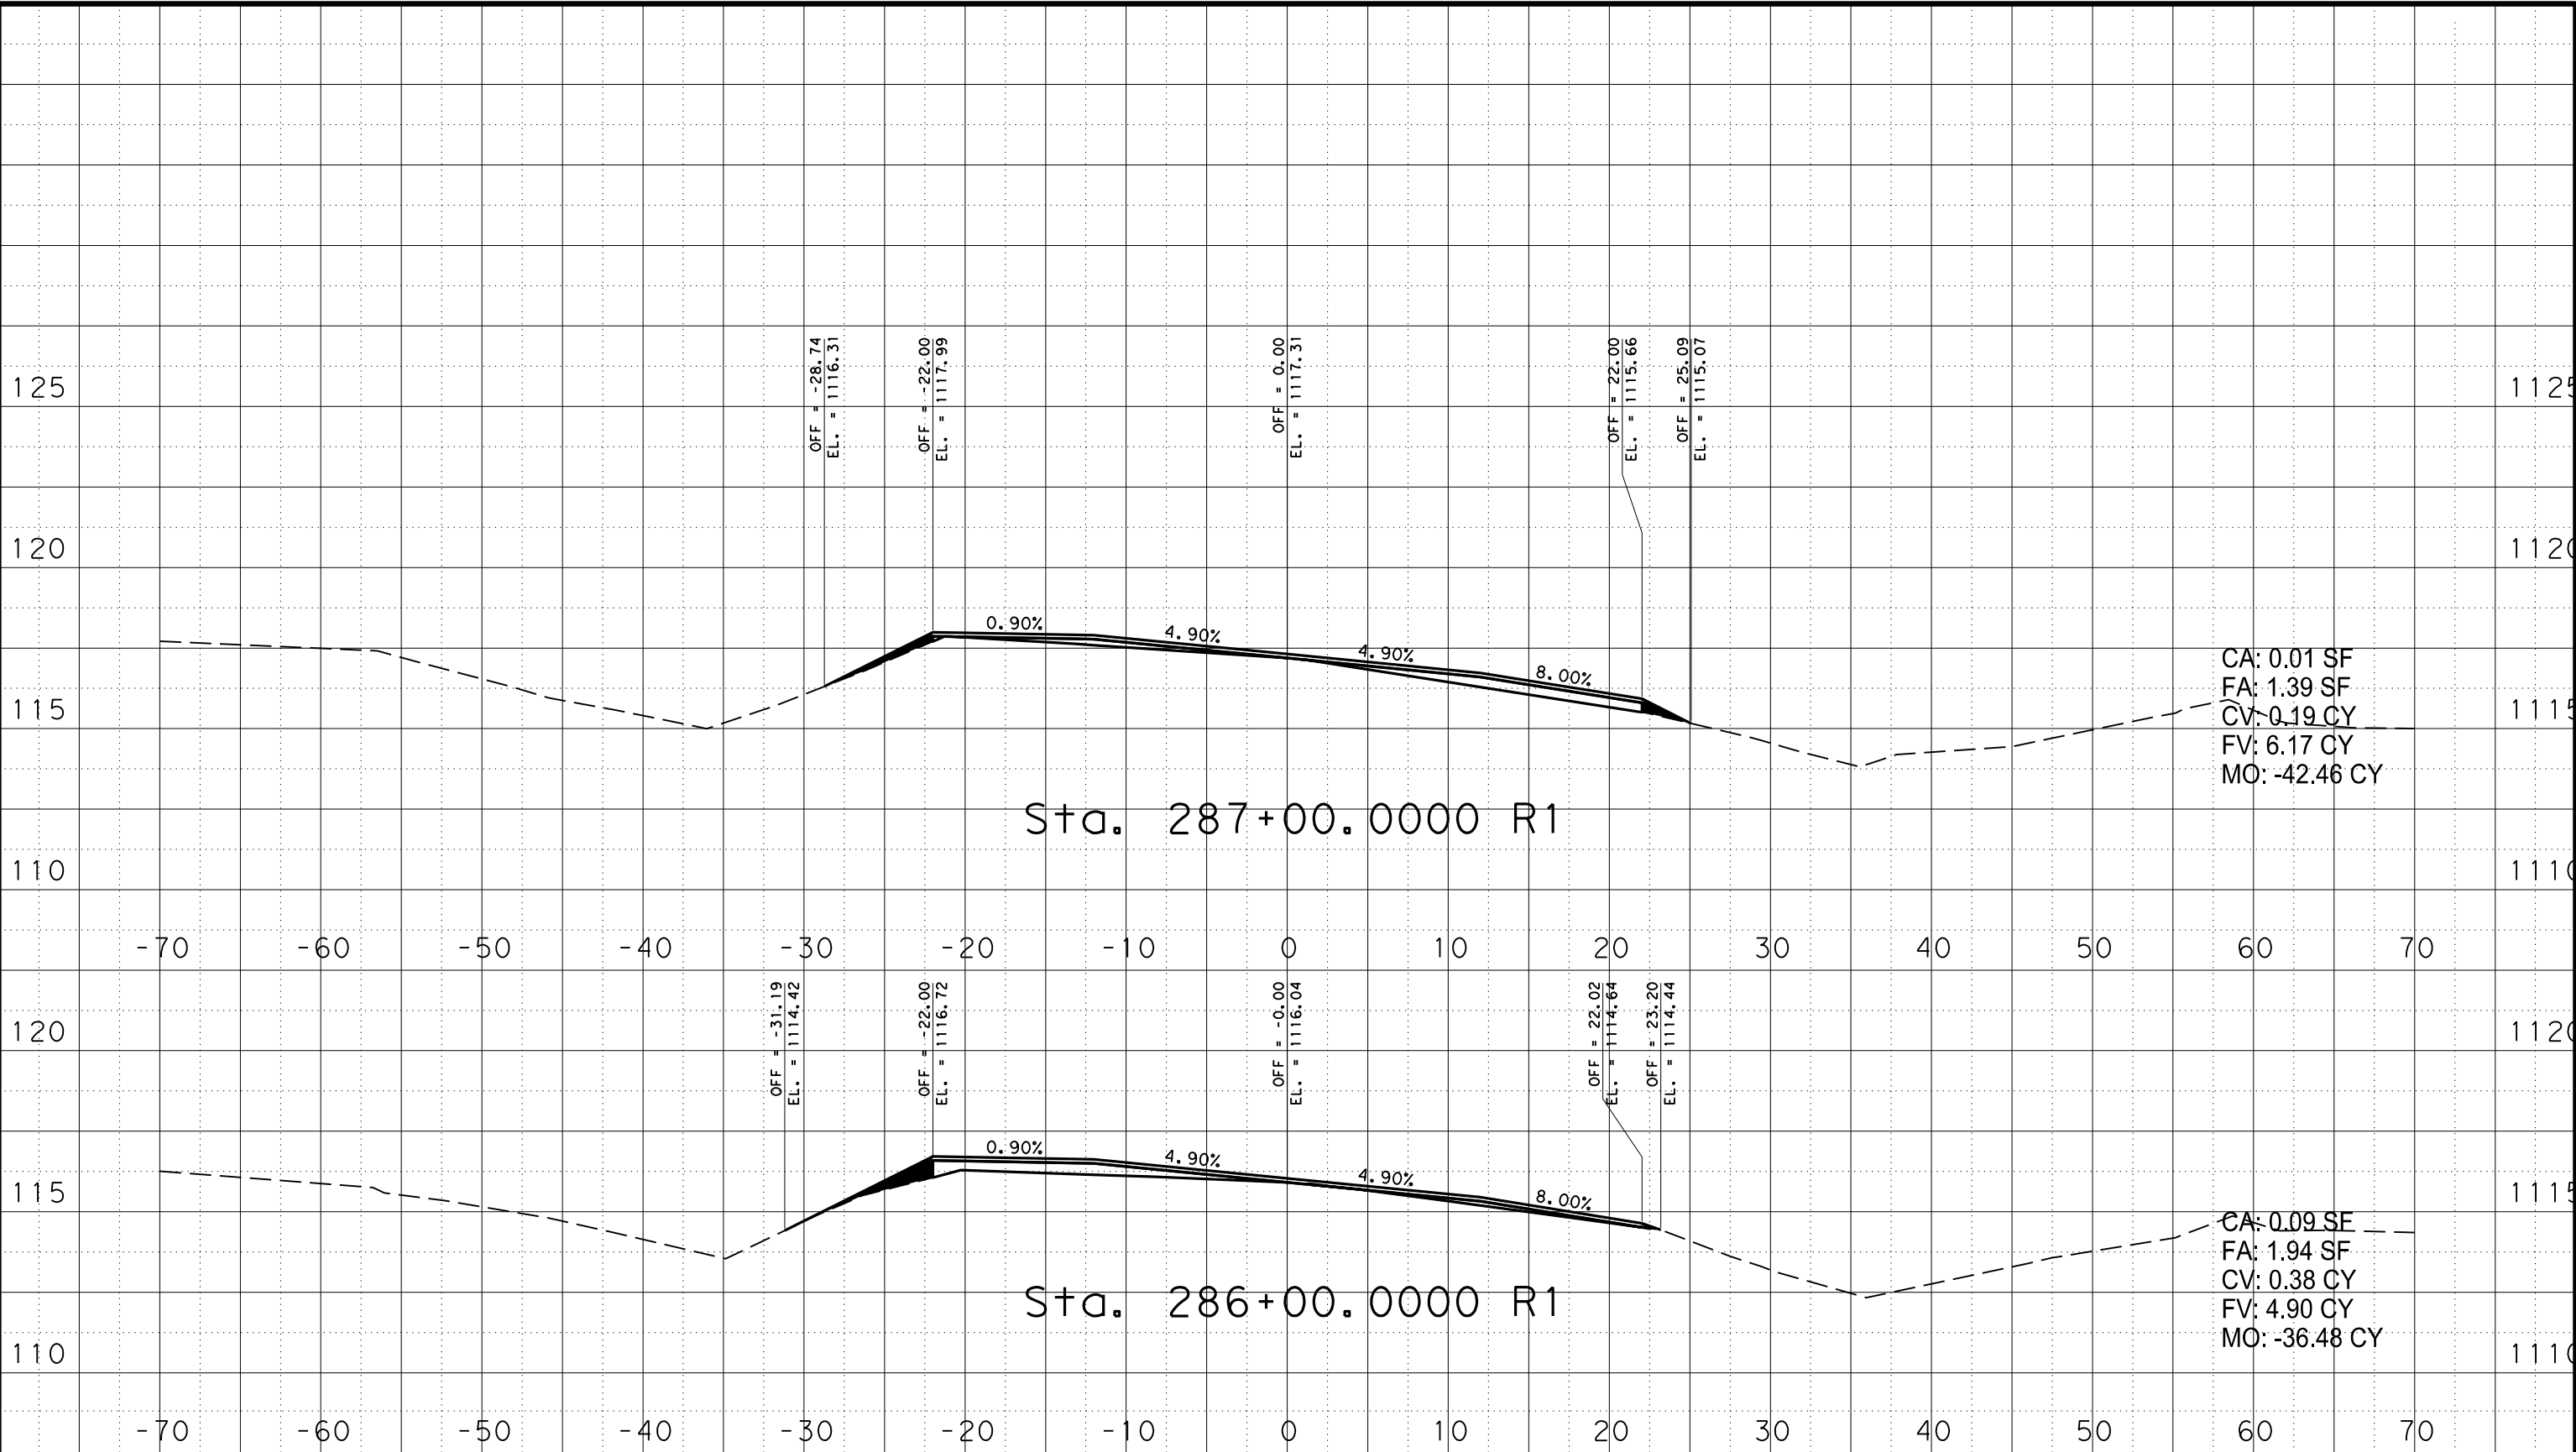


SHEET OF

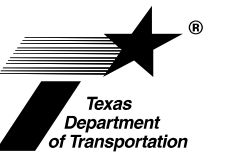

CONT	SECT	JOB	HIGHWAY
0134	02	059	US 380
DIST	COUNTY	SHEET NO.	
WFS	YOUNG	\$AA\$	

DWG: CKE
DWF: CKE
DGN: CKE

DATE: 6/30/2021 2:32:50 PM
FILE: T:\WFSD\SGN\P\0134-02\059\4 - Design\GEOPAK\Corridor.dgn

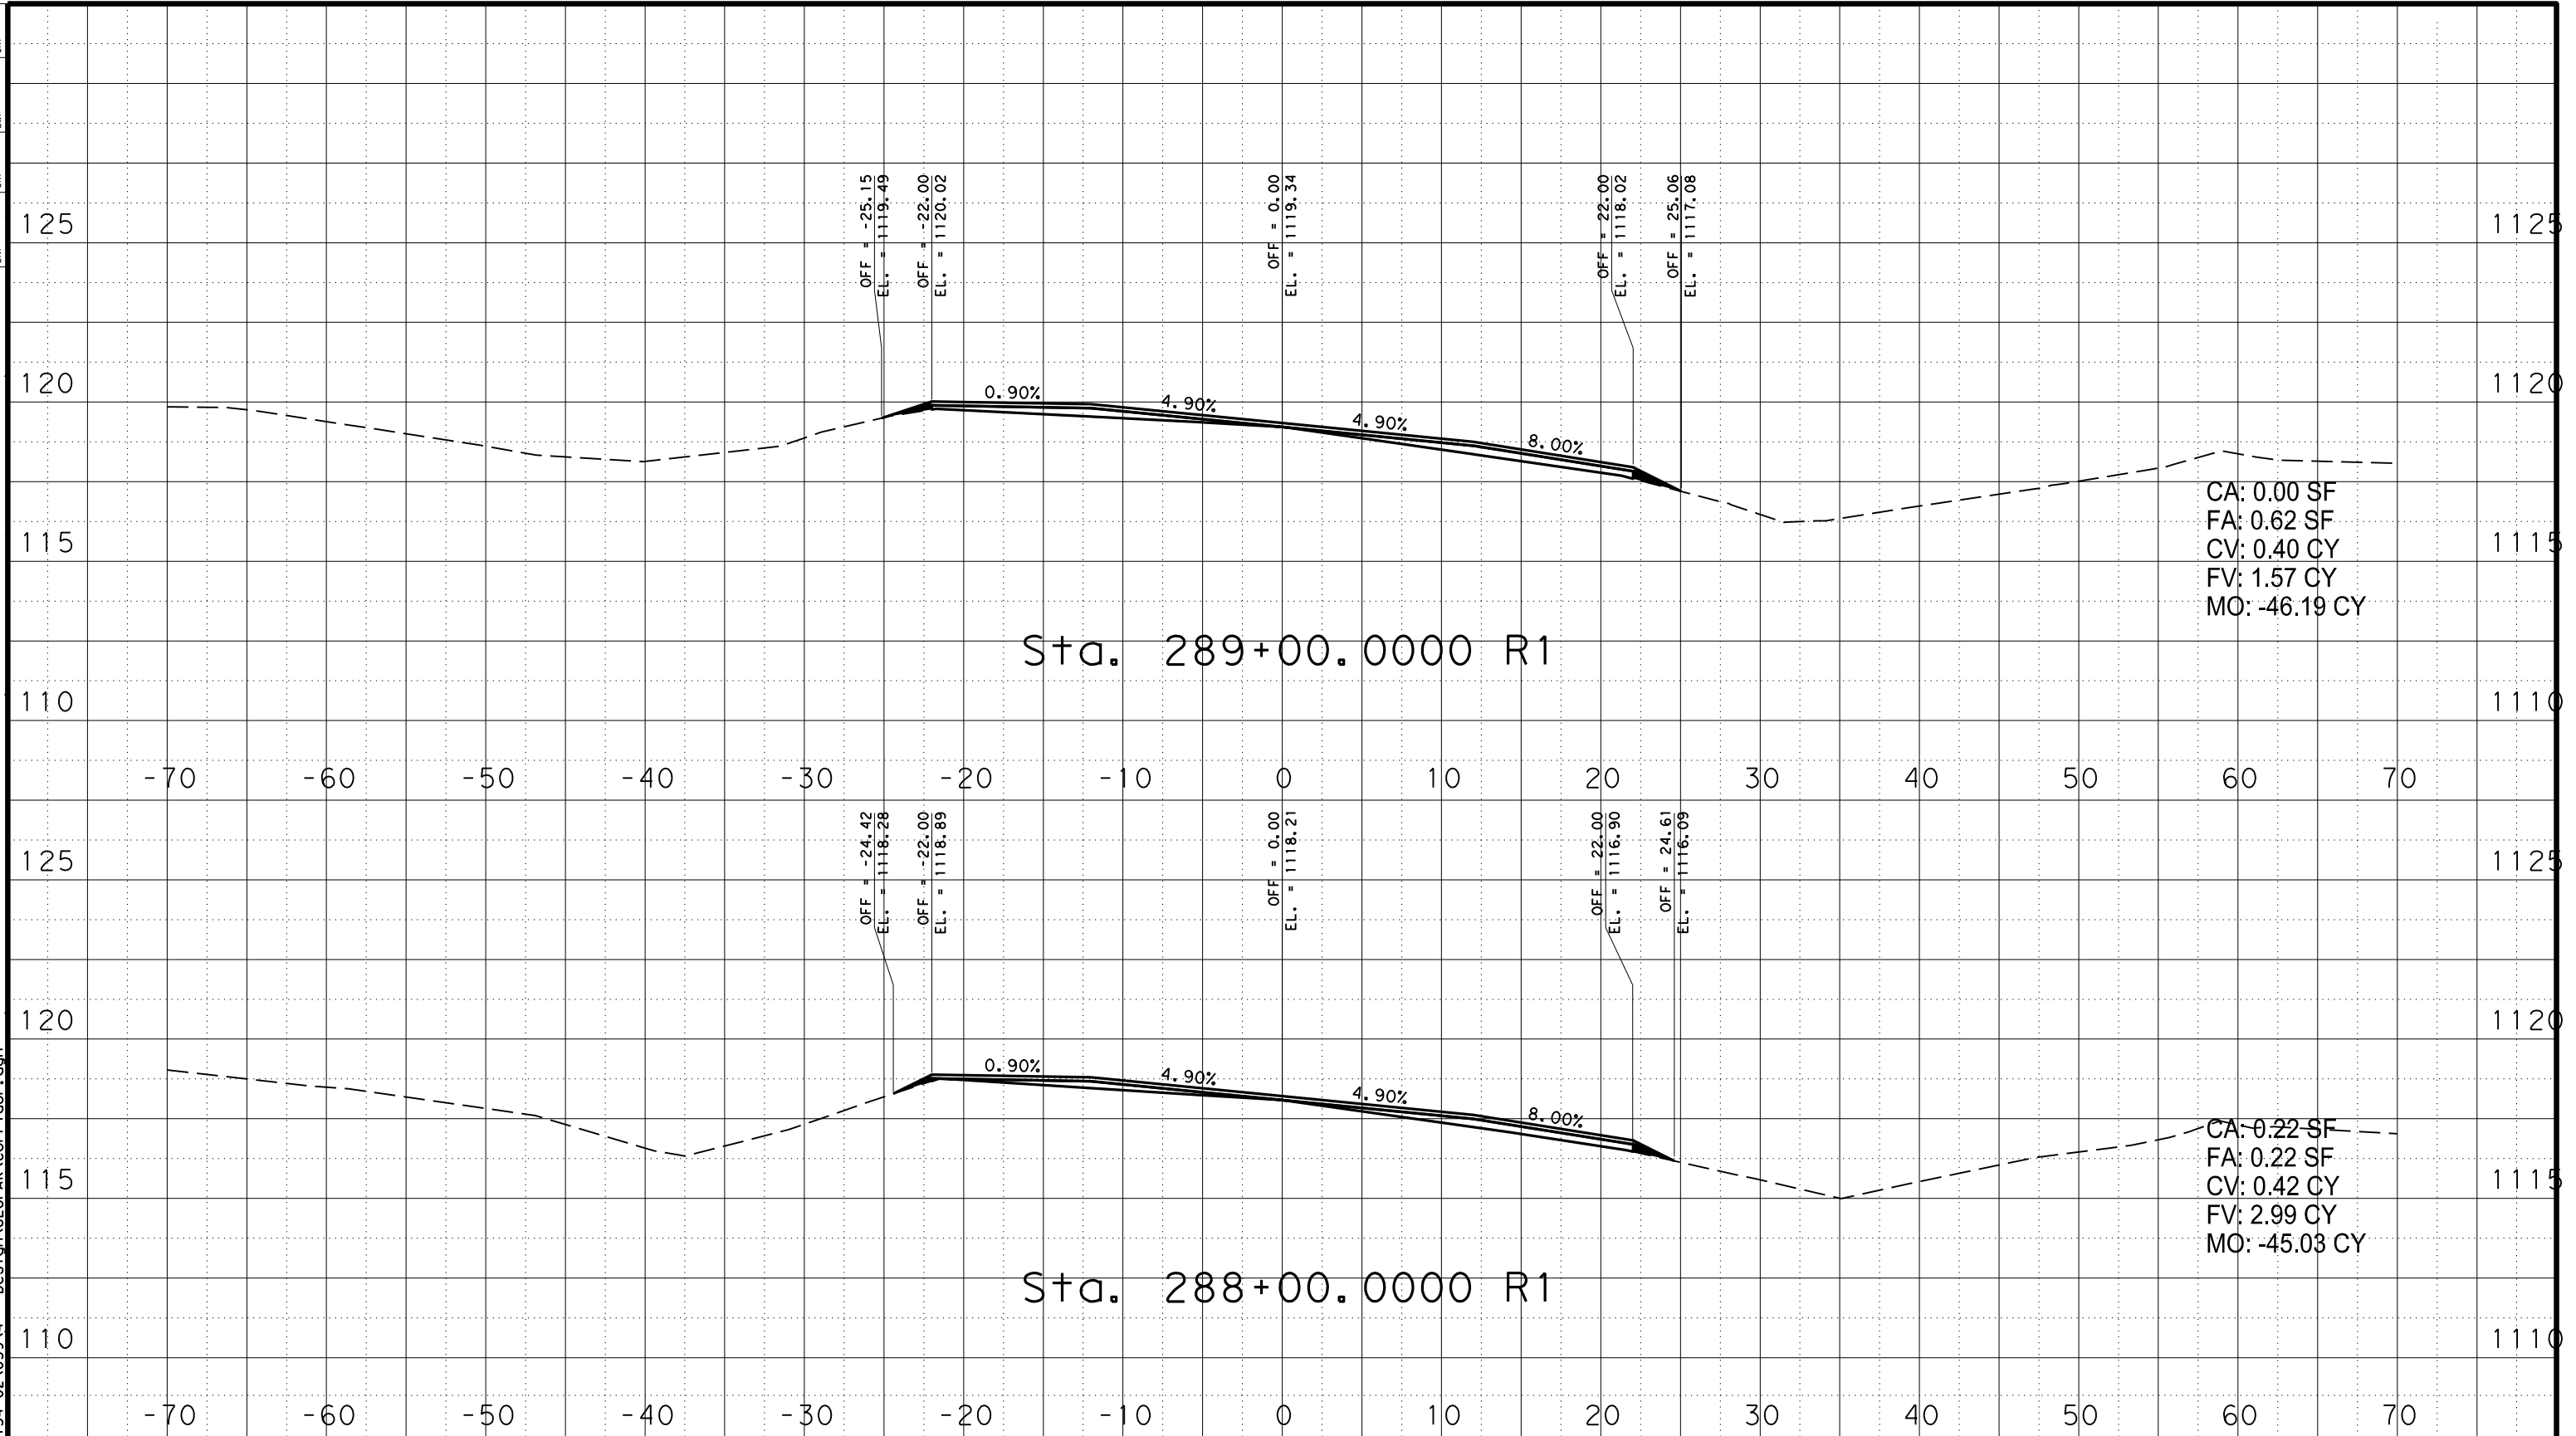


SHEET OF



CONT	SECT	JOB	HIGHWAY
0134	02	059	US 380
DIST	COUNTY	SHEET NO.	
WFS	YOUNG	\$AA\$	

DATE: 6/30/2021 2:32:55 PM
 FILE: T:\WFSD\SGN\P\Ions\0134-02\059\4 - Design\GEOPAK\Corridor.dgn

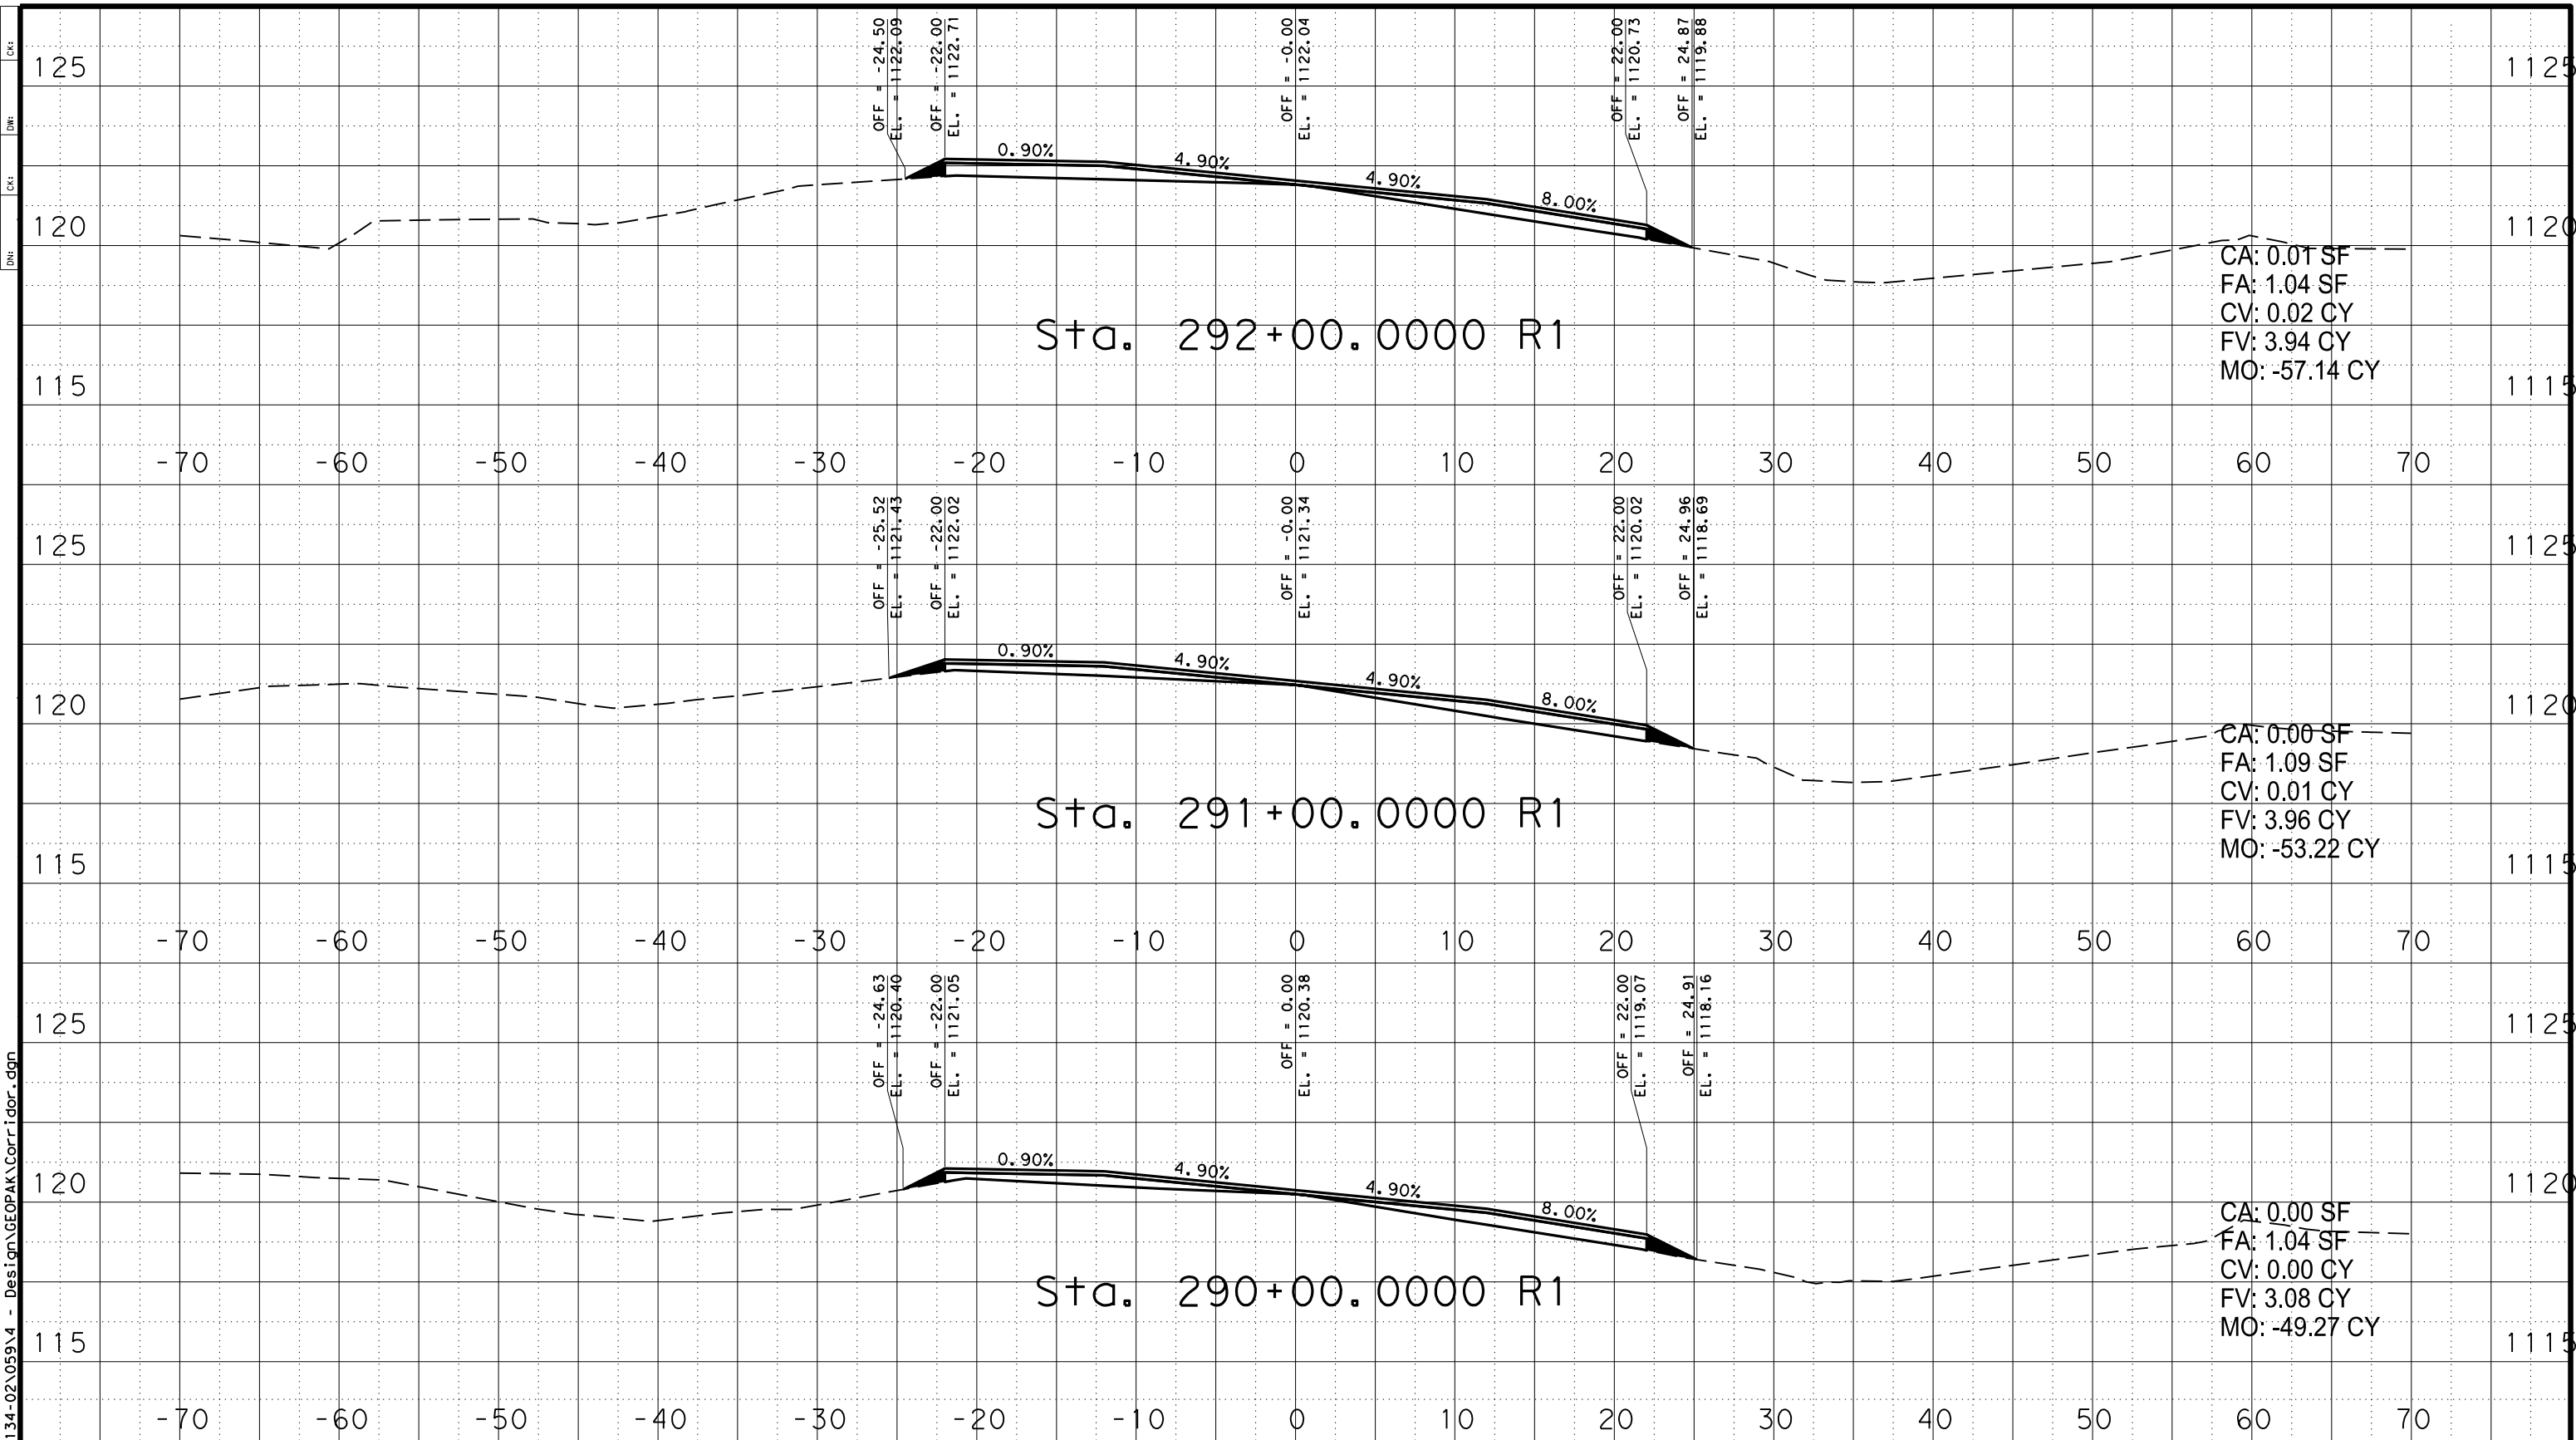


SHEET OF



CONT	SECT	JOB	HIGHWAY
0134	02	059	US 380
DIST	COUNTY	SHEET NO.	
WFS	YOUNG	\$AAS	


DATE: 6/30/2021 2:33:05 PM
 FILE: T:\WFSD\SGN\P\ions\0134-02\059\4 - Design\GEOPAK\Corridor.dgn

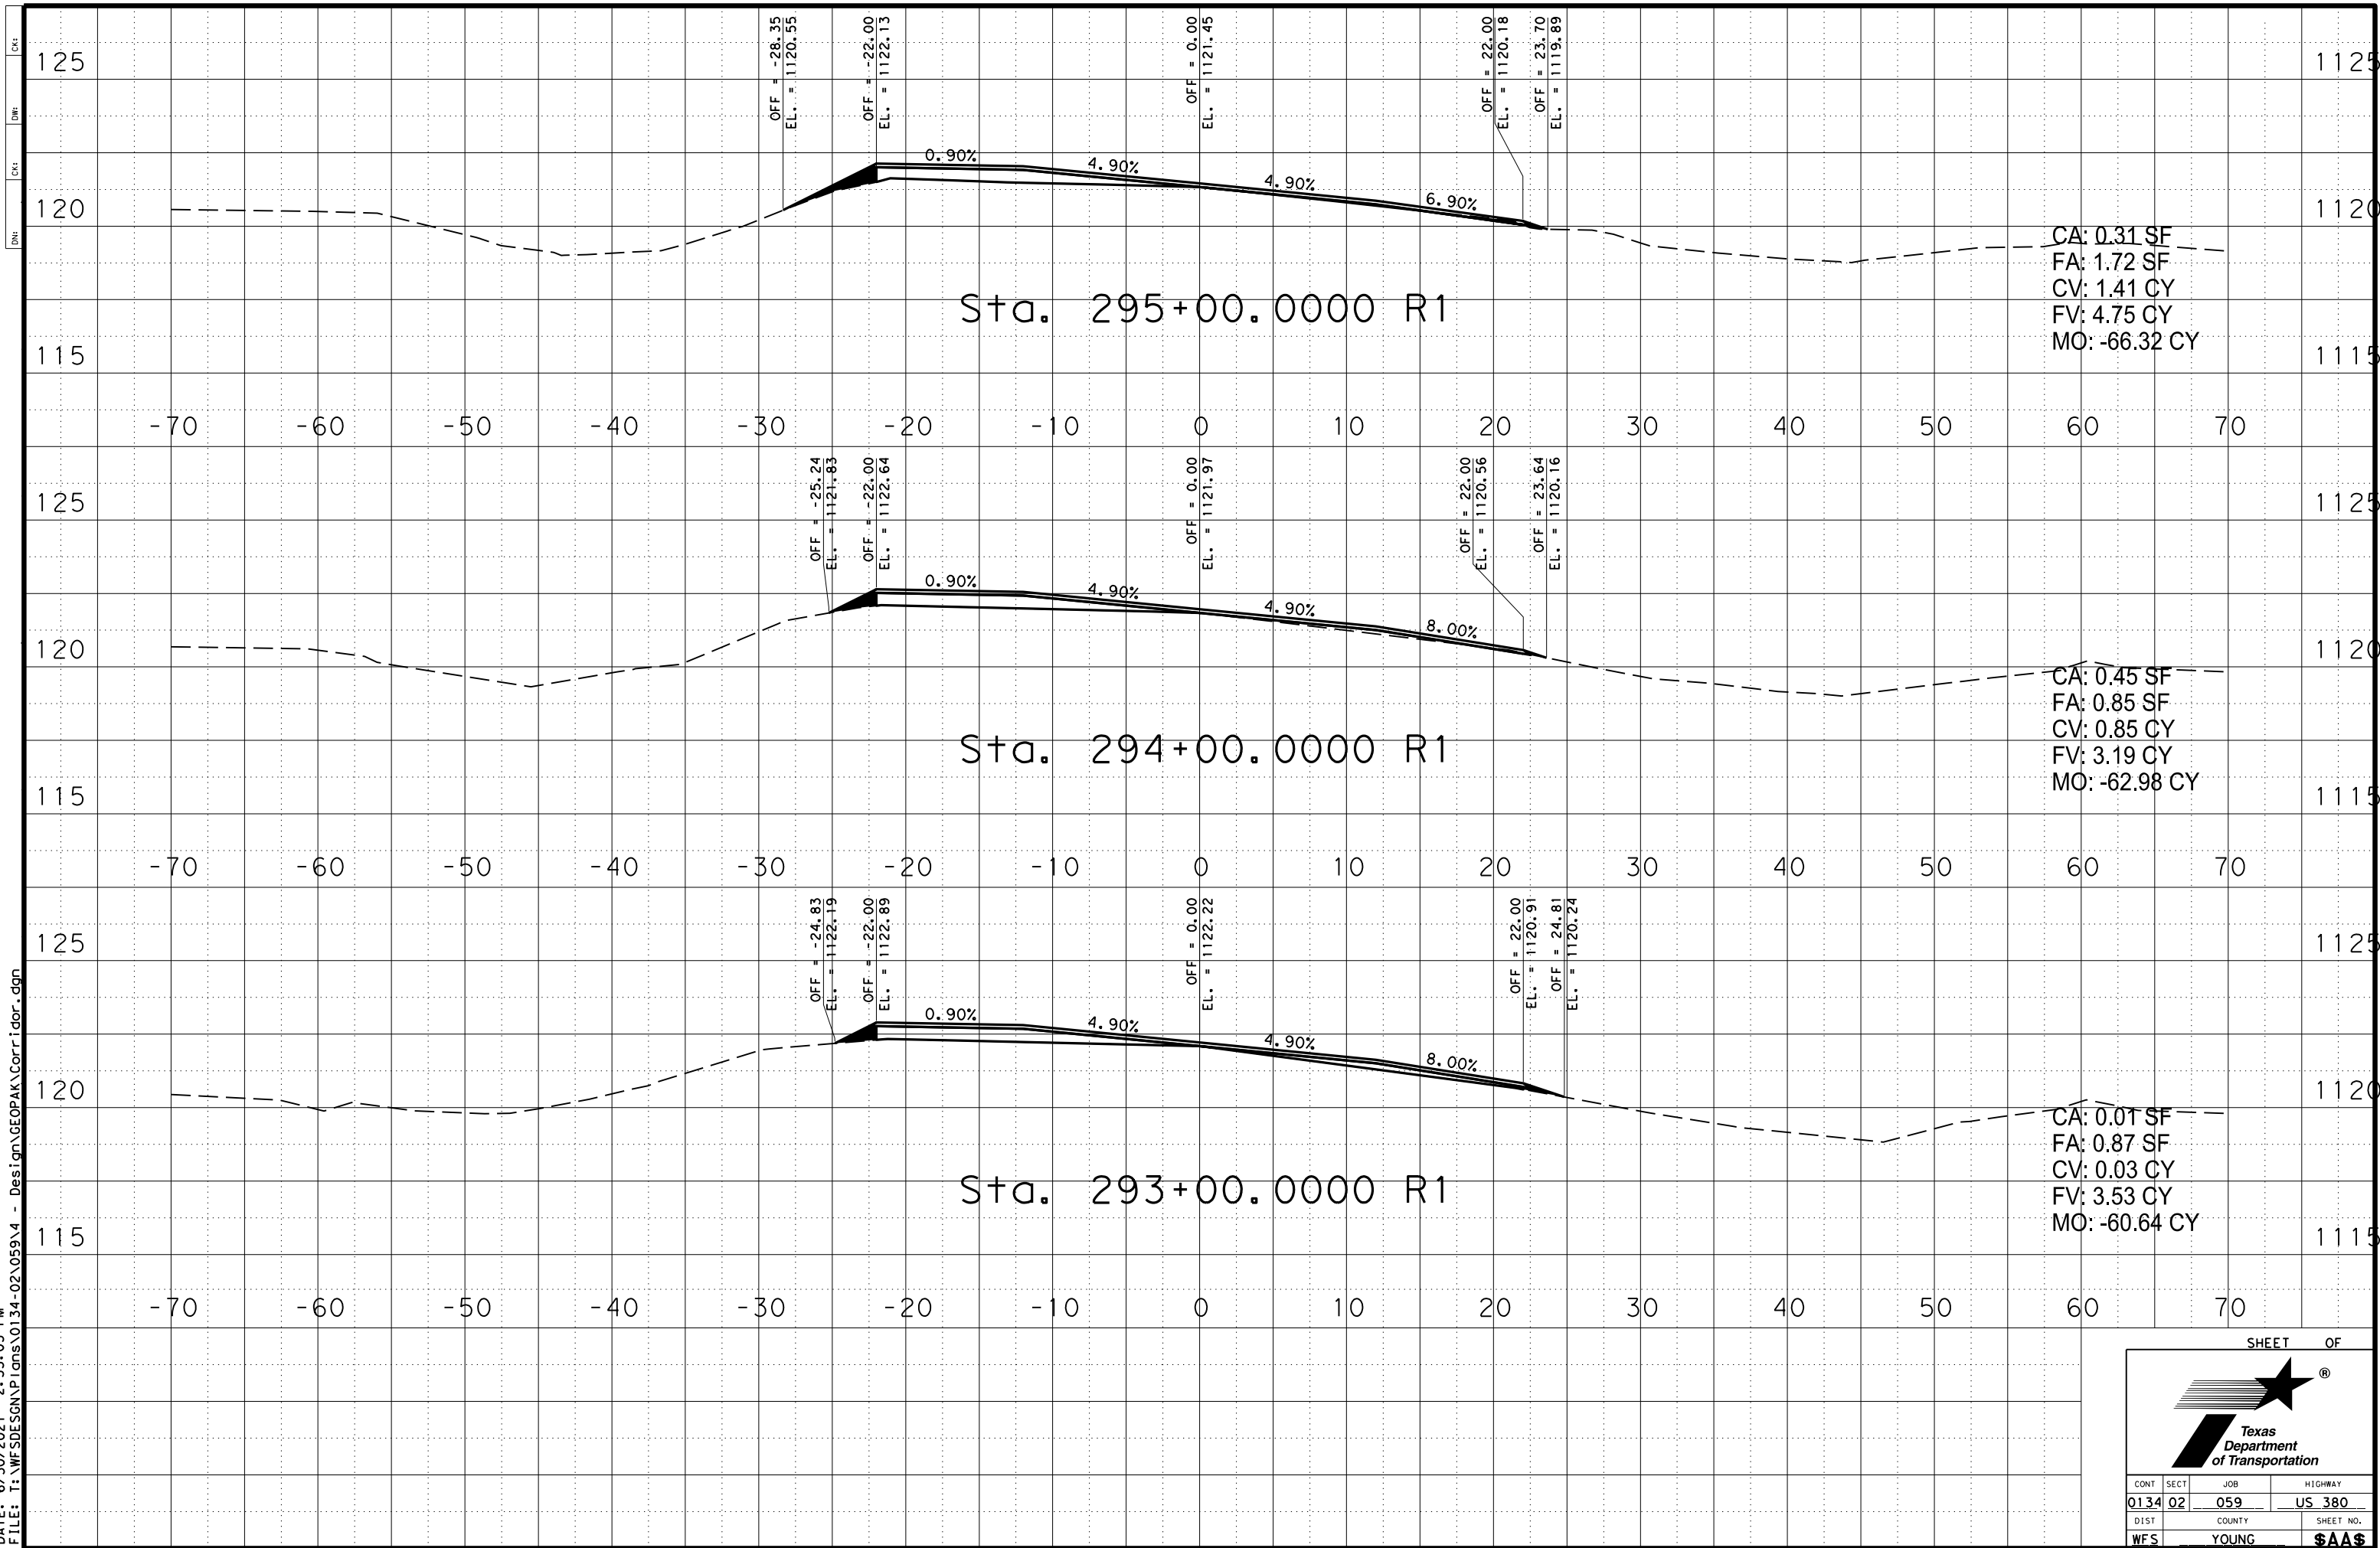


SHEET OF

CONT	SECT	JOB	HIGHWAY
0134	02	059	US 380
DIST	COUNTY	SHEET NO.	
WFS	YOUNG	\$AA\$	

DATE: 6/30/2021 2:33:11 PM
 FILE: T:\WFSD\SGN\P\ions\0134-02\059\4 - Design\GEOPAK\Corridor.dgn

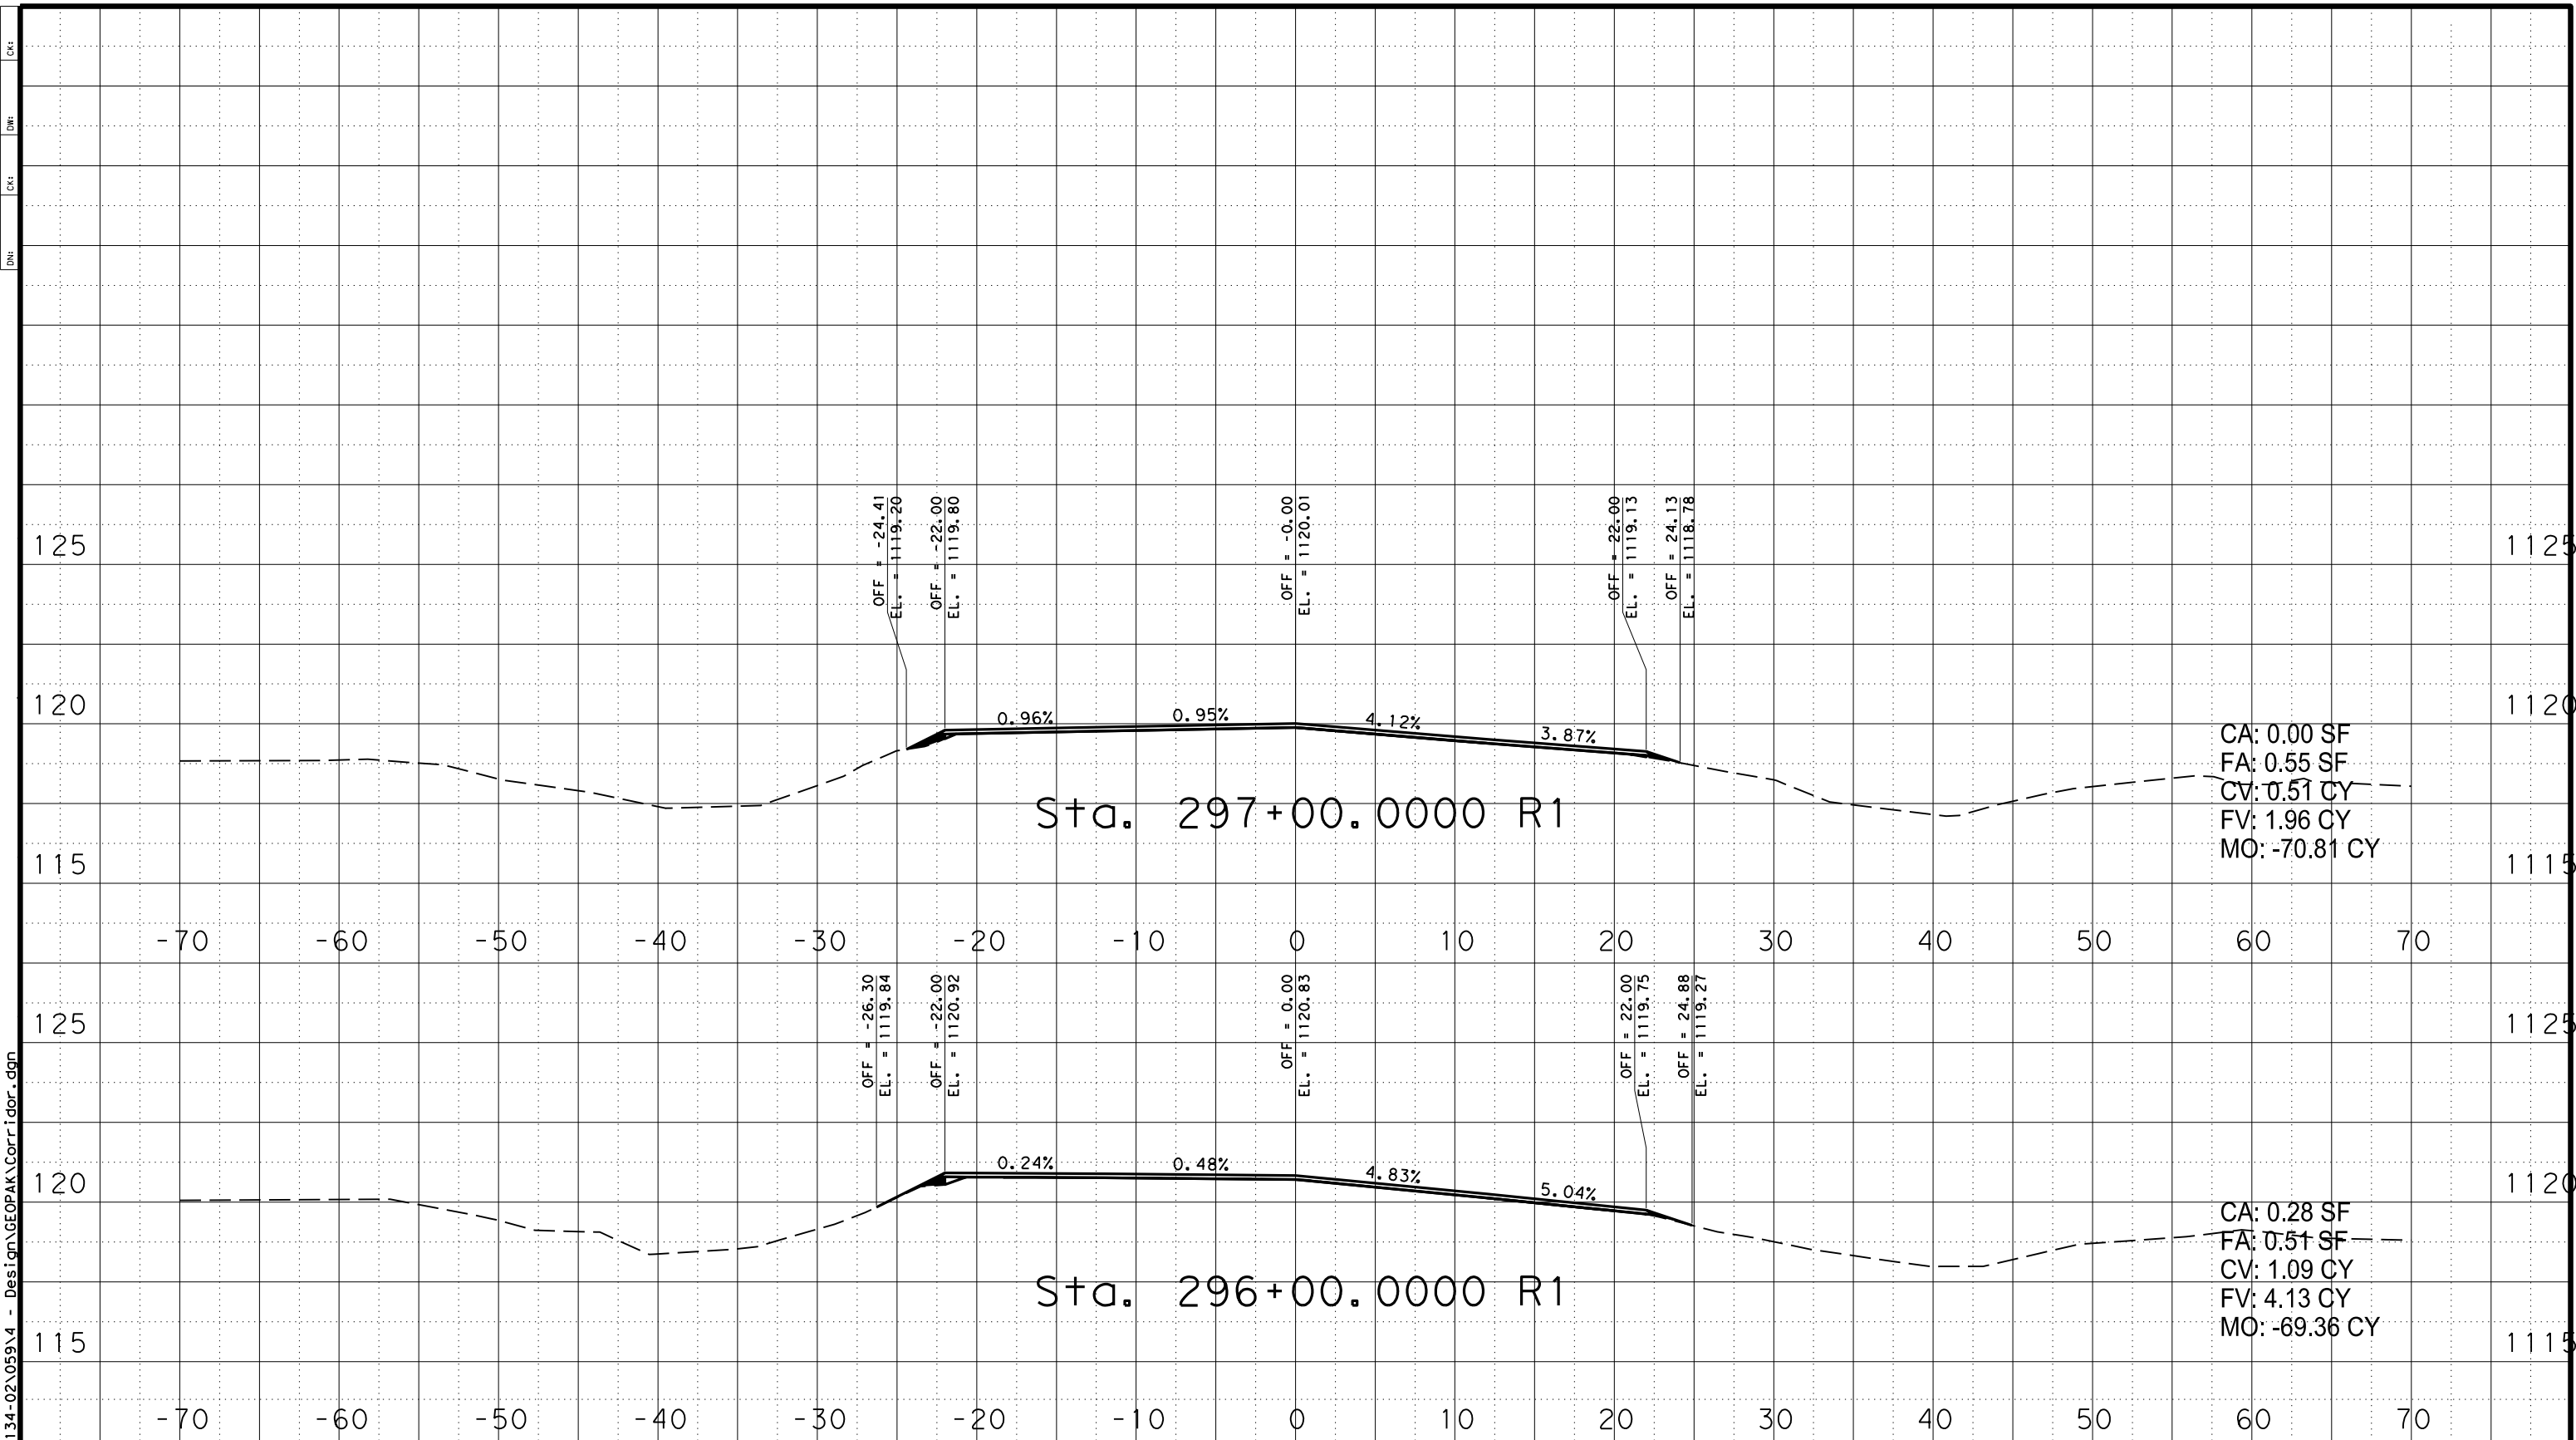


SHEET OF

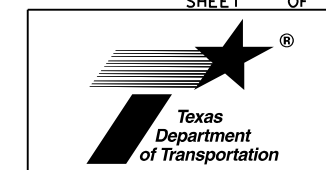

CONT	SECT	JOB	HIGHWAY
0134	02	059	US 380
DIST	COUNTY	SHEET NO.	
WFS	YOUNG	\$AAS	

DATE: 6/30/2021 2:33:17 PM
 FILE: T:\WFSD\SGN\PIGons\0134-02\059\4 - Design\GEOPAK\Corr\tdor.dgn

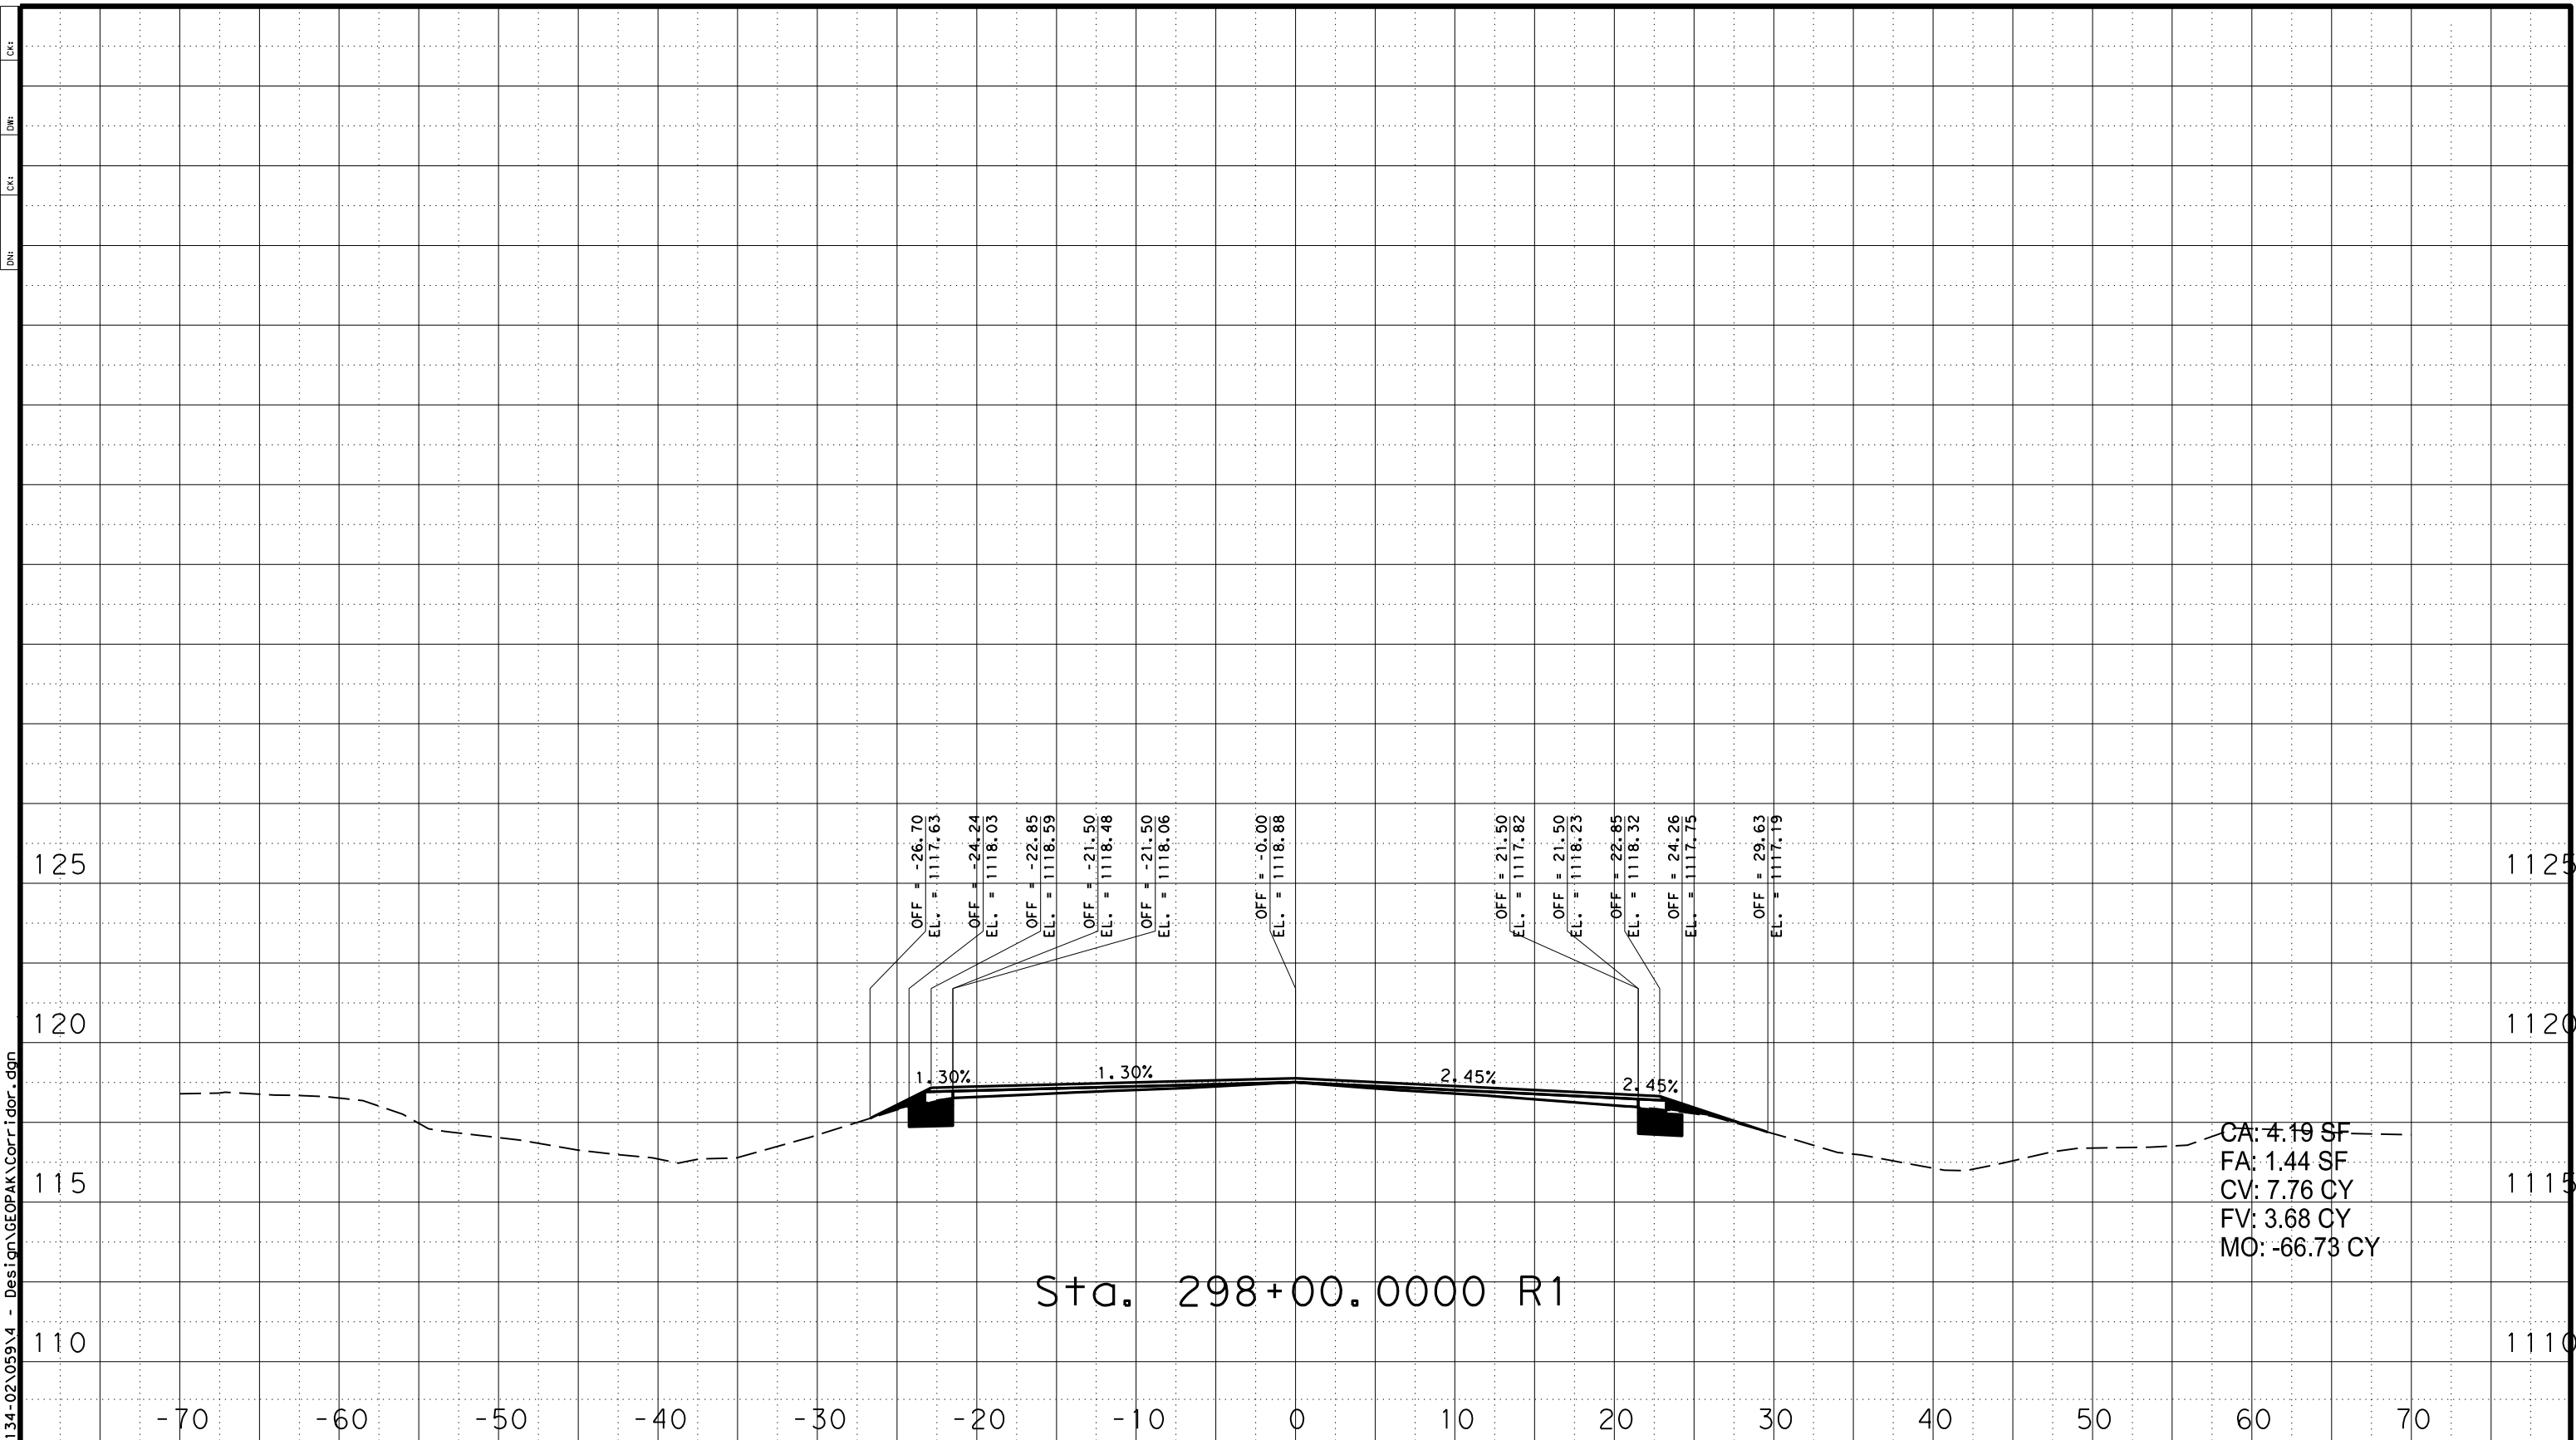

Sta. 298+00.0000 R1

CA: 4.19 SF
 FA: 1.44 SF
 CV: 7.76 CY
 FV: 3.68 CY
 MO: -66.73 CY

SHEET OF



CONT	SECT	JOB	HIGHWAY
0134	02	059	US 380
DIST	COUNTY	SHEET NO.	
WFS	YOUNG	\$AA\$	