
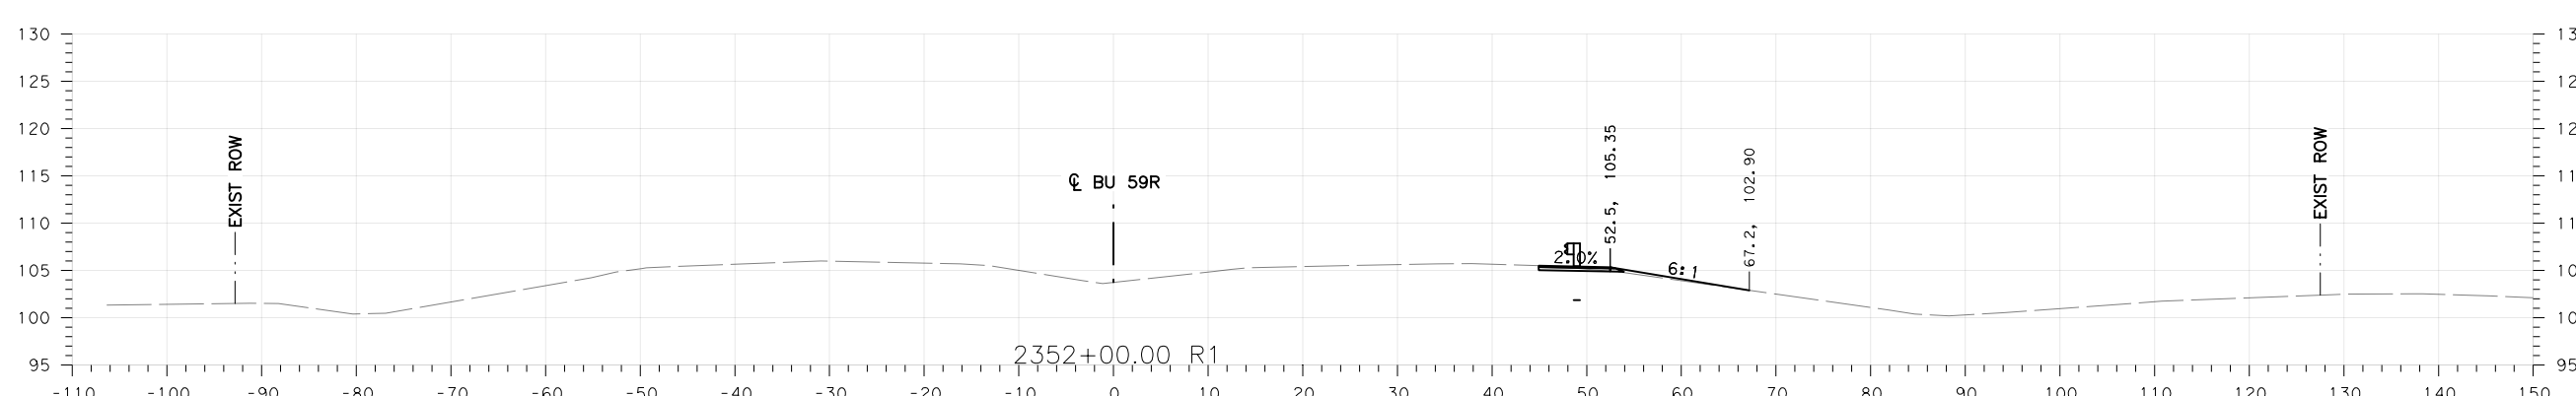
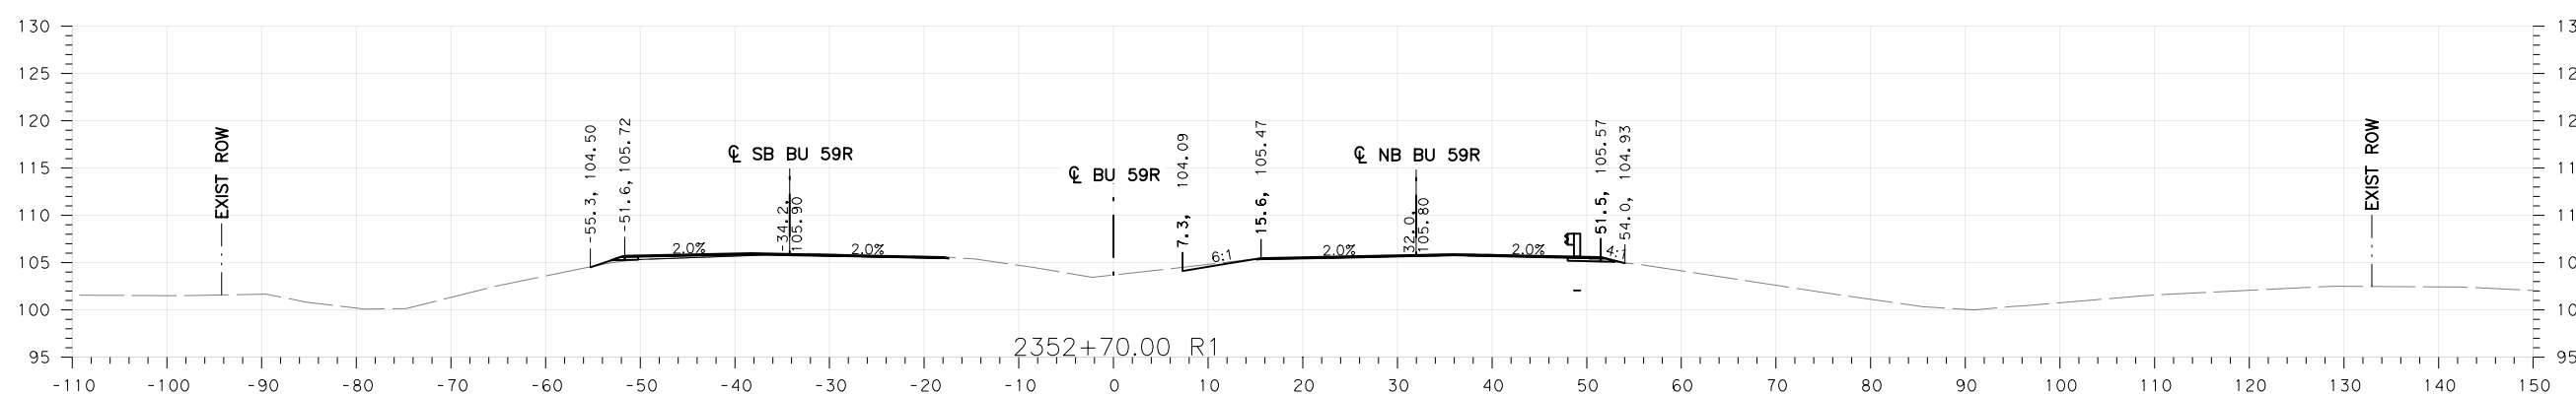
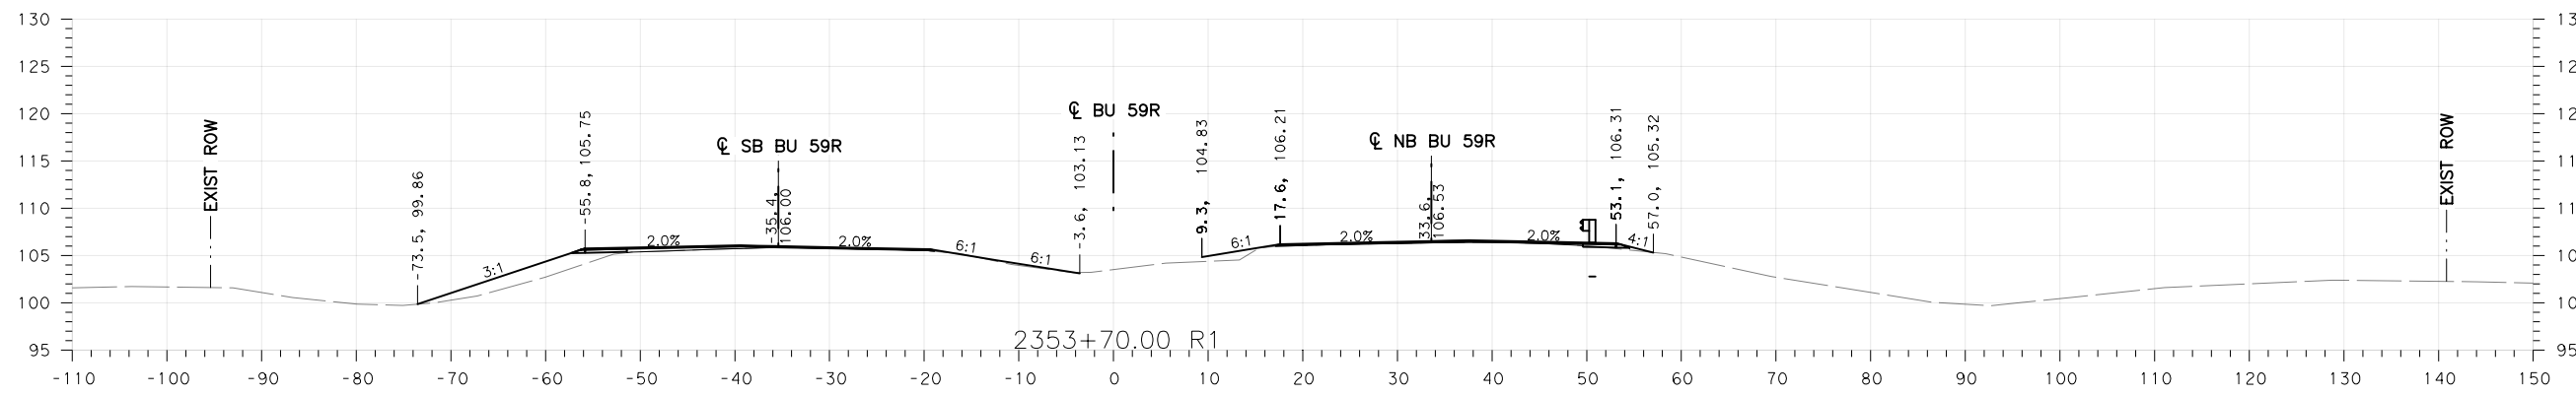


NOTES:

1. THE UTILITY INFORMATION SHOWN IS PROVIDED BY OTHERS AND IS REPRESENTATIVE. THIS INFORMATION WAS OBTAINED SOLELY FOR THE USE OF THE ENGINEERING DESIGN OF THE PROJECT. THE ACCURACY AND SUFFICIENCY OF THE INFORMATION SHOWN IS NOT GUARANTEED. THE CONTRACTOR SHALL FIELD VERIFY UTILITY LIMITS AND LOCATIONS PRIOR TO CONSTRUCTION.
2. VERTICAL LOCATION OF UTILITIES IS APPROXIMATE AND SHOULD BE FIELD VERIFIED PRIOR TO CONSTRUCTION.

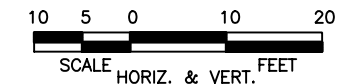

CSJ: 0089-10-030

BU 59R AT COLORADO RIVER RELIEF CROSS SECTIONS

SHEET 1 OF 3

Designed:	YP	FED. RD. DIV. NO.	STATE	FEDERAL AID PROJECT NO.			HIGHWAY NO.
Checked:	MDS	6	TEXAS				BU 59R
Drawn:	YP	DIST.	COUNTY	CONTROL NO.	SECTION NO.	JOB NO.	SHEET NO.
Checked:	MDS	YKM	WHARTON	0089	10	030	

9/26/2023







TEXAS REGISTERED ENGINEERING FIRM F-204



NOTES:

1. THE UTILITY INFORMATION SHOWN IS PROVIDED BY OTHERS AND IS REPRESENTATIVE. THIS INFORMATION WAS OBTAINED SOLELY FOR THE USE OF THE ENGINEERING DESIGN OF THE PROJECT. THE ACCURACY AND SUFFICIENCY OF THE INFORMATION SHOWN IS NOT GUARANTEED. THE CONTRACTOR SHALL FIELD VERIFY UTILITY LIMITS AND LOCATIONS PRIOR TO CONSTRUCTION.
2. VERTICAL LOCATION OF UTILITIES IS APPROXIMATE AND SHOULD BE FIELD VERIFIED PRIOR TO CONSTRUCTION.

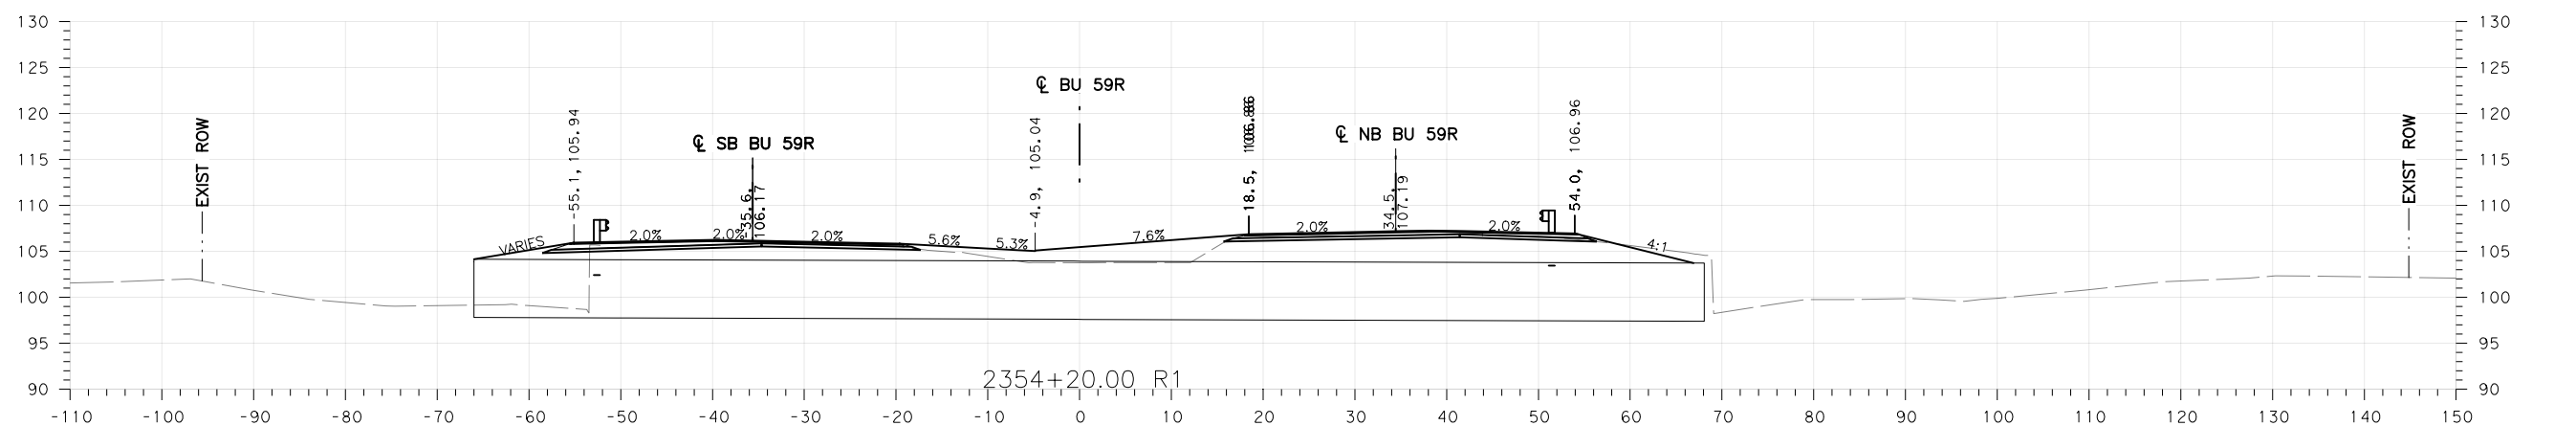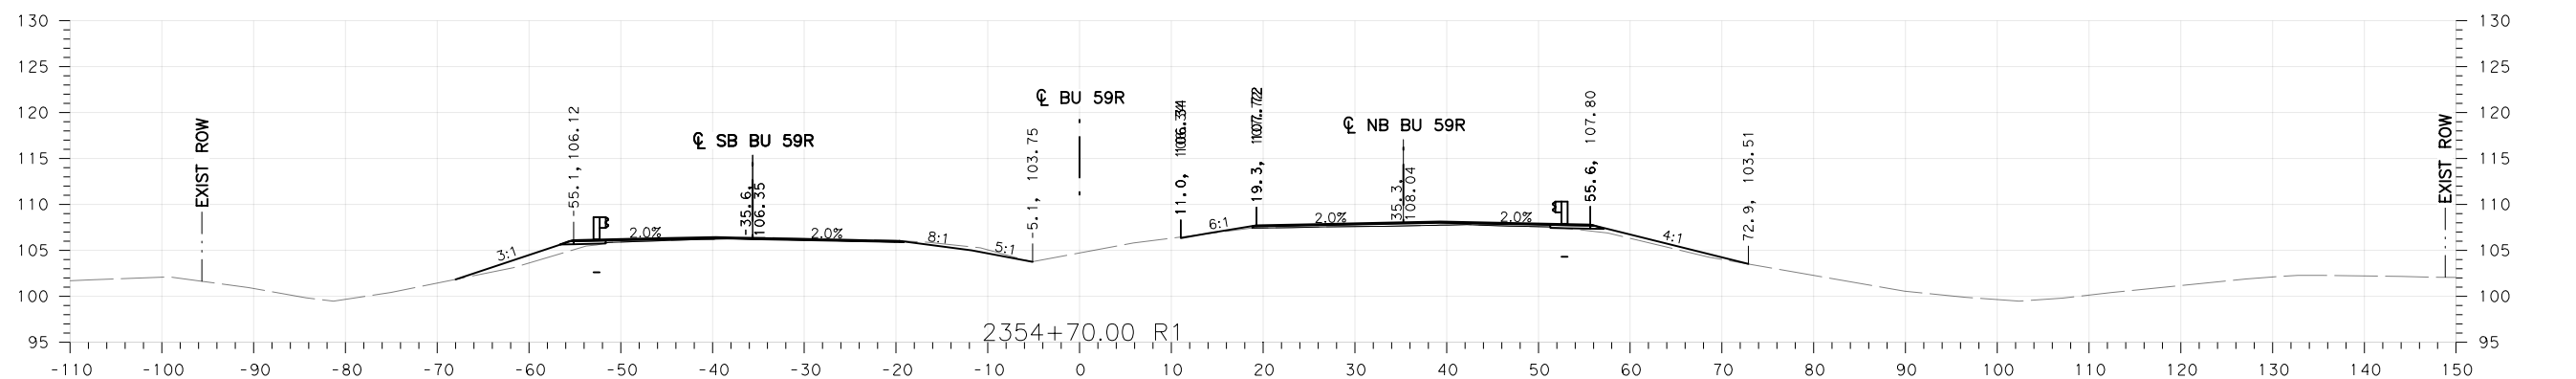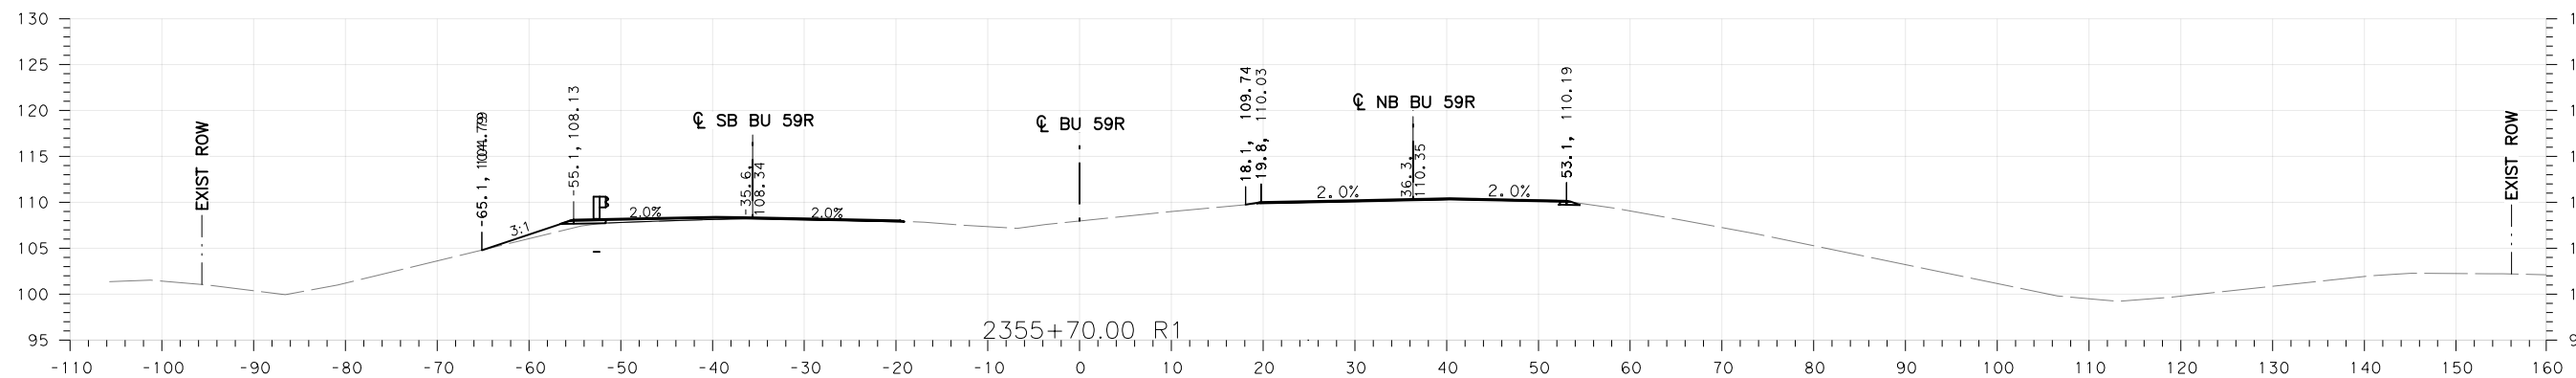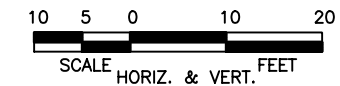

CSJ: 0089-10-030

BU 59R AT COLORADO RIVER RELIEF CROSS SECTIONS

SHEET 2 OF 3

Designed:	YP	FED. RD. DIV. NO.	STATE	FEDERAL AID PROJECT NO.			HIGHWAY NO.
Checked:	MDS	6	TEXAS				BU 59R
Drawn:	YP	DIST.	COUNTY	CONTROL NO.	SECTION NO.	JOB NO.	SHEET NO.
Checked:	MDS	YKM	WHARTON	0089	10	030	

9/26/2023





TEXAS REGISTERED ENGINEERING FIRM F-204



NOTES:

1. THE UTILITY INFORMATION SHOWN IS PROVIDED BY OTHERS AND IS REPRESENTATIVE. THIS INFORMATION WAS OBTAINED SOLELY FOR THE USE OF THE ENGINEERING DESIGN OF THE PROJECT. THE ACCURACY AND SUFFICIENCY OF THE INFORMATION SHOWN IS NOT GUARANTEED. THE CONTRACTOR SHALL FIELD VERIFY UTILITY LIMITS AND LOCATIONS PRIOR TO CONSTRUCTION.
2. VERTICAL LOCATION OF UTILITIES IS APPROXIMATE AND SHOULD BE FIELD VERIFIED PRIOR TO CONSTRUCTION.

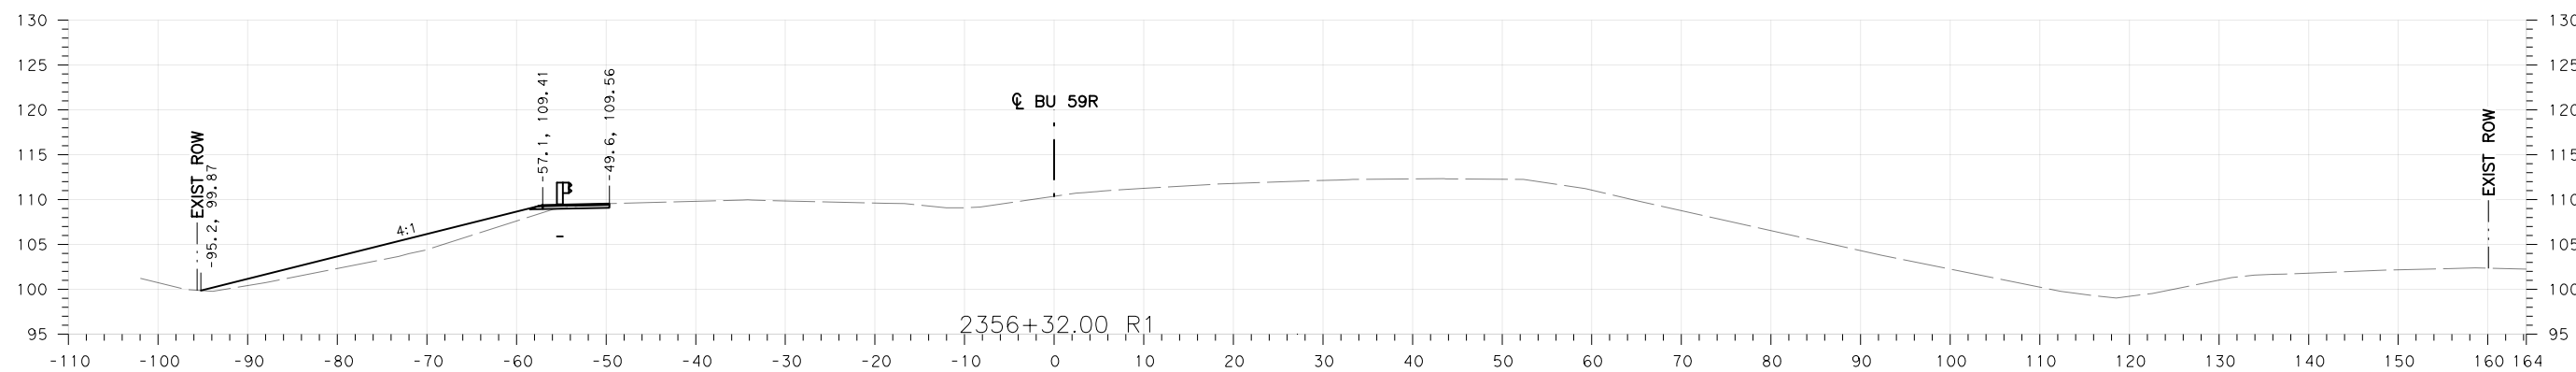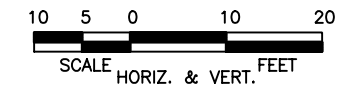

9/26/2023



TEXAS REGISTERED
ENGINEERING FIRM
F-204



CSJ: 0089-10-030
BU 59R AT COLORADO RIVER RELIEF CROSS SECTIONS

SHEET 3 OF 3

Designed:	YP	FED. RD. DIV. NO.	STATE	FEDERAL AID PROJECT NO.			HIGHWAY NO.
Checked:	MDS	6	TEXAS				BU 59R
Drawn:	YP	DIST.	COUNTY	CONTROL NO.	SECTION NO.	JOB NO.	SHEET NO.
Checked:	MDS	YKM	WHARTON	0089	10	030	