

34" (17" half scale)

2"

31 1/2"


1/2"

1/2"

21"

22" (11" half scale)

1/2"

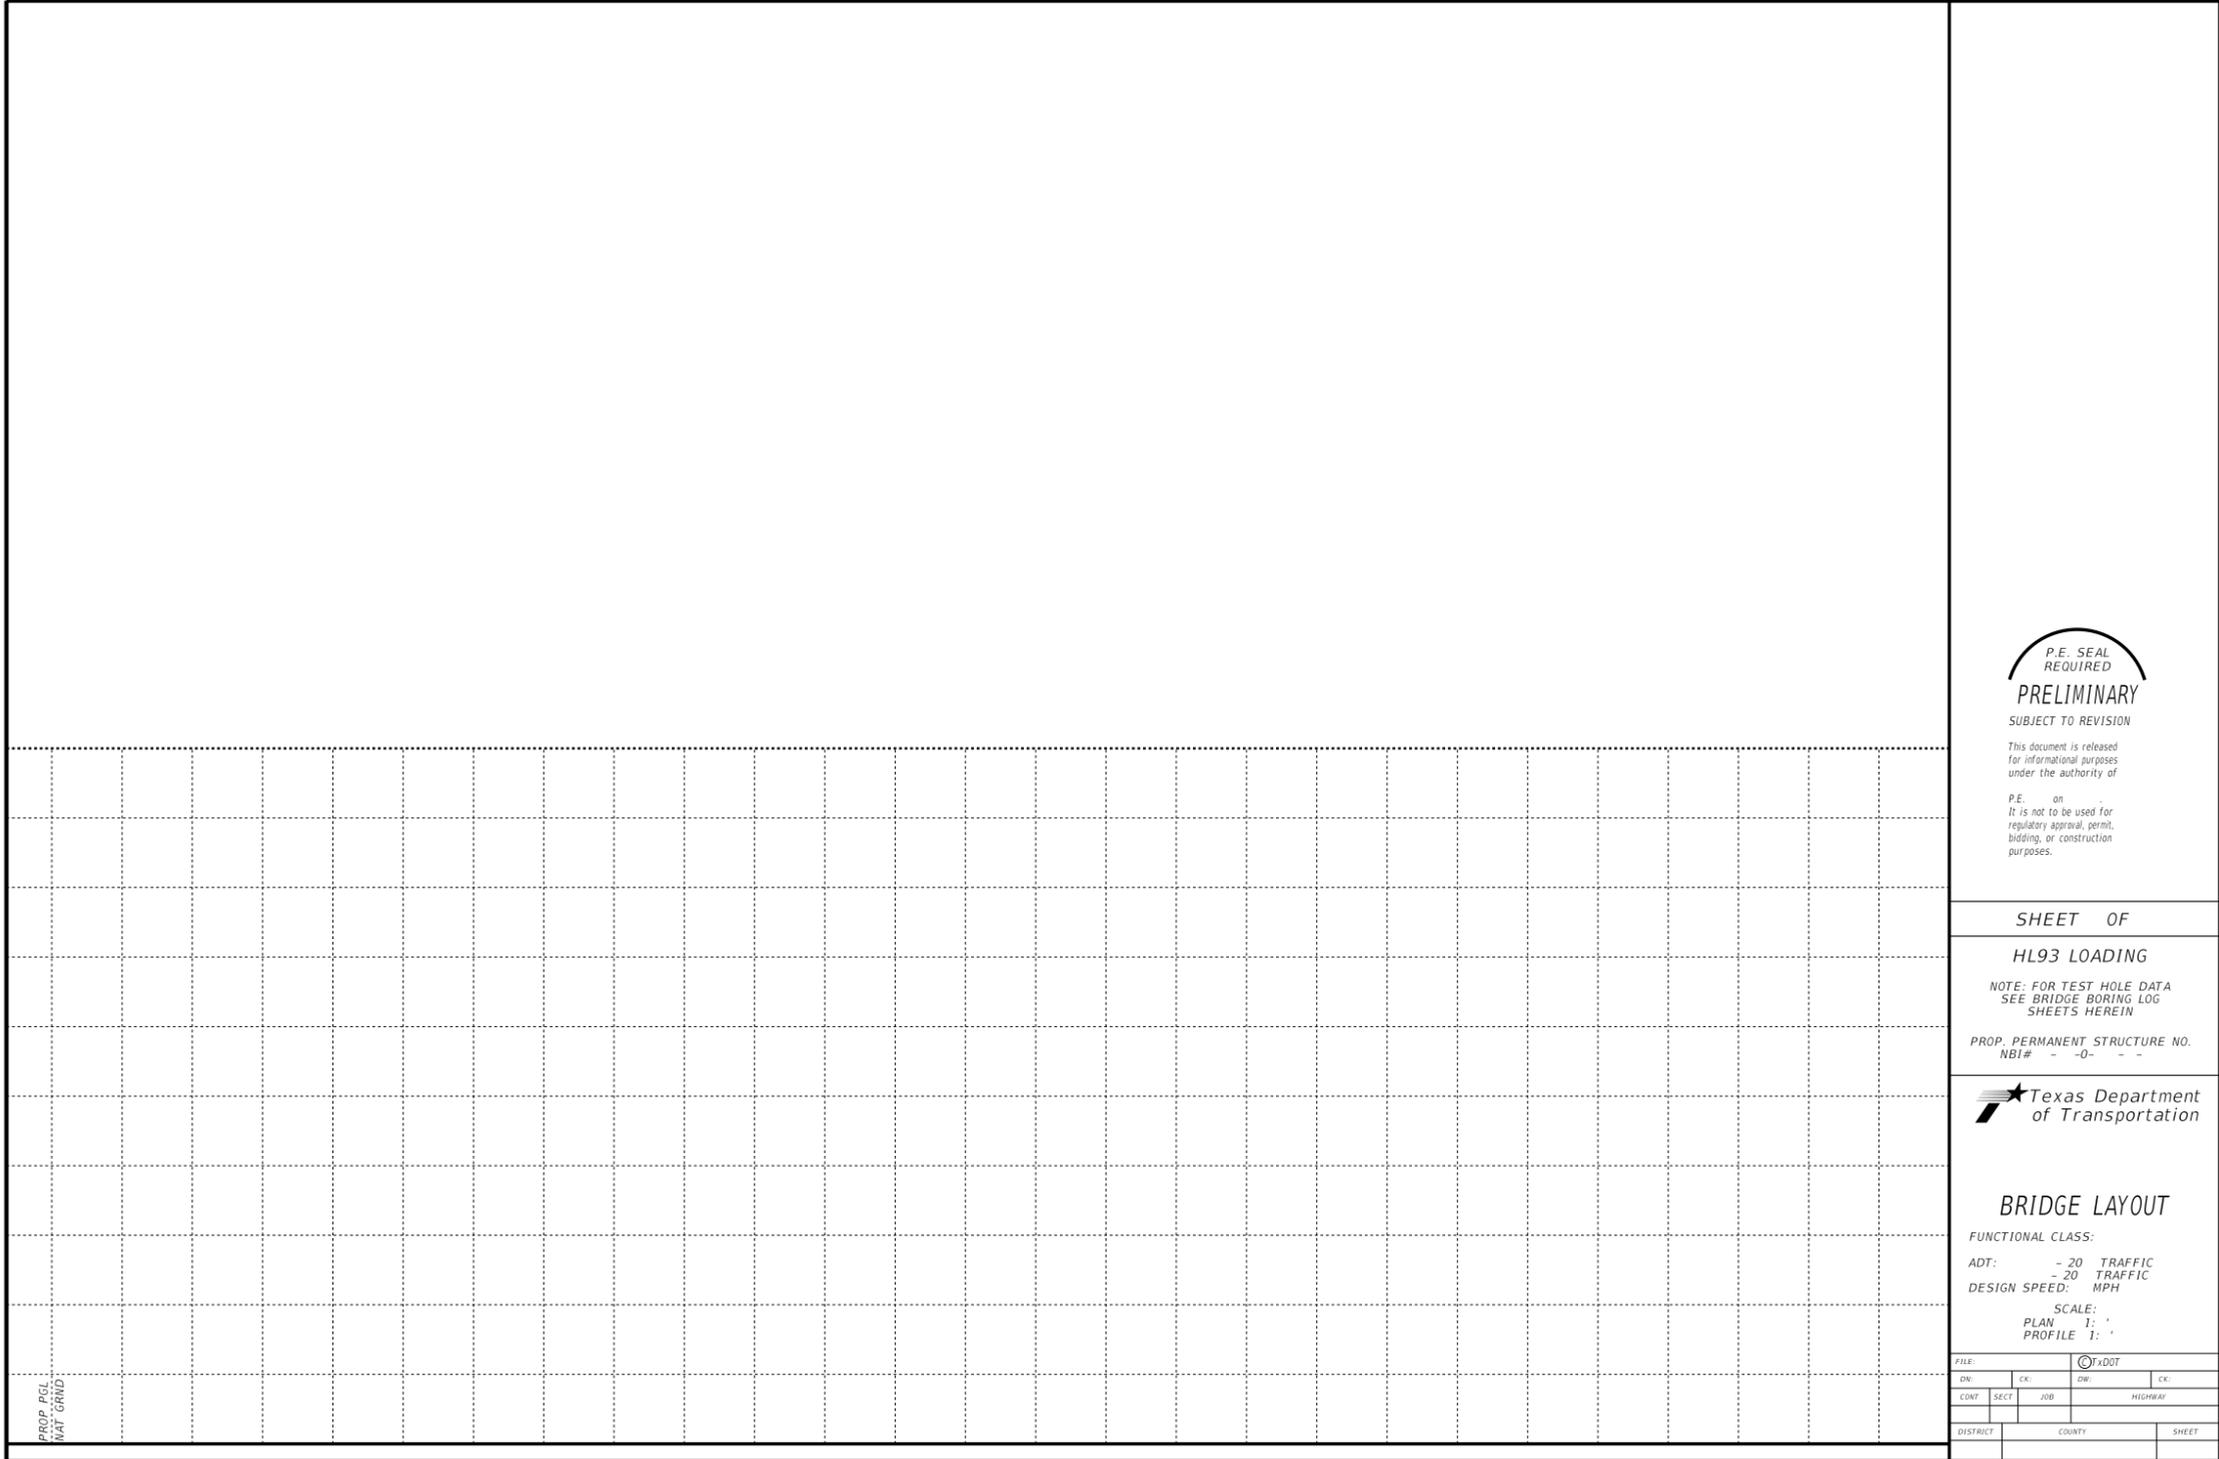

PROP. PGL  
MAT GRID

P.E. SEAL  
REQUIRED  
**PRELIMINARY**  
SUBJECT TO REVISION

This document is released  
for informational purposes  
under the authority of  
P.E. on  
It is not to be used for  
regulatory approval, permit,  
bidding, or construction  
purposes.

SHEET OF

HL93 LOADING

NOTE: FOR TEST HOLE DATA  
SEE BRIDGE BORING LOG  
SHEETS HEREIN

PROP. PERMANENT STRUCTURE NO.  
NBI# - -0- - -



**BRIDGE LAYOUT**

FUNCTIONAL CLASS:  
ADT: - 20 TRAFFIC  
- 20 TRAFFIC  
DESIGN SPEED: MPH

SCALE:  
PLAN 1: '  
PROFILE 1: '

FILE:	CDOT	
DW:	CK:	EK:
CONT	SECT	JOB
DISTRICT		COUNTY
		SHEET