




EXIST

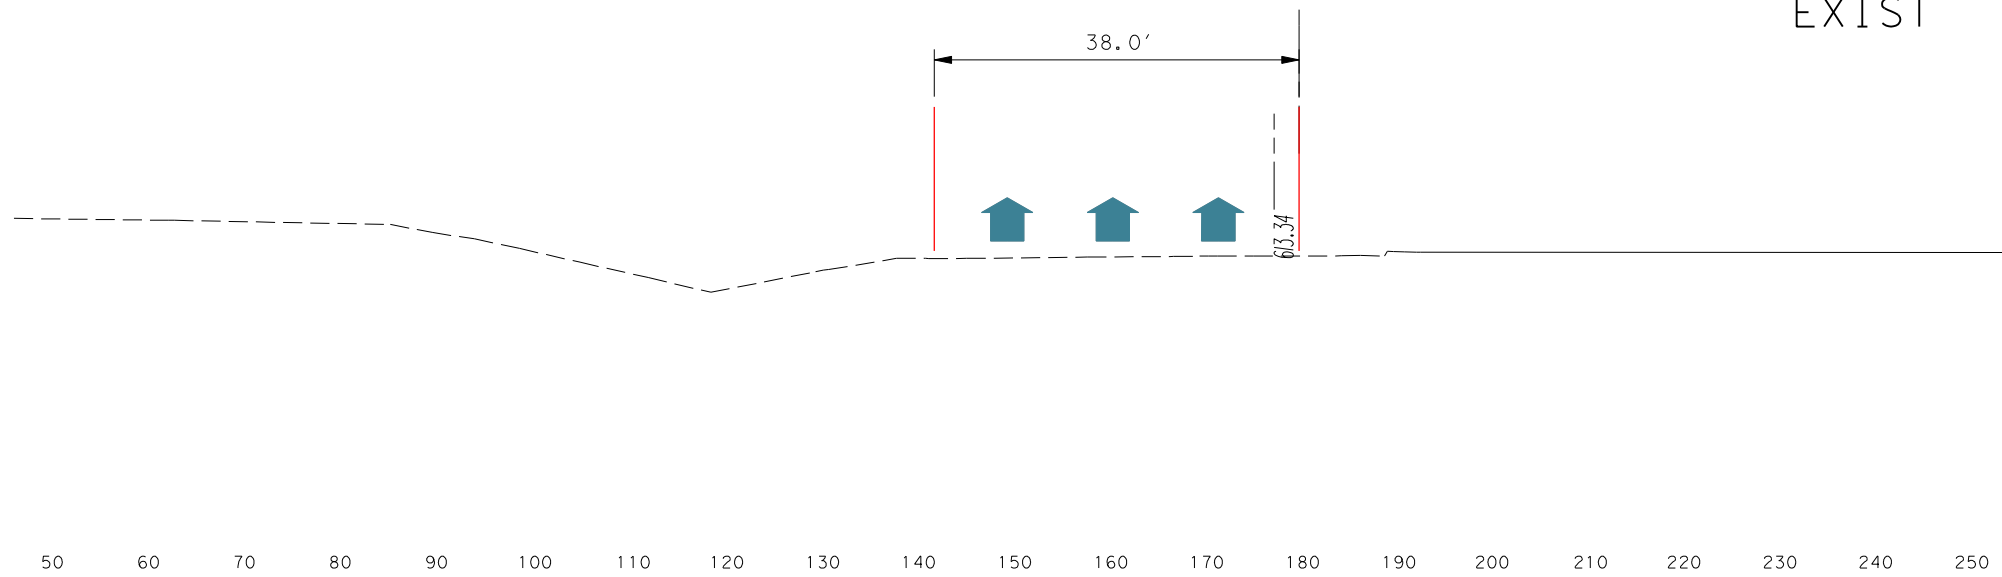

STEP 1

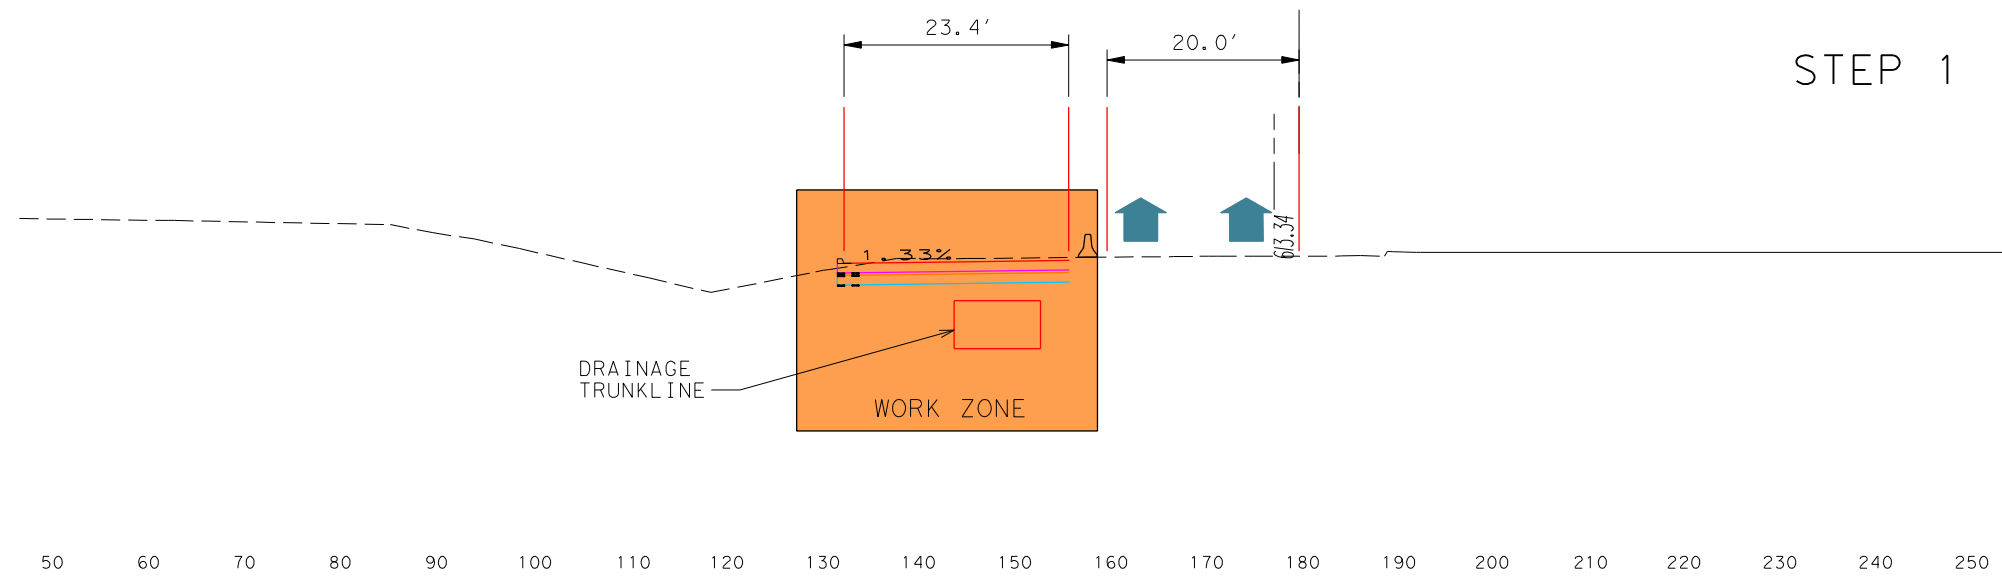

STEP 2

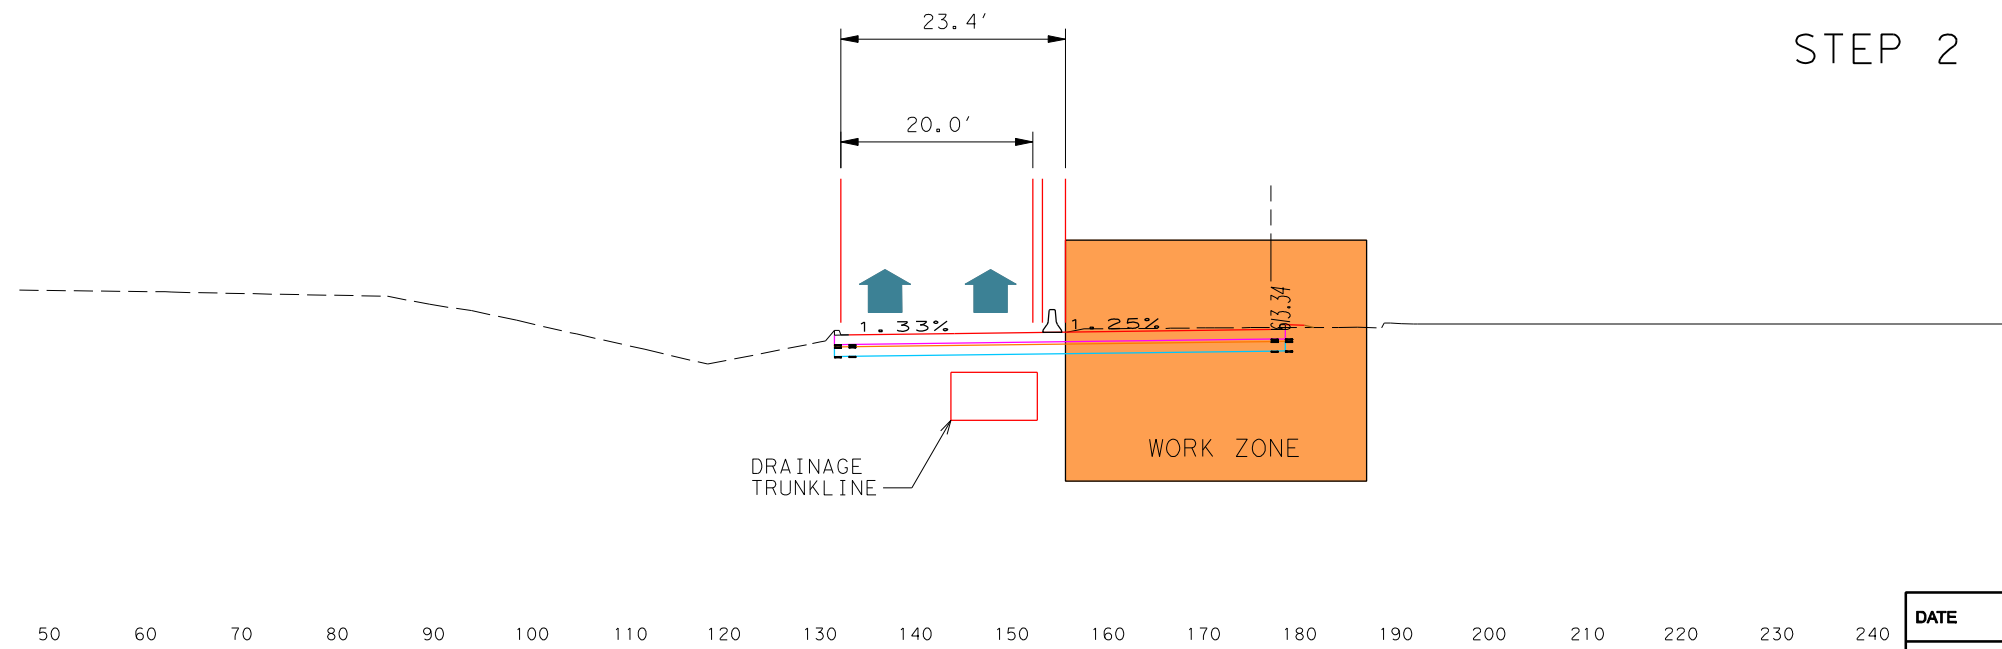

I.H. 635

Page 87

EXHIBIT TP-6

TYPICAL FRONTAGE RD DRAINAGE TRUNK
LINE PHASING DETAIL

DATE	05/08/2008
SHEET No.	TP41



DRAGADOS USA

DMJM HARRIS

AECOM

5/6/2008
 Pdf+Col-Hoif.dwg
 I:\IHE55\CAD00\Sheet\Construction\Prod\mg\CP635\Exhibit+T-6.dgn