



CONTRAST LANE LINES USING PREFABRICATED PAVEMENT MARKINGS

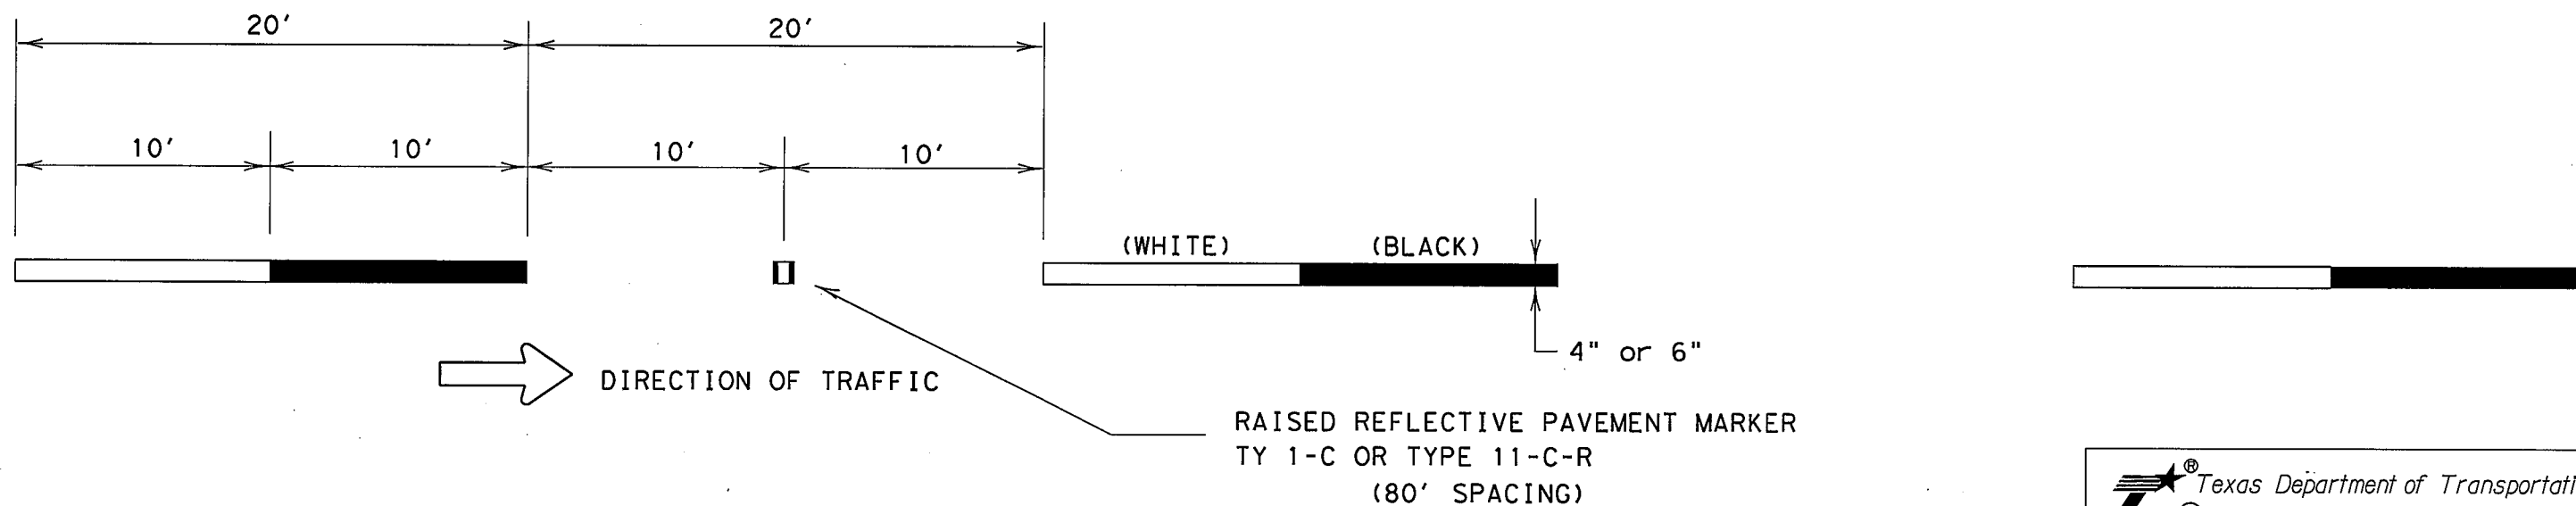

CONTRAST LANE LINES USING LIQUID APPLICATIONS
(THERMOPLASTIC, ETC.)

 Texas Department of Transportation
© 2008

PAVEMENT MARKINGS
(CONTRAST LANE LINES)
DALLAS DISTRICT STANDARD

DESIGN	FED. RD. DIV. NO.	FEDERAL AID PROJECT NO.		HIGHWAY NO.
CWC	6			
	STATE	DISTRICT	COUNTY	
CHECK	TEXAS	DALLAS		SHEET
CHECK	CONTROL	SECTION	JOB	

NOT TO SCALE