

MAIN AND SUBSIDIARY CONDUIT

REF.	LENGTH (FT.)	NUMBER OF DUCTS	TYPE AND MATERIAL	SIZE (IN)	YEAR PLACED	ORDER NO.	TAX DISTRICT	REMARKS
①	12,546'	18	M.C.D.	3"	1981	P.8039	HG031	
②	9,000'	18	M.C.D.	3"	1981	P.8039	HG031	
③	30'	6	M.C.D.	3"	1981	P.8039	HG031	




Curve Data
 A = 16'-1"
 T = 20'
 R = 142.31'
 L = 39.72'

MANHOLES

M.H. IDENT	INSIDE DIMENSIONS			VOL CU FT	TYPE	PRCST	COLLAR & COVER	YEAR PLACED	ORDER NO	TAX DIST	REMARKS
	LENGTH	WIDTH	HEADROOM								
6140	10'-0"	5'-0"	7'-0"	350	"A"		1-30"	1981	P.8039	HG031	
6141	10'-0"	5'-0"	7'-0"	350	"A"		1-30"	1981	P.8039	HG031	

W-6000 JA "522" TR. DIST. HG 031

APPROVALS CITY OF HOUSTON STORM SEWER SANITARY SEWER ASST DIR. PUB. WKS. DIR. OF PUB. WKS. WATER DEPT. PAVING PERMIT NO. DATE ISSUED		BINZ STREET HOUSTON, TEXAS SCALE PLAN 1" = 40' PROFILE HORZ. 1" = 40' PROFILE VERT. 1" = 4' SOUTHWESTERN BELL TELEPHONE CO. ENGR. DIST. ENGR. DIV. PLANT ENGR.	
[Signatures]		DATE ISSUED: 6-14-68 DATE CONST. COMPD.	
E. R. NO. EST. NO. P8039 Engineered By: GULF STATES ENGINEERING CO.		SHEET NO. (3)	

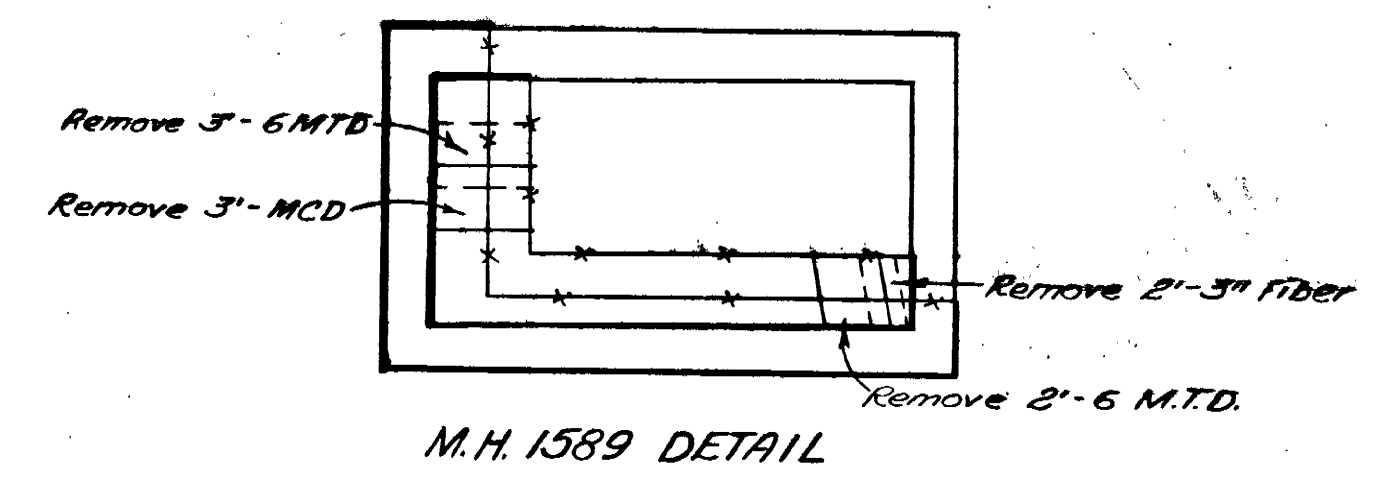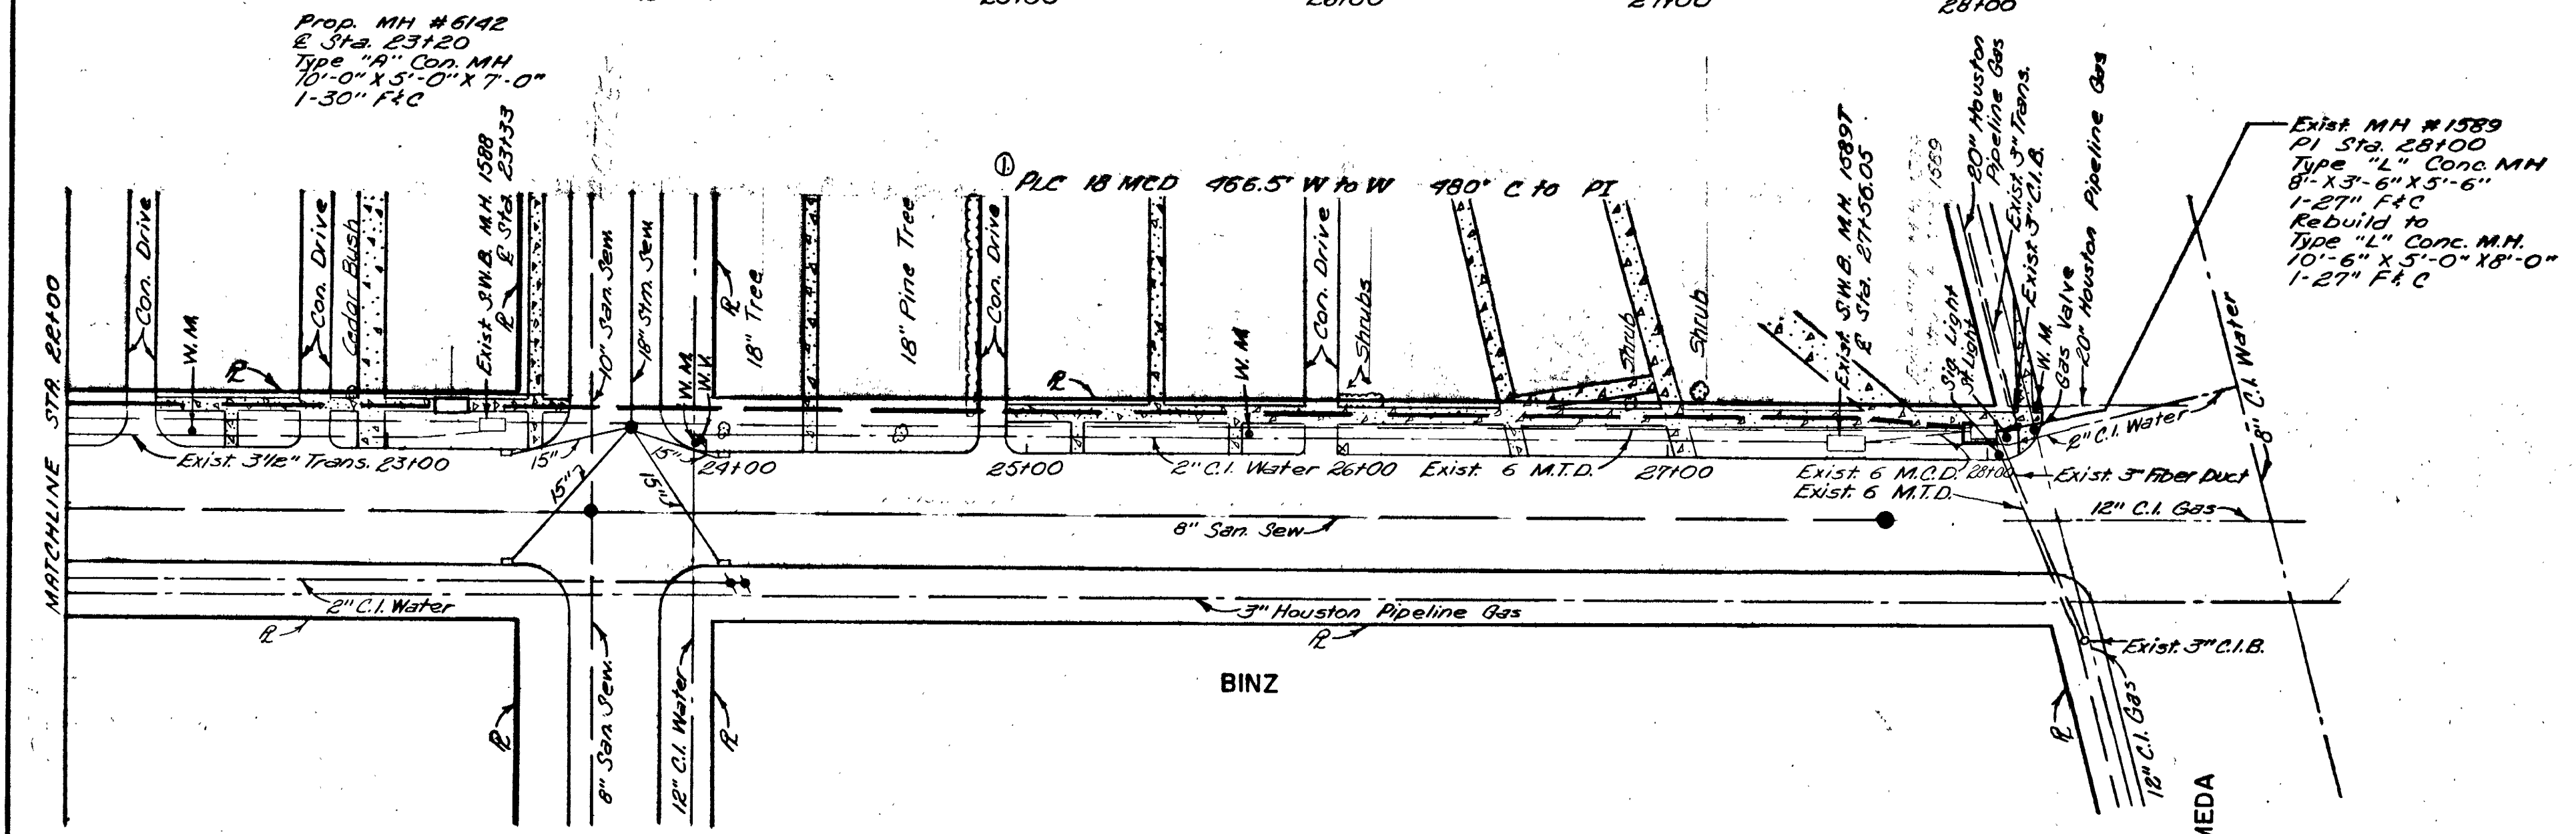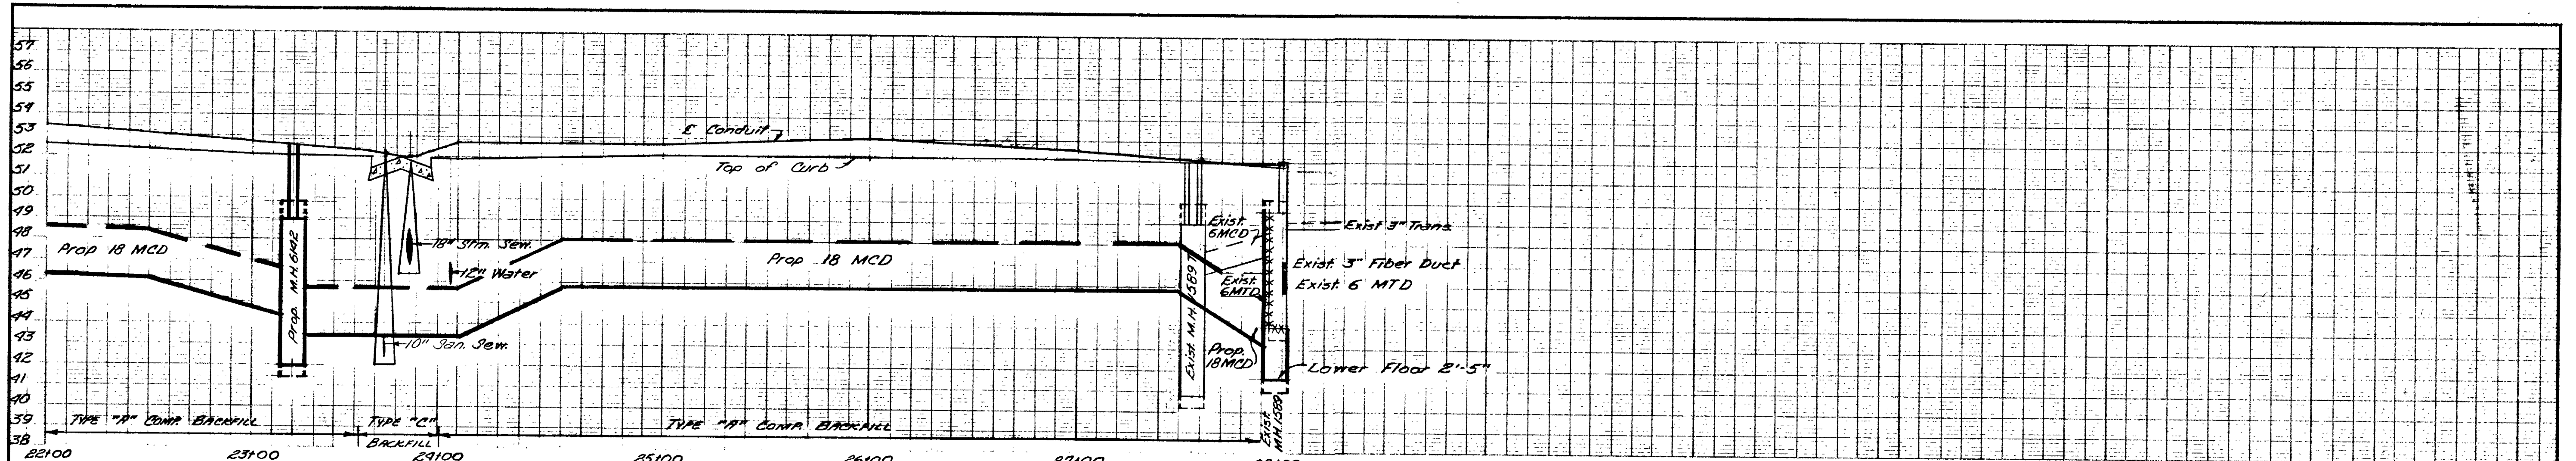

CHARTRES

MAIN AND SUBSIDIARY CONDUIT								
REF.	LENGTH (FT.)	NUMBER OF DUCTS	TYPE AND MATERIAL	SIZE (IN)	YEAR PLACED	ORDER NO.	TAX DISTRICT	REMARKS
①	8397	18	M.C.D.	3"	1981	P.8039	HGO 31	

MANHOLES											
M.H. IDENT	INSIDE DIMENSIONS			VOL CU FT.	TYPE	PROST	COLLAR & COVER	YEAR PLACED	ORDER NO.	TAX DIST.	REMARKS
	LENGTH	WIDTH	HEADROOM								
6142	10'-0"	5'-0"	7'-0"	360'	"A"		1-30"	1981	P.8039	HGO 31	
1589	10'-6"	5'-0"	8'-0"	420'	"L"		1-27"	1981	P.8039	HGO 31	

W-6000 JA "522" TAX DIST. HGO 31

APPROVALS CITY OF HOUSTON		BINZ STREET HOUSTON, TEXAS	
STORM SEWER	<i>[Signature]</i>	SCALE PLAN 1" = 40' PROFILE HORIZ. 1" = 40' PROFILE VERT. 1" = 4'	
SANITARY SEWER	<i>[Signature]</i>	SOUTHWESTERN BELL TELEPHONE CO.	
ASST DIR. PUB. WKS.	<i>[Signature]</i>	ENGR. _____ DIST. ENGR. _____ DIV. PLANT ENGR. _____	
DIR. OF PUB. WKS.	<i>[Signature]</i>	DATE ISSUED 6-14-68	DATE CONST. COMPD. _____ SHEET NO. 4
WATER DEPT.	<i>[Signature]</i>	E. R. NO. _____	EST. NO. P.8039
PAYING PERMIT NO.	<i>[Signature]</i>	DRAWN BY _____	
DATE ISSUED		Engineered By: _____ GULF STATES ENGINEERING CO.	