




SH 289 TYPICAL SECTION - EXISTING  
350' ROW FROM SOUTH OF SH 56 TO US 82  
250' ROW FROM US 82 TO FM 120

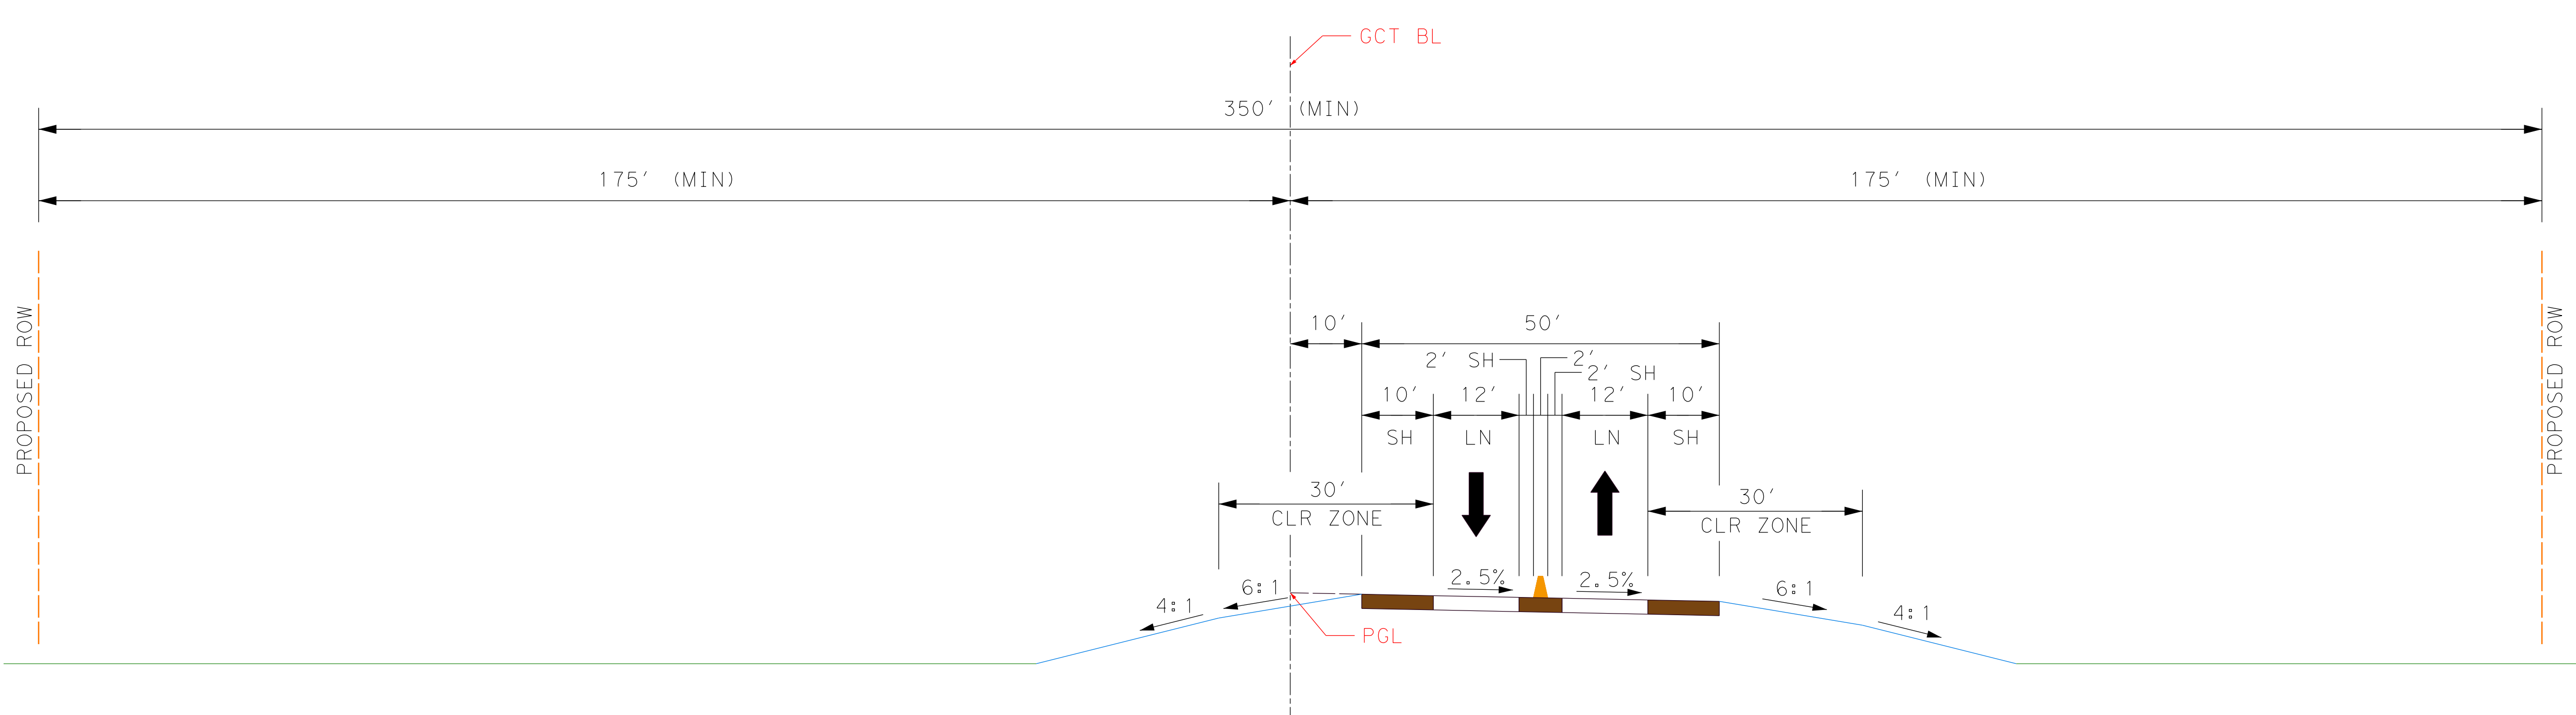


GCT PROPOSED TYPICAL SECTION  
PHASE I (SUPER 2 HIGHWAY)

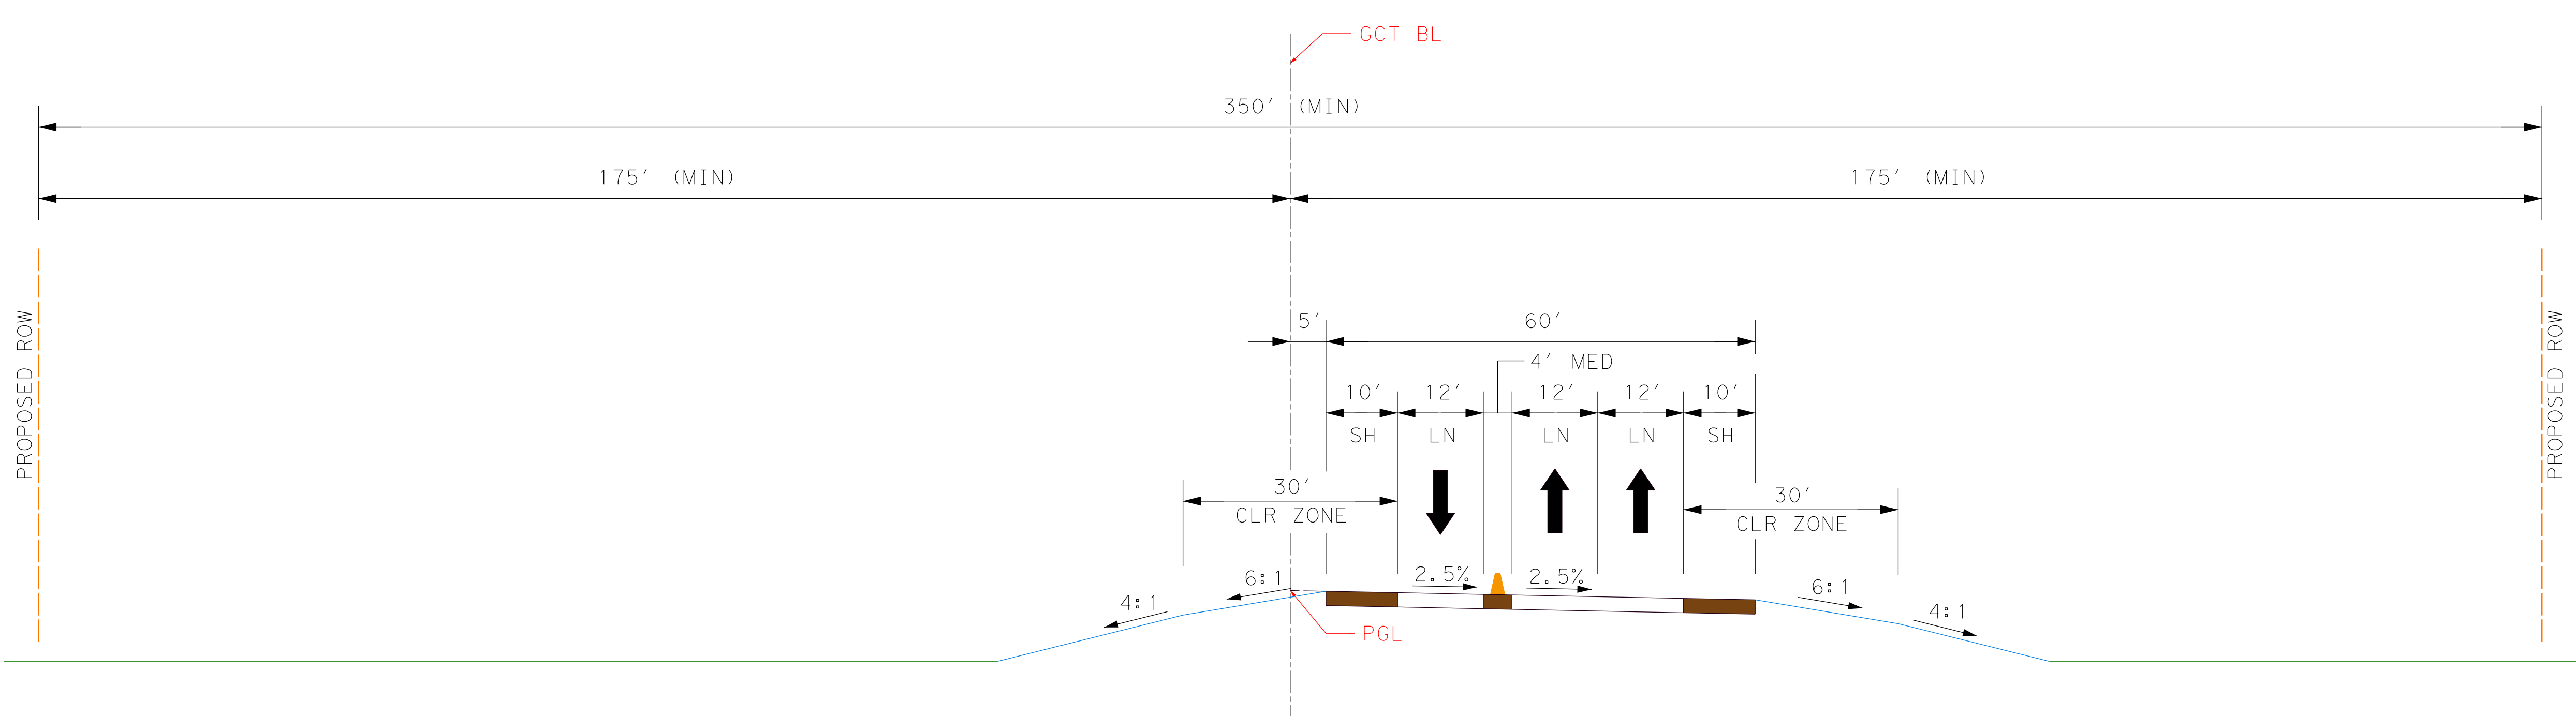

GCT PROPOSED TYPICAL SECTION  
PHASE I WITH PASSING (SUPER 2 HIGHWAY)

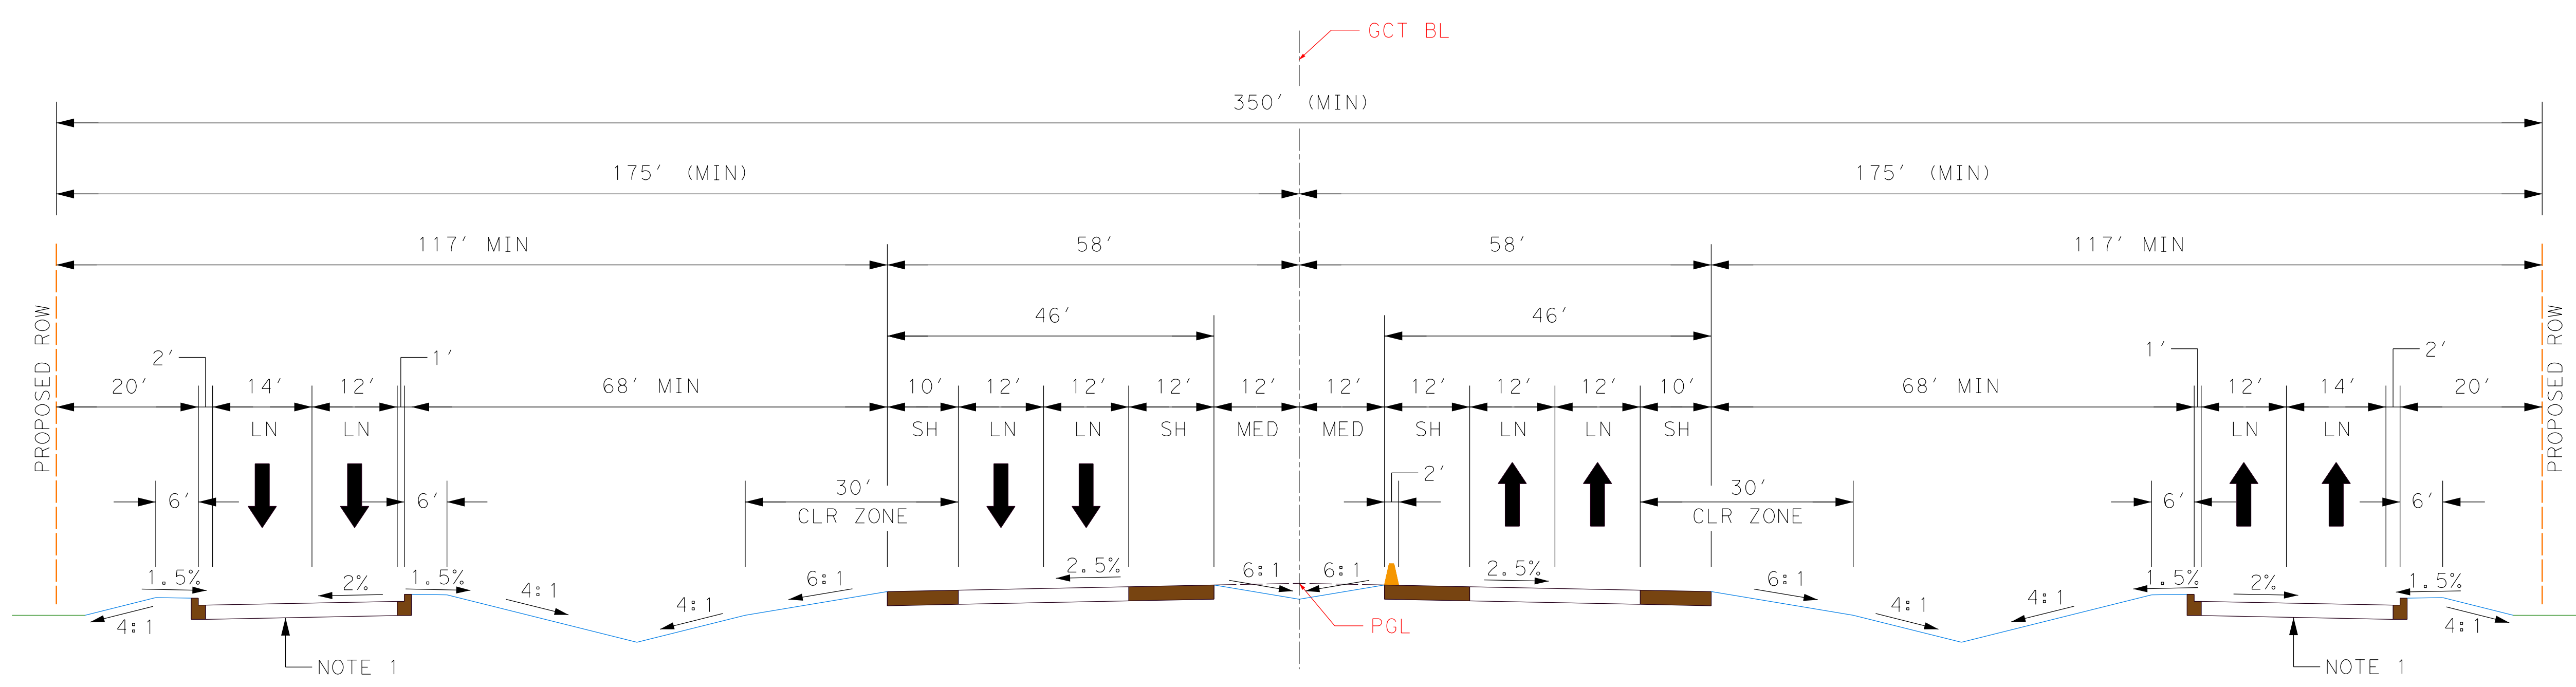


GCT PROPOSED TYPICAL SECTION  
PHASE II (4 LANE FREEWAY / TOLLWAY WITH FRONTAGE ROADS)

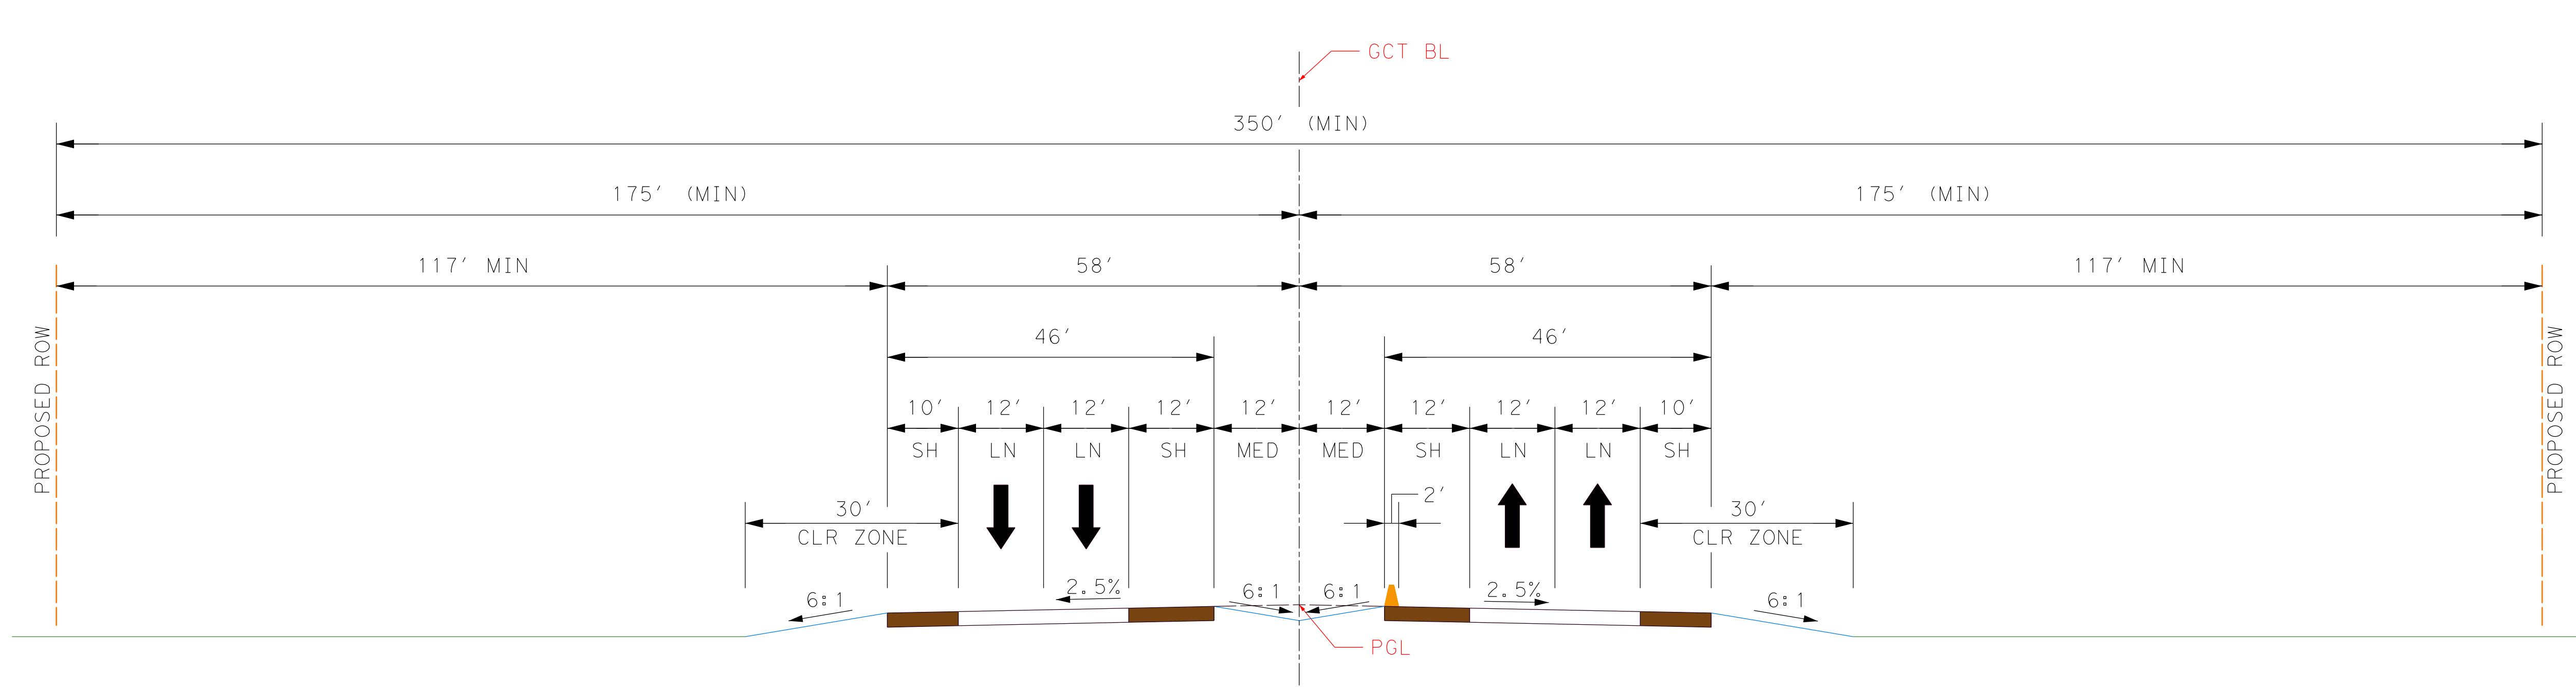

GCT PROPOSED TYPICAL SECTION  
PHASE II (4 LANE FREEWAY / TOLLWAY WITHOUT FRONTAGE ROADS)

Project No.: 27605
Issued:
Drawn By: TNL
Checked By: JP
Scale: NTS
Sheet Title: PROPOSED TYPICAL SECTIONS
Sheet Number

Revision No.	Date	Description

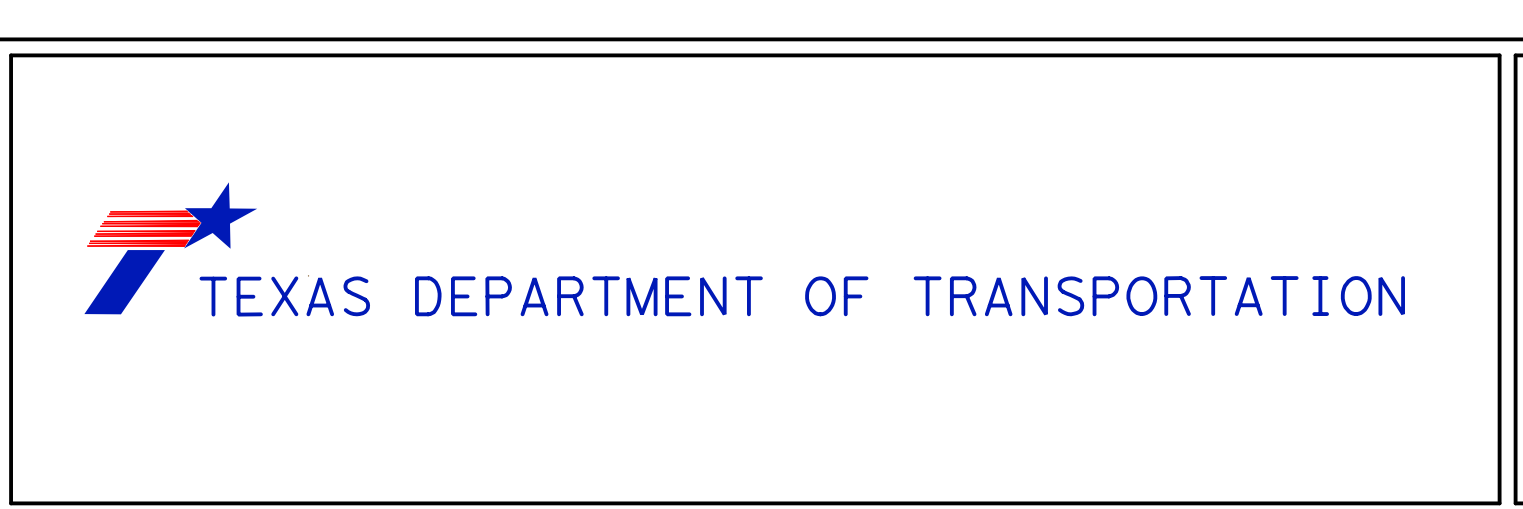

**GRAYSON COUNTY TOLLWAY**  
PROPOSED TYPICAL SECTIONS  
GRAYSON COUNTY, TEXAS