


15 015 0273 02 002

San Antonio District designation County designation Control number Section number Structure number

PAINTED STRUCTURE NUMBER DETAIL

- Atascosa 007
- Bandera 010
- Bexar 015
- Comal 046
- Frio 083
- Guadalupe 095
- Kendall 131
- Kerr 133
- McMullen 162
- Medina 163
- Uvalde 232
- Wilson 247

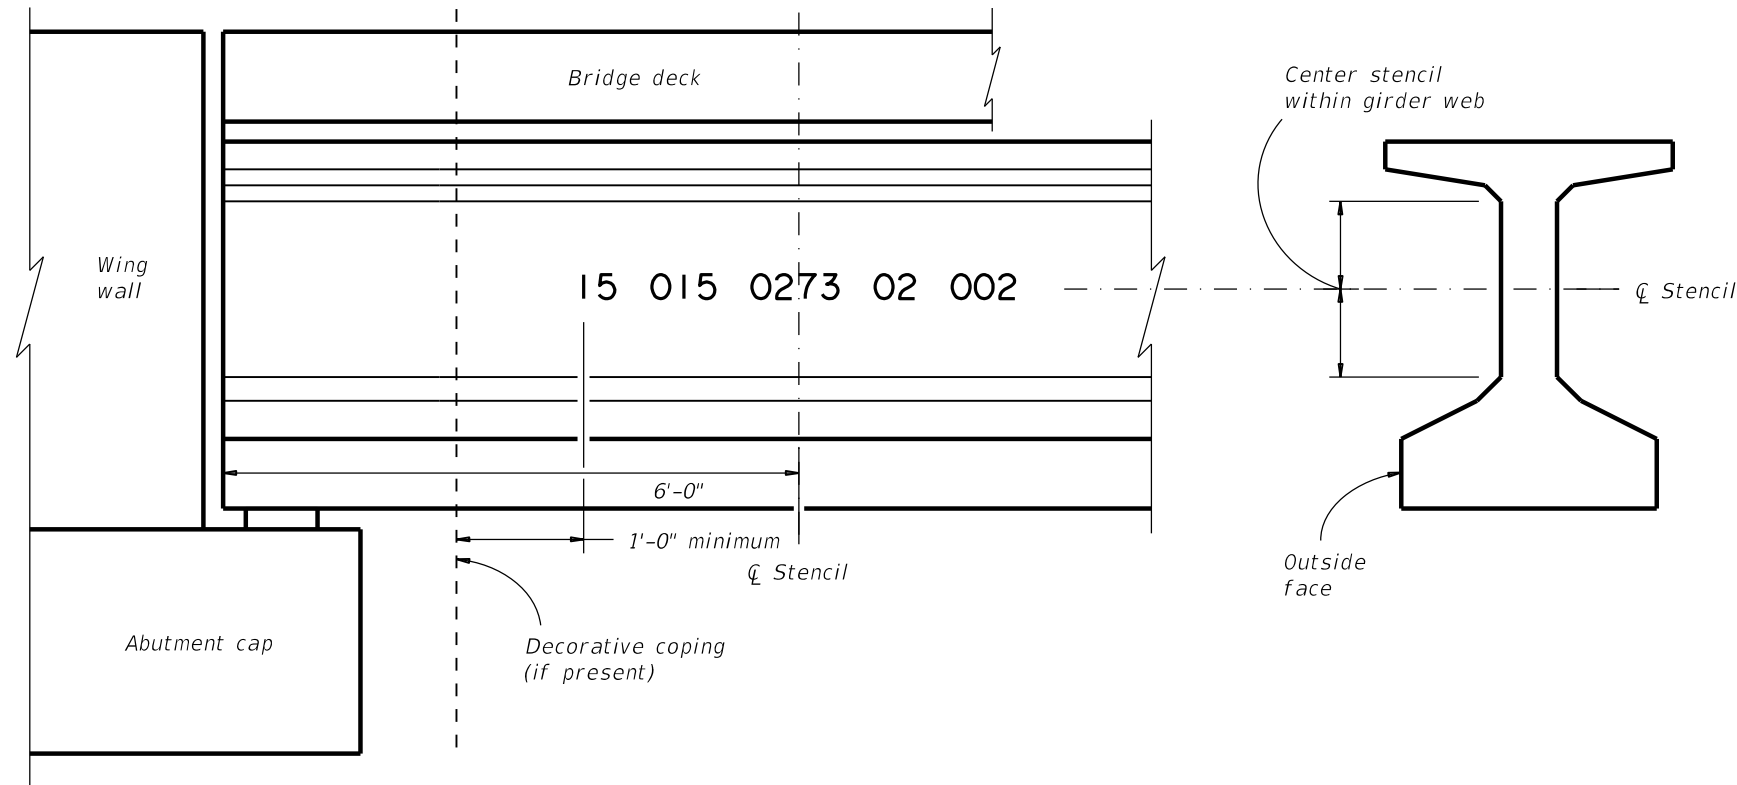

TYPICAL BRIDGE CORNER (ELEVATION)

GENERAL NOTES:
Apply structure number in accordance with Special Specification for Stenciling Permanent Structure Numbers.

SAN ANTONIO DISTRICT STANDARD

Texas Department of Transportation
San Antonio District (Structural Design)
© 2019 Prepared by and for the use of TxDOT

**BRIDGE NBI
NUMBER STENCIL**

DN: BCL	CK: XXX	FILENAME: 000000000 SA District Stencil.dgn		
DW: SRF	CK: XXX	ORIGINAL DRAWING DATE: August 2019		
DIST	FED. RD. DIV. NO.	FEDERAL AID PROJECT NO.	COUNTY	
SAT	6		COUNTY	
CONTROL	SECTION	JOB	SHEET NO.	ROUTE
0000	00	000	000	ROUTE

REVISIONS: