





Texas Department of Transportation
TECHNICAL PROVISIONS



STATE HIGHWAY 71 TOLL LANES

Attachment 11-2
Design Speed Limits
Execution Version

STATE HIGHWAY 71
 DESIGN SPEED LIMITS
 ATTACHMENT 11-2

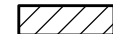LEGEND

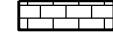-  SH 71 DESIGN SPEED 60 MPH
-  SH 71 TOLL ROAD DESIGN SPEED 60 MPH
-  SH 71 GENERAL PURPOSE LANES DESIGN SPEED 50 MPH
-  RAMP, SH 71 EASTERLY TERMINI DESIGN SPEED 50 MPH

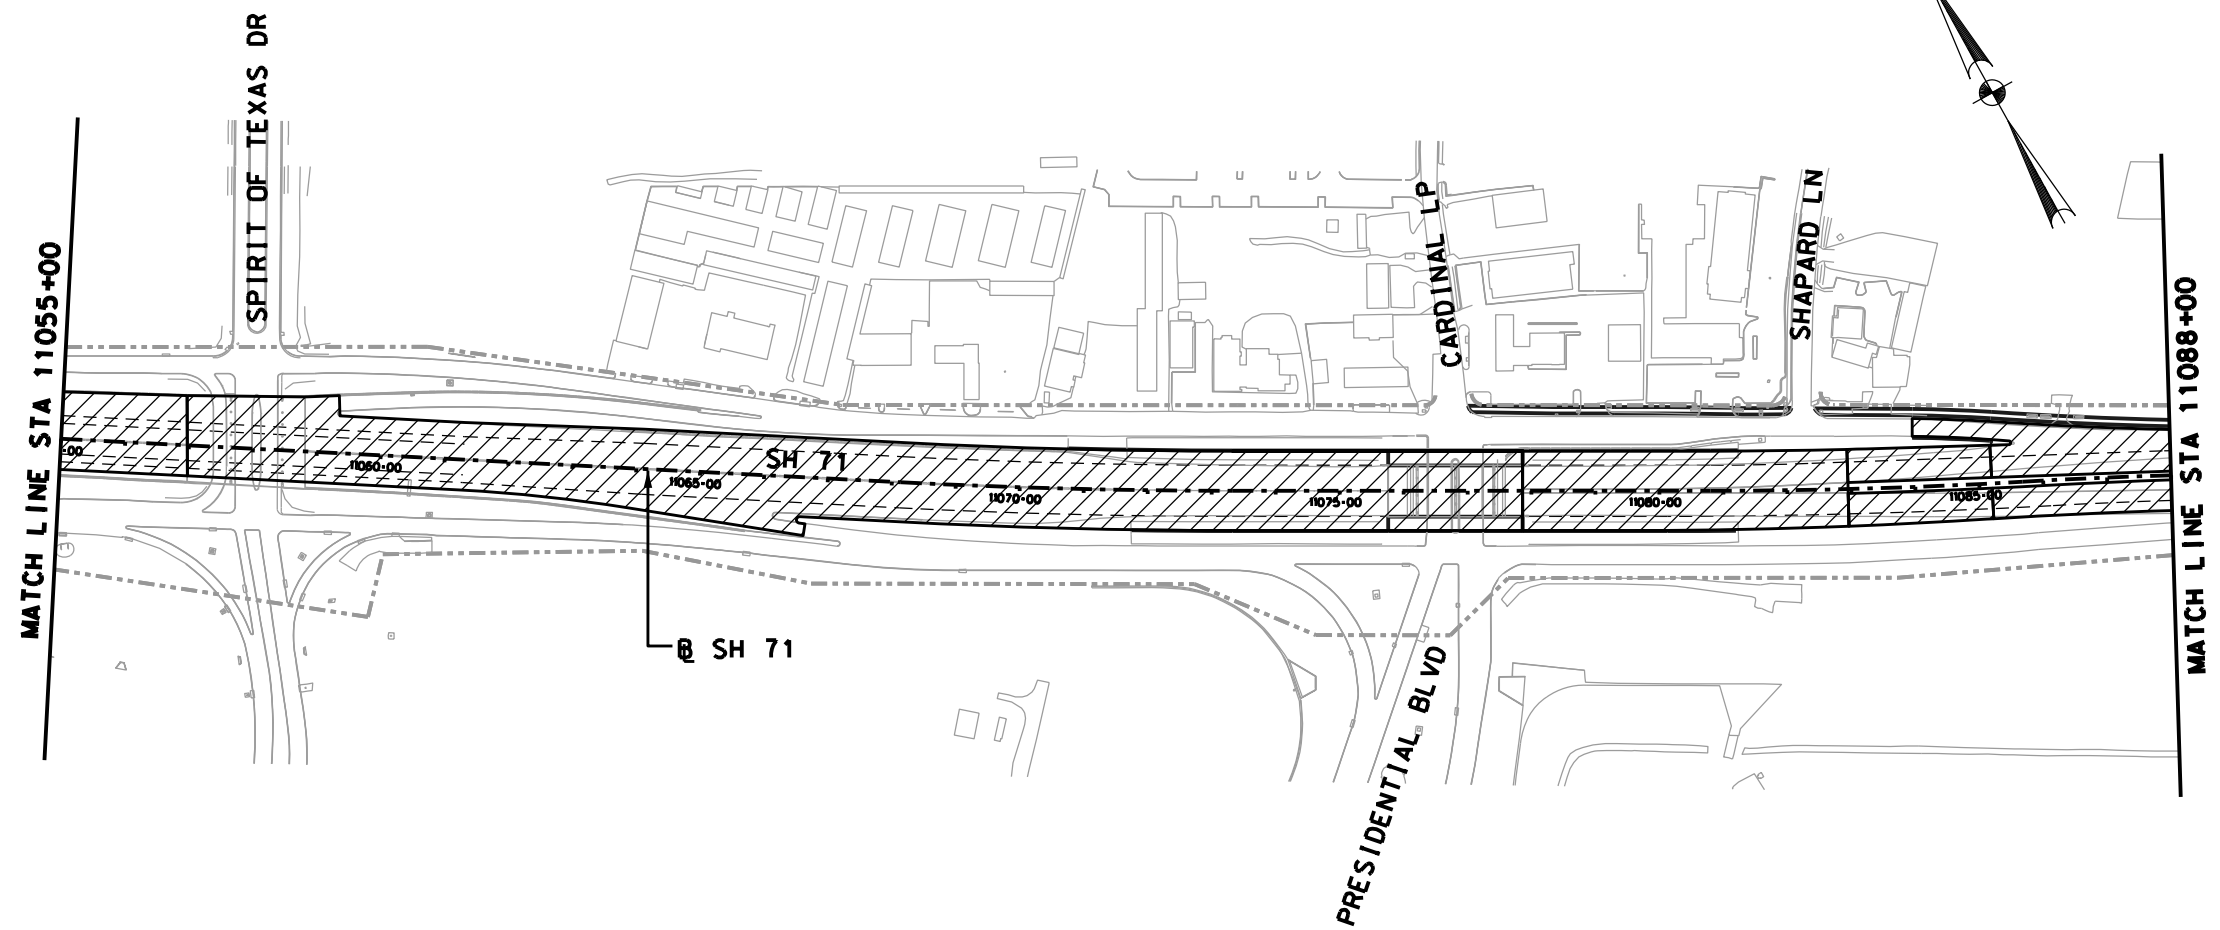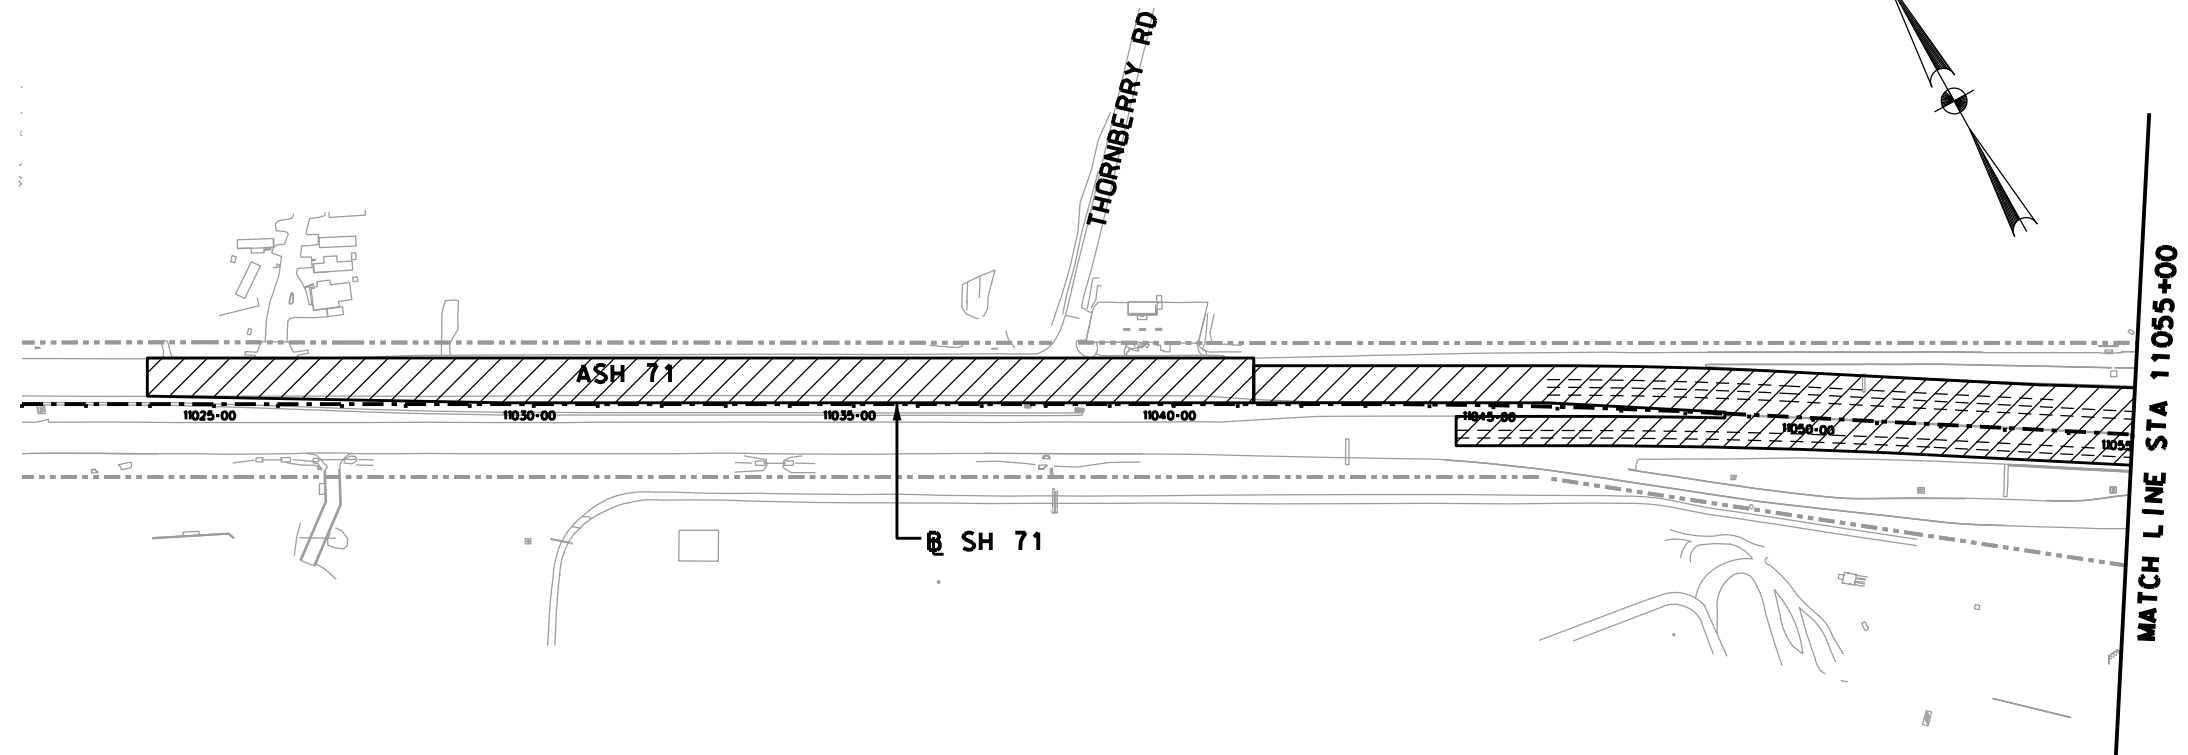


 






SH 71 TOLL LANES
 ATTACHMENT 11-2
 DESIGN SPEED LIMITS

SCALE: 1"=300'

SHEET 1 OF 3

LEGEND

-  SH 71 DESIGN SPEED 60 MPH
-  SH 71 TOLL ROAD DESIGN SPEED 60 MPH
-  SH 71 GENERAL PURPOSE LANES DESIGN SPEED 50 MPH
-  RAMPS, SH 71 EASTERLY TERMINI DESIGN SPEED 50 MPH

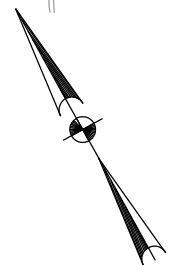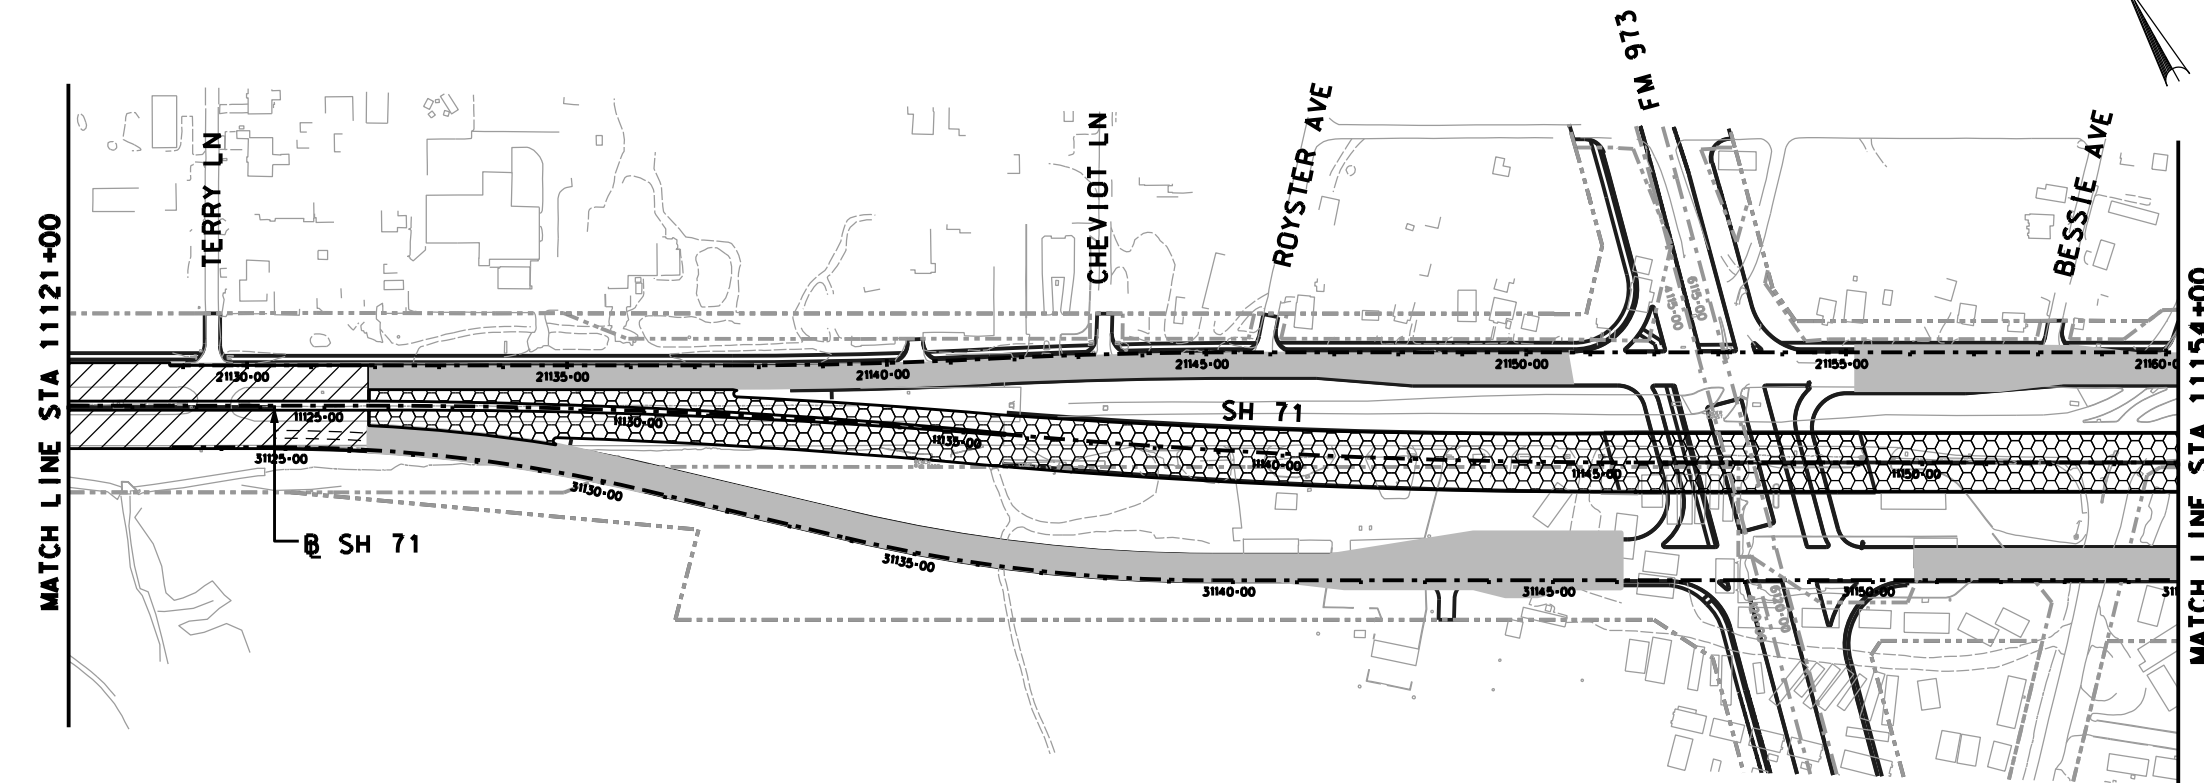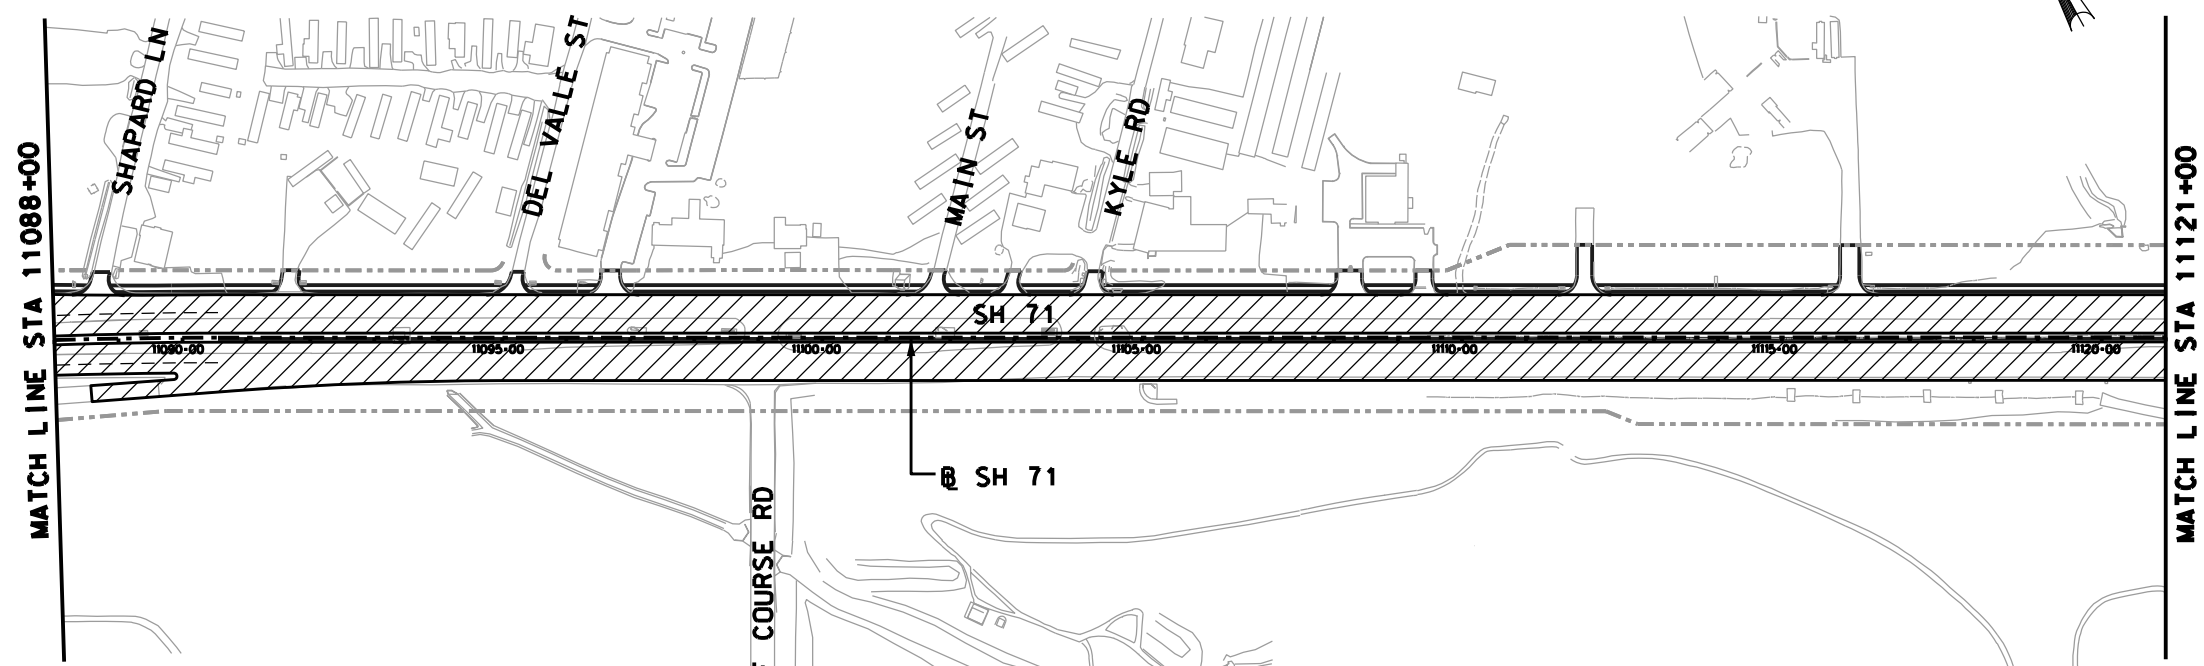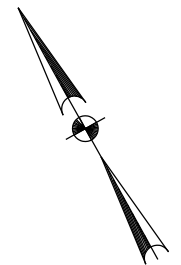




 
3/25/2014 11:21:36 AM
 J:\SR71\07_Technical\11_Roadways\UGNS\SH 71 Exhibits\SR71_CLASS_02.dgn






SH 71 TOLL LANES
ATTACHMENT 11-2
DESIGN SPEED LIMITS

J:\SR71\07_Technical\11_Roadways\UGNS\SH 71 Exhibits\SR71_CLASS_02.dgn

LEGEND

-  SH 71 DESIGN SPEED 60 MPH
-  SH 71 TOLL ROAD DESIGN SPEED 60 MPH
-  SH 71 GENERAL PURPOSE LANES DESIGN SPEED 50 MPH
-  RAMPS, SH 71 EASTERLY TERMINI DESIGN SPEED 50 MPH

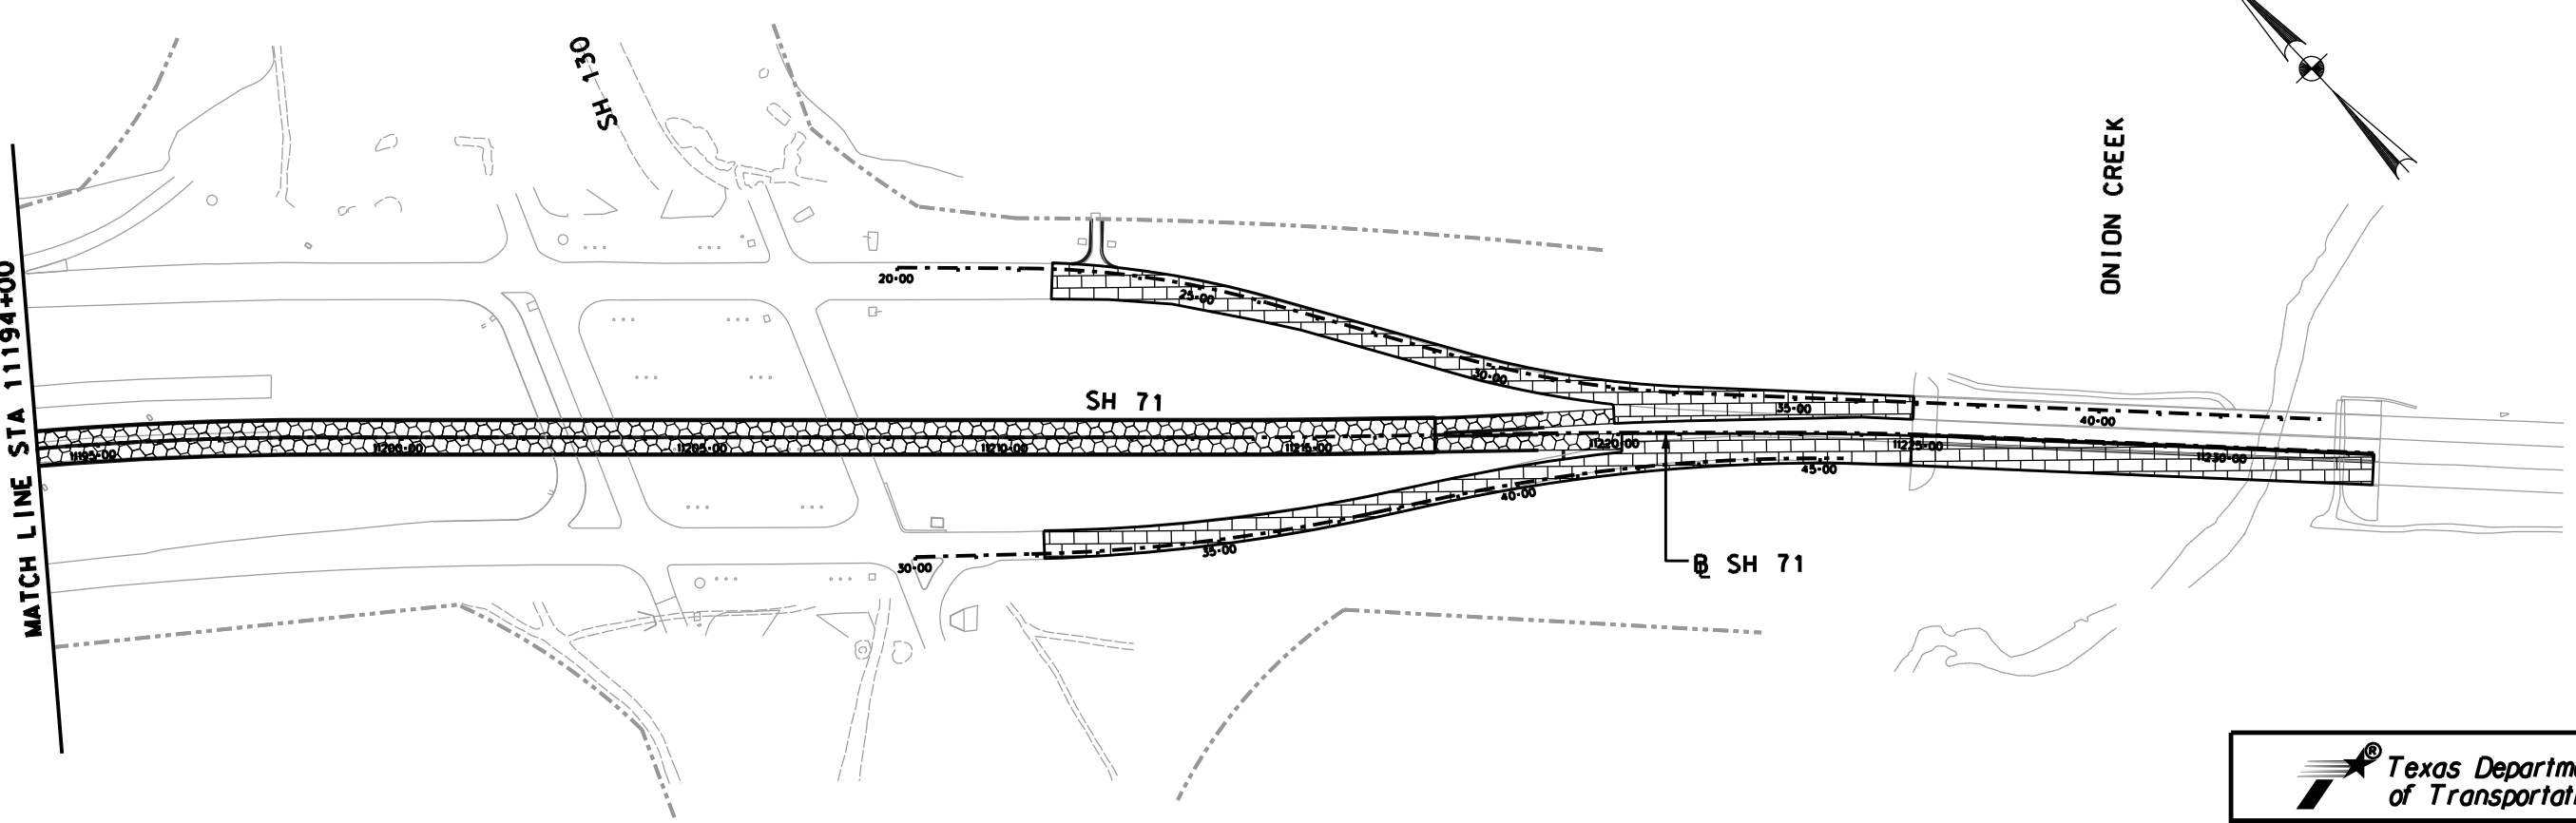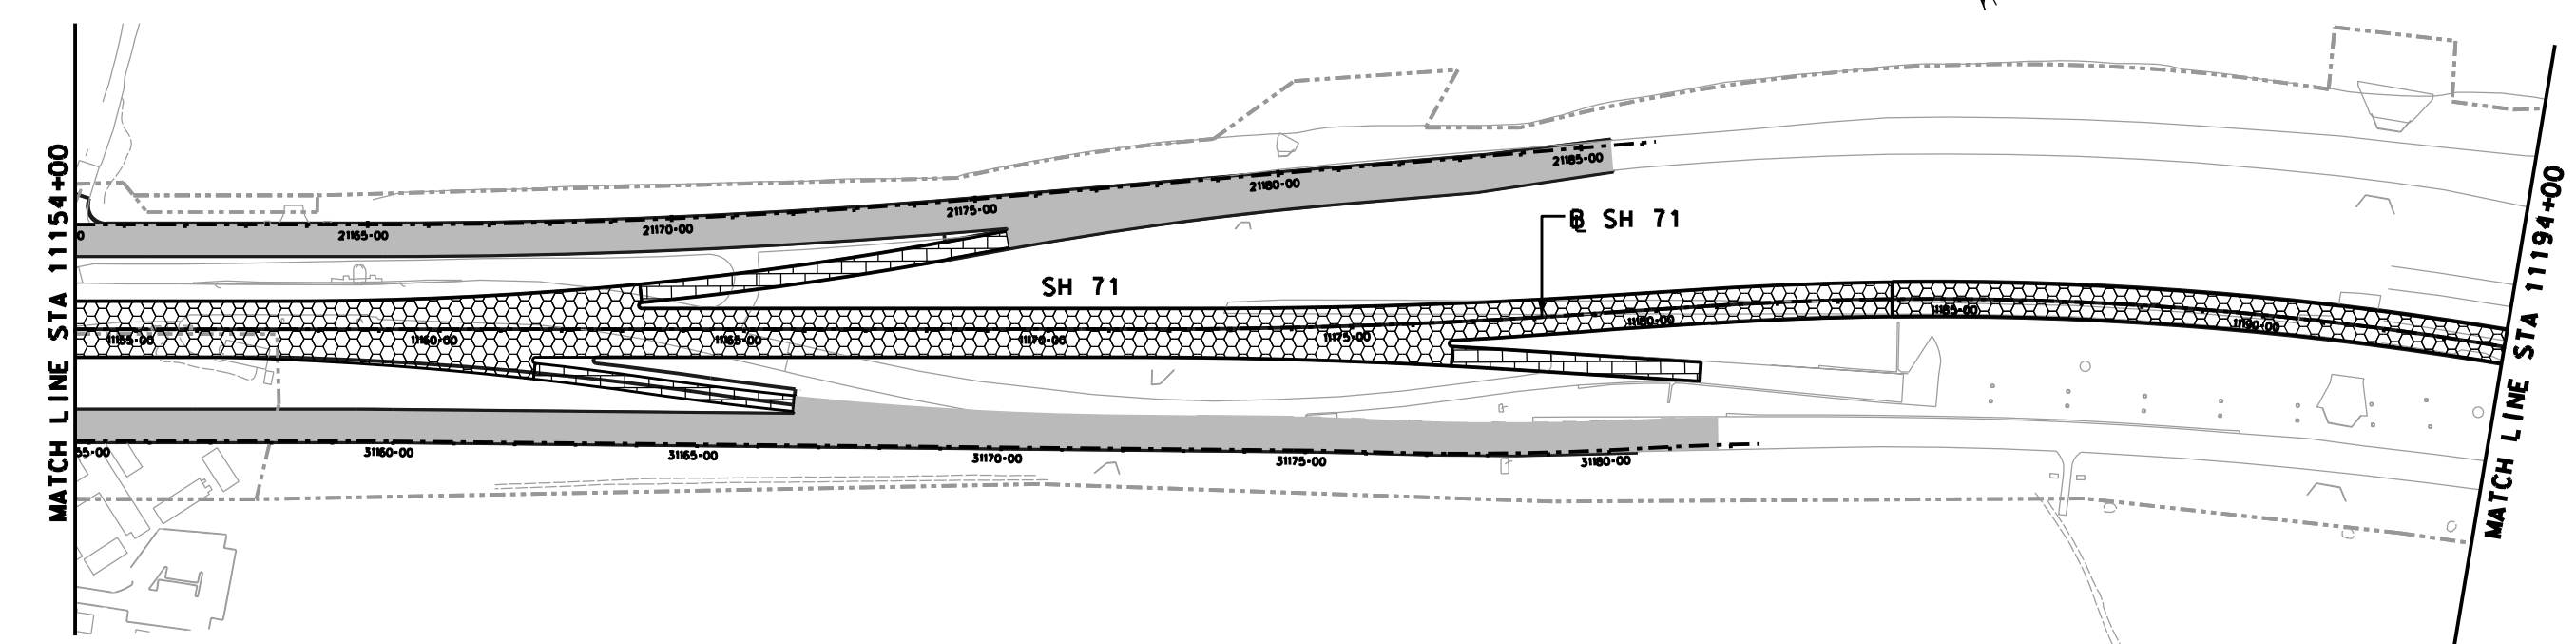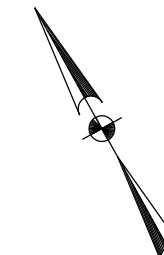

SH 71 TOLL LANES
ATTACHMENT 11-2
DESIGN SPEED LIMITS

SCALE: 1"=300'

SHEET 3 OF 3