



Texas Department of Transportation
TECHNICAL PROVISIONS



STATE HIGHWAY 71 TOLL LANES

Attachment 11-3
Mill and Overlay Limits
Execution Version


STATE HIGHWAY 71
 ATTACHMENT 11-3
 MILL & OVERLAY LIMITS

LEGEND

-  SH 71 RAMPS, FRONTAGE ROADS, AND CROSS STREETS OVERLAY
-  SH 71 GENERAL PURPOSE AND TOLL LANES OVERLAY

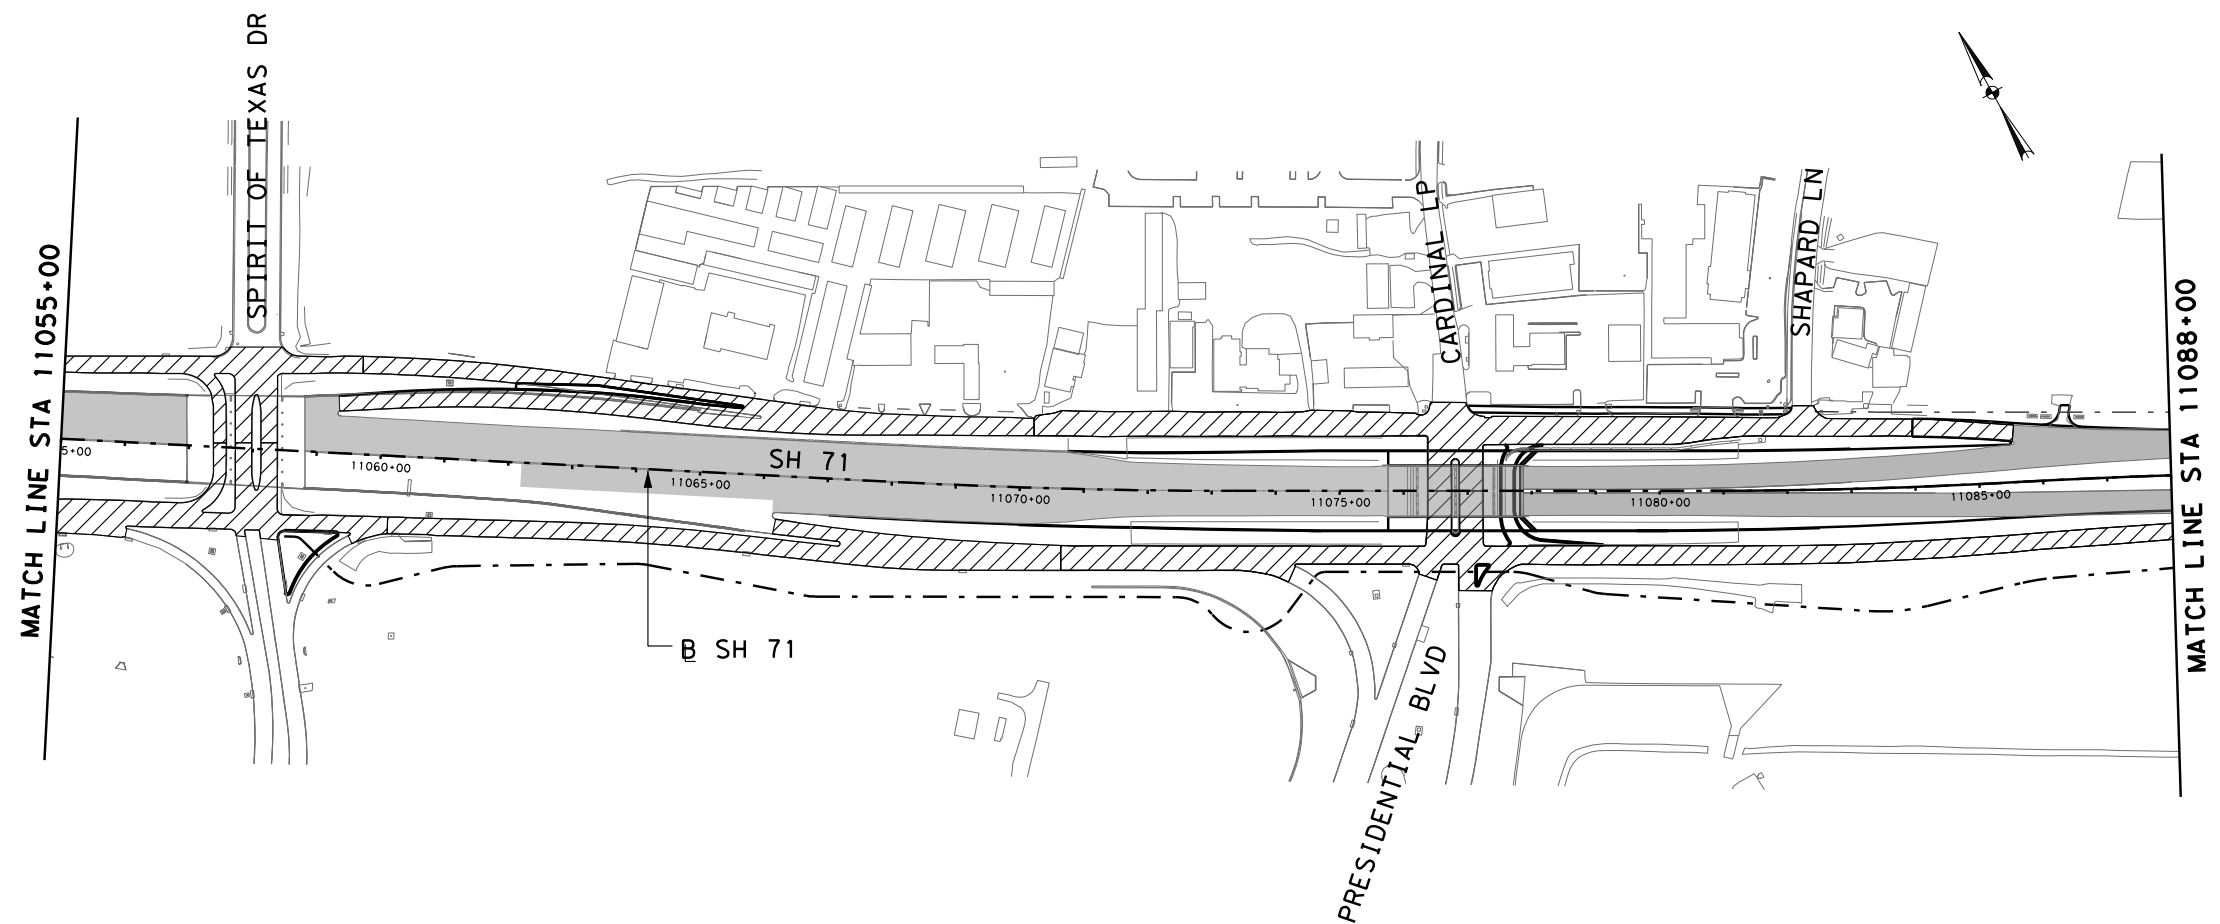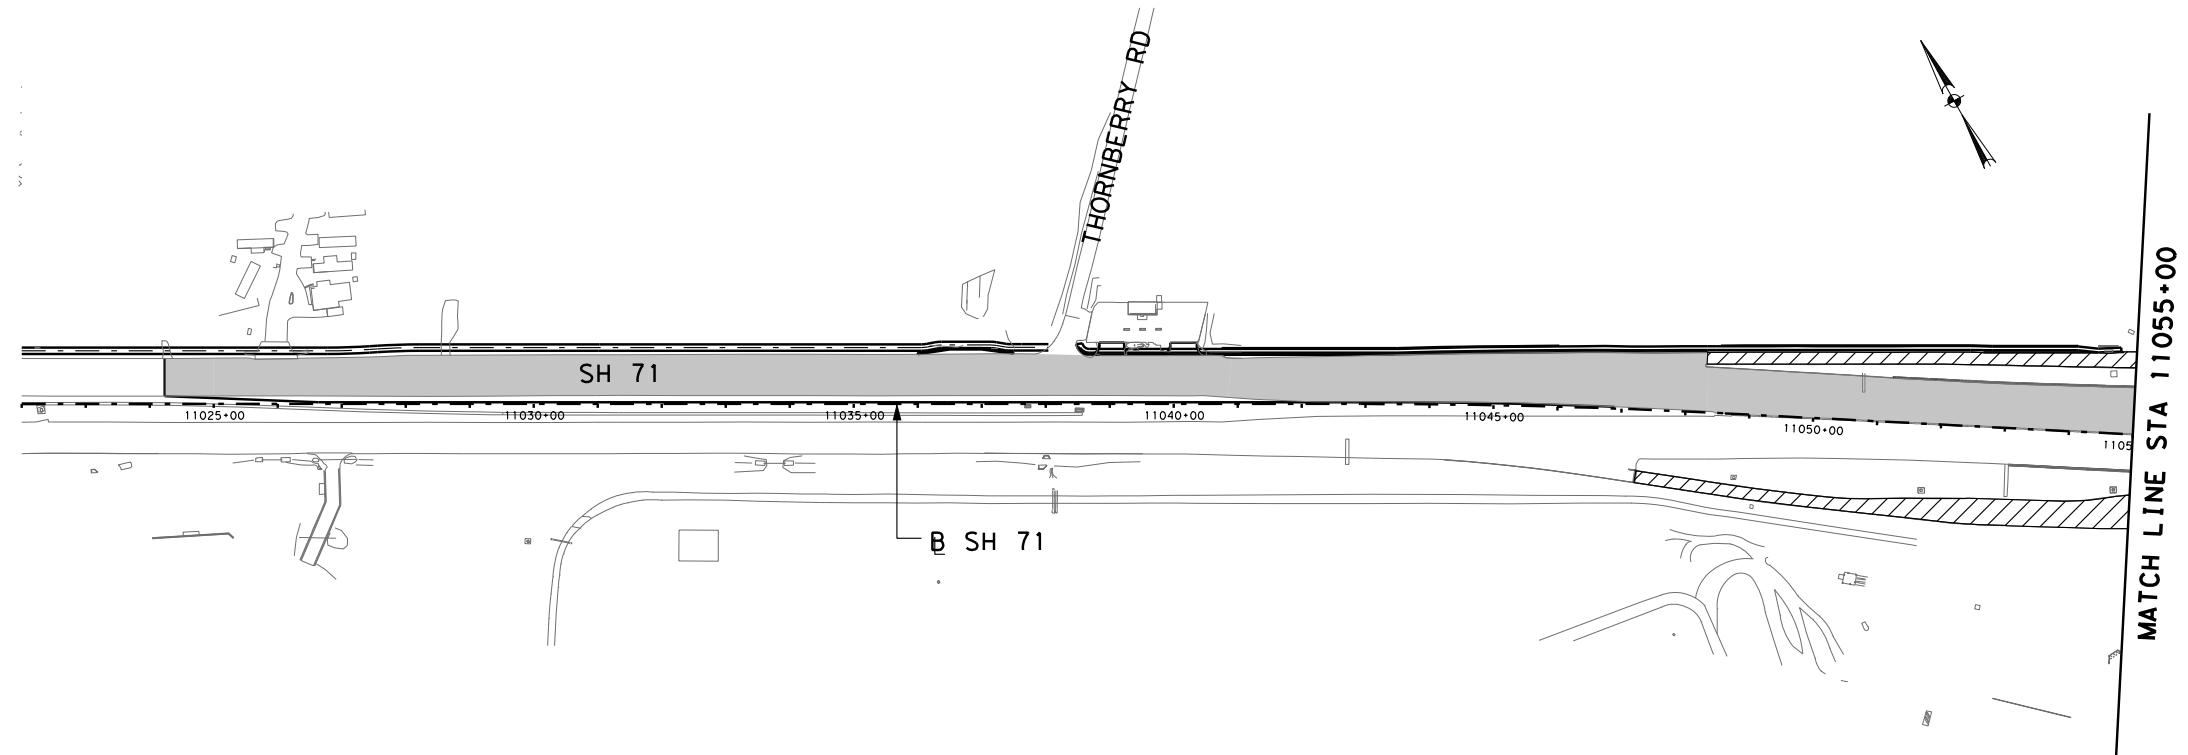

5/5/2014 4:46:08 PM
 ...\\SR11\OVL\Y=01.dgn



 Texas Department of Transportation



SH 71 TOLL LANES
 ATTACHMENT 11-3
 MILL & OVERLAY LIMITS

SCALE: 1"=300' SHEET 1 OF 3

...\\SR11\OVL\Y=01.dgn

LEGEND

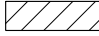-  SH 71 RAMP, FRONTAGE ROADS, AND CROSS STREETS OVERLAY
-  SH 71 GENERAL PURPOSE AND TOLL LANES OVERLAY

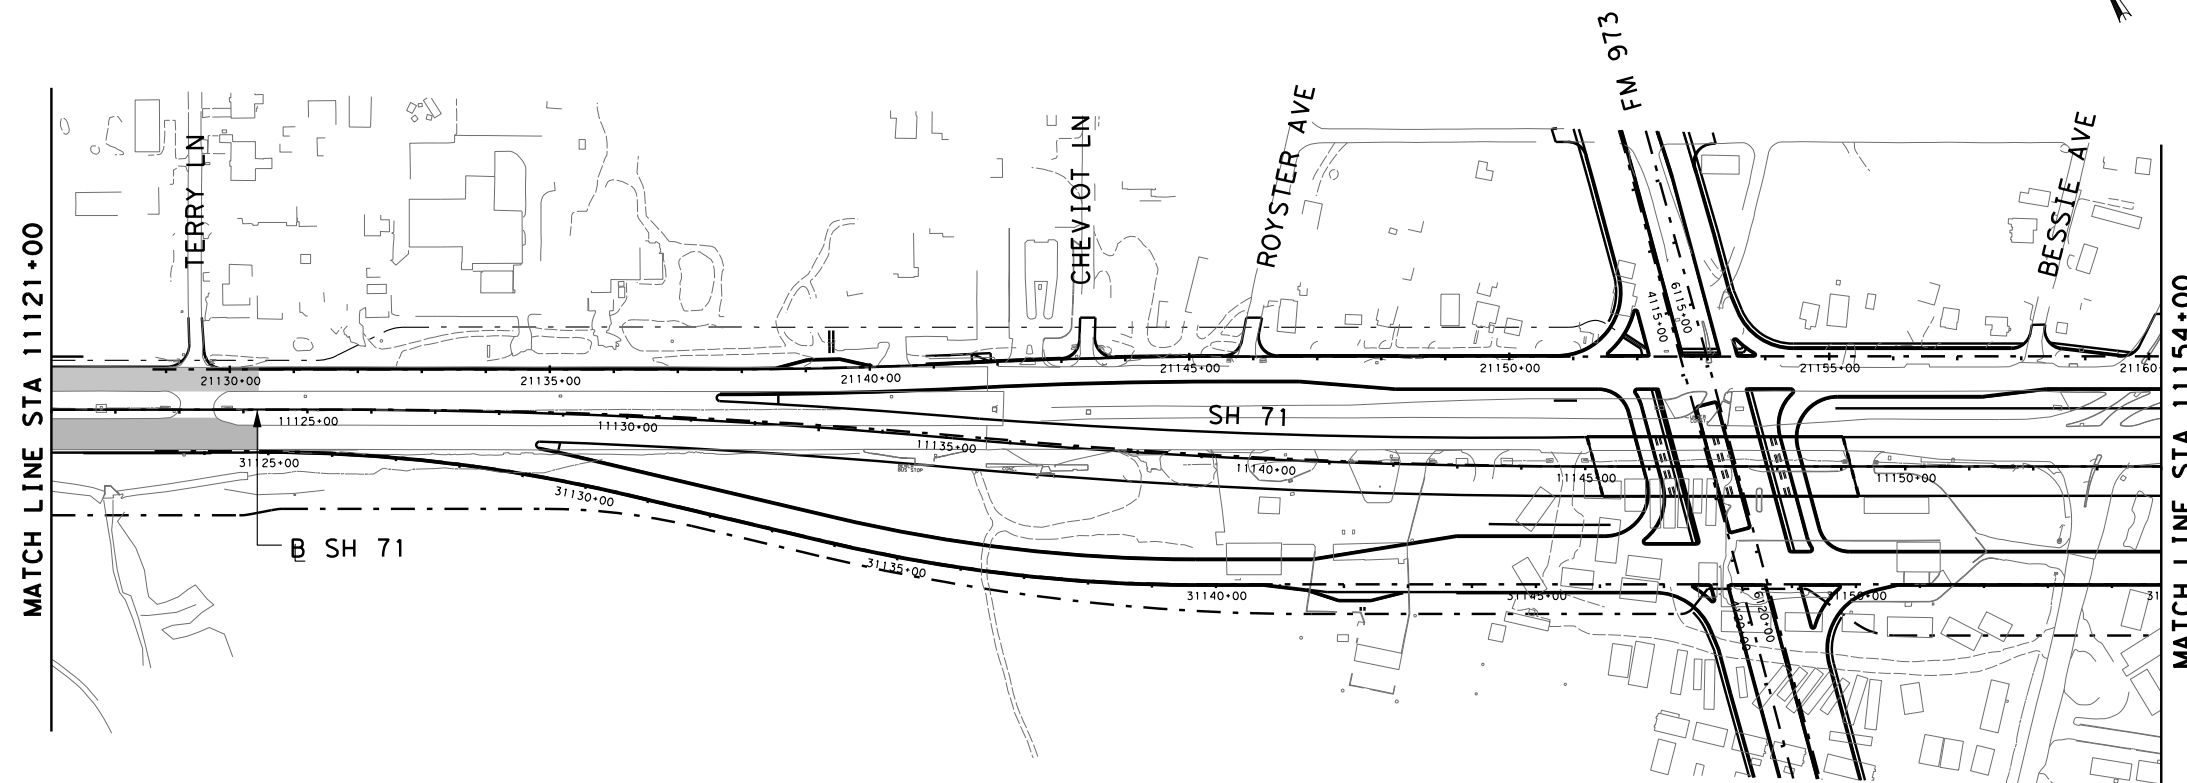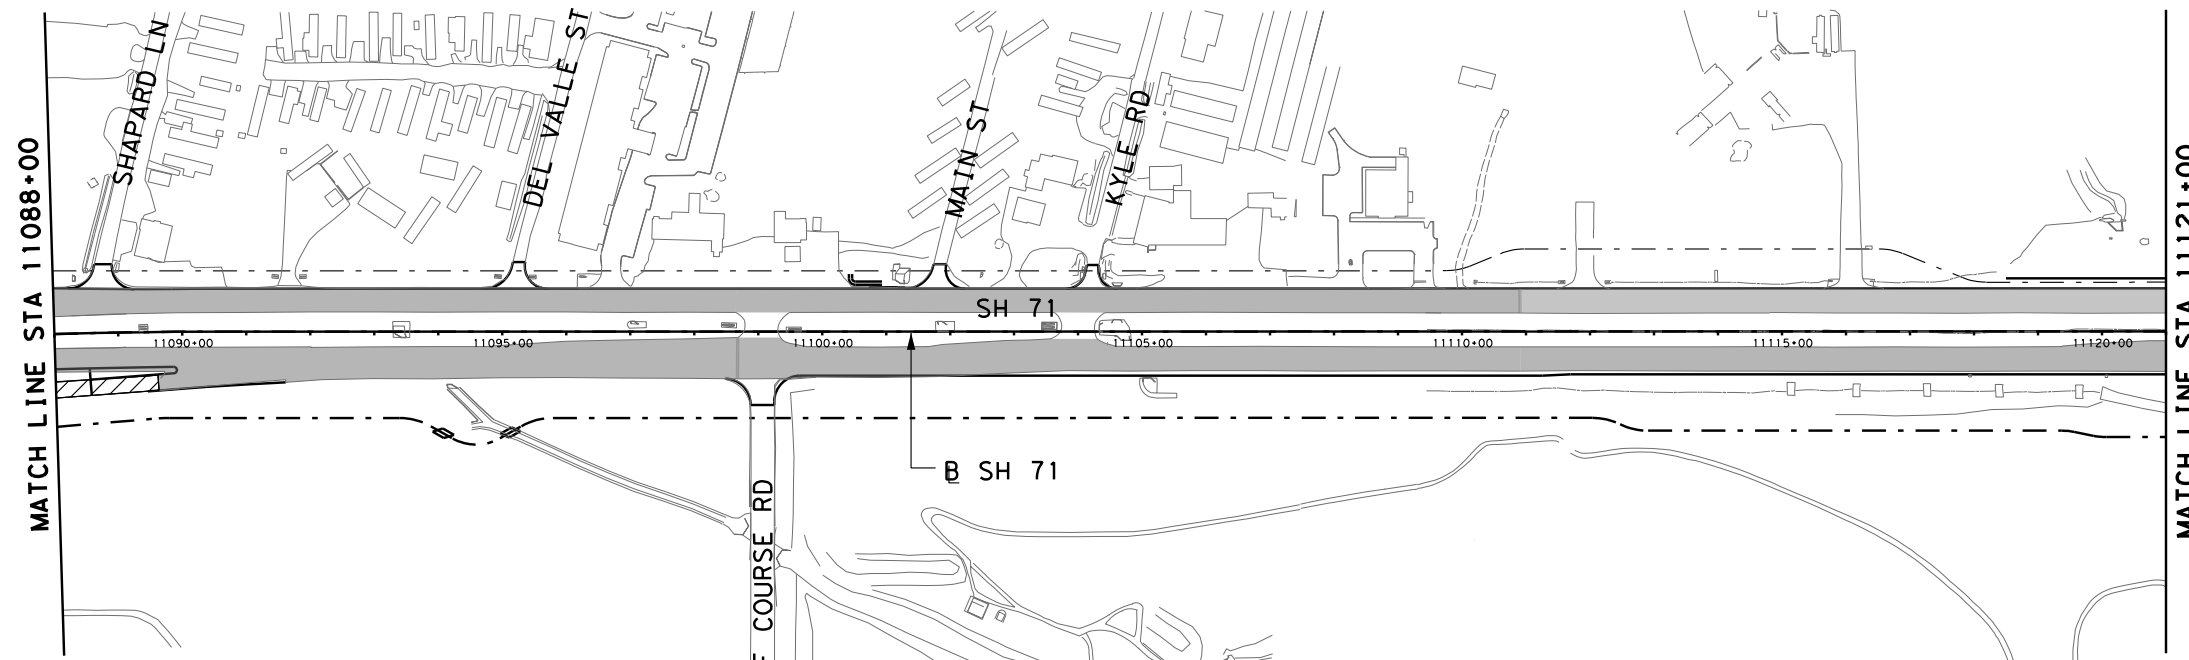

5/15/2014 4:44:46 PM
...\\SFT1\KVL\Y\02.dgn





SH 71 TOLL LANES
ATTACHMENT 11-3
MILL & OVERLAY LIMITS


SCALE: 1"=300'

SHEET 2 OF 3

...\\SFT1\KVL\Y\02.dgn

LEGEND

-  SH 71 RAMPS, FRONTAGE ROADS, AND CROSS STREETS OVERLAY
-  SH 71 GENERAL PURPOSE AND TOLL LANES OVERLAY

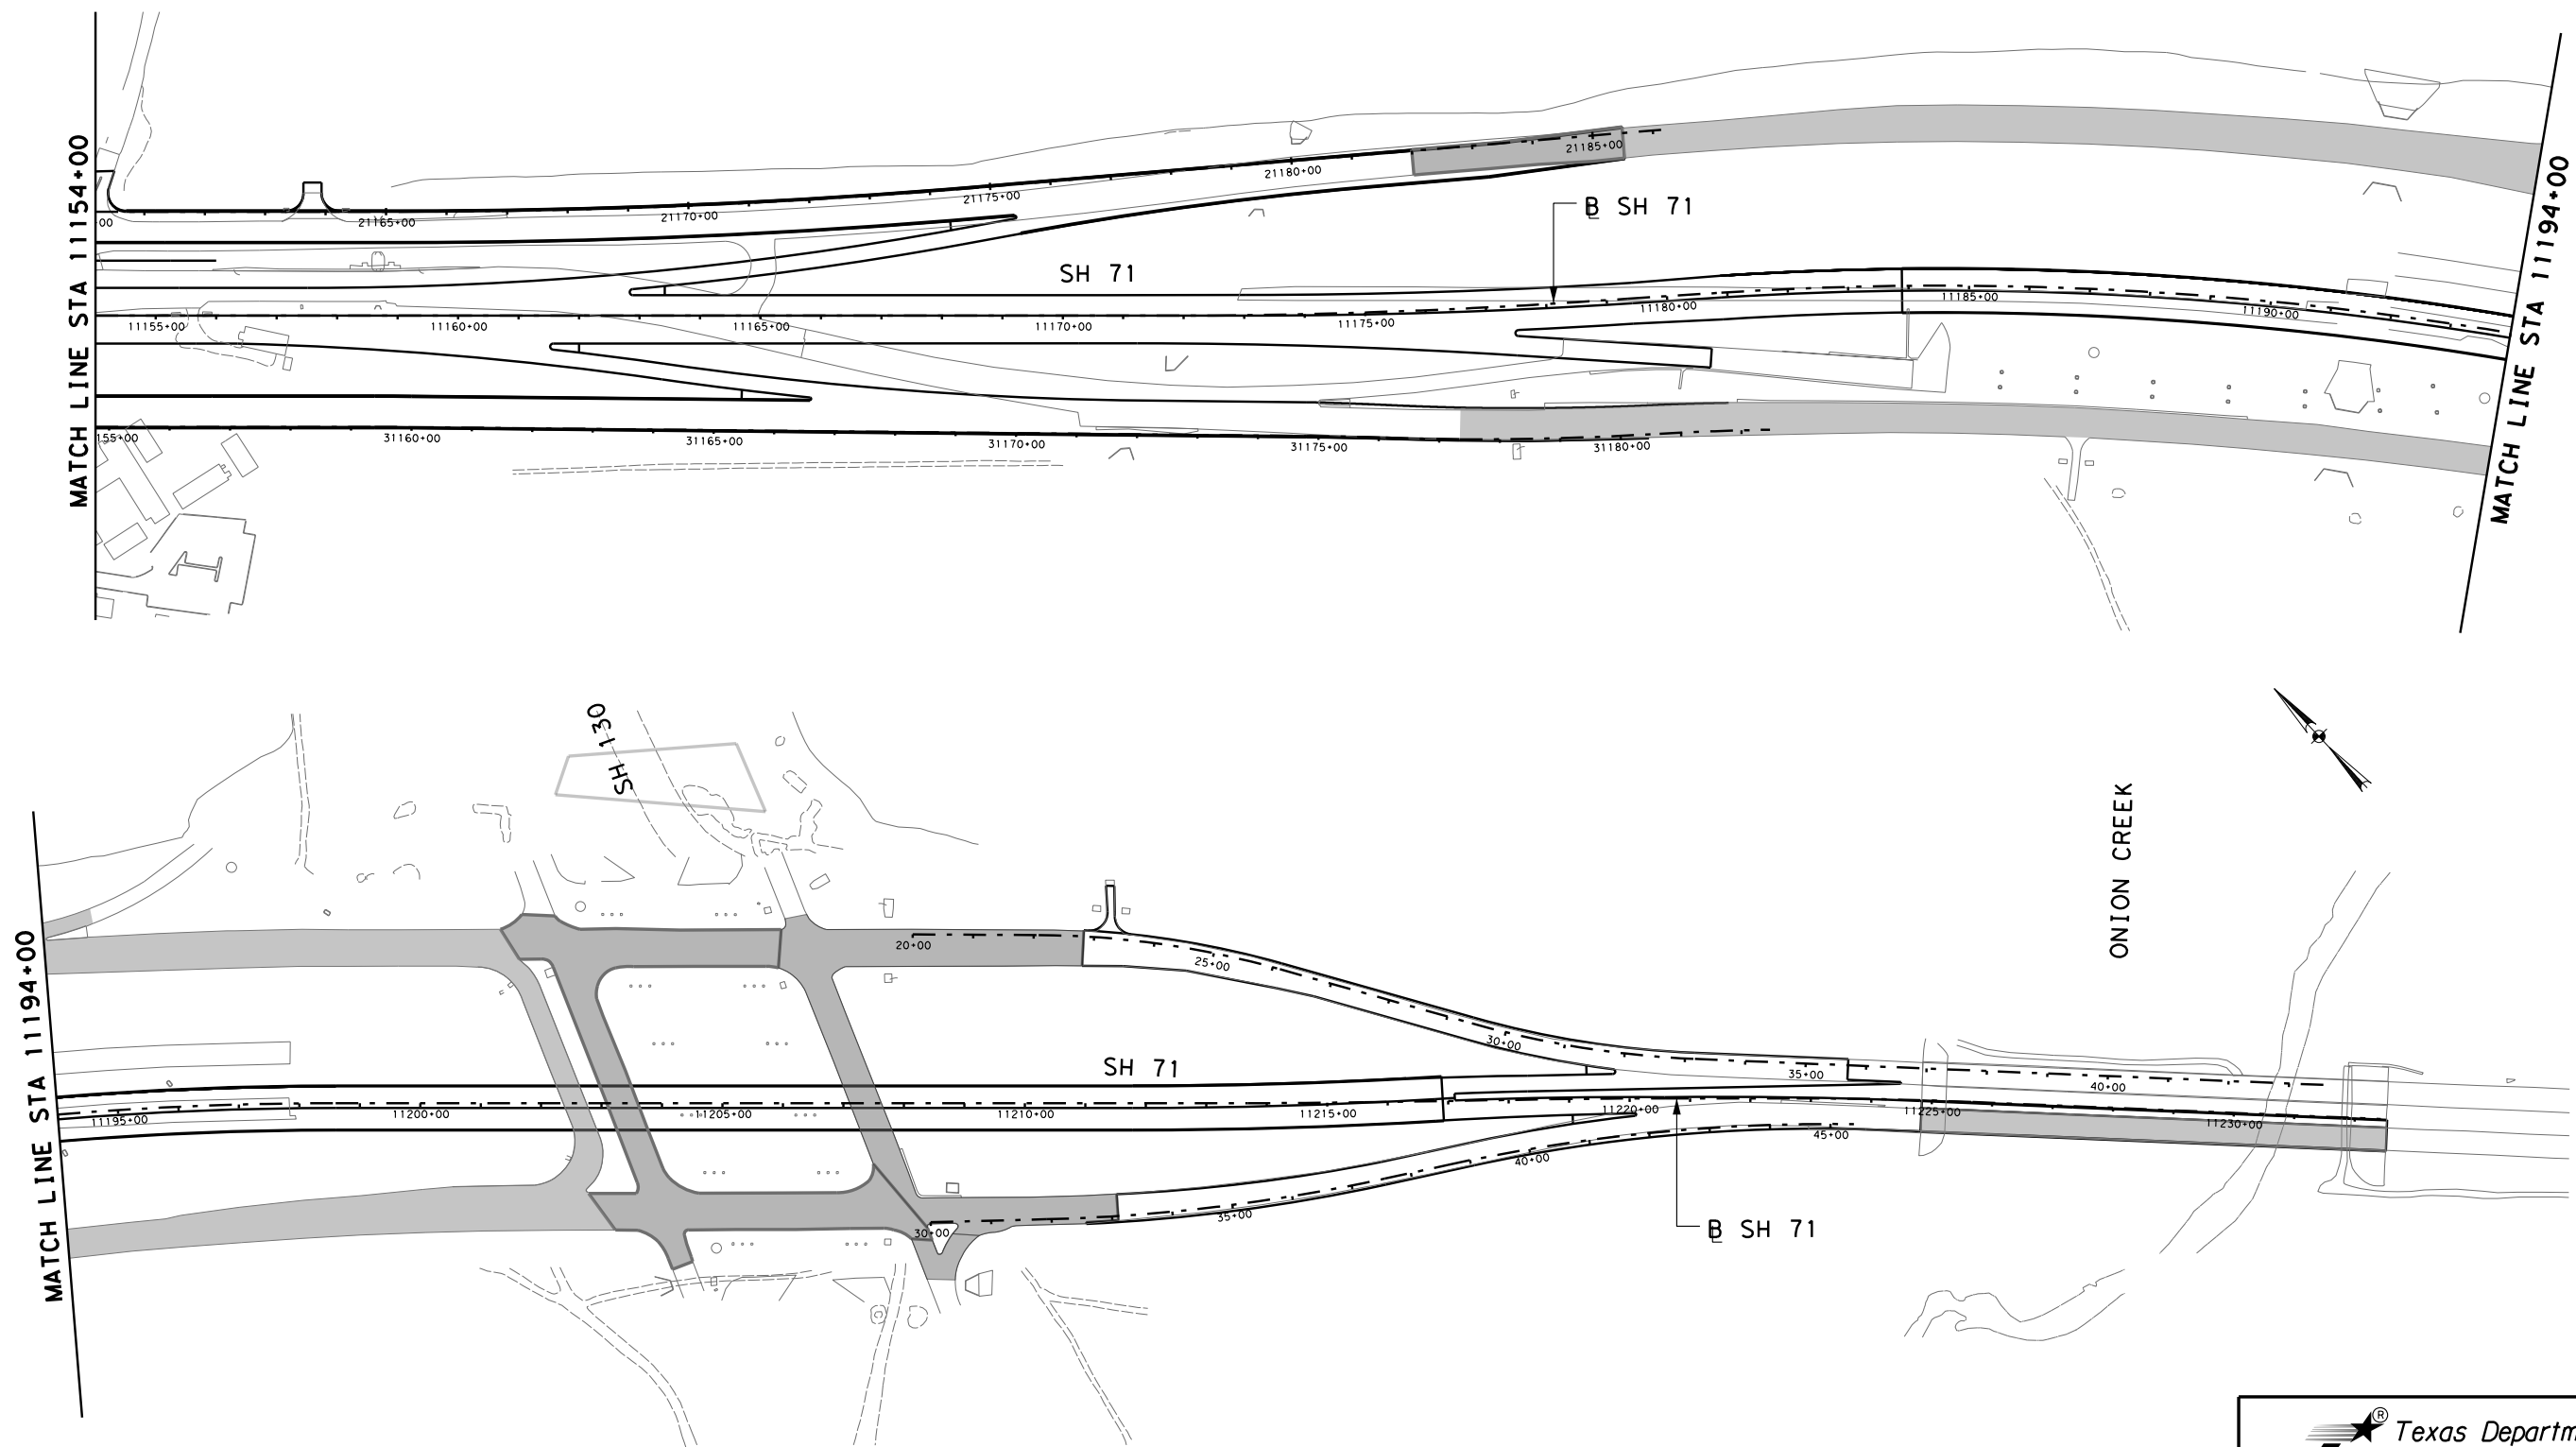

5/5/2014 5:10:19 PM
...\\SFT1\OVL\Y=03.dgn



SH 71 TOLL LANES
ATTACHMENT 11-3
MILL & OVERLAY LIMITS

...\\SFT1\OVL\Y=03.dgn