



Texas Department of Transportation
TECHNICAL PROVISIONS



STATE HIGHWAY 71 TOLL LANES

Attachment 11-3
Mill and Overlay Limits
Addendum 3

STATE HIGHWAY 71
 ATTACHMENT 11-3
 MILL & OVERLAY LIMITS

LEGEND

-  SH 71 RAMPS, FRONTAGE ROADS, AND CROSS STREETS OVERLAY
-  SH 71 GENERAL PURPOSE AND TOLL LANES OVERLAY

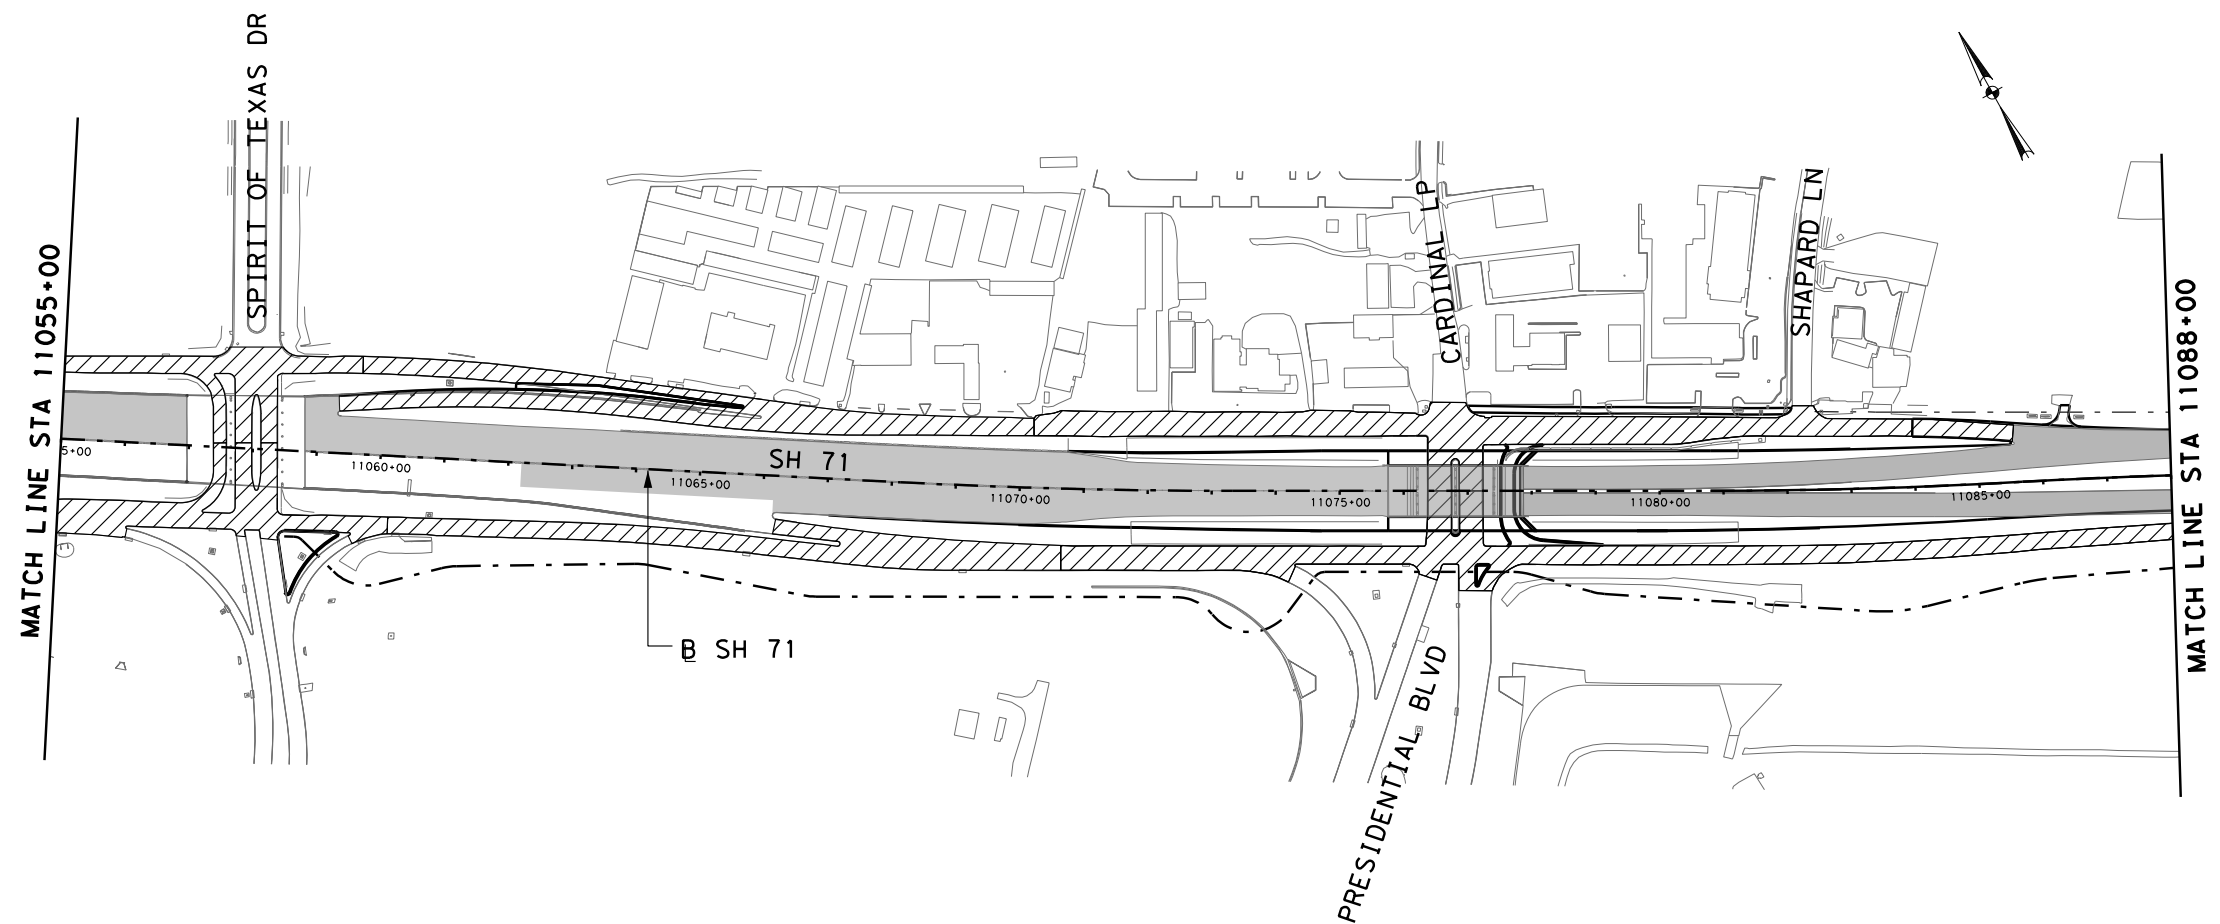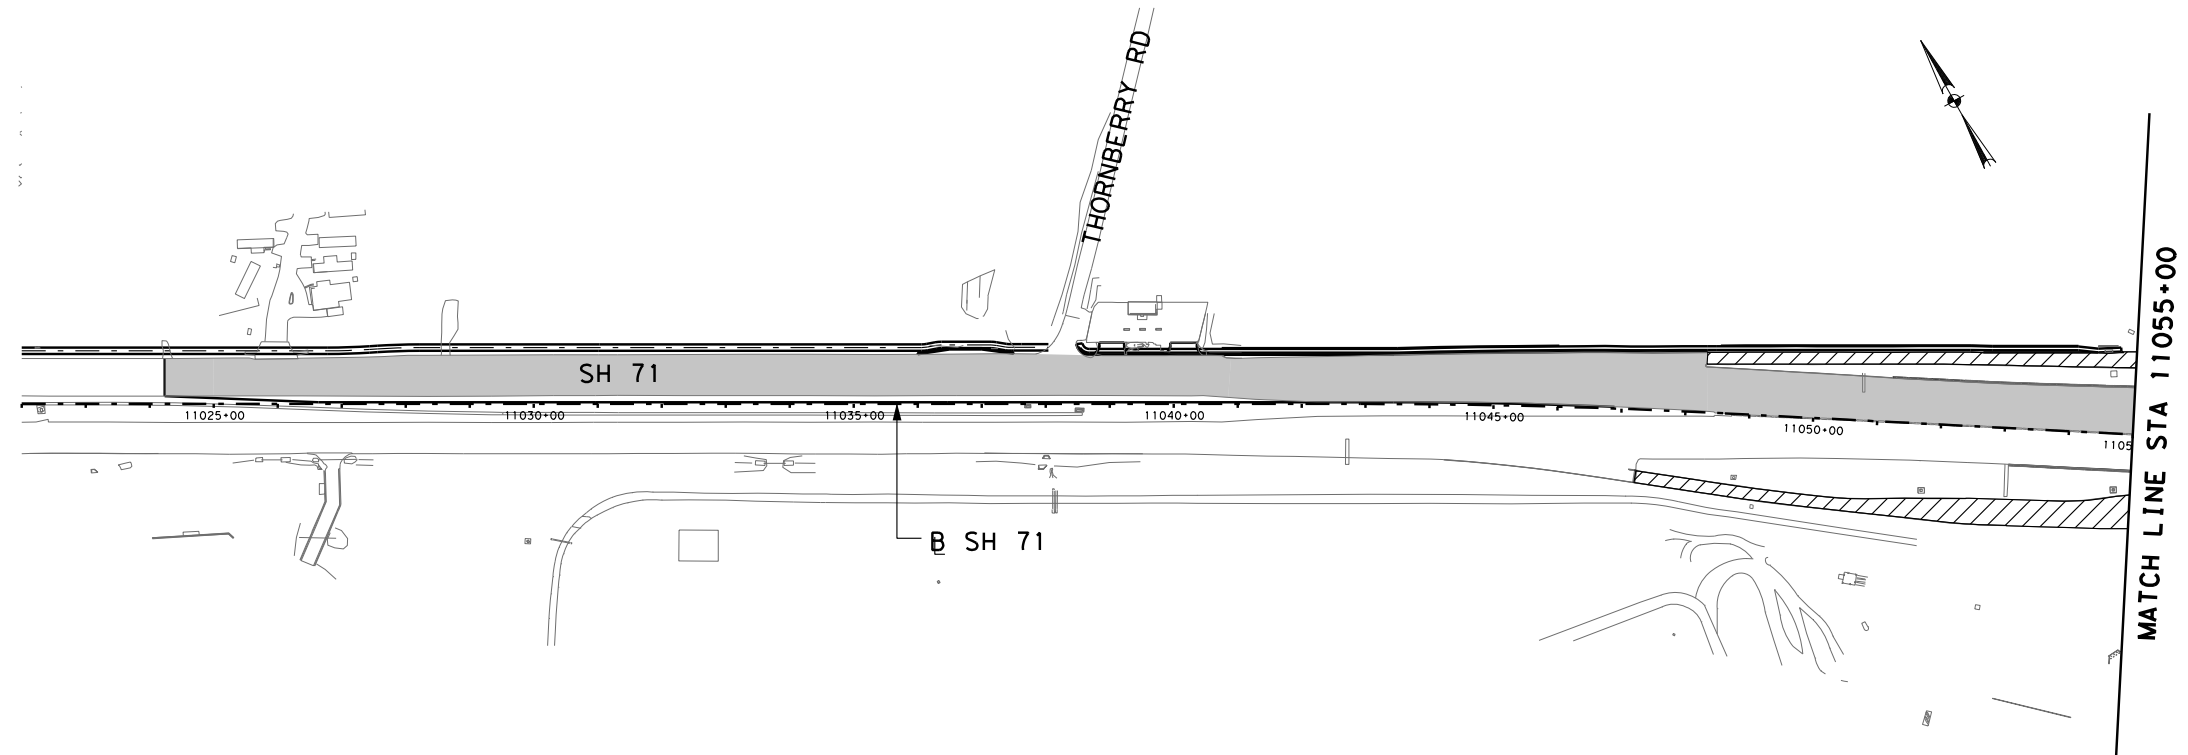



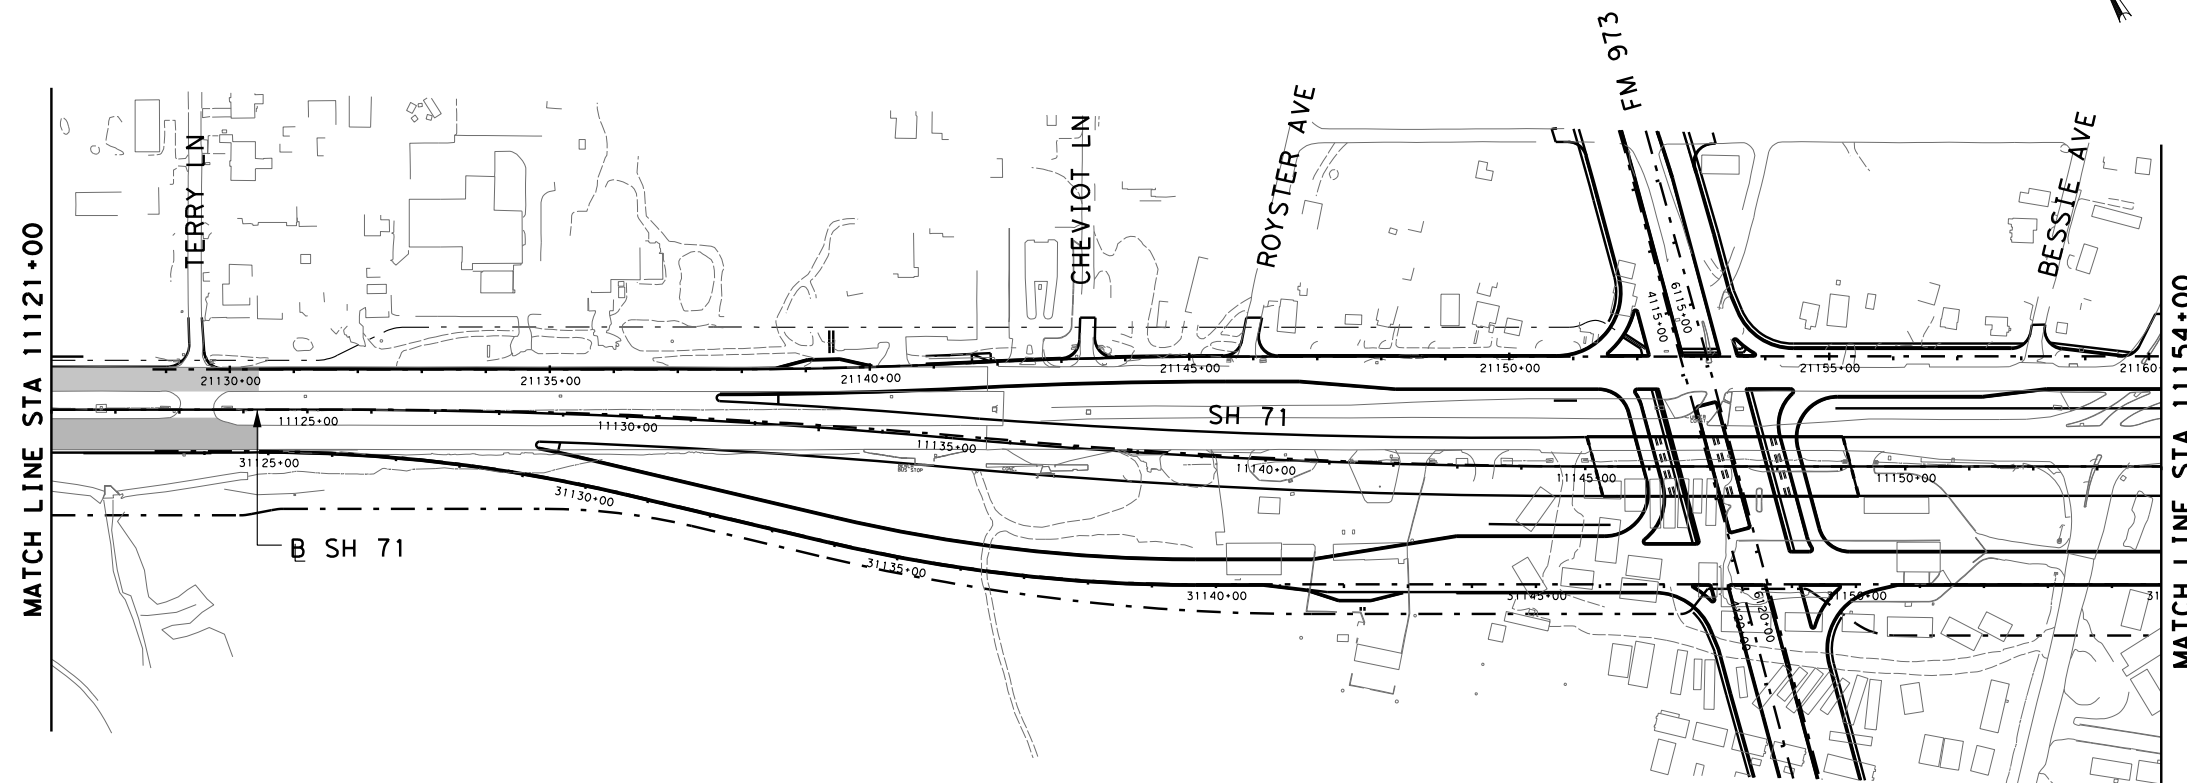
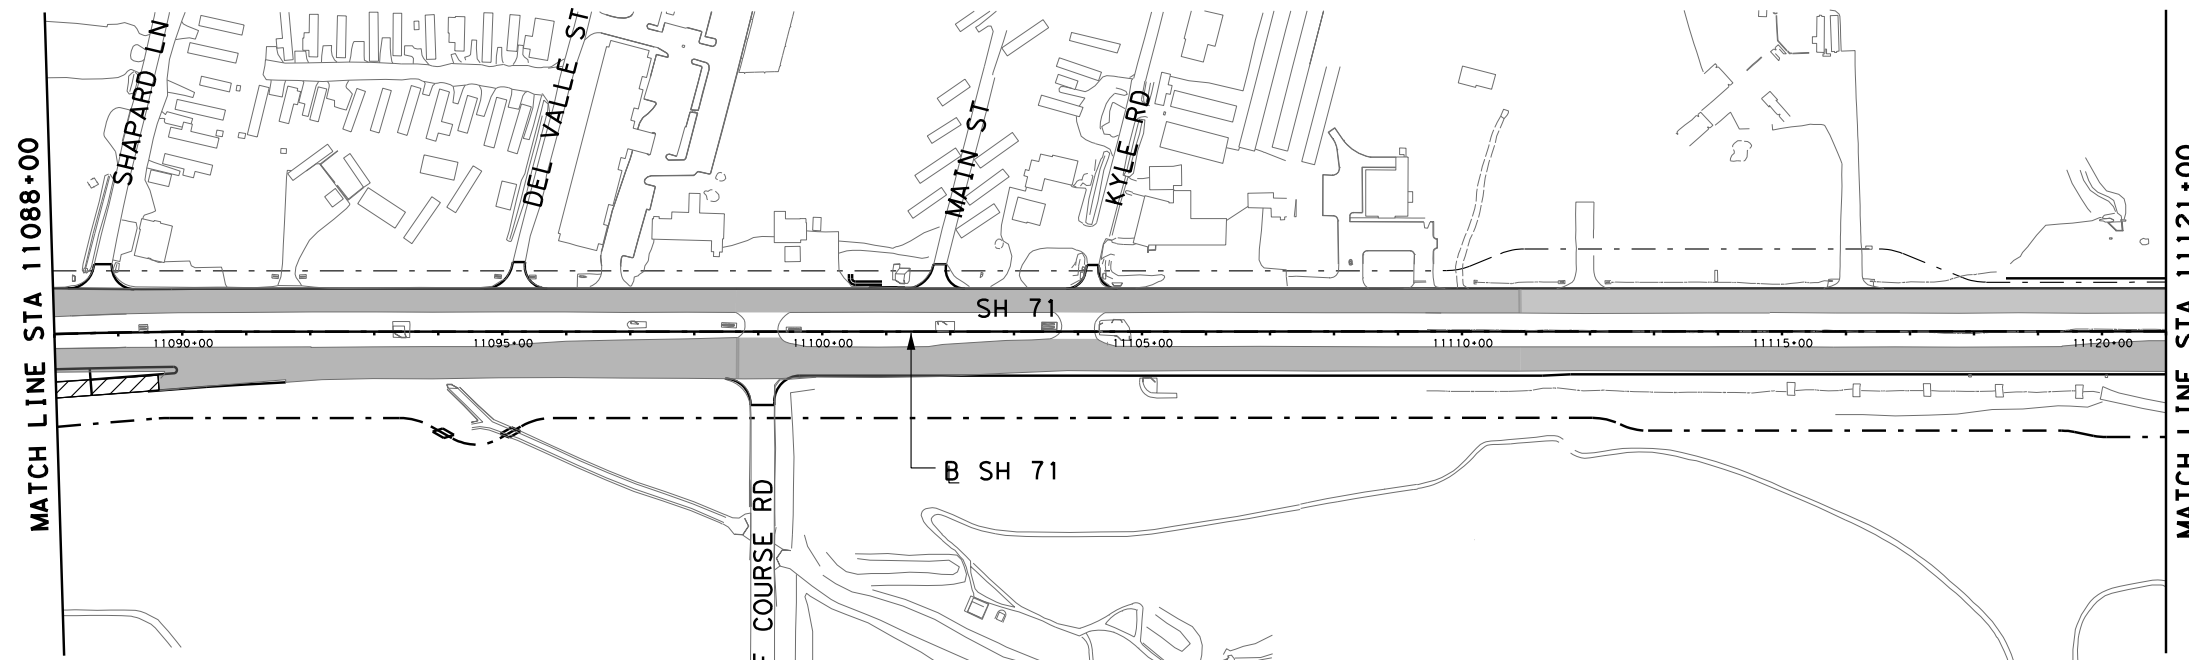
SH 71 TOLL LANES
 ATTACHMENT 11-3
 MILL & OVERLAY LIMITS

5/5/2014 4:46:08 PM
 ...\\SRT1\XVLY\01.dgn

...\\SRT1\XVLY\01.dgn

LEGEND

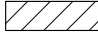-  SH 71 RAMP, FRONTAGE ROADS, AND CROSS STREETS OVERLAY
-  SH 71 GENERAL PURPOSE AND TOLL LANES OVERLAY



5/15/2014 4:44:46 PM
...\\SFT1\XVLY\02.dgn





SH 71 TOLL LANES
ATTACHMENT 11-3
MILL & OVERLAY LIMITS


SCALE: 1"=300'

SHEET 2 OF 3

...\\SFT1\XVLY\02.dgn

LEGEND

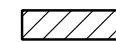-  SH 71 RAMPS, FRONTAGE ROADS, AND CROSS STREETS OVERLAY
-  SH 71 GENERAL PURPOSE AND TOLL LANES OVERLAY

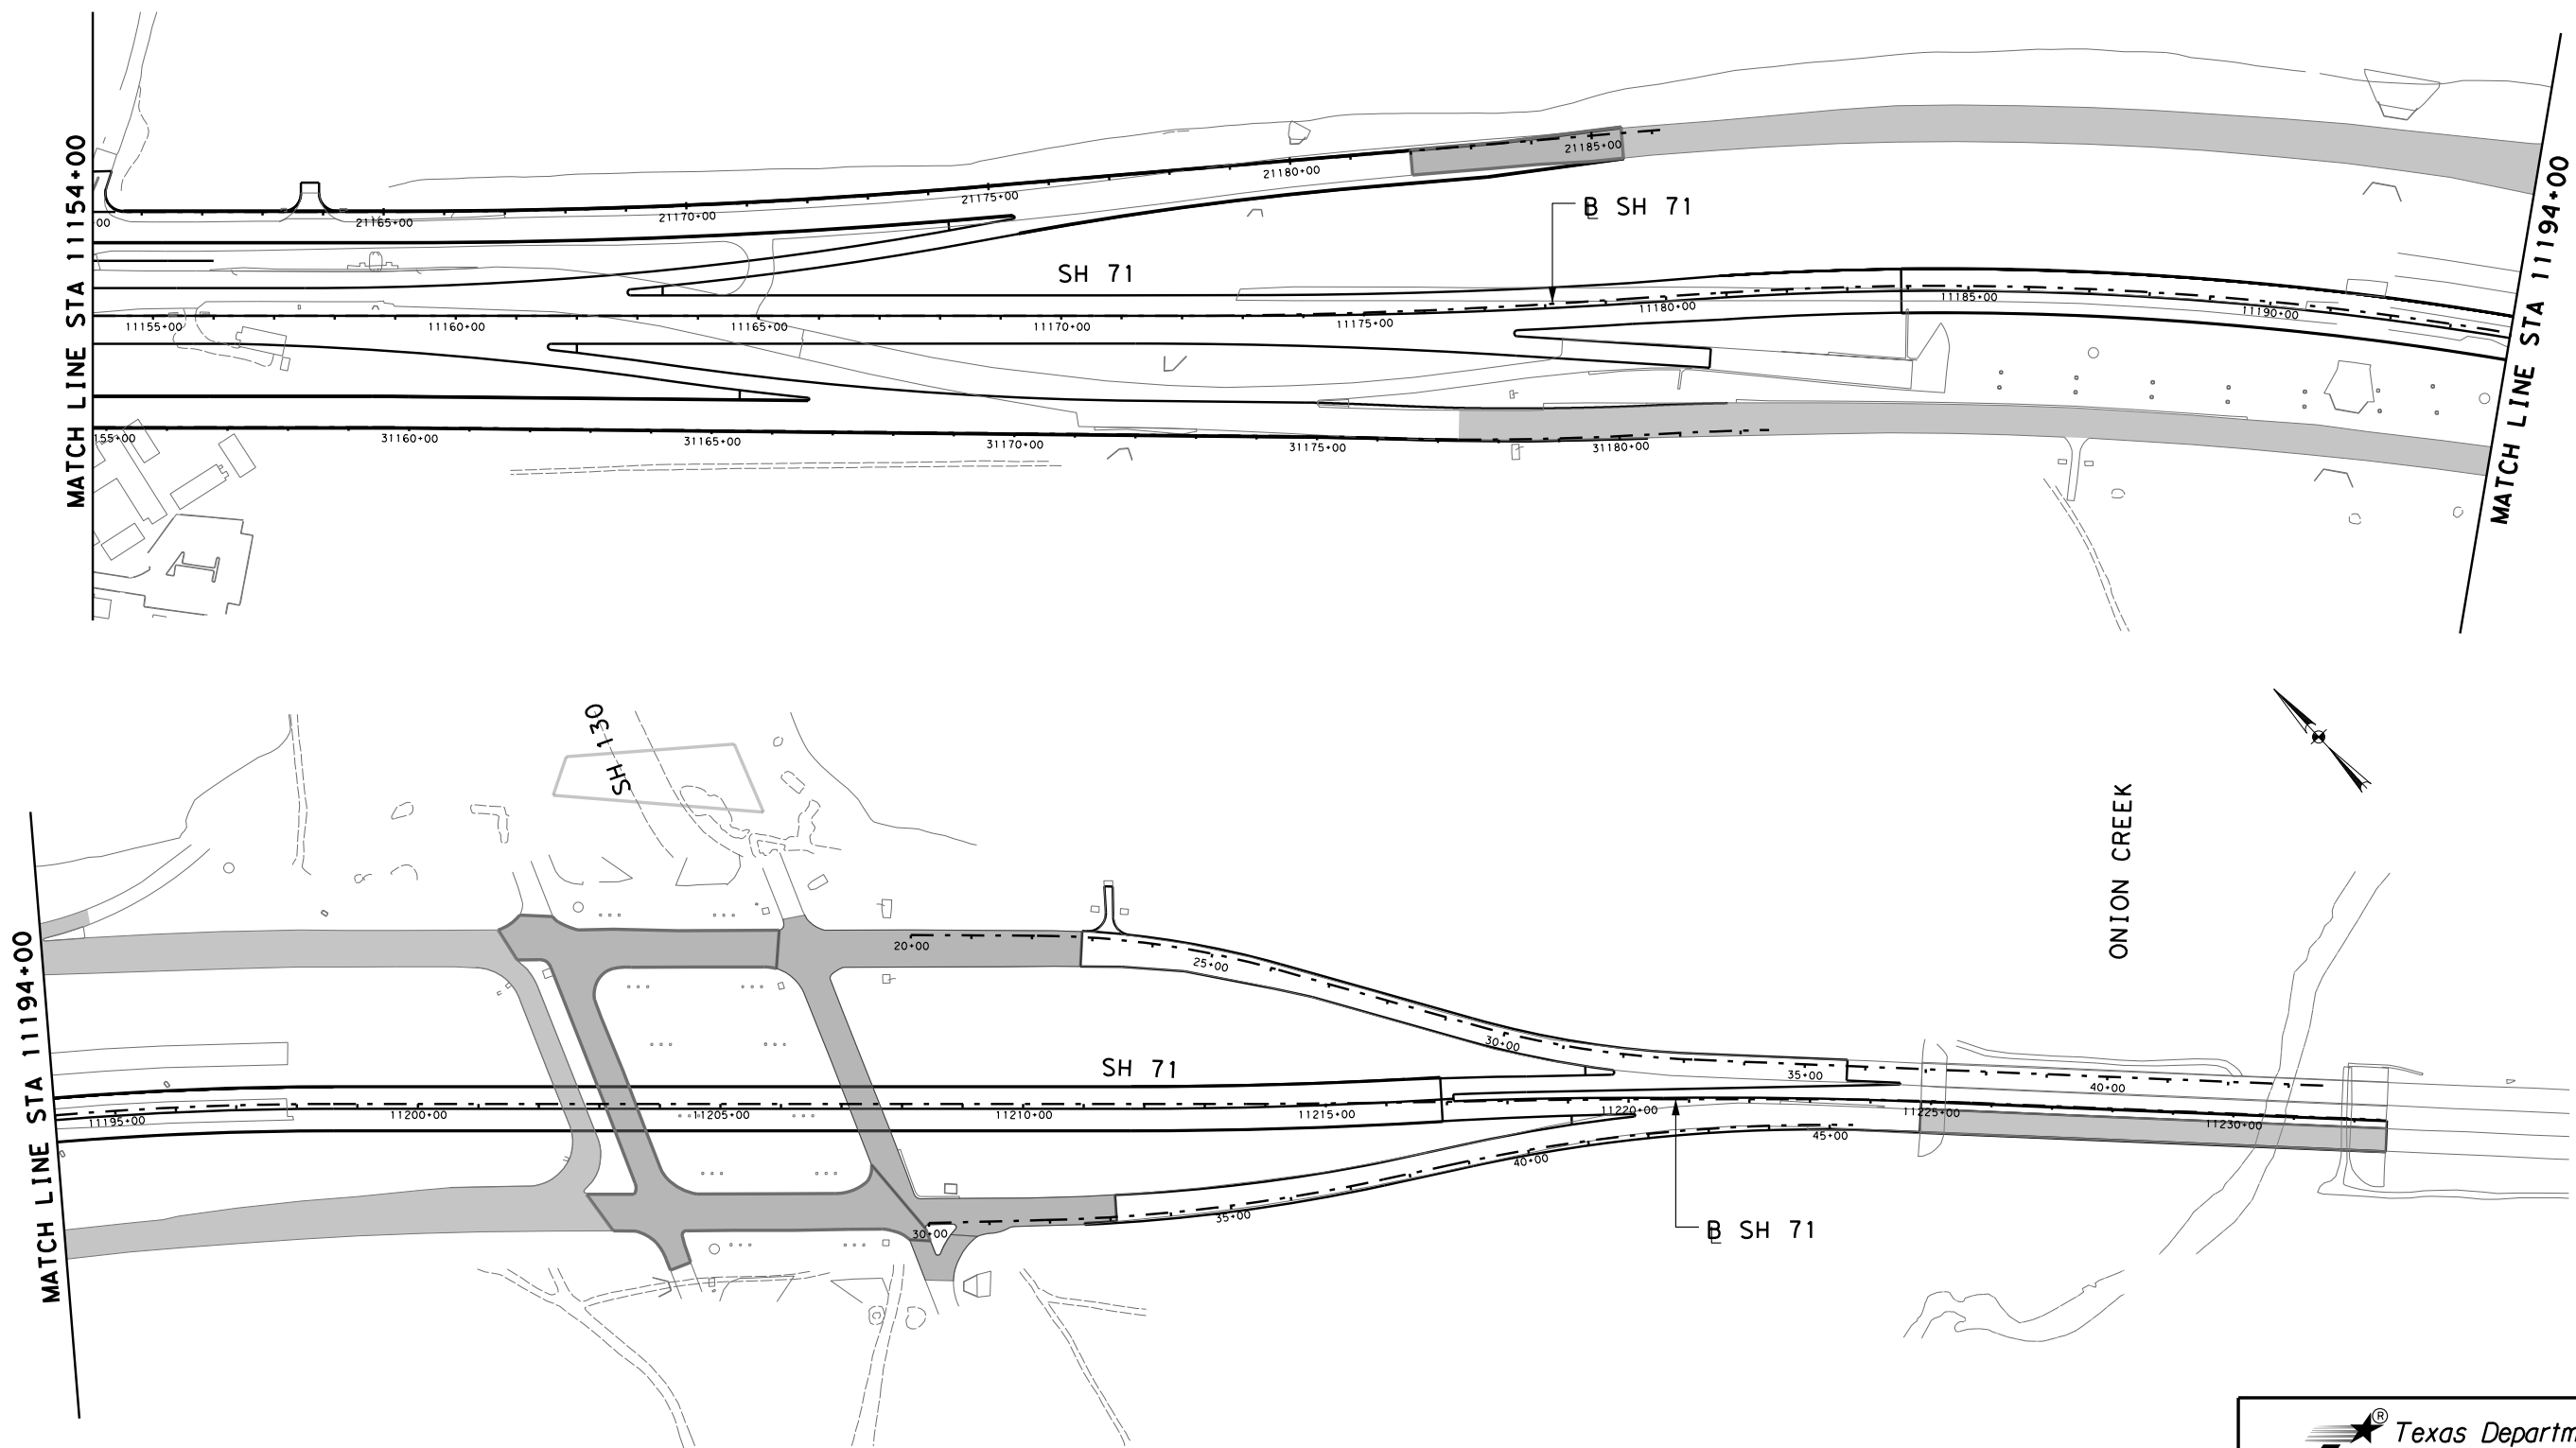

5/5/2014 5:10:19 PM
...\\SFT1\OVL\Y=03.dgn



SH 71 TOLL LANES
ATTACHMENT 11-3
MILL & OVERLAY LIMITS