

**TEXAS DEPARTMENT OF TRANSPORTATION
TECHNICAL PROVISIONS**


FOR

SH 99 GRAND PARKWAY SEGMENTS H, I-1 AND I-2

**ATTACHMENT 21-2
TYPICAL TOLL ZONE LAYOUT**

RFP ADDENDUM #6

AUGUST 12, 2016

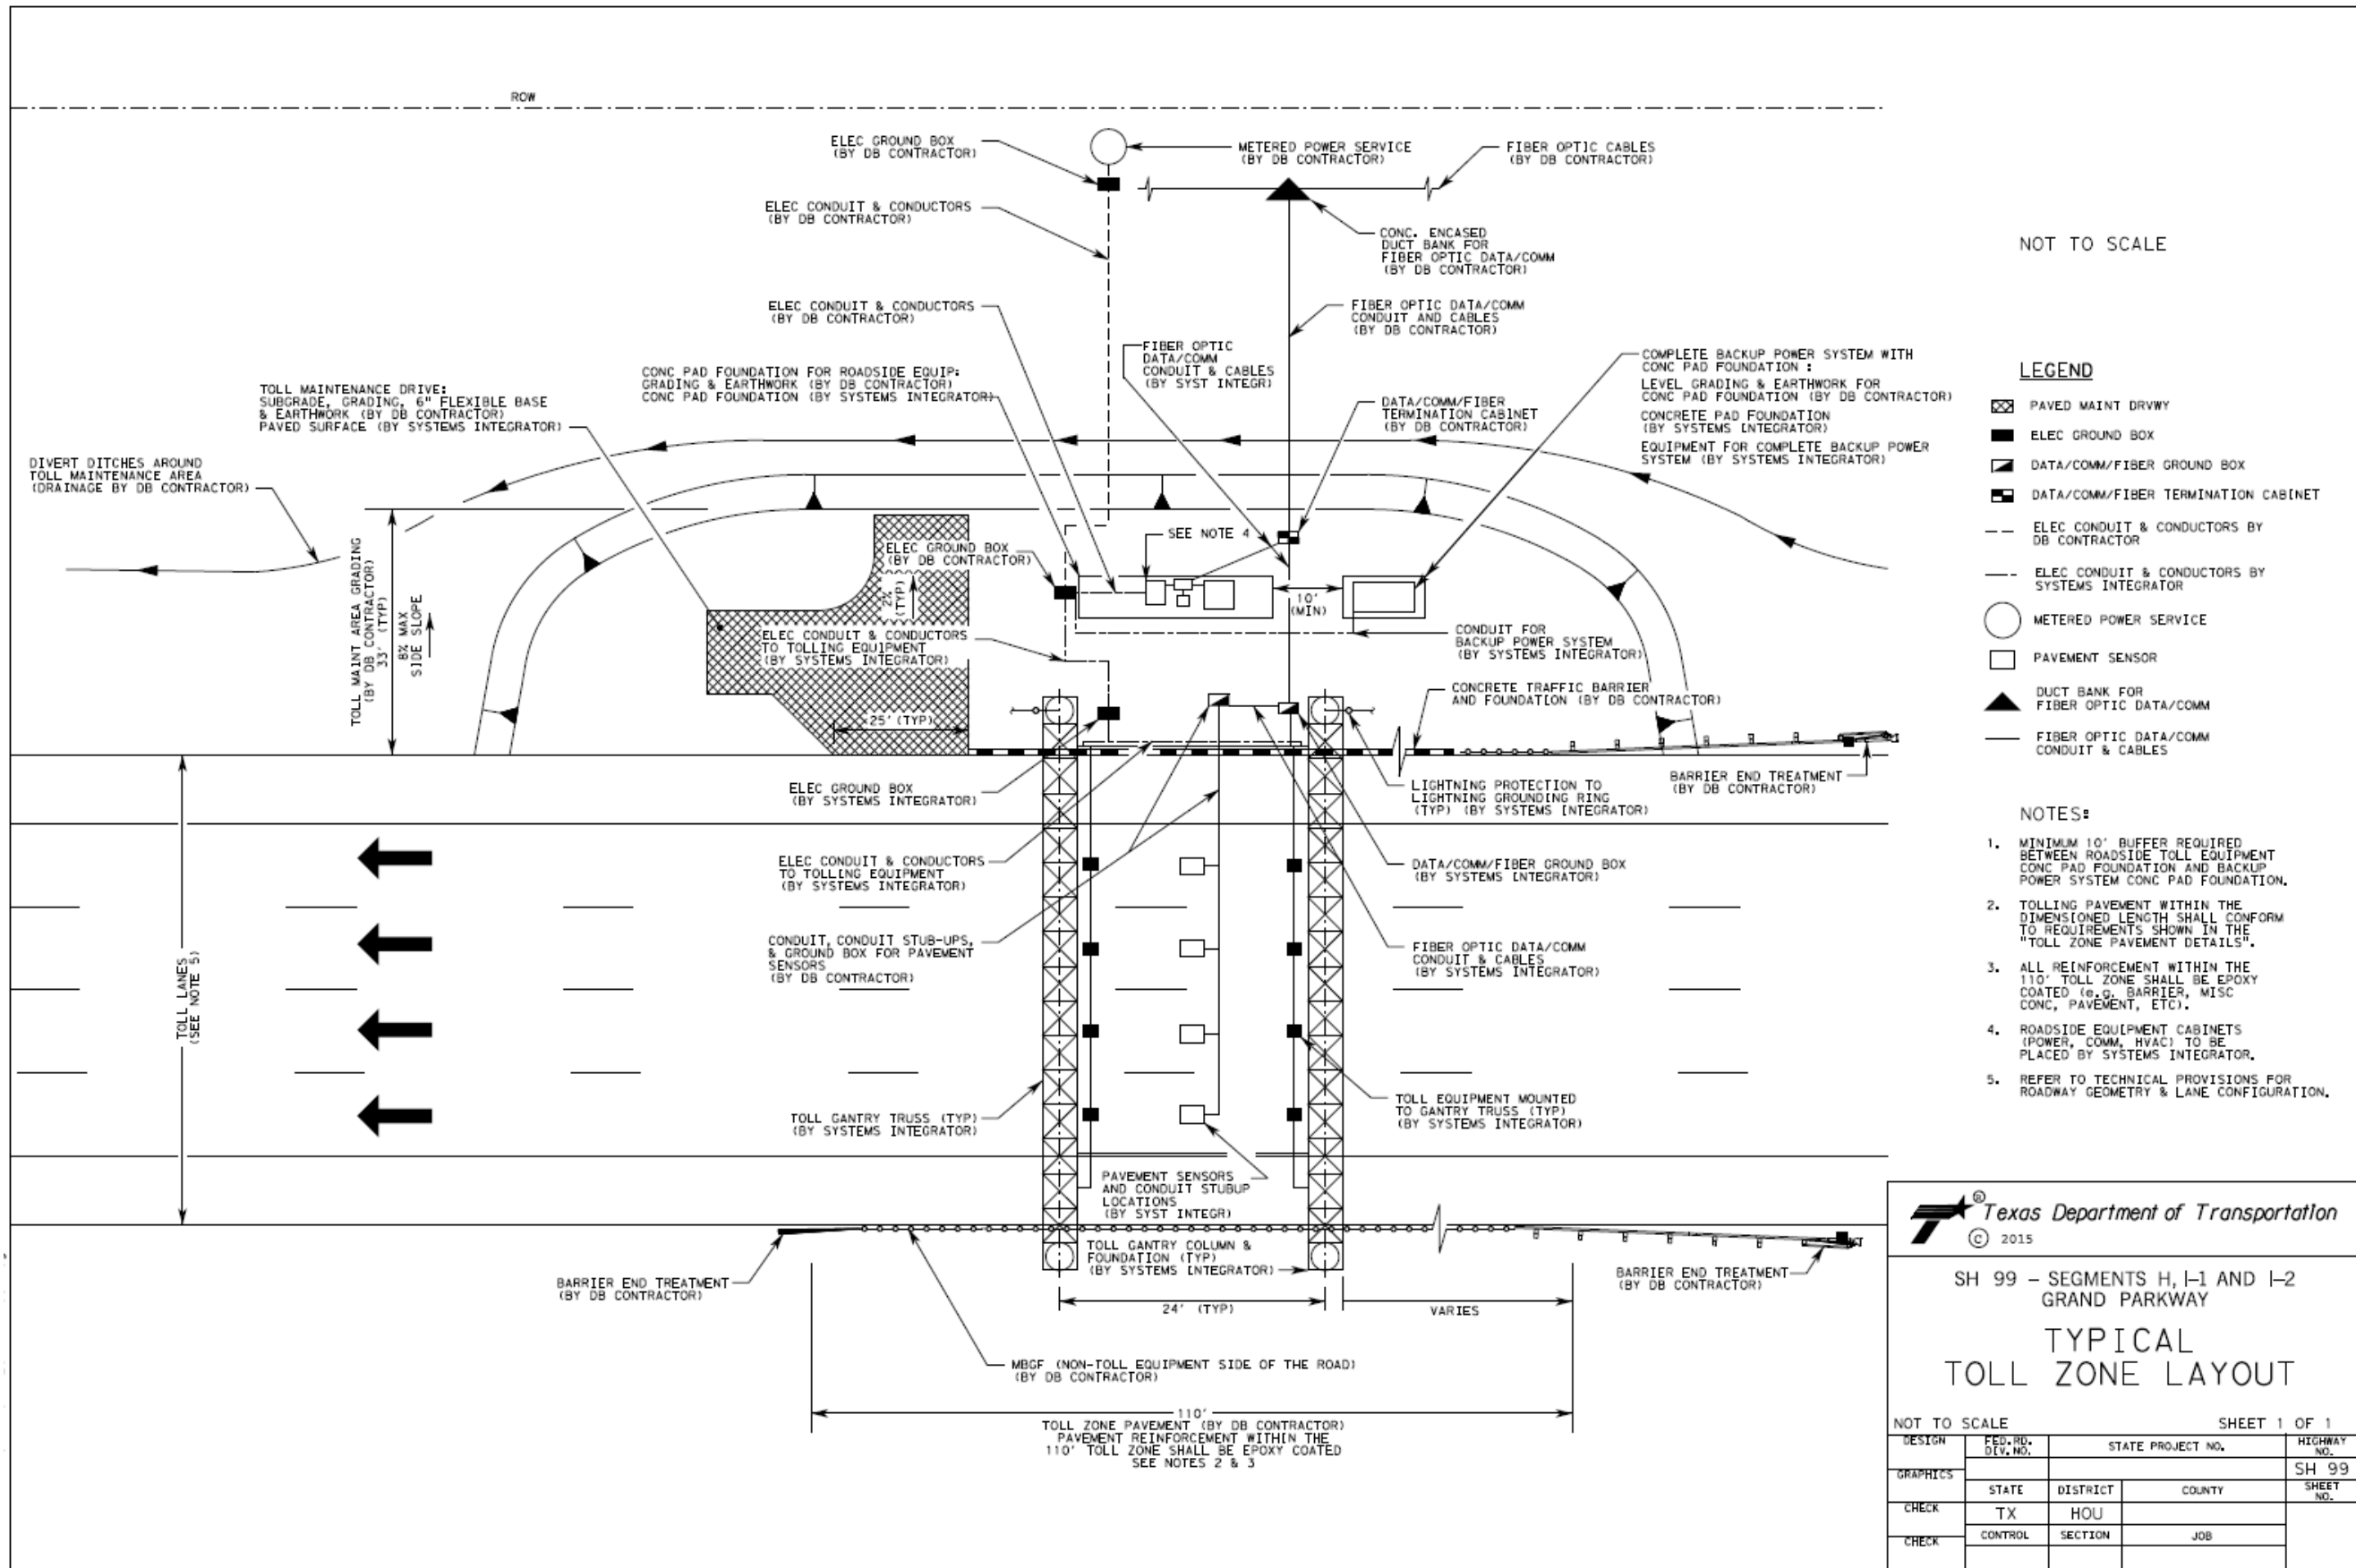

Texas Department of Transportation
© 2015

SH 99 - SEGMENTS H, I-1 AND I-2
GRAND PARKWAY

TYPICAL
TOLL ZONE LAYOUT

NOT TO SCALE SHEET 1 OF 1

DESIGN	FED. RD. DIV. NO.	STATE PROJECT NO.		HIGHWAY NO.
GRAPHICS				SH 99
CHECK	TX	HOU	COUNTY	SHEET NO.
CHECK	CONTROL	SECTION	JOB	