
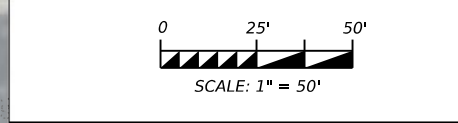
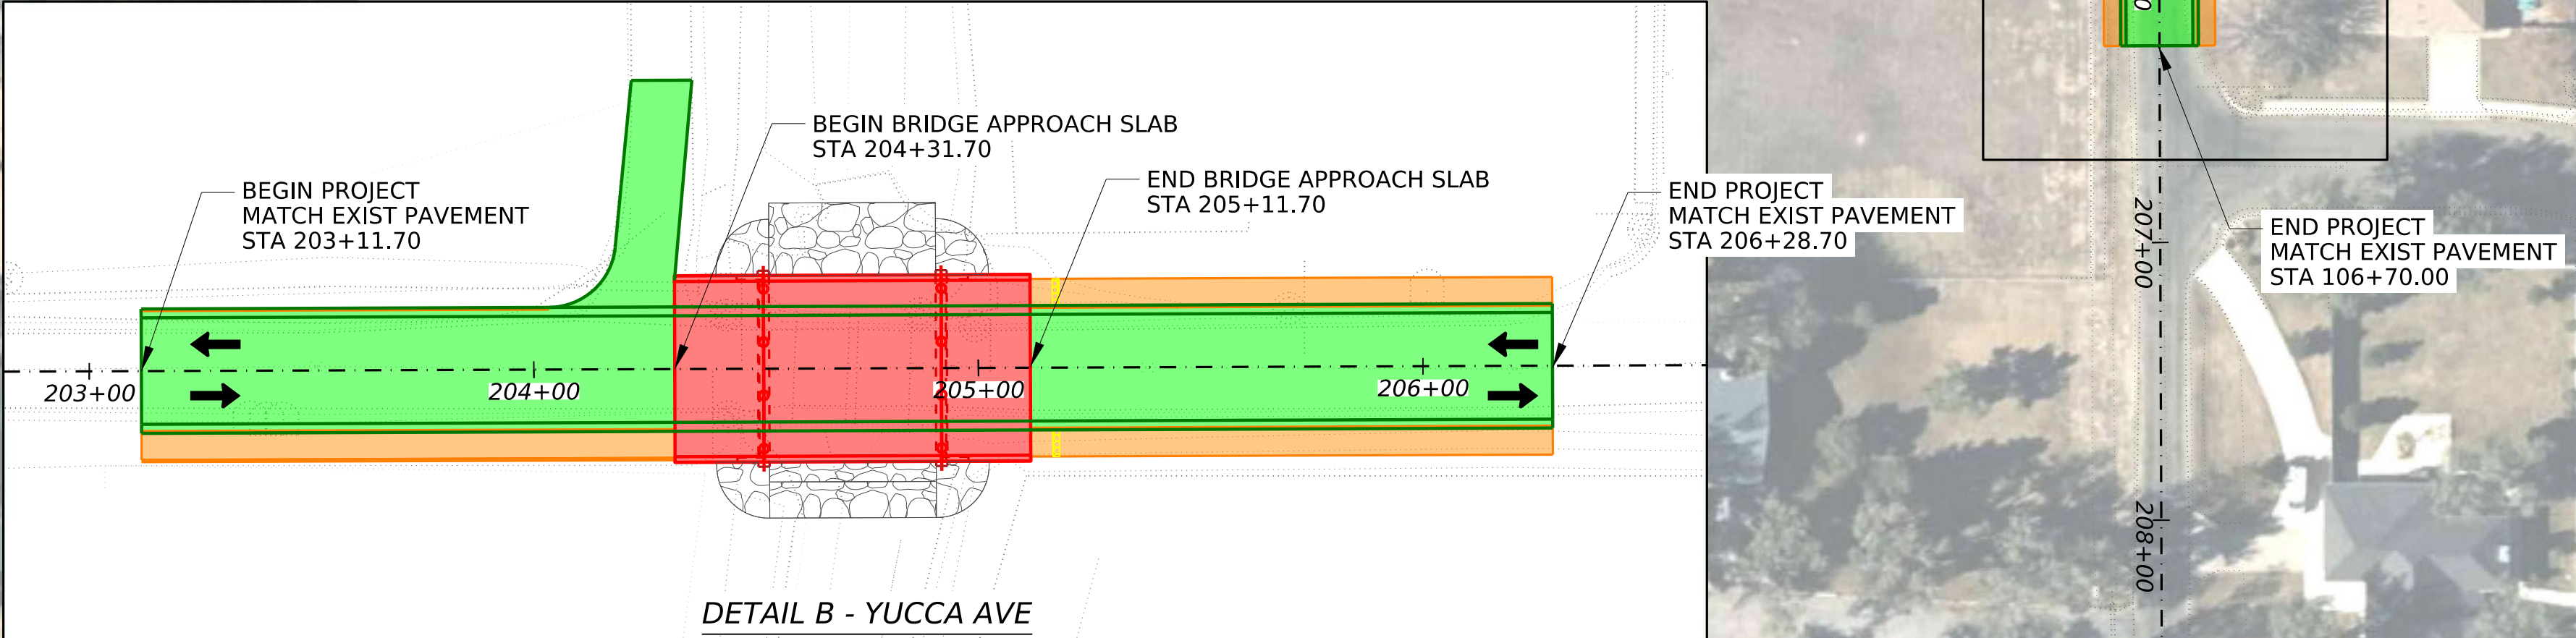
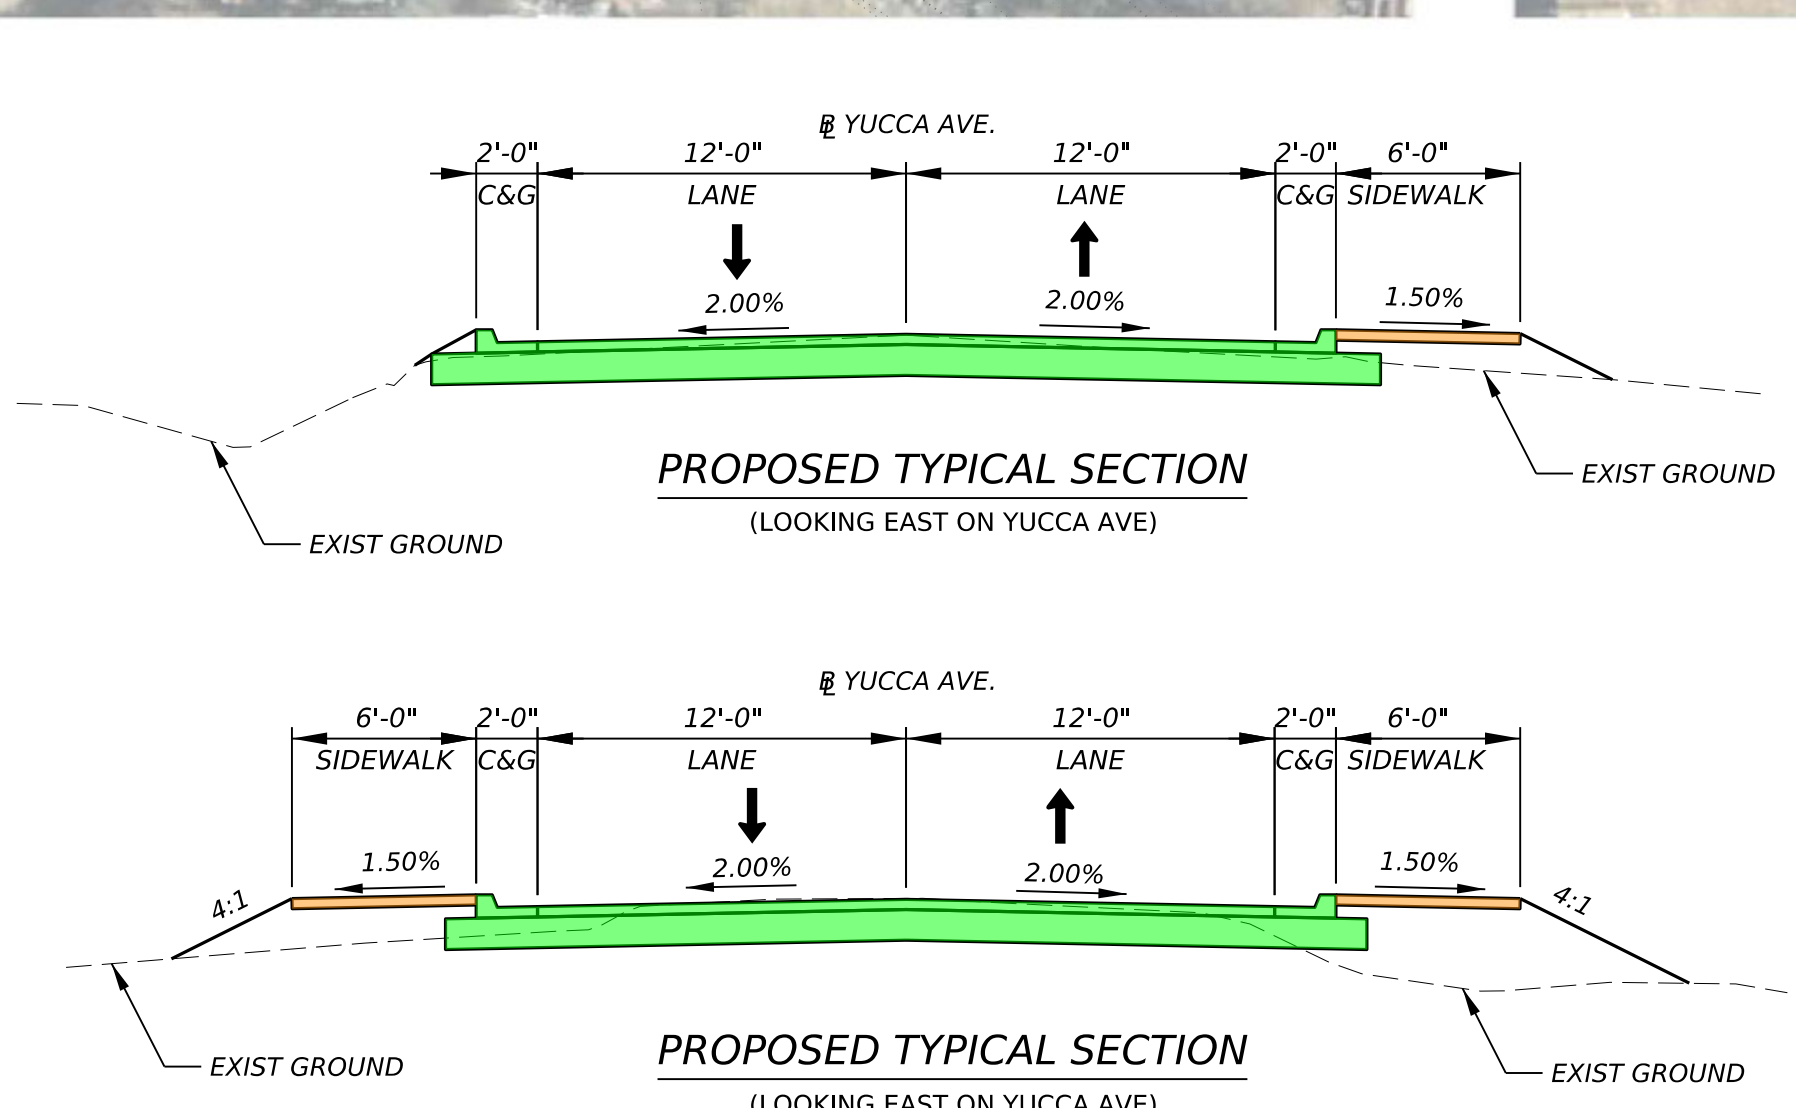
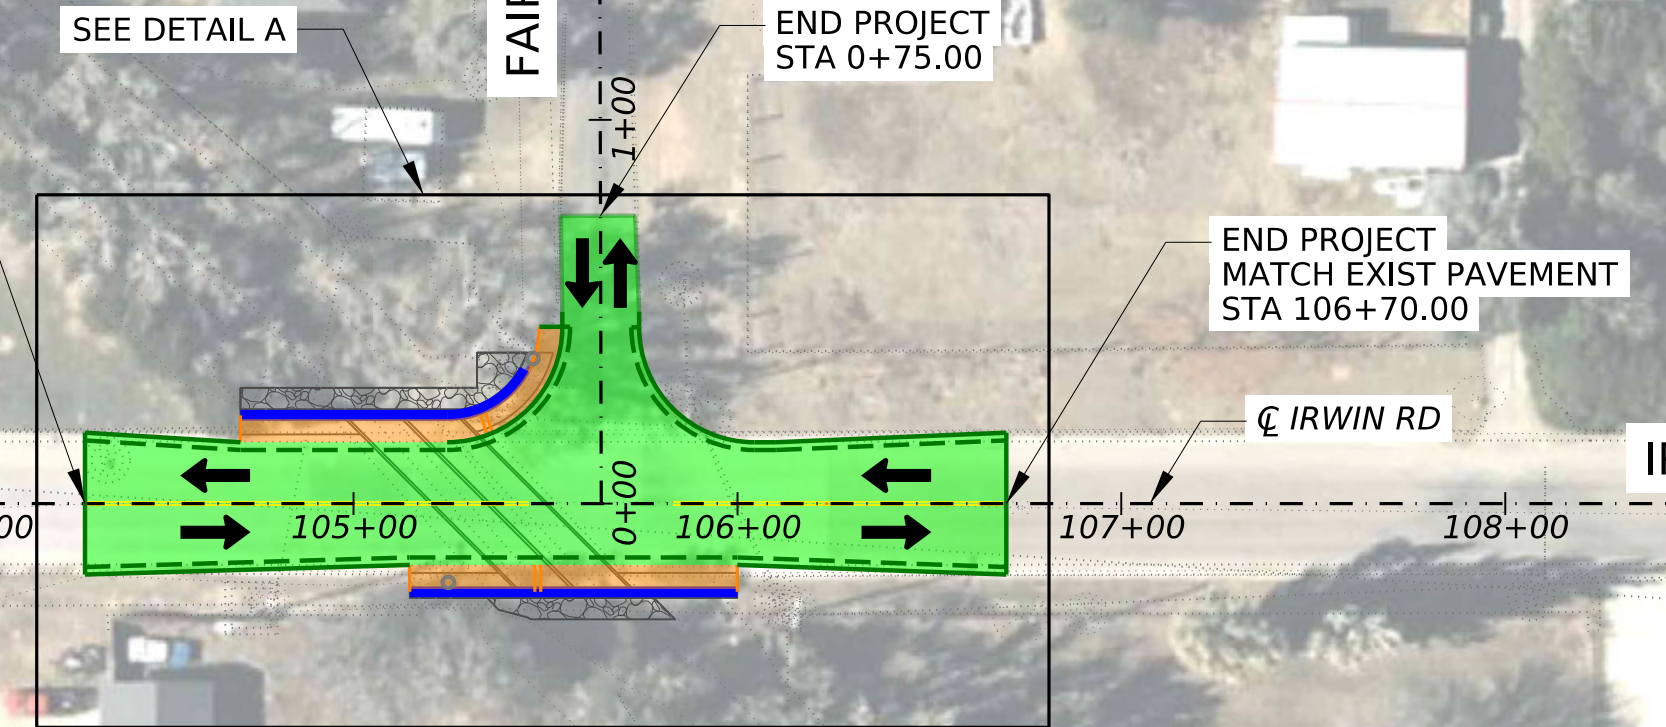
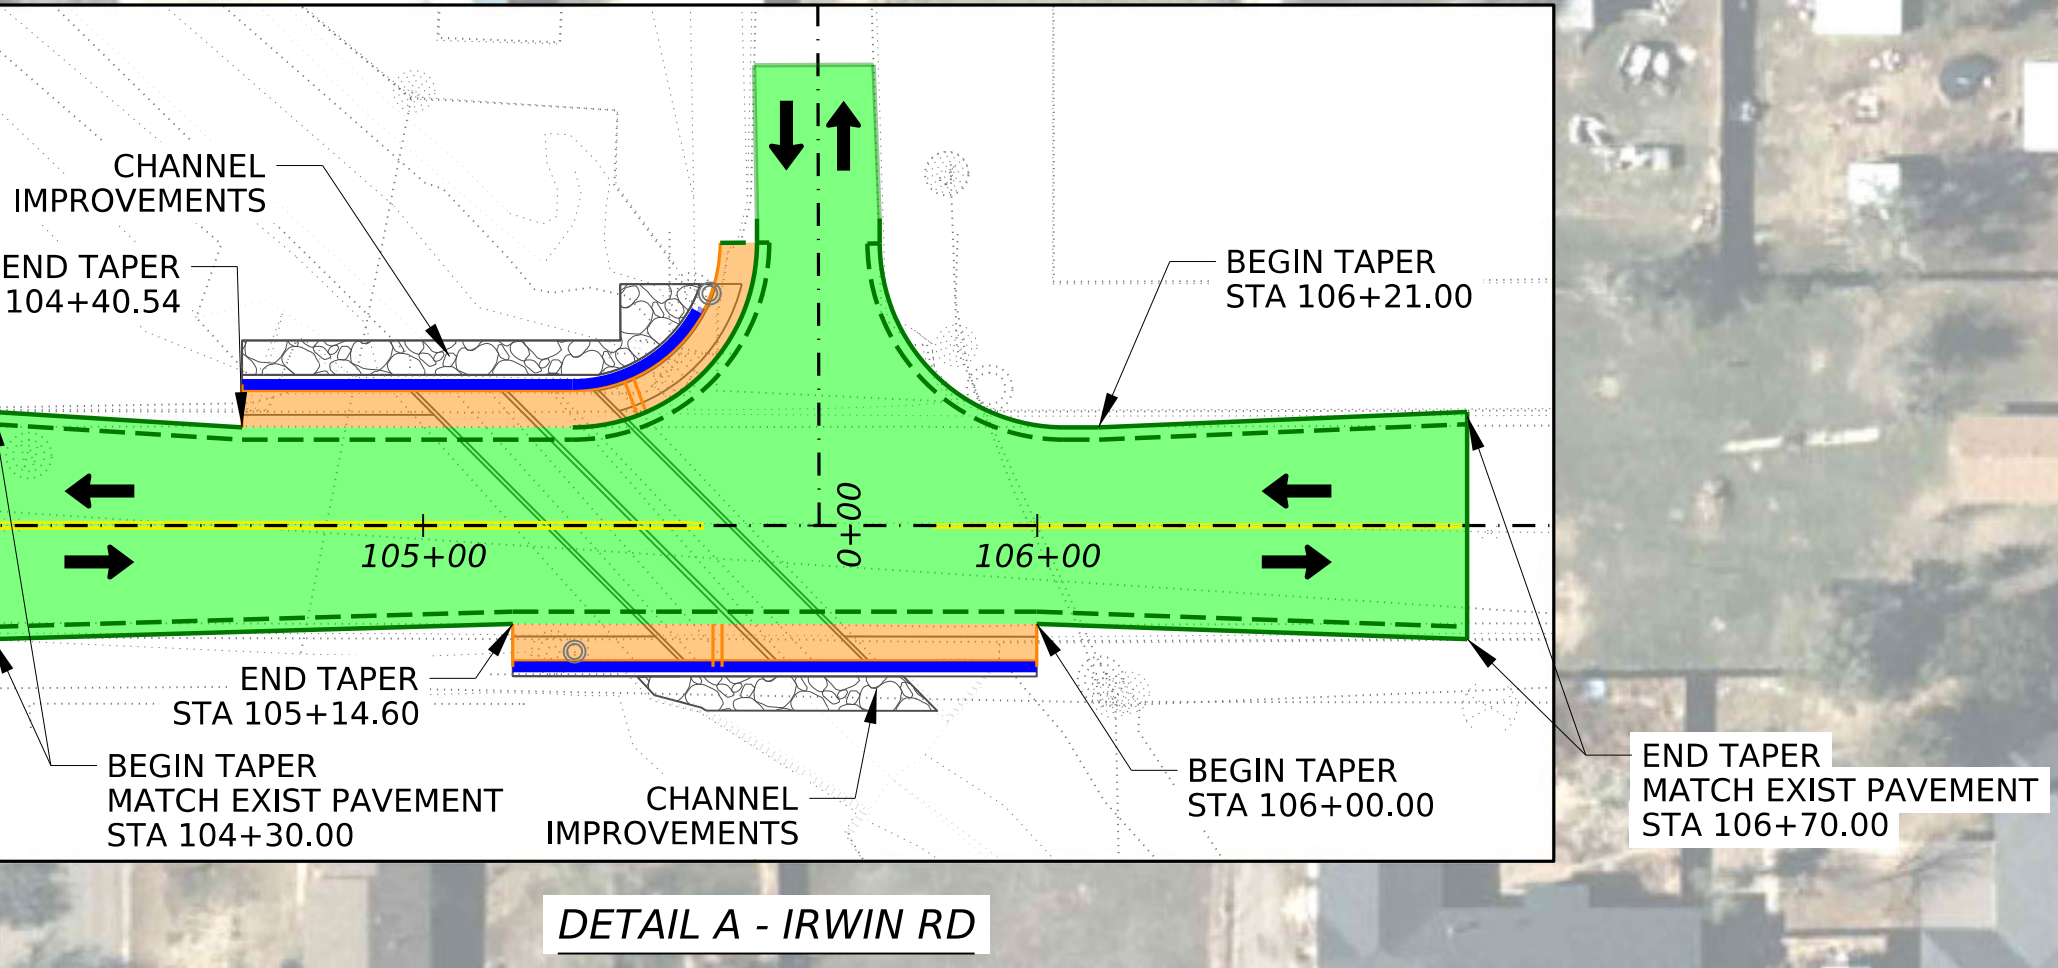
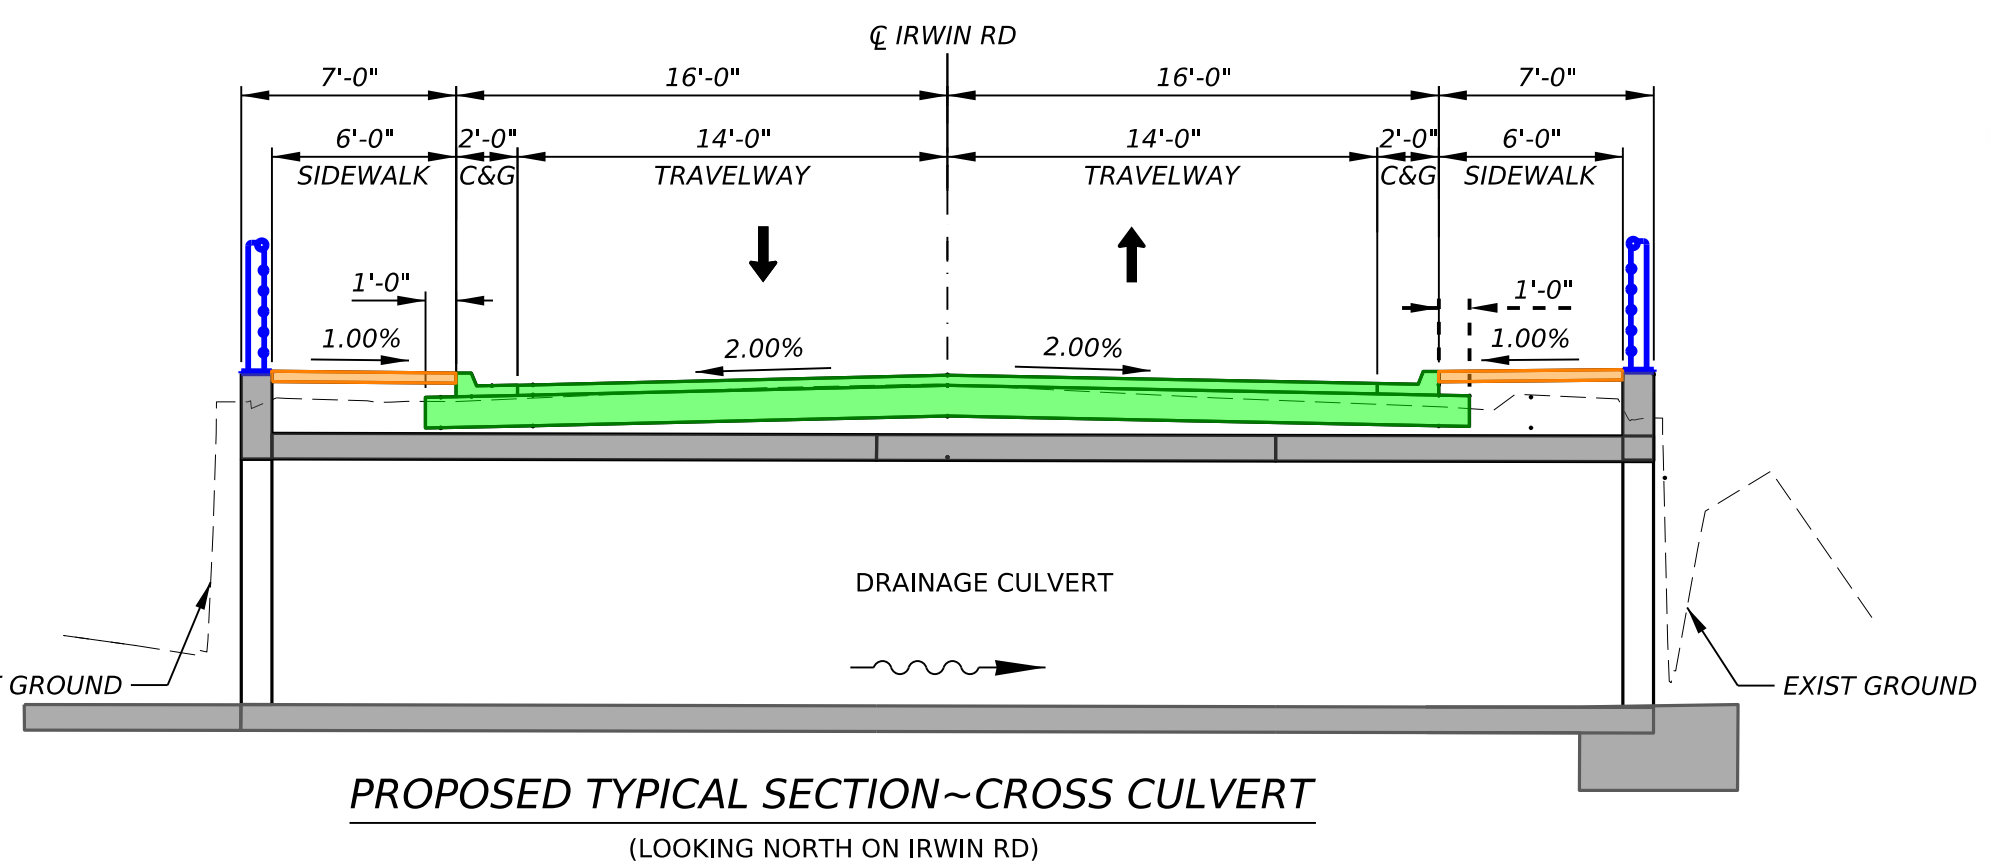
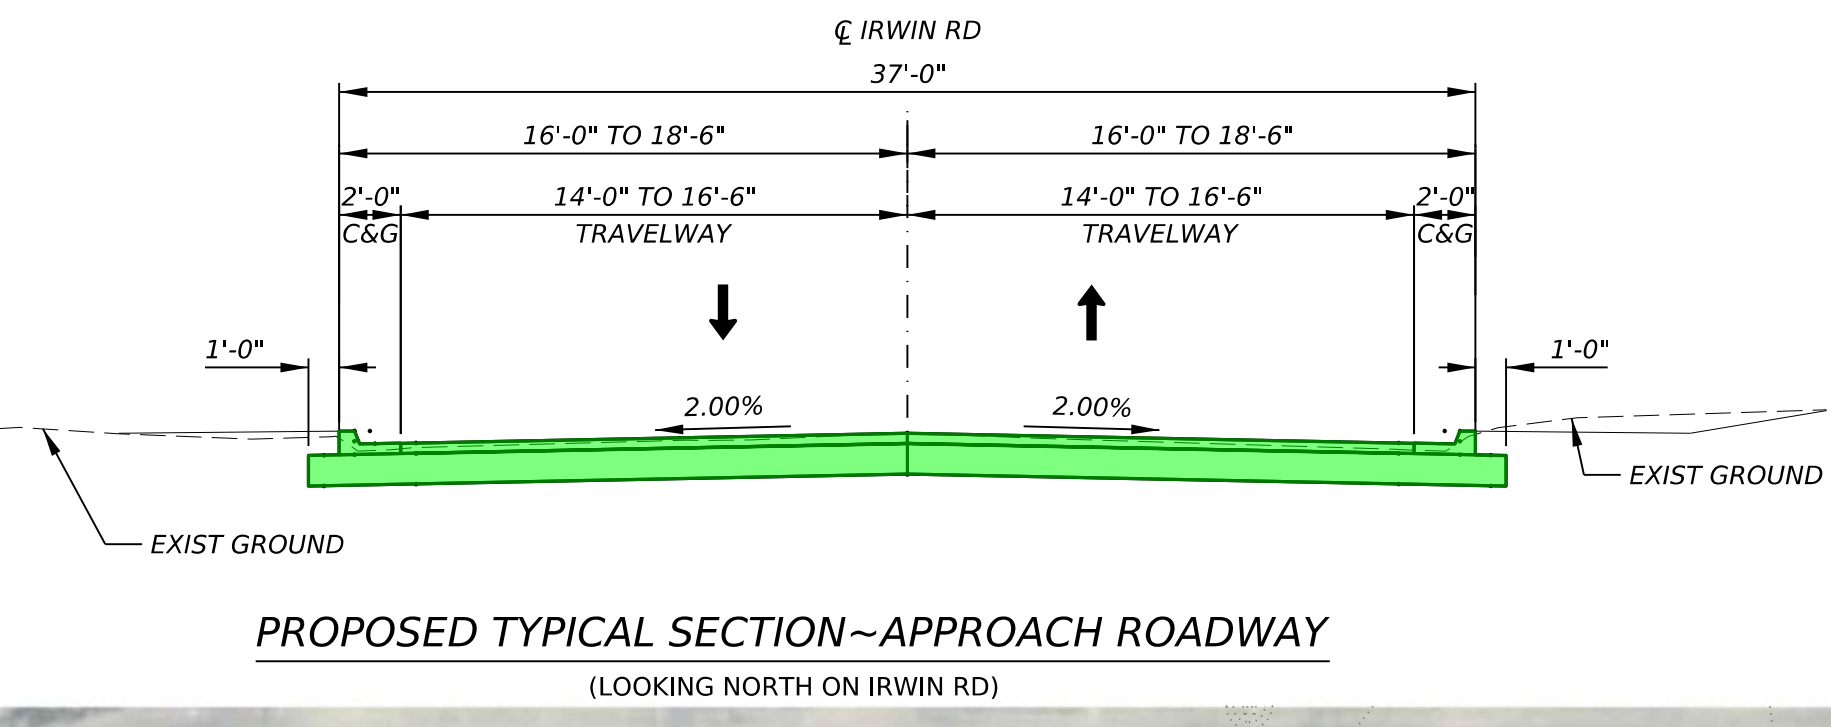


LEGEND

- PROPOSED ROADWAY
- PROPOSED SIDEWALK
- PROPOSED BRIDGE
- PROPOSED PED RAIL
- ← PROPOSED TRAFFIC DIRECTION
- ⇐ EXISTING TRAFFIC DIRECTION
- FLOW DIRECTION

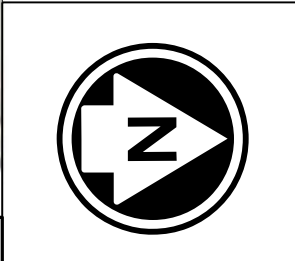

consor
F-12040
5 YEARS
Texas Department of Transportation

IRWIN AND YUCCS OVER AMARILLO CREEK BRIDGE REPLACEMENT
EXHIBIT PROPOSED BRIDGE REPLACEMENTS

| | | |
|----------|---------------------|------------|
| TEST ID | FEDERAL AID PROJECT | HIGHWAY |
| 6 | | VARIOUS |
| STATE | DISTRICT | COUNTY |
| TEXAS | AMA | POTTER |
| CONTRACT | SECTION | JOB |
| 0904 | 02 | 05.1, ETC. |
| | | SHEET NO. |
| | | 1 |