

SHEET 1 OF 3

**THE GOODMAN CORPORATION**  
 3200 TRAVIS, SUITE 200  
 HOUSTON, TEXAS 77006  
 Phone: 713.951.7951  
 TBPES Firm Registration No. 19990  
 DESIGN ENGINEER: GRISELDA GONZALES, P.E.





**CITY OF DAYTON  
 SRTS 2020 SIDEWALK IMPROVEMENTS**

**PROJECT LAYOUTS**

FHWA TEXAS DIVISION	FEDERAL AID PROJECT NO.		SHEET NO.
			38
STATE	DISTRICT	COUNTY	
TEXAS	BMT	LIBERTY	
CONTROL	SECTION	JOB	HIGHWAY NO.
0920	02	096	VARIOUS

FILE: W:\00\_TGC\_Project Files\DAY104\Construction Docs\03\_1.SW DETAILS-LAYOUTS.dwg  
 DATE: Tuesday, April 21, 2020  
 TIME: 2:59 PM

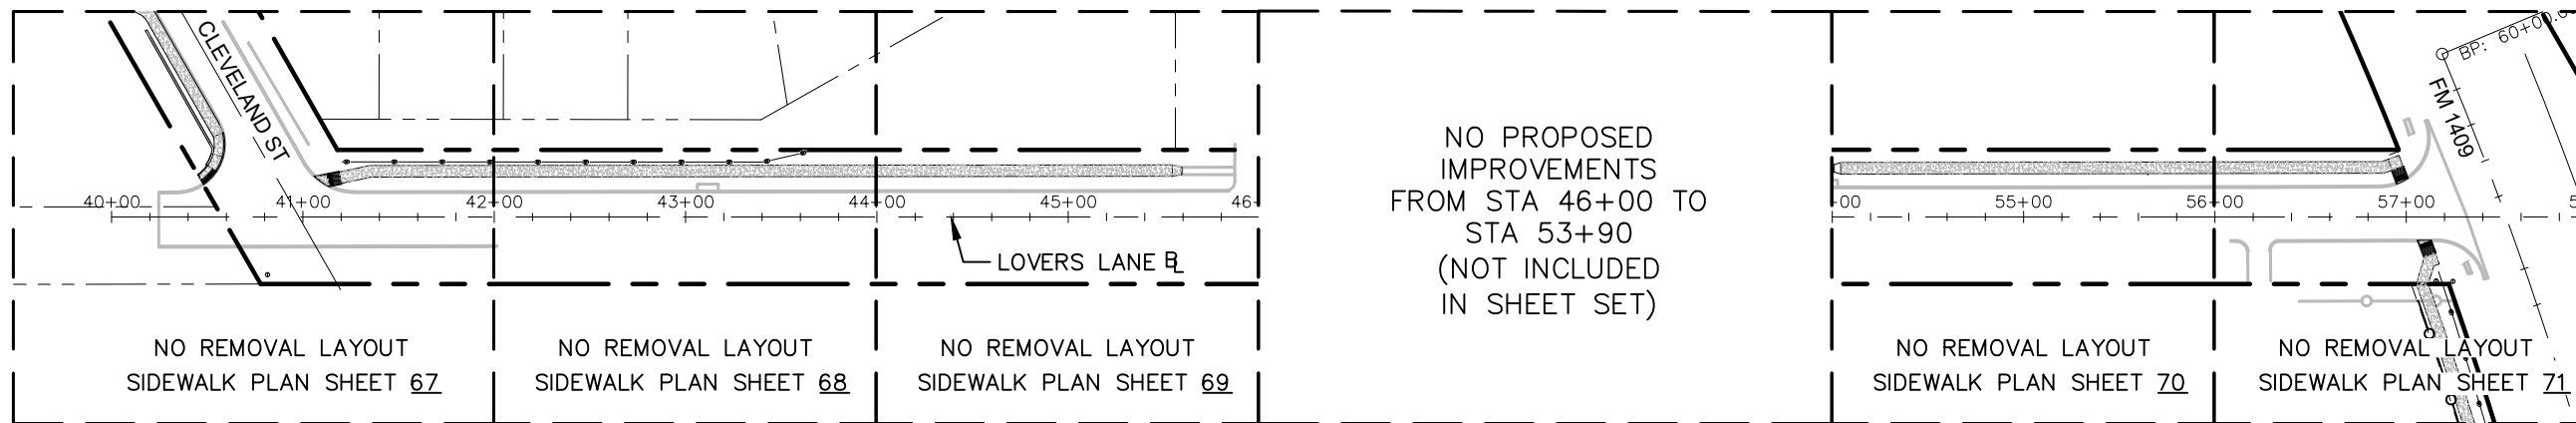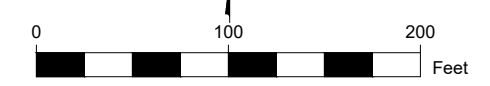

SHEET 2 OF 3


**THE GOODMAN CORPORATION**  
 3200 TRAVIS, SUITE 200  
 HOUSTON, TEXAS 77006  
 Phone: 713.951.7951  
 TBP/ELS Firm Registration No. 19990  
 DESIGN ENGINEER: GRISelda GONZALES, P.E.



**CITY OF DAYTON**  
**SRTS 2020 SIDEWALK IMPROVEMENTS**  
**PROJECT LAYOUTS**

FHWA TEXAS DIVISION	FEDERAL AID PROJECT NO.		SHEET NO.
			39
STATE	DISTRICT	COUNTY	
TEXAS	BMT	LIBERTY	
CONTROL	SECTION	JOB	HIGHWAY NO.
0920	02	096	VARIOUS

FILE: W:\00\_TGC\_Project\_Files\DAY104\Construction Docs\03\_1.SW DETAILS-LAYOUTS.dwg  
 DATE: Tuesday, April 21, 2020 TIME: 2:59 PM

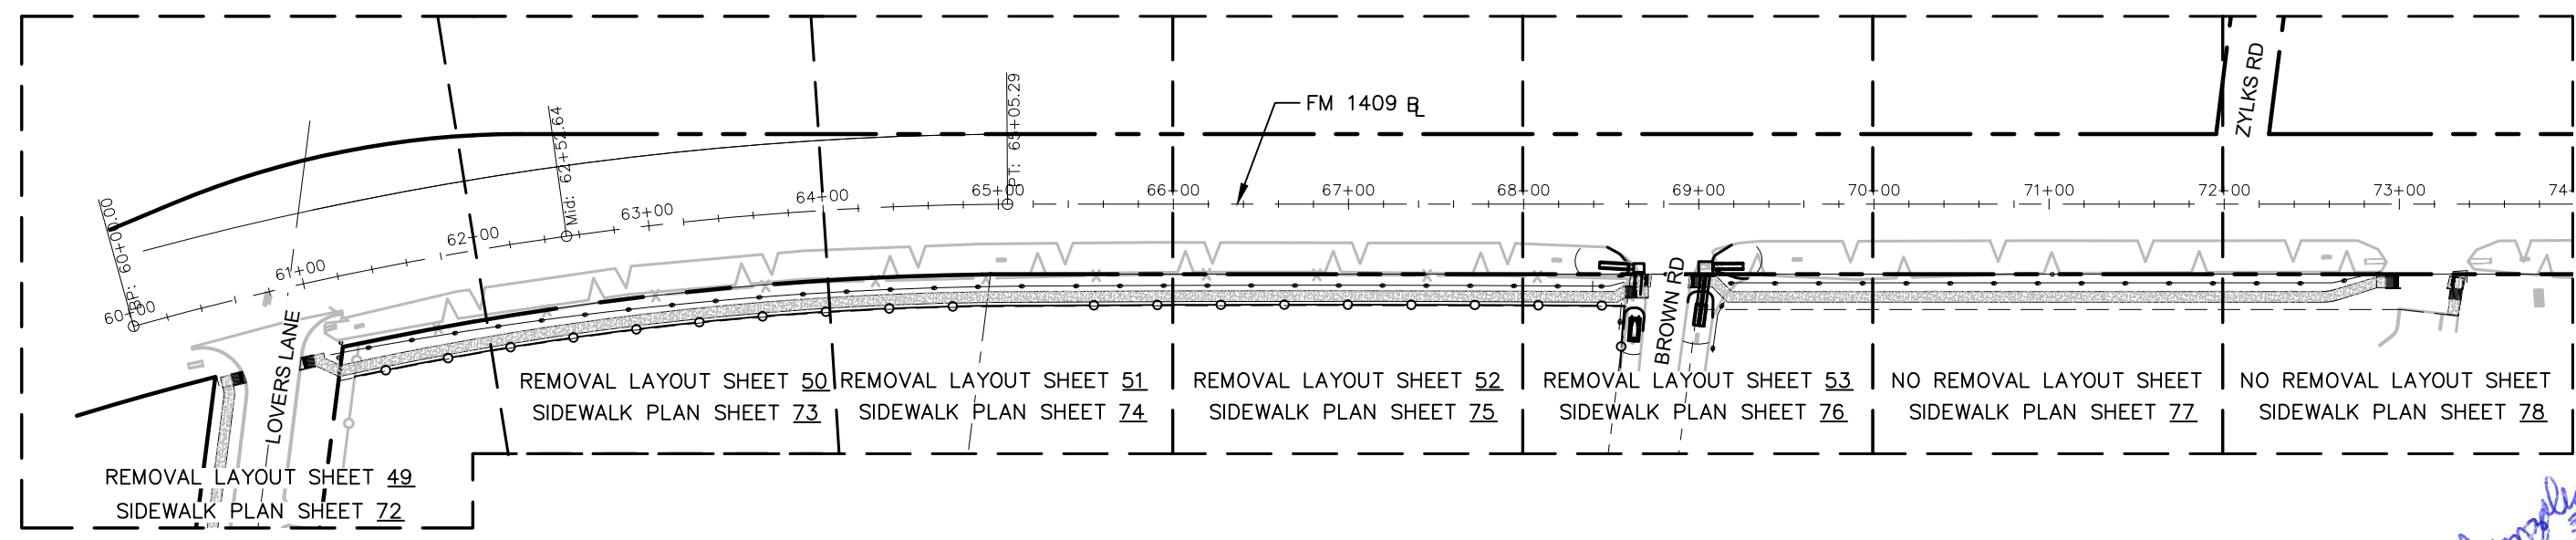

SHEET 3 OF 3

**THE GOODMAN CORPORATION**  
 3200 TRAVIS, SUITE 200  
 HOUSTON, TEXAS 77006  
 Phone: 713.951.7951  
 TBPES Firm Registration No. 19990  
 DESIGN ENGINEER: GRISELDA GONZALES, P.E.



**CITY OF DAYTON**  
**SRTS 2020 SIDEWALK IMPROVEMENTS**  
**PROJECT LAYOUTS**

FHWA TEXAS DIVISION	FEDERAL AID PROJECT NO.		SHEET NO.
			40
STATE	DISTRICT	COUNTY	
TEXAS	BMT	LIBERTY	
CONTROL	SECTION	JOB	HIGHWAY NO.
0920	02	096	VARIOUS

FILE: W:\00\_TGC\_Project\_Files\DAY104\Construction Docs\03\_1\_SW DETAILS-LAYOUTS.dwg  
 DATE: Tuesday, April 21, 2020 TIME: 2:59 PM