


DATE: 16-DEC-2021 07:59  
 FILE: Projects\1074500 - BMT 10 69 Interchanges\4A - Design Cardinal\Plan\_Set\7. Bridge\Common Sheets\2057\_Precast\_Medallion (CARD 1).dgn

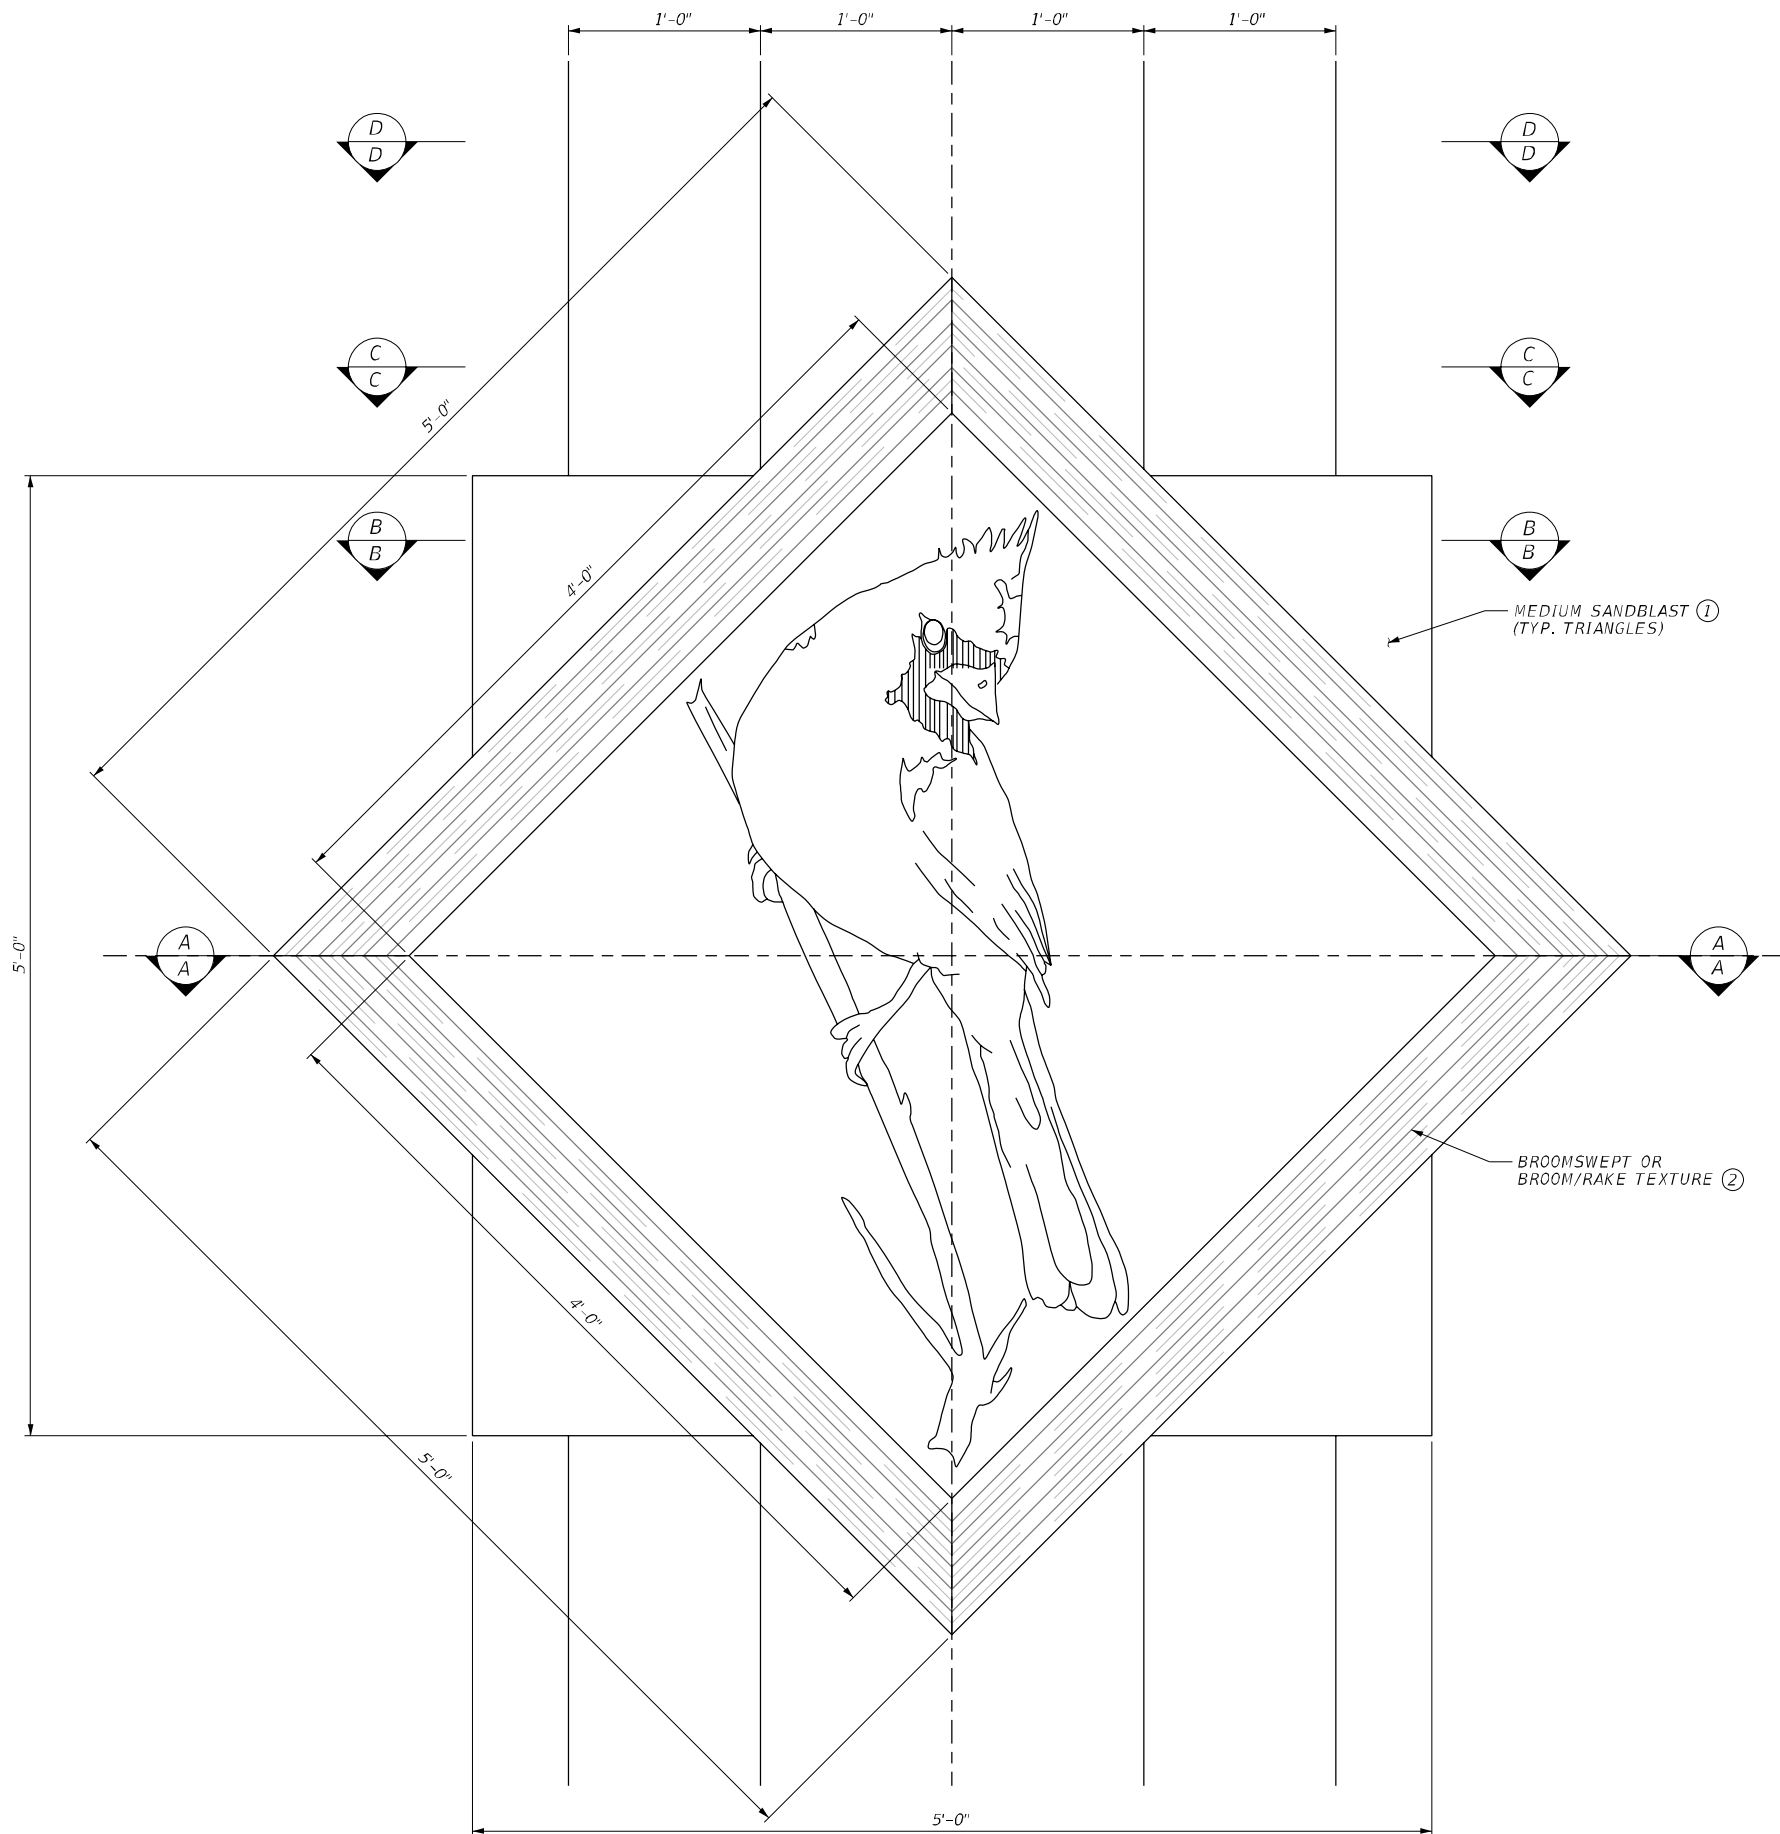

**CARD 1**  
 (SCALE 1"=1'-0")

- ① FITZGERALD FORMLINERS.COM#16991, CUSTOMROCK.COM#8001, SPECFORMLINERS.COM#1601, OR EQUIVALENT.
- ② (BROOMSWEEP) CUSTOMROCK.COM #8003, (BROOM/RAKE TEXTURE) SPECFORMLINERS #1605, OR EQUIVALENT.

**GENERAL NOTES:**

- 1. SEE "BENT AESTHETICS TREATMENT" SHEETS FOR LOCATIONS OF CARD 1, CARD 2 AND CARD 3 MEDALLIONS.
- 2. FABRICATE AND INSTALL PRECAST MEDALLIONS IN ACCORDANCE WITH SPECIAL SPECIFICATION 4108.
- 3. SEE SHEET 4 OF 4 FOR SECTIONS A-A, B-B, C-C AND D-D.



**VOLKERT**  
 F-12679




**IH 10 AT US 69  
 PRECAST MEDALLION**





CONT		SECT		JOB		HIGHWAY	
0739		02		140, ETC		IH 10	
DIST				COUNTY		SHEET NO.	
BMT				JEFFERSON		2057	

SHEET 1 OF 4

DATE: 17-DEC-2021 23:49  
 FILE: Projects\1074500 - BMT 10 69 Interchanges\4A - Design Cardinal\Plan\_Set\7. Bridge\Bridg\_e E (MLNBCARD)\1508\_BMT\_69N-10W\_COL\_TYPE\_C\_DIM.dgn

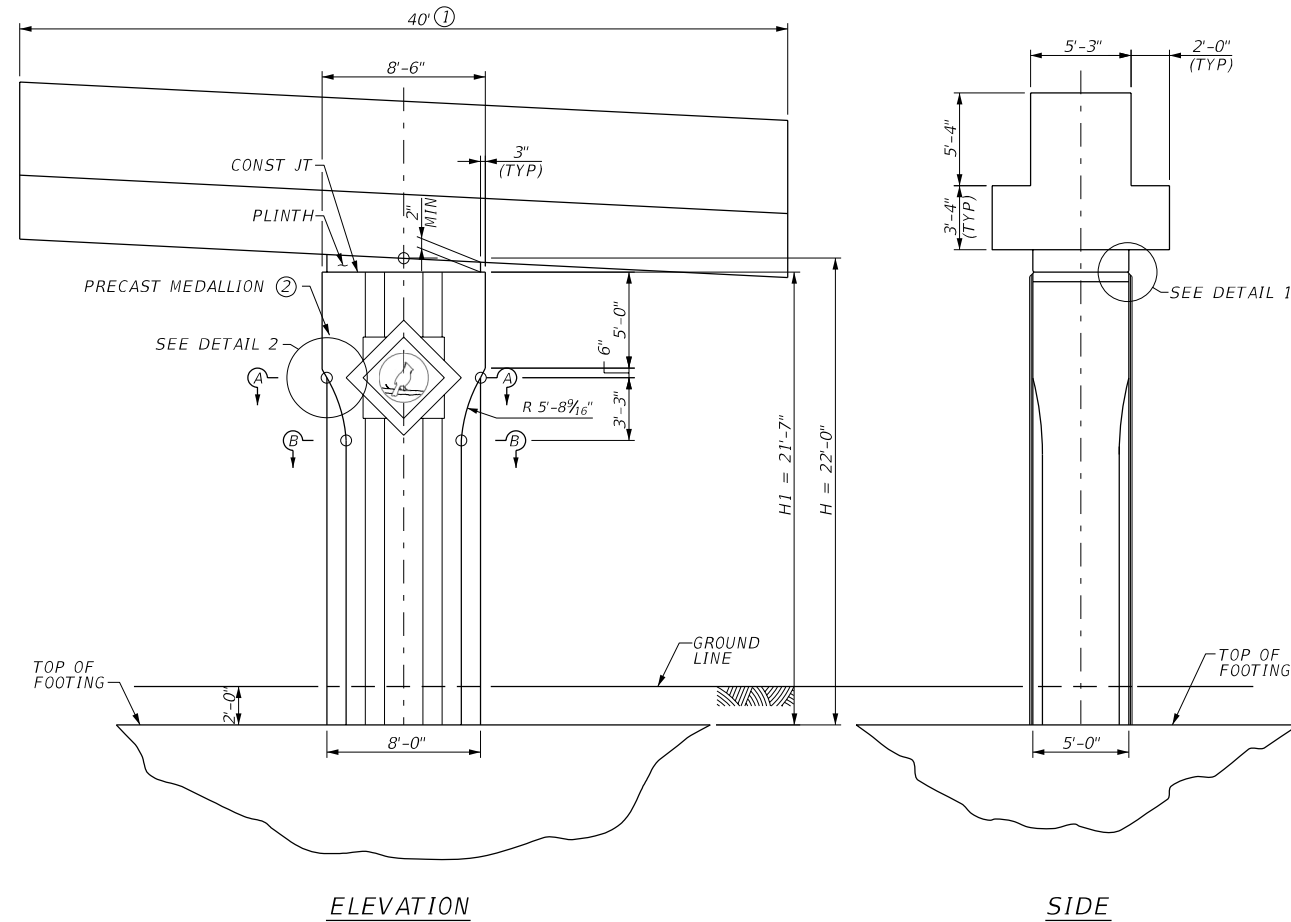

- ① SEE BENT SHEETS FOR CAP DIMENSIONS.
- ② SEE "BENT AESTHETICS TREATMENT" AND "PRECAST MEDALLIONS" SHEETS FOR DETAILS

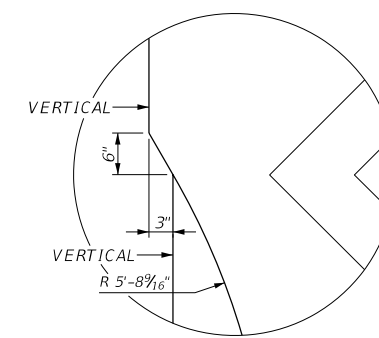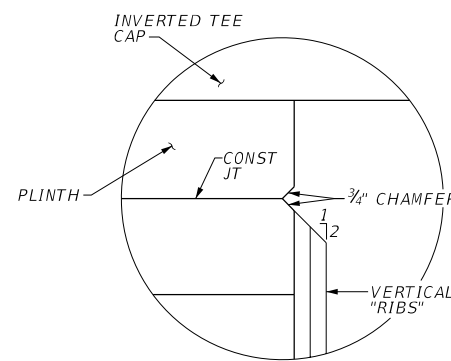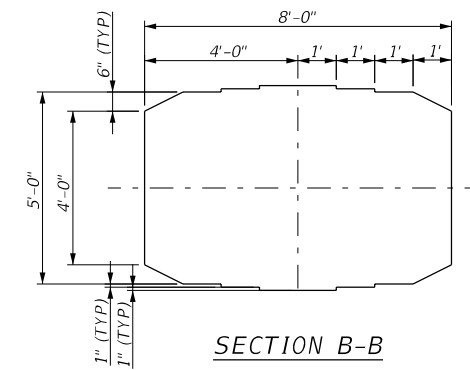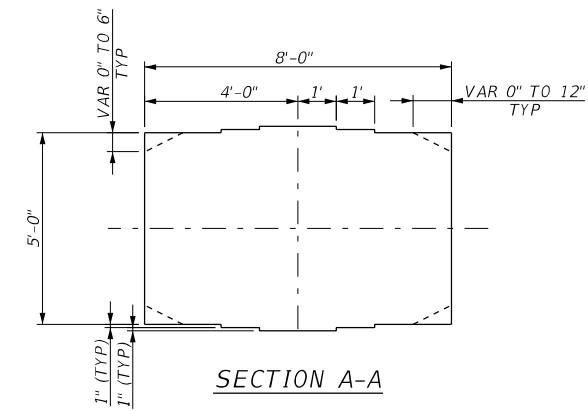

HL93 LOADING


**VOLKERT**  
 F-12679

Texas Department of Transportation

IH 10 AT US 69  
 COLUMN DIMENSIONS  
 TYPE C  
 US 69 NB/IH 10 WB DC


SHEET 1 OF 1			
CONT	SECT	JOB	HIGHWAY
0739	02	140, ETC	IH 10
DIST		COUNTY	SHEET NO.
BMT		JEFFERSON	1508

DATE: 17-DEC-2021 23:53  
 FILE: Projects\1074500 - BMT 10 69 Interchanges\4A - Design Cardinal\Plan\_Set\7. Bridge\Bridg.e - BMT\_69N-10W\_COL\_TYPE\_B\_DIM.dgn

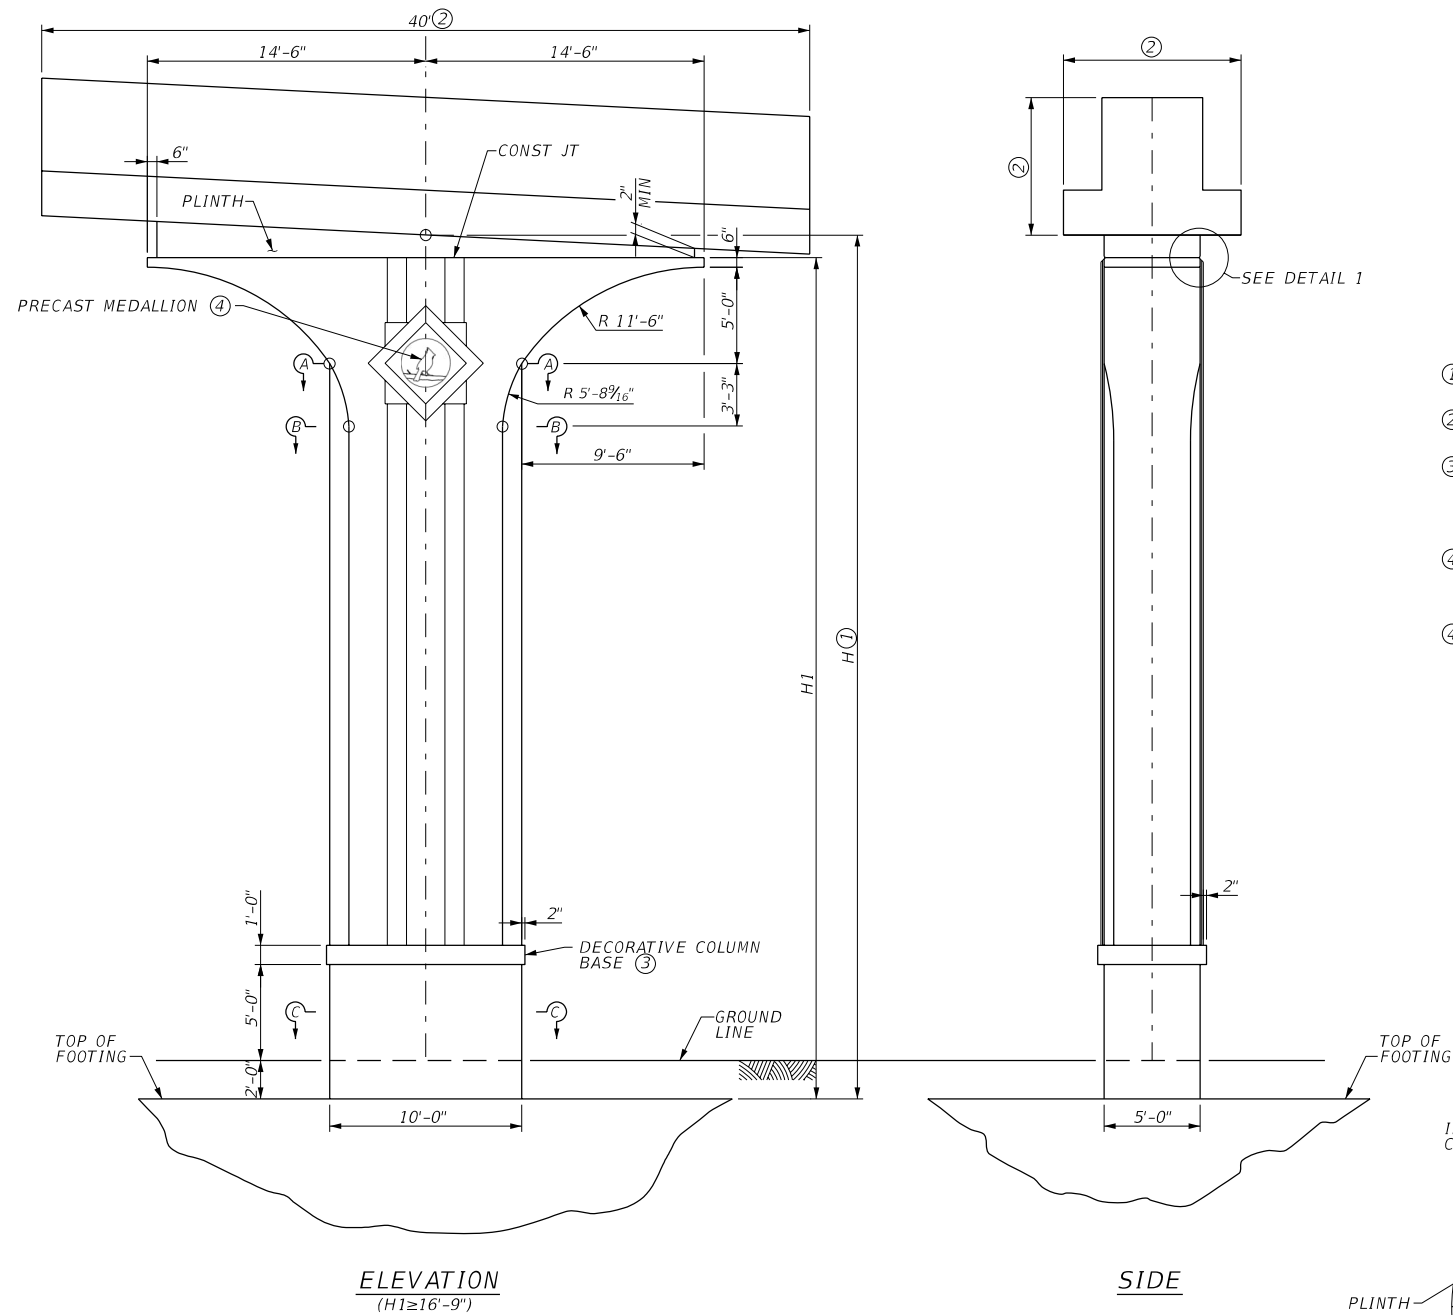


**ELEVATION**  
(H1 ≥ 16'-9")

**SIDE**

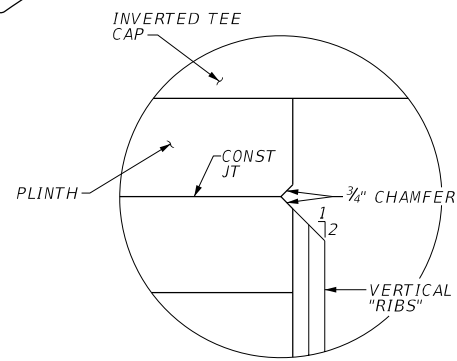


**DETAIL 1**


- ① SEE BRIDGE LAYOUT SHEETS FOR "H" VALUES.
- ② SEE BENTS SHEETS FOR CAP DIMENSIONS.
- ③ SEE "BENT AESTHETICS TREATMENT" AND "COLUMN AESTHETICS (TYPE A)" SHEETS FOR DECORATIVE BASE TREATMENT
- ④ SEE "BENT AESTHETICS TREATMENT" AND "PRECAST MEDALLIONS" SHEETS FOR DETAILS
- ④ INVERTED TEE CAP SHOWN FOR BENTS 12, 13 & 17  
RECTANGULAR CAP FOR BENTS 14 & 16 NOT SHOWN.

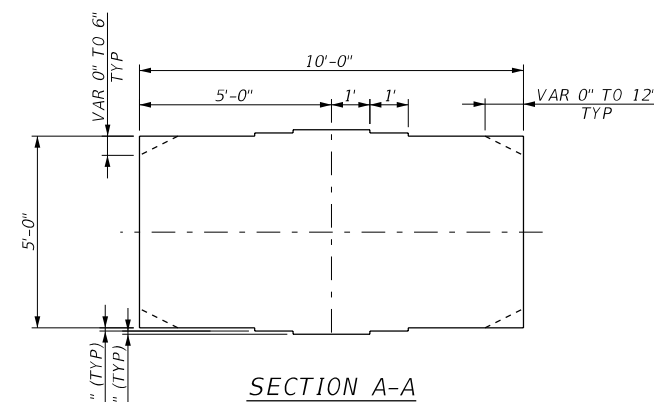

**SECTION A-A**

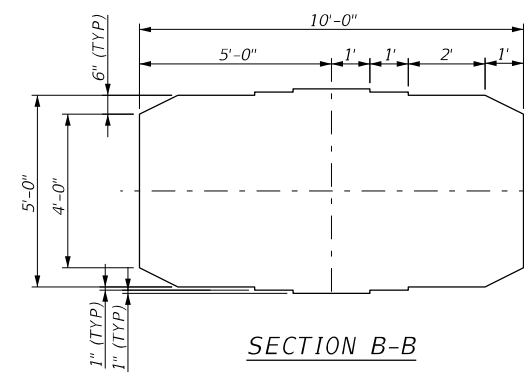

**SECTION B-B**

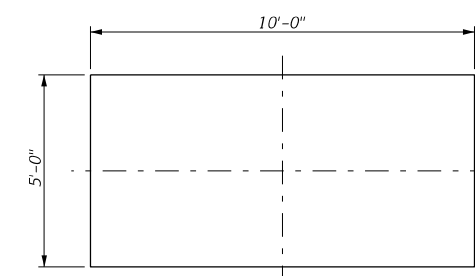

**SECTION C-C**



HL93 LOADING

**VOLKERT**  
 F-12679  
 © 2021  
 Texas Department of Transportation

**IH 10 AT US 69  
 COLUMN DIMENSIONS  
 TYPE B  
 US 69 NB/IH 10 WB DC**

SHEET 1 OF 1

CONT	SECT	JOB	HIGHWAY
0739	02	140, ETC	IH 10
DIST	COUNTY	SHEET NO.	
BMT	JEFFERSON	1504	