

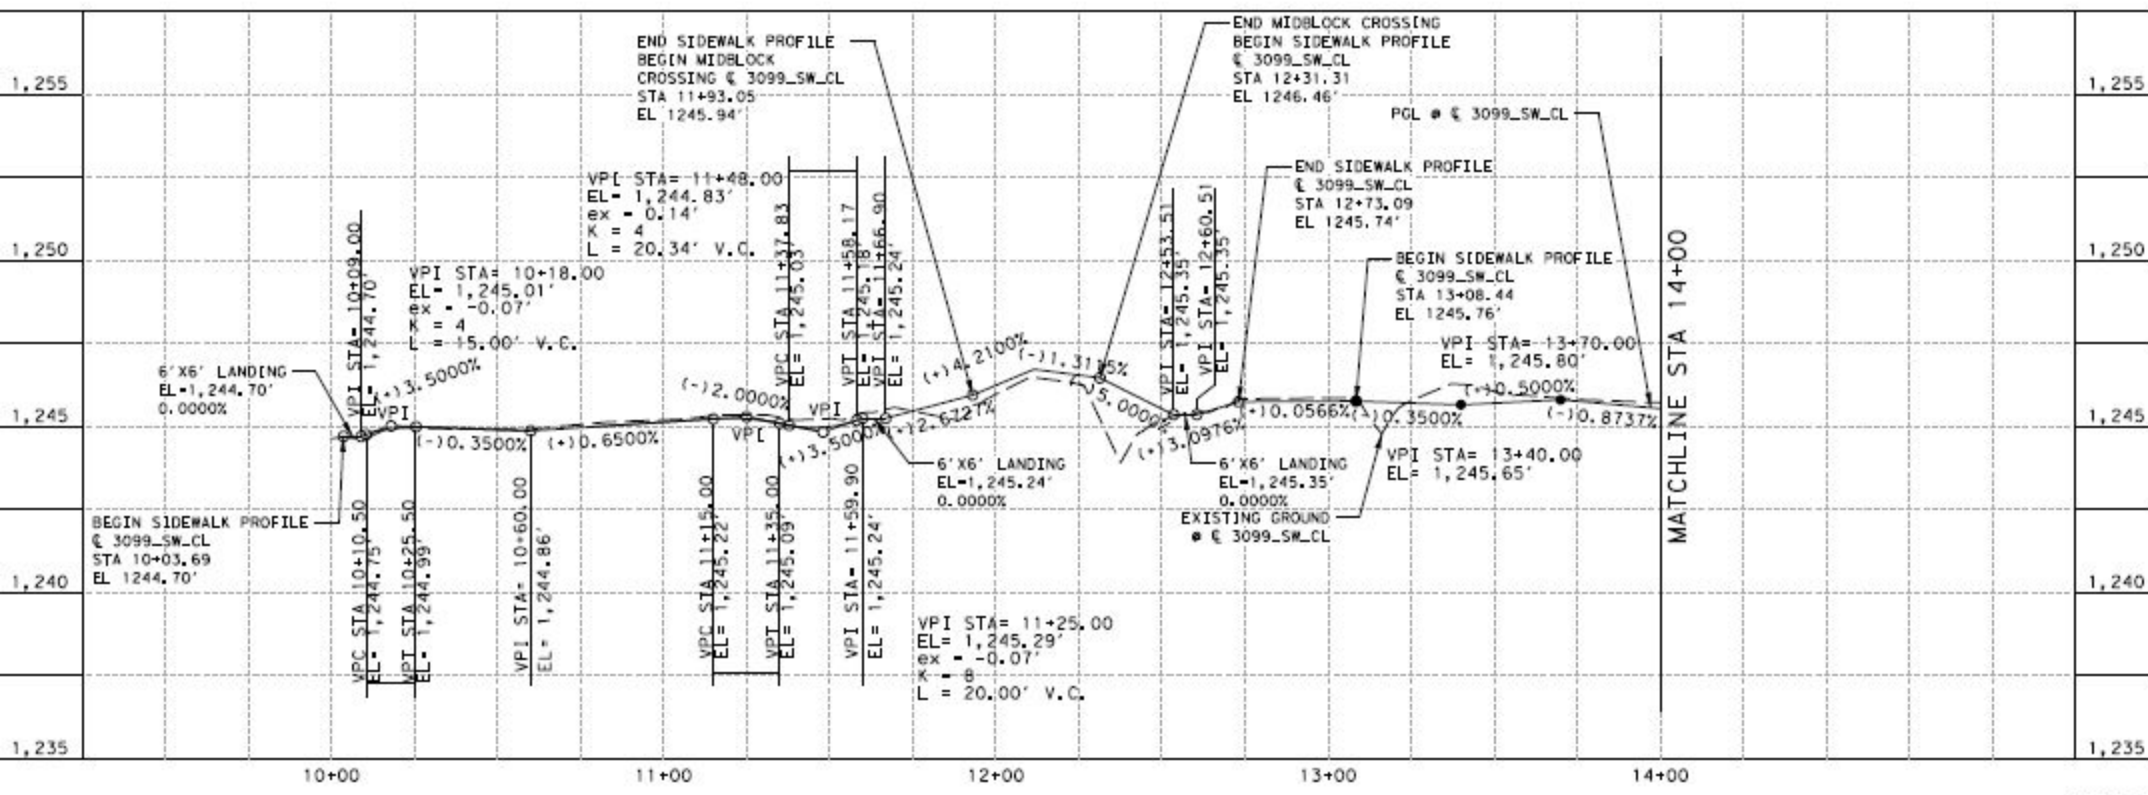
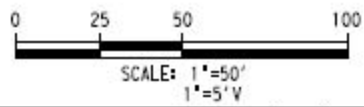
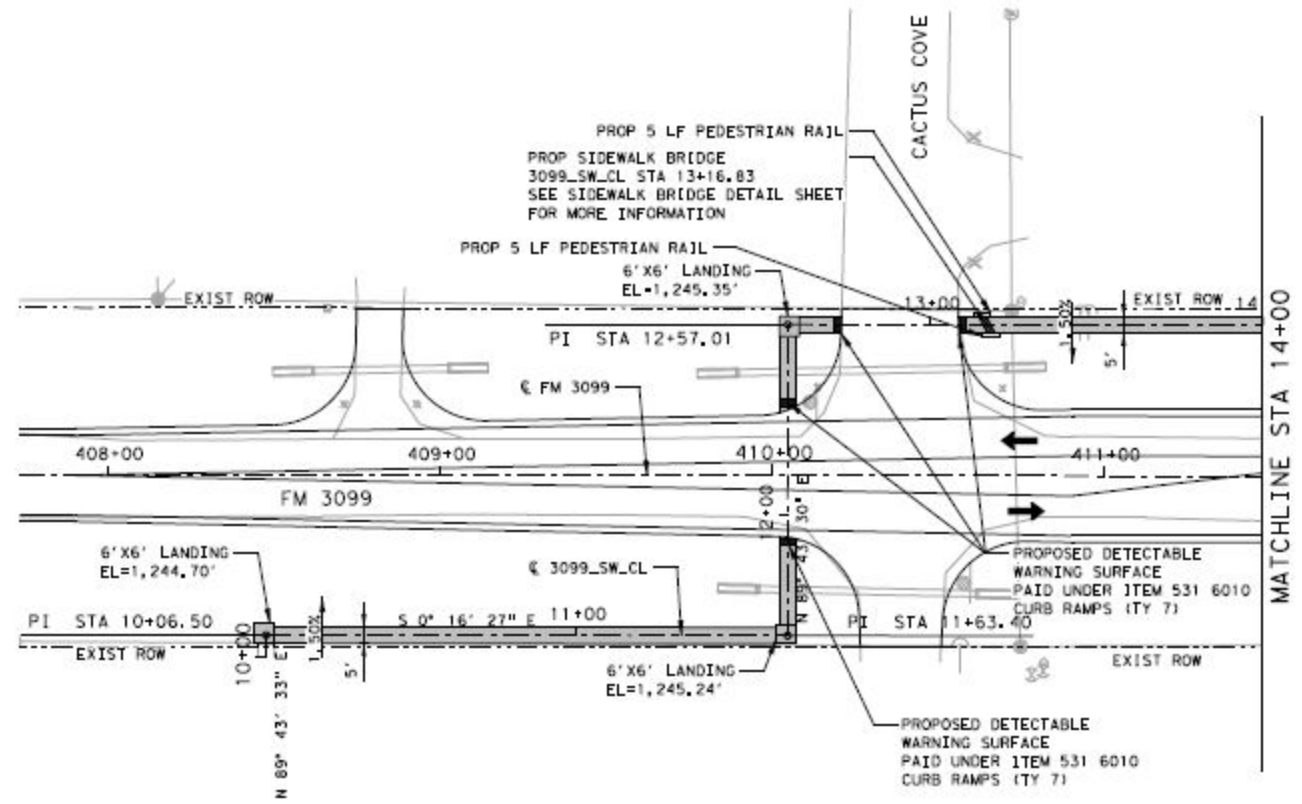
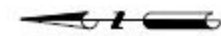



LEGEND

- ➔ PROPOSED LANE
- ➔ EXISTING LANE
- - - SAWCUT
- ▭ PROPOSED SIDEWALK

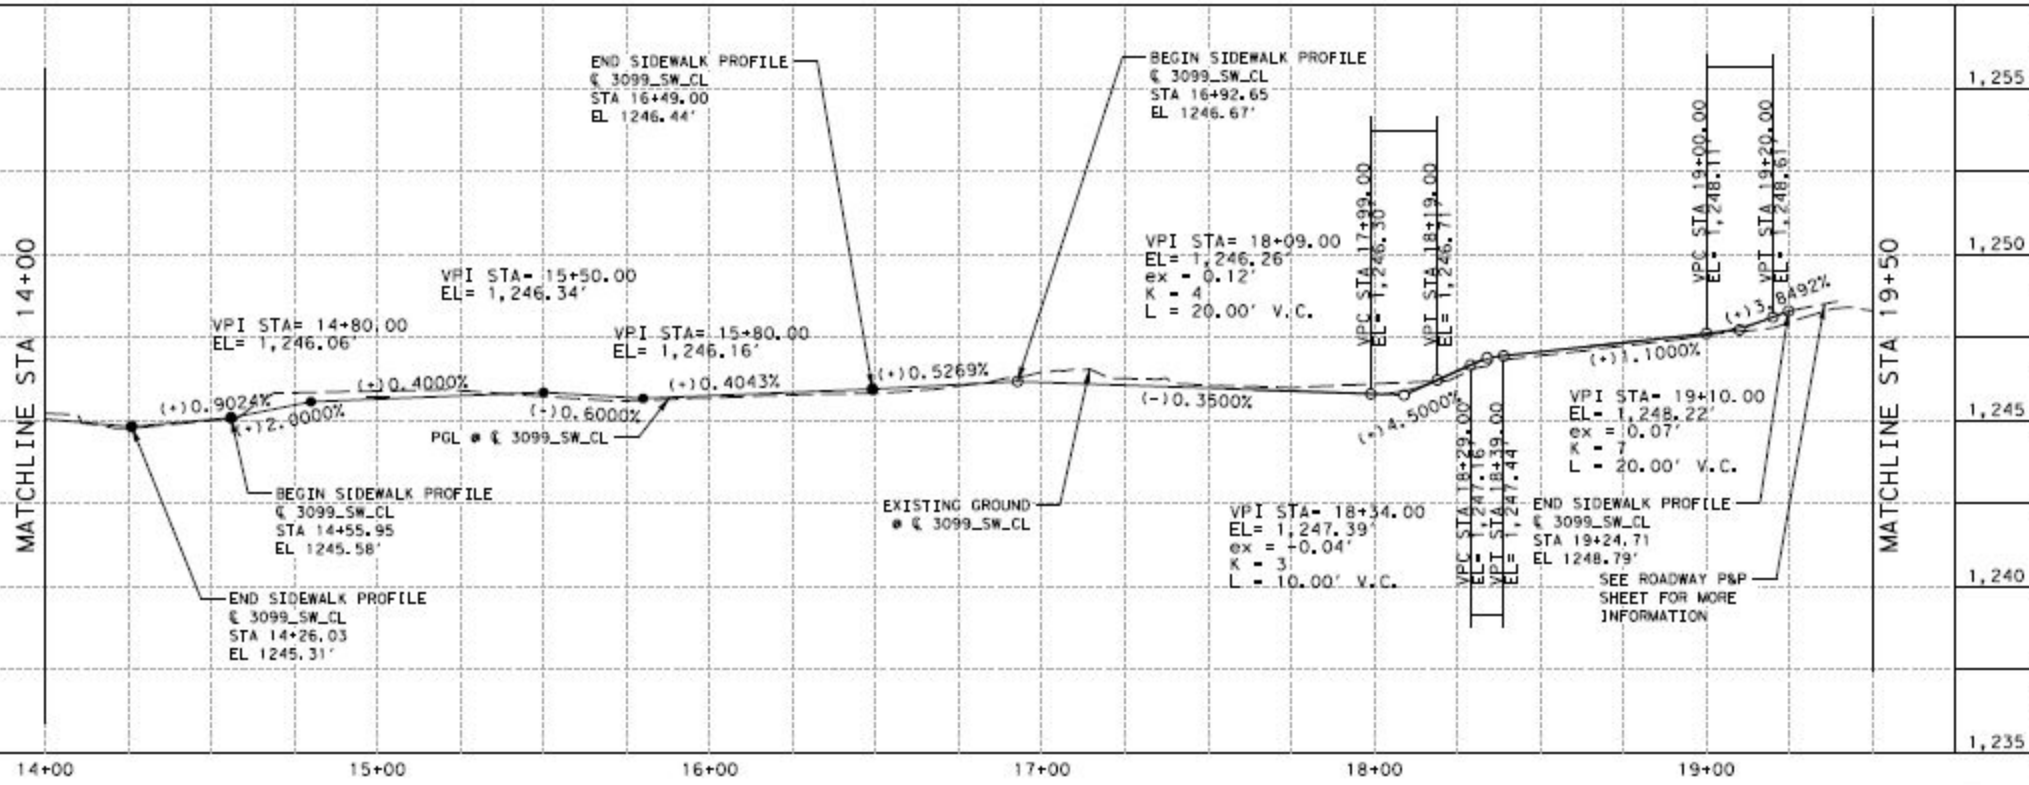


| NO. | REVISION | BY | DATE |
|--|-------------------------|---|----------------------------------|
| | | | |
| IEA, INC. PRELIMINARY - FOR INTERIM REVIEW ONLY THESE DOCUMENTS ARE FOR INTERIM REVIEW AND NOT INTENDED FOR REGULATORY APPROVAL, PERMIT, BIDDING OR CONSTRUCTION PURPOSES. THEY WERE PREPARED BY OR UNDER THE SUPERVISION OF: | | | |
| JORDAN HASLER | 137316 | 12/8/2020 | |
| P.E. NAME | P.E. NO. | DATE | |
| | | 1225 North Loop West SUITE 320 HOUSTON, TEXAS 77008 (832) 494-3800 | Firm Registration No. F-15161 |
| | | | |
| FM 3099 ROADWAY REALIGNMENT SIDEWALK PLAN AND PROFILE SHEET 1 OF 3 | | | |
| | FEDERAL AID PROJECT NO. | SHEET | |
| | | 6 | 87 |
| | STATE | DISTRICT | COUNTY |
| | TEXAS | BWD | STEPHENS |
| | CONTROL SECTION | JOB | HIGHWAY NO. |
| | 3469 | 01 | 014 FM 3099 |

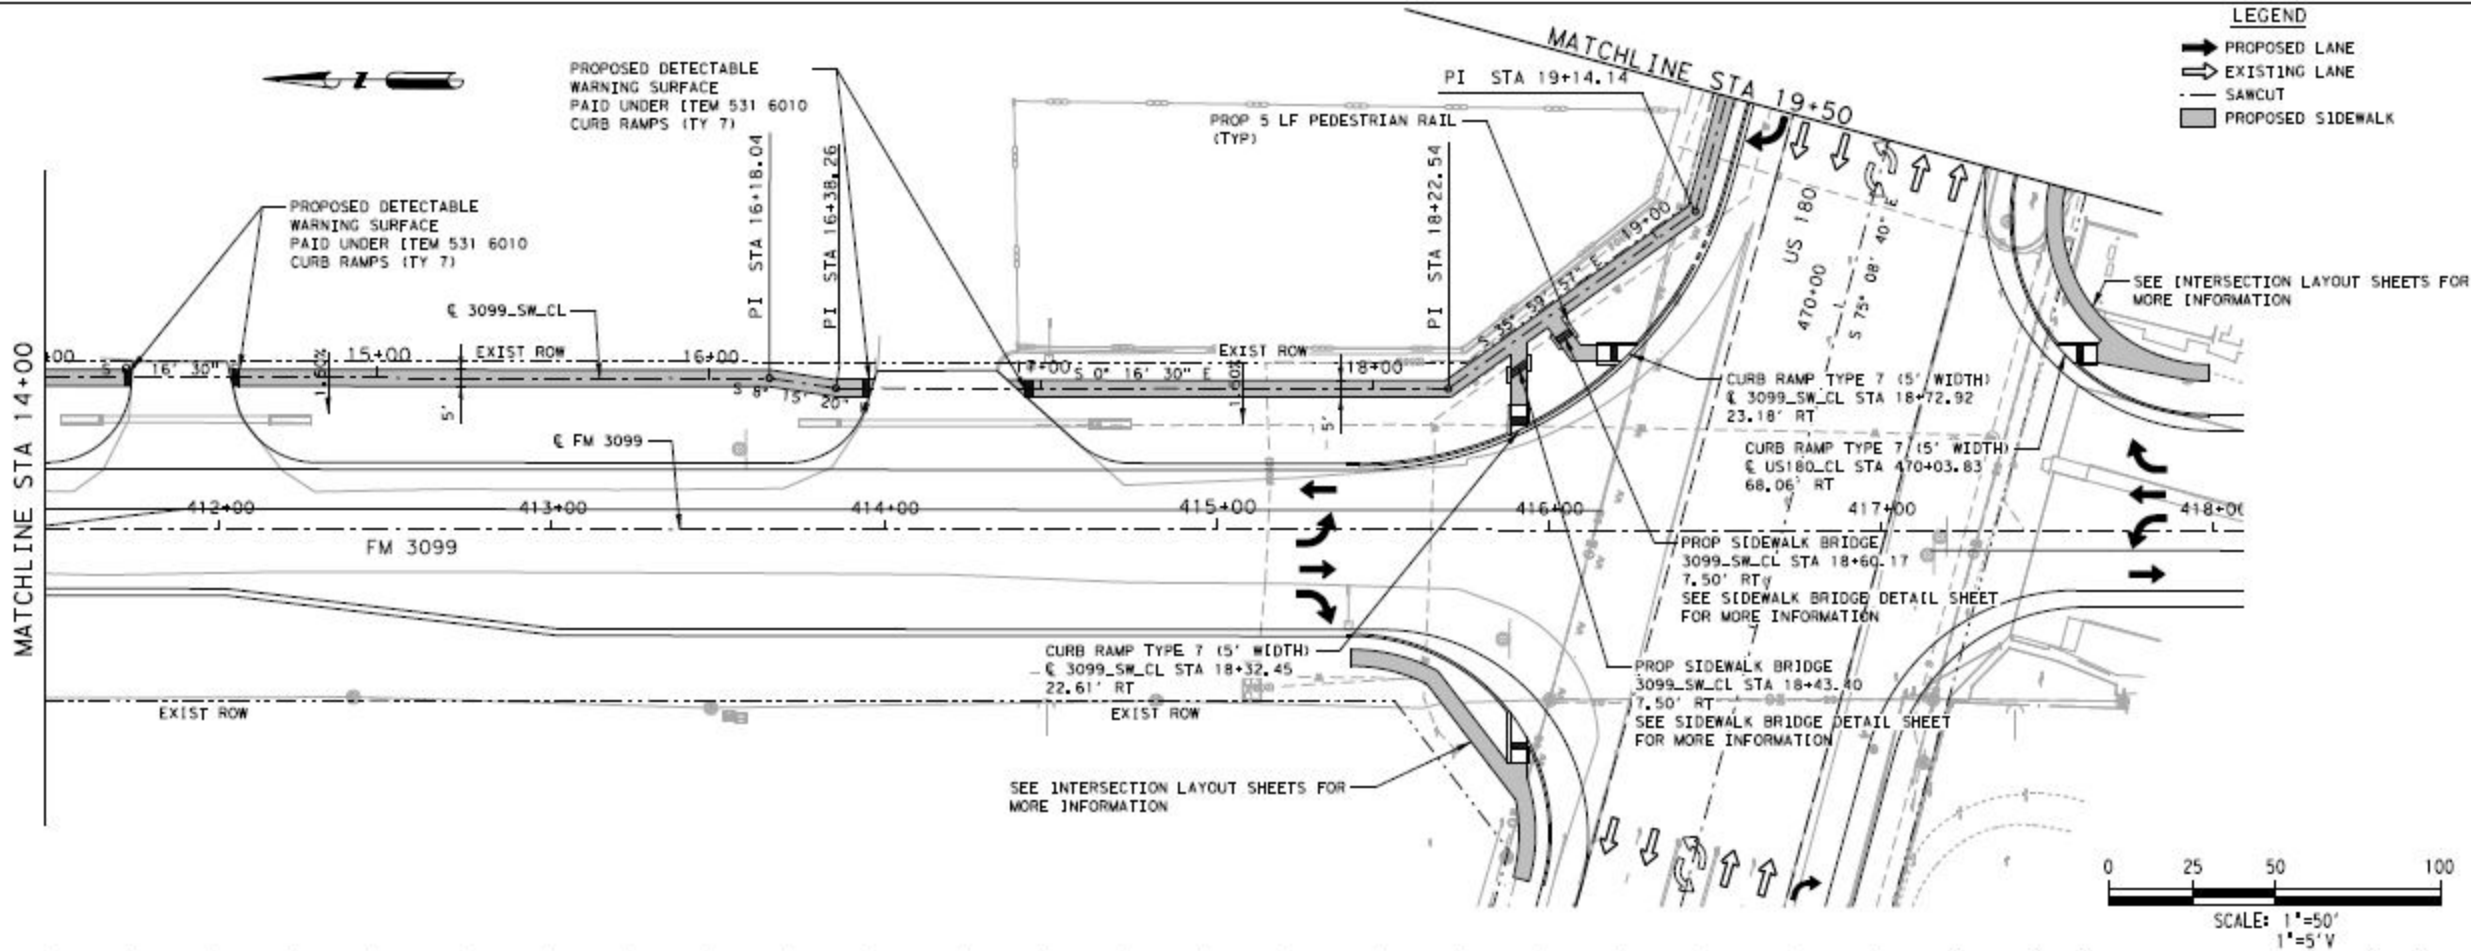

| NO. | REVISION | BY | DATE |
|---|-------------------------|-------------|-----------|
| | | | |
| IEA, INC. PRELIMINARY - FOR INTERIM REVIEW ONLY | | | |
| THESE DOCUMENTS ARE FOR INTERIM REVIEW AND NOT INTENDED FOR REGULATORY APPROVAL, PERMIT, BIDDING OR CONSTRUCTION PURPOSES. THEY WERE PREPARED BY OR UNDER THE SUPERVISION OF: | | | |
| JORDAN HASLER | 137316 | | 12/8/2020 |
| P.E. NAME | P.E. NO. | DATE | |
|  3225 North Loop West SUITE 320 HOUSTON, TEXAS 77008 (832) 494-3800 | | | |
| Firm Registration No. F-10161 | | | |
|  FM 3099 ROADWAY REALIGNMENT SIDEWALK PLAN AND PROFILE | | | |
| SHEET 2 OF 3 | | | |
| REV. NO. | FEDERAL AID PROJECT NO. | SHEET | |
| 6 | | 88 | |
| SEE TITLE SHEET | | | |
| STATE | DISTRICT | COUNTY | |
| TEXAS | BWD | STEPHENS | |
| CONTROL SECTION | JOB | HIGHWAY NO. | |
| 3469 | 01 | 014 FM 3099 | |

- LEGEND**
- ➔ PROPOSED LANE
 - ➔ EXISTING LANE
 - - - SAWCUT
 - ▭ PROPOSED SIDEWALK

MATCHLINE STA 19+50

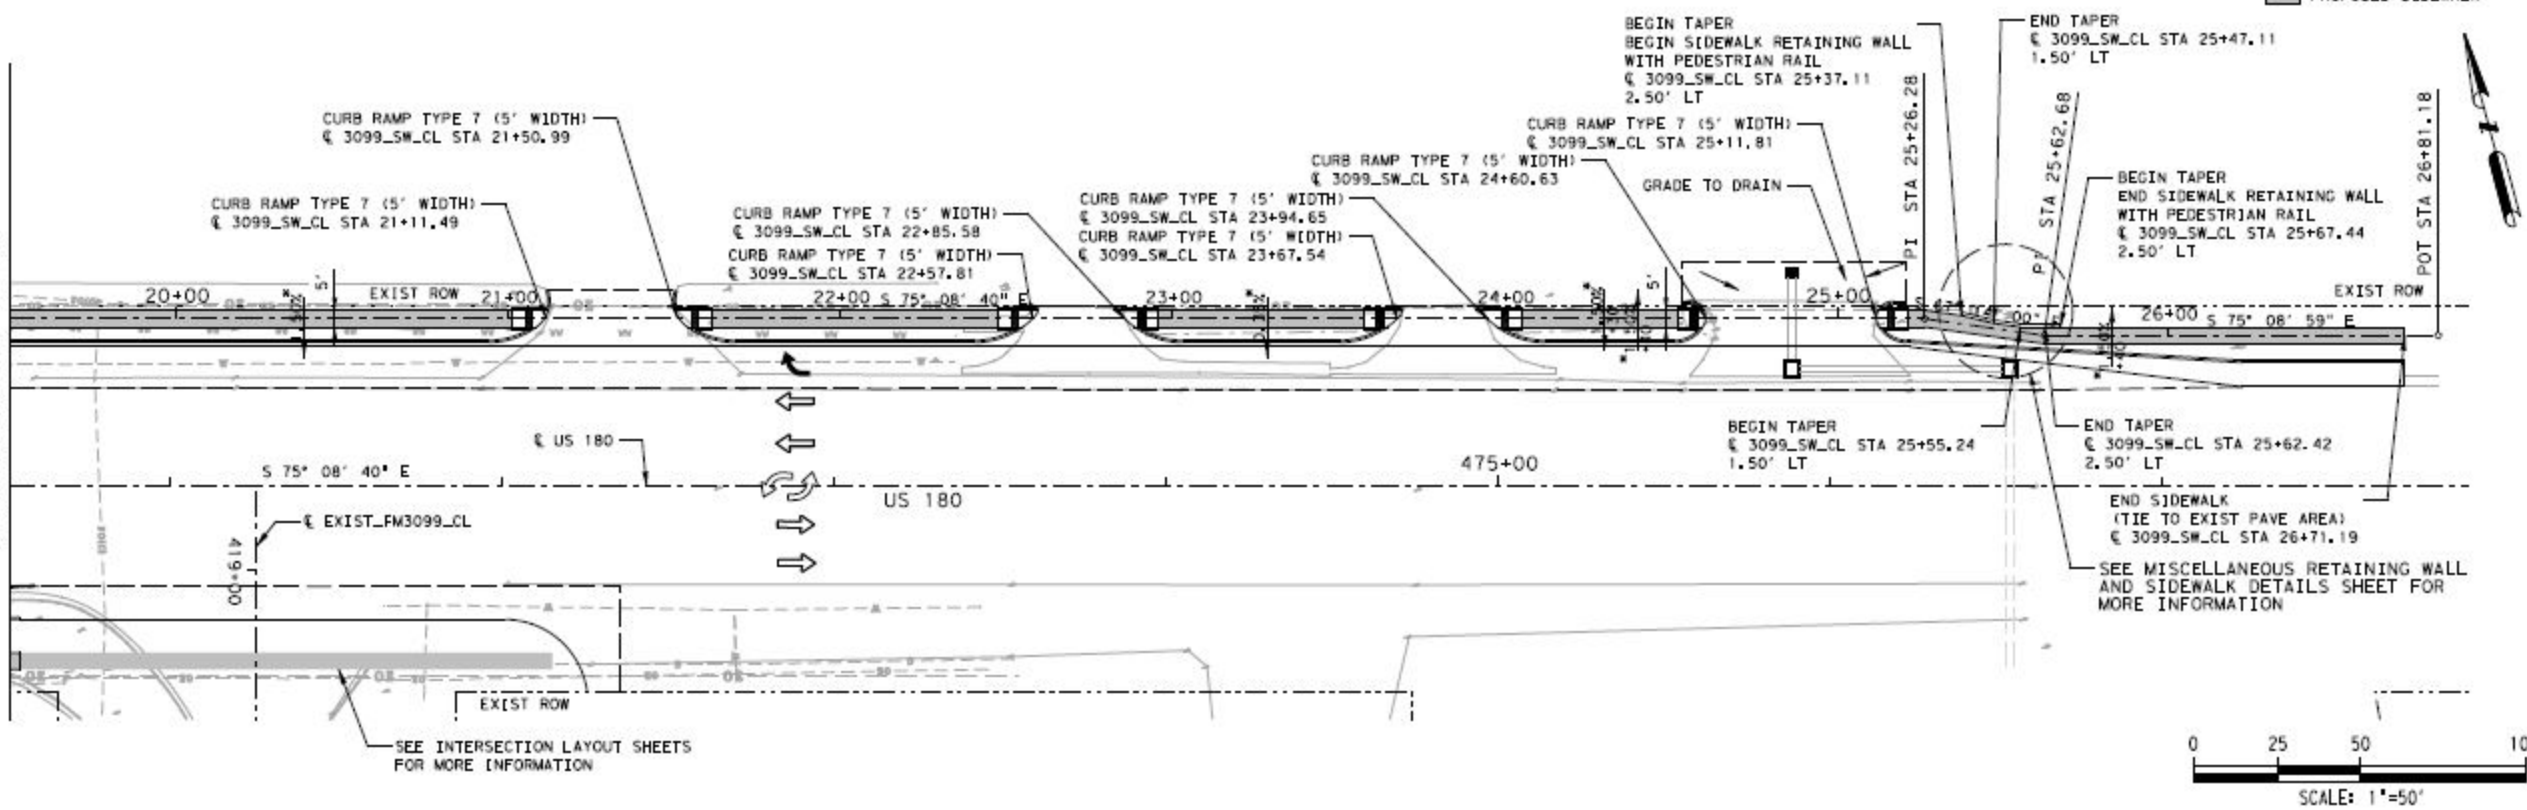

SEE INTERSECTION LAYOUT SHEETS FOR MORE INFORMATION

* TRANSITION SIDEWALK CROSS SLOPE TO MATCH DRIVEWAY GRADE OVER 10'

| NO. | REVISION | BY | DATE |
|---|----------|-----------|------|
| IEA, INC. | | | |
| PRELIMINARY - FOR INTERIM REVIEW ONLY | | | |
| THESE DOCUMENTS ARE FOR INTERIM REVIEW AND NOT INTENDED FOR REGULATORY APPROVAL, PERMIT, BIDDING OR CONSTRUCTION PURPOSES. THEY WERE PREPARED BY OR UNDER THE SUPERVISION OF: | | | |
| JORDAN HASLER | 137316 | 12/8/2020 | |
| P.E. NAME | P.E. NO. | DATE | |

IEA 3225 North Loop West
SUITE 320
HOUSTON, TEXAS 77008
(832) 494-3800



Firm Registration No. **P-10161**

Texas Department of Transportation
© 2020

**FM 3099
ROADWAY REALIGNMENT
SIDEWALK
PLAN AND PROFILE**

SHEET 3 OF 3


| | | |
|--------------------|-------------------------|-------------|
| FED. AID DIST. NO. | FEDERAL AID PROJECT NO. | SHEET |
| 6 | SEE TITLE SHEET | 89 |
| STATE | DISTRICT | COUNTY |
| TEXAS | BWD | STEPHENS |
| CONTROL SECTION | JOB | HIGHWAY NO. |
| 3469 | 01 014 | FM 3099 |

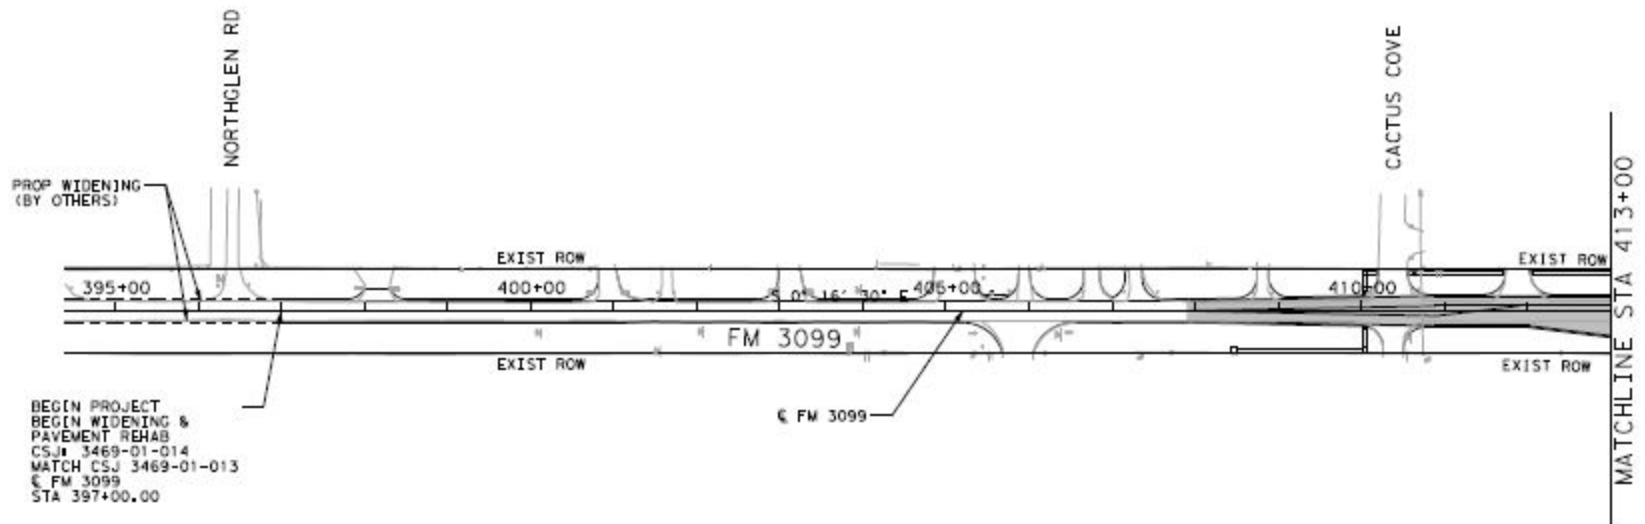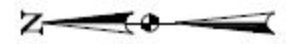

LEGEND

- LIMITS OF FULL CONSTRUCTION
- EXIST ROW - RIGHT OF WAY
- PROPOSED ROW - RIGHT OF WAY
- SAWCUT

BEGIN PROJECT
 BEGIN WIDENING &
 PAVEMENT REHAB
 CSJ# 3469-01-014
 MATCH CSJ 3469-01-013
 € FM 3099
 STA 397+00.00

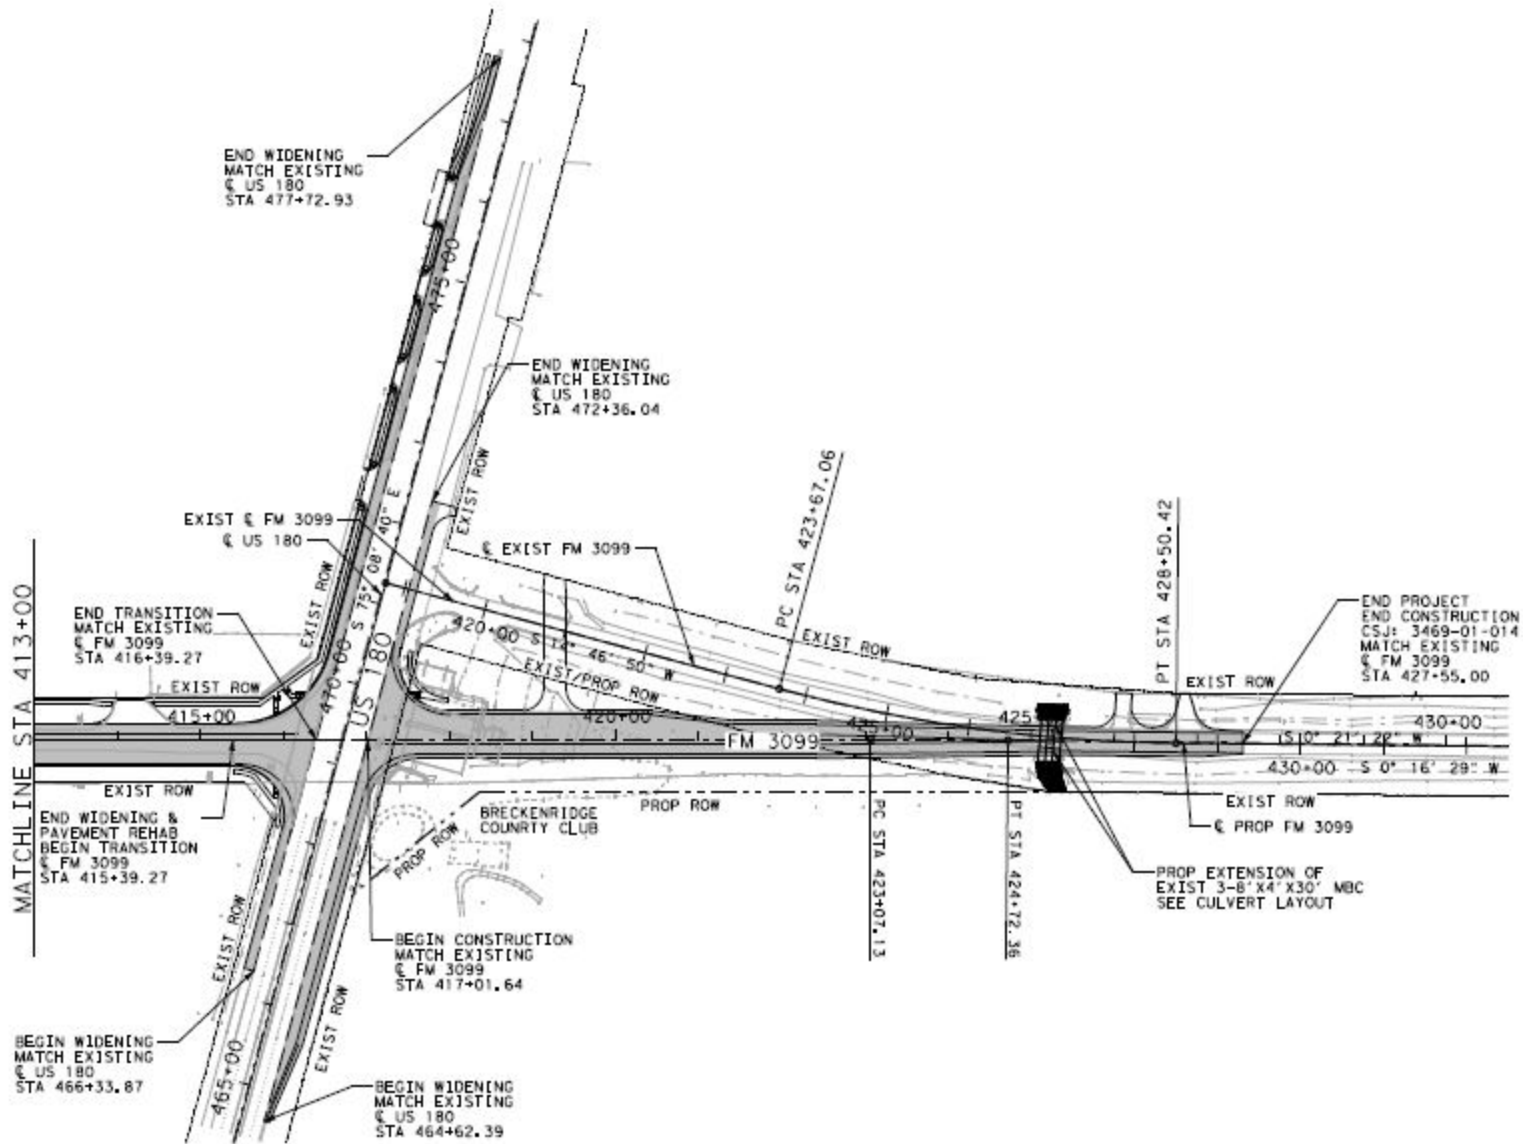

| NO. | REVISION | BY | DATE |
|-----|----------|----|------|
| | | | |

IEA, INC.
 PRELIMINARY - FOR INTERIM REVIEW ONLY

THESE DOCUMENTS ARE FOR INTERIM REVIEW AND NOT INTENDED FOR REGULATORY APPROVAL, PERMIT, BIDDING OR CONSTRUCTION PURPOSES. THEY WERE PREPARED BY OR UNDER THE SUPERVISION OF:

| | | |
|---------------|----------|-----------|
| JORDAN HASLER | 137316 | 12/8/2020 |
| P.E. NAME | P.E. NO. | DATE |

IEA 1225 North Loop West
 SUITE 320
 HOUSTON, TEXAS 77008
 (832) 494-3800 Firm Registration No. F-15161



**FM 3099
 ROADWAY REALIGNMENT
 PROJECT LAYOUT**

SHEET 1 OF 1

| | | | |
|-------|-------------------------|----------|---------|
| | FEDERAL AID PROJECT NO. | | SHEET |
| 6 | SEE TITLE SHEET | | 3 |
| TEXAS | DISTRICT | COUNTY | |
| | BWD | STEPHENS | |
| 3469 | 01 | 014 | FM 3099 |