



FM 3099 EXISTING TYPICAL SECTION

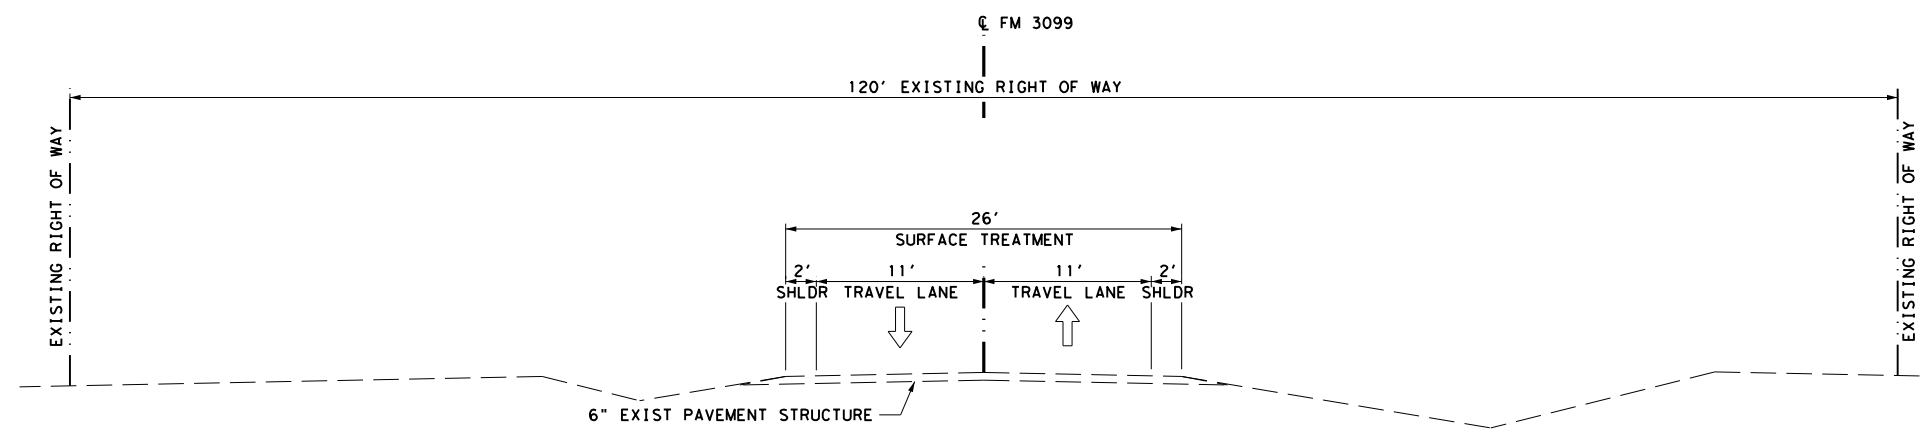


FM 3099 EXISTING TYPICAL SECTION

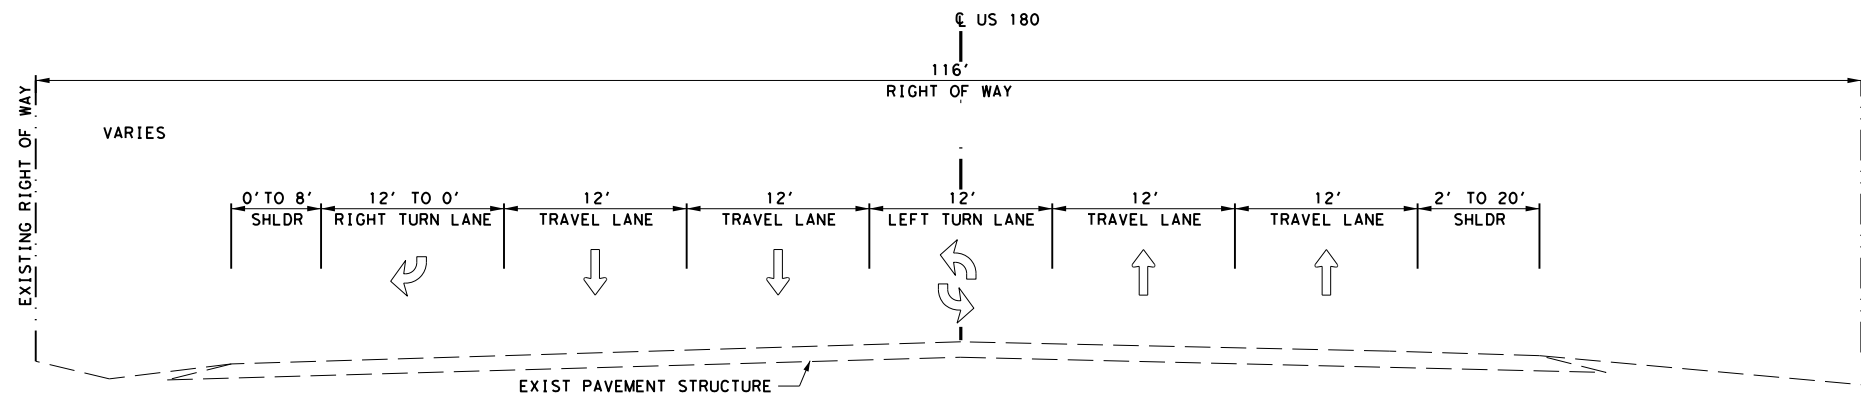


US 180 EXISTING TYPICAL SECTION




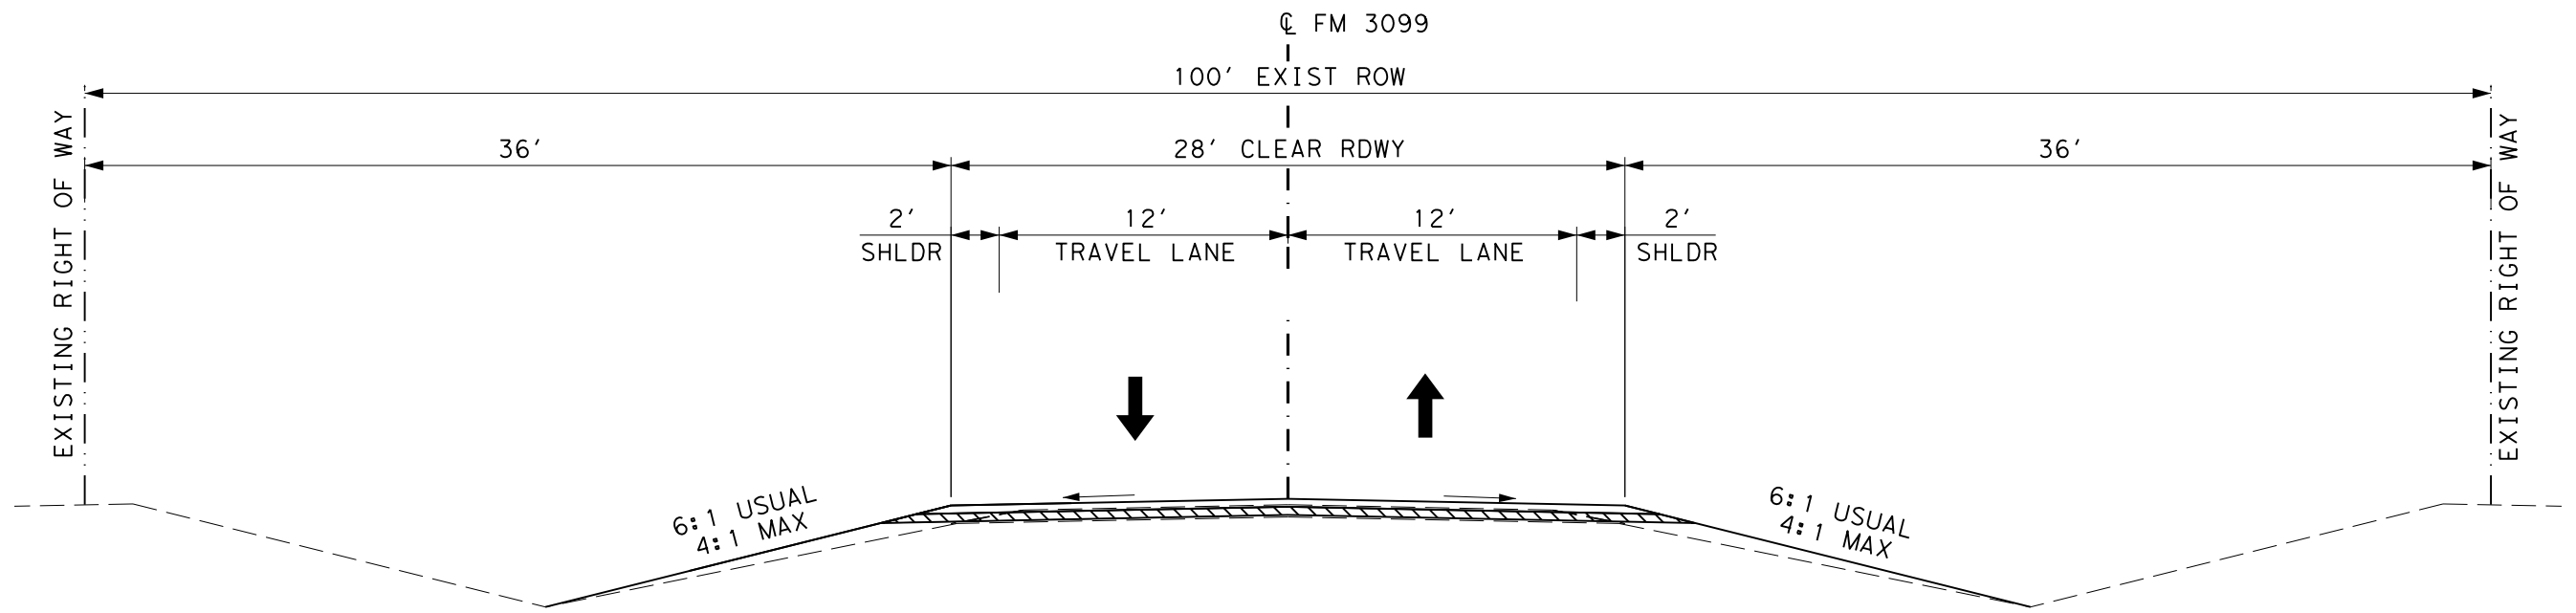


FM 3099 PROPOSED TYPICAL SECTION
 North of US 180

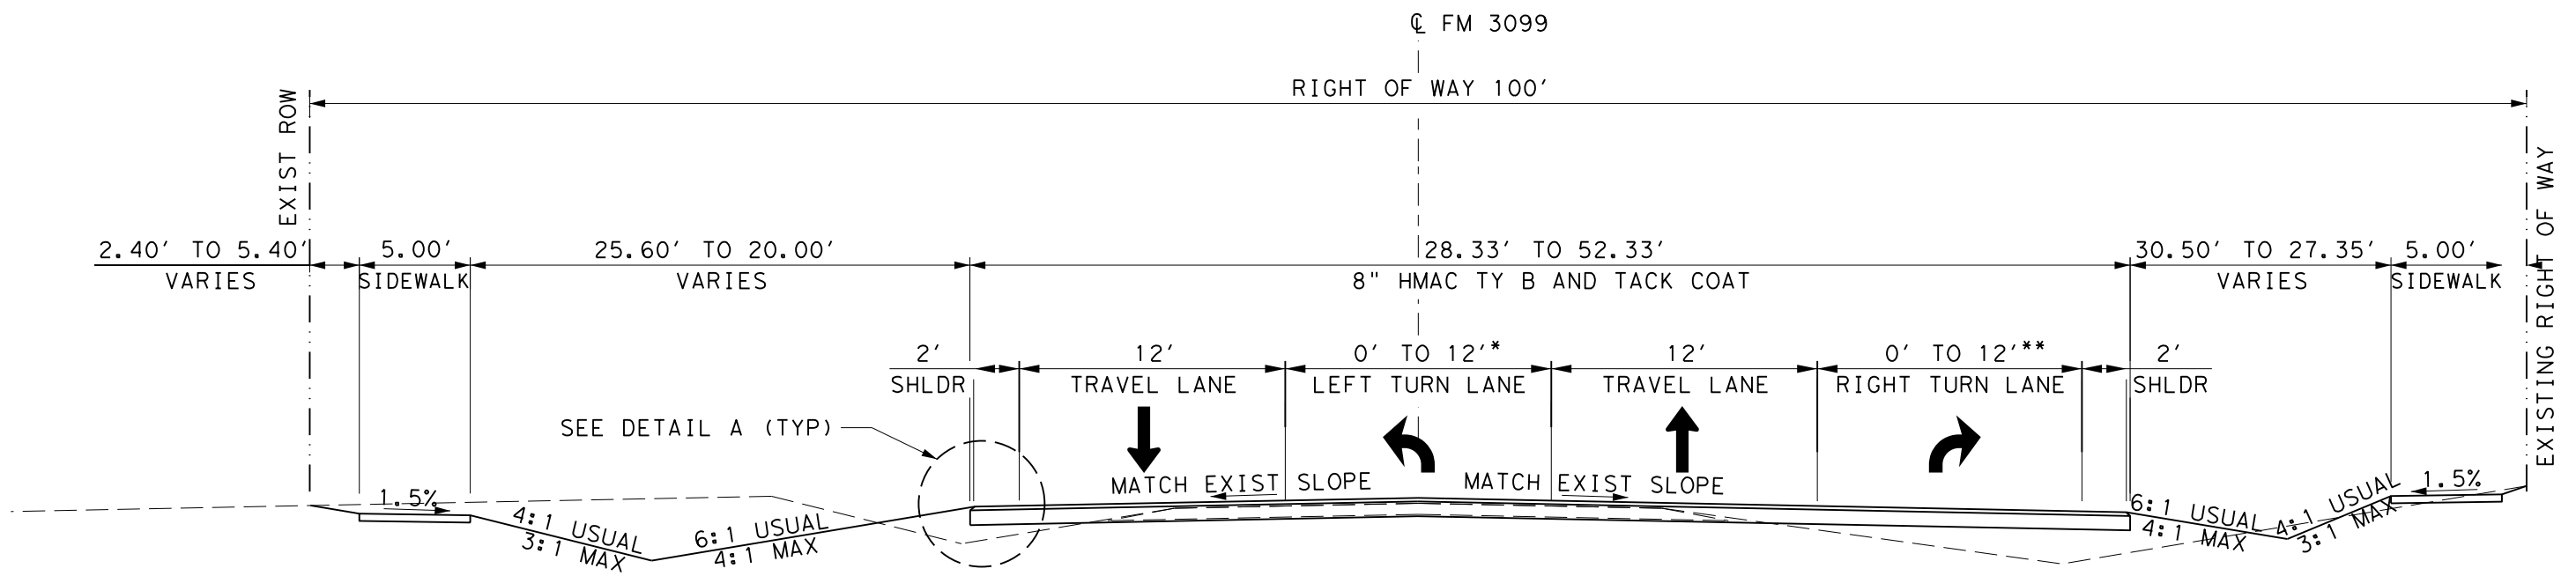


FM 3099 PROPOSED TYPICAL SECTION
 At intersection with US 180 - North Side

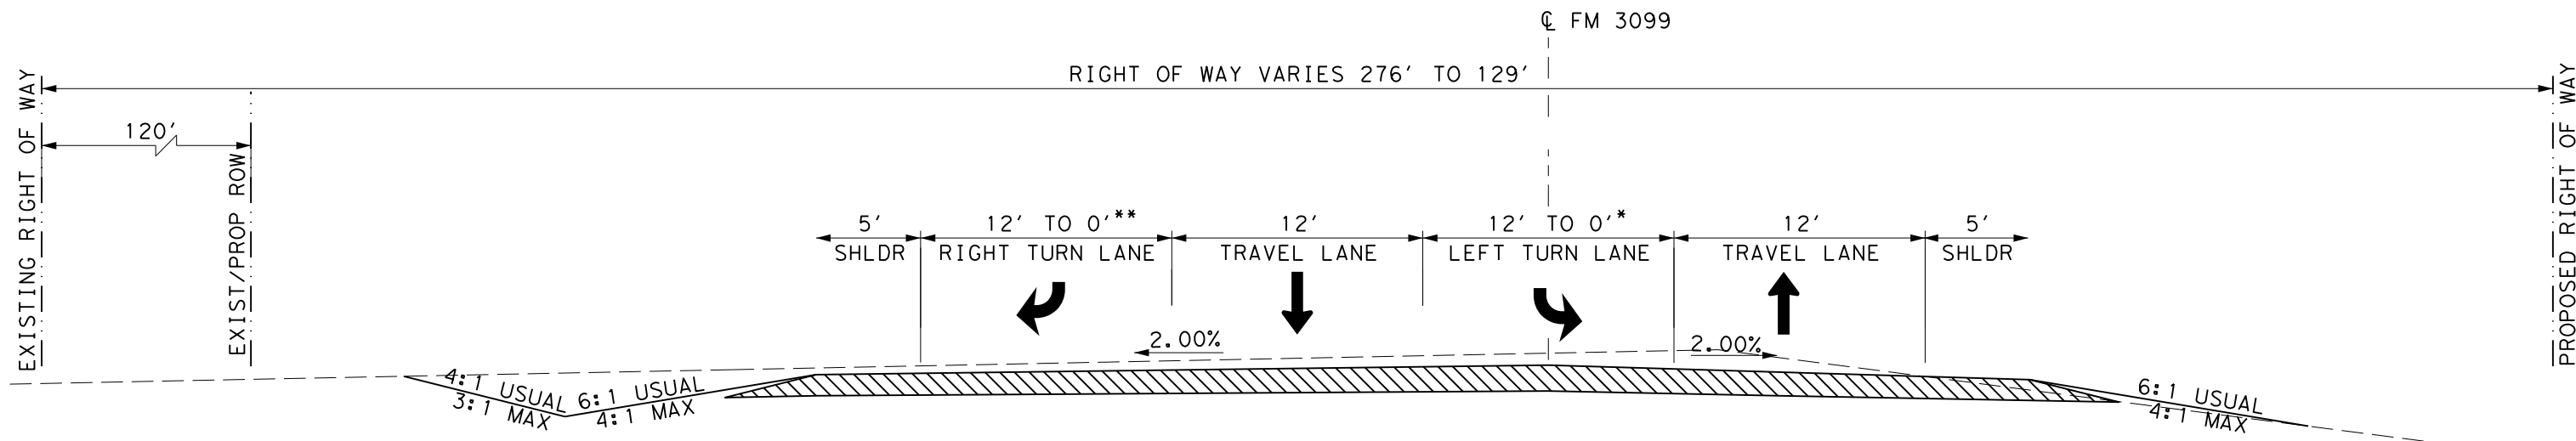


FM 3099 PROPOSED TYPICAL SECTION
AT US 180 SOUTHERN INTERSECTION

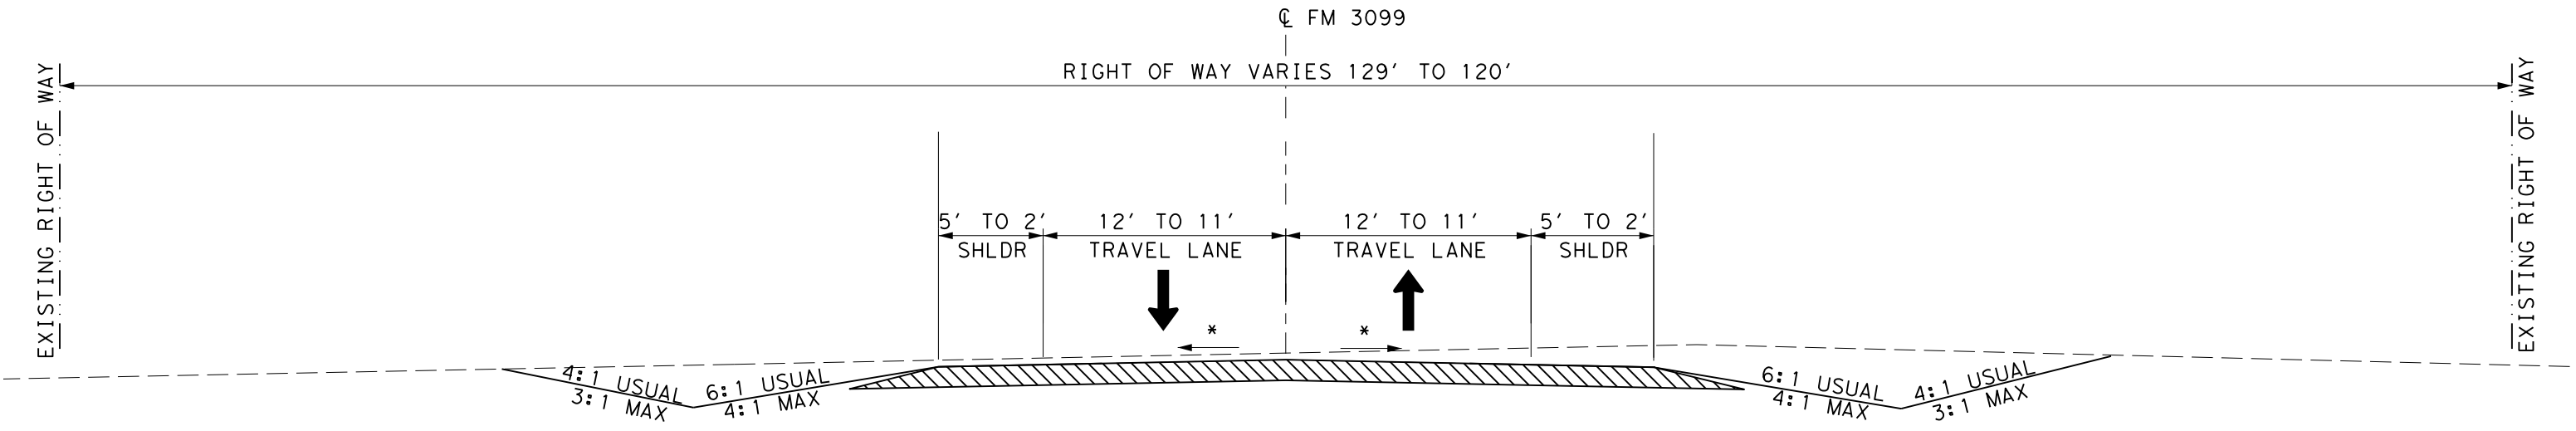


FM 3099 PROPOSED TYPICAL SECTION
SOUTH OF US 180 INTERSECTION

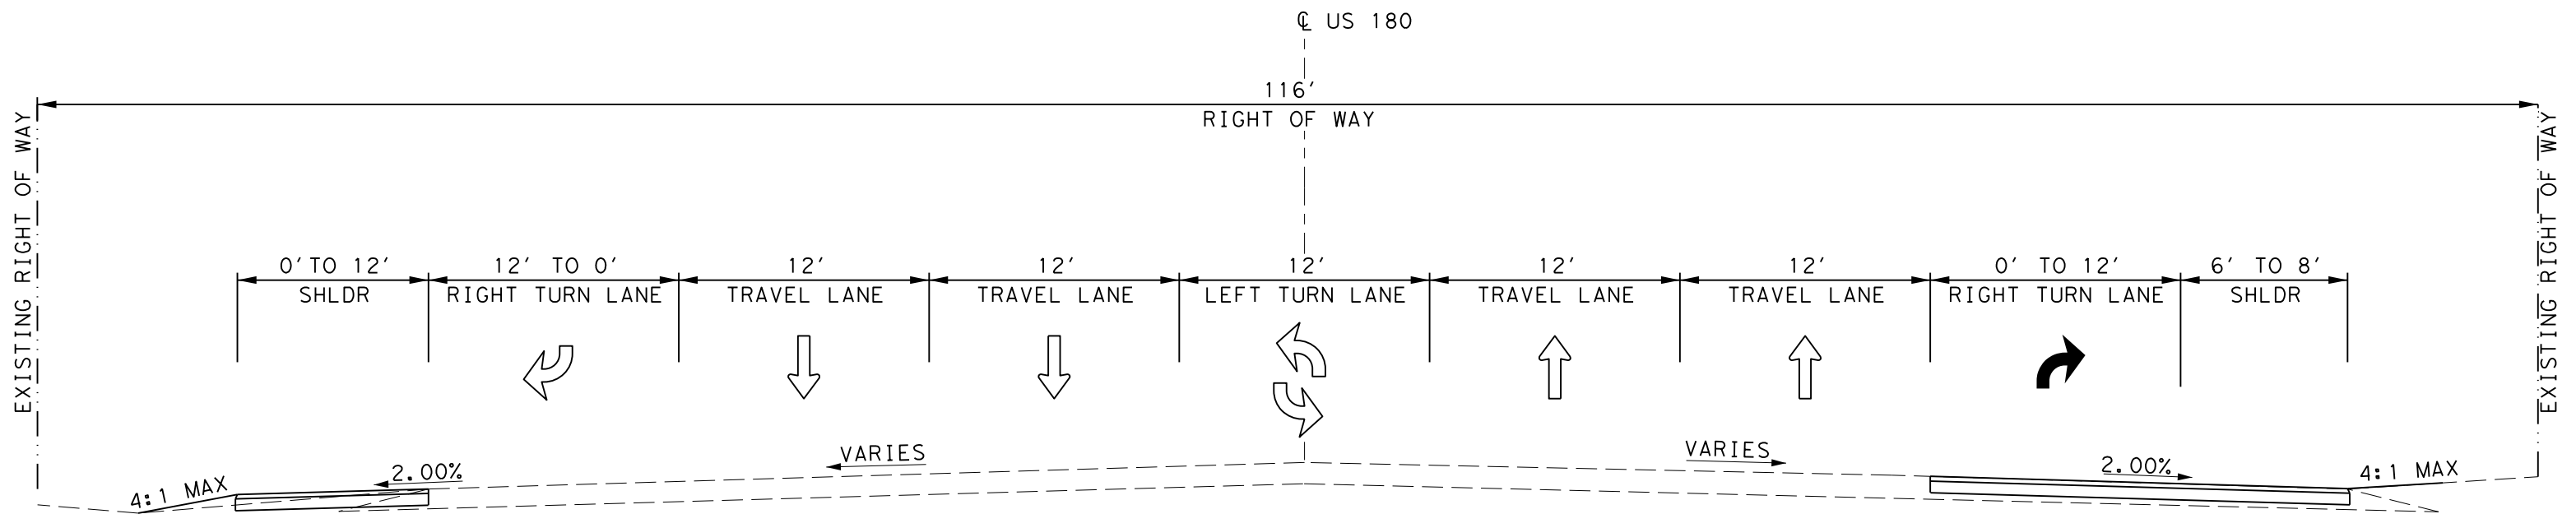

US 180 PROPOSED TYPICAL SECTION
EAST SIDE OF INTERSECTION

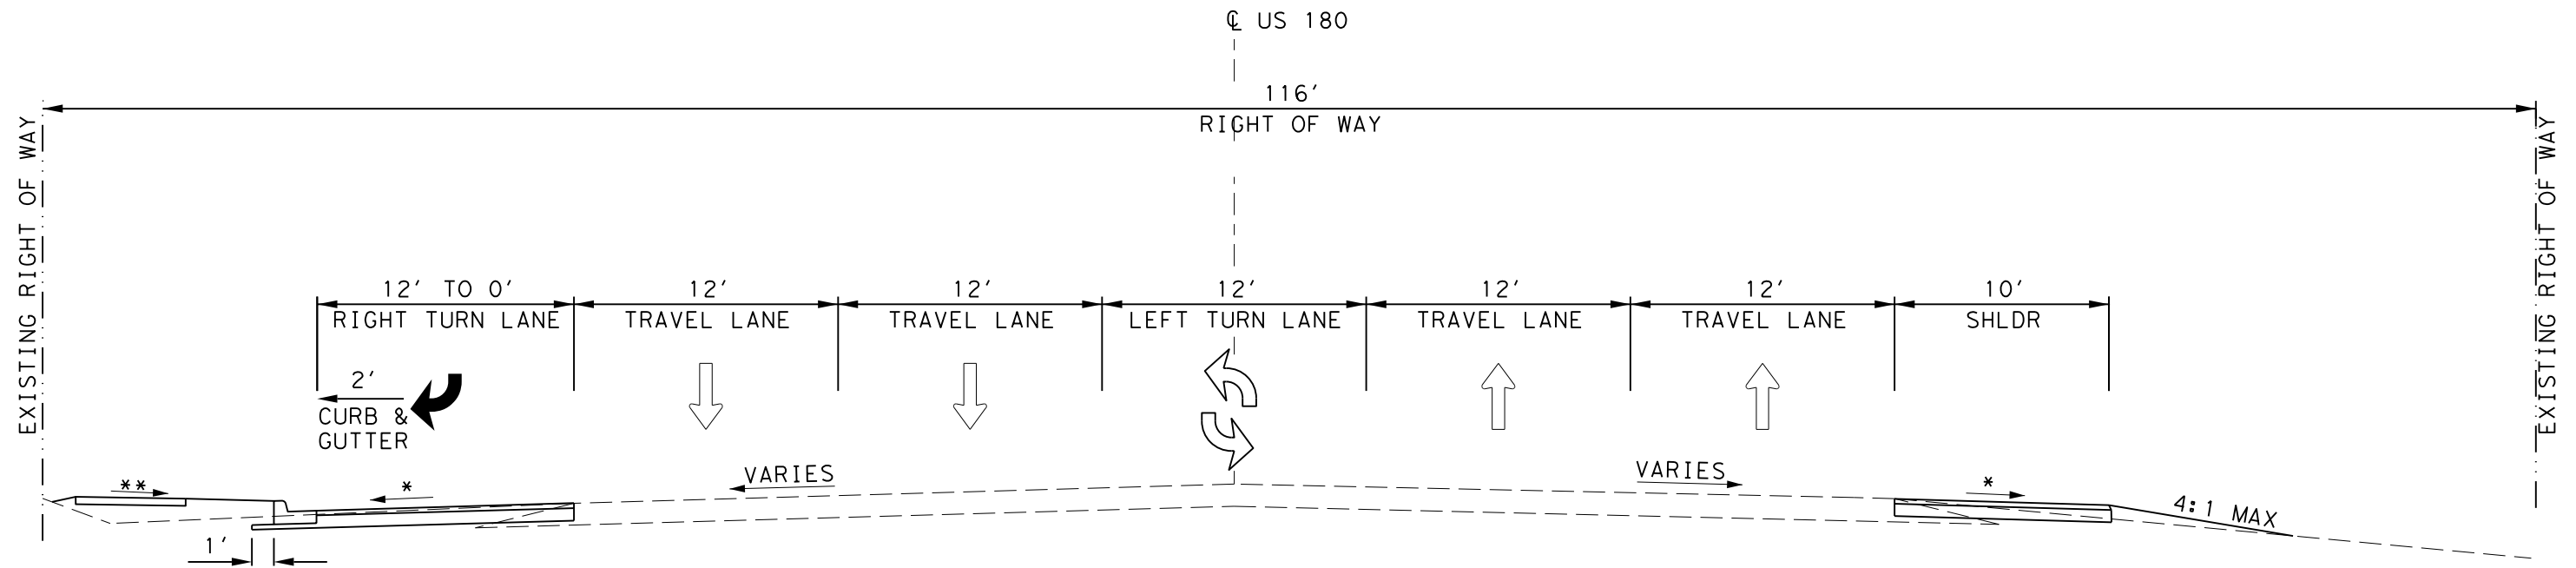


US 180 PROPOSED TYPICAL SECTION
WEST SIDE OF INTERSECTION

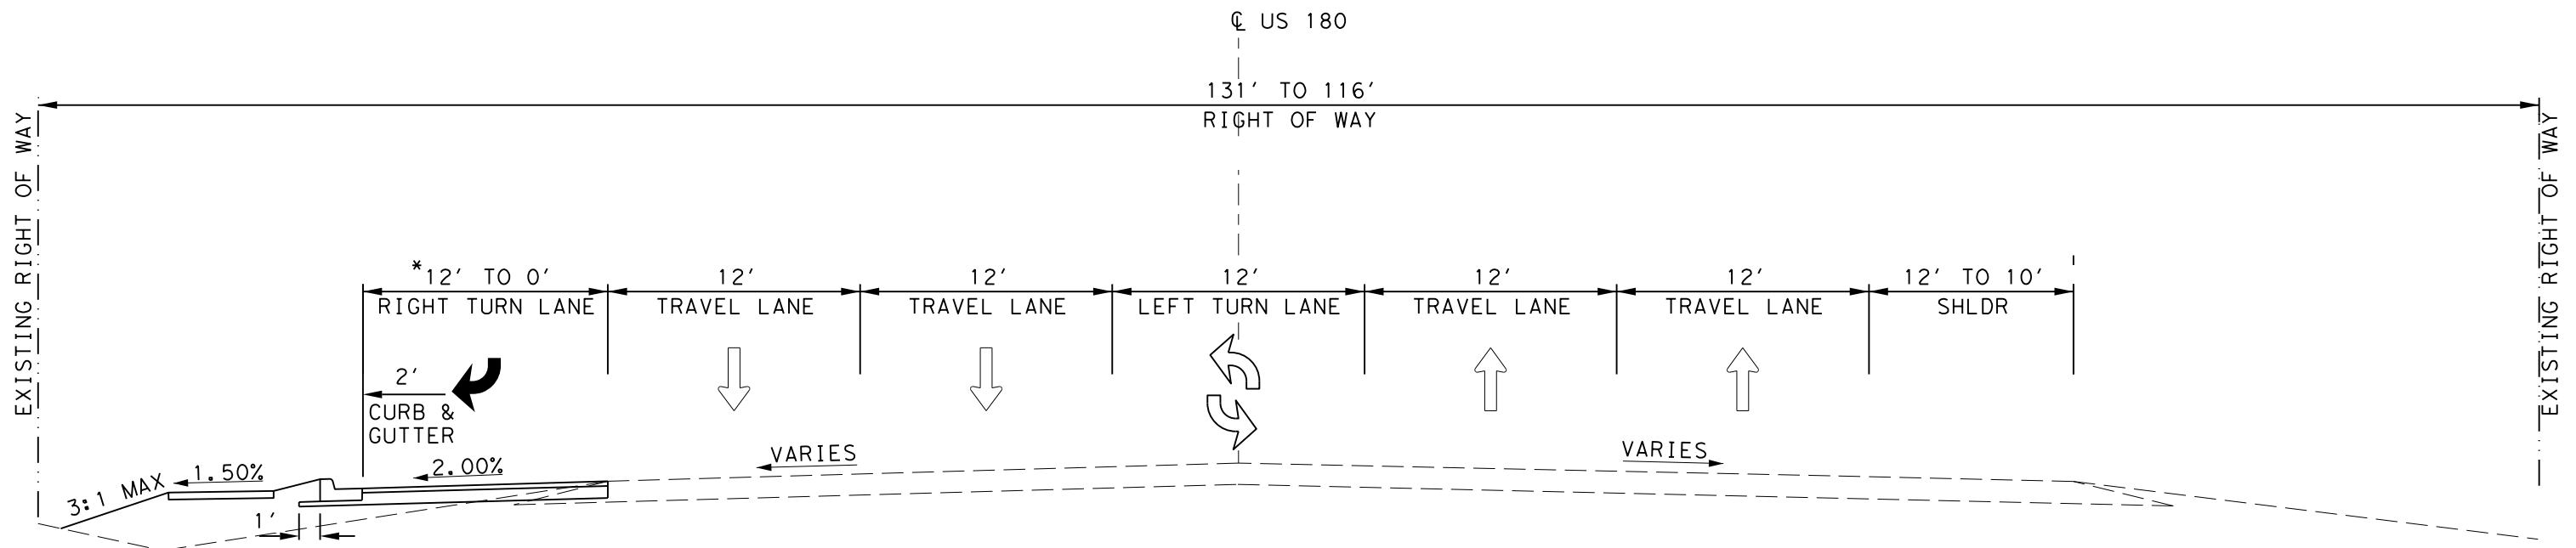

US 180 PROPOSED TYPICAL SECTION

EASTERN END OF PROJECT LIMITS

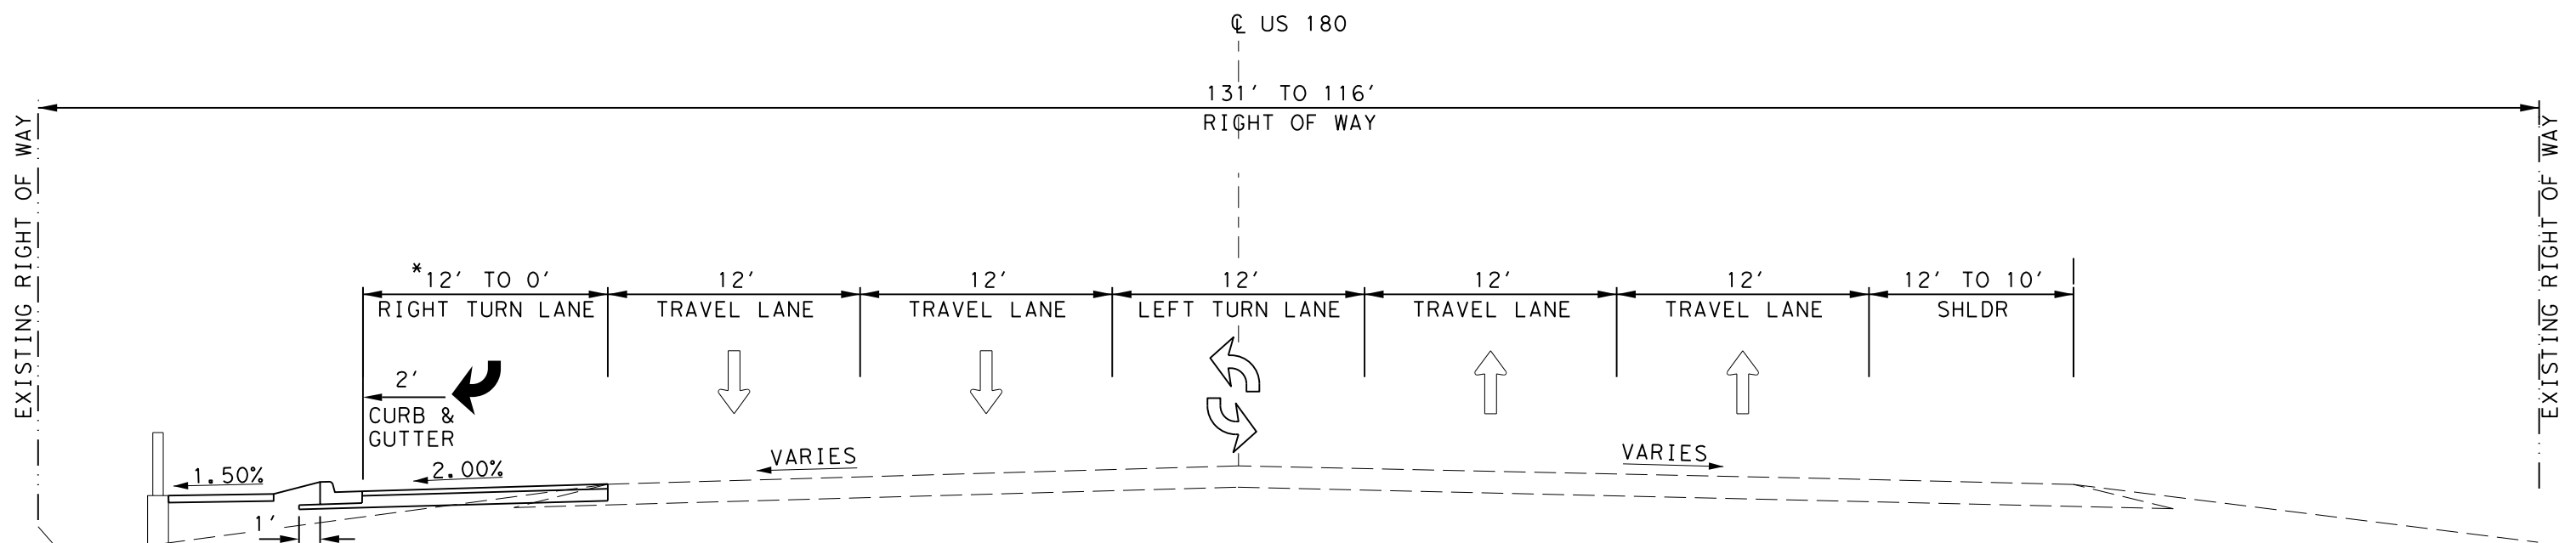

US 180 PROPOSED TYPICAL SECTION

EASTERN END OF PROJECT LIMITS