



# SEGMENTS 1 & 2


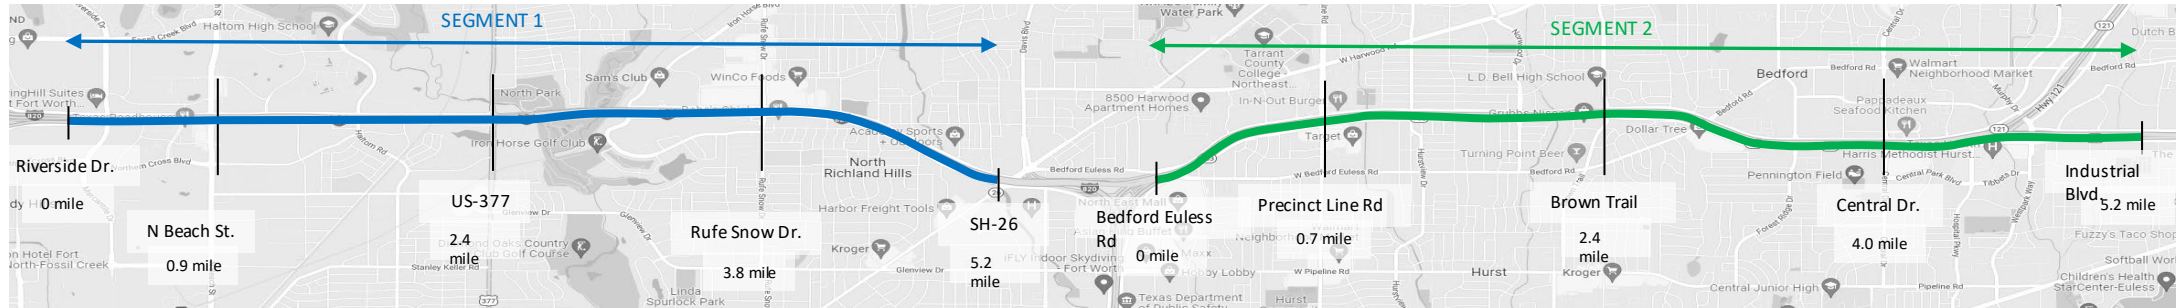


<b>EXISTING</b>	GPL:2+2 ML: 2+2	GPL:4+4 ML: 2+2
<b>PROPOSED</b>	<b>GPL:3+3</b> ML: 2+2	GPL:4+4 <b>ML: 3+3</b>

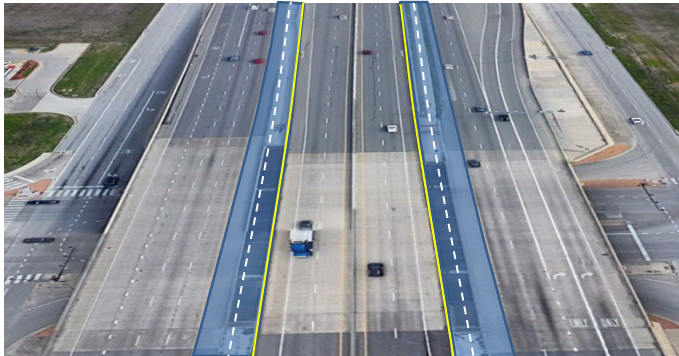

WB FR    WB GPL    WB ML    EB ML    EB GPL    EB FR

**TYPICAL SECTION**  
SEGMENT 1

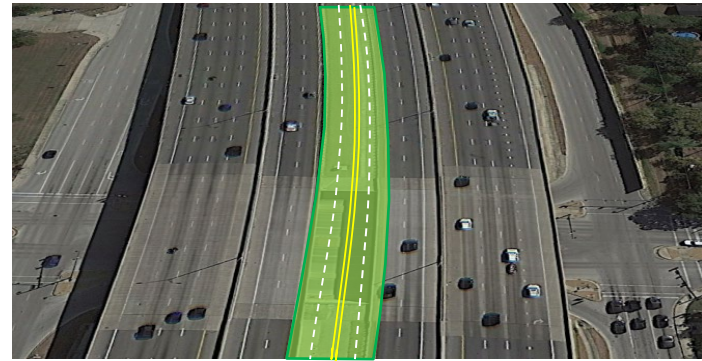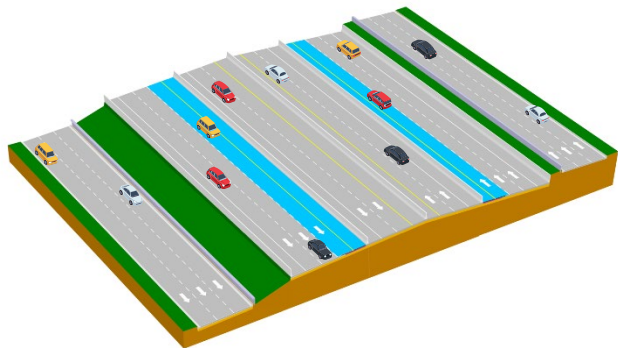

WB FR    WB GPL    WB ML    EB ML    EB GPL    EB FR

**TYPICAL SECTION**  
SEGMENT 2

