
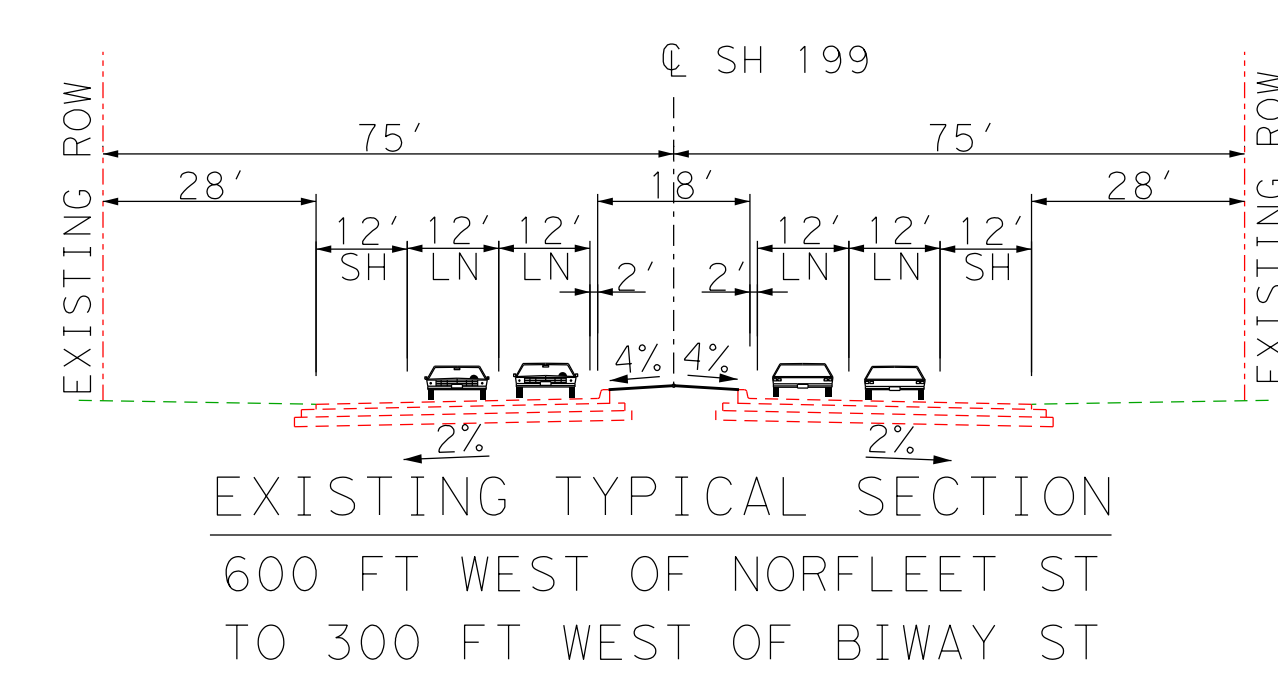






# SH 199 (AT I-820 INTERCHANGE)

## KEY TYPICAL SECTIONS

### EXISTING

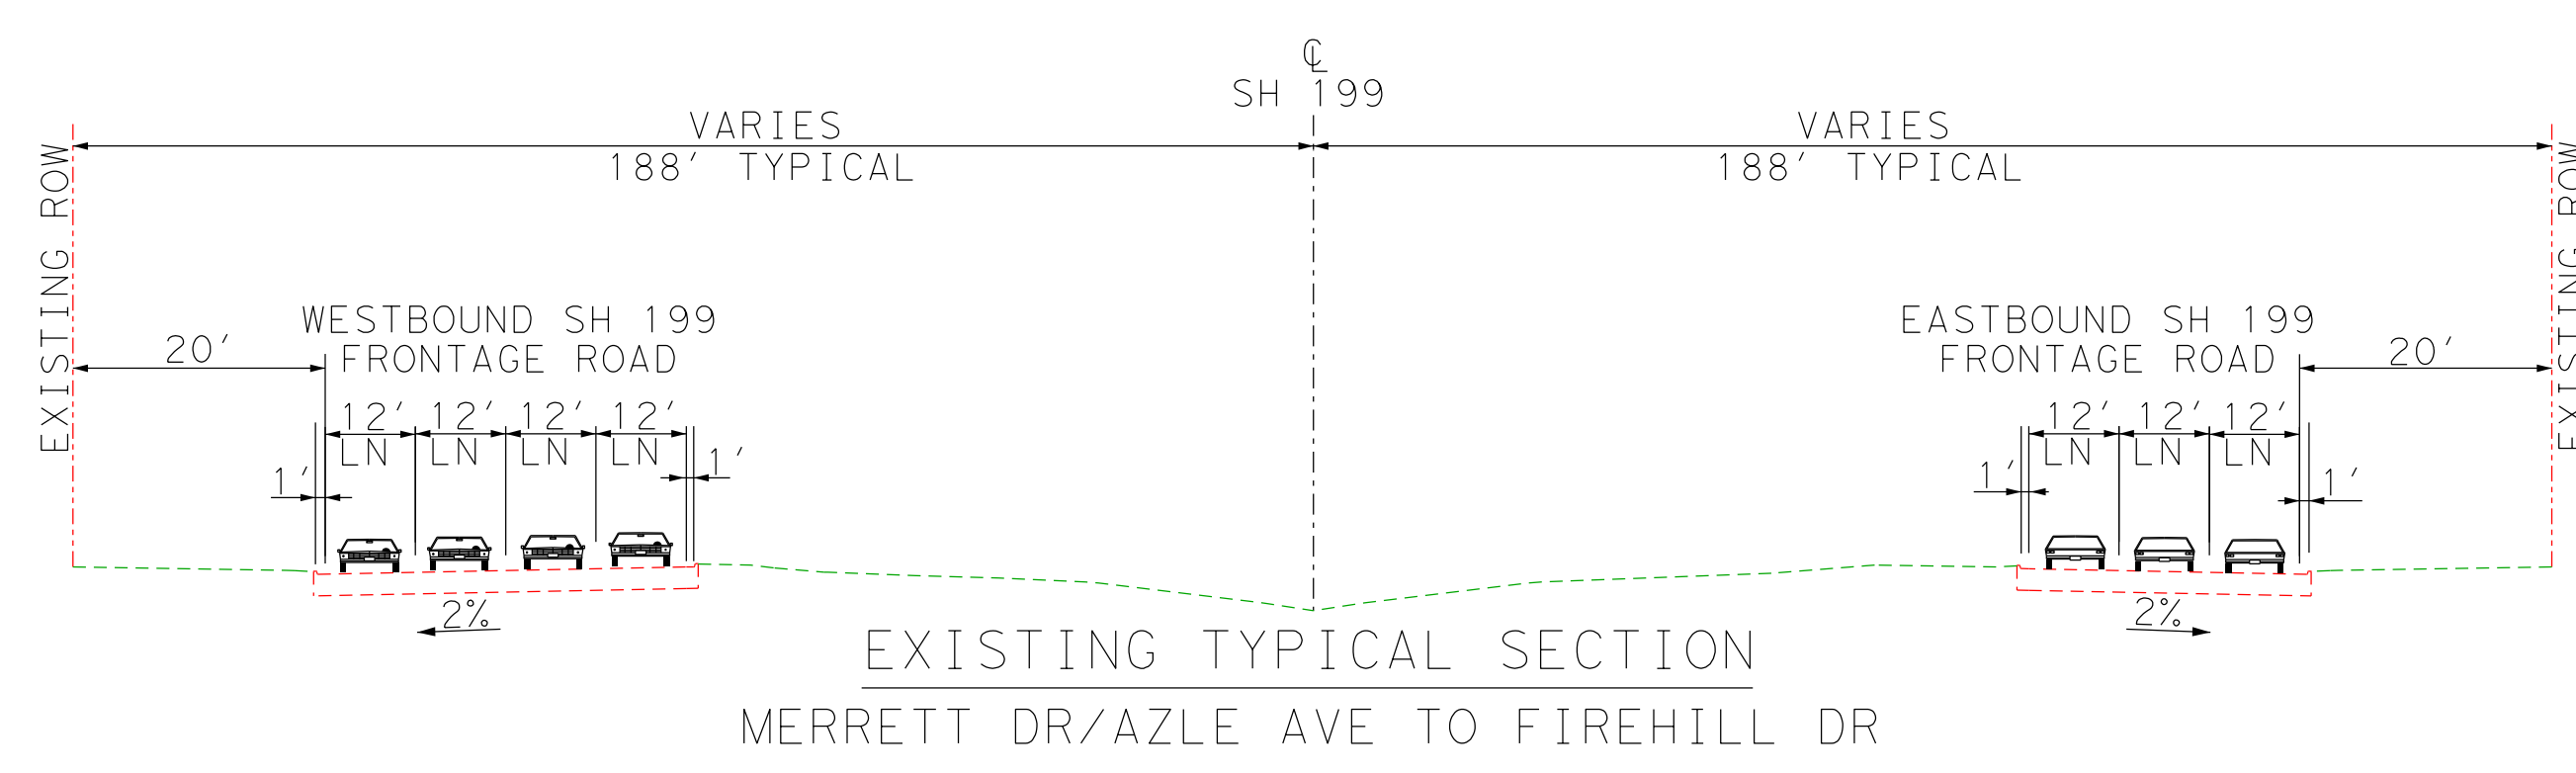

### ALTERNATIVE #2

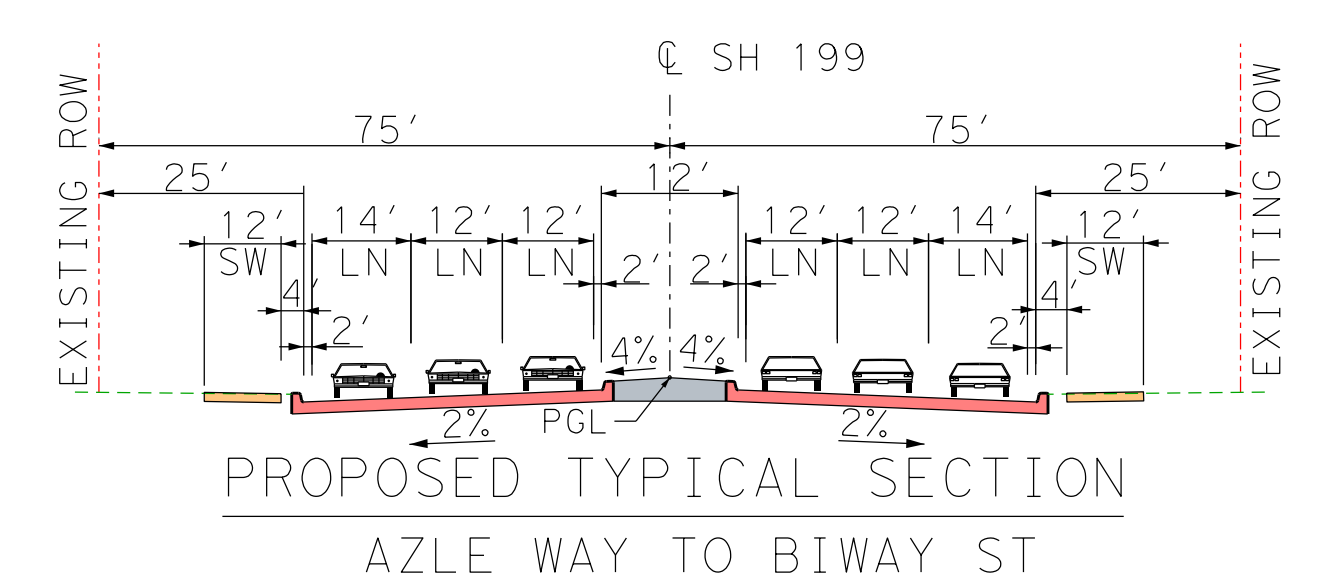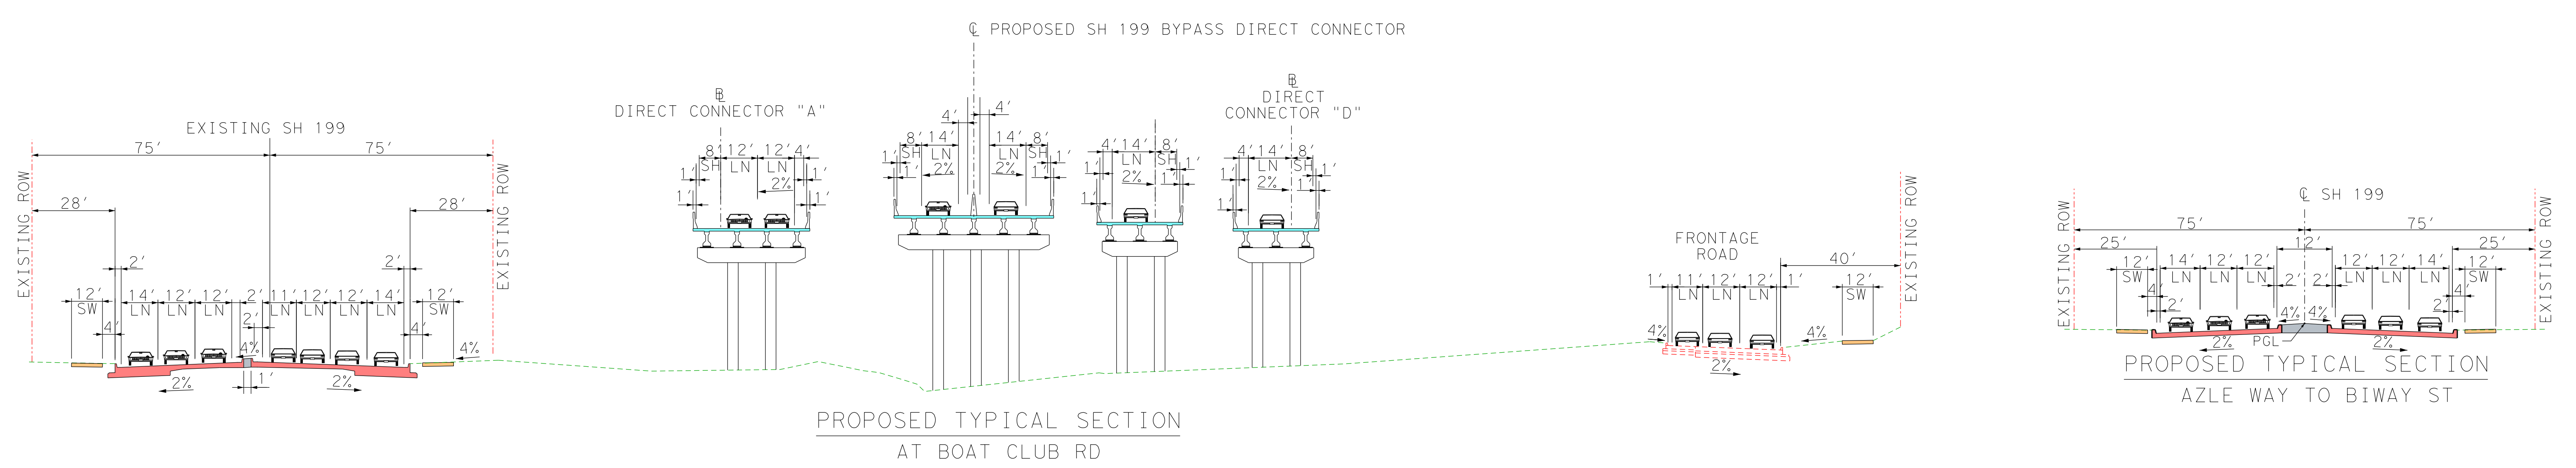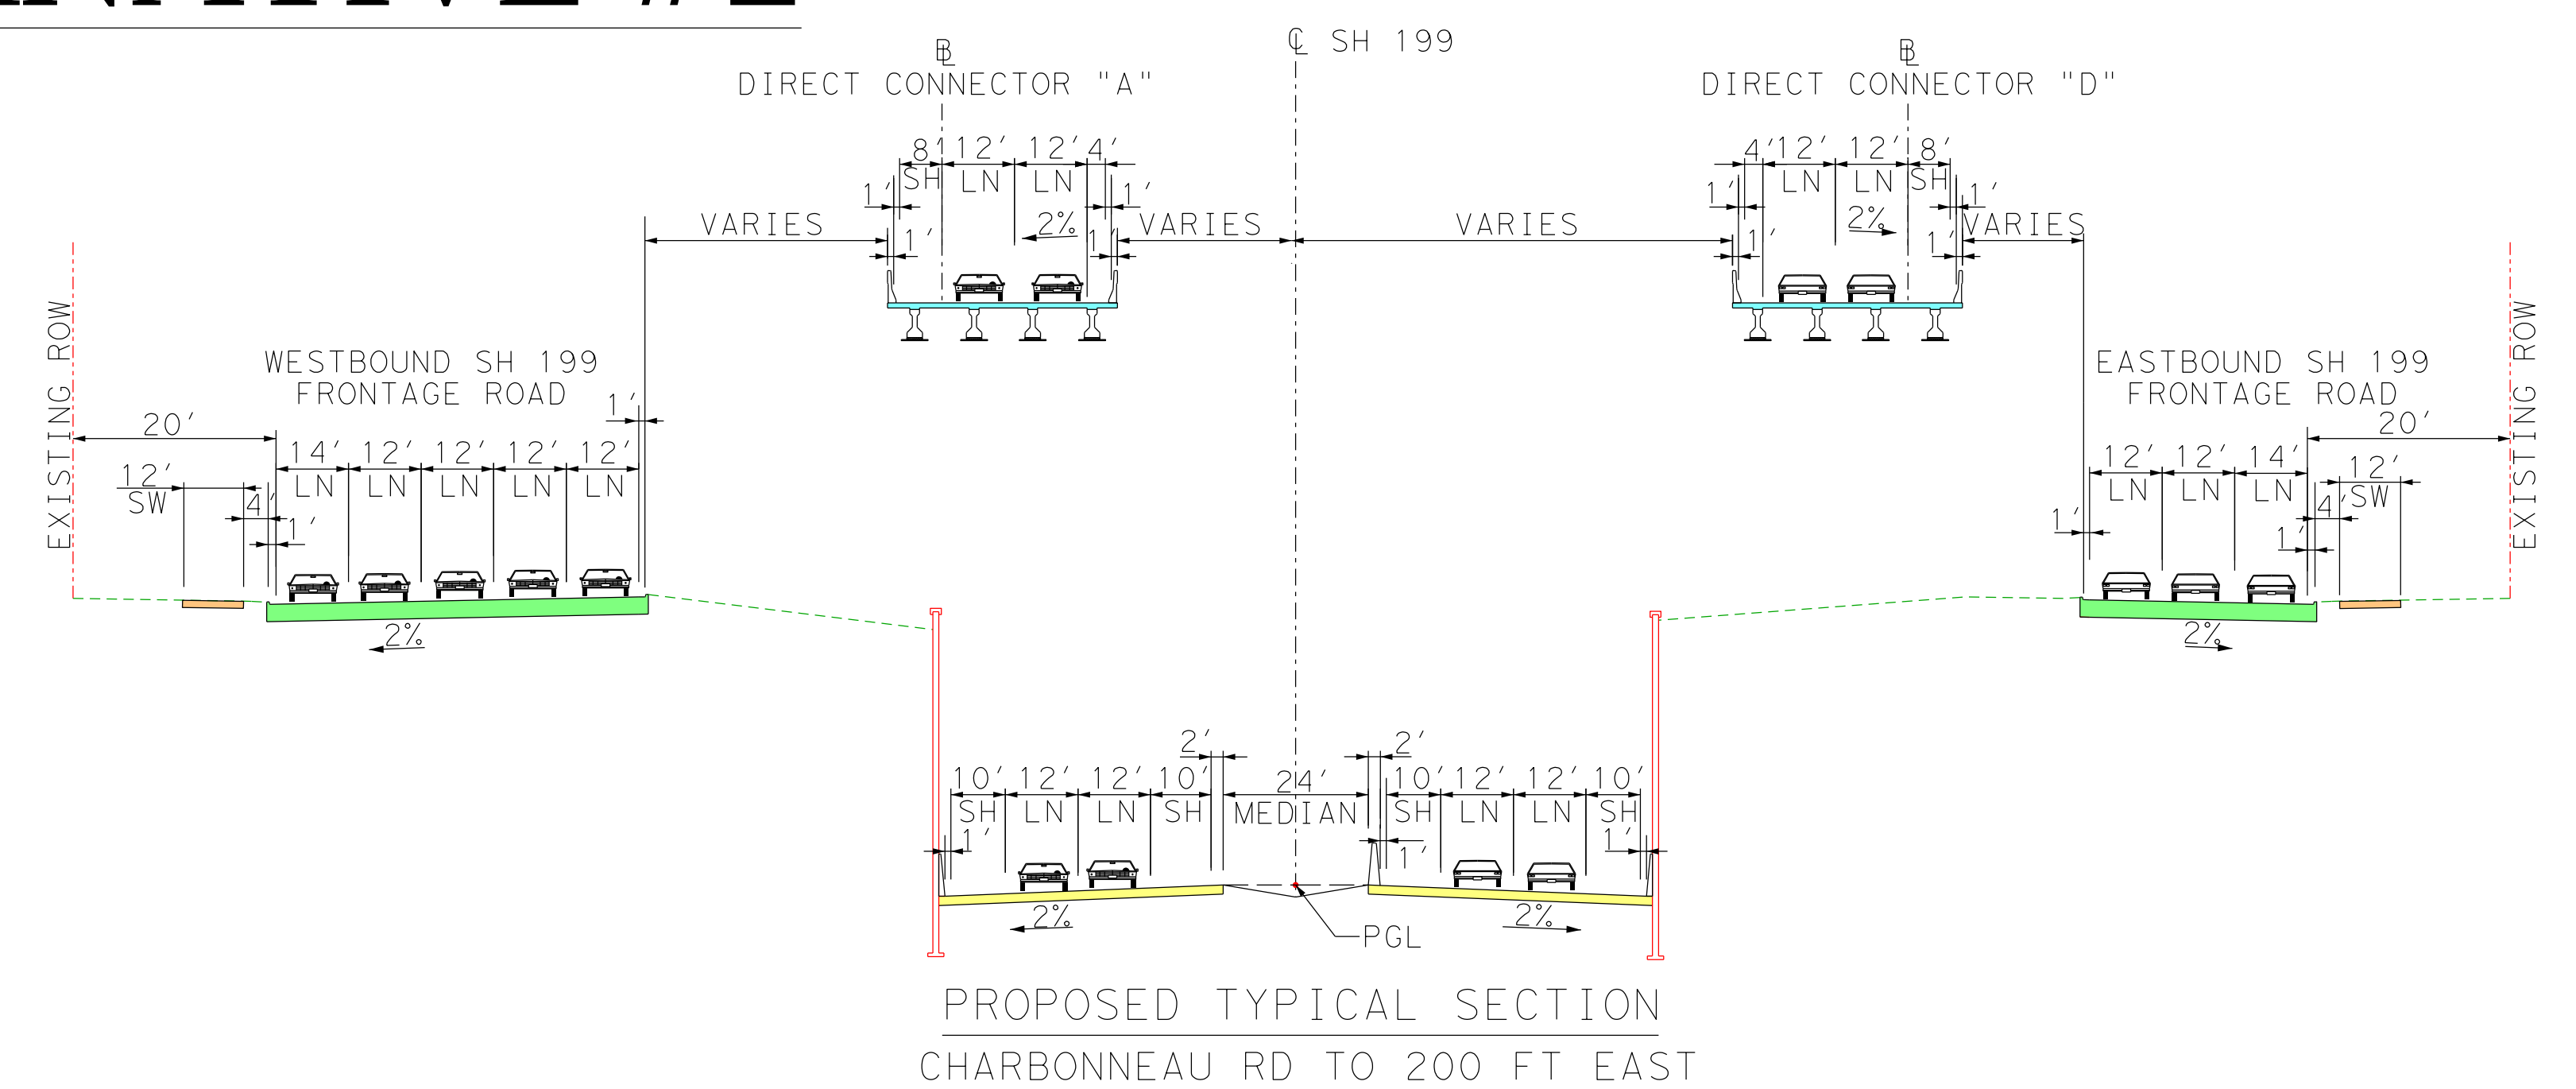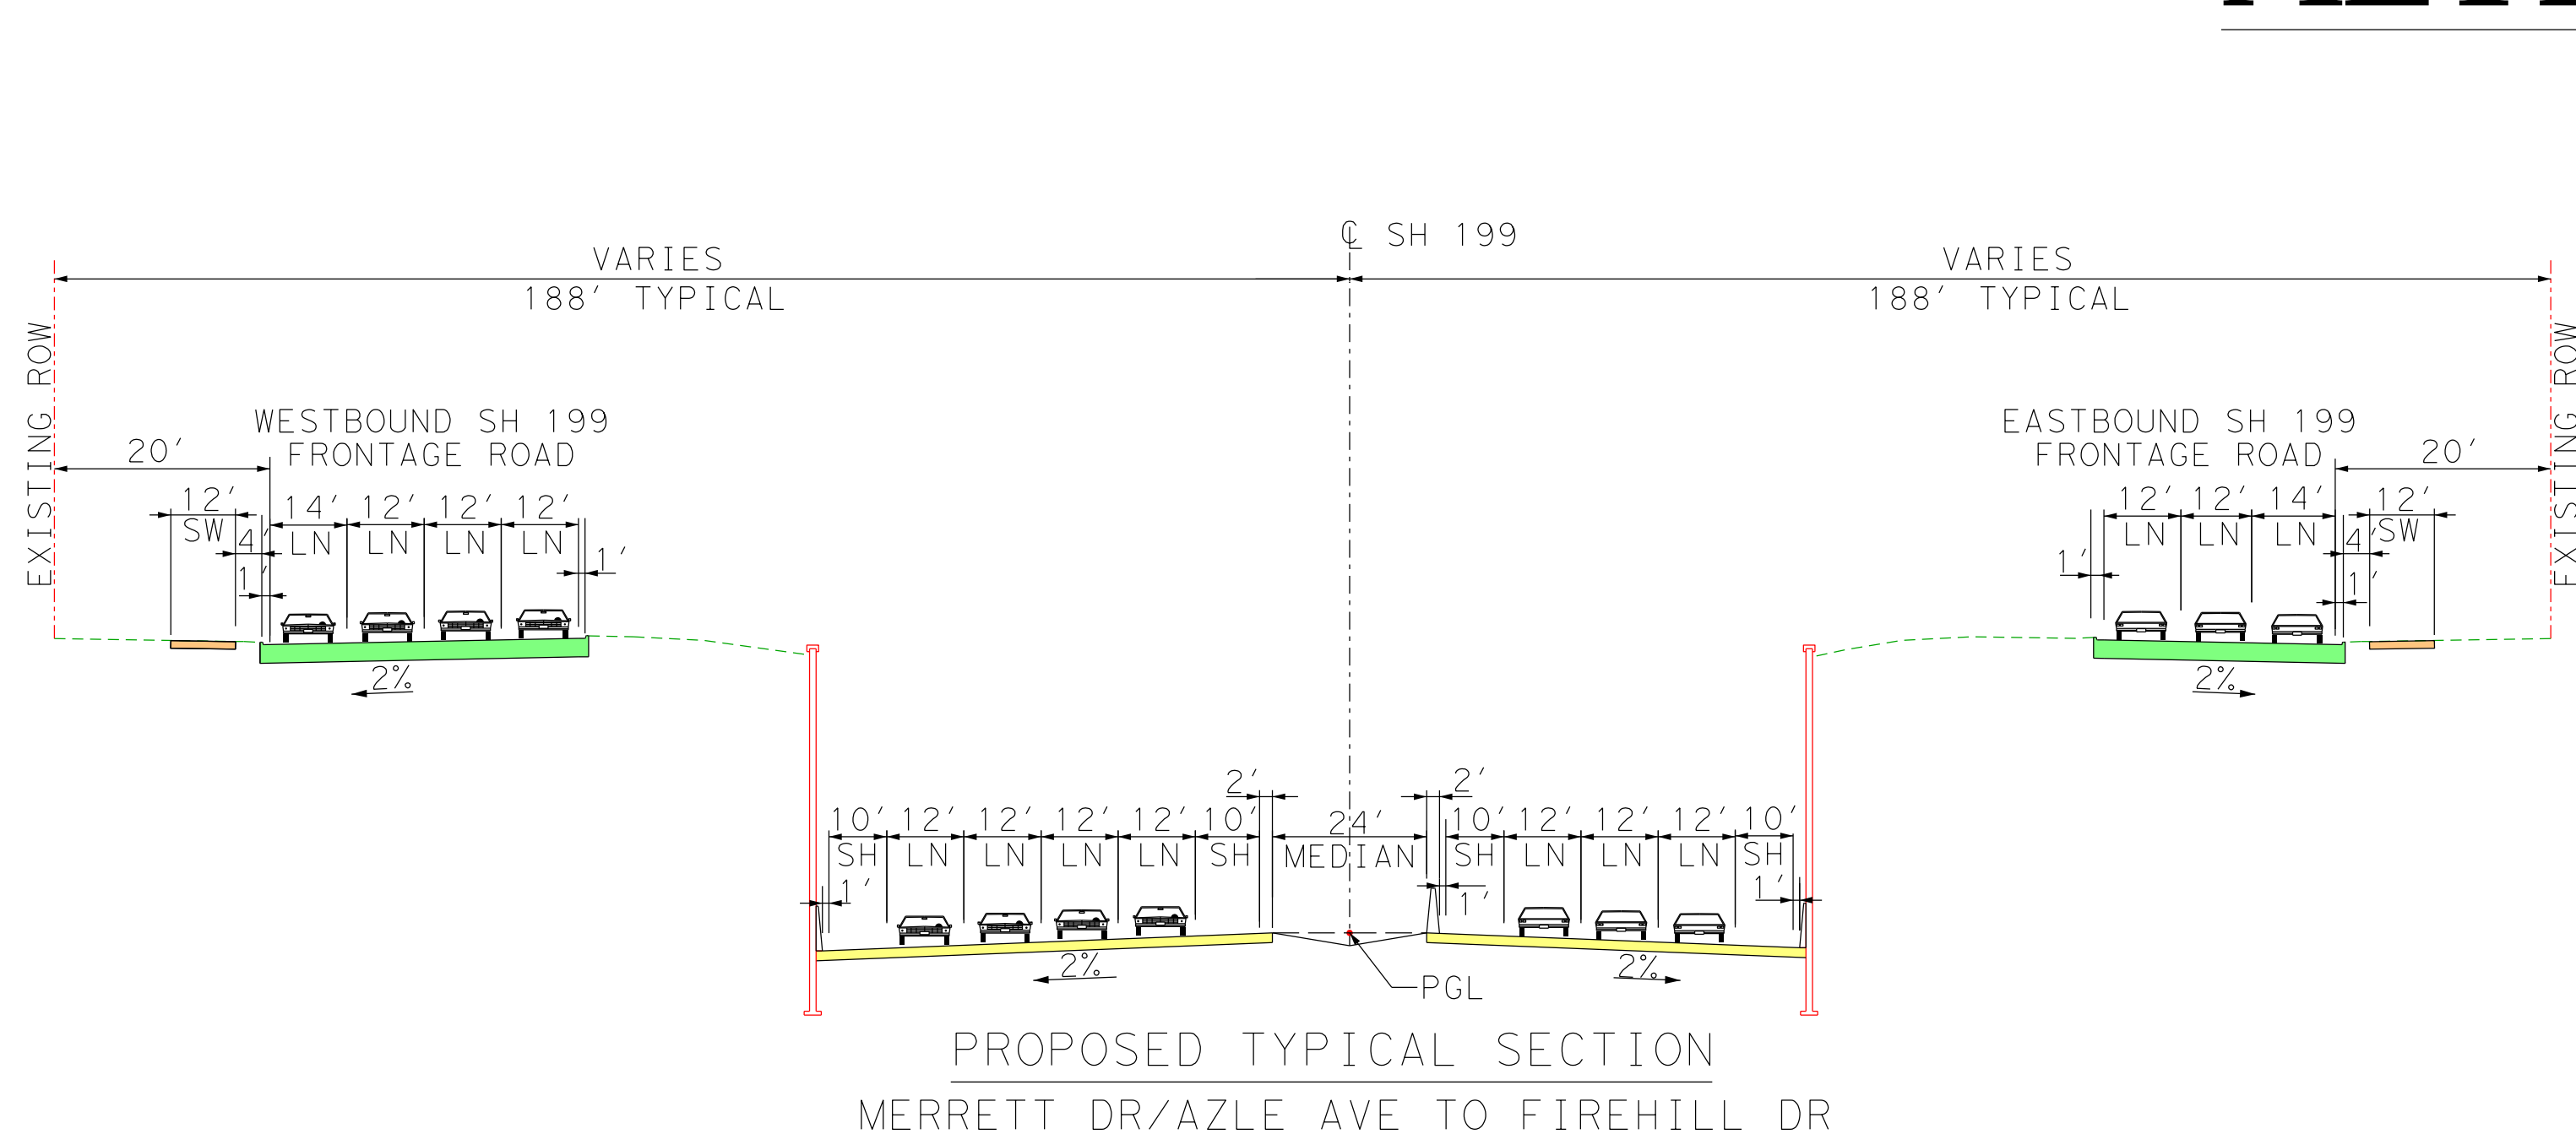

### ALTERNATIVE #3

