


# Improvement Concept B – Managed Lanes Elevated in the Middle of I-10

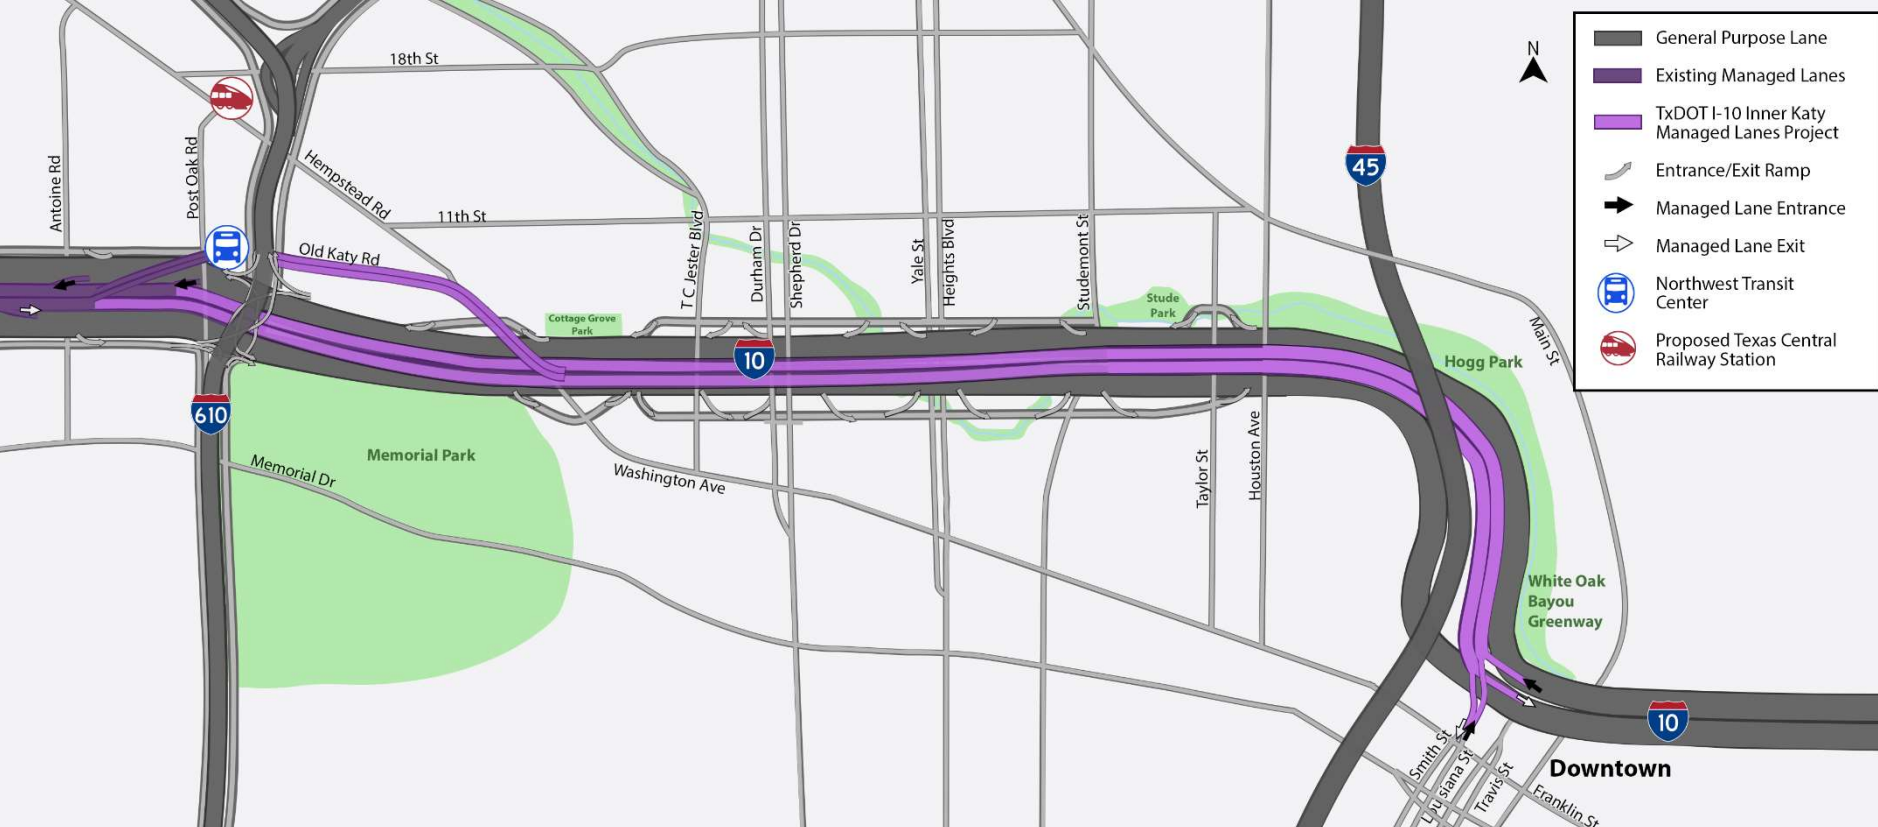

# Improvement Concept B – Managed Lanes Elevated in the Middle of I-10



## Concept B Typical Section

Proposed Right-of-Way  
← 0 to 15 feet

Proposed Right-of-Way  
0 to 15 feet →

Westbound Frontage



Ramp




I-10 Westbound



Westbound & Eastbound Managed Lanes



METRO Rapid Inner Katy Project

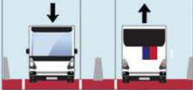

Eastbound Frontage



Ramp



I-10 Eastbound

