


Improvement Concept C – Managed Lanes Elevated to the North of I-10

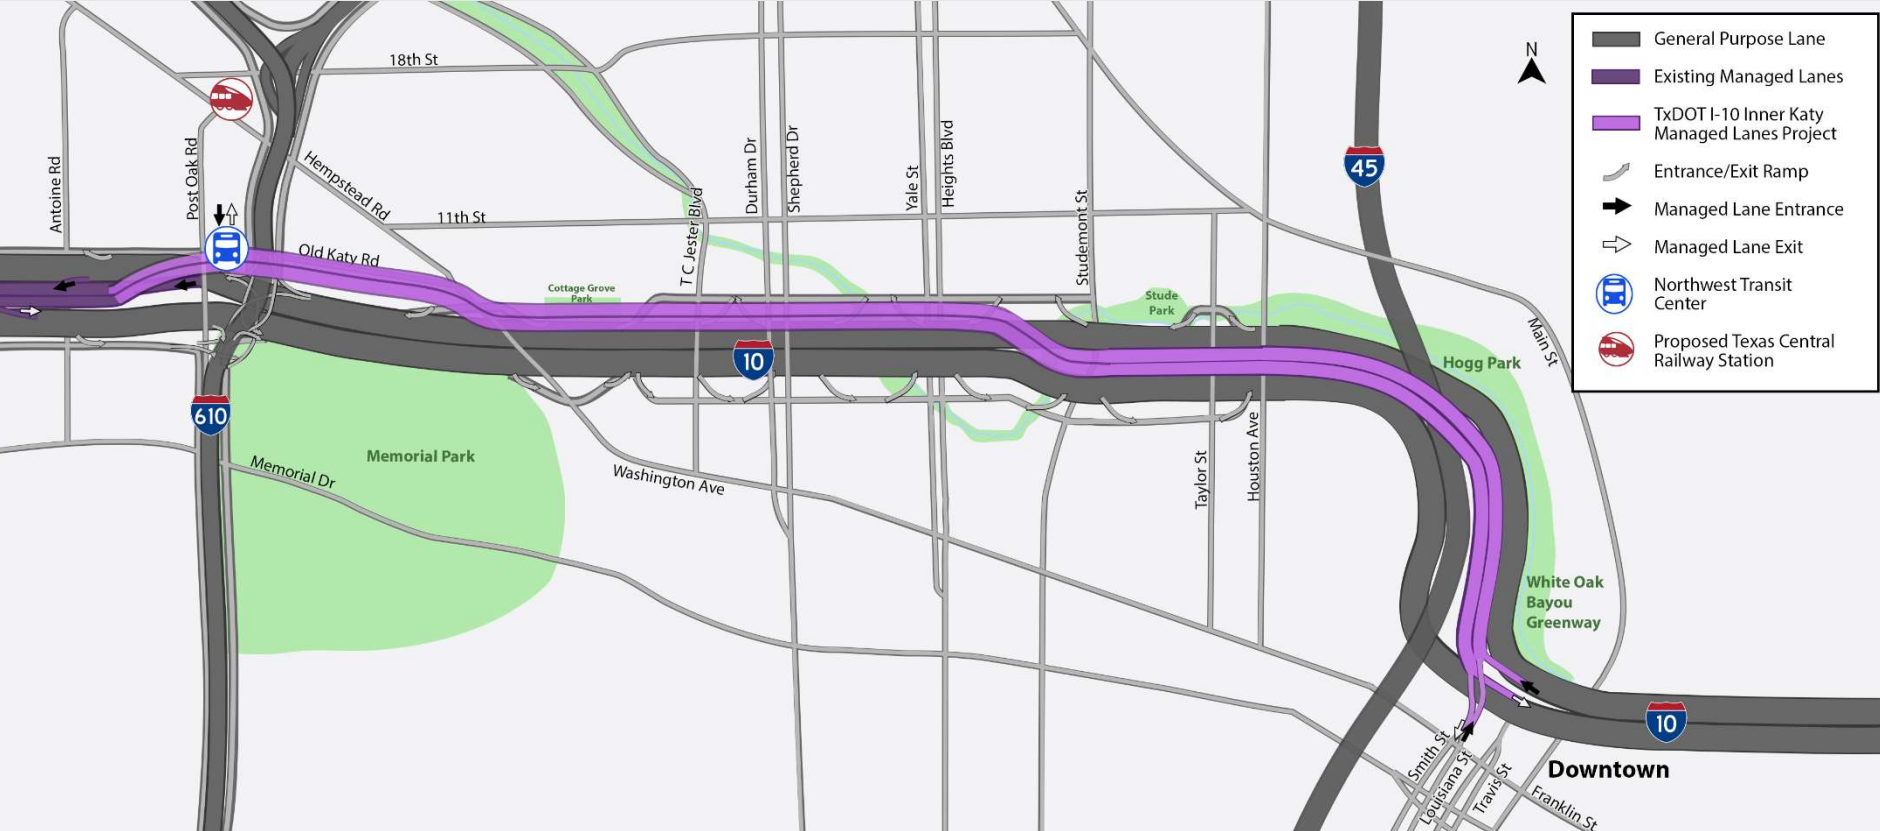

Improvement Concept C – Managed Lanes Elevated to the North of I-10



Concept C Typical Section

Proposed Right-of-Way
← 0 to 45 feet

Proposed Right-of-Way
0 to 15 feet →

