



SH 31 Suburban Flush Median Section

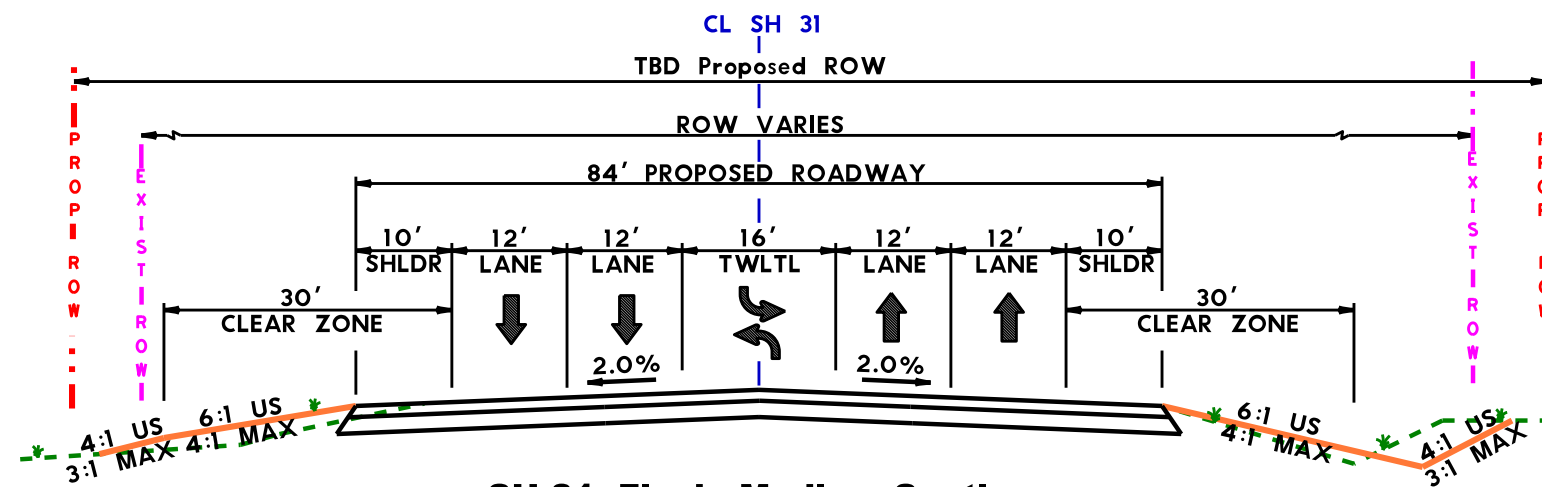

SH 31 Flush Median Section

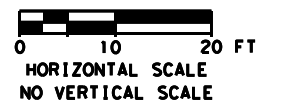

SH 31 Suburban Flush Median Section and Flush Median Section

Document incomplete: Not intended for permit, bidding or construction.

Engineer: John B. Goodwin  
P.E. Registration No.: 63174  
Date: 7/20/2020

**PROPOSED  
TYPICAL SECTIONS**


SHEET 1 OF 3




**LOCHNER**  
TBPE Firm Reg. No. 10488

FED. RD. DIV. NO.	PROJECT NO.	SHEET NO.	
6	TBD	1	
STATE	DIST.	COUNTY	
TEXAS	TYL	SMITH/GREGG	
CONT.	SECT.	JOB	HIGHWAY NO.
0424	01	054, Etc.	SH 31

FILE: TypSect.dgn  
 DATE: 7/20/2020 TIME: 5:06:49 PM  
 DIRECTORY: I:\TYL\PRJ\00012578\TRE\Schematic\Working\Typical Sections for TxDOT\TypSect.dgn

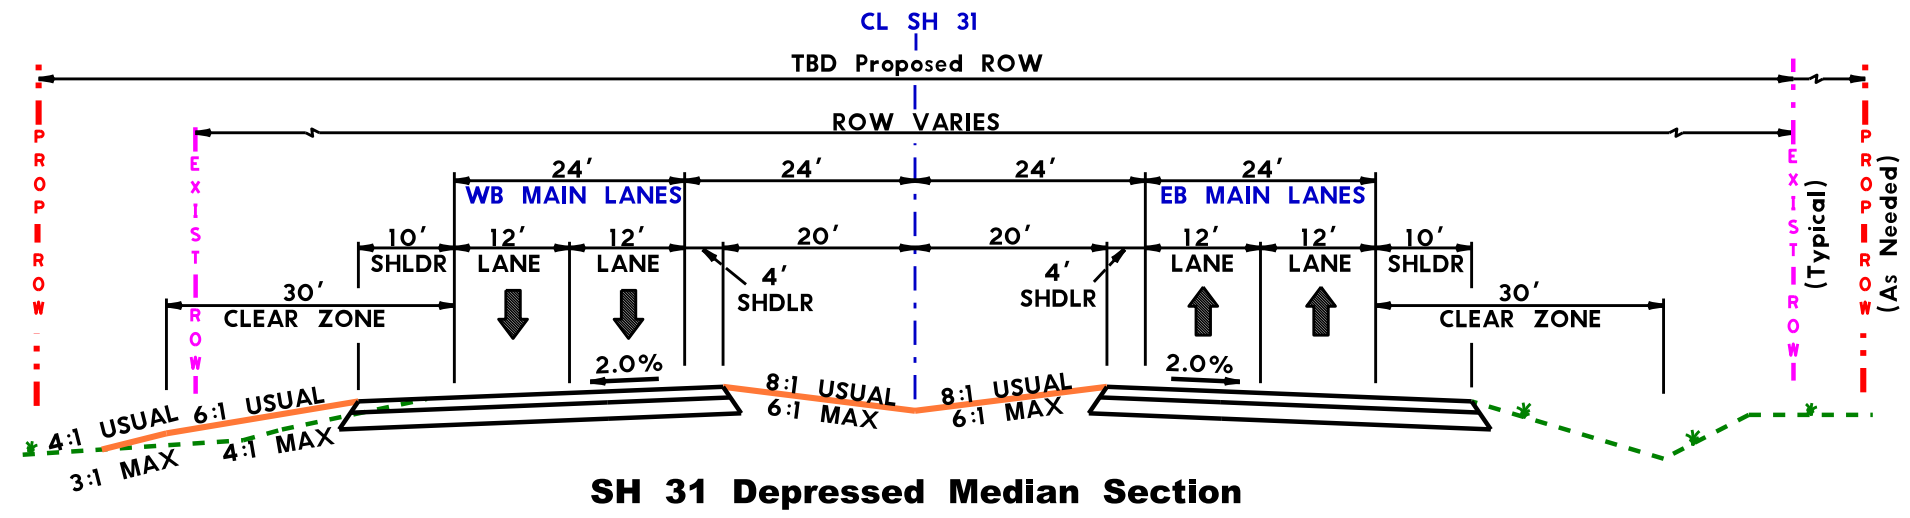

**SH 31 Depressed Median Section**

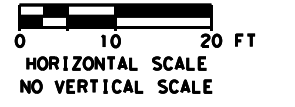

**SH 31 Depressed Median Section**

Document incomplete: Not intended for permit, bidding or construction.  
 Engineer: John B. Goodwin  
 P.E. Registration No.: 63174  
 Date: 7/20/2020

**PROPOSED  
 TYPICAL SECTIONS**


SHEET 2 OF 3




**LOCHNER**  
 TBPE Firm Reg. No. 10488

FED. RD. DIV. NO.	PROJECT NO.		SHEET NO.
6	TBD		2
STATE	DIST.	COUNTY	
TEXAS	TYL	SMITH/GREGG	
CONT.	SECT.	JOB	HIGHWAY NO.
0424	01	054, Etc.	SH 31

FILE: TypSect.dgn  
 DATE: 7/20/2020 TIME: 5:06:58 PM  
 DIRECTORY: I:\TYL\PRJ\00012578\TRE\Schematic\Working\Typical Sections for TxDOT\TypSect.dgn

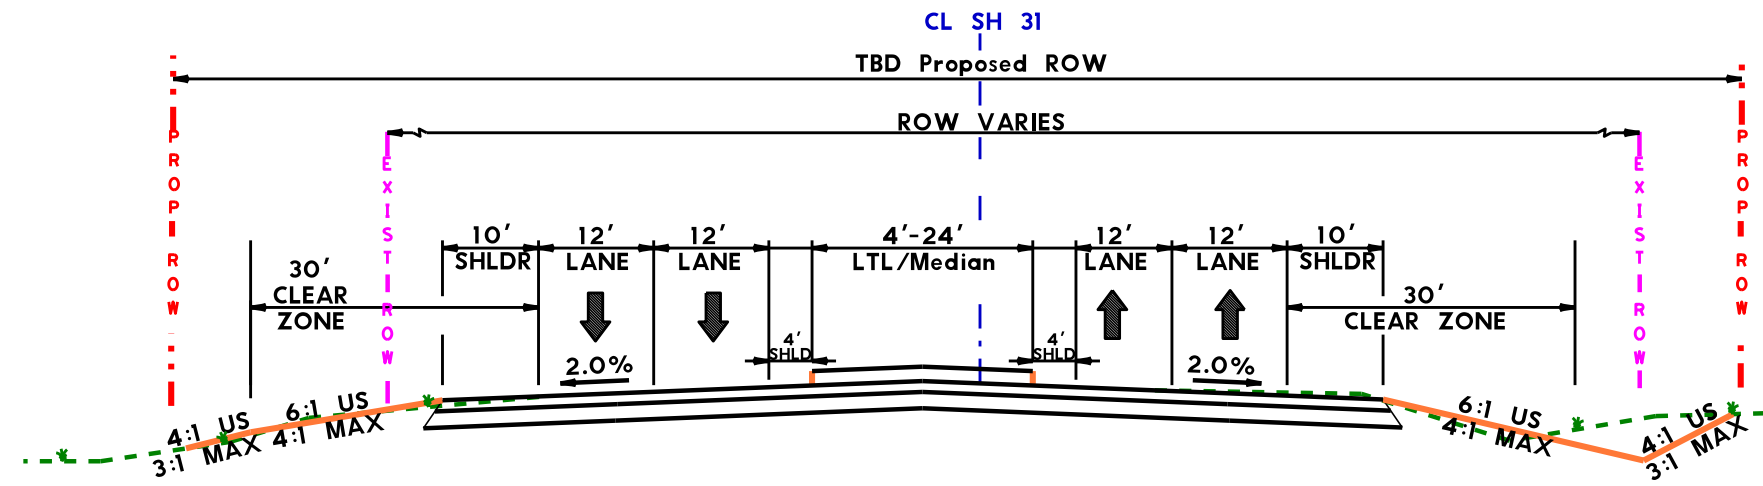

**SH 31 Raised Median Section**

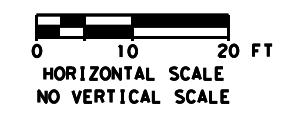

**SH 31 Raised Median Section**

Document incomplete: Not intended for permit, bidding or construction.  
 Engineer: John B. Goodwin  
 P.E. Registration No.: 63174  
 Date: 7/20/2020

**PROPOSED  
 TYPICAL SECTIONS**

SHEET 3 OF 3



**LOCHNER**  
 TBPE Firm Reg. No. 10488

FED. RD. DIV. NO.	PROJECT NO.		SHEET NO.
6	TBD		3
STATE	DIST.	COUNTY	
TEXAS	TYL	SMITH/GREGG	
CONT.	SECT.	JOB	HIGHWAY NO.
0424	01	054, Etc.	SH 31