


EXISTING

- PROPOSED
- EXISTING

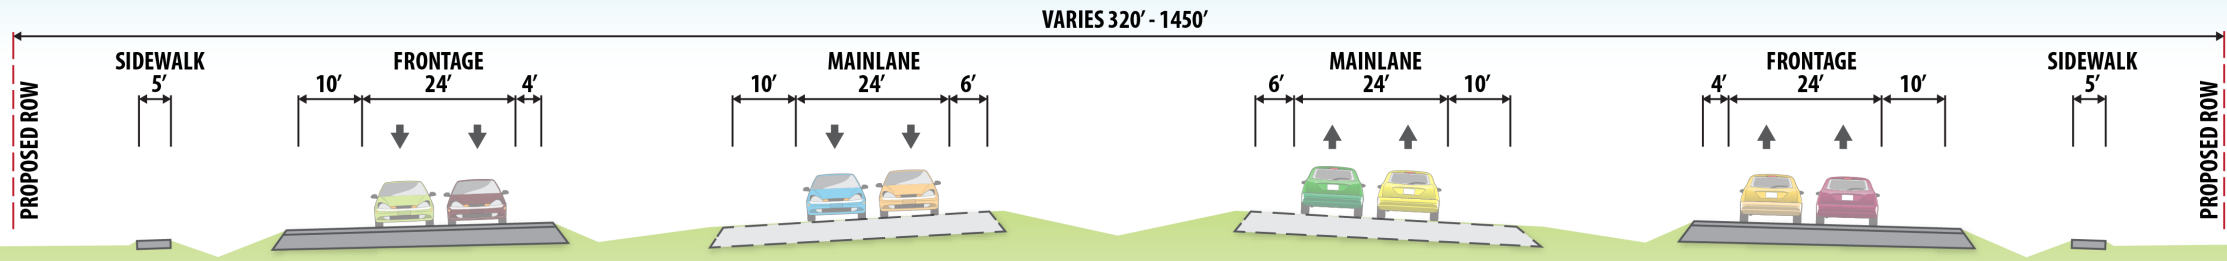

PROPOSED