




Typical Route Control Diagram Not to Scale

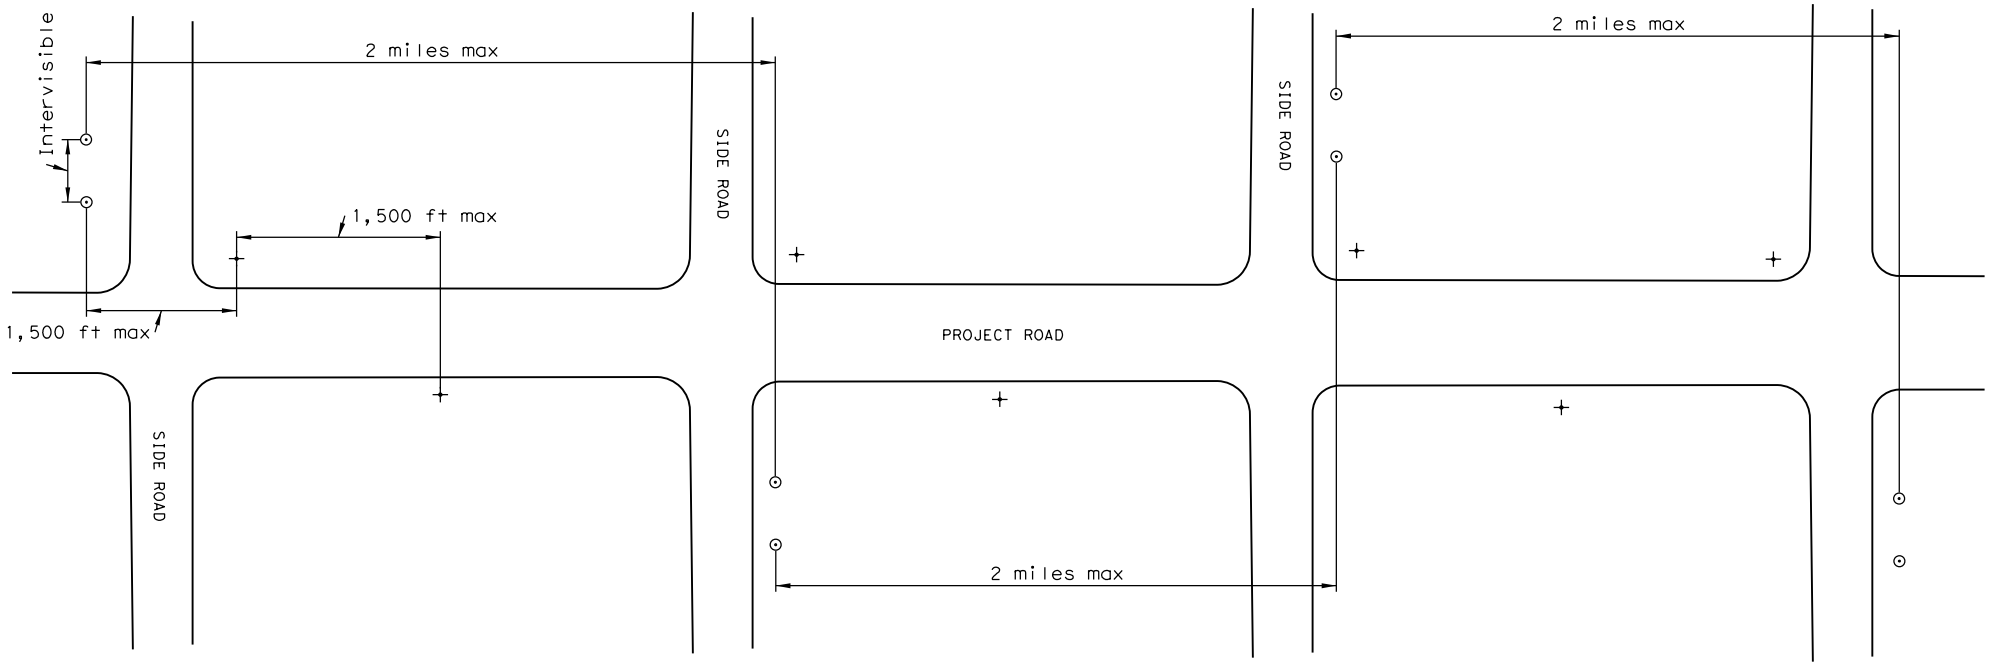

Typical Large Site Control Diagram Not to Scale

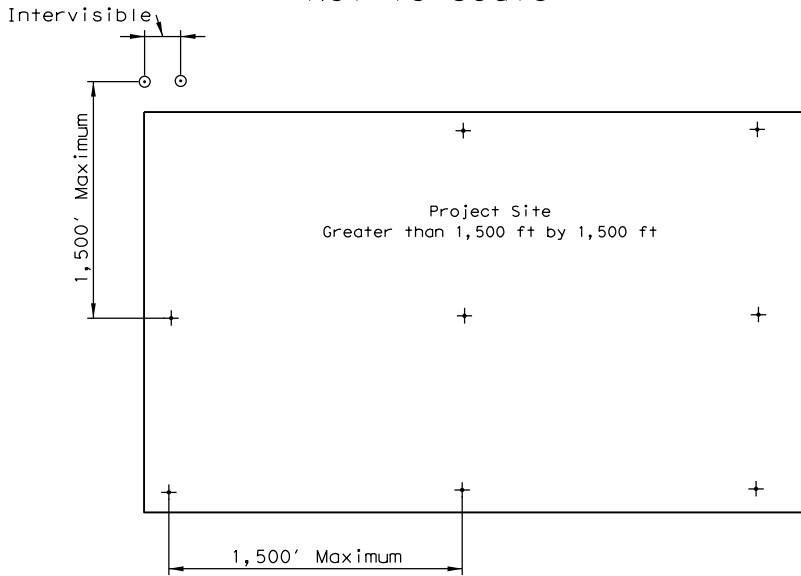

Typical Small Site Control Diagram Not to Scale

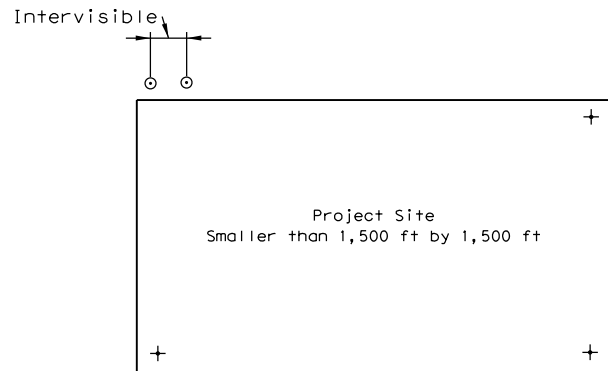

Legend

- Primary Control
- + Secondary Control

