


TxDOT Roadway Projects in Williamson County FY 2015 - FY 2018

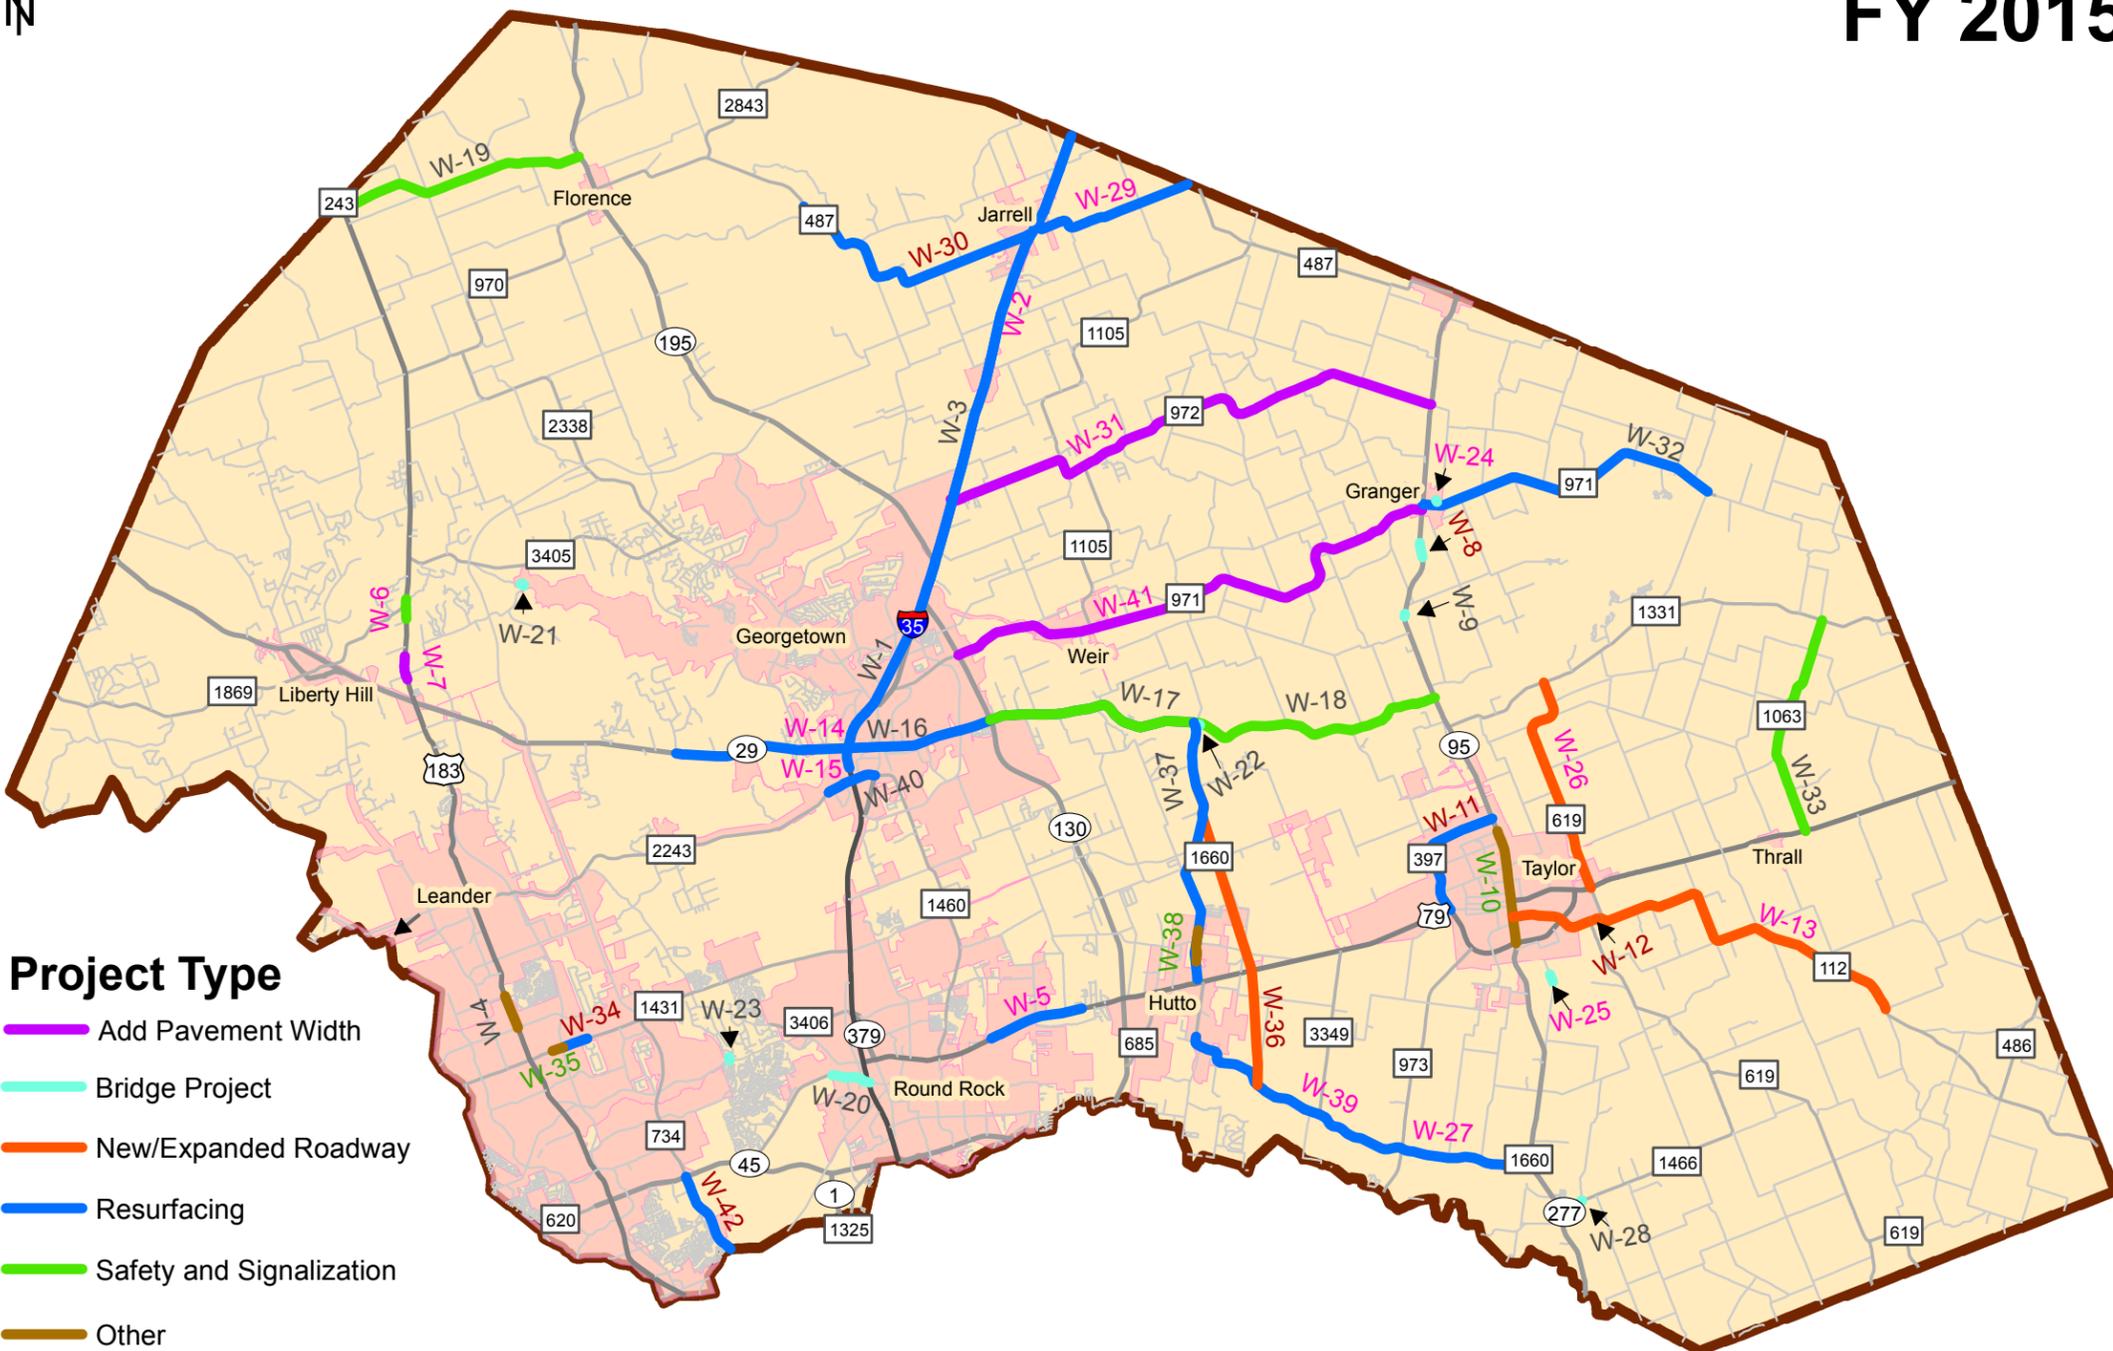


Project Type

- Add Pavement Width
- Bridge Project
- New/Expanded Roadway
- Resurfacing
- Safety and Signalization
- Other


Bike Accommodation

* Bike accommodation is represented by different color of Map ID (Ex: W-6)

- Bicycle/Pedestrian Only Facility
- Wide Curb Lane
- 4'-8' Shoulder
- 10' Shoulder
- Other or N/A

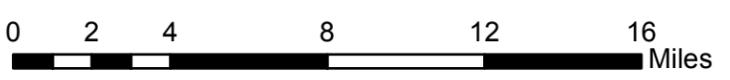

Austin District Counties

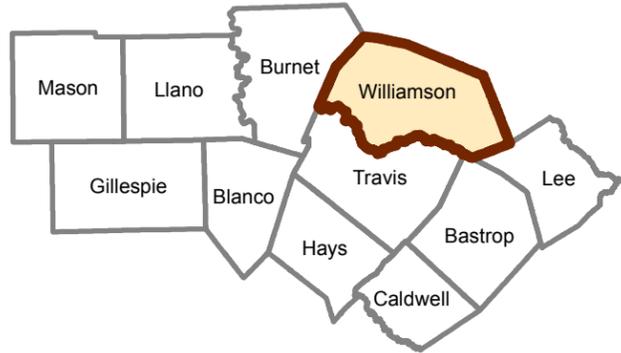

Map ID	Hwy	Description of Work	Information Relating to Bicycles	Year*	Project Cost
W-1	IH 35	SEAL & THIN OVERLAY	Bikes not permitted on mainlanes	2015	\$ 3,417,000
W-2	IH 35	OVERLAY NB & SB FRONTAGE ROADS	4' shoulders to remain where they exist	2015	\$ 5,006,680
W-3	IH 35	MILL, UNDERSEAL AND OVERLAY	Bikes not permitted on mainlanes	2016	\$ 8,850,000
NA	IH 35	IMPROVE TRAFFIC SIGNAL	No change to roadway	2014	\$ 83,779
NA	US 183	IMPROVE TRAFFIC SIGNAL	No change to roadway	2015	\$ 139,388
W-4	US 183	INSTALL SIDEWALKS	Proposed sidewalks	2017	\$ 238,828
NA	US 79	IMPROVE TRAFFIC SIGNAL	No change to roadway	2015	\$ 135,460
W-5	US 79	MILL, SEAL & THIN OVERLAY	Existing 4'-10' shoulders to remain	2016	\$ 1,605,664
W-6	US 183	ADD TURN LANES AND SIGNAL	Proposed 4' shoulder	2015	\$ 823,300
W-7	US 183	CONSTRUCT LEFT TURN LANE	Proposed 5' shoulder	2017	\$ 874,400
W-8	SH 95	REPLACE BRIDGE & APPROACHES	Proposed 10' shoulders, no sidewalks	2015	\$ 1,500,000
W-9	SH 95	REPLACE BRIDGE & APPROACHES	No roadway changes proposed	2017	\$ 350,000
W-10	SH 95	CONSTRUCT PEDESTRIAN AND BIKE PATH	Bike path proposed	2016	\$ 278,968
W-11	FM 397	PAVEMENT REPAIR & OVERLAY	Existing 10' shoulder to remain	2015	\$ 911,216
W-12	FM 112	REPLACE BRIDGE & APPROACHES	Proposed 10' shoulders, no sidewalks	2015	\$ 300,000
W-13	FM 112	WIDEN AND REHABILITATE ROADWAY	Proposed 4' shoulders, no sidewalks	2016	\$11,100,000
W-14	SH 29	OVERLAY	Existing 4' shoulders to remain	2016	\$ 848,088
W-15	SH 29	UNDERSEAL & THIN OVERLAY	Existing 4' shoulders to remain	2016	\$ 2,339,942
W-16	SH 29	OVERLAY	No shoulder exists; lanes cannot be narrowed	2016	\$ 998,300
W-17	SH 29	UNDERSEAL & THIN OVERLAY	No shoulder exists; lanes cannot be narrowed	2016	\$ 1,917,536
W-18	SH 29	UPGRADE GUARDRAIL & SAFETY TREAT FIXED OBJ	No change to roadway	2017	\$ 934,400
W-19	SH 138	IMPROVE GUARDRAIL & SAFETY TREAT FIXED OBJ	No change to roadway	2017	\$ 437,431
W-20	RM 620	CONSTRUCT RR GRADE SEPARATION STRUCTURE	No roadway changes proposed	2015	\$15,500,000
W-21	CR	REHABILITATE BRIDGE & APPROACHES	No roadway changes proposed	2017	\$ 1,620,000
W-22	CR	REPLACE BRIDGE & APPROACHES	No roadway changes proposed	2017	\$ 700,000
W-23	CR	REHABILITATE BRIDGE & APPROACHES	No roadway changes proposed	2016	\$ 800,000
W-24	CS	REPLACE BRIDGE & APPROACHES	Proposed 4' shoulders, 6' sidewalks	2015	\$ 425,000
W-25	CR	BRIDGE REPLACEMENT	Proposed 4' shoulders	2016	\$ 450,000
W-26	FM 619	WIDEN AND REHABILITATE ROADWAY	Proposed 4' shoulders on rdwy with 5' over structures, no sidewalks	2016	\$ 5,294,000
W-27	FM 1660	REHAB ROADWAY	Proposed 5' shoulder across Avery Branch bridge, no sidewalks	2014	\$ 3,745,029
W-28	FM 1466	REHABILITATE BRIDGE & APPROACHES	No shoulder exists; lanes cannot be narrowed	2015	\$ 700,000
W-29	FM 487	REHAB ROADWAY	Proposed 4' shoulders, no sidewalks	2016	\$ 5,493,010
W-30	FM 487	REHAB ROADWAY	Proposed 10' shoulders, no sidewalks	2014	\$10,000,000
W-31	FM 972	REHAB PAVEMENT, ADD SHOULDER & SAFETY TREAT	Proposed 4' shoulders, no sidewalks	2015	\$10,964,569
W-32	FM 971	DEPTH REPAIR, UNDERSEAL & THIN OVERLAY	No shoulder exists; lanes cannot be narrowed	2016	\$ 1,953,624
W-33	FM 1063	UPGRADE GUARDRAIL & SAFETY TREAT FIXED OBJ	No change to roadway	2017	\$ 380,000
W-34	RM 1431	UNDERSEAL AND OVERLAY	Existing 10' shoulder to remain	2016	\$ 285,100
W-35	RM 1431	CONSTRUCT SIDEWALK & PEDESTRIAN BRIDGE	Proposed sidewalk and pedestrian bridge	2016	\$ 311,483
W-36	FM 1660	REALIGN ROADWAY	Proposed 10' shoulder	2016	\$32,278,500
W-37	FM 1660	DEPTH REPAIR, UNDERSEAL & THIN OVERLAY	Existing 2' shoulder to remain	2014	\$ 3,373,479
W-38	FM 1660	CONSTRUCT PEDESTRIAN AND BIKE PATH	Proposed bike path	2016	\$ 1,252,350
W-39	FM 1660	REHAB ROADWAY	Existing 4' shoulder with 8' shoulder on Cottonwood Creek bridge to remain, replace existing sidewalk	2016	\$ 7,339,970
W-40	RM 2243	MILL, SEAL & THIN OVERLAY	No shoulder exists; lanes cannot be narrowed	2017	\$ 827,229
W-41	FM 971	REHAB EXISTING ROAD & ADD 4' SHOULDERS	Proposed 4' shoulder	2016	\$13,687,000
W-42	FM 734	DEPTH REPAIR, UNDERSEAL & OVERLAY	Existing 10' shoulders to remain	2015	\$ 3,362,701
NA	FM 734	IMPROVE TRAFFIC SIGNAL	No change to roadway	2015	\$ 174,709

* Year: Ready-to-Let Date

