


## Conceptual Rendering Northbound I-35E Approaching I-635

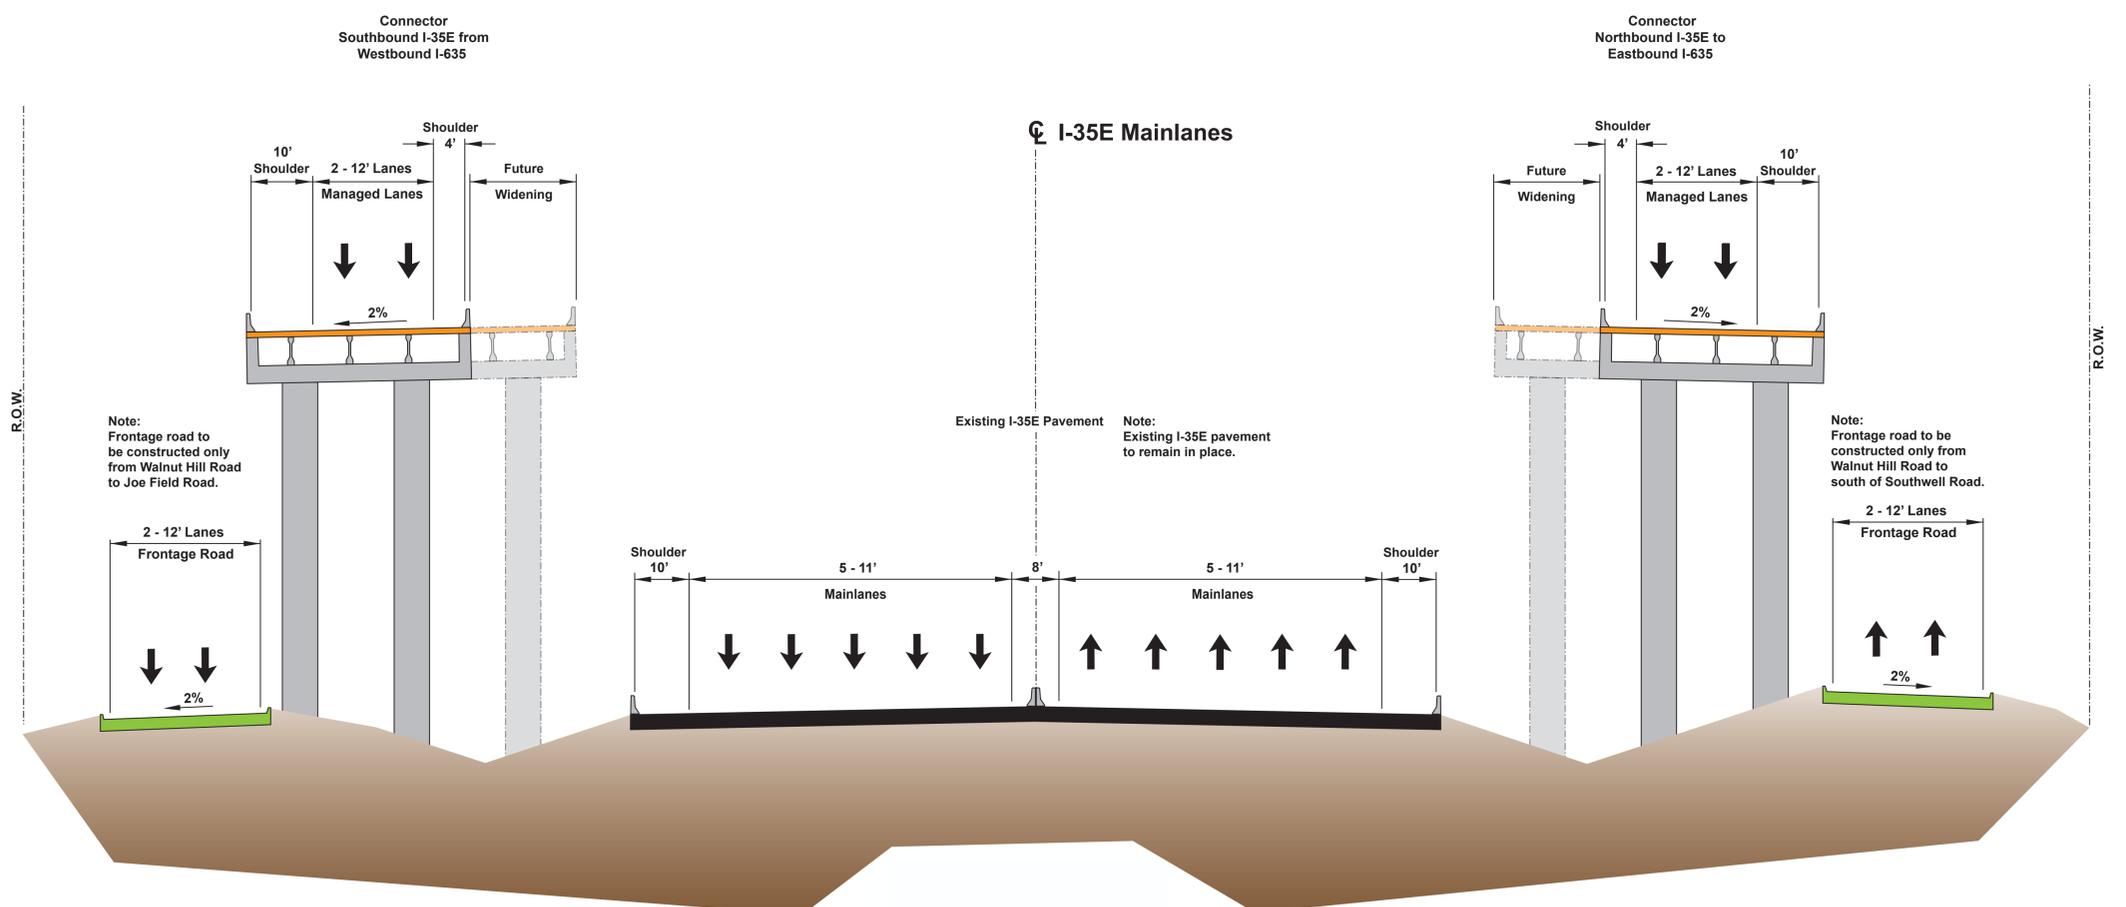

## Typical Section Not To Scale