


9:26:47 AM
5/12/2022
...\\sur\be\US59-XSS02-RRTA.dgn

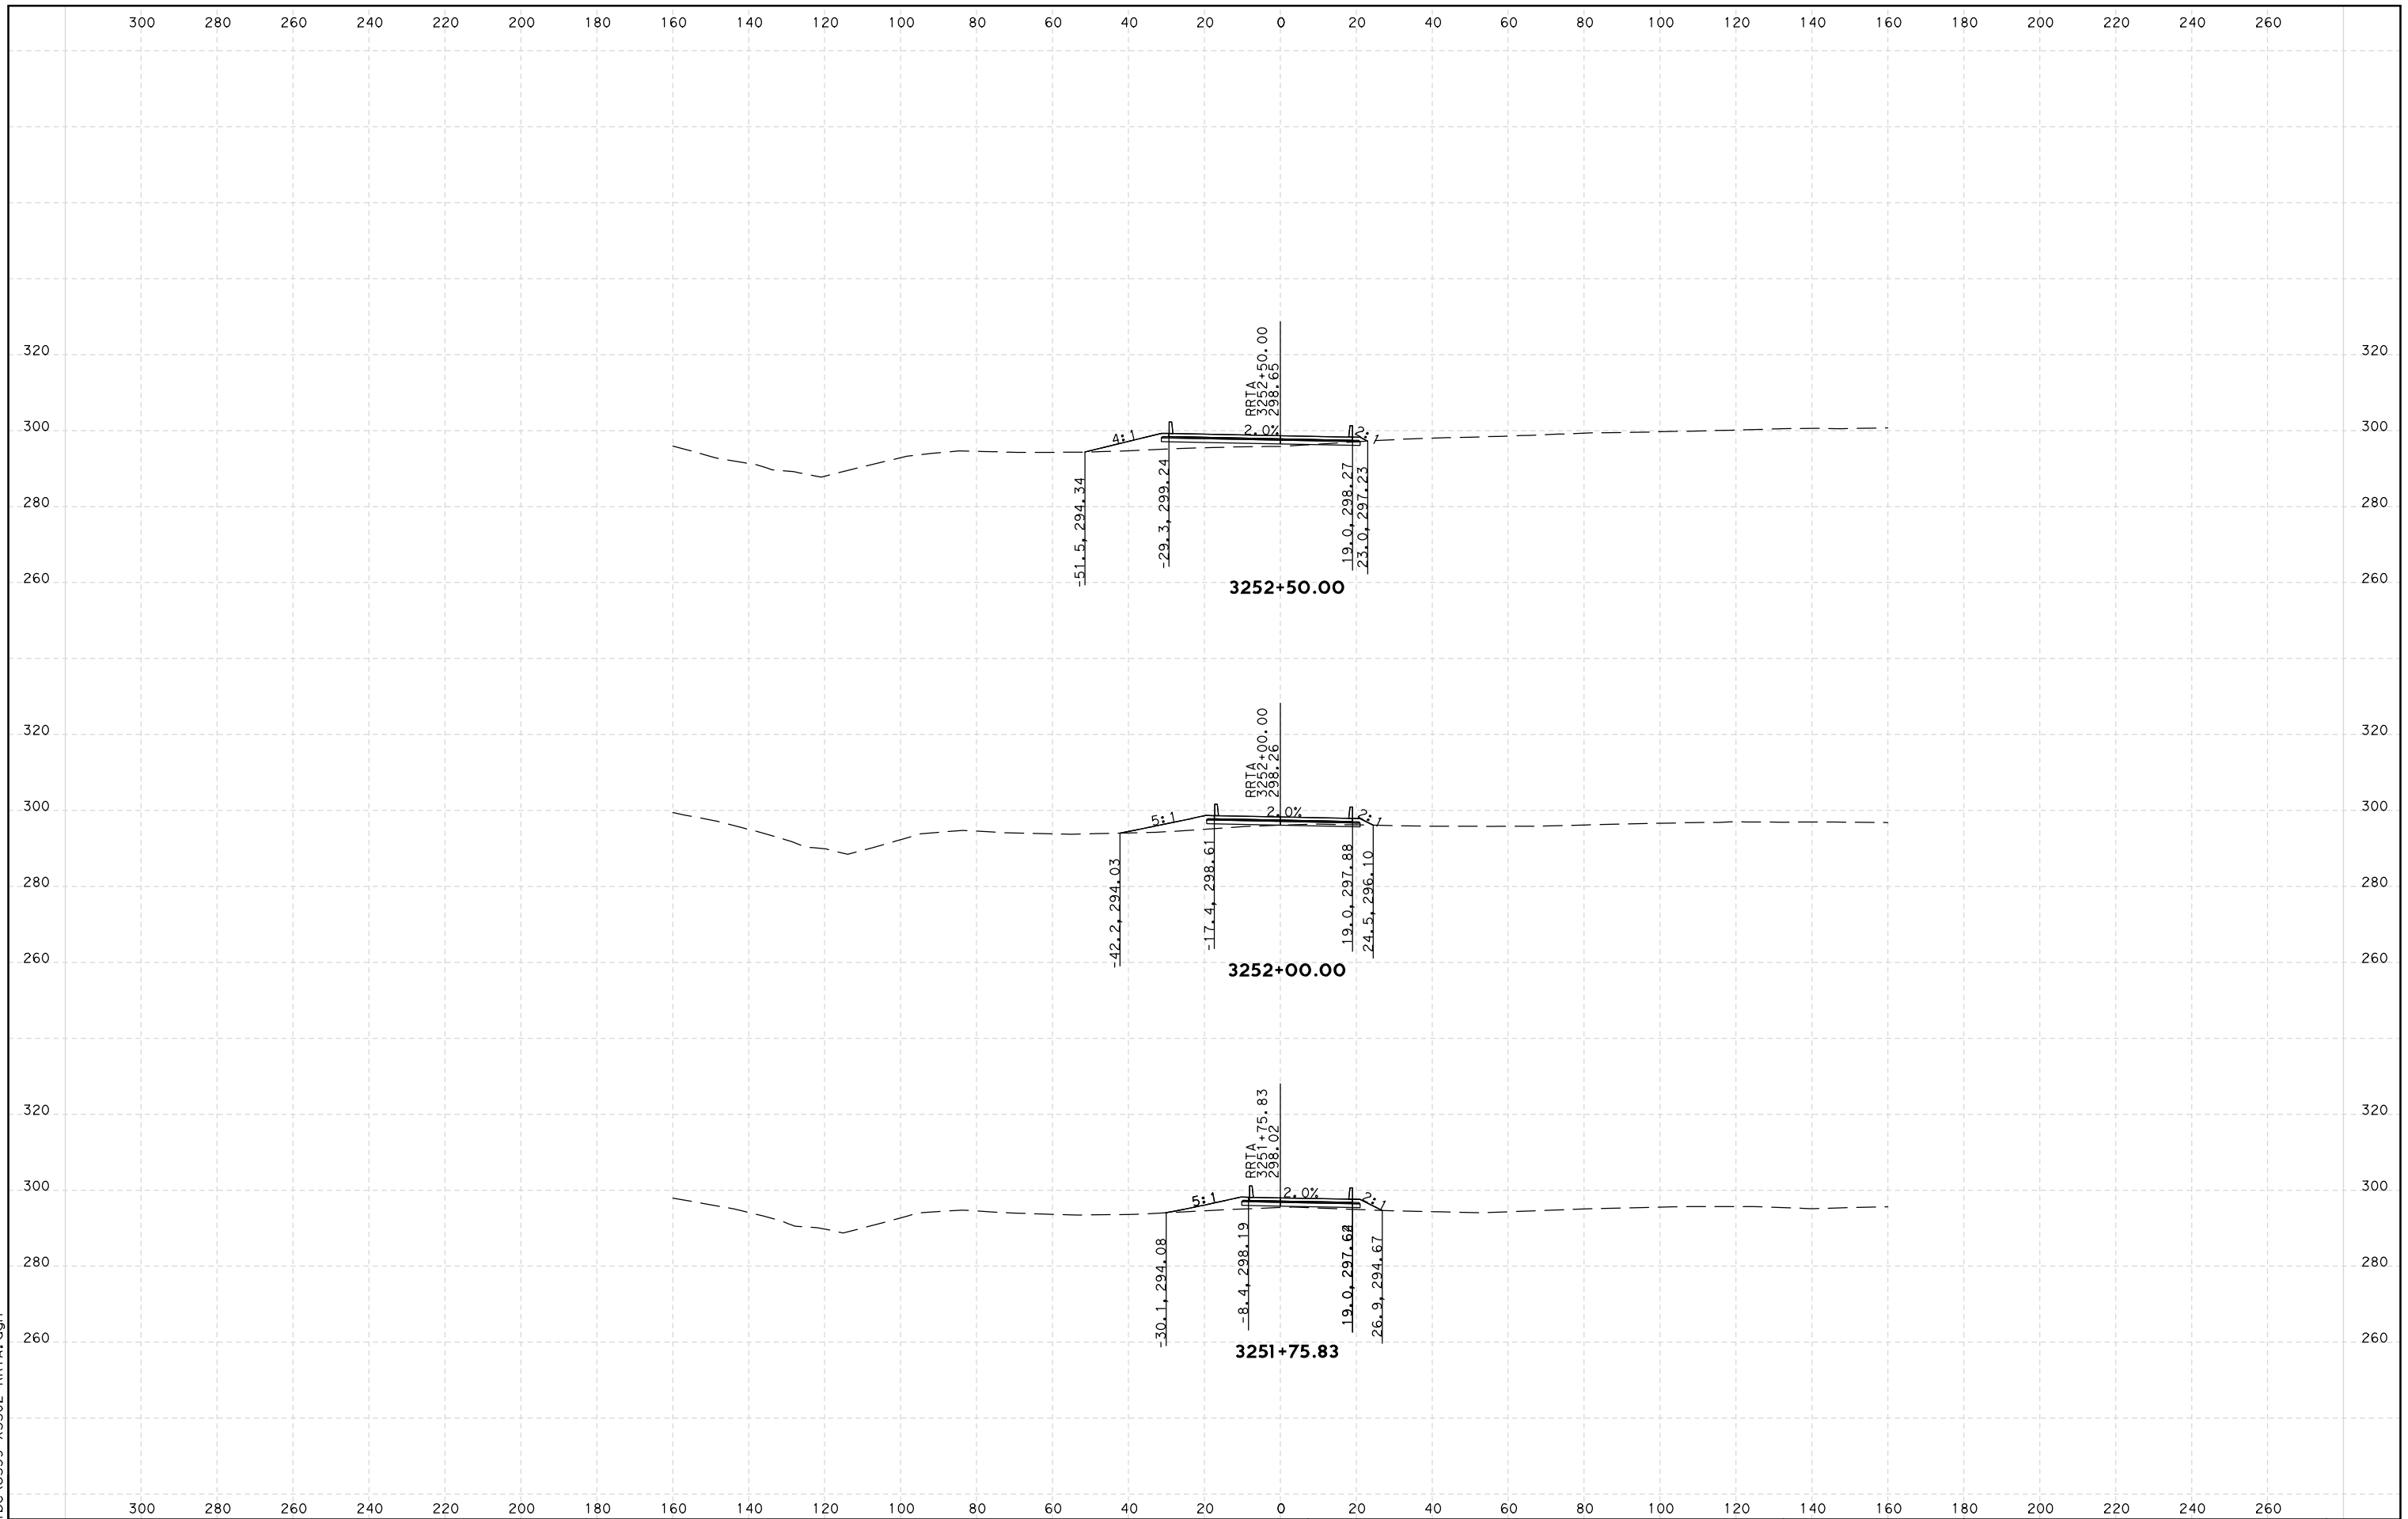


© 2022

SCALE: HORIZ: 1"=40'
VERT: 1"=40'

US RR TA CROSS SECTIONS

SHEET NO.
1

9:26:47 AM
5/12/2022
...\\sur\be\US59-XSS02-RRTA.dgn

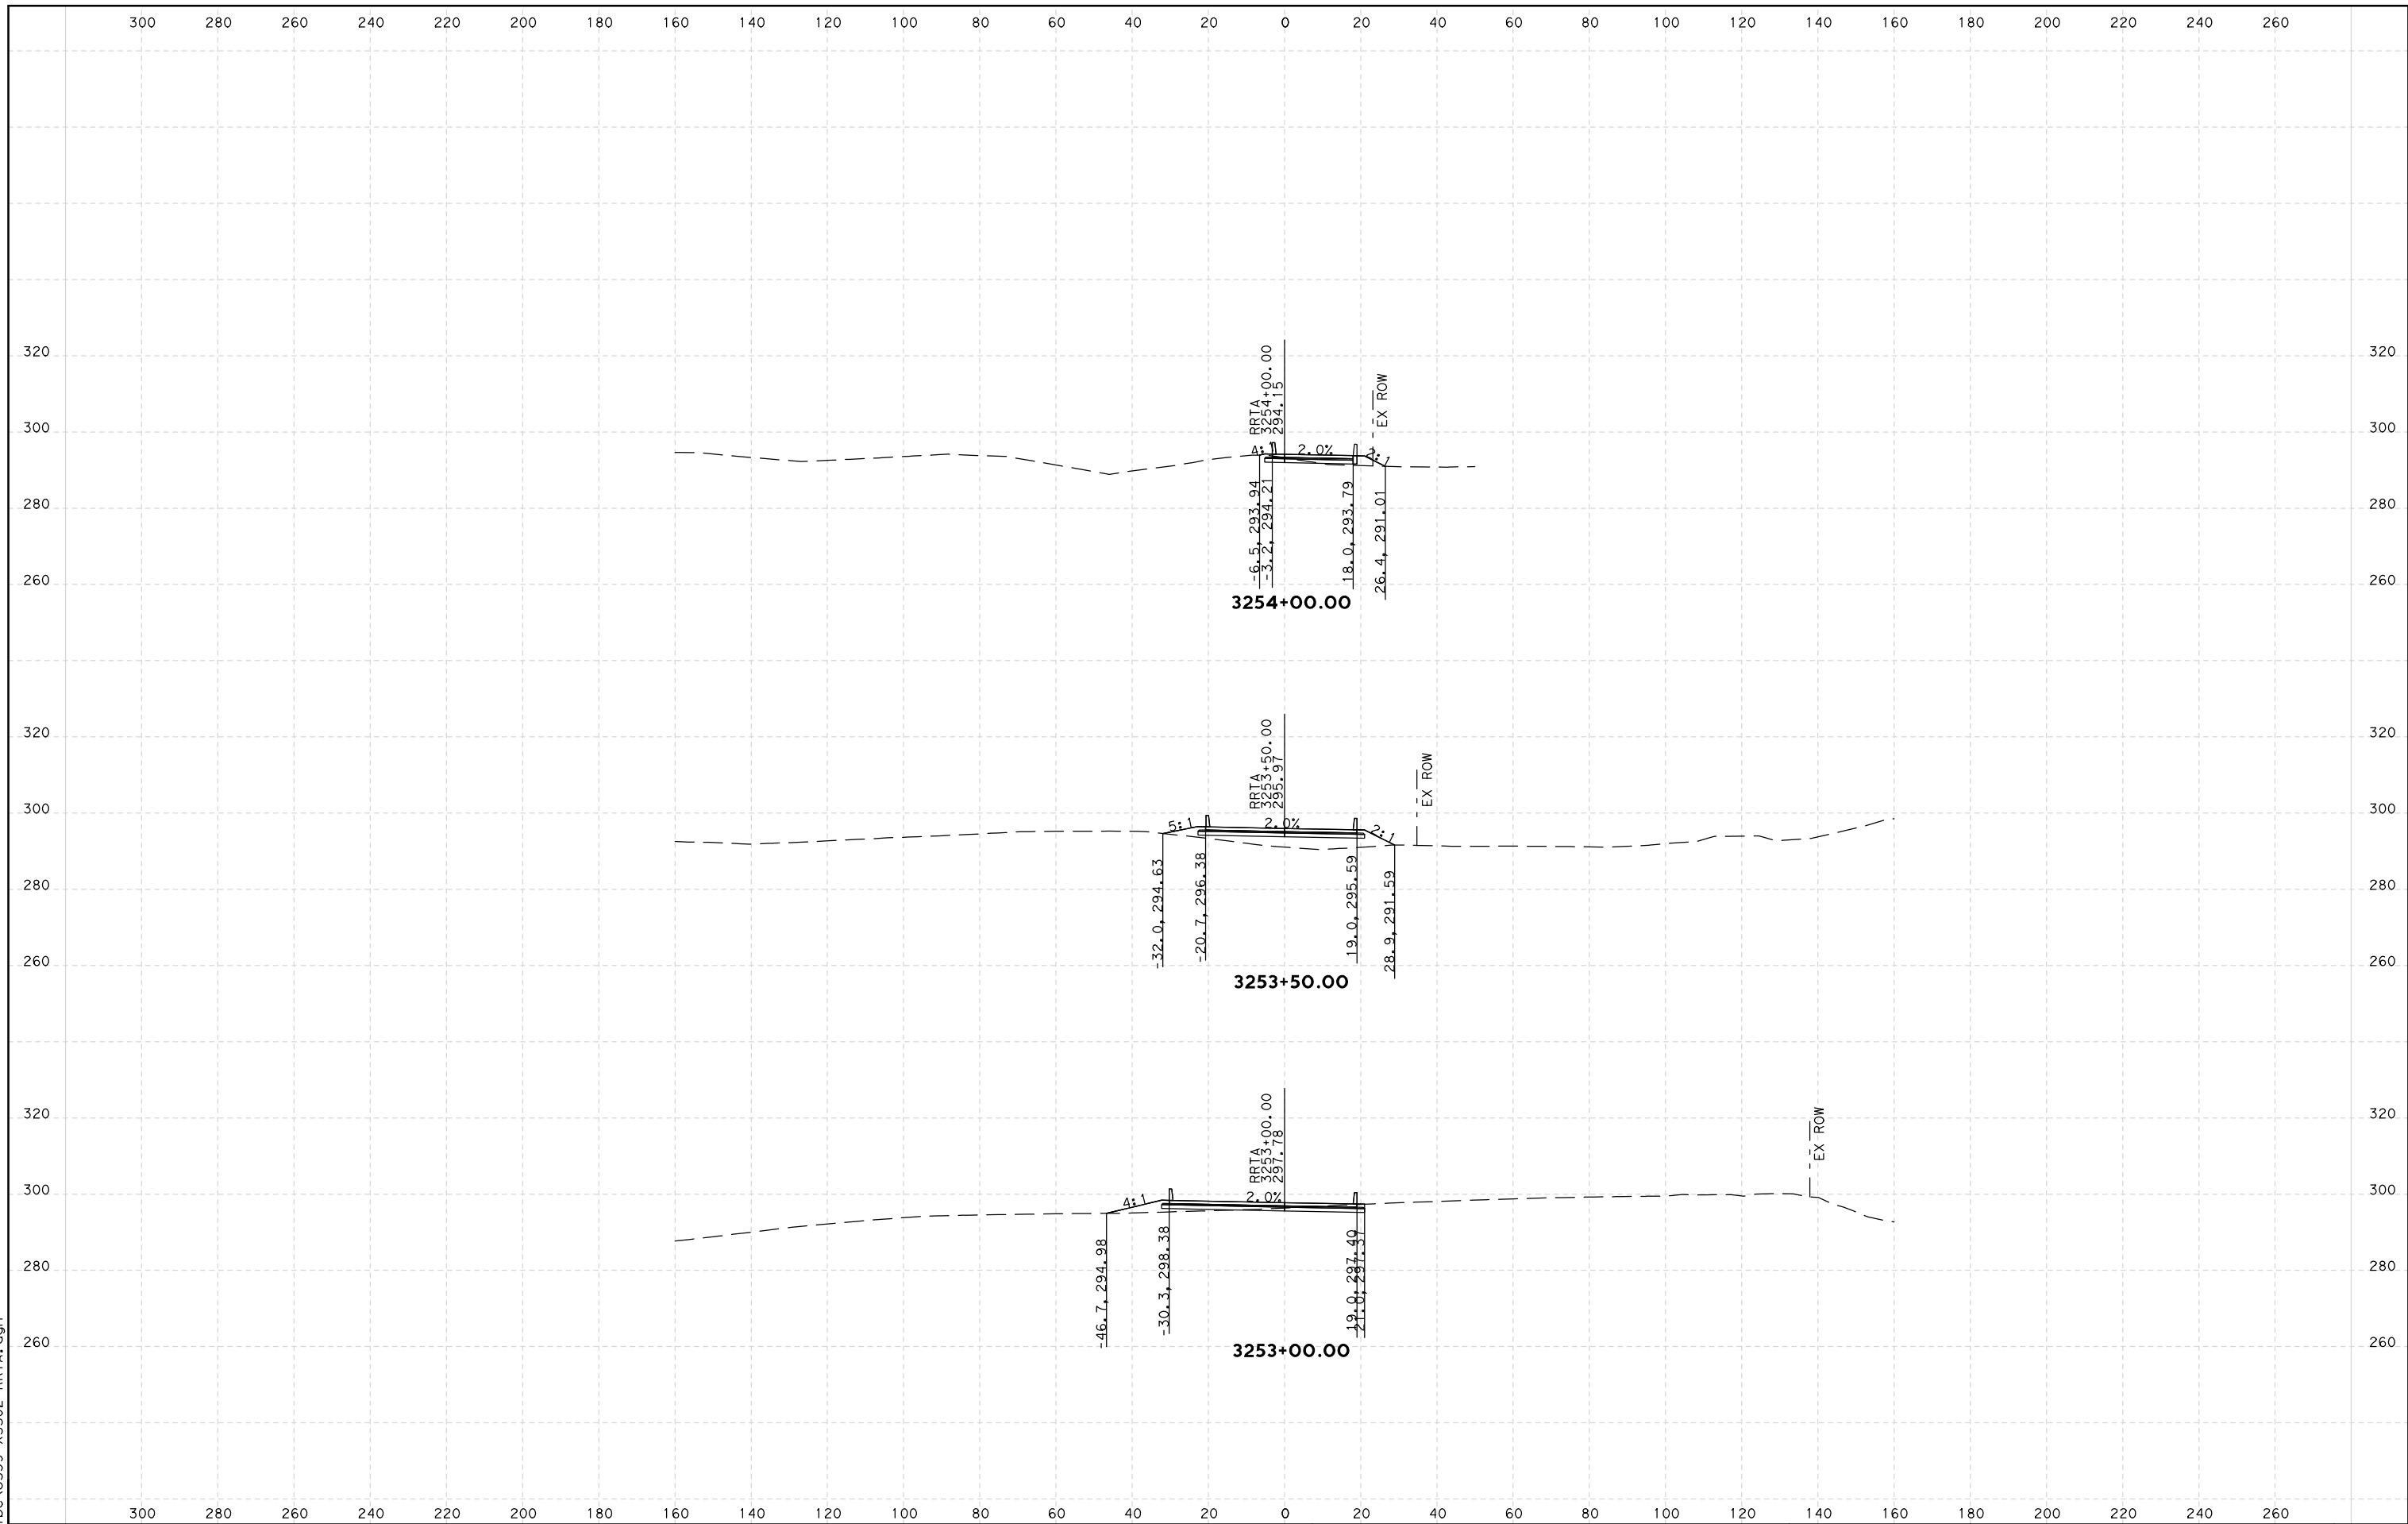


SCALE: HORIZ: 1"=40'
VERT: 1"=40'

US RRTA CROSS SECTIONS

SHEET NO.
2

9:26:47 AM
5/12/2022
...\\sur\be\US59-XSS02-RRTA.dgn

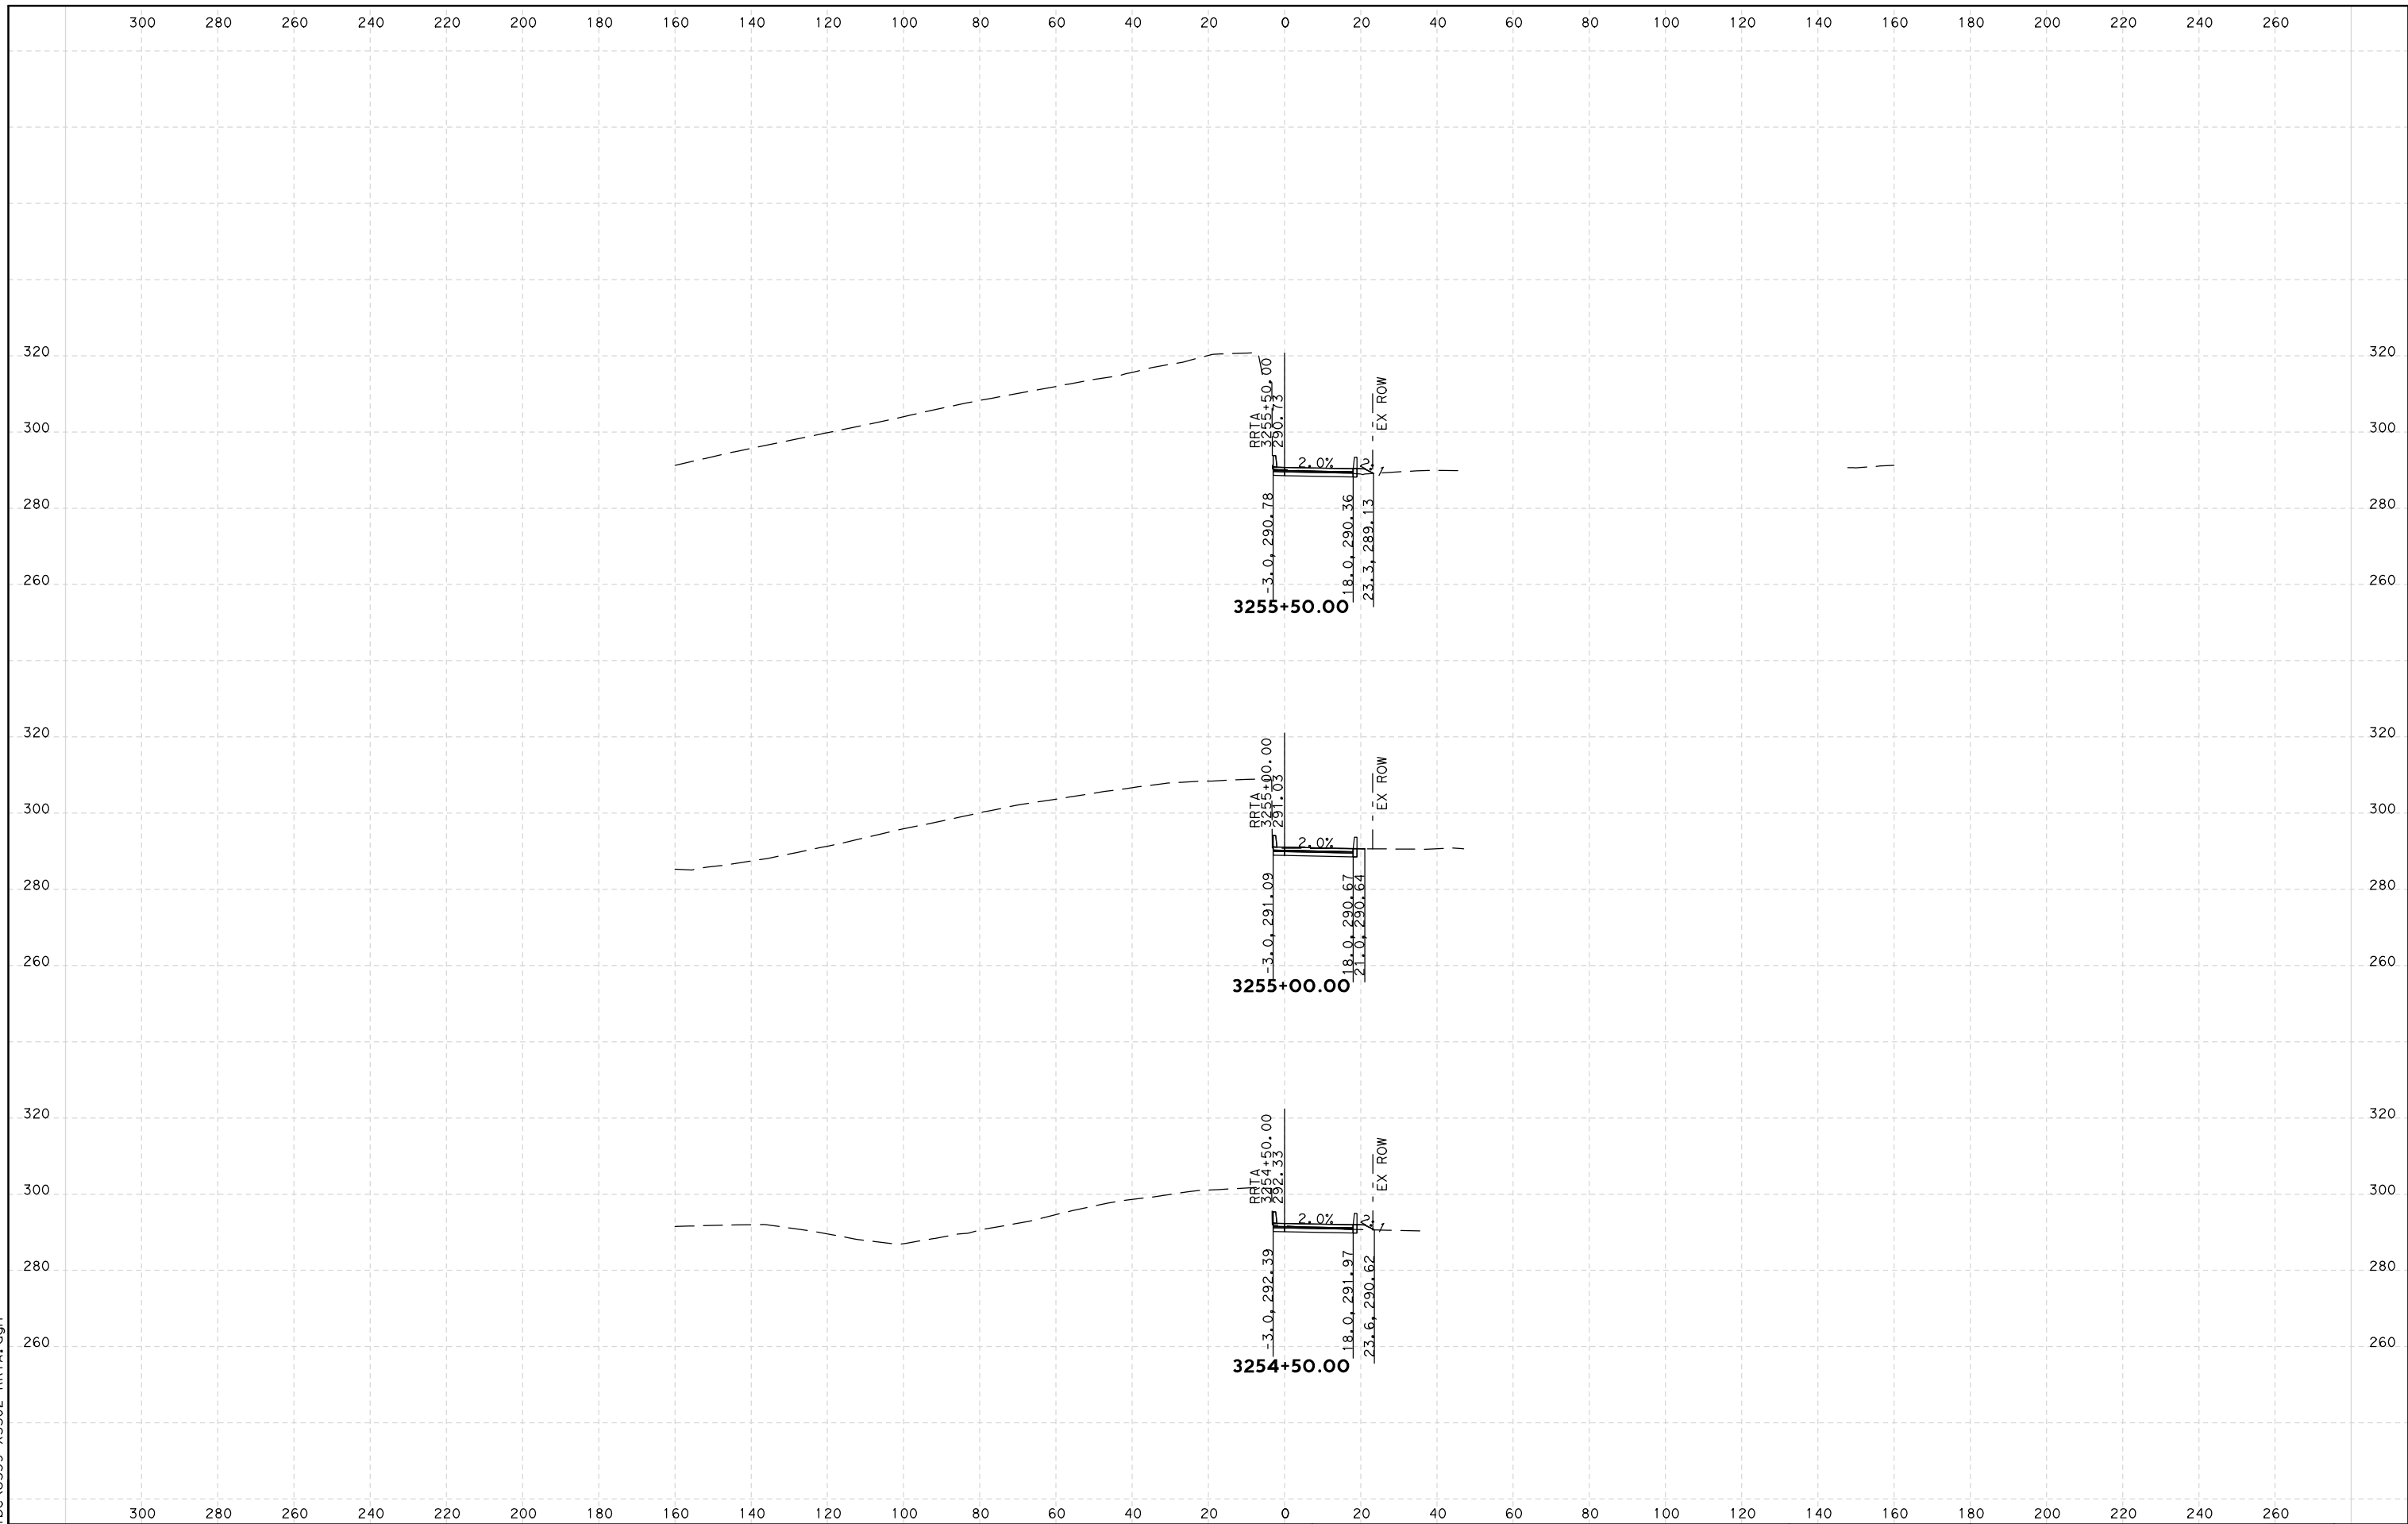


© 2022

SCALE: HORIZ: 1"=40'
VERT: 1"=40'

US RR TA CROSS SECTIONS

SHEET NO.
3

9:26:48 AM
5/12/2022
...\\sur\be\US59-XSS02-RRTA.dgn

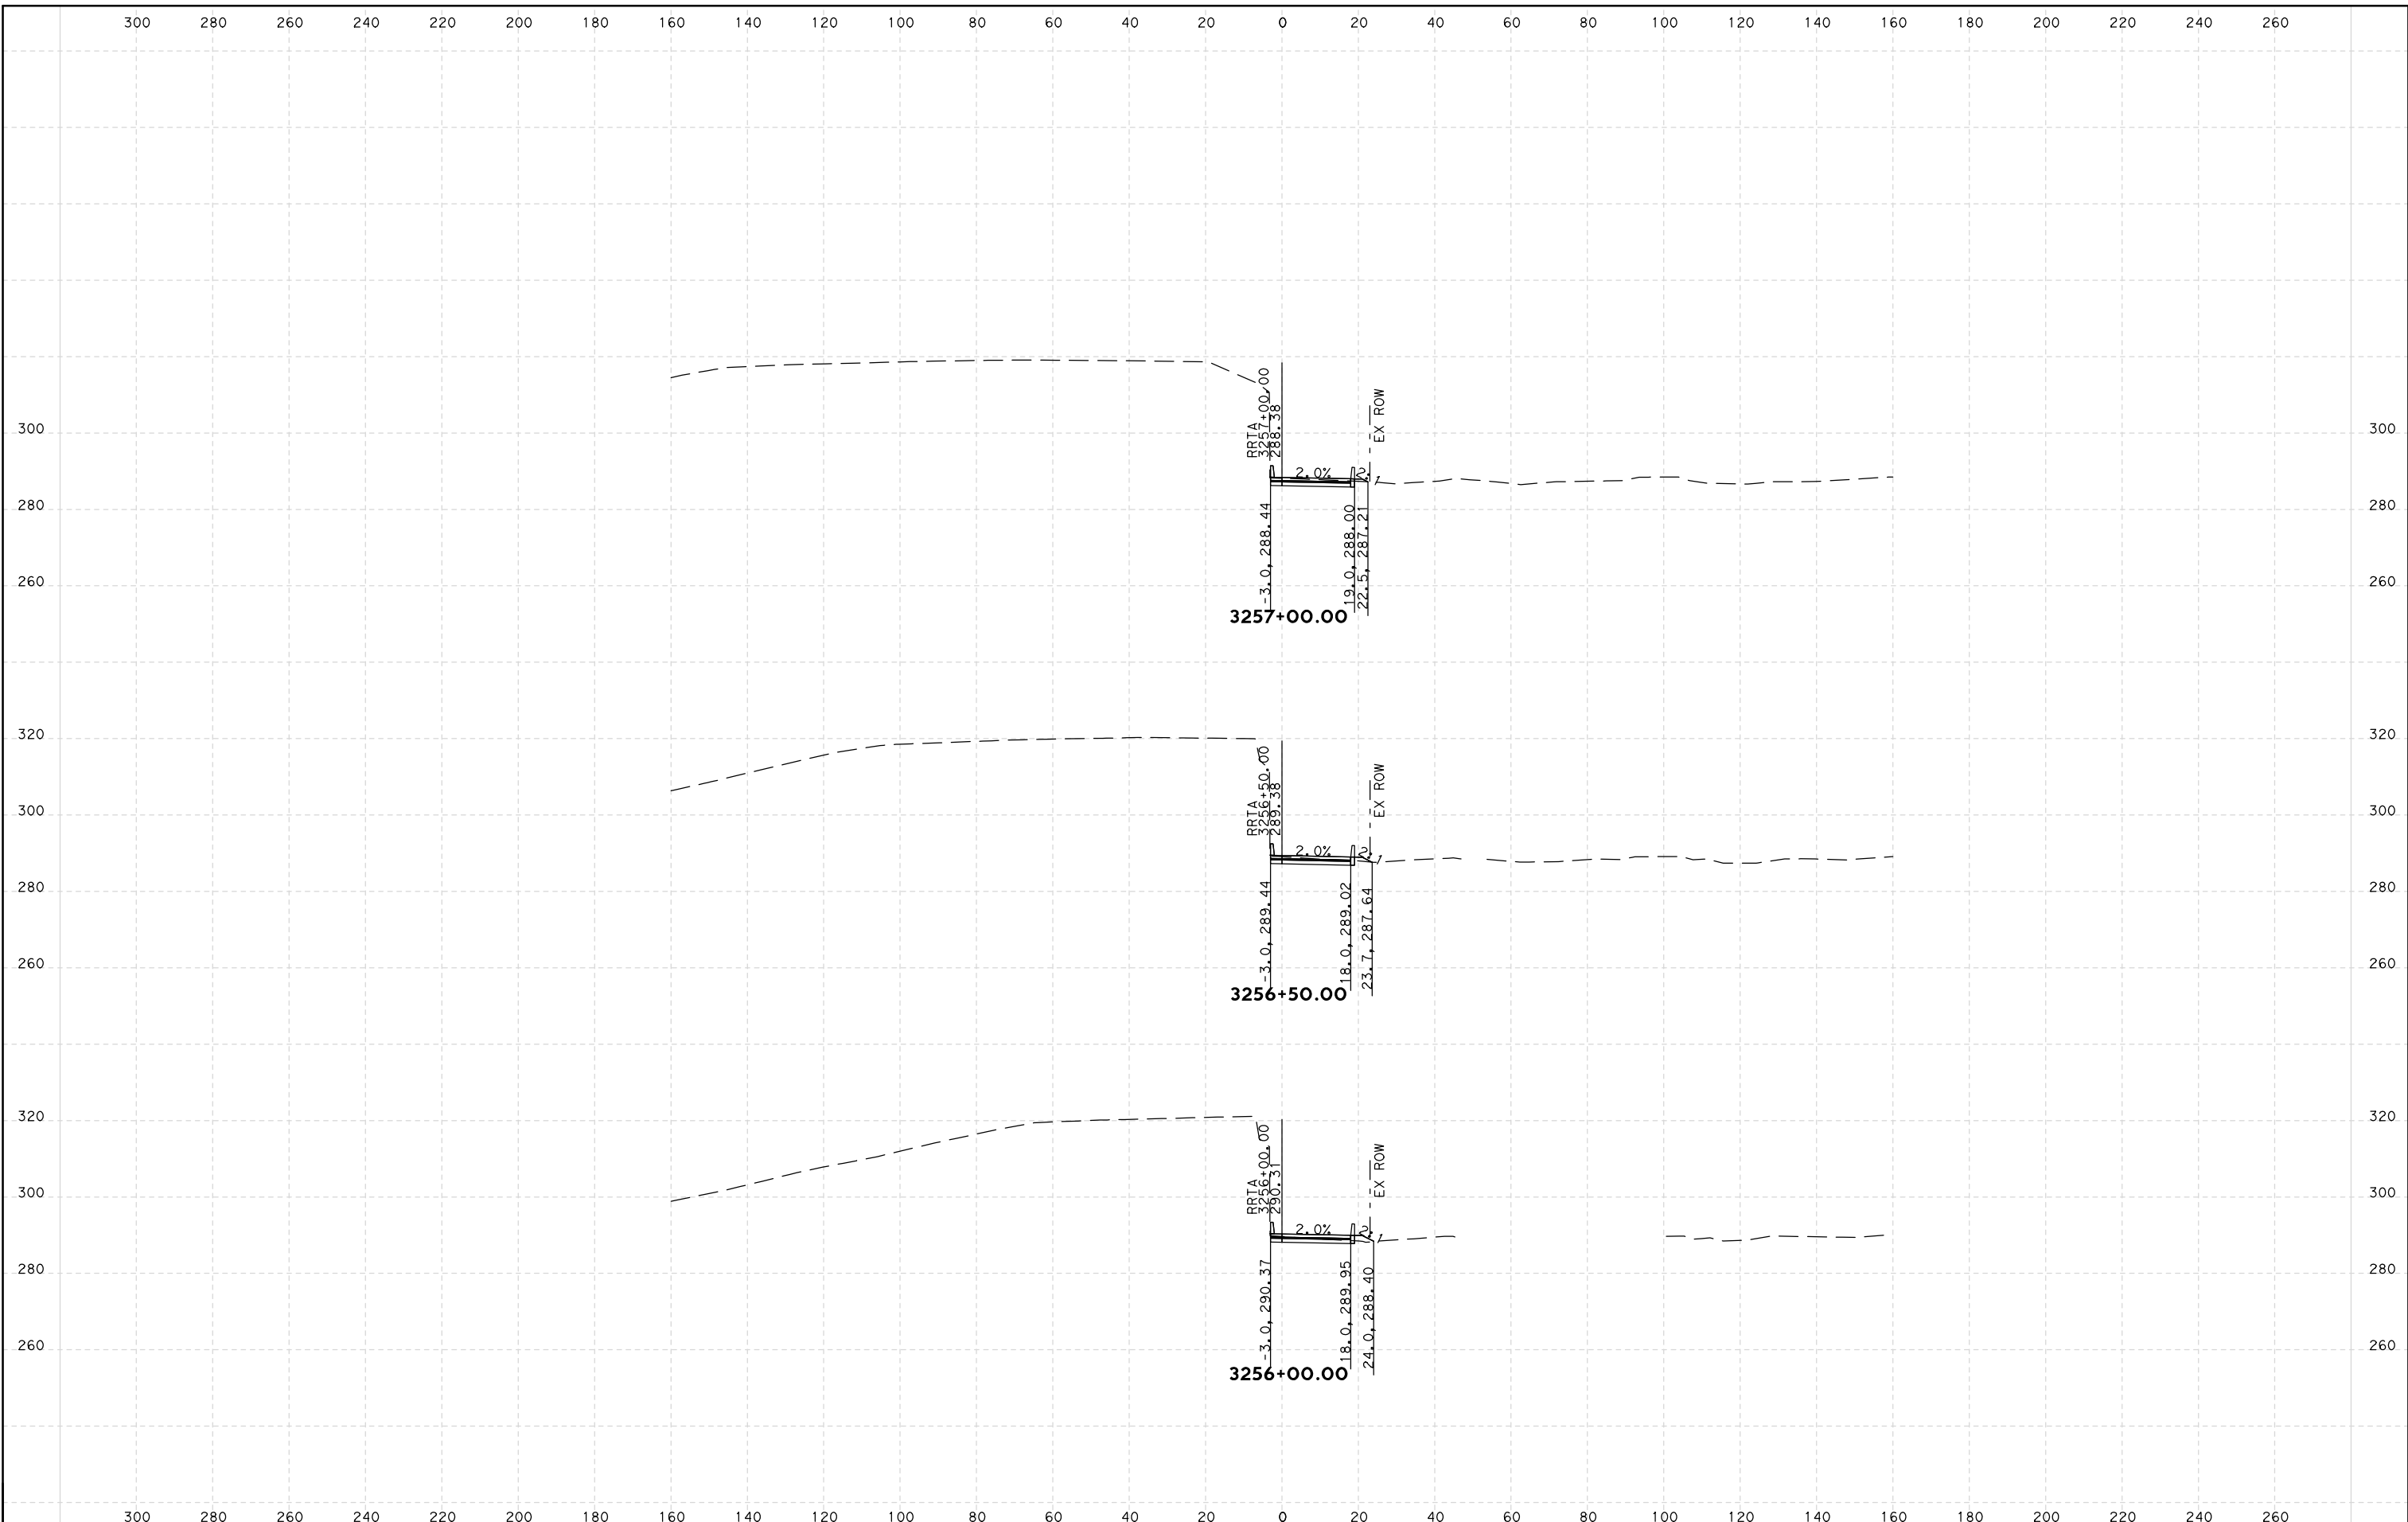


© 2022

SCALE: HORIZ: 1"=40'
VERT: 1"=40'

US RR TA CROSS SECTIONS

SHEET NO.
4

9:26:48 AM
5/12/2022
...\\sur\be\US59-XSS02-RRTA.dgn

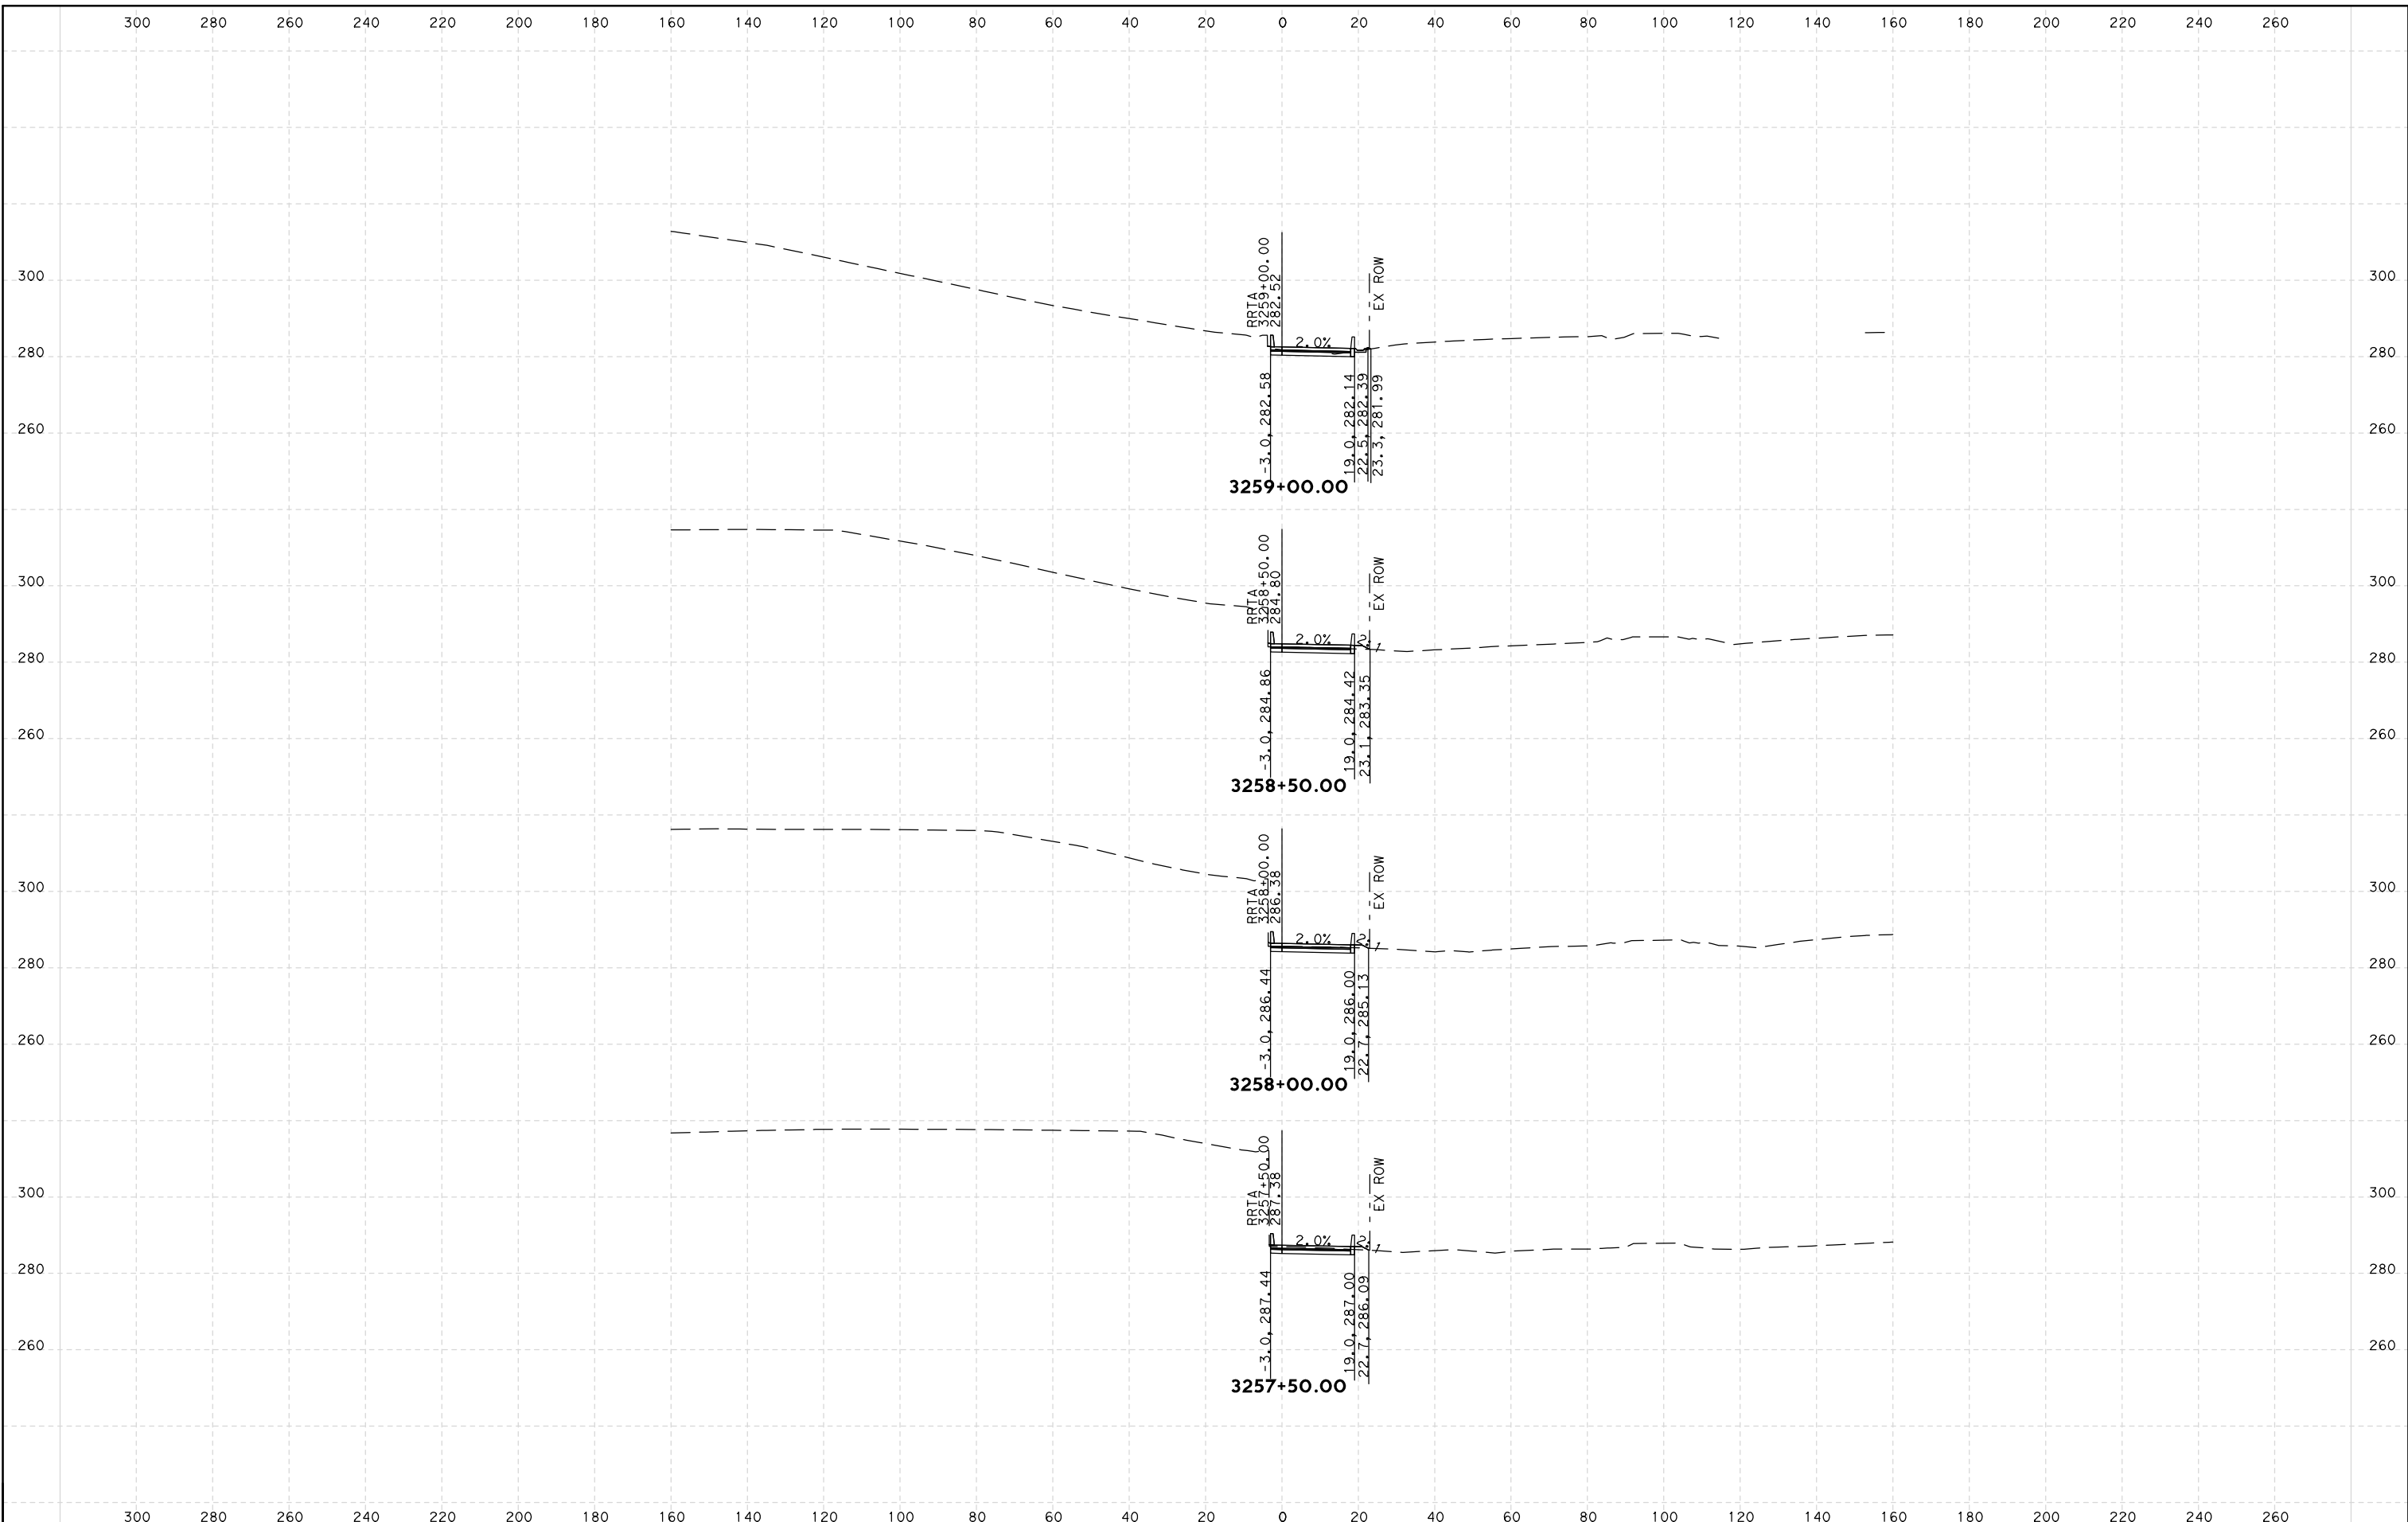

SCALE: HORIZ: 1"=40'
VERT: 1"=40'

US RR CROSS SECTIONS

SHEET NO.
5

9:26:48 AM
5/12/2022
...\\sur\be\US59-XSS02-RRTA.dgn

